


EXISTING FIRST FLOOR PLAN

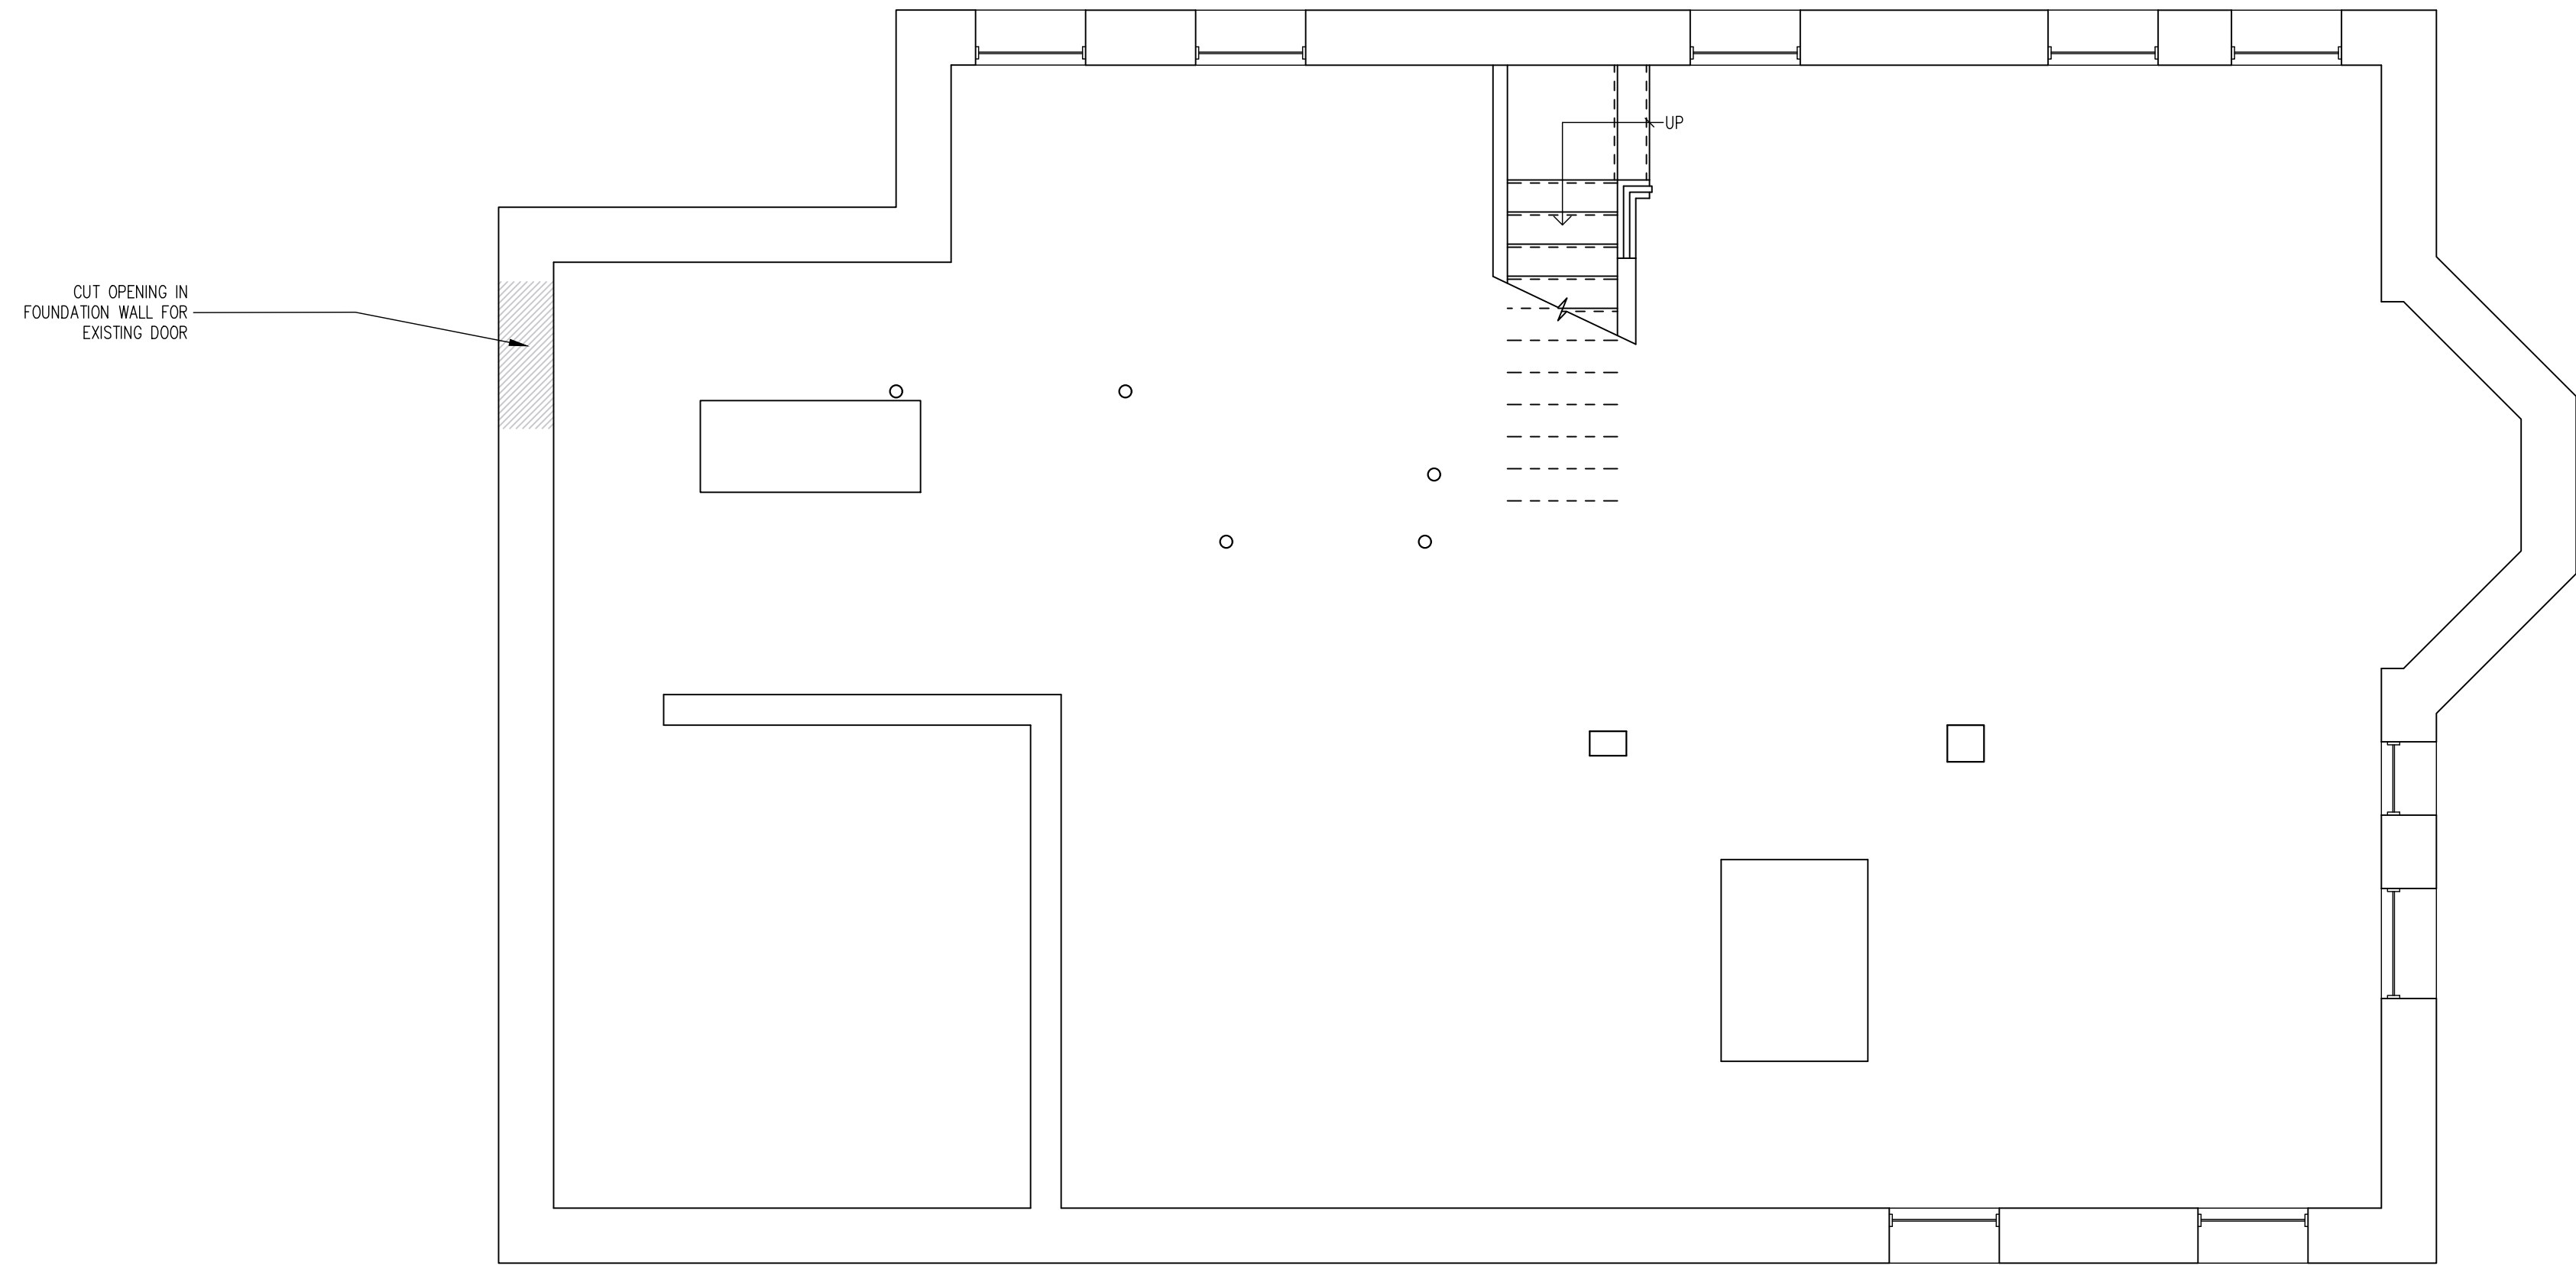

EXISTING FOUNDATION PLAN

Drawn by	MJ	No.	REVISED SET:	Date:
Checked by	ISH		REVISED SET:	1/18/22
Project Start Date	01/09/20			
Sheet #				

A2 of 6


Scale 1/4" = 1'-0"

Project:

109 Prince Str
Newton, MA

A2 - EXISTING - DEMO
PLANS

I.S. Hernandez Services INC.
 111 Baker Street
 West Roxbury, MA 02132
 www.ishdesignservices.com
 TEL: (617)323-8527

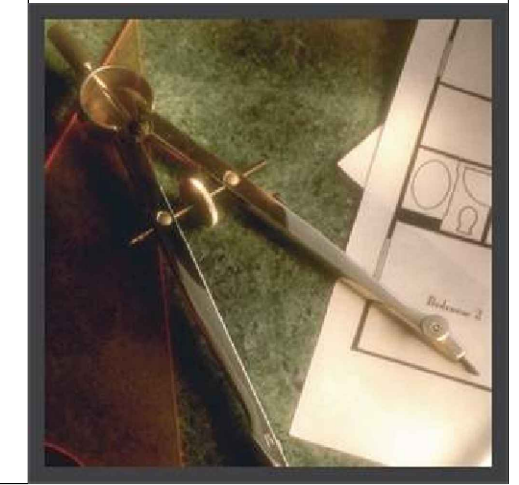




EXISTING LEFT ELEVATION



EXISTING REAR ELEVATION

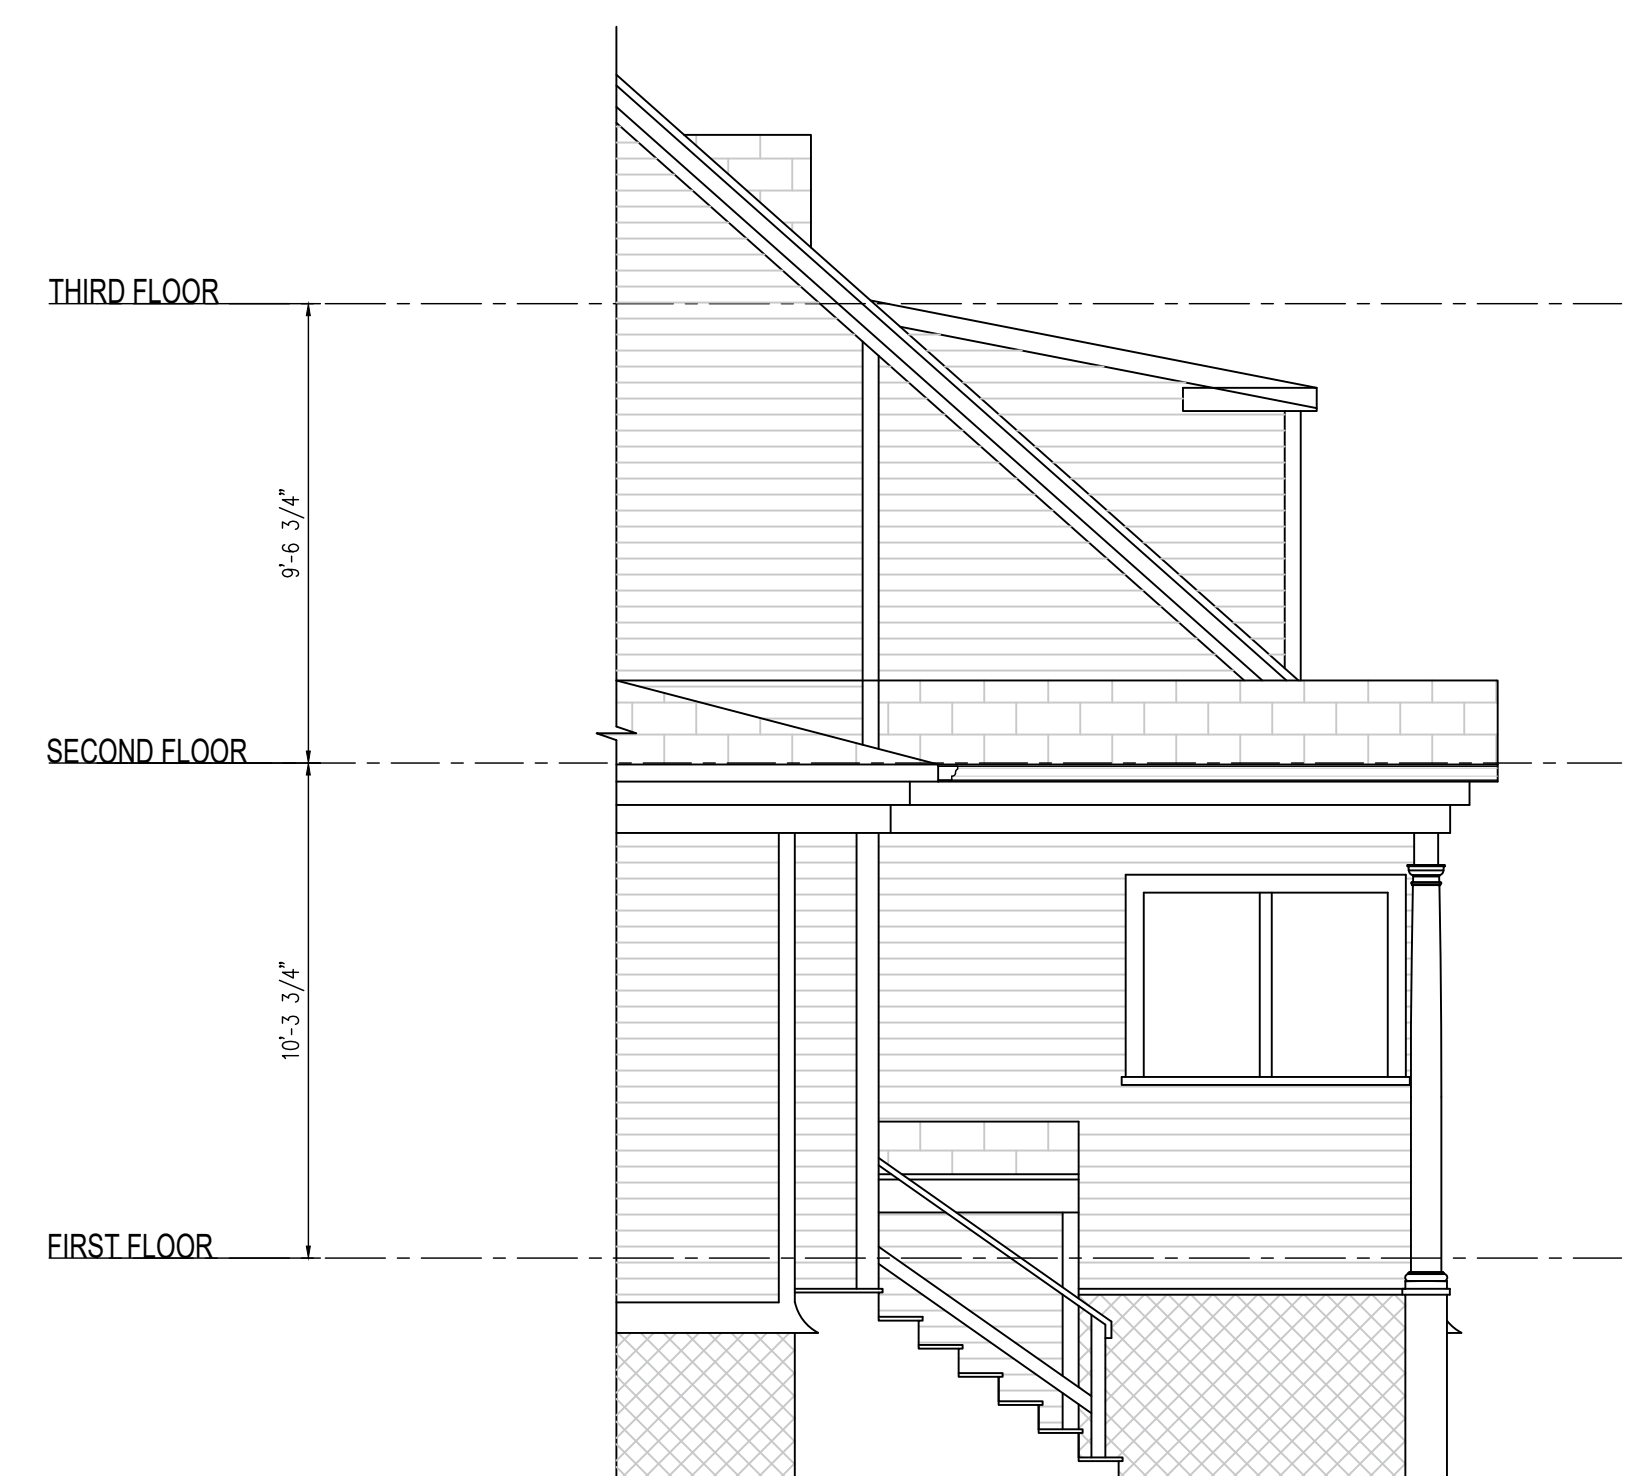

EXISTING RIGHT ELEVATION

Drawn by	MJ	REVISID SET:	No.	REVISID SET:	Date:
Checked by	ISH	REVISID SET:		REVISID SET:	1/18/222
Project Start Date	01/09/20	REVISID SET:		REVISID SET:	1/29/2022
Sheet #					


Project:


109 Prince Str
Newton, MA

**A3 - EXISTING - DEMO
ELEVATIONS**


Scale
1/4" = 1'-0"

I.S. Hernandez Services INC.
111 Baker Street
West Roxbury, MA 02132
www.ishdesignservices.com
TEL: (617)323-8527

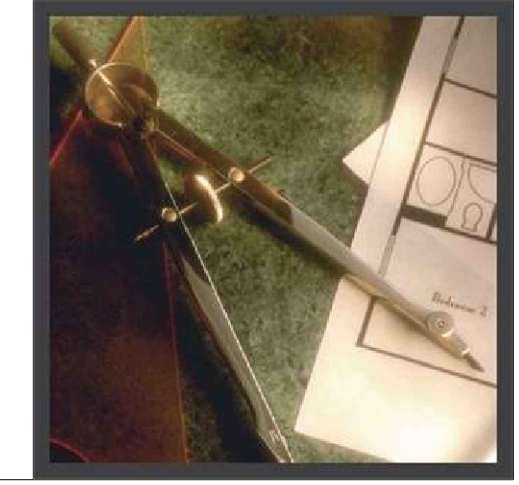

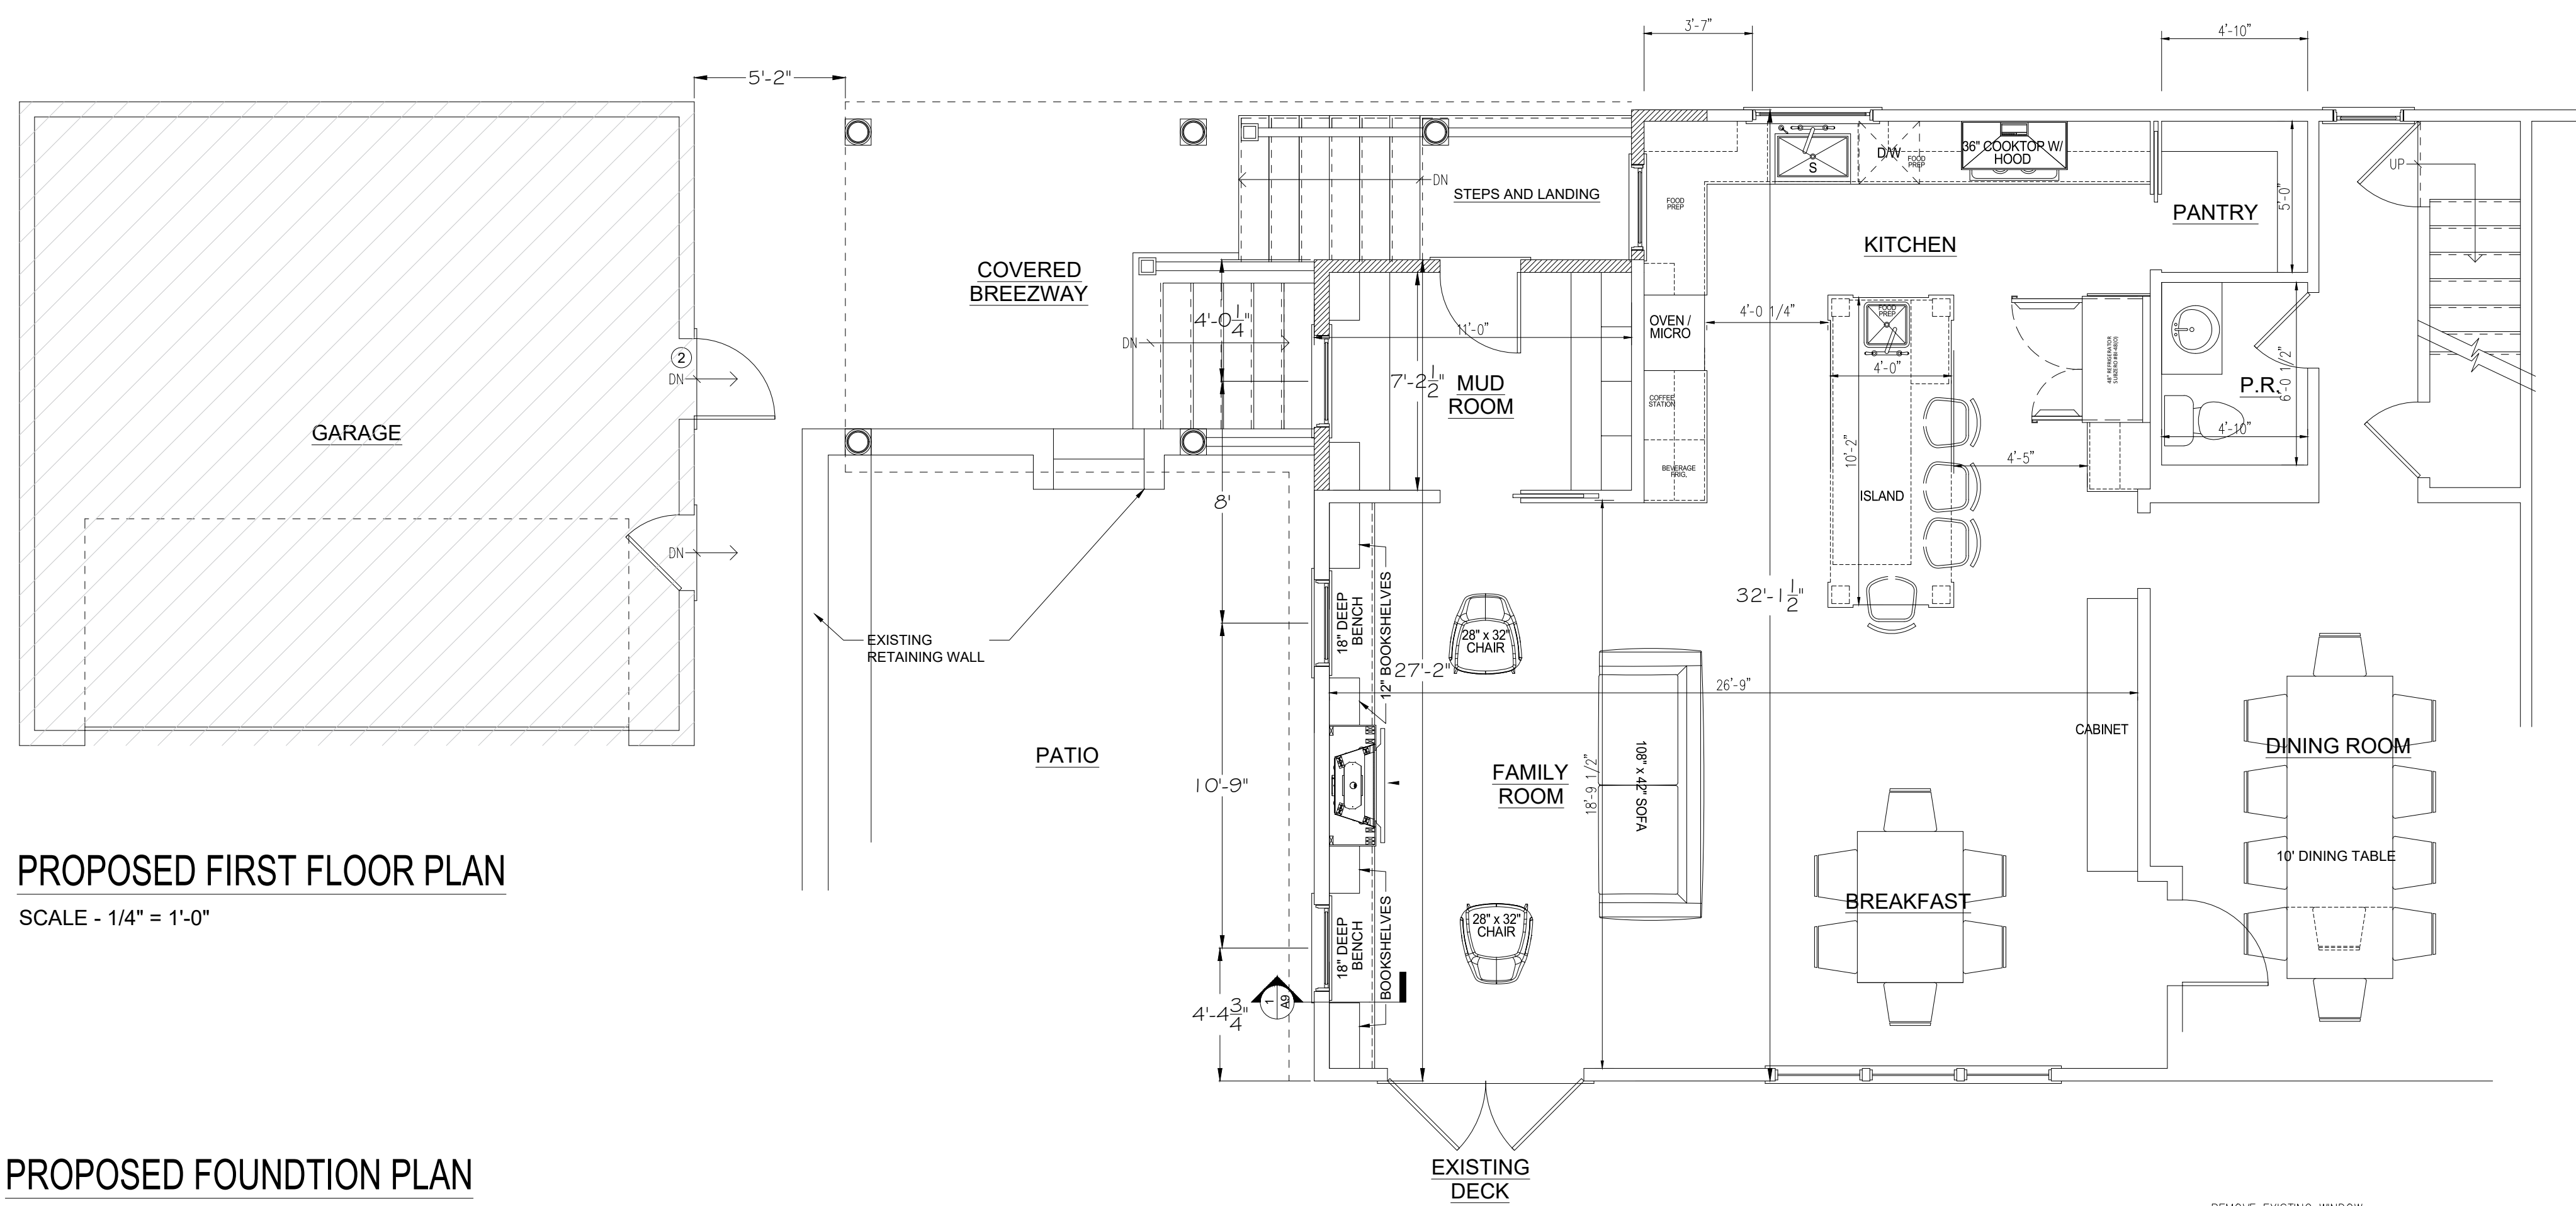

PROPOSED FOUNDATION PLAN

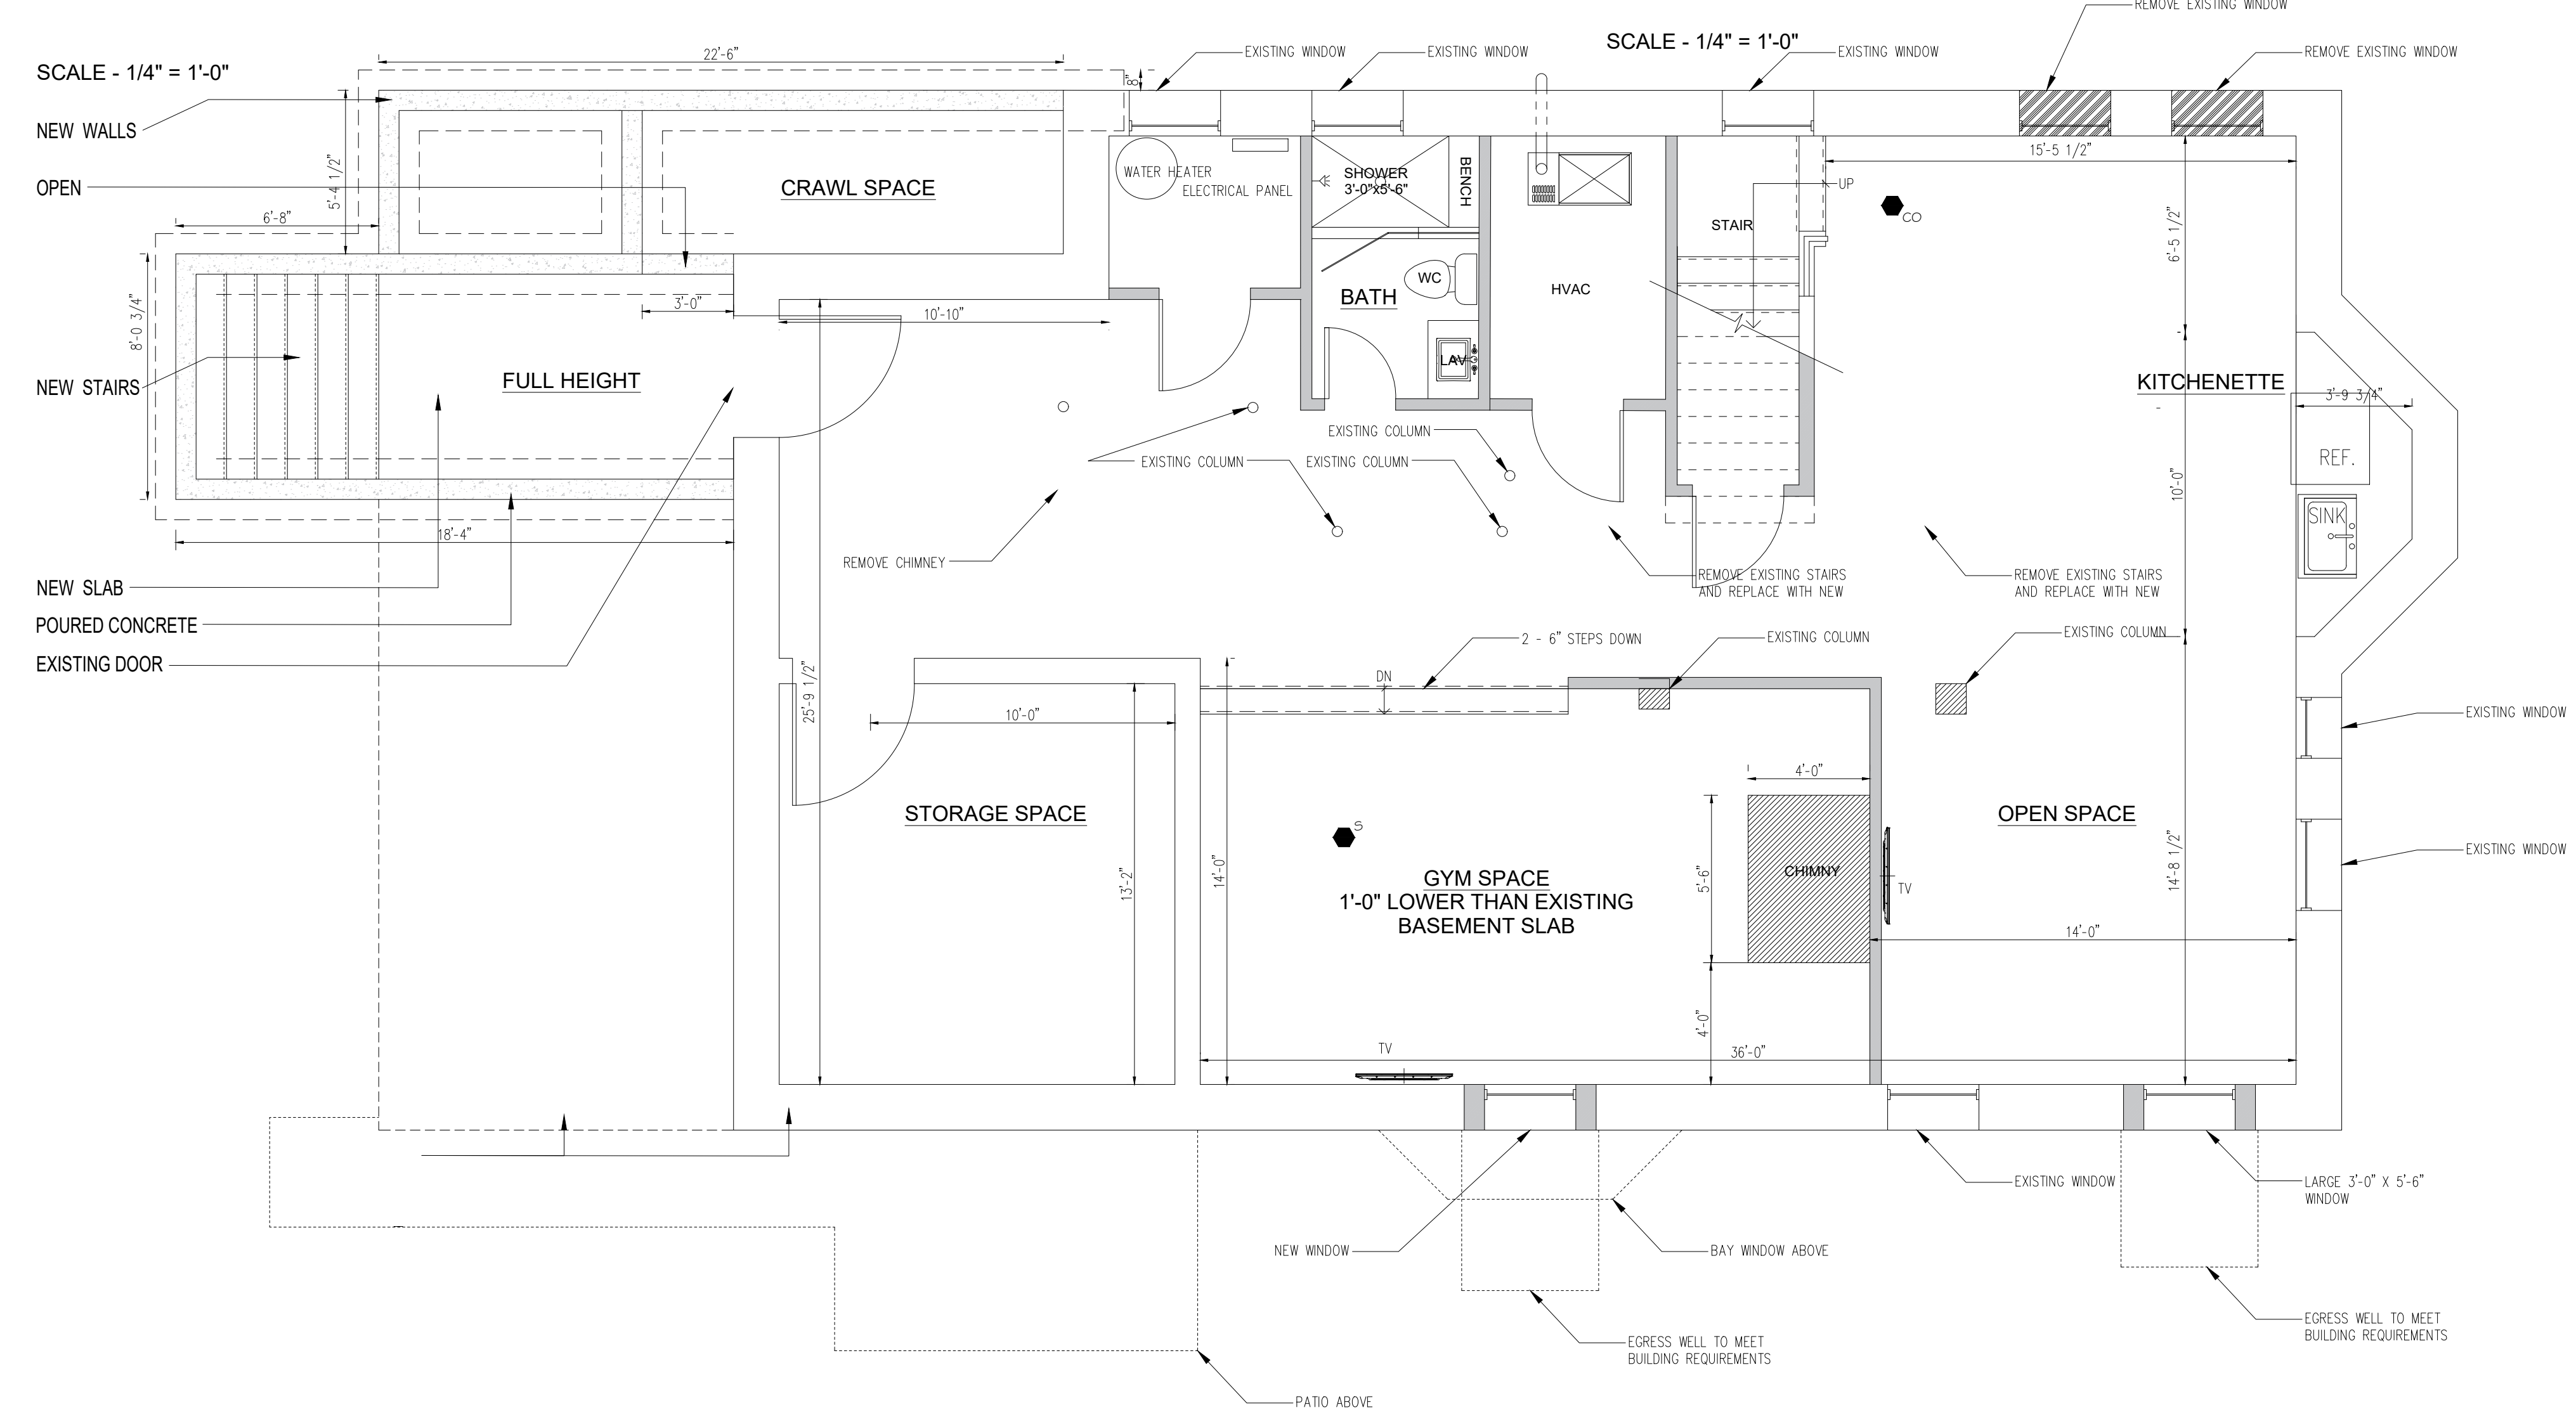

Date:	1/4/2022
REVISED SET:	1/8/2022
REVISED SET:	1/29/2022
MJ No.	
ISH	12/10/21
Project Start Date	
Sheet #	

A4 of 6


Scale 1/4" = 1'-0"


Project:

109 Prince Str
Newton, MA

A4 - BASEMENT - FIRST FLOOR PLAN


I.S. Hernandez Services INC.
111 Baker Street
West Roxbury, MA 02132
www.ishdesignservices.com
TEL: (617)323-8527

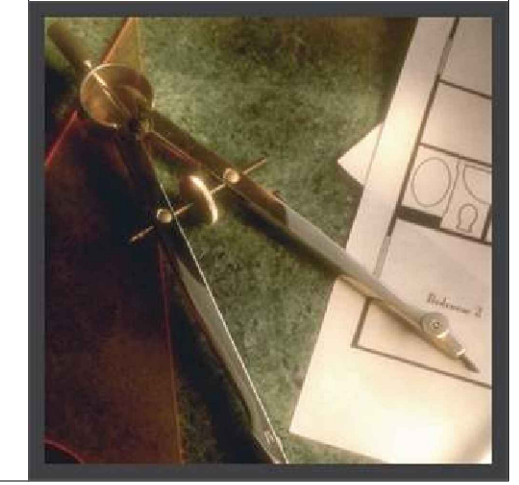

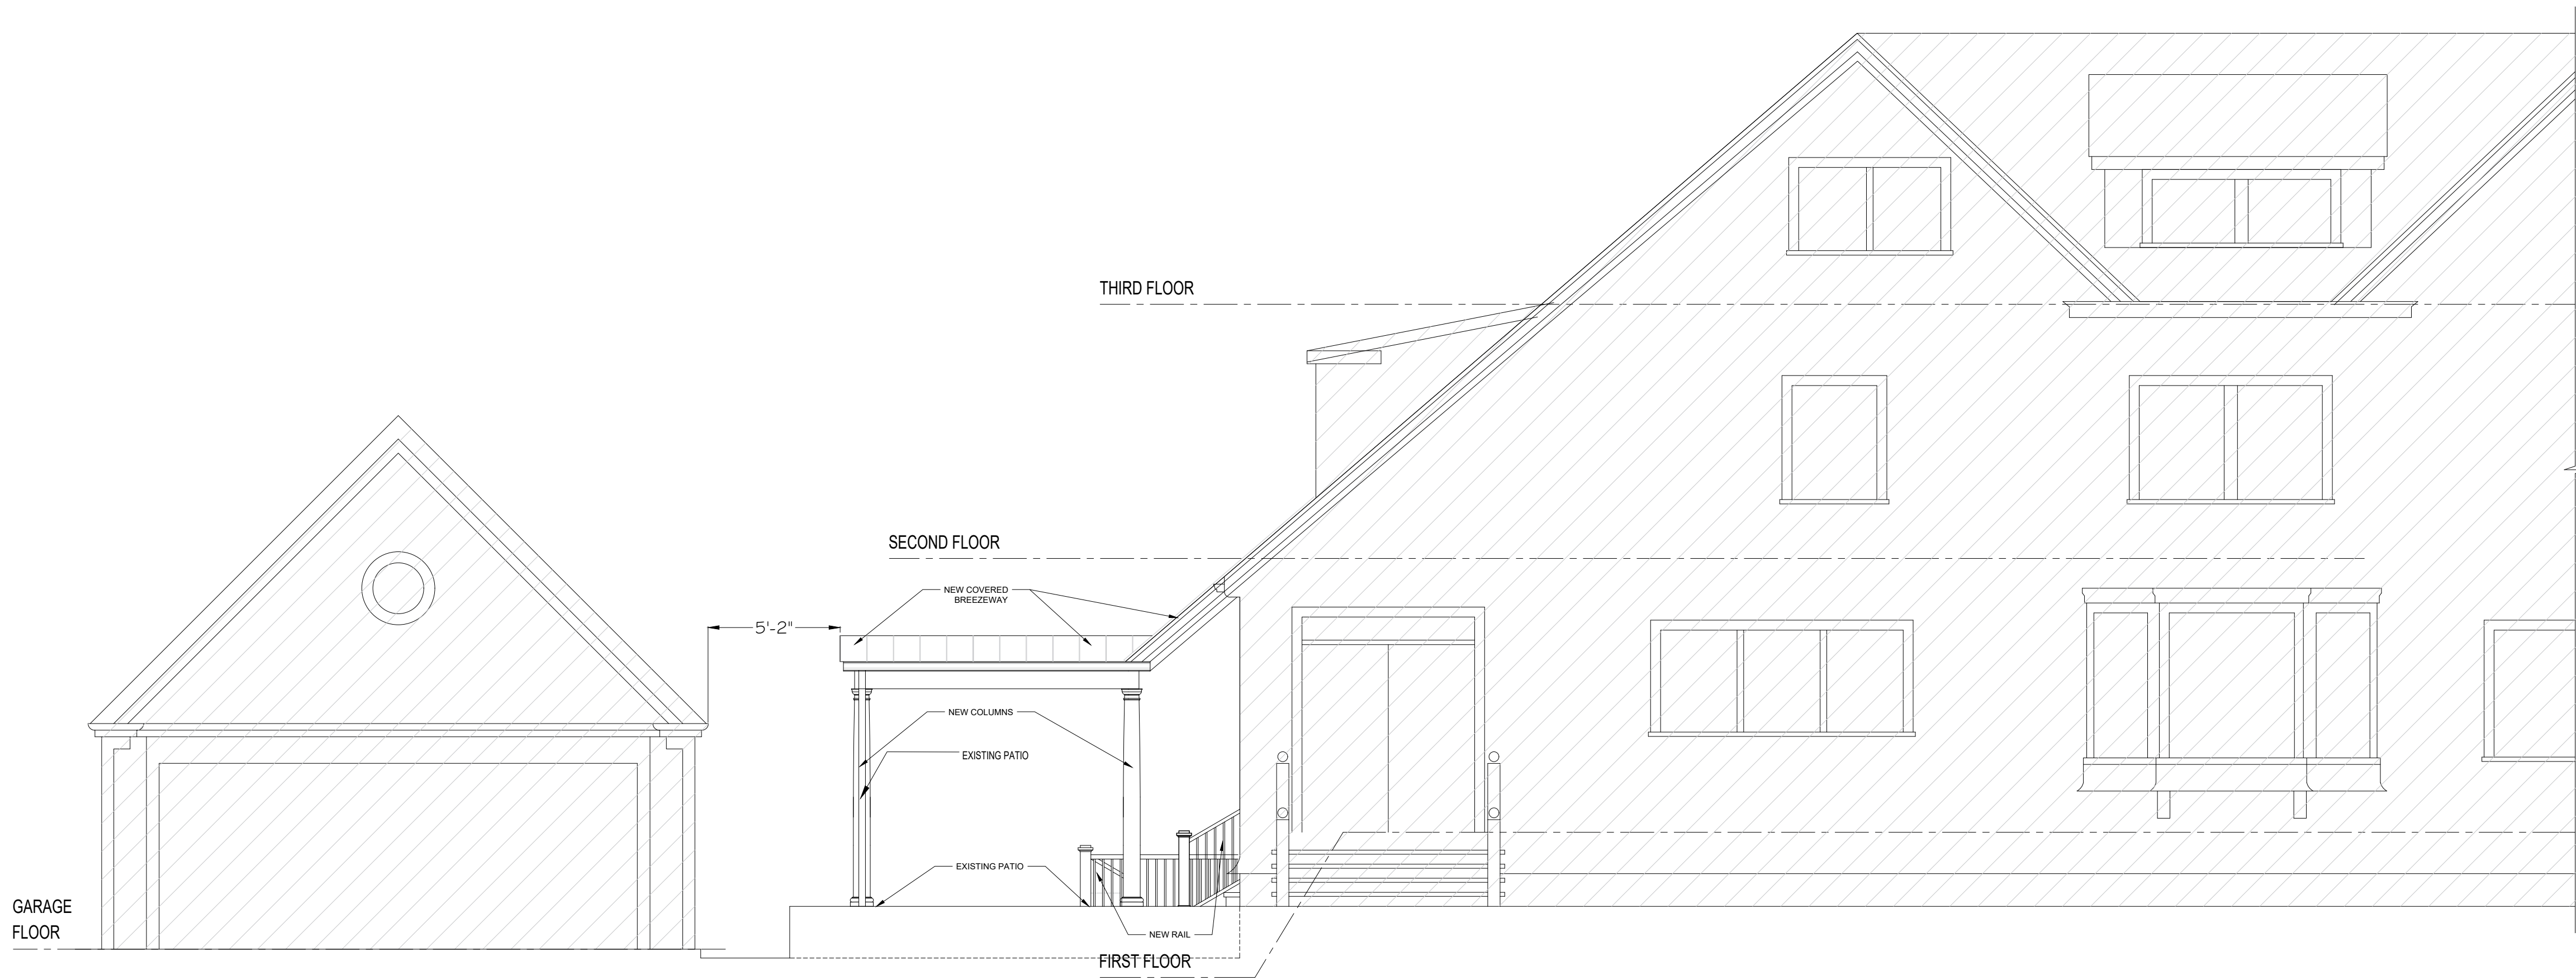

PROPOSED LEFT SIDE ELEVATION
 SCALE - 1/4" = 1'-0"

RIGHT SIDE ELEVATION
 SCALE - 1/4" = 1'-0"

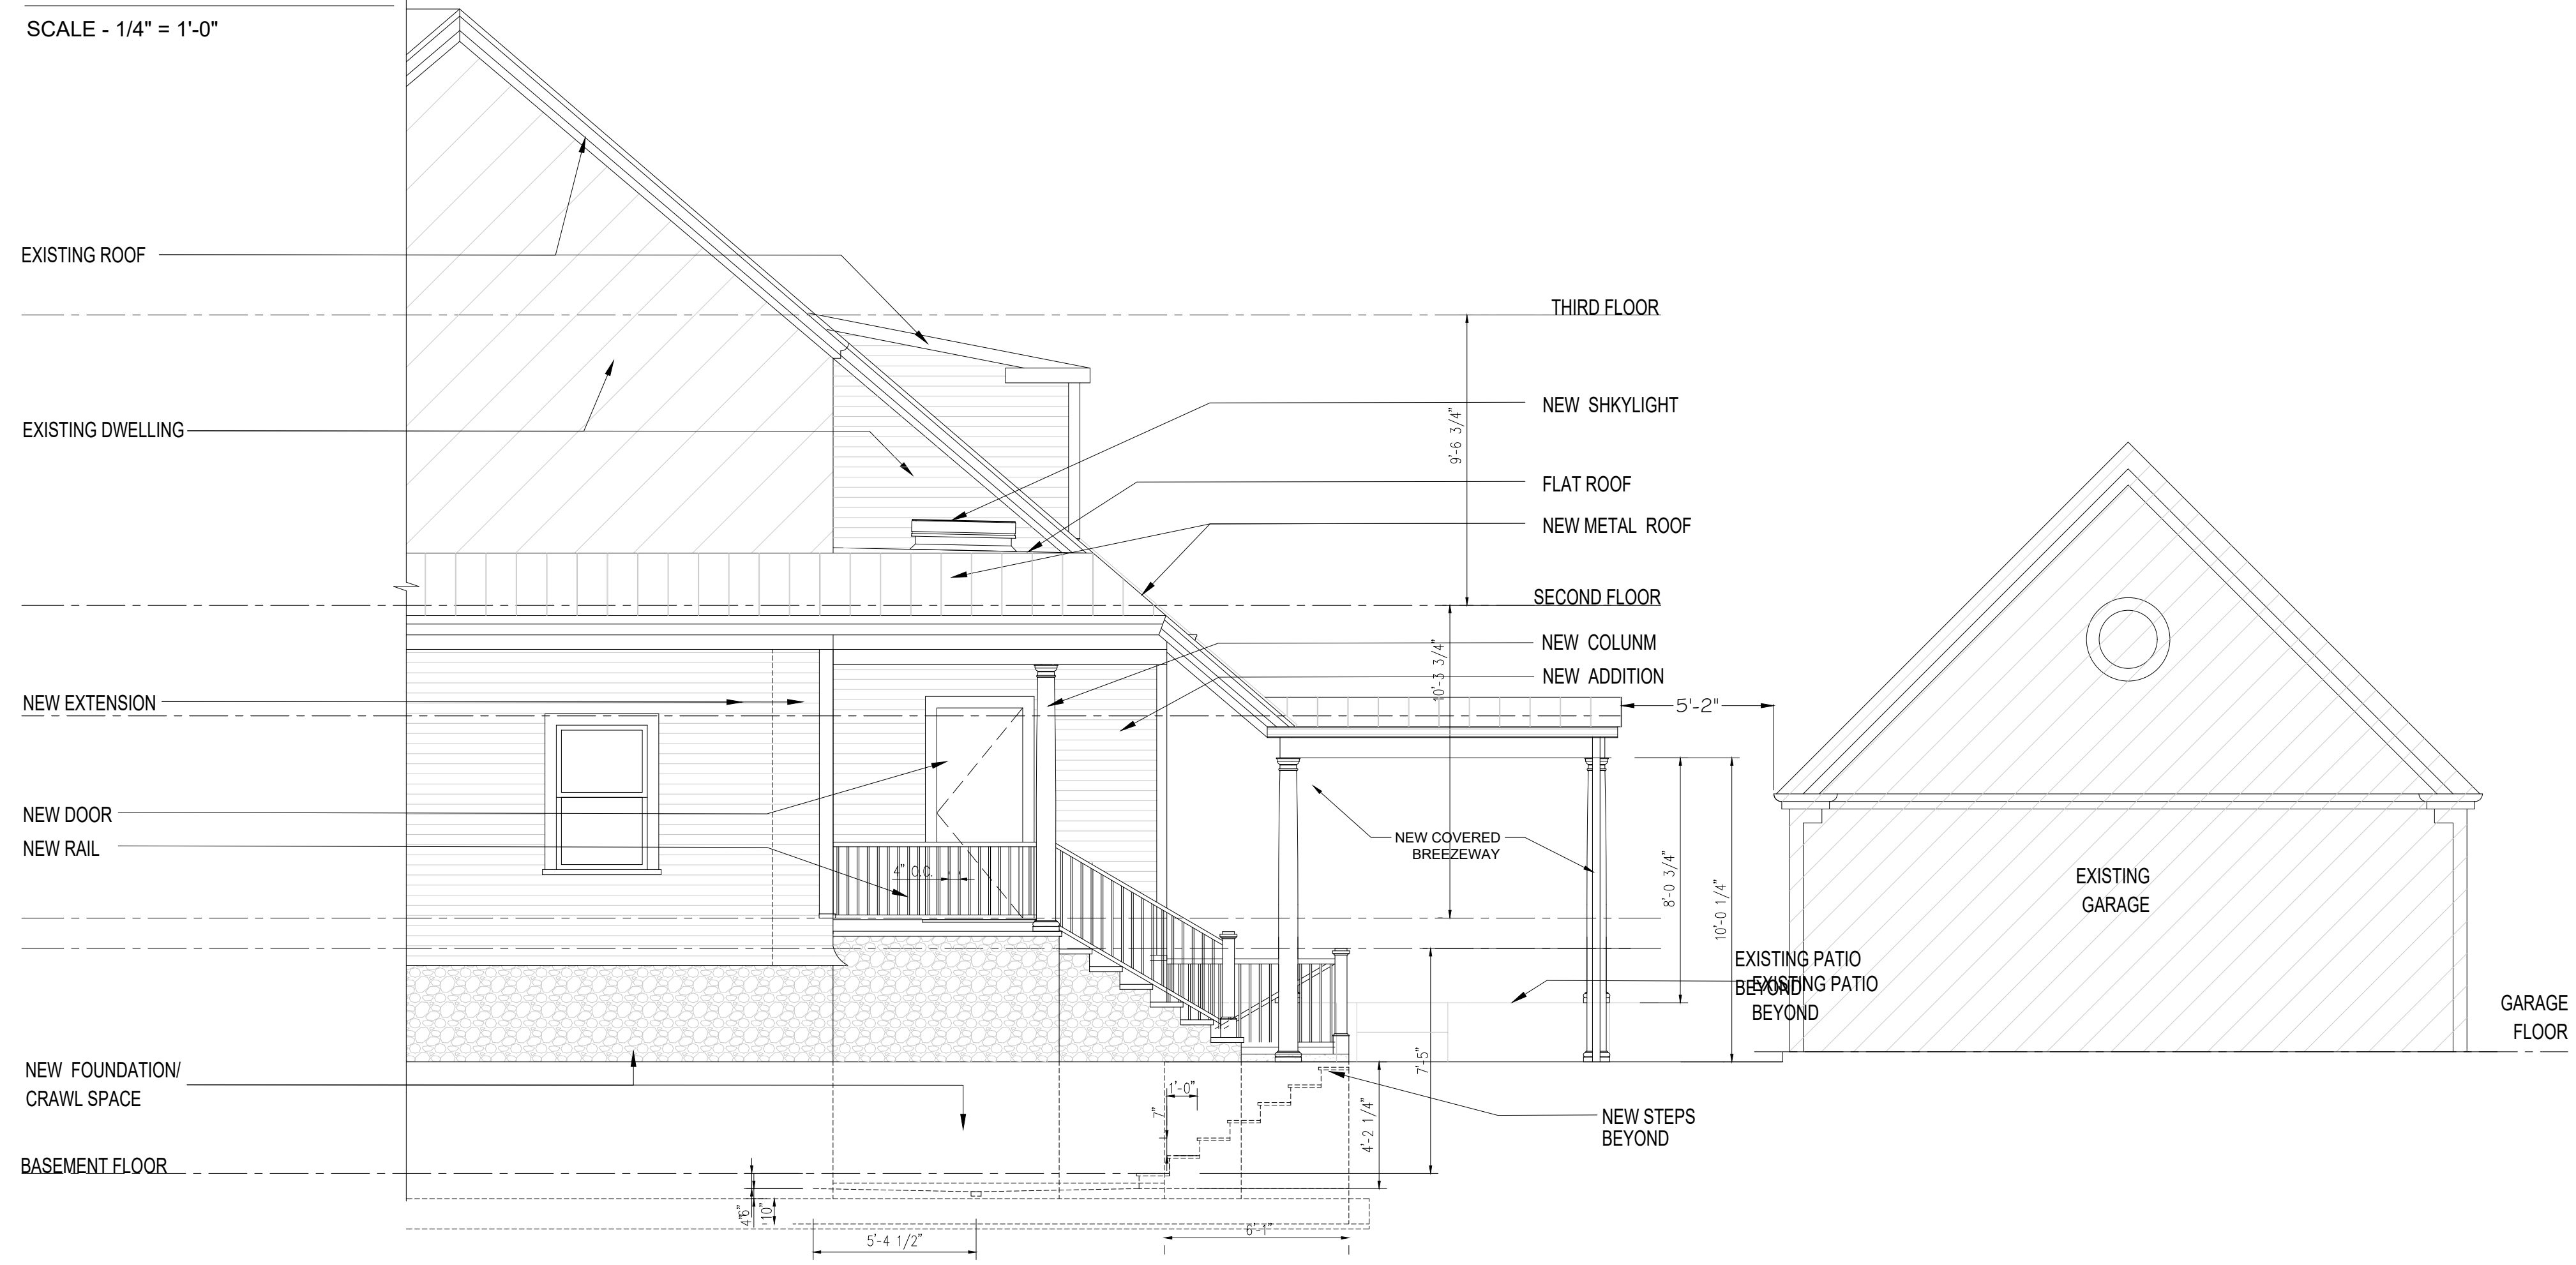

Date:	1/4/22
REVISSED SET:	1/18/22
REVISSED SET:	1/29/2022
MJ No.	
ISH	
Project Start Date	12/10/21
Sheet #	

A5 of 6

Scale 1/4" = 1'-0"

Project:
 109 Prince Str
 Newton, MA
**A5 - EXTERIOR
 ELEVATIONS**

I.S. Hernandez Services INC.
 111 Baker Street
 West Roxbury, MA 02132
 www.isdesignservices.com
 TEL: (617)323-8527

