

PROPOSED FIRST FLOOR PLAN

GENERAL NOTES

1. All work shall conform to Massachusetts Building Code and all Federal, State and City of Newton laws, codes and regulations as each may apply.
2. All existing conditions must be verified in field. If discrepancies are found, they have to be reported to the Engineer prior to start of work. Omissions or conflicts between the various elements of the working drawings and/or the specifications shall be brought to the attention of the Engineer prior to the start of such work.
3. The contractor shall be responsible for coordinating the scheduling and work of all trades and shall check all dimensions. All discrepancies shall be called to the attention of the Engineer and shall be resolved prior to proceeding with the work.
4. The Contractor shall supervise and direct the work and shall be solely responsible for the construction means, methods, techniques, sequences and procedures, including but not limited to bracing and shoring.
5. The Contractor agrees that in accordance with generally accepted construction practices, the Contractor shall assume sole and complete responsibility for the job site conditions during the course of construction, including the safety of all persons and property, and that this requirement shall apply continuously and not be limited to normal working hours.
6. All work shall be performed in a first class and workmanlike manner in conformity with the plans and specifications, and shall be in good usable condition at the completion of the Project.
7. The Contractor shall field verify all existing conditions, utility locations and structure placement, prior to start of the work. The Contractor will observe all possible precautions to avoid damage to same. Any damage to existing structures and utilities, whether shown or not on the drawings, shall be repaired or replaced at the Contractor's expense.
8. Prior to bidding the work the Contractor shall visit the site and thoroughly satisfy himself as to the actual conditions and quantities, if any. No claim against the Owner or Engineer will be allowed for any excess or deficiency therein, actual or relative.
10. Contractor is responsible for all demolition and relocation works, if any.


DATE	REVISION

All legal rights including, but not limited to, copyright and design patent rights, in the designs, arrangements and plans shown on this document are the property of RAV&Assoc., Inc. They may not be used or reused in whole or in part, except in connection with this project, without the prior written consent of RAV&Assoc., Inc. Written dimensions on these drawings shall have precedence over scaled dimensions. Contractors shall verify and be responsible for all dimensions and conditions on this project, and RAV&Assoc., Inc. must be notified of any variation from the dimensions and conditions shown by these drawings.


PROPOSED FIRST FLOOR PLAN

149 CALIFORNIA STREET,
NEWTON, MASSACHUSETTS

RAV & Assoc., Inc.
21 HIGHLAND AVENUE
NEEDHAM, MASSACHUSETTS 02494
TELEPHONE: (781) 449-8200

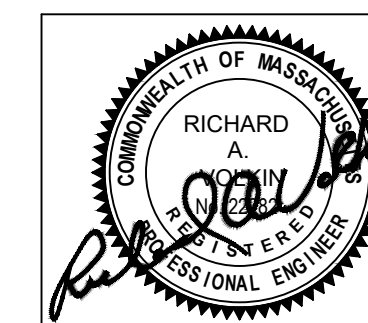

SCALE: 1/4"=1'-0"	DESIGNED BY: R.A.V.	DRAWING No.
APPROVED: R.A.V.	DRAWN BY: N.J.	A-1
DATE: 3/22/2022	CHECKED BY: R.A.V.	

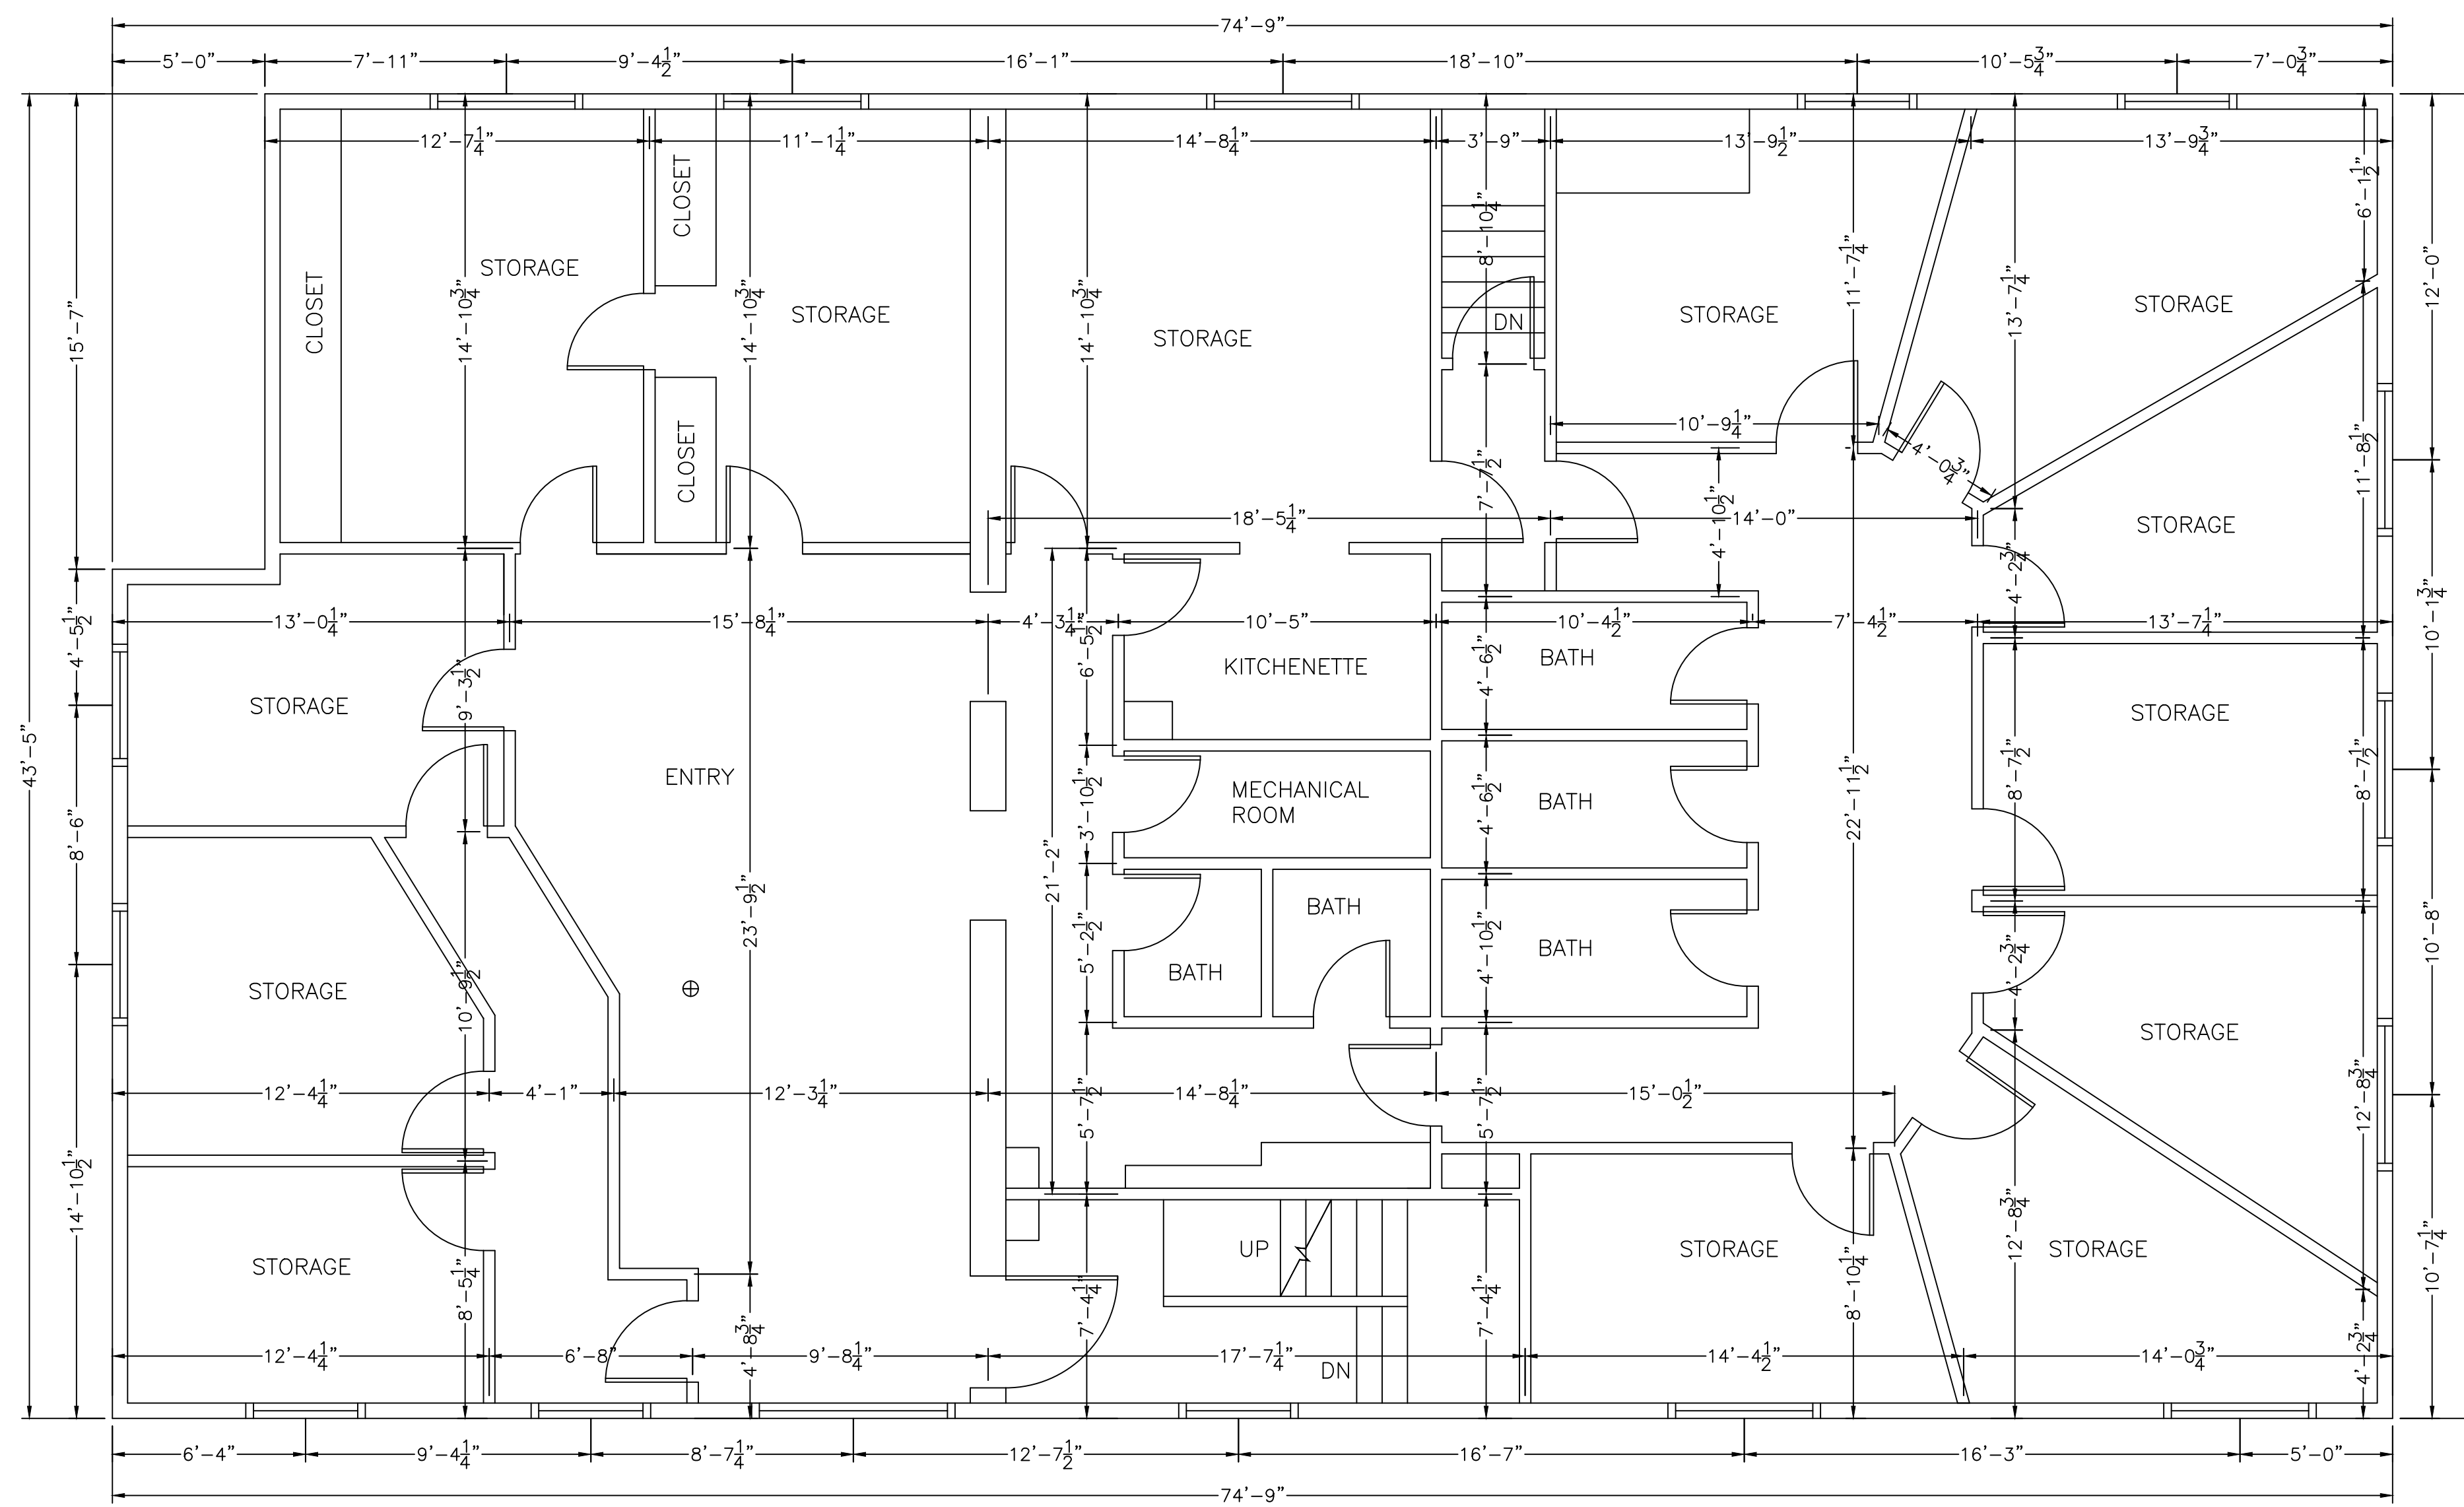

PROPOSED SECOND FLOOR PLAN

DATE	REVISION

All legal rights including, but not limited to, copyright and design patent rights, in the designs, arrangements and plans shown on this document are the property of RAV&Assoc., Inc. They may not be used or reused in whole or in part, except in connection with this project, without the prior written consent of RAV&Assoc., Inc. Written dimensions on these drawings shall have precedence over scaled dimensions. Contractors shall verify and be responsible for all dimensions and conditions on this project, and RAV&Assoc., Inc. must be notified of any variation from the dimensions and conditions shown by these drawings.

PROPOSED SECOND FLOOR PLAN

**149 CALIFORNIA STREET,
NEWTON, MASSACHUSETTS**

RAV & Assoc., Inc.
21 HIGHLAND AVENUE
NEEDHAM, MASSACHUSETTS 02494
TELEPHONE: (781) 449-8200

SCALE: 1/4"=1'-0"

APPROVED: R.A.V.	DESIGNED BY: R.A.V.	DRAWING No.
DATE: 3/22/2022	DRAWN BY: N.J.	A-2
	CHECKED BY: R.A.V.	

