


PARKING SCHEDULE		
PARKING TYPE	STALL SIZE	COUNT
LEVEL P1		
STANDARD	18'-0" x 8'-6"	38
COMPACT	16'-0" x 8'-6"	8
COMPACT-C1	16'-0" x 8'-0"	4
TOTAL		50
LEVEL 1		
STANDARD	18'-0" x 8'-6"	12
COMPACT	16'-0" x 8'-6"	7
COMPACT-C1	16'-0" x 8'-0"	0
TOTAL		19
GRAND TOTAL		69

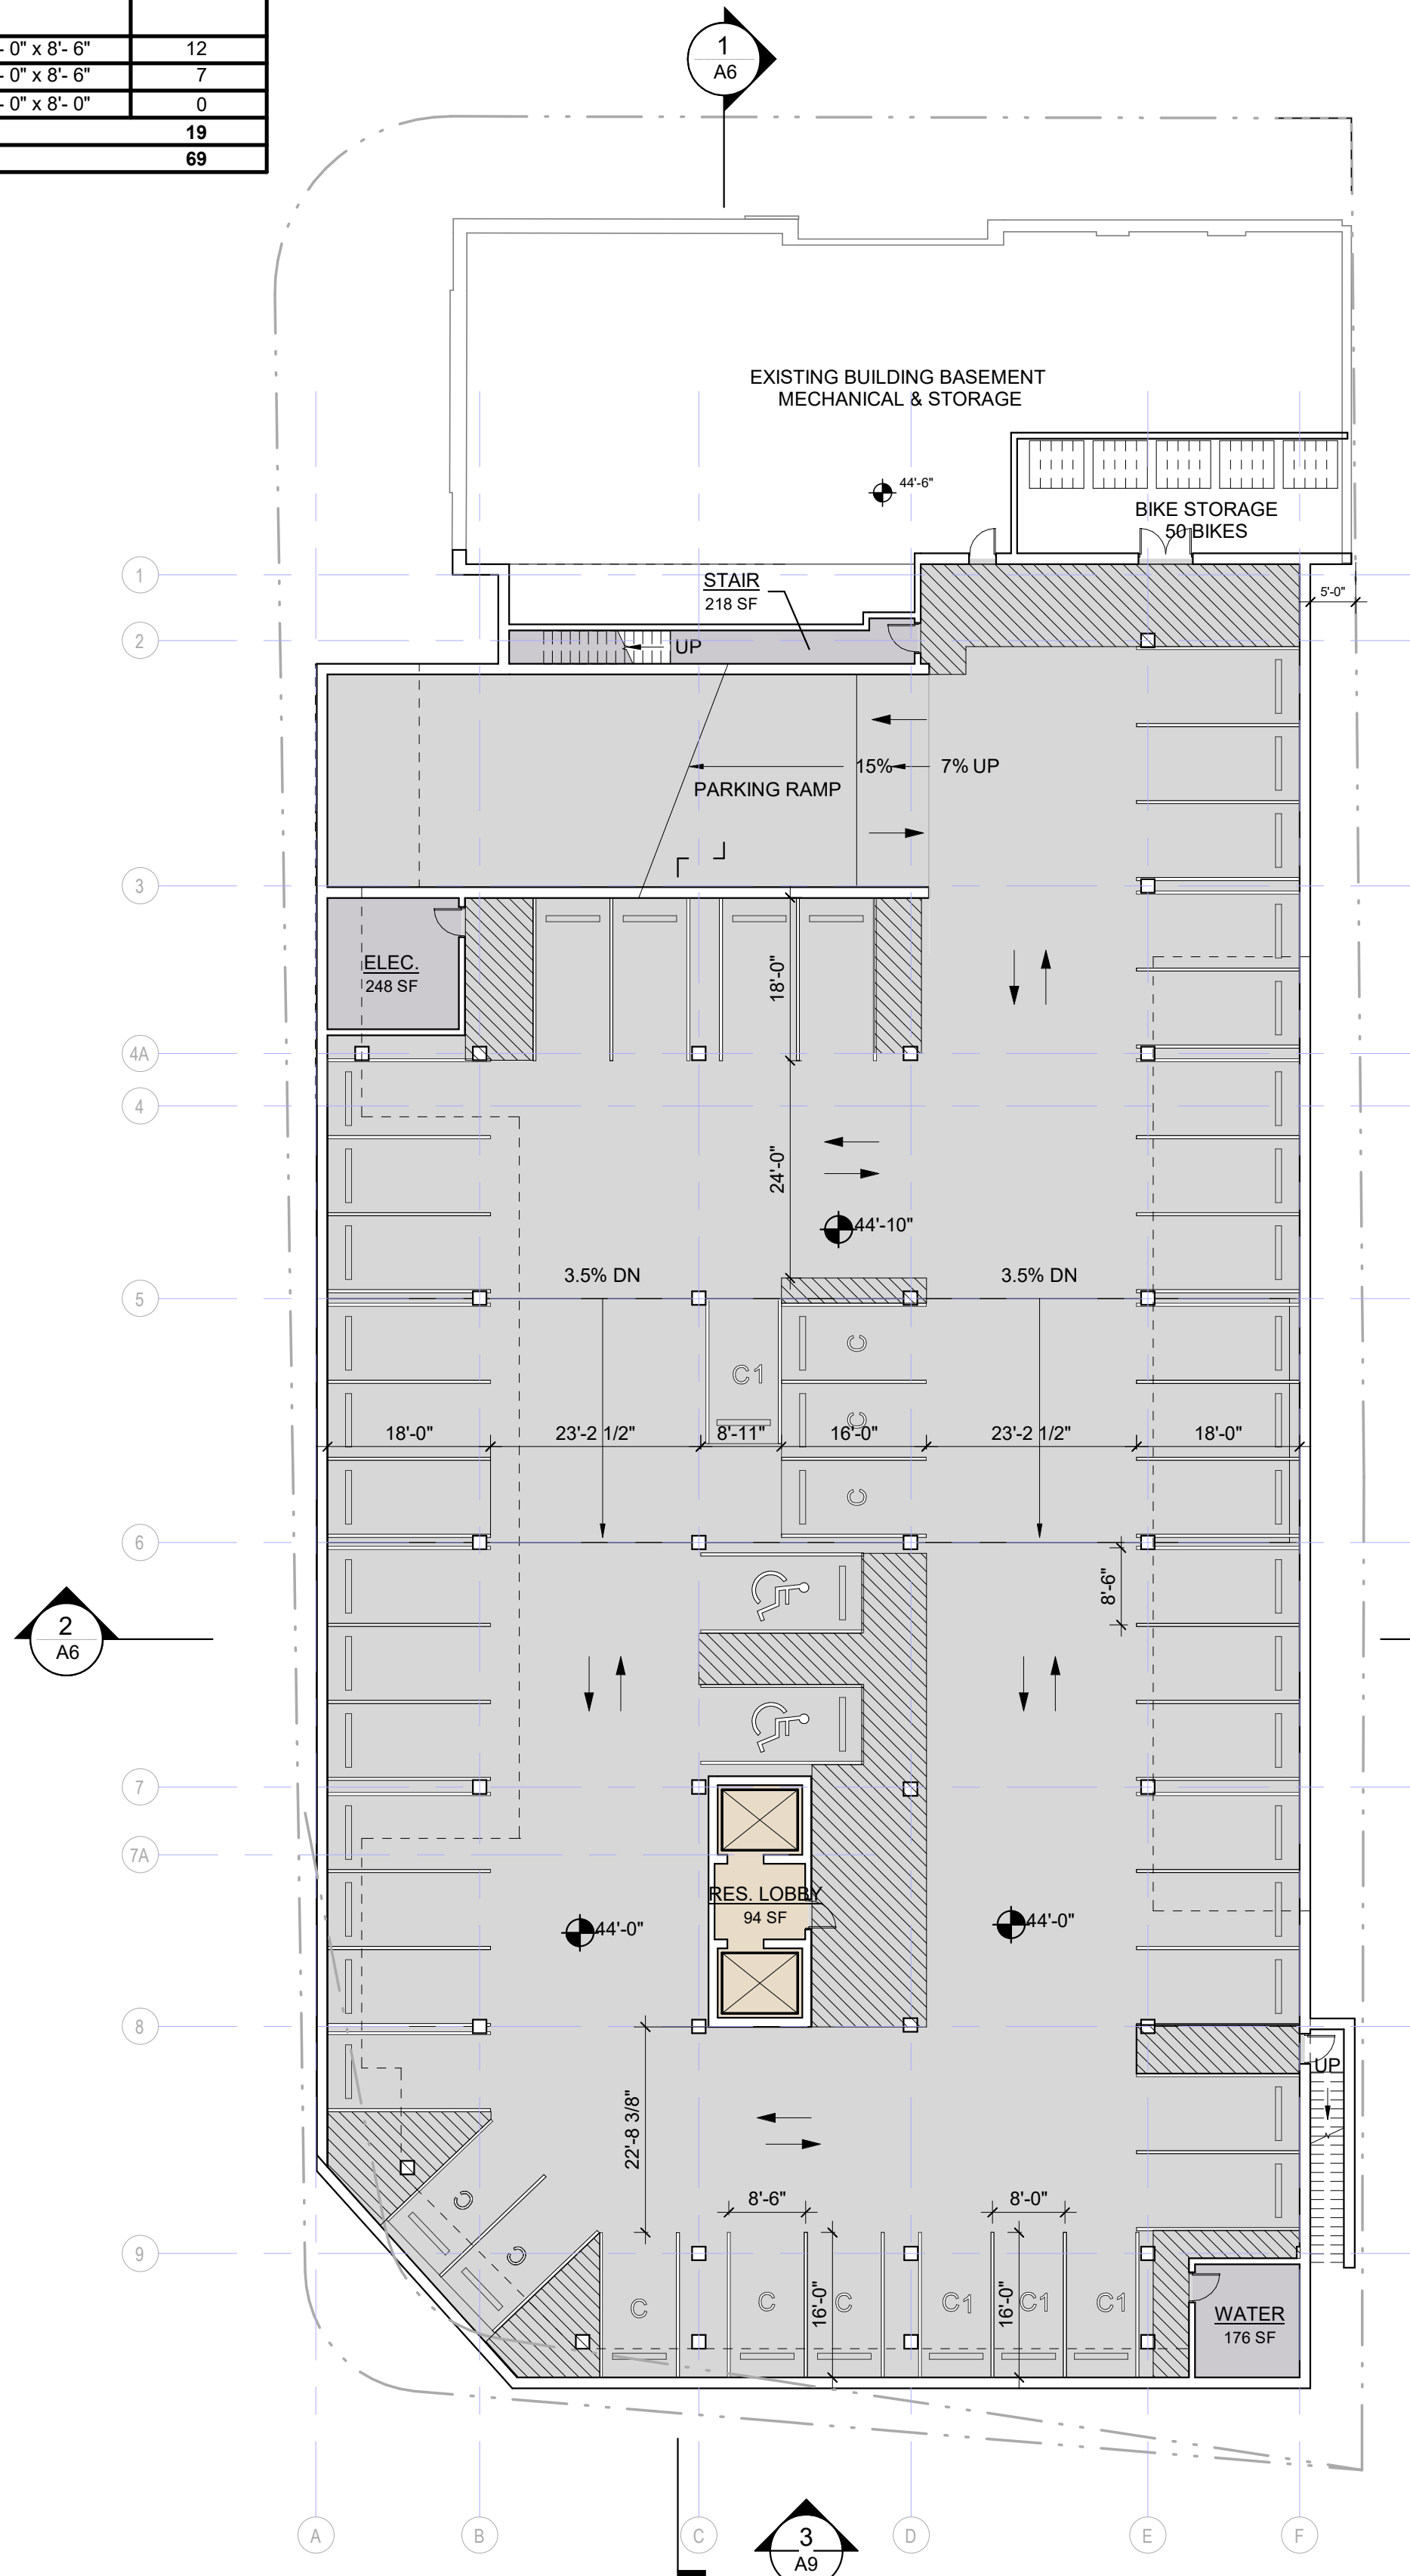

PARKING 2
SCALE: 1/16" = 1'-0" A1



LEVEL 1 1
SCALE: 1/16" = 1'-0" A1

1314 WASHINGTON STREET
WEST NEWTON, MA

OWNER
MARK DEVELOPMENT

MARK DEVELOPMENT
275 GROVE STREET, SUITE 2-150
NEWTON, MA 02466
617.614.9149

DESIGN ARCHITECT
DAVID M. SCHWARZ ARCHITECTS

DAVID M. SCHWARZ ARCHITECTS
1707 L STREET NW, SUITE 400
WASHINGTON, DC 20036
202.862.0777

CIVIL ENGINEER
BOHLER

BOHLER ENGINEERING
352 TURNPIKE ROAD
SOUTHBOROUGH, MA 01772
508.480.9900

LANDSCAPE ARCHITECT
HALVORSON
Tighe & Bond STUDIO

HALVORSON | TIGHE & BOND STUDIO
25 KINGSTON STREET
BOSTON, MA 02111-2200
617.536.0380

PROFESSIONAL SEAL



REVISIONS

#	DATE	DESCRIPTION

SPECIAL PERMIT / ZONE CHANGE PLANS

NOT FOR CONSTRUCTION
ISSUED: MAY 2, 2022

SHEET TITLE:
UNDERGROUND PARKING & LEVEL 1 PLAN

SHEET NO.:

A1

1314 WASHINGTON STREET
WEST NEWTON, MA

OWNER
MARK DEVELOPMENT

MARK DEVELOPMENT
275 GROVE STREET, SUITE 2-150
NEWTON, MA 02466
617.614.9149

DESIGN ARCHITECT
DAVID M. SCHWARZ ARCHITECTS

DAVID M. SCHWARZ ARCHITECTS
1707 L STREET NW, SUITE 400
WASHINGTON, DC 20036
202.862.0777

CIVIL ENGINEER
BOHLER

BOHLER ENGINEERING
352 TURNPIKE ROAD
SOUTHBOROUGH, MA 01772
508.480.9900

LANDSCAPE ARCHITECT
HALVORSON
Tighe&Bond STUDIO

HALVORSON | TIGHE & BOND STUDIO
25 KINGSTON STREET
BOSTON, MA 02111-2200
617.536.0380

PROFESSIONAL SEAL





REVISIONS

#	DATE	DESCRIPTION

SPECIAL PERMIT / ZONE CHANGE PLANS
NOT FOR CONSTRUCTION
ISSUED: MAY 2, 2022

SHEET TITLE:
LEVELS 2 & 3 PLAN

SHEET NO.:
A2

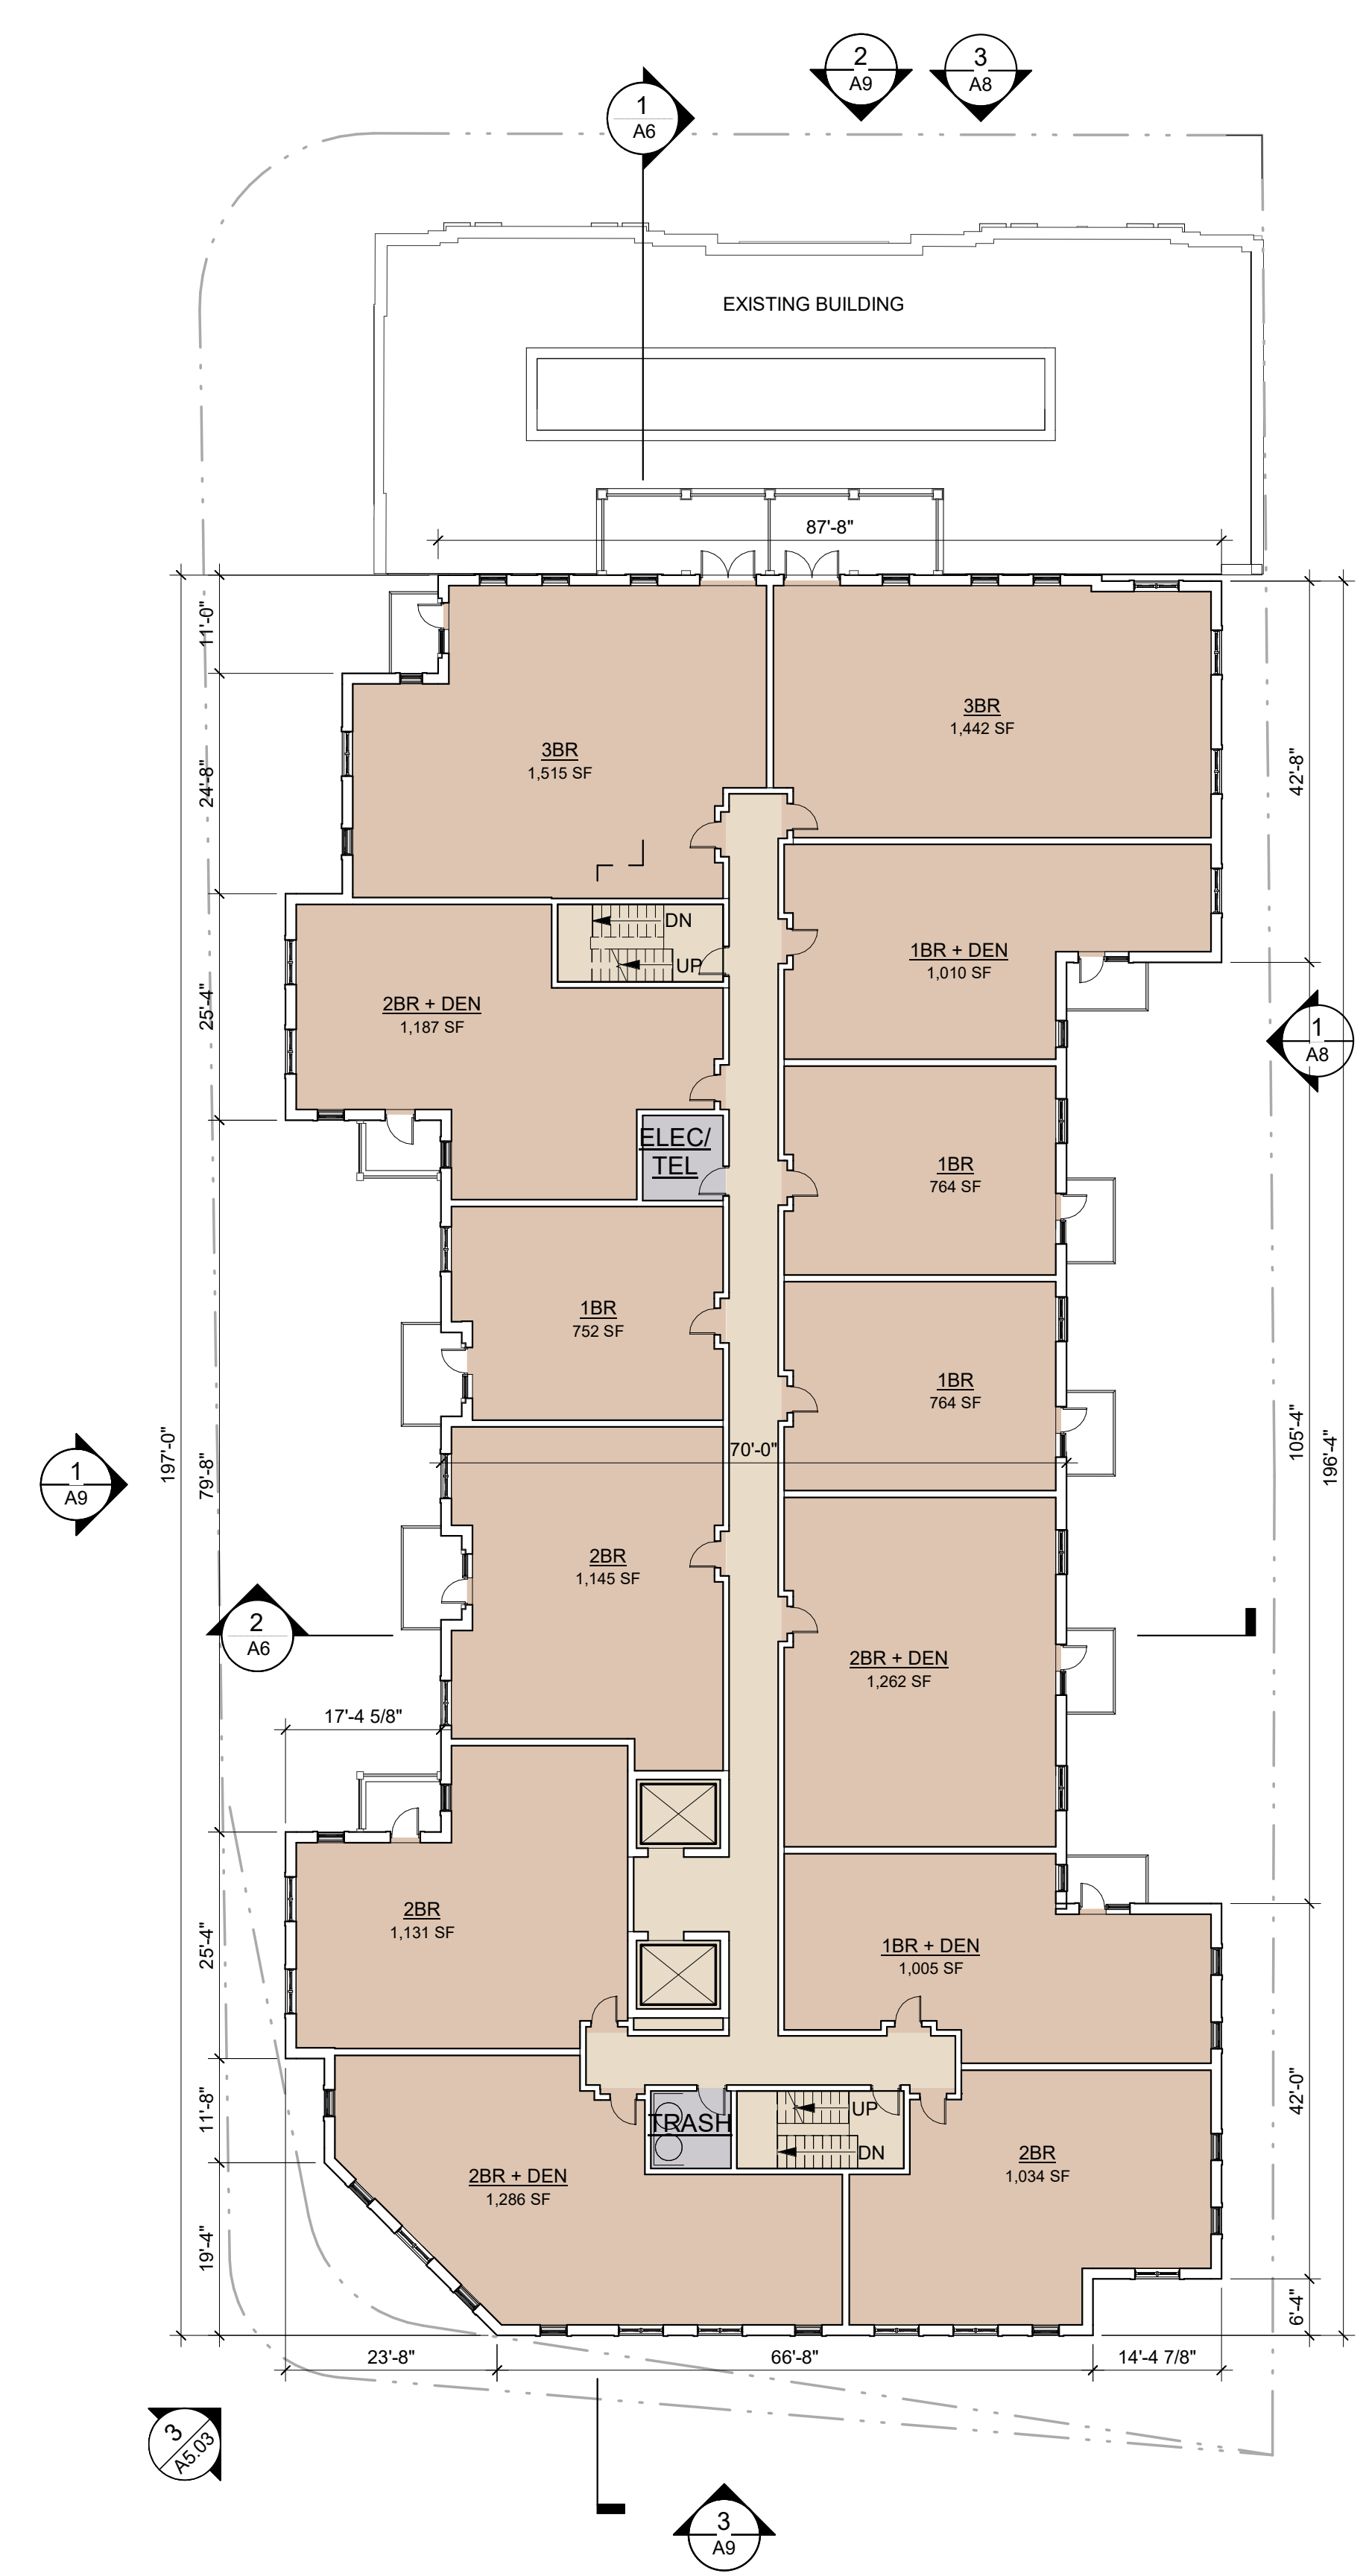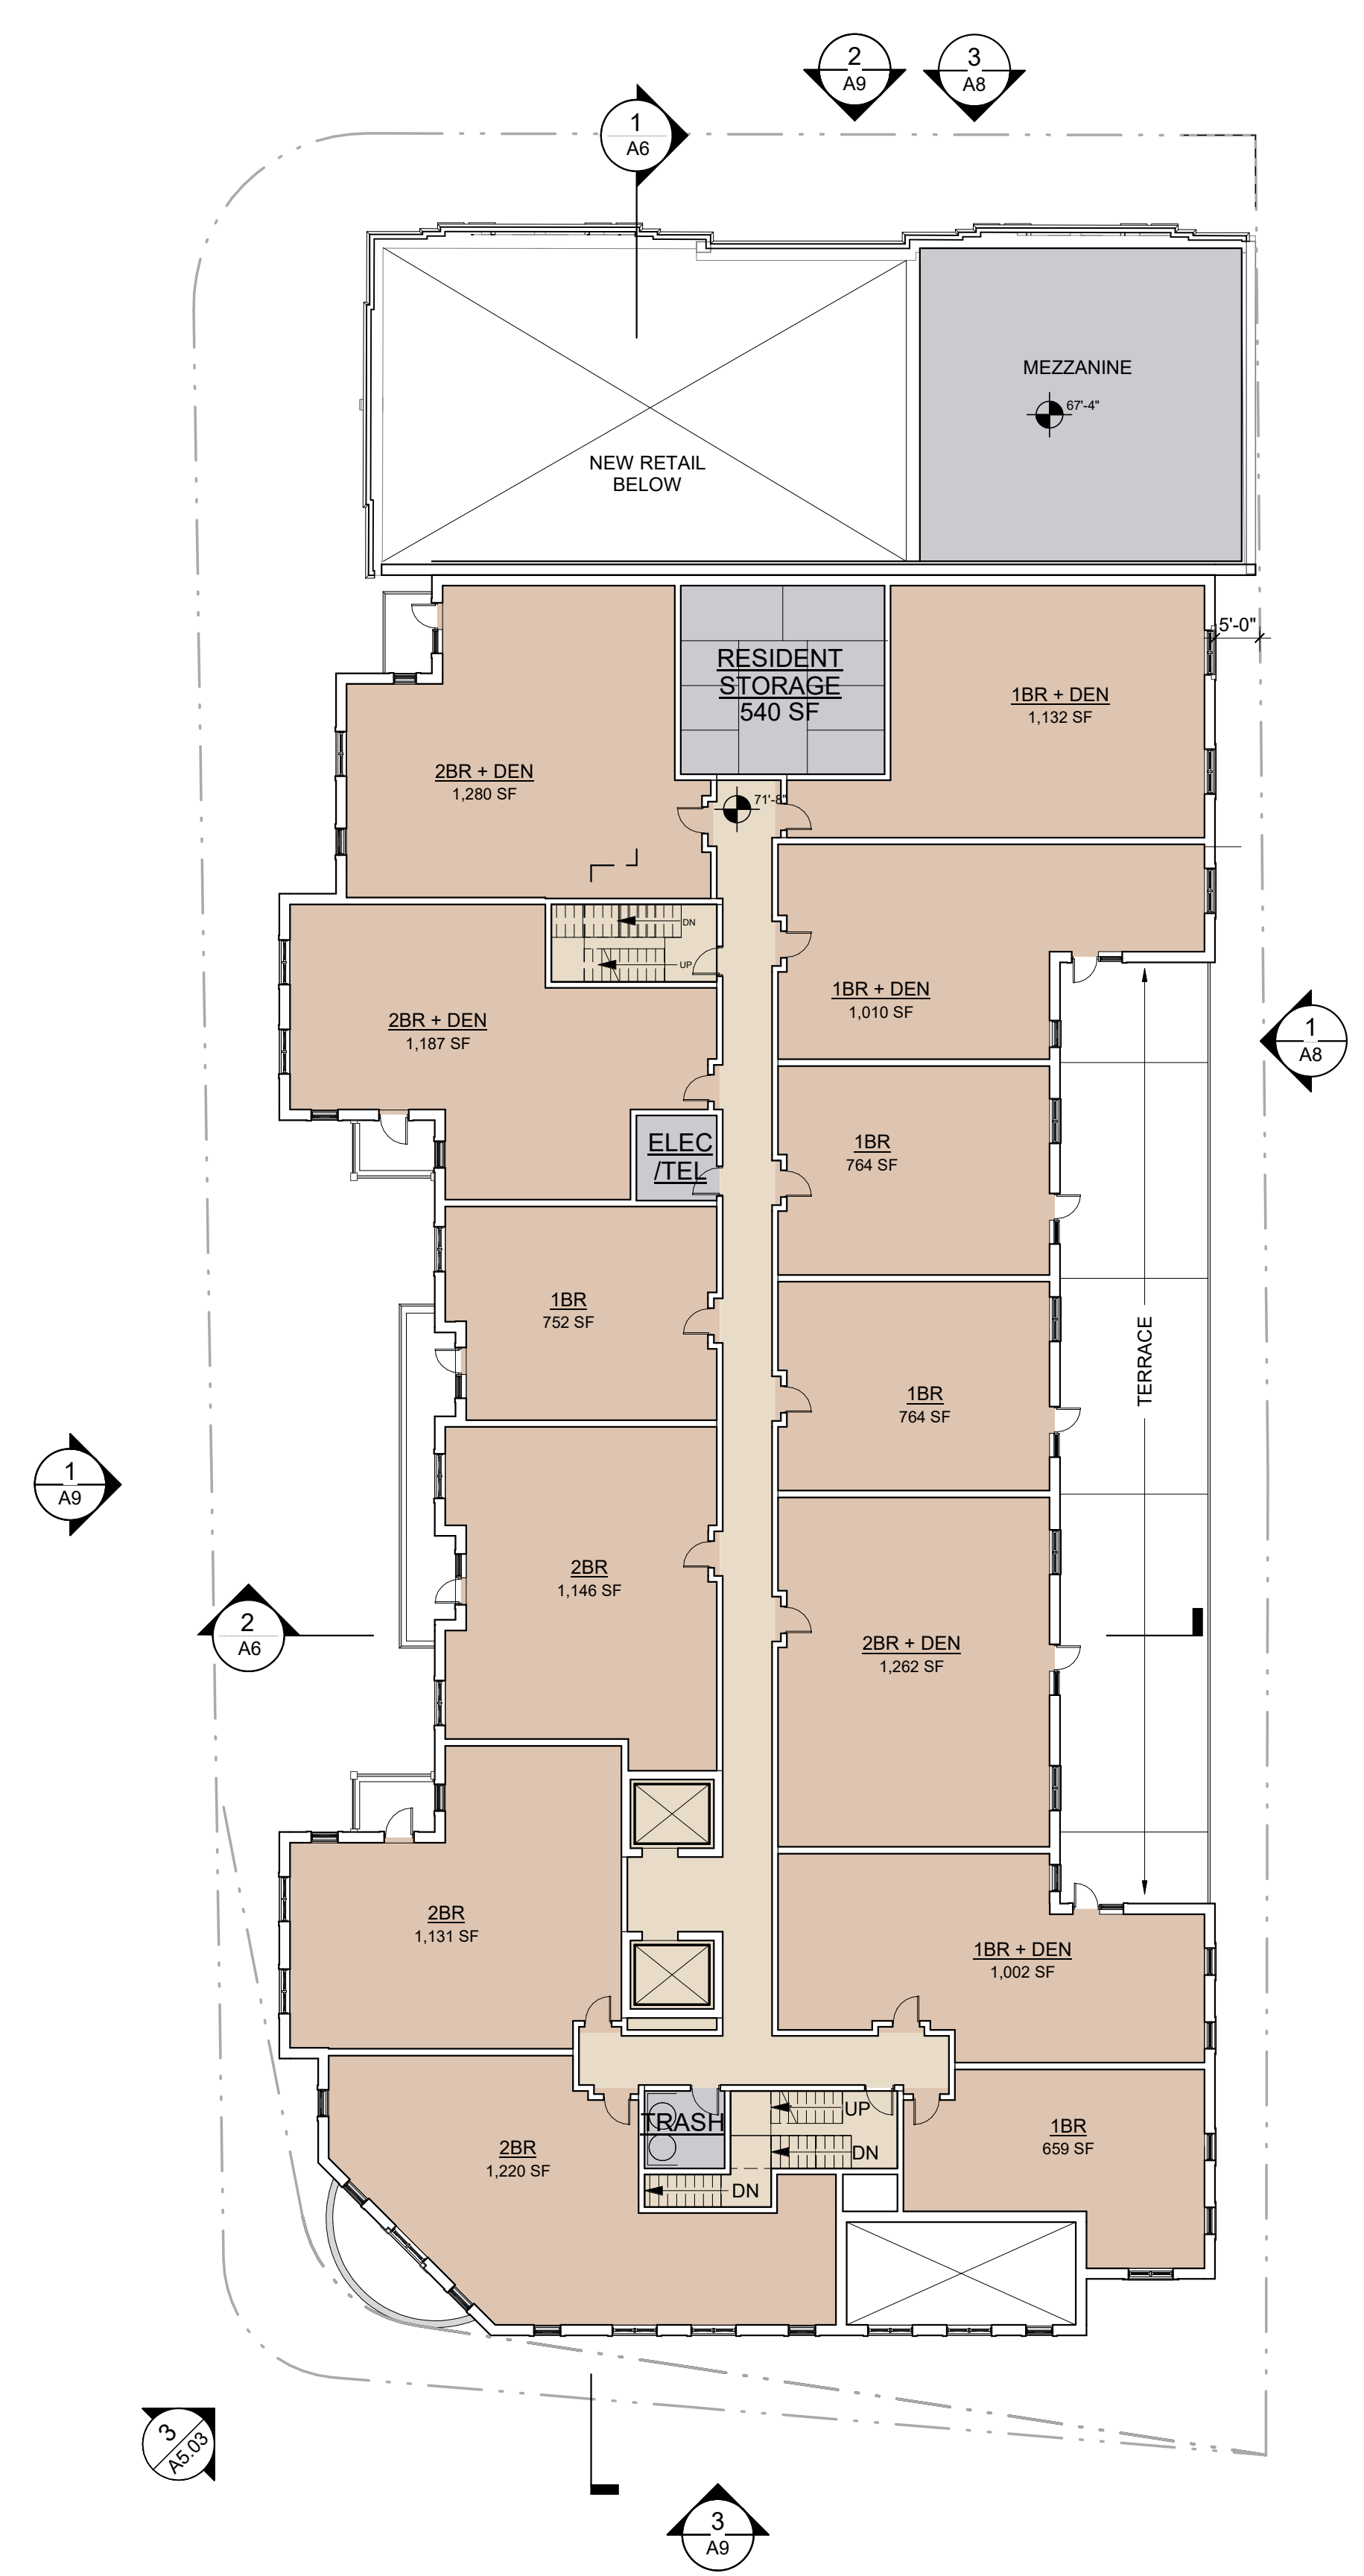

1 2 3 4 5

1314 WASHINGTON STREET
WEST NEWTON, MA

OWNER
MARK DEVELOPMENT

MARK DEVELOPMENT
275 GROVE STREET, SUITE 2-150
NEWTON, MA 02466
617.614.9149

DESIGN ARCHITECT
DAVID M. SCHWARZ ARCHITECTS

DAVID M. SCHWARZ ARCHITECTS
1707 L STREET NW, SUITE 400
WASHINGTON, DC 20036
202.862.0777

CIVIL ENGINEER
BOHLER

BOHLER ENGINEERING
352 TURNPIKE ROAD
SOUTHBOROUGH, MA 01772
508.480.9900

LANDSCAPE ARCHITECT
HALVORSON
Tighe & Bond STUDIO

HALVORSON | TIGHE & BOND STUDIO
25 KINGSTON STREET
BOSTON, MA 02111-2200
617.536.0380

PROFESSIONAL SEAL



REVISIONS

#	DATE	DESCRIPTION


SPECIAL PERMIT / ZONE CHANGE PLANS

NOT FOR CONSTRUCTION
ISSUED: MAY 2, 2022


SHEET TITLE:
LEVEL 4 & 5 PLAN

SHEET NO.:

A3

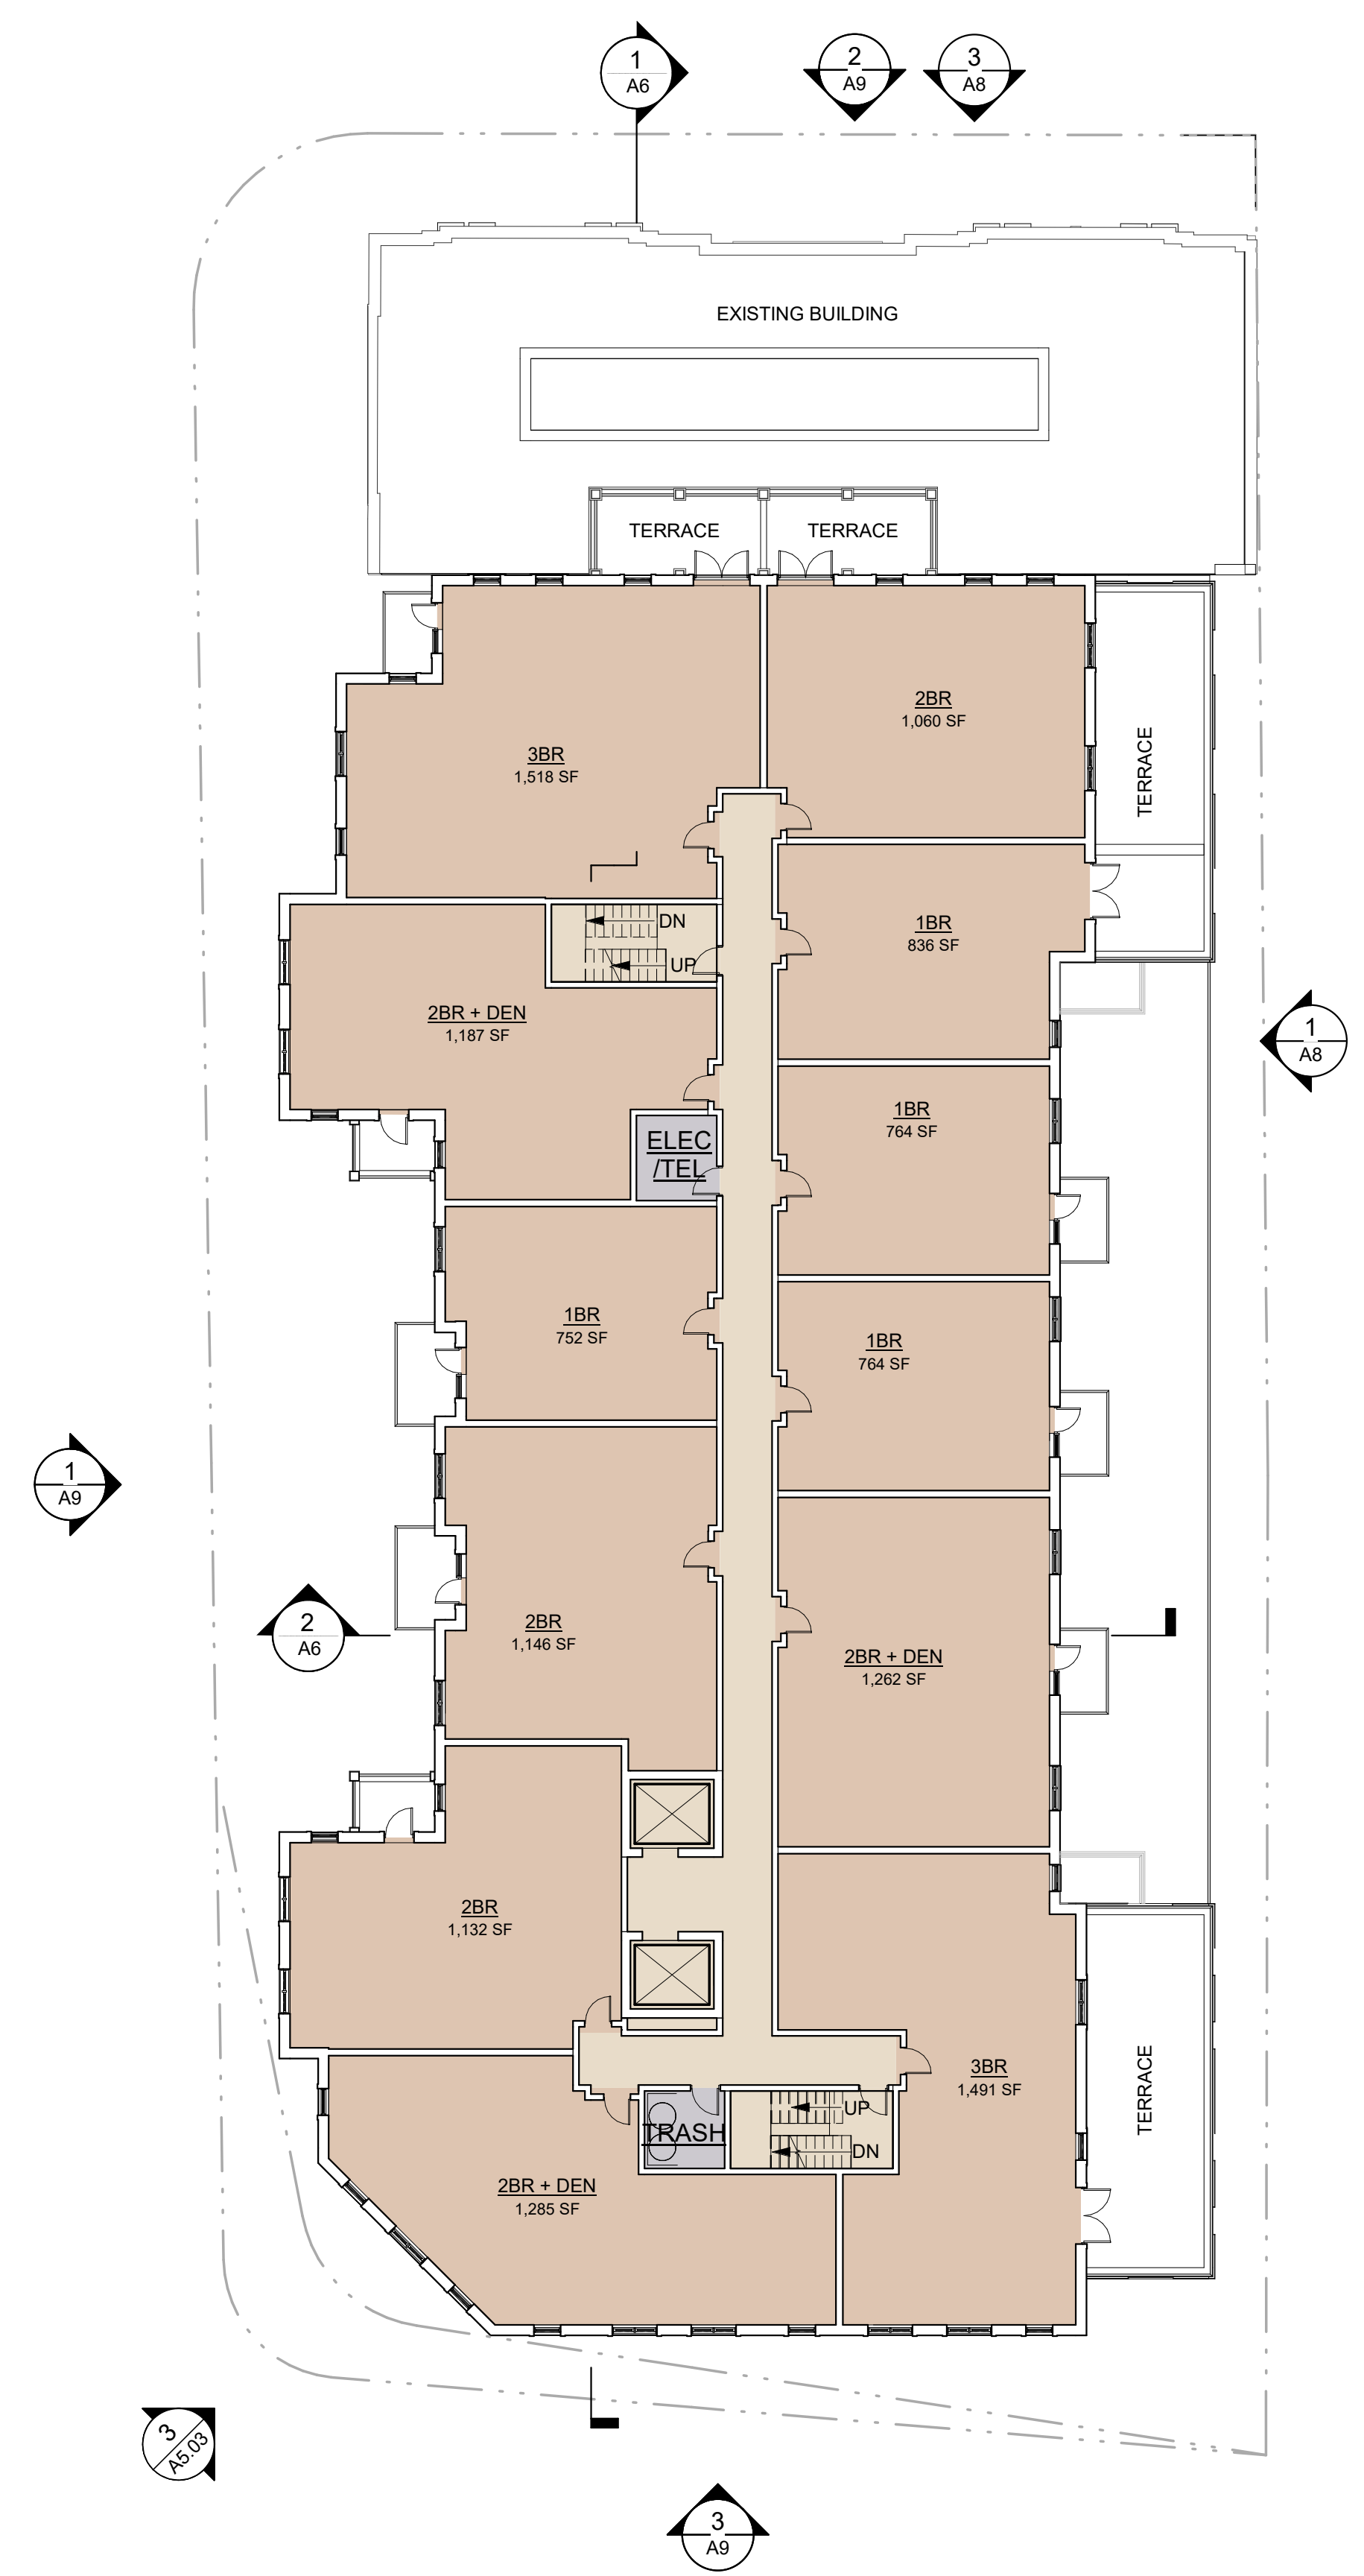

LEVEL 4
SCALE: 1/16" = 1'-0"
2 A3

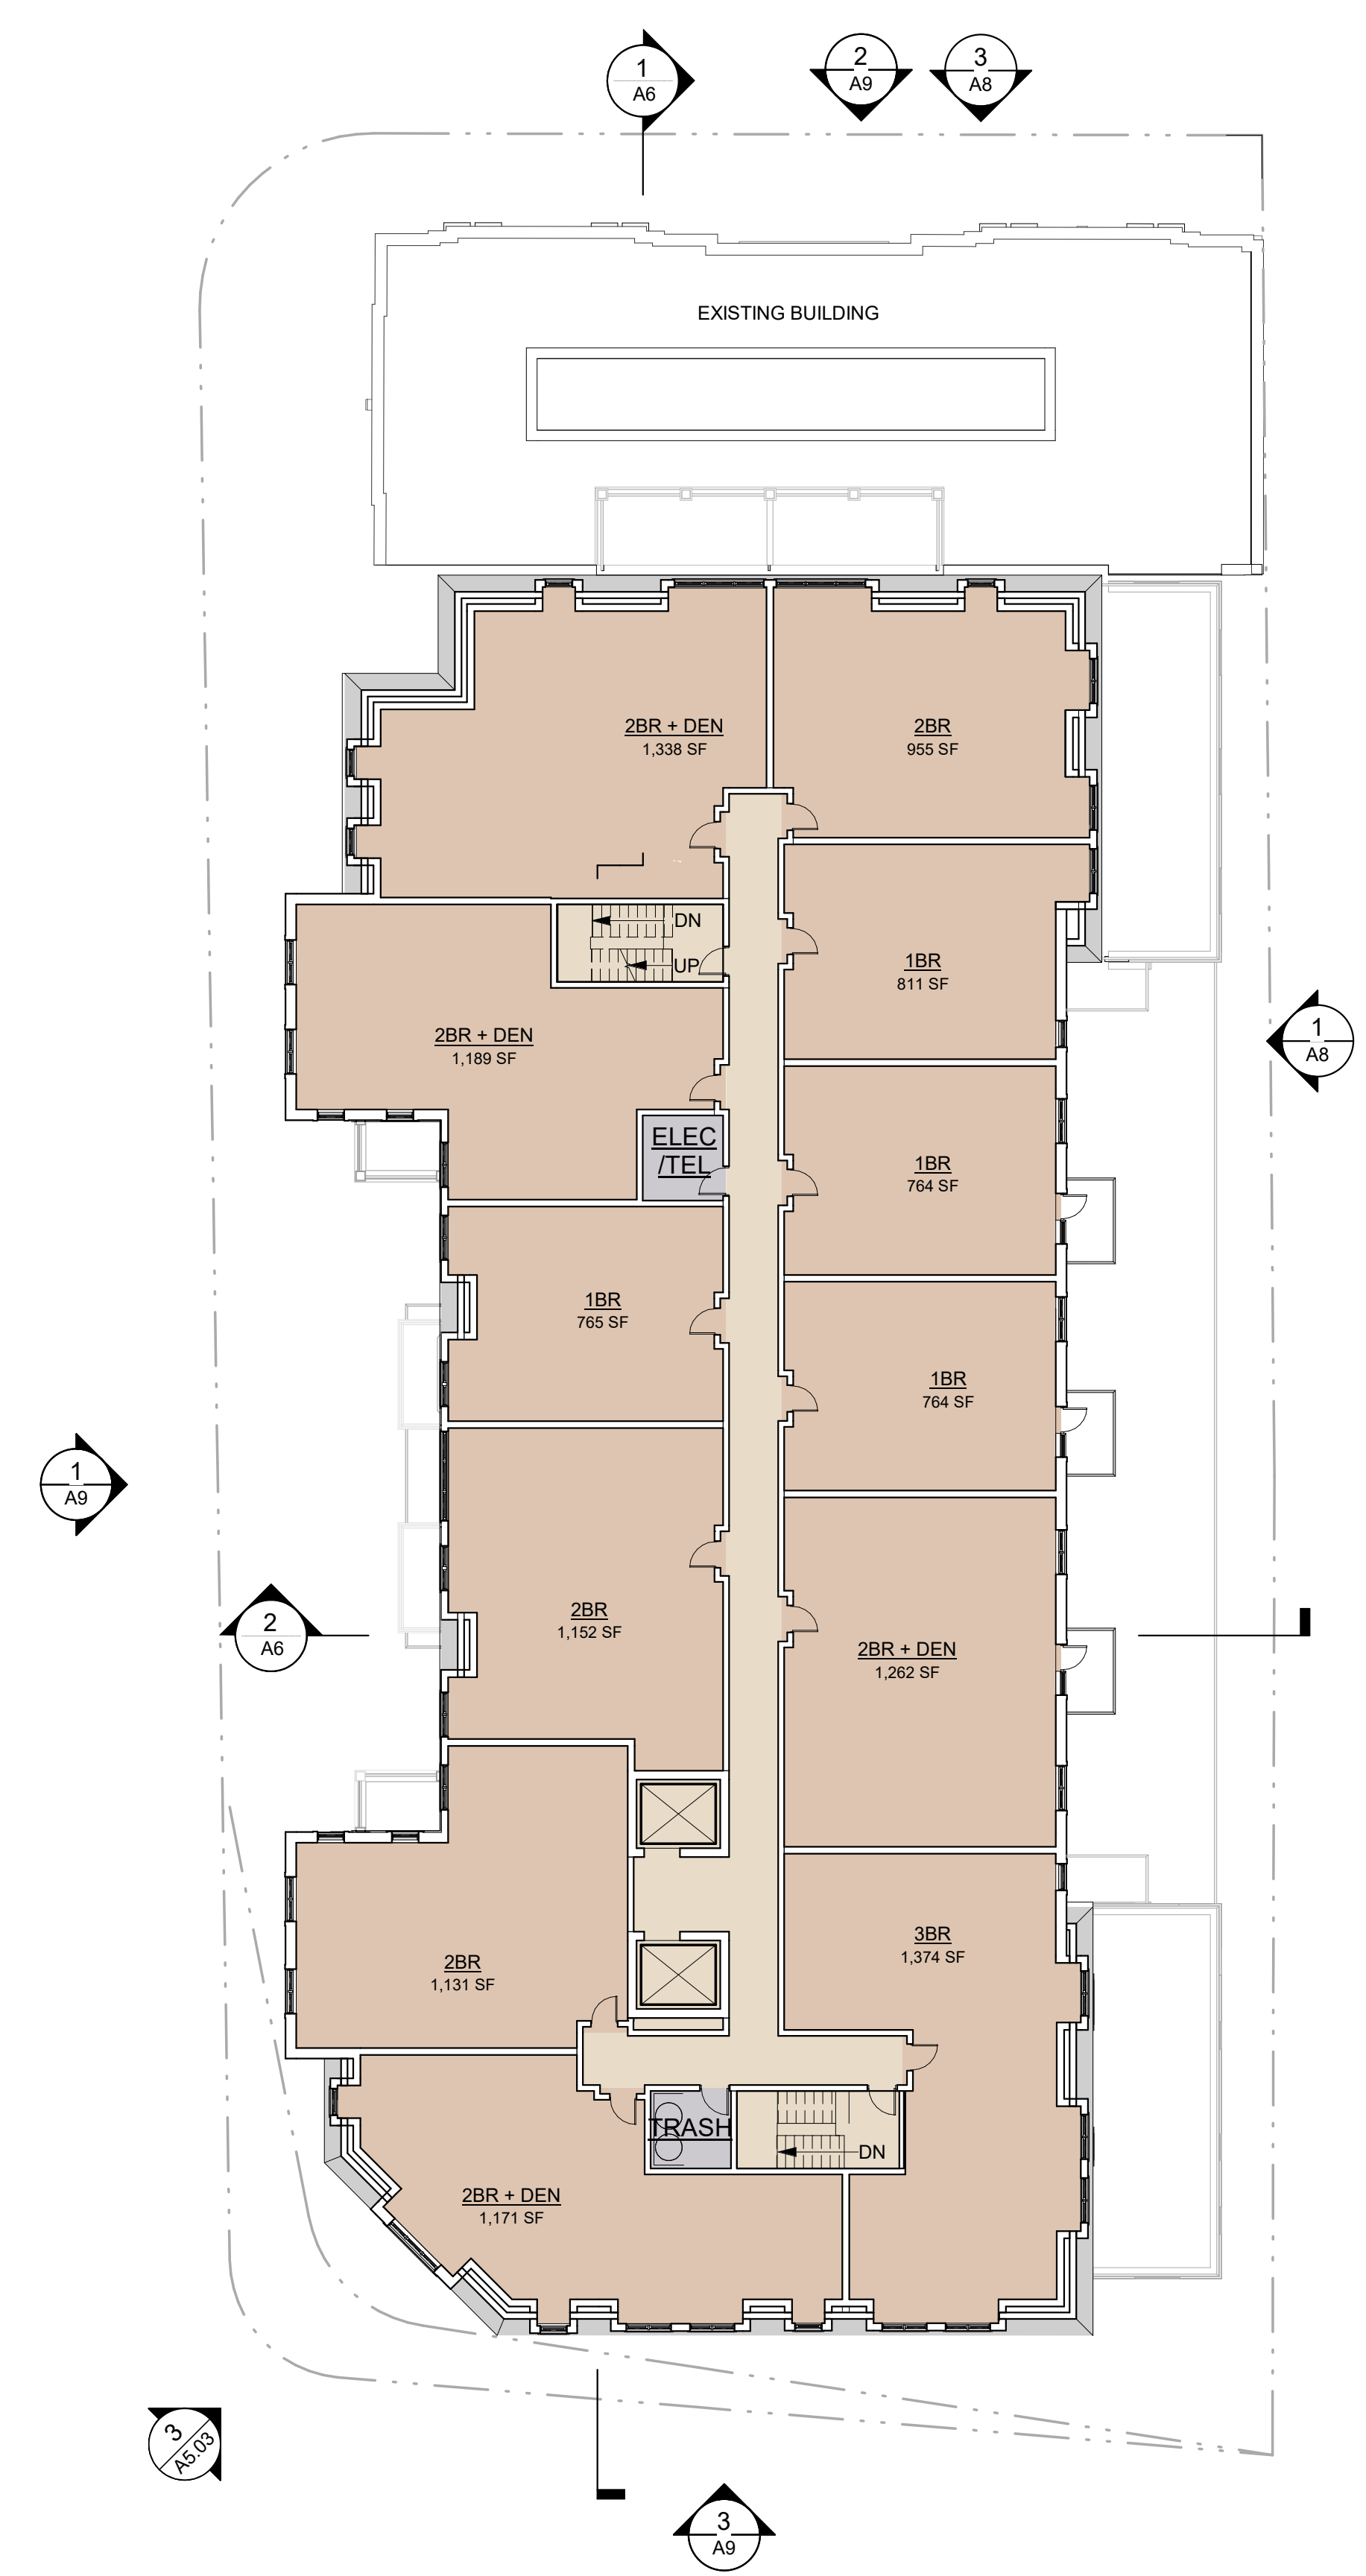

LEVEL 5
SCALE: 1/16" = 1'-0"
1 A3

1 2 3 4 5

**1314
WASHINGTON
STREET**
WEST NEWTON, MA

OWNER
**MARK
DEVELOPMENT**

MARK DEVELOPMENT
275 GROVE STREET, SUITE 2-150
NEWTON, MA 02466
617.614.9149

DESIGN ARCHITECT
**DAVID M.
SCHWARZ
ARCHITECTS**

DAVID M. SCHWARZ ARCHITECTS
1707 L STREET NW, SUITE 400
WASHINGTON, DC 20036
202.862.0777

CIVIL ENGINEER
BOHLER //

BOHLER ENGINEERING
352 TURNPIKE ROAD
SOUTHBOROUGH, MA 01772
508.480.9900

LANDSCAPE ARCHITECT
**HALVORSON
Tighe & Bond STUDIO**

HALVORSON | TIGHE & BOND STUDIO
25 KINGSTON STREET
BOSTON, MA 02111-2200
617.536.0380

PROFESSIONAL SEAL



REVISIONS

#	DATE	DESCRIPTION


**SPECIAL PERMIT / ZONE
CHANGE PLANS**

NOT FOR
CONSTRUCTION
ISSUED: MAY 2, 2022

SHEET TITLE:
ROOF PLAN

SHEET NO.:

A4

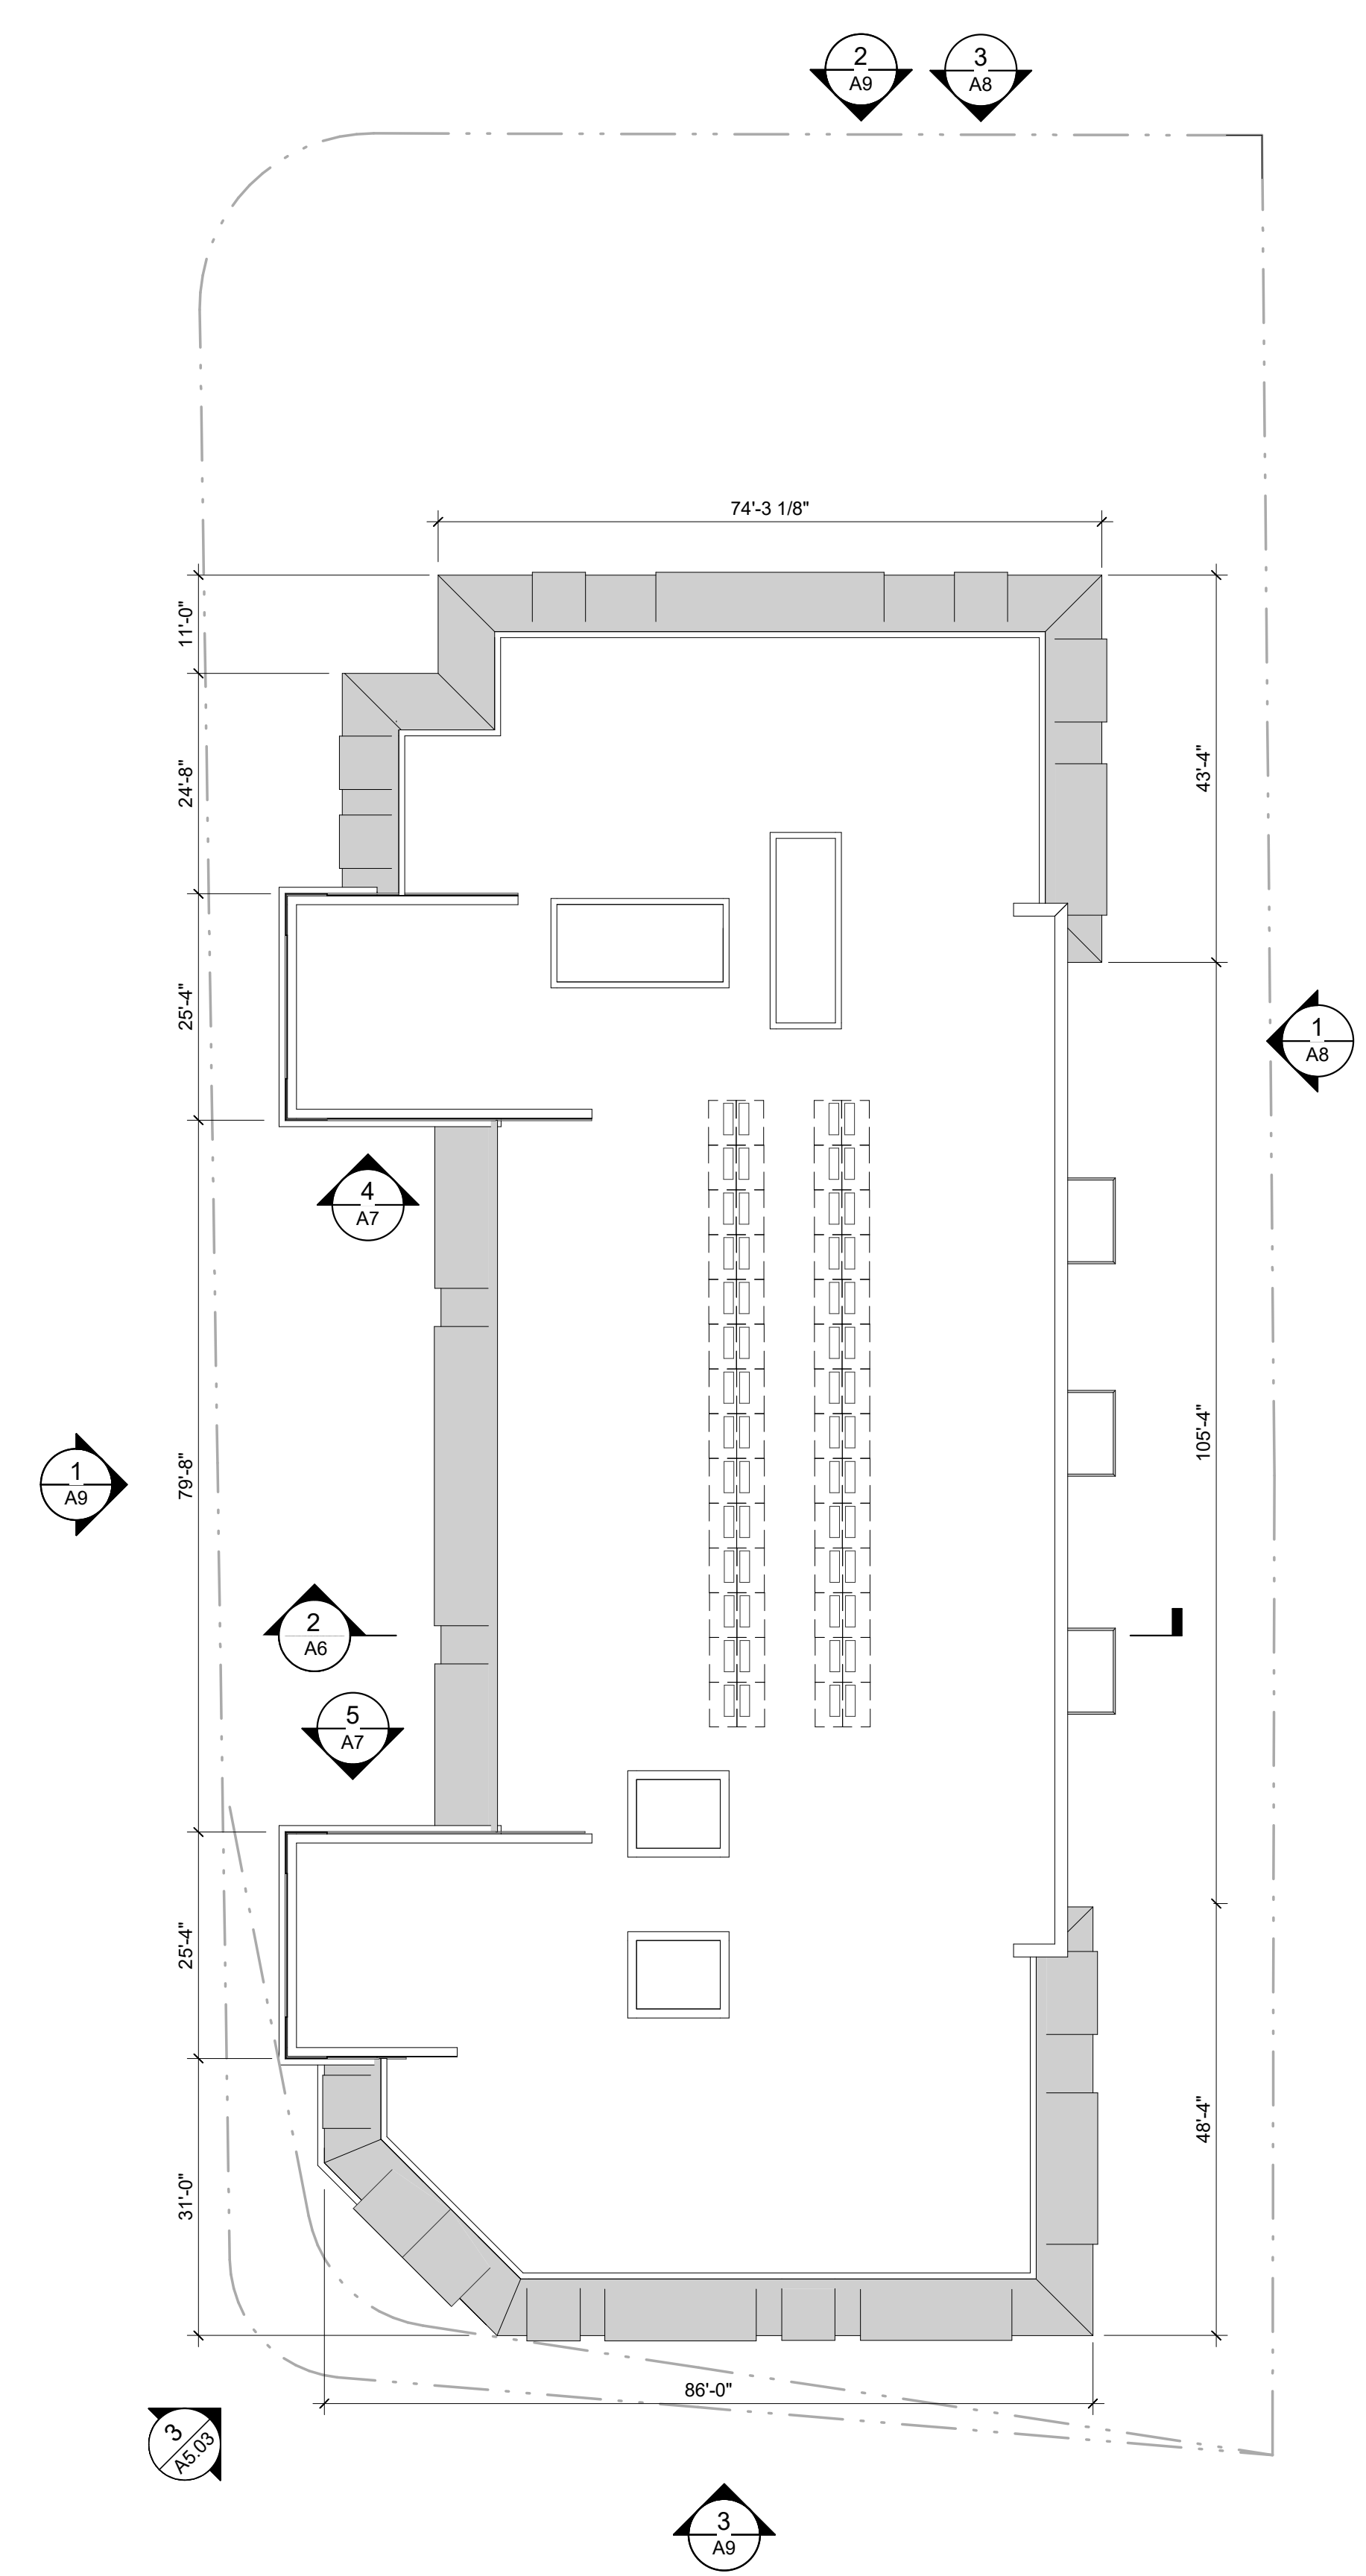

ROOF PLAN 1
SCALE: 1/16" = 1'-0" A4

PROFESSIONAL SEAL



REVISIONS

#	DATE	DESCRIPTION


**SPECIAL PERMIT / ZONE
CHANGE PLANS**

NOT FOR
CONSTRUCTION
ISSUED: MAY 2, 2022


SHEET TITLE:
4TH & 5TH FLOOR
SETBACK RELIEF
PLAN

SHEET NO.:


A5

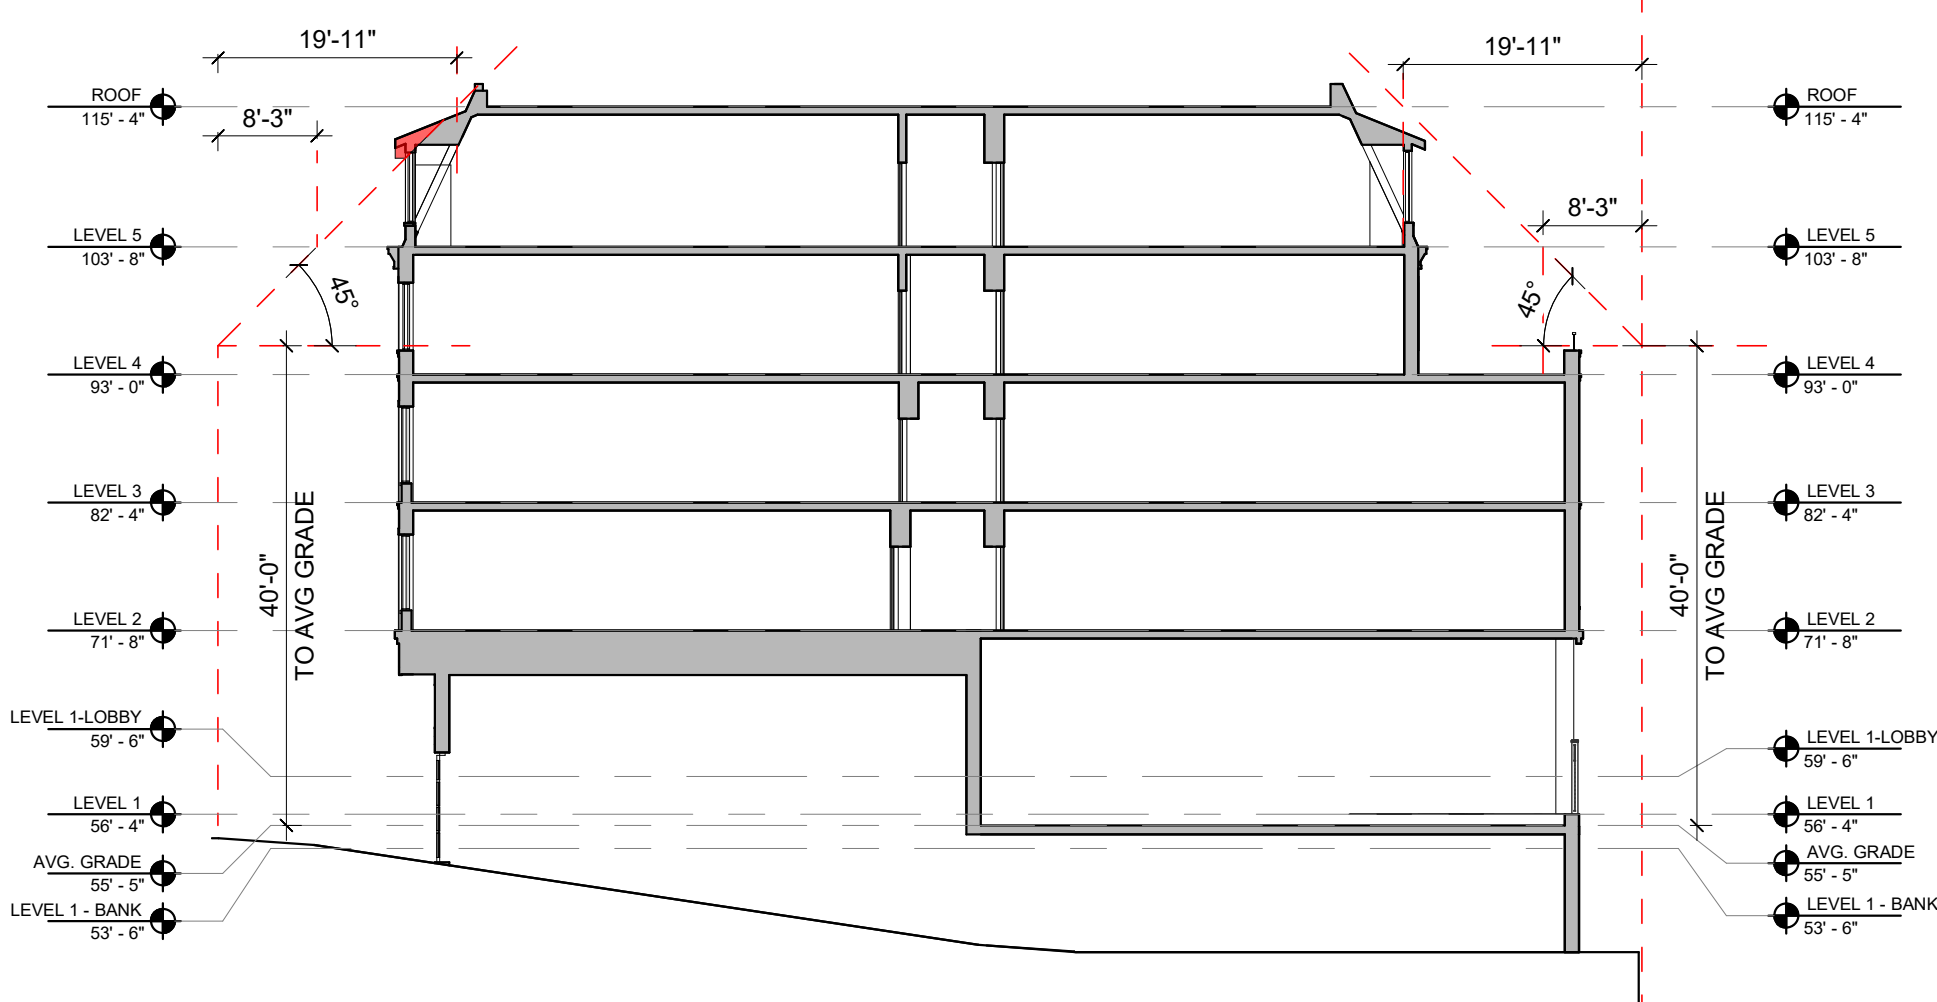

SECTION - SETBACKS AT MANSARD ROOF
SCALE: 1/16" = 1'-0" 3
A5

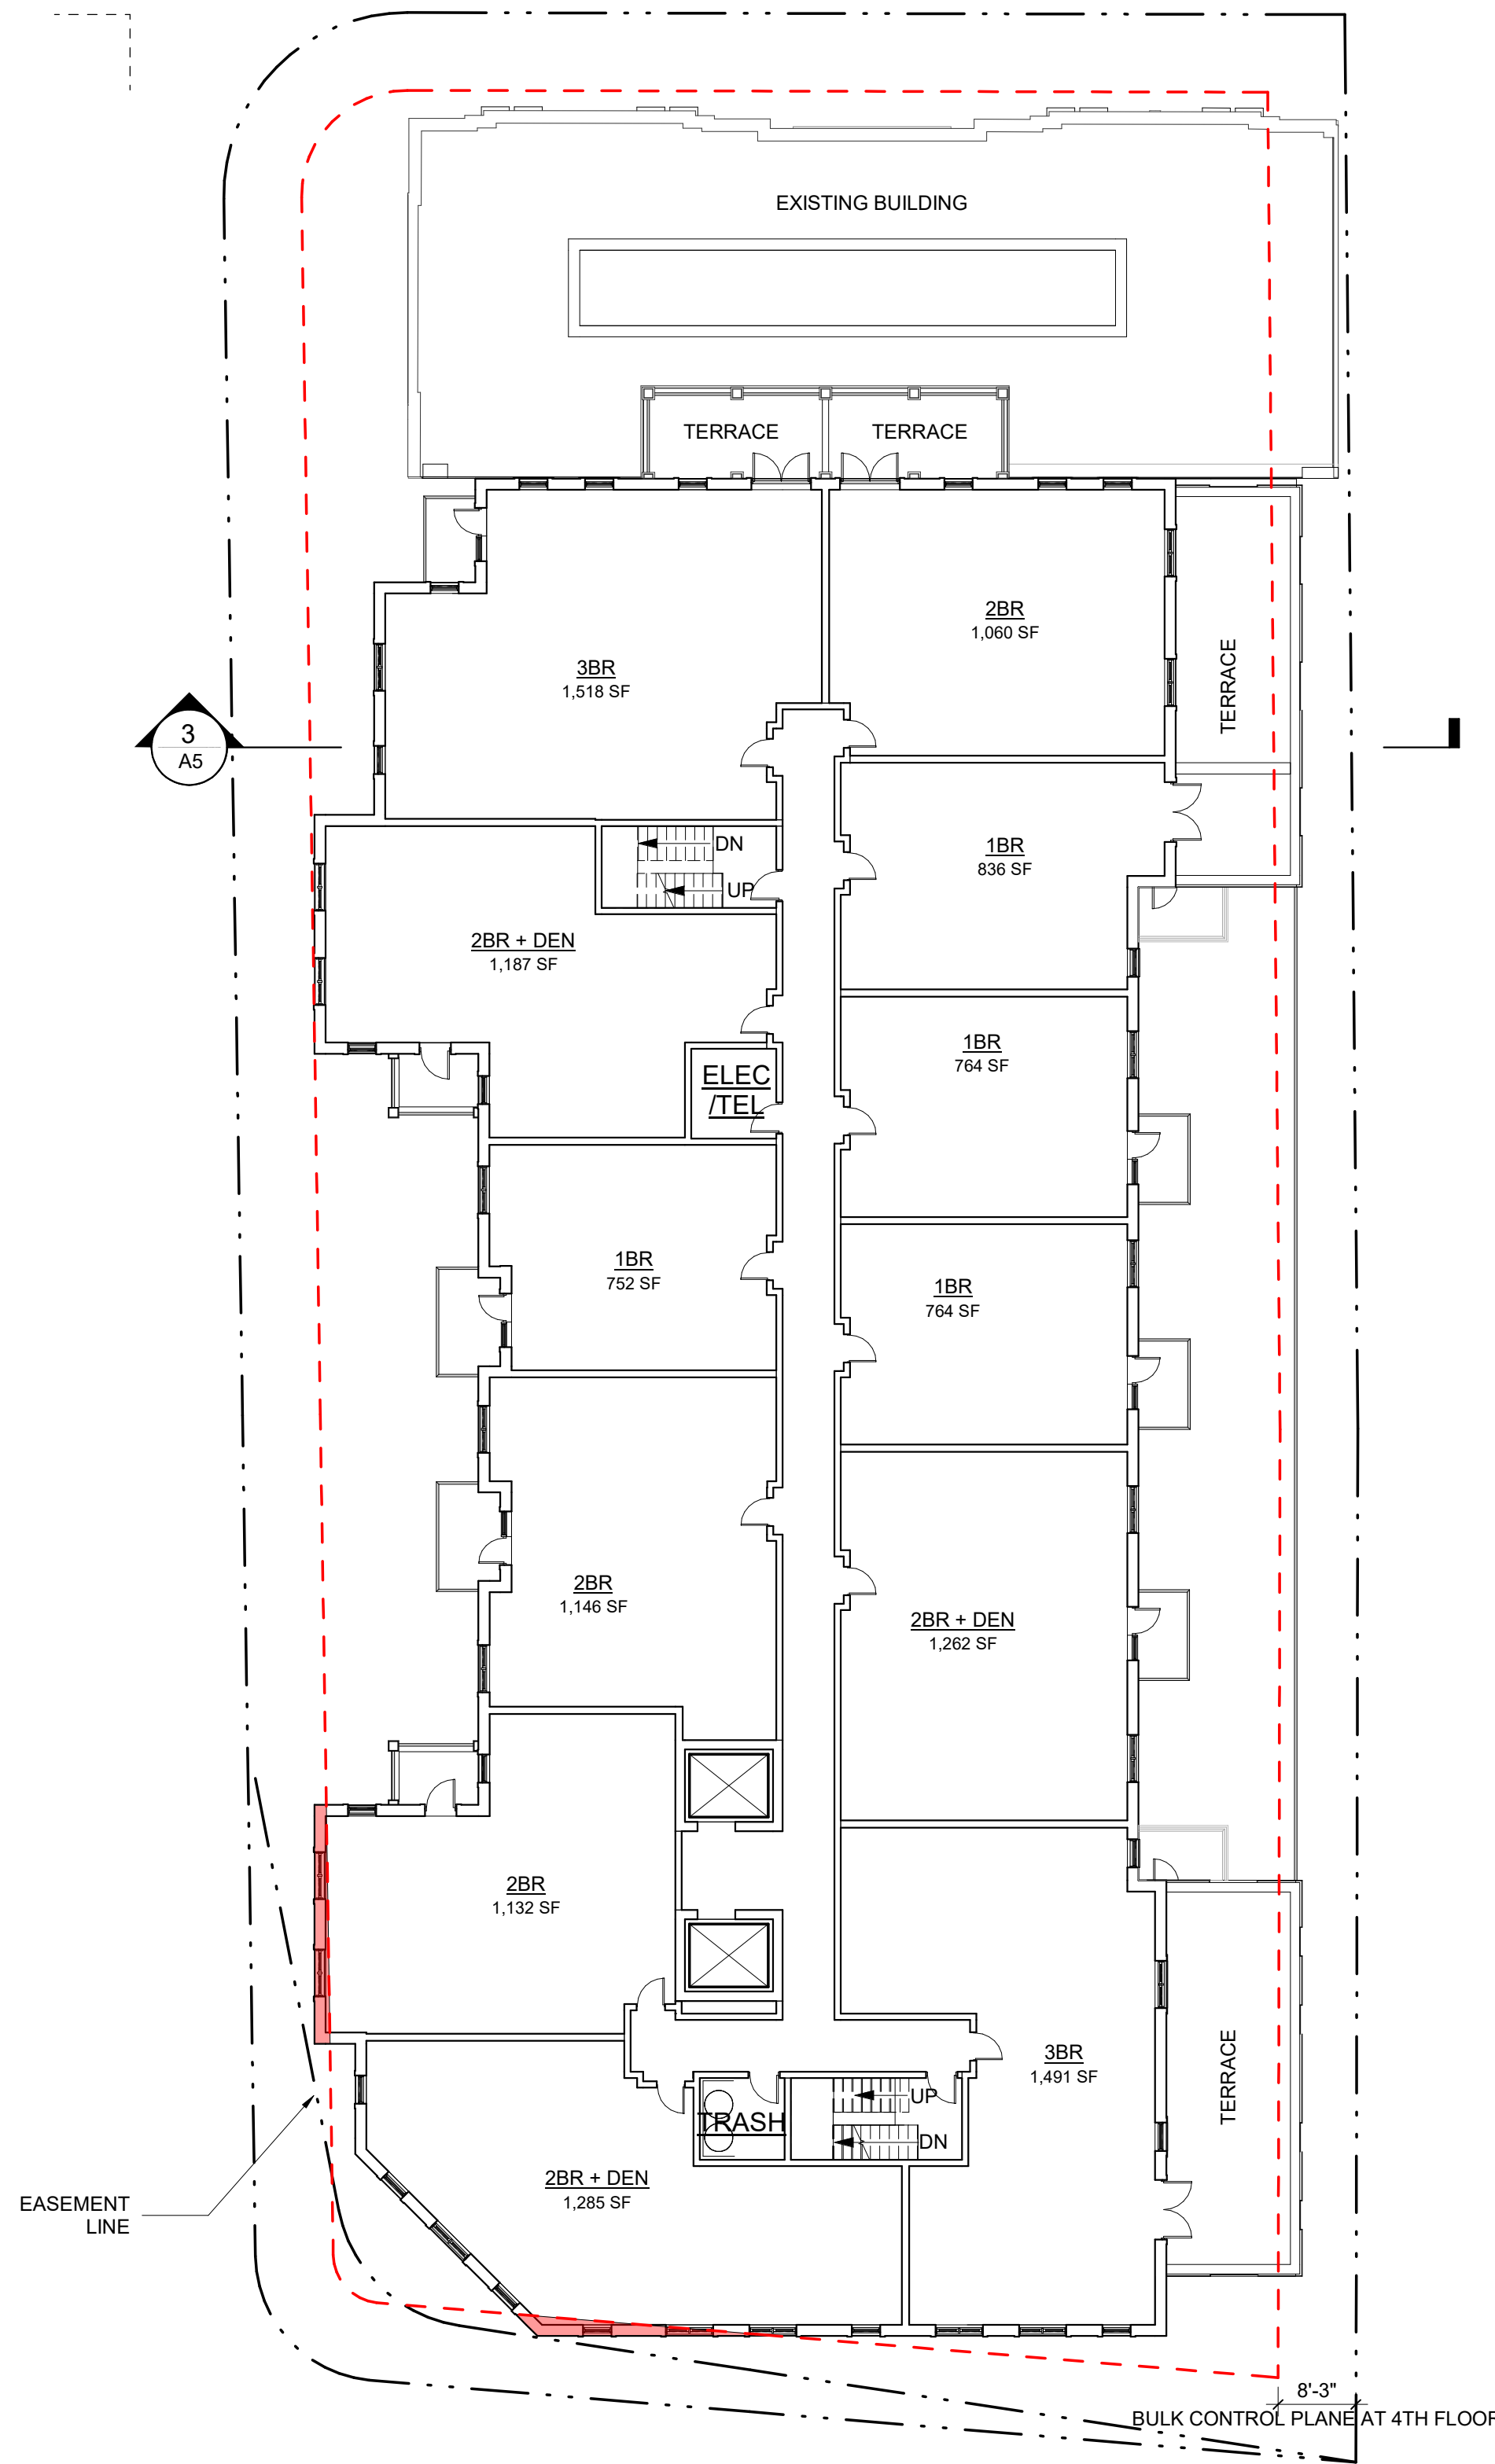

LEVEL 4 - SETBACK RELIEF
SCALE: 1/16" = 1'-0" 1
A5

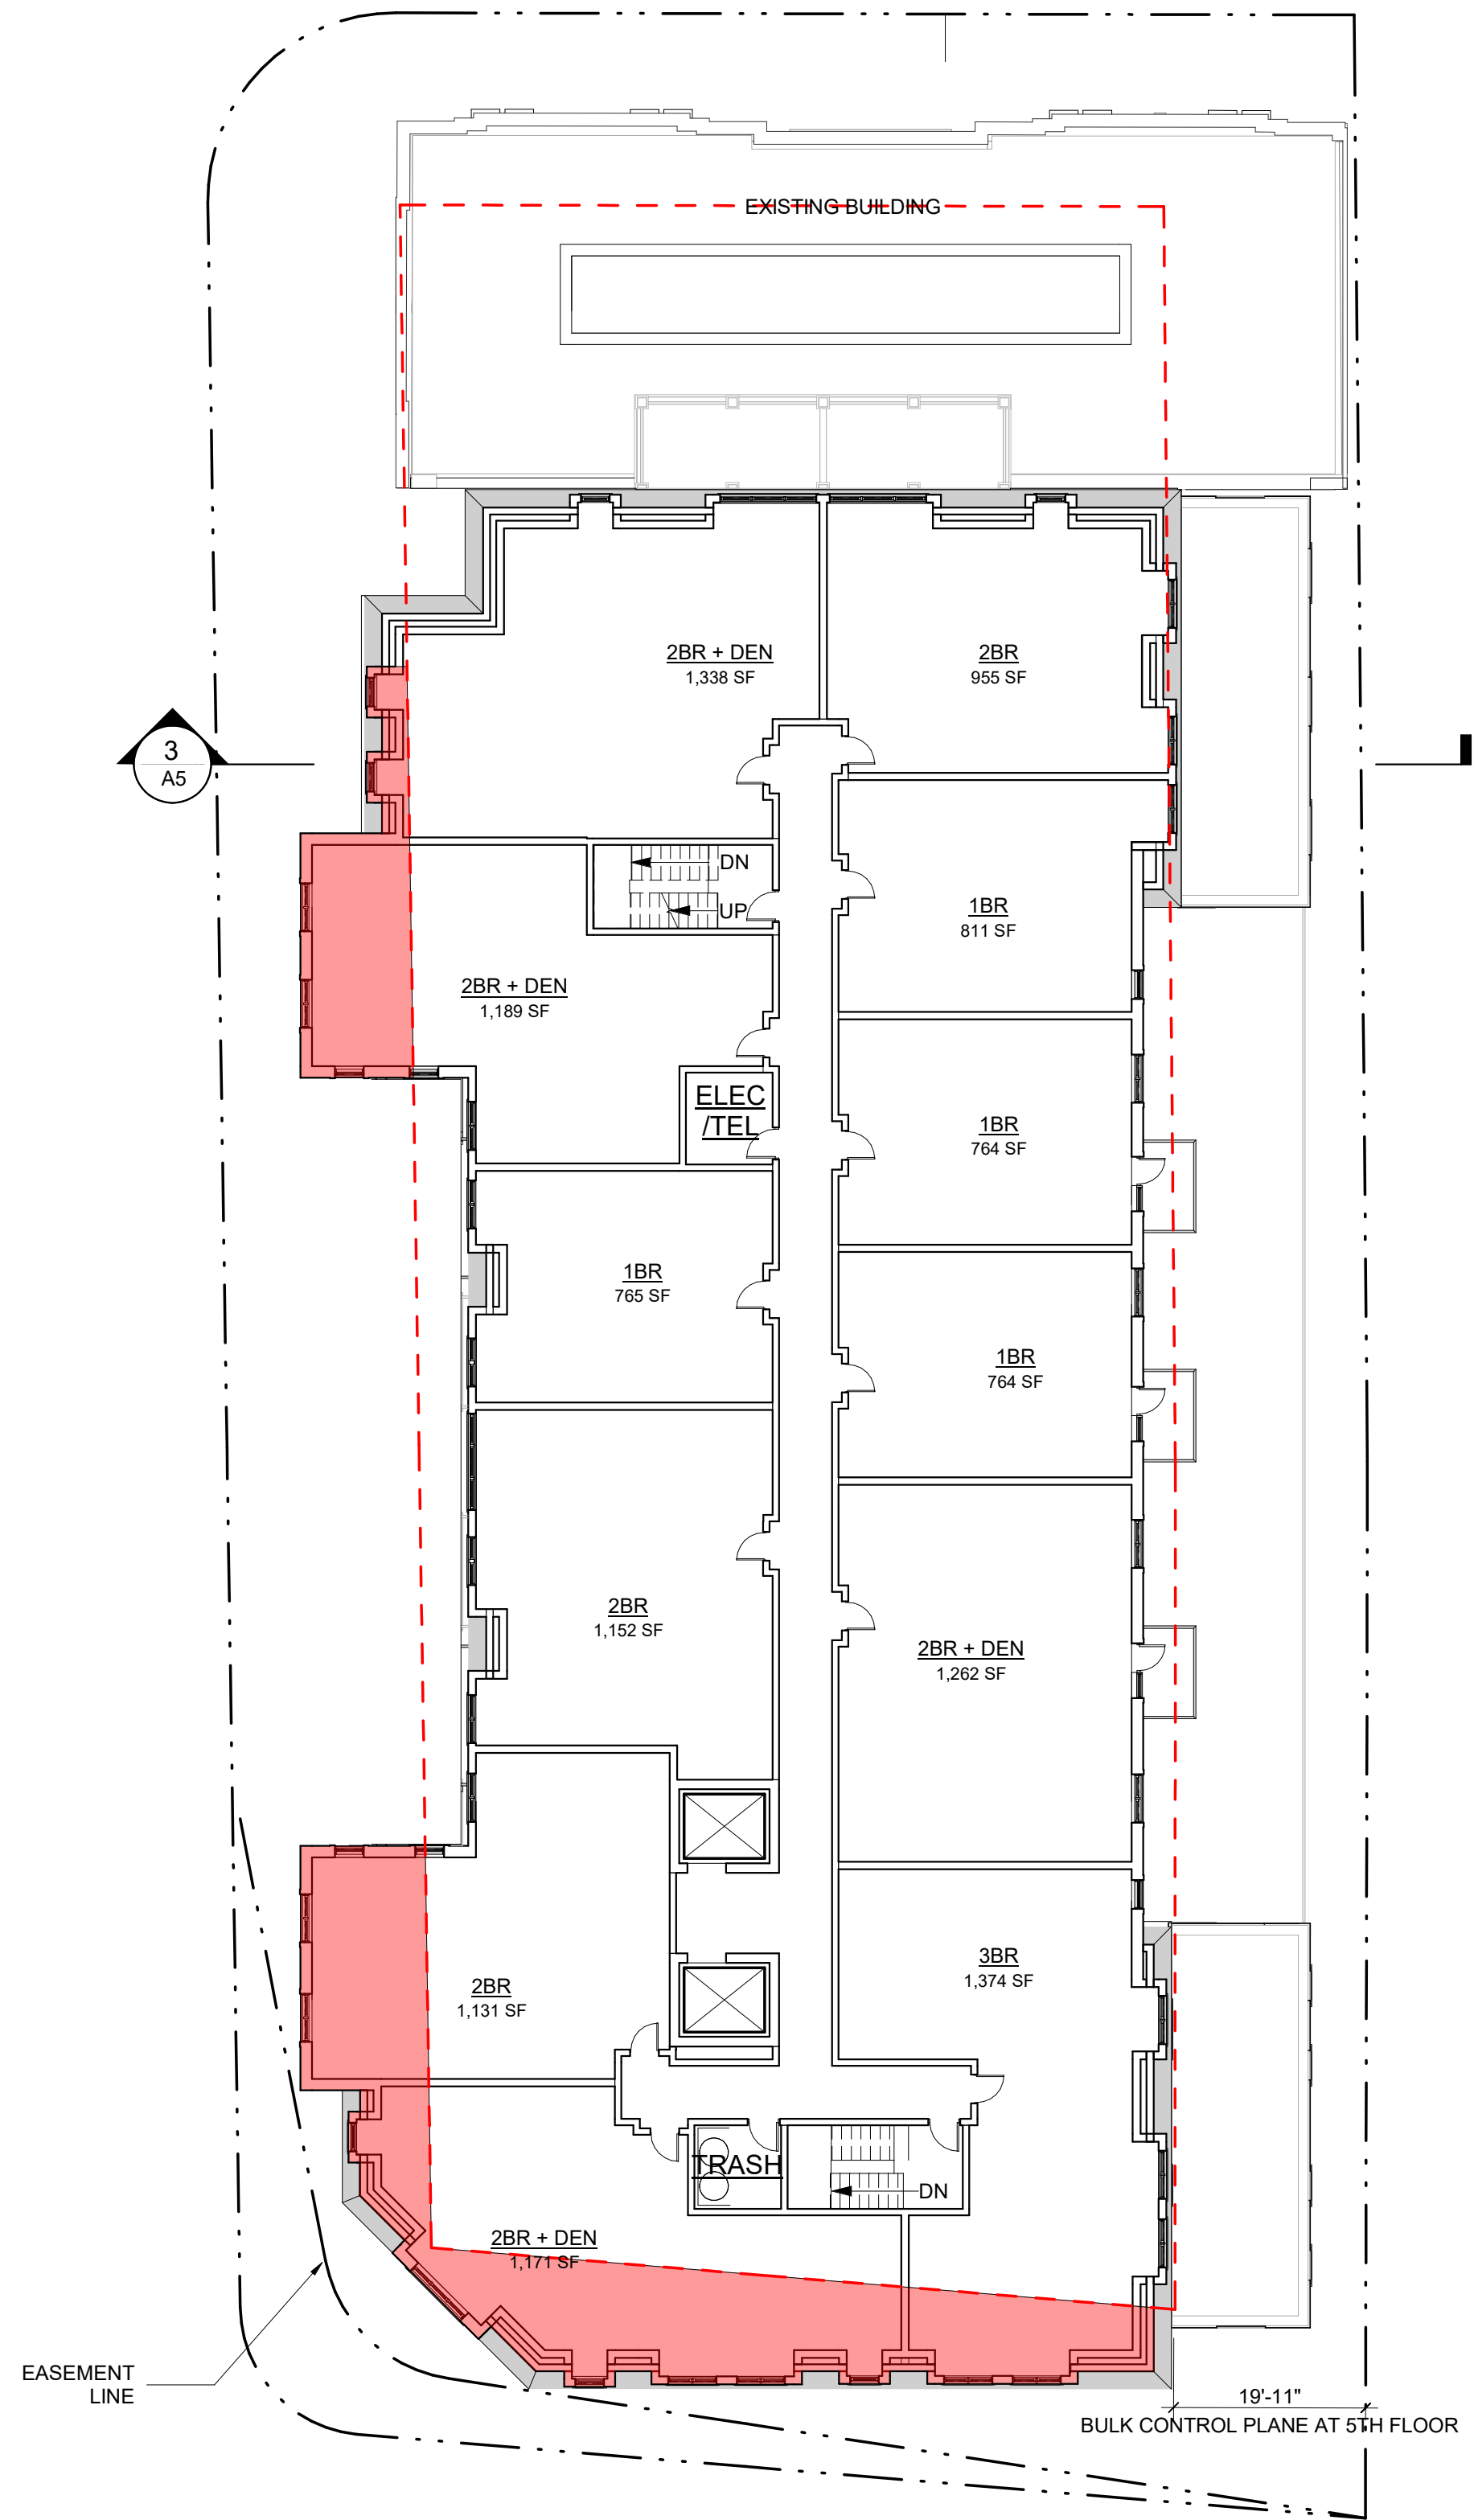

LEVEL 5 - SETBACK RELIEF
SCALE: 1/16" = 1'-0" 2
A5

AREAS FOR WHICH SETBACK
RELIEF IS REQUIRED

**1314
WASHINGTON
STREET**
WEST NEWTON, MA

OWNER
**MARK
DEVELOPMENT**

MARK DEVELOPMENT
275 GROVE STREET, SUITE 2-150
NEWTON, MA 02466
617.614.9149

DESIGN ARCHITECT
**DAVID M.
SCHWARZ
ARCHITECTS**

DAVID M. SCHWARZ ARCHITECTS
1707 L STREET NW, SUITE 400
WASHINGTON, DC 20036
202.862.0777

CIVIL ENGINEER
BOHLER

BOHLER ENGINEERING
352 TURNPIKE ROAD
SOUTHBOROUGH, MA 01772
508.480.9900

LANDSCAPE ARCHITECT
HALVORSON
Tighe & Bond STUDIO

HALVORSON | TIGHE & BOND STUDIO
25 KINGSTON STREET
BOSTON, MA 02111-2200
617.536.0380

PROFESSIONAL SEAL



REVISIONS

#	DATE	DESCRIPTION


**SPECIAL PERMIT / ZONE
CHANGE PLANS**

NOT FOR
CONSTRUCTION
ISSUED: MAY 2, 2022


SHEET TITLE:
SECTIONS

SHEET NO.:

A6

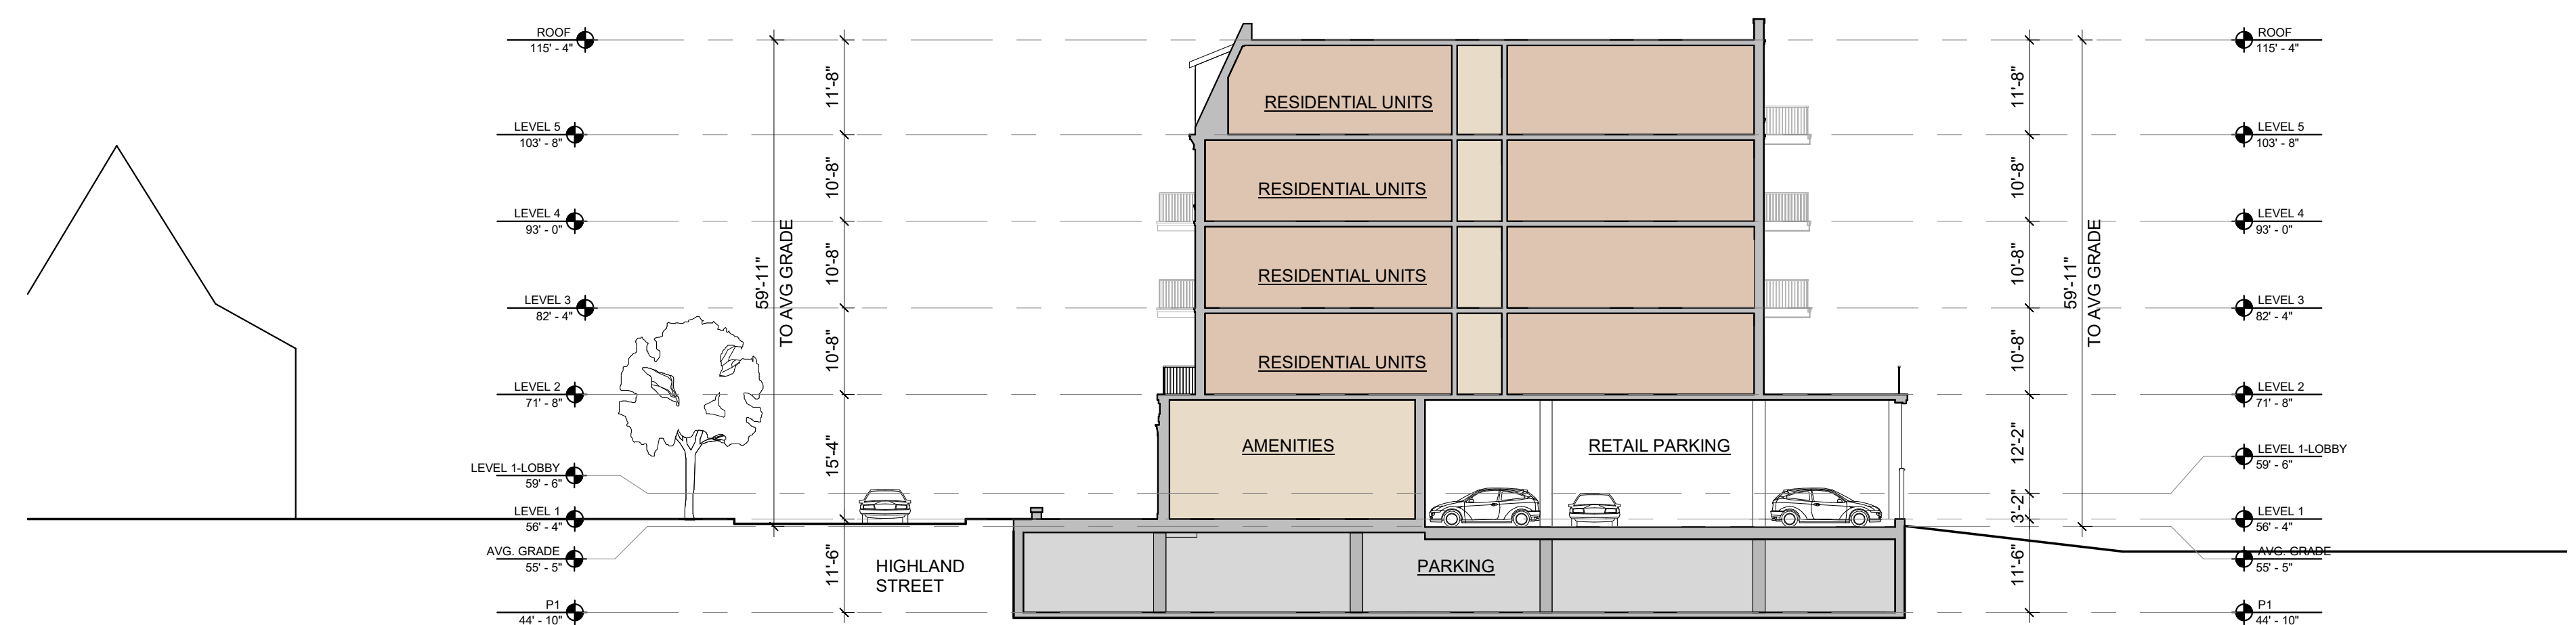

SECTION 2 2
SCALE: 1/16" = 1'-0" A6

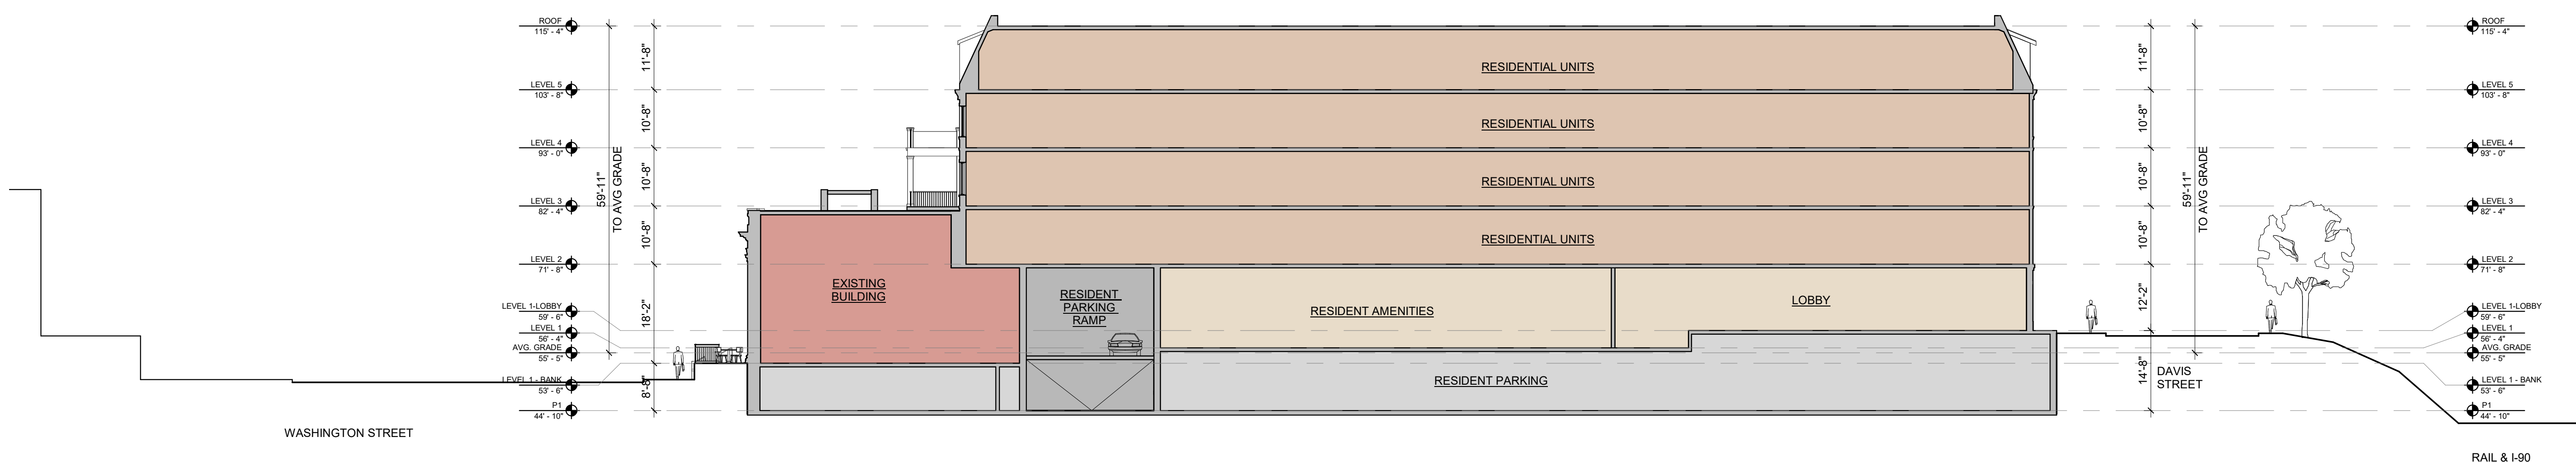

SECTION 1 1
SCALE: 1/16" = 1'-0" A6

**1314
WASHINGTON
STREET**
WEST NEWTON, MA

OWNER
**MARK
DEVELOPMENT**

MARK DEVELOPMENT
275 GROVE STREET, SUITE 2-150
NEWTON, MA 02466
617.614.9149

DESIGN ARCHITECT
**DAVID M.
SCHWARZ
ARCHITECTS**

DAVID M. SCHWARZ ARCHITECTS
1707 L STREET NW, SUITE 400
WASHINGTON, DC 20036
202.862.0777

CIVIL ENGINEER
BOHLER

BOHLER ENGINEERING
352 TURNPIKE ROAD
SOUTHBOROUGH, MA 01772
508.480.9900

LANDSCAPE ARCHITECT
HALVORSON
Tighe&Bond STUDIO

HALVORSON | TIGHE & BOND STUDIO
25 KINGSTON STREET
BOSTON, MA 02111-2200
617.536.0380

PROFESSIONAL SEAL



REVISIONS

#	DATE	DESCRIPTION

**SPECIAL PERMIT / ZONE
CHANGE PLANS**

NOT FOR
CONSTRUCTION
ISSUED: MAY 2, 2022

SHEET TITLE:
EXTERIOR
ELEVATIONS

SHEET NO.:

A7




ENTRANCE - DAVIS & HIGHLAND STREET (3)
SCALE: 1/16" = 1'-0" (A7)




SOUTH ELEVATION - DAVIS STREET (2)
SCALE: 1/16" = 1'-0" (A7)



WEST ELEVATION - HIGHLAND STREET (1)
SCALE: 1/16" = 1'-0" (A7)

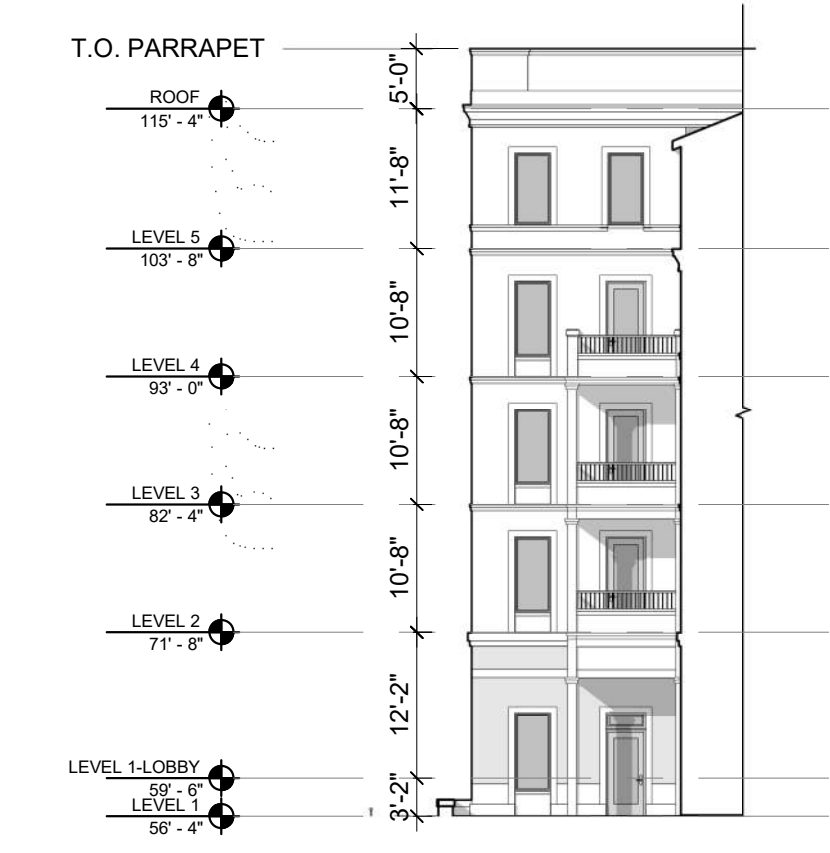

COURTYARD - SOUTH (4)
SCALE: 1/16" = 1'-0" (A7)

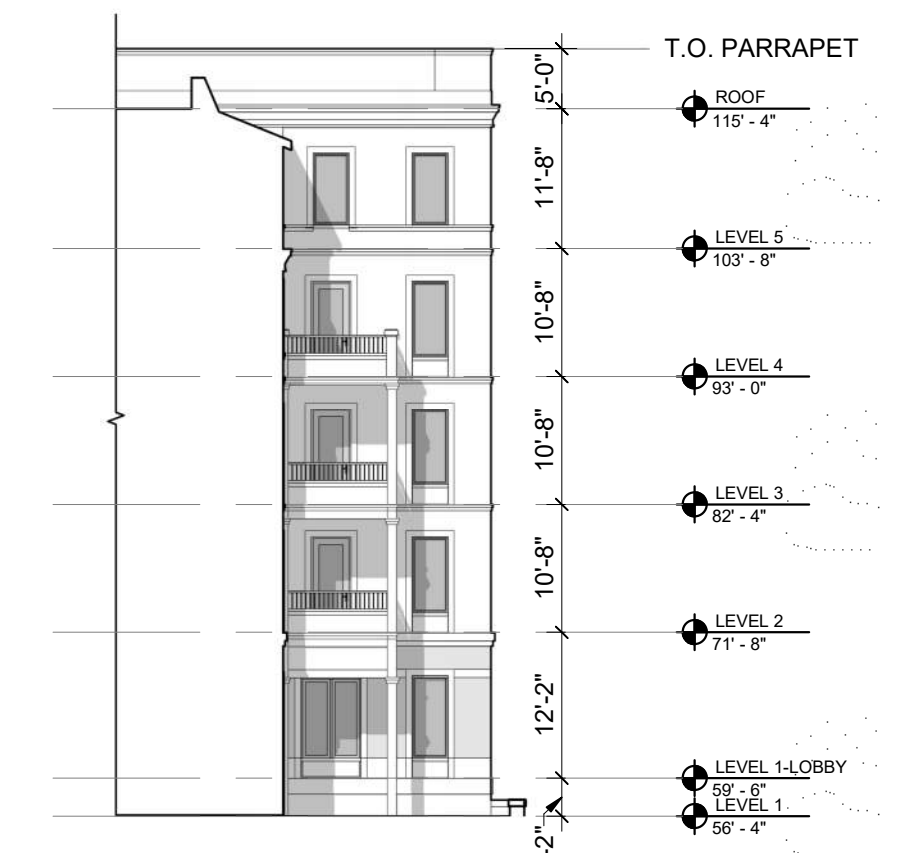

COURTYARD - NORTH (5)
SCALE: 1/16" = 1'-0" (A7)

1314 WASHINGTON STREET
WEST NEWTON, MA

OWNER
MARK DEVELOPMENT

MARK DEVELOPMENT
275 GROVE STREET, SUITE 2-150
NEWTON, MA 02466
617.614.9149

DESIGN ARCHITECT
DAVID M. SCHWARZ ARCHITECTS


DAVID M. SCHWARZ ARCHITECTS
1707 L STREET NW, SUITE 400
WASHINGTON, DC 20036
202.862.0777

CIVIL ENGINEER
BOHLER

BOHLER ENGINEERING
352 TURNPIKE ROAD
SOUTHBOROUGH, MA 01772
508.480.9900

LANDSCAPE ARCHITECT
HALVORSON
Tighe & Bond STUDIO

HALVORSON | TIGHE & BOND STUDIO
25 KINGSTON STREET
BOSTON, MA 02111-2200
617.536.0380

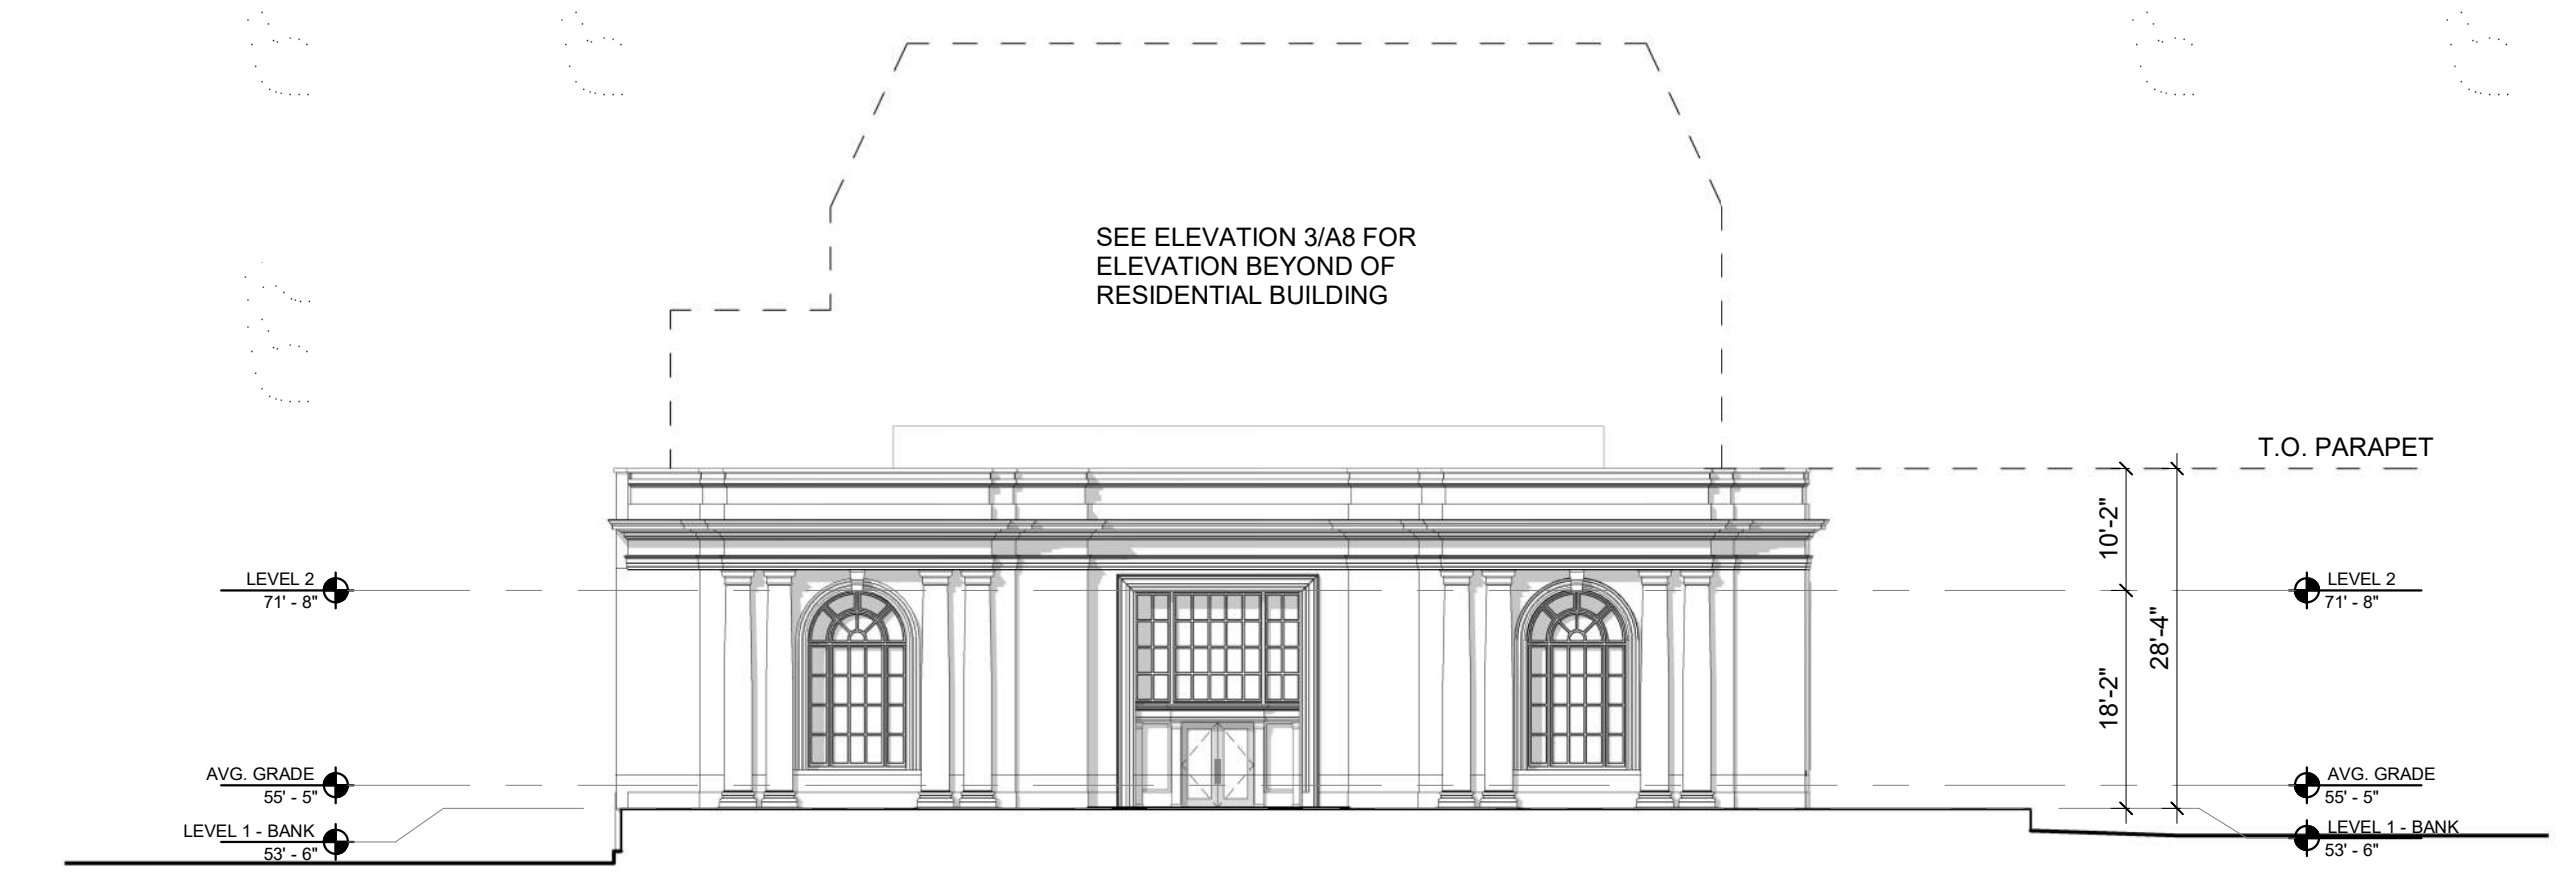

NORTH ELEVATION- BANK 2
SCALE: 1/16" = 1'-0" A8



NORTH ELEVATION @ RESIDENTIAL BUILDING 3
SCALE: 1/16" = 1'-0" A8



EAST ELEVATION 1
SCALE: 1/16" = 1'-0" A8

PROFESSIONAL SEAL



REVISIONS

#	DATE	DESCRIPTION

SPECIAL PERMIT / ZONE CHANGE PLANS
NOT FOR CONSTRUCTION
ISSUED: MAY 2, 2022

SHEET TITLE:
EXTERIOR ELEVATIONS

SHEET NO.:

A8

**1314
WASHINGTON
STREET**
WEST NEWTON, MA

OWNER
**MARK
DEVELOPMENT**

MARK DEVELOPMENT
275 GROVE STREET, SUITE 2-150
NEWTON, MA 02466
617.614.9149

DESIGN ARCHITECT
**DAVID M.
SCHWARZ
ARCHITECTS**

DAVID M. SCHWARZ ARCHITECTS
1707 L STREET NW, SUITE 400
WASHINGTON, DC 20036
202.862.0777

CIVIL ENGINEER
BOHLER

BOHLER ENGINEERING
352 TURNPIKE ROAD
SOUTHBOROUGH, MA 01772
508.480.9900

LANDSCAPE ARCHITECT
HALVORSON
Tight & Bond Studio

HALVORSON | TIGHE & BOND STUDIO
25 KINGSTON STREET
BOSTON, MA 02111-2200
617.536.0380

PROFESSIONAL SEAL



REVISIONS

#	DATE	DESCRIPTION


**SPECIAL PERMIT / ZONE
CHANGE PLANS**

NOT FOR
CONSTRUCTION
ISSUED: MAY 2, 2022

SHEET TITLE:
SIGNAGE
ELEVATIONS

SHEET NO.:

A9

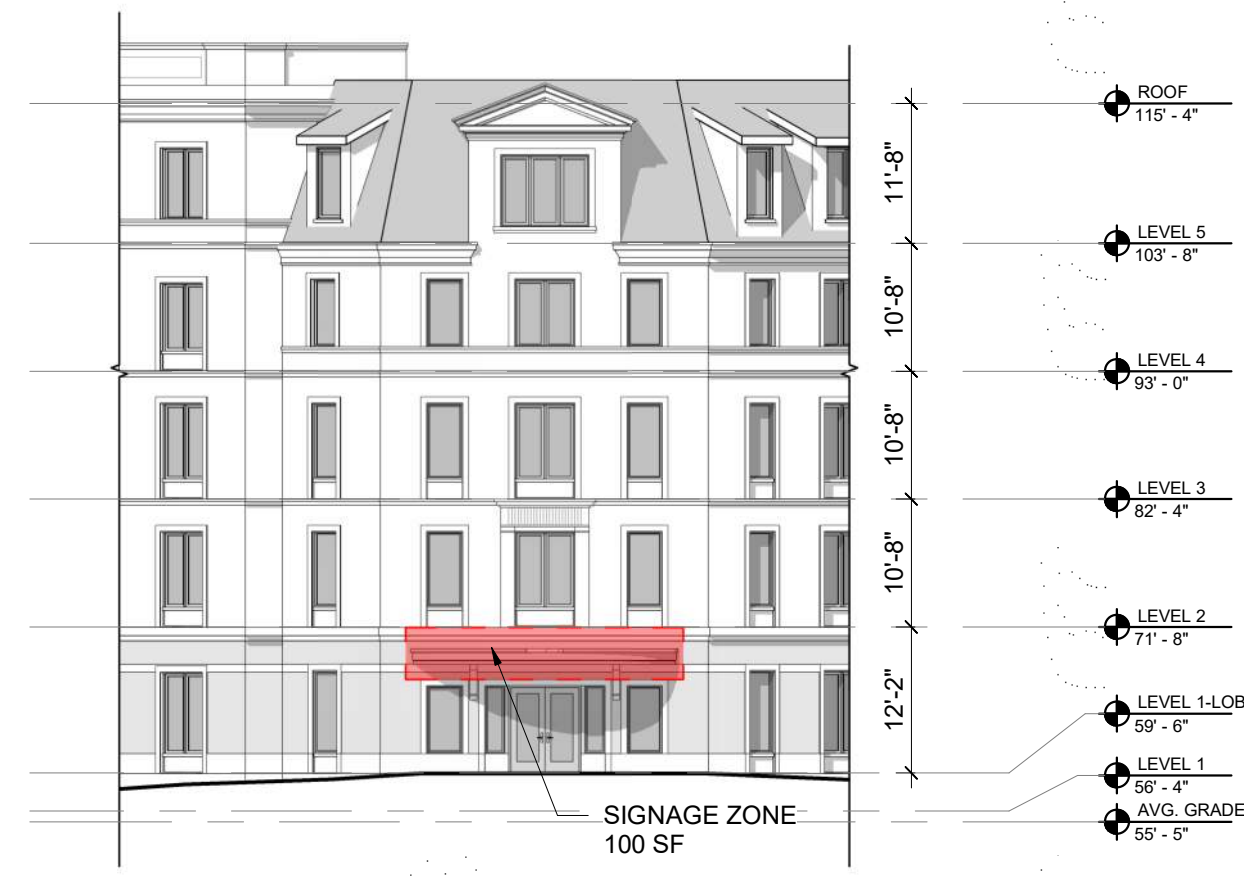

ENTRANCE - SIGNAGE 4
SCALE: 1/16" = 1'-0" A9



SOUTH ELEVATION - SIGNAGE 3
SCALE: 1/16" = 1'-0" A9



NORTH ELEVATION - SIGNAGE 2
SCALE: 1/16" = 1'-0" A9



WEST ELEVATION - SIGNAGE 1
SCALE: 1/16" = 1'-0" A9