


NO.	DATE	REVISION

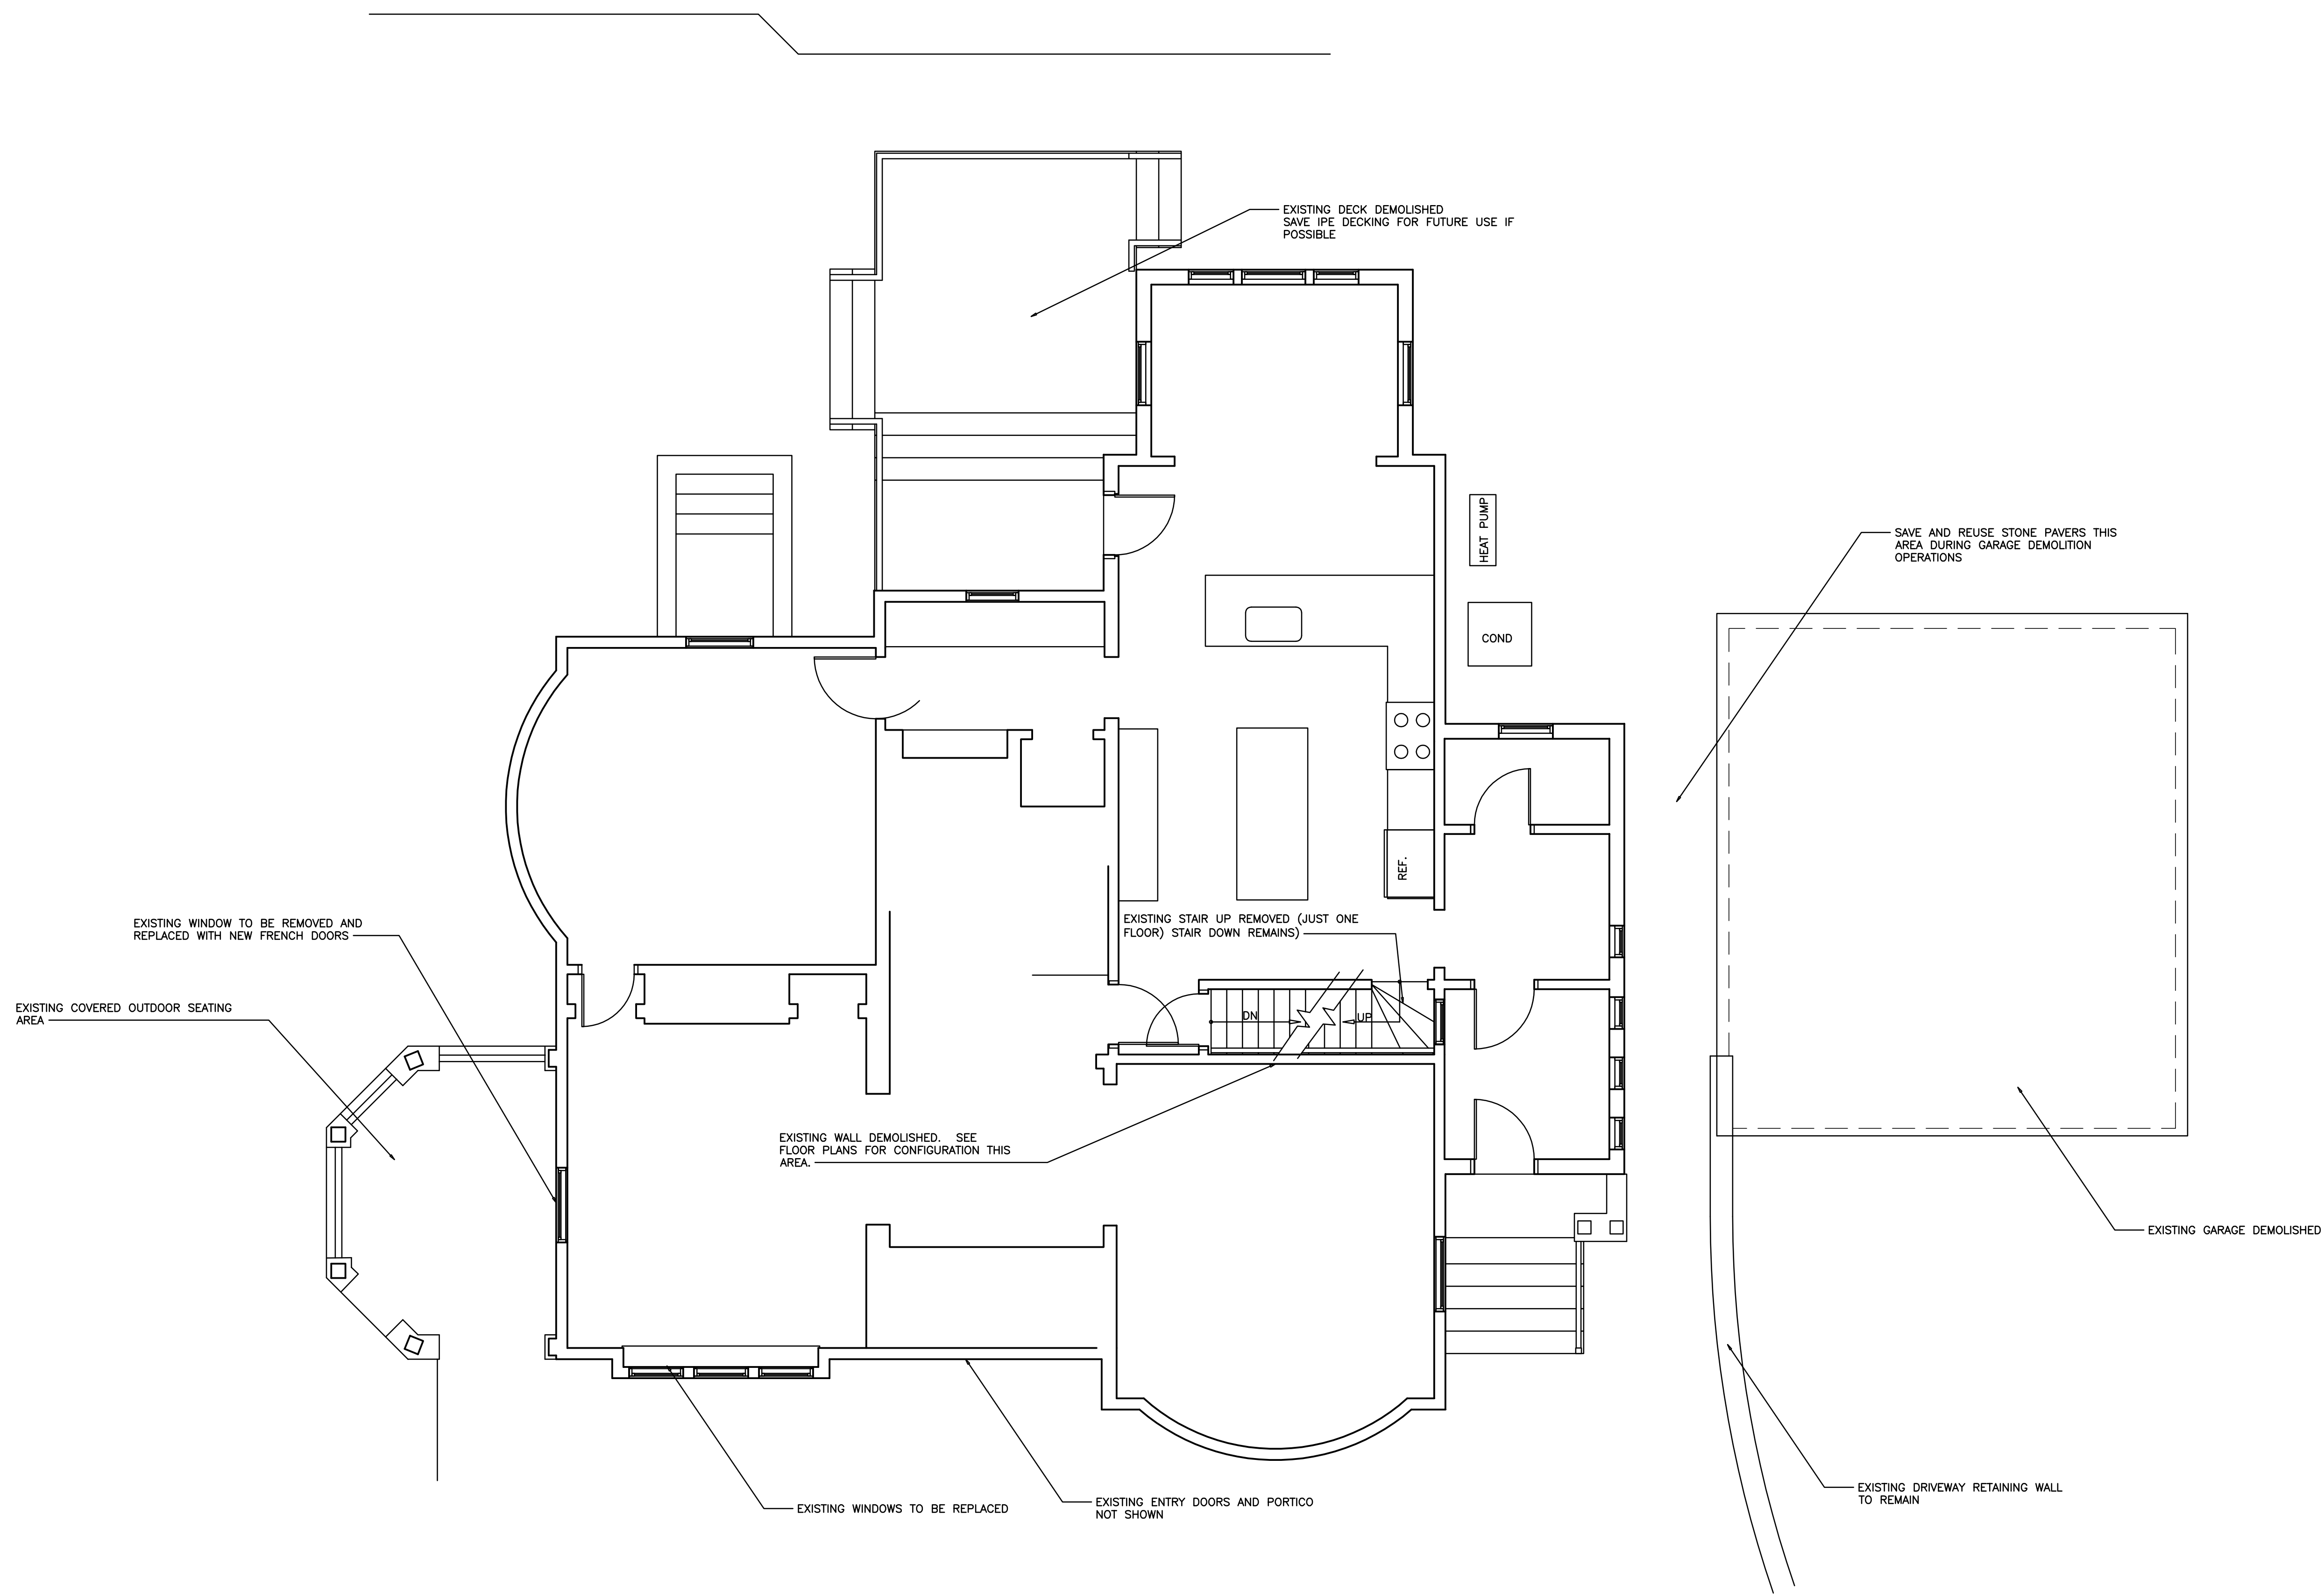

1 EXISTING MAIN FLOOR PLAN  
1/4"=1'-0"

**RBL**  
RICHARD B. LEVEY architects

30 Jacobs Tr.  
Newton, MA 02459  
617.527.5300  
www.rblarchitects.com

ROMAN-GLORIA  
RESIDENCE

35 BRACEBRIDGE  
ROAD.  
NEWTON, MA


EXISTING  
FLOOR PLANS  
WITH DEMO.  
NOTES

DATE: 7/18/22


SCALE: 1/4"=1'-0"

DRAWN: RBL

A1

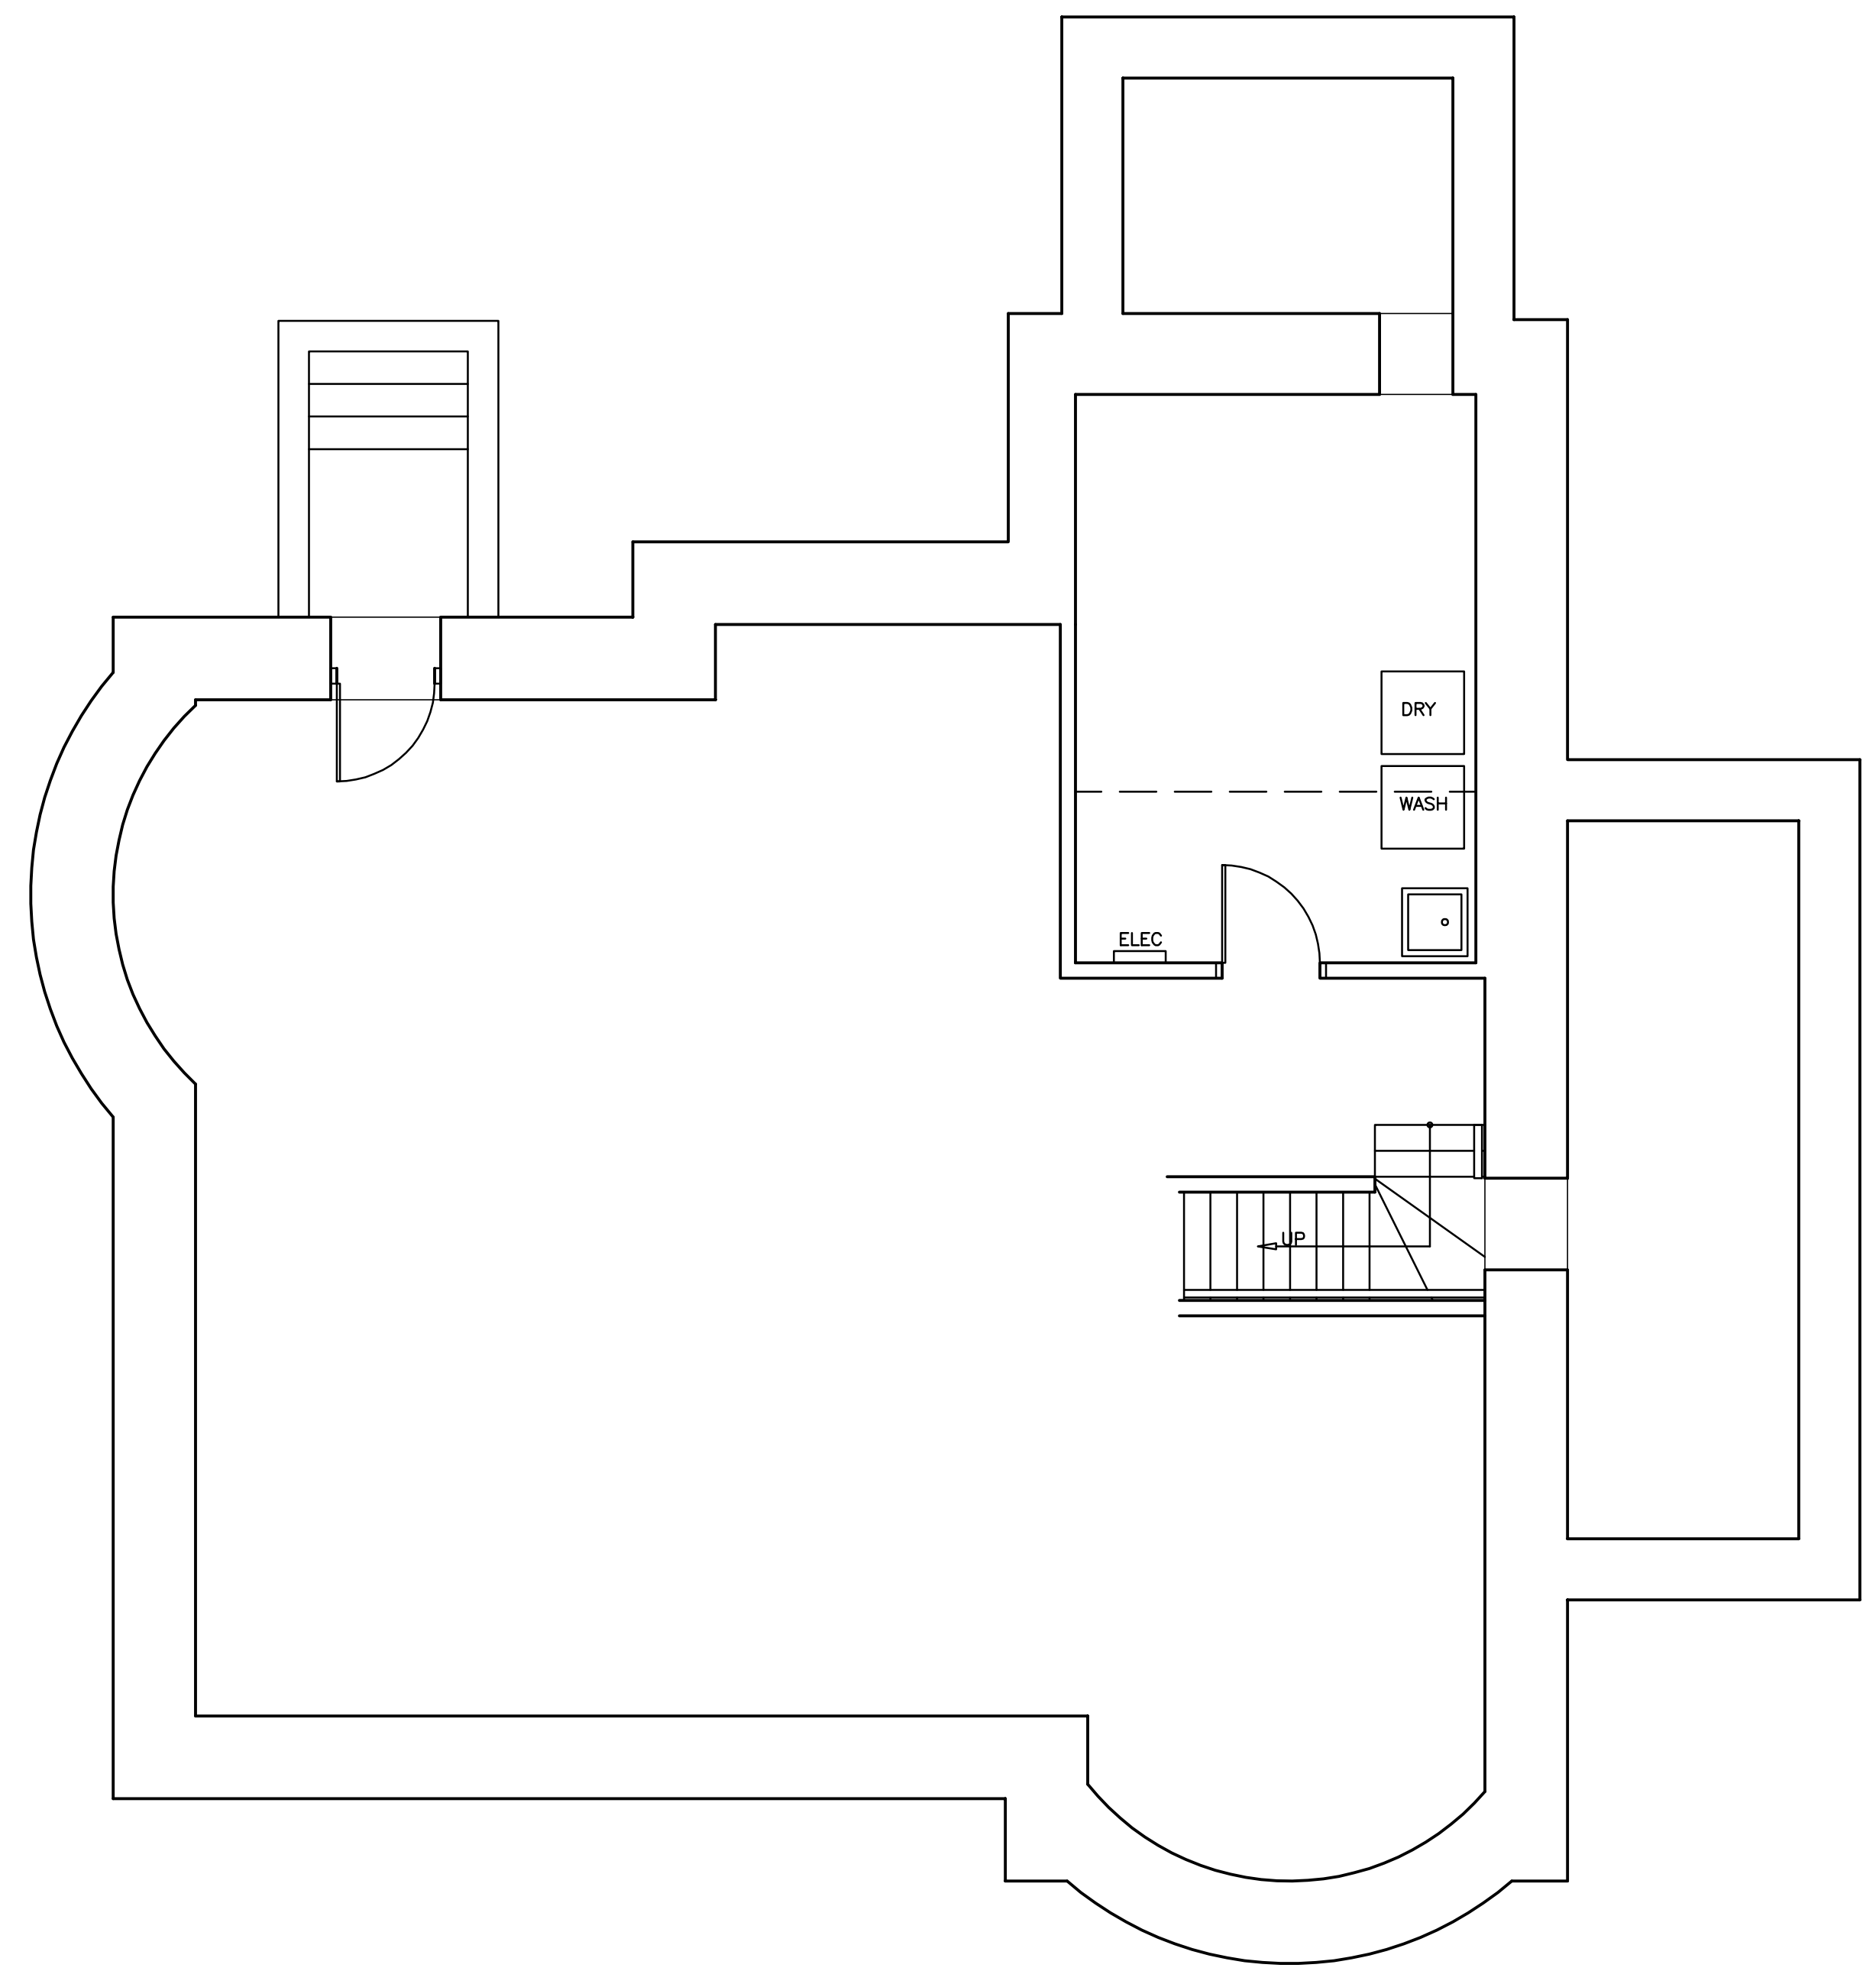

1 EXISTING BASEMENT AND GARAGE PLAN  
1/4"=1'-0"

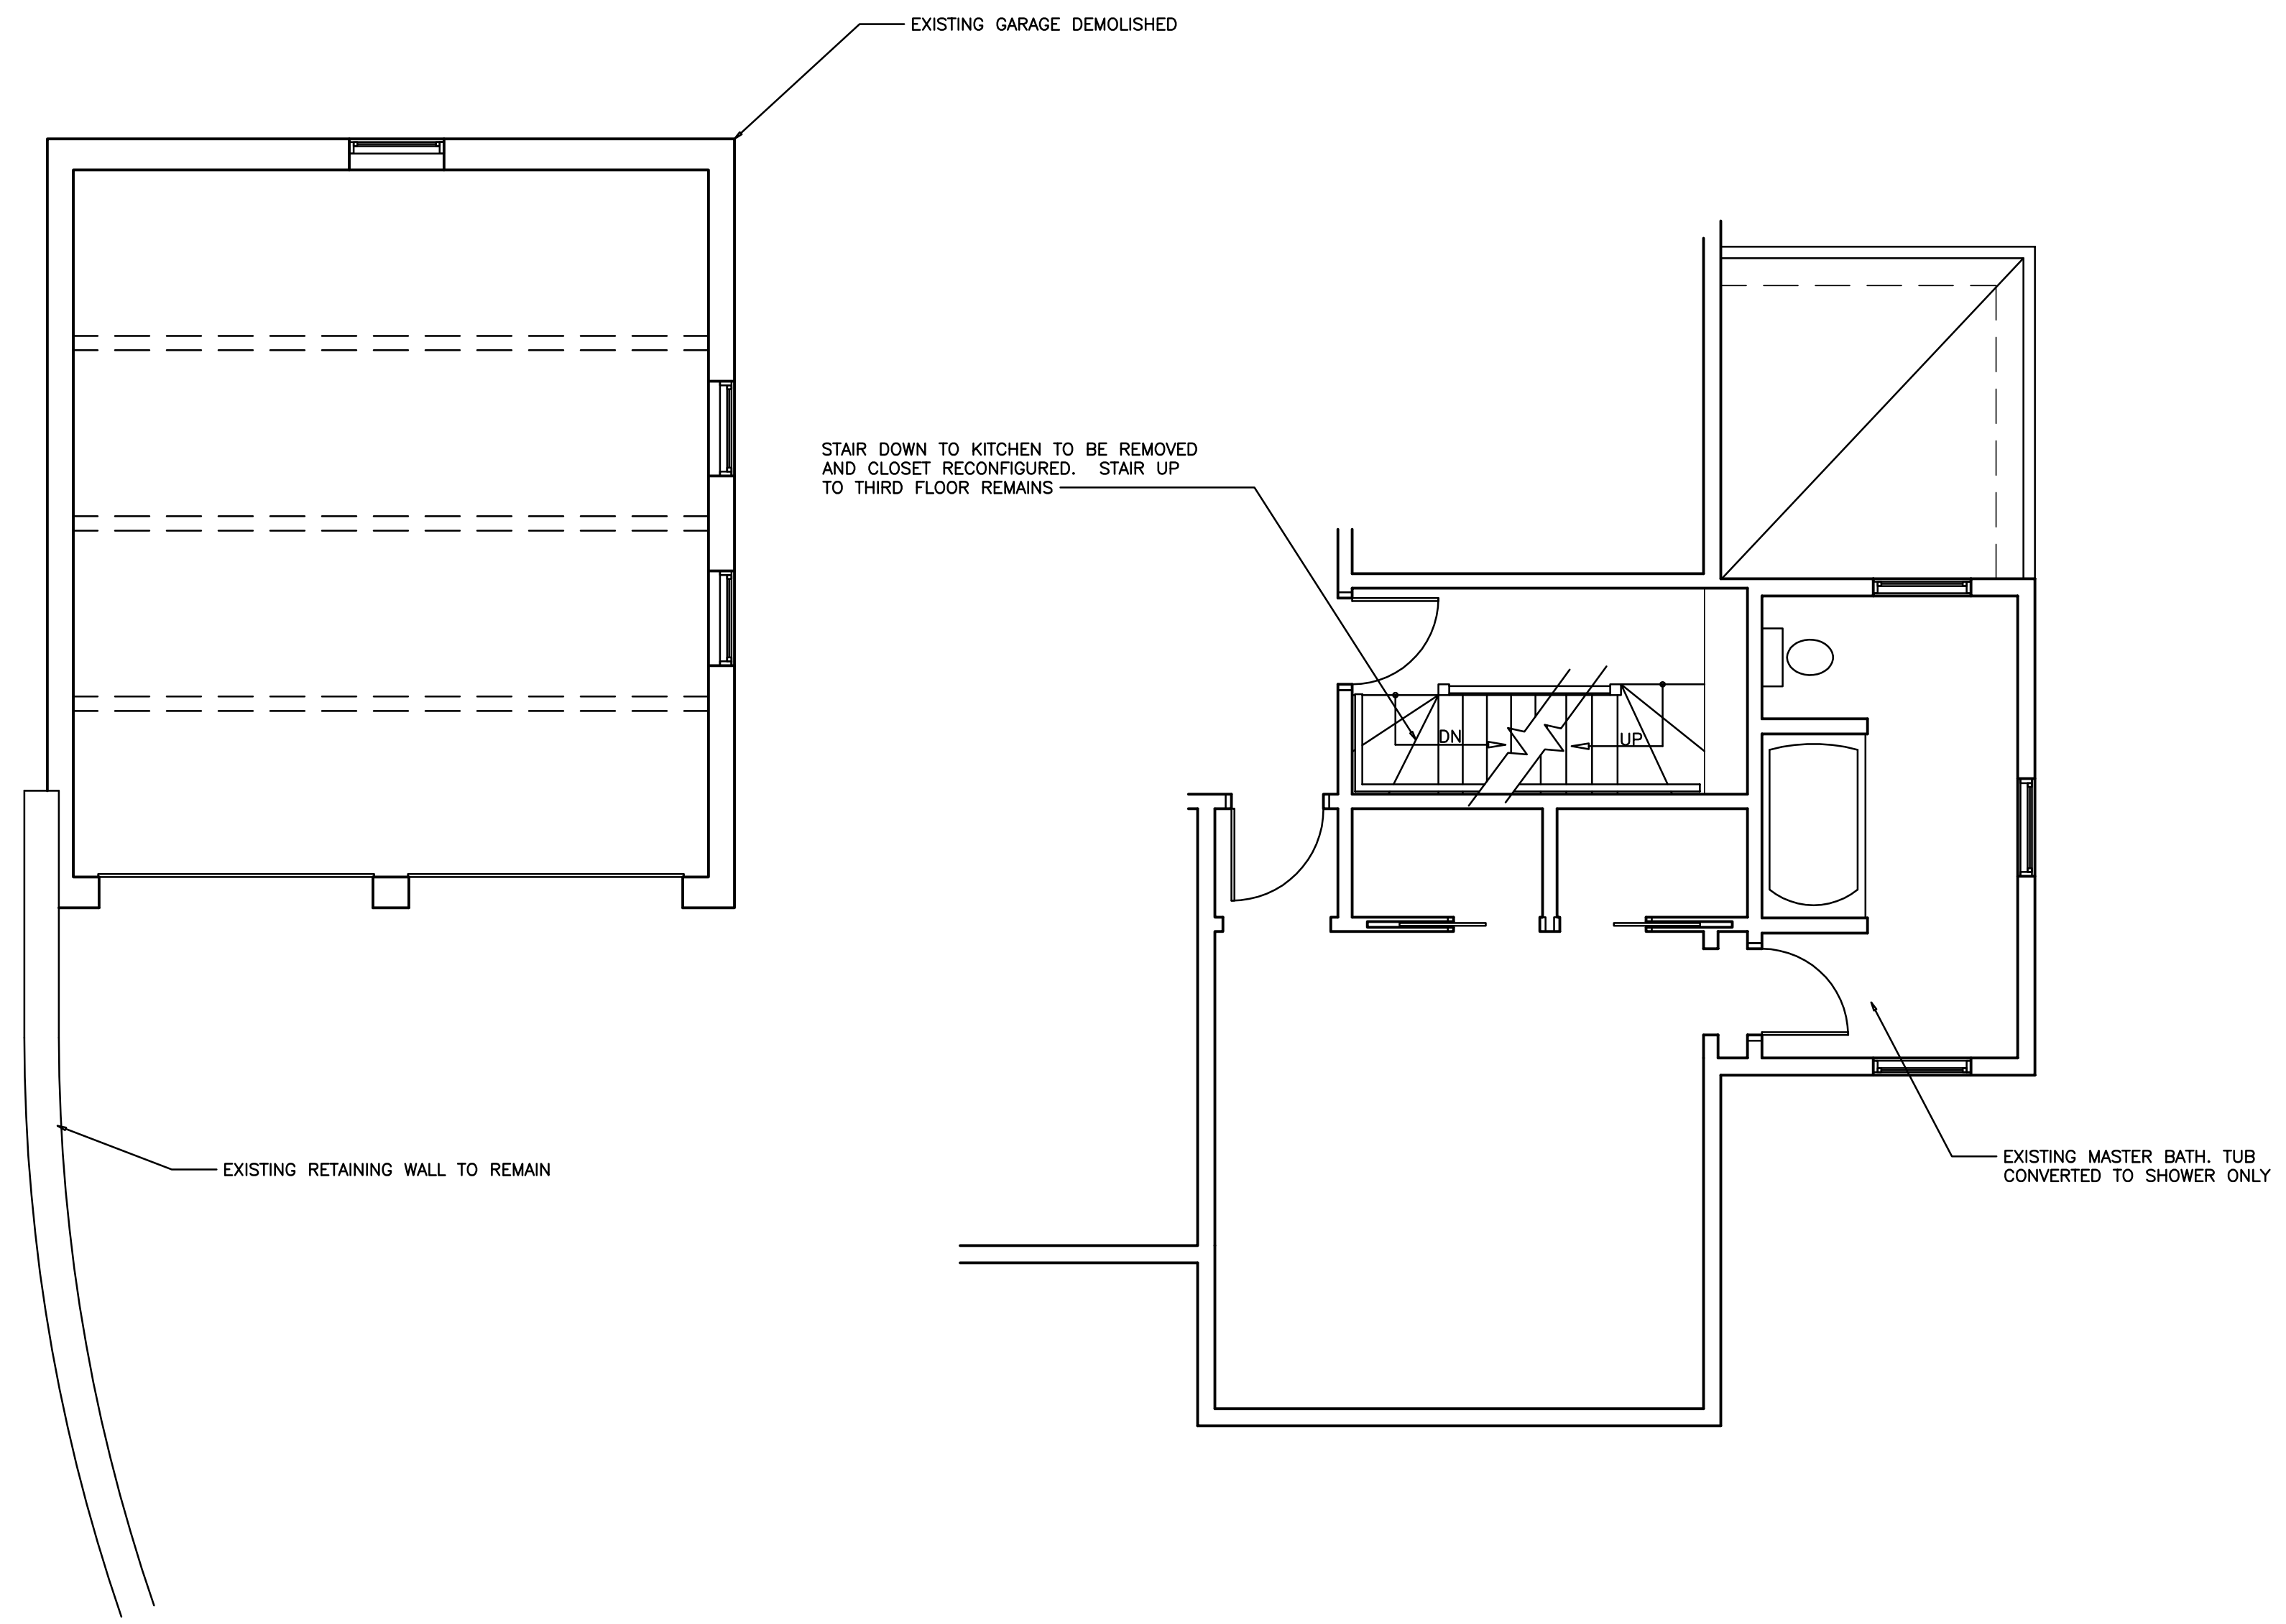

2 EXISTING PARTIAL SECOND FLOOR PLAN  
1/4"=1'-0"

RICHARD B. LEVEY architects

**RBL**

30 Jacobs Terr.  
Newton, MA 02459  
617.527.5300  
www.rblarchitects.com

ROMAN-GLORIA  
RESIDENCE

35 BRACEBRIDGE  
ROAD.  
NEWTON, MA

EXISTING  
FLOOR PLANS  
WITH DEMO.  
NOTES

DATE: 7/18/22


SCALE: 1/4"=1'-0"

DRAWN: RBL


A2




1 EXISTING PARTIAL REAR ELEVATION  
1/4"=1'-0"

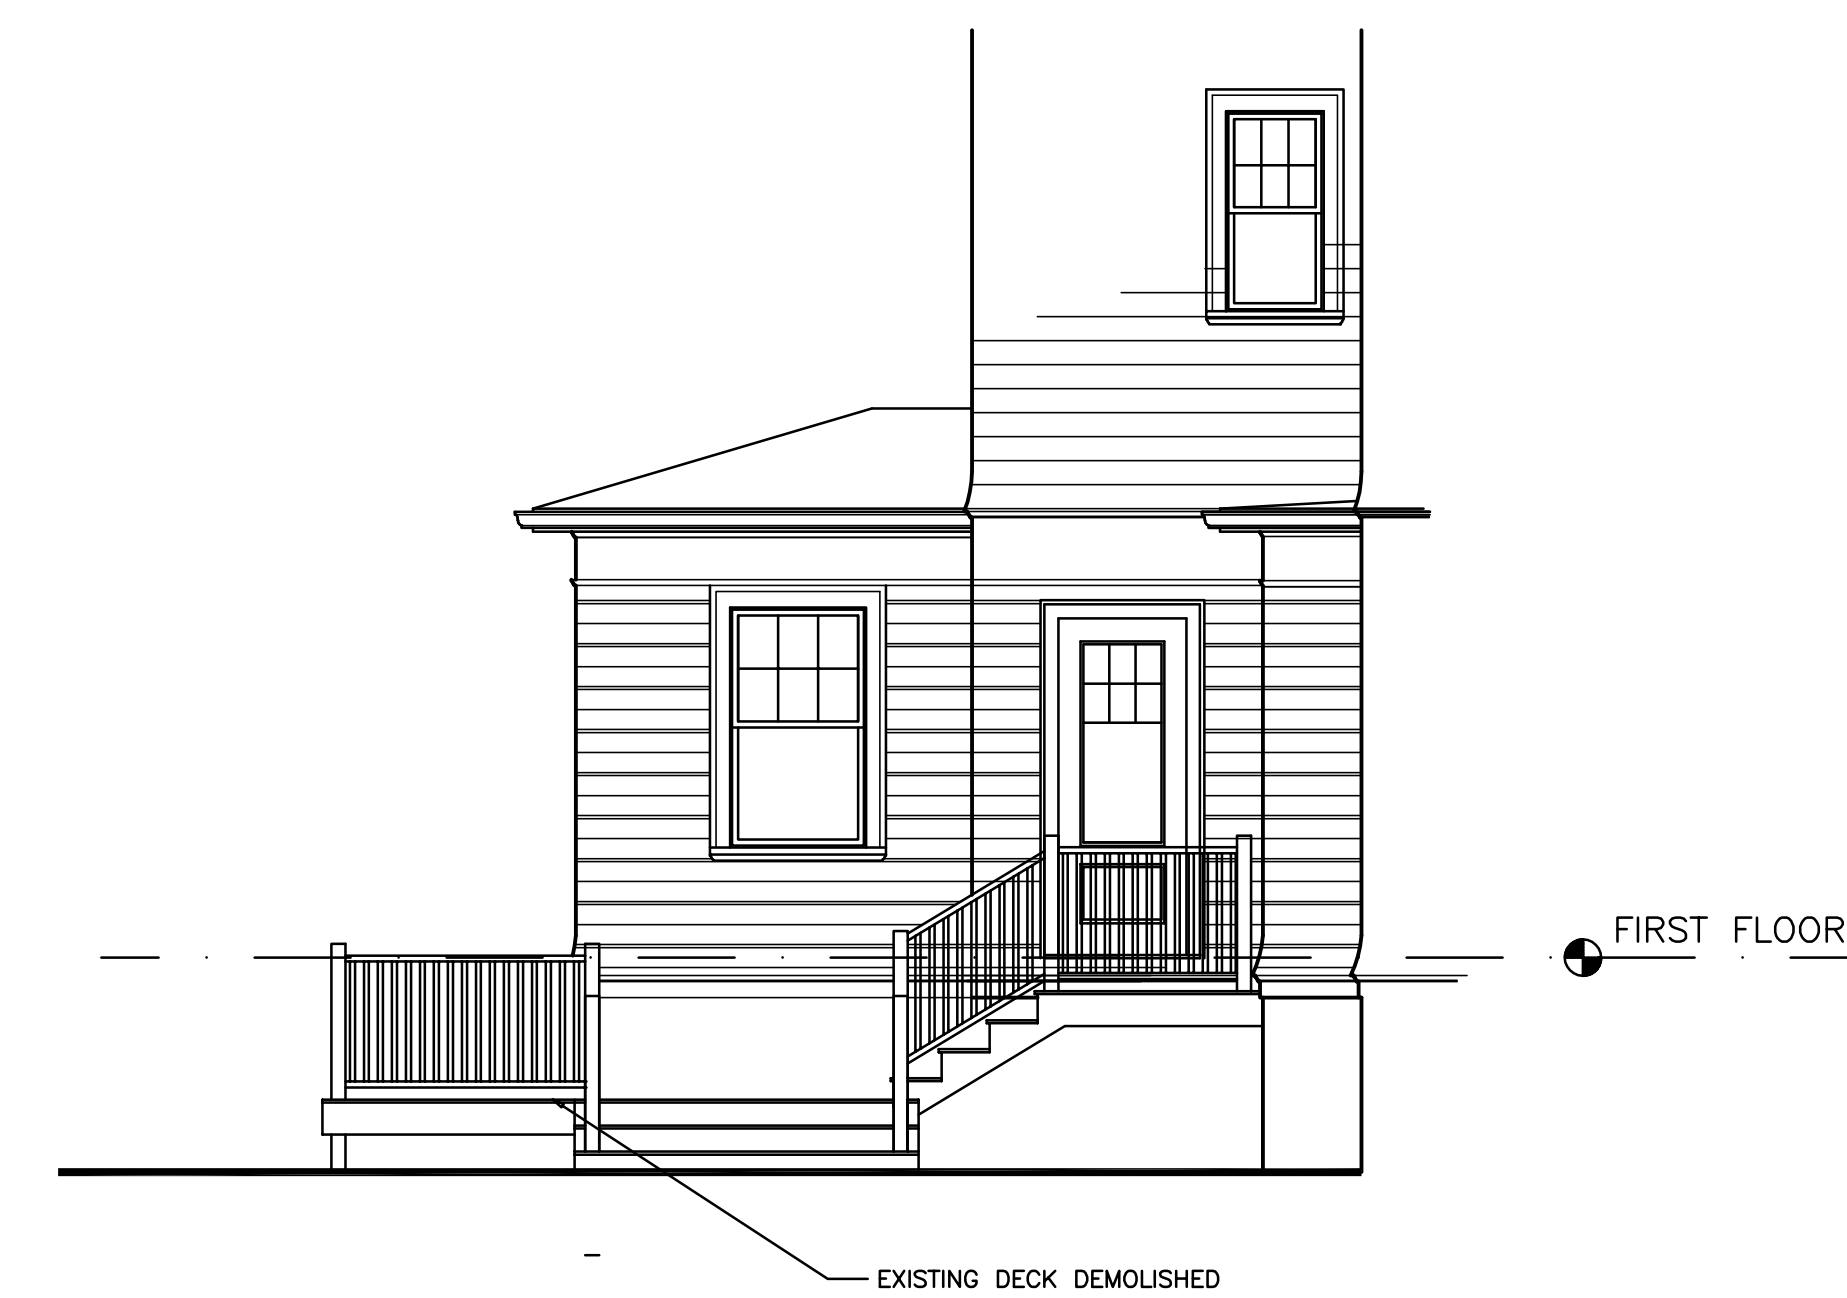

2 EXISTING PARTIAL SIDE ELEVATION  
1/4"=1'-0"

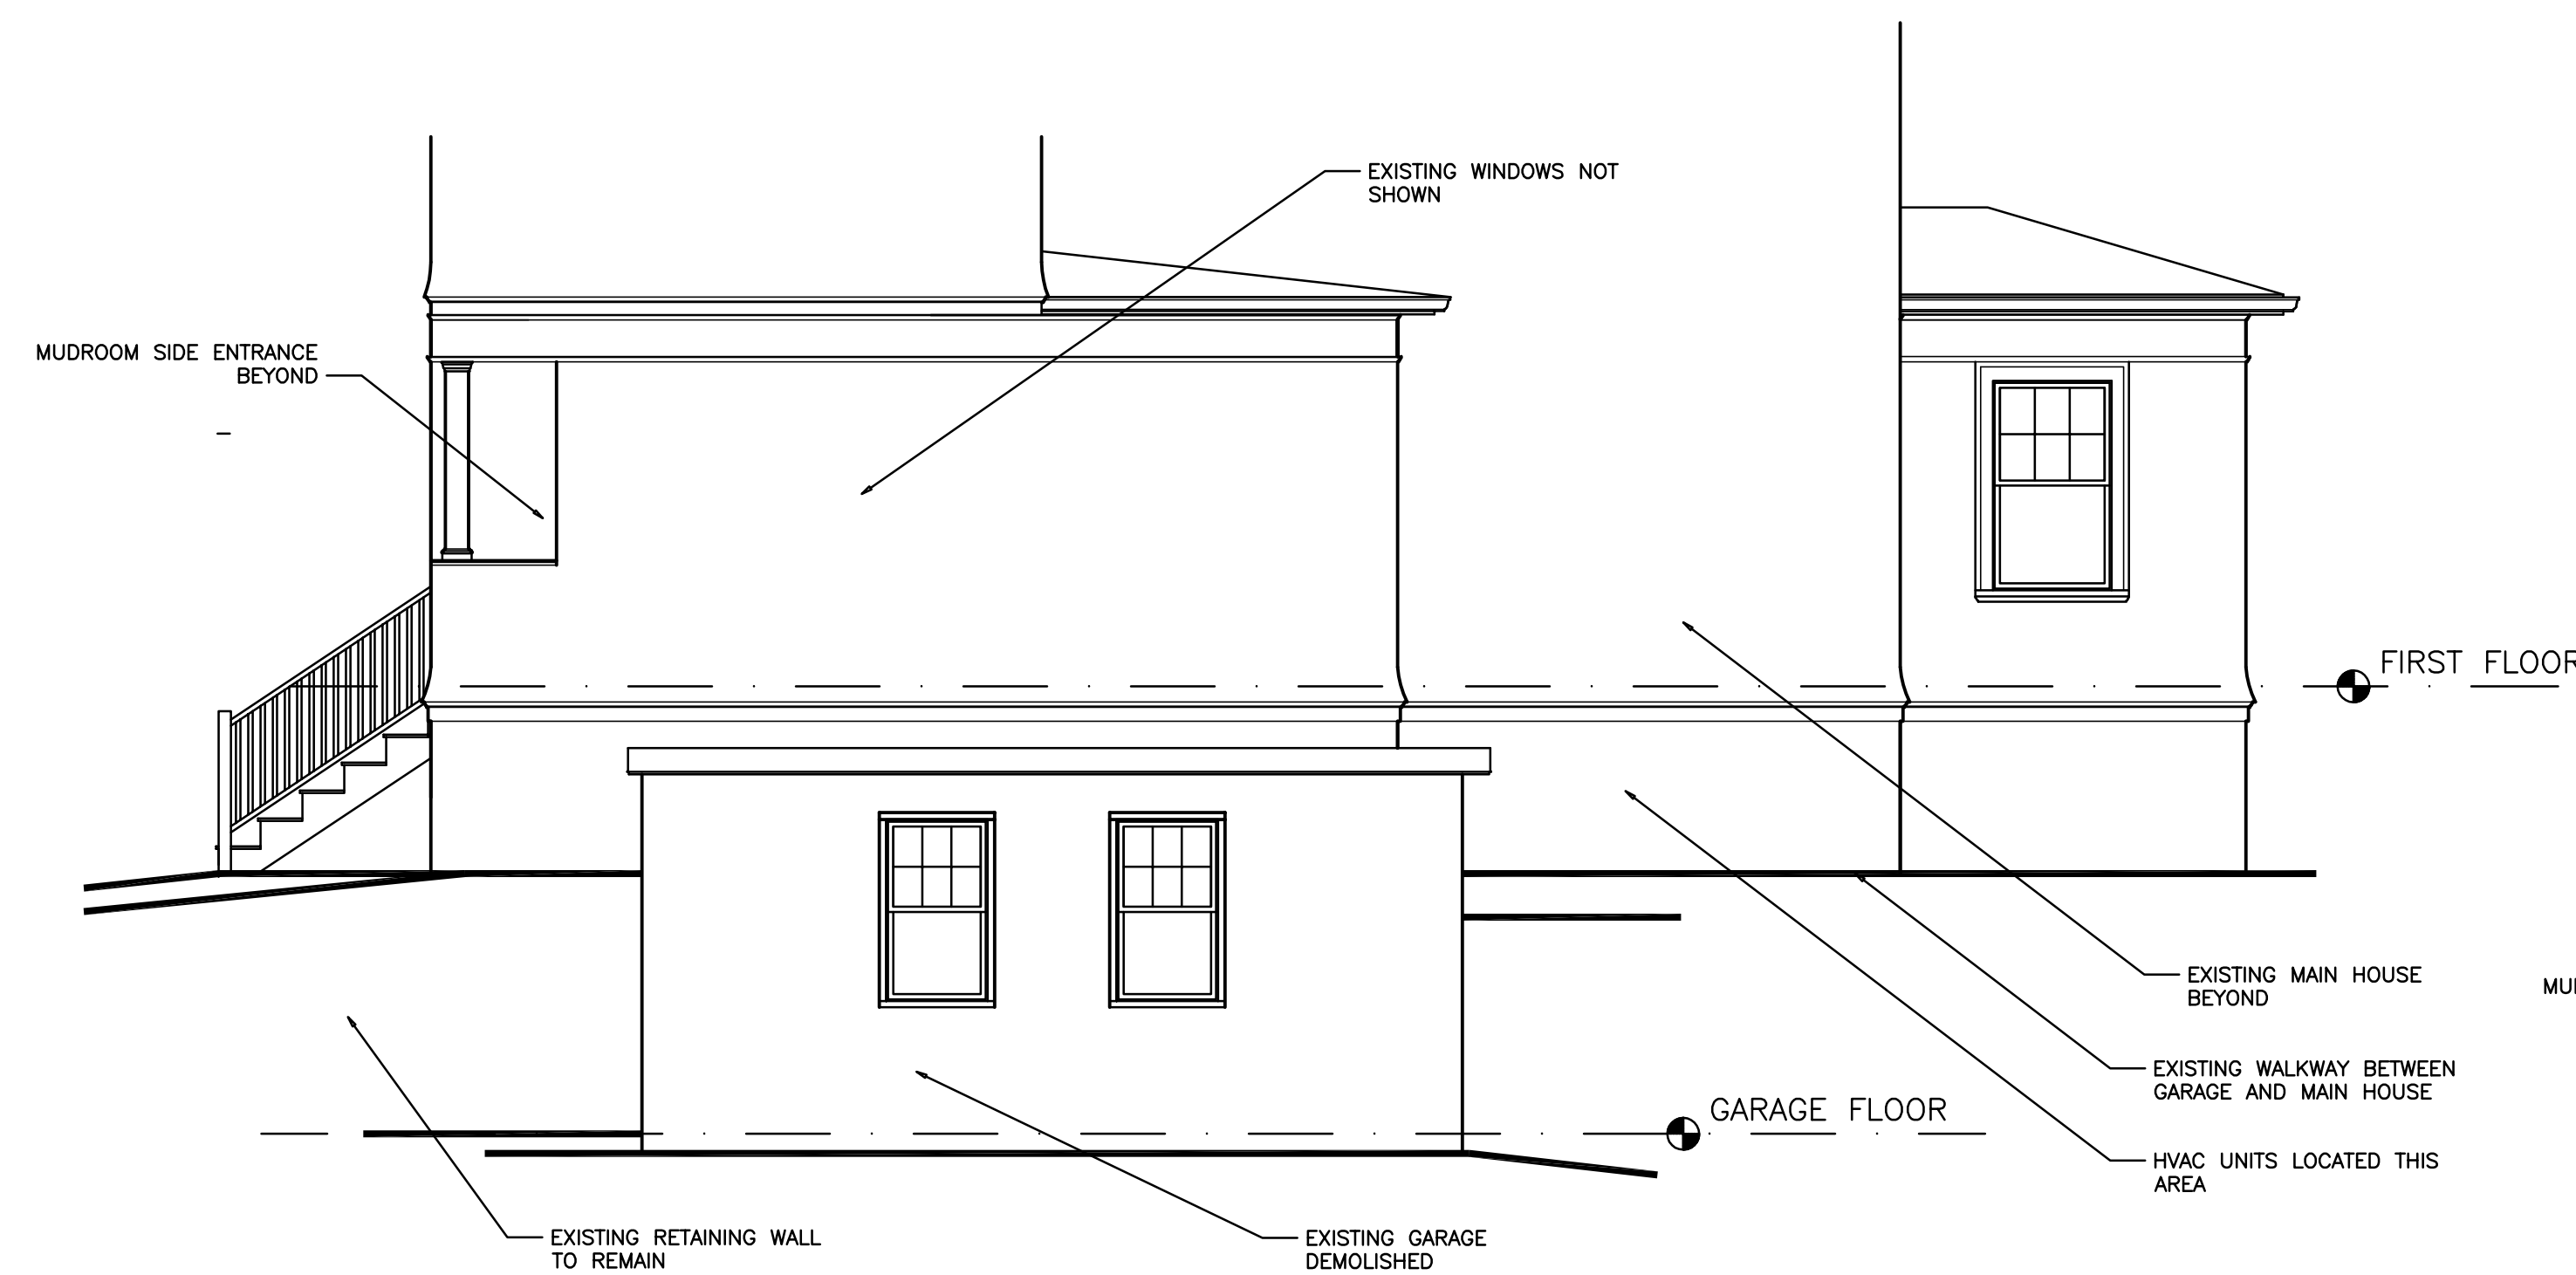

3 EXISTING GARAGE SIDE ELEVATION  
1/4"=1'-0"

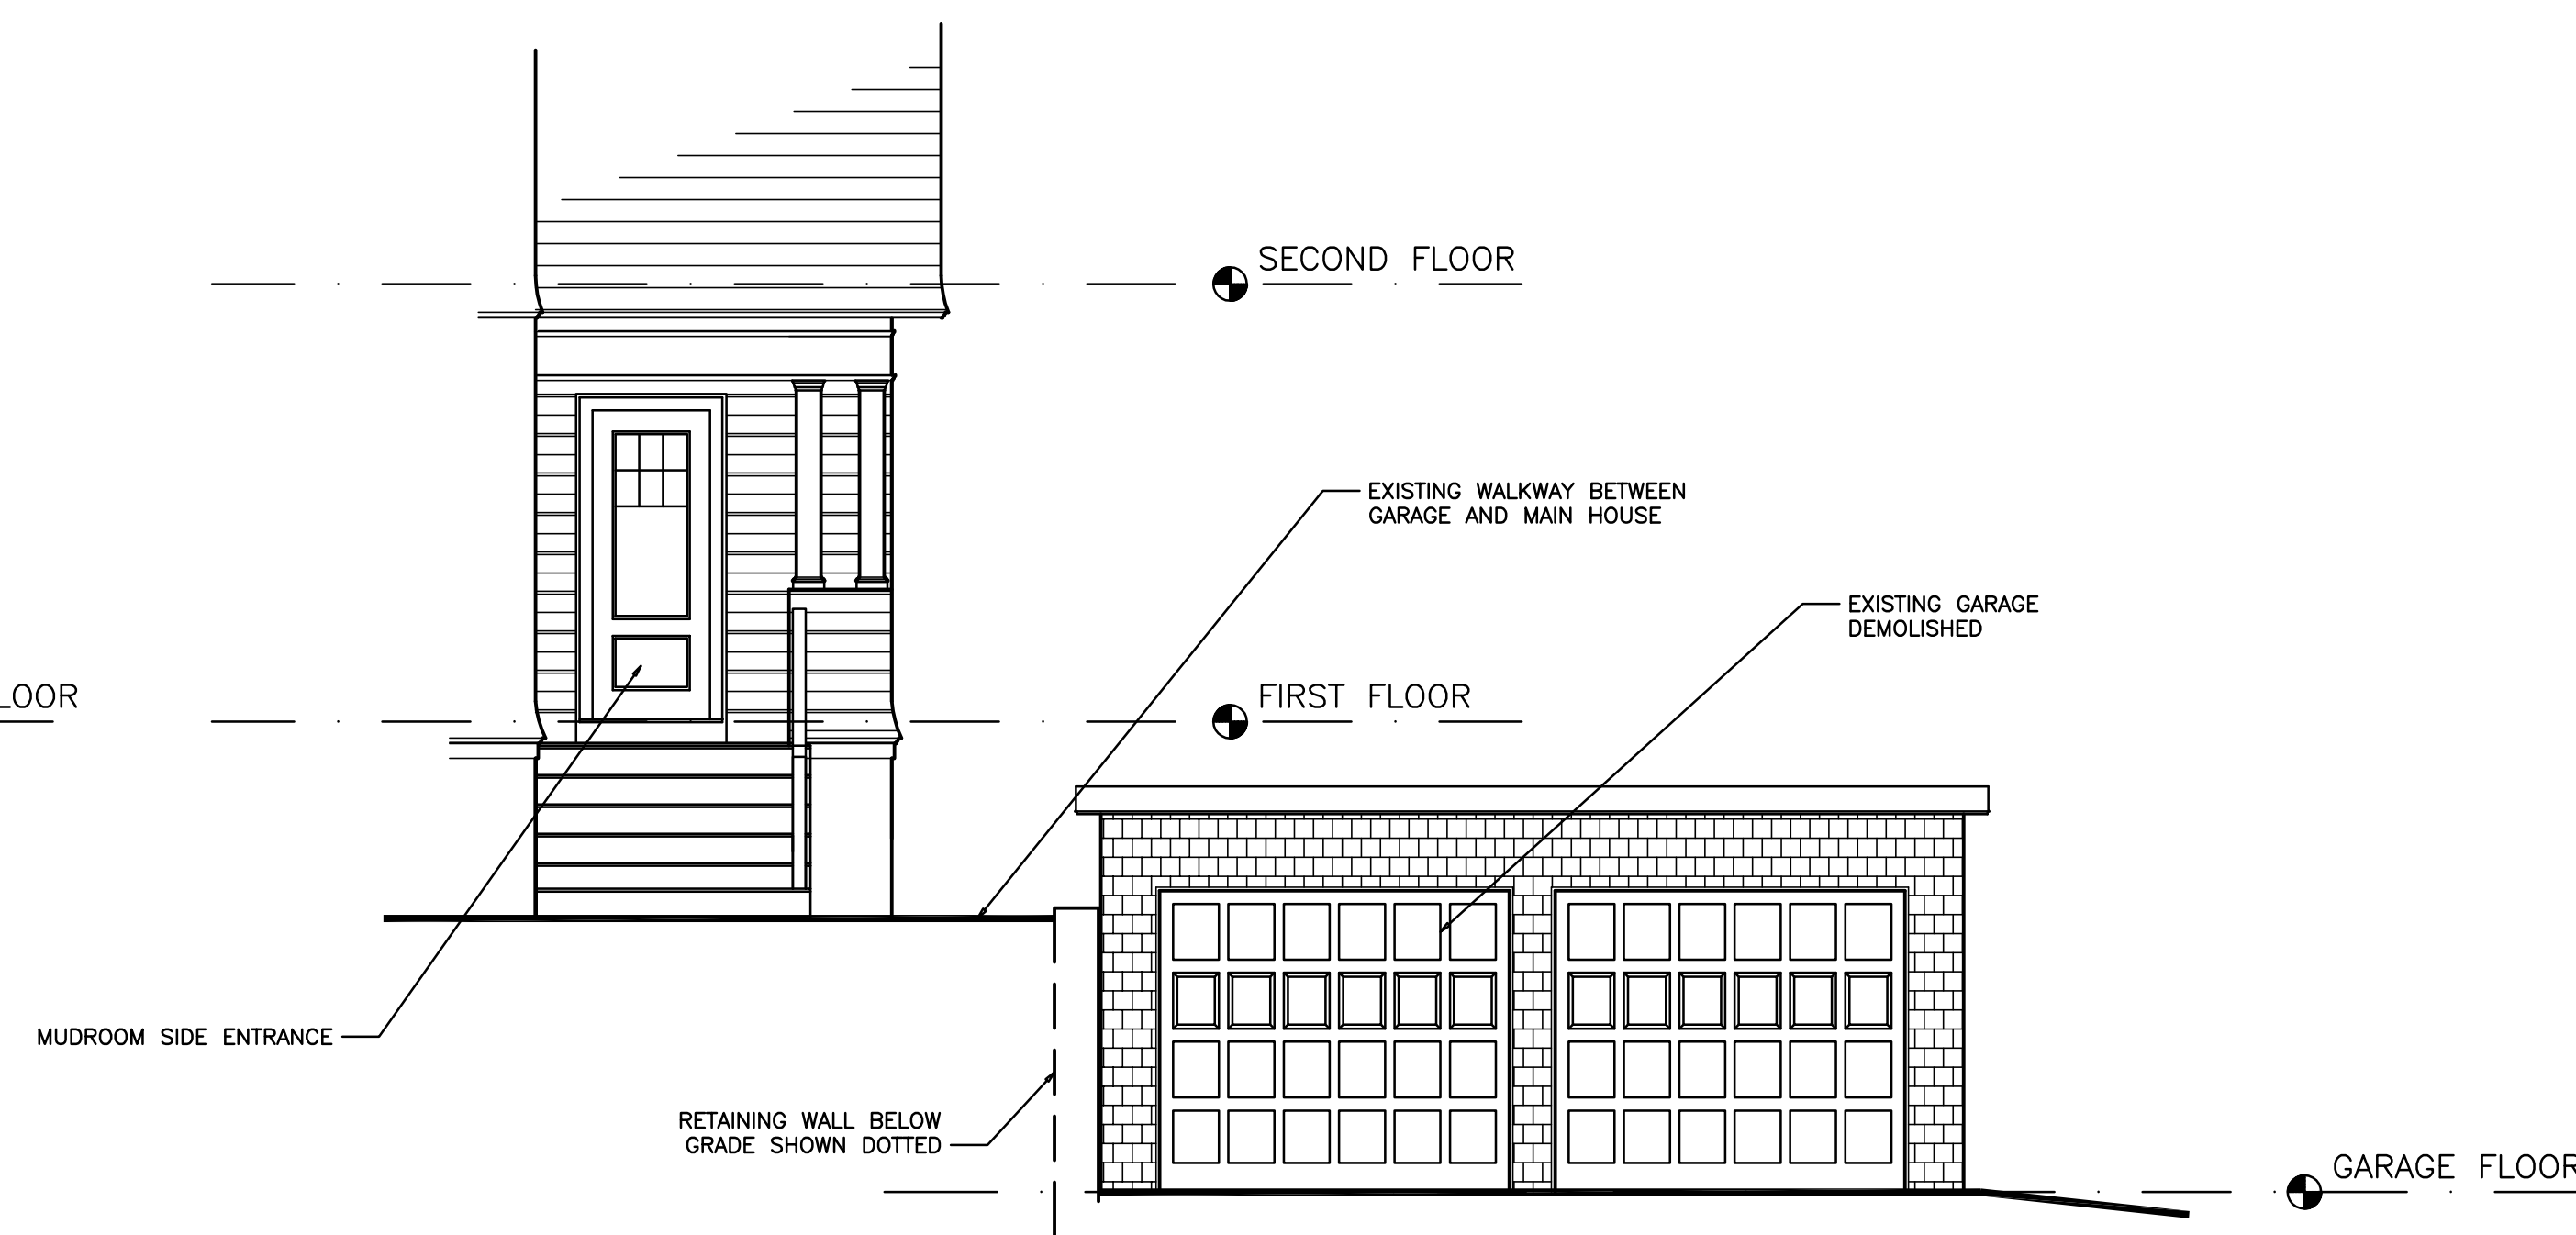

4 EXISTING GARAGE FRONT ELEVATION  
1/4"=1'-0"


**RBL**  
 RICHARD B. LEVEY architects  
 30 Jacobs Terr.  
 Newton, MA 02459  
 617.527.5300  
 www.rblarchitects.com

ROMAN-GLORIA  
 RESIDENCE  
  
 35 BRACEBRIDGE  
 ROAD,  
 NEWTON, MA


EXISTING  
 ELEVATIONS  
 WITH DEMO.  
 NOTES

DATE: 7/18/22  
 SCALE: 1/4"=1'-0"  
 DRAWN: RBL

A3

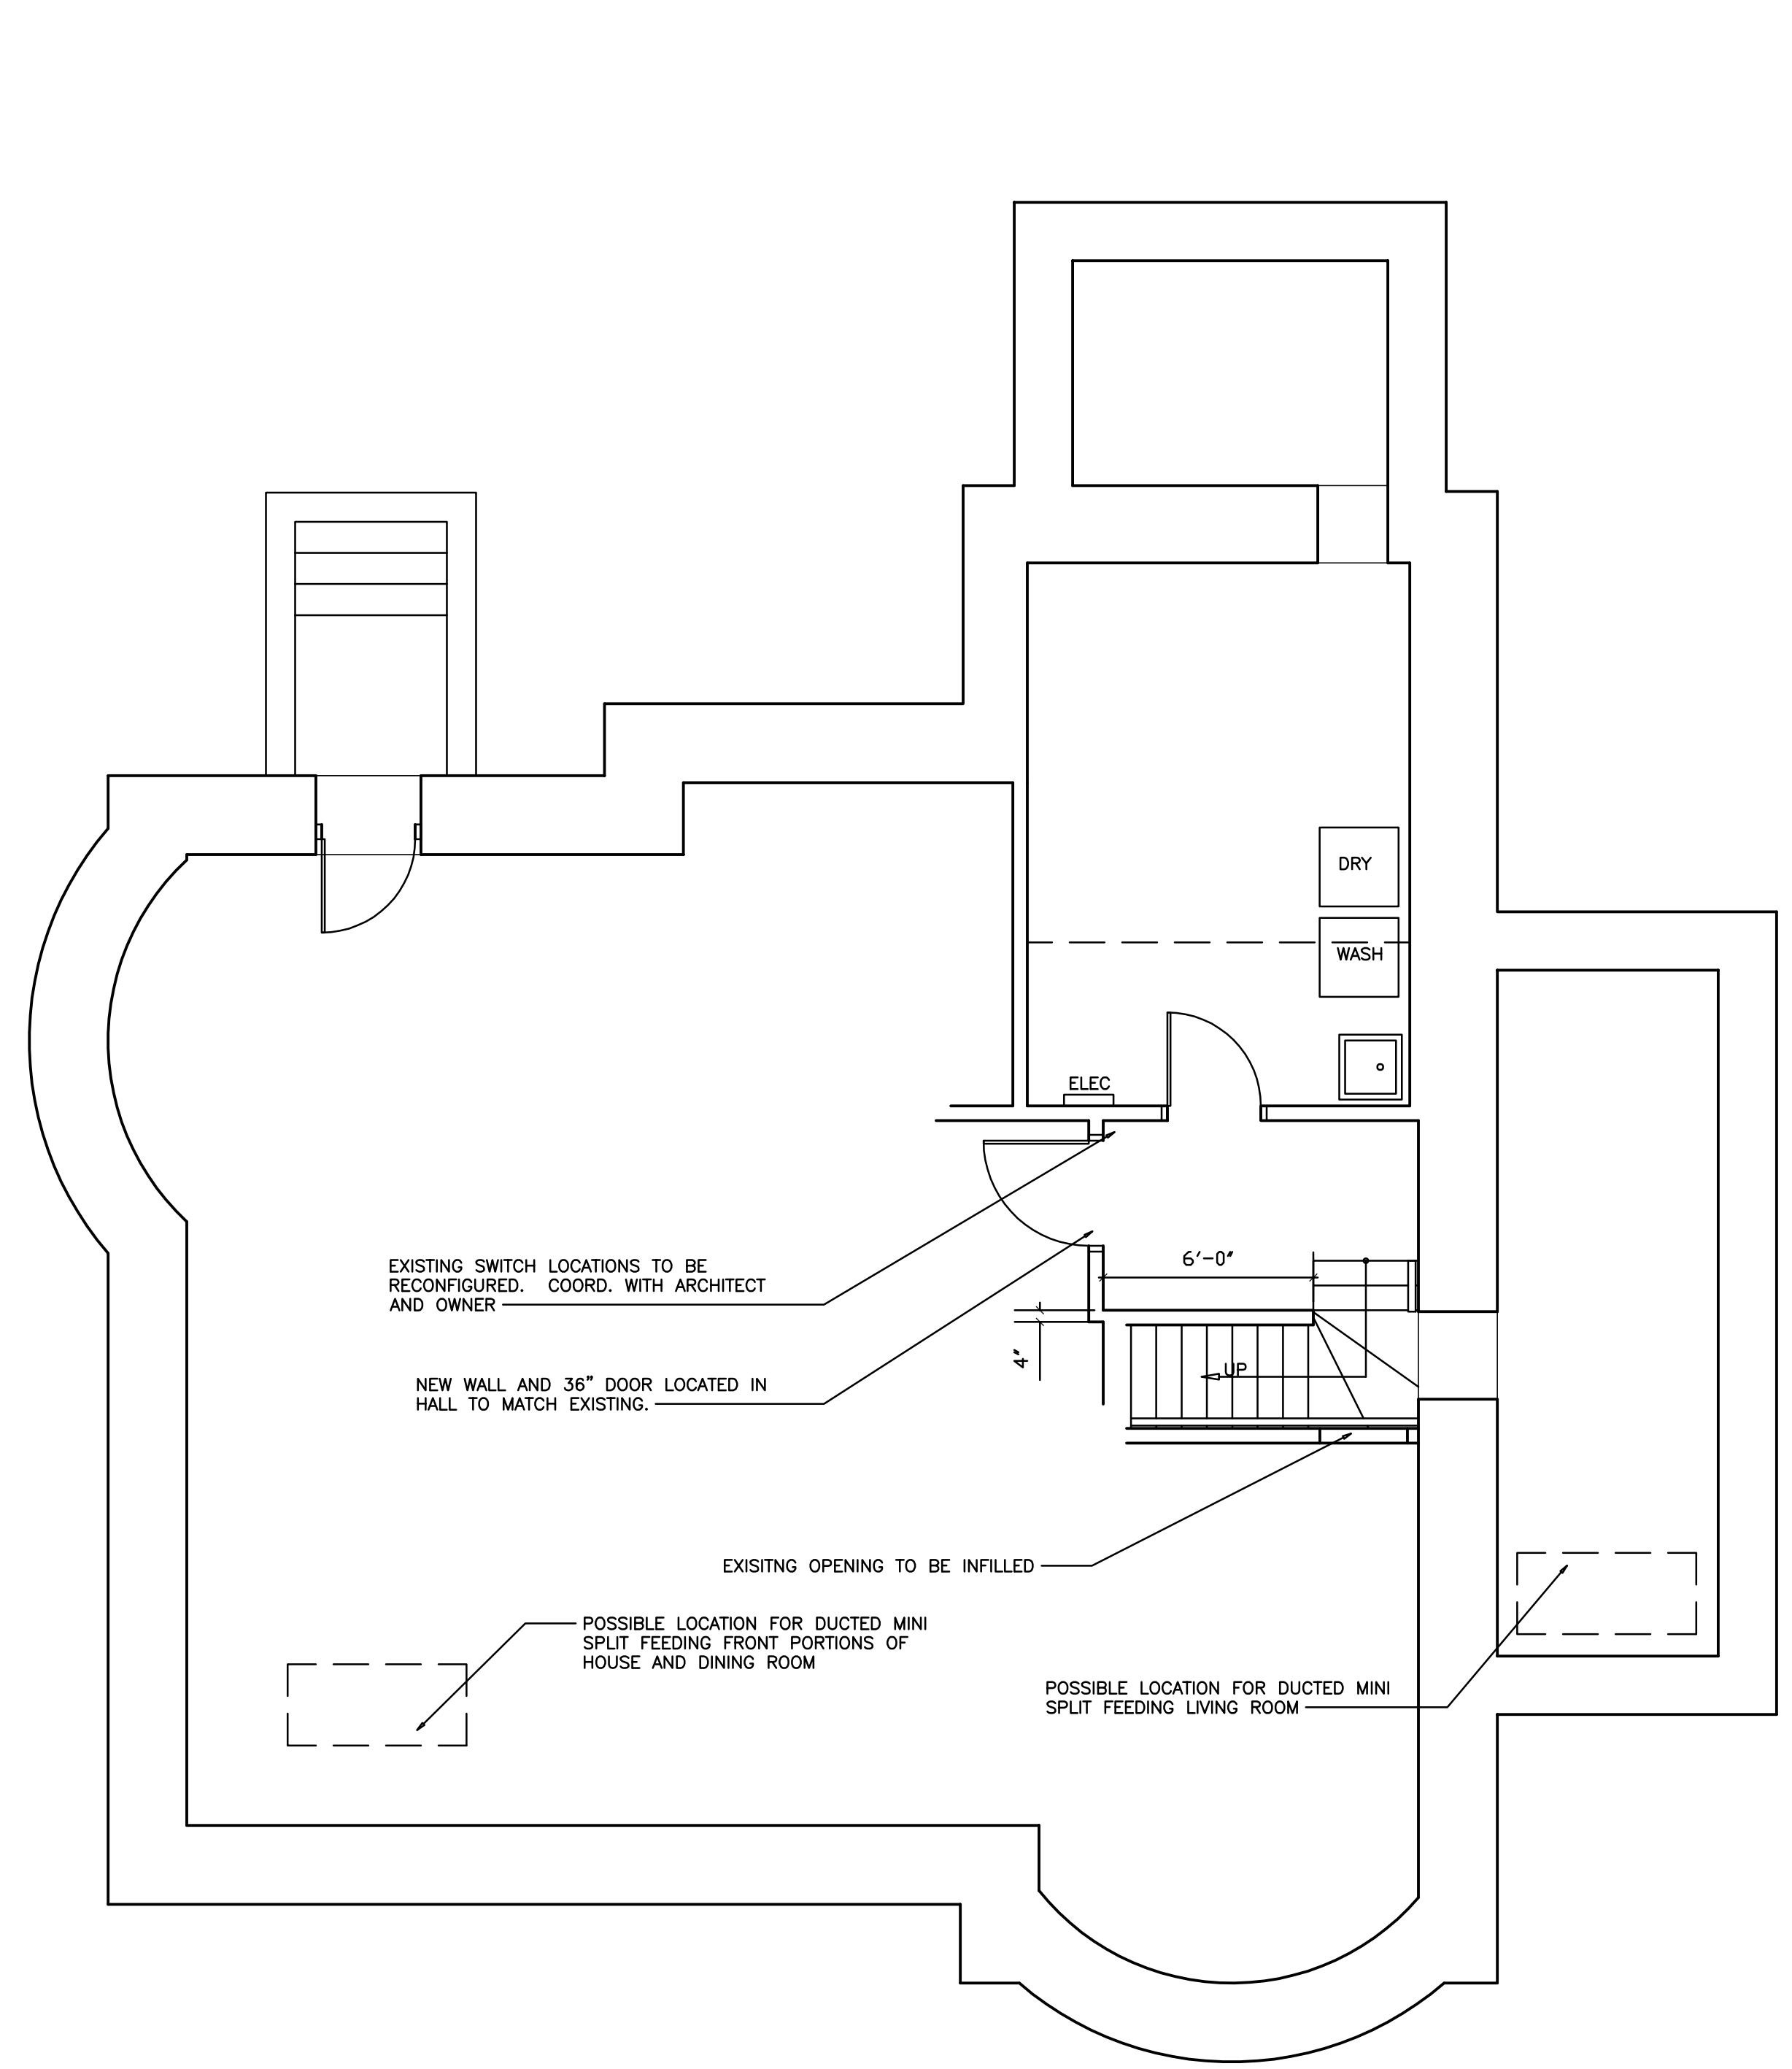

1 BASEMENT AND GARAGE PLAN 1/4"=1'-0"

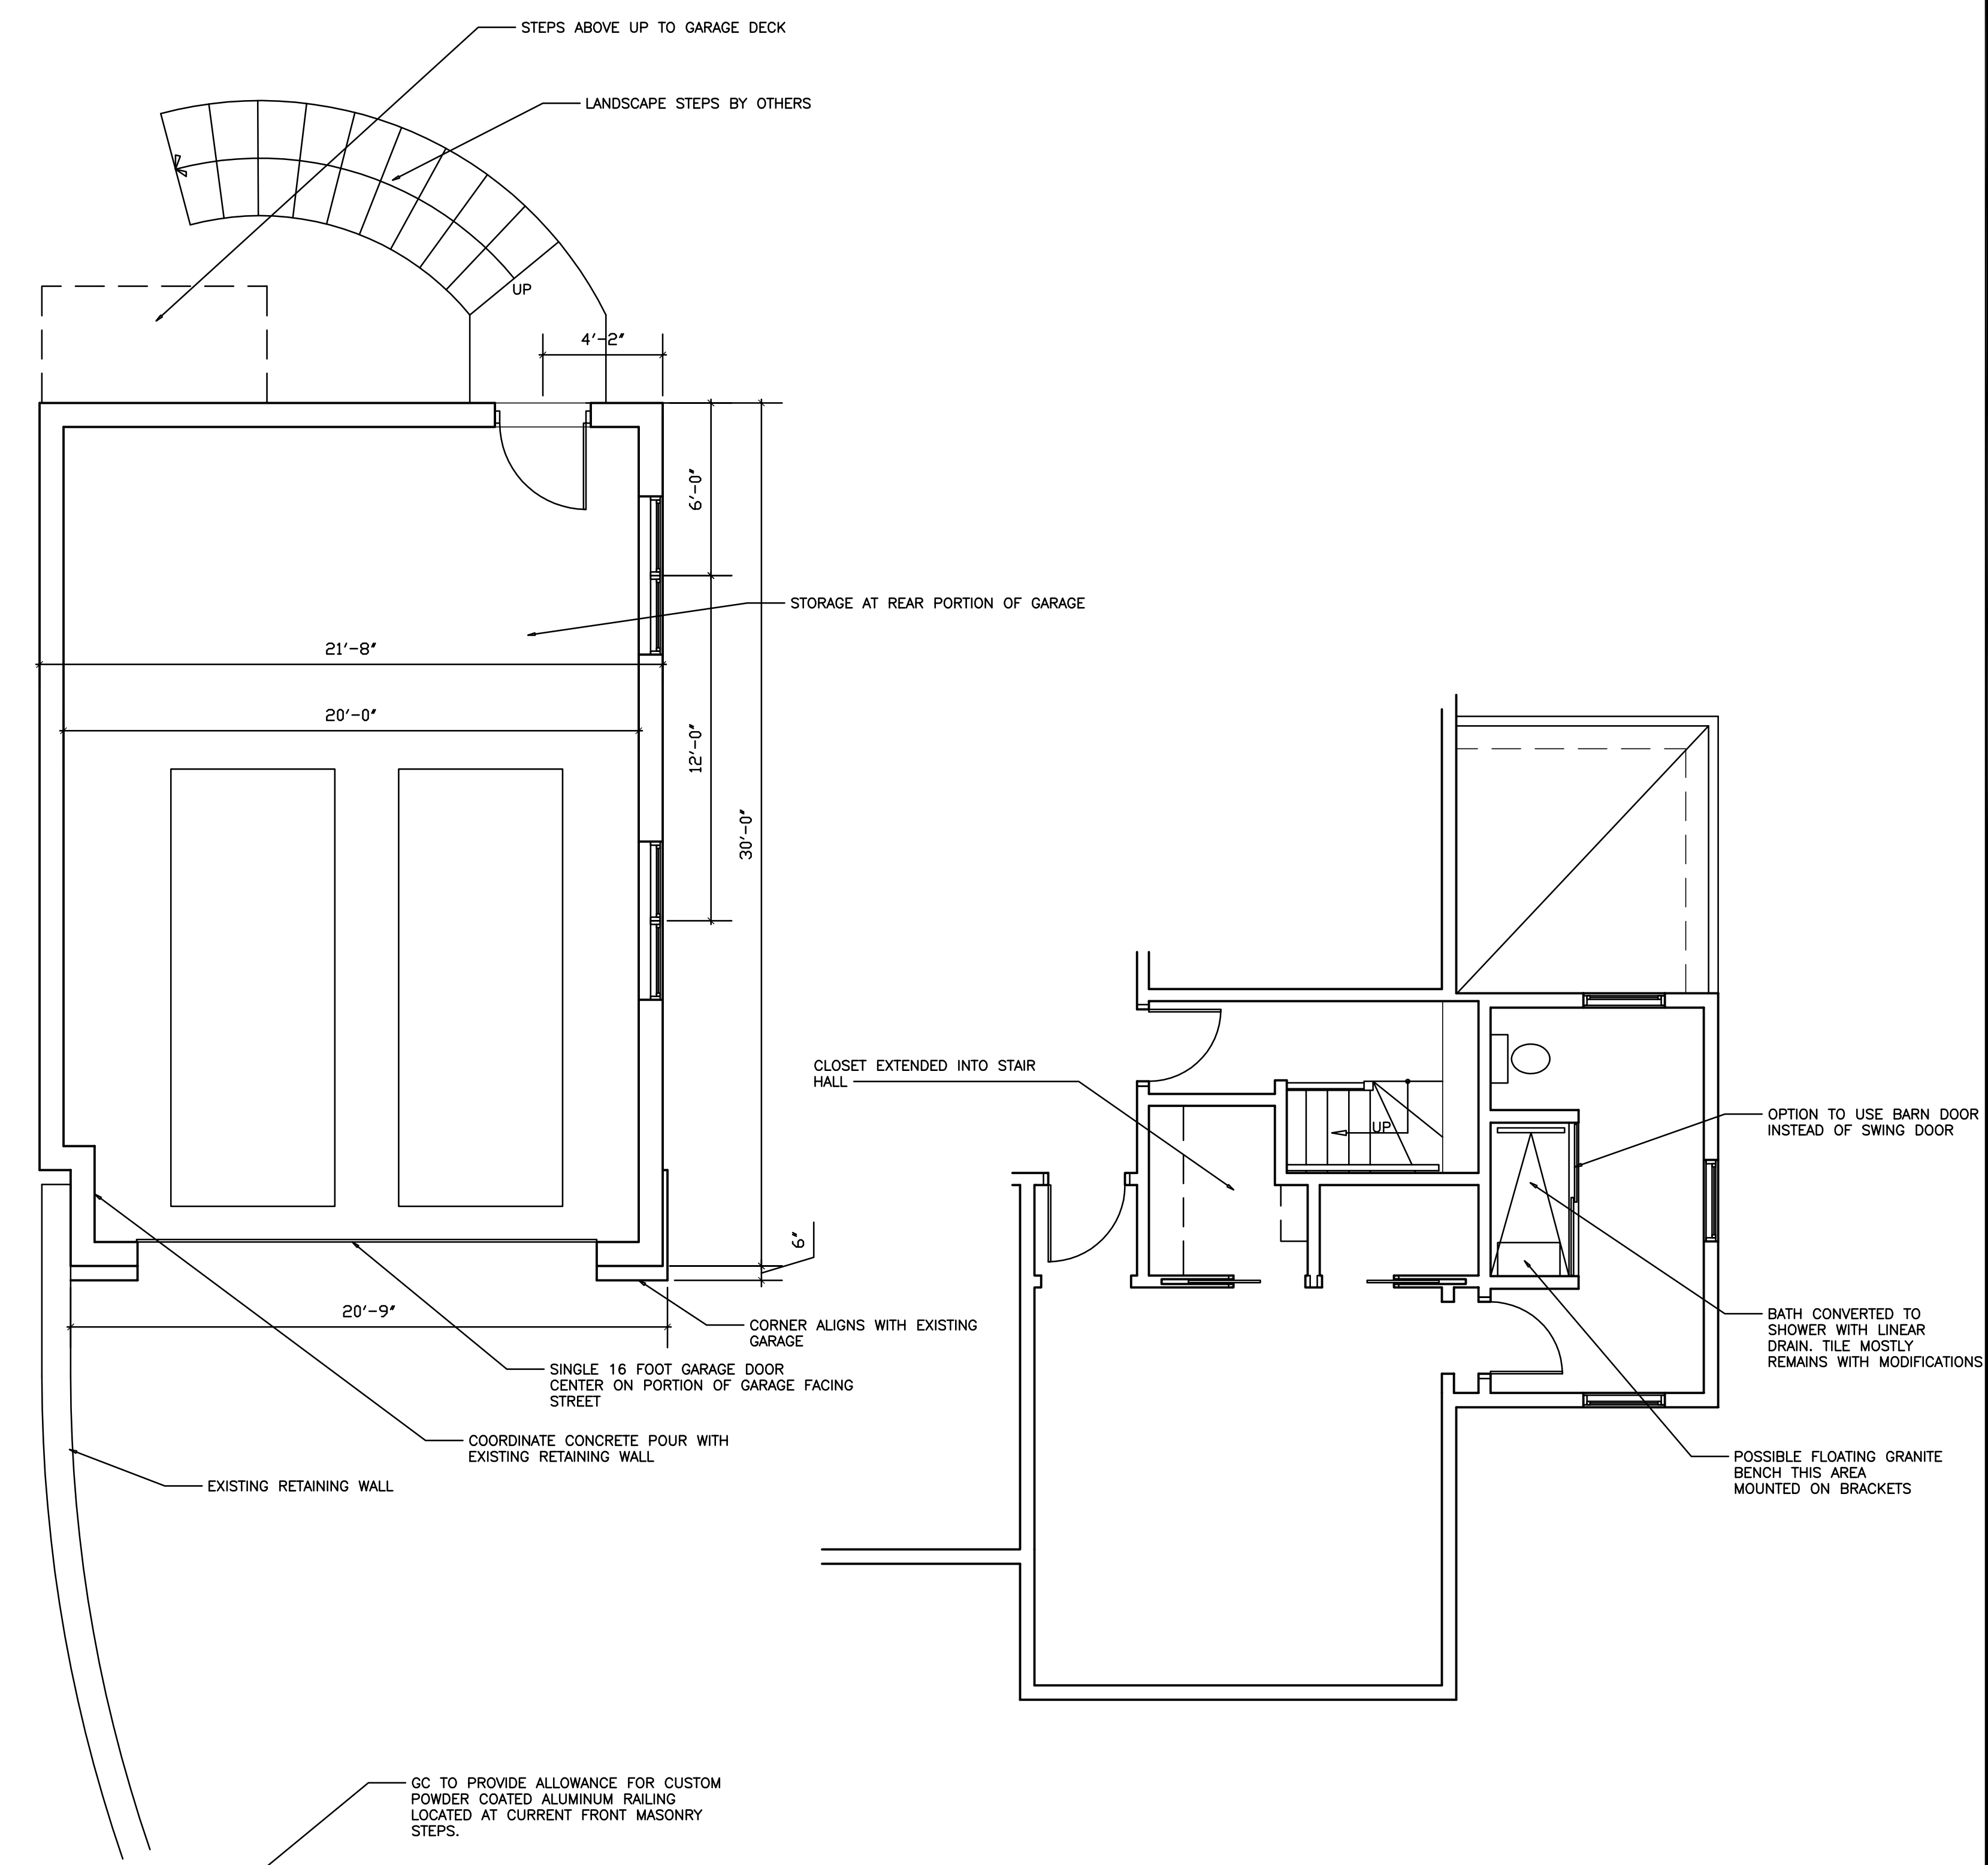

2 PARTIAL SECOND FLOOR PLAN 1/4"=1'-0"

**RBL**  
 RICHARD B. LEVEY architects  
 30 Jacobs Terr.  
 Newton, MA 02459  
 617.527.5300  
 www.rblarchitects.com


ROMAN-GLORIA  
 RESIDENCE

35 BRACEBRIDGE  
 ROAD.  
 NEWTON, MA

PROPOSED  
 BASEMENT AND  
 PART 2ND FLOOR  
 PLAN

DATE: 7/18/22  
 SCALE: 1/4"=1'-0"  
 DRAWN: RBL

A4

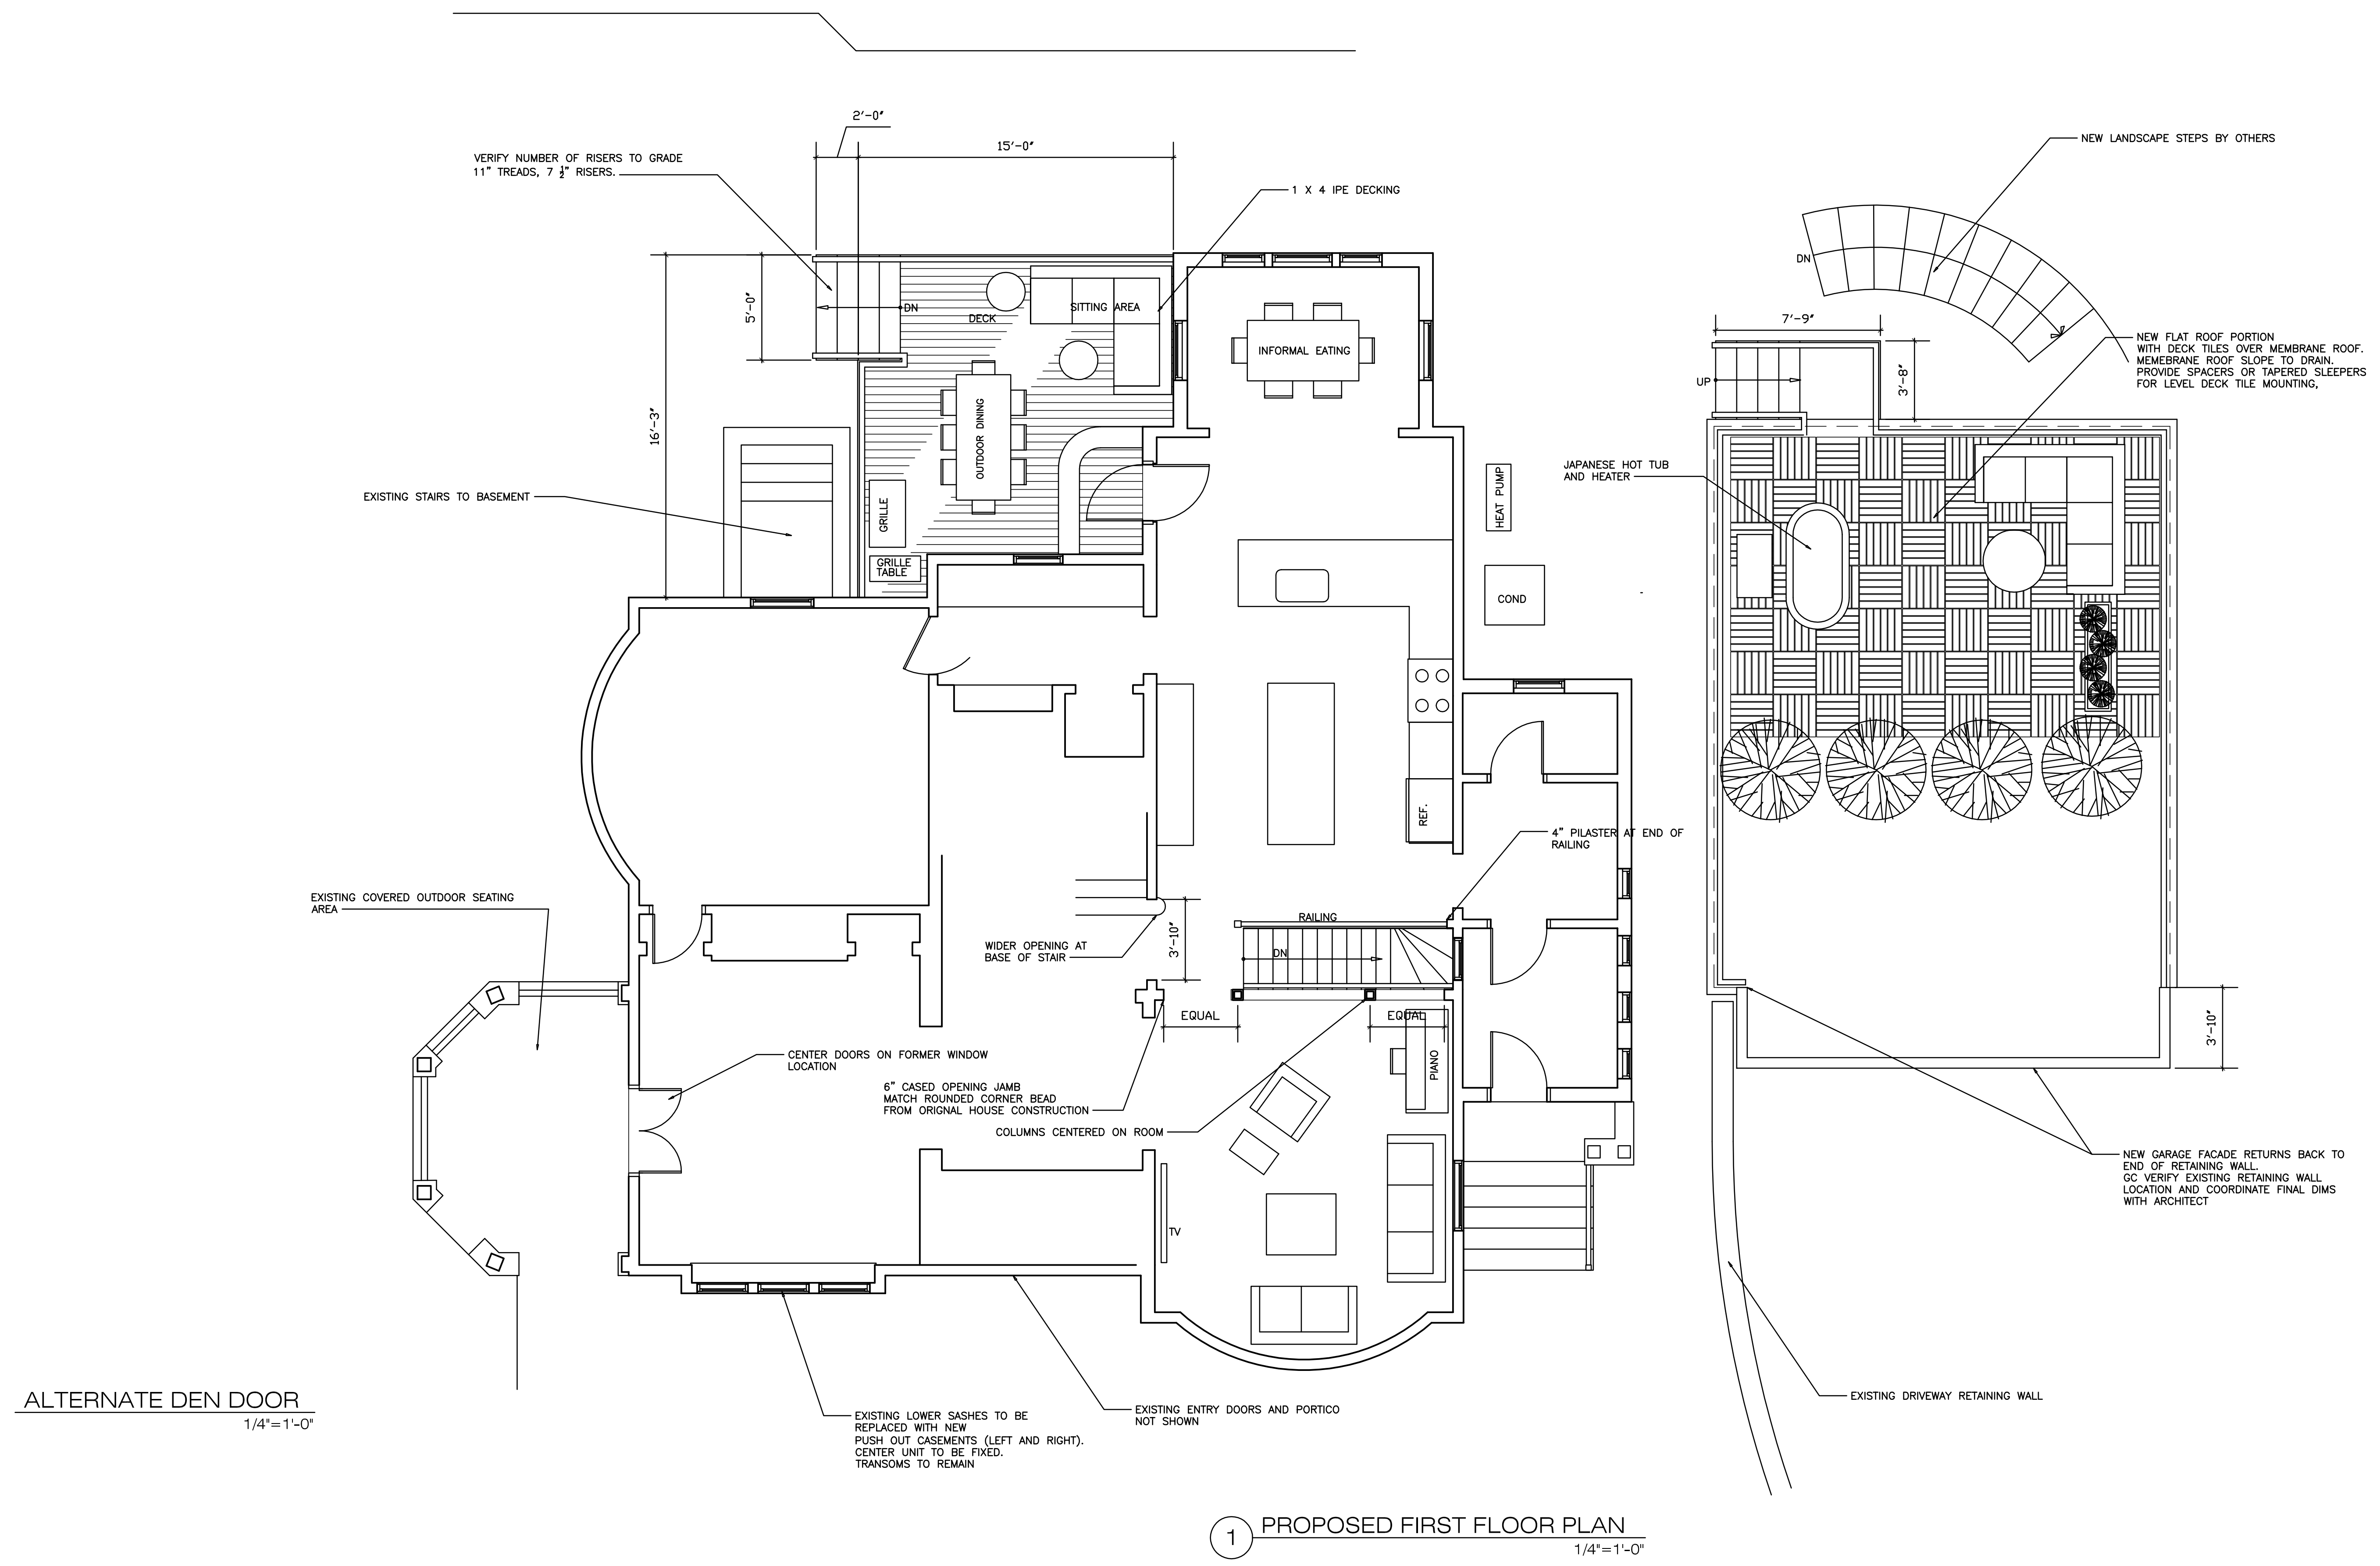

ALTERNATE DEN DOOR  
1/4"=1'-0"

1 PROPOSED FIRST FLOOR PLAN  
1/4"=1'-0"

**RBL**  
RICHARD B. LEVEY architects

30 Jacobs Terr.  
Newton, MA 02459  
617.527.5300  
www.rblarchitects.com





ROMAN-GLORIA  
RESIDENCE

35 BRACEBRIDGE  
ROAD.  
NEWTON, MA

PROPOSED  
MAIN  
FLOOR PLAN

DATE: 7/18/22  
SCALE: 1/4"=1'-0"  
DRAWN: RBL

A5

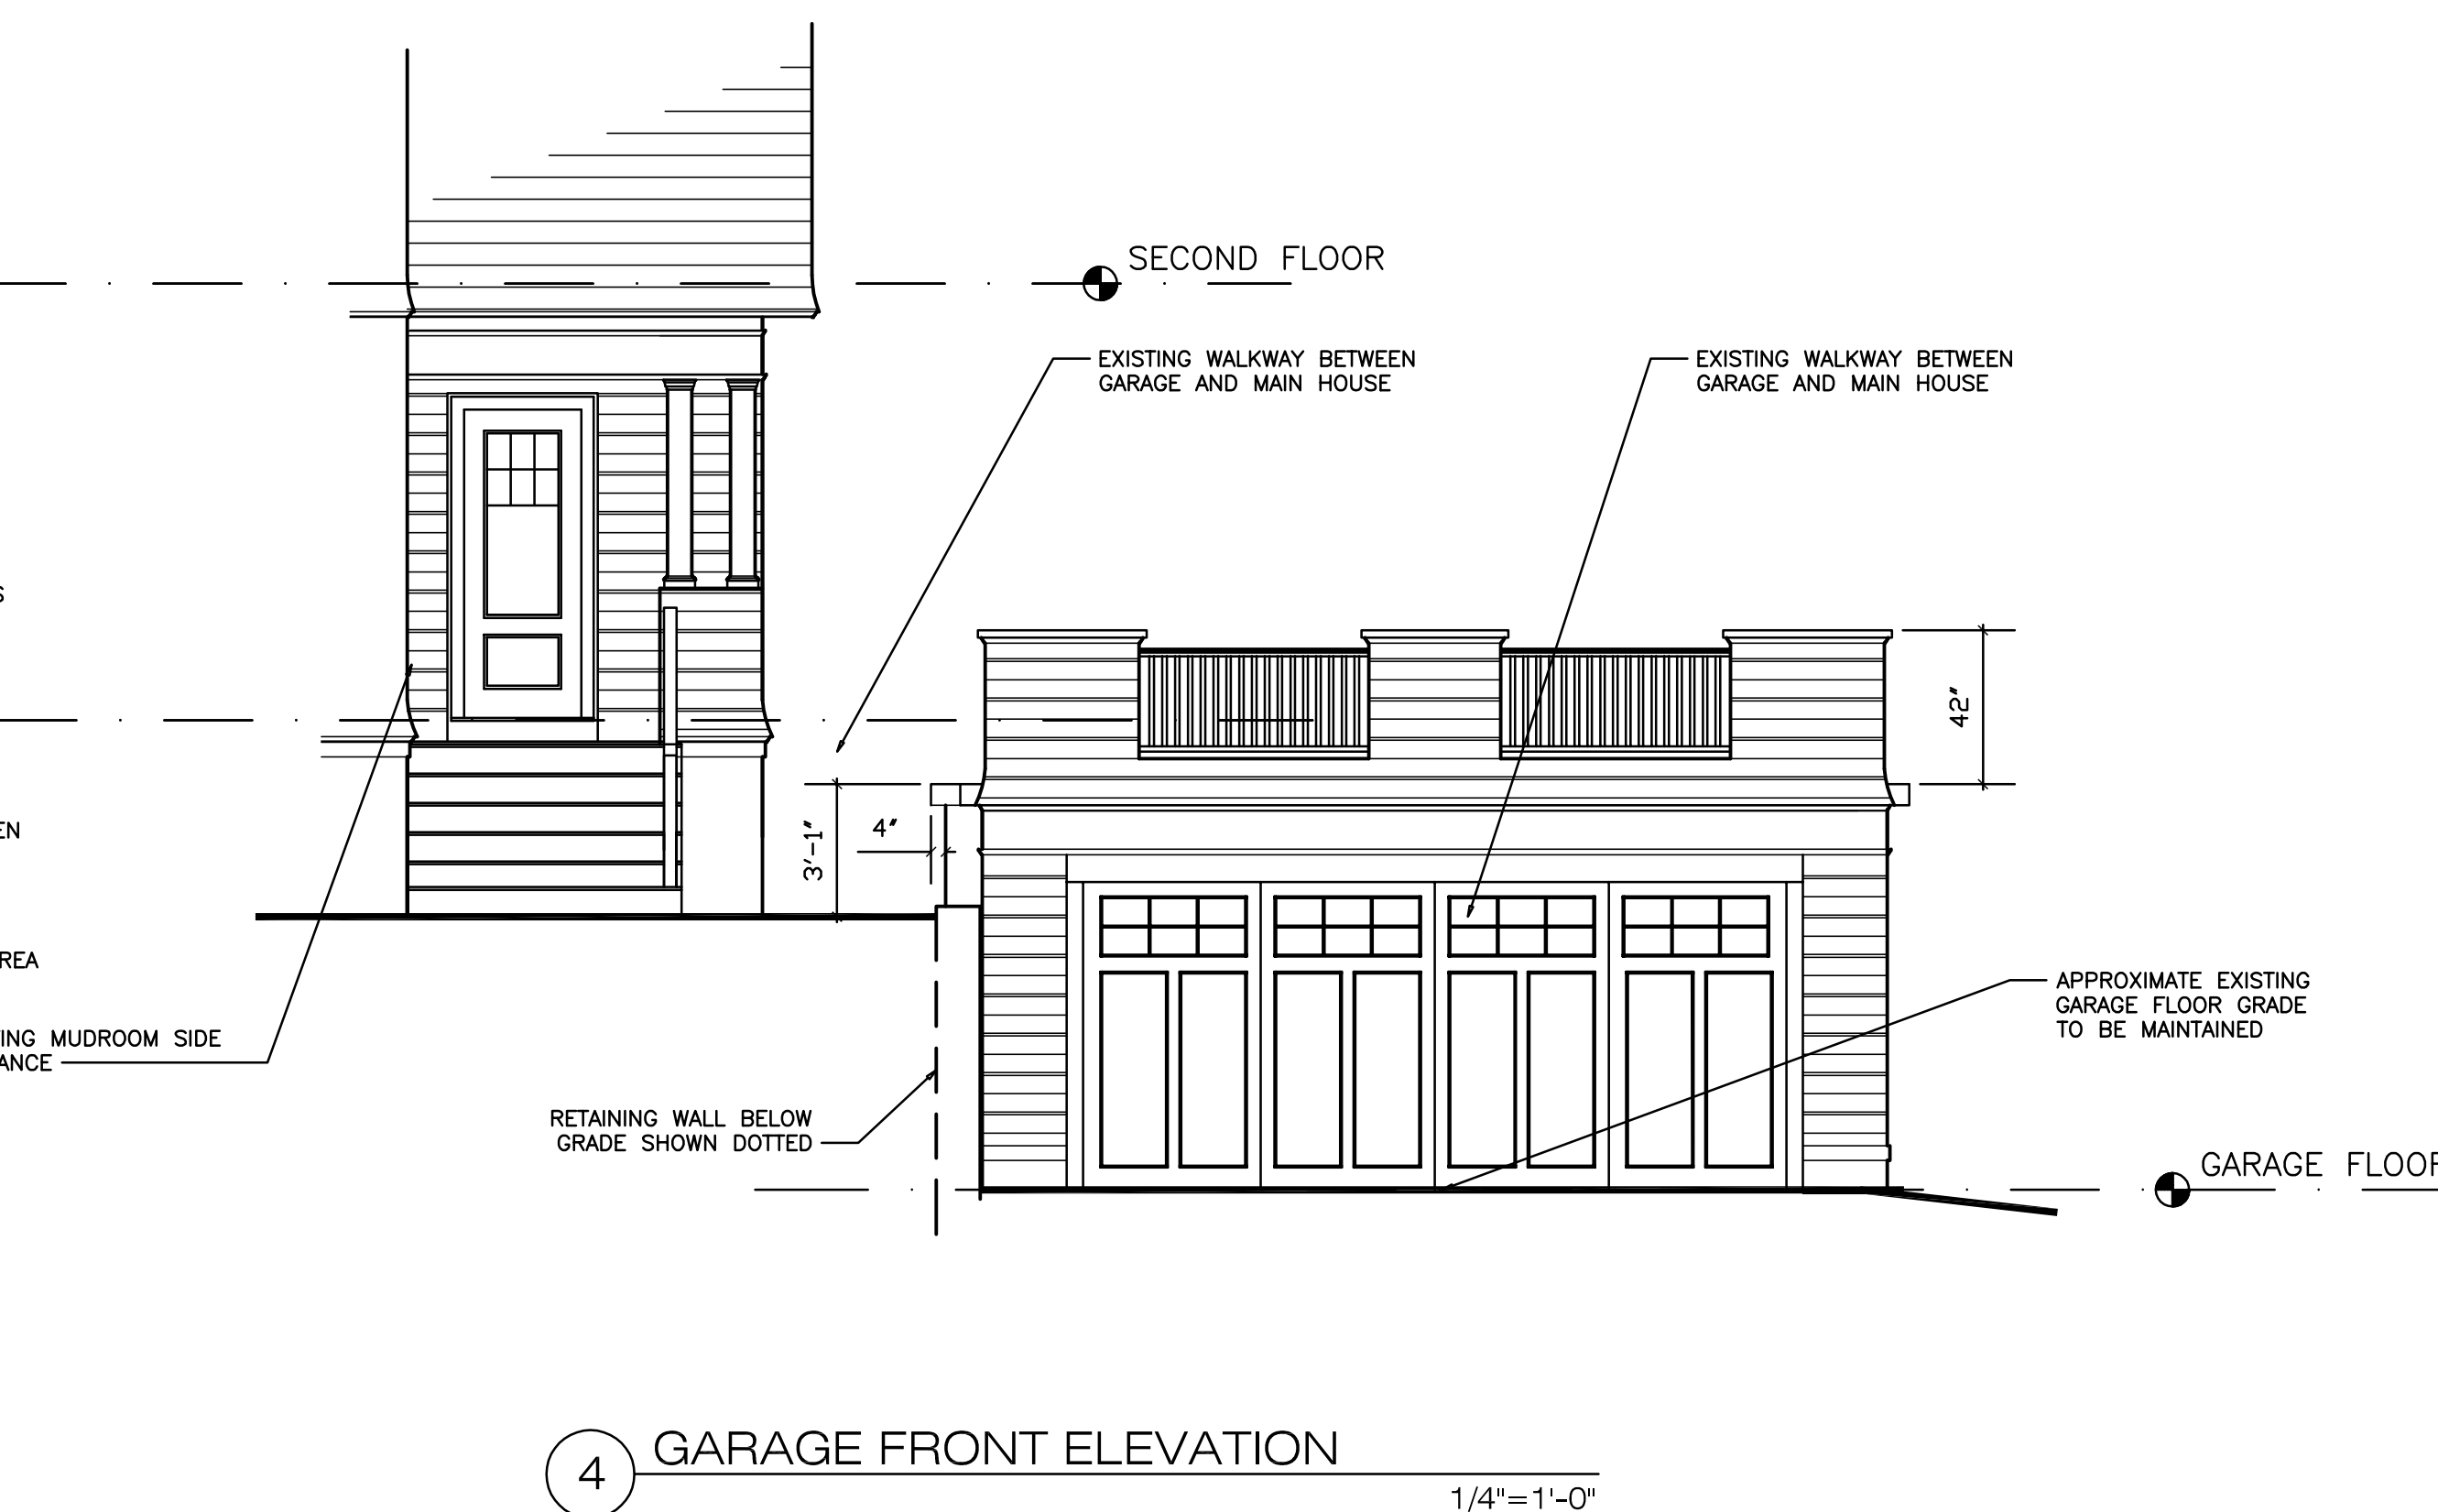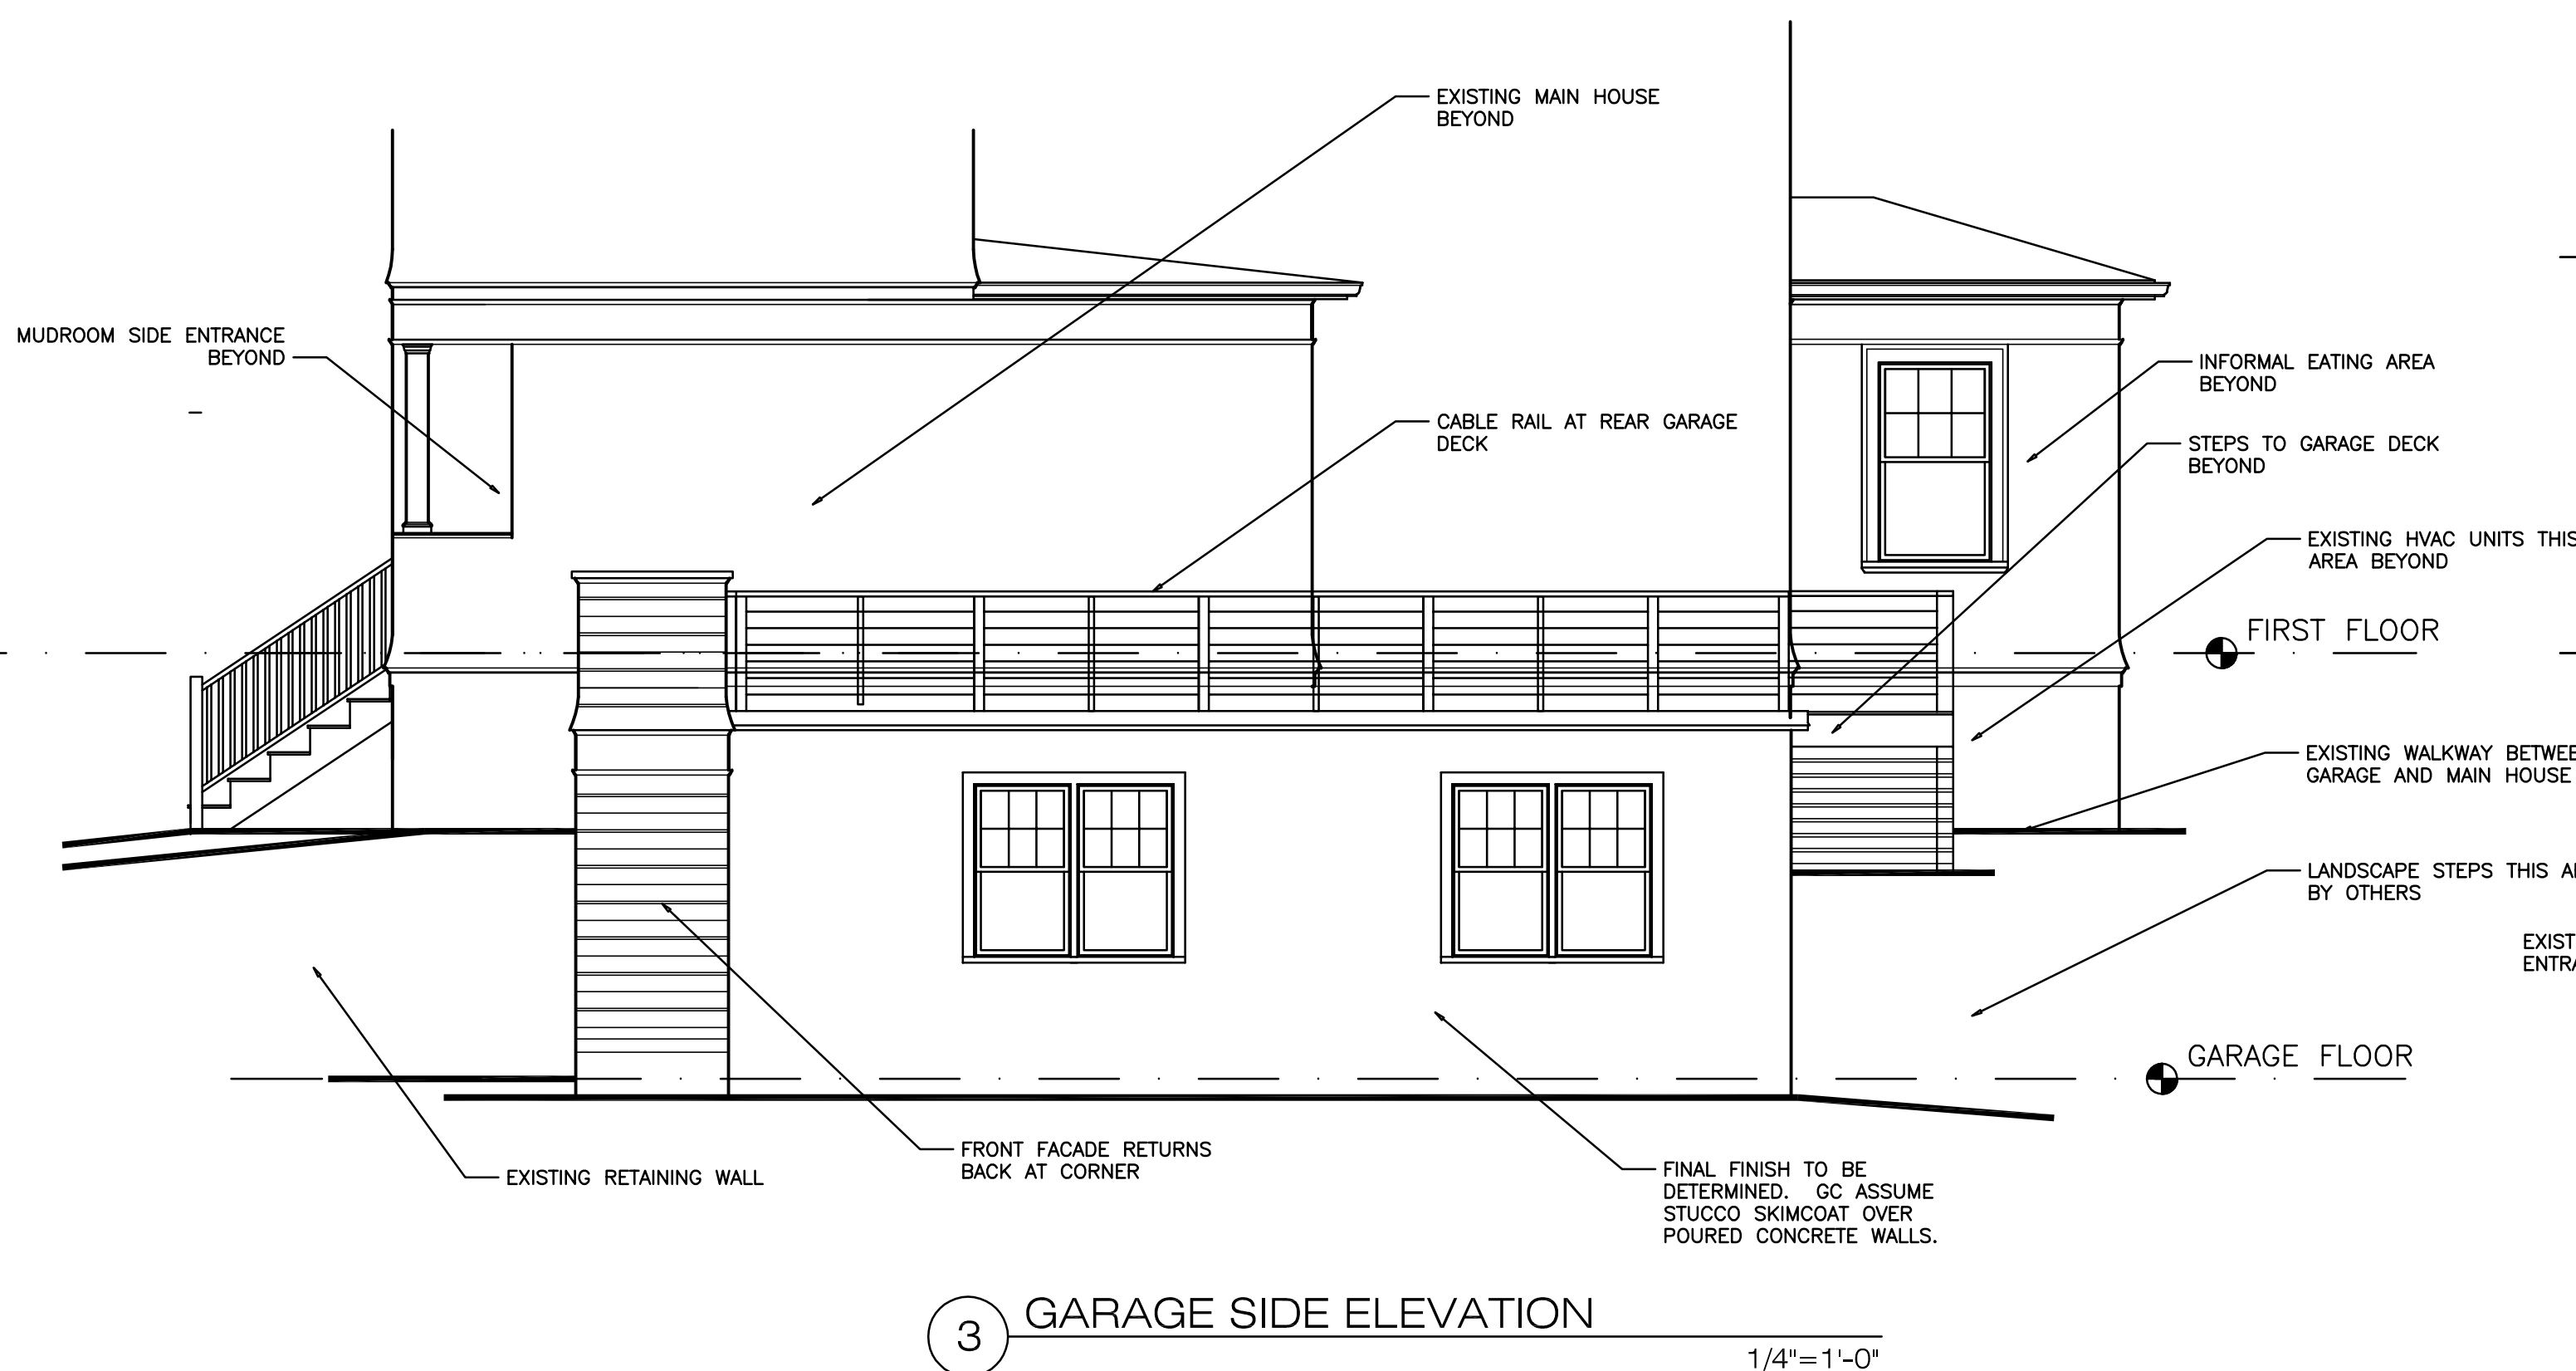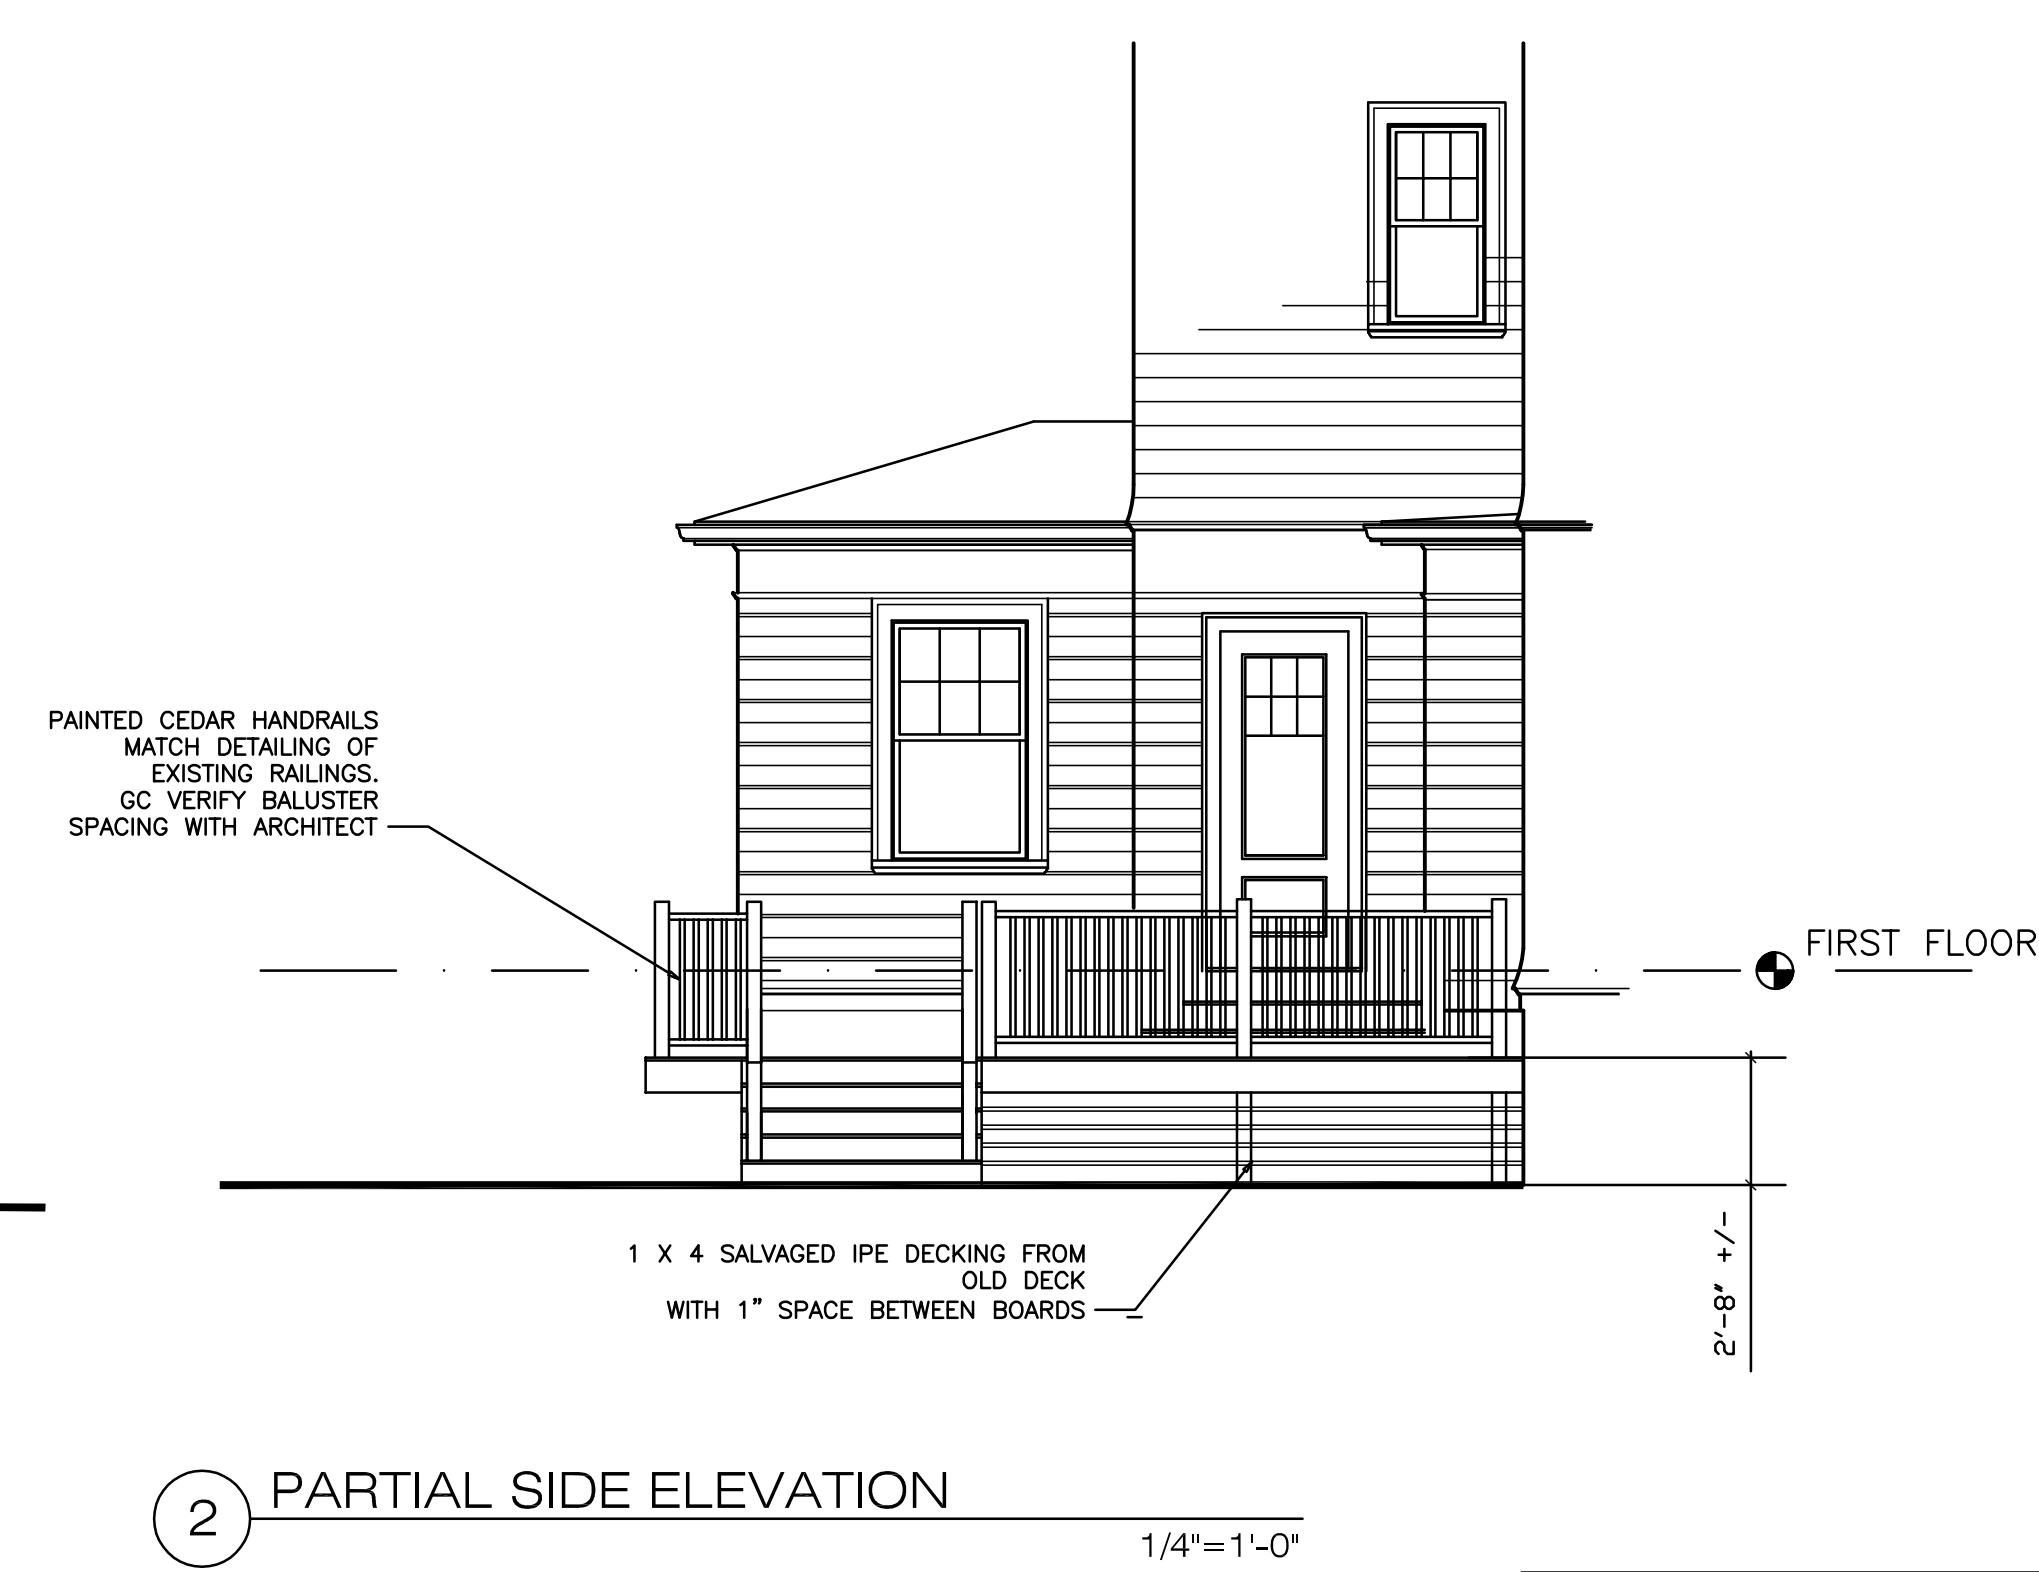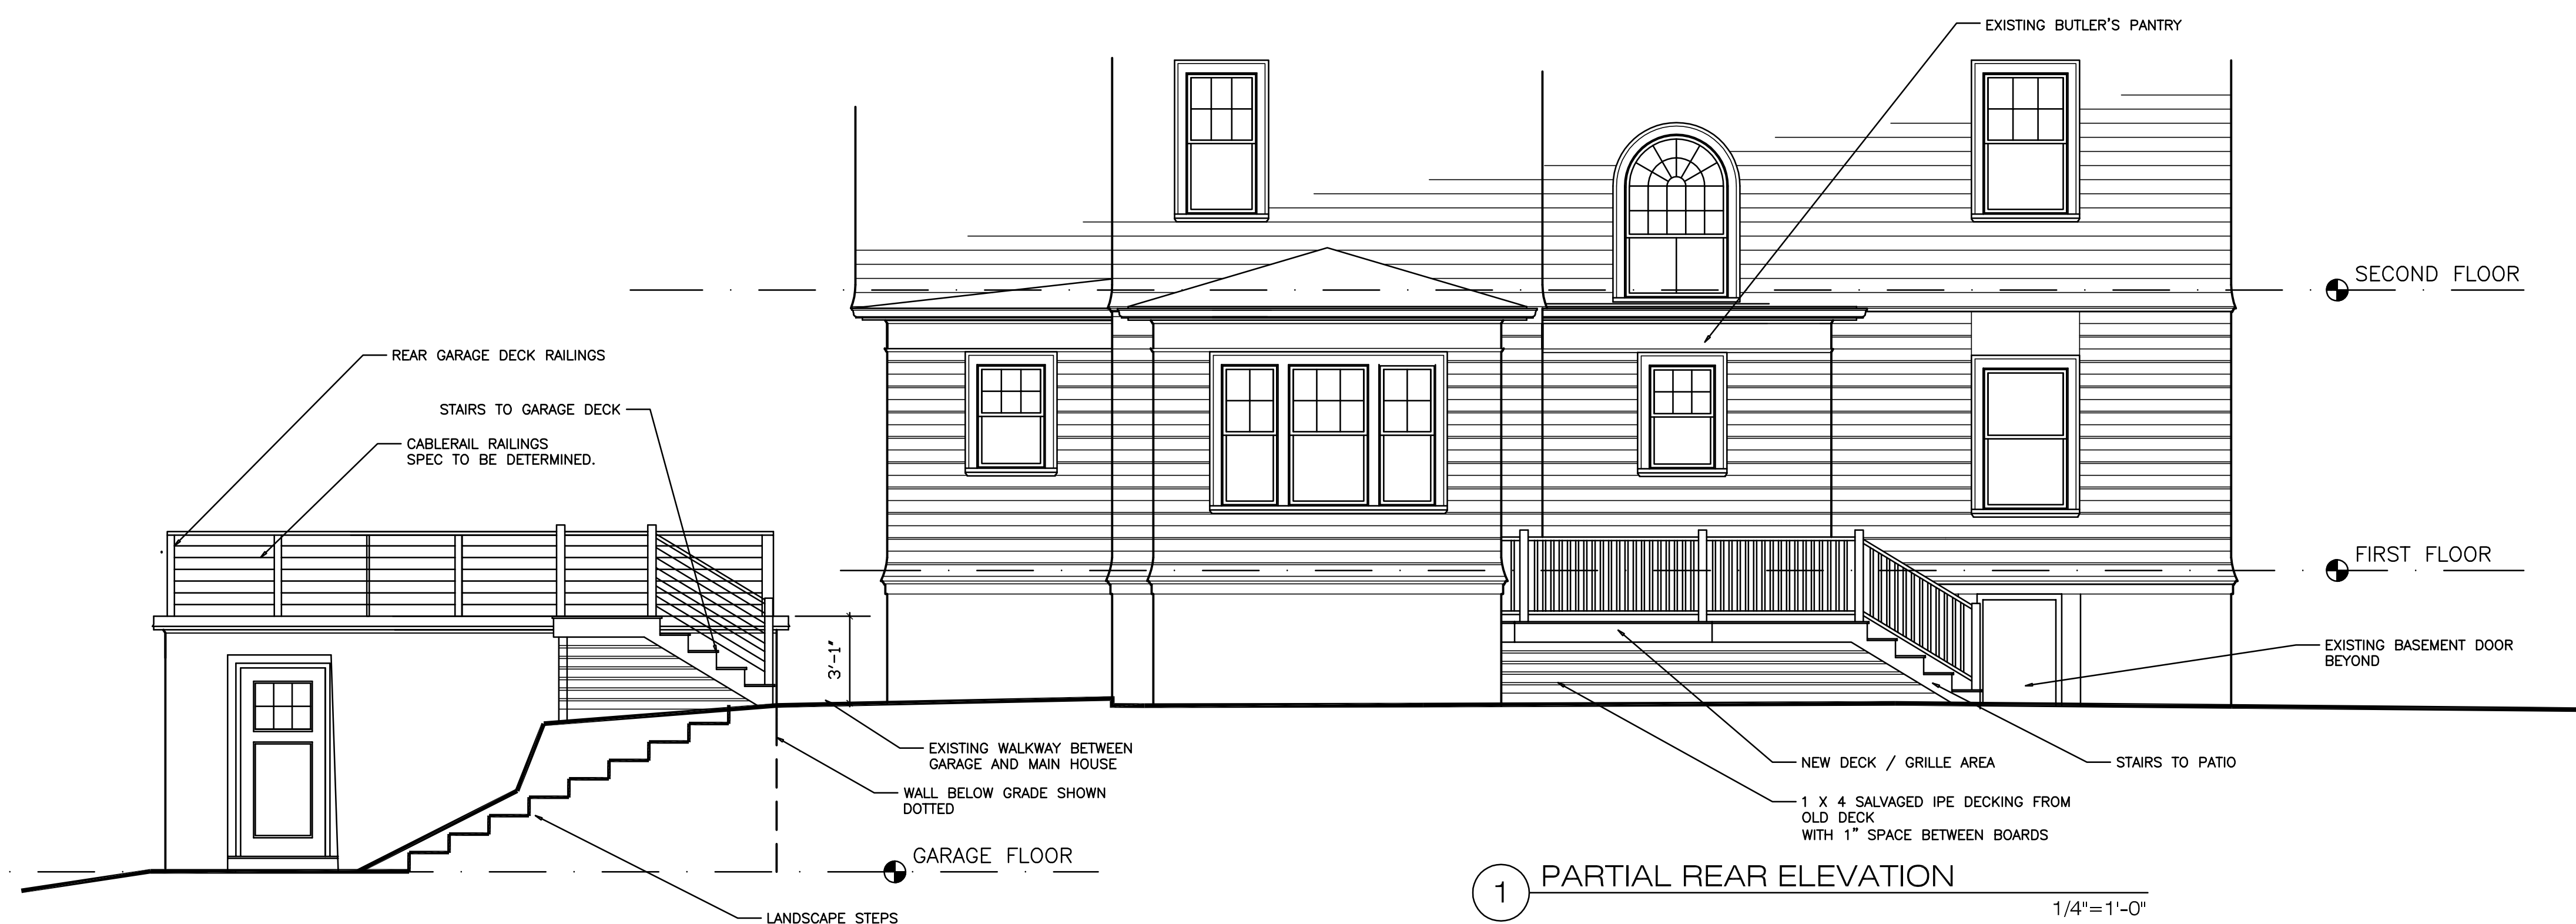

RICHARD B. LEVEY architects  
30 Jacobs Terr.  
Newton, MA 02459  
617.527.5300  
www.rblarchitects.com

**RBL**  
ROMAN-GLORIA RESIDENCE  
35 BRACEBRIDGE ROAD, NEWTON, MA

PROPOSED ELEVATIONS

DATE: 7/18/22  
SCALE: 1/4"=1'-0"  
DRAWN: RBL

A6