





1 BUILDING 1 FRONT ELEVATION
1/8" = 1'-0"

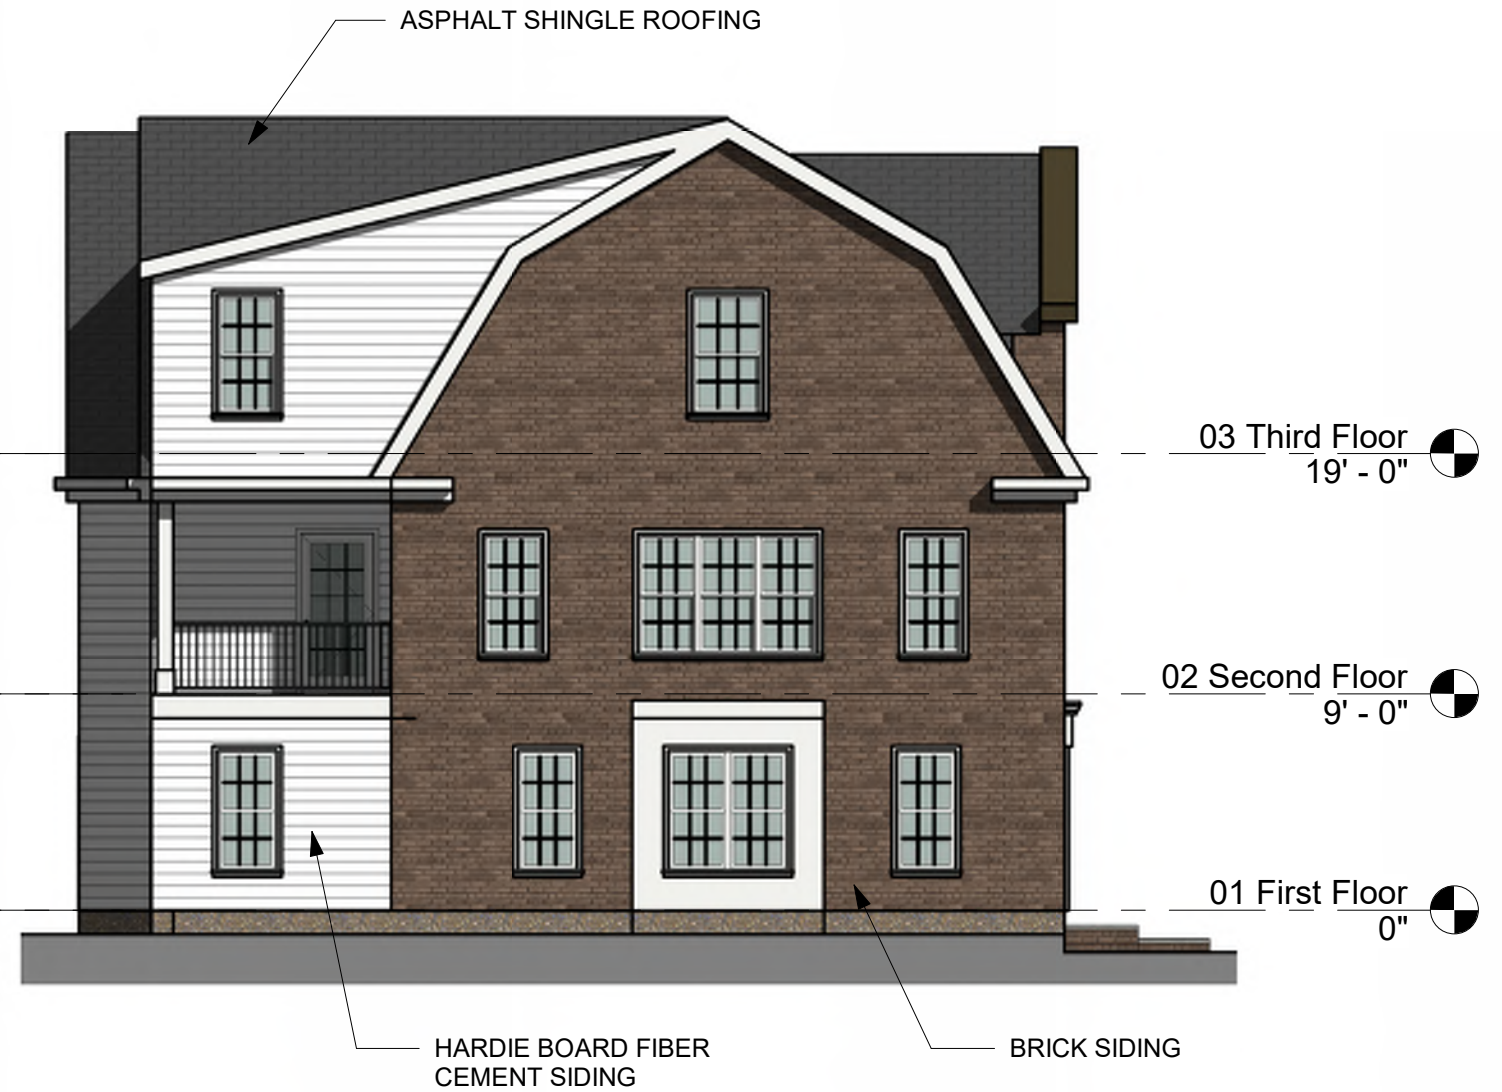

2 BUILDING 1 LEFT SIDE ELEVATION
1/8" = 1'-0"



55 Linden Street
Worcester, MA 01609

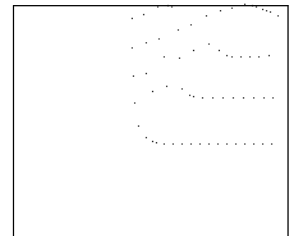

CIVICO DEVELOPMENT
GROVE ST TOWNHOMES
NEWTON, MA 02466

No.	Description	Date

BUILDING 1 ELEVATIONS

Project number	21-2233	TSK2.0
Date	03/30/22	
Drawn by	ET	
Checked by	KP	
Scale		1/8" = 1'-0"



① BUILDING 1 BACK ELEVATION
1/8" = 1'-0"




② BUILDING 1 RIGHT SIDE
1/8" = 1'-0"


03 Third Floor
19' - 0"

02 Second Floor
9' - 0"

01 First Floor
0"



55 Linden Street
Worcester, MA 01609

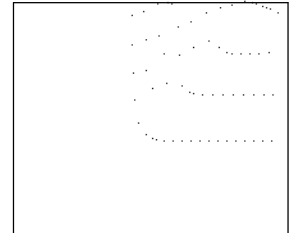

CIVICO DEVELOPMENT

GROVE ST TOWNHOMES
NEWTON, MA 02466

No.	Description	Date

BUILDING 1 ELEVATIONS

Project number	21-2233	TSK2.1
Date	03/30/22	
Drawn by	Author	
Checked by	Checker	
Scale		1/8" = 1'-0"



① BUILDING 2 FRONT ELEVATION
1/8" = 1'-0"



② BUILDING 2 LEFT SIDE ELEVATION
1/8" = 1'-0"

03 Third Floor
19' - 0"

02 Second Floor
9' - 0"

01 First Floor
0"



55 Linden Street
Worcester, MA 01609

CIVICO DEVELOPMENT

GROVE ST TOWNHOMES
NEWTON, MA 02466


No.	Description	Date

BUILDING 2 ELEVATIONS

Project number 21-2233
Date 03/30/22
Drawn by ET
Checked by KP

TSK2.2


Scale 1/8" = 1'-0"

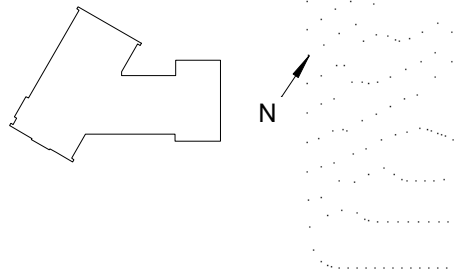

① West Elevation
1/8" = 1'-0"



55 Linden Street
Worcester, MA 01609


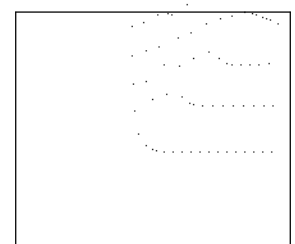


CIVICO DEVELOPMENT
144 HANCOCK ST - WALKER HOUSE
NEWTON, MA 02466

No.	Description	Date

WEST ELEVATION

Project number	21-2233	WSK2.0
Date	02/23/22	
Drawn by	ET	
Checked by	KP	
Scale As indicated		

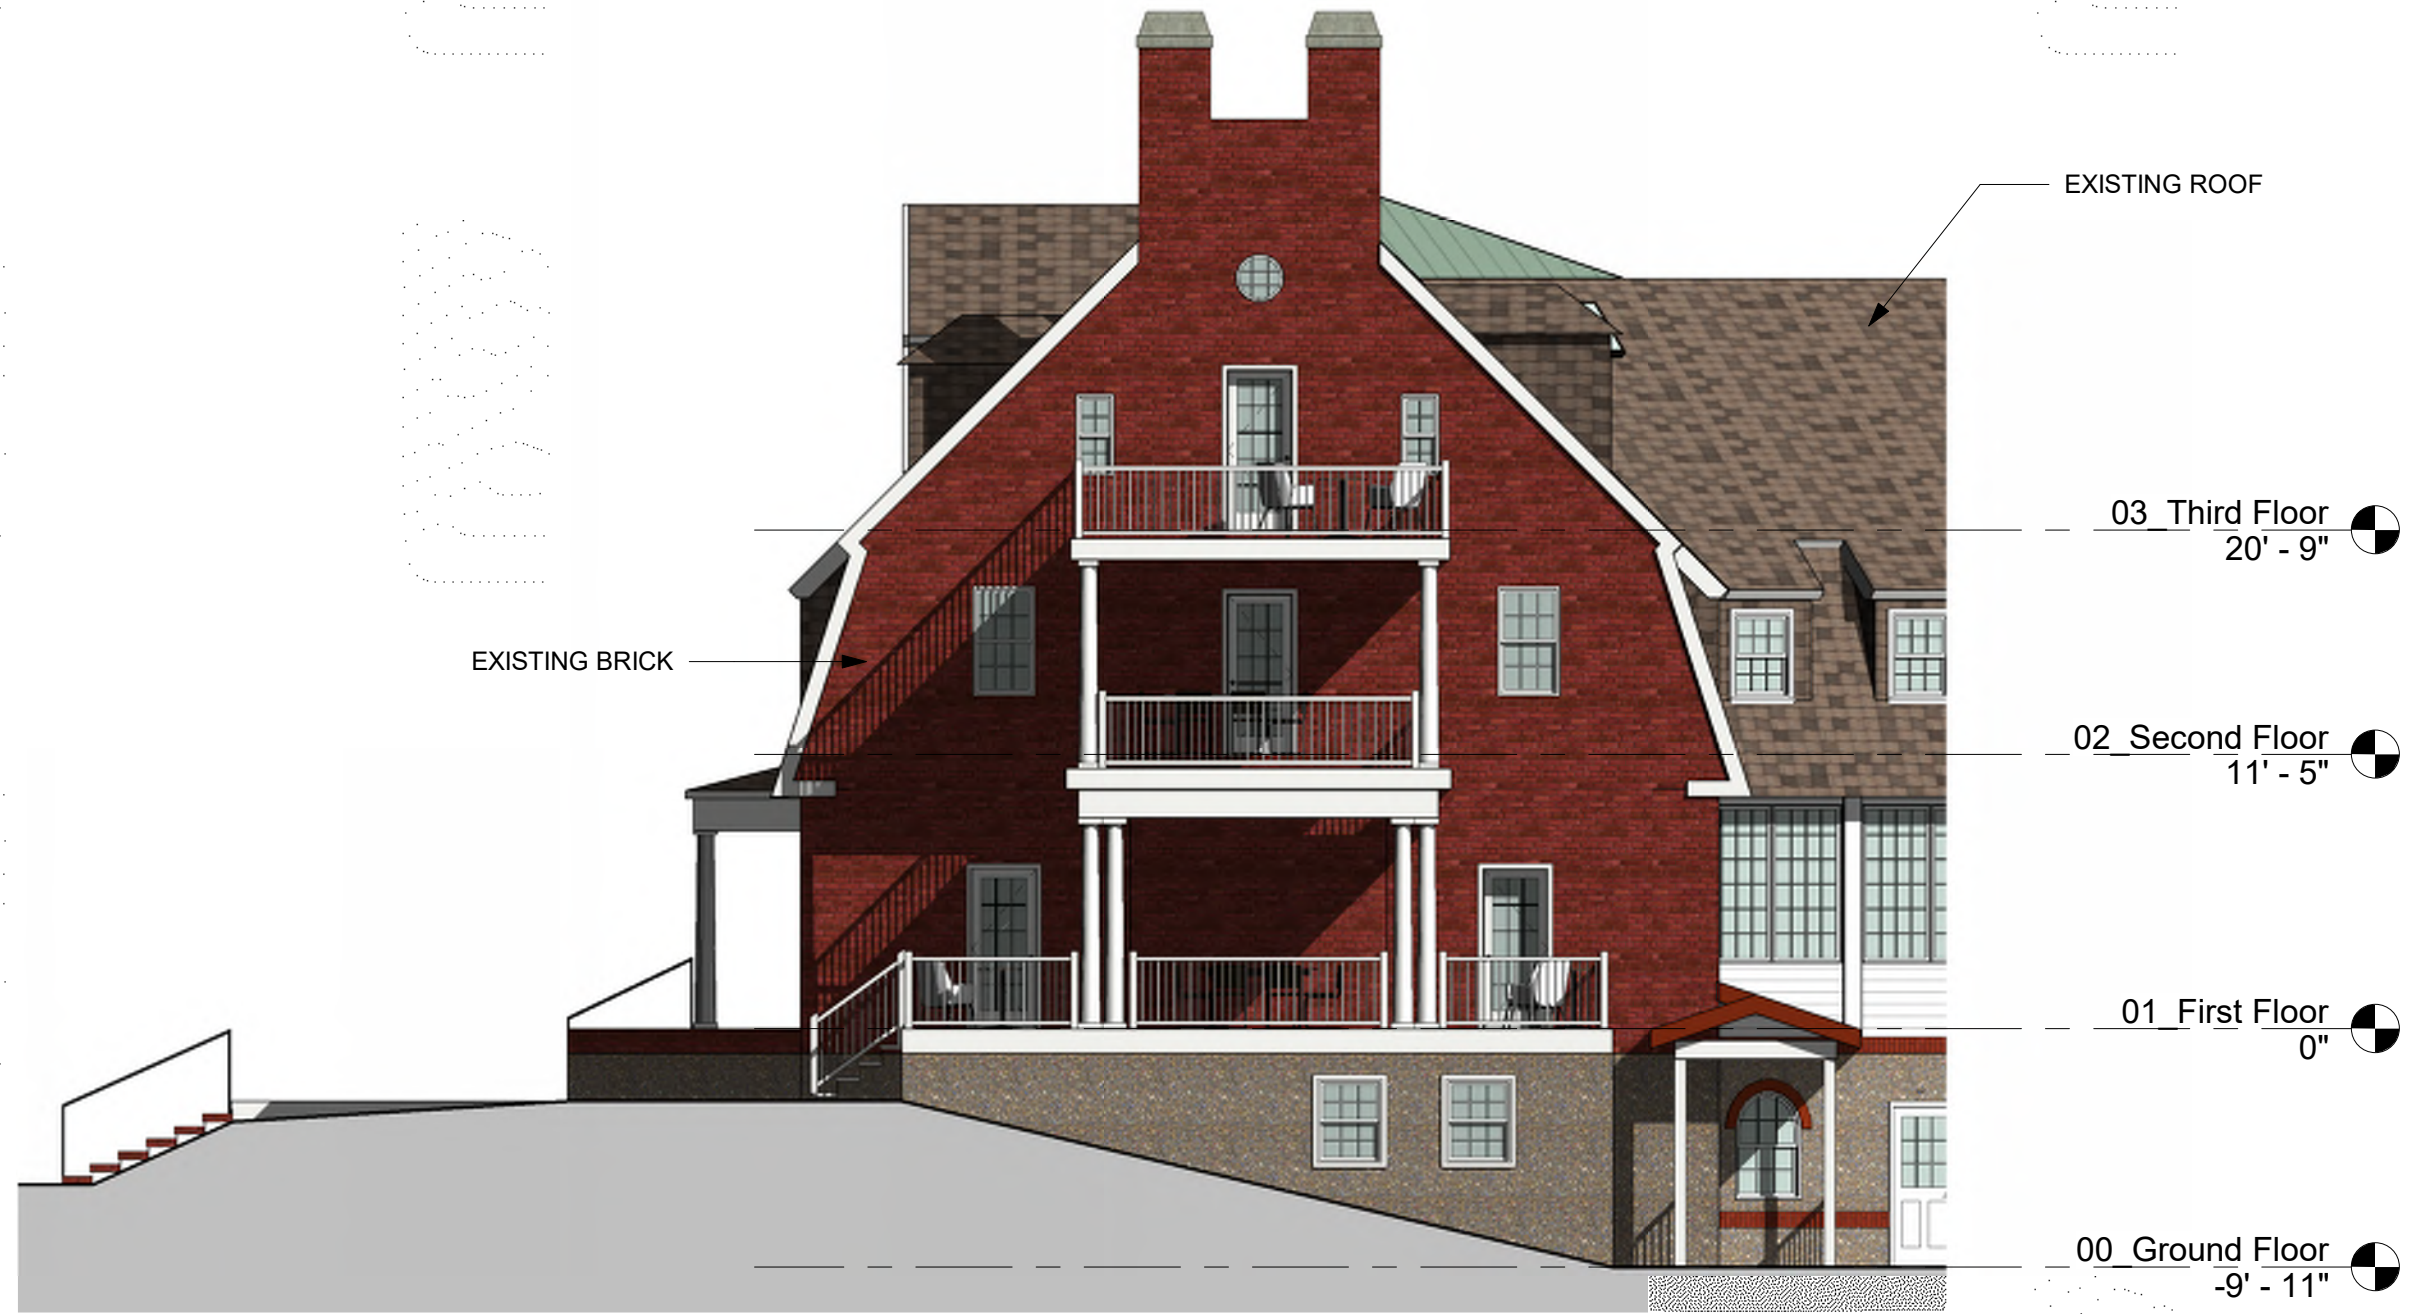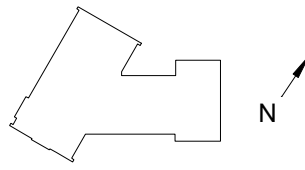

① South Elevation
1/8" = 1'-0"

**SUSTAINABLE
COMFORT**

55 Linden Street
Worcester, MA 01609




CIVICO DEVELOPMENT

144 HANCOCK ST - WALKER HOUSE
NEWTON, MA 02466


No.	Description	Date

SOUTH ELEVATION


Project number	21-2233	WSK2.1
Date	02/23/22	
Drawn by	ET	
Checked by	KP	
Scale As indicated		

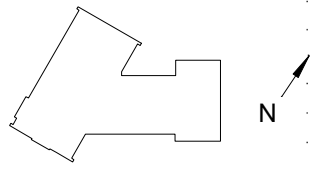

① East Elevation
1/8" = 1'-0"




55 Linden Street
Worcester, MA 01609

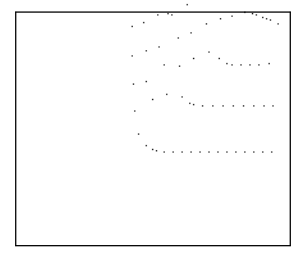

CIVICO DEVELOPMENT
144 HANCOCK ST - WALKER HOUSE
NEWTON, MA 02466

No.	Description	Date

EAST ELEVATION		WSK2.2
Project number	21-2233	
Date	02/23/22	
Drawn by	ET	
Checked by	KP	
Scale As indicated		

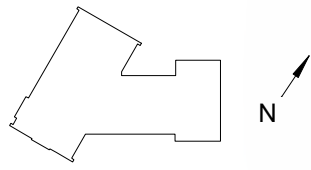

1 Southeast Elevation
1/8" = 1'-0"




55 Linden Street
Worcester, MA 01609

CIVICO DEVELOPMENT
144 HANCOCK ST - WALKER HOUSE
NEWTON, MA 02466


No.	Description	Date

SOUTHEAST ELEVATION	
Project number	21-2233
Date	02/23/22
Drawn by	ET
Checked by	KP
WSK2.3	
Scale As indicated	

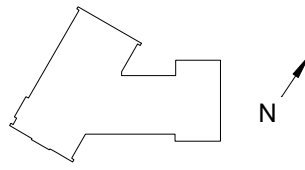

1 Northeast Elevation
1/8" = 1'-0"

55 Linden Street
Worcester, MA 01609


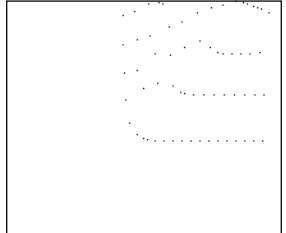


CIVICO DEVELOPMENT
144 HANCOCK ST - WALKER HOUSE
NEWTON, MA 02466

No.	Description	Date

NORTHEAST ELEVATION

Project number	21-2233	WSK2.4
Date	02/23/22	
Drawn by	ET	
Checked by	KP	
Scale As indicated		

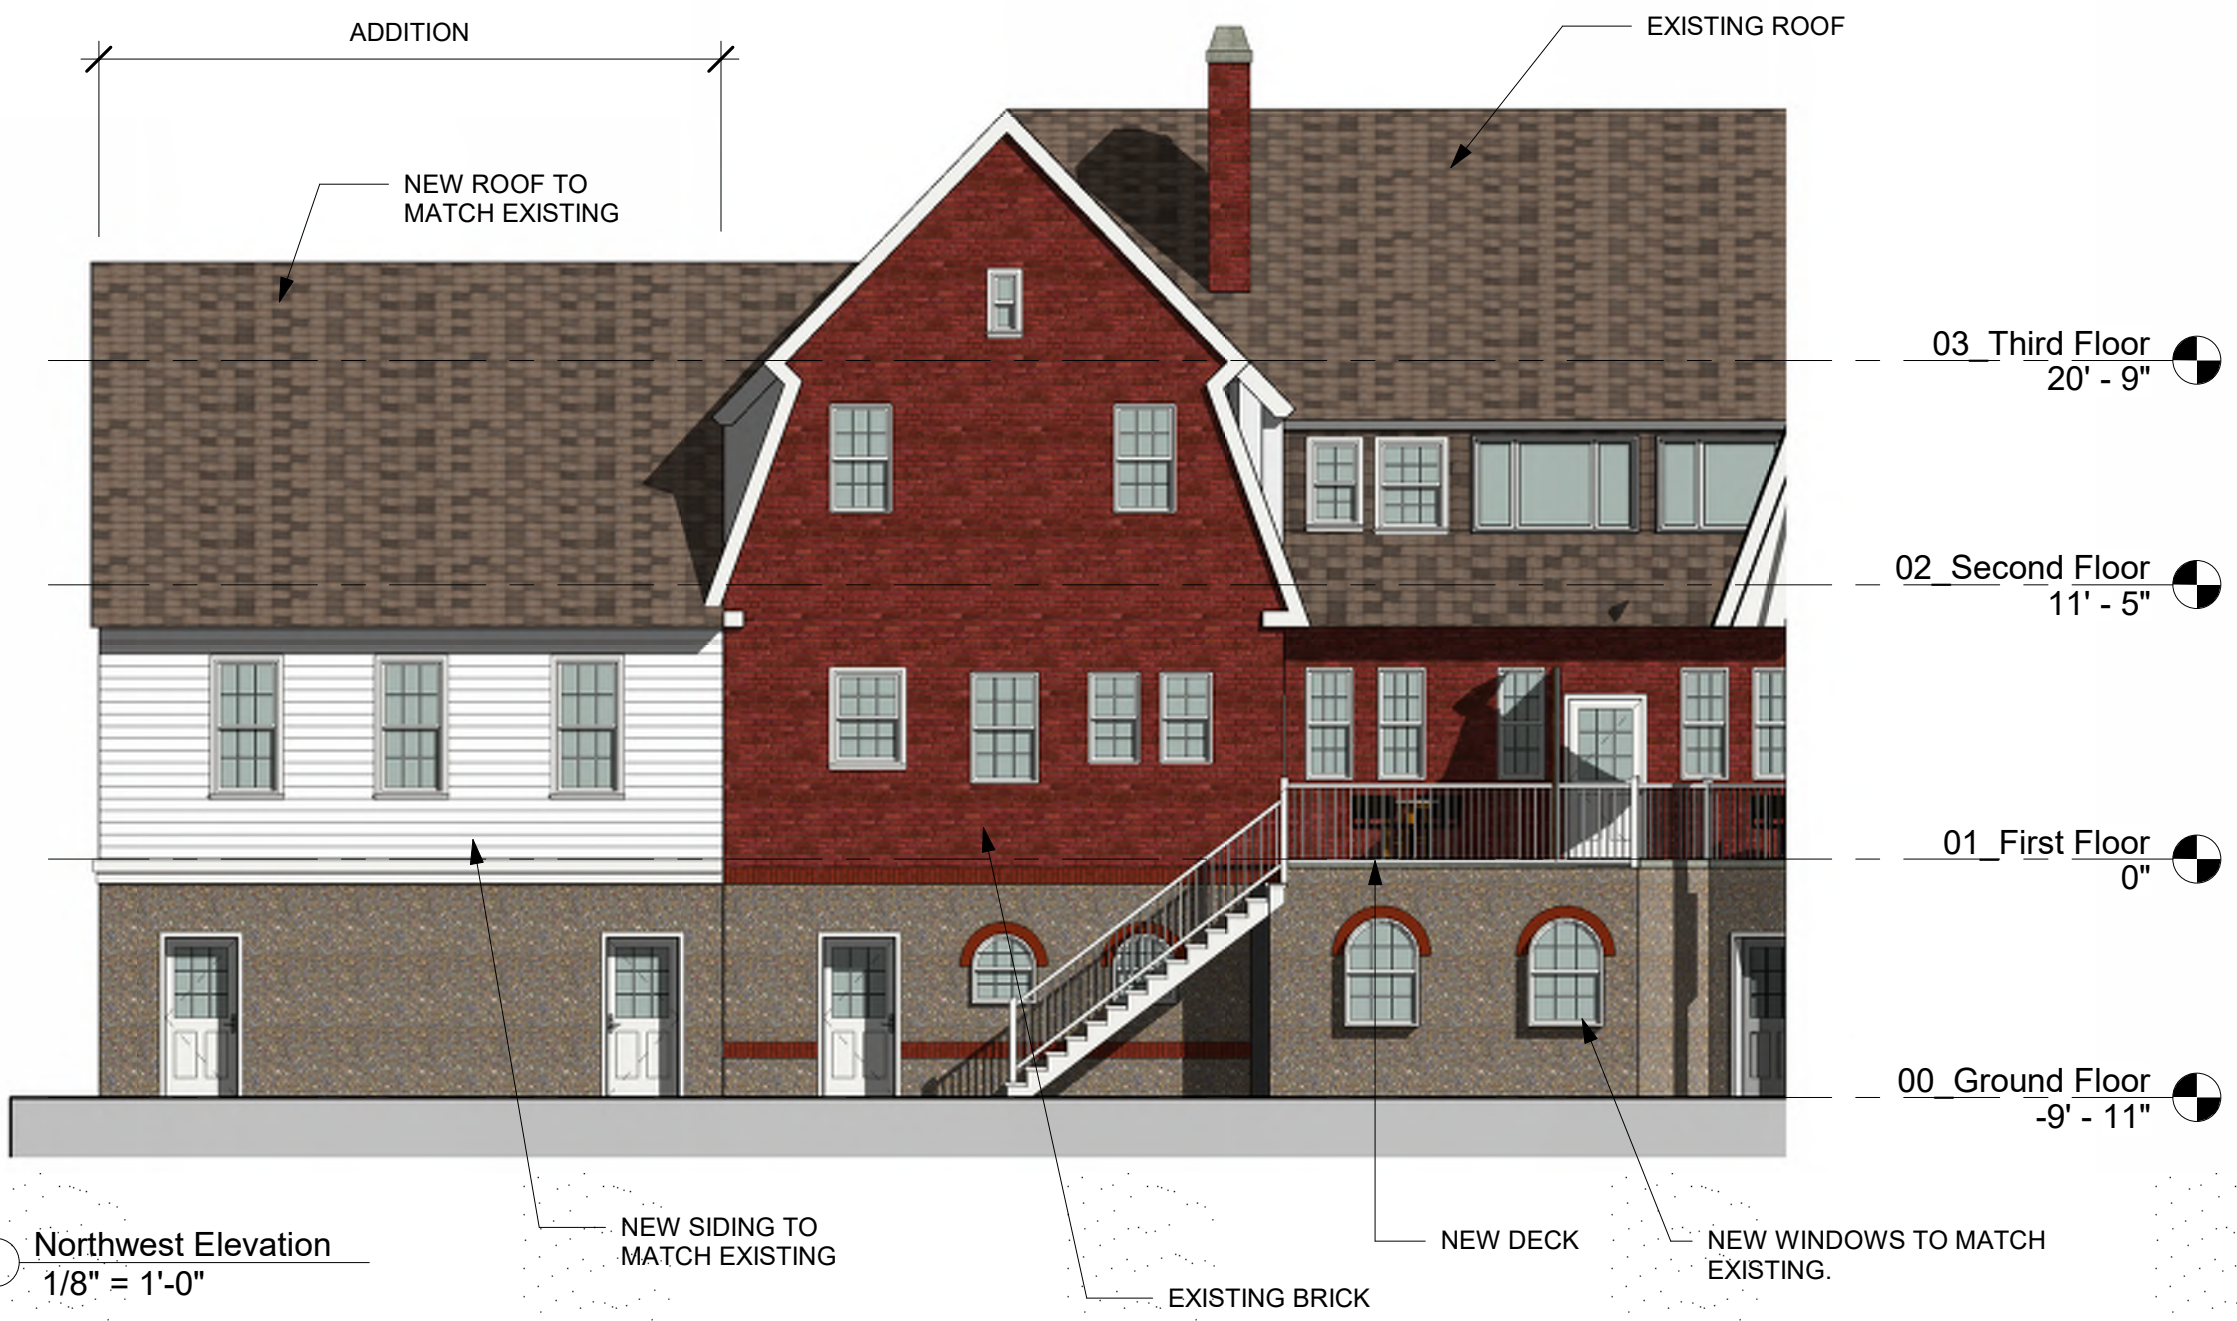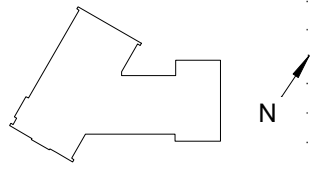

1 Northwest Elevation
1/8" = 1'-0"

SUSTAINABLE COMFORT
55 Linden Street
Worcester, MA 01609





CIVICO DEVELOPMENT
144 HANCOCK ST - WALKER HOUSE
NEWTON, MA 02466

No.	Description	Date


NORTHWEST ELEVATION

Project number	21-2233	WSK2.5
Date	02/23/22	
Drawn by	ET	
Checked by	KP	
Scale As indicated		

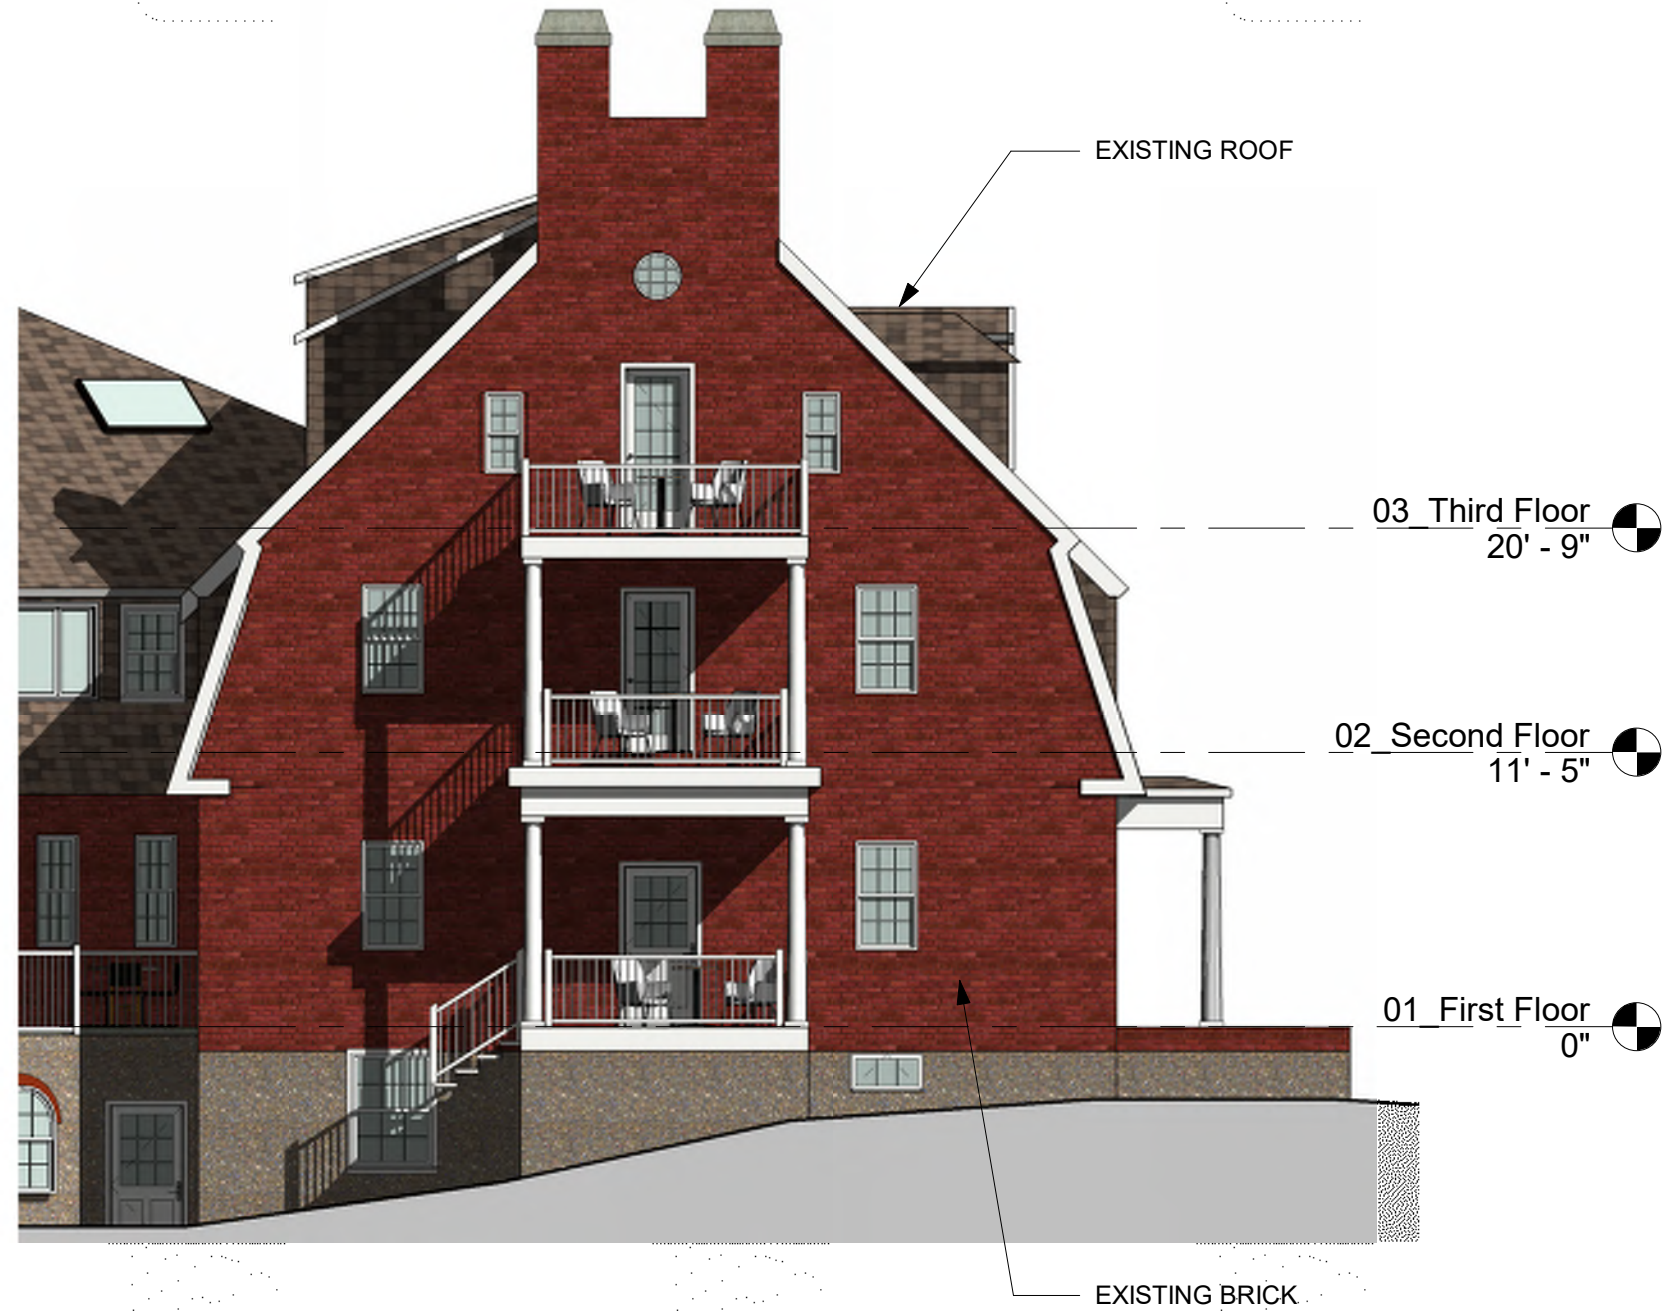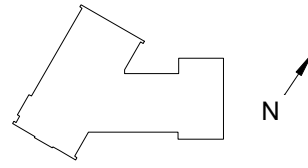

1 North Elevation
1/8" = 1'-0"

SUSTAINABLE COMFORT
55 Linden Street
Worcester, MA 01609

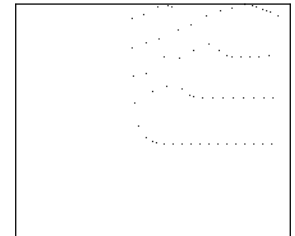

CIVICO DEVELOPMENT
144 HANCOCK ST - WALKER HOUSE
NEWTON, MA 02466

No.	Description	Date

NORTH ELEVATION		WSK2.6
Project number	21-2233	
Date	02/23/22	
Drawn by	ET	
Checked by	KP	
Scale As indicated		



1 West Elevation
3/16" = 1'-0"



55 Linden Street
Worcester, MA 01609

CIVICO DEVELOPMENT

138 HANCOCK ST - BARTON HOUSE
NEWTON, MA 02466

No.	Description	Date

WEST ELEVATION

Project number 21-2233
Date 02/23/22
Drawn by ET
Checked by KP

BSK2.0


Scale 3/16" = 1'-0"



1 North Elevation
3/16" = 1'-0"

 **SUSTAINABLE COMFORT**

55 Linden Street
Worcester, MA 01609

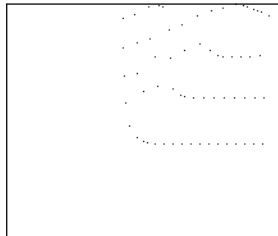

CIVICO DEVELOPMENT

138 HANCOCK ST - BARTON HOUSE
NEWTON, MA 02466

No.	Description	Date

NORTH ELEVATION

Project number	21-2233
Date	02/23/22
Drawn by	ET
Checked by	KP

BSK2.1

Scale 3/16" = 1'-0"

EXISTING ROOF



EXISTING SIDING

NEW WINDOW

NEW DOOR

03 Third Floor
18' - 9"

02 Second Floor
9' - 10 1/4"

01 First Floor
0"

NEW DOOR

1 South Elevation
3/16" = 1'-0"



55 Linden Street
Worcester, MA 01609

CIVICO DEVELOPMENT

138 HANCOCK ST - BARTON HOUSE
NEWTON, MA 02466

No.	Description	Date

SOUTH ELEVATION

Project number 21-2233
Date 02/23/22
Drawn by ET
Checked by KP

BSK2.2


Scale 3/16" = 1'-0"



1 Northeast Elevation
3/16" = 1'-0"



55 Linden Street
Worcester, MA 01609

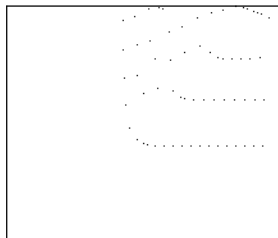

CIVICO DEVELOPMENT
138 HANCOCK ST - BARTON HOUSE
NEWTON, MA 02466

No.	Description	Date

NORTHEAST ELEVATION


Project number	21-2233	BSK2.3
Date	02/23/22	
Drawn by	ET	
Checked by	KP	
Scale		3/16" = 1'-0"



① Southwest Elevation
3/16" = 1'-0"



55 Linden Street
Worcester, MA 01609

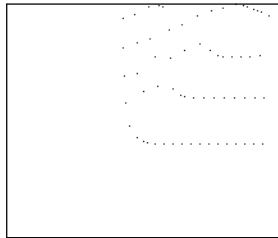


CIVICO DEVELOPMENT
138 HANCOCK ST - BARTON HOUSE
NEWTON, MA 02466

No.	Description	Date

SOUTHWEST ELEVATION

Project number	21-2233	BSK2.4
Date	02/23/22	
Drawn by	ET	
Checked by	KP	
Scale		3/16" = 1'-0"

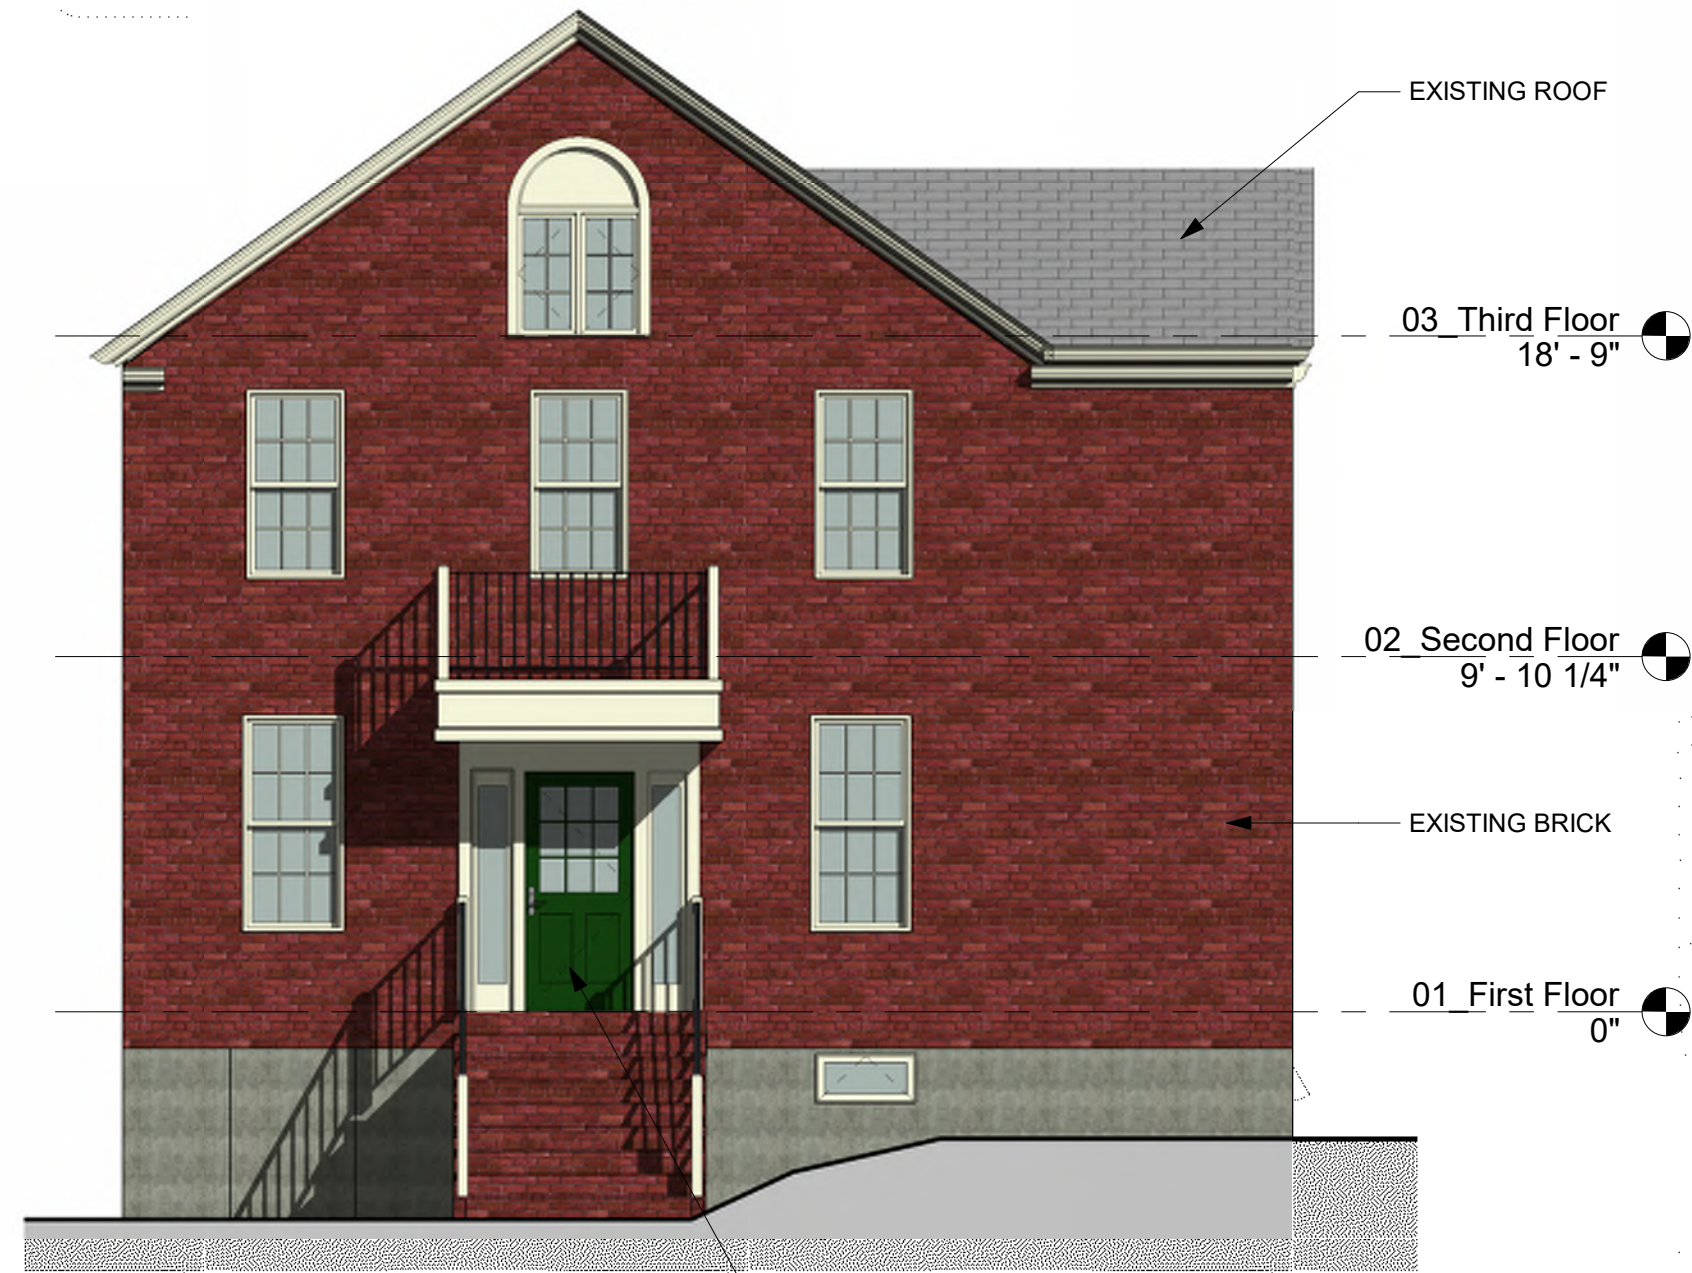


1 Southeast Elevation
3/16" = 1'-0"

NEW DOOR



55 Linden Street
Worcester, MA 01609

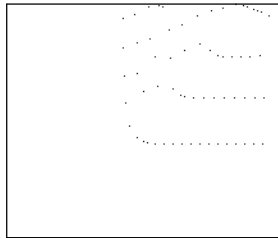

CIVICO DEVELOPMENT

138 HANCOCK ST - BARTON HOUSE
NEWTON, MA 02466

No.	Description	Date

SOUTHEAST ELEVATION

Project number	21-2233	BSK2.5
Date	02/23/22	
Drawn by	ET	
Checked by	KP	
Scale		3/16" = 1'-0"