

15-17 JEWETT PL RESIDENCES

15-17 JEWETT PLACE, NEWTON

SCHEMATIC DESIGN SET

PROJECT DIRECTORY

OWNER:
CIVICO DEVELOPMENT

PROFESSIONAL DESIGNER:
MGD+ LLC
411 LEXINGTON ST
NEWTON - MA 02466

ARCHITECT:
RON JAREK
487 WATERTOWN ST
NEWTONVILLE, MA 02460



STAMP

DESIGN IN
PROGRESS

Rev	Date

**15-17 JEWETT
PL
RESIDENCES**

COVER PAGE

Project number 23-007

Date 5/15/2023

Drawn by TCO

Checked by MGD

SD.00

Scale

SHEET LIST

SHEET NUMBER	SHEET NAME
SD.00	COVER PAGE
SD.01	ZONING & FAR ANALYSIS
SD.02	ARCHITECTURAL SITE PLAN
SD.03	BASEMENT FLOOR PLAN
SD.04	FIRST FLOOR PLAN
SD.05	SECOND FLOOR PLAN
SD.06	ATTIC PLAN
SD.08	ELEVATIONS
SD.10	ELEVATION

ZONING ANALYSIS SUMMARY				
ADDRESS	15-17 JEWETT PL			
ZONING DISTRICT	MR2			
LOT SIZE	13306 SF			
DESCRIPTION	CODE REFERENCE	REQUIRED / ALLOWED	EXISTING	PROPOSED
USE		Single Family Attached		Single Family Attached
LOT AREA	3.2.4	15000 SF (4,000 / UNIT)	13306 SF	13306 SF
FAR - GFA	3.2.4	0.46 / 6121 SF	0 SF	0.43 / 5729 SF
BUILDING HEIGHT		36' - 0" (30' FLAT ROOF)	0"	0"
MIN. USABLE OPEN SPACE		50%		
MAX. LOT COVERAGE		25% (3,326 SF)	23.9% (3,175 SF)	
SETBACKS				
FRONT		25' - 0"	0"	25' - 0"
SIDE		25' - 0"	0" / 0"	25' - 0"
REAR		25' - 0"	0"	15' - 0" (*SPECIAL PERMIT RELIEF REQUIRED*)

NOTES:
 1. SEE PLAN DIAGRAMS FOR FLOOR BY FLOOR AREA CALCULATIONS, INCLUSIONS AND EXCLUSIONS. THE PROVIDED DIAGRAMS CAN BE REFERENCED TO THE FLOOR PLANS.





Floor Area Ratio (FAR)		
LEVEL	AREA (SF)	NOTES:
00 - Basement	85 SF	Mass Below Grade (TBC based on final grade)
01 - First Floor	2859 SF	
02 - Second Floor	2785 SF	
03 - Attic	0 SF	No FAR in attic (area at 5' > 50% area at 7')
TOTAL FLOOR AREA	5729 SF	

④ 00 - Basement
 1" = 30'-0"

① 01 - First Floor
 1" = 30'-0"

② 02 - Second Floor
 1" = 30'-0"

③ 03 - Attic
 1" = 30'-0"

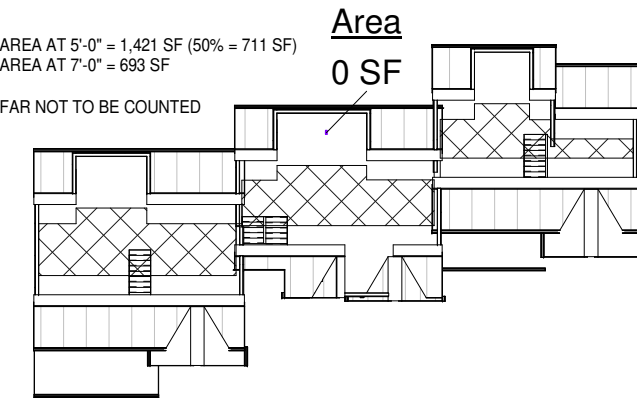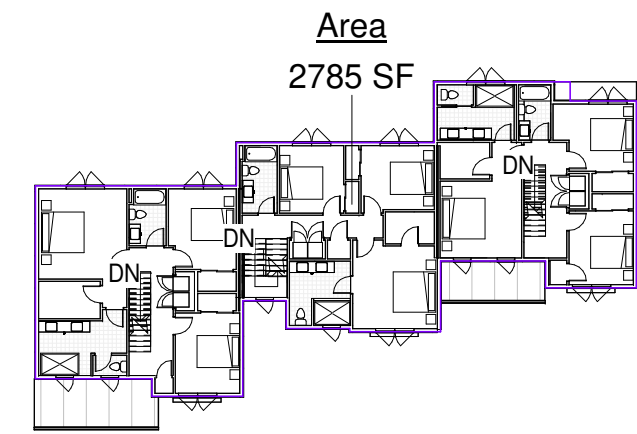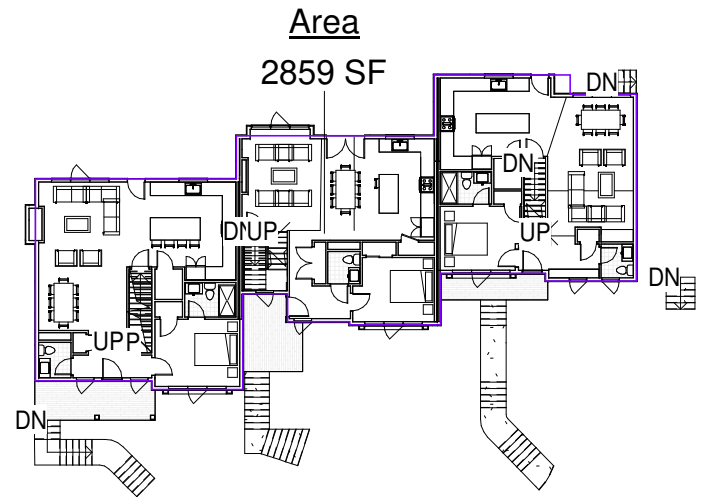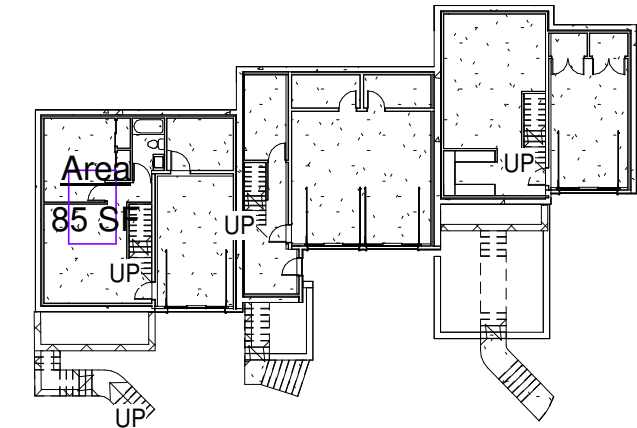

411 Lexington St, Newton - MA 02466
 mgdplus.com
 info@mgdplus.com

STAMP

DESIGN IN PROGRESS

Rev	Date

15-17 JEWETT PL RESIDENCES

ZONING & FAR ANALYSIS

Project number 23-007
 Date 5/15/2023
 Drawn by TCO
 Checked by MGD

SD.01

Scale 1" = 30'-0"



411 Lexington St, Newton - MA 02466
mgdplus.com
info@mgdplus.com

STAMP

DESIGN IN PROGRESS

Rev	Date


15-17 JEWETT PL RESIDENCES

ARCHITECTURAL SITE PLAN

Project number	23-007
Date	5/15/2023
Drawn by	TCO
Checked by	MGD

SD.02

Scale 3/32" = 1'-0"

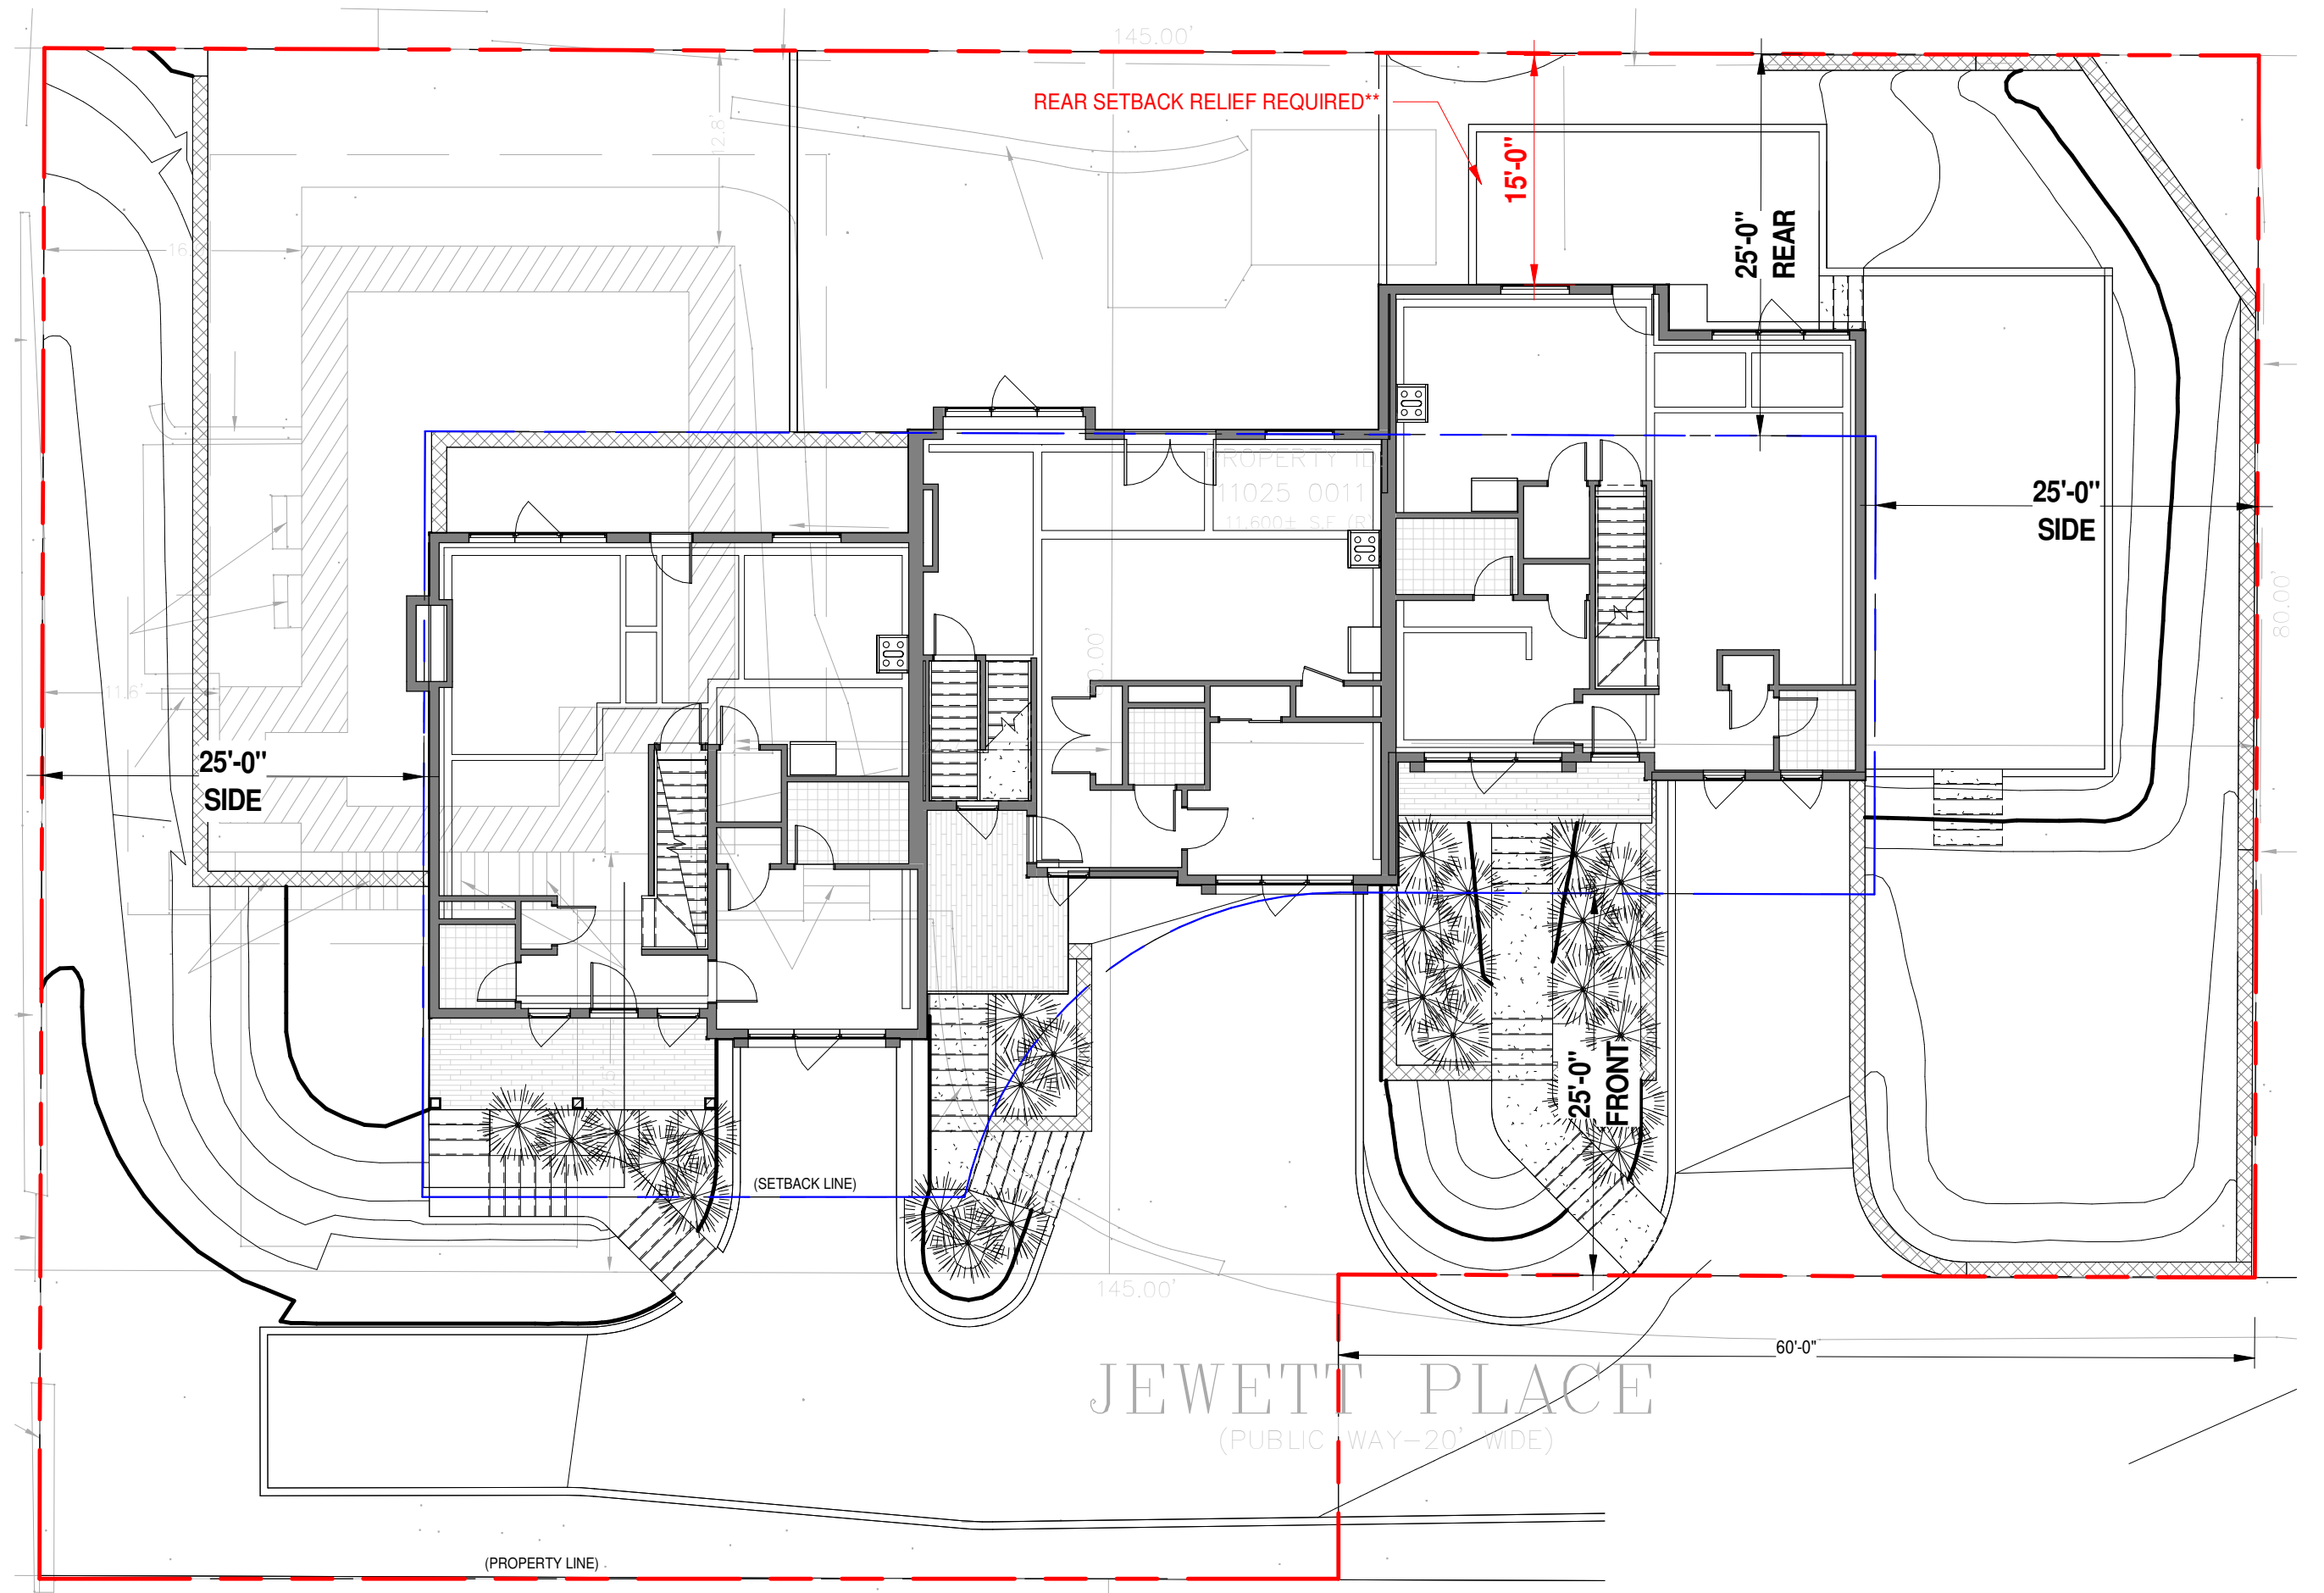

1 01 - Architectural Site Plan
3/32" = 1'-0"

411 Lexington St, Newton - MA 02466
mgdplus.com
info@mgdplus.com

STAMP

DESIGN IN
PROGRESS

Rev	Date


**15-17 JEWETT
PL
RESIDENCES**

**BASEMENT
FLOOR PLAN**

Project number	23-007
Date	5/15/2023
Drawn by	TCO
Checked by	MGD

SD.03

Scale 1/8" = 1'-0"

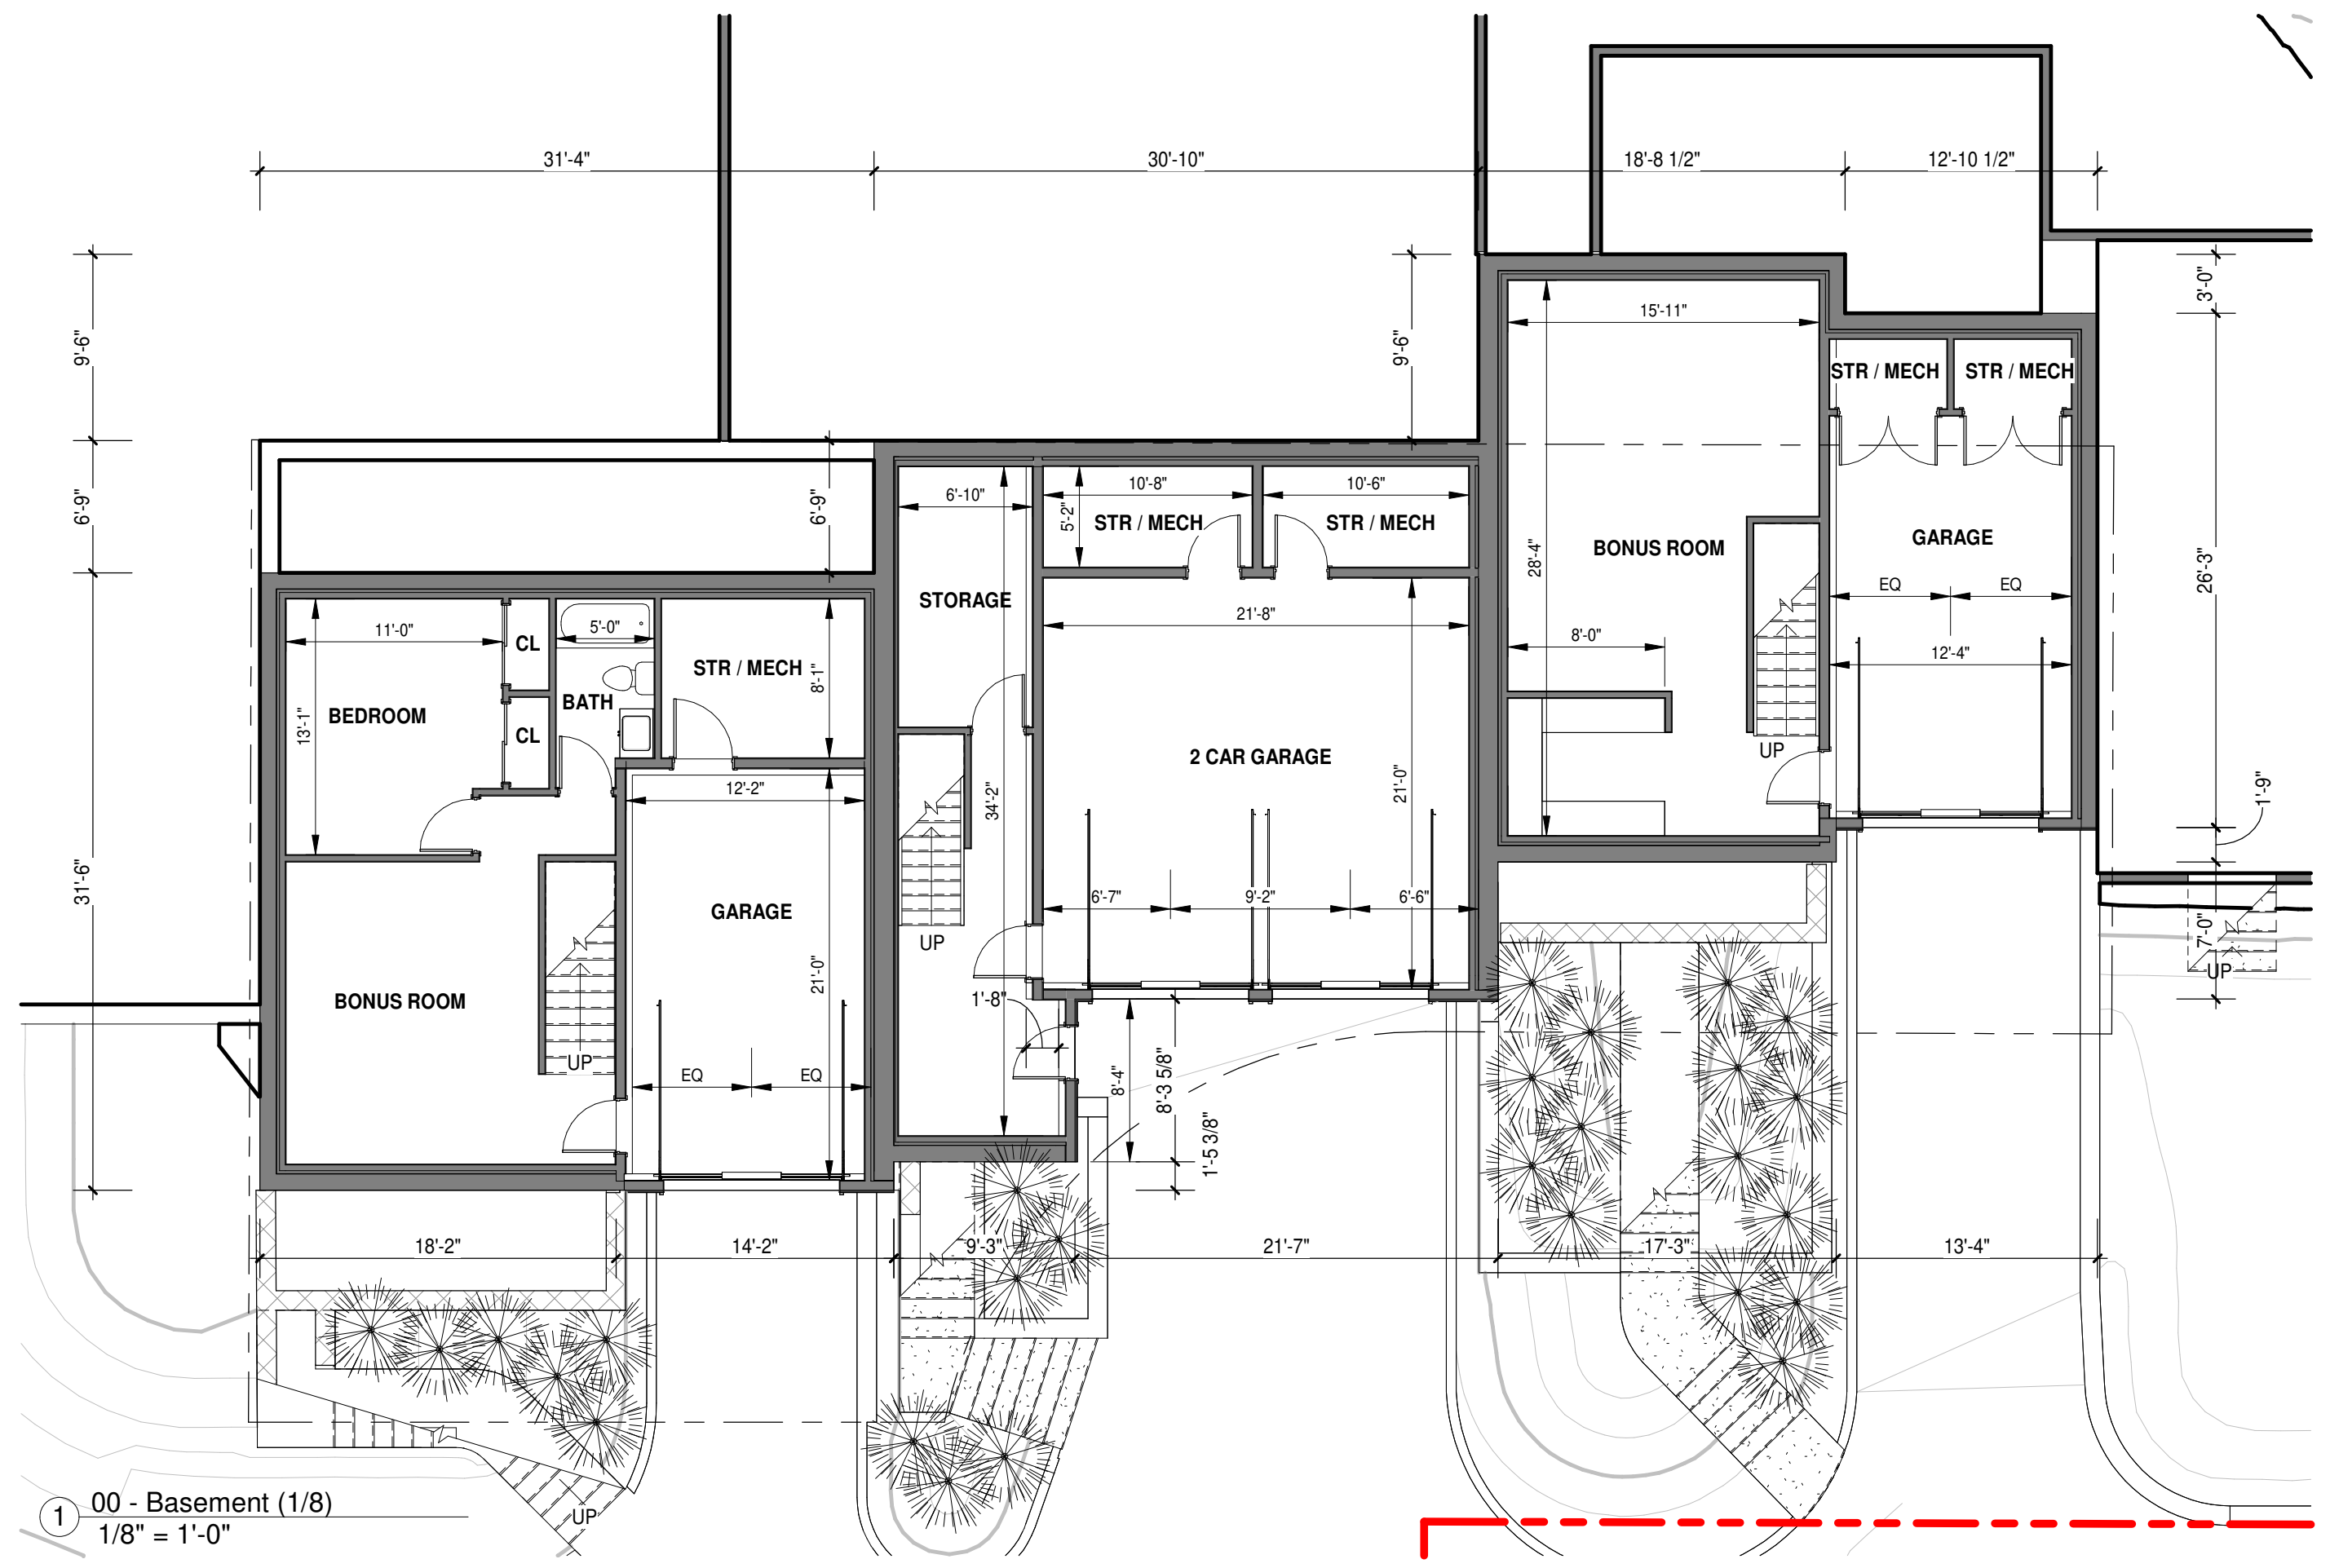

1 00 - Basement (1/8)
1/8" = 1'-0"

STAMP

DESIGN IN
PROGRESS

Rev	Date


**15-17 JEWETT
PL
RESIDENCES**

FIRST FLOOR
PLAN

Project number	23-007
Date	5/15/2023
Drawn by	TCO
Checked by	MGD

SD.04

Scale 1/8" = 1'-0"

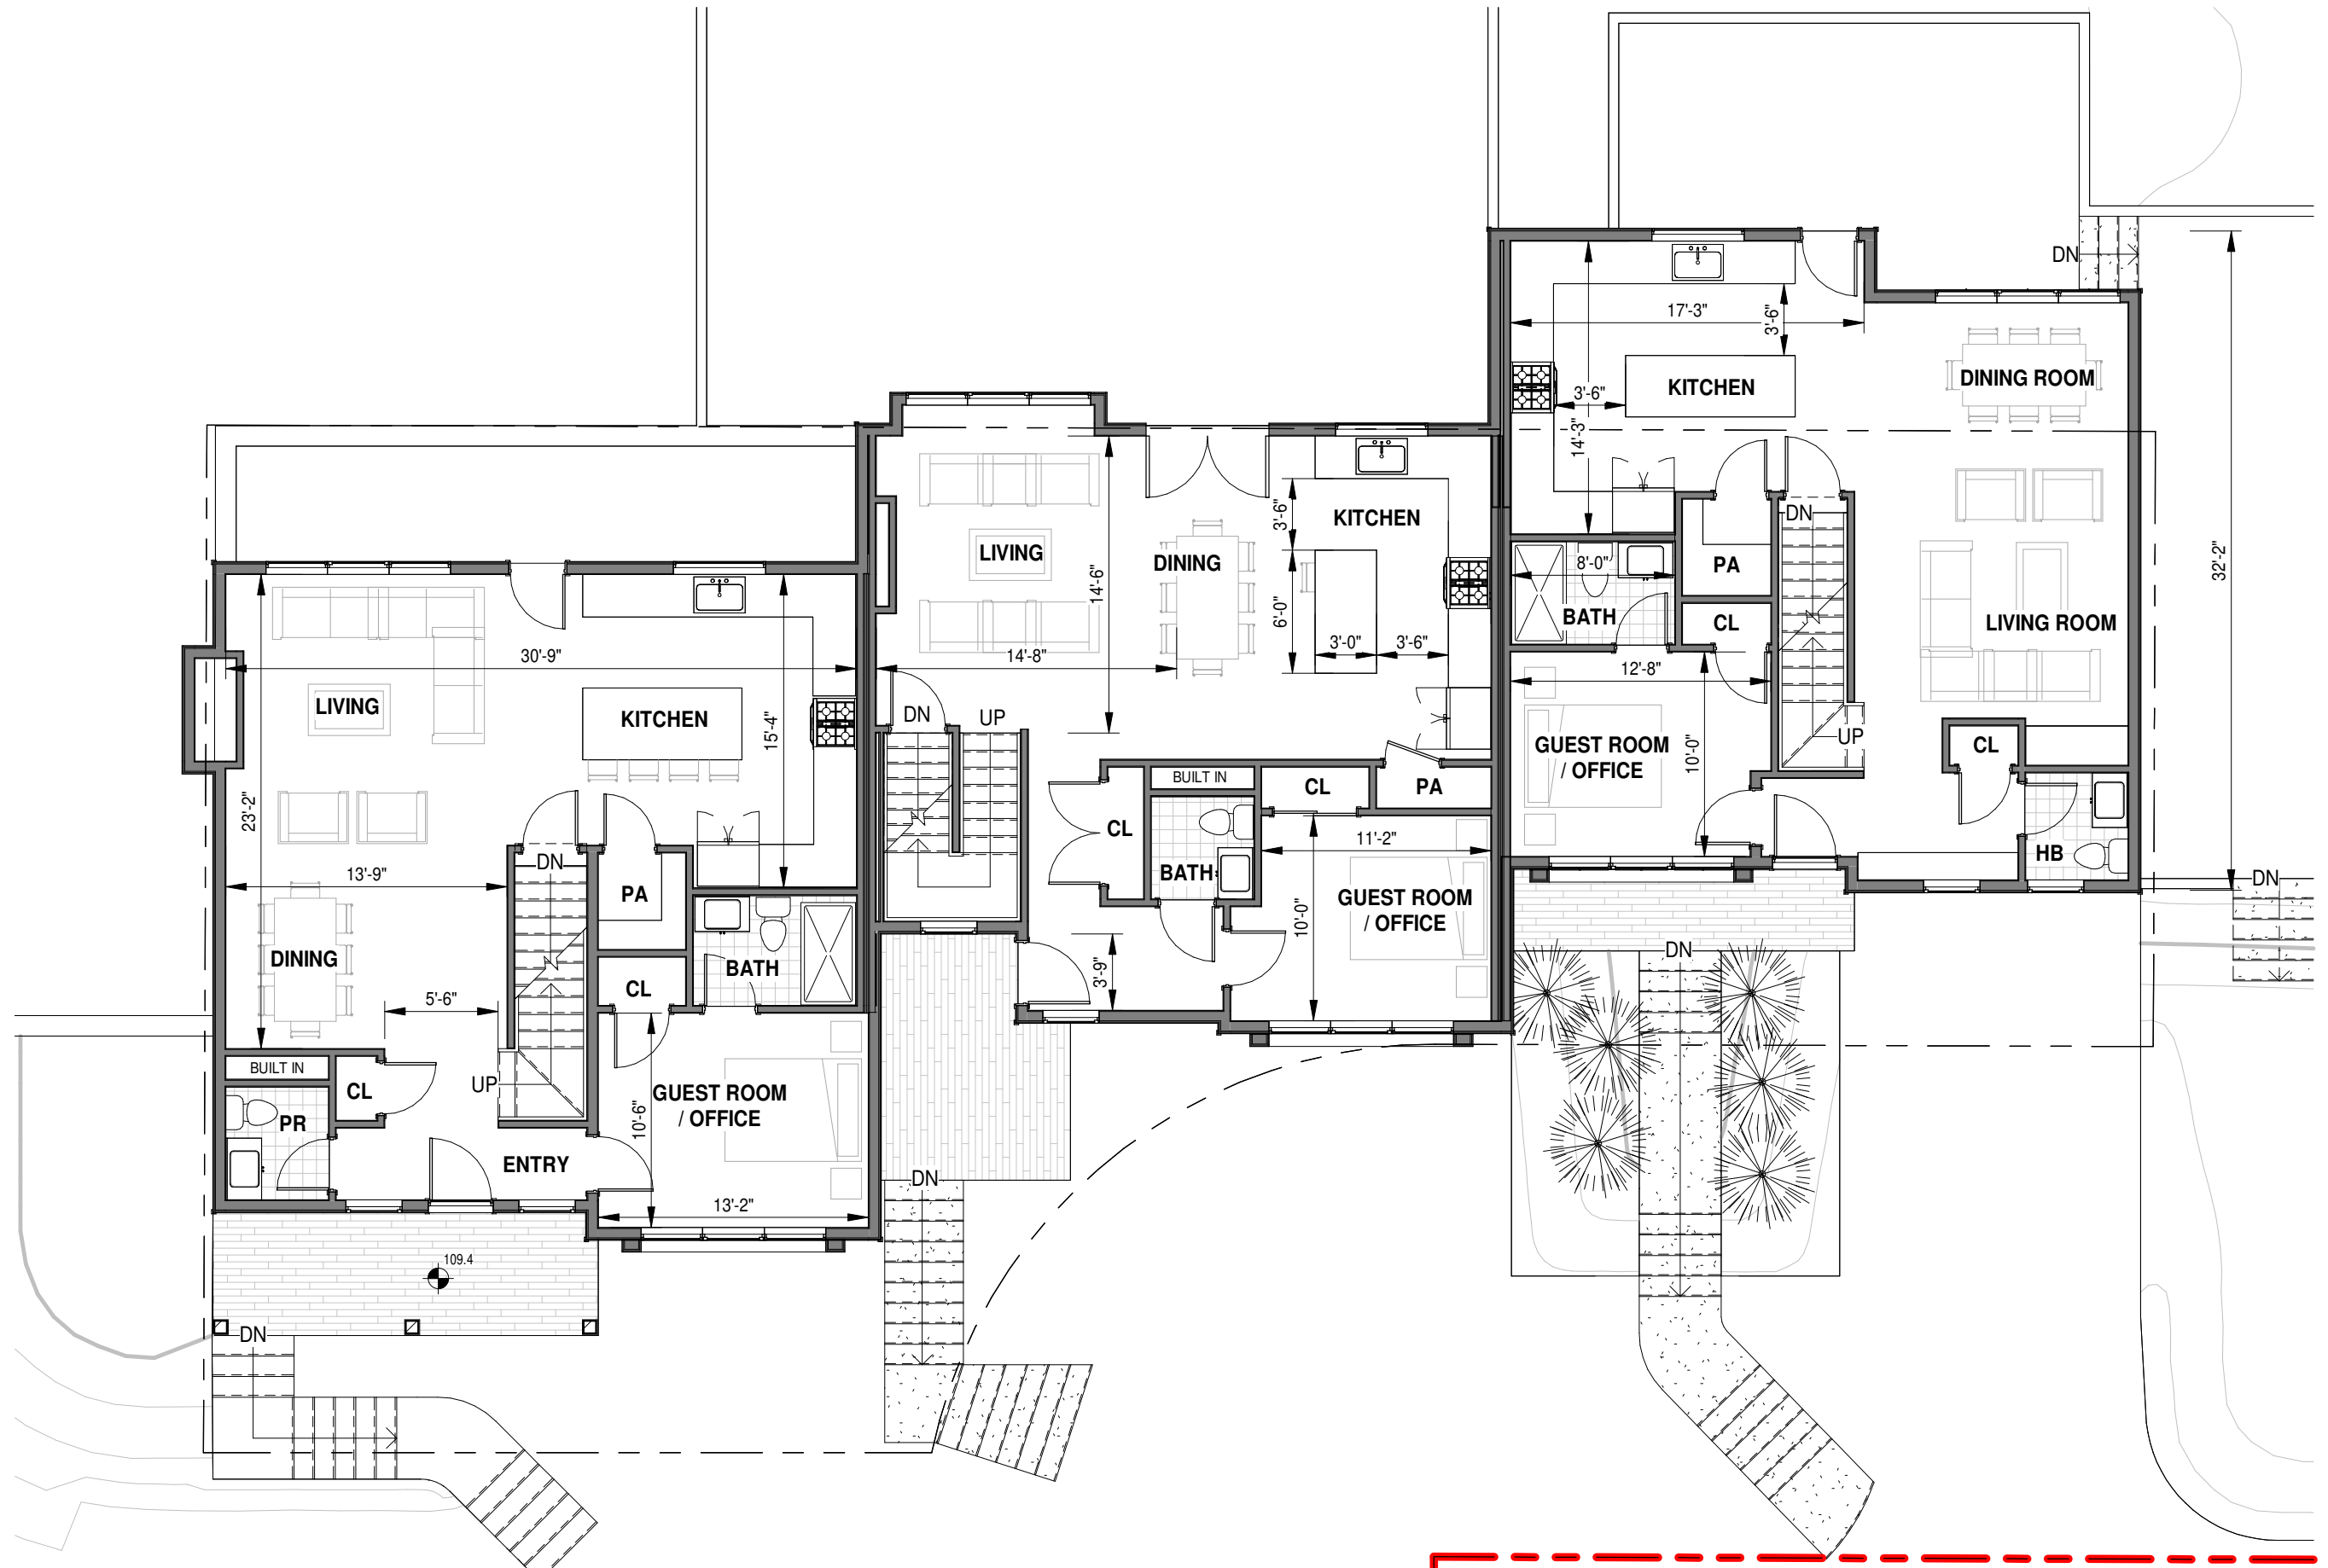

1 01 - First Floor (1/8)
1/8" = 1'-0"



411 Lexington St, Newton - MA 02466
 mgdplus.com
 info@mgdplus.com

STAMP

DESIGN IN PROGRESS

Rev	Date

15-17 JEWETT PL RESIDENCES

SECOND FLOOR PLAN

Project number	23-007
Date	5/15/2023
Drawn by	TCO
Checked by	MGD

SD.05

Scale 1/8" = 1'-0"

① 02 - Second Floor (1/8)
 1/8" = 1'-0"

STAMP

DESIGN IN
PROGRESS

Rev	Date

15-17 JEWETT
PL
RESIDENCES

ATTIC PLAN

Project number 23-007


Date 5/15/2023

Drawn by TCO

Checked by MGD

SD.06

Scale 1/8" = 1'-0"

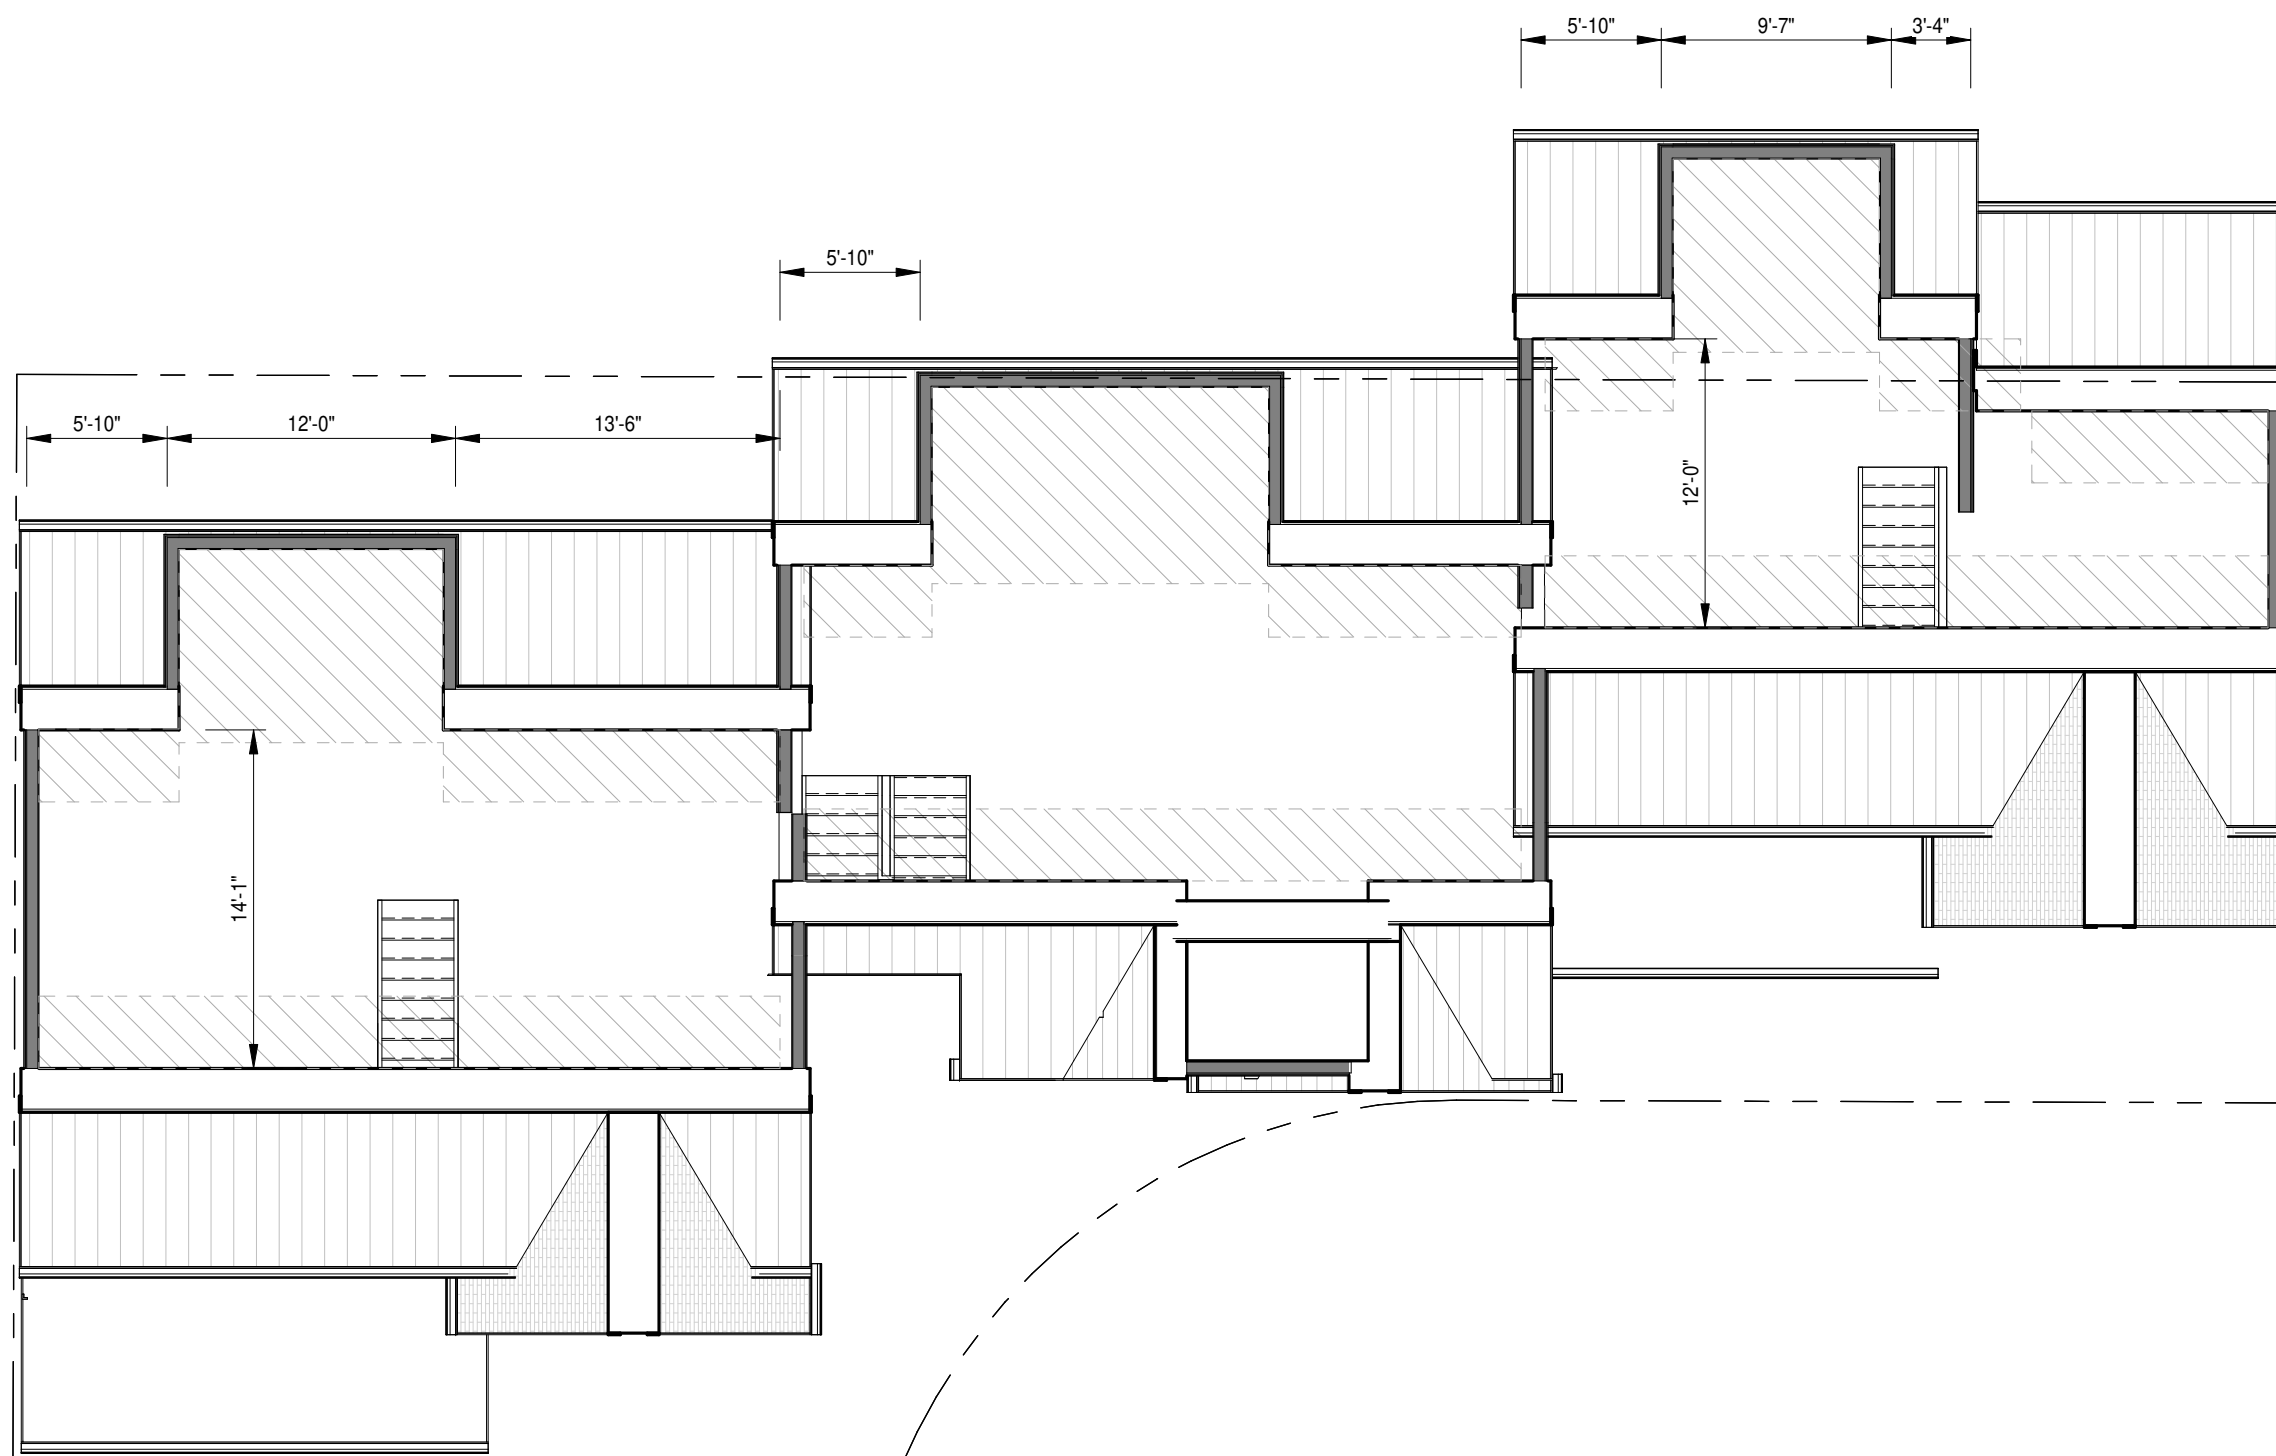

① 03 - Attic (1/8)
1/8" = 1'-0"

STAMP

DESIGN IN
PROGRESS

Rev	Date

**15-17 JEWETT
PL
RESIDENCES**

ELEVATIONS

Project number 23-007

Date 5/15/2023

Drawn by TCO

Checked by MGD

SD.08

Scale 1/8" = 1'-0"



① Front Elevation (1/8)
1/8" = 1'-0"

STAMP

DESIGN IN
PROGRESS

Rev	Date

**15-17 JEWETT
PL
RESIDENCES**

ELEVATION

Project number 23-007

Date 5/15/2023

Drawn by TCO

Checked by MGD

SD.10

Scale 1/8" = 1'-0"



① Rear Elevation (1/8)
1/8" = 1'-0"