



EXISTING FIRST FLOOR PLAN

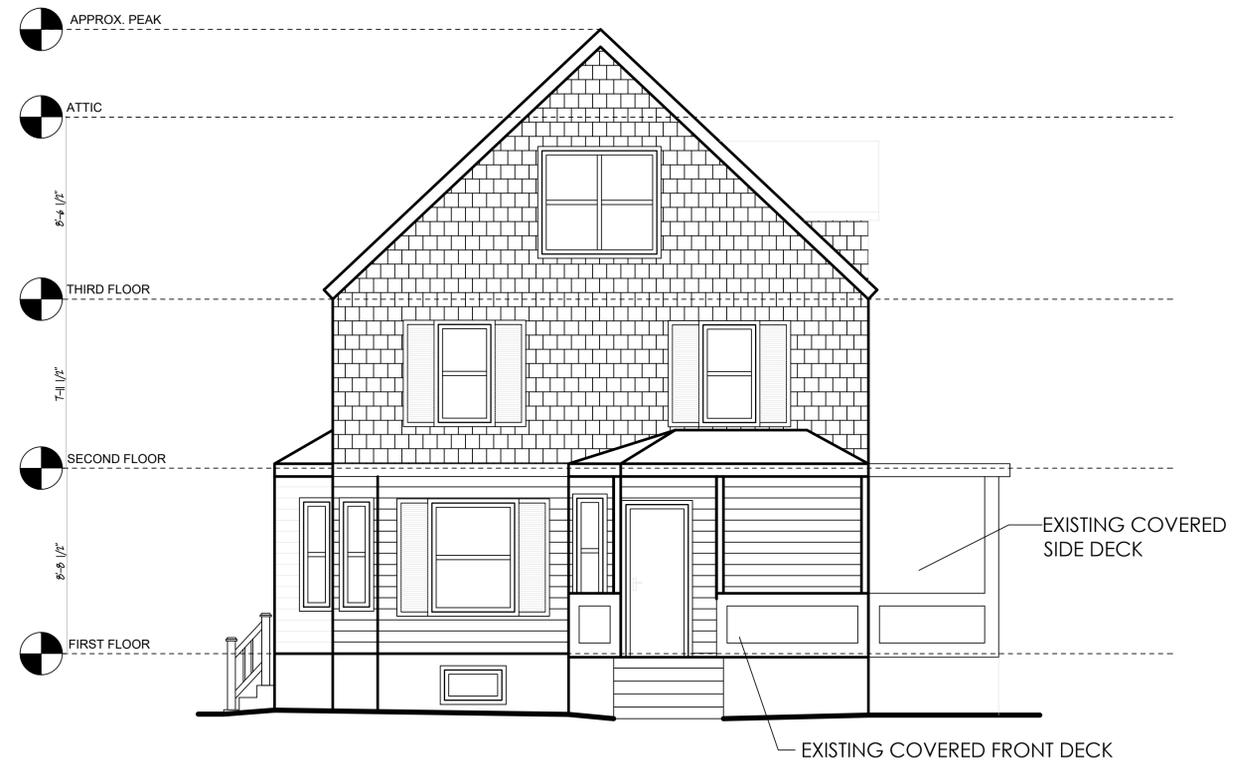

EXISTING FRONT ELEVATION

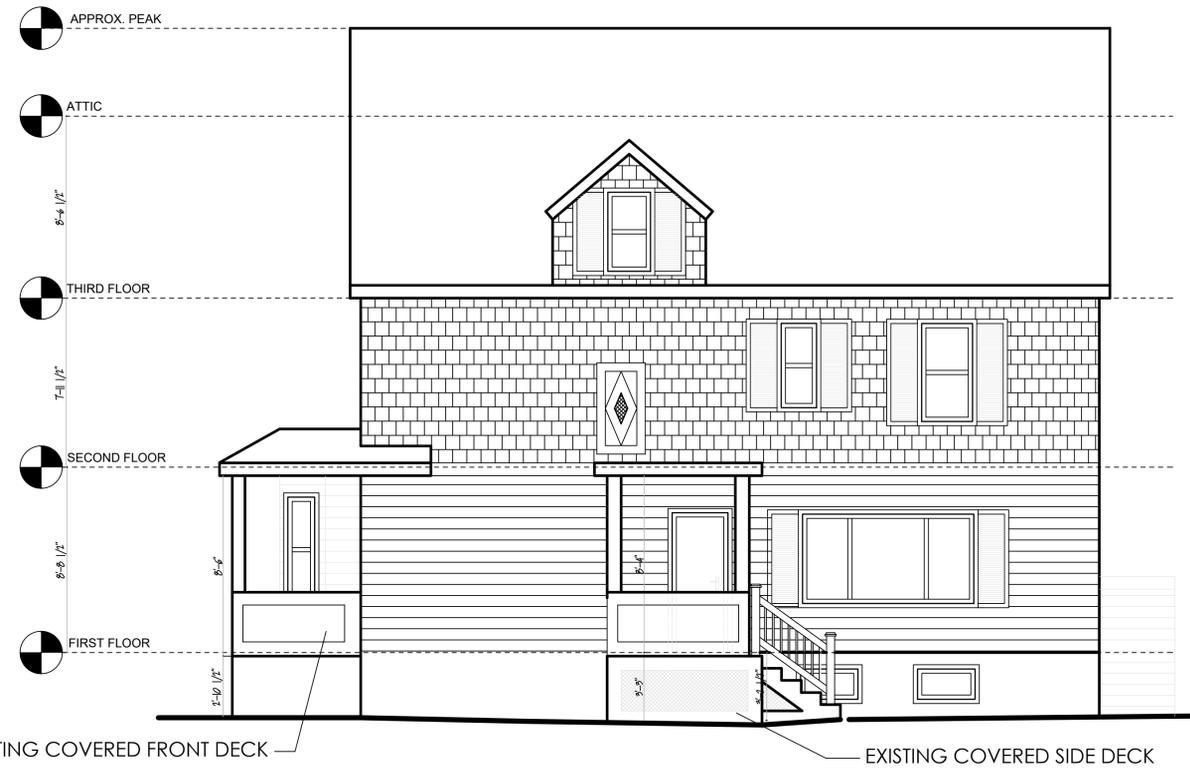

EXISTING RIGHT SIDE ELEVATION

LEGEND

- CARBON MONOXIDE DETECTOR
- SMOKE DETECTOR
- HEAT DETECTOR
- EXHAUST FAN.

GRAPHIC SCALE  
1" = 4'-0"

A-001	PROJECT NAME: 147 CHERRY STREET, NEWTON, MA		SPRUHAN ENGINEERING P.C. 147 CHERRY STREET, NEWTON, MA E-MAIL: edmond@spruhaneng.com TEL: 617 816 07 22	
	SCALE: 1/4"=1'-0"		DATE: 6.23.23	DRAWN BY: BS

