


SUNRISE OF
CHESTNUT HILL

FLORENCE STREET
NEWTON, MA



SUNRISE DEVELOPMENT, INC




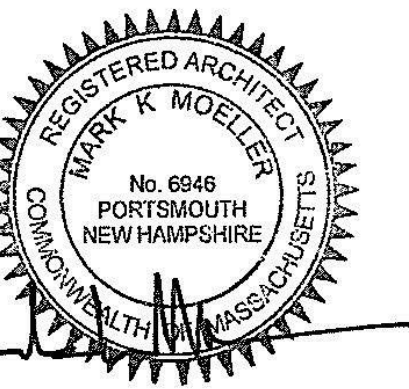


Scale: 1/16" = 1'-0"
Date: 8/22/2022
Project Number: P170.00

REVISIONS		
NO.	DESCRIPTION	DATE

PARKING
LEVEL & FIRST
FLOOR PLANS

A01

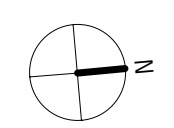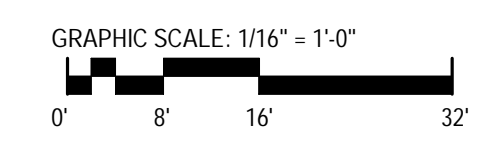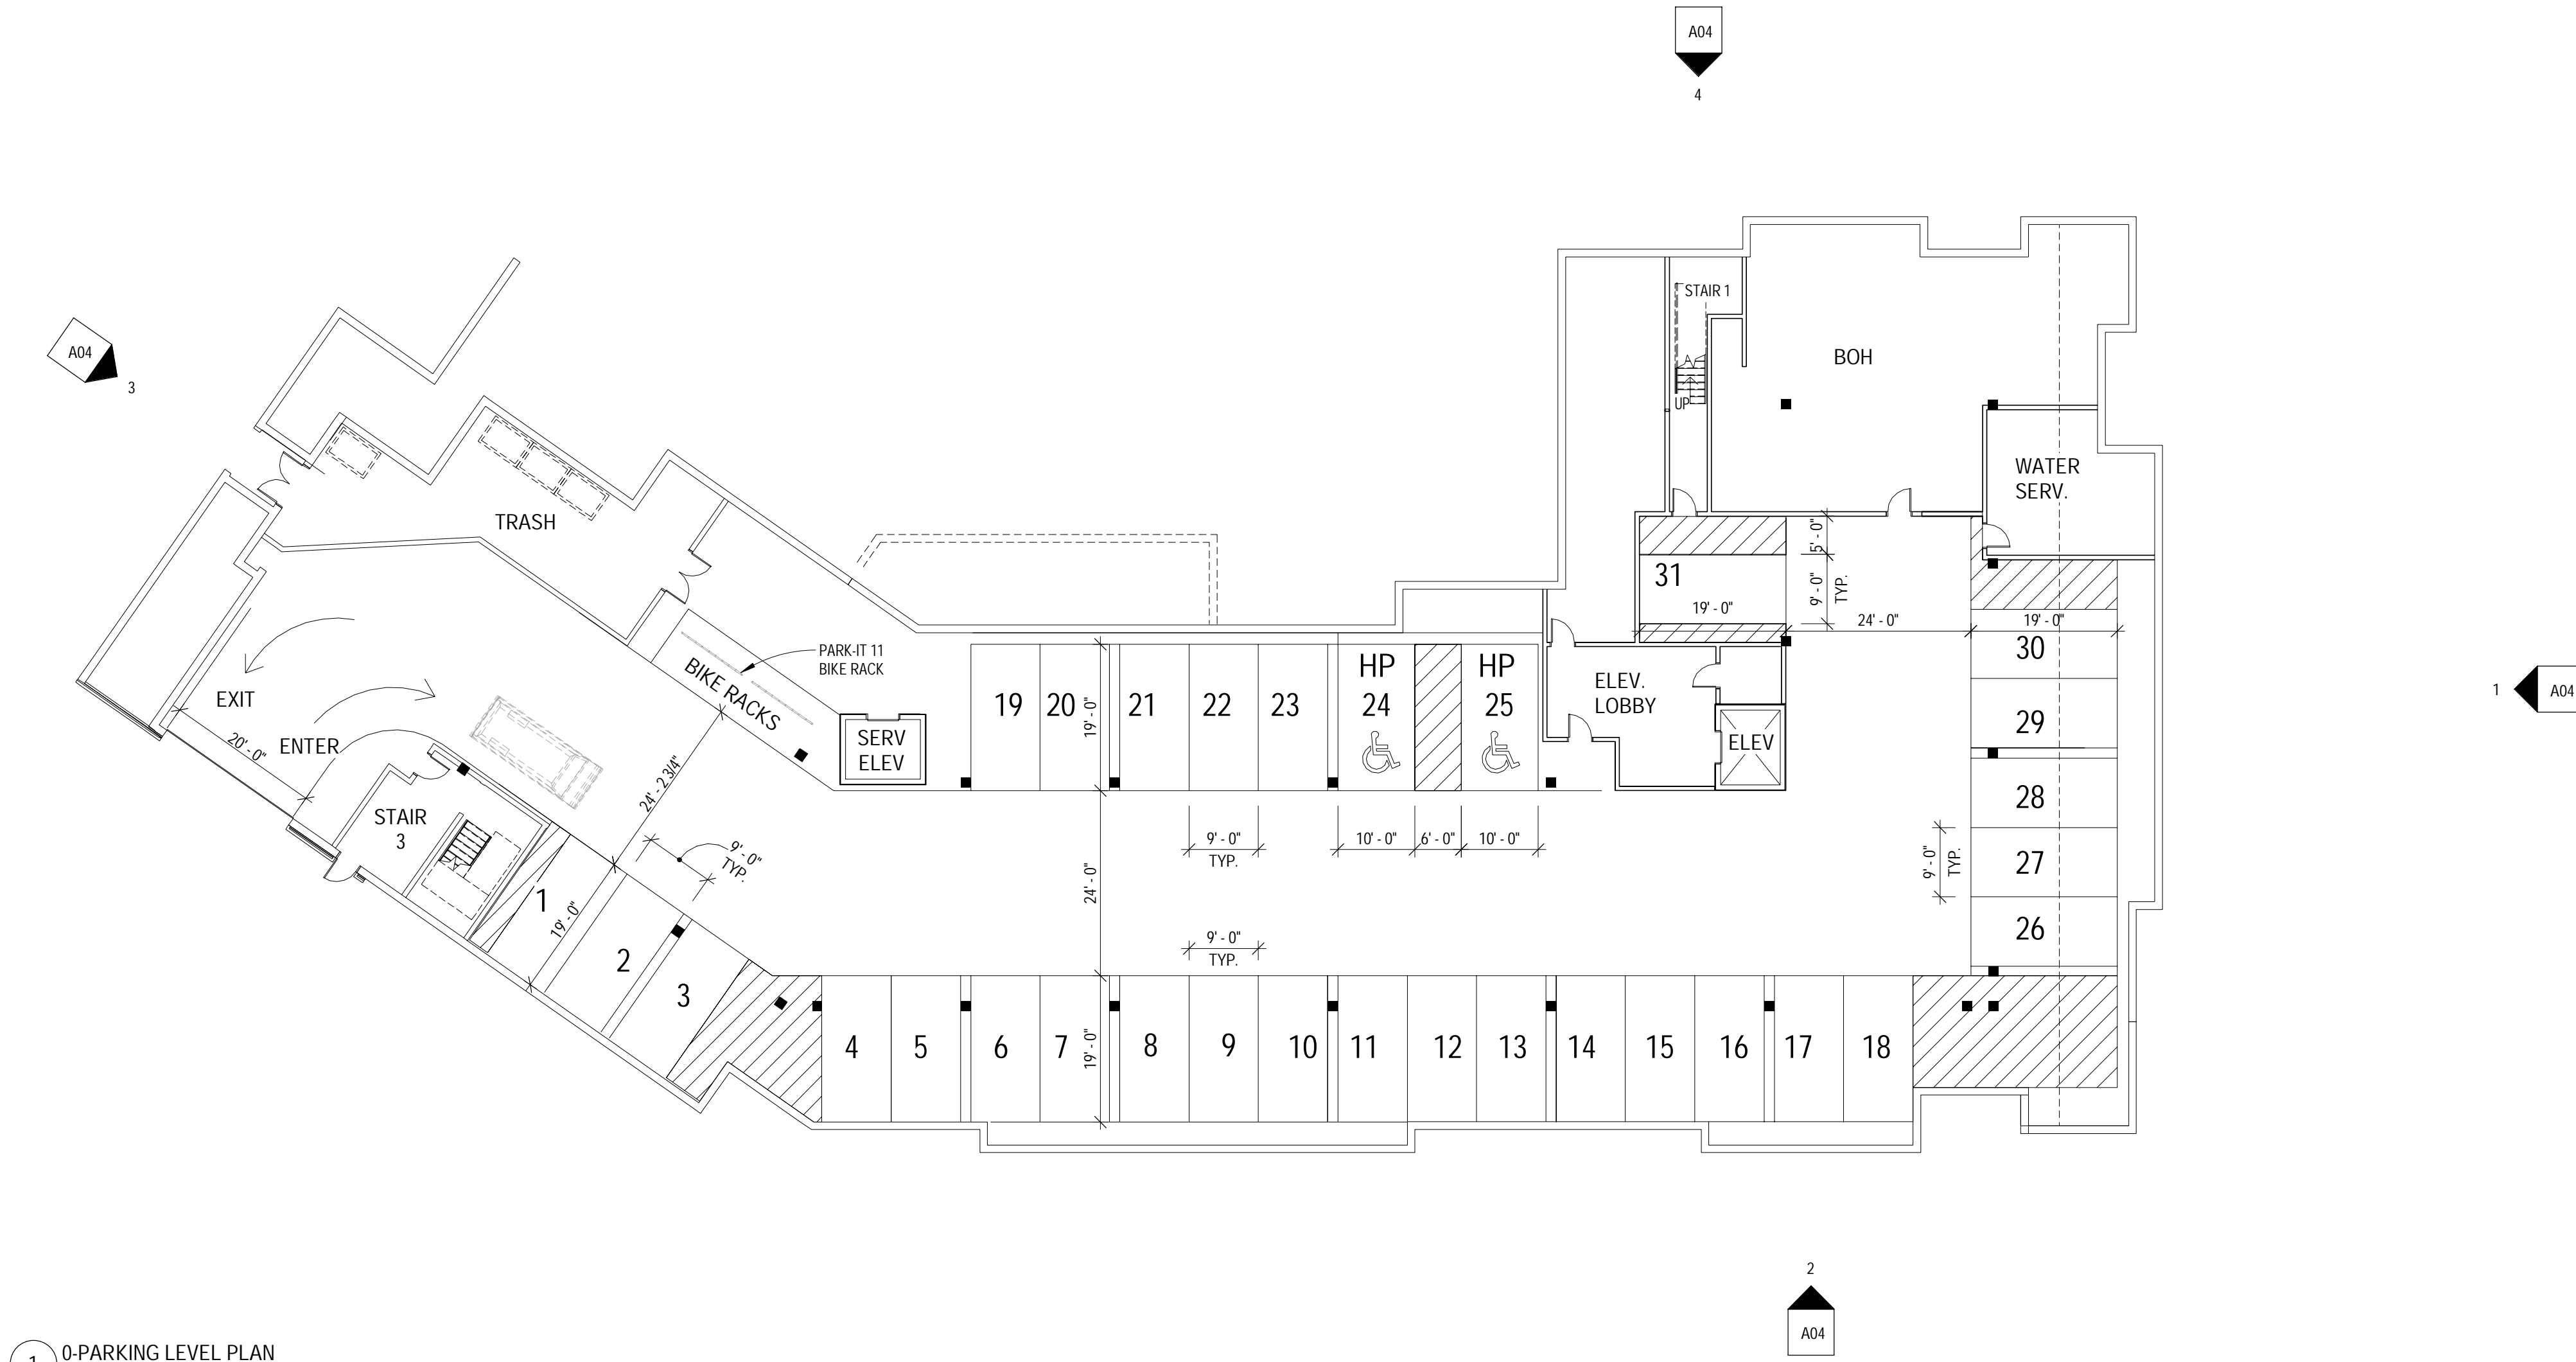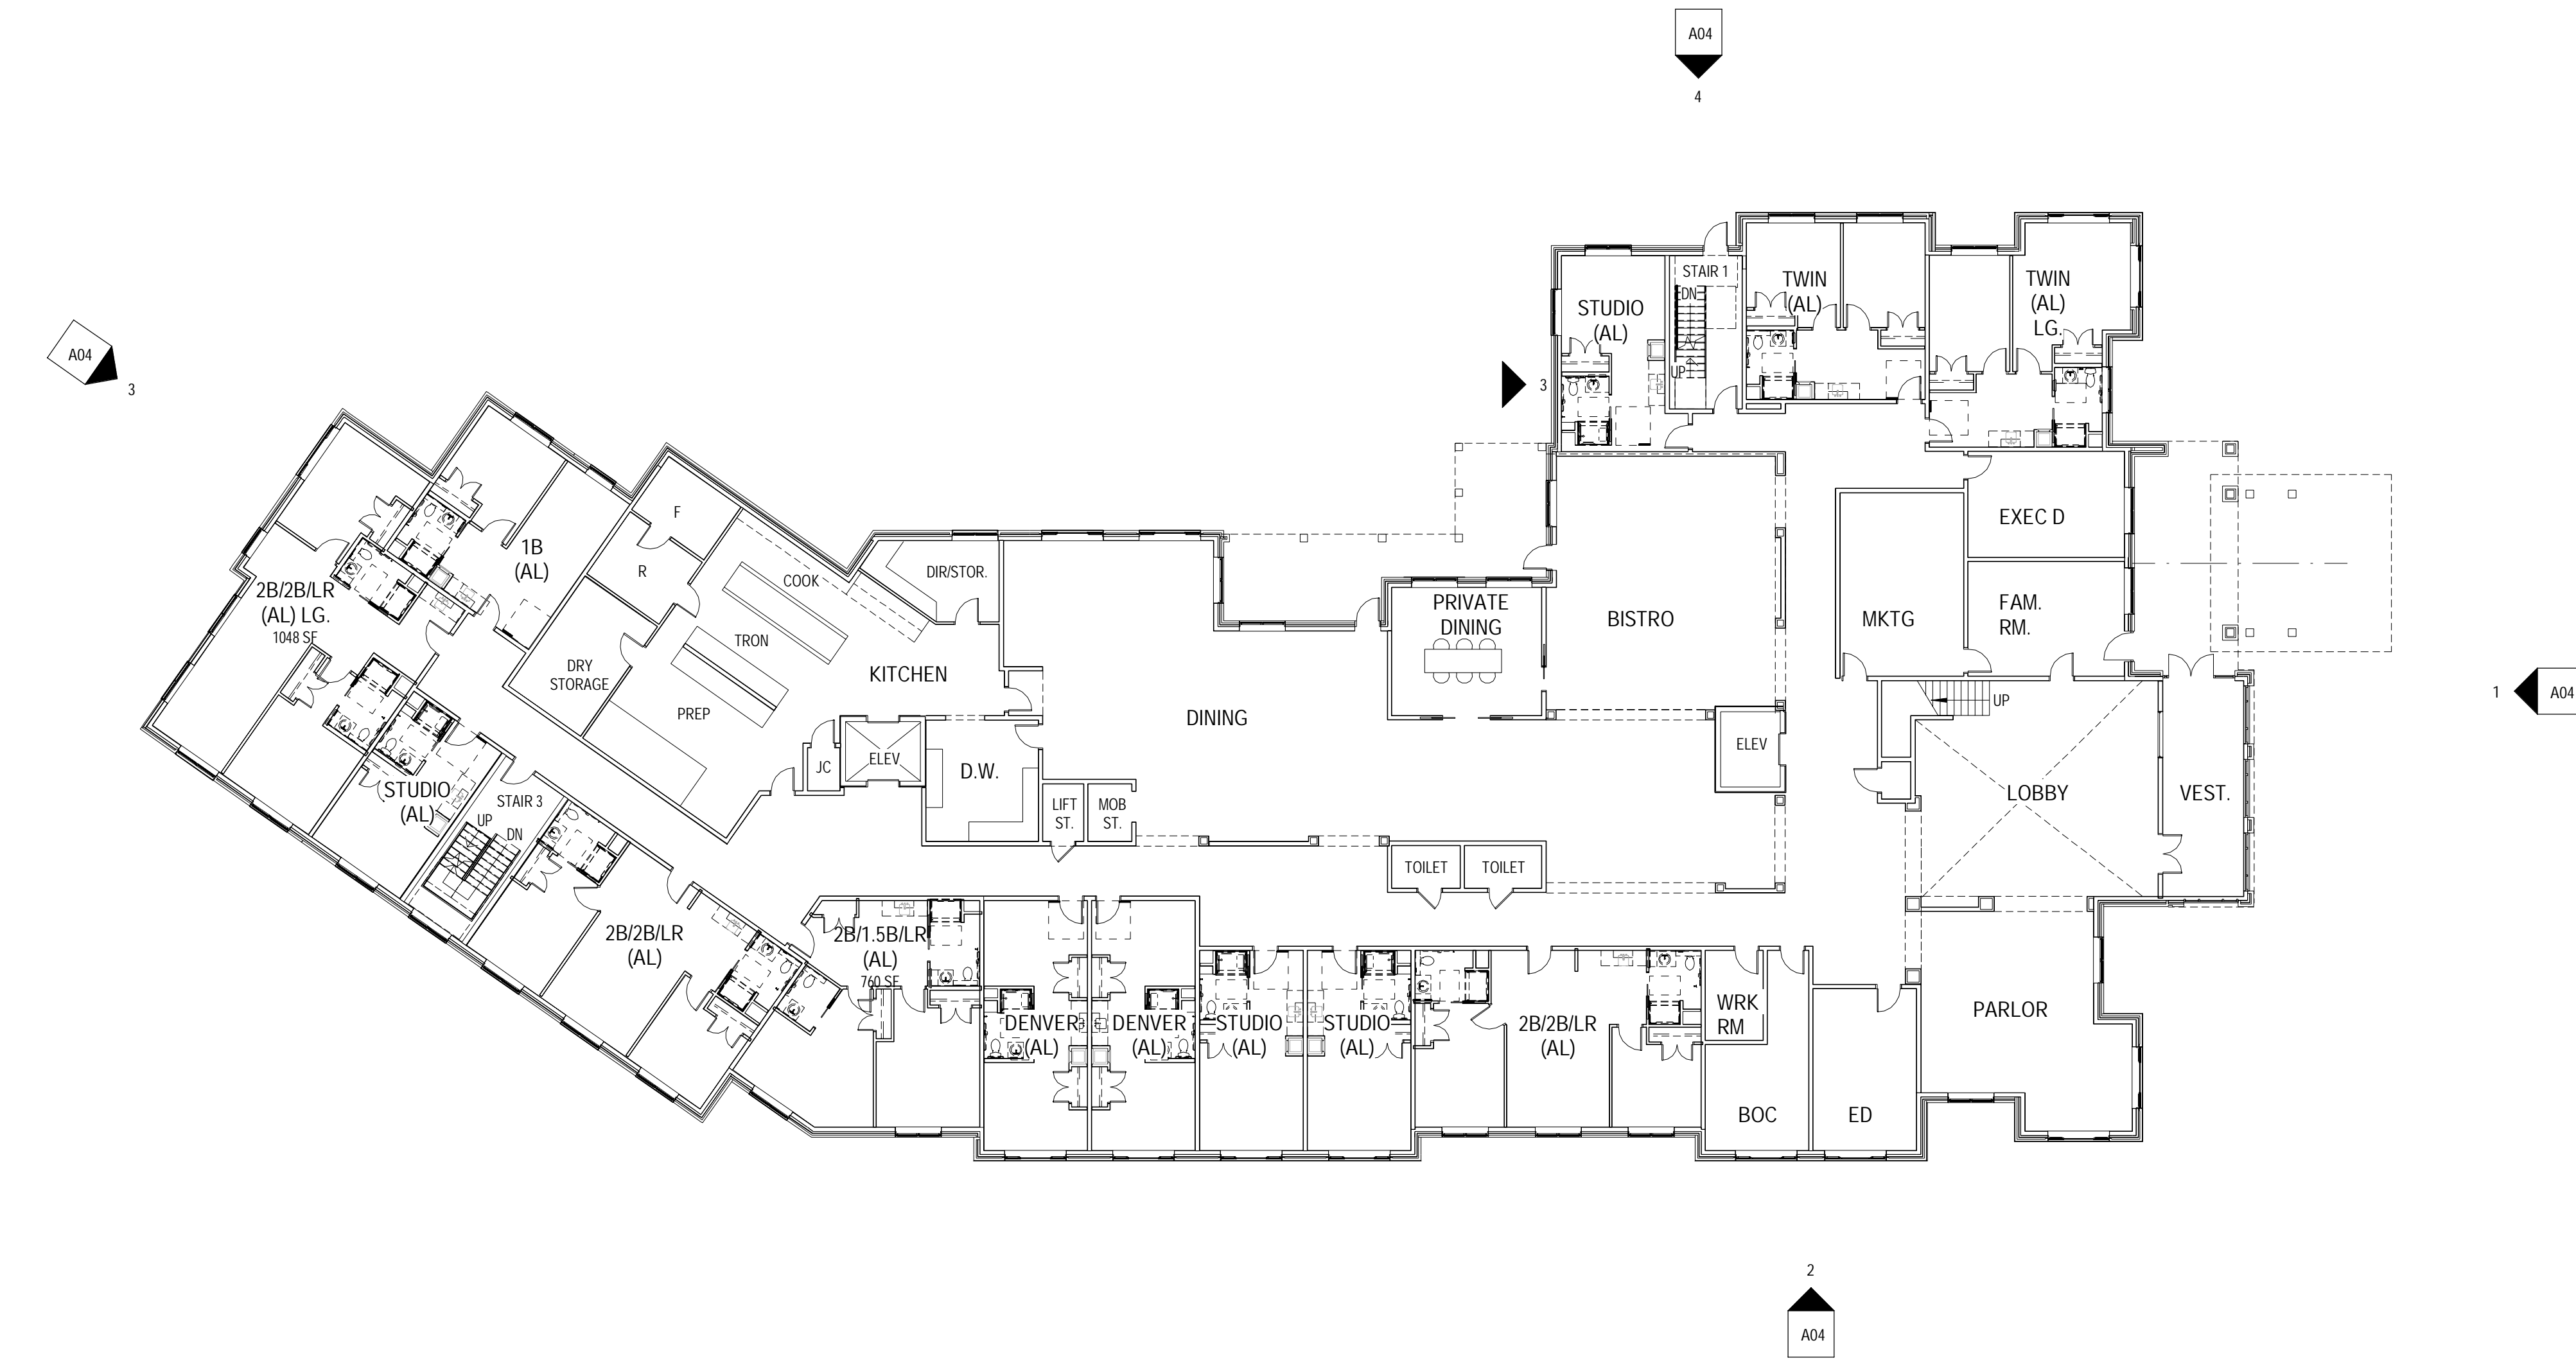


7/8/2022 10:33:08 AM C:\Users\pbreyer\Documents\Sunrise Chestnut Hill CENTRAL 2021.pbreyer@jsainc.com.rvt

SUNRISE OF
CHESTNUT HILL

FLORENCE STREET
NEWTON, MA



SUNRISE DEVELOPMENT, INC

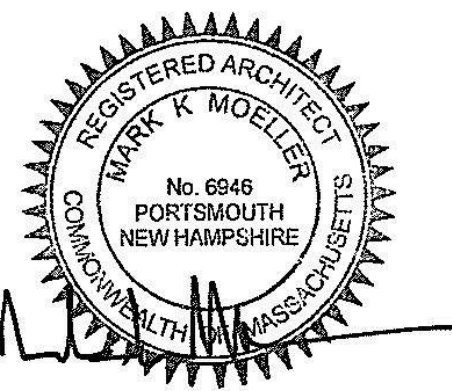


Scale: 1/16" = 1'-0"
Date: 8/22/2022
Project Number: P170.00

REVISIONS		
NO.	DESCRIPTION	DATE


SECOND &
THIRD FLOOR
PLANS

A02


COPYRIGHT © 2022

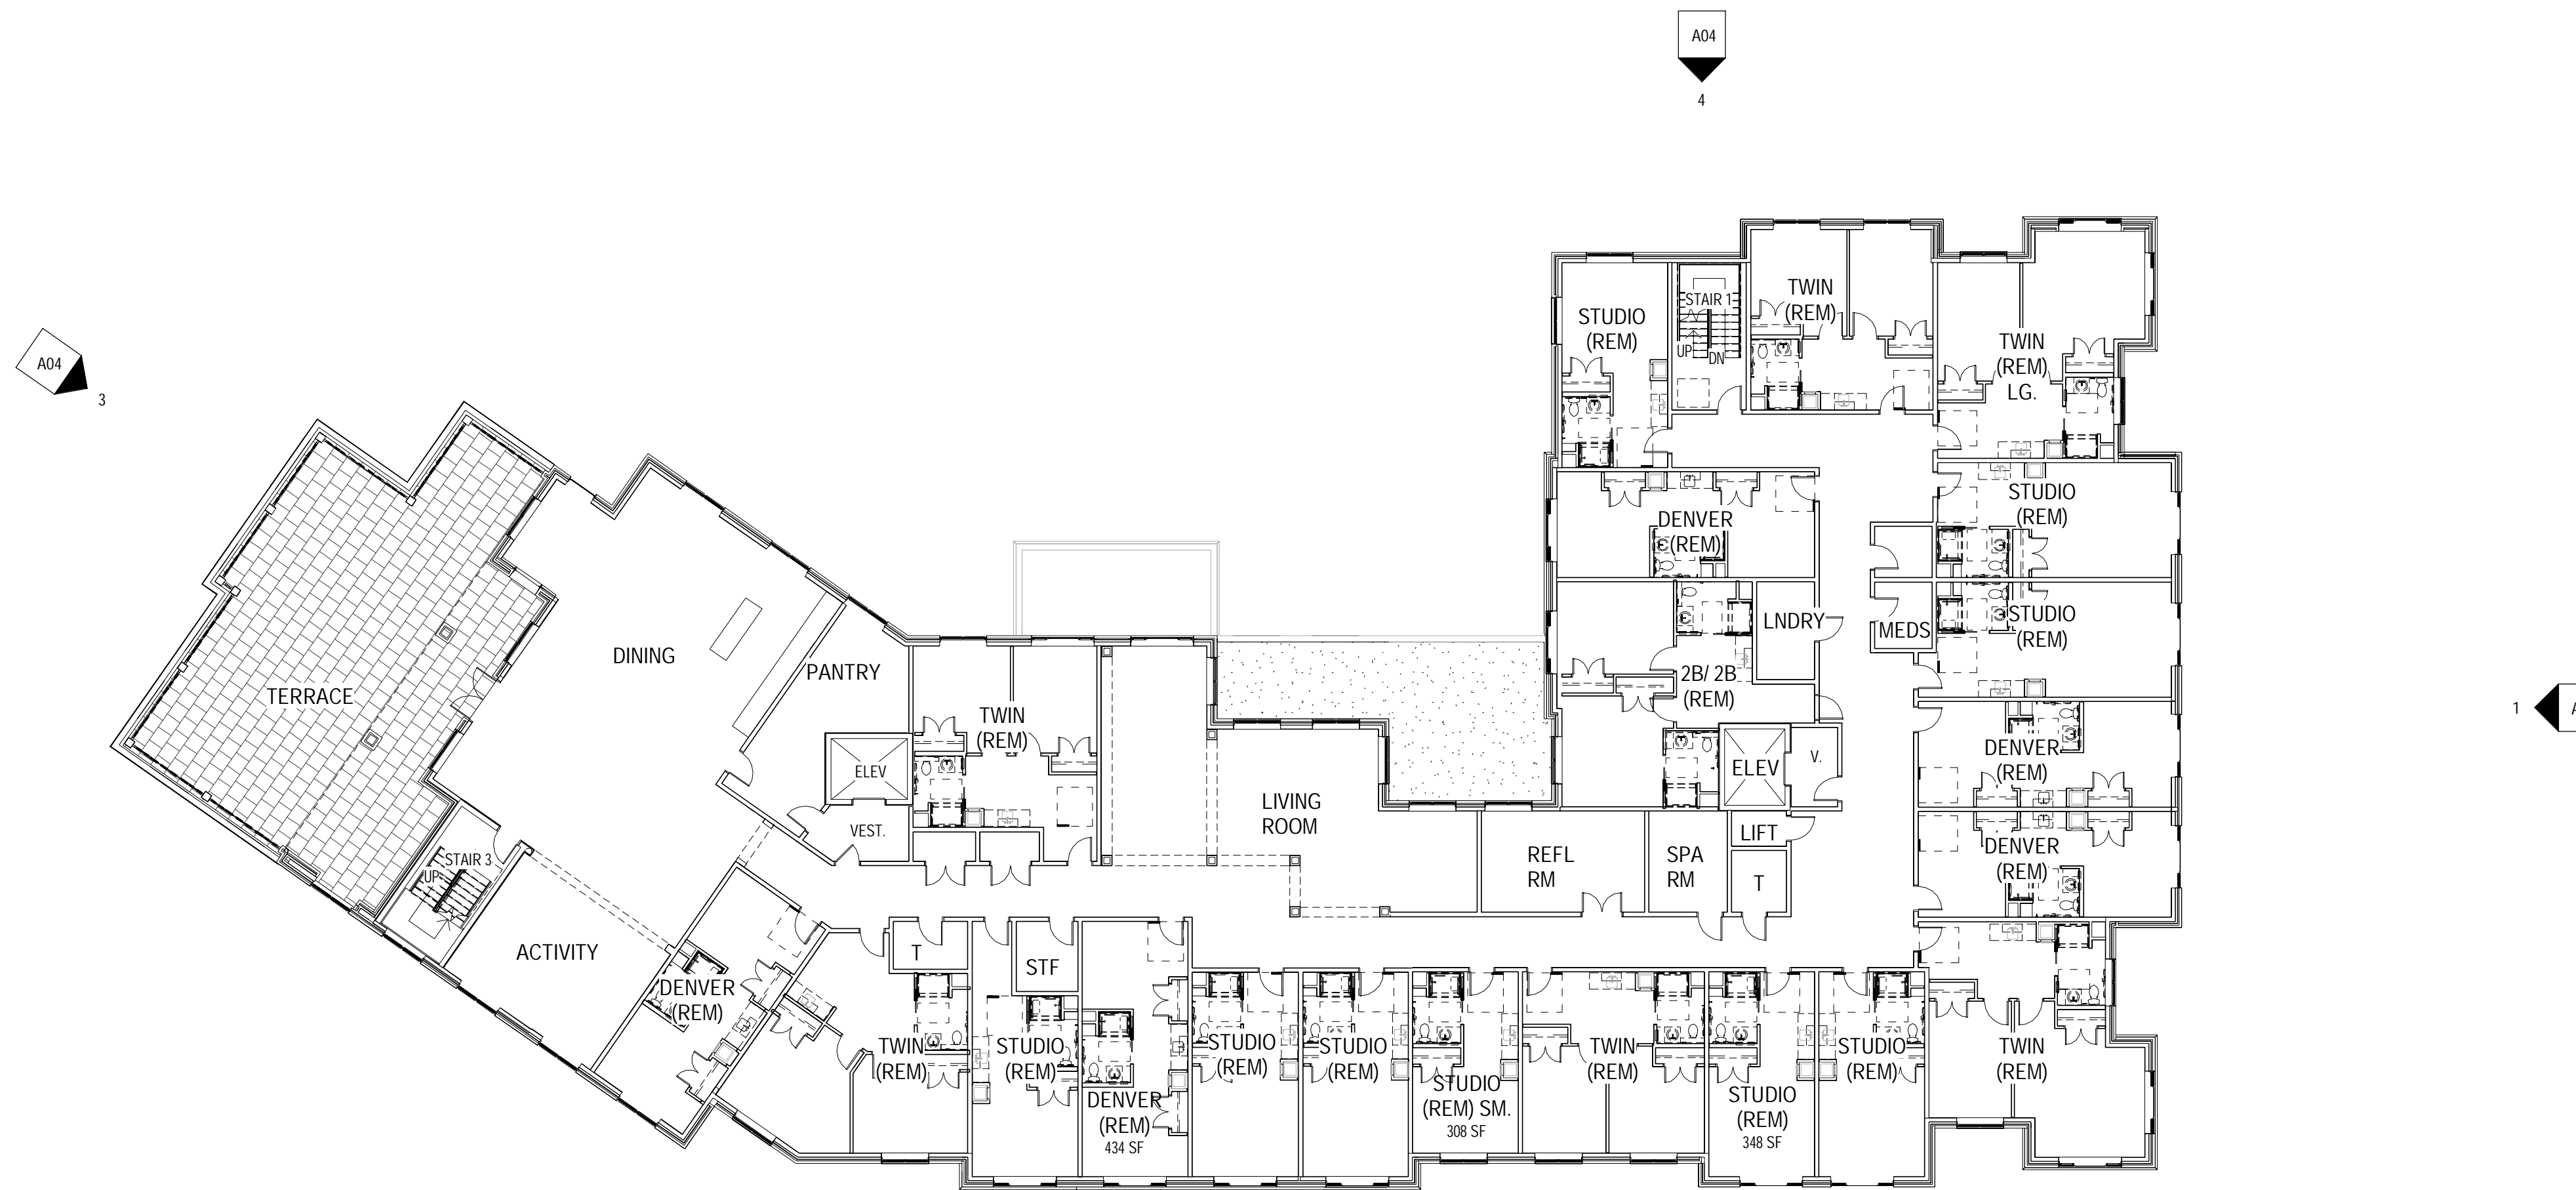

3- THIRD FLOOR PLAN - 21 UNITS
1/16" = 1'-0"

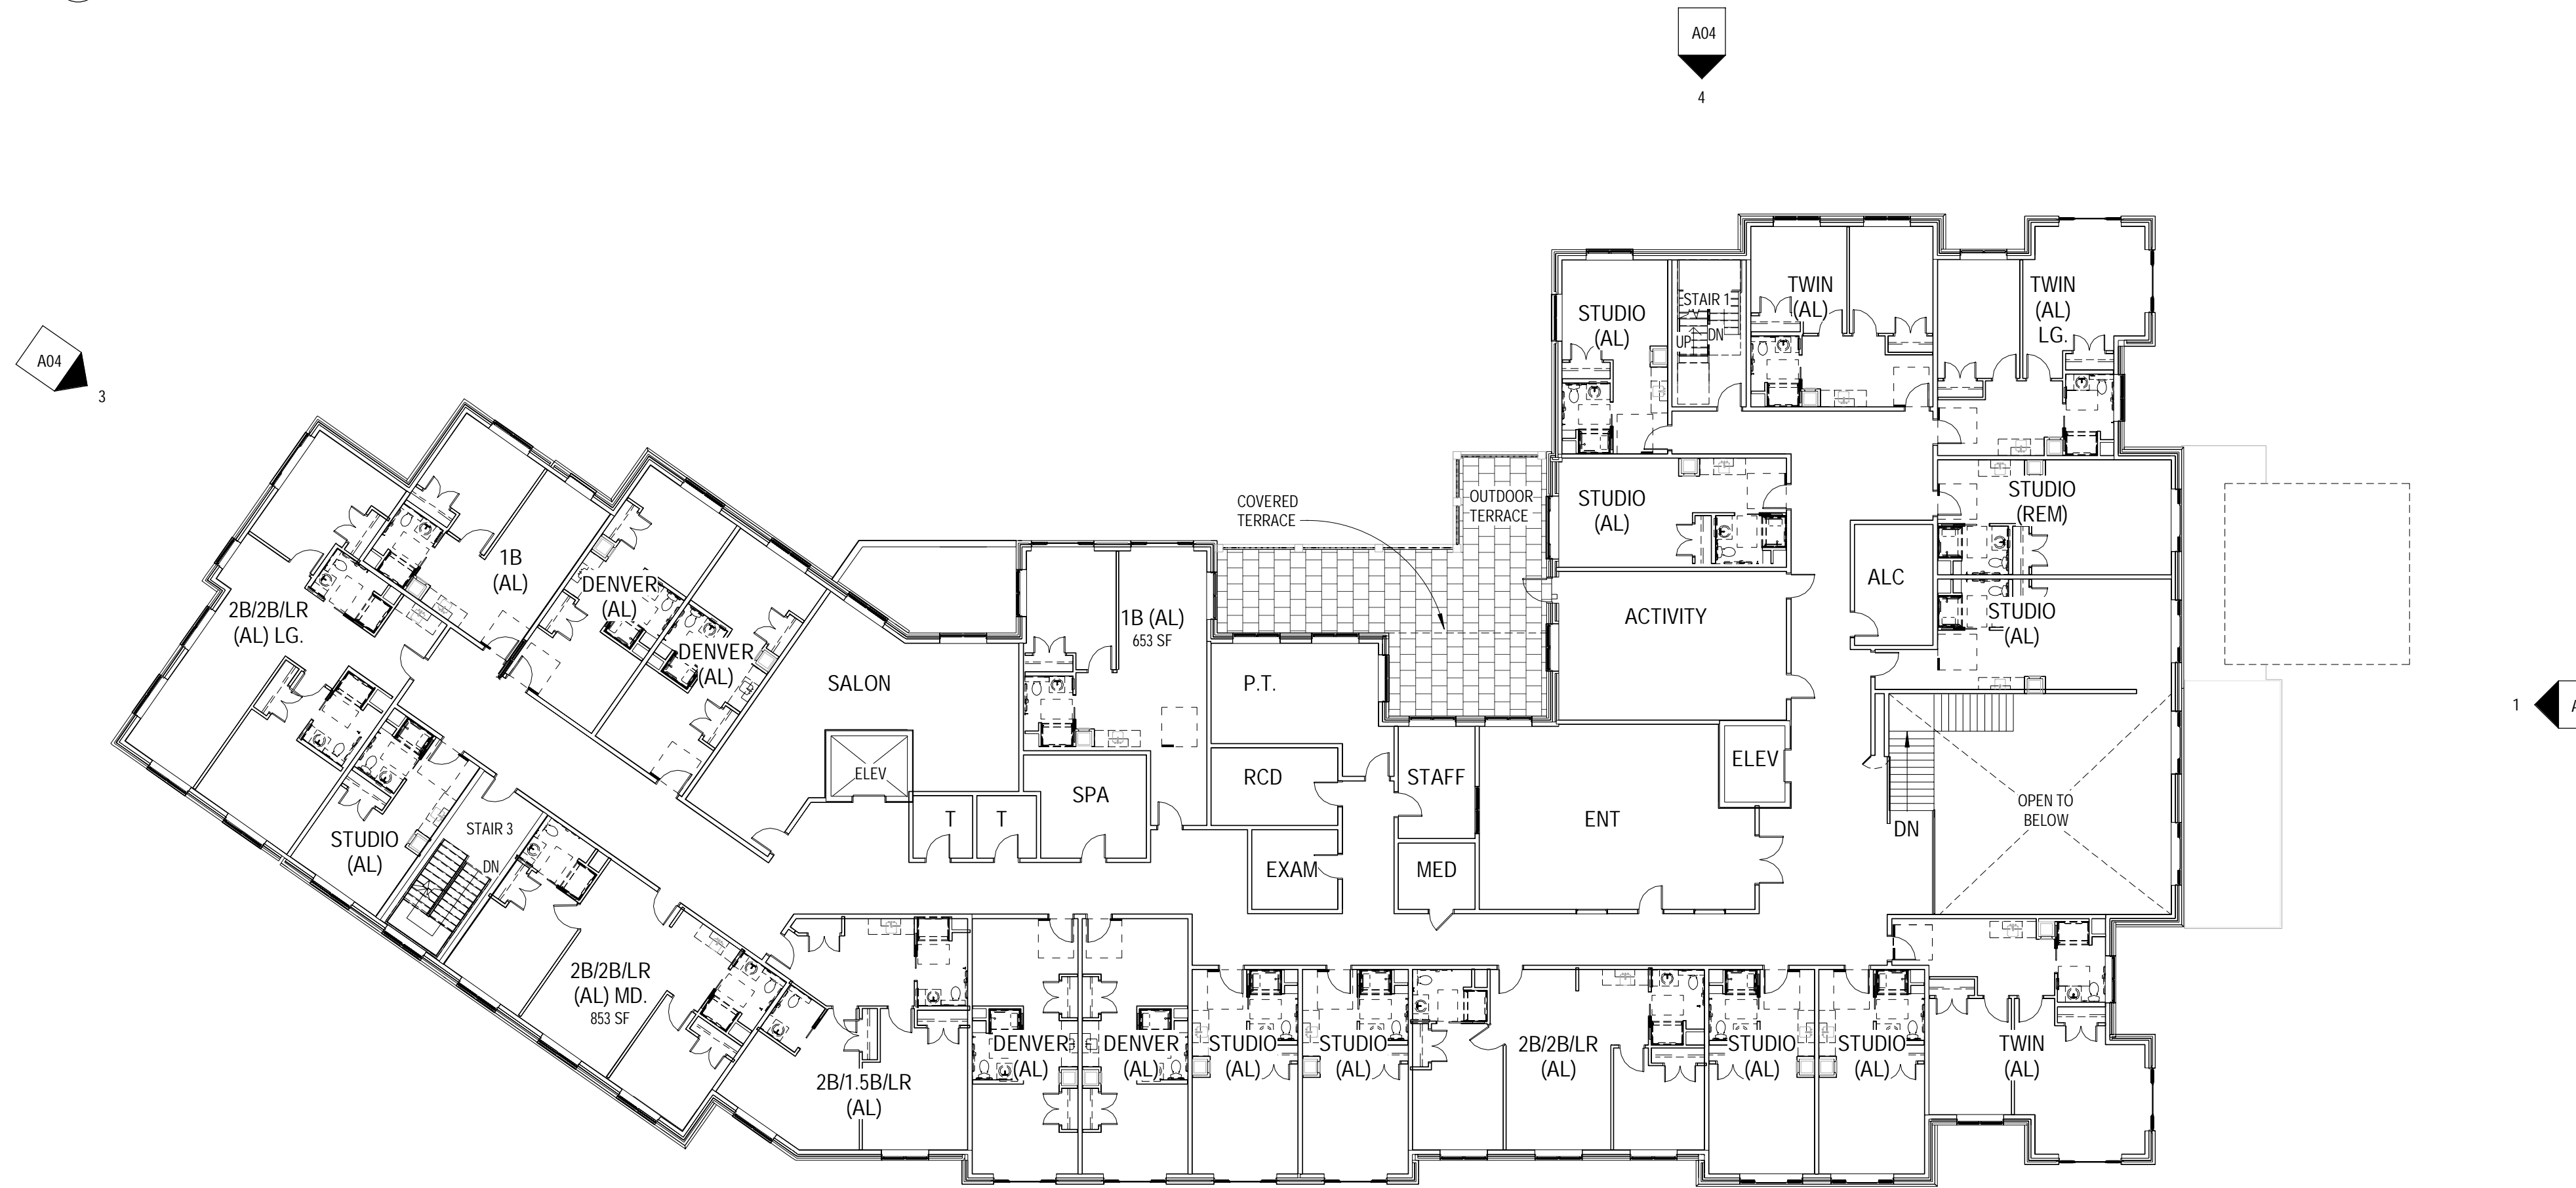

2- SECOND FLOOR PLAN - 22 UNITS
1/16" = 1'-0"

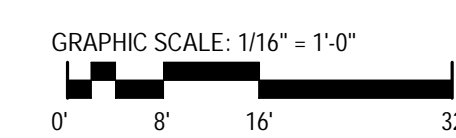


SUNRISE OF
CHESTNUT HILL

FLORENCE STREET
NEWTON, MA



SUNRISE DEVELOPMENT, INC

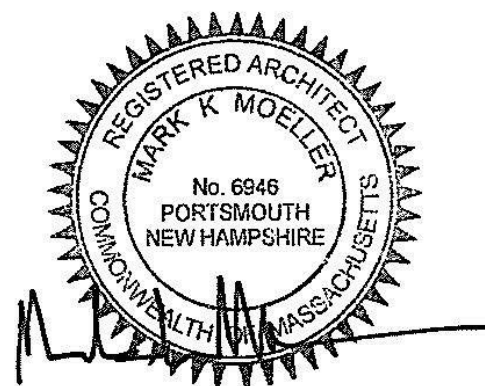


Scale: 1/16" = 1'-0"
Date: 8/22/2022
Project Number: P170.00


REVISIONS		
NO.	DESCRIPTION	DATE

FOURTH &
FIFTH FLOOR
PLANS


A03

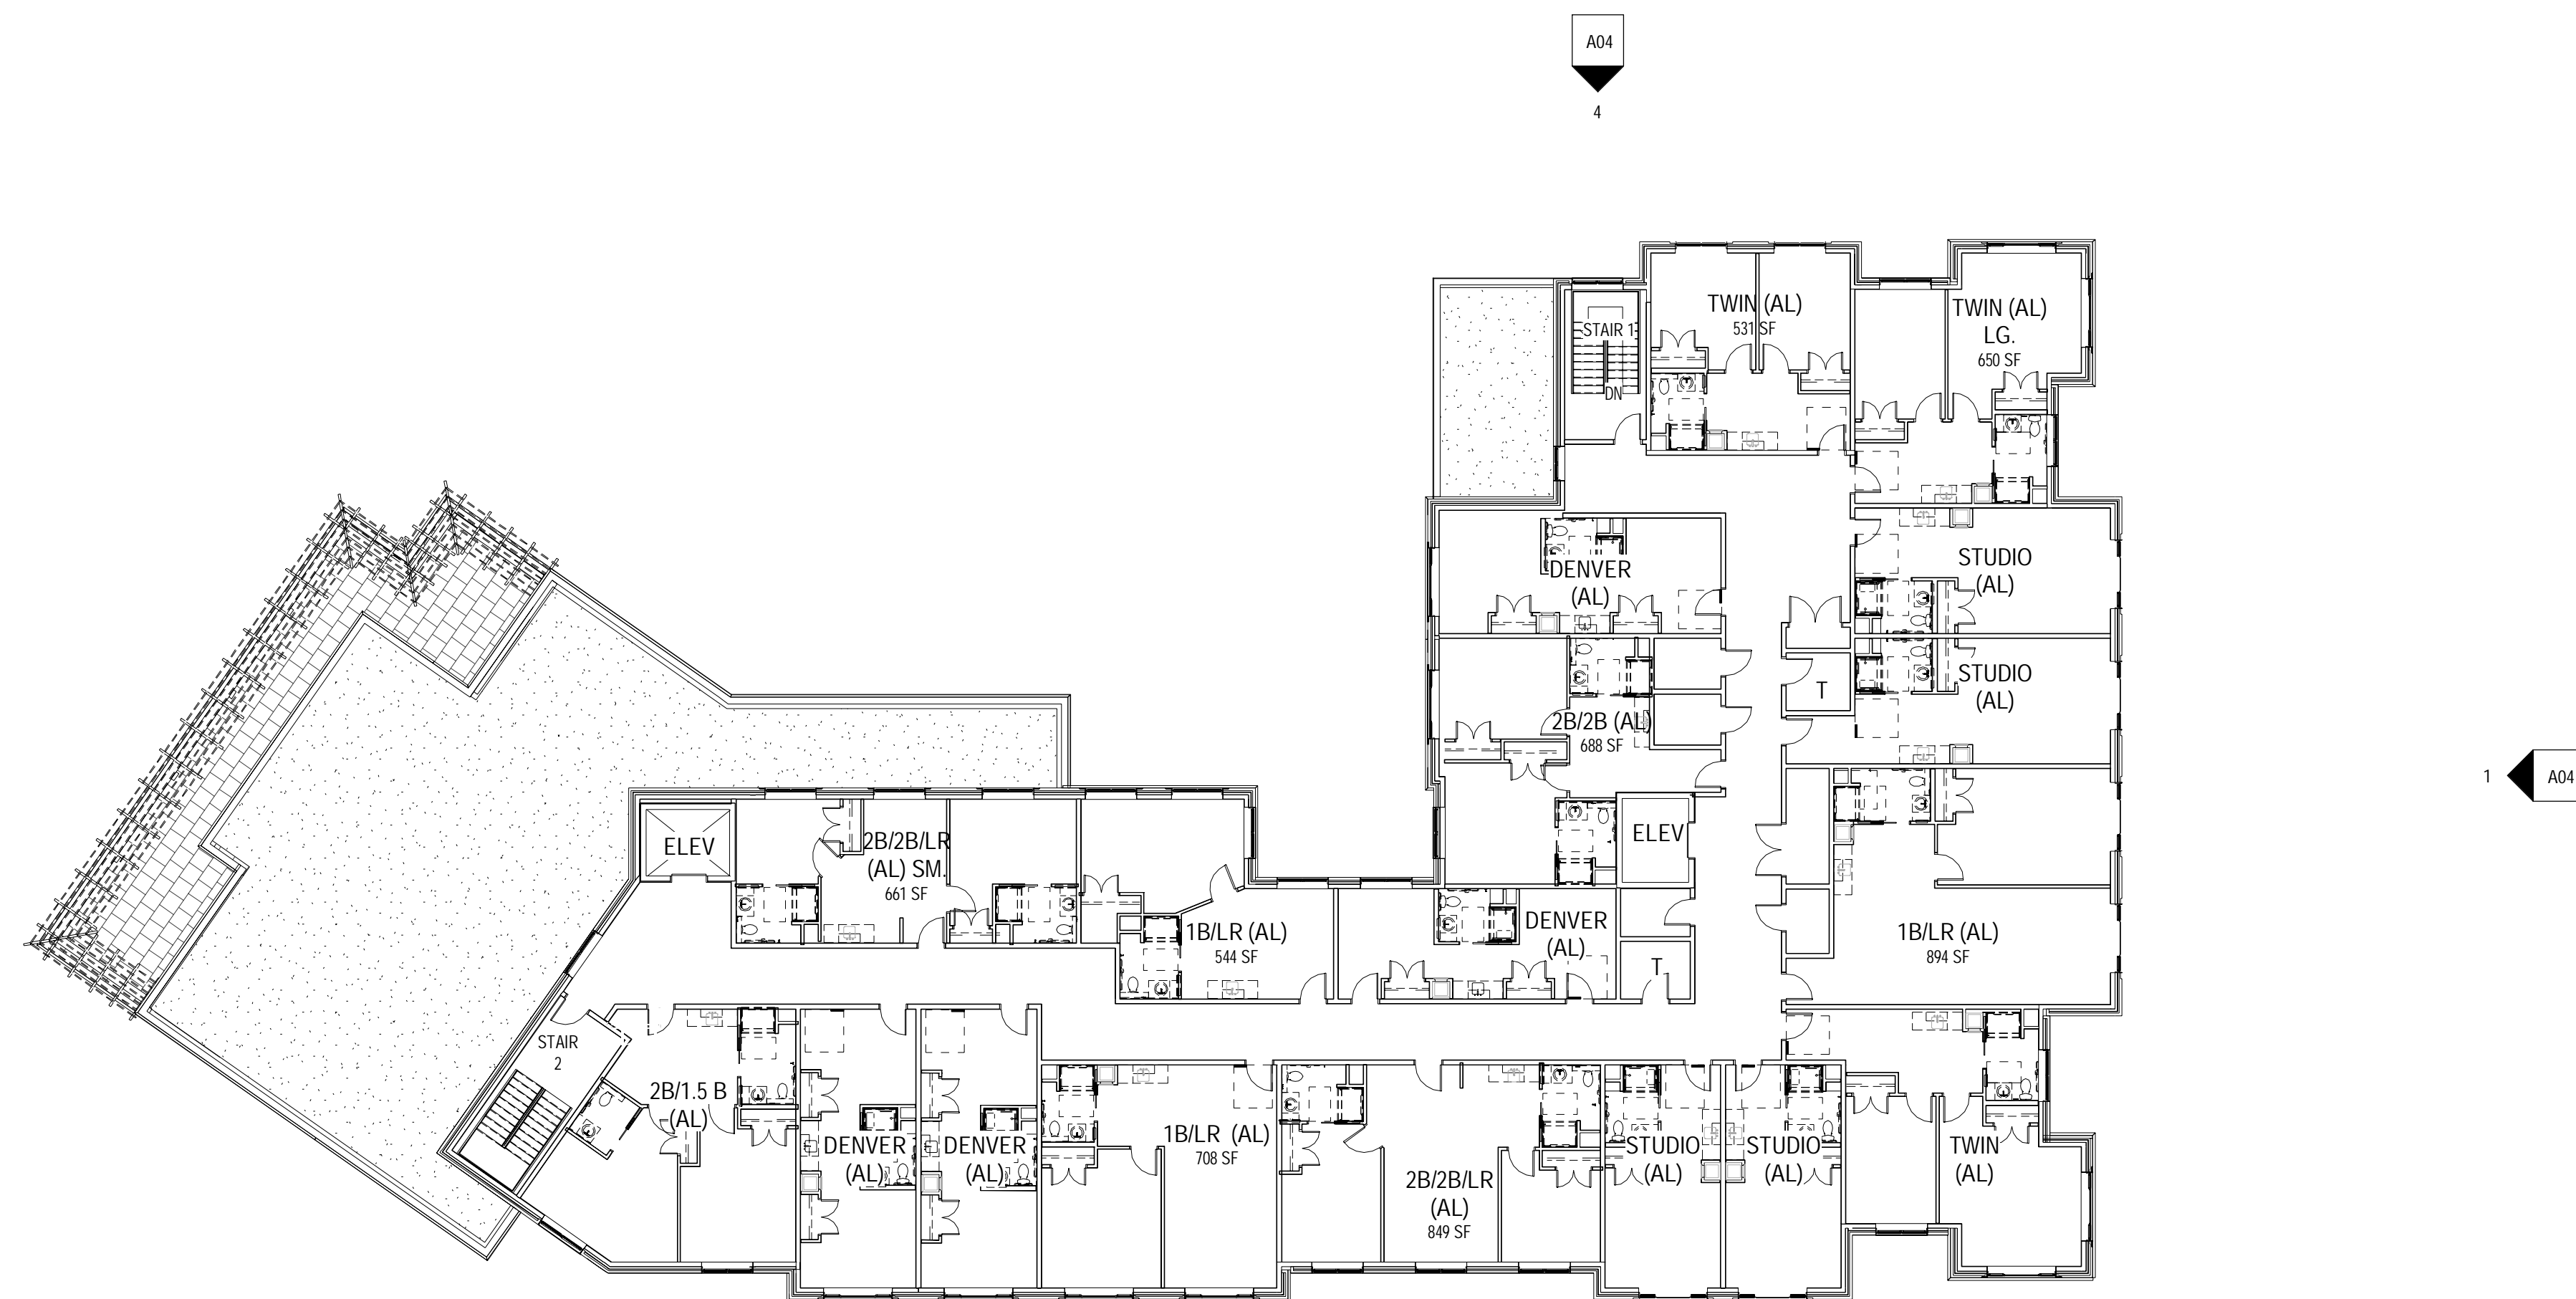

1 5-FIFTH FLOOR PLAN - 18 UNITS
1/16" = 1'-0"

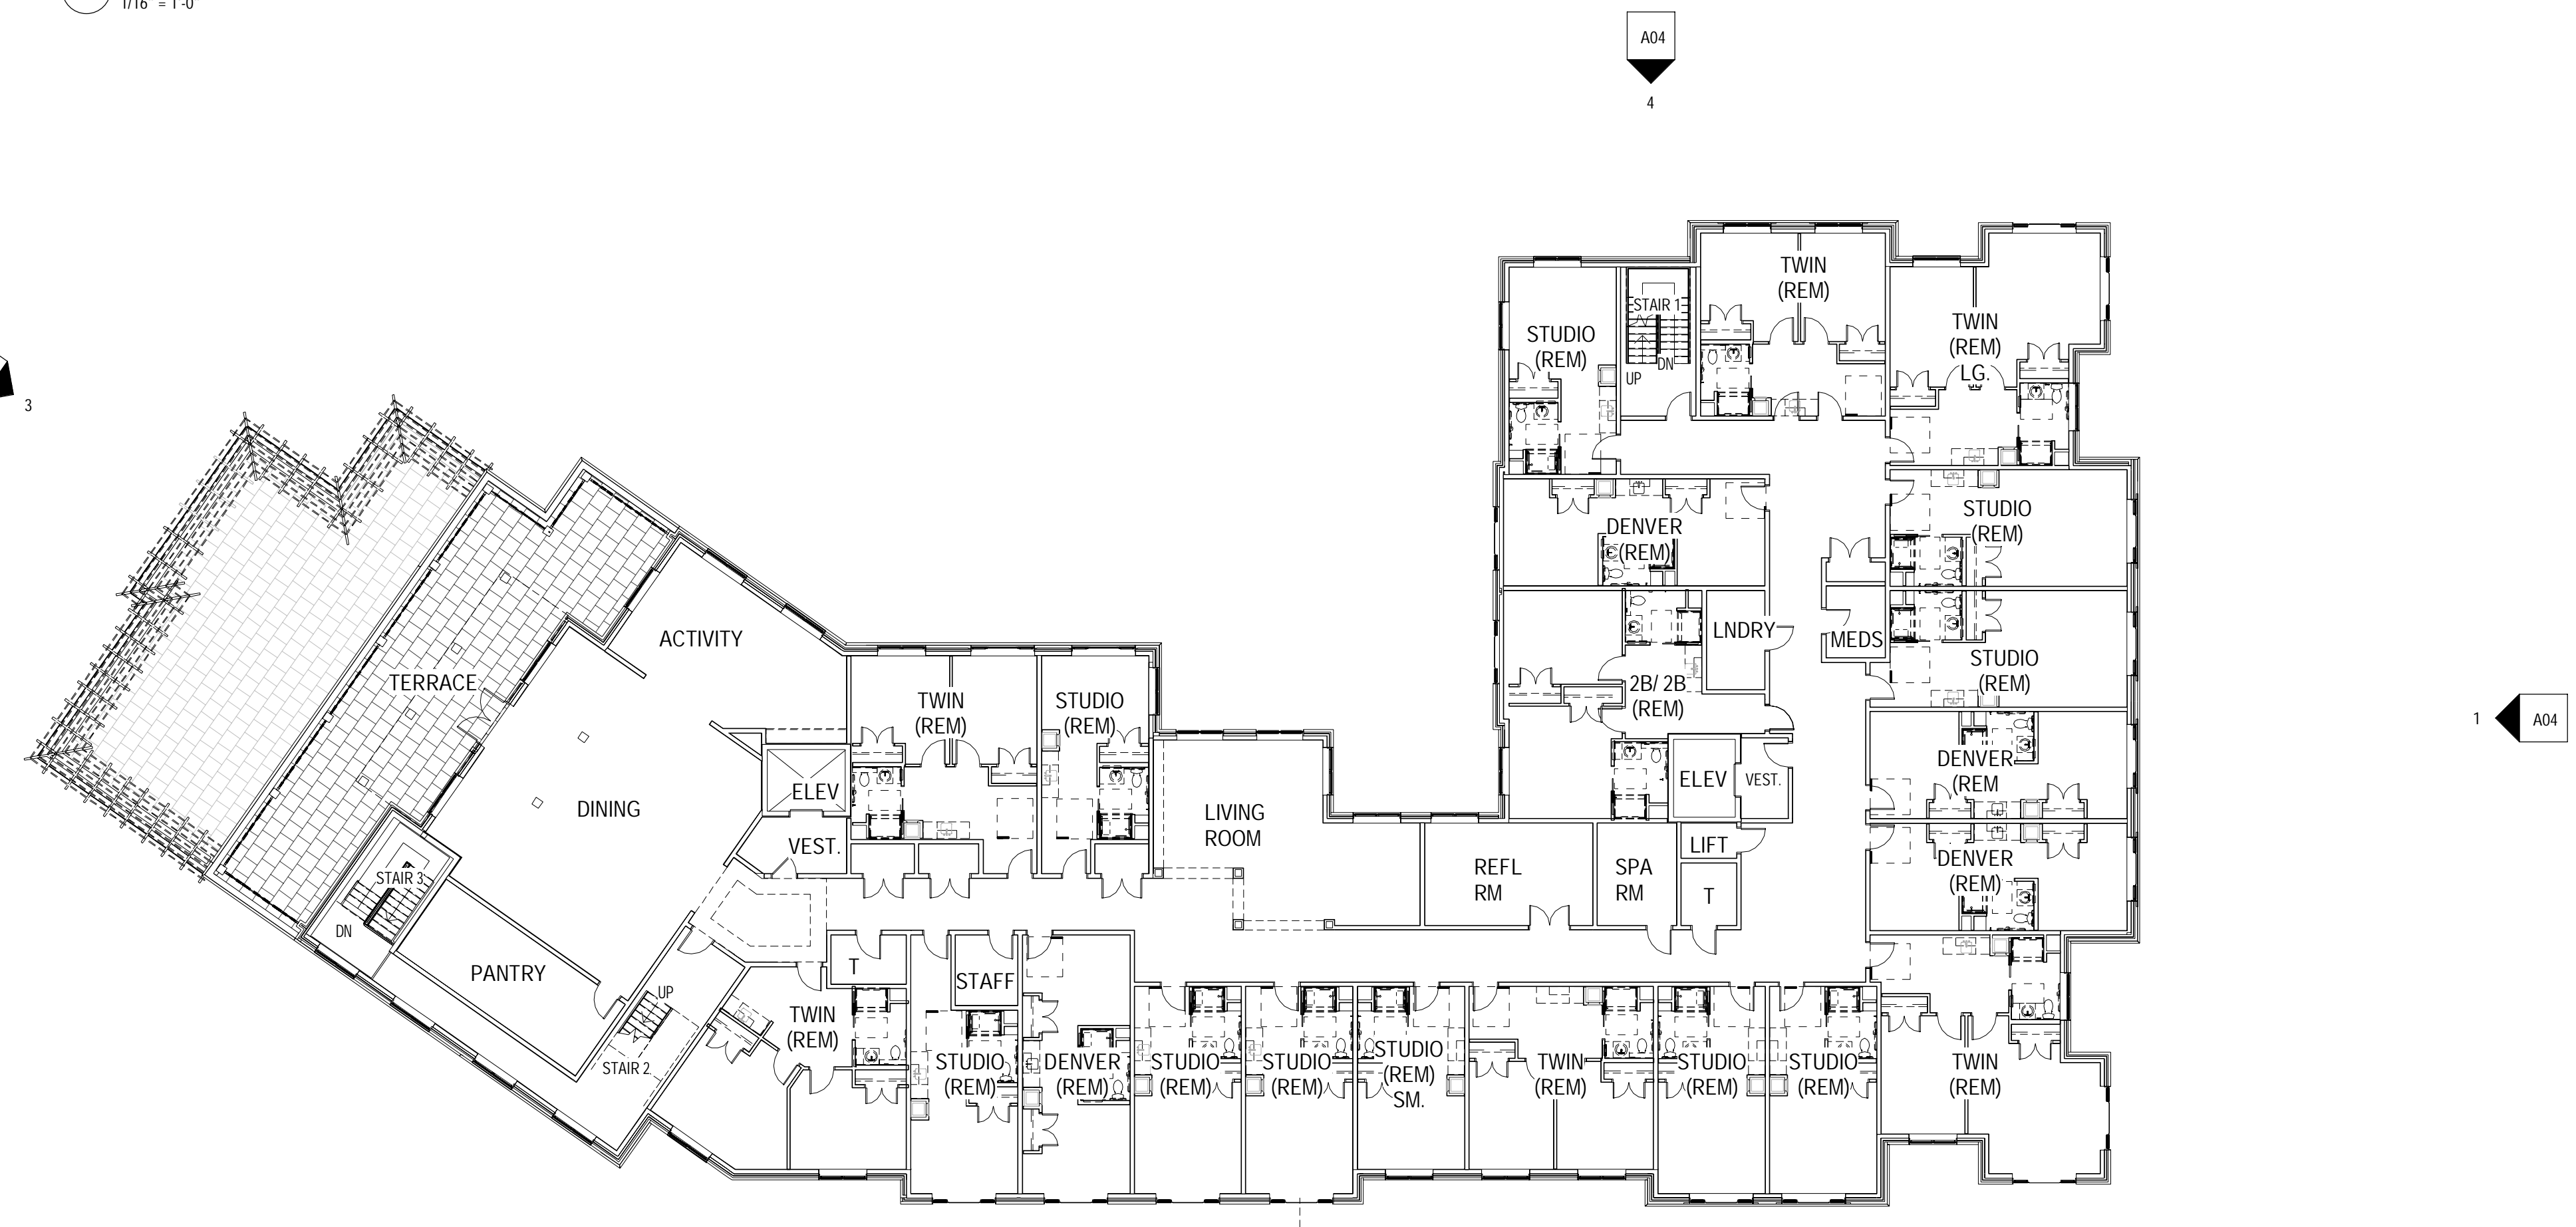


2 4-FOURTH FLOOR PLAN - 21 UNITS
1/16" = 1'-0"

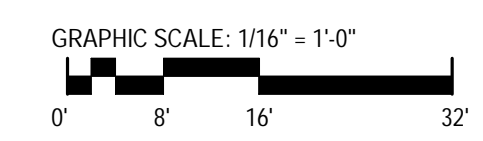

7/8/2022 10:33:16 AM C:\Users\pbreyer\Documents\Sunrise Chestnut Hill CENTRAL 2021_pbreyer@jsainc.com.rvt



1 NORTH ELEVATION
1/16" = 1'-0"

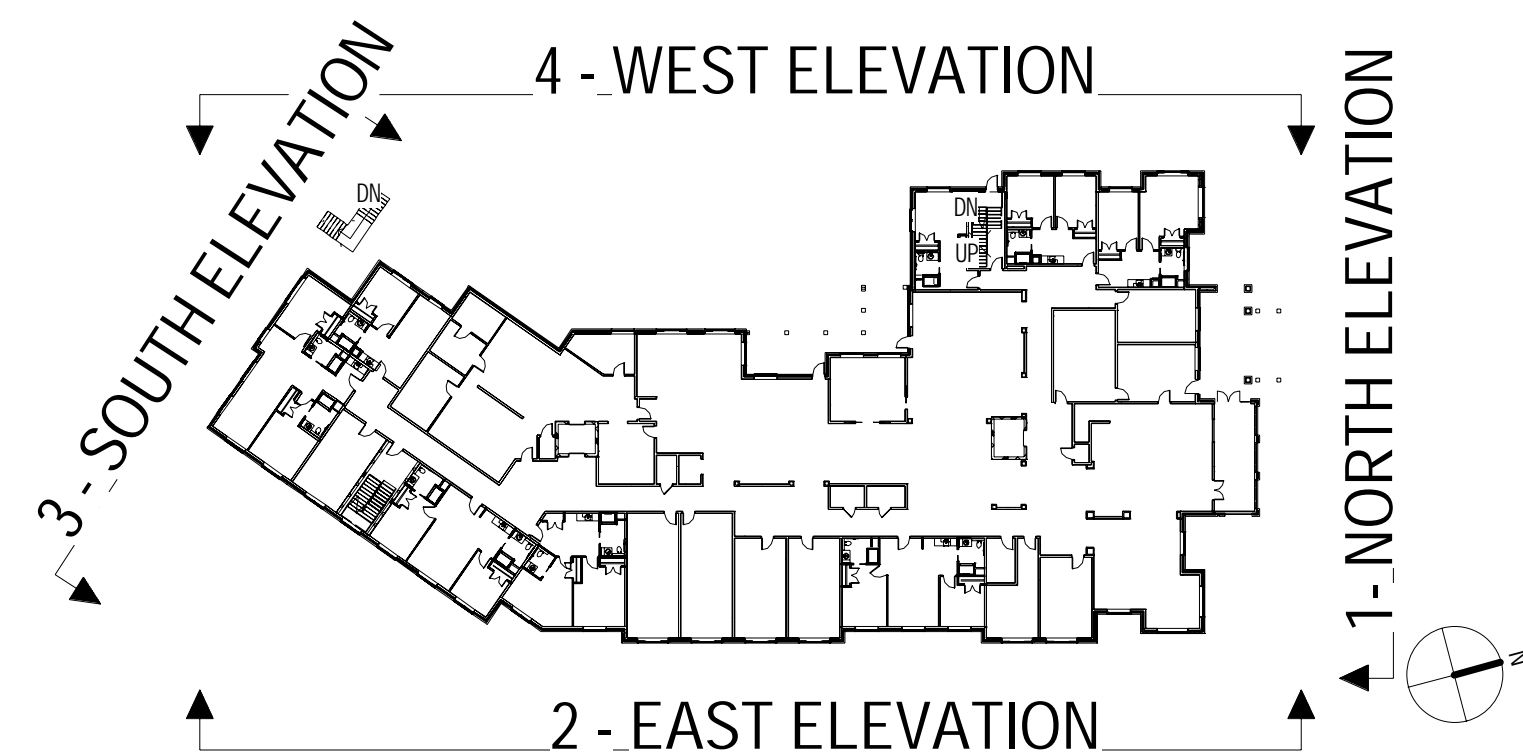


2 EAST ELEVATION
1/16" = 1'-0"



3 SOUTH ELEVATION
1/16" = 1'-0"



4 WEST ELEVATION
1/16" = 1'-0"

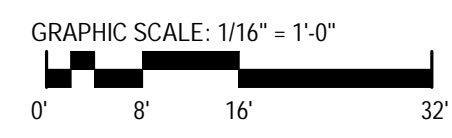

REVISIONS		
NO.	DESCRIPTION	DATE

7/8/2022 10:34:01 AM C:\Users\pbreyer\Documents\Sunrise Chestnut Hill CENTRAL 2021.pbreyer@jsainc.com.rvt