




David P. Morton
148 Edinboro Street, Newton, MA 02460
Architect 617.512.2902


New Building
Rumford Avenue
Newton, MA

Title: Building Elevations
Scale: 1"=10'-0"
Date: 5/14/23
Revisions:


Drawing Number
SKA-8

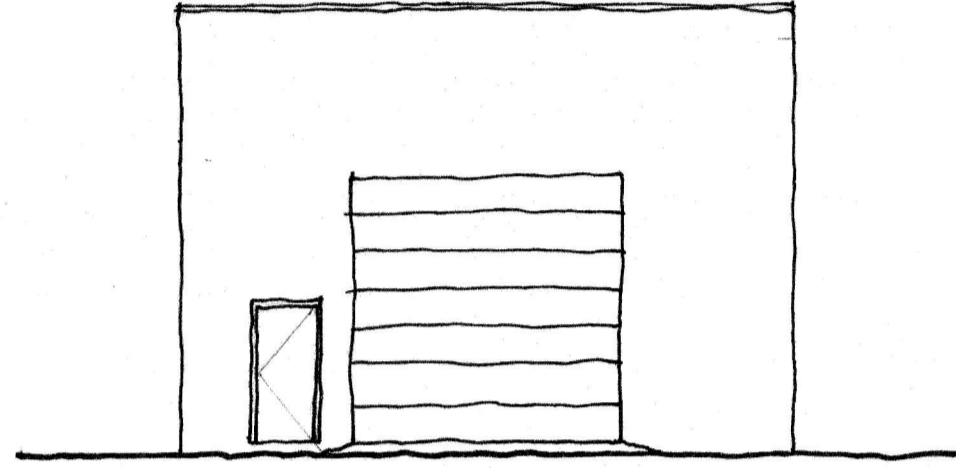


Rear Elevation

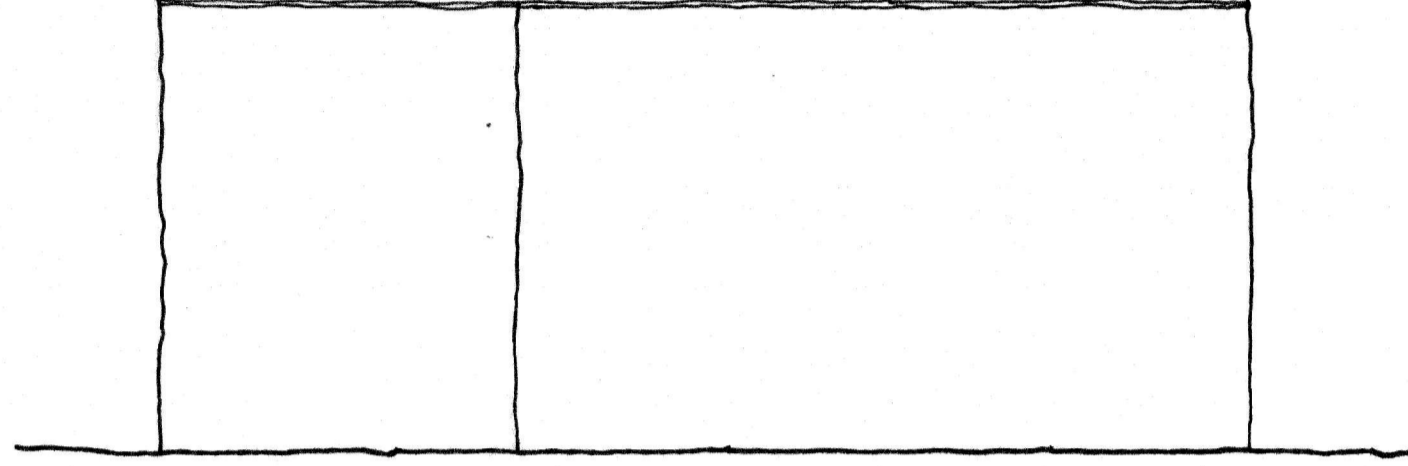

Left Side Elevation

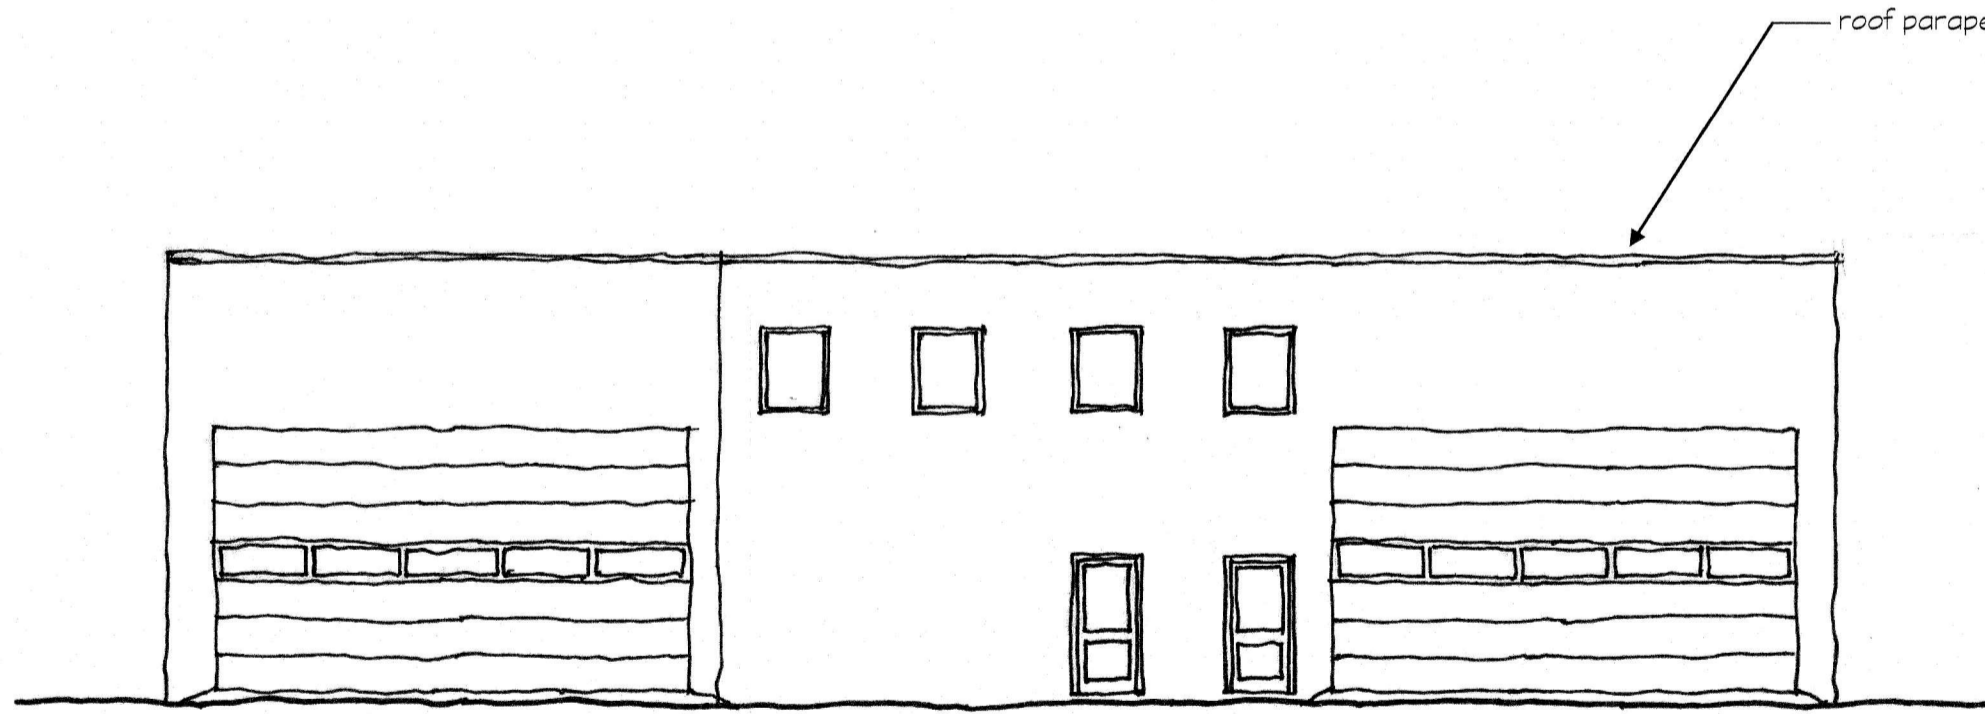

Front Elevation

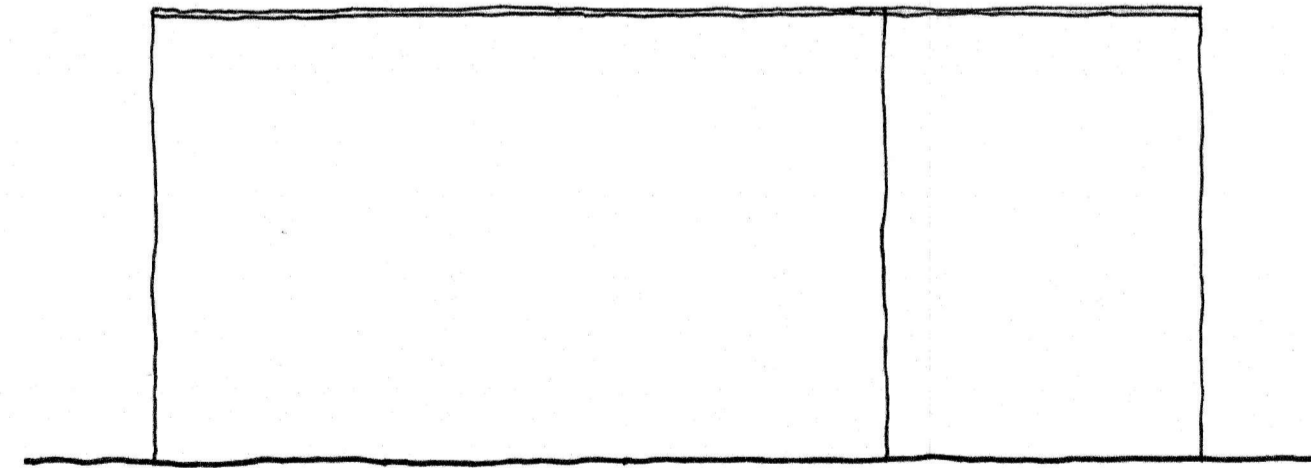

Right Side Elevation