


David P. Morton
 145 Edinboro Street, Newton, MA 02460
 Architect
 617.512.2902

New Building
Rumford Avenue
 Newton, MA


Title: First & Second Floor Plans
 Scale: 1"=10'-0"
 Date: 5/14/23
 Revisions:

Drawing Number
SKA-7

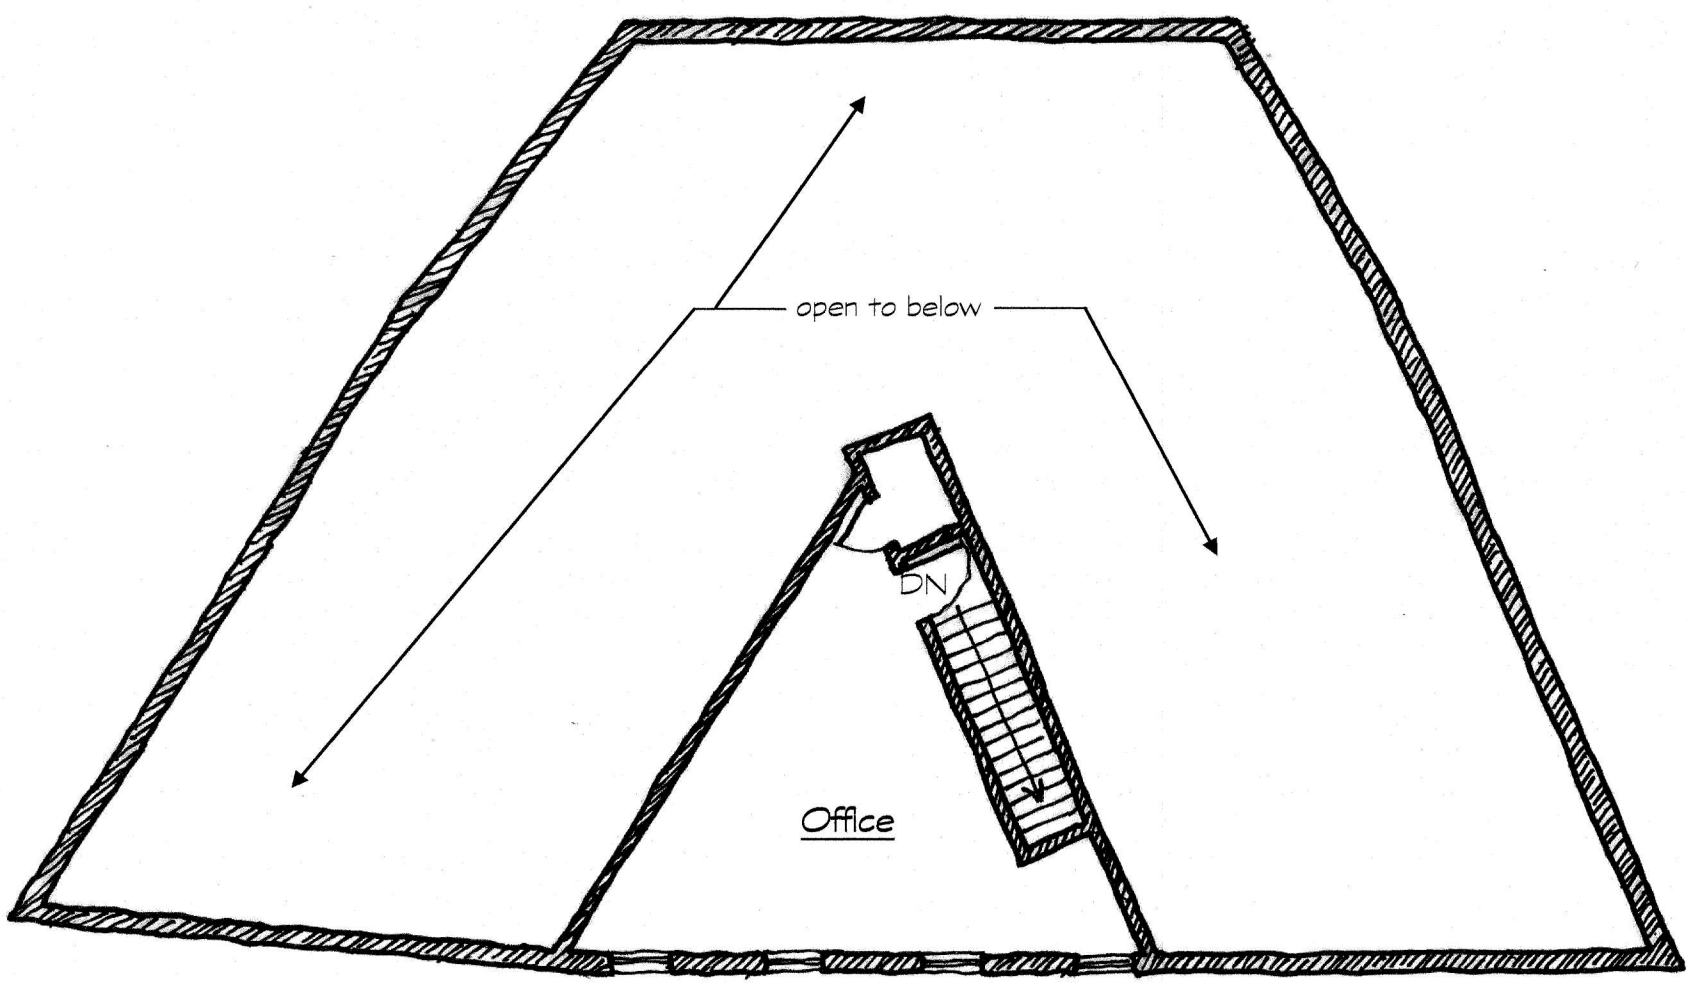

Second Floor Plan

3,047 SF (gross)
 428 SF (net)

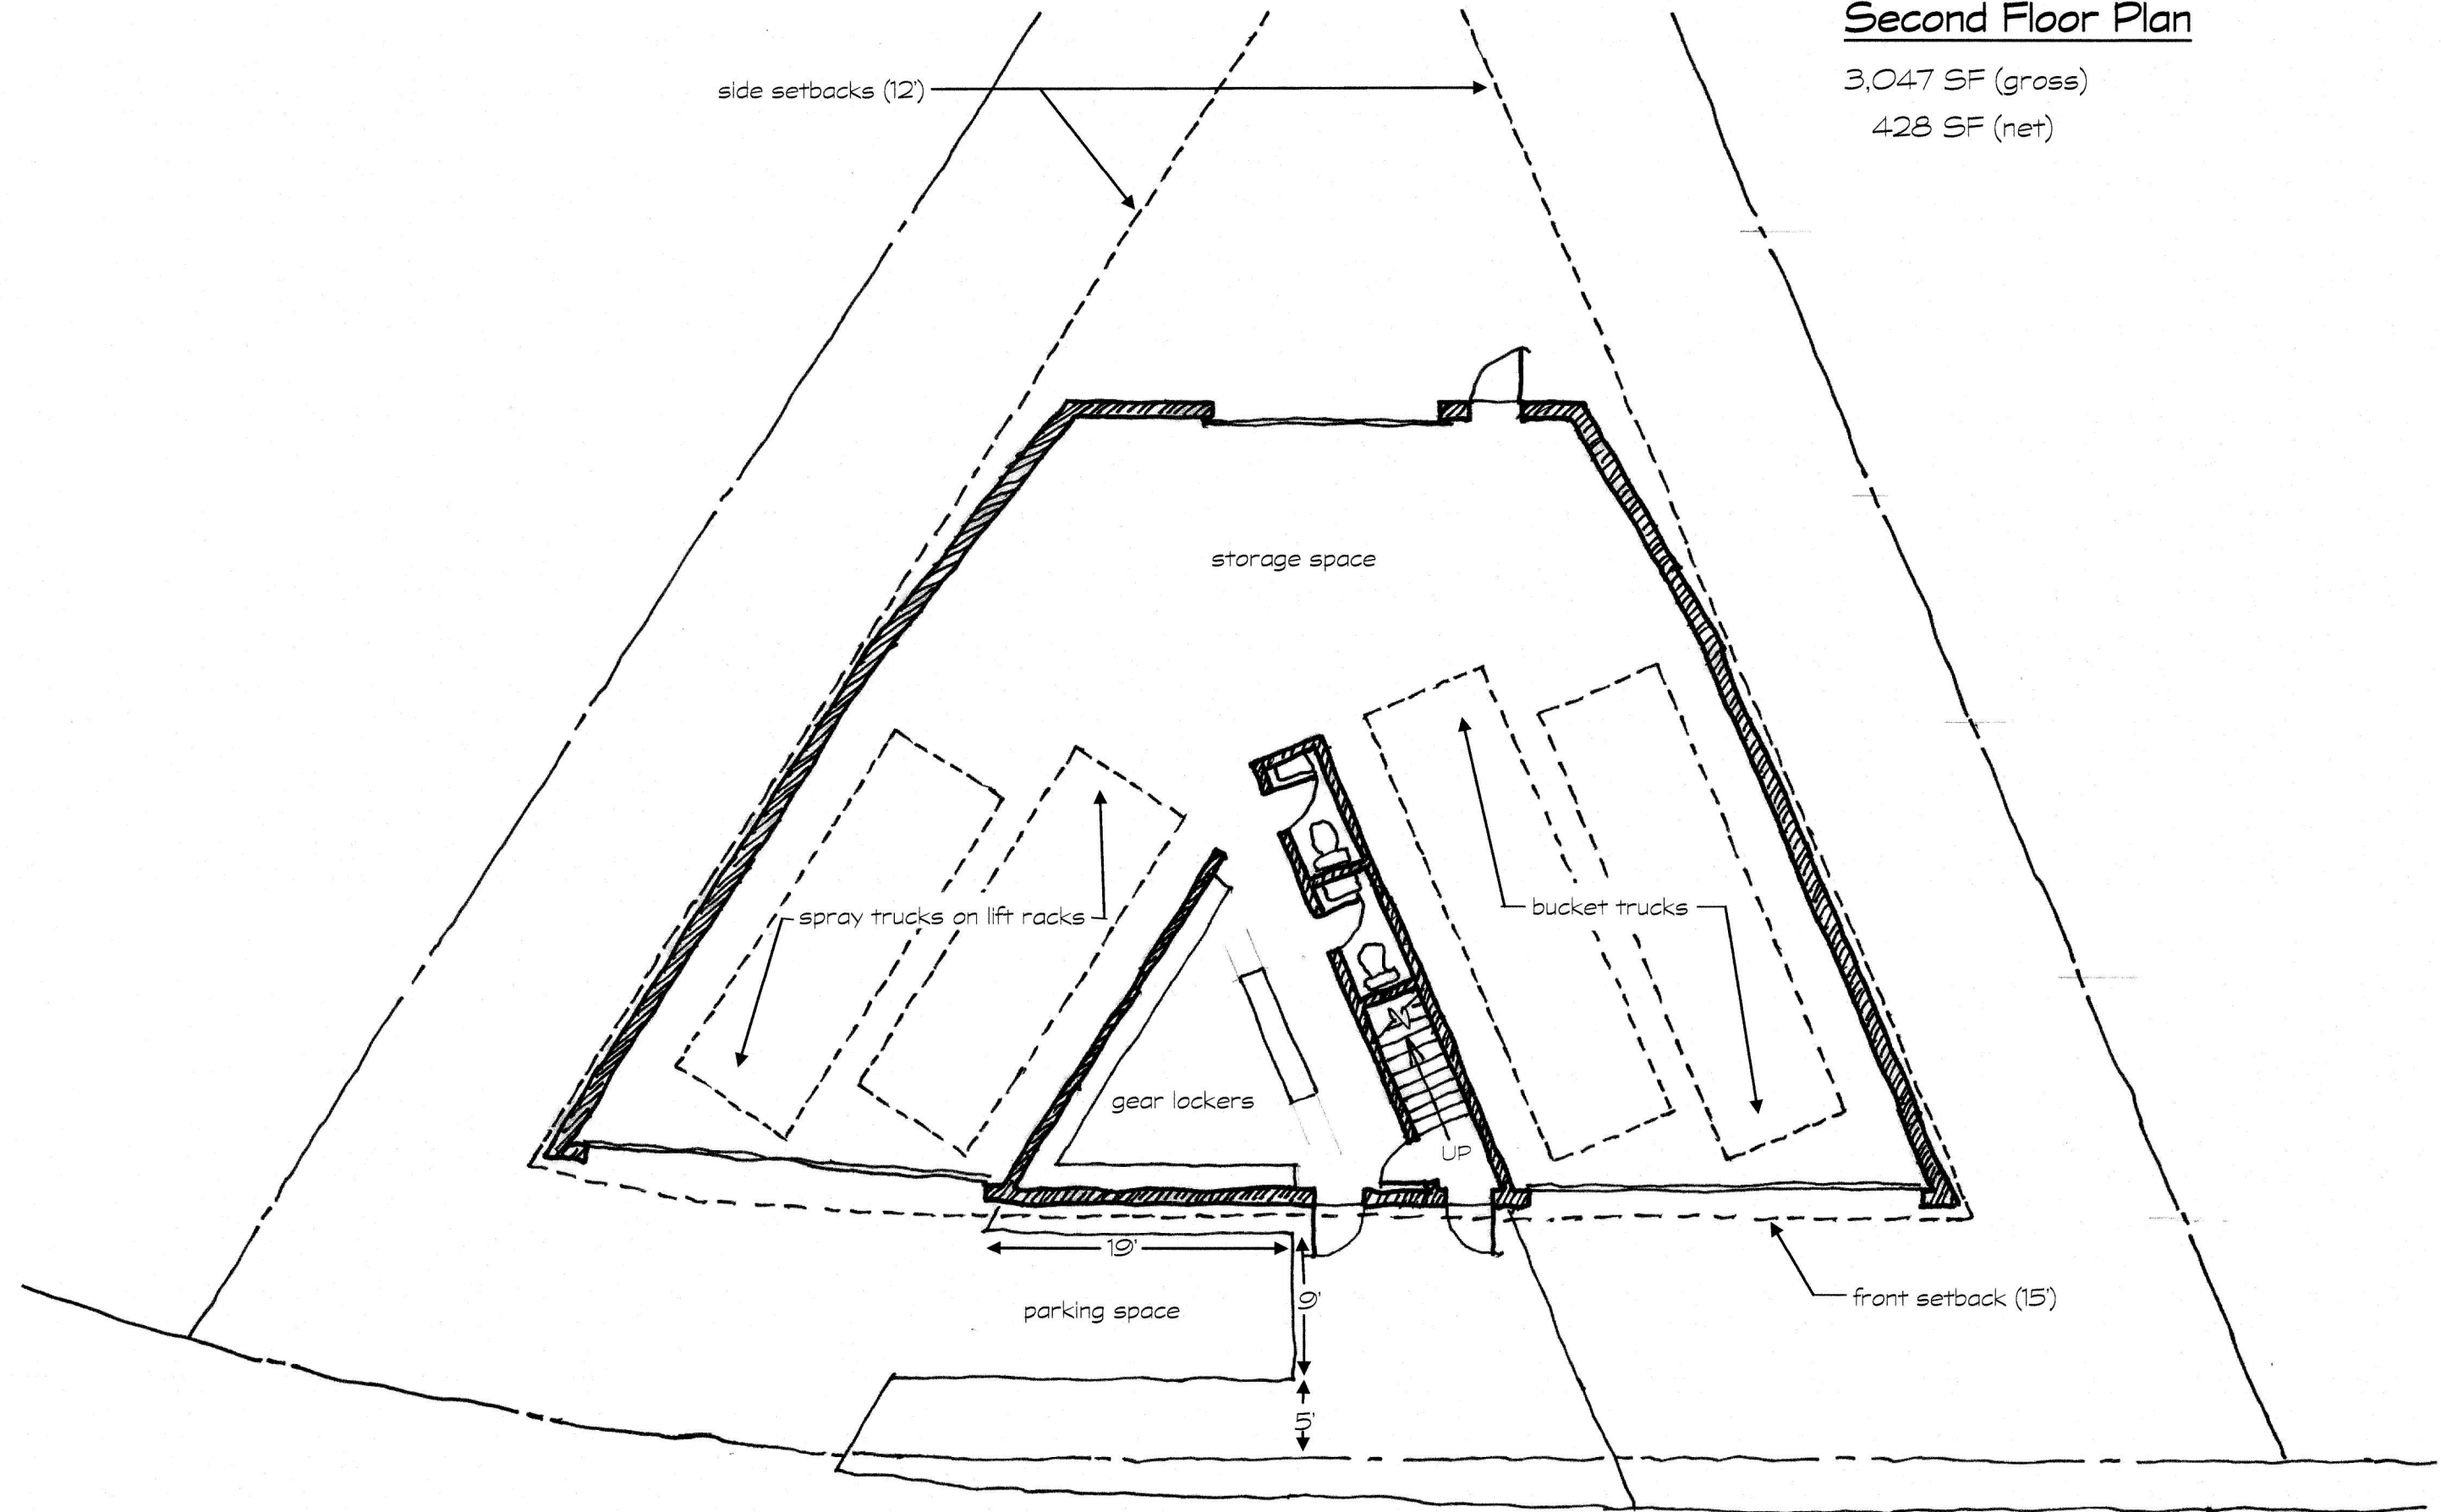

Partial Site Plan & First Floor Plan

3,047 SF (gross)