
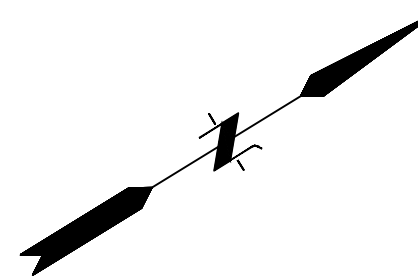


File Path: J:\DWG\20190241A30\Civil\Plan\20190241A30_STP01.dwg Layout: CS-101 Plotted: Tue, April 02, 2019 - 11:26 AM User: jvaldez
 MS VIEW: LAYER STATE: Plotter: DWG TO PDF.PC3 CTB File: FO.STB

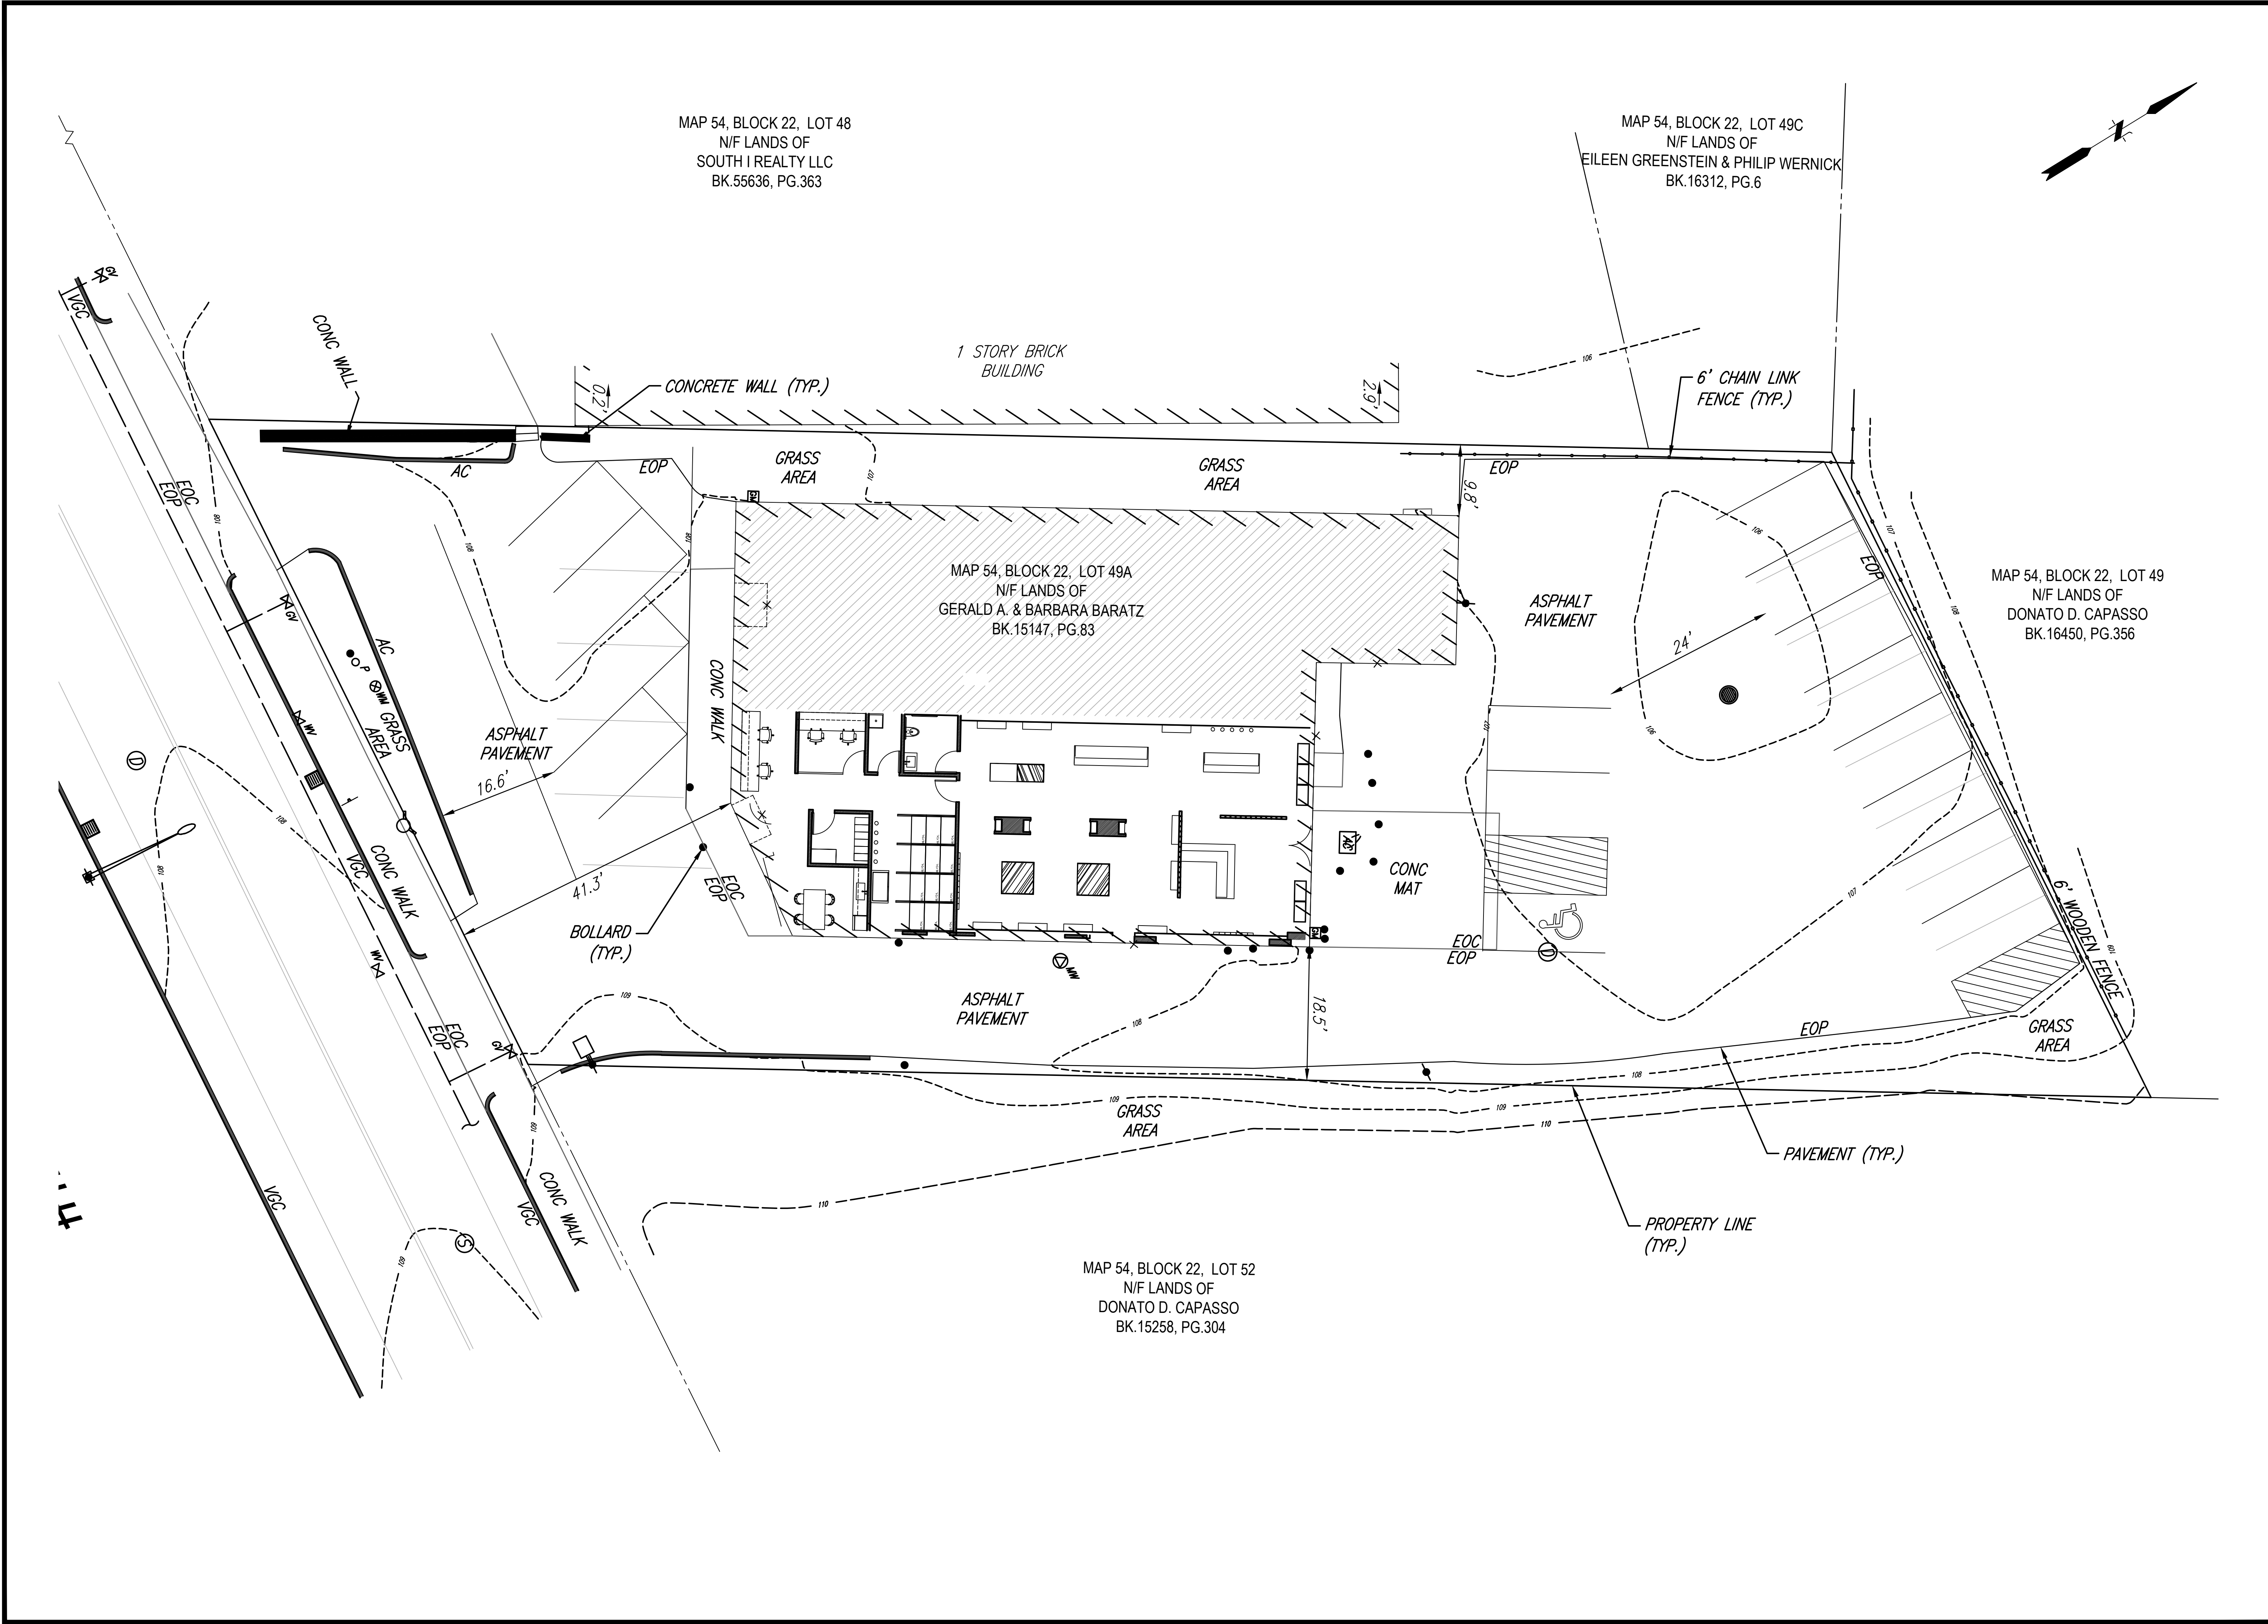

<p>ASCEND MASS, LLC 1158 BEACON STREET NEWTON, MASSACHUSETTS</p>		<p>FUSS & O'NEILL 108 MYRTLE STREET, SUITE 502 QUINCY, MA 02171 617.285.4475 www.fandb.com</p>	
<p>SITE PLAN</p>		<p>SCALE: HORIZ.: 1" = 10' VERT.: 1" = 10' DATUM: NAD 83 HORIZ.: 1" = 10' VERT.: 1" = 10' GRAPHIC SCALE</p>	
<p>PROJ. No.: 20190241.A30 DATE: 04/02/2019</p>		<p>DESIGNER: [] REVIEWER: [] DATE: [] No. []</p>	
<p>CS-101</p>		<p>DESIGNER REVIEWER: [] xx/xx</p>	