


Sheet 1 of 1


DESIGNED BY: _____
 DRAWN BY: _____
 CHECKED BY: _____
 APPROVED BY: _____

COMMUNITY CLASSROOM
 &
 HORACE MANN PLAY AREA
 WITH IN THE ALBEMARLE PLAYGROUND

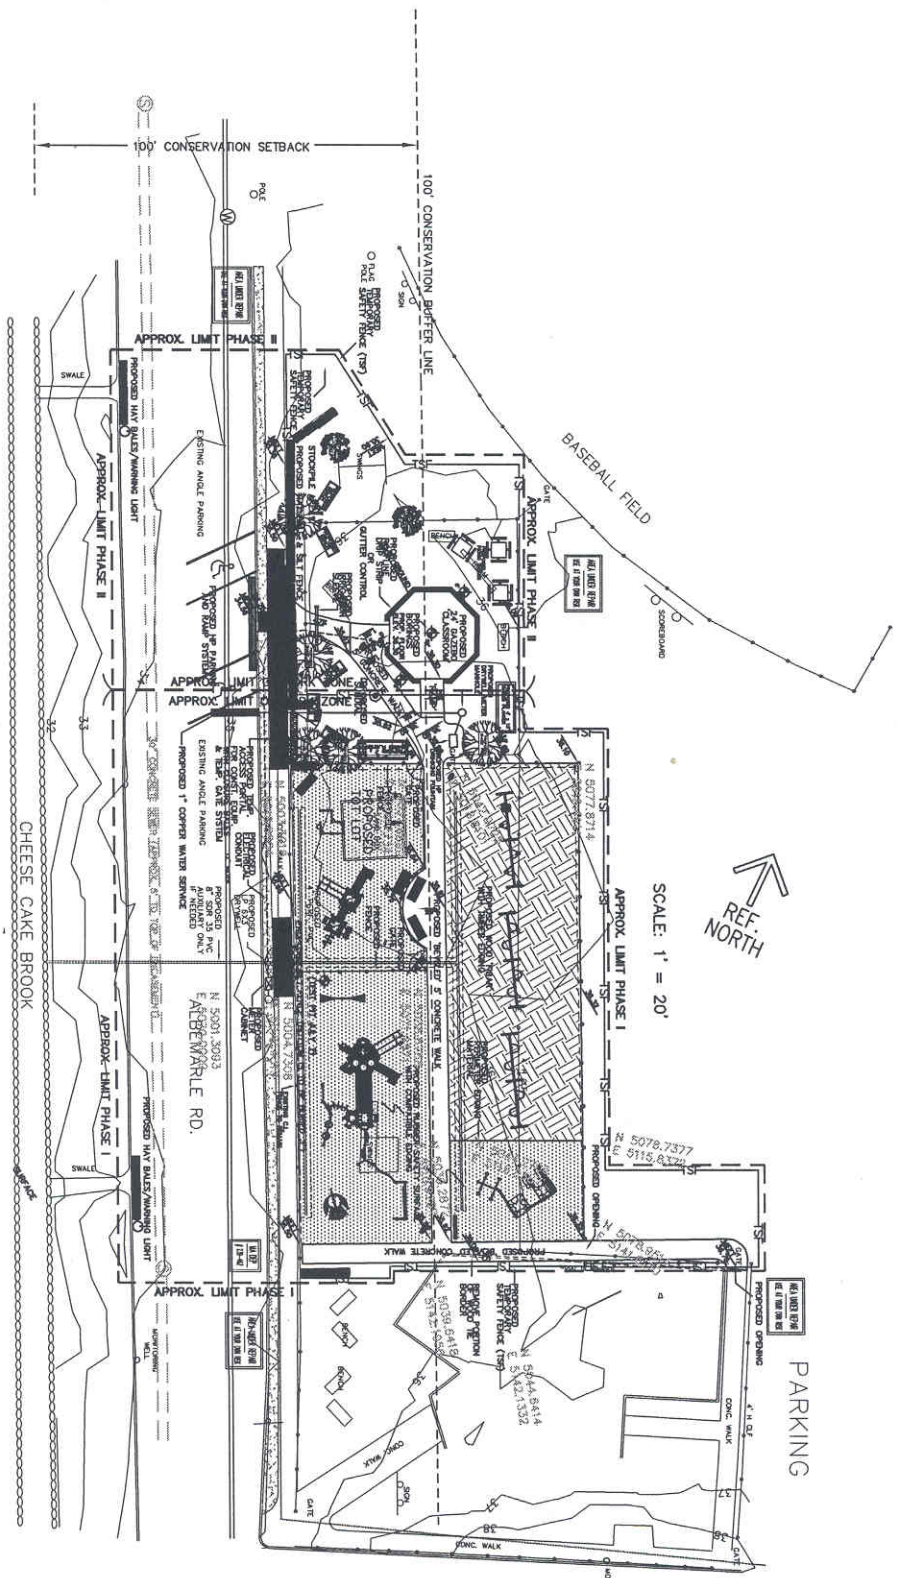

CITY OF ALBEMARLE
 SITE PLAN FOR A
 UNIVERSALLY ACCESSIBLE COMMUNITY CLASSROOM
 AND
 HORACE MANN PLAY AREA
 LOCATED WITHIN THE
 ALBEMARLE PLAYGROUND
 SCALE: AS NOTED
 JULY 11, 2003

HORACE-MANN
 SCHOOL

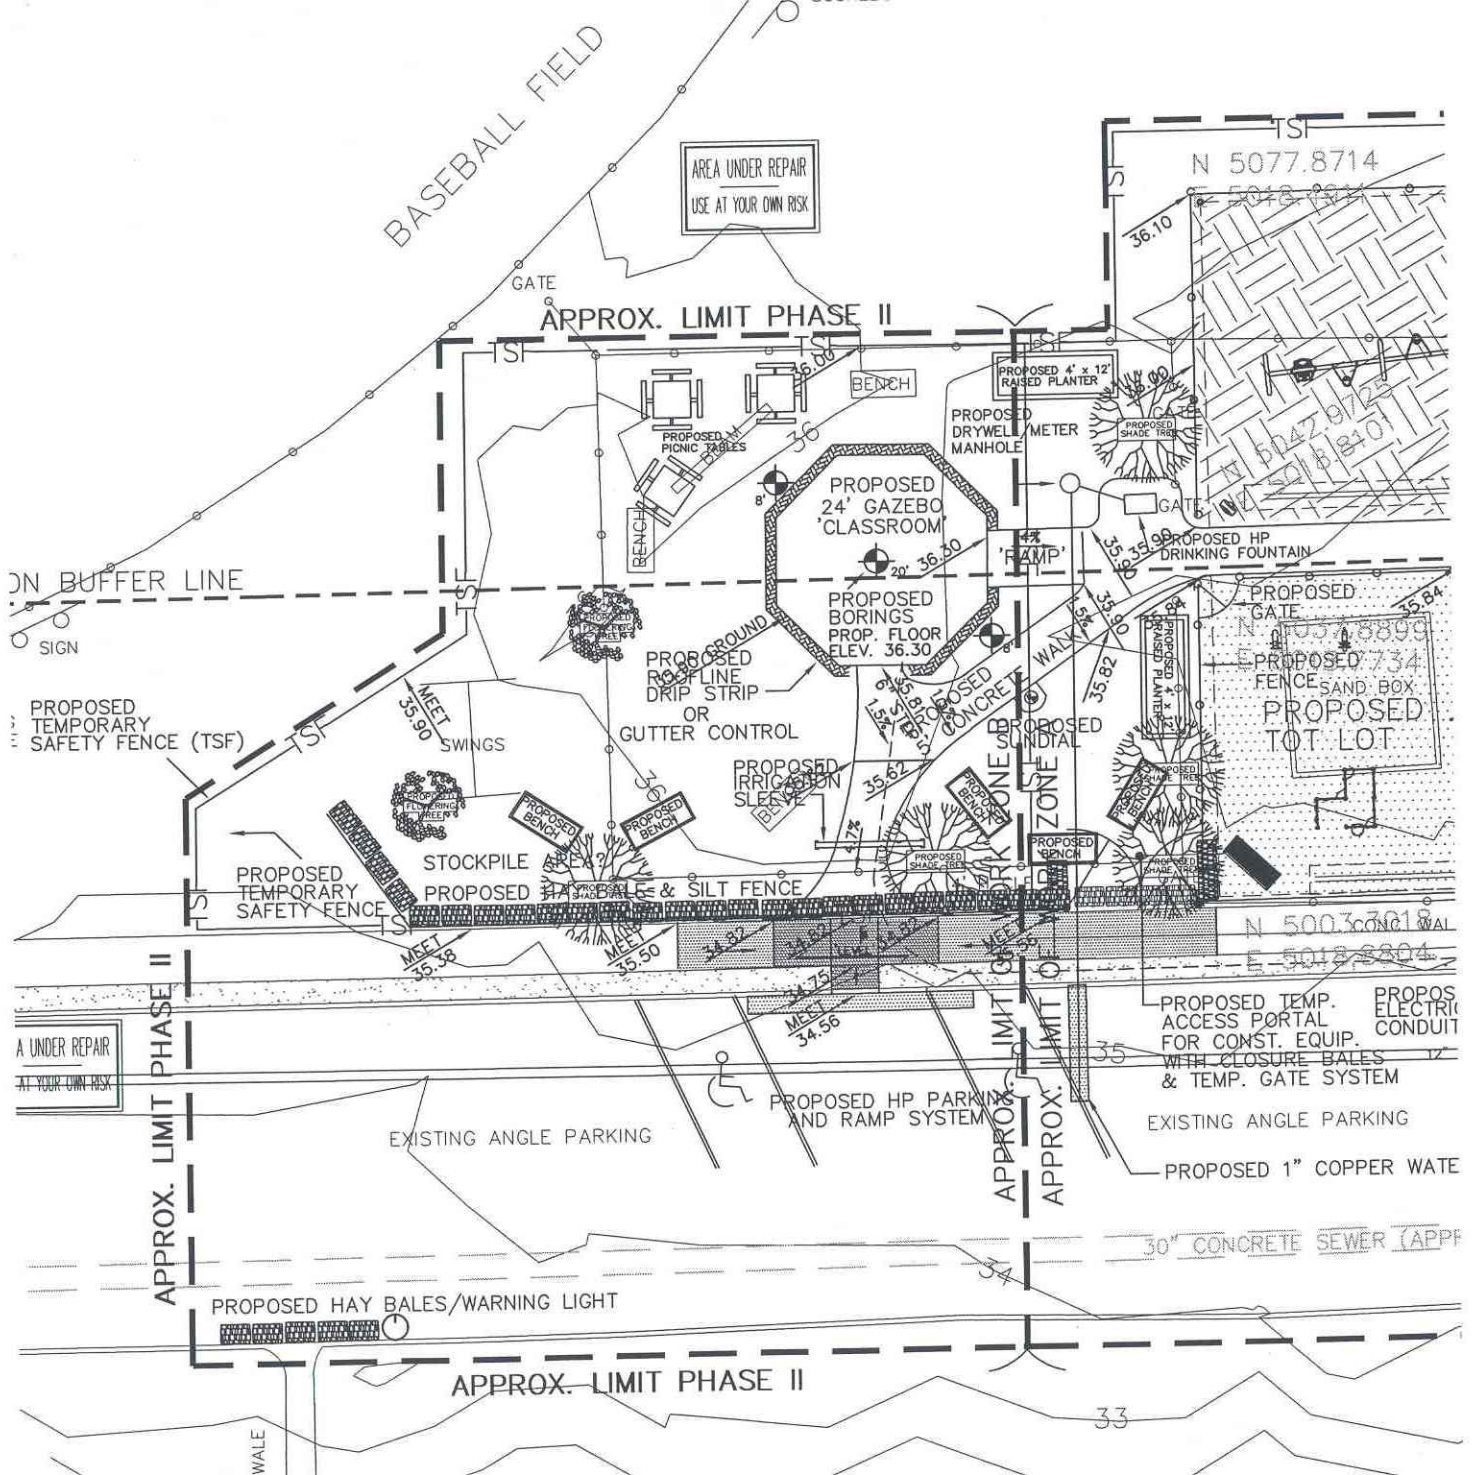

AREA UNDER REPAIR
USE AT YOUR OWN RISK

N 5077.8714
E 5018.2922

APPROX. LIMIT PHASE II

PROPOSED 24' GAZEBO CLASSROOM

PROPOSED BORINGS PROP. FLOOR ELEV. 36.30

PROPOSED HP DRINKING FOUNTAIN

ON BUFFER LINE

SIGN

PROPOSED TEMPORARY SAFETY FENCE (TSF)

MEET SWINGS

PROPOSED ROOF LINE Drip Strip OR GUTTER CONTROL

PROPOSED IRRIGATION SLEEVES

PROPOSED SUNDIAL

PROPOSED GATE

PROPOSED 734 FENCE SAND BOX

PROPOSED TOT LOT

PROPOSED TEMPORARY SAFETY FENCE

STOCKPILE

PROPOSED HAY BALES & SILT FENCE

N 5007.3018
E 5018.2804

A UNDER REPAIR
AT YOUR OWN RISK

APPROX. LIMIT PHASE II

EXISTING ANGLE PARKING

PROPOSED HP PARKING AND RAMP SYSTEM

PROPOSED TEMP. ACCESS PORTAL FOR CONST. EQUIP. WITH CLOSURE BALES & TEMP. GATE SYSTEM

EXISTING ANGLE PARKING

PROPOSED 1" COPPER WATER

30" CONCRETE SEWER (APPR)

PROPOSED HAY BALES/WARNING LIGHT

APPROX. LIMIT PHASE II