












DESIGNS

Architecture · Interior Design  
231 Sutton Street, Suite 1B  
North Andover, MA 01845  
978.688.3828

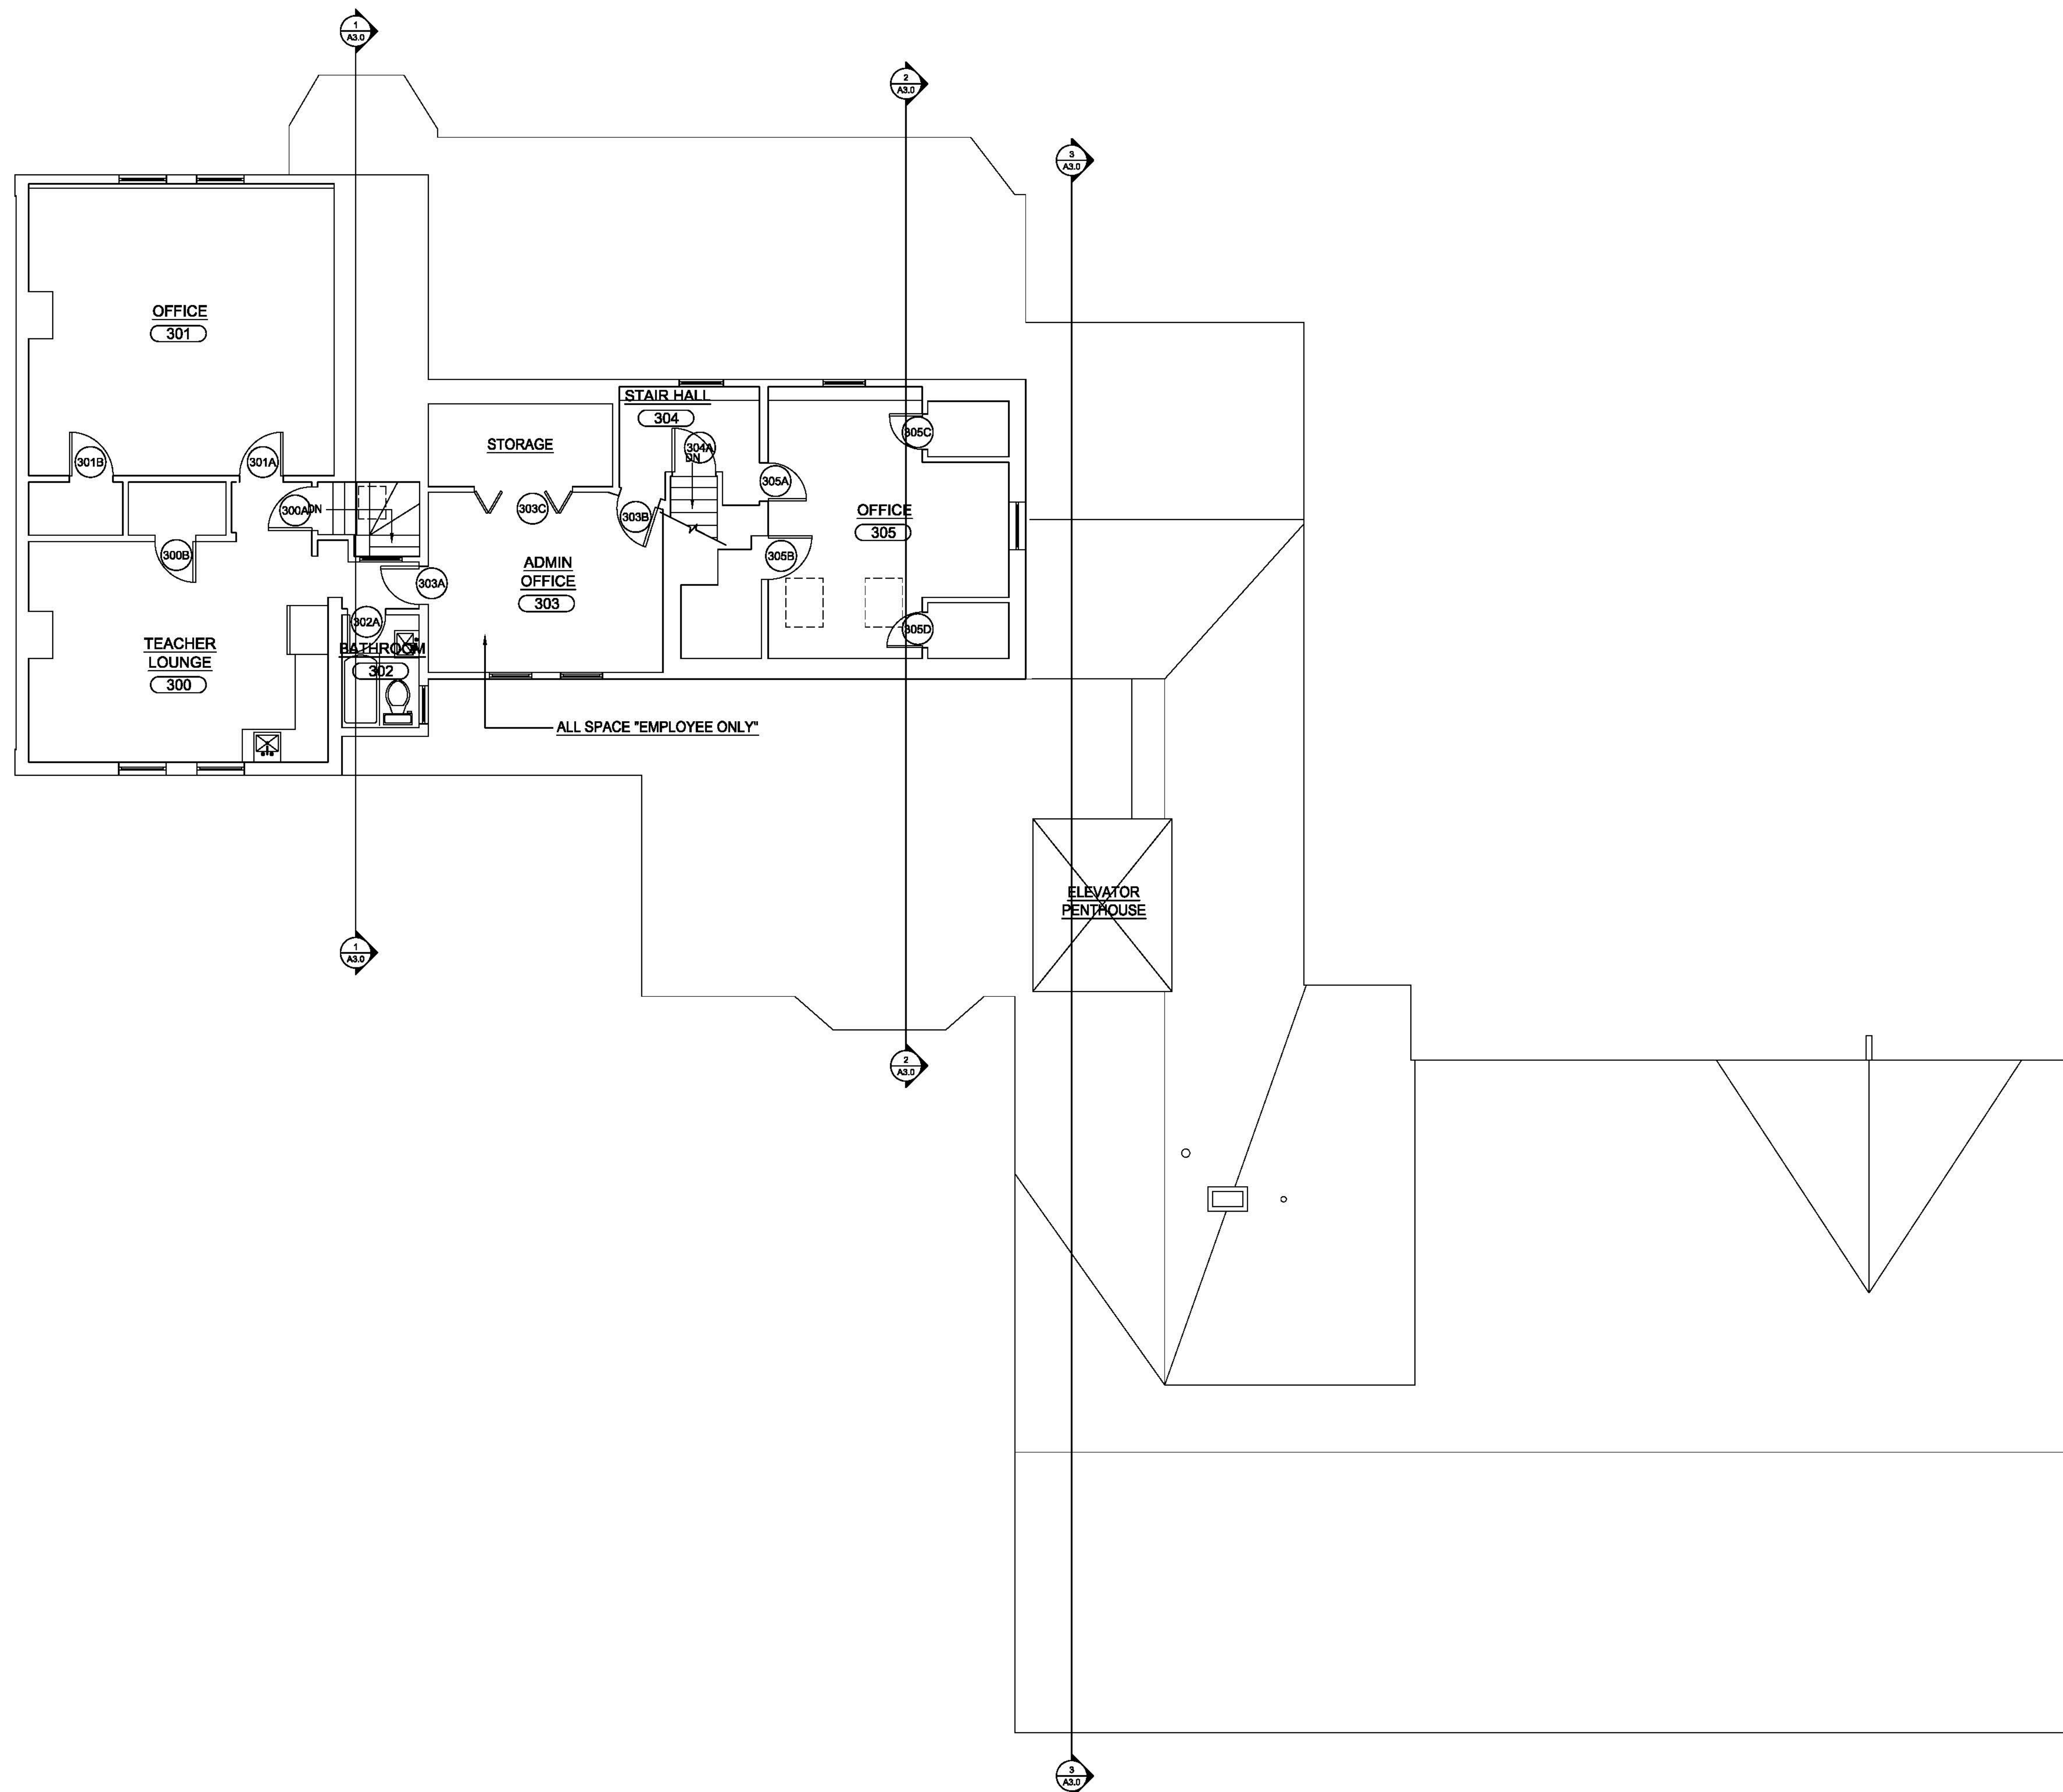

ISSUES

Number	Date	Description

Revisions

Number	Date	Description

Checked by: LPG  
Drawn by: PH


Nathaniel Allen House  
35 Webster Street  
Newton, MA 02465

PROPOSED THIRD FLOOR PLAN

Drawing Scale:  
3/16" = 1'-0"

Project Number:  
13001

Date Issued:  
11/15/13

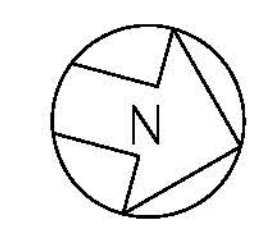


A1.3

1 A1.3 PROPOSED THIRD FLOOR PLAN (1585.43 S.F.)  
SCALE: 3/16" = 1'-0"



DESIGNS

Architecture · Interior Design  
231 Sutton Street, Suite 1B  
North Andover, MA 01845  
978.688.3828

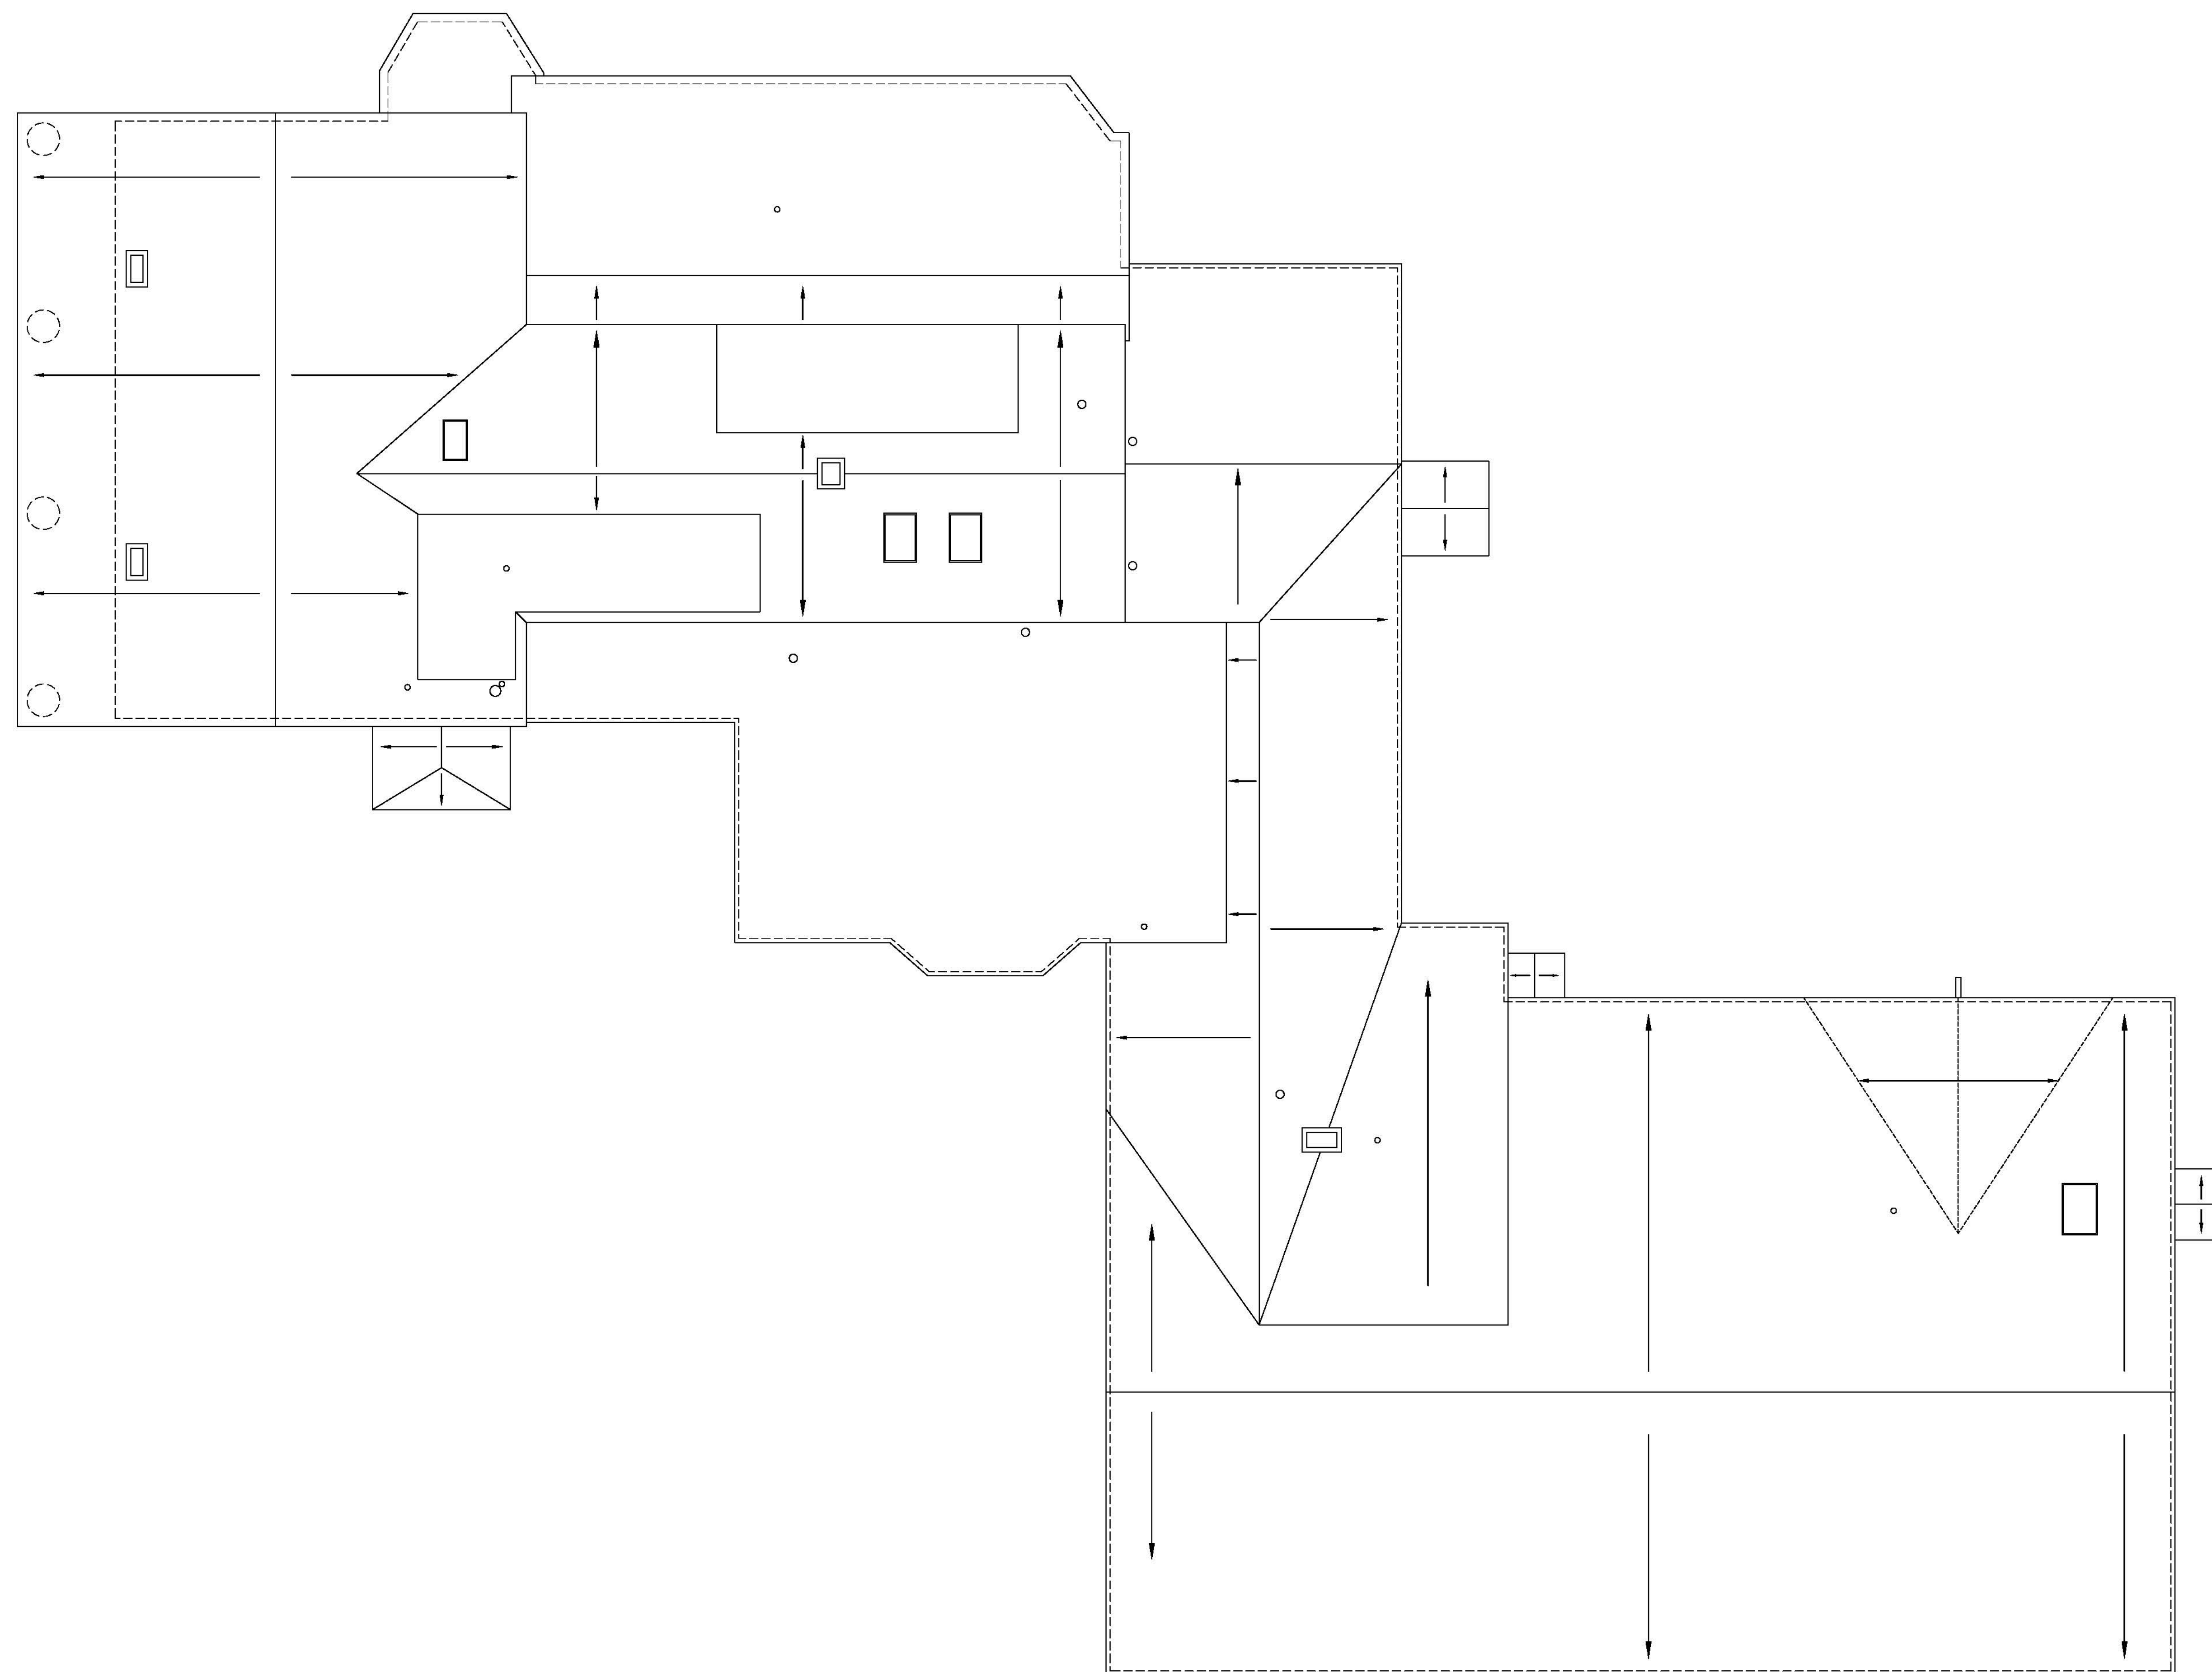

Issues

Number	Date	Description

Revisions

Number	Date	Description

Checked by : LPG  
Drawn by : LPG


**Nathaniel Allen House**  
35 Webster Street  
Newton, MA 02465

PROPOSED ROOF PLAN

Drawing Scale:  
3/16" = 1'-0"

Project Number:  
13001

Date Issued:  
11/15/13

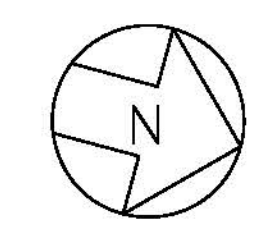

**A1.4**

**PROPOSED ROOF PLAN**  
SCALE: 3/16" = 1'-0"