

WEST NEWTON ARMORY, 1137 WASHINGTON STREET, NEWTON, MA

Sketch No: A101

Drawing Title: SCENARIO 3 - FAMILY MIX BASEMENT PLAN

Ref Sheet:

Scale: 1" = 30'-0"

Drawn by: ZG

Checked by: MK

Date: 11/05/20

Part of:



DHK ARCHITECTS, INC
54 CANAL STREET
SUITE 200
BOSTON, MA 02114

EXISTING BUILDING BOUNDARY



WEST NEWTON ARMORY, 1137 WASHINGTON STREET, NEWTON, MA

Sketch No: A102

Drawing Title: SCENARIO 3 - FAMILY MIX LEVEL 1 PLAN

Ref Sheet:

Scale: 1" = 30'-0"

Drawn by: ZG


Checked by: MK

Date: 11/05/20

Part of:



DHK ARCHITECTS, INC
 54 CANAL STREET
 SUITE 200
 BOSTON, MA 02114

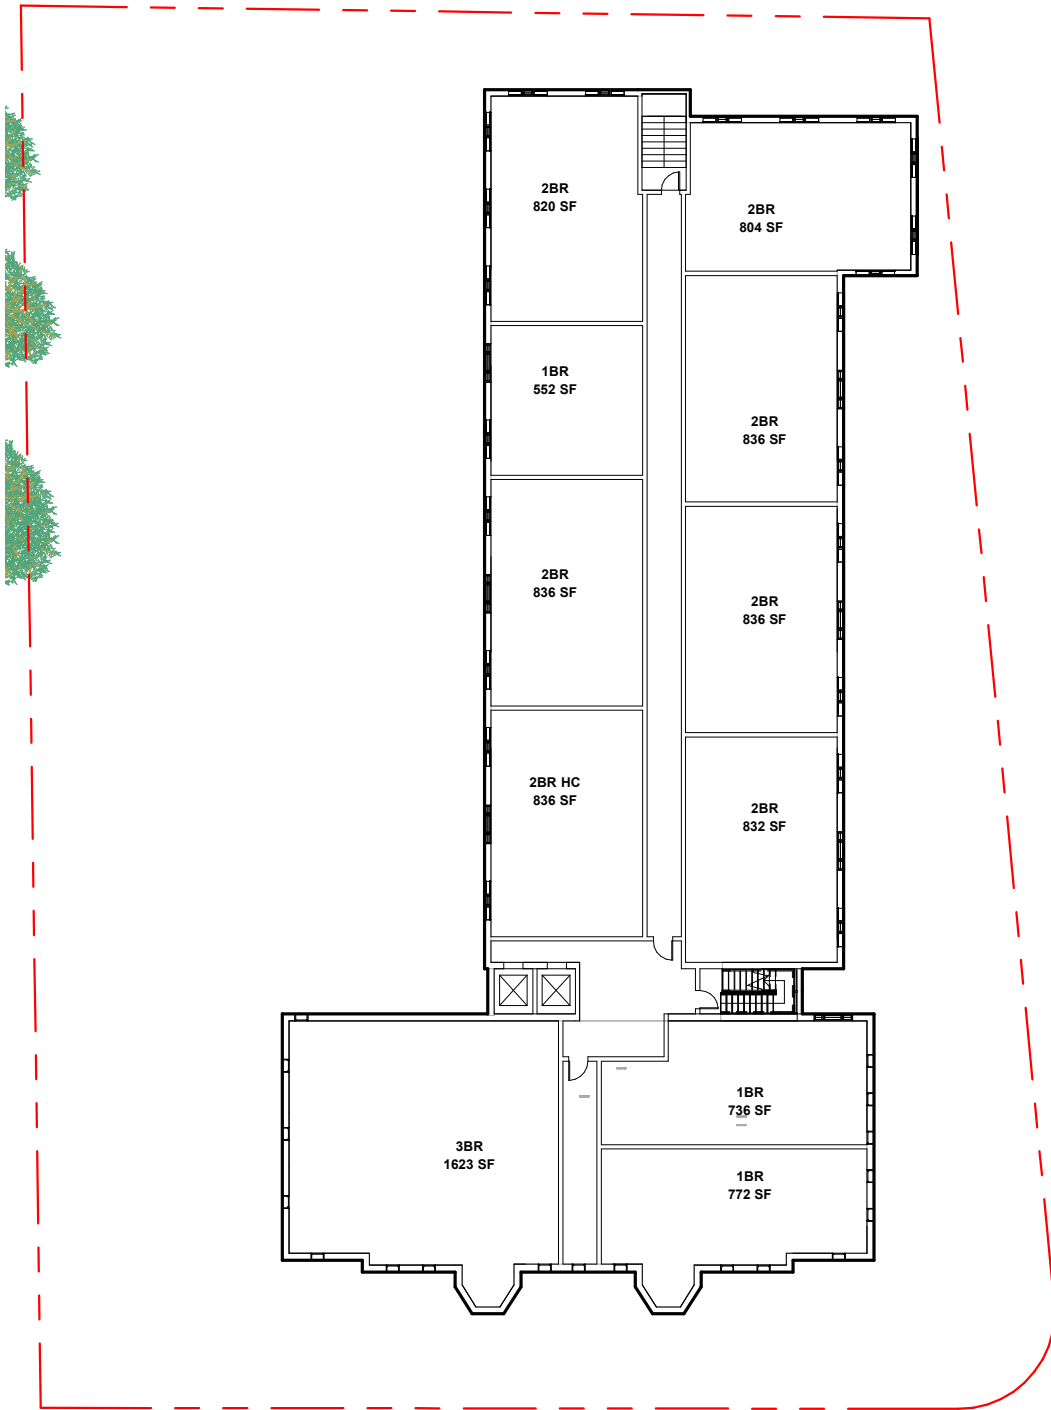

① Level 2
1" = 30'-0"

WEST NEWTON ARMORY, 1137 WASHINGTON STREET, NEWTON, MA

Sketch No: A103

Drawing Title:

SCENARIO 3 - FAMILY MIX LEVEL 2 PLAN

Ref Sheet:

Scale:
1" = 30'-0"

Drawn by:
ZG

Checked by:
MK


Date:
11/05/20

Part of:



DHK ARCHITECTS, INC
54 CANAL STREET
SUITE 200
BOSTON, MA 02114

11/05/20

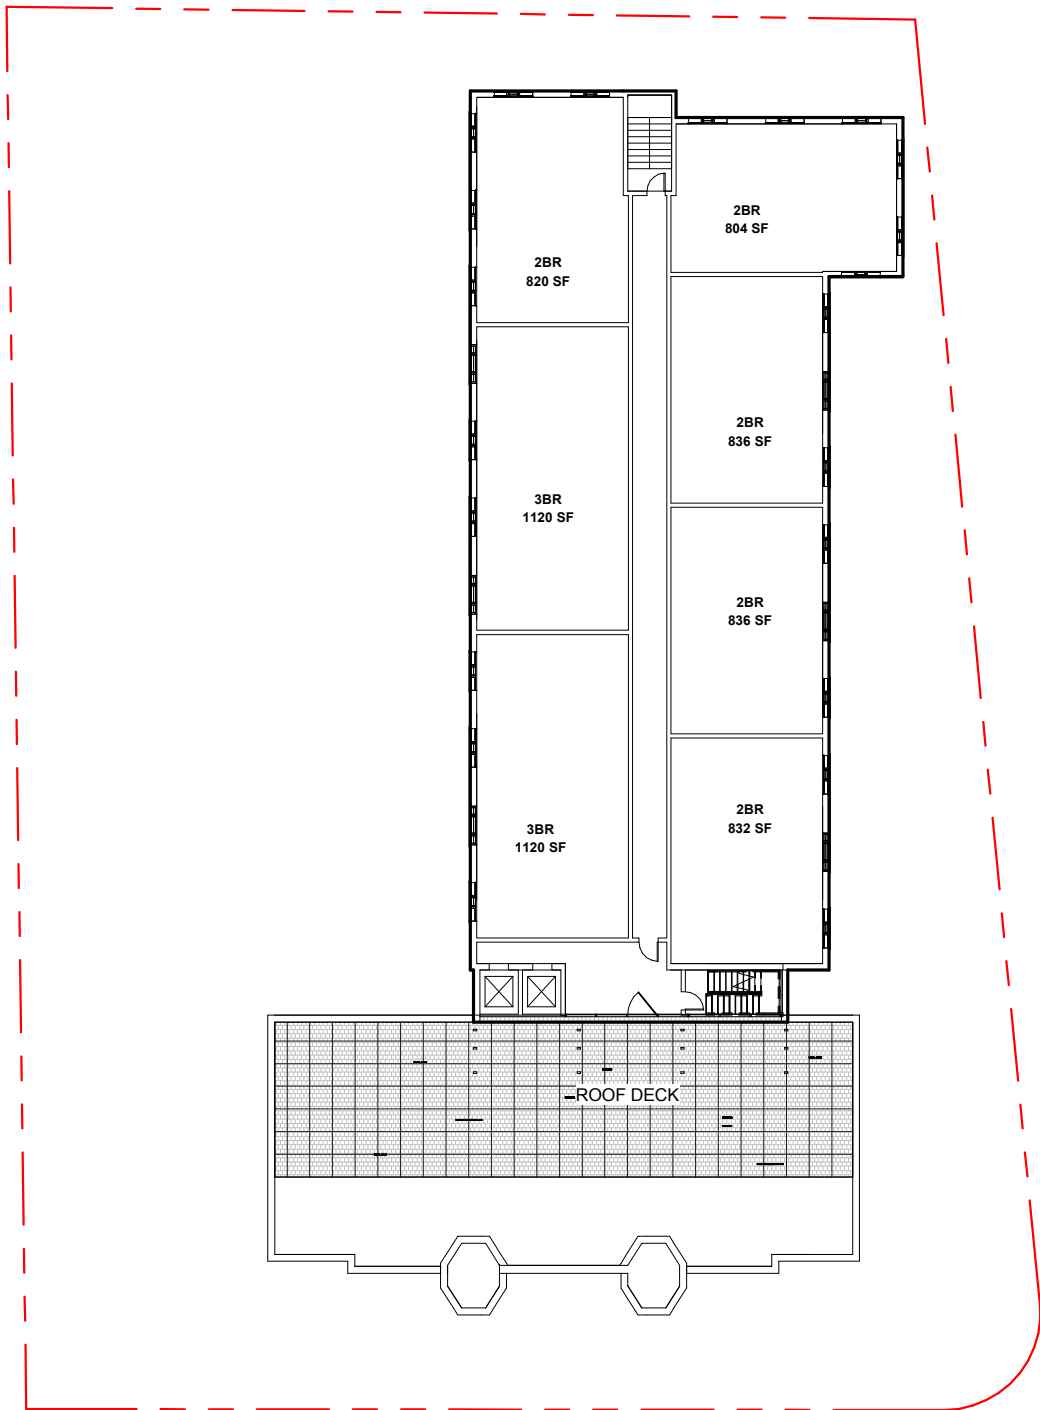

① Level 3
1" = 30'-0"

WEST NEWTON ARMORY, 1137 WASHINGTON STREET, NEWTON, MA

Sketch No: A104

Drawing Title:
SCENARIO 3 - FAMILY MIX LEVEL 3 PLAN

Ref Sheet:

Scale:
1" = 30'-0"

Drawn by:
ZG

Checked by:
MK


Date:
11/05/20

Part of:



DHK ARCHITECTS, INC
54 CANAL STREET
SUITE 200
BOSTON, MA 02114

11/05/20

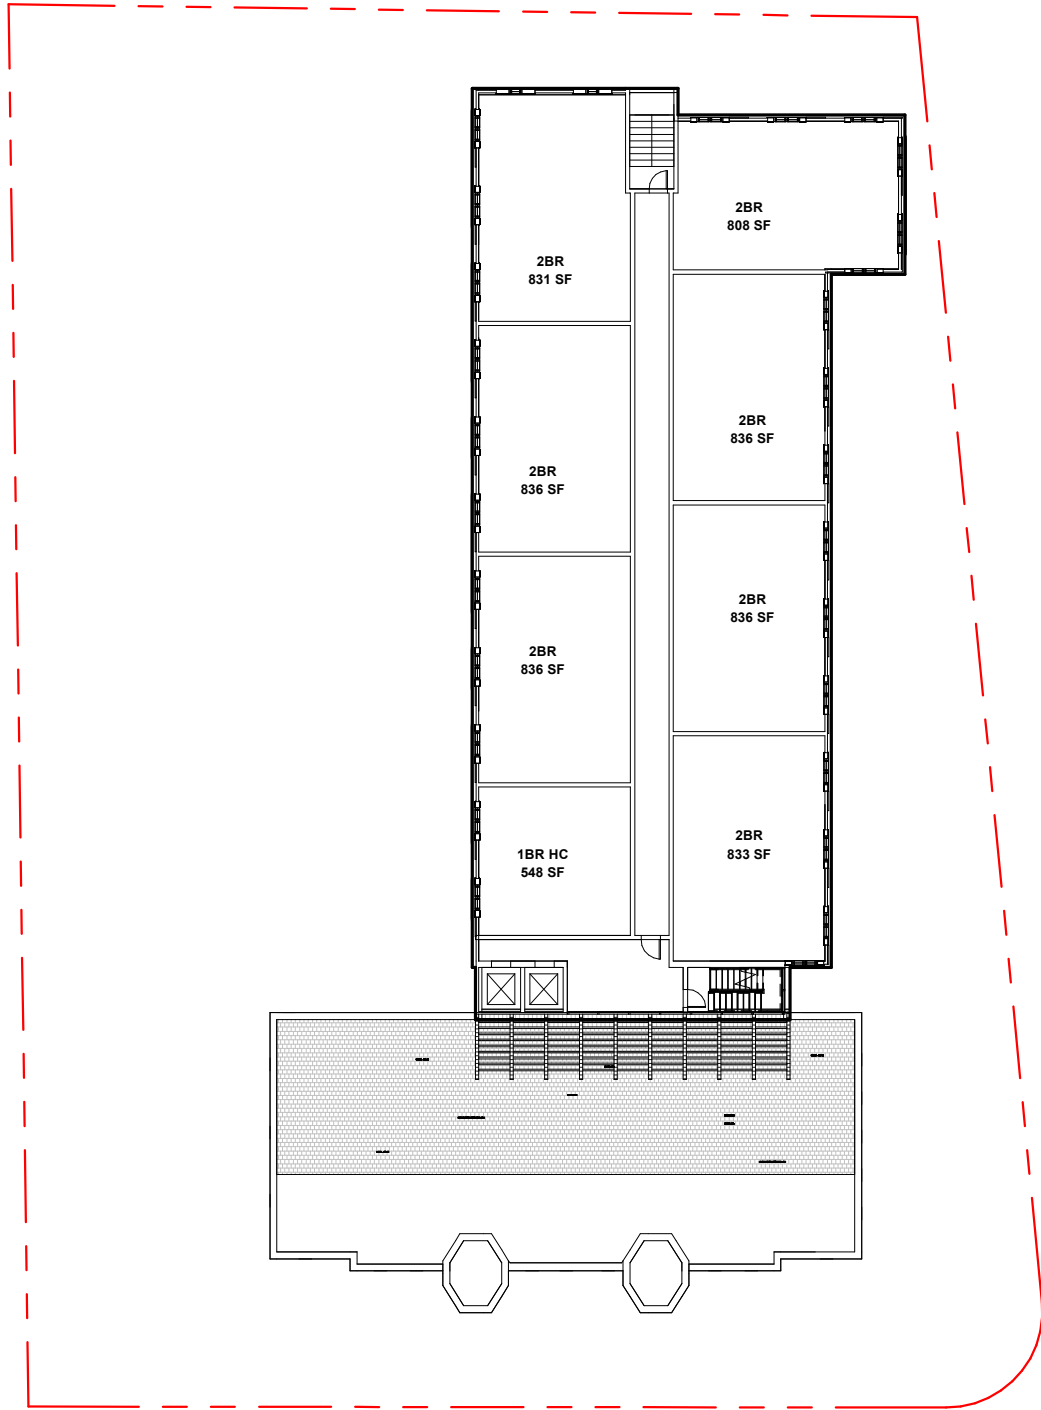

① Level 4
1" = 30'-0"

WEST NEWTON ARMORY, 1137 WASHINGTON STREET, NEWTON, MA

Sketch No: A105

Drawing Title:
SCENARIO 3 - FAMILY MIX LEVEL 4 PLAN

Ref Sheet:

Scale:
1" = 30'-0"

Drawn by:
ZG

Checked by:
MK


Date:
11/05/20

Part of:



DHK ARCHITECTS, INC
54 CANAL STREET
SUITE 200
BOSTON, MA 02114

11/05/20

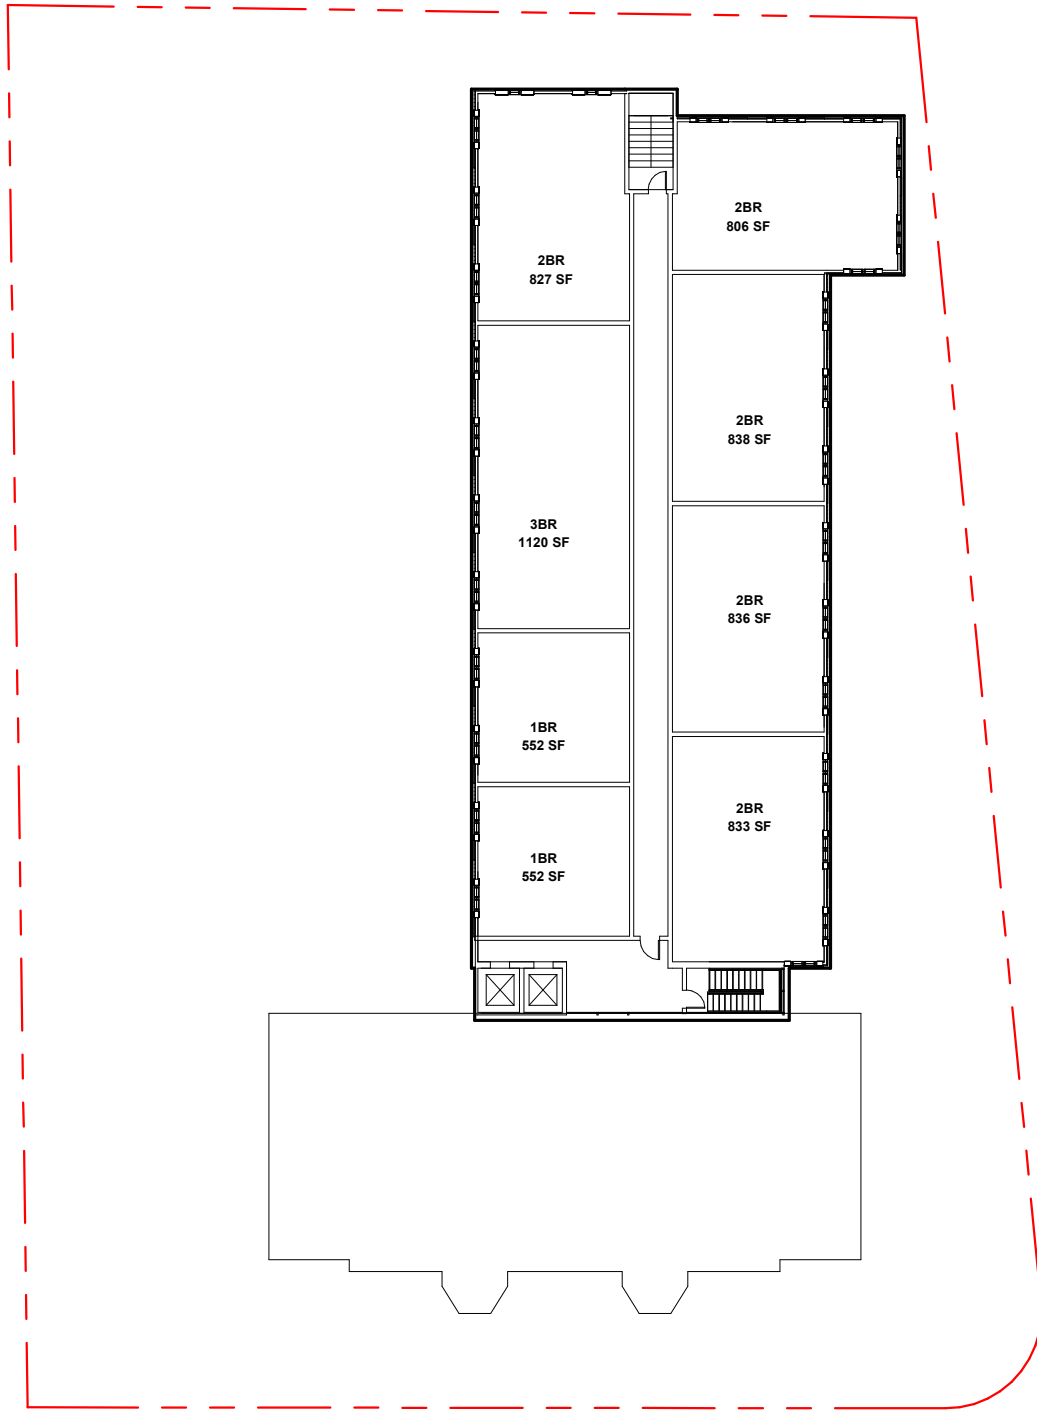

① Level 5
1" = 30'-0"

WEST NEWTON ARMORY, 1137 WASHINGTON STREET, NEWTON, MA

Sketch No: A106

Drawing Title:
SCENARIO 3 - FAMILY MIX LEVEL 5 PLAN

Ref Sheet:

Scale:
1" = 30'-0"

Drawn by:
ZG


Checked by:
MK

Date:
11/05/20

Part of:



DHK ARCHITECTS, INC
54 CANAL STREET
SUITE 200
BOSTON, MA 02114

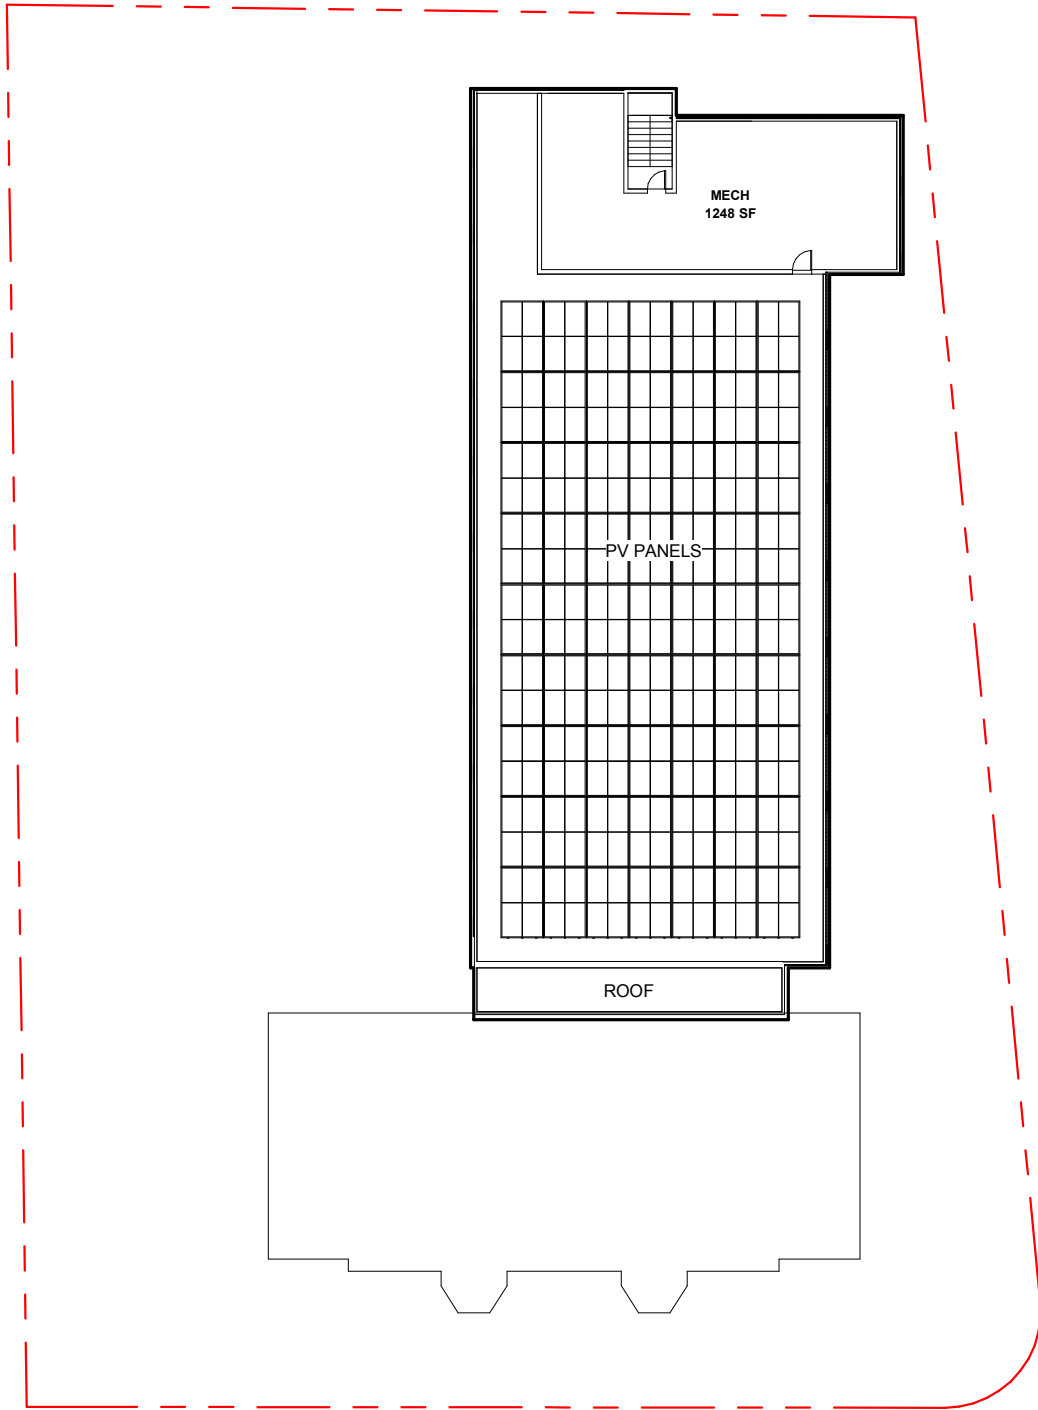

① Level 6
1" = 30'-0"

WEST NEWTON ARMORY, 1137 WASHINGTON STREET, NEWTON, MA

Sketch No: A107

Drawing Title:
SCENARIO 3 - FAMILY MIX ROOF PLAN

Ref Sheet:

Scale:
1" = 30'-0"

Drawn by:
ZG

Checked by:
MK

Date:
11/05/20

Part of:



DHK ARCHITECTS, INC
54 CANAL STREET
SUITE 200
BOSTON, MA 02114