

EFN Architects LLC retains the ownership of these documents. They are licensed for use only in accordance with the terms and conditions of the Owner/Architect Agreement. EFN Architects LLC retains all rights not expressly granted.

THE BEACON
1114 BEACON STREET
NEWTON, MA

NO.	REVISIONS
02/20/20	REV INC UNITS
04/27/20	REDESIGN
05/20/20	REDESIGN




43 Broad Street B204 Hudson, MA 01749
781-452-9880 www.EFNarchitects.com

TITLE

PRELIMINARY
FLOOR PLANS


DRWN BY	NTA
CHKD BY	NTA
DATE	10/29/19
SCALE	AS NOTED
PROJECT NO.	

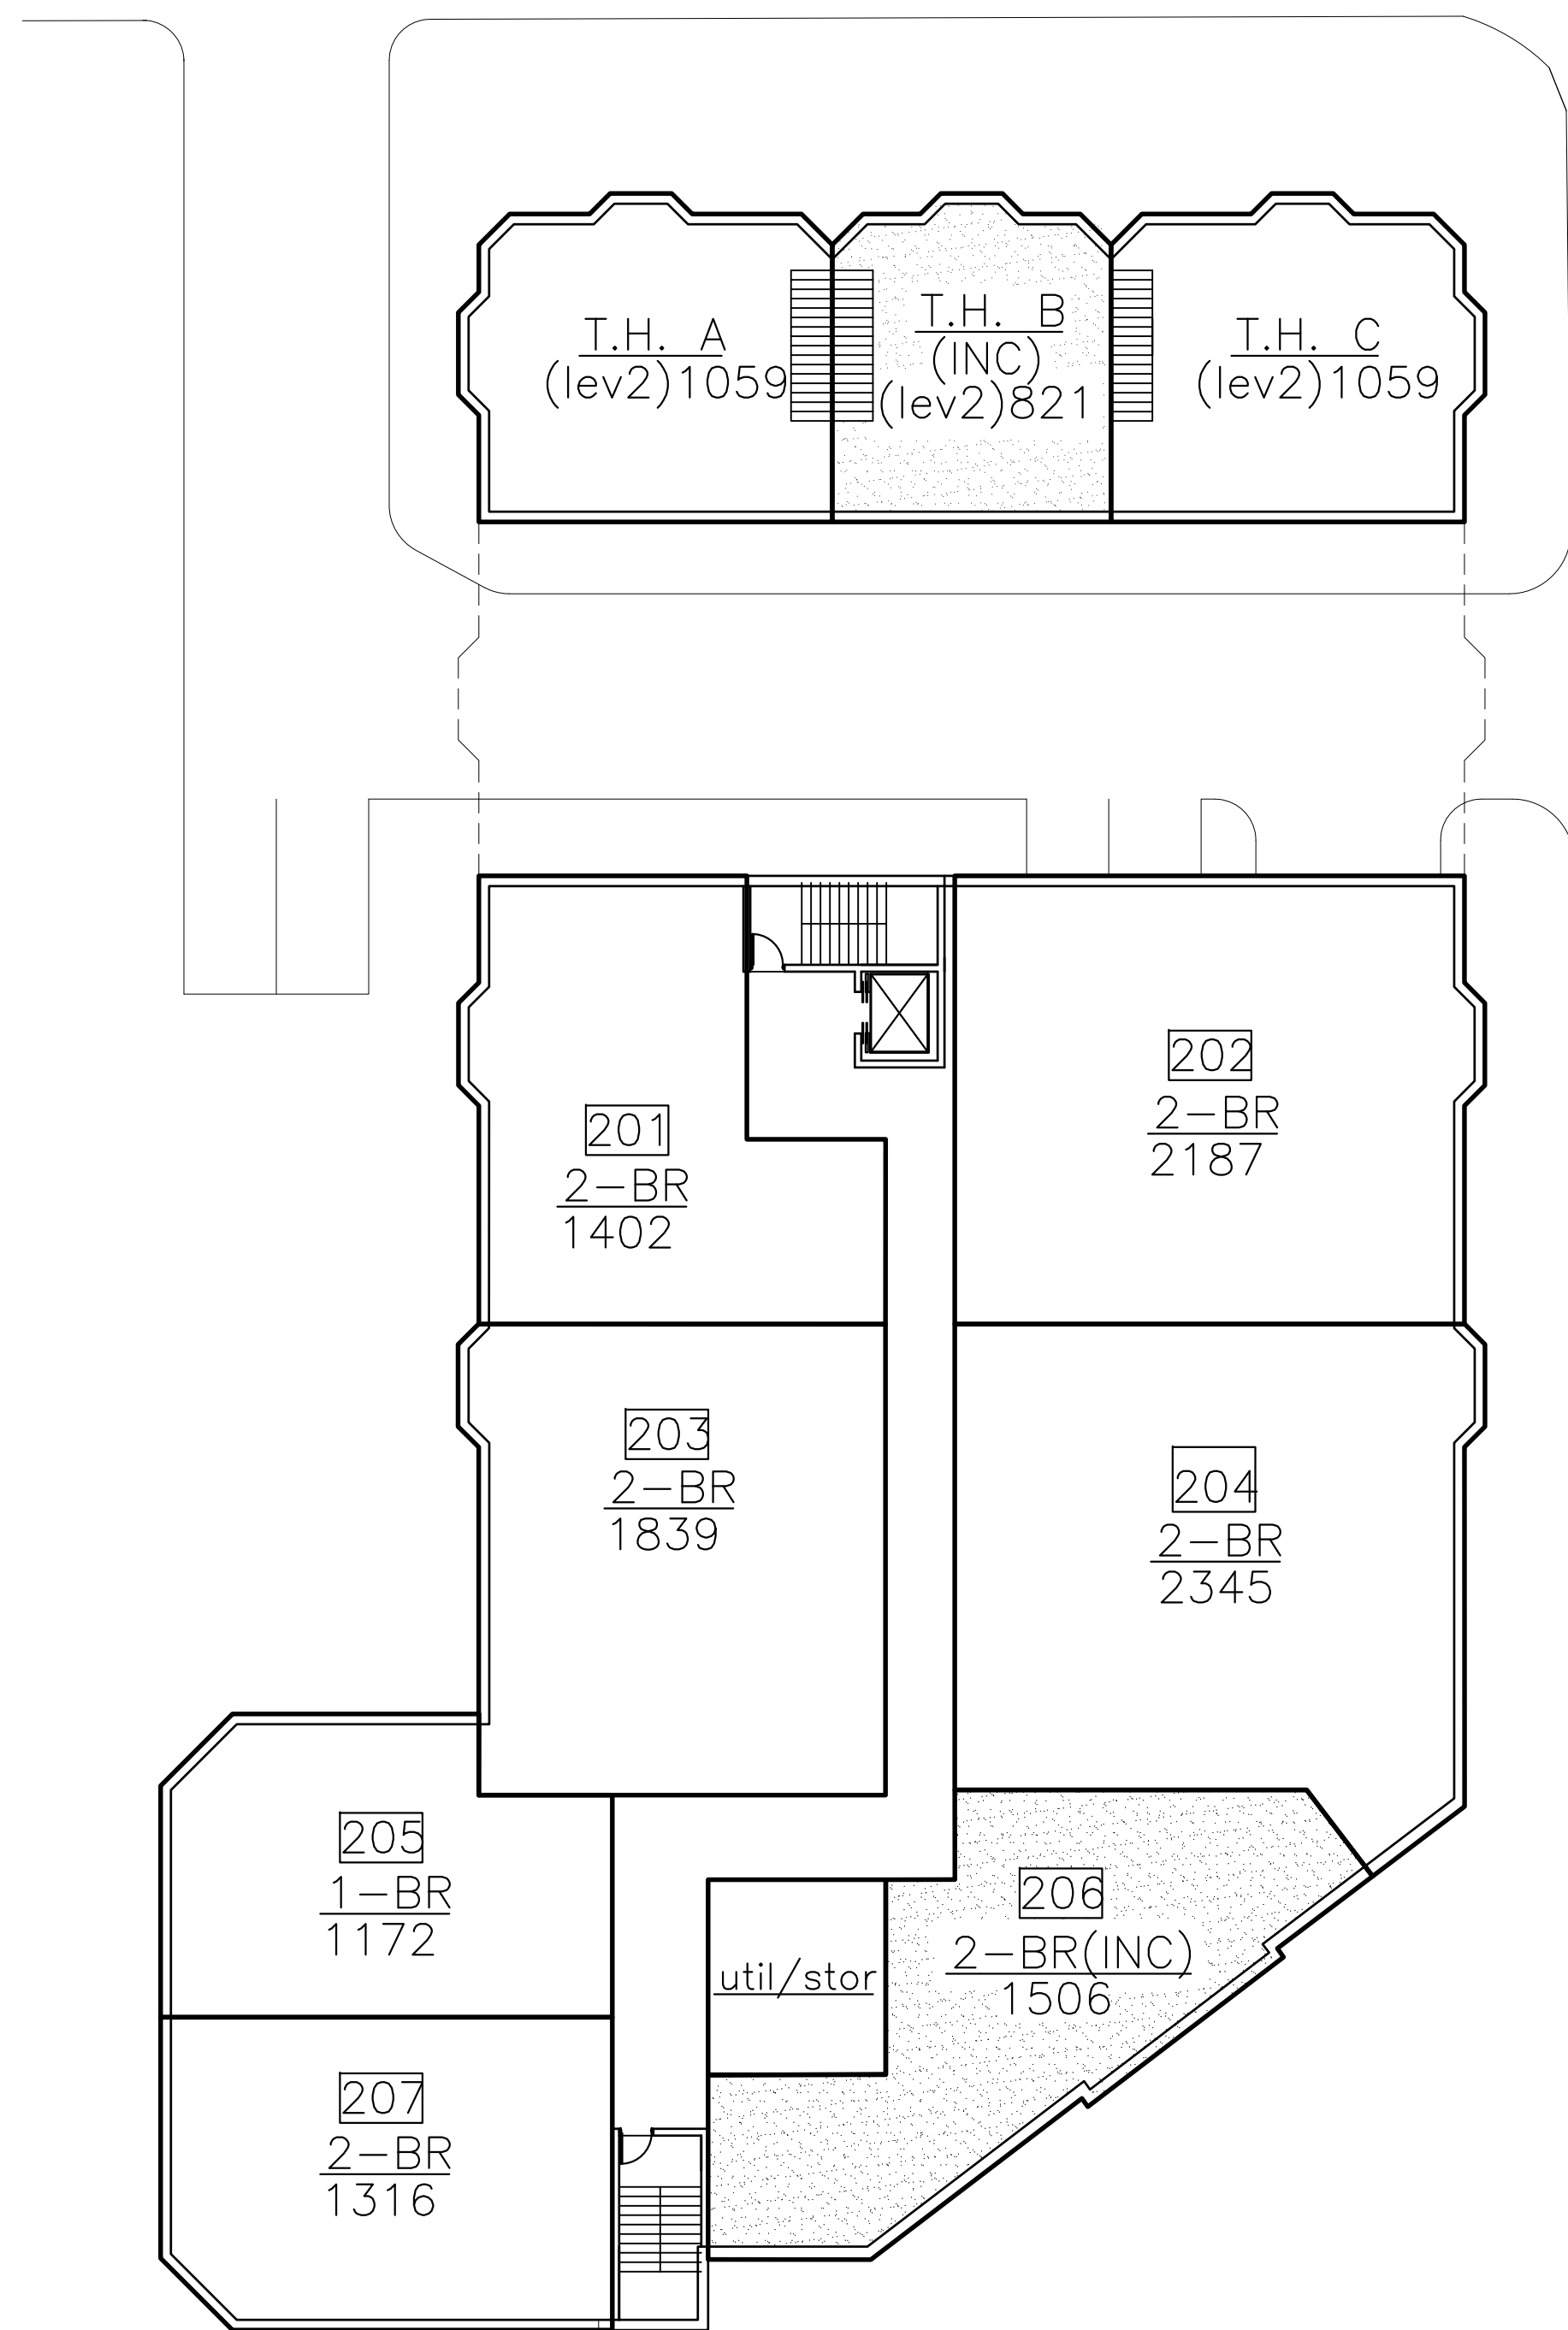

2939 town houses(2nd level)
13733 residential(flats)

SECOND FLOOR


1/16" = 1'-0"

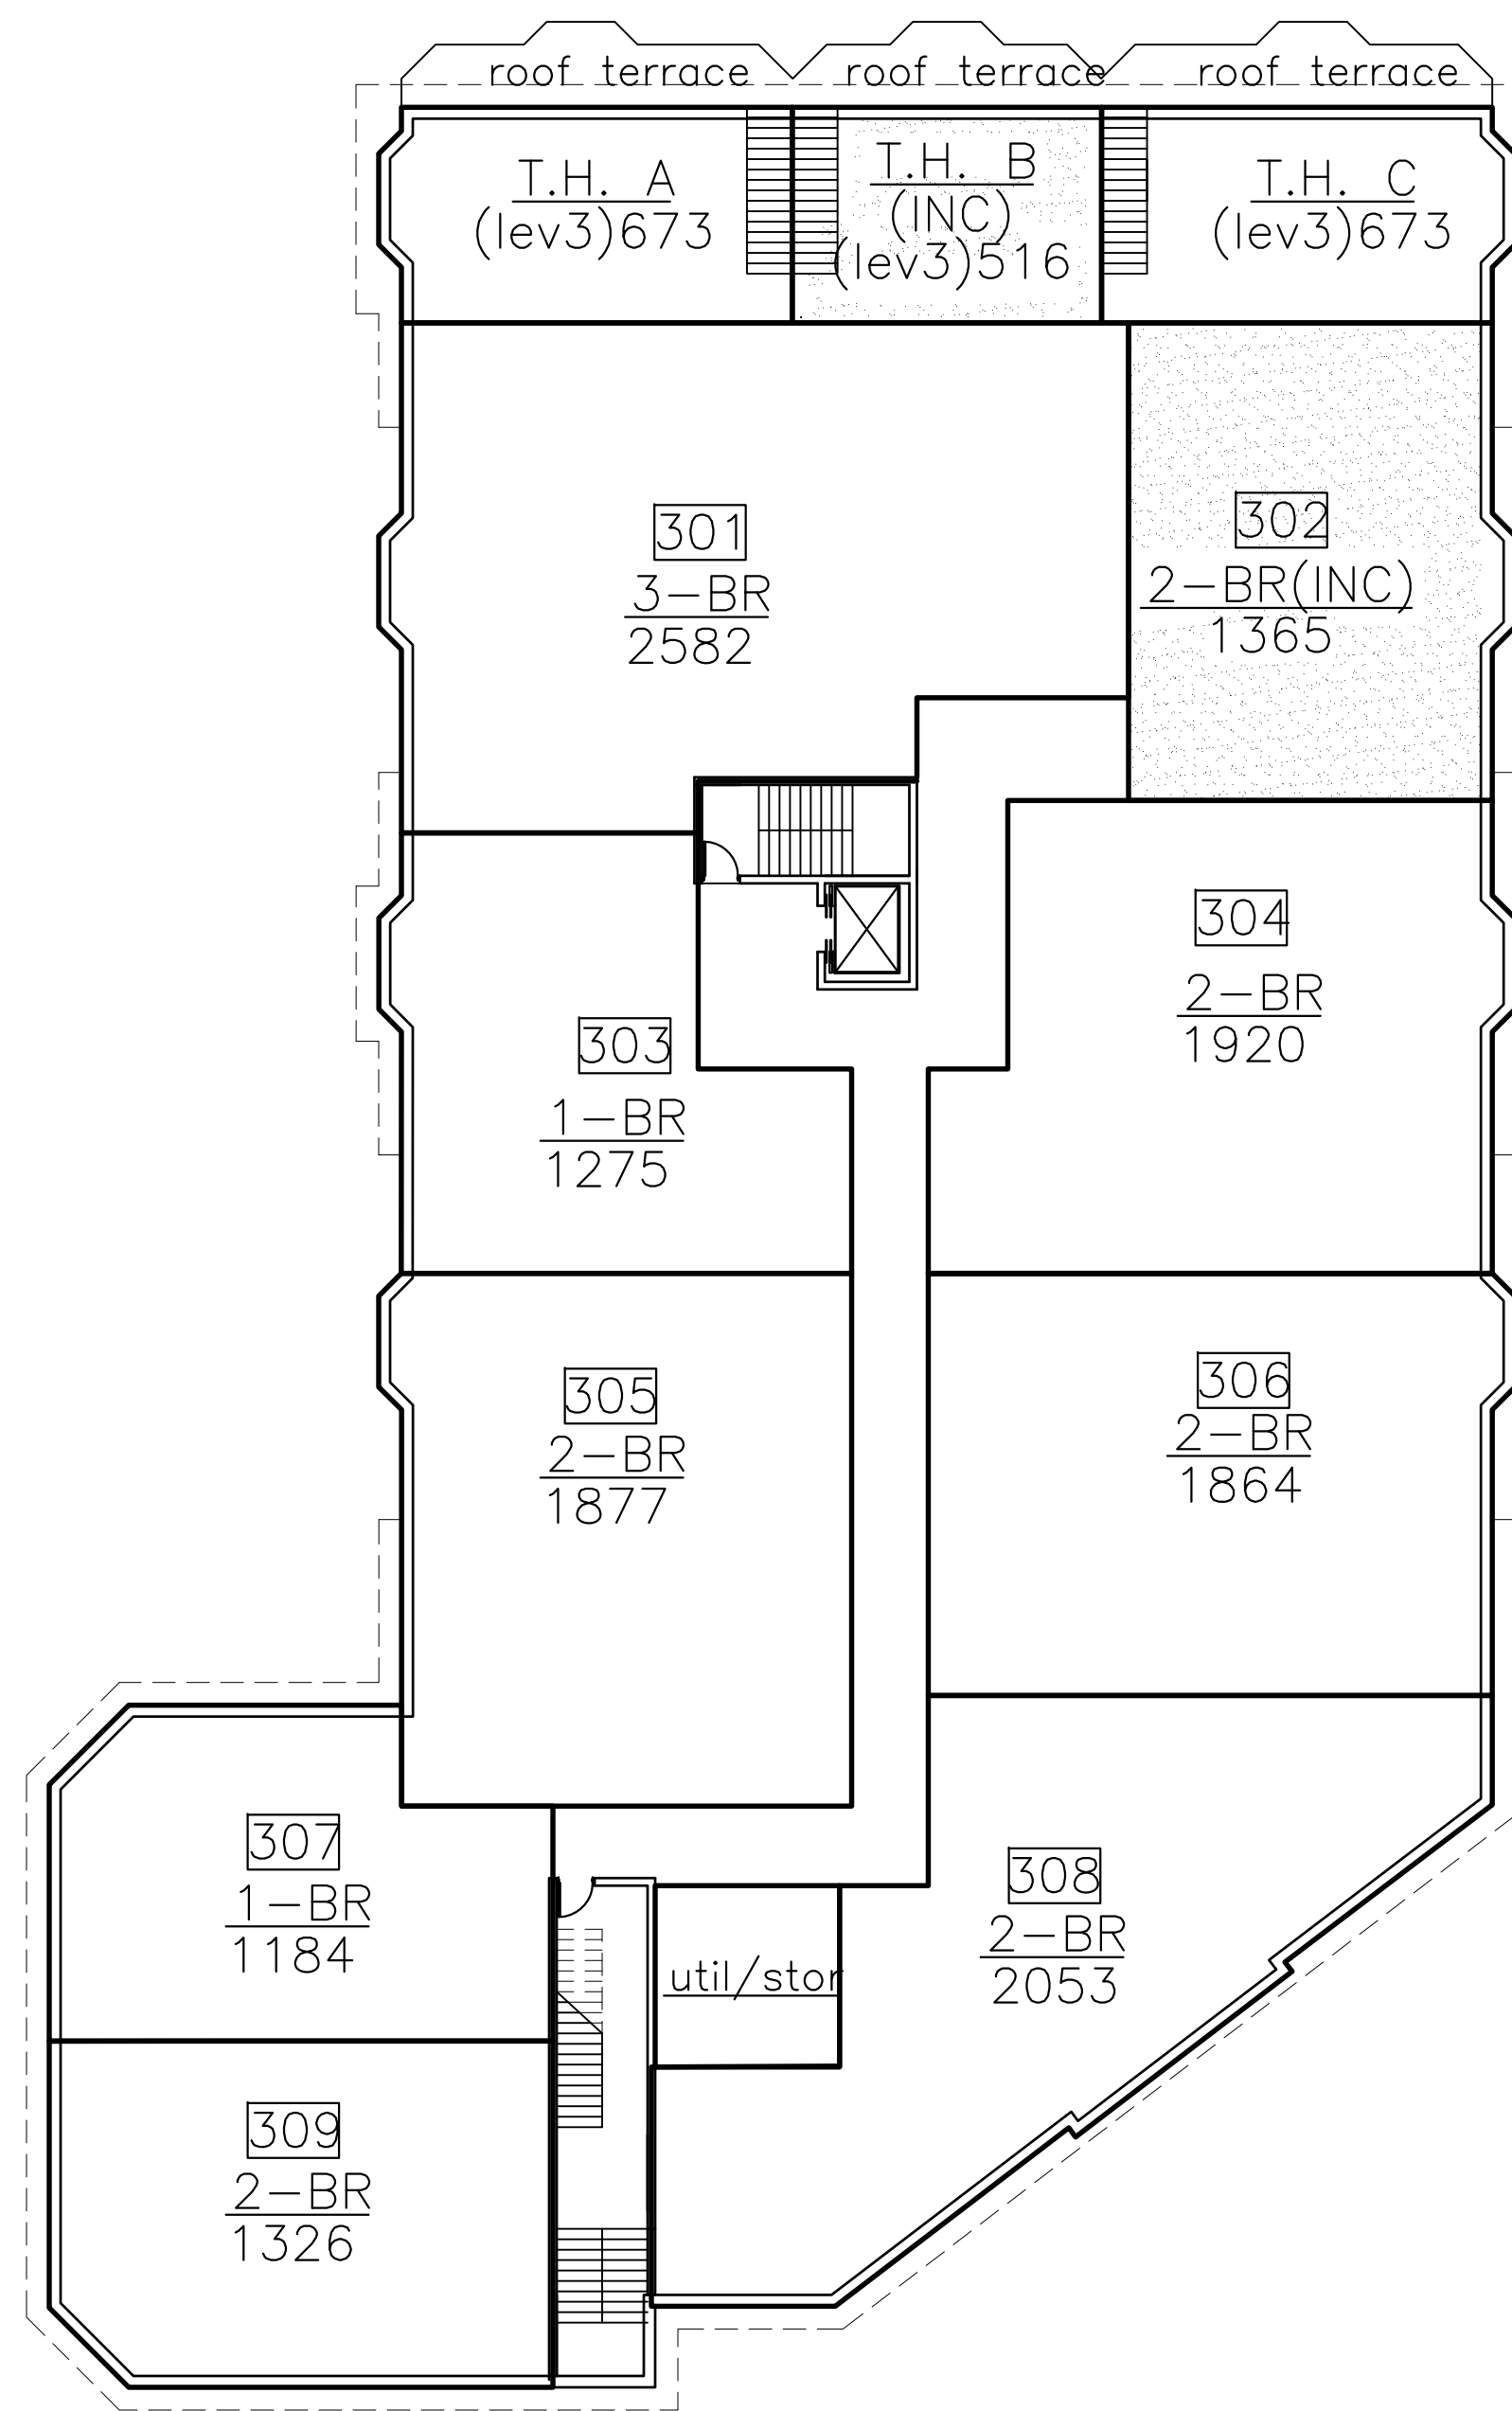

1826 town houses(lev3)
17592 residential

THIRD FLOOR

1/16" = 1'-0"

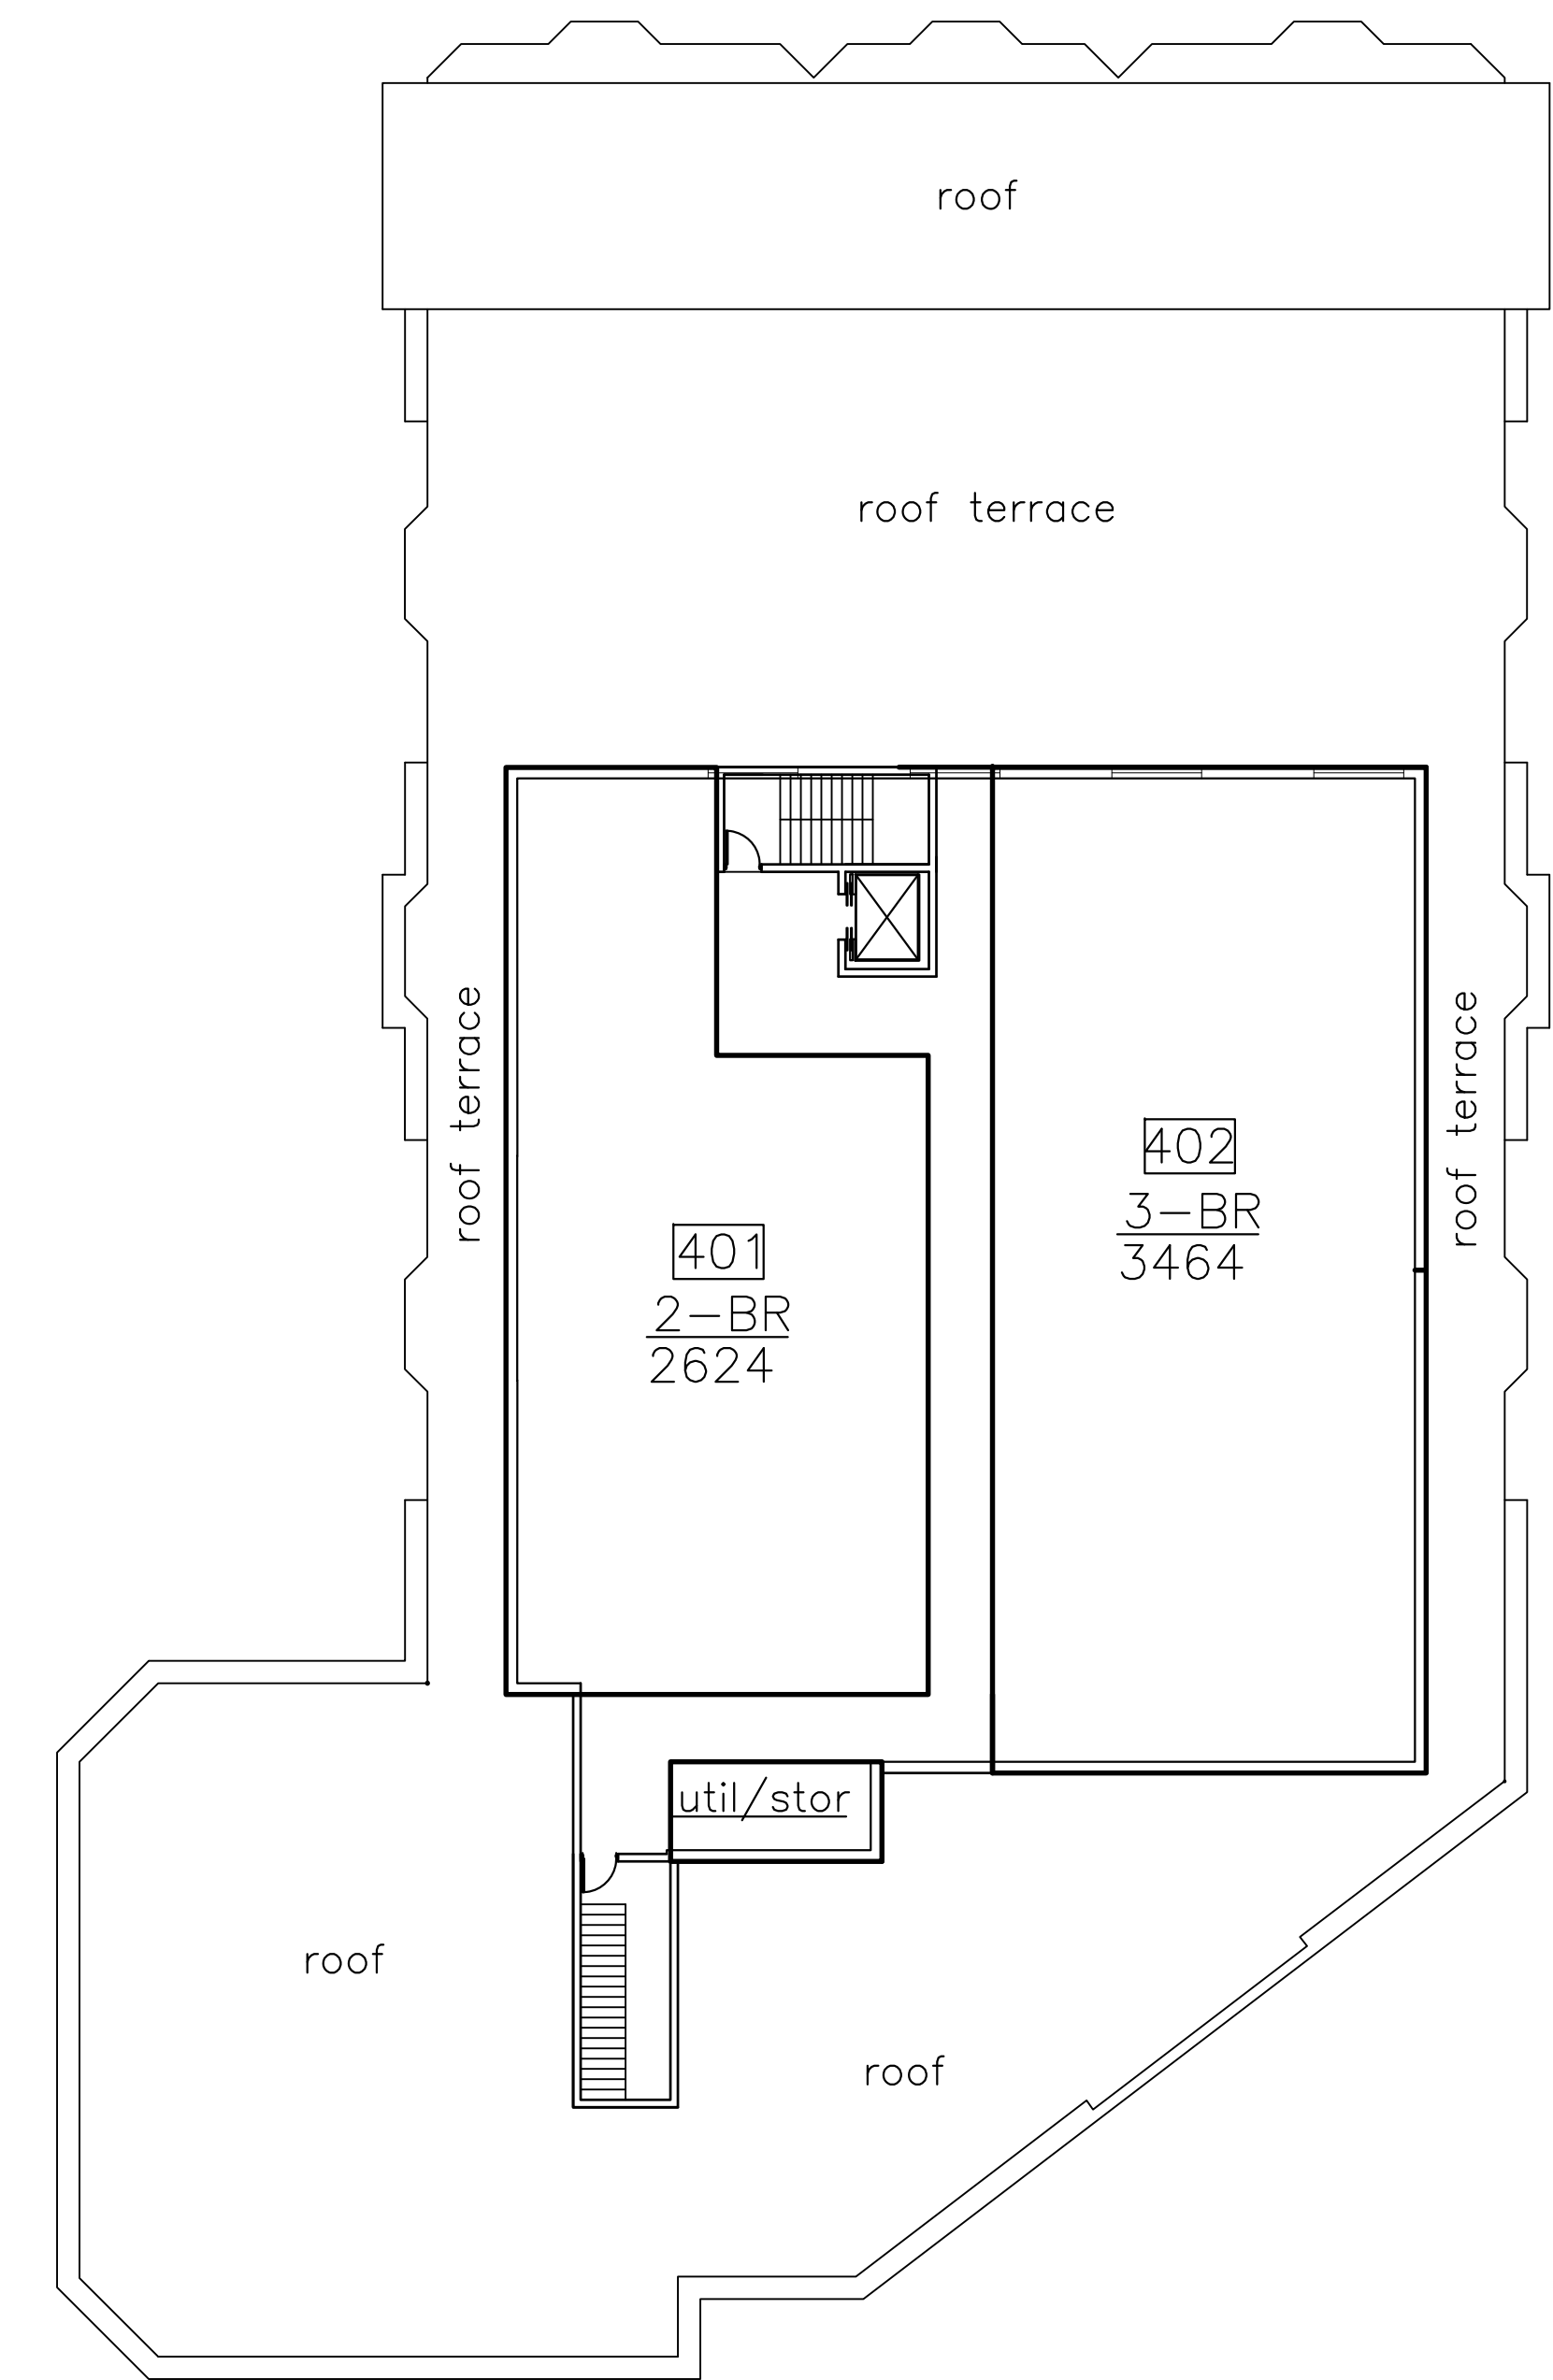

7731 residential

FOURTH FLOOR

1/16" = 1'-0"

EFNArchitects LLC retains the ownership of these documents. They are licensed for use only in accordance with the terms and conditions of the Owner/Architect Agreement. EFNArchitects LLC retains all rights not expressly granted.

THE BEACON
1114 BEACON STREET
NEWTON, MA

NO. REVISIONS

02/20/20	REV INC UNITS
04/27/20	REDESIGN
05/20/20	REDESIGN

EFNArchitects

43 Broad Street B204-Hudson, MA 01749
781-452-5580 www.EFNArchitects.com

TITLE


PRELIMINARY FLOOR PLANS

DRWN BY	NTA
CHKD BY	NTA
DATE:	10/29/19
SCALE:	AS NOTED
PROJECT NO:	



EAST ELEVATION

3/32" = 1'-0"

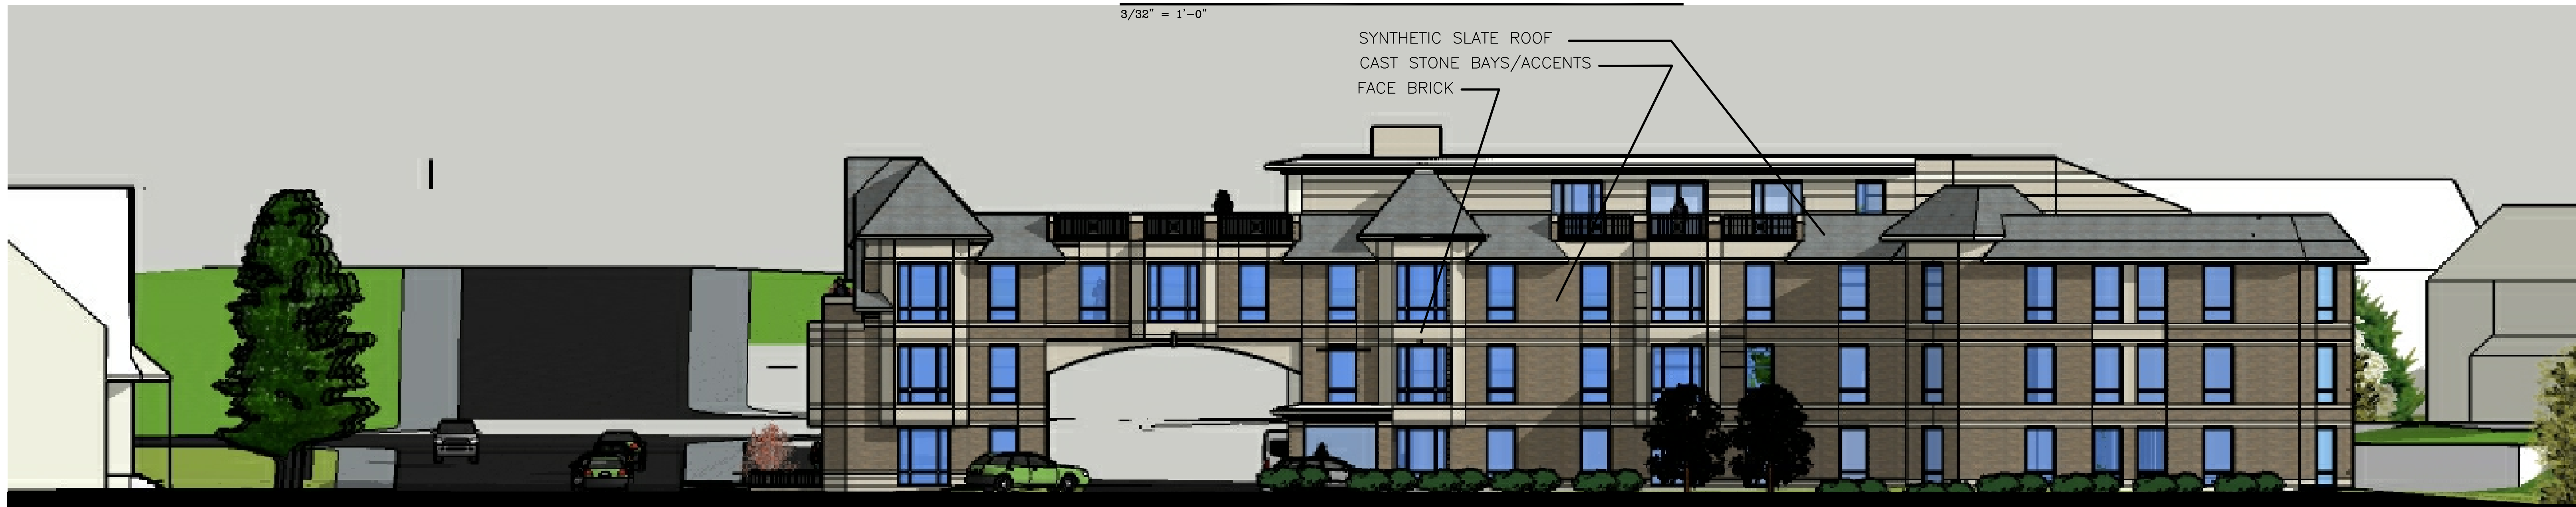


WEST ELEVATION

3/32" = 1'-0"



NORTH ELEVATION - BEACON STREET

3/32" = 1'-0"

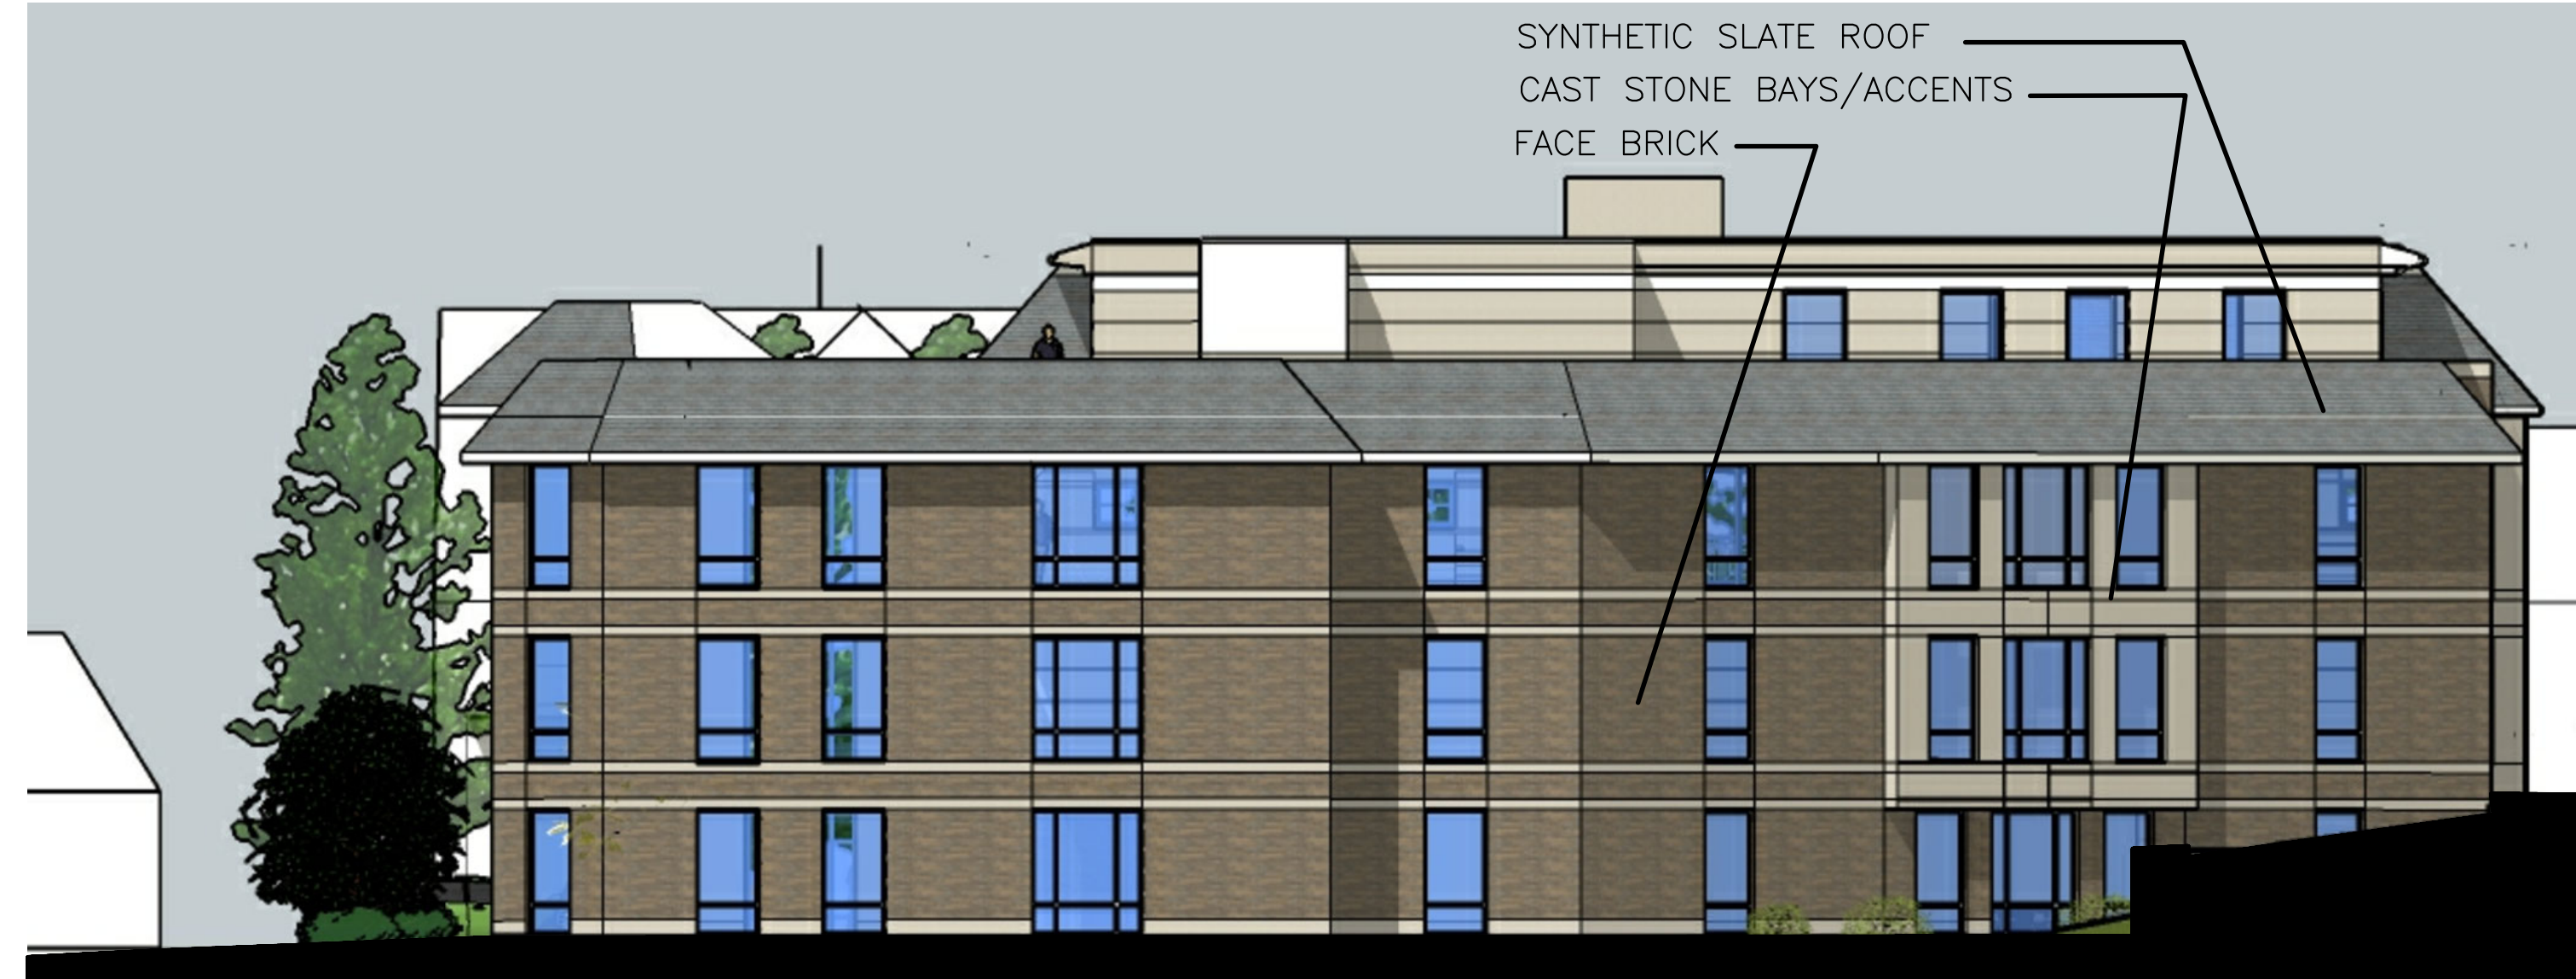

SOUTH ELEVATION

3/32" = 1'-0"

EFNArchitects LLC retains the ownership of these documents. They are licensed for use only in accordance with the terms and conditions of the Owner/Architect Agreement. EFNArchitects LLC retains all rights not expressly granted.

THE BEACON
1114 BEACON STREET
NEWTON, MA

NO.	REVISIONS
02/20/20	REV INC UNITS
04/27/20	REDESIGN
05/20/20	REDESIGN


EFNArchitects

43 Broad Street B204-Hudson, MA 01749
781-452-3580 www.EFNArchitects.com

TITLE

BUILDING ELEVATIONS

DRWN BY	NTA
CHKD BY	NTA
DATE	10/29/19
SCALE	AS NOTED
PROJECT NO:	

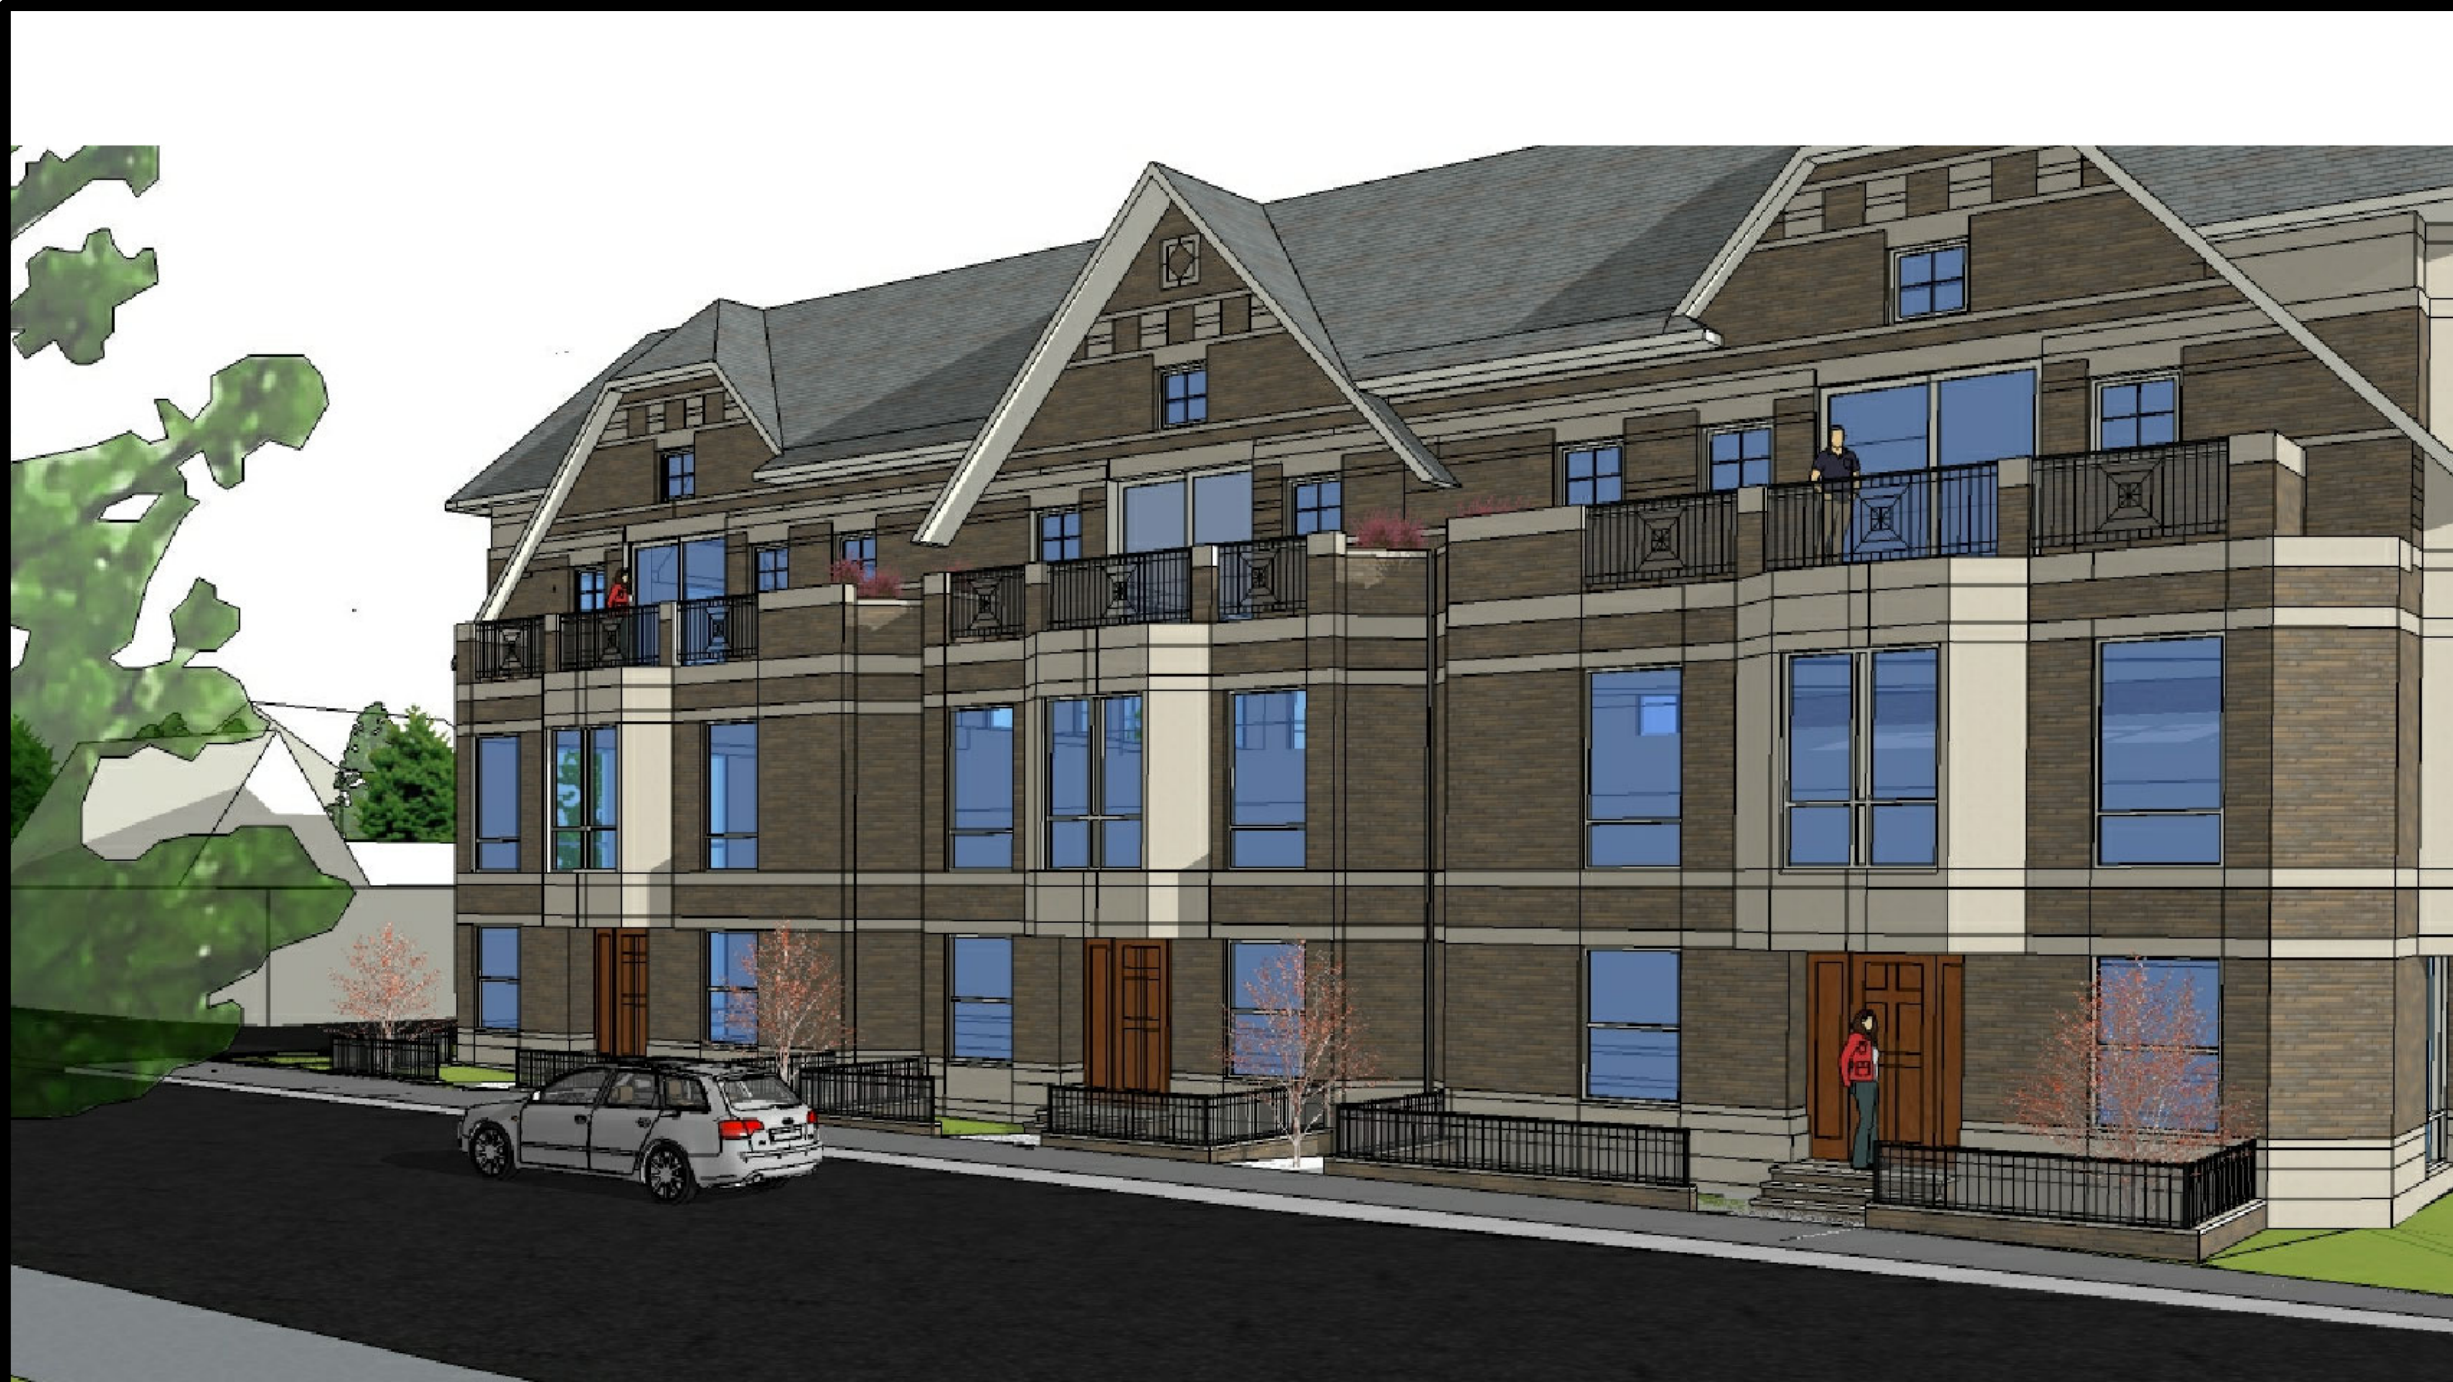

TOWN HOUSES—BEACON STREET



BIRDS EYE VIEW



NORTHEAST VIEW — BEACON STREET



NORTHWEST VIEW — BEACON STREET

EFNArchitects LLC retains the ownership of these documents. They are licensed for use only in accordance with the terms and conditions of the Owner/Architect Agreement. EFNArchitects LLC retains all rights not expressly granted.

THE BEACON
1114 BEACON STREET
NEWTON, MA

NO.	REVISIONS
02/20/20	REV INC UNITS
04/27/20	REDESIGN
05/20/20	REDESIGN



43 Broad Street B204-Hudson, MA 01749
781-452-5580 www.EFNArchitects.com

TITLE

RENDERINGS

DRWN BY	NTA
CHKD BY	NTA
DATE:	10/29/19
SCALE:	AS NOTED
PROJECT NO:	