


24005 parking level  
46 spaces  
NOTE: PARKING STALL SIZE  
9'X19' UNLESS DIMENSIONED  
OTHERWISE ON PLAN

**PARKING LEVEL (below grade) 46 spaces**

1/16" = 1'-0"

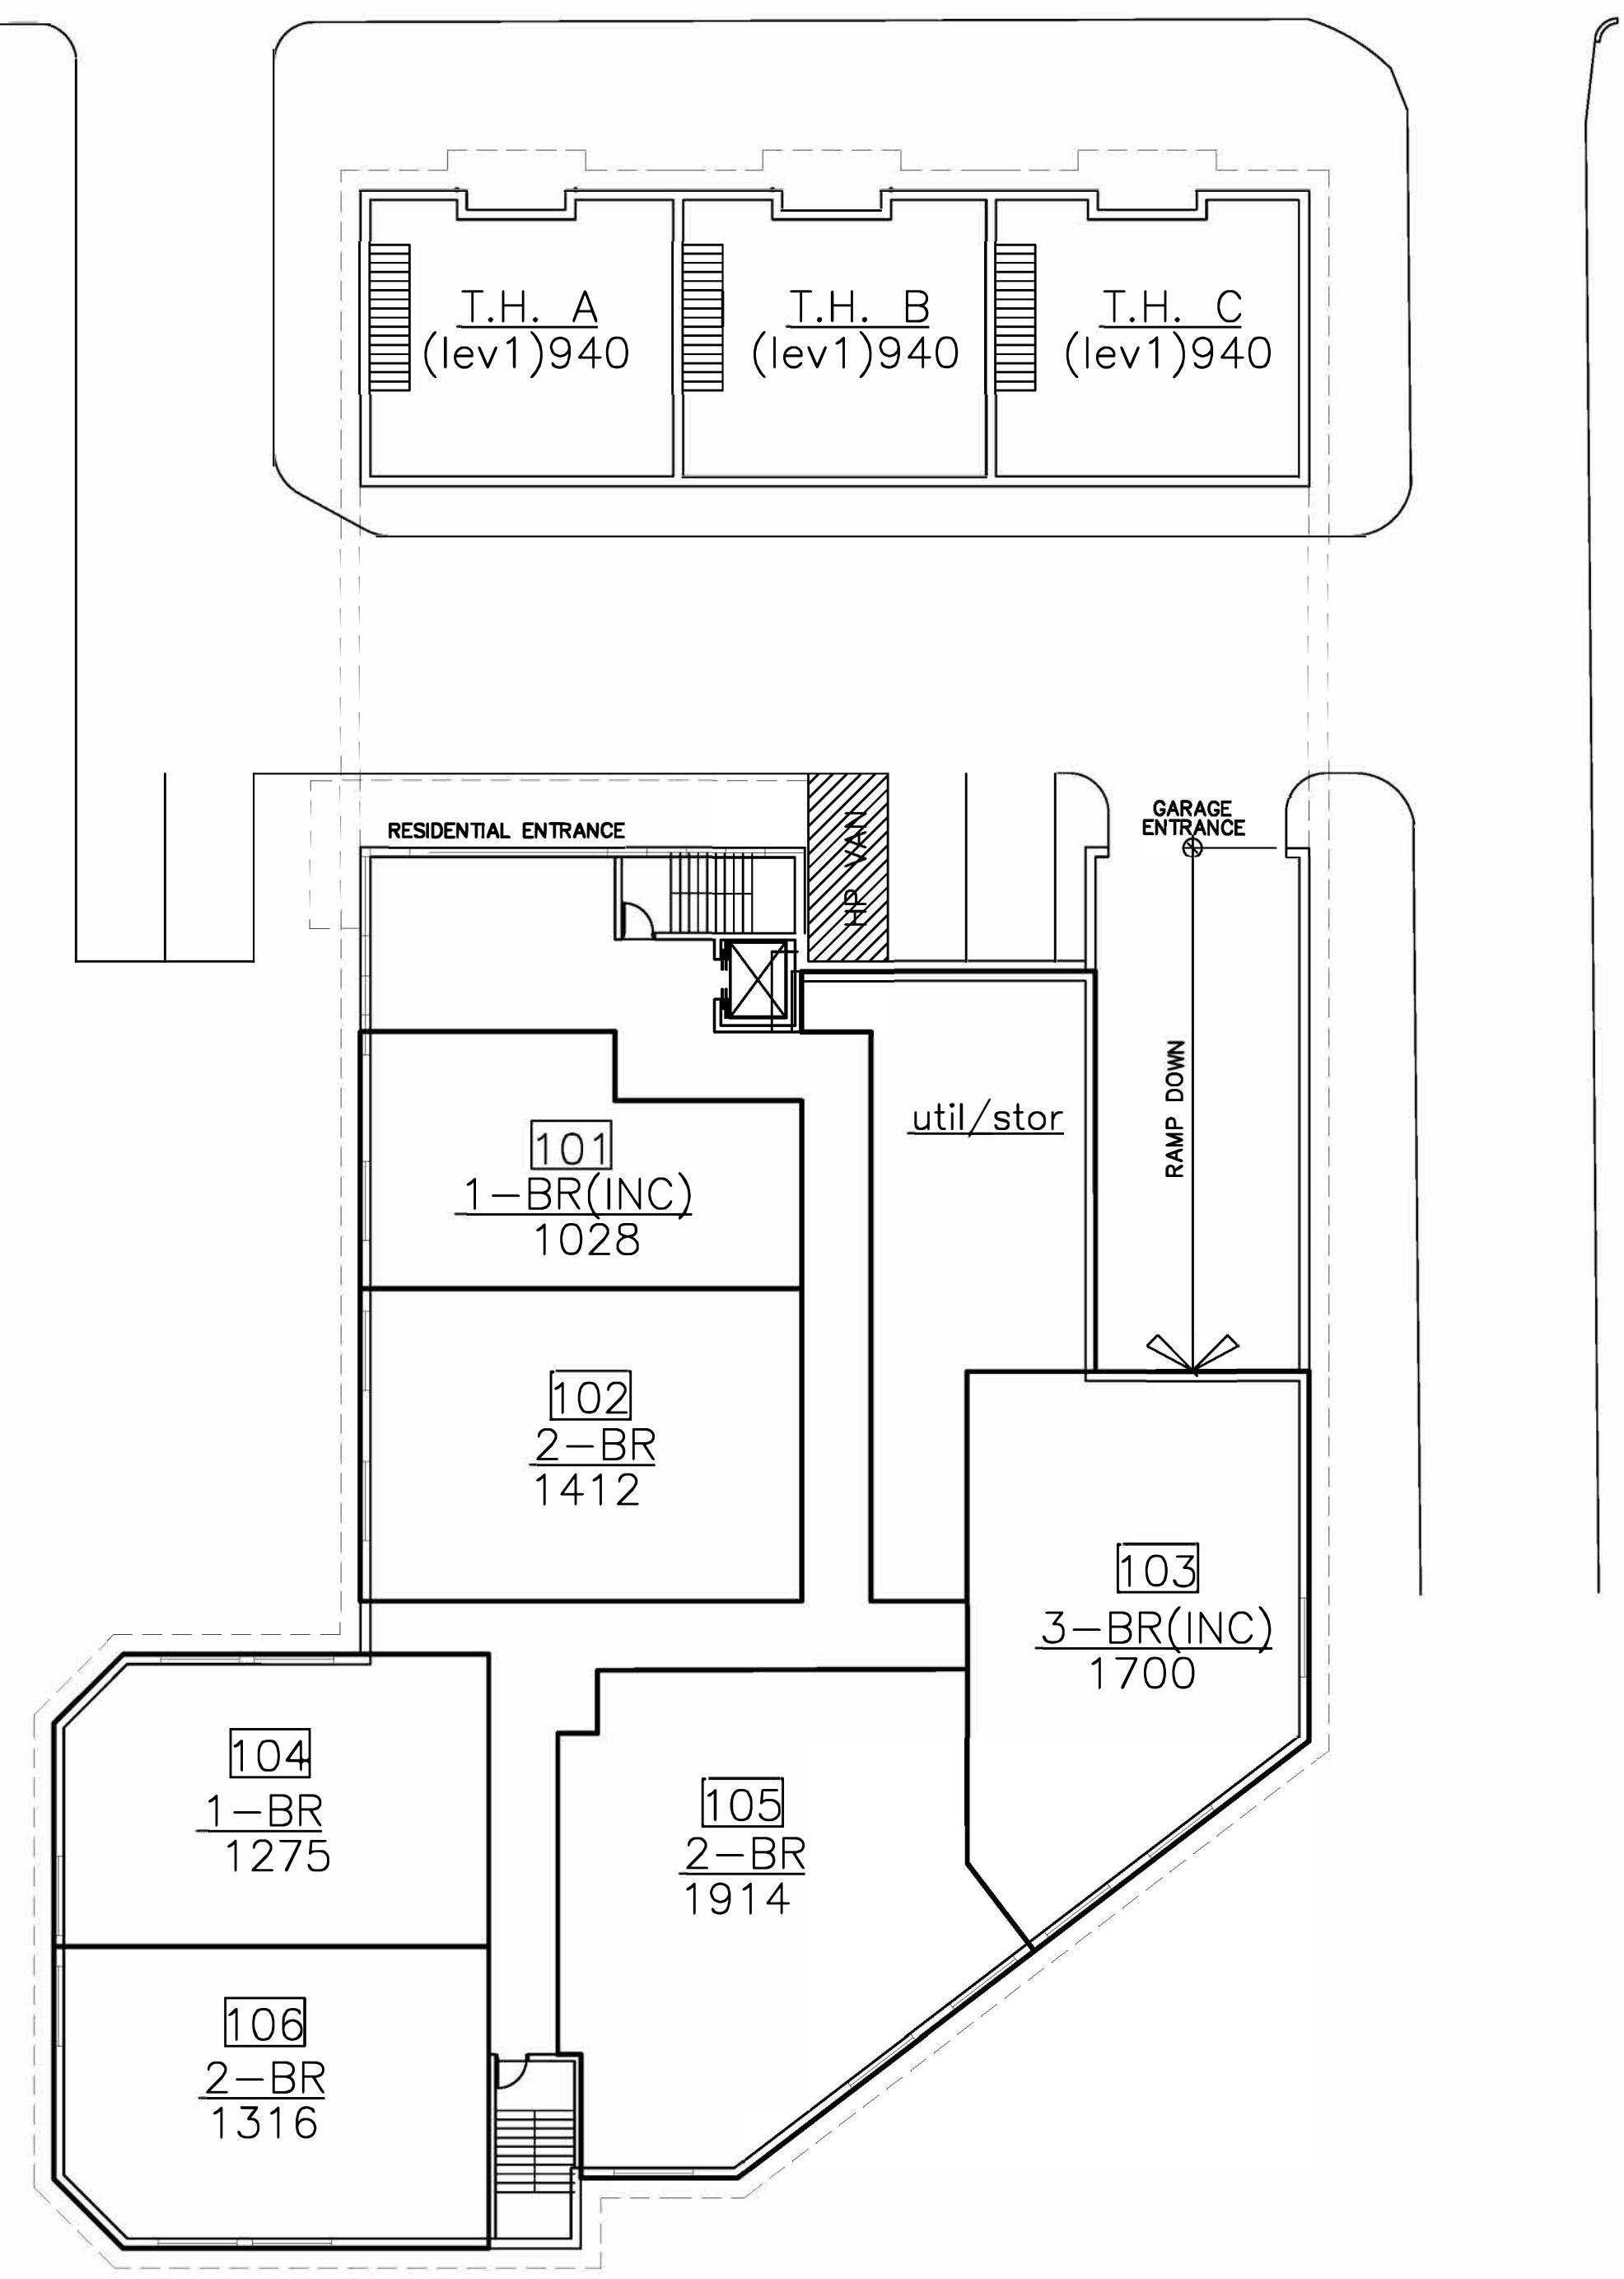

2820 town houses(1st level)  
12093 residential(flats)


**FIRST FLOOR**

1/16" = 1'-0"

Nunes Trabucco Architects retains the ownership of these documents. They are licensed for use only in accordance with the terms and conditions of the Owner/Architects Agreement. Nunes Trabucco Architects retains all rights not expressly granted.


**THE BEACON**  
1114 BEACON STREET  
NEWTON, MA

**NUNES • TRABUCCO • ARCHITECTS**  
109 Highland Avenue  
781-455-9980  
Needham, Massachusetts 02492  
fax 781-444-8219

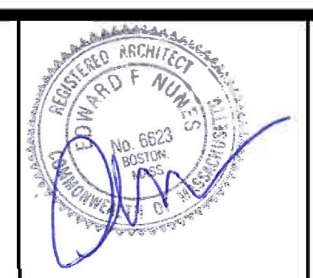

**PRELIMINARY FLOOR PLANS**


DRWN BY	NTA
CHKD BY	NTA
DATE:	10/29/19
SCALE:	AS NOTED
PROJECT NO:	

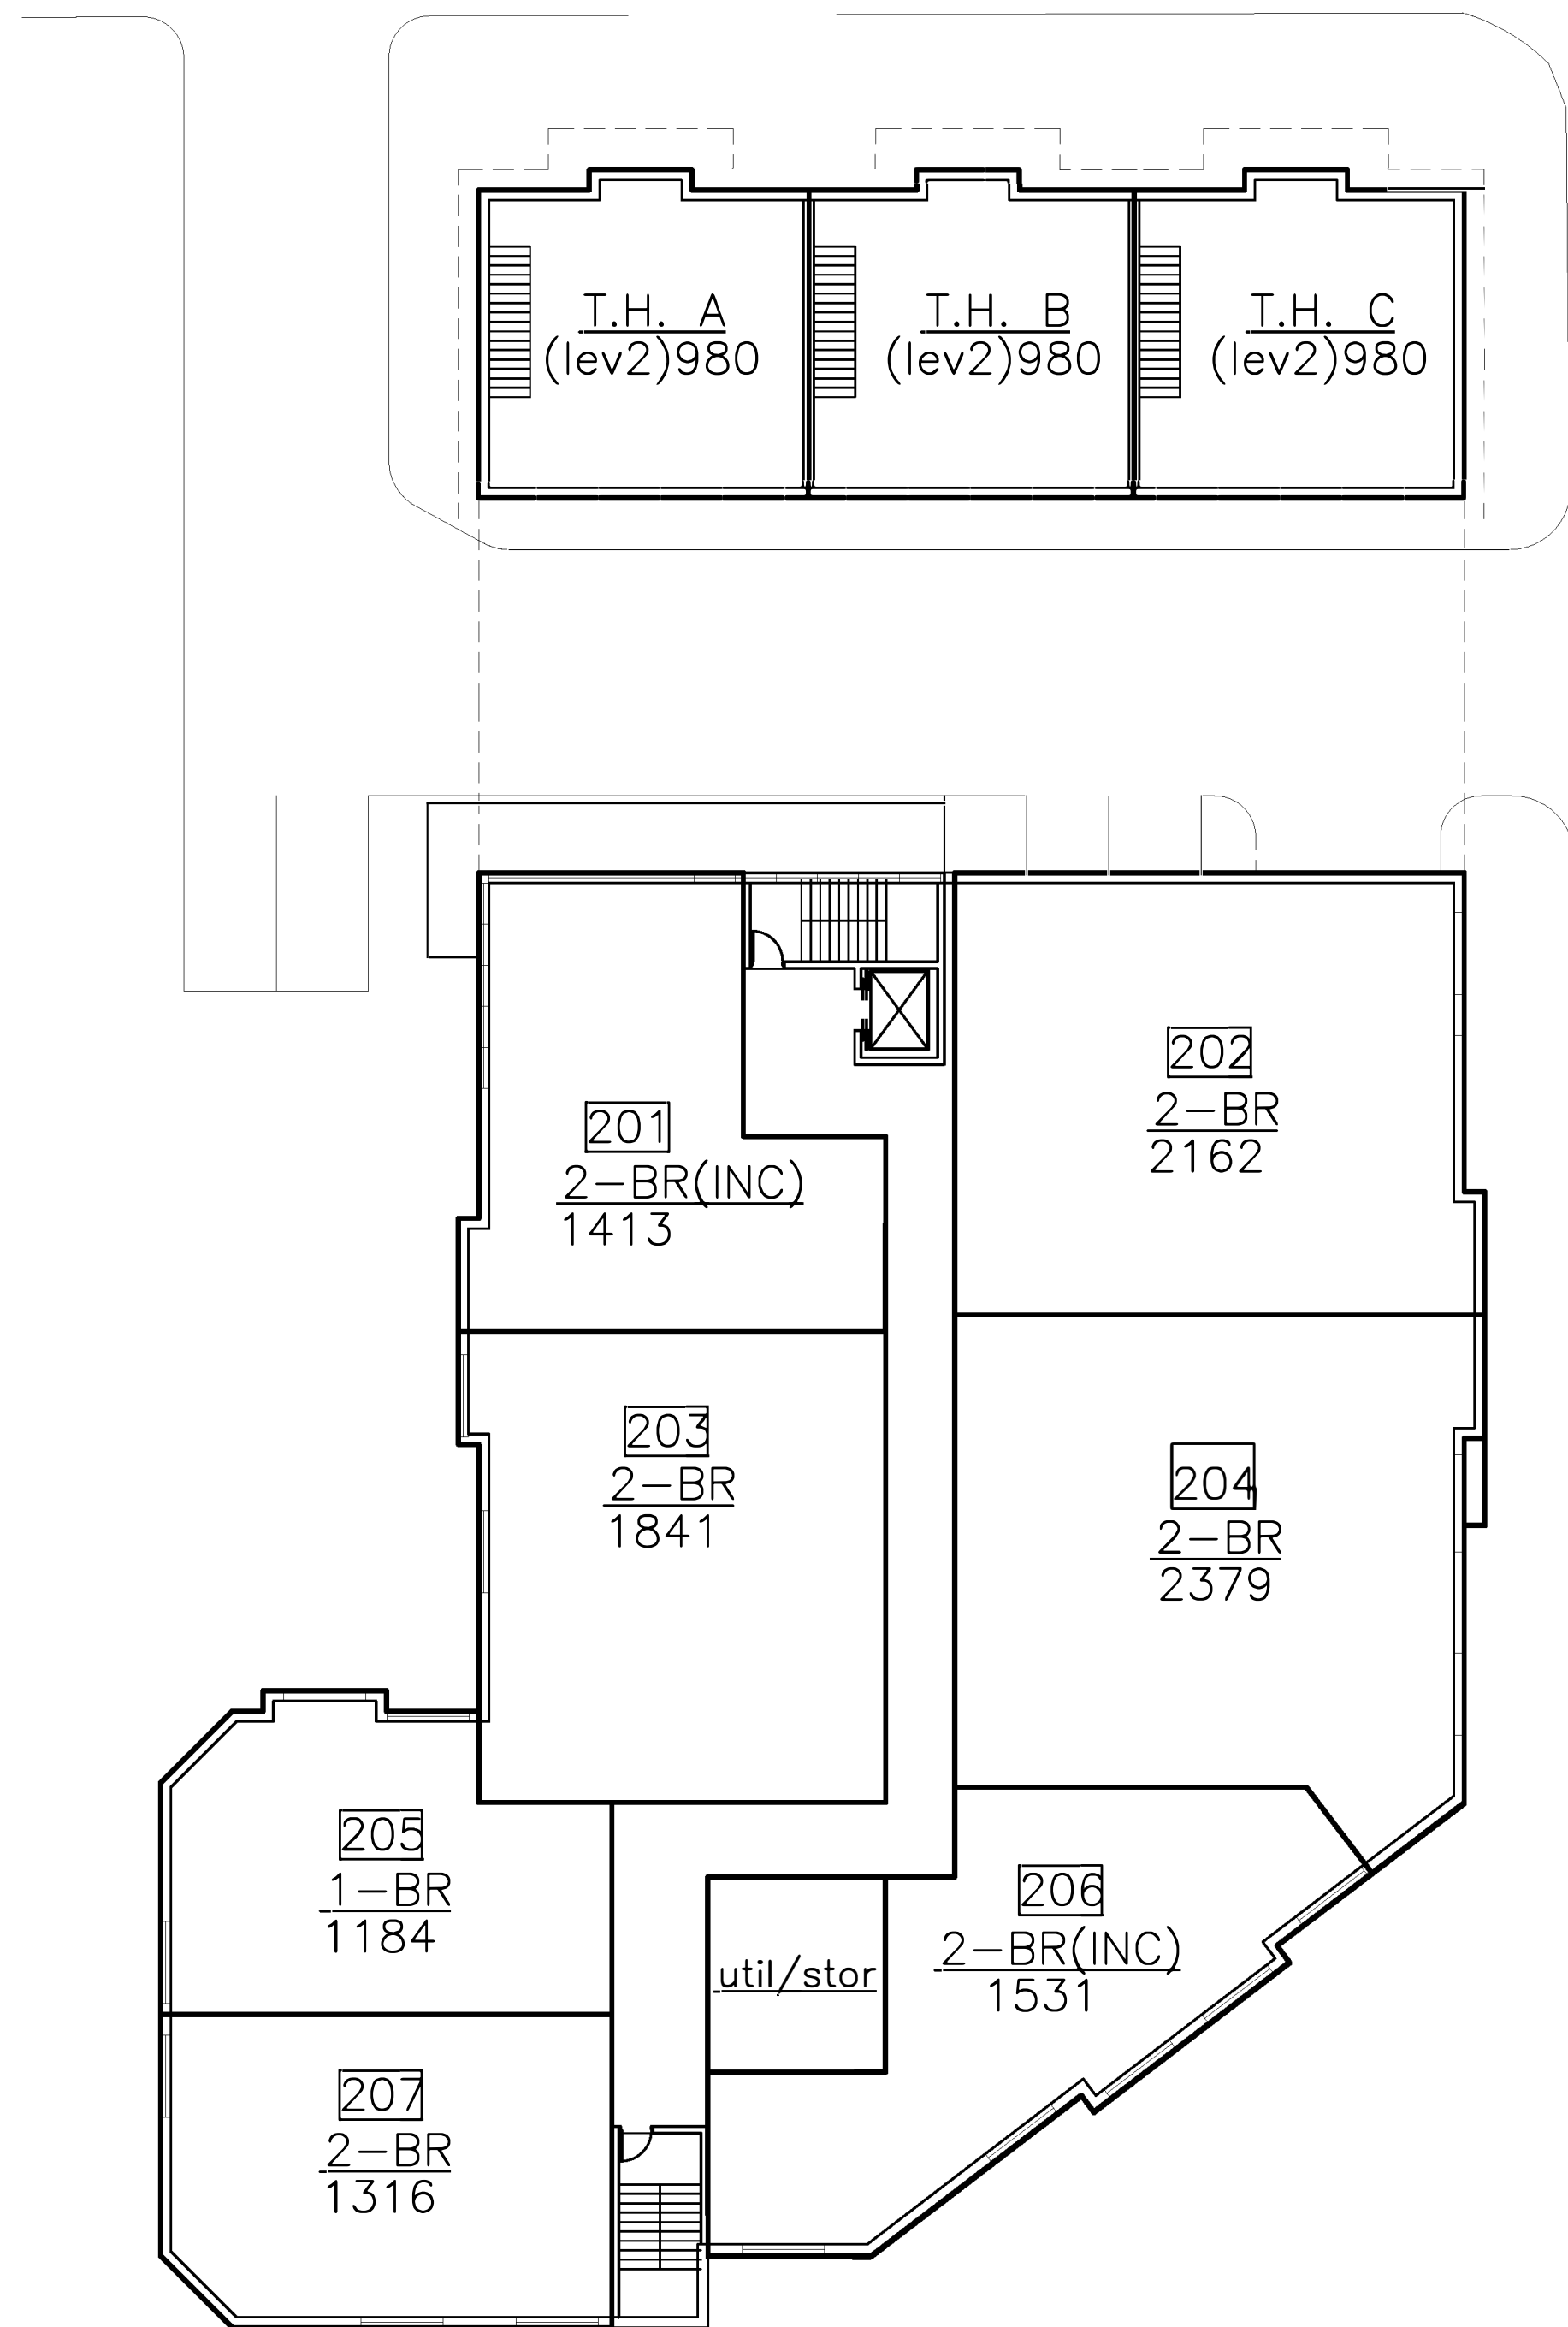

2940 town houses(2nd level)  
13775 residential(flats)

SECOND FLOOR


1/16" = 1'-0"

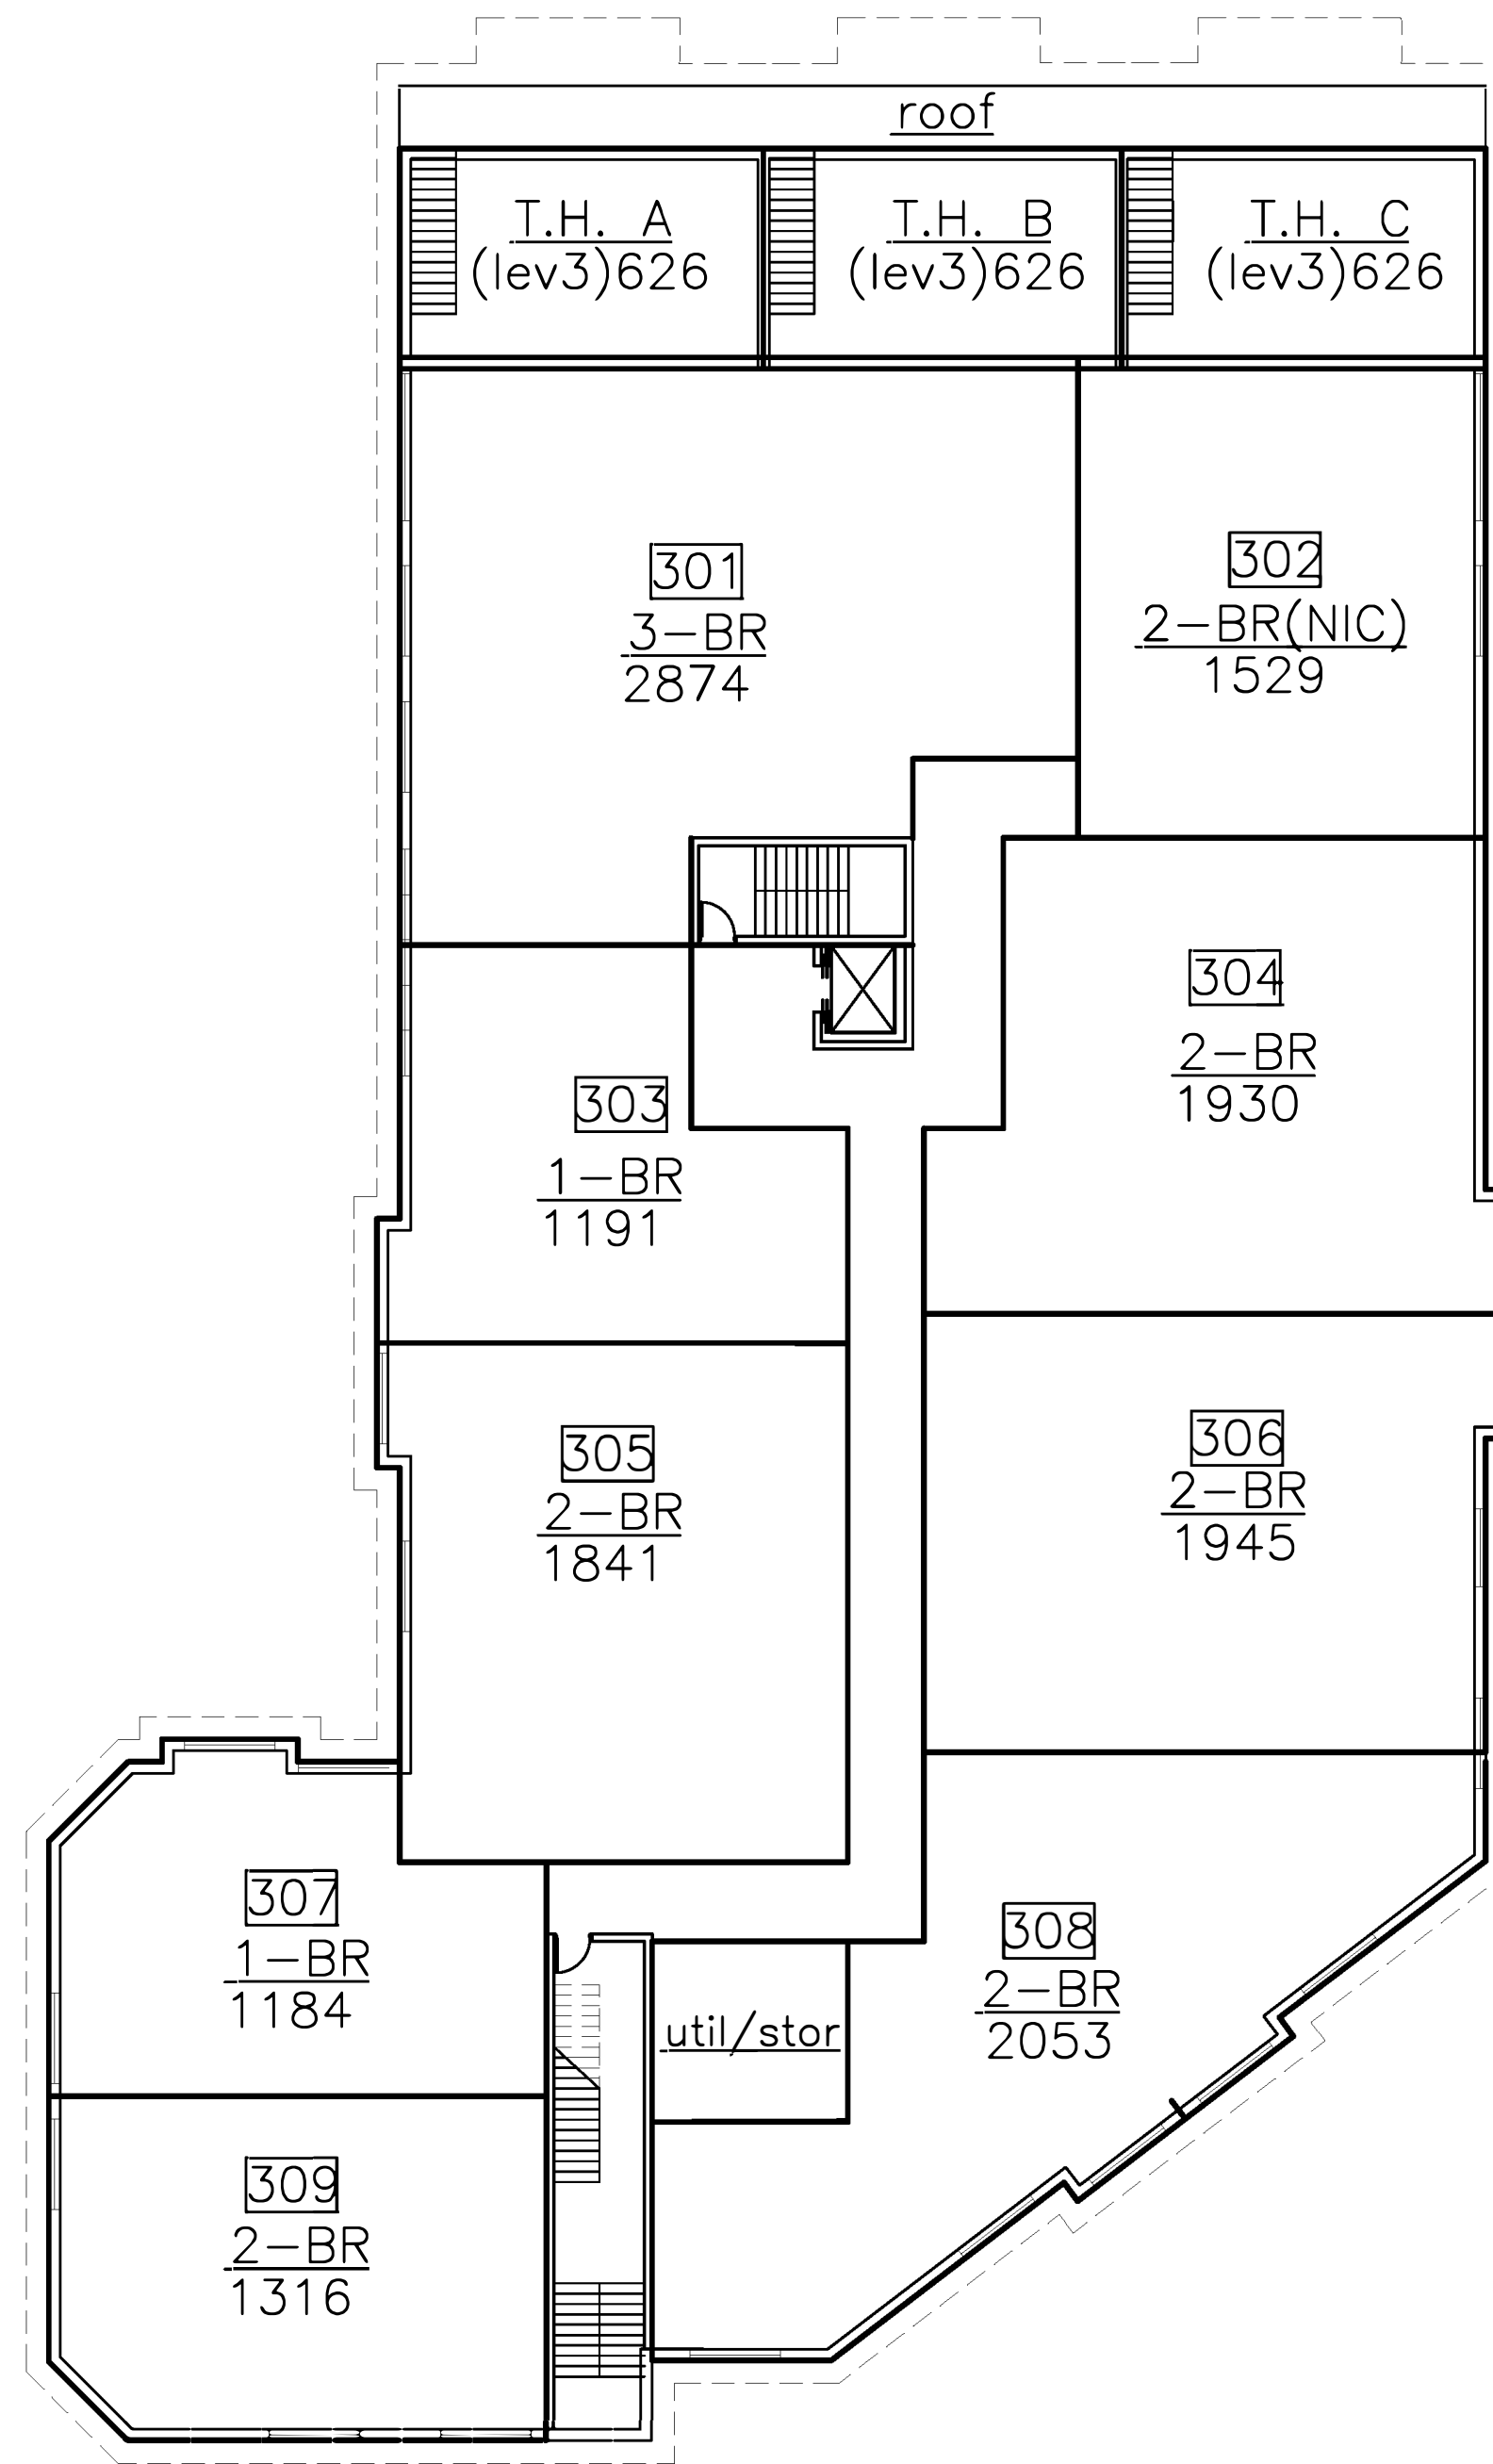

1878 town houses(lev3)  
17850 residential

THIRD FLOOR

1/16" = 1'-0"

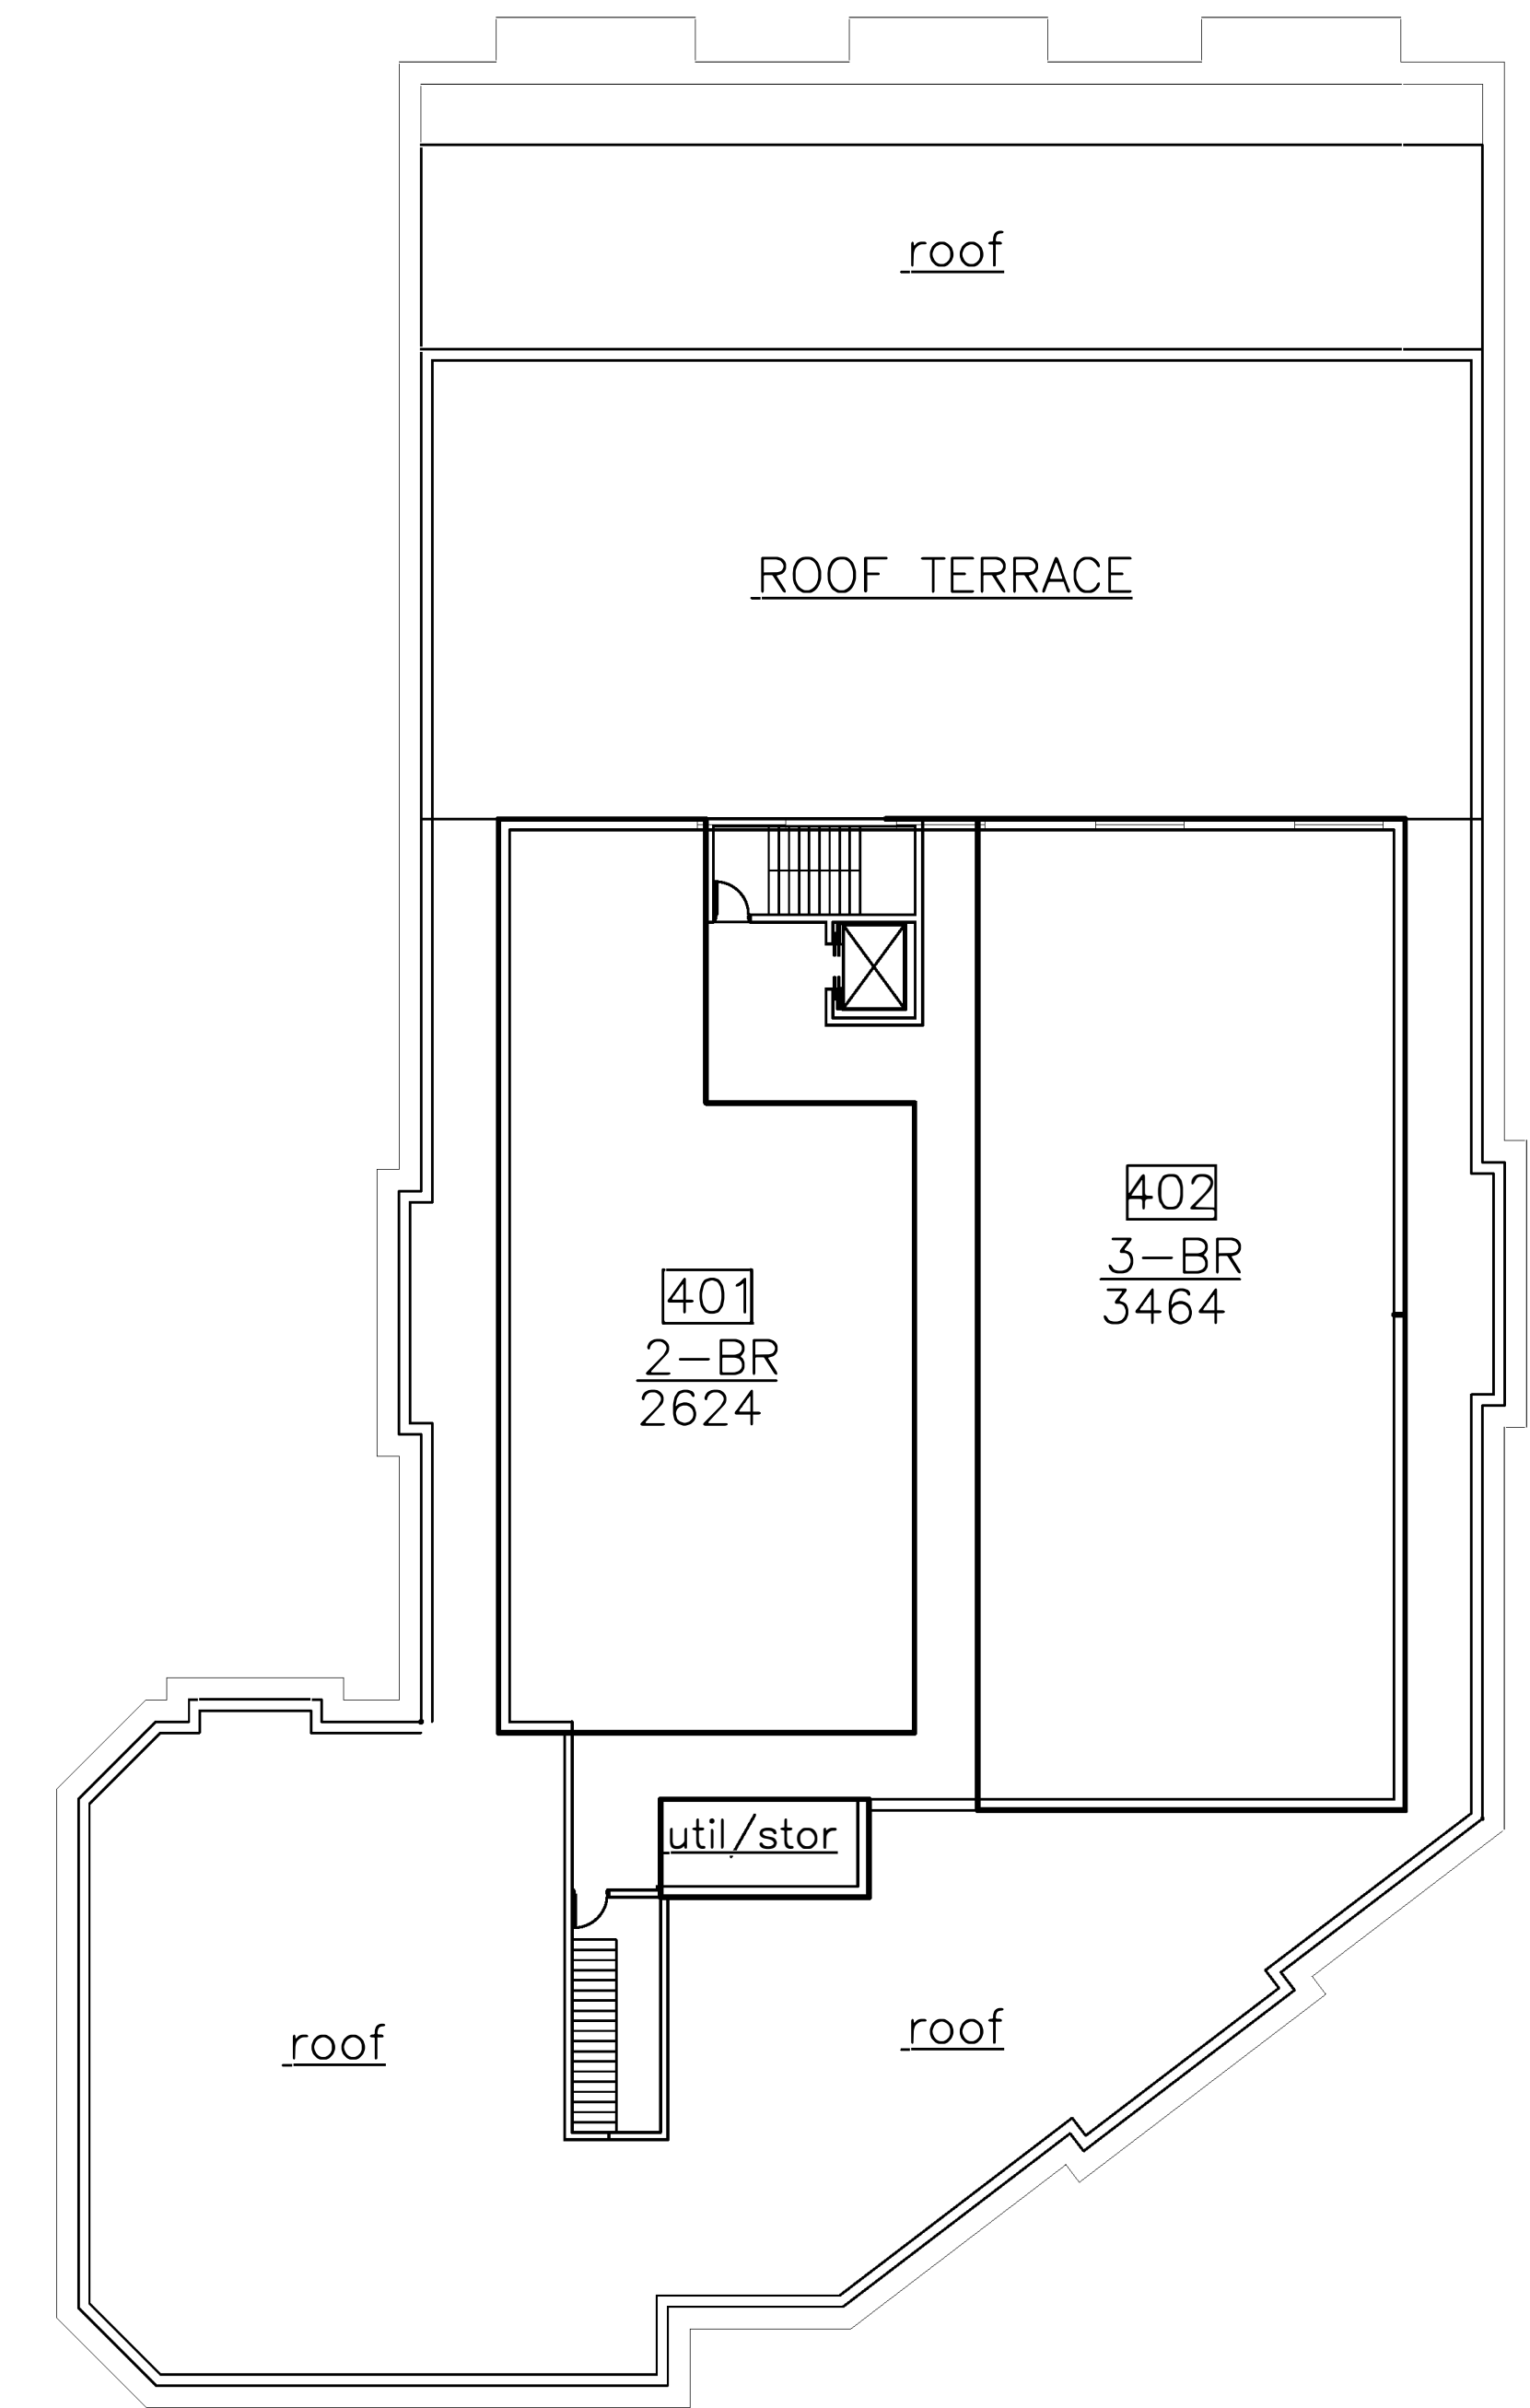

7731 residential


FOURTH FLOOR

1/16" = 1'-0"

Nunes Trabucco Architects retains the ownership of these documents. They are licensed for use only in accordance with the terms and conditions of the Owner/Architects Agreement. Nunes Trabucco Architects retains all rights not expressly granted.

THE BEACON  
1114 BEACON STREET  
NEWTON, MA


NUNES • TRABUCCO • ARCHITECTS  
109 Highland Avenue  
781-455-9880  
Needham, Massachusetts 02492  
fax 781-444-8219

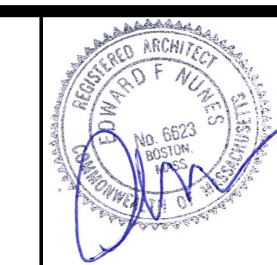

TITLE  
PRELIMINARY  
FLOOR PLANS

DRWN BY	NTA
CHKD BY	NTA
DATE:	10/29/19
SCALE:	AS NOTED
PROJECT NO:	



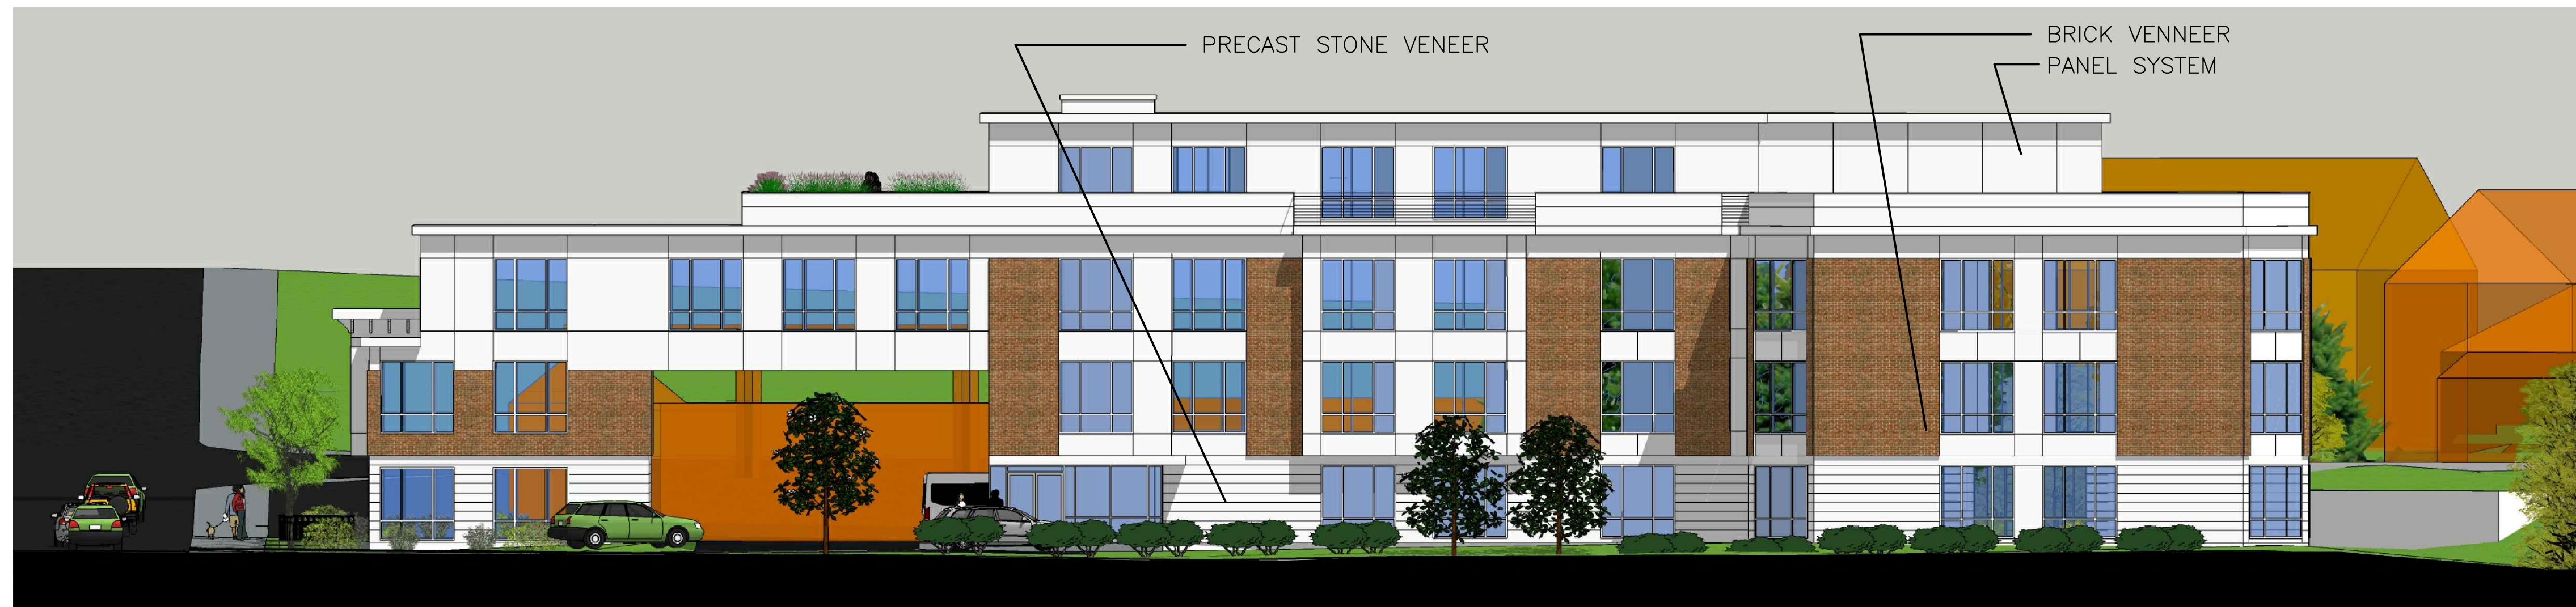


WEST ELEVATION

3/32" = 1'-0"




EAST ELEVATION

3/32" = 1'-0"

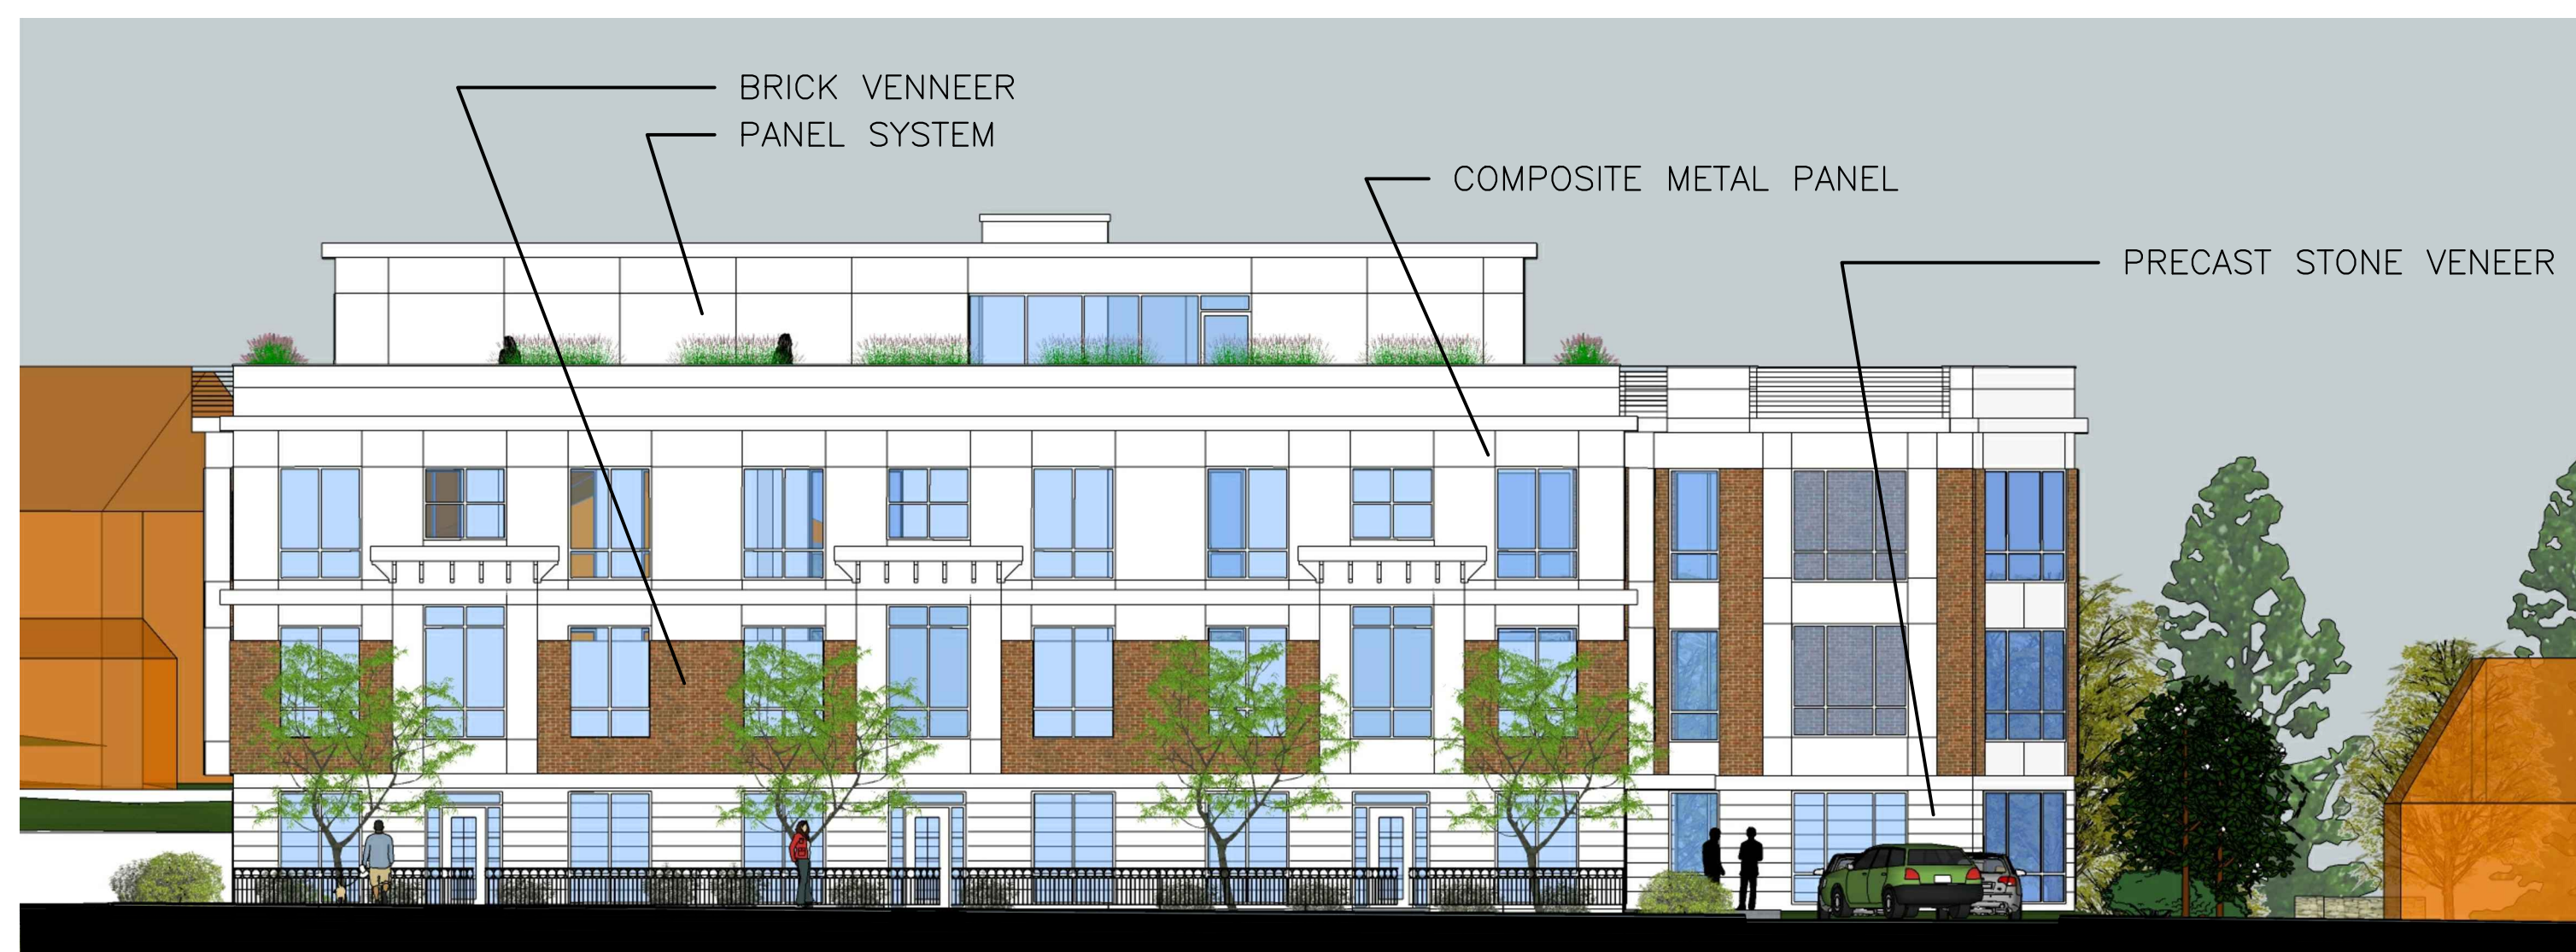

NORTH ELEVATION— BEACON STREET FACADE

3/32" = 1'-0"

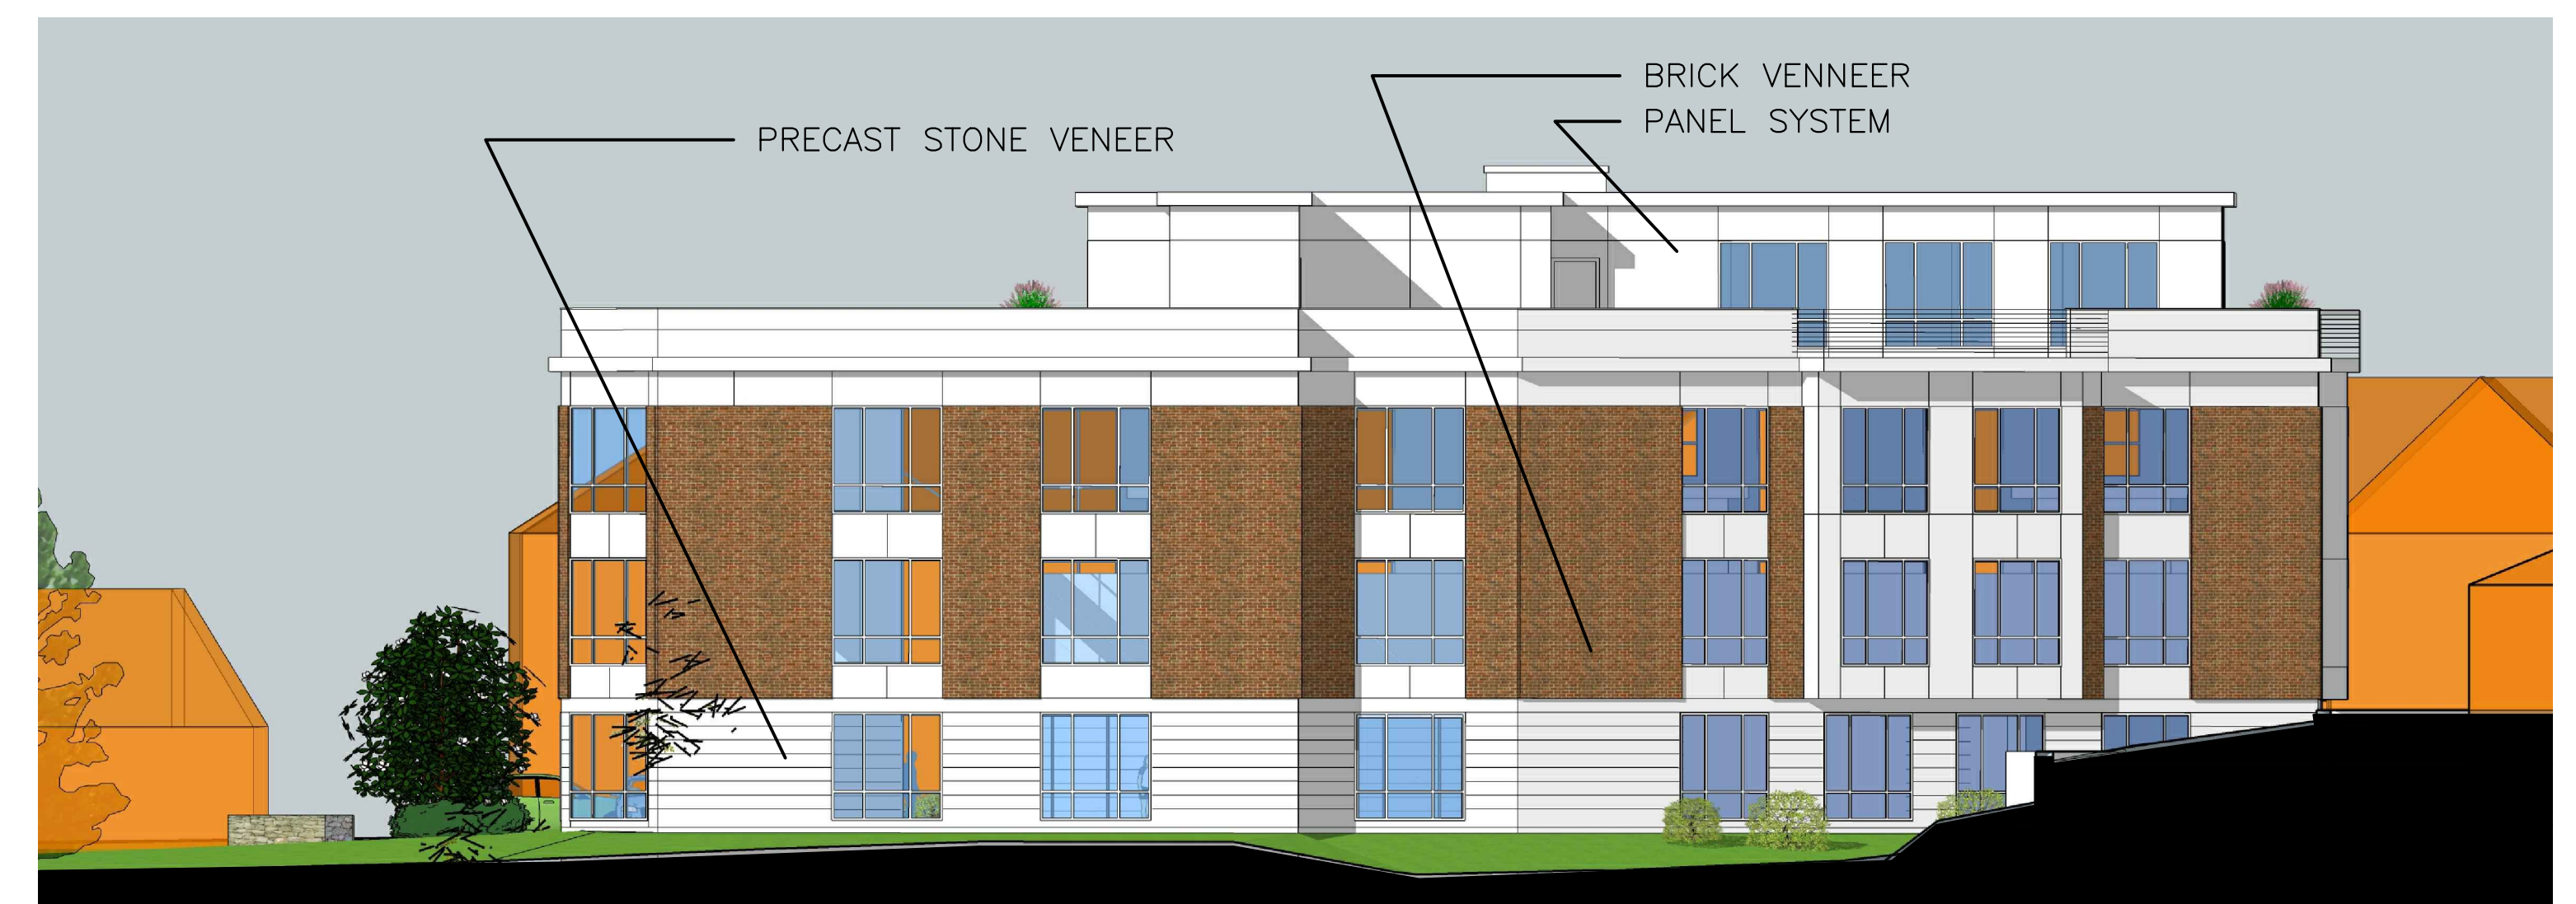


SOUTH ELEVATION

3/32" = 1'-0"

Nunes Trabucco Architects retains the ownership of these documents. They are licensed for use only in accordance with the terms and conditions of the Owner/Architects Agreement. Nunes Trabucco Architects retains all rights not expressly granted.

THE BEACON  
1114 BEACON STREET  
NEWTON, MA

NUNES • TRABUCCO • ARCHITECTS  
109 Highland Avenue  
781-455-9980  
Needham, Massachusetts 02492  
fax 781-444-6219

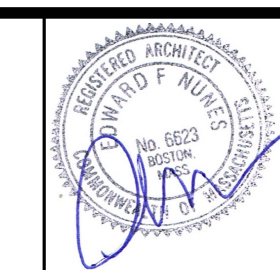

TITLE  
ELEVATIONS

DRWN BY	NTA
CHKD BY	NTA
DATE:	10/29/19
SCALE:	AS NOTED
PROJECT NO:	