

10

F R
M O

FROM ARCHITECTURE D.P.C.
282 WEST 38TH ST. #1401 NEW YORK NY 10018
T. 212.800.5482 info@f-d.com

ARCHITECT PROPERTY - ALL DESIGNS, DRAWINGS AND SPECIFICATIONS PRODUCED BY ARCHITECT SHALL BE ARCHITECT'S PROPERTY AND REMAINED BY ARCHITECT. ARCHITECT SHALL RETAIN ALL INTELLECTUAL PROPERTY RIGHTS (INCLUDING PATENTS AND COPYRIGHTS). COPIES OF DESIGN DRAWINGS AND SPECIFICATIONS WILL BE SUPPLIED TO CLIENT AND MAY BE RETAINED BY CLIENT FOR INFORMATION AND REFERENCE IN CONNECTION WITH ITS USE IN CONNECTION WITH THE PROJECT. CLIENT MAY NOT USE THE DESIGN DRAWINGS, SPECIFICATION OR CONCEPTS TO PRODUCE ANY WORK OTHER THAN THOSE PRODUCED UNDER THIS AGREEMENT.

PROJECT TITLE
UNION TWIST - NEWTON
1158 Beacon Street, Newton, MA 02461
SHEET TITLE
GROUND LEVEL - FLOOR PLAN


DATE
Oct. 9, 2019

PROJECT NO.
19002


DWG NO.
SK-01.7

PROJECT INFO:


LEVELS: 1 FLOORS
SQUARE FOOTAGE: 2290 SQF (1589 FOH + 701BOH); 30% BOH
SKU (Dense): TBD total SKUs - TBD unique SKUs
SKU (Light): TBD total SKUs - TBD unique SKUs
POS Stations: 9 (2 Express Checkout Stations)
FULFILLMENT Occupancy: 3 people
VAULT SIZE: 198 SQF
BOH SINGLE OFFICES: 0
BOH OFFICE STATIONS: 2 Cash Office

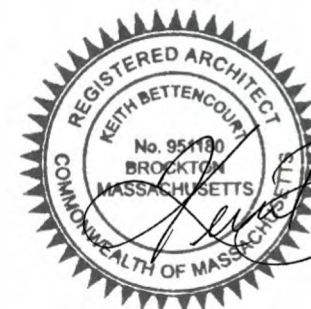


Keith Bettencourt

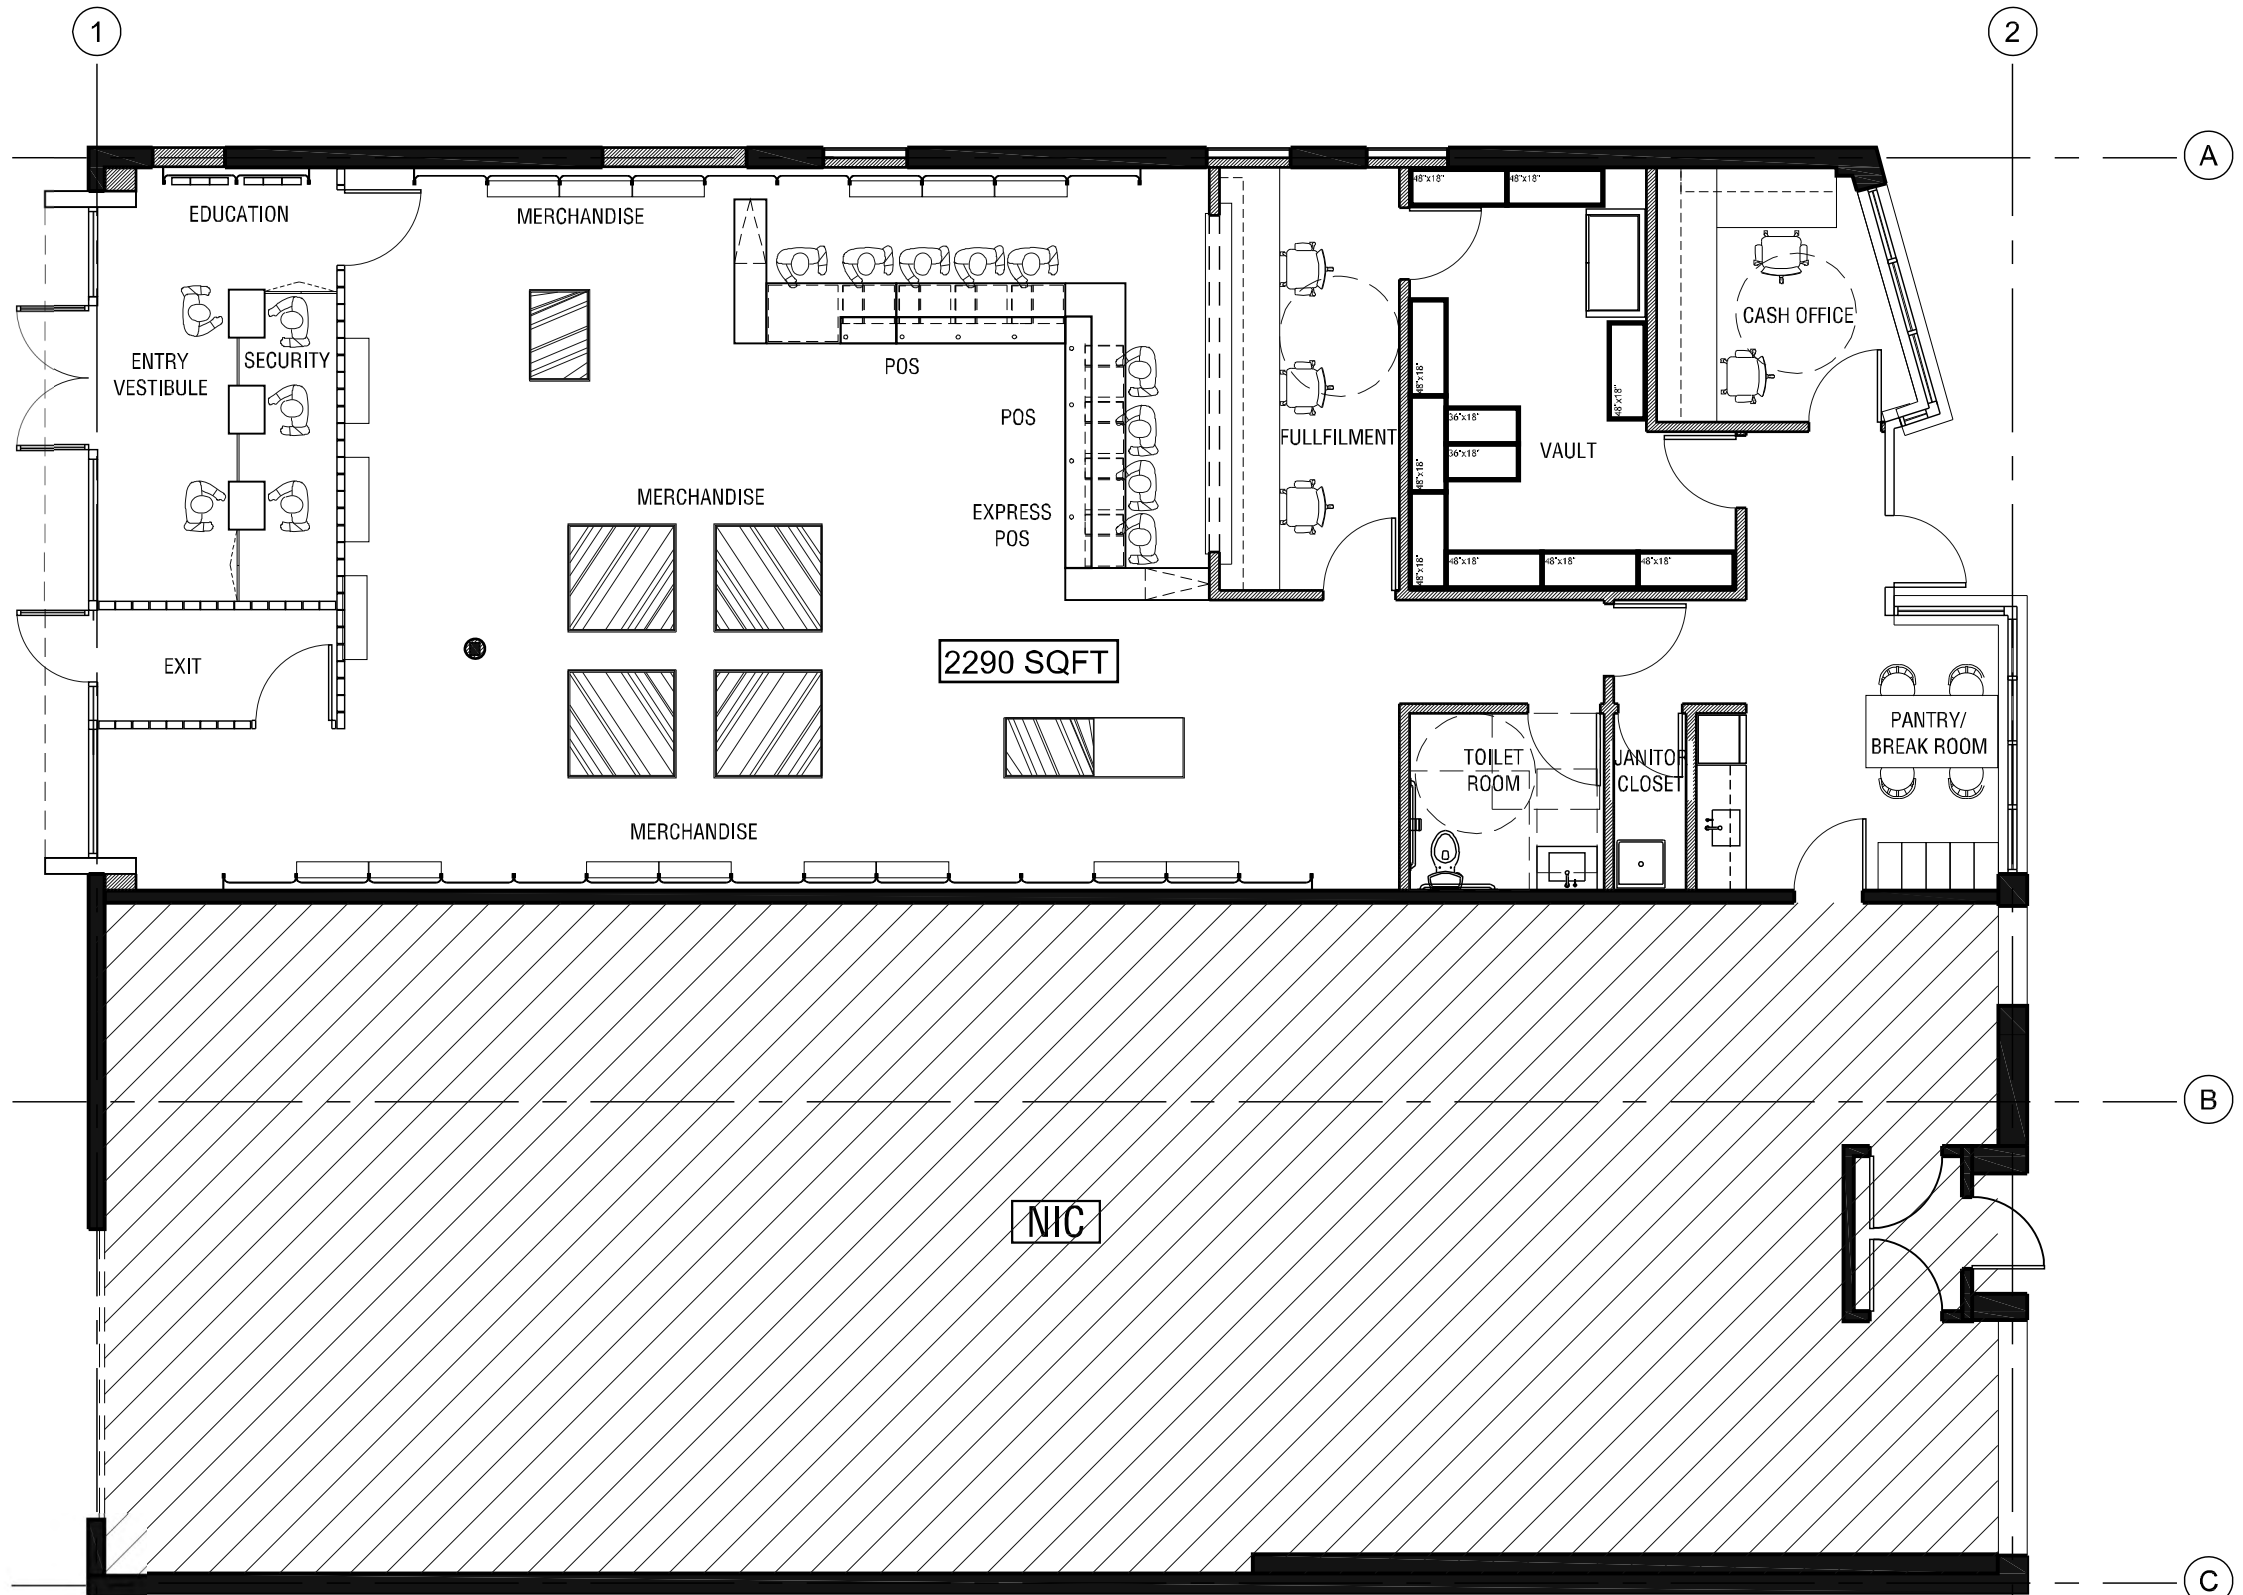


1 GROUND LEVEL - FLOOR PLAN
1/8"=1'-0"

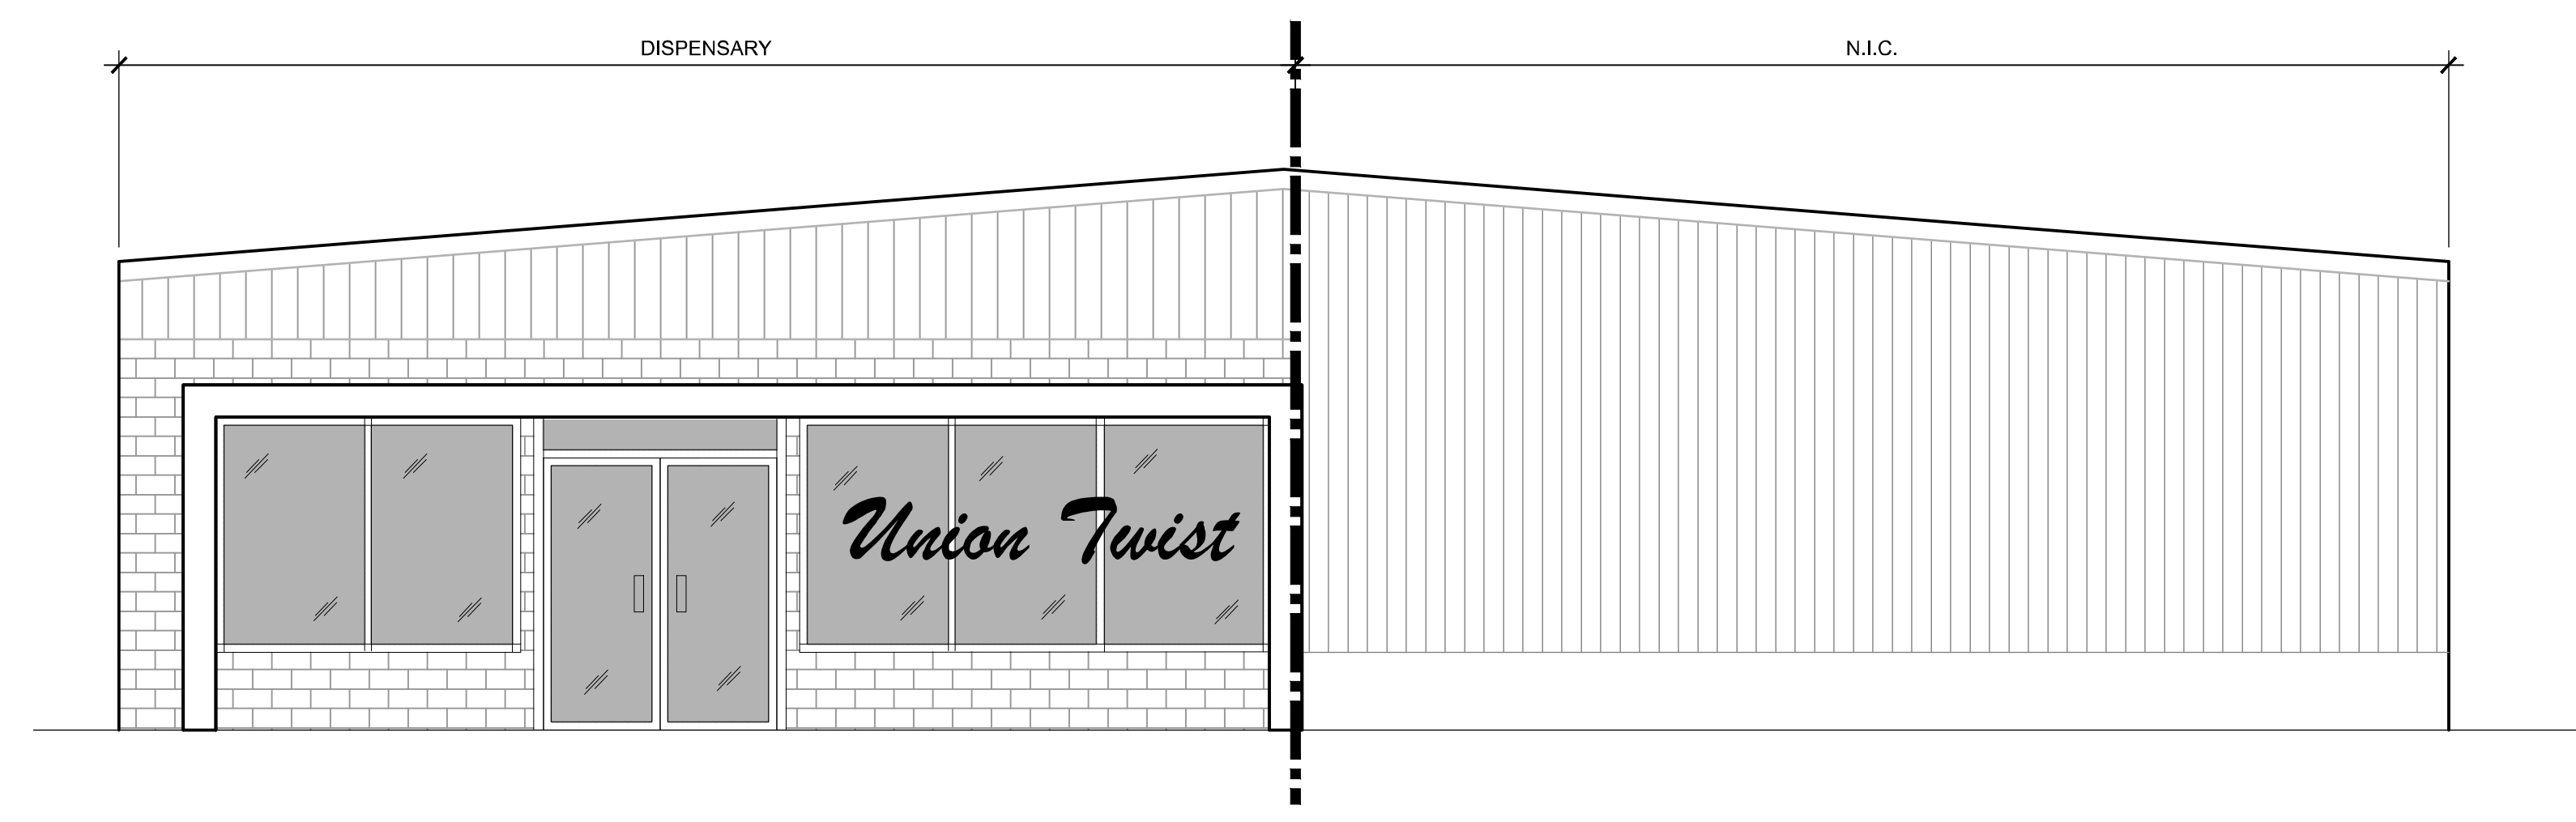


4 REAR ELEVATION - SOUTH
 SCALE: 1/4" = 1'-0"

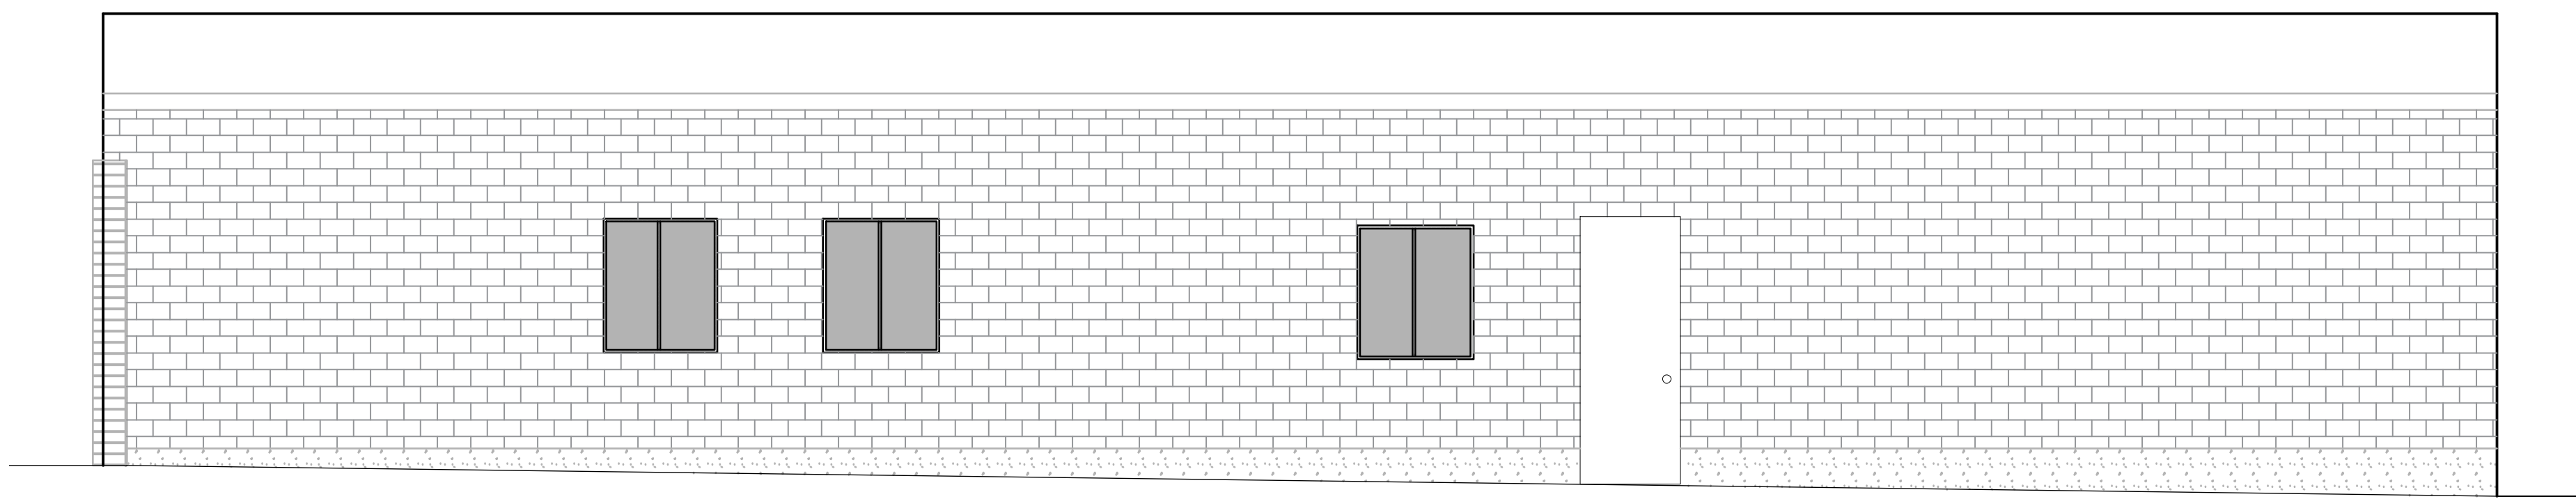

3 SIDE ELEVATION - WEST
 SCALE: 1/4" = 1'-0"

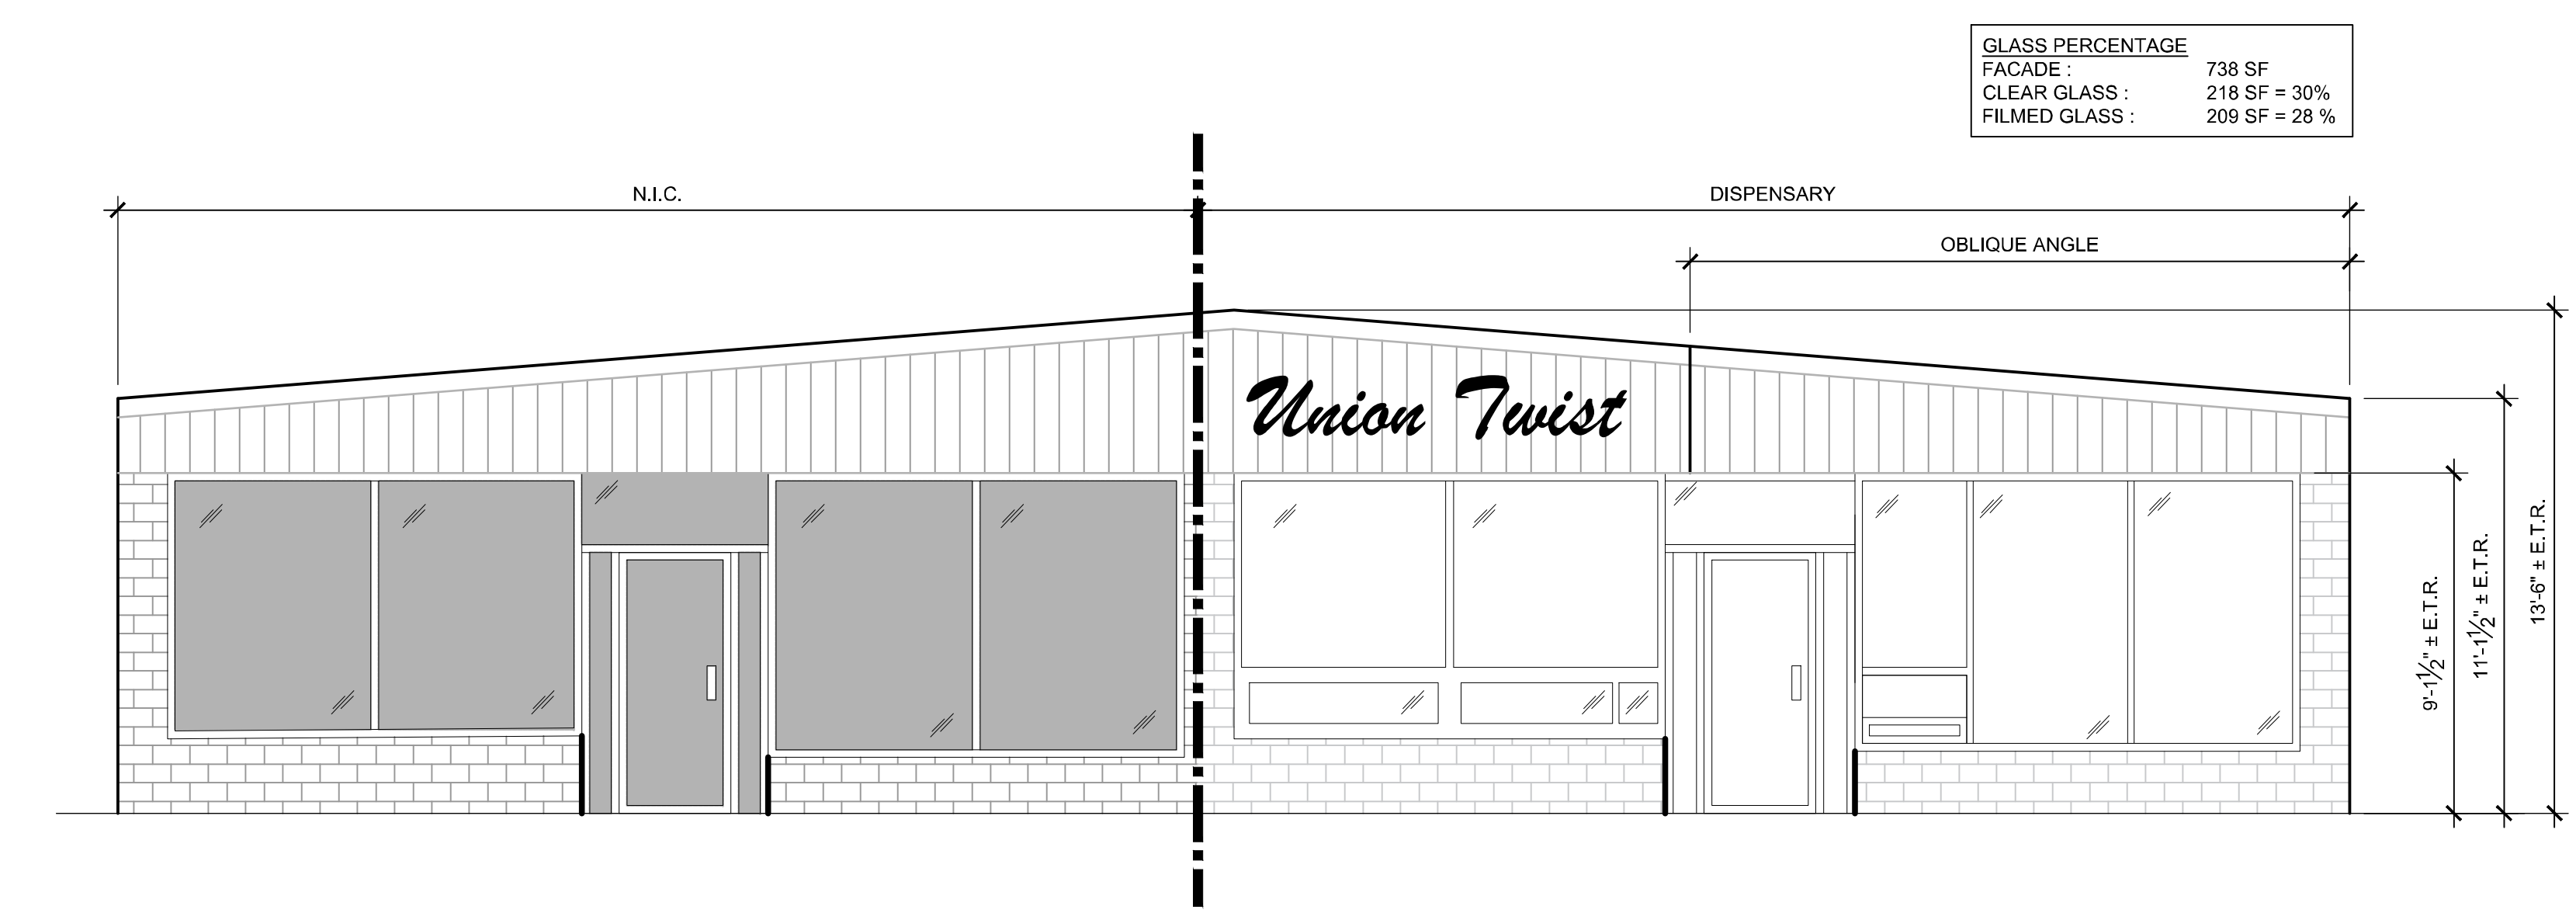

2 FRONT ELEVATION - NORTH
 SCALE: 1/4" = 1'-0"

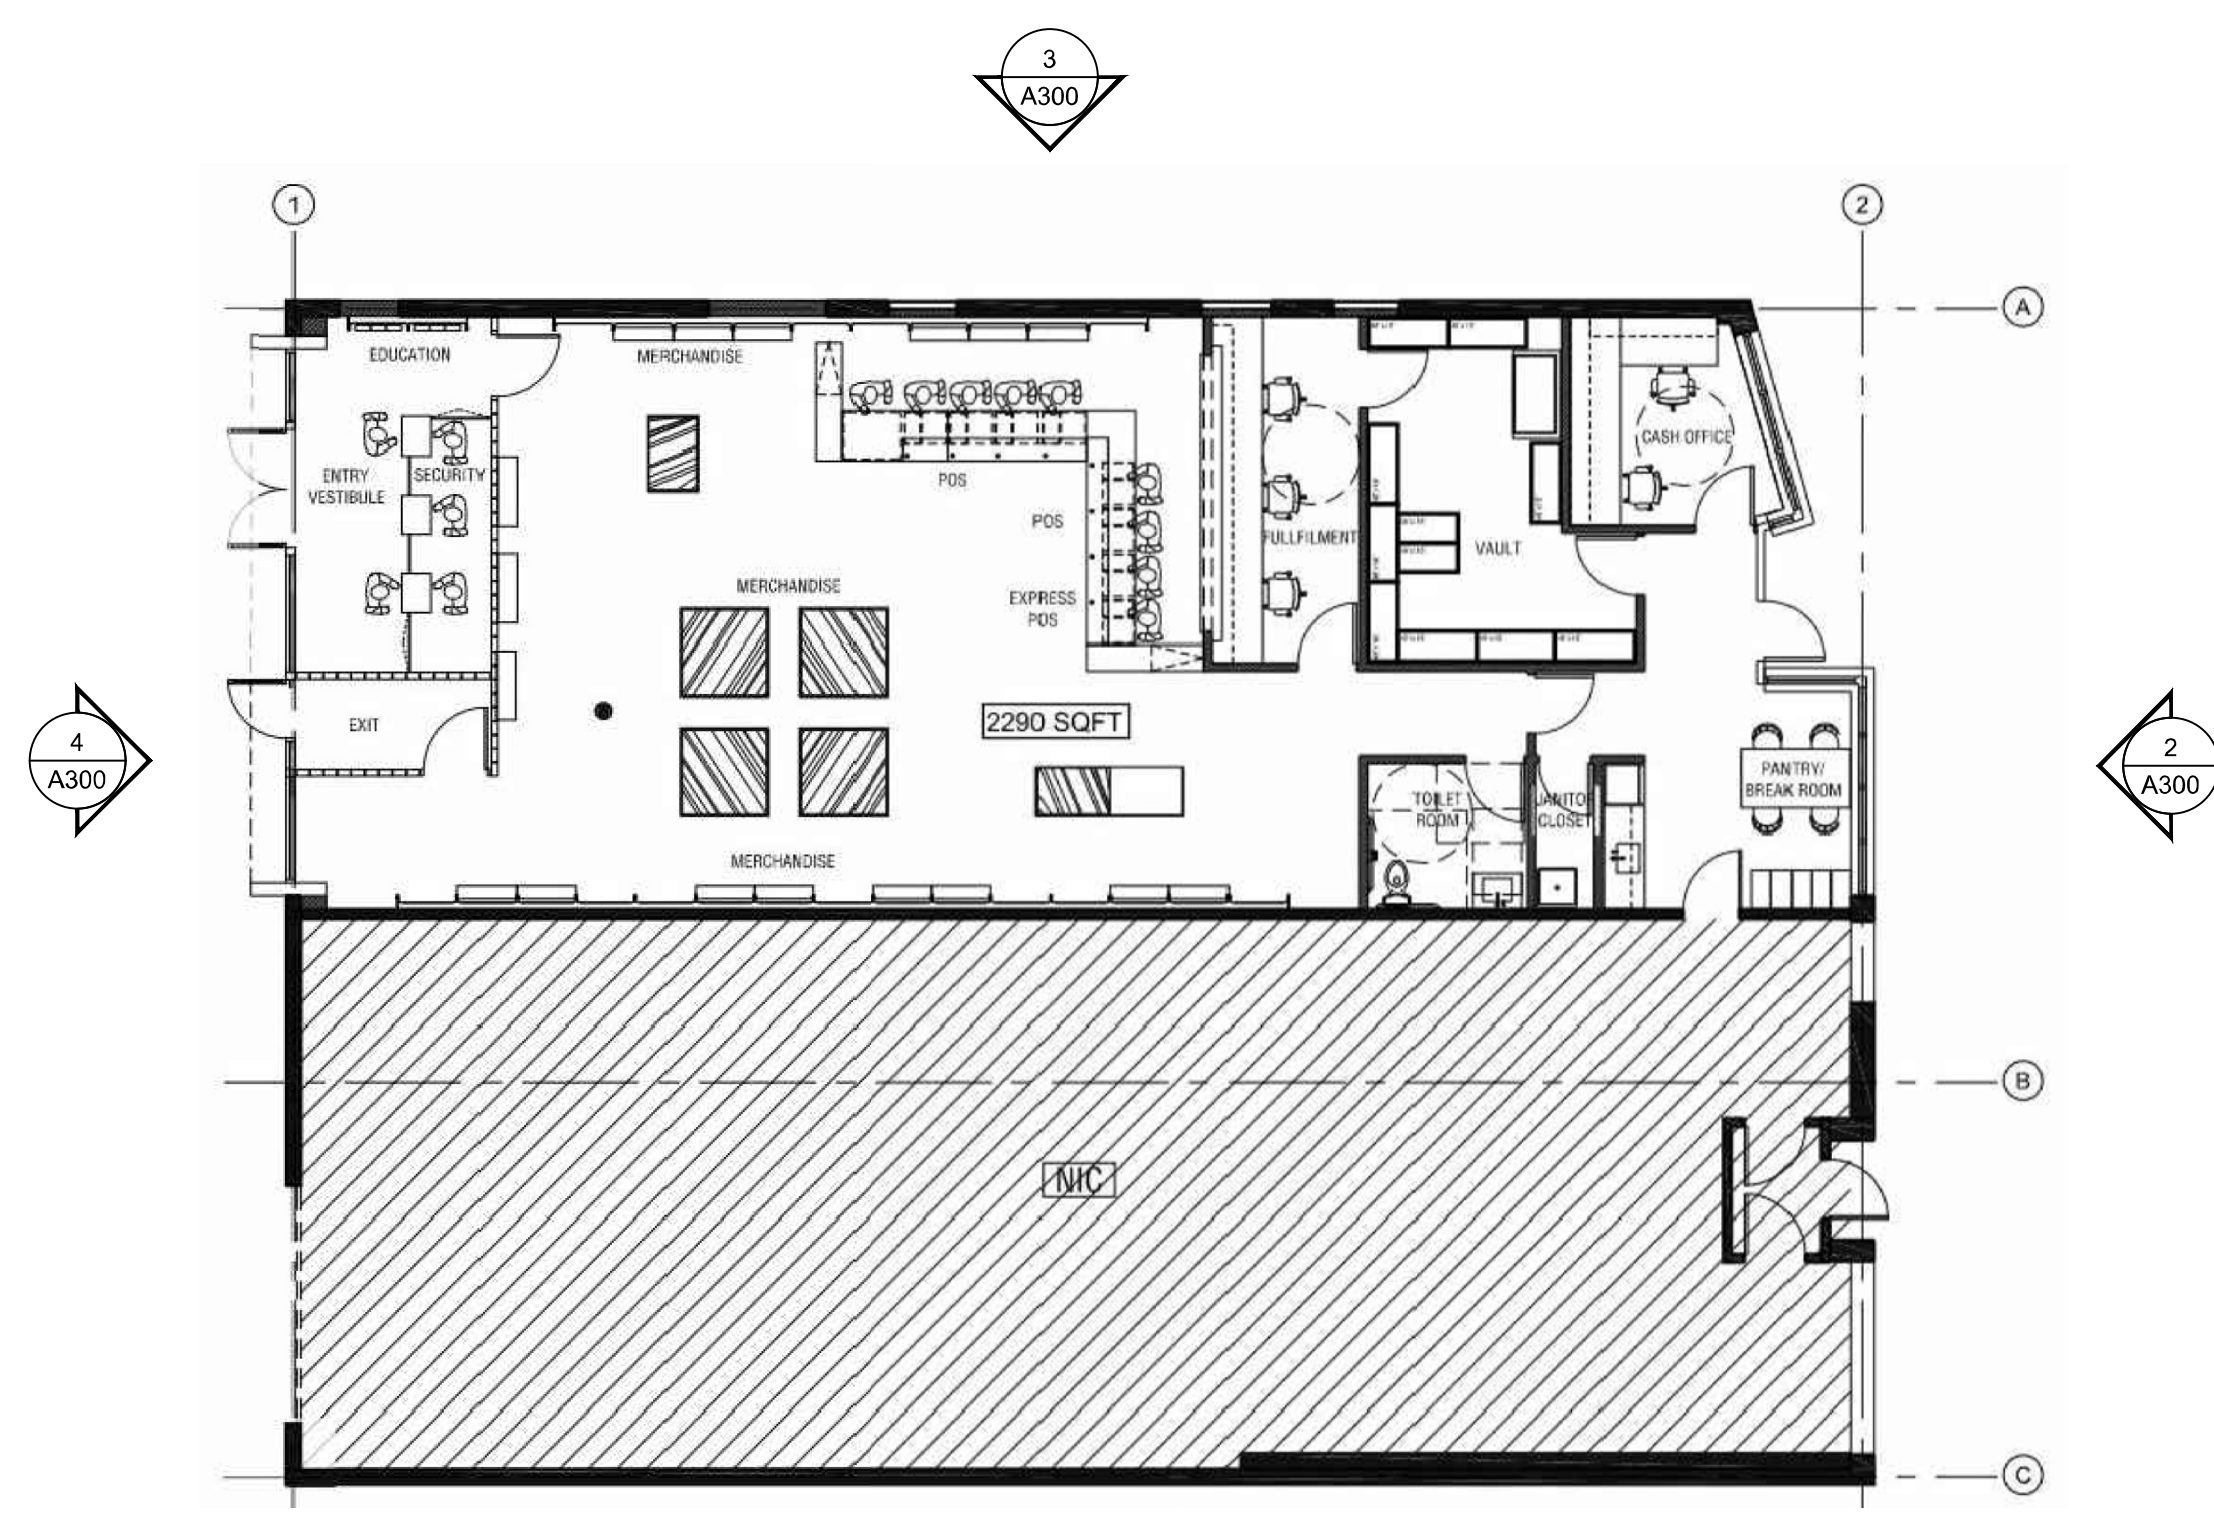

1 KEY PLAN
 SCALE: 3/32" = 1'-0"