


1 Proposed addition Right Side Elevation
1/4" = 1'-0"

DOOR SCHEDULE			
MARK	QTY.	SIZE WIDTH HEIGHT	TYPE MATERIAL
⊕	2	3'-0" 6'-8"	EXT. BR. HERRCLASS
⊖	0	3'-0" 6'-8"	BI FOLD OAK
⊗	0	2'-9" 6'-9"	SOULD OAK

WINDOW SCHEDULE			
MARK	QTY.	SIZE WIDTH HEIGHT	TYPE MATERIAL NOTES
⊕	2	2'-2 1/2" 4'-8 1/2"	TW2446 Vinyl double hung, tempered glass
⊖	2	3'-1 1/2" 4'-8 1/2"	TW3946 Vinyl double hung
⊗	0	6'-0" 6'-6"	NL60606R Vinyl PATIO DOOR
⊕	0	6'-6" 4'-8 1/2"	P5070 Vinyl PICTURE WINDOW 400 series
⊖	2	2'-8" 1'-8"	V500A Vinyl DHW 24210
⊗	1	2'-2 1/2" 3'-1 1/4"	Vinyl double hung
⊕	3	3'-1 1/2" 5'-1 1/2"	Vinyl double hung
⊖	2	2'-6 1/2" 4'-8 1/2"	TW3946 Vinyl double hung

MARK	QTY.	SIZE WIDTH HEIGHT	TYPE MATERIAL NOTES
⊕	2	2'-6 1/2" 4'-8 1/2"	TW3946 Vinyl double hung
⊖	2	2'-6 1/2" 4'-8 1/2"	TW3946 Vinyl double hung
⊗	0	2'-6 1/2" 4'-8 1/2"	TW3946 Vinyl double hung

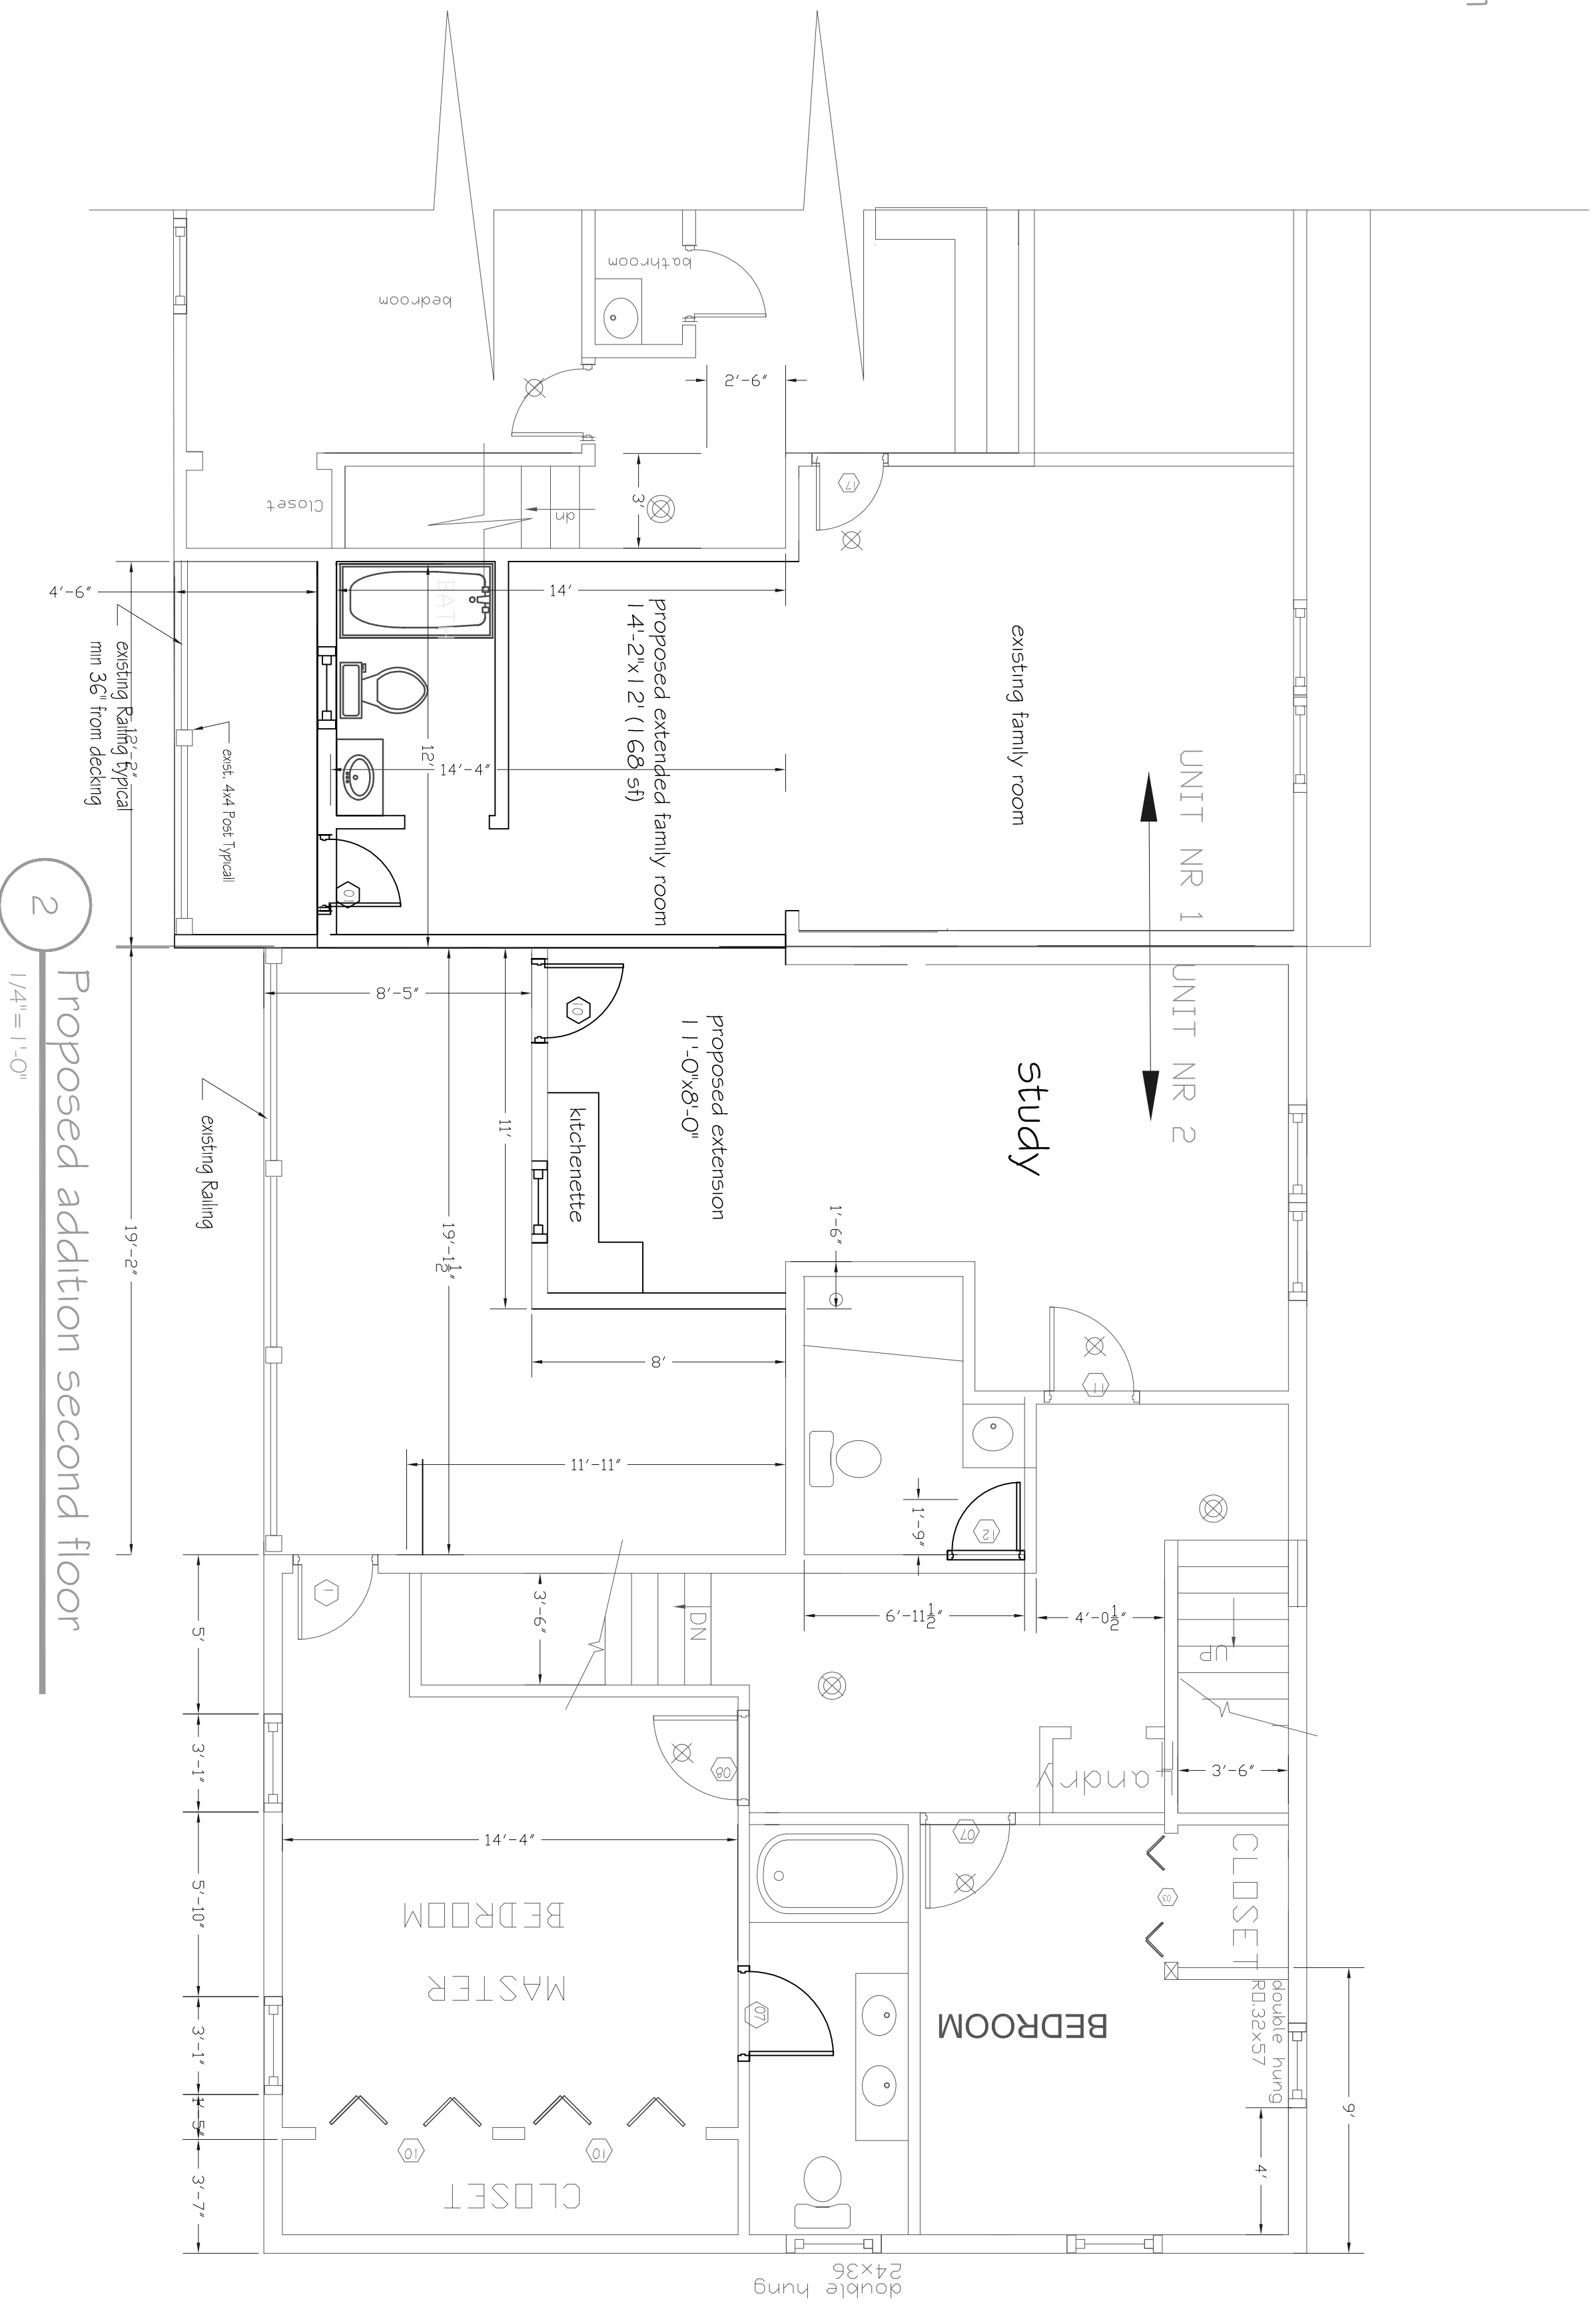

2 Proposed addition second floor
1/4" = 1'-0"

PLANS-ELEVATION
SCALE: 1/4" = 1'-0"

Dizardson
Construction
Foxboro, Ma
617 291 2298

Rev.	Date	Description	By
1	03.8.2020		

Proposed EXTENSION Unit 1 and 2
1084 chestnut st
Newton, Ma.

A-2