


DRAWING NOTES

- A.O.W.** AREA OF WORK
- EXISTING TO BE REMOVED
- /// EXISTING TO REMAIN
- ==== NEW CONSTRUCTION

SHERMAN RESIDENCE

95 SUFFOLK ROAD,
CHESTNUT HILL, MA
02467

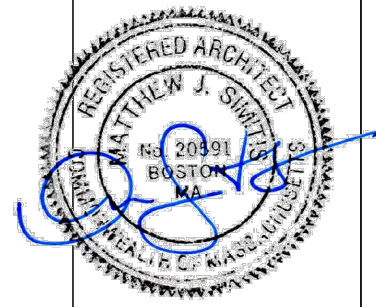

CURL SIMITIS

533 Main Street, Suite 6
Melrose, Massachusetts 02176
781-620-2736



V WOOD INTERIORS

P.O. Box 9066, Boston, MA 02114
T: 781-254-1375
E: vw@vwoodinteriors.com
www.vwoodinteriors.com

JOB #: 95SU

PROJECT: 95 Suffolk


SCALE: 1/4" = 1'-0"

VERSION: SPECIAL PERMIT

DRAWING: First Level - Demo.

9 DECEMBER 2019

AD101

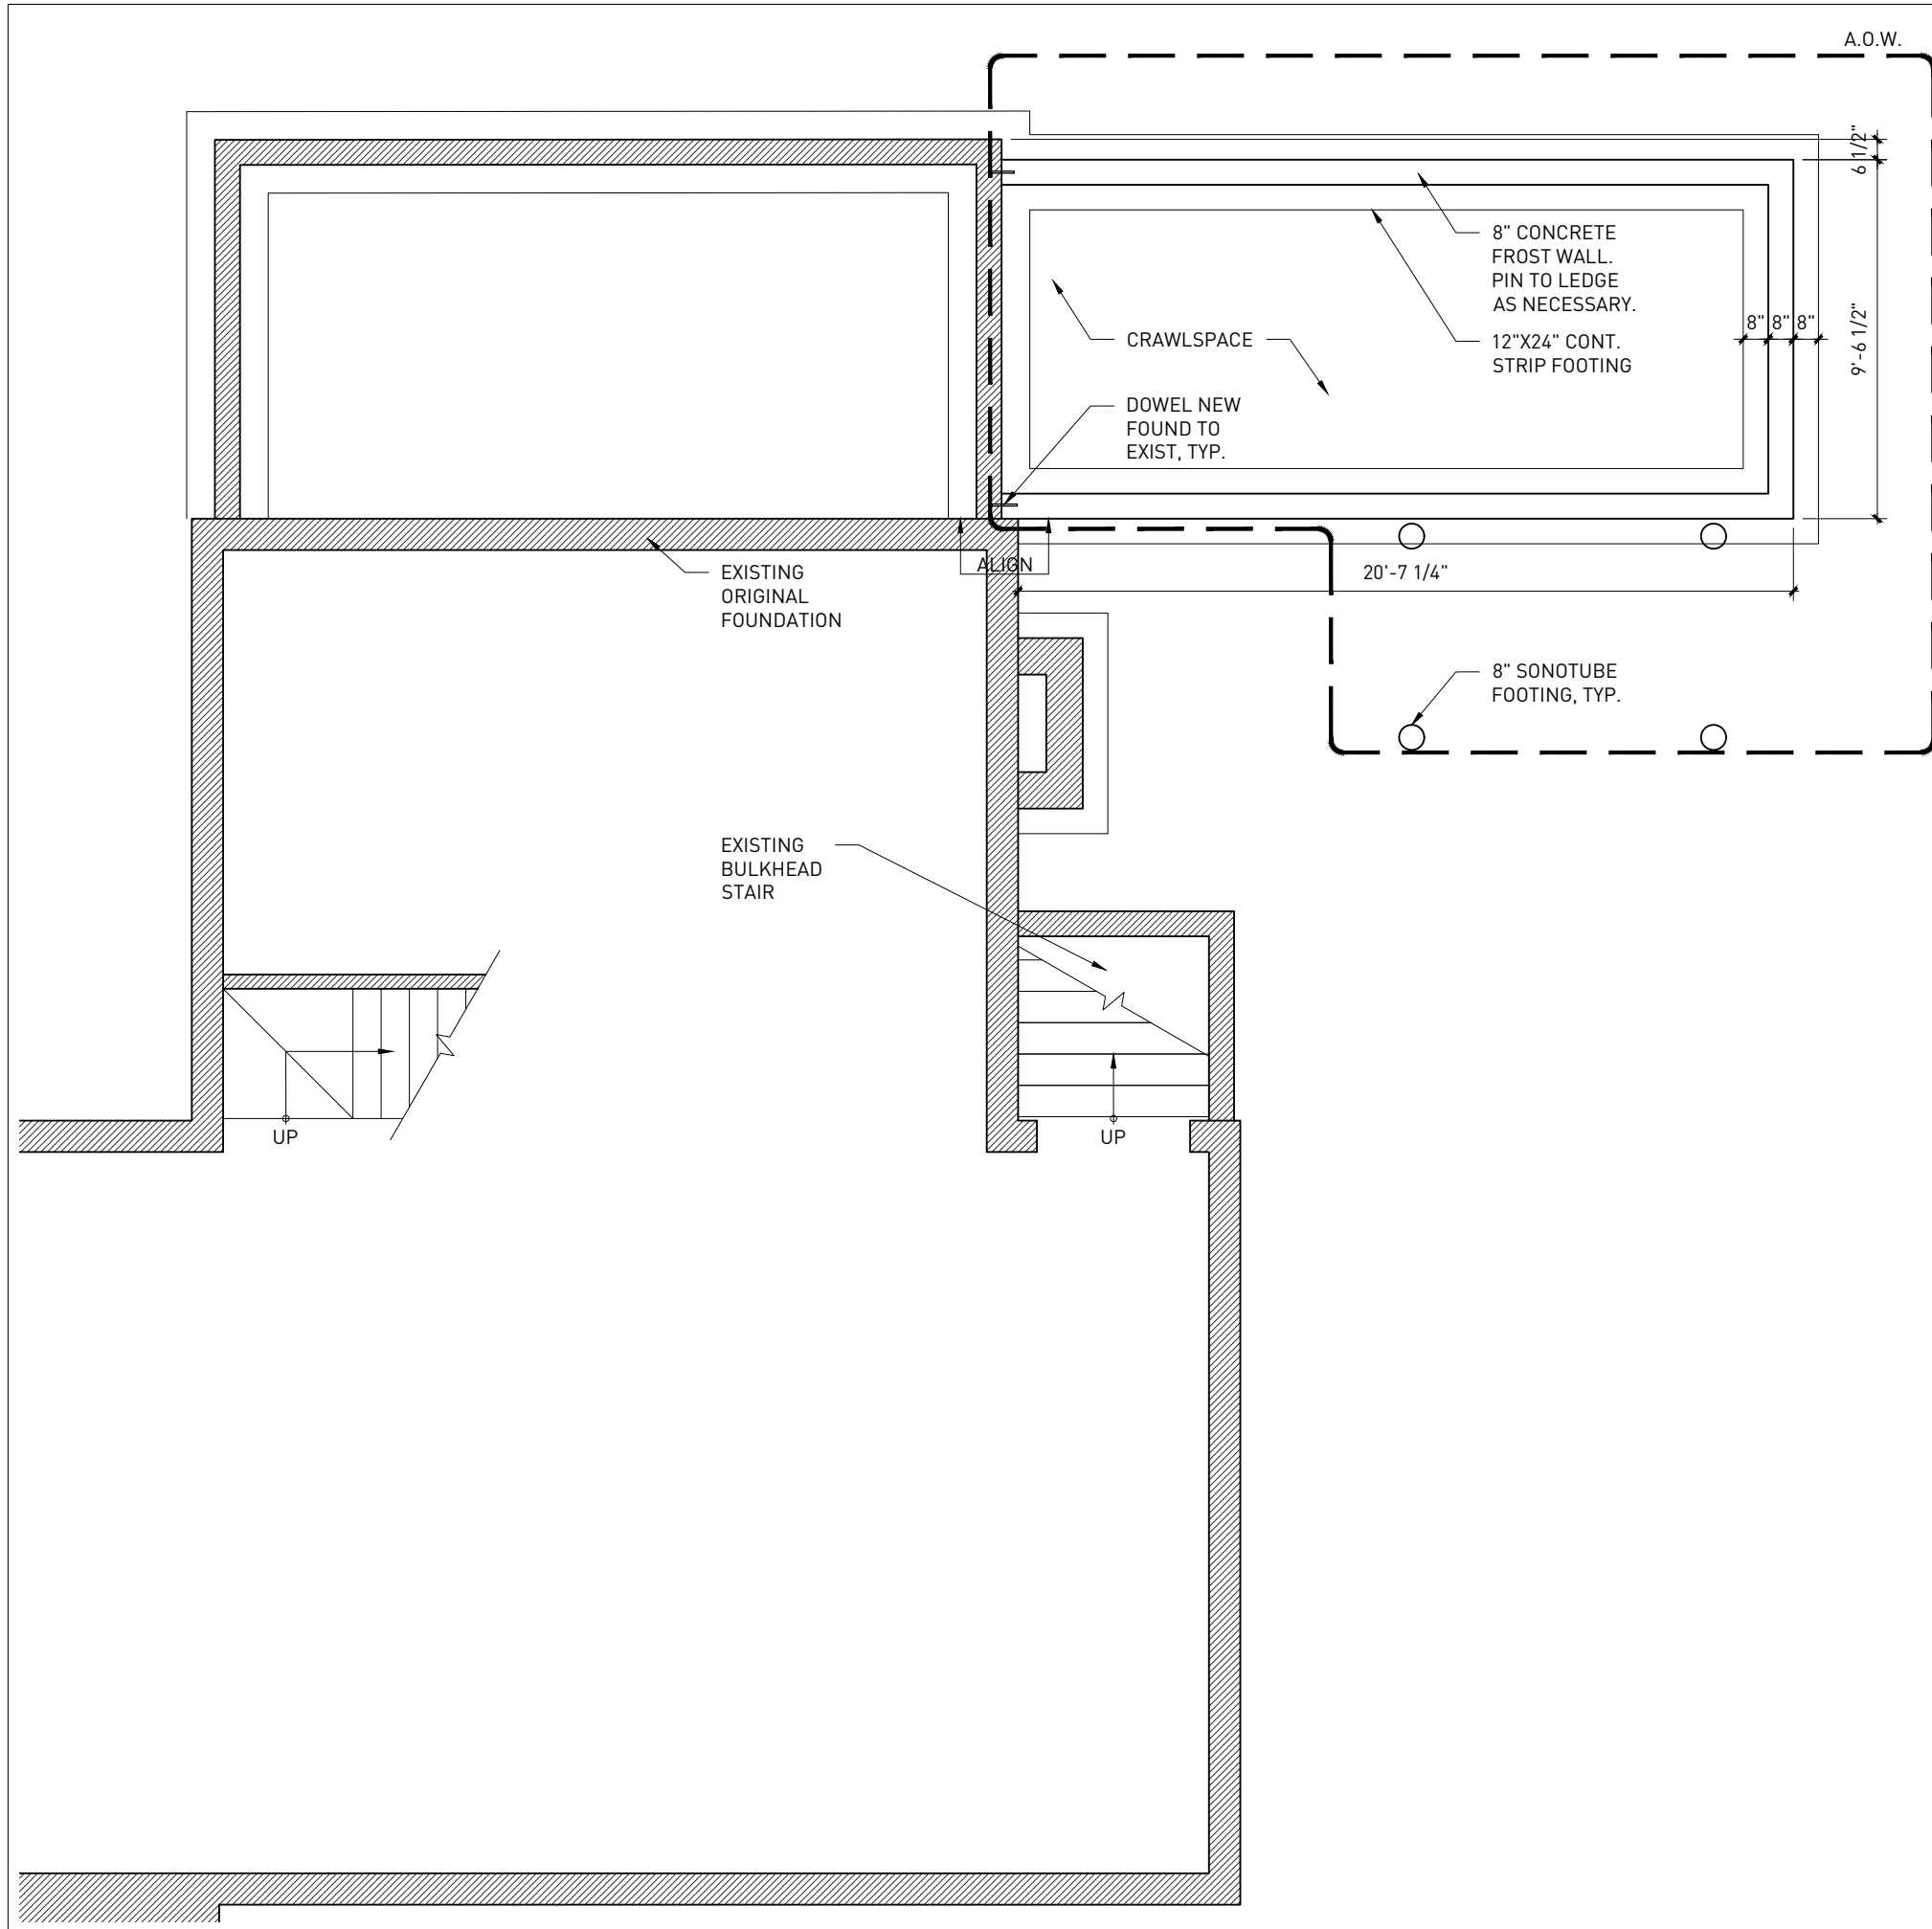


DRAWING NOTES

- A.O.W. AREA OF WORK
- EXISTING TO BE REMOVED
- EXISTING TO REMAIN
- NEW CONSTRUCTION

SHERMAN RESIDENCE

95 SUFFOLK ROAD,
CHESTNUT HILL, MA
02467

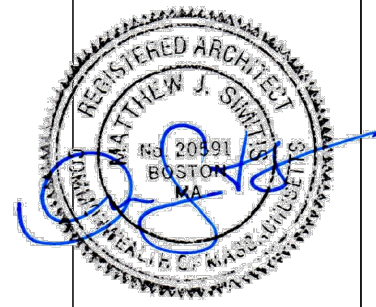

CURL SIMITIS
533 Main Street, Suite 6
Melrose, Massachusetts 02176
781-620-2736



V WOOD INTERIORS
P.O. Box 9066, Boston, MA 02114
T: 781-254-1375
E: vw@vwoodinteriors.com
www.vwoodinteriors.com

JOB #: 95SU

PROJECT: 95 Suffolk


SCALE: 1/4" = 1'-0"

VERSION: SPECIAL PERMIT

DRAWING: Basement Level

9 DECEMBER 2019

A100

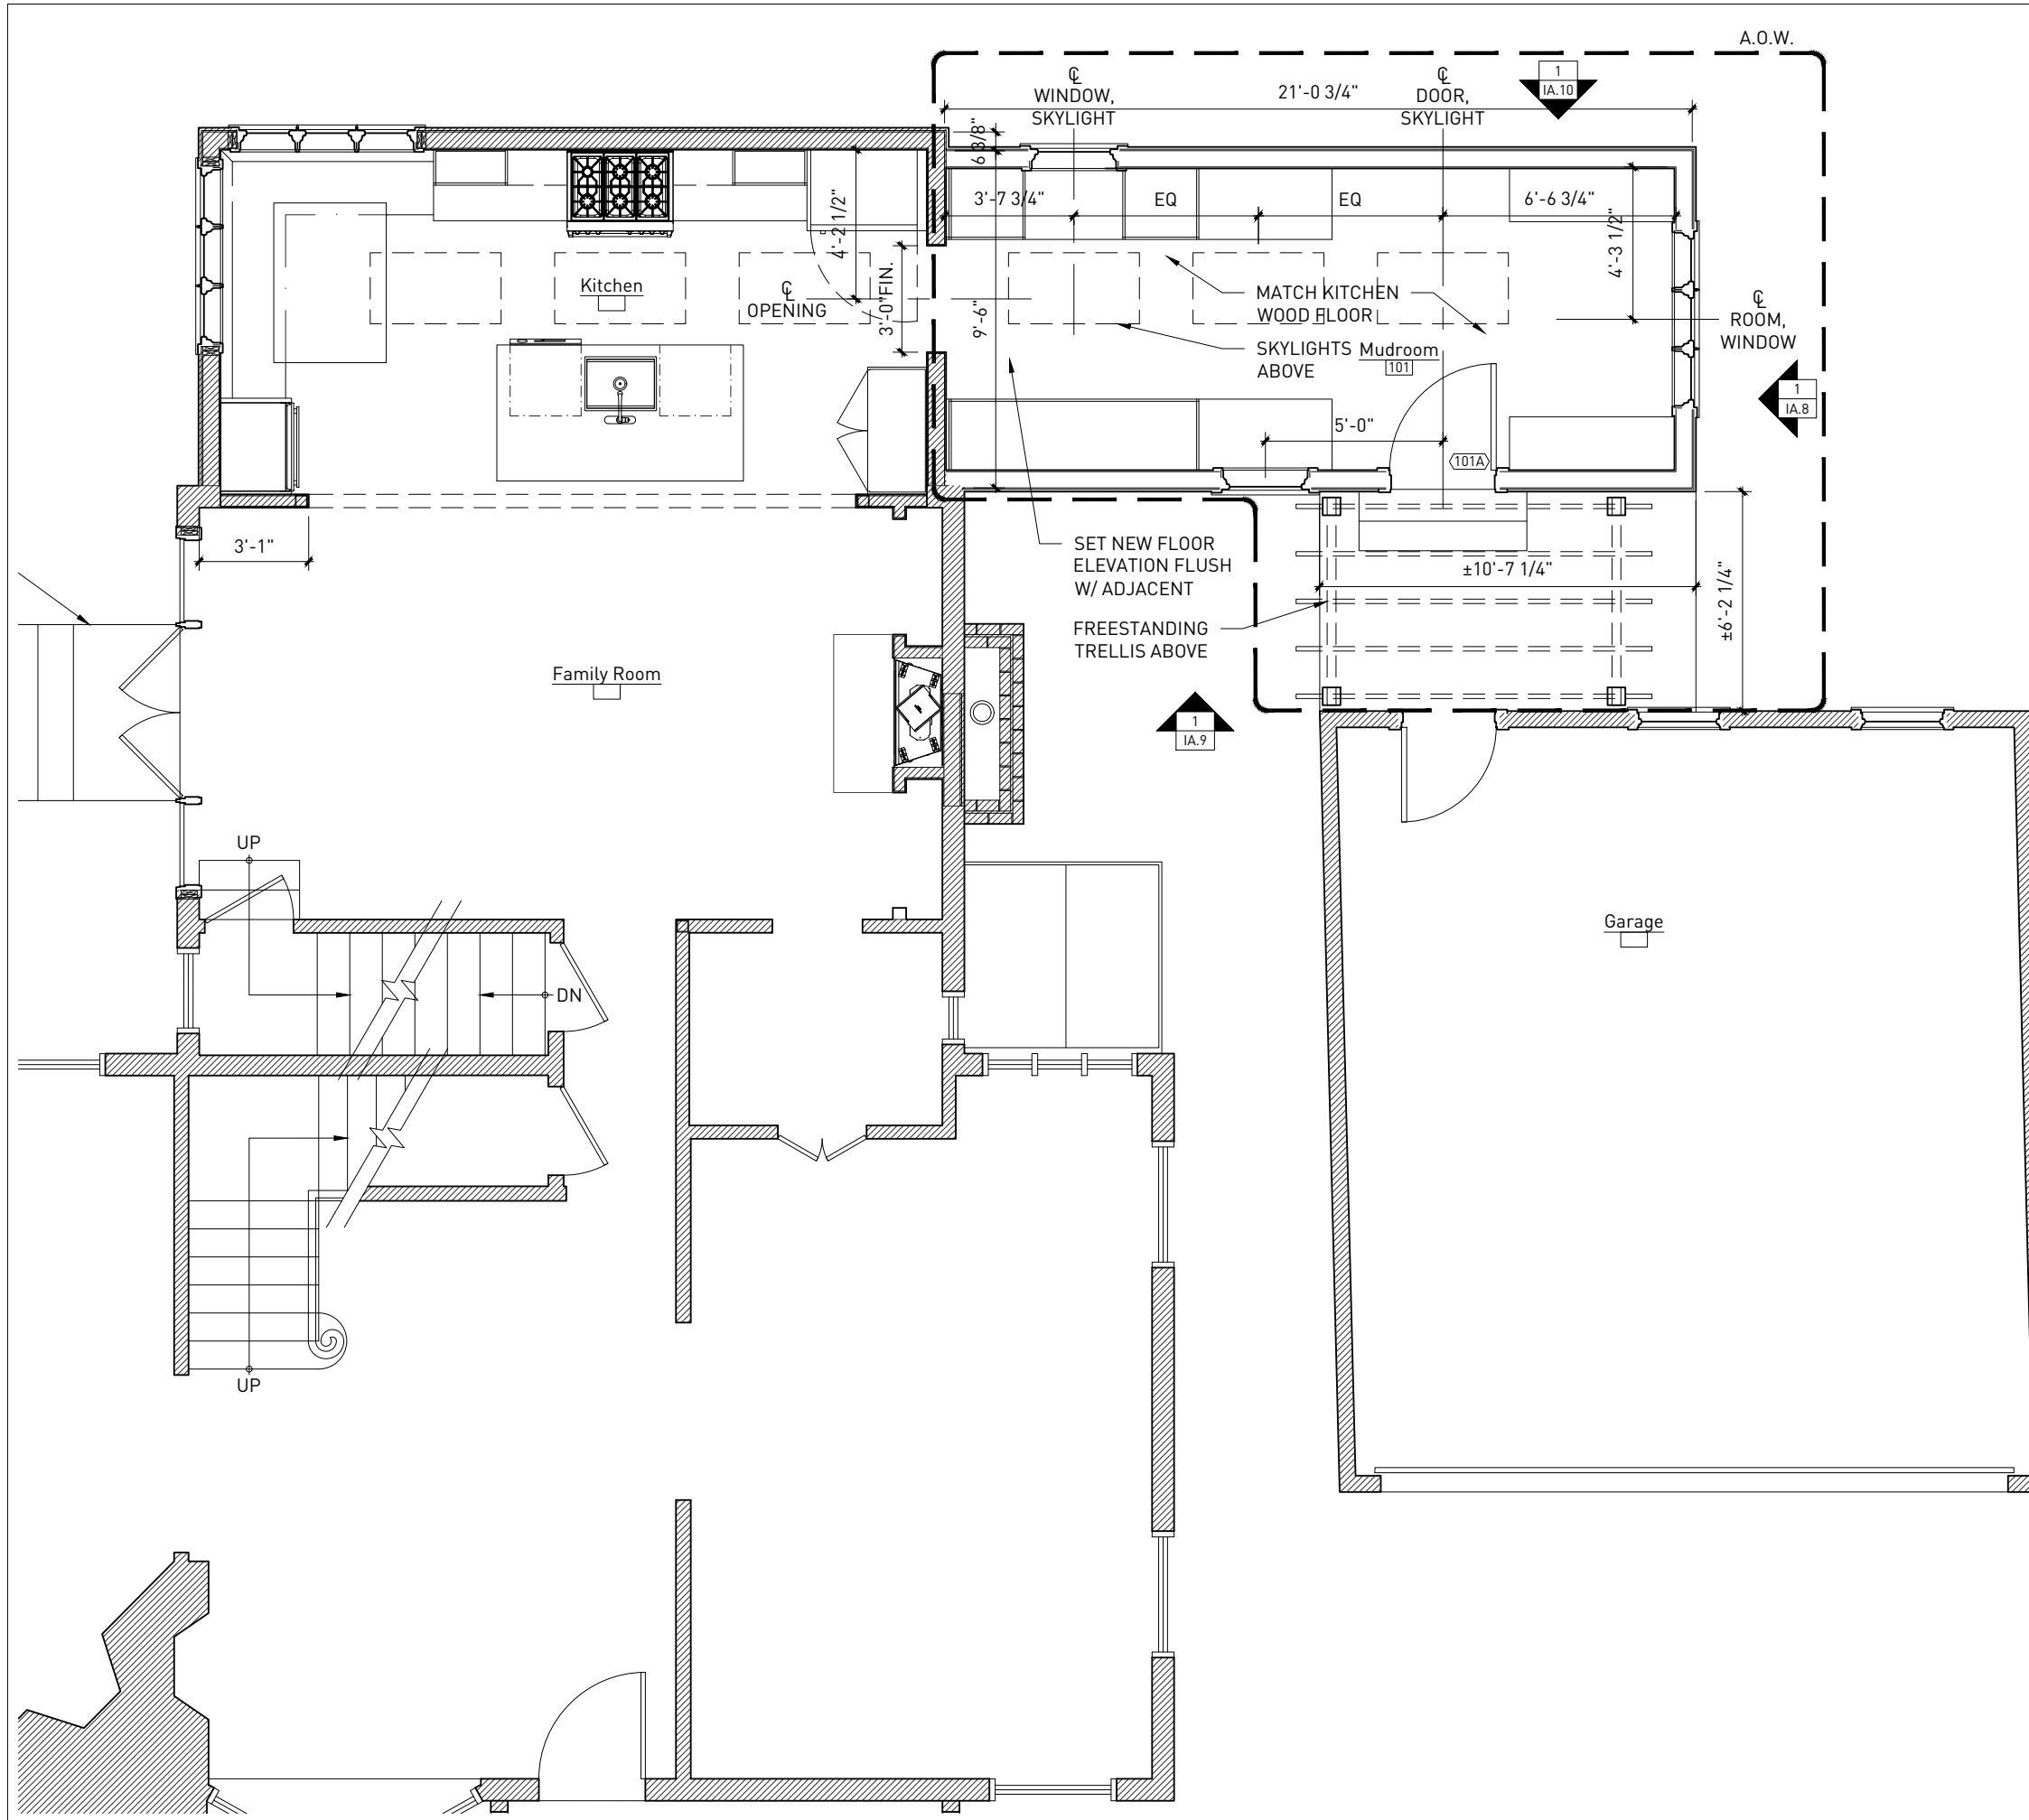


DRAWING NOTES

- A.O.W. AREA OF WORK
- EXISTING TO BE REMOVED
- EXISTING TO REMAIN
- NEW CONSTRUCTION

SHERMAN RESIDENCE

95 SUFFOLK ROAD,
CHESTNUT HILL, MA
02467

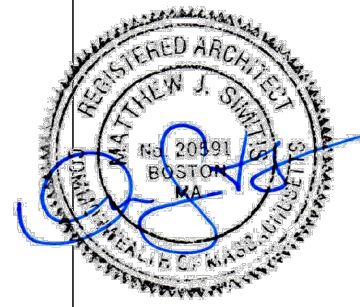

CURL SIMITIS
533 Main Street, Suite 6
Melrose, Massachusetts 02176
781-620-2736



V WOOD INTERIORS
P.O. Box 9066, Boston, MA 02114
T: 781-254-1375
E: vw@vwoodinteriors.com
www.vwoodinteriors.com

JOB #: 95SU

PROJECT: 95 Suffolk

SCALE: 1/4" = 1'-0"

VERSION: SPECIAL PERMIT

DRAWING: First Level

A101

9 DECEMBER 2019

SHERMAN
RESIDENCE

95 SUFFOLK ROAD,
CHESTNUT HILL, MA
02467



A NORTHEAST FACING ELEVATION - EXISTING / DEMO.



B NORTHWEST FACING ELEVATION - EXISTING / DEMO.

CURL SIMITIS
533 Main Street, Suite 6
Melrose, Massachusetts 02176
781-620-2736



V WOOD INTERIORS
P.O. Box 9066, Boston, MA
02114
T: 781-254-1375
E: vw@vwoodinteriors.com
www.vwoodinteriors.com

JOB #: 95SU

PROJECT: 95 Suffolk


SCALE: 1/8" = 1'-0"

VERSION: SPECIAL PERMIT

DRAWING: Exterior Elevations -
Exist / Demo

9 DECEMBER 2019

IAD.1

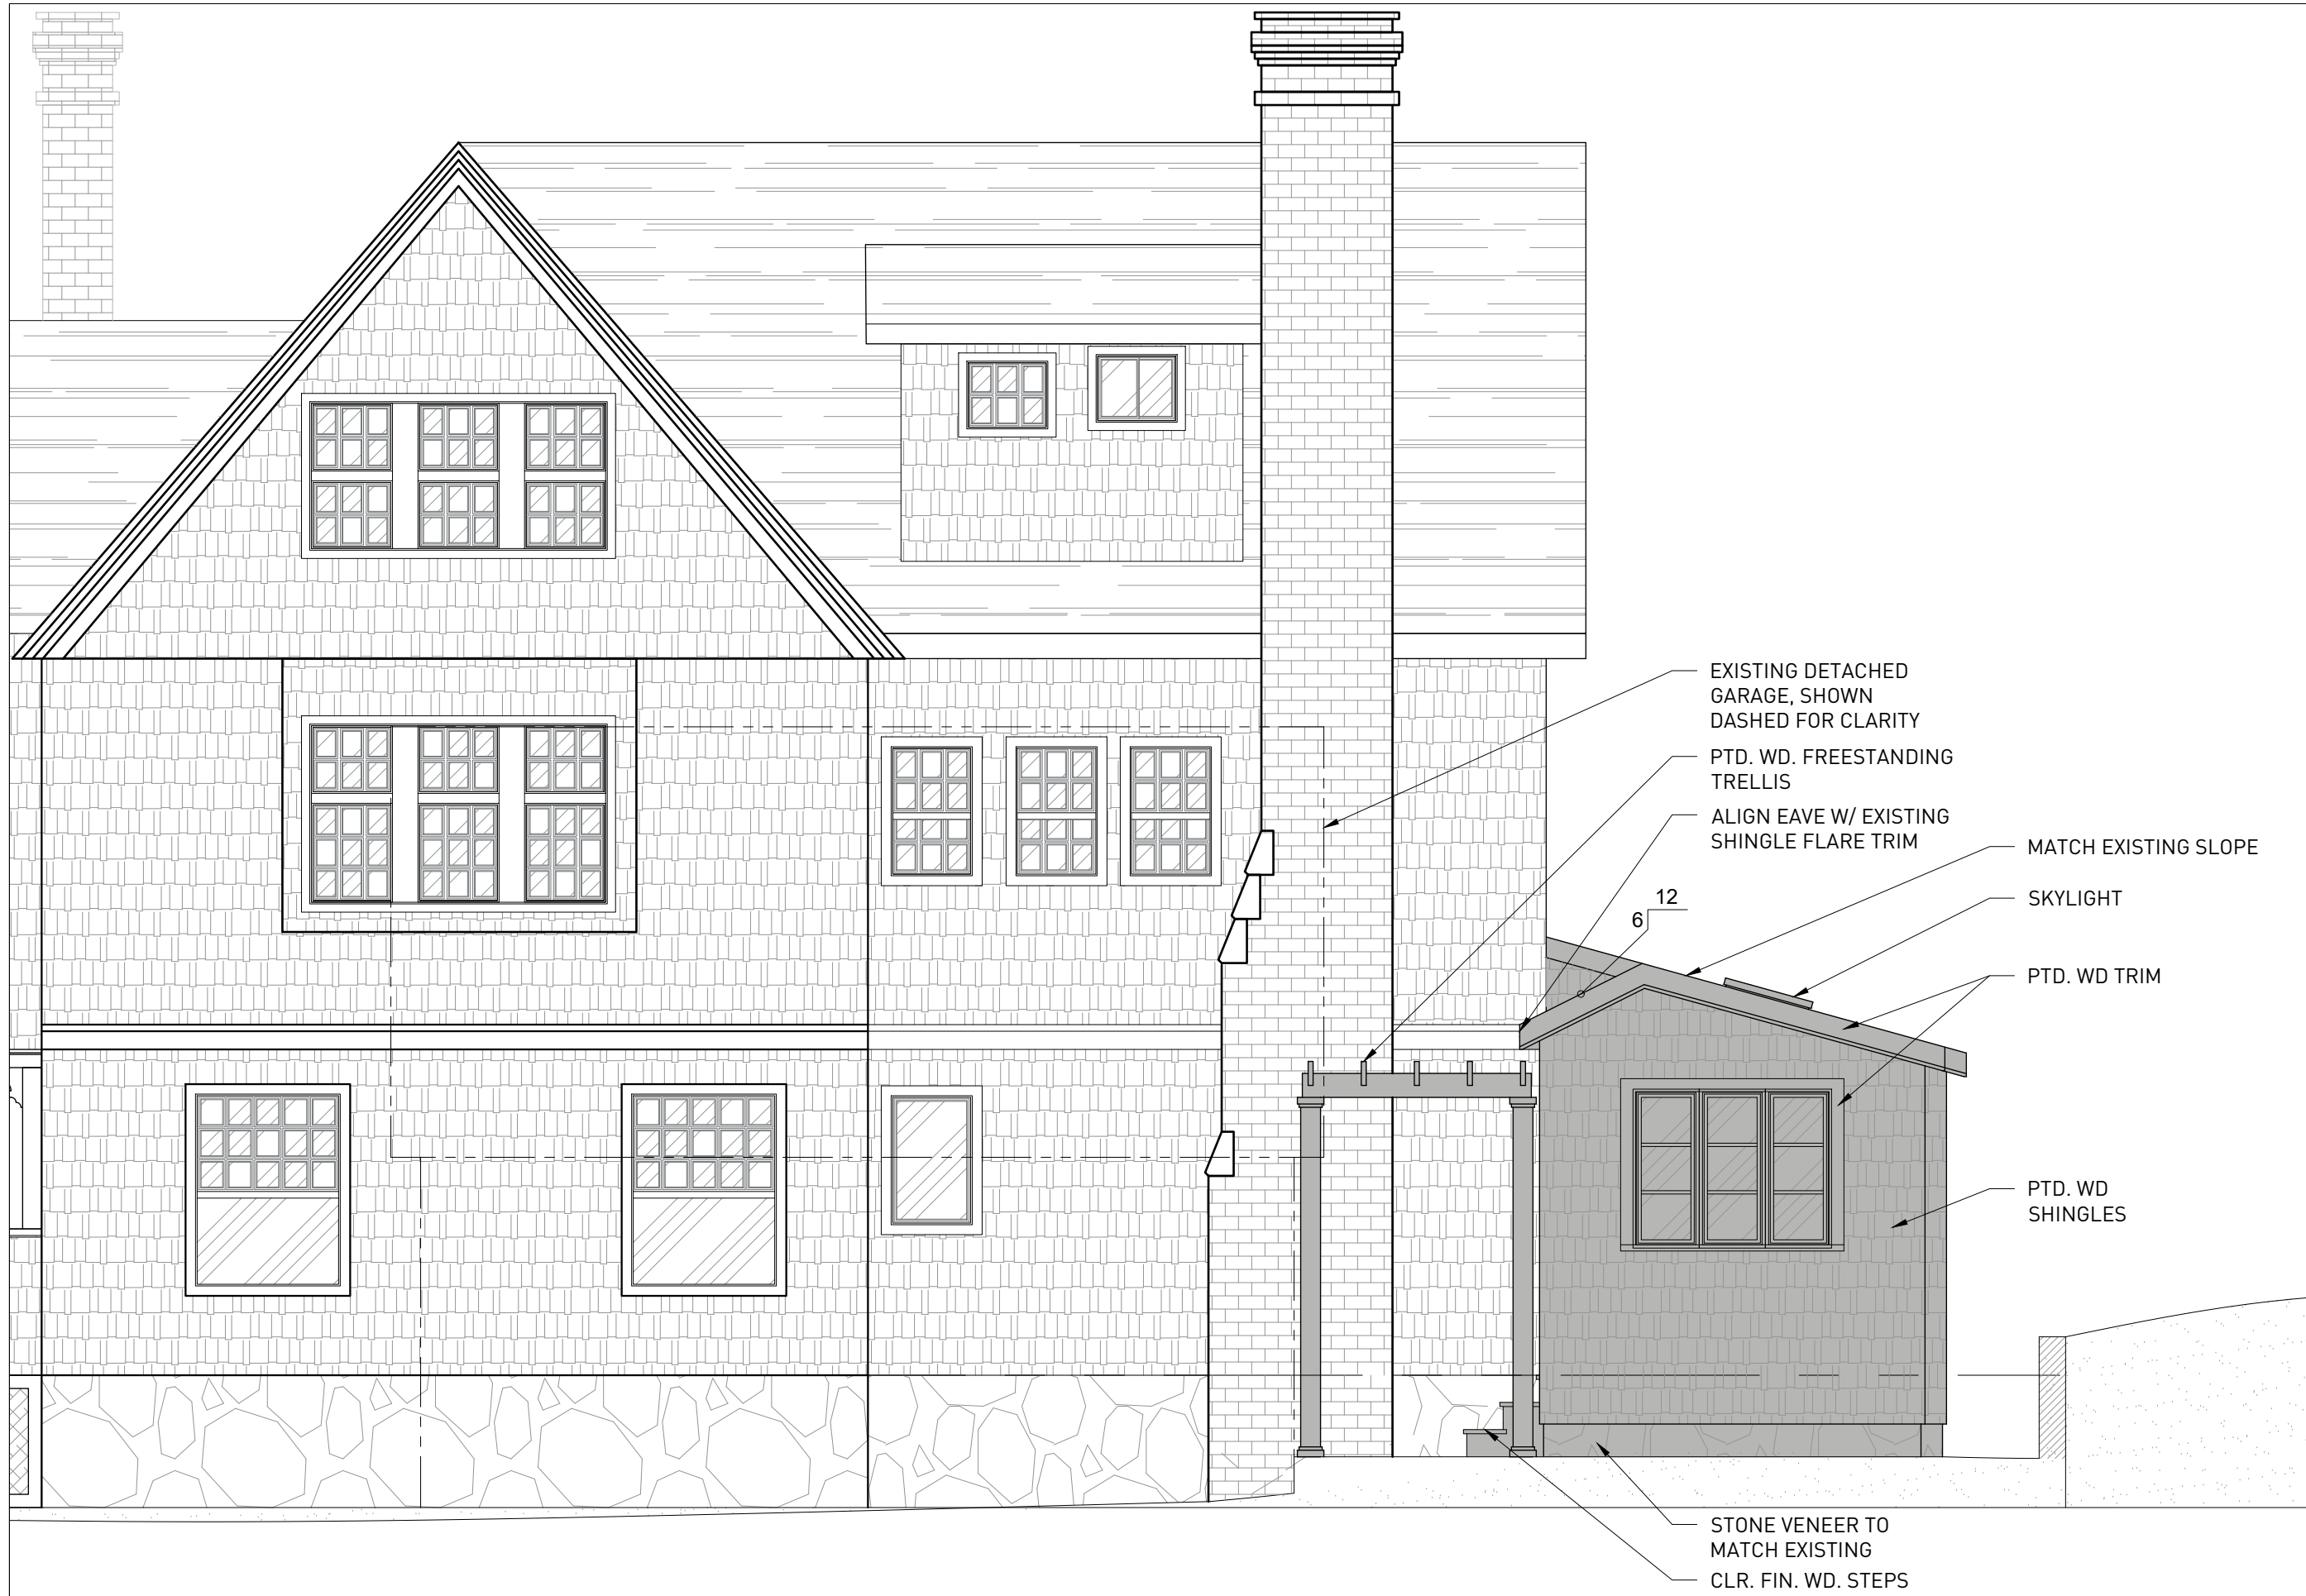

SHERMAN RESIDENCE

95 SUFFOLK ROAD,
CHESTNUT HILL, MA
02467

CURL SIMITIS
533 Main Street, Suite 6
Melrose, Massachusetts 02176
781-620-2736



V WOOD INTERIORS
P.O. Box 9066, Boston, MA
02114
T: 781-254-1375
E: vw@woodinteriors.com
www.vwoodinteriors.com

JOB #: 95SU

PROJECT: 95 Suffolk

SCALE: 1/4" = 1'-0"

VERSION: SPECIAL PERMIT

DRAWING: Exterior Elevation


NORTHEAST FACING ELEVATION - PROPOSED

9 DECEMBER 2019

IA.8

SHERMAN
RESIDENCE

95 SUFFOLK ROAD,
CHESTNUT HILL, MA
02467

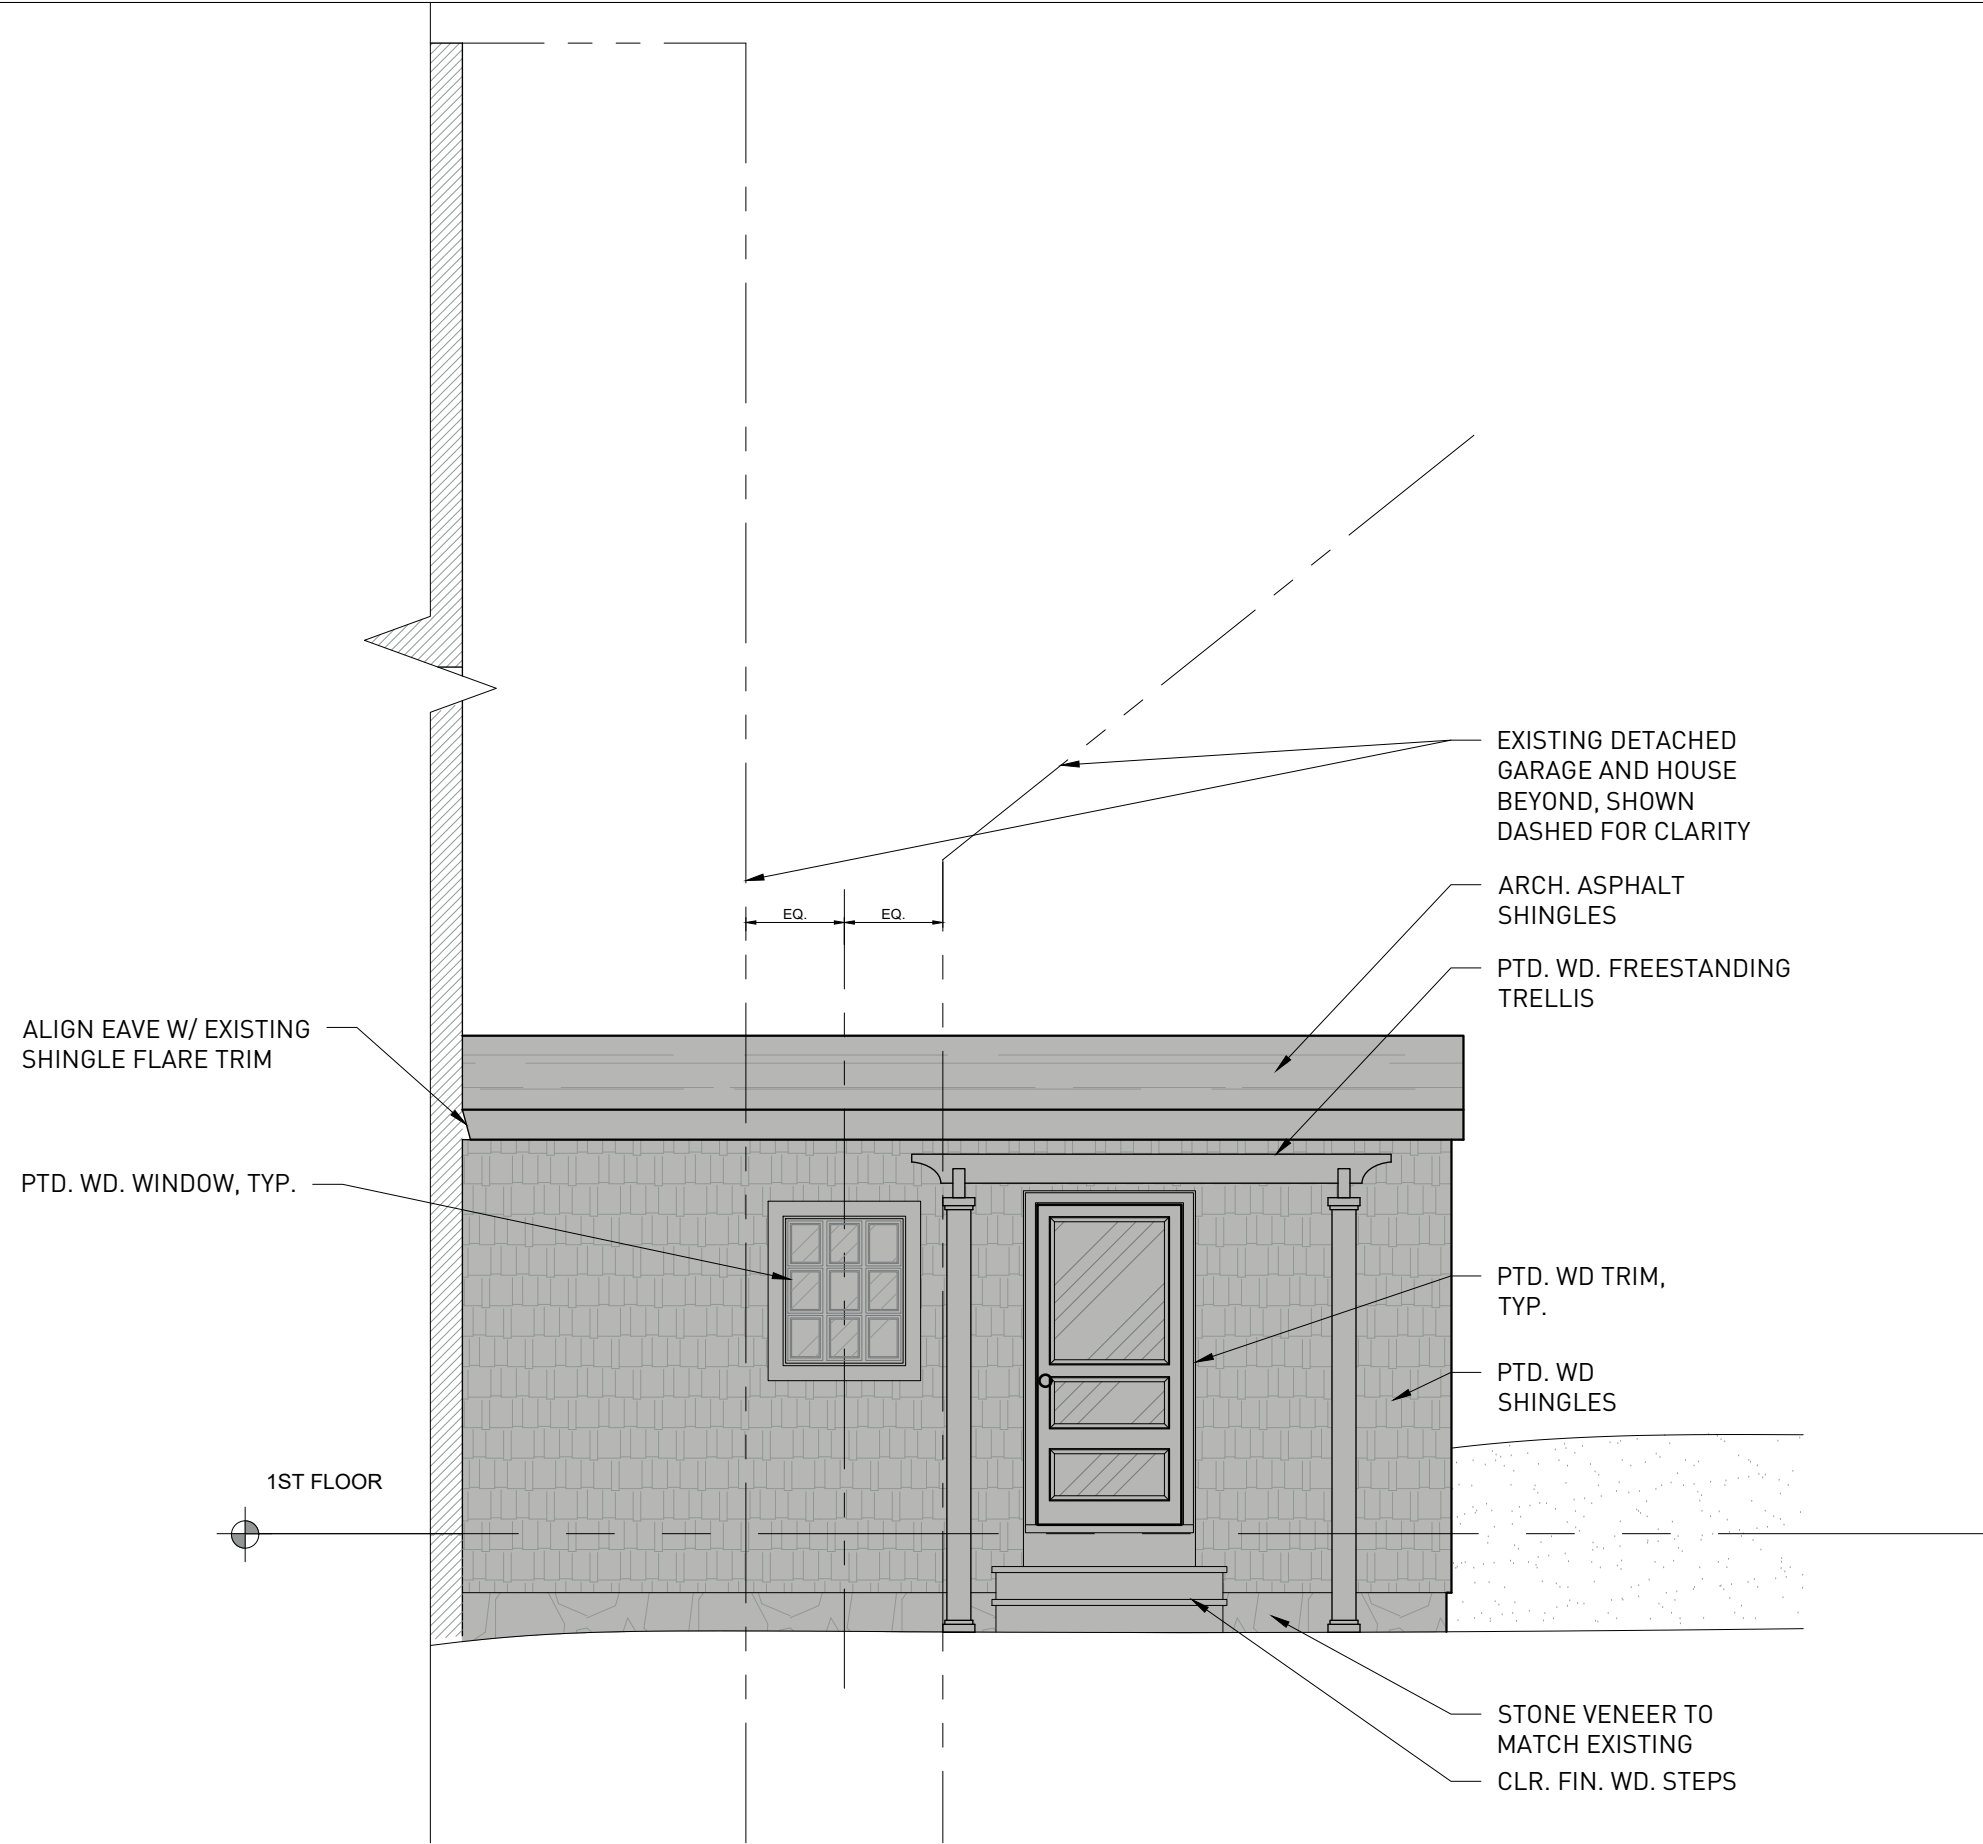

CURL SIMITIS

533 Main Street, Suite 6
Melrose, Massachusetts 02176
781-620-2736



V WOOD INTERIORS

P.O. Box 9066, Boston, MA
02114
T: 781-254-1375
E: vw@vwoodinteriors.com
www.vwoodinteriors.com

JOB #:
95SU

PROJECT:
95 Suffolk

SCALE:
1/4" = 1'-0"

VERSION:
SPECIAL PERMIT

DRAWING:
Exterior Elevations

SOUTHWEST FACING ELEVATION - PROPOSED

A

9 DECEMBER 2019

IA.9

SHERMAN
RESIDENCE

95 SUFFOLK ROAD,
CHESTNUT HILL, MA
02467

CURL SIMITIS

533 Main Street, Suite 6
Melrose, Massachusetts 02176
781-620-2736



V WOOD INTERIORS

P.O. Box 9066, Boston, MA
02114
T: 781-254-1375
E: vw@vwoodinteriors.com
www.vwoodinteriors.com

JOB #: 95SU


PROJECT: 95 Suffolk

SCALE: 1/4" = 1'-0"

VERSION: SPECIAL PERMIT

DRAWING: Exterior Elevations

IA.10

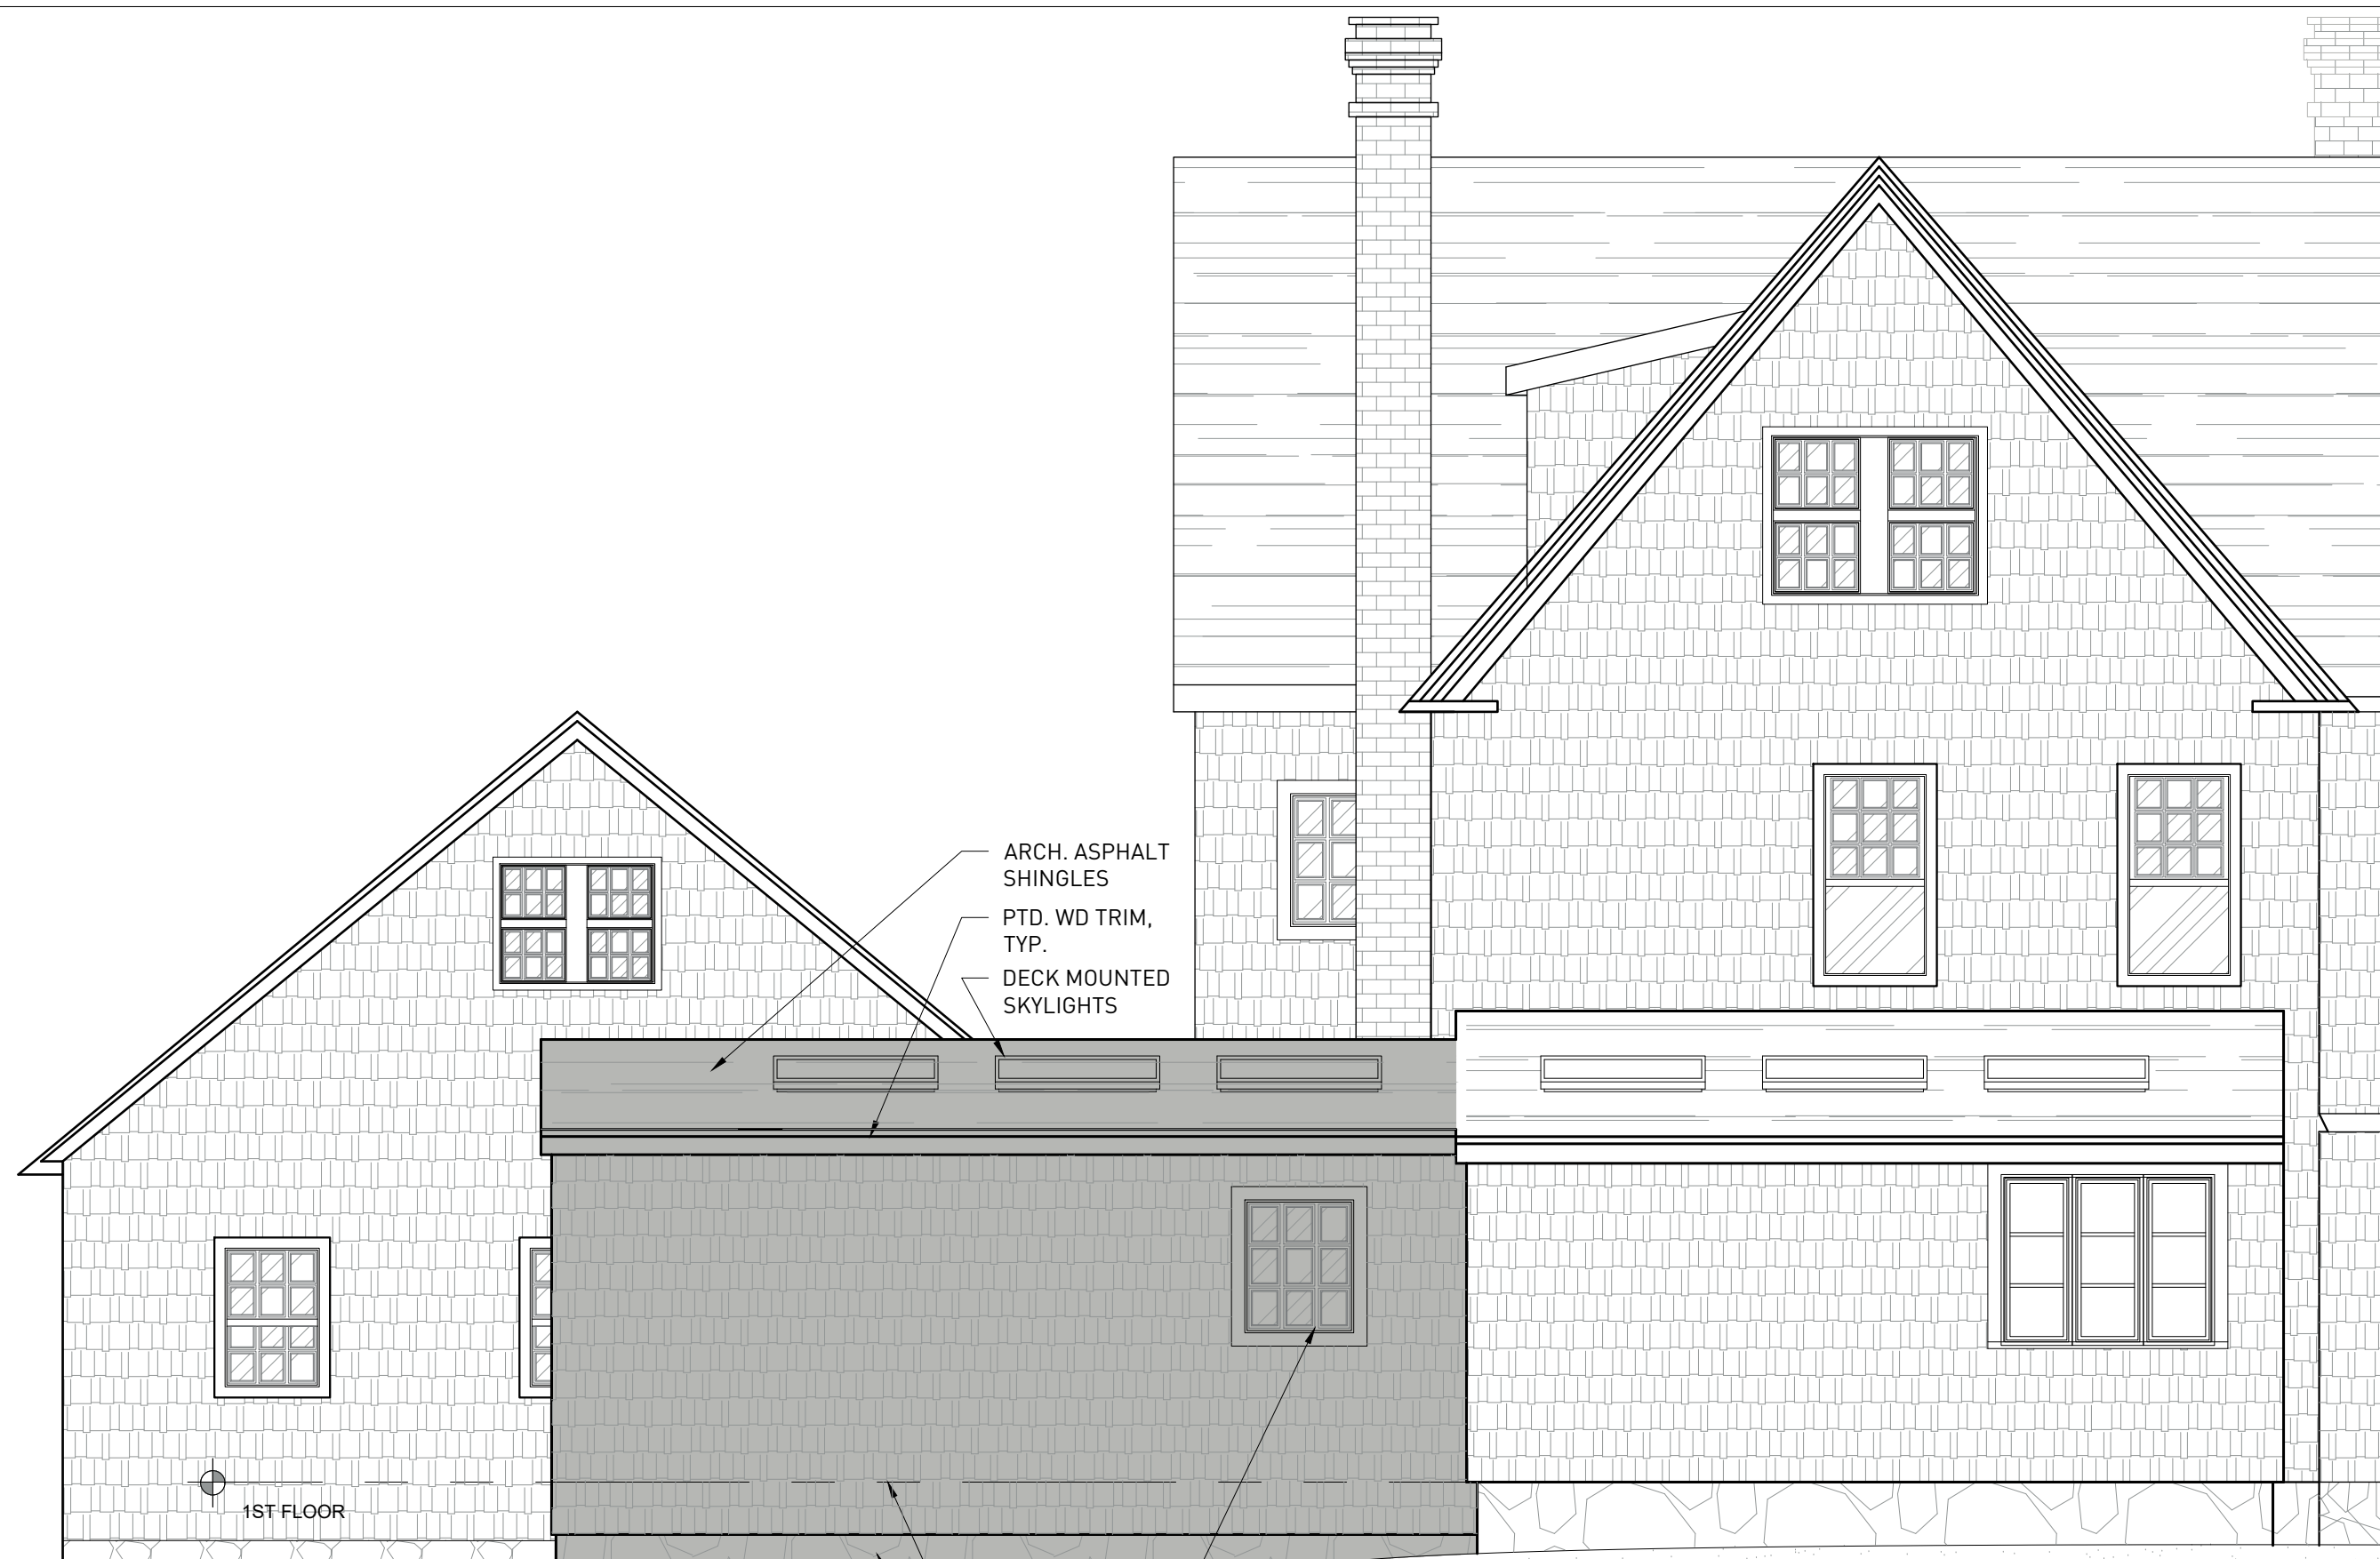

NORTHWEST FACING ELEVATION - PROPOSED

9 DECEMBER 2019