

PROJECT

Addition & Alterations to:

The
AUNINS
RESIDENCE

99 Pine Ridge Road
Newton, MA, 02468

ISSUES / REVISIONS

Date	Description
12 FEB 20	SPECIAL PERMIT APPLICATION


NOT FOR CONSTRUCTION

© FRANK SHIRLEY ARCHITECTS, 2019. All rights reserved.
This drawing cannot be reproduced without permission.

DRAWING TITLE

Garage Elevations

SCALE

 


DATE

February 12, 2020


SHEET NUMBER

AG-2.01

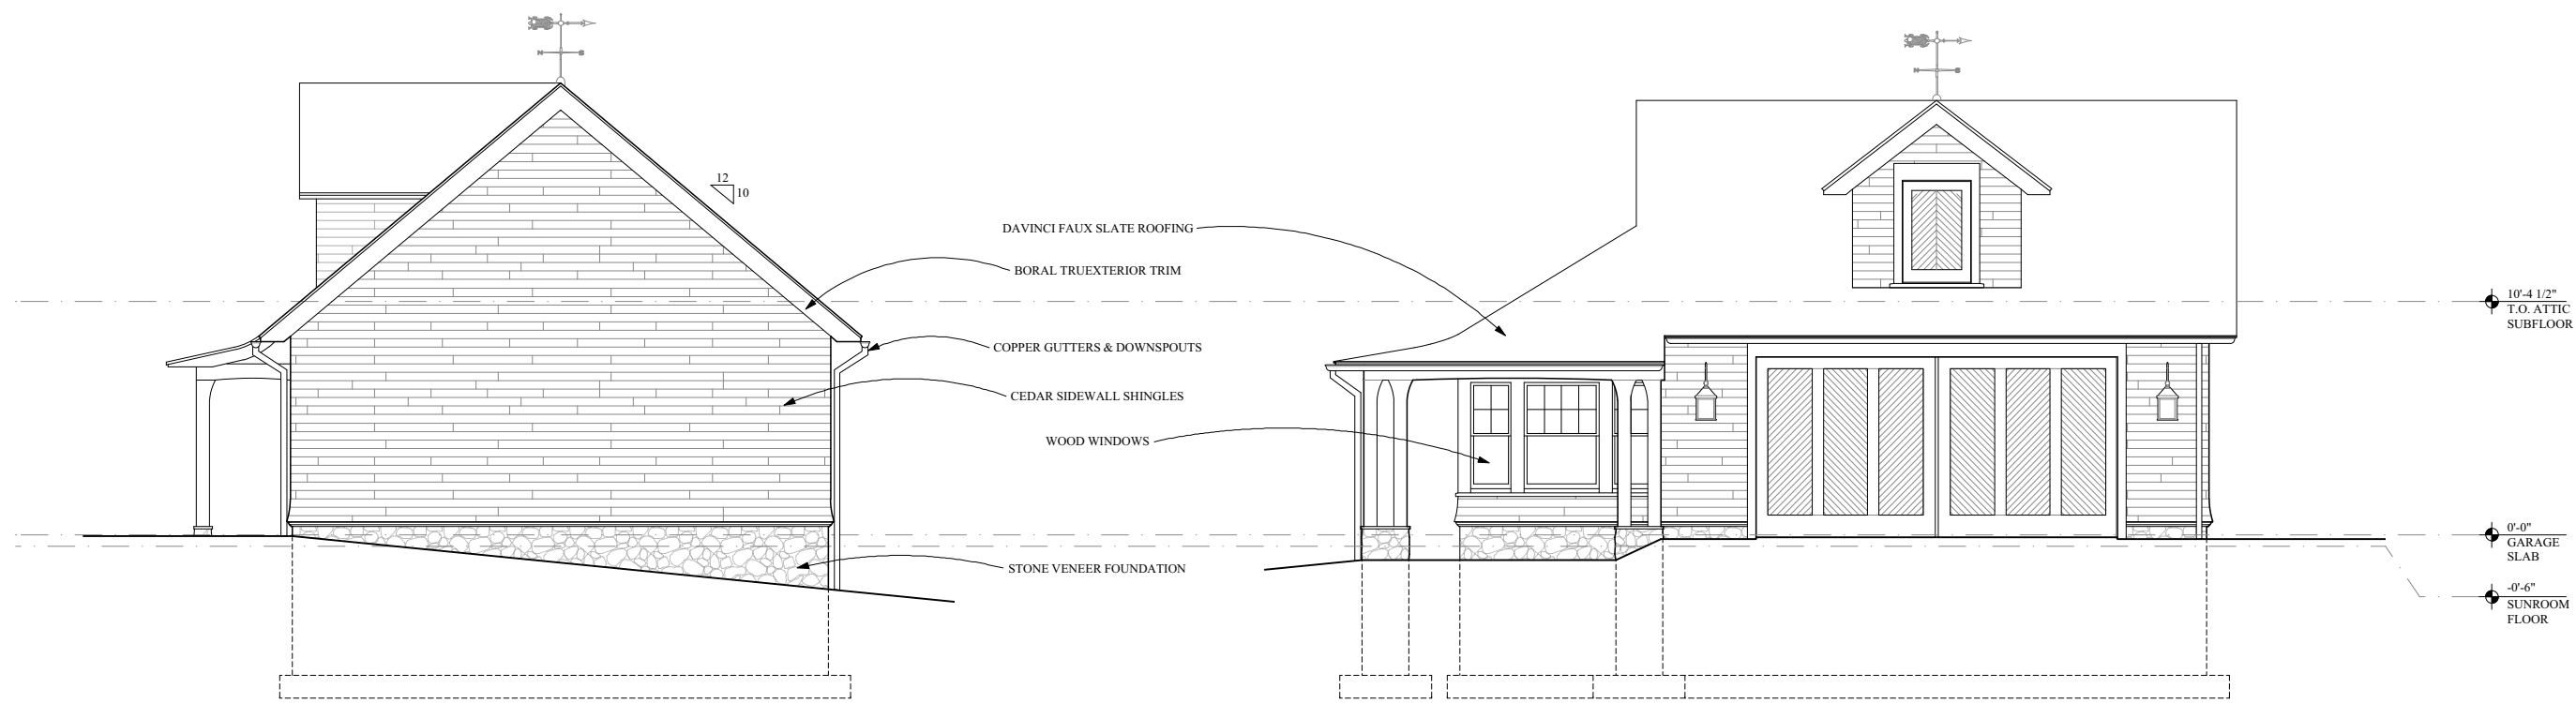


3 GARAGE EAST ELEVATION
SCALE: 1/8" = 1'-0"

1 GARAGE SOUTH ELEVATION
SCALE: 1/8" = 1'-0"

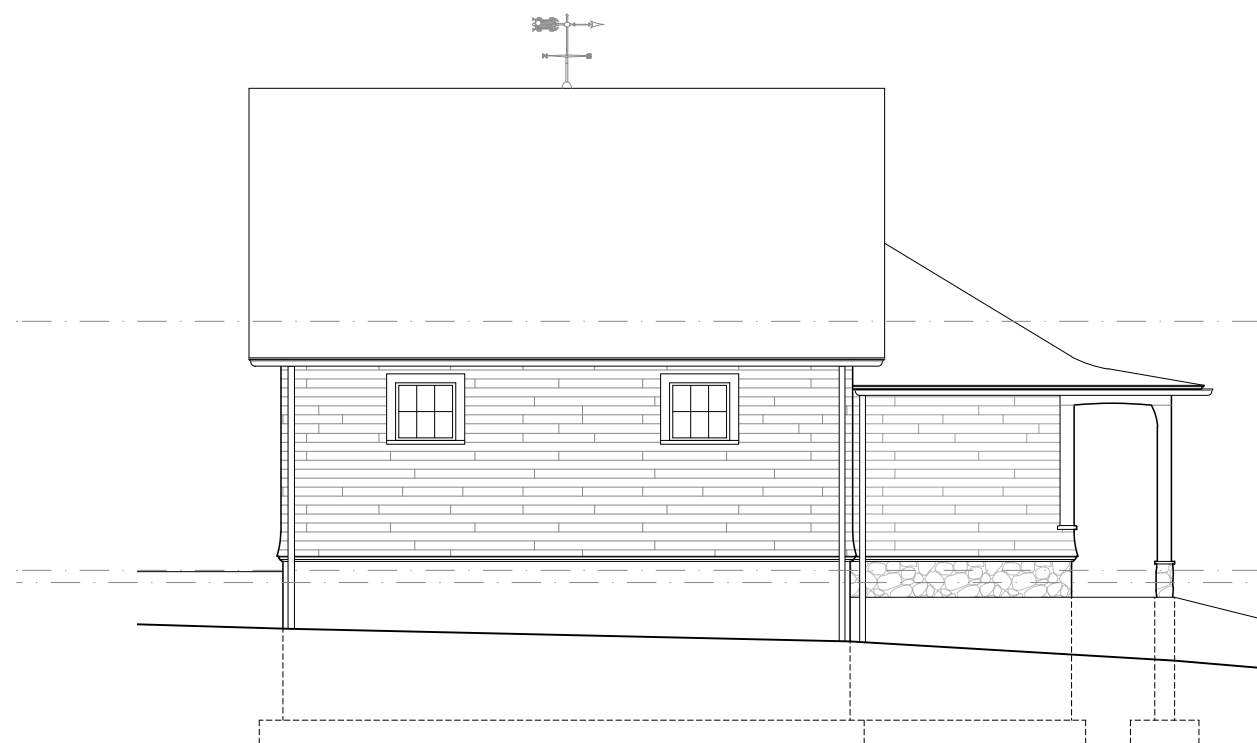

4 GARAGE NORTH ELEVATION
SCALE: 1/8" = 1'-0"

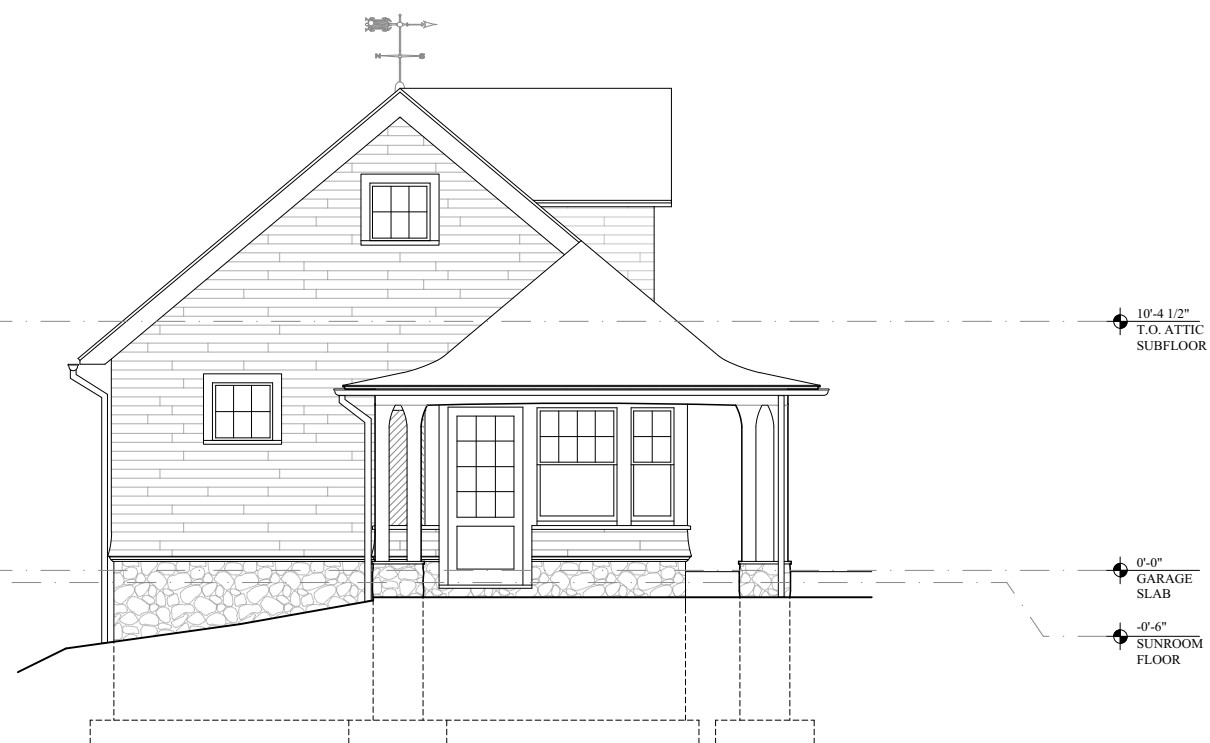

2 GARAGE WEST ELEVATION
SCALE: 1/8" = 1'-0"

PROJECT

Addition & Alterations to:

The
AUNINS
RESIDENCE

99 Pine Ridge Road
Newton, MA, 02468

ISSUES / REVISIONS

Date	Description
12 FEB 20	SPECIAL PERMIT APPLICATION

NOT FOR CONSTRUCTION

© FRANK SHIRLEY ARCHITECTS, 2020. All rights reserved.
This drawing cannot be reproduced without permission.

DRAWING TITLE

First Floor Plan

SCALE




DATE


February 12, 2020

SHEET NUMBER

A-1.01

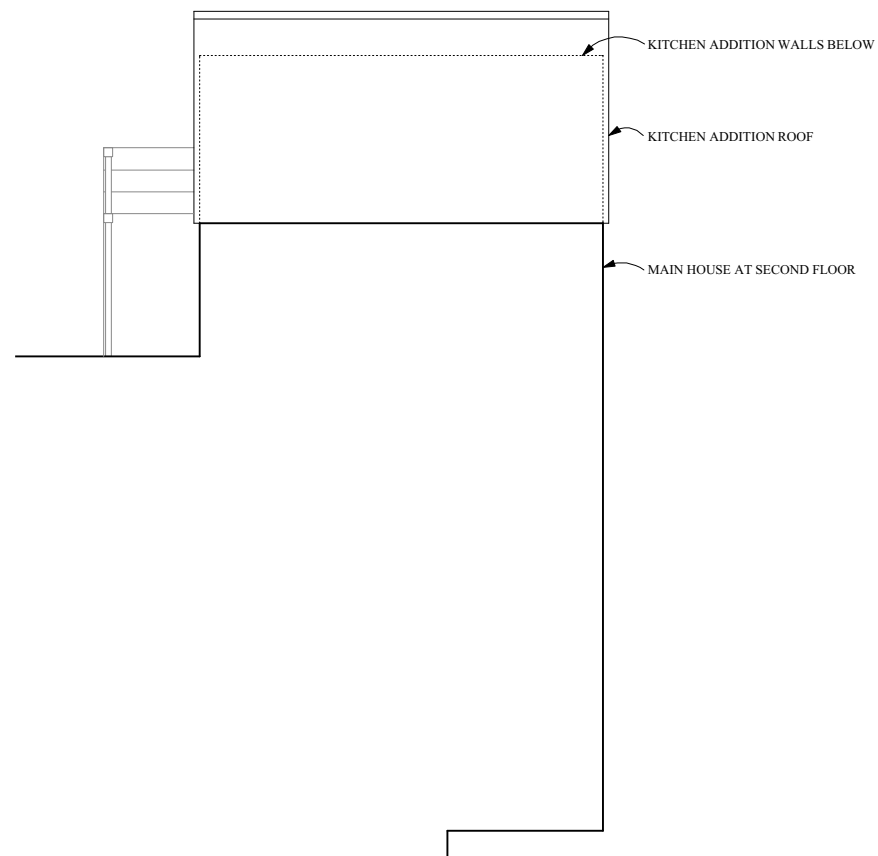

2 ROOF PLAN
SCALE: 1/8" = 1'-0"

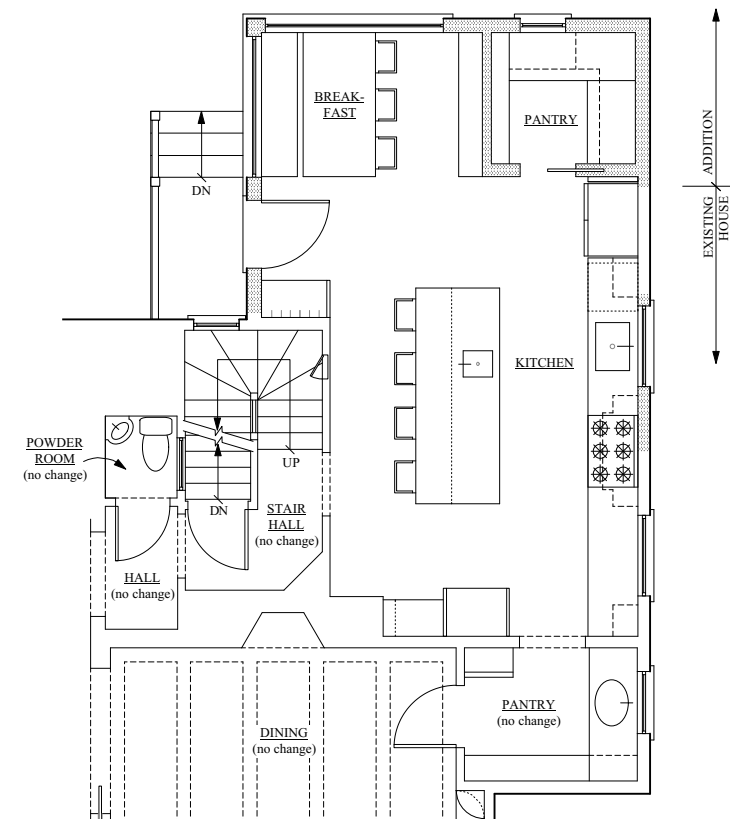

1 FIRST FLOOR PLAN
SCALE: 1/8" = 1'-0"

WALL LEGEND

	EXISTING WALL TO REMAIN
	NEW STUD WALL



PROJECT

Addition & Alterations to:

The
AUNINS
RESIDENCE

99 Pine Ridge Road
Newton, MA, 02468

ISSUES / REVISIONS

Date	Description
12 FEB 20	SPECIAL PERMIT APPLICATION

NOT FOR CONSTRUCTION

© FRANK SHIRLEY ARCHITECTS, 2020. All rights reserved.
This drawing cannot be reproduced without permission.

DRAWING TITLE

Elevations

SCALE




DATE


February 12, 2020

SHEET NUMBER

A-2.01

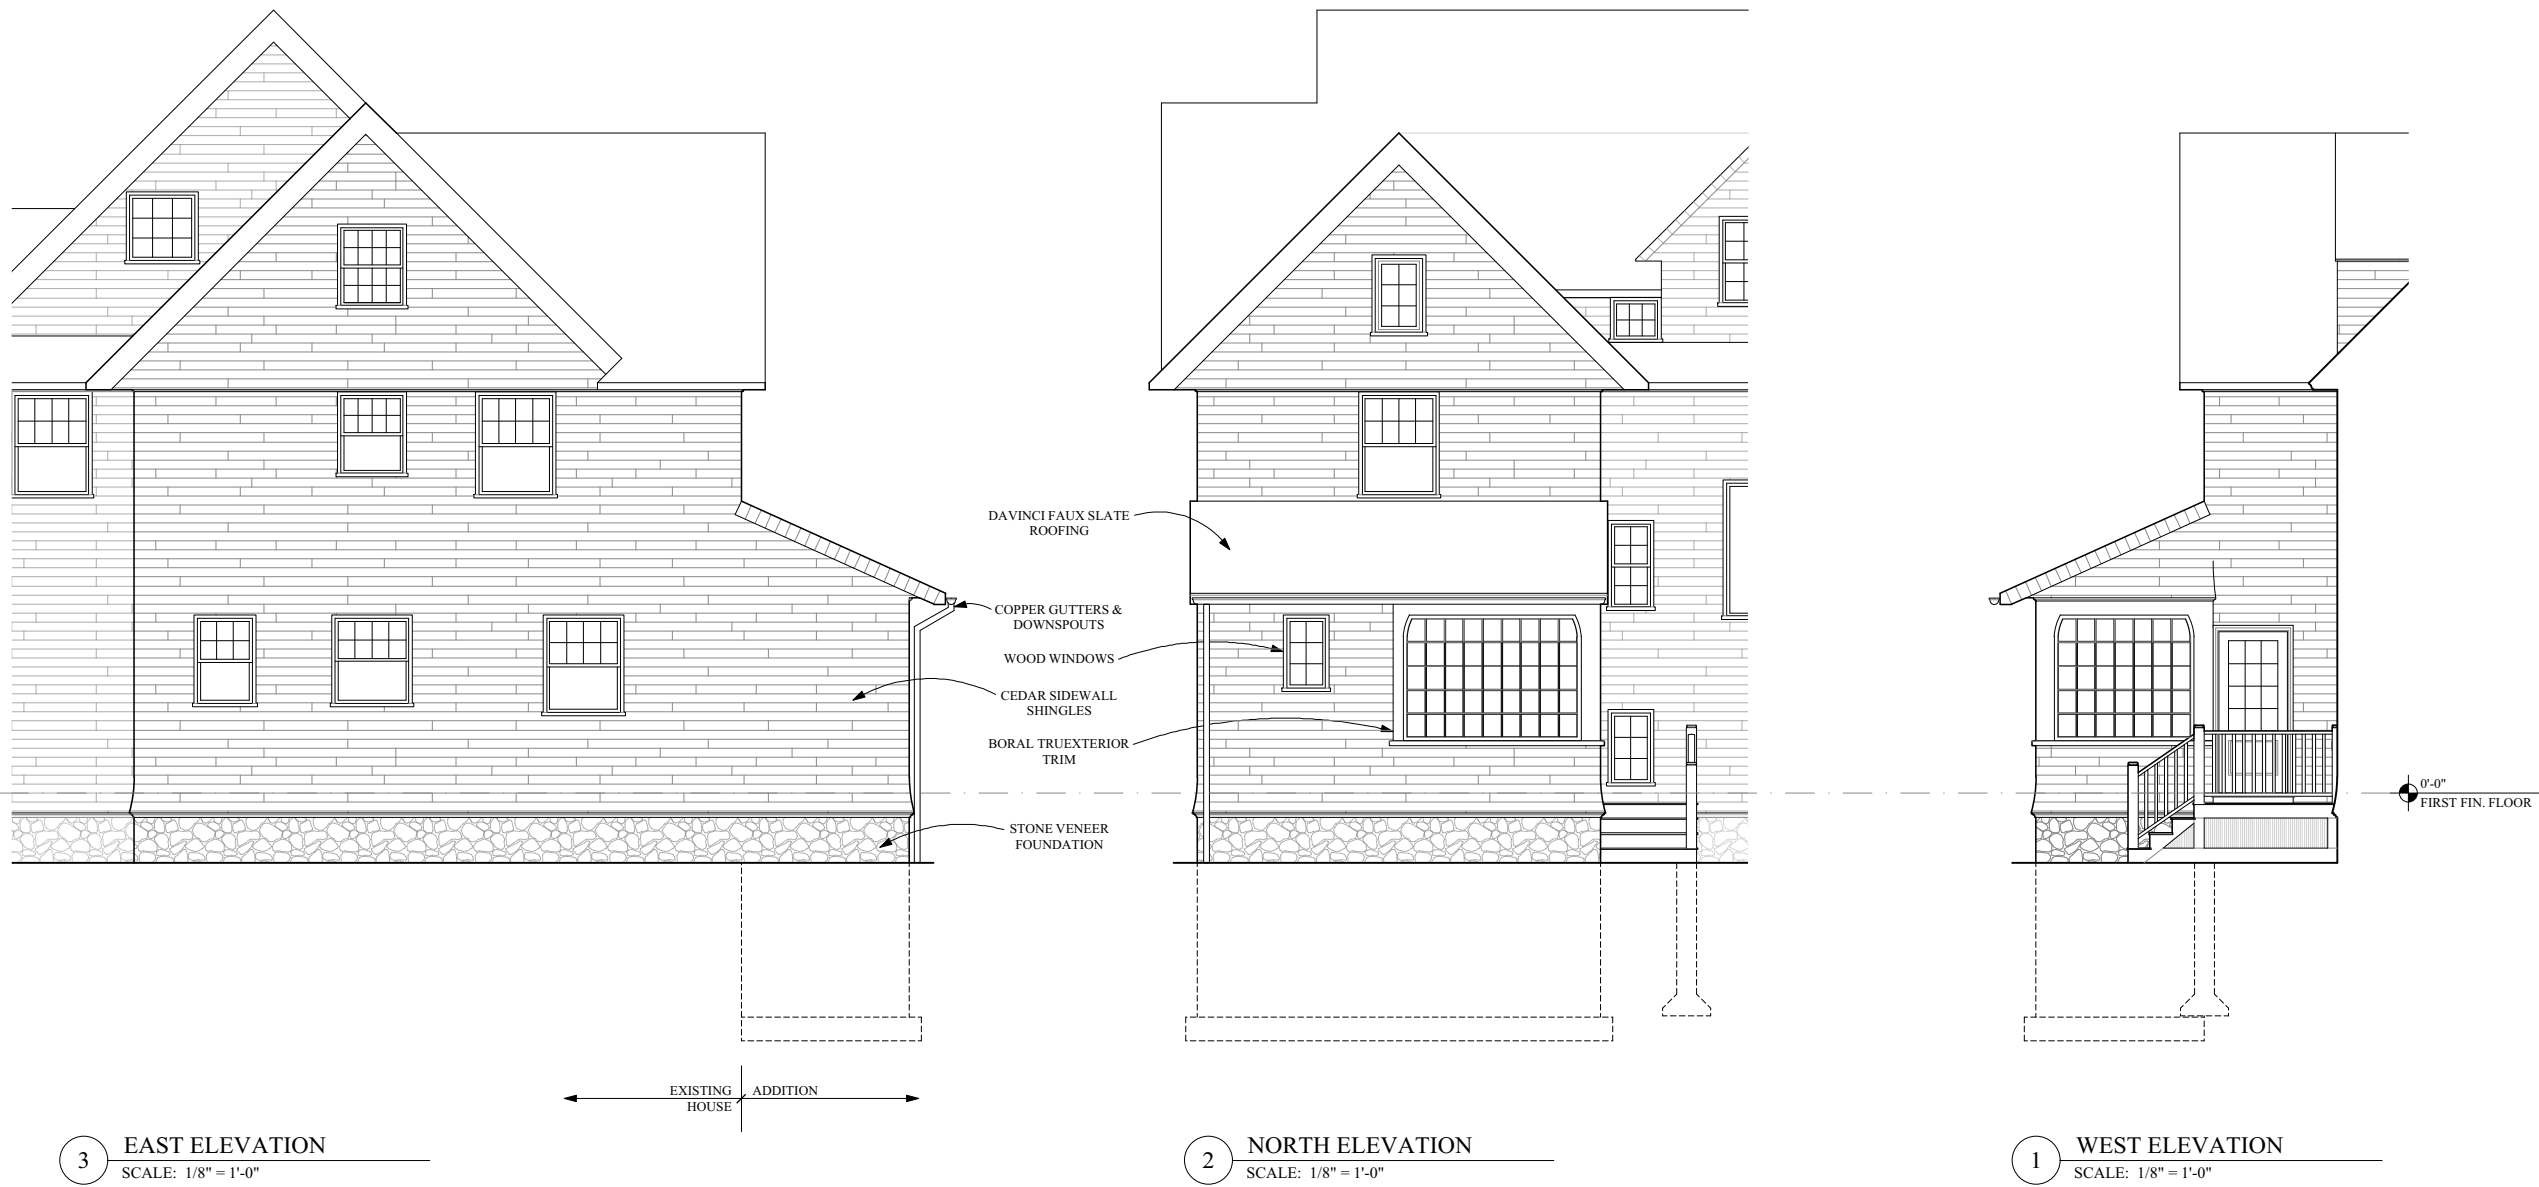

3 EAST ELEVATION
SCALE: 1/8" = 1'-0"

 

2 NORTH ELEVATION
SCALE: 1/8" = 1'-0"

1 WEST ELEVATION
SCALE: 1/8" = 1'-0"