



101 Walnut Street
PO Box 9151
Watertown, MA 02471
617.924.1770

HALVORSON DESIGN
PARTNERSHIP

25 KINGSTON ST, BOSTON MA 02111-2200
PHONE: 617.536.0380
WWW.HALVORSONDESIGN.COM

MATCHLINE

PROPOSED LANDSCAPE &
LIGHTING WITHIN RECREATION
ROAD SUBJECT TO REVIEW AND
APPROVAL BY MASS DOT / CITY OF
NEWTON

PROPOSED LANDSCAPE &
LIGHTING WITHIN RECREATION
ROAD SUBJECT TO REVIEW AND
APPROVAL BY MASS DOT / CITY OF
NEWTON

PROPOSED LANDSCAPE &
LIGHTING WITHIN GROVE STREET
SUBJECT TO REVIEW AND
APPROVAL BY MASS DOT / CITY OF
NEWTON



Riverside Station
Grove Street
Newton, Massachusetts

No.	Revision	Date	App'd.


Designed by SRL Checked by RJA
Issued for Date
Special Permit December 09, 2019

Not Approved for Construction
LANDSCAPE PLAN

Drawing Number

L1.1
Sheet of 20

Project Number
10865.03

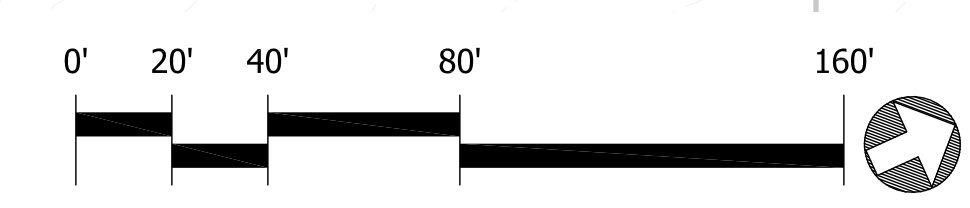

Saved Thursday, December 5, 2019 3:34:45 PM SHANNON Plotted Friday, December 6, 2019 12:41:49 PM Shannon Lane



101 Walnut Street
PO Box 9151
Watertown, MA 02471
617.924.1770

HALVORSON DESIGN PARTNERSHIP

25 KINGSTON ST, BOSTON MA 02111-2200
PHONE: 617.536.0380
WWW.HALVORSONDESIGN.COM


MATERIALS LEGEND

TAG	DESCRIPTION	DETAIL
PAVING		
A1	BITUMINOUS CONCRETE PAVING - SEE CIVIL DRAWINGS	
A2	POURED IN PLACE CONCRETE PAVING - PEDESTRIAN	
A3	POURED IN PLACE CONCRETE PAVING - VEHICULAR	
A4	PRECAST CONCRETE UNIT PAVERS - PEDESTRIAN	
A5	PRECAST CONCRETE UNIT PAVERS - VEHICULAR	
A6	MULTI-USE PATH: 10' WIDE BITUMINOUS PATH WITH PAINTED PAVEMENT MARKINGS	
A7	TWO-WAY CYCLE TRACK - BITUMINOUS PATH WITH PAINTED PAVEMENT MARKING	
CURBS & EDGING		
B1	VEHICULAR GRANITE CURB - 6" WIDTH	
B2	VEHICULAR GRANITE CURB - FLUSH - 6" WIDTH	
B3	4" WIDTH GRANITE LANDSCAPE CURB	
B4	4" WIDTH FLUSH GRANITE PAVING EDGE	

TAG	DESCRIPTION	DETAIL
STAIRS, RAMPS & WALLS		
C1	INTEGRALLY COLORED PRECAST CONCRETE STAIR TRENDS - 12" WIDTH	
C2	INTEGRALLY COLORED PRECAST CONCRETE STAIR TRENDS - 15" WIDTH	
C3	RESIDENTIAL ENTRY STOOP - MASONRY WALL, PRECAST STAIRS AND METAL GUARDRAIL/RAILING	
C4	STAIR & RAMP RETAINING WALL - 12" WIDE CAST IN PLACE COLORED CONCRETE WITH FORMLINER	
C5	LANDSCAPE FEATURE SEATWALL - 18" WIDE GRANITE CAP WITH GRANITE VENEER	
FENCES & RAILS		
D1	EXTERIOR STAIR HANDRAIL - STAINLESS STEEL WITH NON-DIRECTIONAL FINISH	
D2	METAL GUARDAIL: MOUNT TO TOP OF WALL	
D3	DECORATIVE METAL GARDEN FENCE - 36" HGT	
STREETSCAPE FURNISHINGS		
E1	BIKE RACKS	
E2	WOOD AND METAL BACKED BENCH	
E3	WOOD AND METAL BACKLESS BENCH - WALL MOUNTED	
E4	LITTER & RECYCLING RECEPTACLES (PAIRS)	
E5	VEHICULAR BOLLARD - FIXED	

TAG	DESCRIPTION	DETAIL
FEATURES		
F1	BOCCE COURT: CRUSHED OYSTER SHELL - FINE WITH GRANITE CURB SURROUND	
PLANTING		
P1	SODDED LAWN	
P2	SITE PLANTING BED - 24" SOIL DEPTH - SHRUB, PERENNIAL AND GROUND COVER BEDS	
P3	TREEWAY AT STREETSCAPE: PERMEABLE PAVERS ON STRUCTURAL SOIL WITH 4'x8' CRUSHED STONE TREE PITS	
-	DECIDUOUS SHADE TREE - 3.5" - 4" CALIPER	
-	ORNAMENTAL TREE - 12' HGT - MULTISTEM	
-	EVERGREEN TREE - 12' HGT	
STRUCTURES		
G1	BUILDING OVERHANG / CANOPY	
G2	COVERED BICYCLE STORAGE	

NOTES:
1. SITE LIGHTING: FOR LOCATION AND TYPE, PLEASE REFER TO SITE LIGHTING PHOTOMETRIC PLANS

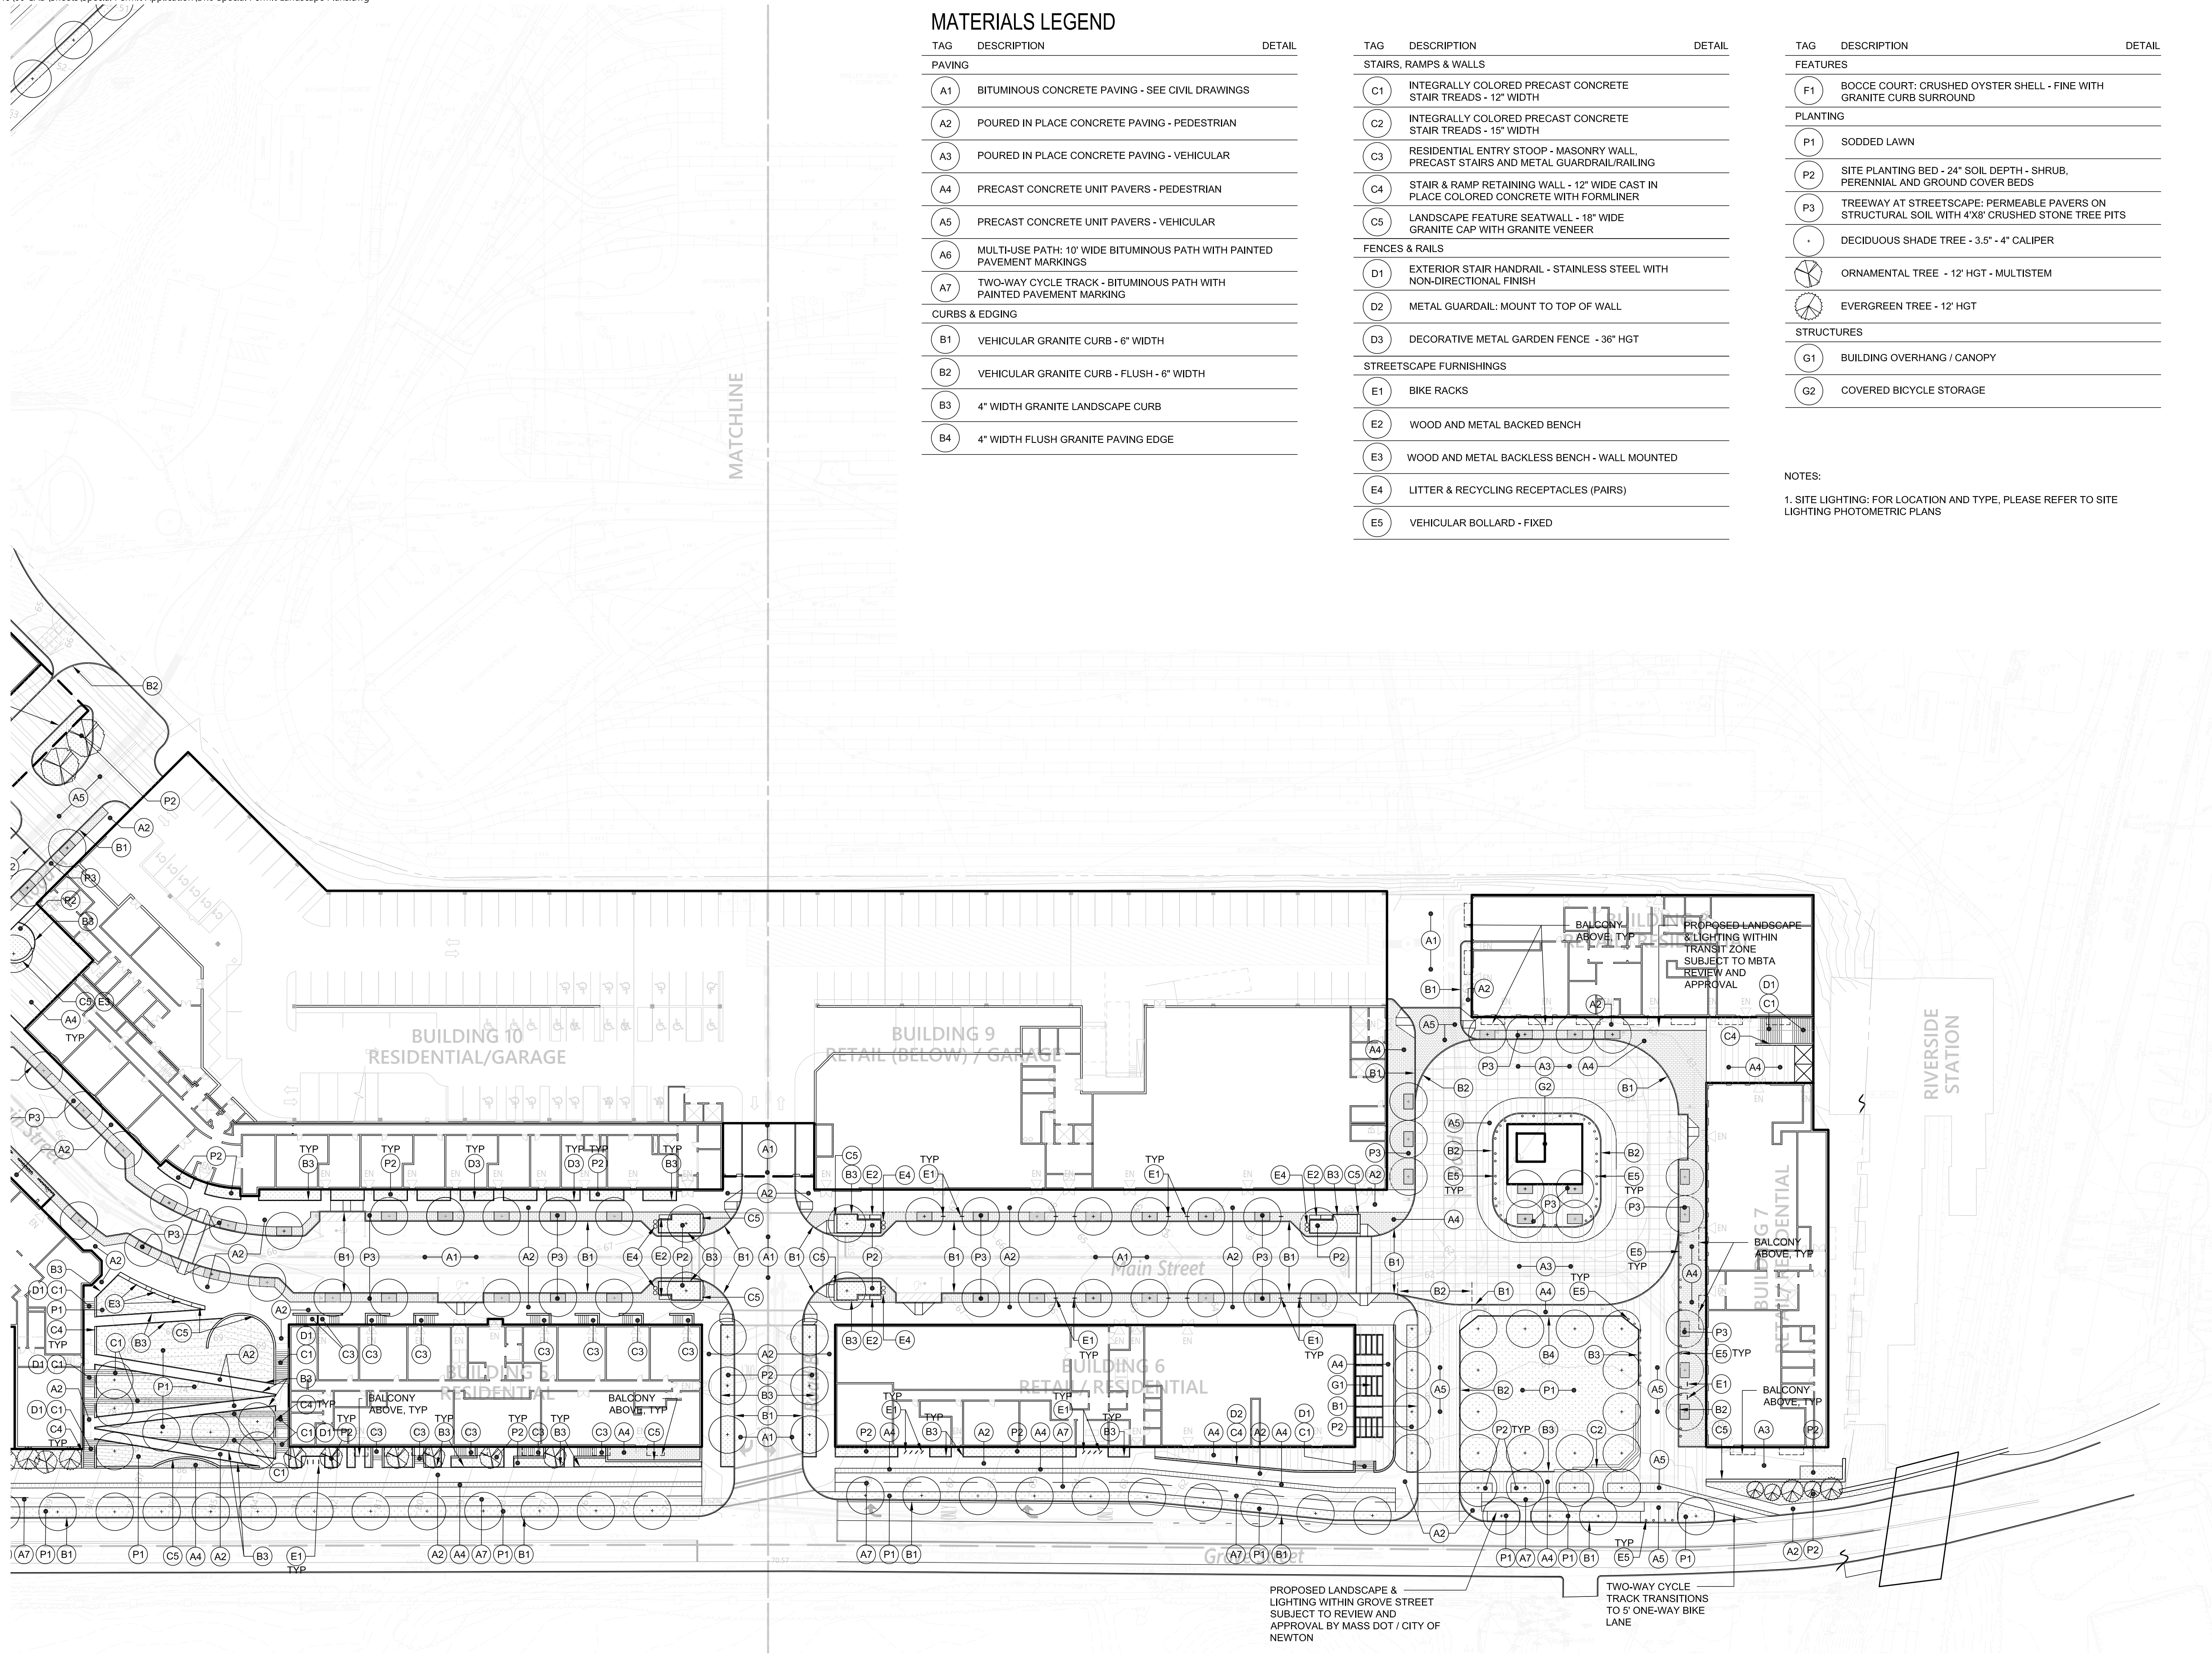

Riverside Station
Grove Street
Newton, Massachusetts

No.	Revision	Date	App'd.

Designed by SRL Checked by RJA
Issued for Date

Special Permit December 09, 2019

Not Approved for Construction
LANDSCAPE PLAN

Drawing Number

L1.2
Sheet of

20

Project Number
10865.03

