




101 Walnut Street
 PO Box 9151
 Watertown, MA 02471
 617.924.1770
 vhb.com

Design Architect:



David M Schwarz Architects Inc.
 1707 L St NW
 Washington, DC - 20036
 202.862.0777
 dmsas.com

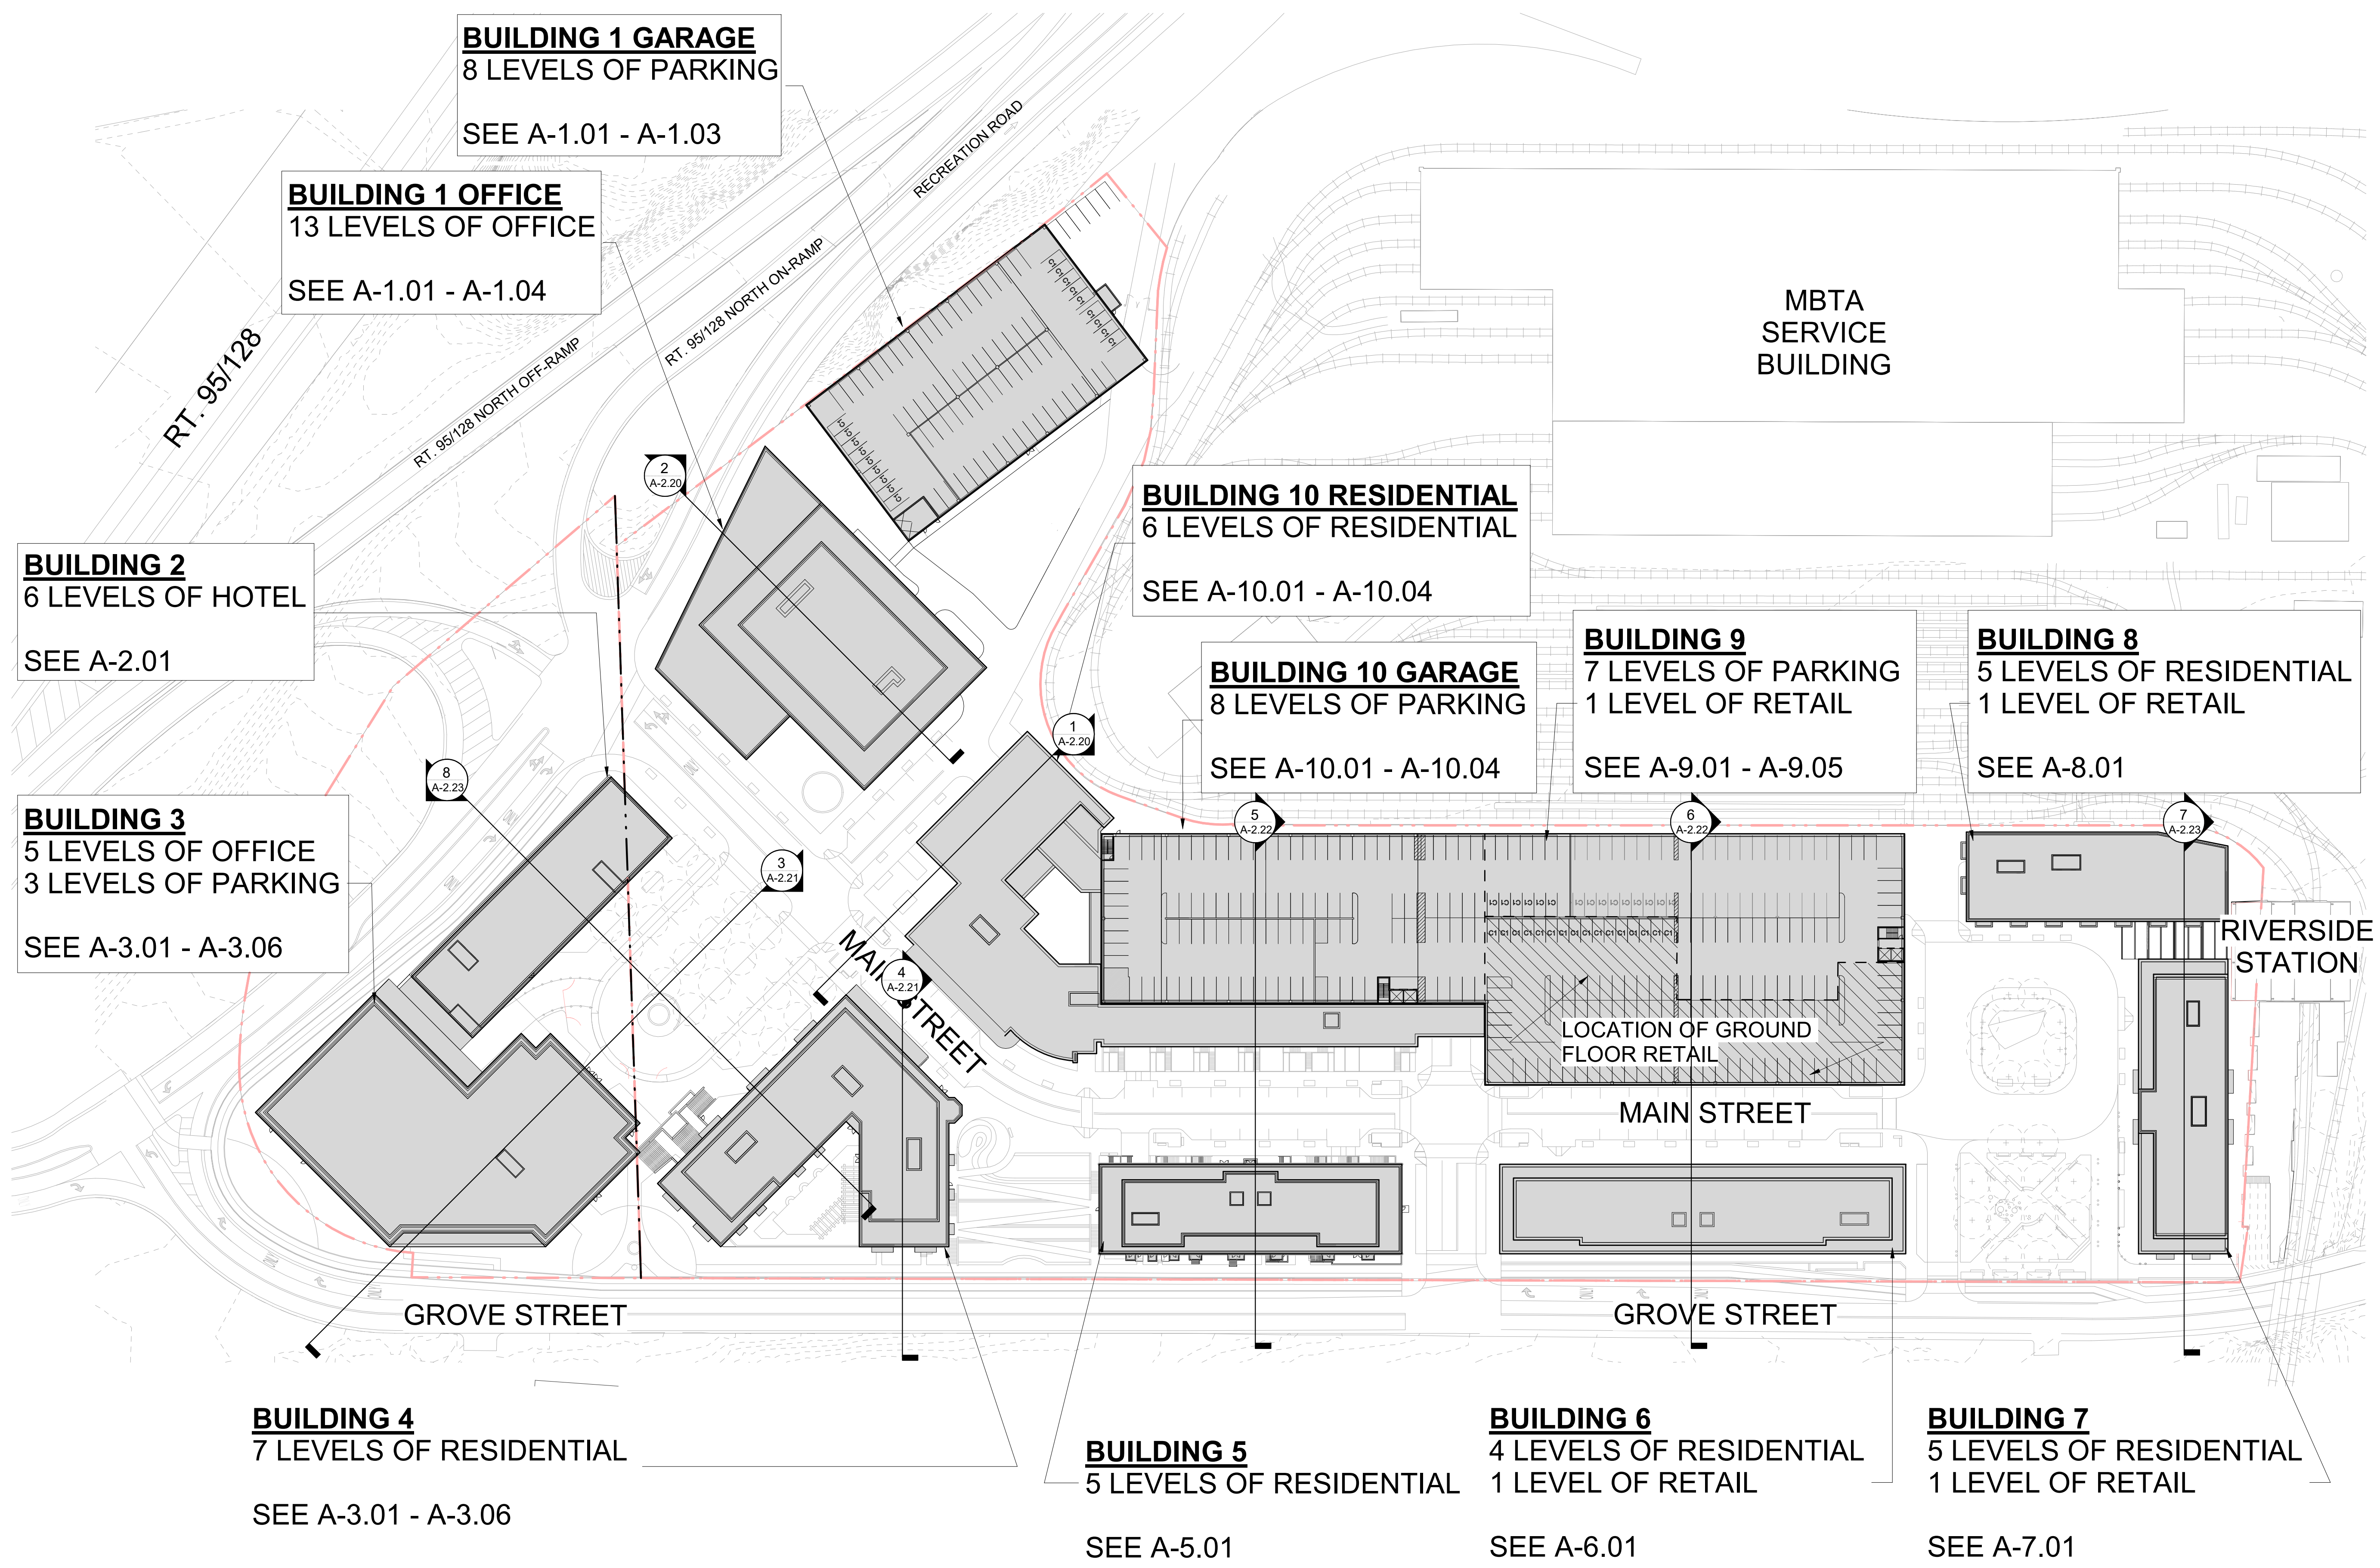

Riverside Master Plan - Newton, MA
 Grove Street, Newton, Massachusetts

No.	Revision	Date	Appr'd.
1	REVISED BLDG PROGRAM	09/03/2019	

Designed by	Checked by

Issued for: **SPECIAL PERMIT** Date: **03/27/2019**

Not Approved for Construction
 Drawing Title: **SITE PLAN**

Drawing Number: **A-0.01**
 Sheet of

SITE PLAN
 SCALE: 1" = 60'-0"

Project Number: **10865.03**

9/3/2019 5:40:56 PM




101 Walnut Street
 PO Box 9151
 Watertown, MA 02471
 617.924.1770
 vhb.com

Design Architect:



David M Schwarz Architects Inc.
 1707 L St NW
 Washington, DC - 20036
 202.862.0777
 dmsas.com

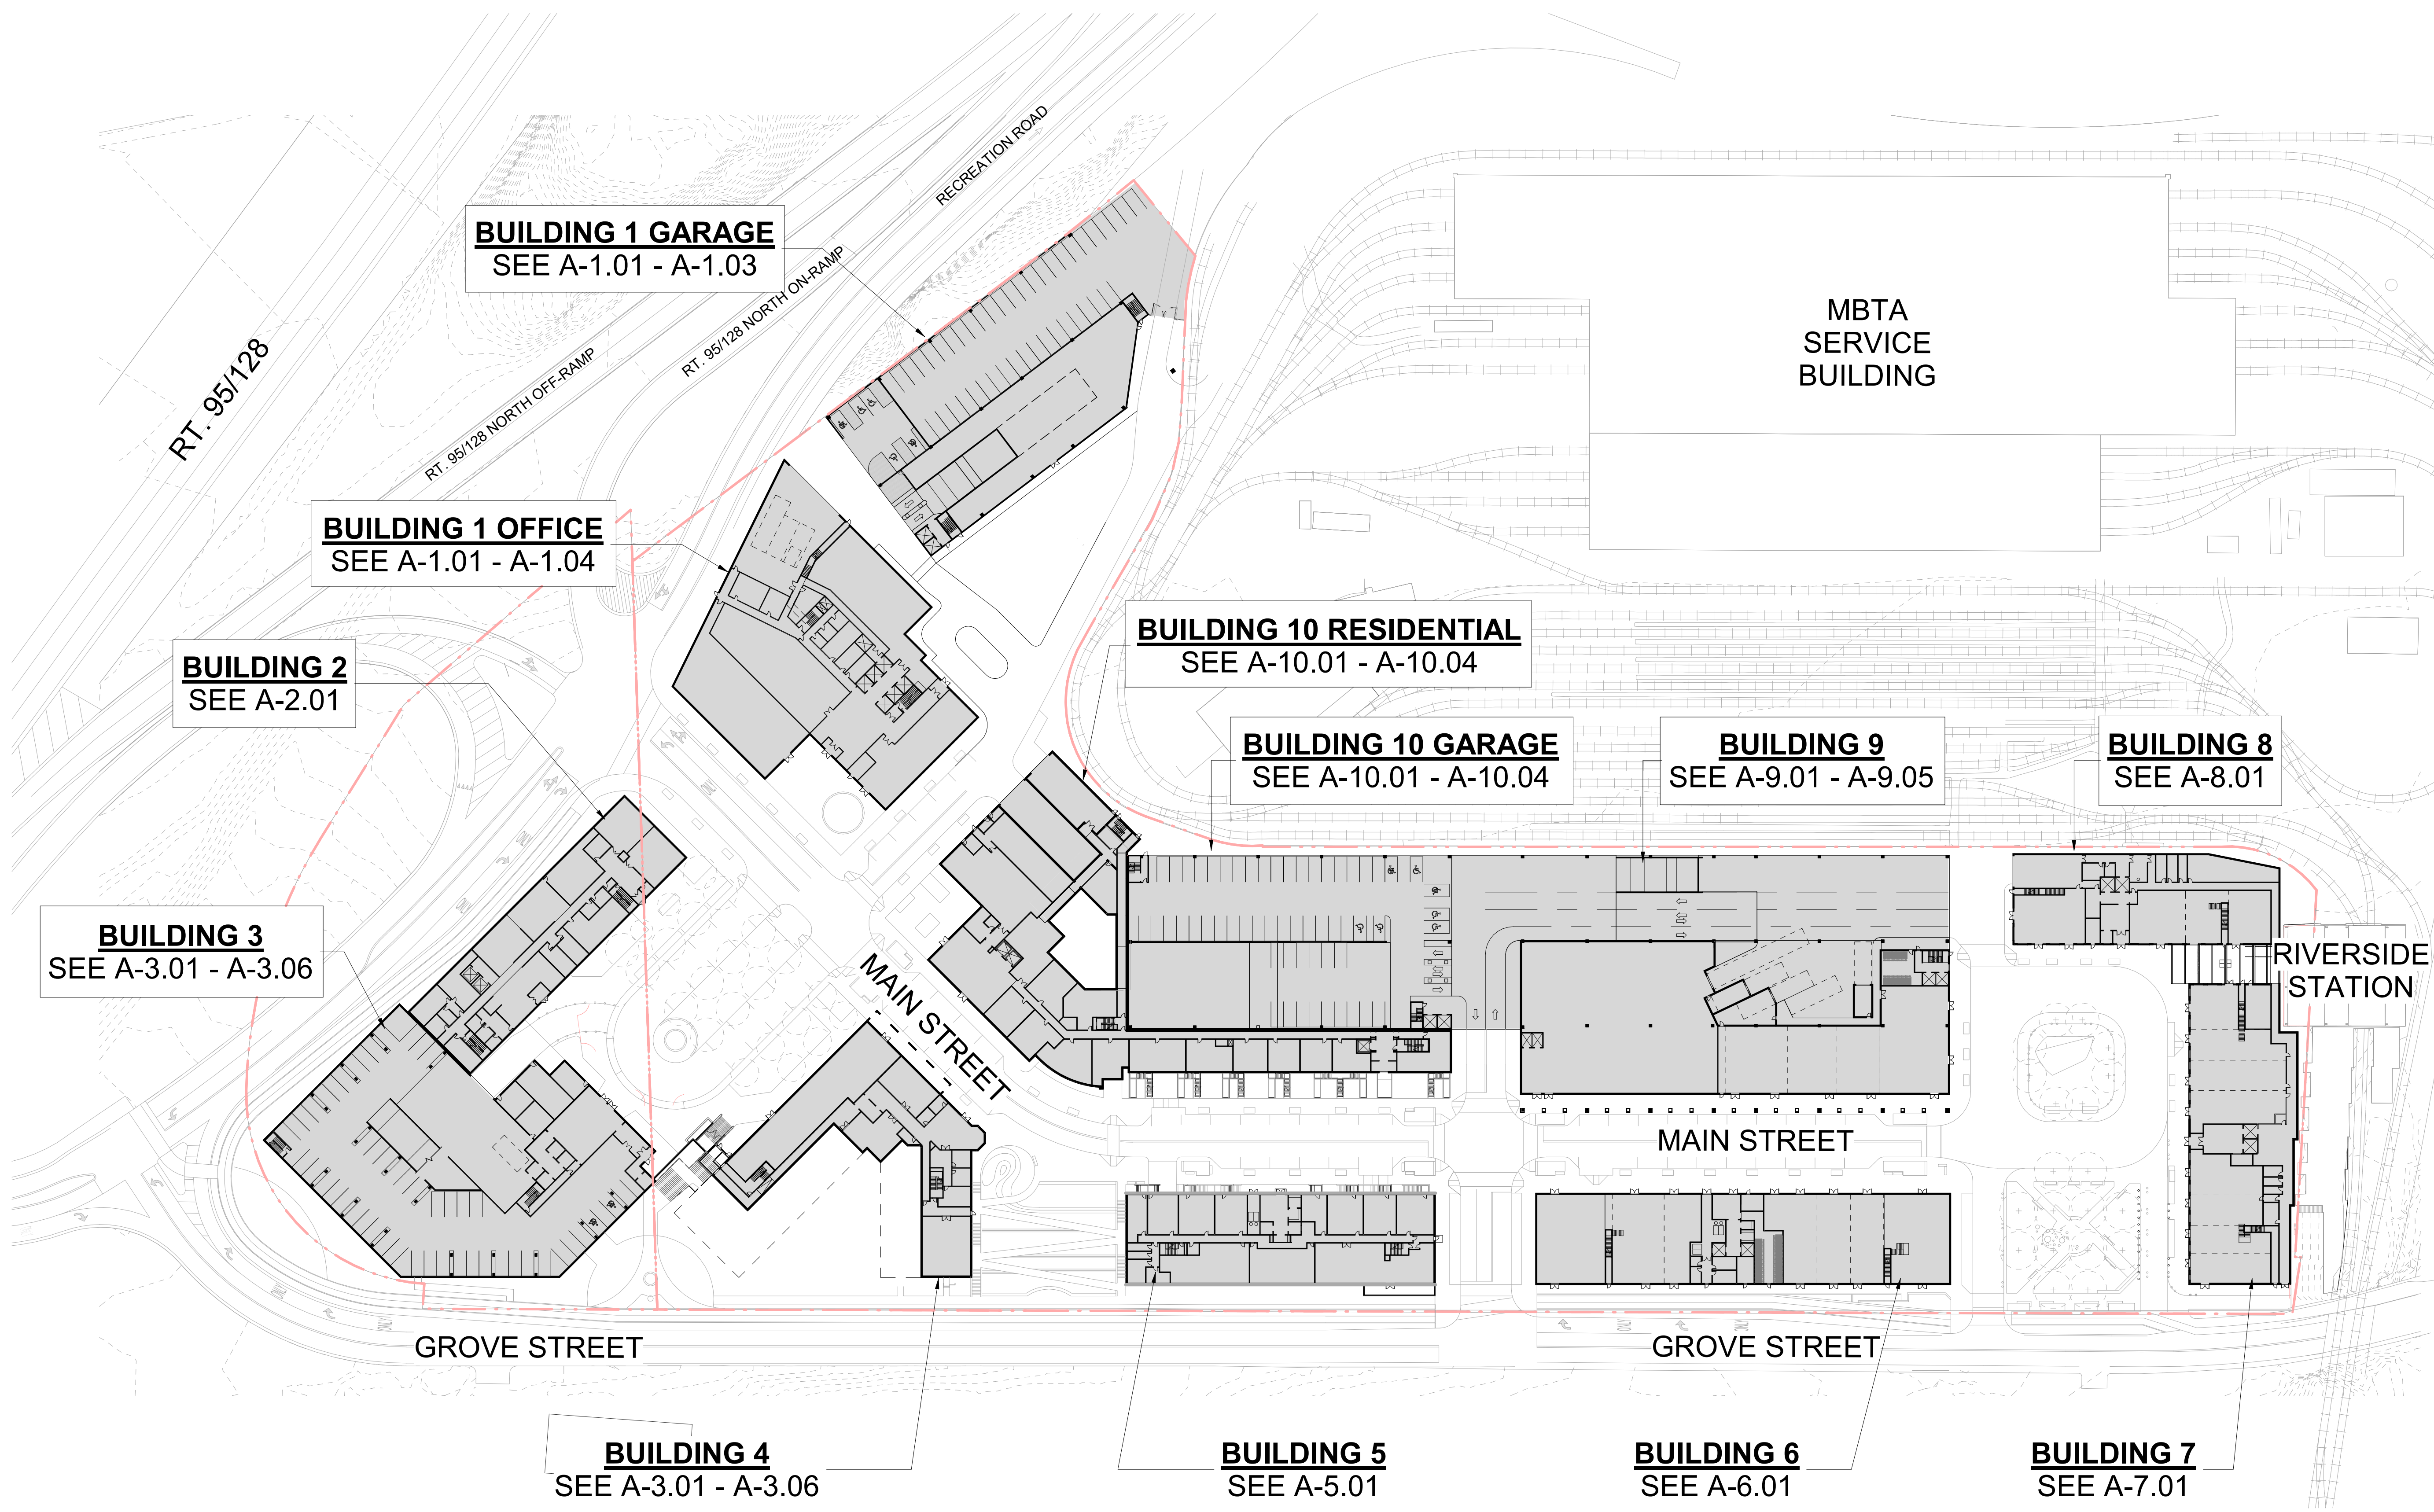

Riverside Master Plan - Newton, MA
 Grove Street, Newton, Massachusetts

No.	Revision	Date	Appr'd
1	REVISED BLDG PROGRAM	09/03/2019	

Designed by	Checked by

Issued for: **SPECIAL PERMIT** Date: **03/27/2019**

Not Approved for Construction
 Drawing Title: **SITE PLAN - LEVEL 1**

Drawing Number
A-0.02
 Sheet of

Project Number
 10865.03

9/3/2019 5:41:01 PM




101 Walnut Street
 PO Box 9151
 Watertown, MA 02471
 617.924.1770
 vhb.com


Design Architect:



David M Schwarz Architects Inc.
 1707 L St NW
 Washington, DC - 20036
 202.862.0777
 dmsas.com

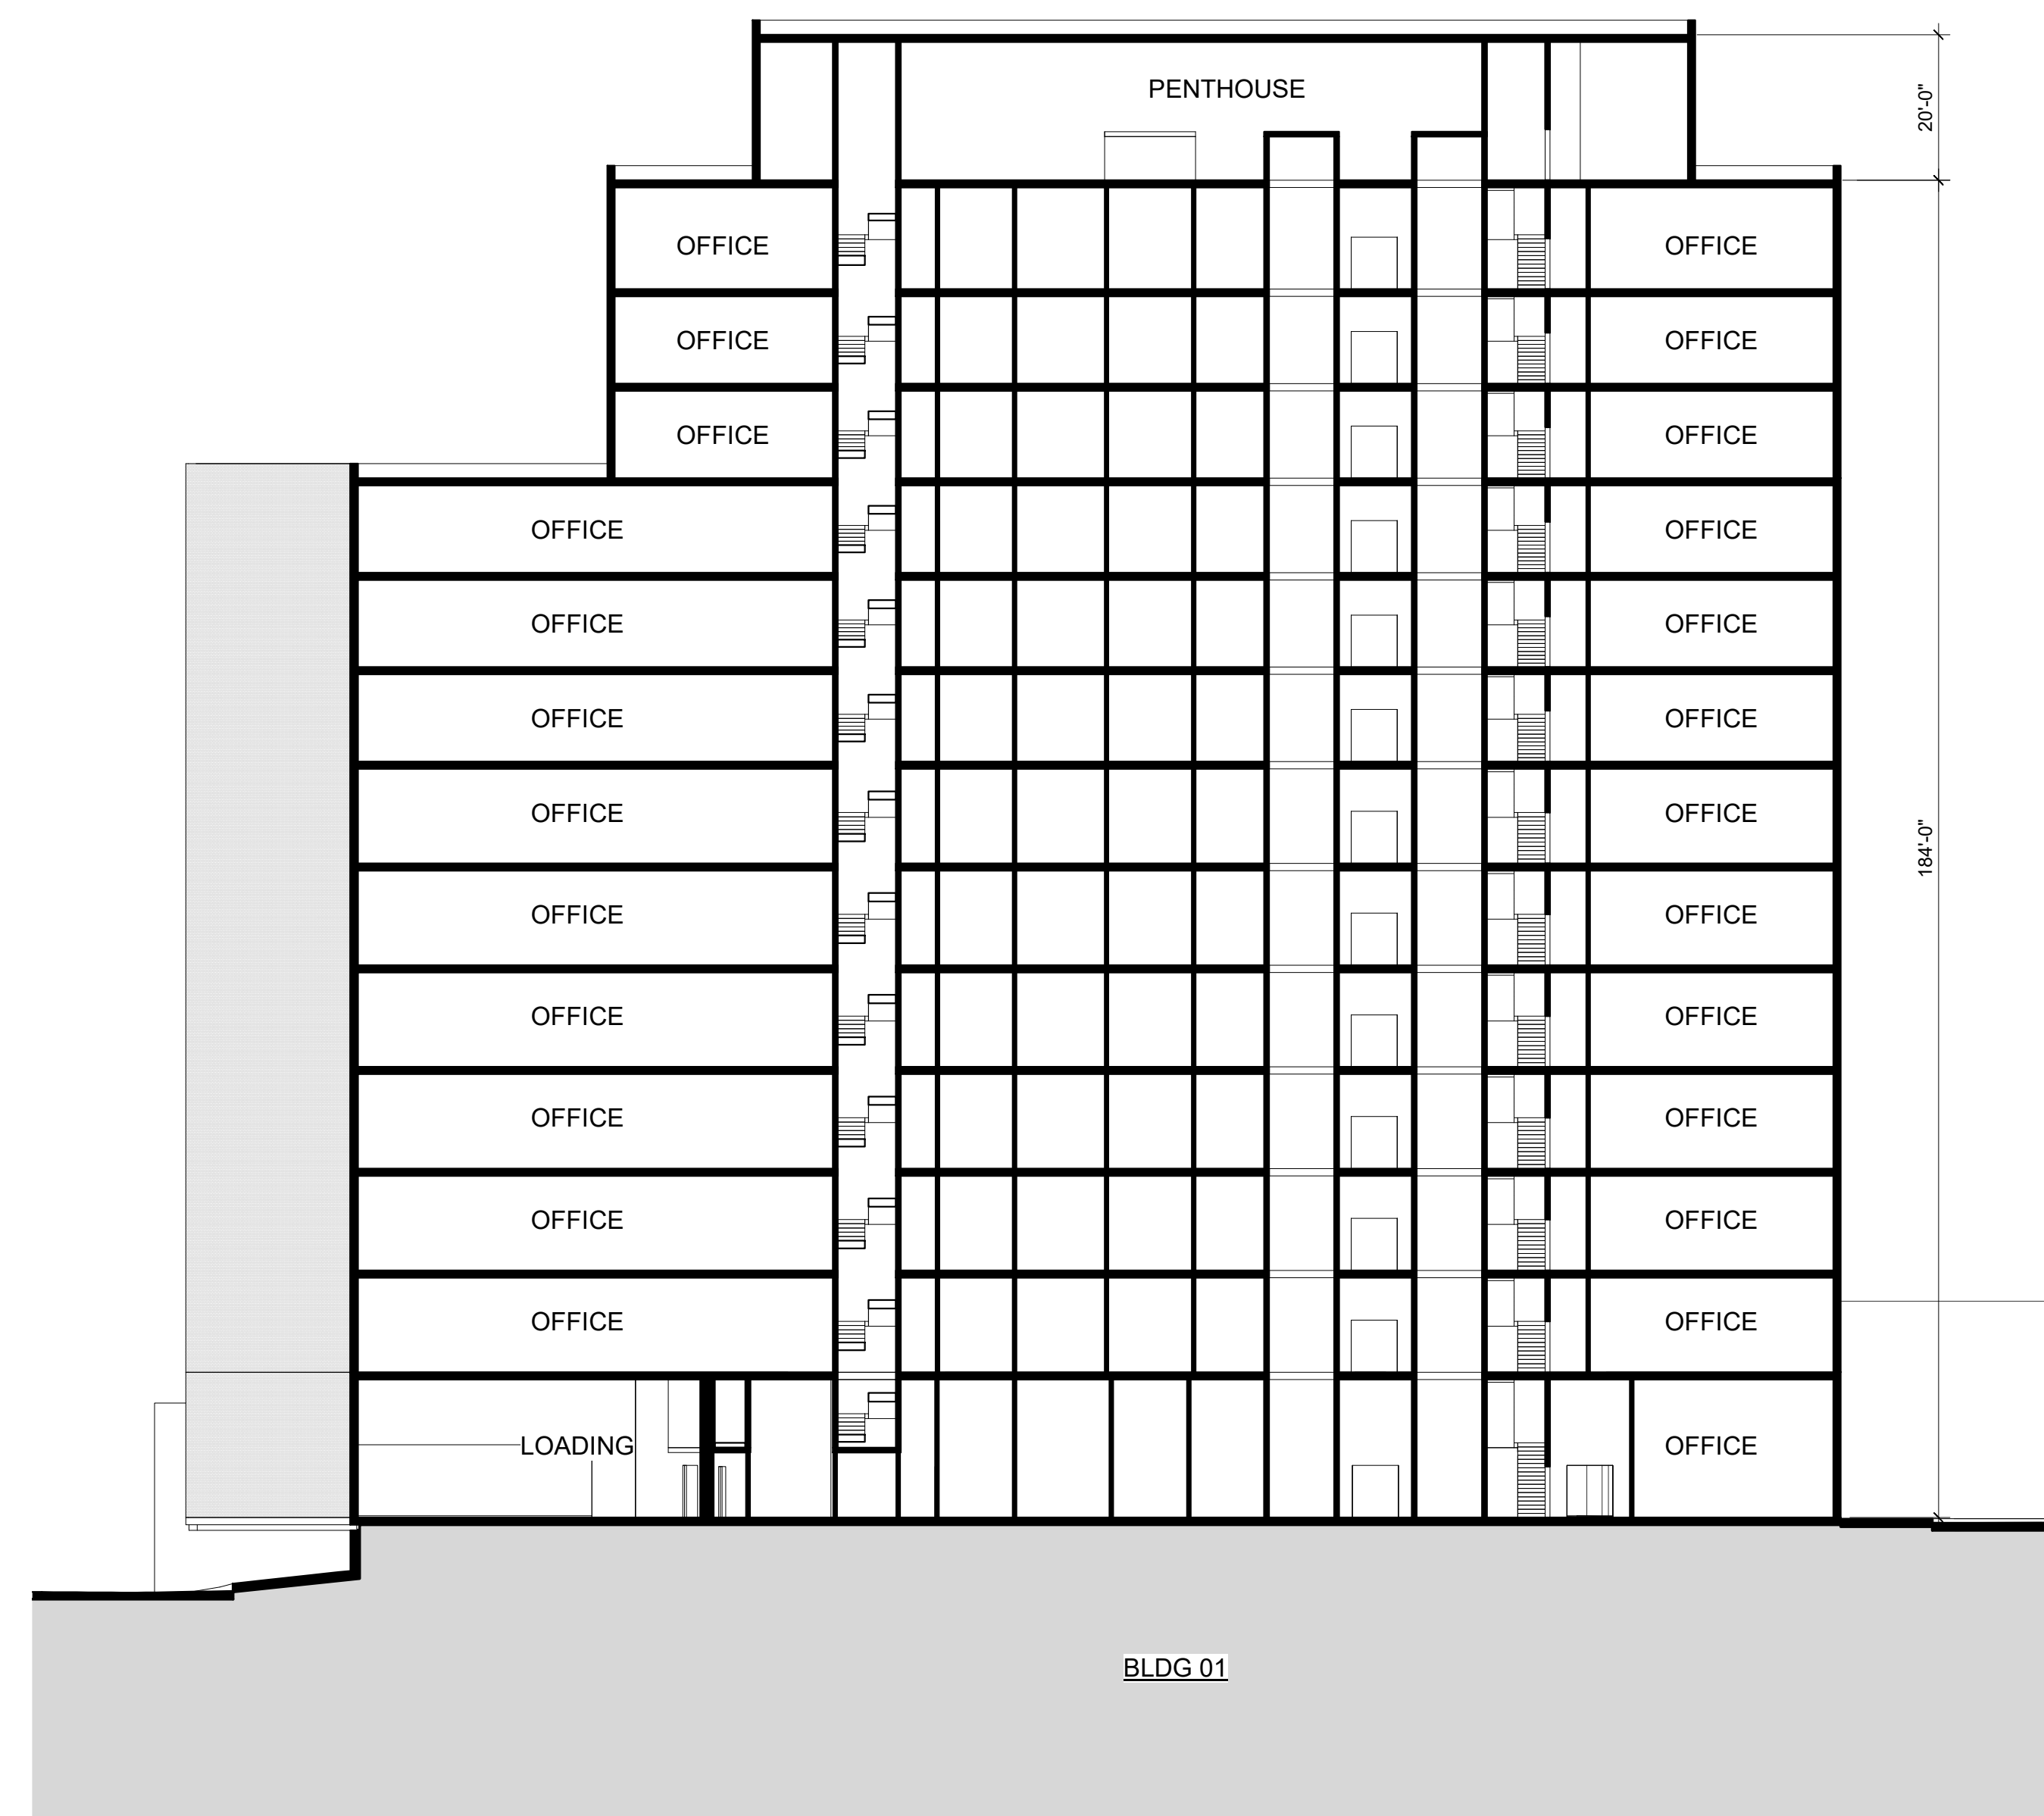

SITE SECTION - THRU BLDG 1 2
A-2.20

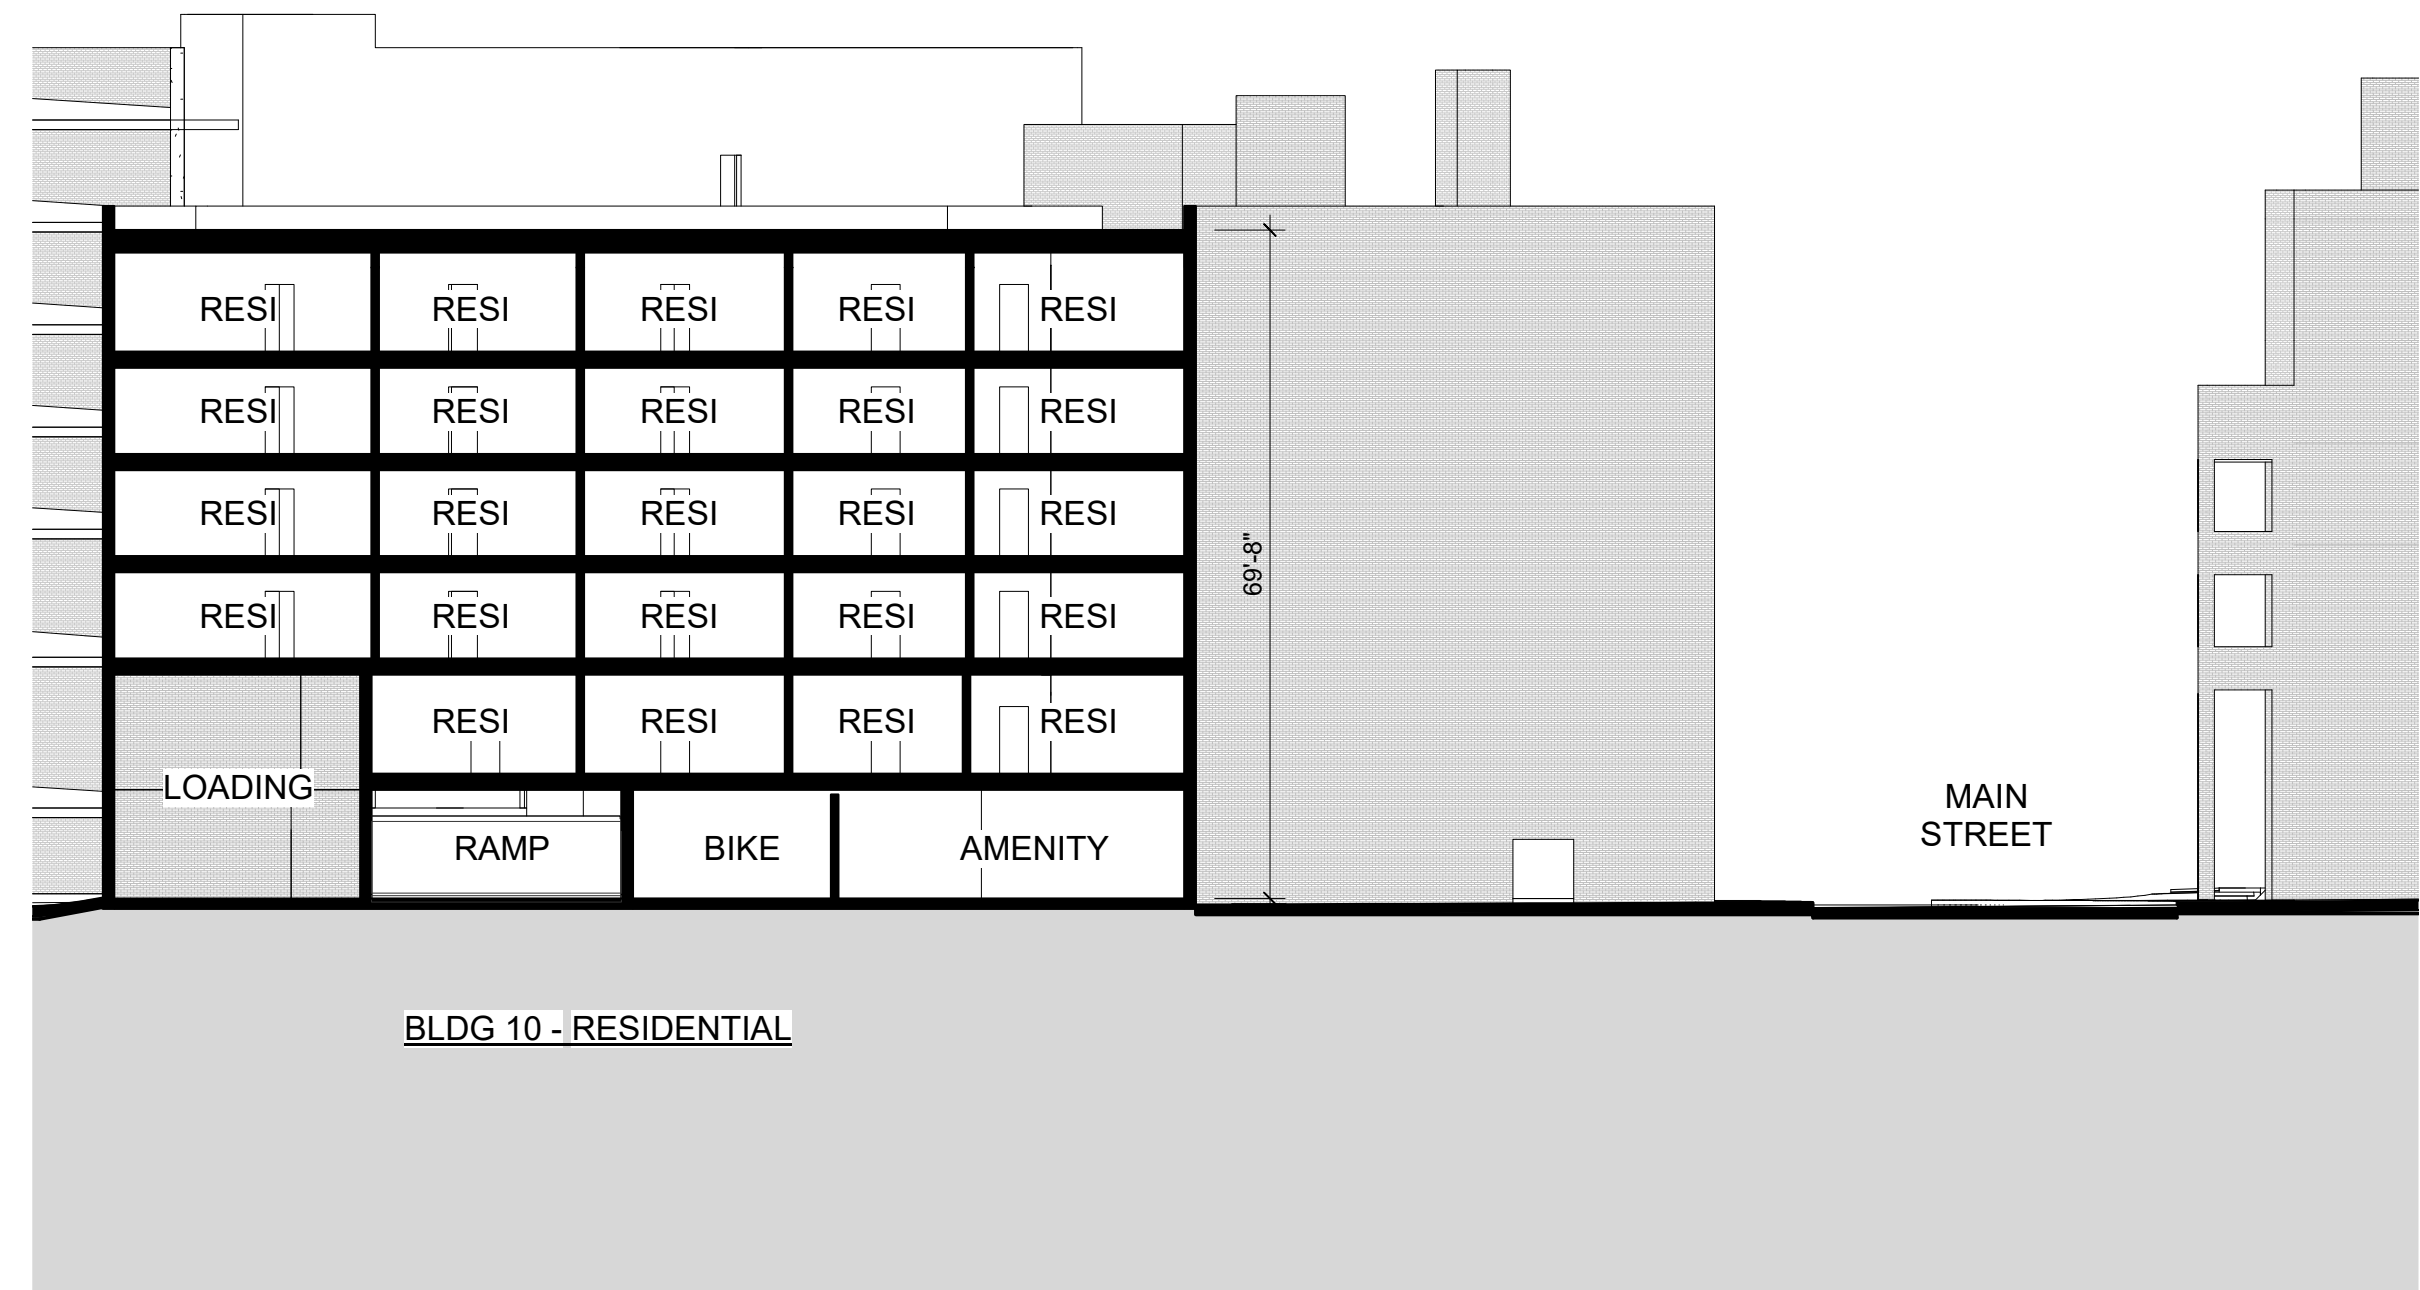

SITE SECTION - THRU BLDG 10 1
A-2.20

Riverside Master Plan - Newton, MA

Grove Street, Newton, Massachusetts

No.	Revision	Date	Appvd.
1	REVISED BLDG PROGRAM	09/03/2019	

Designed by _____ Checked by _____
 Issued for _____ Date _____

SPECIAL PERMIT

Not Approved for Construction

Drawing Title
SITE SECTIONS - BLDG 1 & 10


Drawing Number

A-2.20

Sheet of


Project Number
 10865.03

9/3/2019 5:41:05 PM

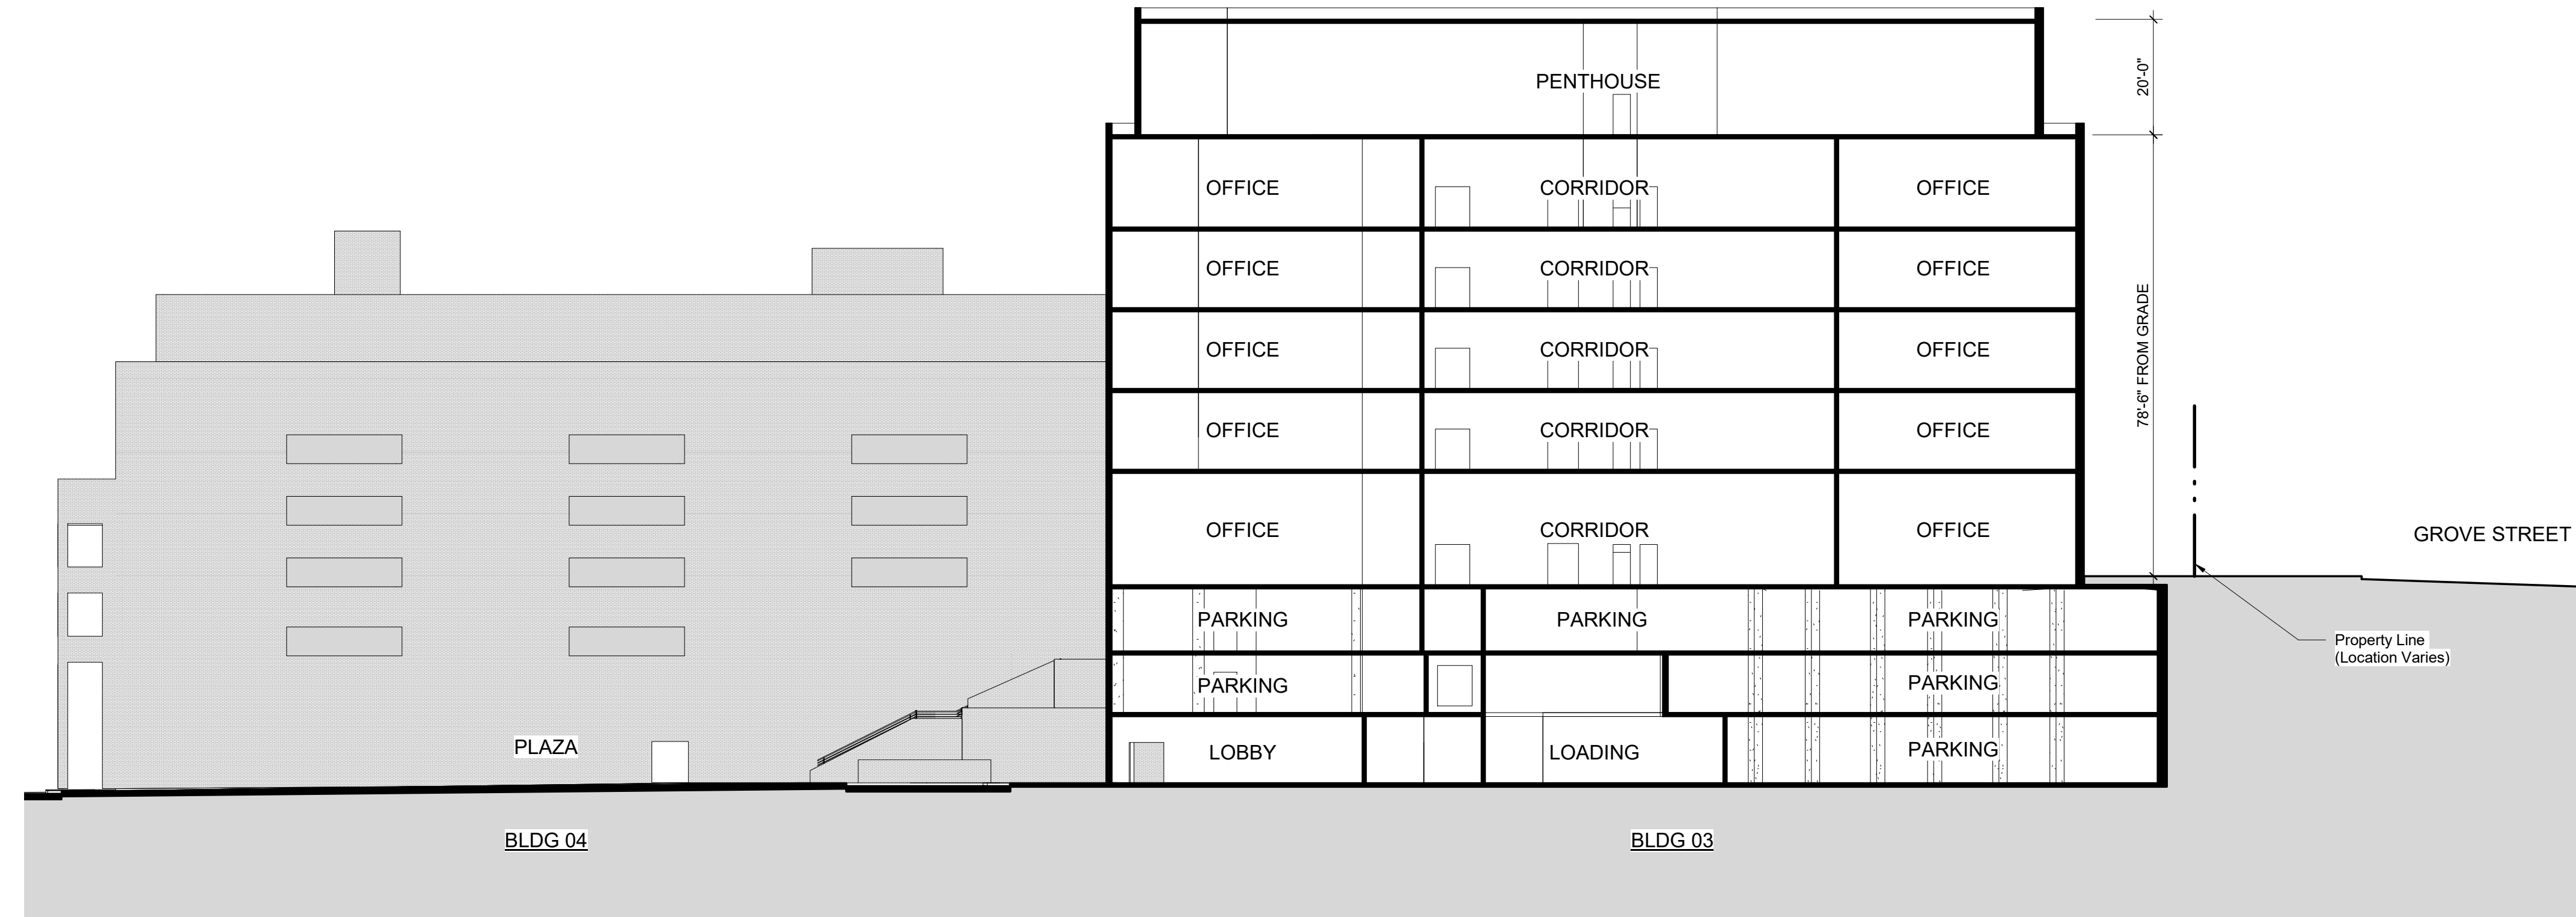

SITE SECTION - THRU BLDG 3

3
A-2.21

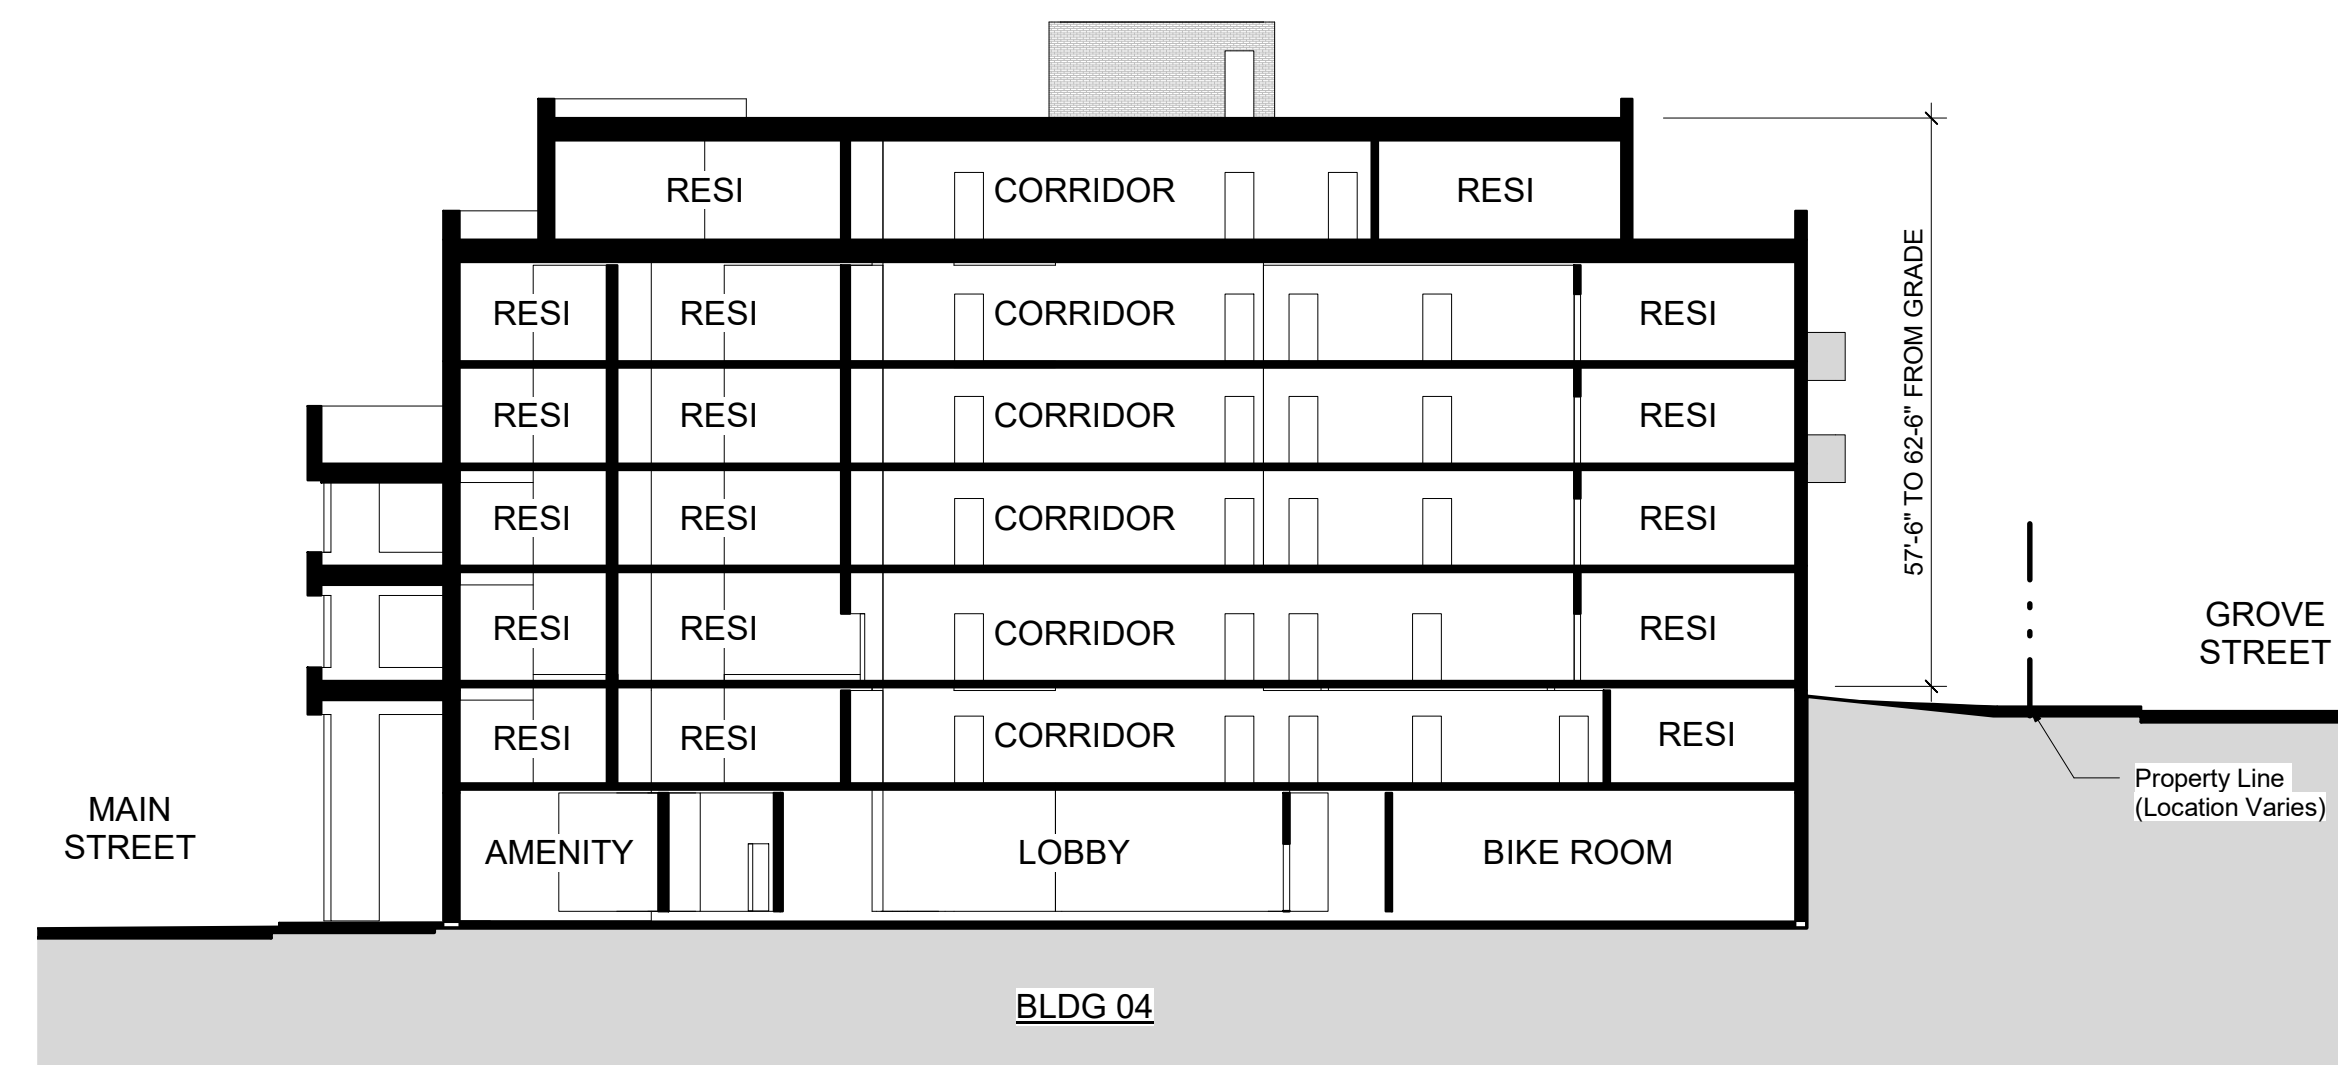

SITE SECTION - THRU BLDG 4

4
A-2.21



101 Walnut Street
PO Box 9151
Watertown, MA 02471
617.924.1770
vhb.com

Design Architect:



David M Schwarz Architects Inc.
1707 L St NW
Washington, DC - 20036
202.862.0777
dmsas.com

Riverside Master Plan - Newton, MA

Grove Street, Newton, Massachusetts

No.	Revision	Date	Appr'd.
1	REVISED BLDG PROGRAM	09/03/2019	

Designed by	Checked by

Issued for	Date

SPECIAL PERMIT

Not Approved for Construction

SITE SECTIONS - BLDG 3 & 4

Drawing Number

A-2.21

Sheet of

Project Number
10865.03




101 Walnut Street
 PO Box 9151
 Watertown, MA 02471
 617.924.1770
 vhb.com


Design Architect:



David M Schwarz Architects Inc.
 1707 L St NW
 Washington, DC - 20036
 202.862.0777
 dmsas.com

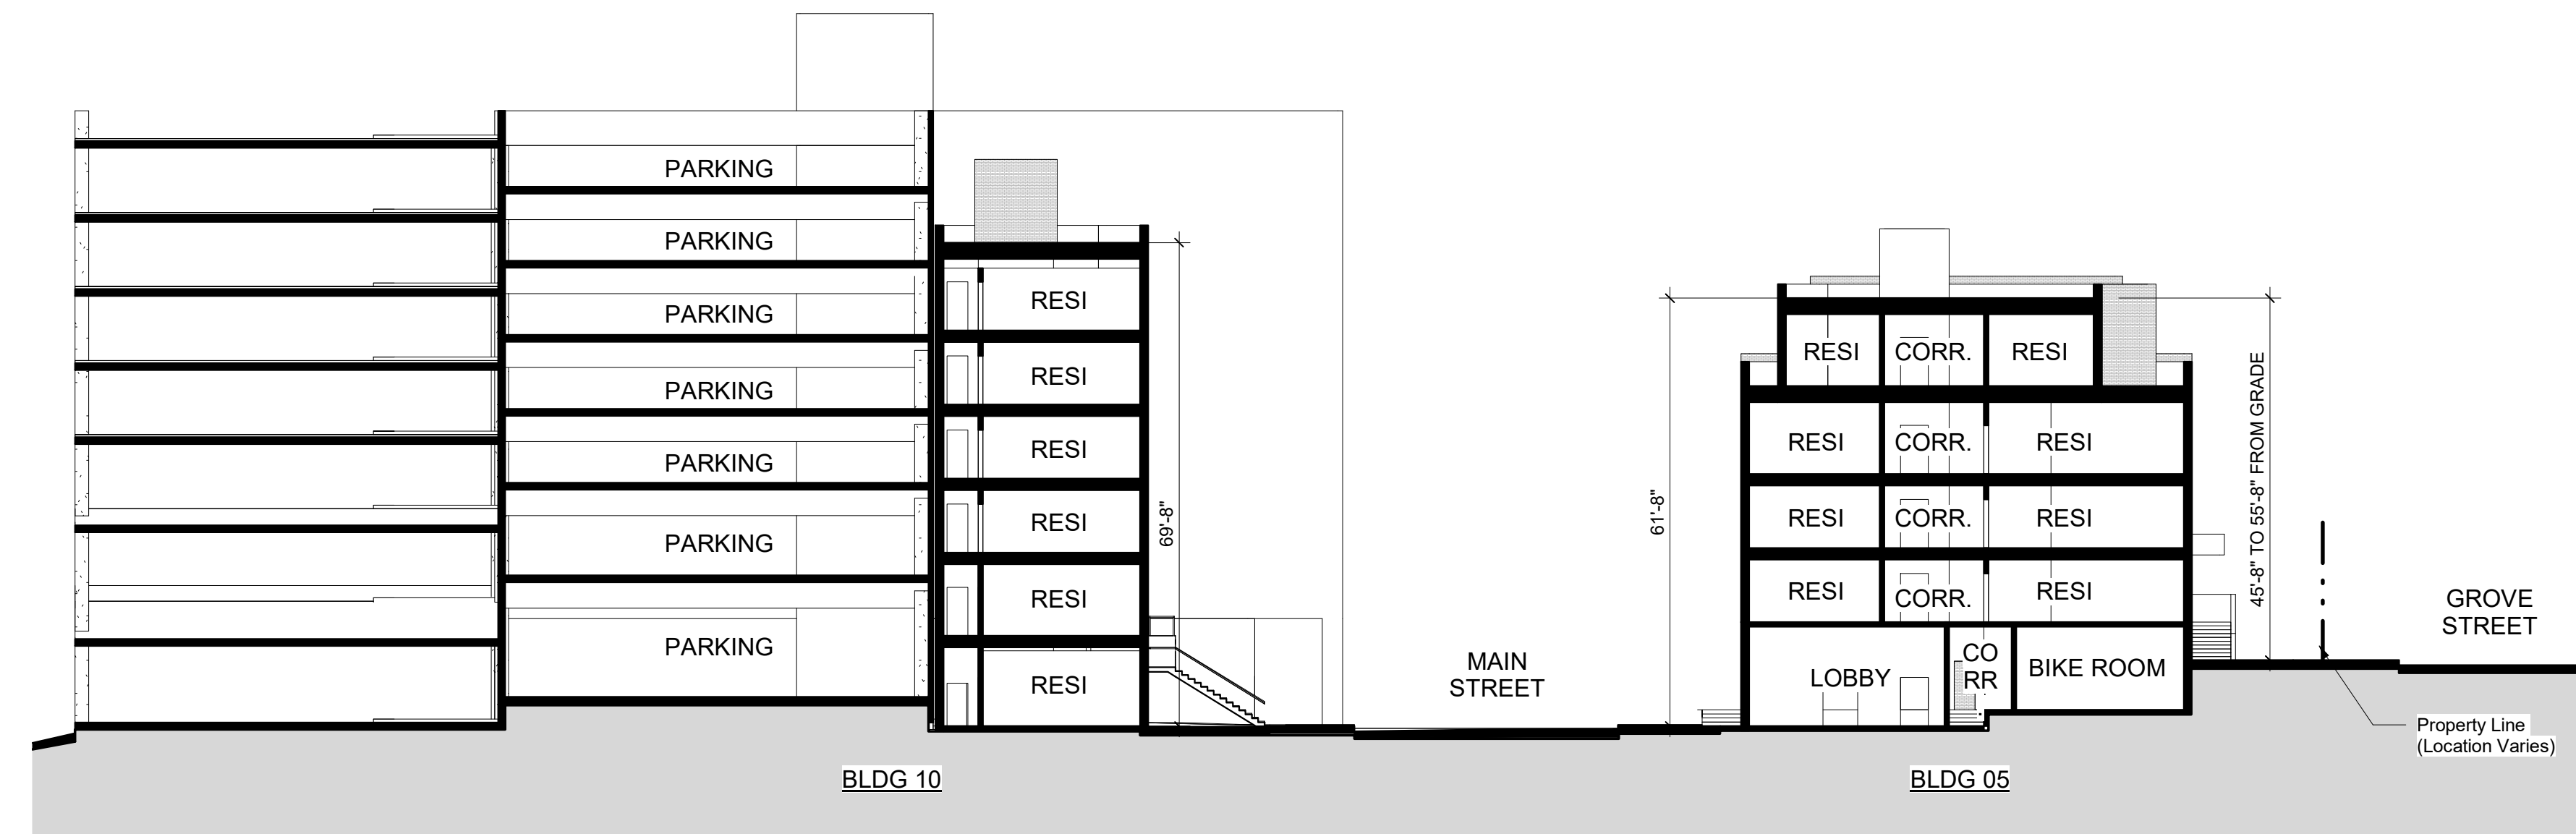

SITE SECTION - THRU BLDG 5 & 10 5
A-2.22

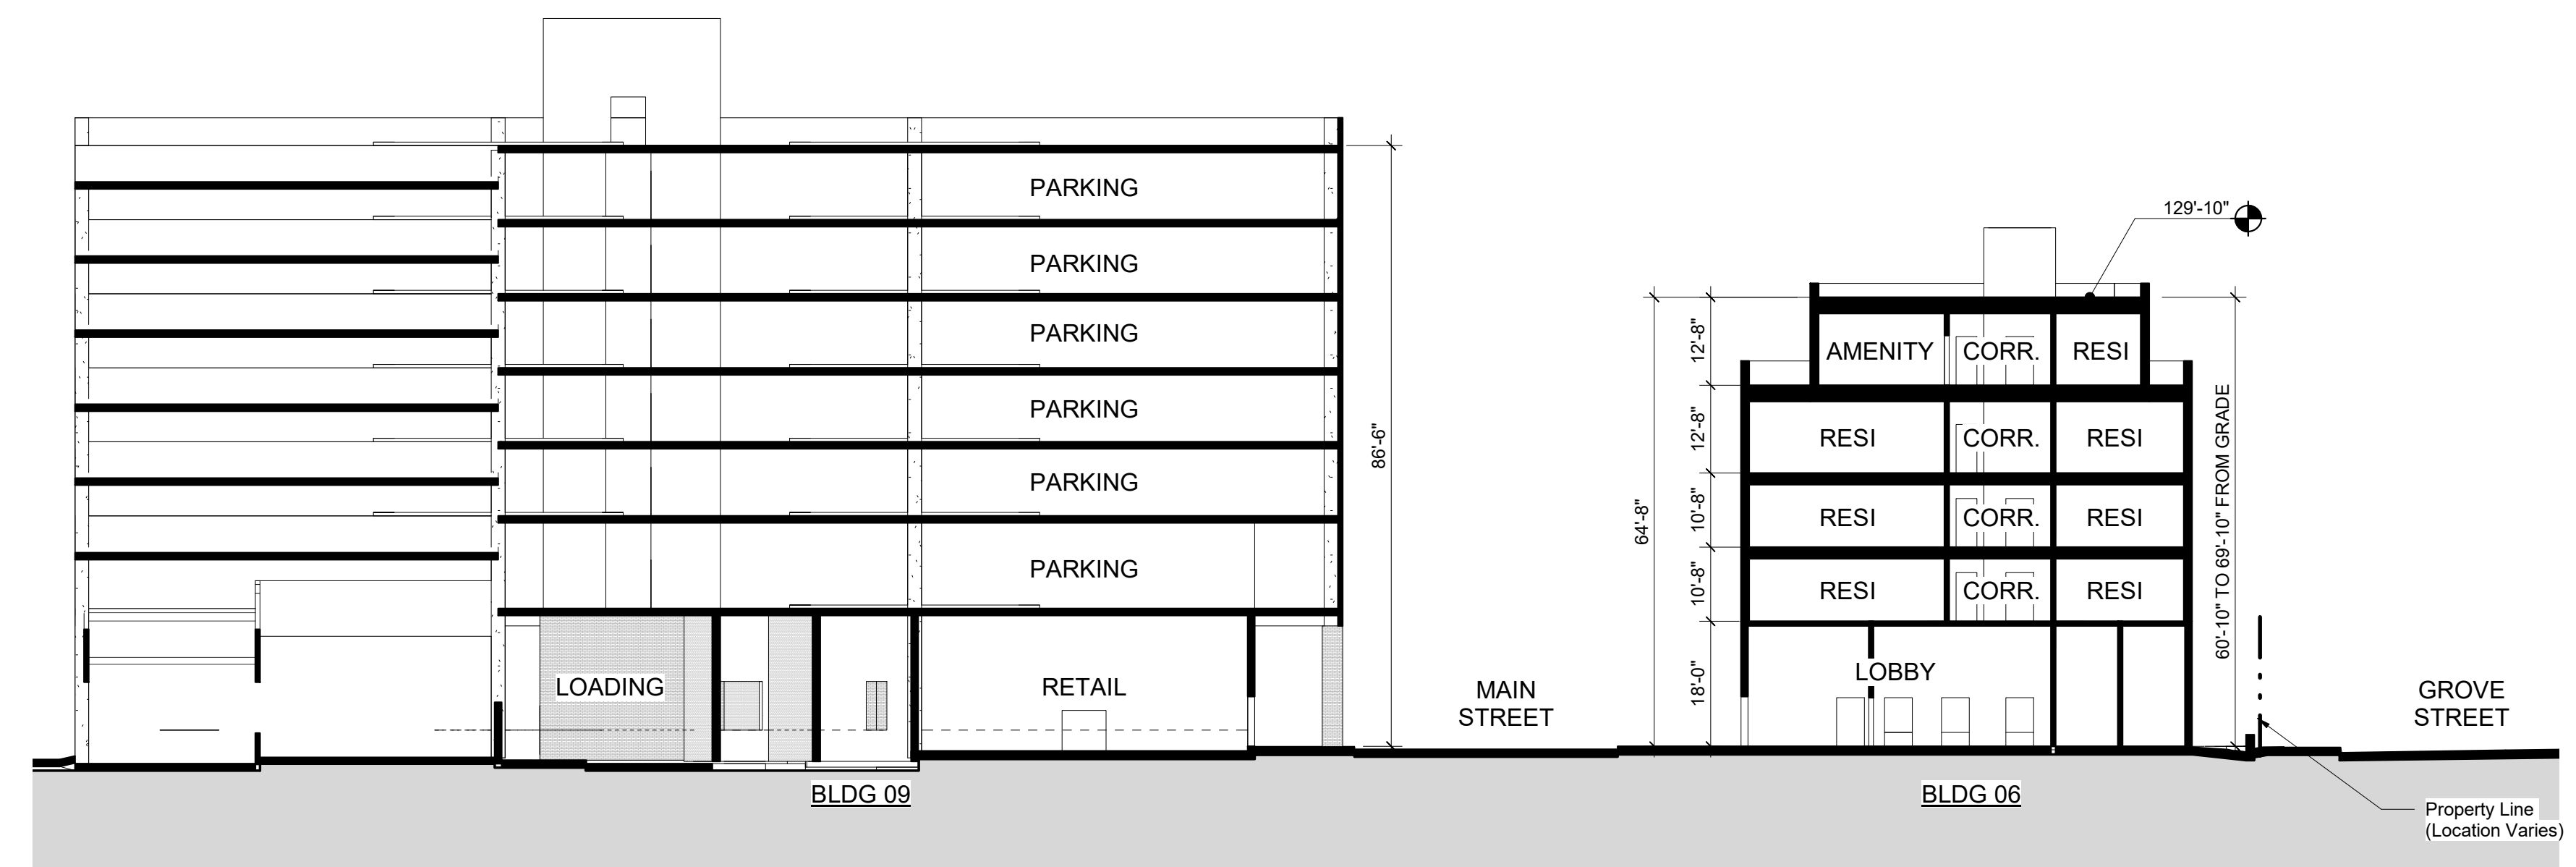

SITE SECTION - THRU BLDG 6 & 9 6
A-2.22

Riverside Master Plan - Newton, MA

Grove Street, Newton, Massachusetts

No.	Revision	Date	Appr'd
1	REVISED BLDG PROGRAM	09/03/2019	

Designed by _____ Checked by _____
 Issued for _____ Date _____

SPECIAL PERMIT

Not Approved for Construction

SITE SECTIONS - BLDG 5, 6, 9 & 10

Drawing Number

A-2.22
 Sheet of

Project Number
 10865.03

9/3/2019 5:41:11 PM




101 Walnut Street
 PO Box 9151
 Watertown, MA 02471
 617.924.1770
 vhb.com


Design Architect:



David M Schwarz Architects Inc.
 1707 L St NW
 Washington, DC - 20036
 202.862.0777
 dmsas.com

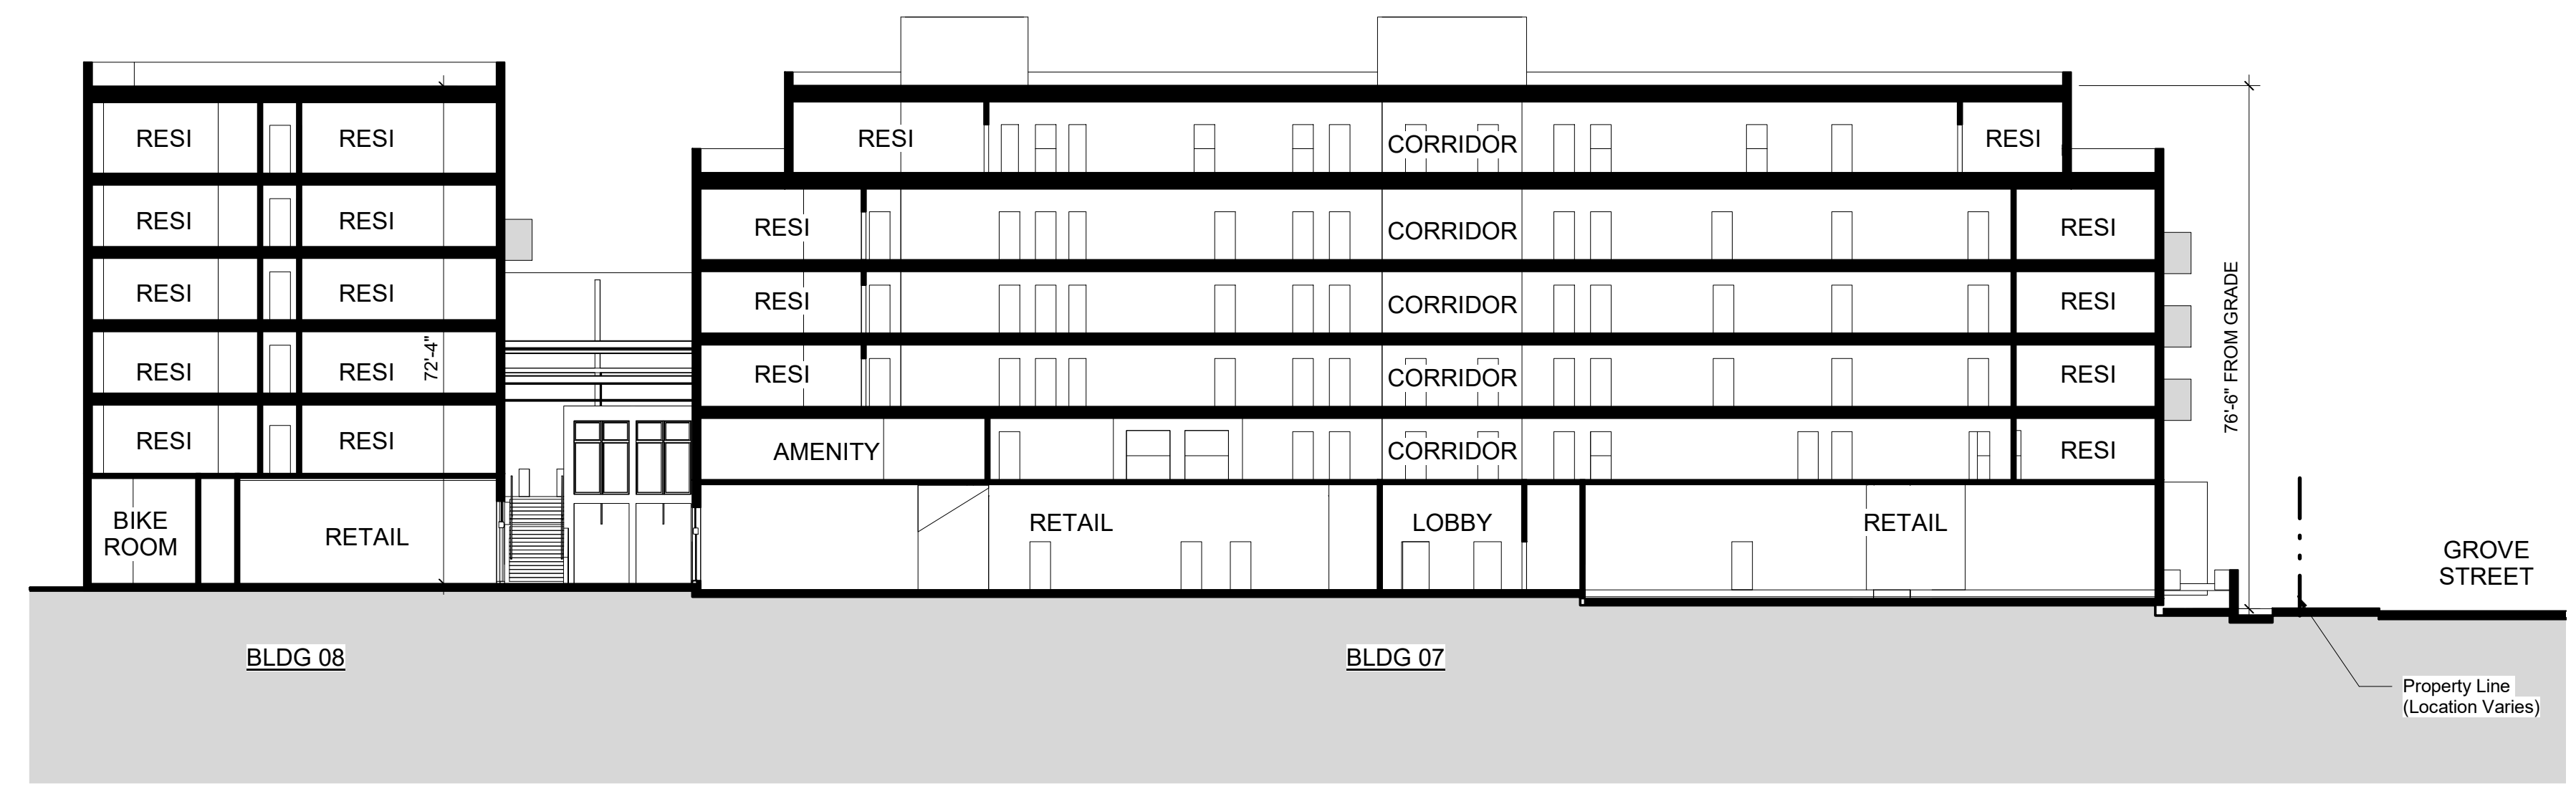

SITE SECTION - THRU BLDG 7 & 8 7
A-2.23

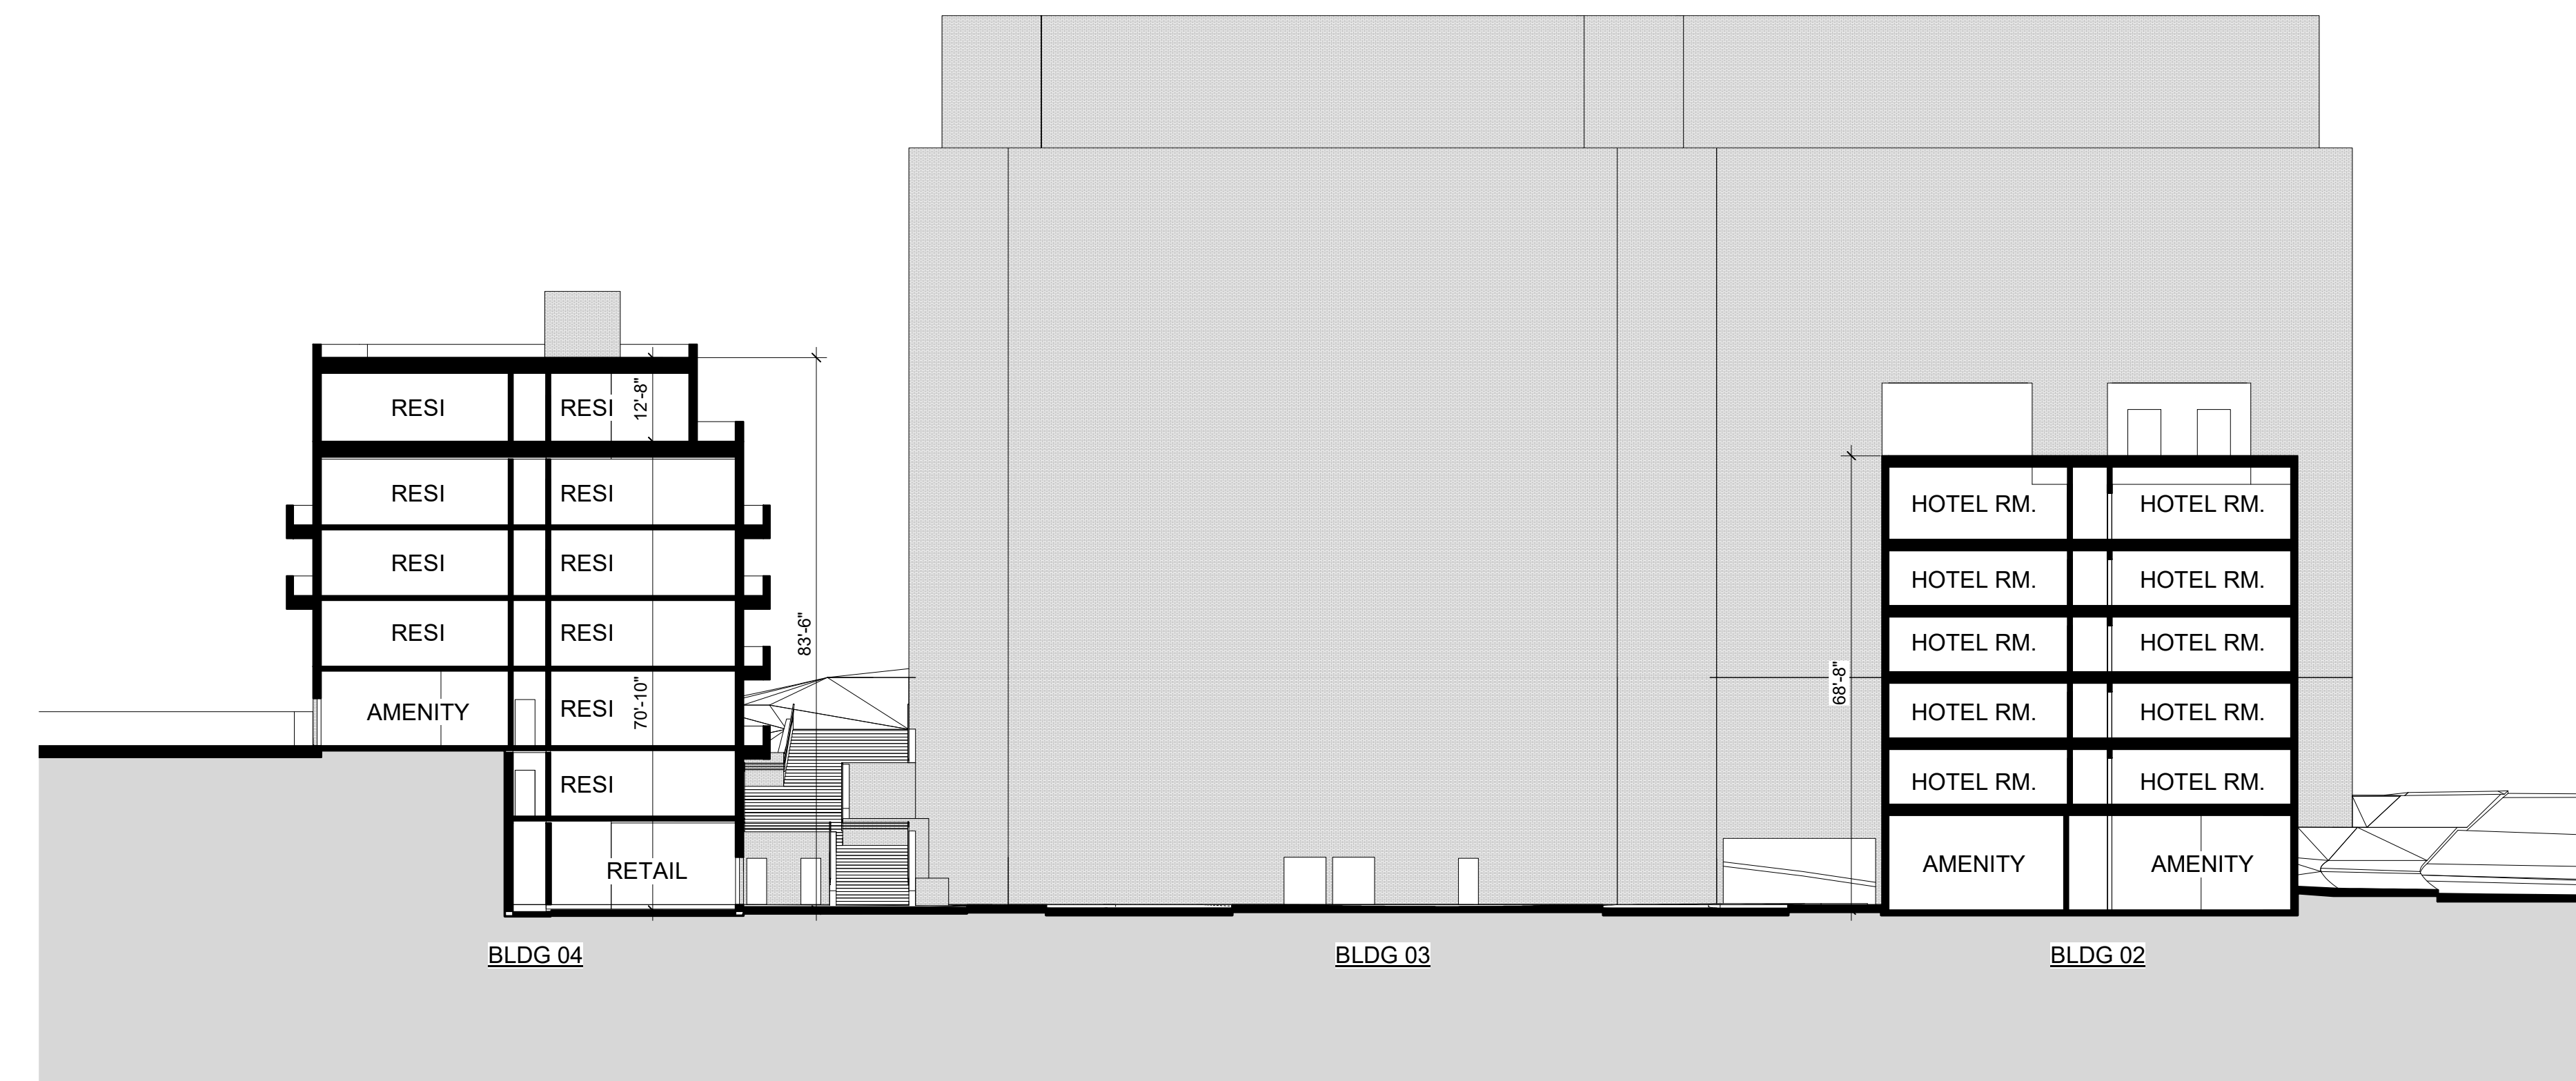

SITE SECTION - THRU BLDG 2 & 4 8
A-2.23

Riverside Master Plan - Newton, MA

Grove Street, Newton, Massachusetts

No.	Revision	Date	Appr'd.
1	REVISED BLDG PROGRAM	09/03/2019	

Designed by _____ Checked by _____
 Issued for _____ Date _____

SPECIAL PERMIT

Not Approved for Construction

SITE SECTIONS - BLDG 7, 8 & 10

Drawing Number

A-2.23
 Sheet of _____

Project Number
 10865.03

9/3/2019 5:41:15 PM




101 Walnut Street
 PO Box 9151
 Watertown, MA 02471
 617.924.1770
 vhb.com


Design Architect:



David M Schwarz Architects Inc.
 1707 L St NW
 Washington, DC - 20036
 202.862.0777
 dmsas.com

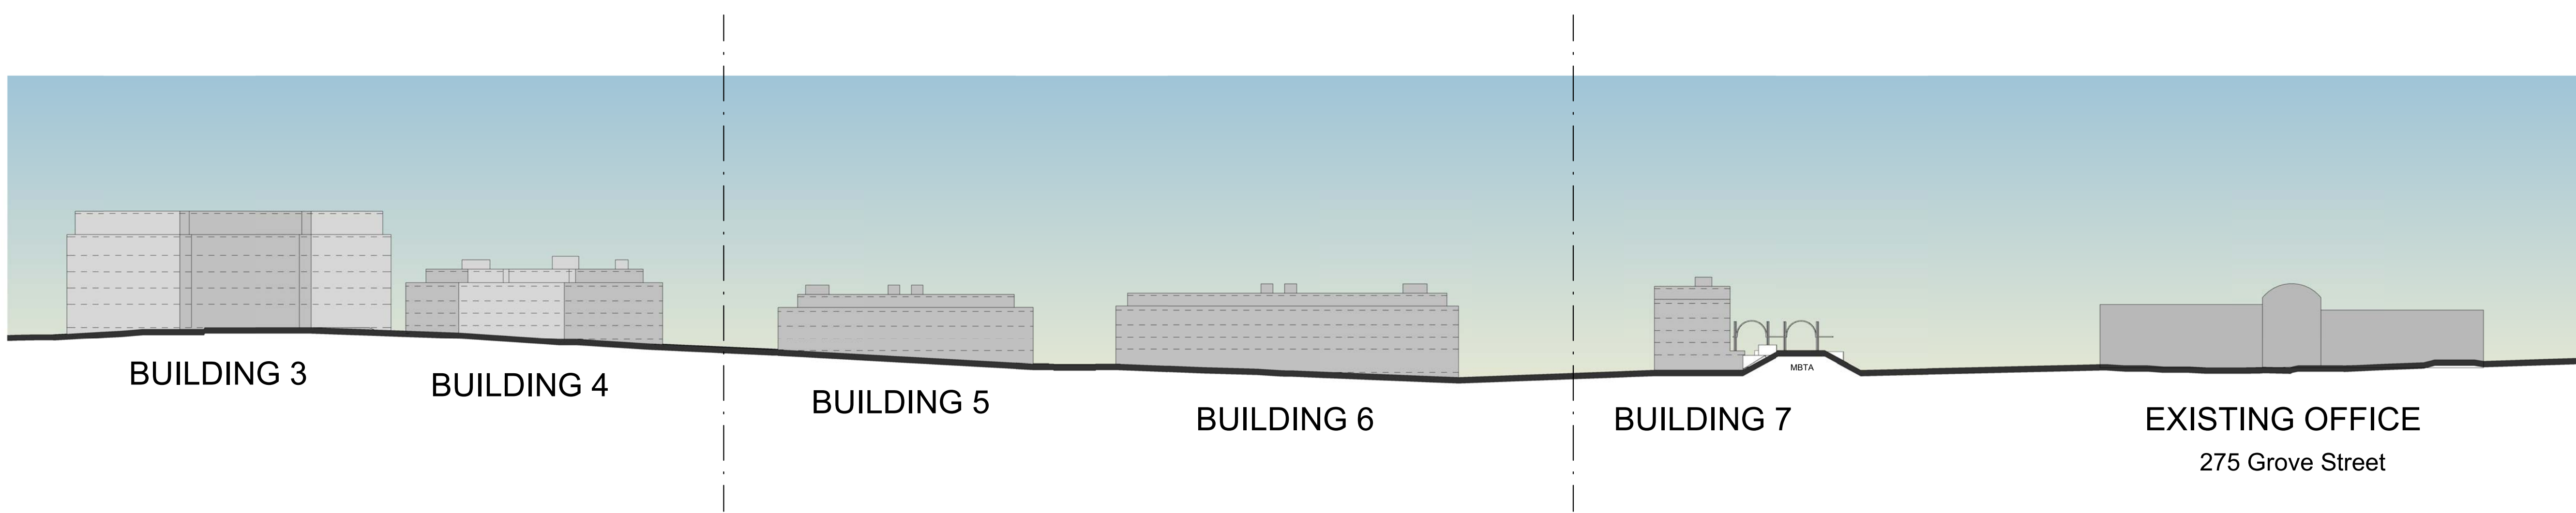

ELEVATION ALONG GROVE STREET

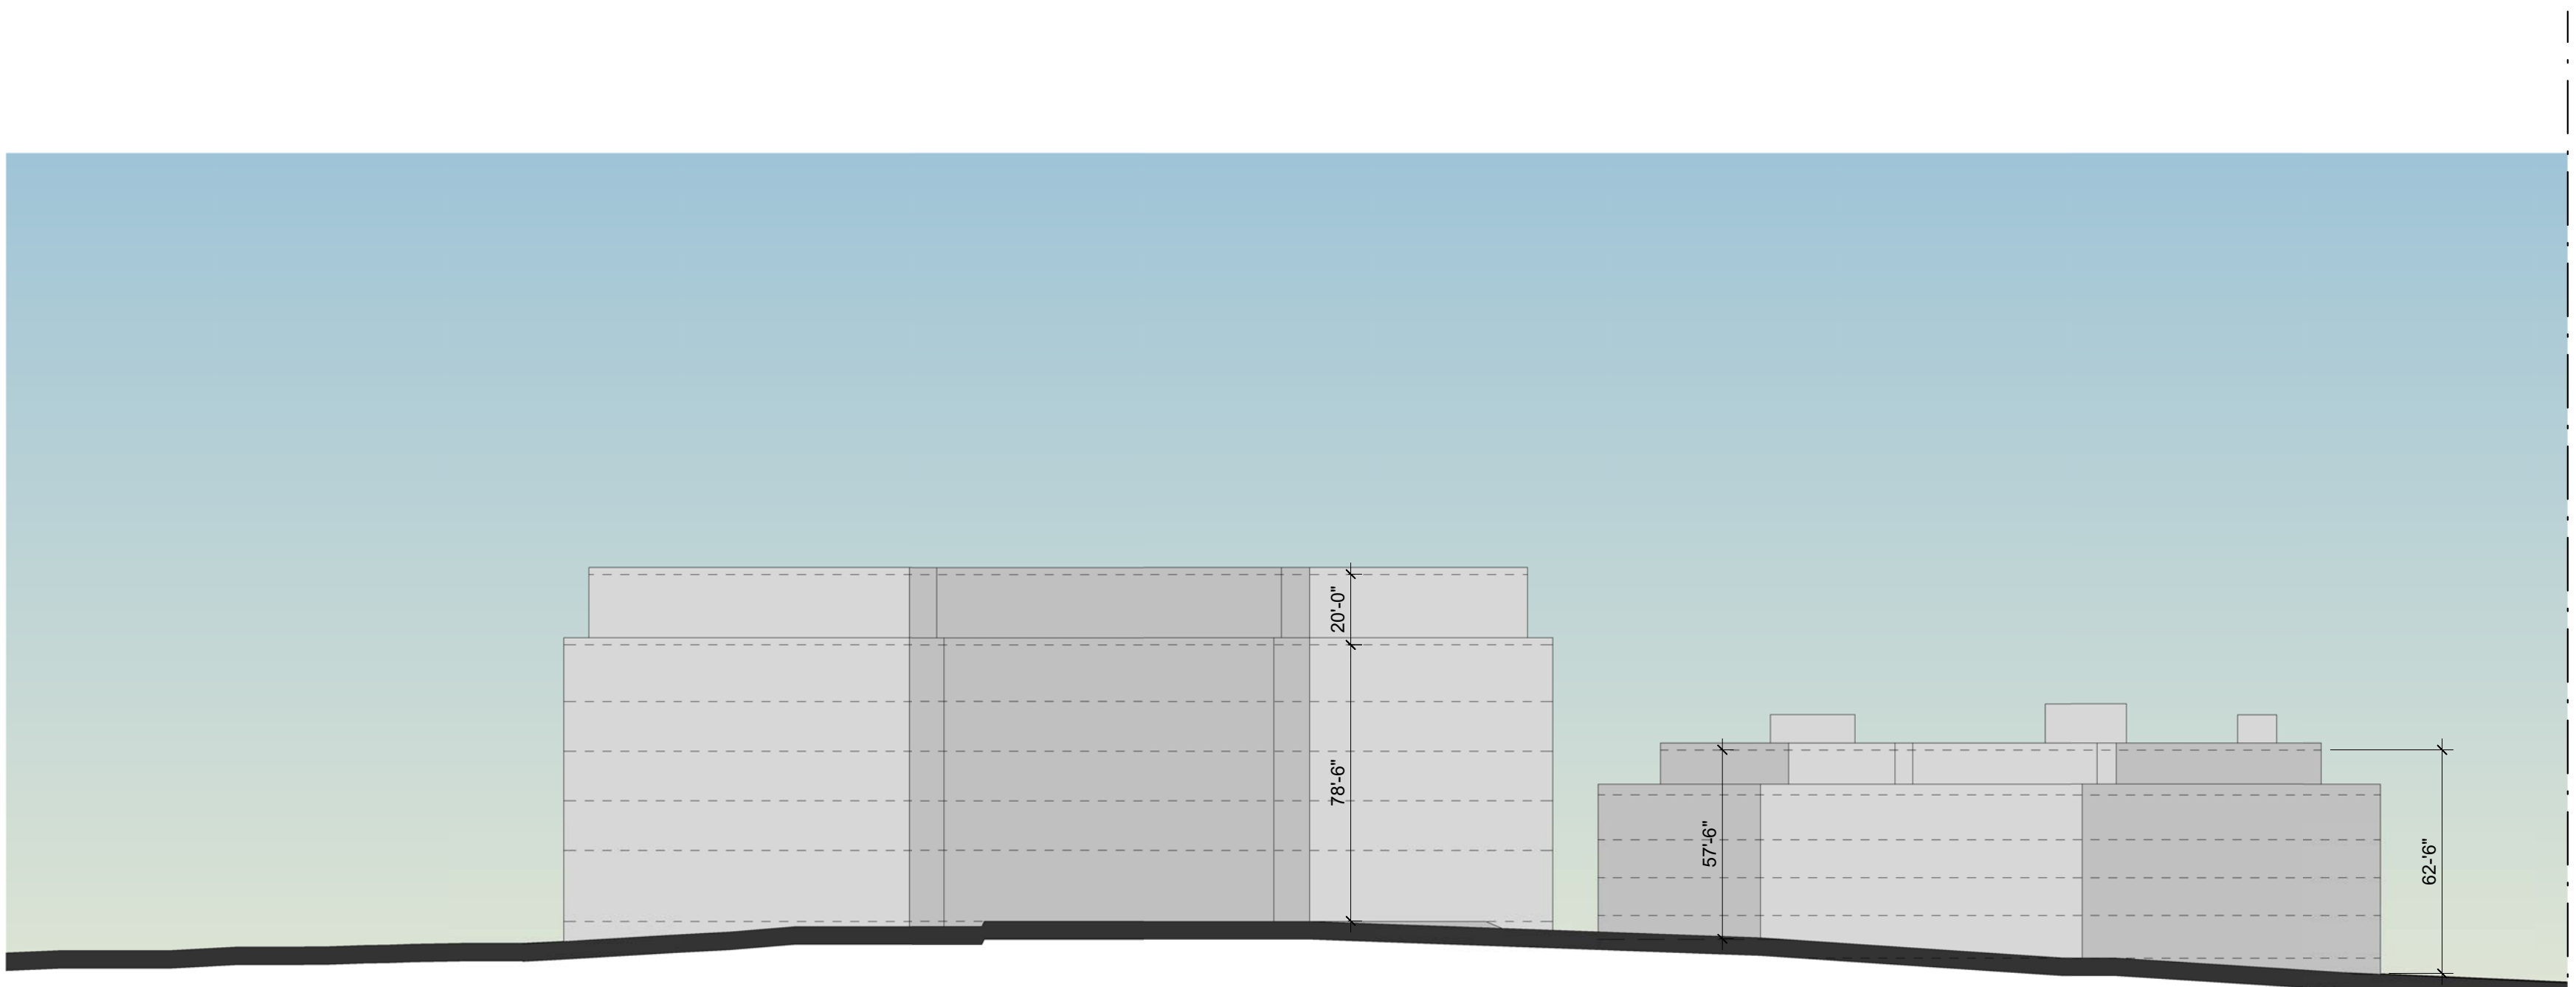

BUILDING 3 BUILDING 4

PARTIAL ELEVATION ALONG GROVE STREET @ BLDGS. 3&4

Riverside Master
 Plan - Newton, MA

Grove Street, Newton, Massachusetts

No.	Revision	Date	Appvd.
1	REVISED BLDG PROGRAM	09/03/2019	

Designed by _____ Checked by _____
 Issued for _____ Date _____

SPECIAL PERMIT

Not Approved for Construction

Drawing Title
Elevation @ Grove St.

Drawing Number

A-2.30

Sheet of

Project Number
 10865.03




101 Walnut Street
 PO Box 9151
 Watertown, MA 02471
 617.924.1770
 vhb.com

Design Architect:




David M Schwarz Architects Inc.
 1707 L St NW
 Washington, DC - 20036
 202.862.0777
 dmsas.com

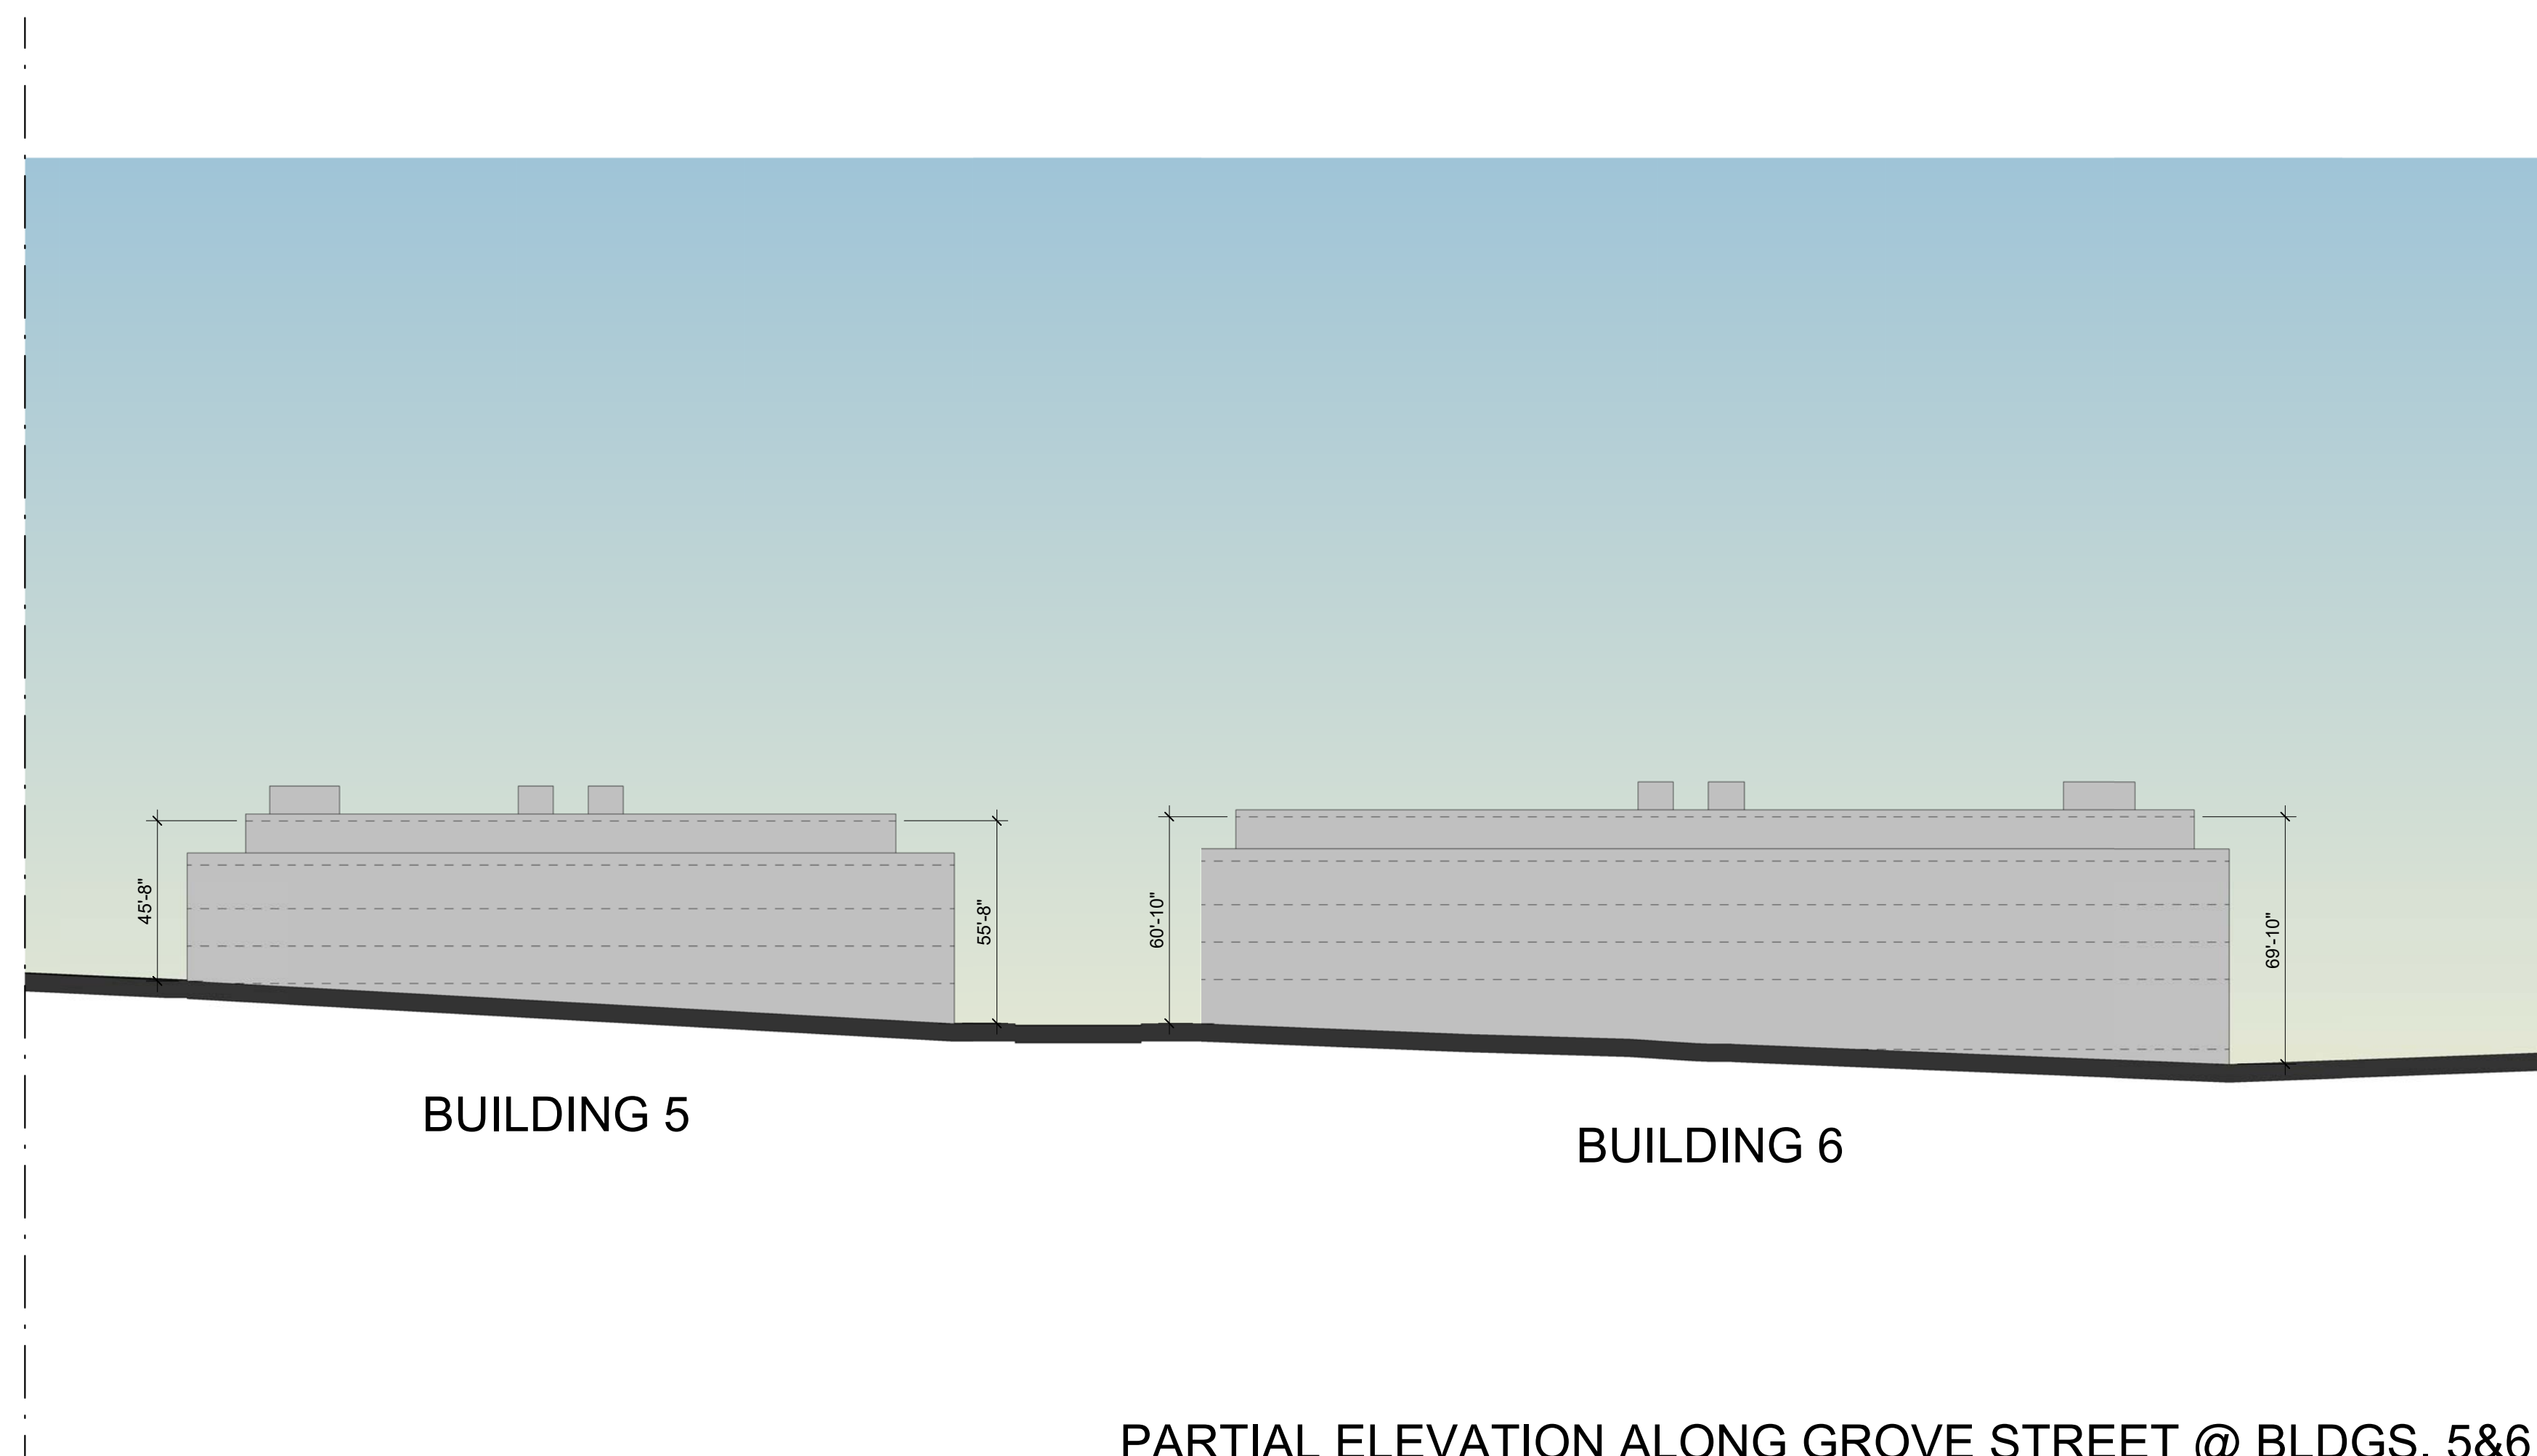

BUILDING 5

BUILDING 6

PARTIAL ELEVATION ALONG GROVE STREET @ BLDGS. 5&6

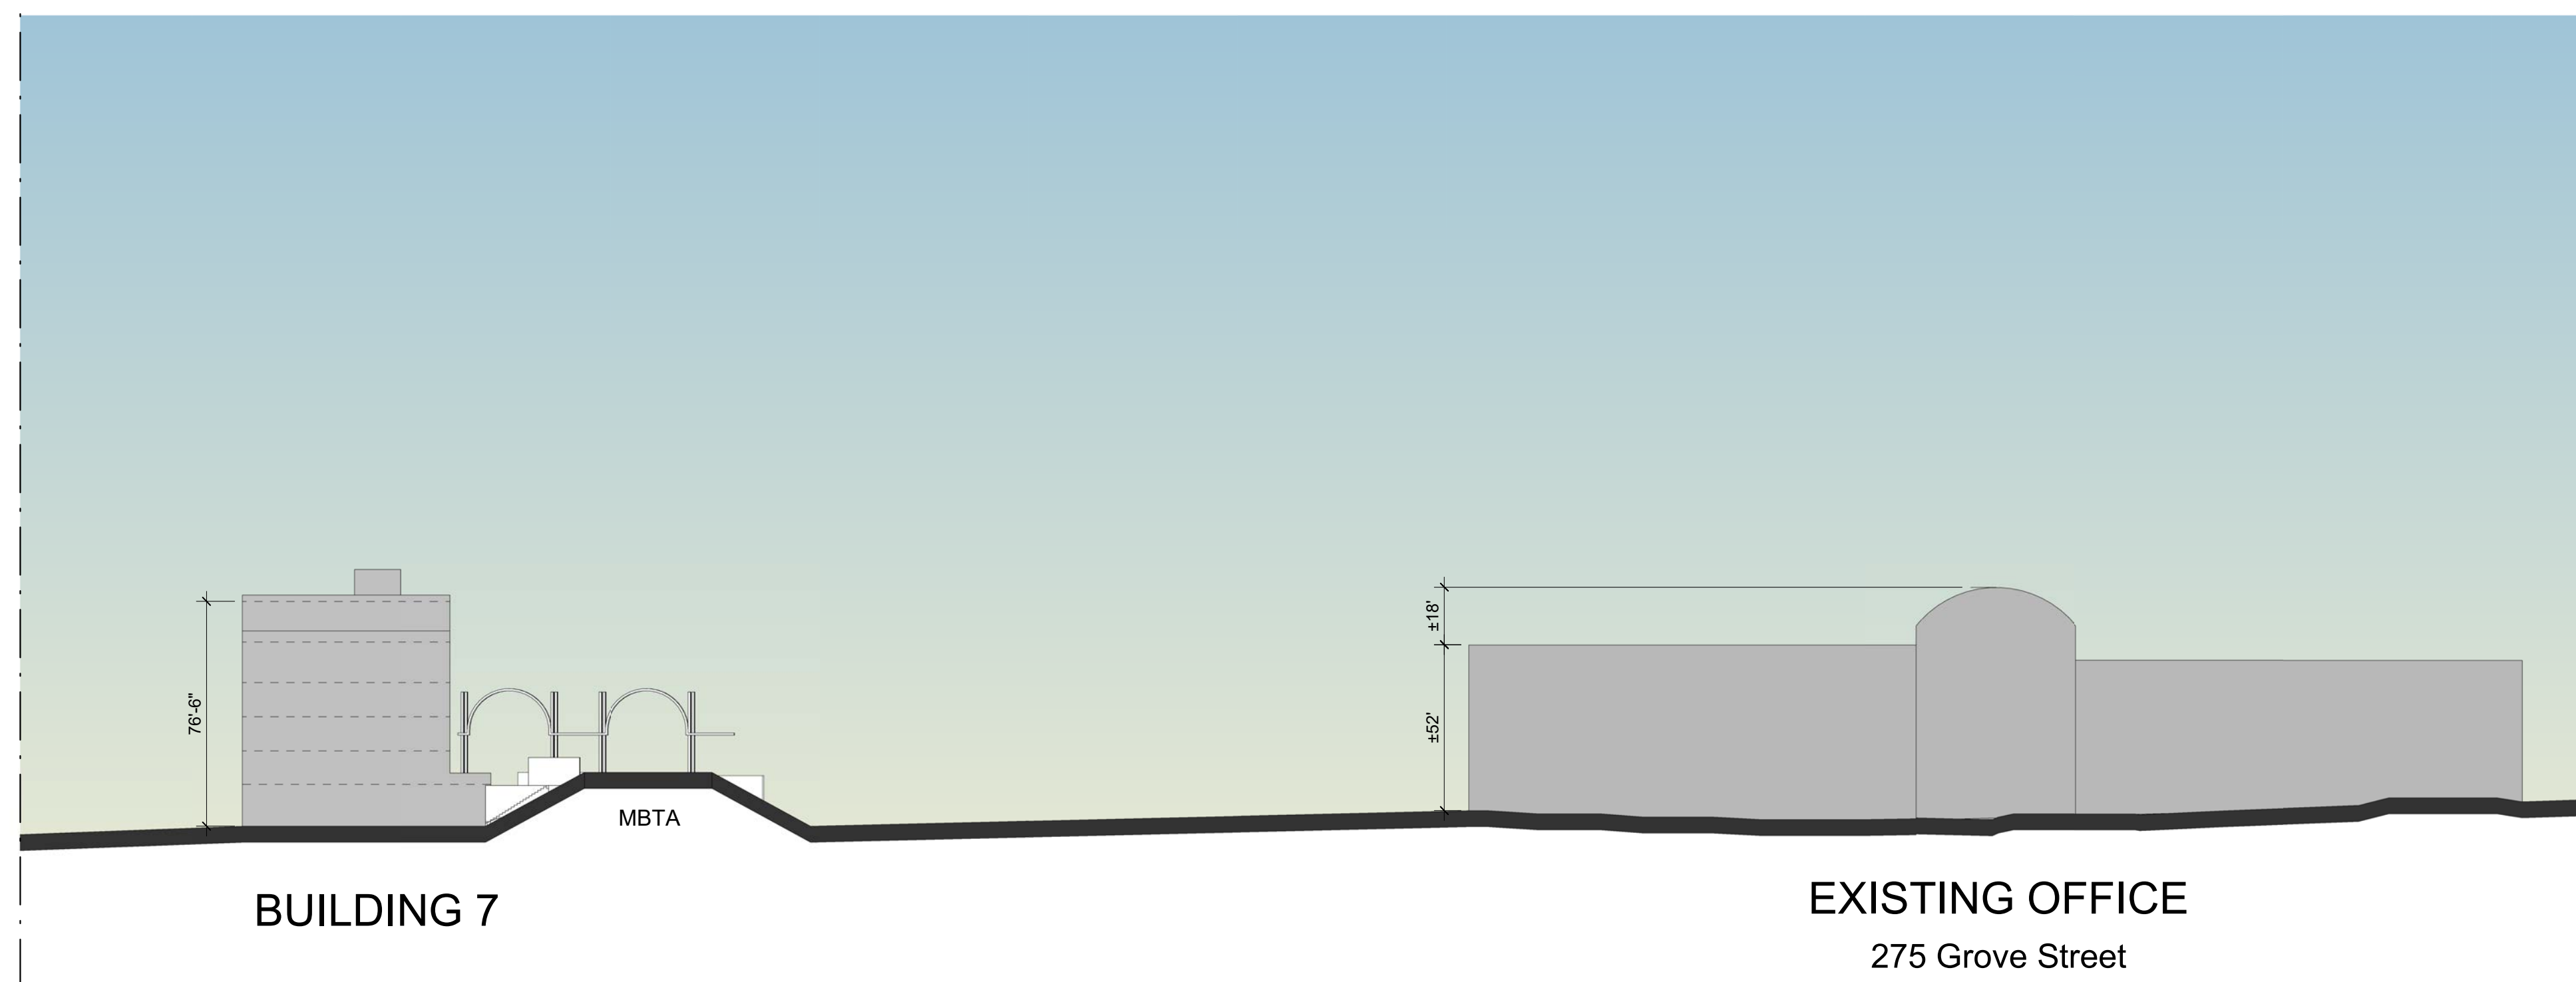

BUILDING 7

EXISTING OFFICE
 275 Grove Street

PARTIAL ELEVATION ALONG GROVE STREET @ BLDG. 7

Riverside Master
 Plan - Newton, MA

Grove Street, Newton, Massachusetts

No.	Revision	Date	App'd
1	REVISED BLDG PROGRAM	09/03/2019	

Designed by	Checked by
Issued for	Date

SPECIAL PERMIT

Not Approved for Construction

Elevation @ Grove St.

Drawing Number

A-2.31

Sheet of

Project Number
 10865.03