




NO.	DATE	REVISION

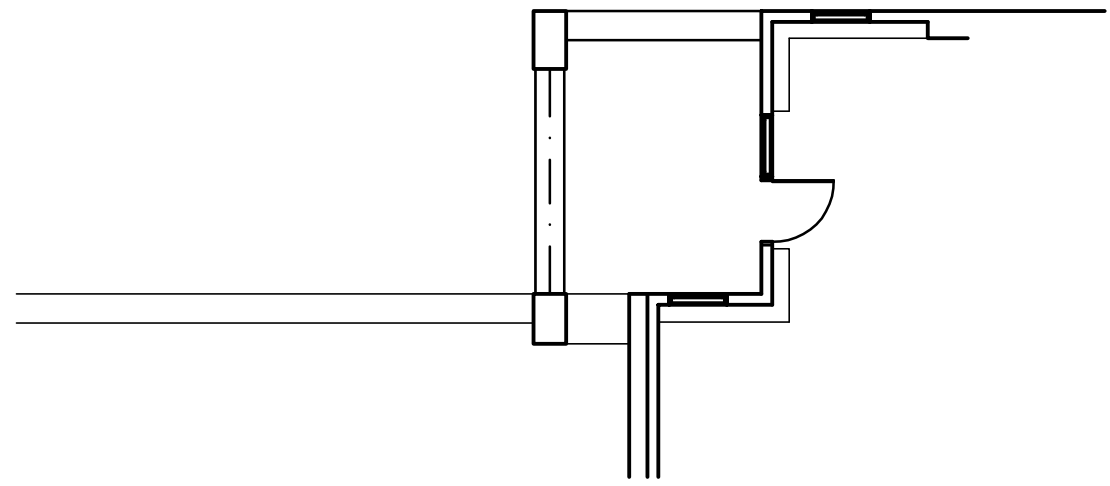


1 PARTIAL BASEMENT PLAN  
1/4"=1'-0"

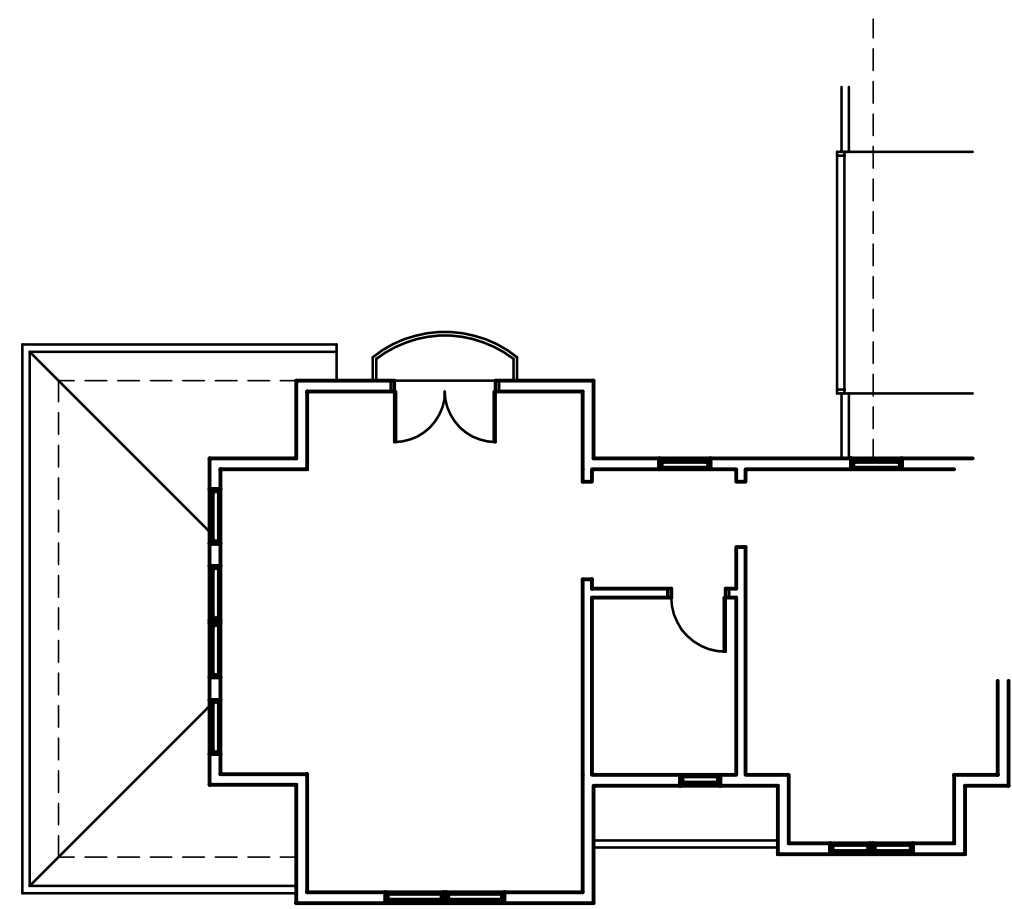

2 SECOND FLOOR PLAN  
1/4"=1'-0"

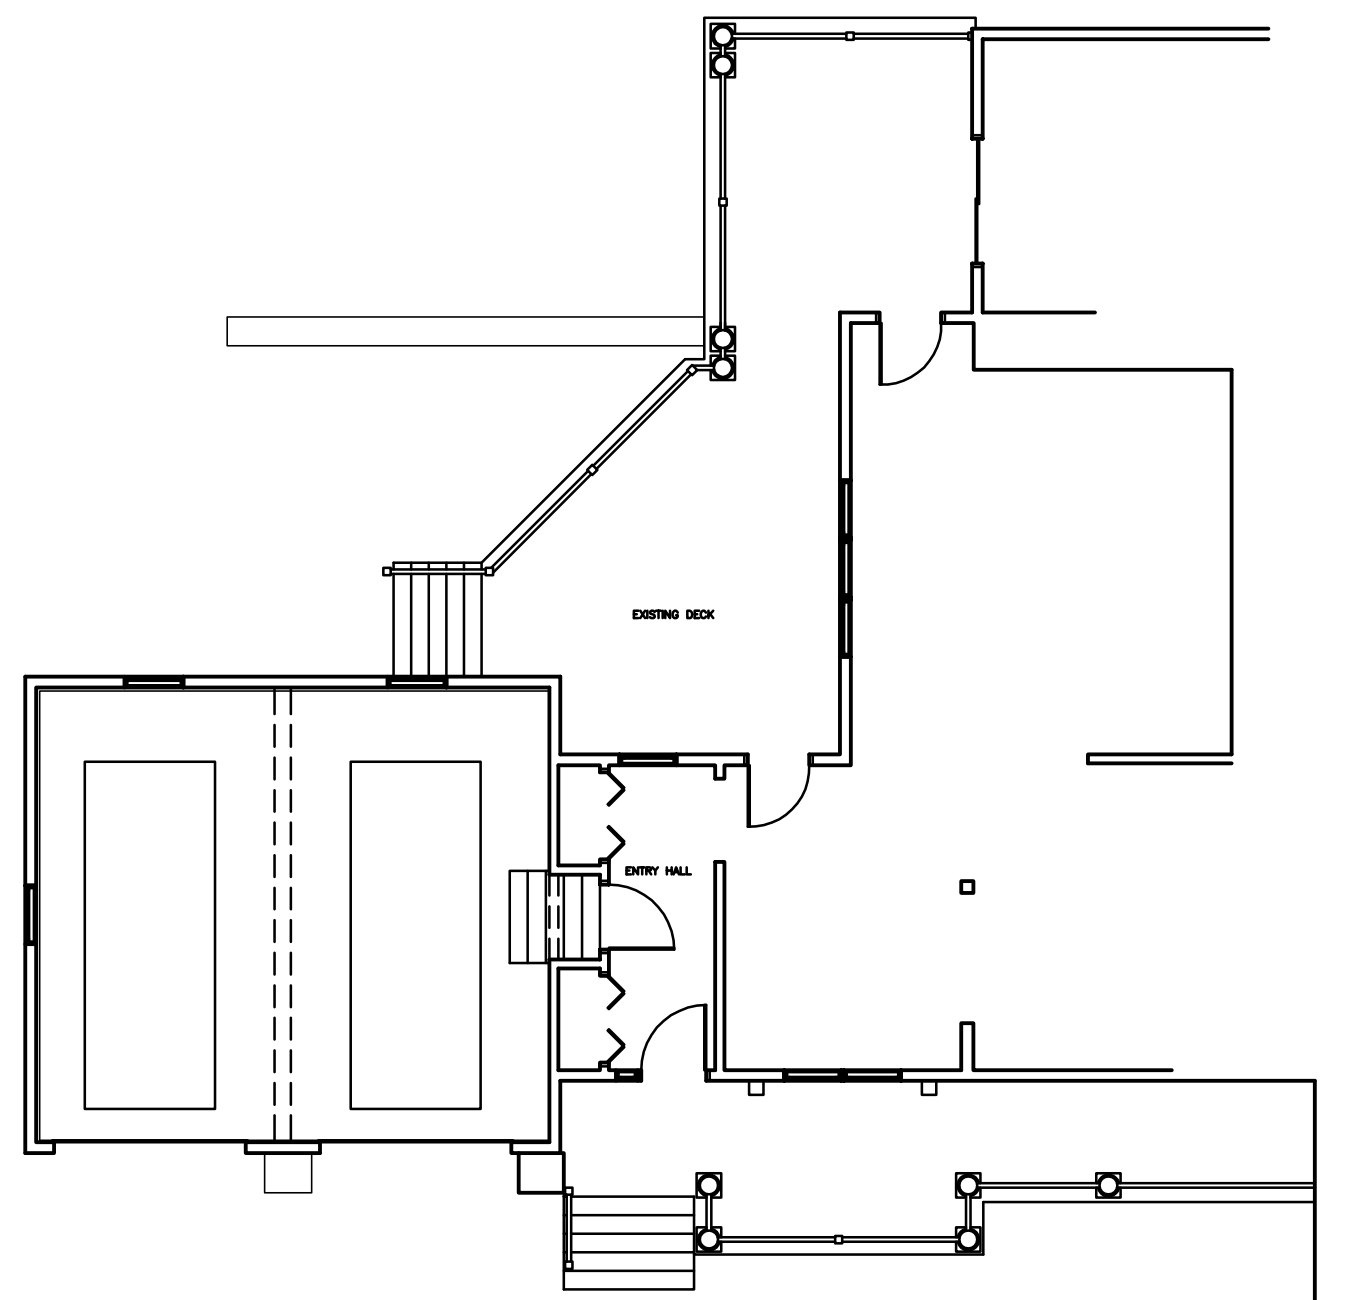

3 MAIN FLOOR AND GARAGE PLAN  
1/4"=1'-0"

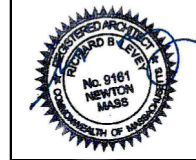

**RBL**  
RICHARD B. LEVEY architects  
30 Jacobs Terr.  
Newton, MA 02459  
617.527.5300  
www.rblarchitects.com

SMITH RESIDENCE

1573 BEACON ST  
NEWTON, MA

EXISTING FLOOR PLANS WITH DEMO. NOTES

DATE: 1/21/16

SCALE: 1/4"=1'-0"

DRAWN: RBL

A1