



3 PANTRY / CLOSET PLAN
1/4"=1'-0"

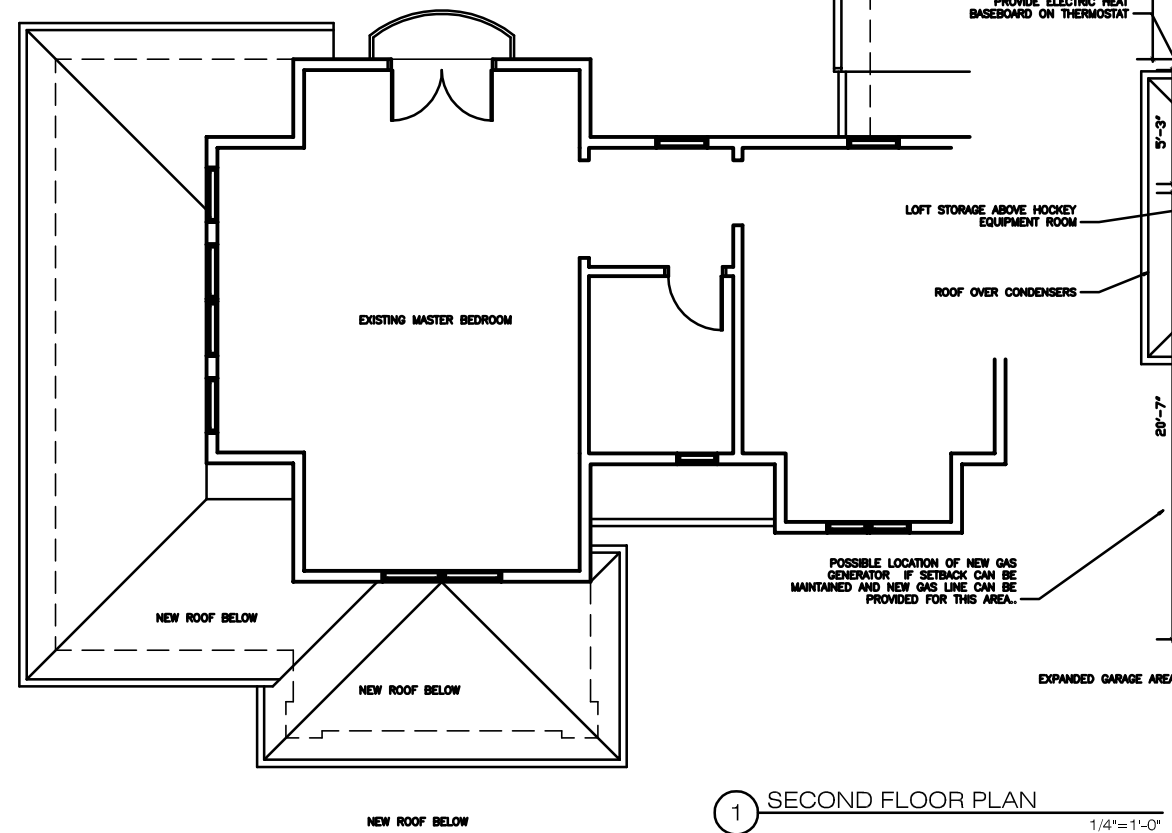

1 SECOND FLOOR PLAN
1/4"=1'-0"

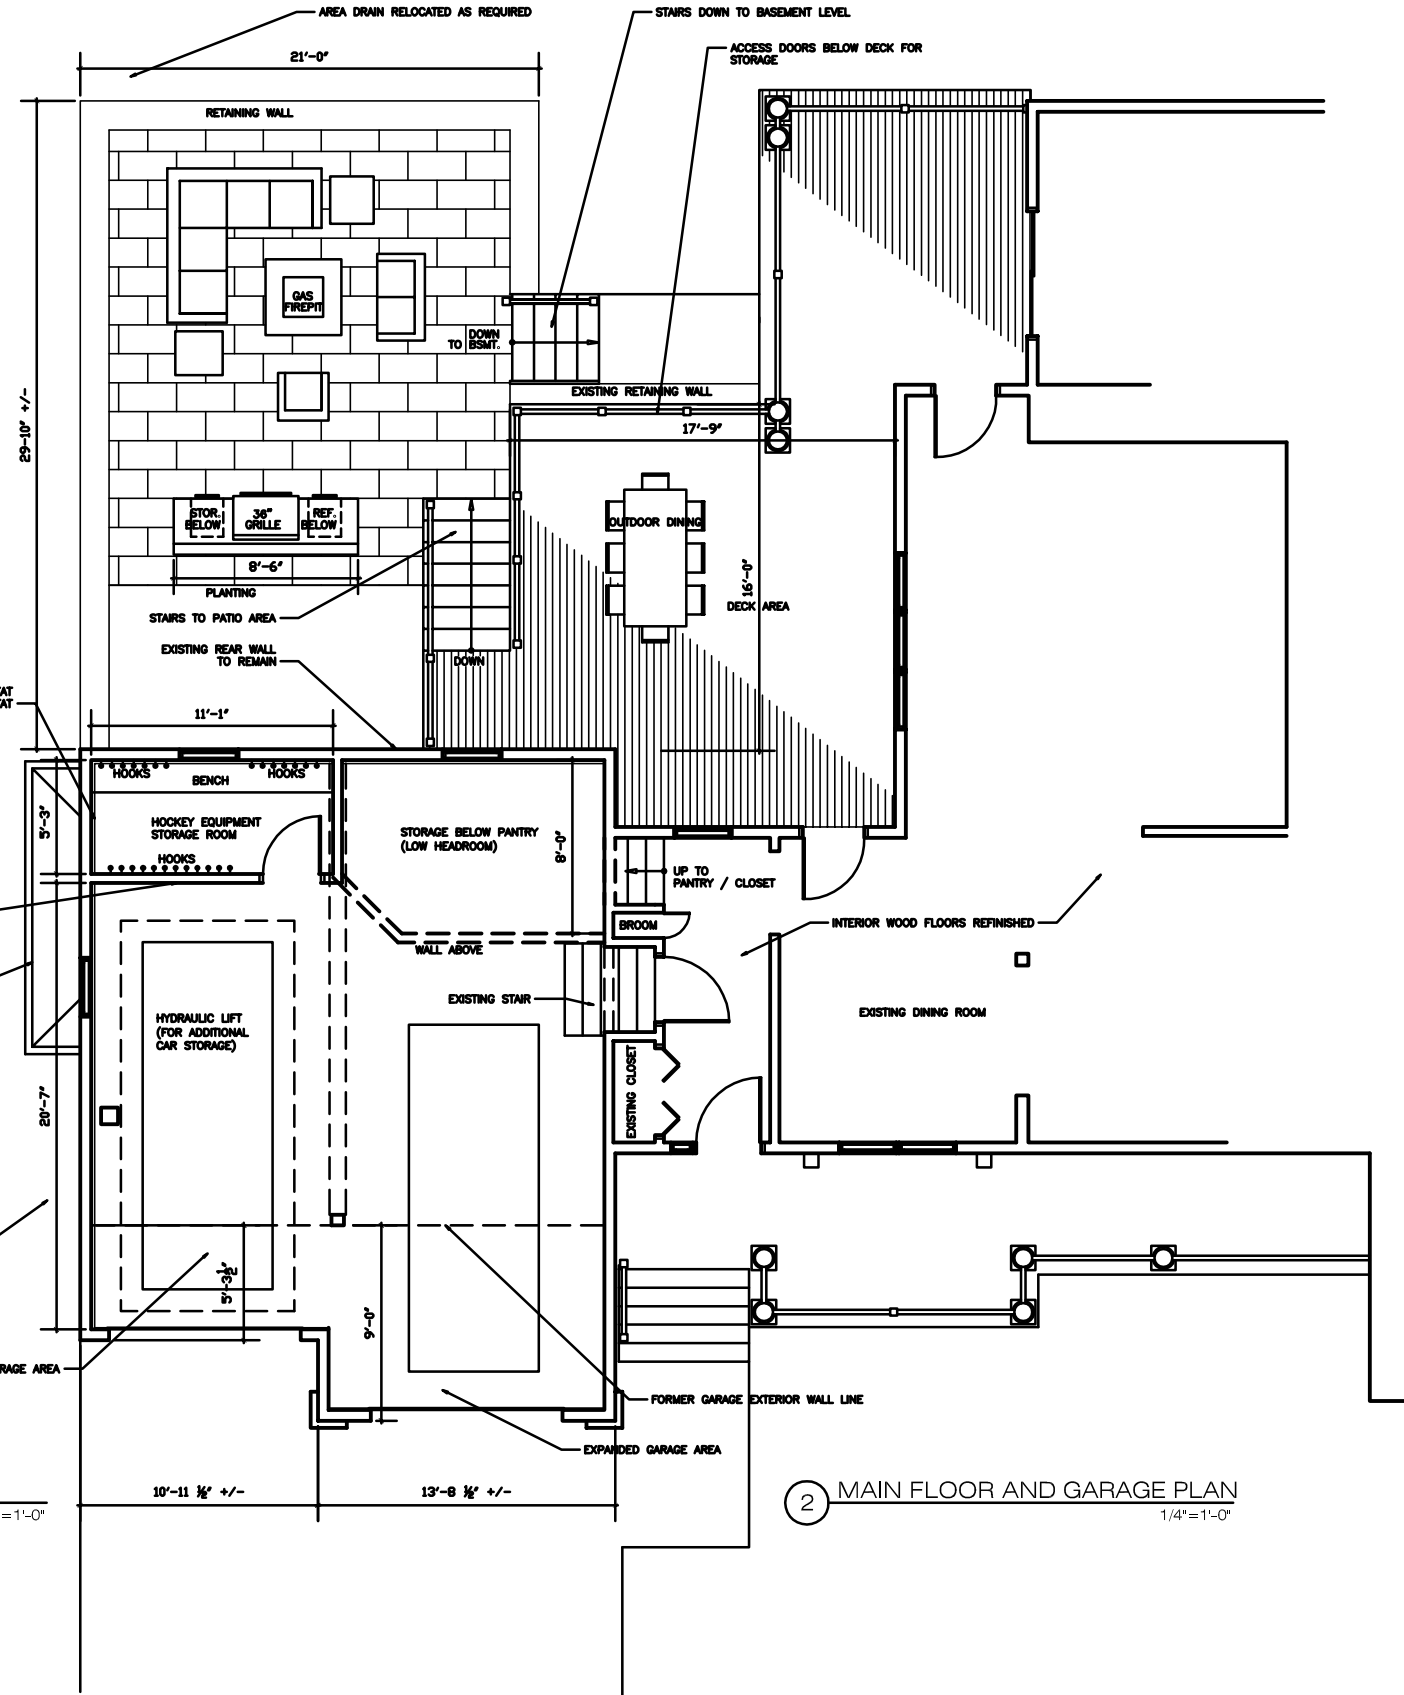

2 MAIN FLOOR AND GARAGE PLAN
1/4"=1'-0"



RBL
RICHARD B. LEVEY architects

30 Jacobs Terr.
Newton, MA 02459
617.527.5300
www.rblarchitects.com

SMITH RESIDENCE

1573 BEACON ST
NEWTON, MA

PROPOSED
FIRST AND SECOND
FLOOR PLANS

DATE: 1/21/16

SCALE: 1/4"=1'-0"

DRAWN: RBL

A3