
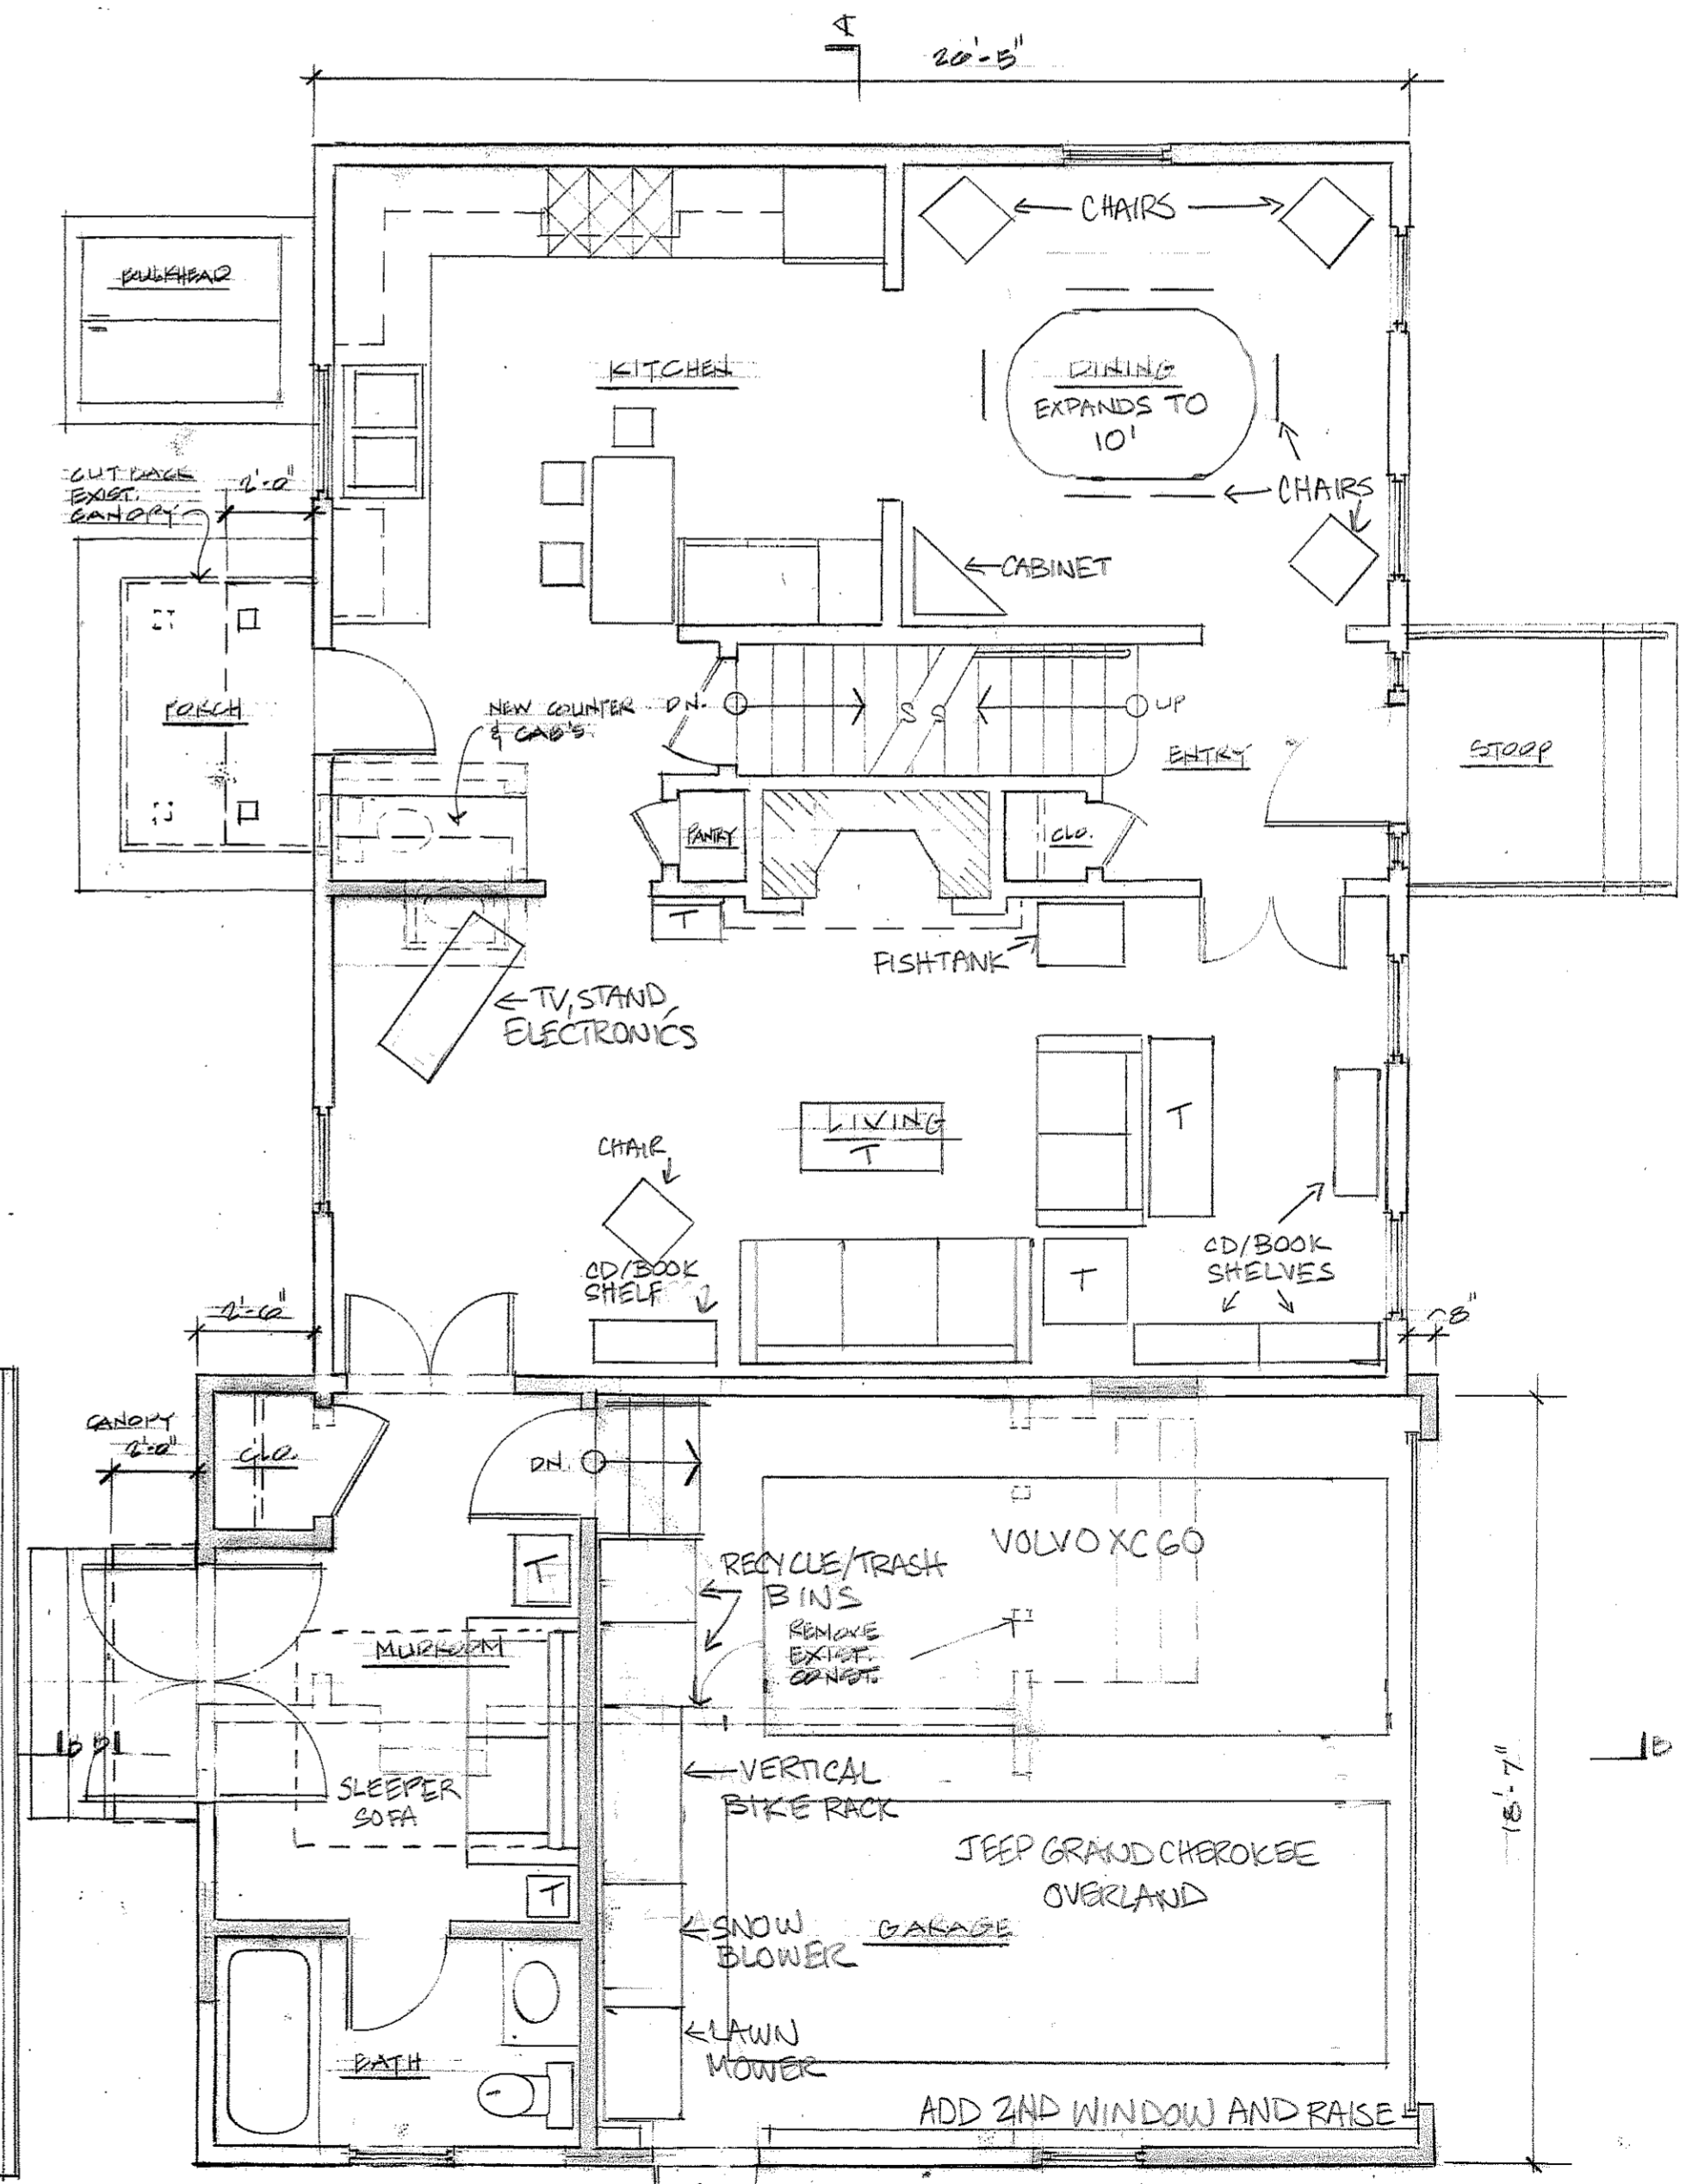
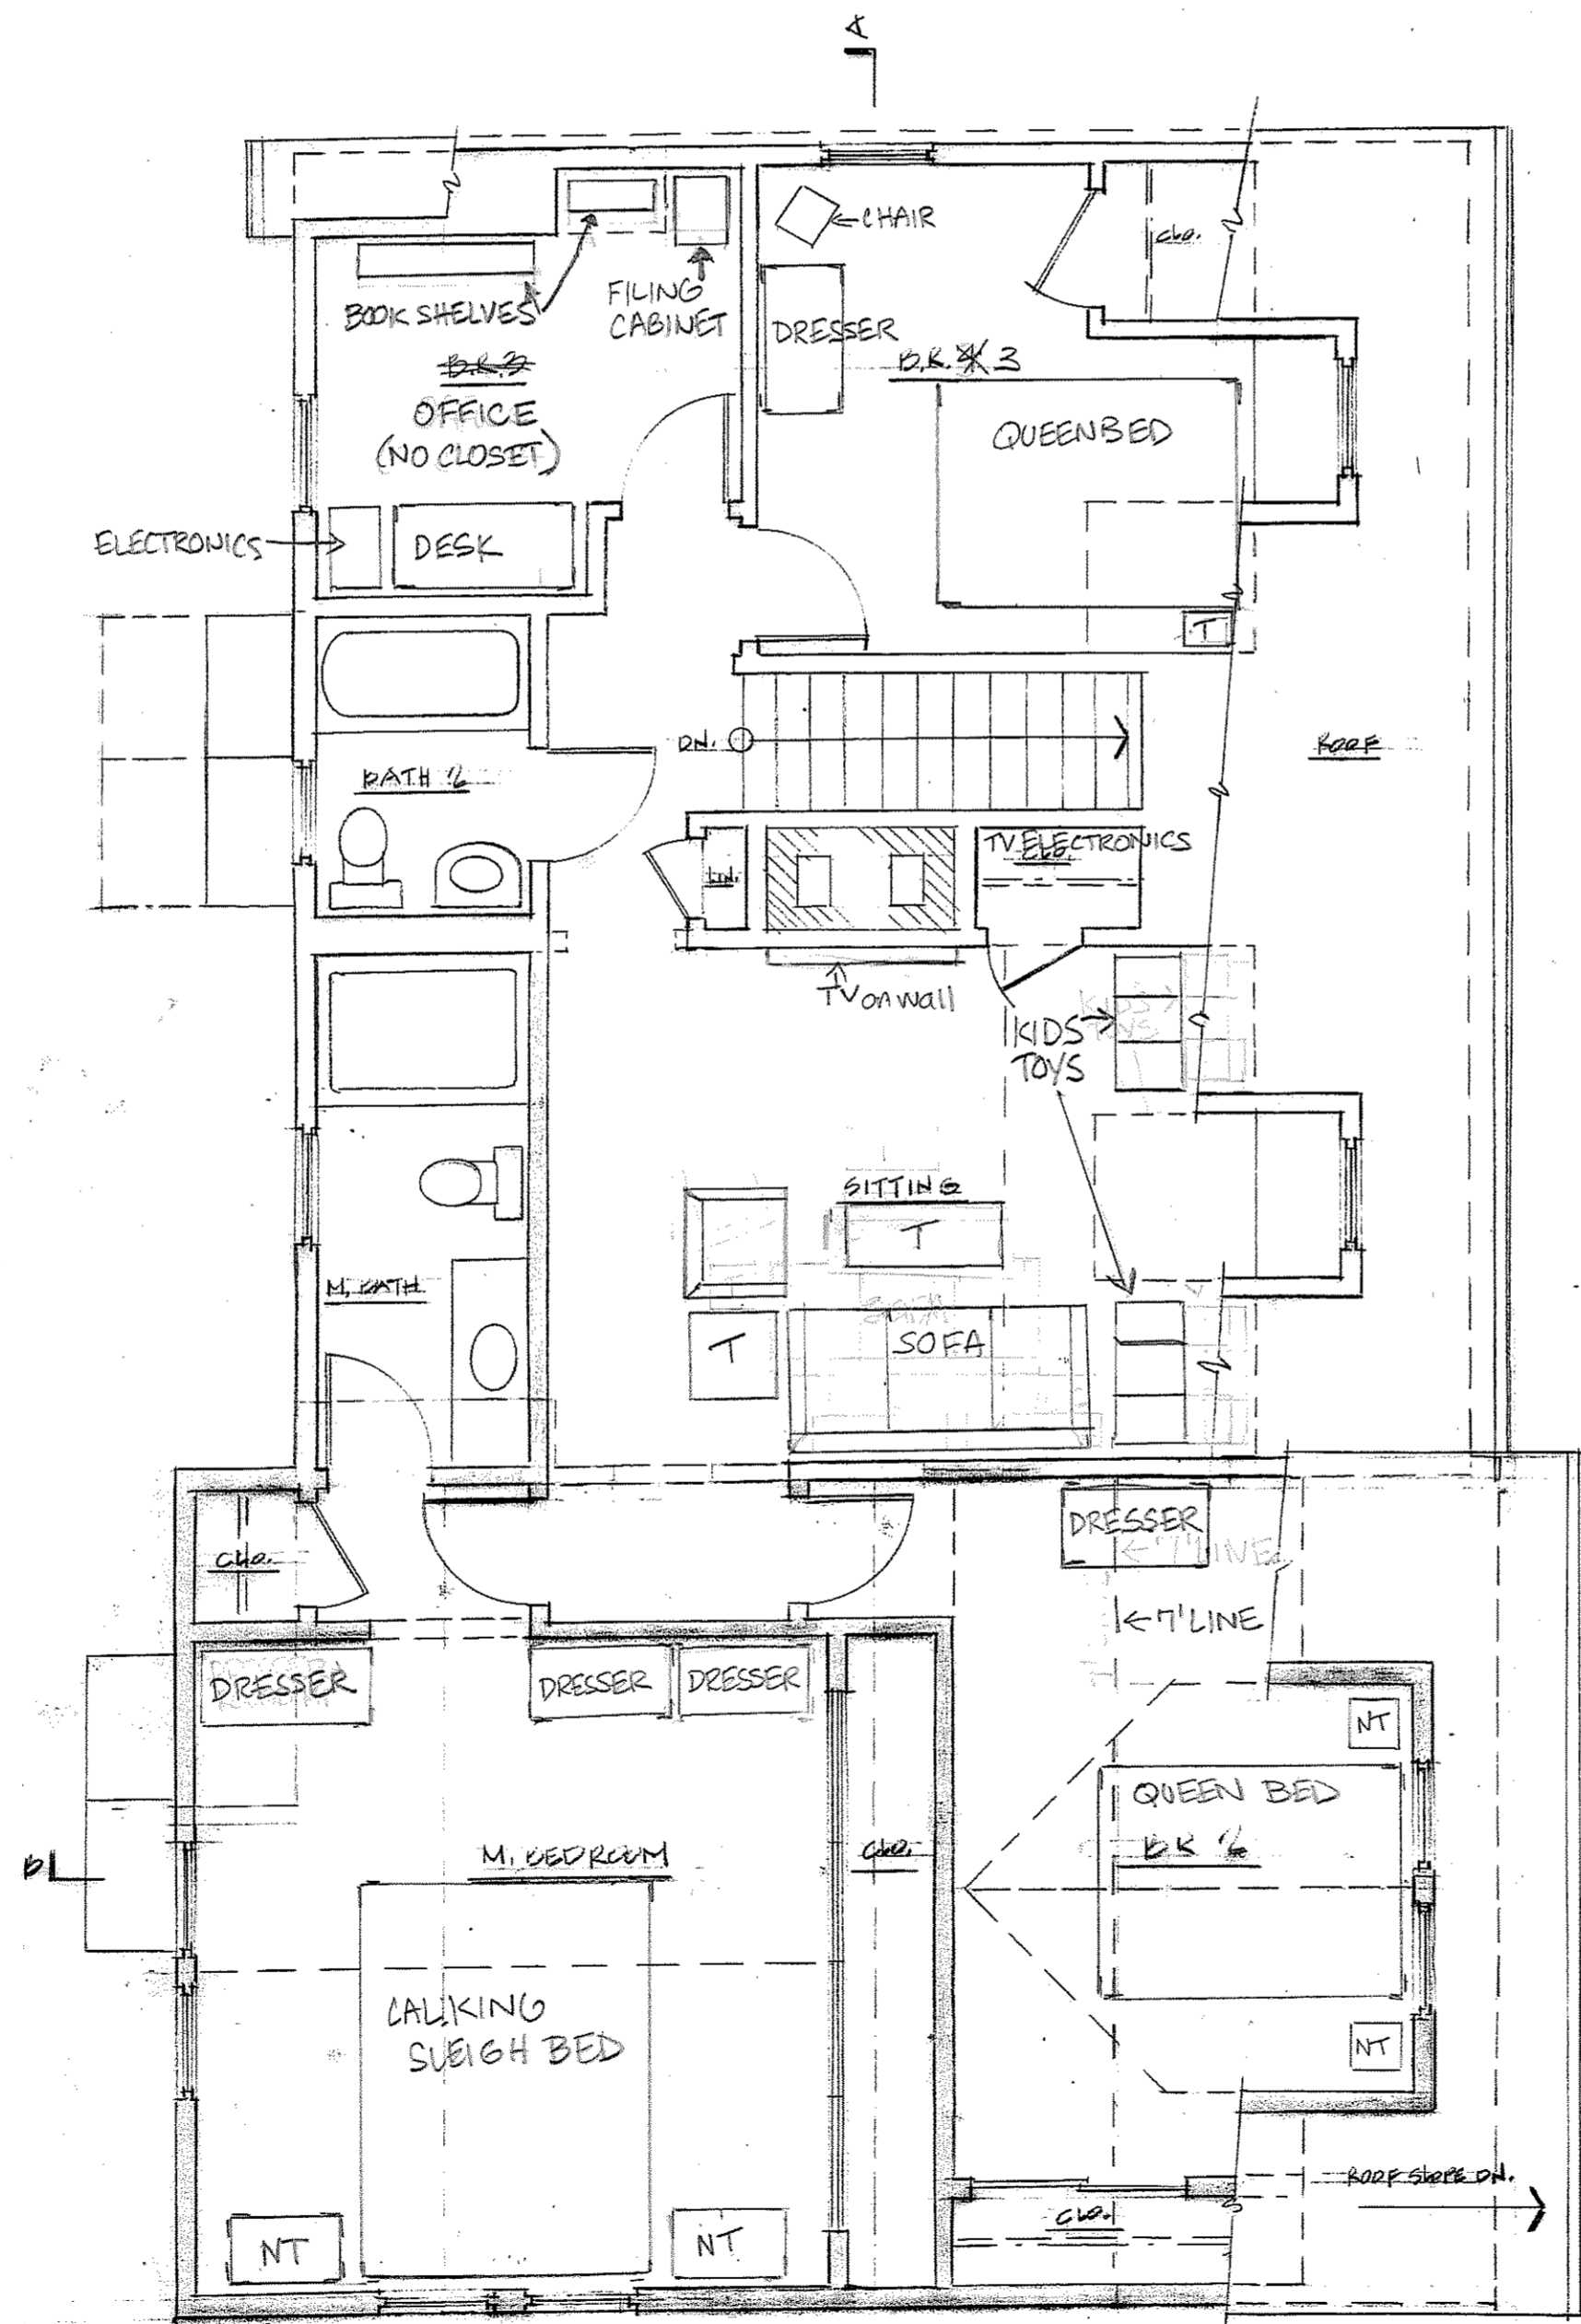
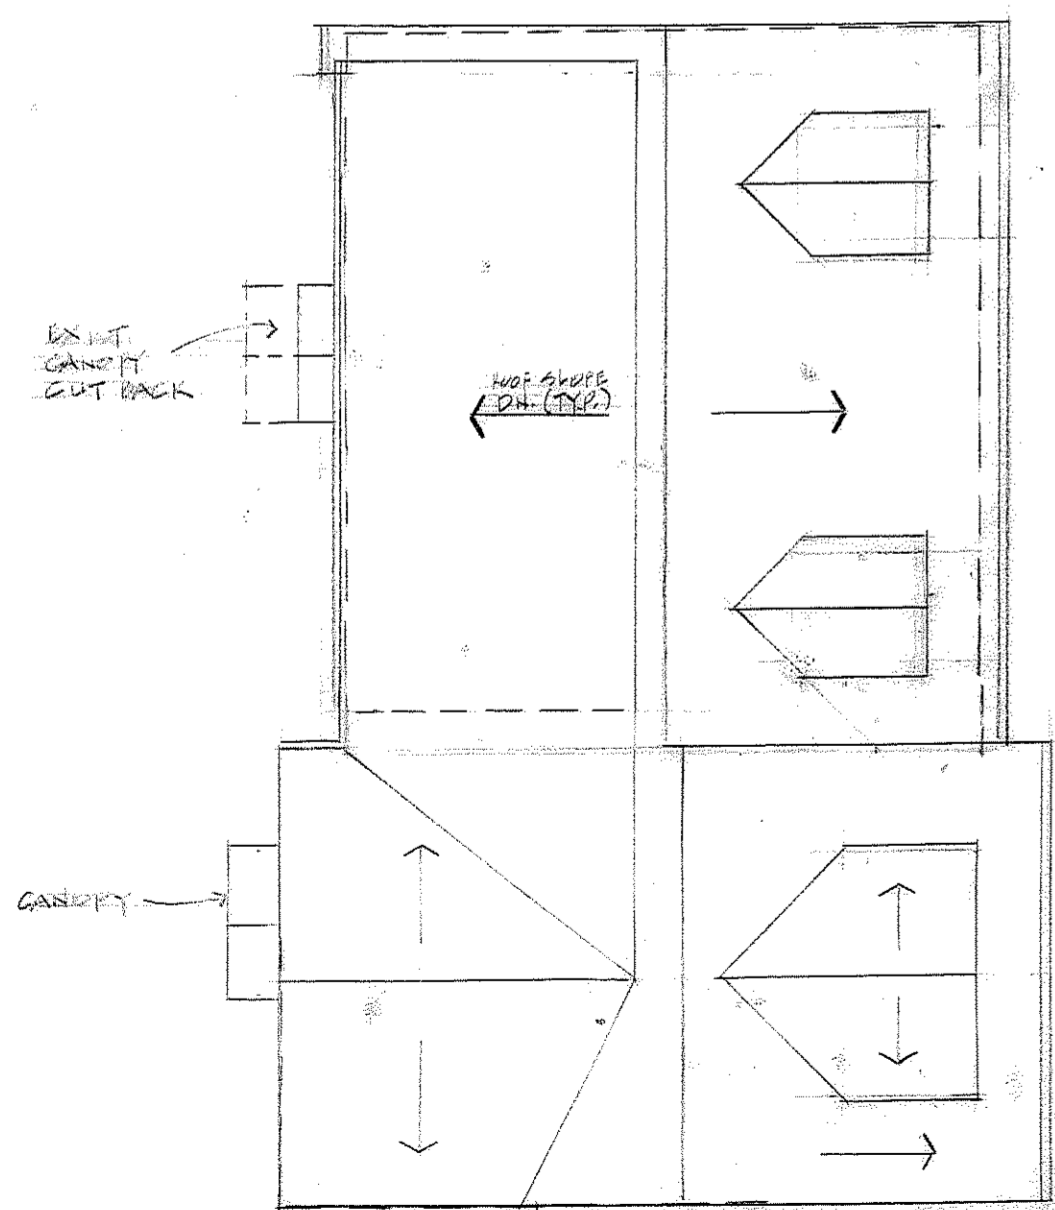


LEGEND

	NEW CONSTRUCTION
	EXISTING CONSTRUCTION TO REMAIN
	EXISTING CONSTRUCTION TO BE REMOVED (HIDDEN AND OVERHEAD CONDITIONS ALSO SHOWN DOTTED)

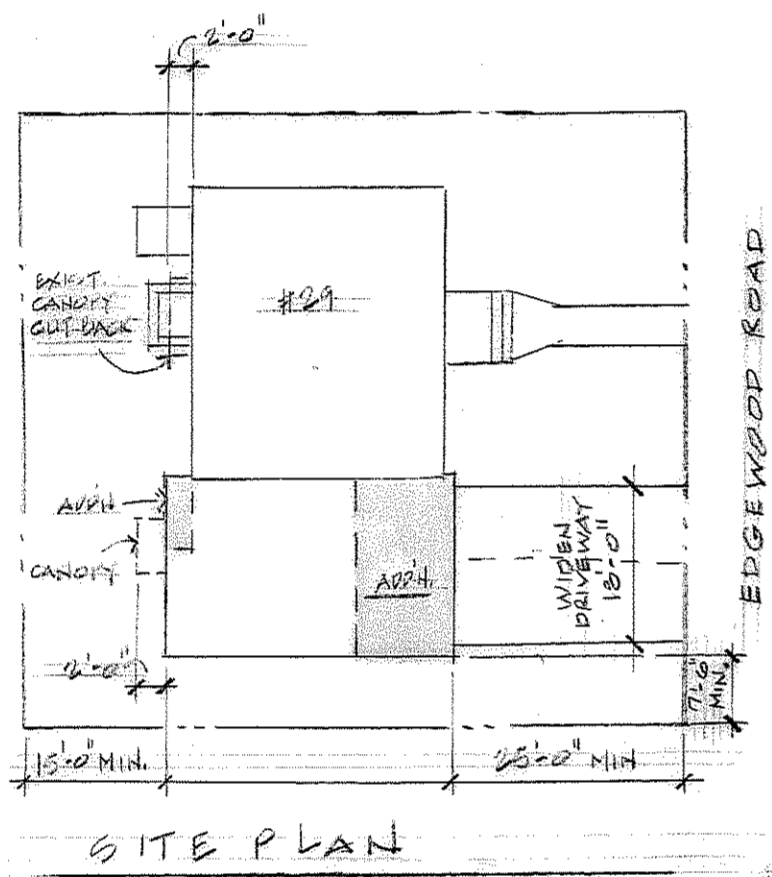

Revisions:

Title:
FLOOR PLAN
ROOF PLAN
SITE PLAN
Scale: 1/8" = 1'-0"
& AS NOTED
Date: 4/25/14

Sheet No.
1