


1 MALL FACADE - PROPOSED ELEVATION
SCALE: N/A



2 PROPOSED ENTRANCE ELEVATION
SCALE: N/A

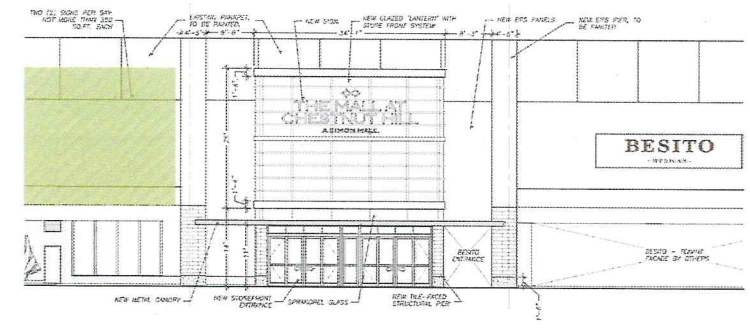

3 MALL FACADE - FRONT ELEVATION
SCALE: N/A



4 MALL FACADE - MAIN ENTRANCE ELEVATION
SCALE: N/A



5 MALL FACADE - MAIN ENTRANCE
SCALE: N/A

NORTH ARROWS:


ISSUE	DESCRIPTION	DATE
		2014-11-19

M
McMahon
 architects
 535 ALBANY STREET
 BOSTON, MA 02118
 T 617.482.5353
www.mcmahonarchitects.com


JOB TITLE & ADDRESS:
THE MALL AT CHESTNUT HILL
 199 BOYLSTON STREET
 CHESTNUT HILL, MA 02467
 PROJECT INFORMATION:
 SCALE: N/A
 DRAWN: OJC
 JOB NO: 14-3008
 SHEET TITLE:

MALL FACADE CONCEPT

STAMP:

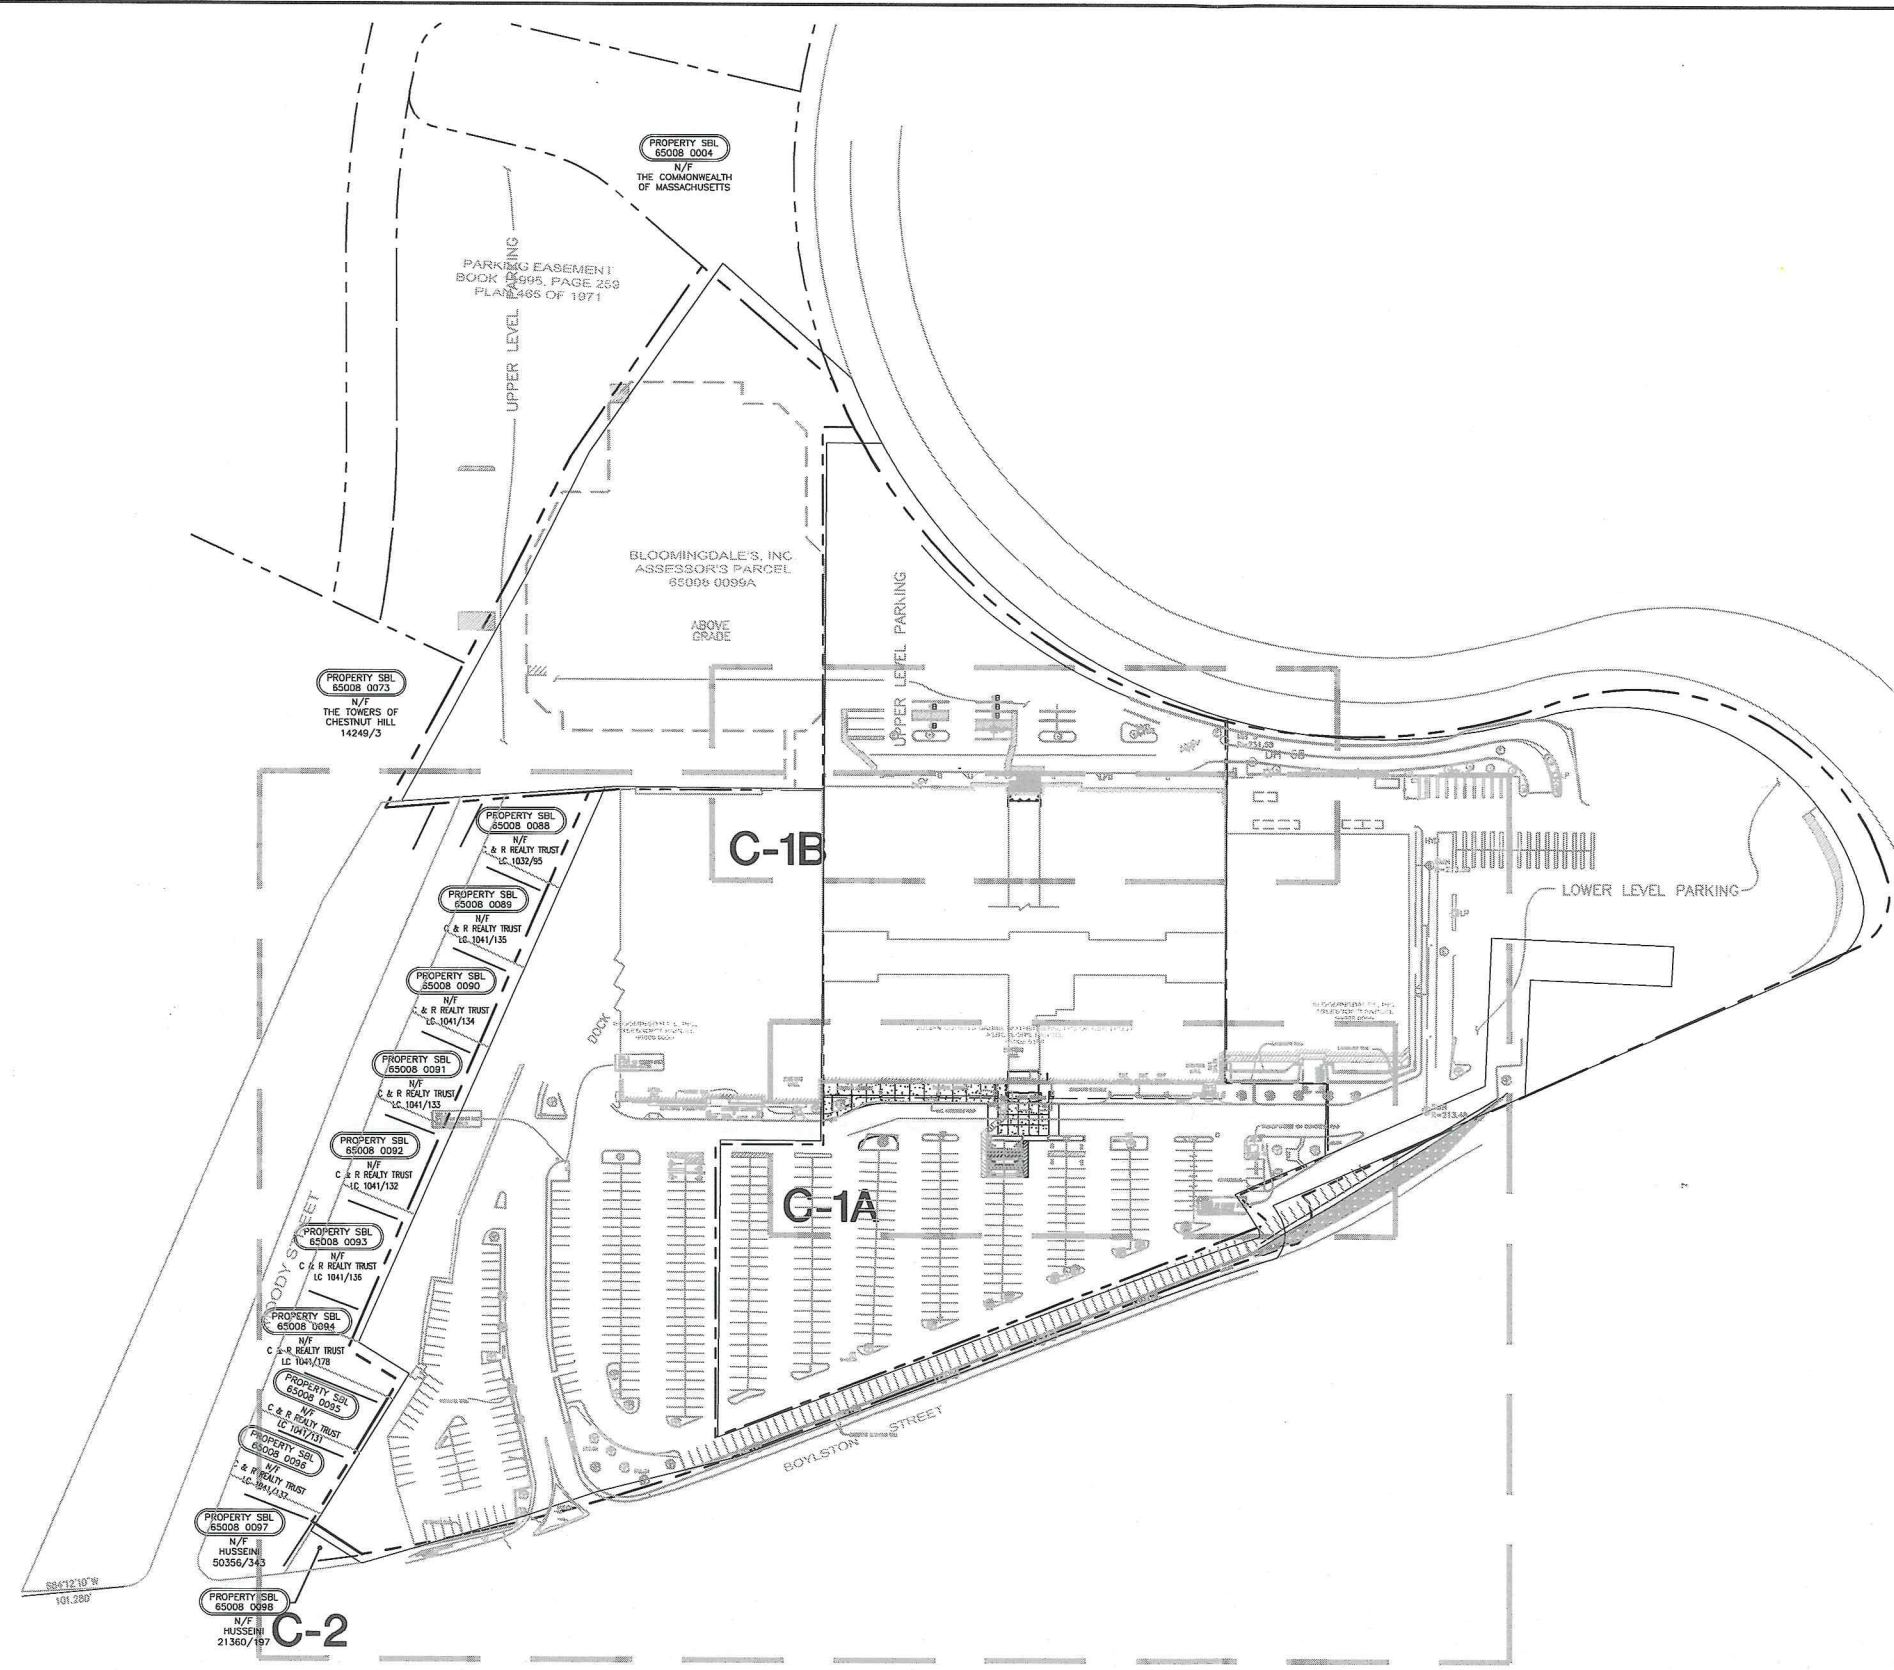

Drawing name: G:\MA\Version\McMahon Architects\Main\13087_05-1 Overall Site Planning
Aug 20, 2014 - 9:28am

 

No.	Date	Revision
1.	08/20/2014	ISSUED FOR APPROVAL

Soil:


Designed by: SPG
 Drawn by: MCR
 Checked by: SPG
 Scale: 1"=80'
 Date: 08/20/2014

Prepared for:
McMAHON ARCHITECTS
 STREET ADDRESS
 CITY OR TOWN STATE
 PHONE / FAX

Prepared by:
RJO'CONNELL & ASSOCIATES, INC.
 CIVIL ENGINEERS, SURVEYORS & LAND PLANNERS
 80 MONTVALE AVE
 STONEHAM, MA 02180
 781-278-0180
 FAX: 781-278-0173

Project Name:
**MALL AT CHESTNUT HILL
 NEWTON, MA**
 Drawing Name:
**OVERALL
 SITE PLAN**

Drawing No.:
OS-1
 Project No.: 13087

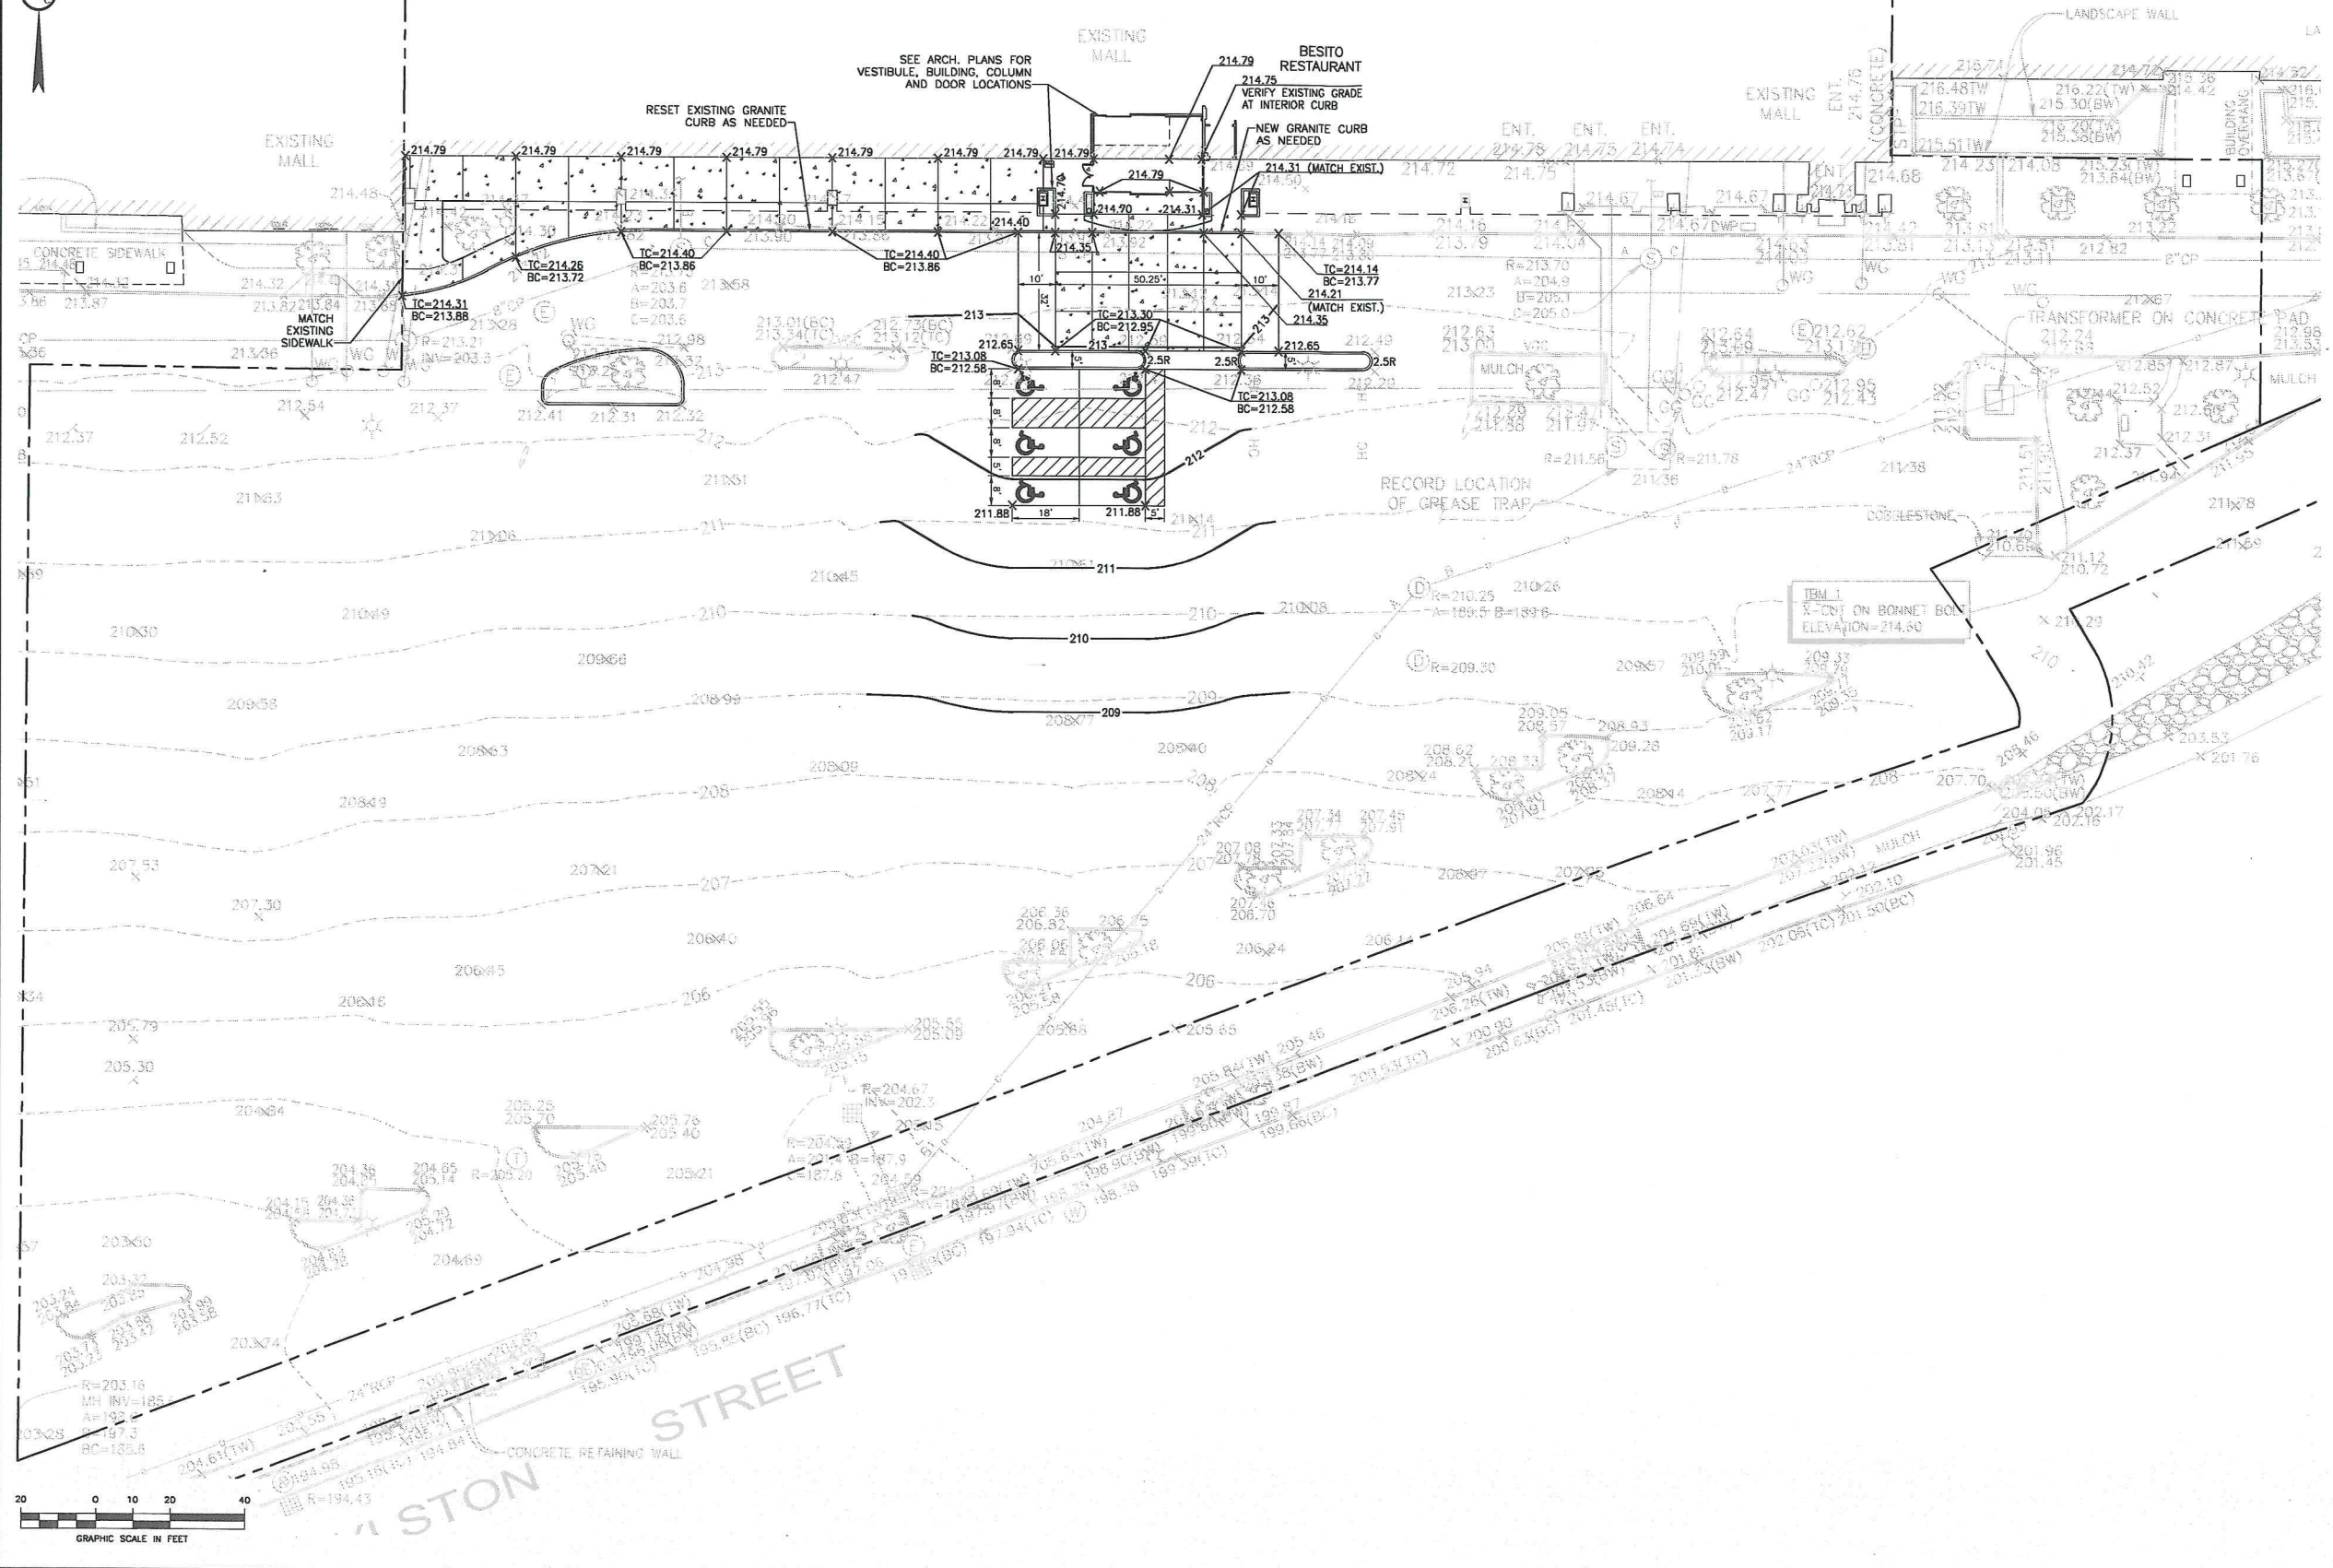

Drawing name: C:\MA\Newton\McMahon Architects\Work\13087-C-1A Site Plan.dwg
 Aug 20, 2014 - 9:22am

No.	Date	Revision
	08/20/2014	

Scale:
 1" = 20'


Designed by: SPG
 Drawn by: RJK
 Checked by: SPG
 Scale: 1"=20'
 Date: 08/20/2014

Prepared for:
McMAHON ARCHITECTS
 STREET ADDRESS
 CITY OR TOWN, STATE
 PHONE / FAX

Prepared by:
RJO'CONNELL & ASSOCIATES, INC.
 CIVIL ENGINEERS, SURVEYORS
 & LAND PLANNERS
 80 MONTVALE AVE
 STONEHAM, MA 02180
 FAX: 781-279-0173

Project Name:
**MALL AT CHESTNUT HILL
 NEWTON, MA**
 Drawing Name:
**SITE PLAN -
 SOUTH VESTIBULE
 AREA**

Drawing No.:
C-1A
 Project No.: 13087

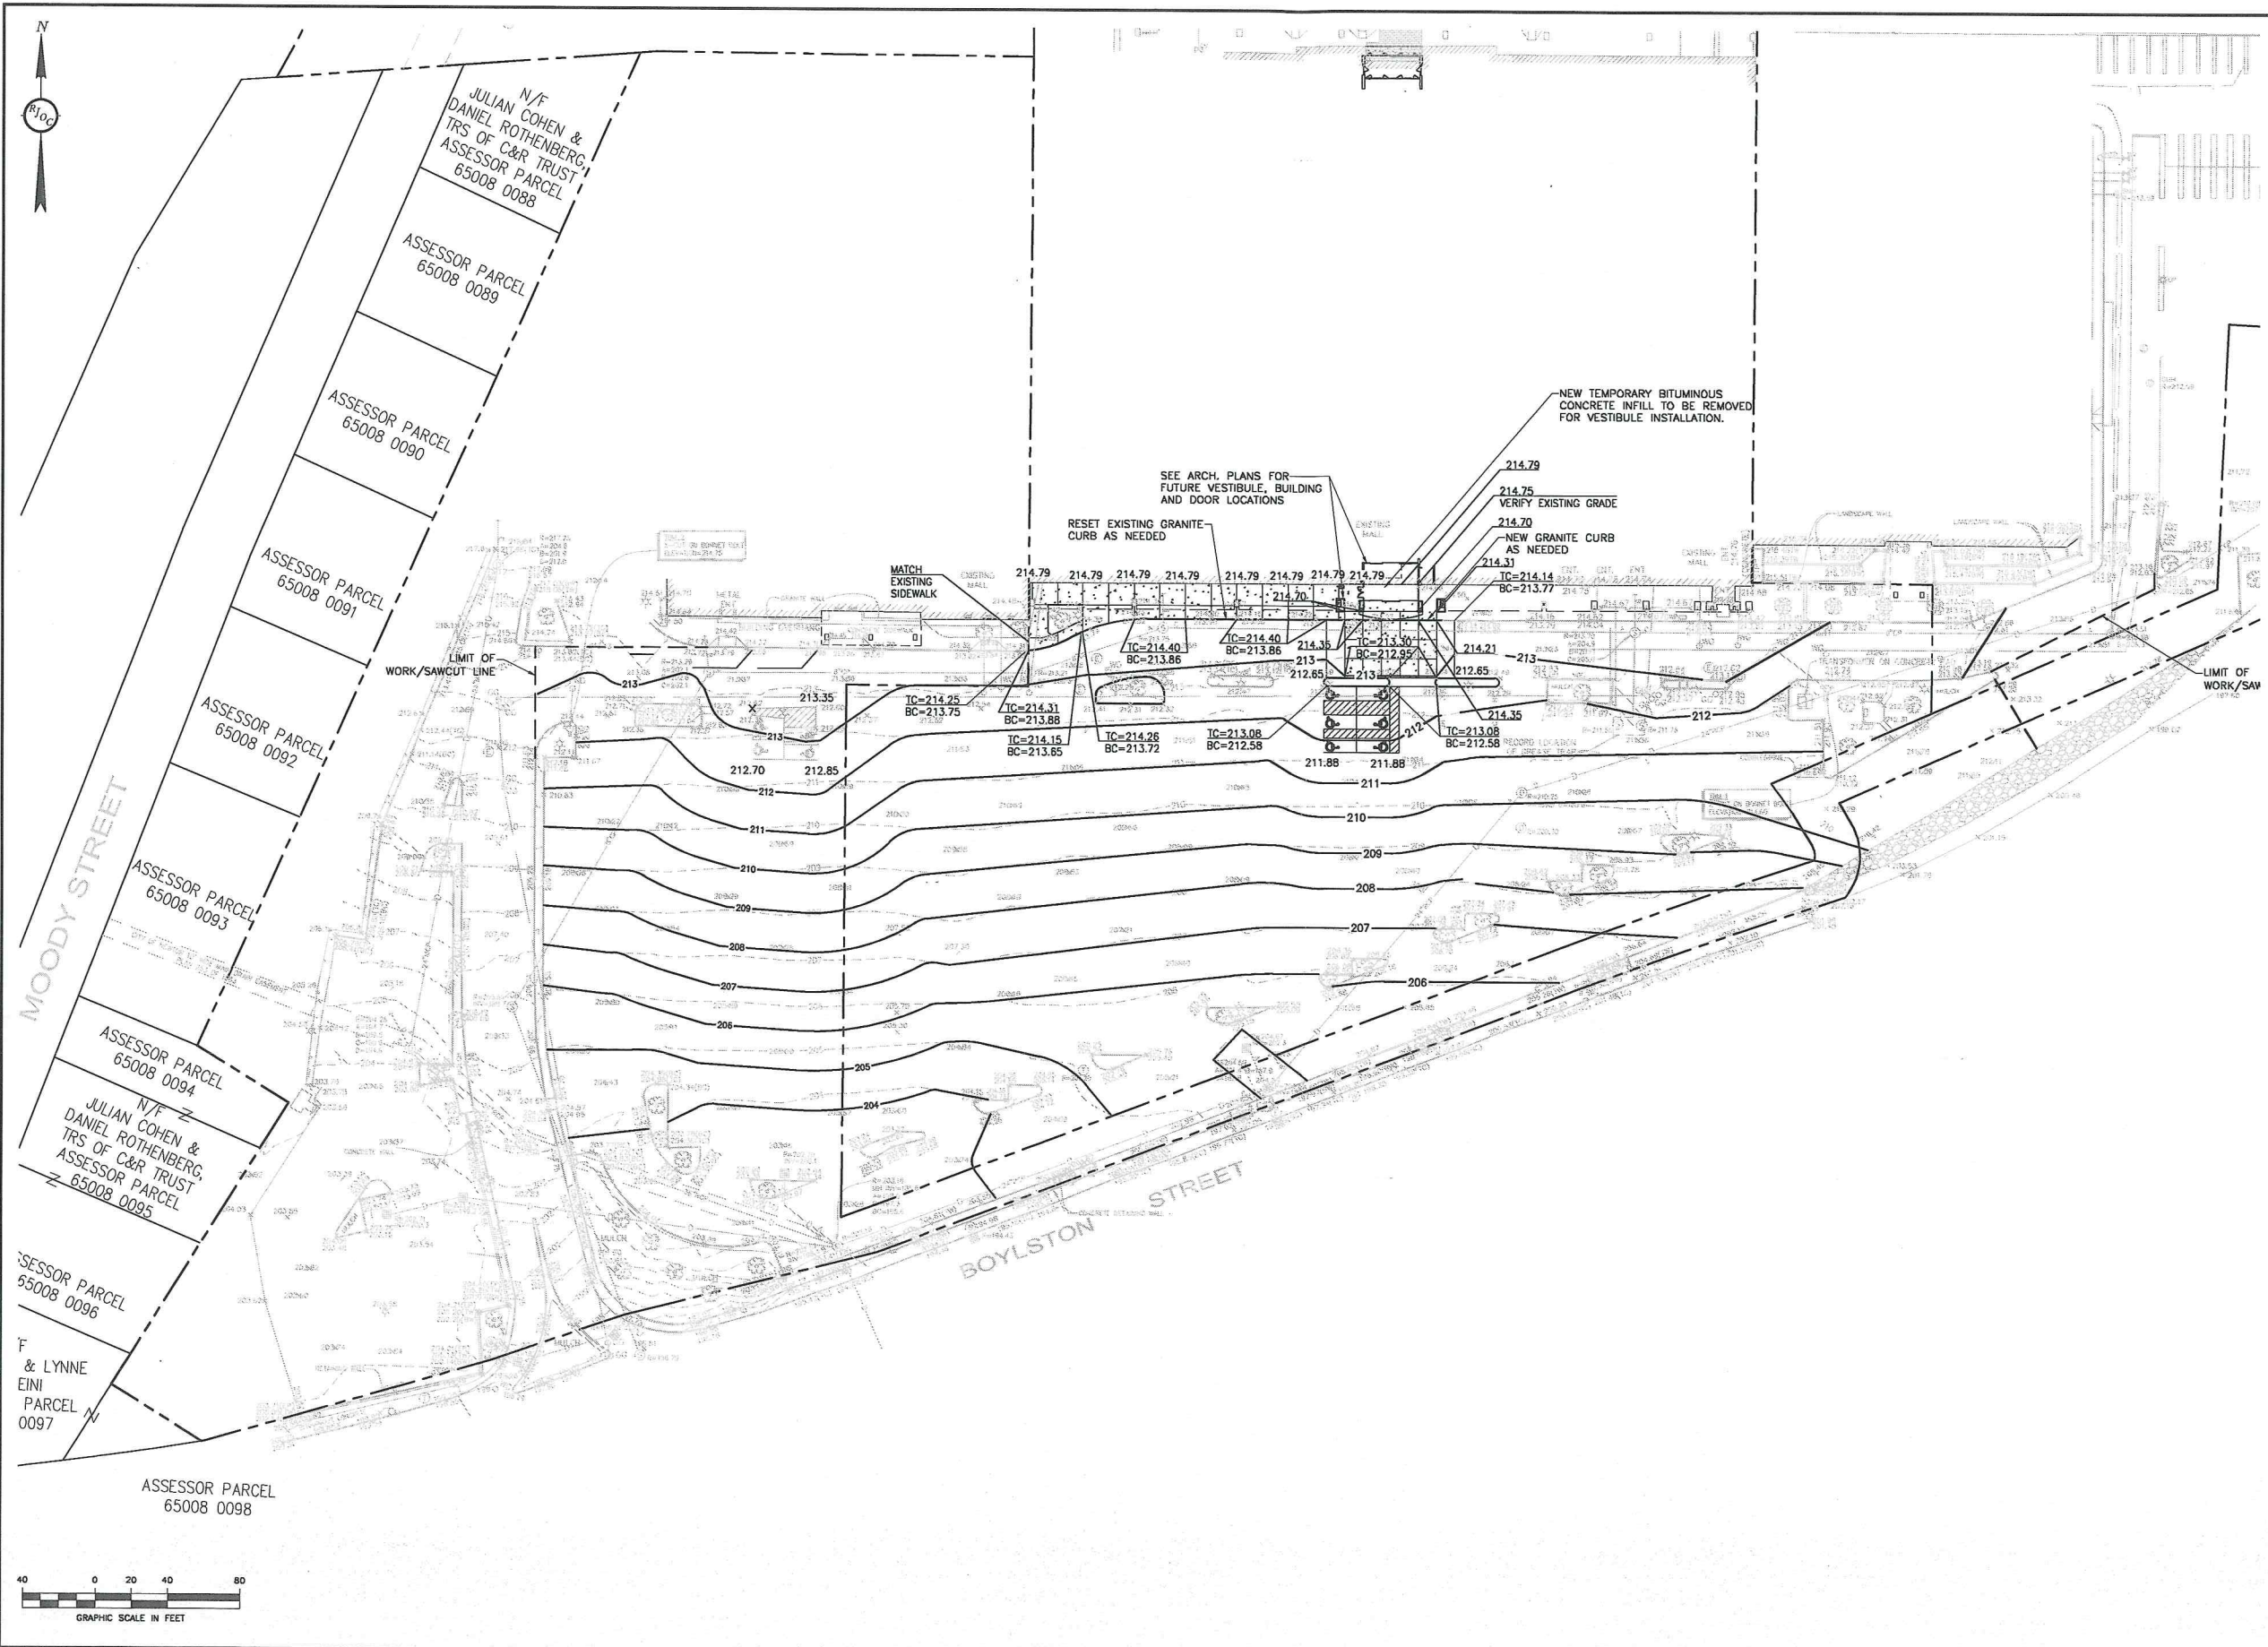

Drawing name: C:\Users\jwachon\Documents\13087_C-2 GRADE & DRAINAGE.dwg
Aug 20, 2014 - 9:25am

Scale:


Designed by: SPG
 Drawn by: RJK
 Checked by: SPG
 Scale: 1"=40'
 Date: 08/20/2014

Prepared for:
McMAHON ARCHITECTS
 STREET ADDRESS
 CITY OR TOWN, STATE
 PHONE / FAX

Prepared by:
RJO'CONNELL & ASSOCIATES, INC.
 CIVIL ENGINEERS, SURVEYORS & LAND PLANNERS
 80 MONTVALE AVE
 STONEHAM, MA 02180
 781-279-0180
 FAX: 781-279-0173

Project Name:
**MALL AT CHESTNUT HILL
 NEWTON, MA**
 Drawing Name:
**SITE PLAN -
 SOUTH PARKING
 AREA**

Drawing No.:
C-2
 Project No.: 13087

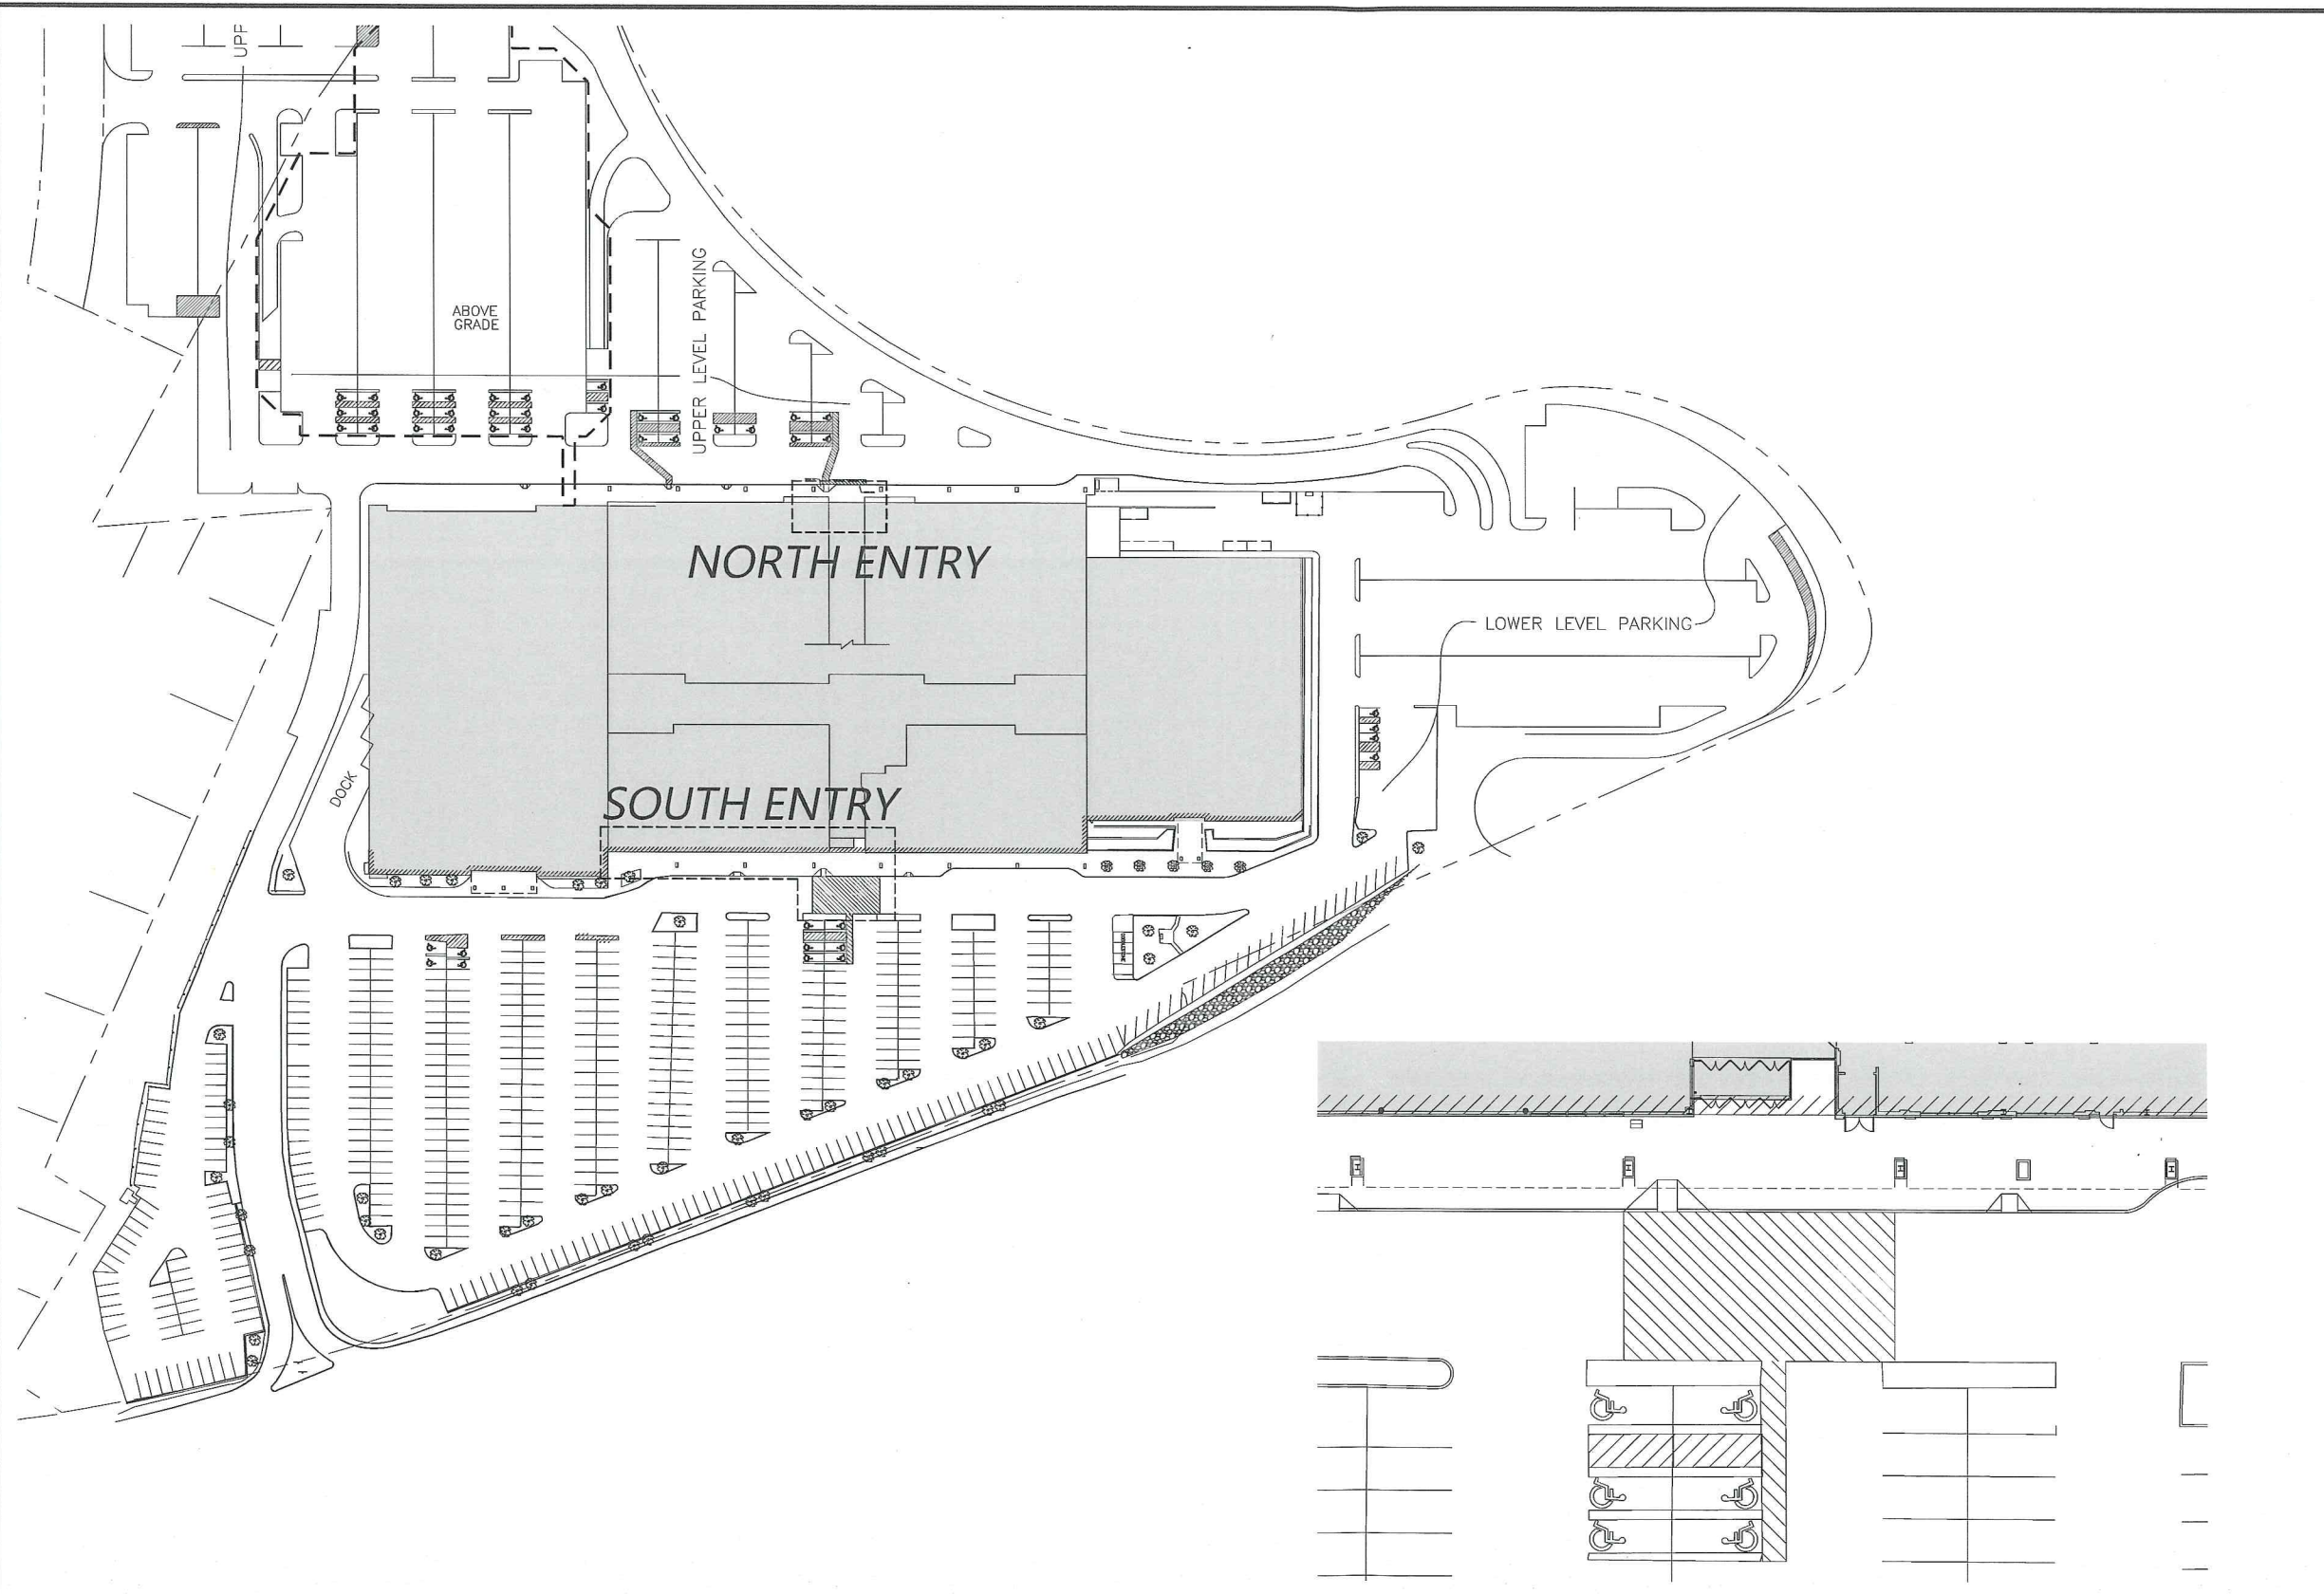

NORTH ARROWS:

ISSUE	DESCRIPTION	DATE
		2014-11-19

M
McMahon
 architects

535 ALBANY STREET
 BOSTON, MA 02118
 T 617.482.5353
www.mcmahonarchitects.com

JOB TITLE & ADDRESS:
THE MALL AT CHESTNUT HILL
 199 BOYLSTON STREET
 CHESTNUT HILL, MA 02467

PROJECT INFORMATION:
 SCALE: NTS
 DRAWN: OJC
 JOB NO: 14-3008

SHEET TITLE:
 KEYNOTE PLAN

STAMP:


A.2

1 SITE PLAN
 SCALE: 1/84" = 1'-0"


2 ENTRYWAY - SOUTH ENTRY - EXISTING
 SCALE: 1/16" = 1'-0"

VESTIBULE SQUARE FOOTAGE COMPARISON


	EXISTING	PROPOSED
NORTH ENTRY	225 SF	355 SF
SOUTH ENTRY	143 SF	640 SF

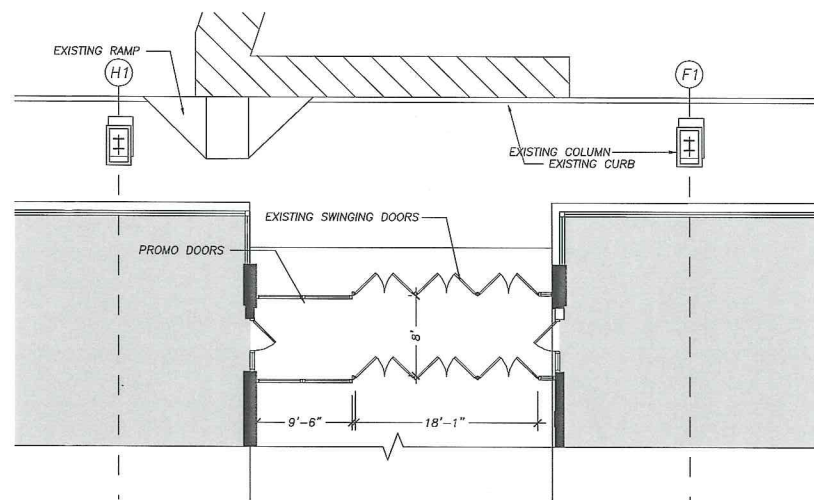


1 FIRST FLOOR PLAN AT NORTH ENTRY - EXISTING
SCALE: 1/8" = 1'-0"

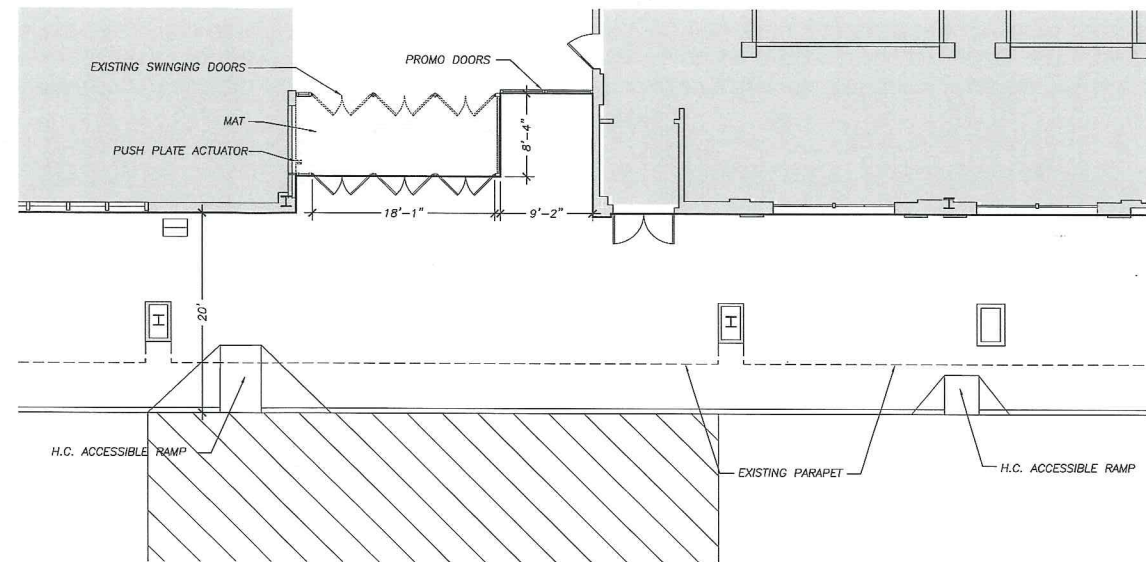

2 FIRST FLOOR PLAN AT SOUTH ENTRY - EXISTING
SCALE: 1/8" = 1'-0"

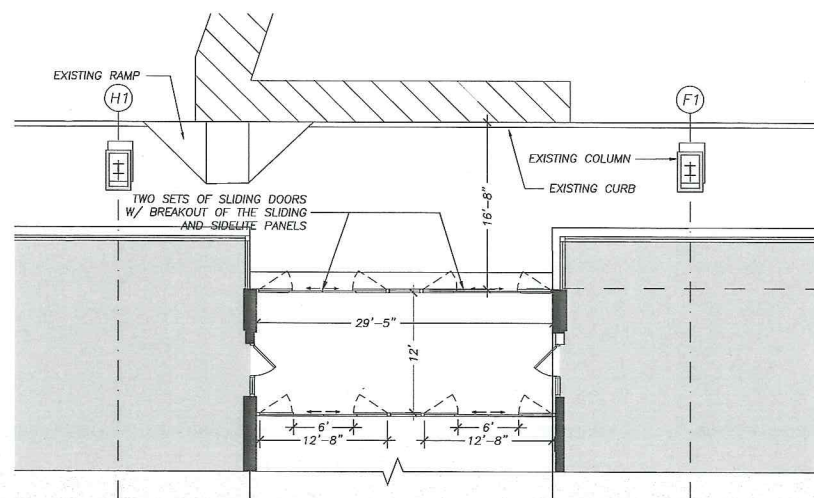

3 FIRST FLOOR PLAN AT NORTH ENTRY - PROPOSED
SCALE: 1/8" = 1'-0"

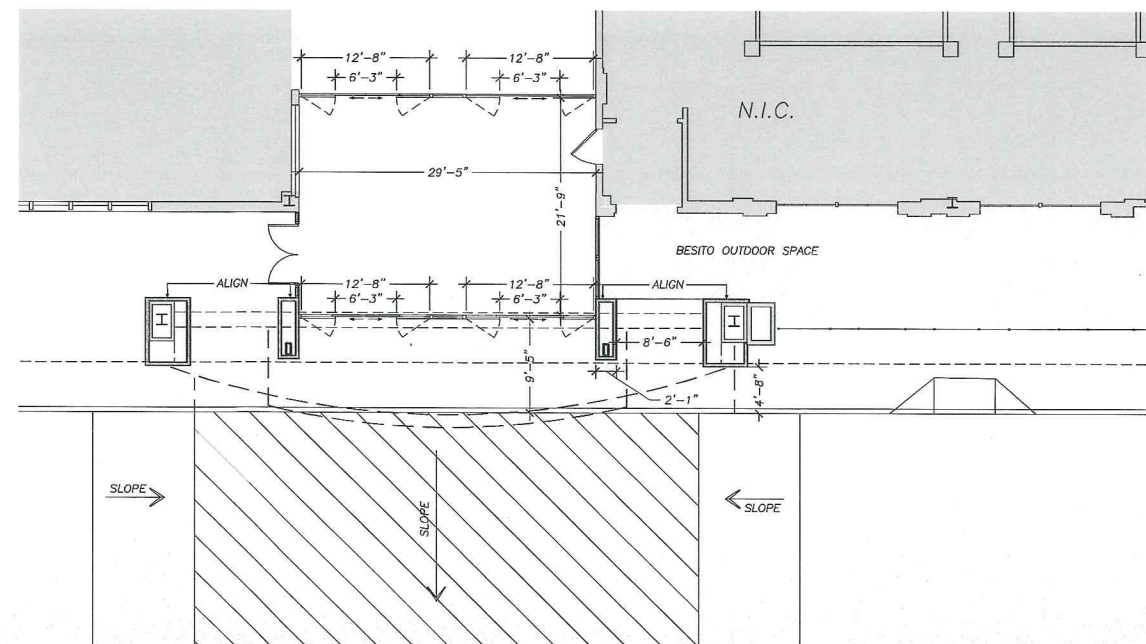

4 FIRST FLOOR PLAN AT SOUTH ENTRY - PROPOSED
SCALE: 1/8" = 1'-0"

NORTH ARROWS:

ISSUE	DESCRIPTION	DATE
		2014-11-19

M
McMahon
 architects


535 ALBANY STREET
 BOSTON, MA 02118
 T 617.482.5353
www.mcmahonarchitects.com

JOB TITLE & ADDRESS:
THE MALL AT CHESTNUT HILL
 199 BOYLSTON STREET
 CHESTNUT HILL, MA 02467


PROJECT INFORMATION:
 SCALE: 1/8" = 1'-0"
 DRAWN: OJC
 JOB NO: 14-3008

SHEET TITLE:
 NORTH & SOUTH PLAN ENTRYWAYS

STAMP:

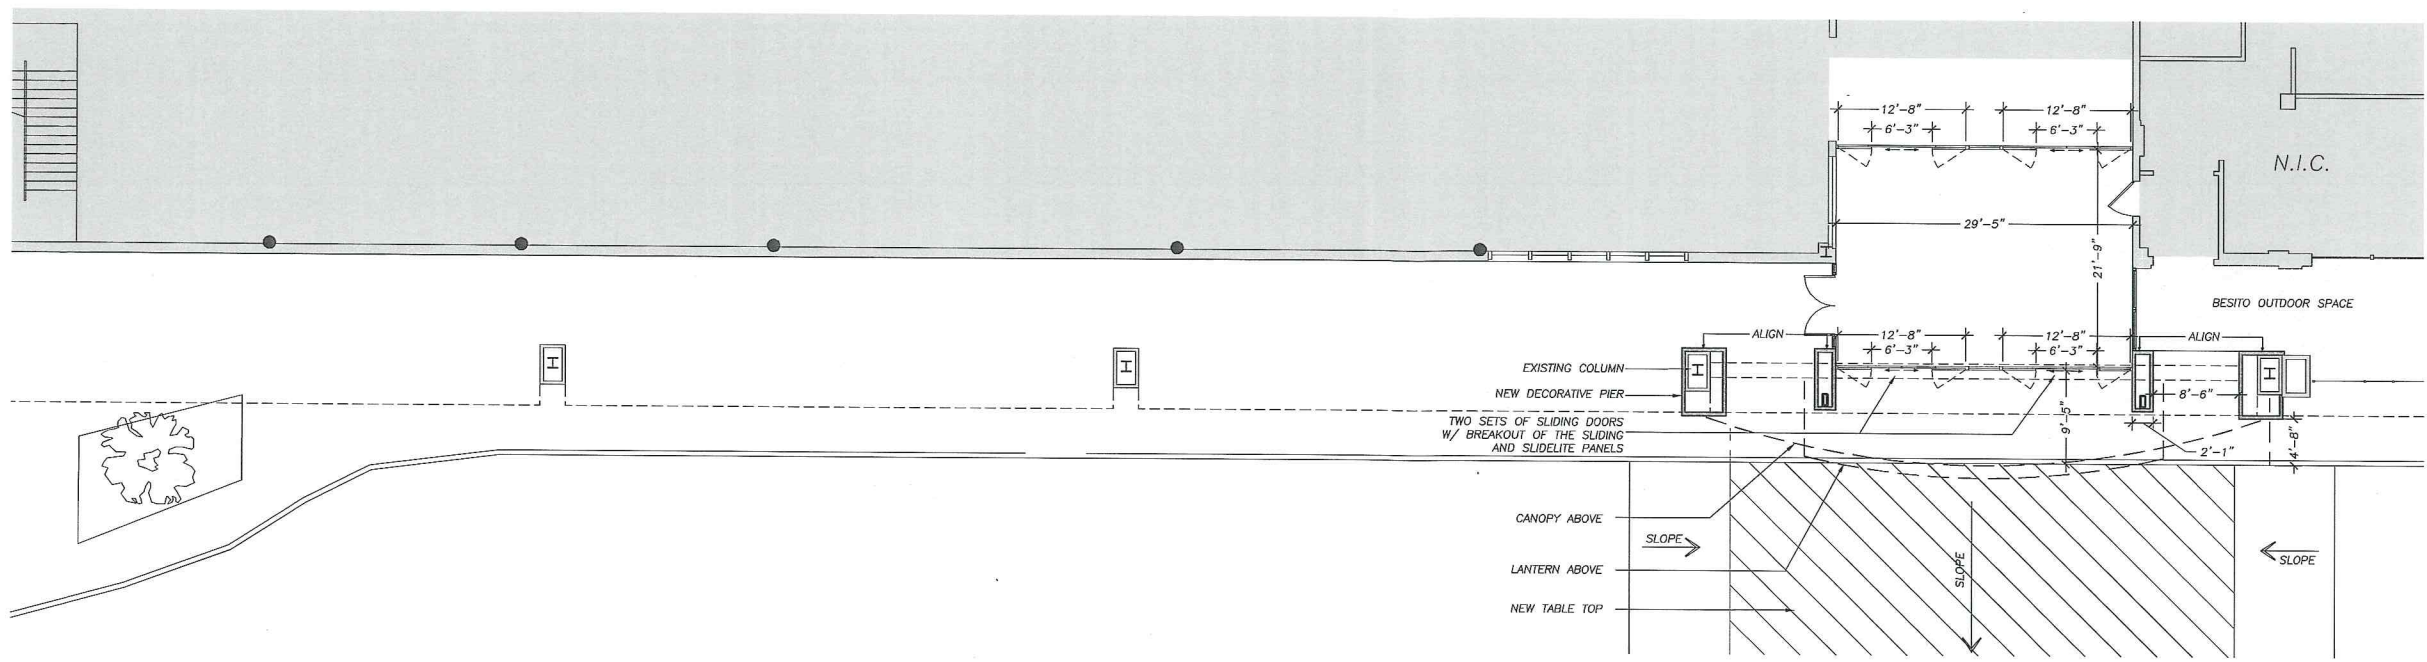

1 FIRST FLOOR PROPOSED PLAN
SCALE: 1/8" = 1'-0"

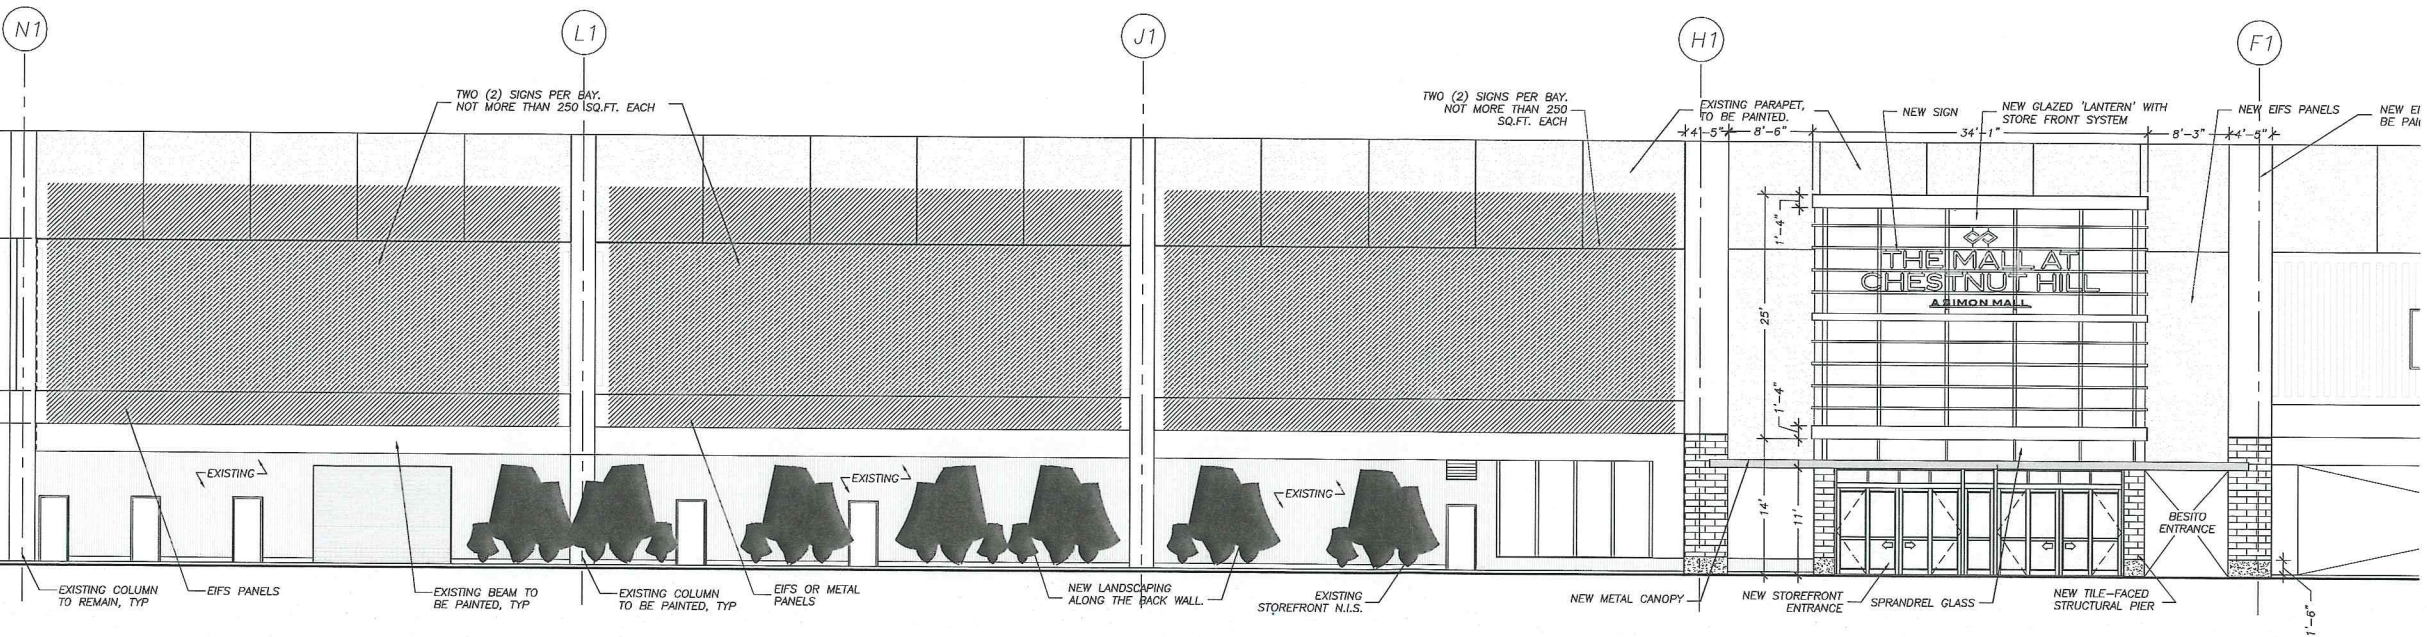

2 PROPOSED ELEVATION
SCALE: 1/8" = 1'-0"

NORTH ARROWS:

ISSUE	DESCRIPTION	DATE
		2014-11-19

M
McMahon
architects

535 ALBANY STREET
BOSTON, MA 02118
T 617.482.5353
www.mcmahonarchitects.com

JOB TITLE & ADDRESS:
THE MALL AT CHESTNUT HILL
199 BOYLSTON STREET
CHESTNUT HILL, MA 02467


PROJECT INFORMATION:
SCALE: 1/8" = 1'-0"
DRAWN: OJC
JOB NO: 14-3008

SHEET TITLE:

PROPOSED FIRST FLOOR PLAN & SOUTH ENTRANCE ELEVATION

STAMP:

A.4

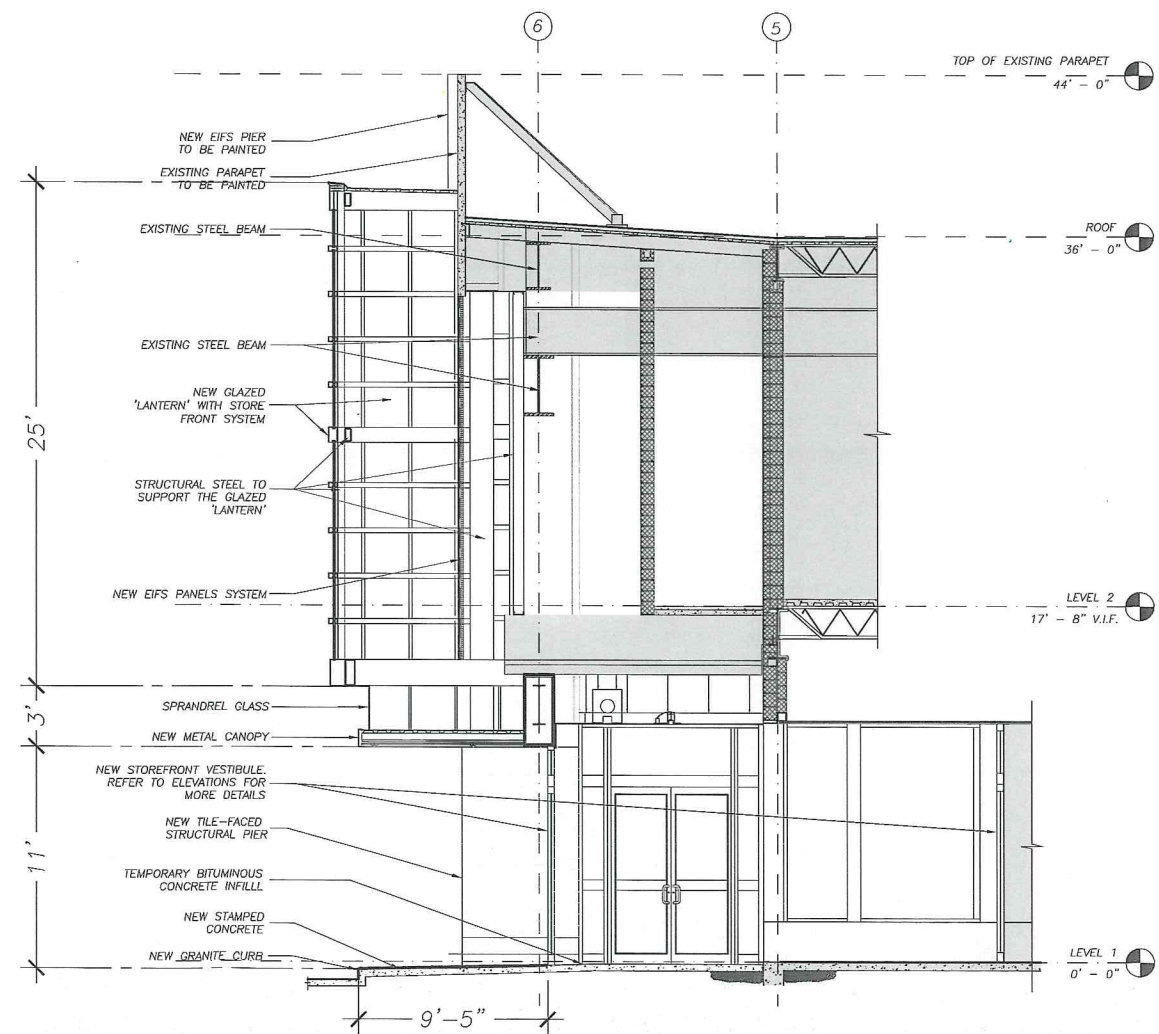

2 PROPOSED SECTION AT ENTRYWAY
SCALE: 1/8" = 1'-0"

NORTH ARROWS:

ISSUE	DESCRIPTION	DATE
		2014-11-19

M
McMahon
architects

535 ALBANY STREET
BOSTON, MA 02118
T 617.482.5353
www.mcmahonarchitects.com

JOB TITLE & ADDRESS:
THE MALL AT CHESTNUT HILL
199 BOYLSTON STREET
CHESTNUT HILL, MA 02467

PROJECT INFORMATION:
SCALE: 1/8" = 1'-0"
DRAWN: OJC
JOB NO: 14-3008

SHEET TITLE:
PROPOSED SECTION AT ENTRYWAY

STAMP:

A.5



1 MALL FACADE - EXISTING CONDITIONS
SCALE: N/A



2 MALL FACADE - APPROVED CONCEPT (2014)
SCALE: N/A

NORTH ARROWS:

ISSUE	DESCRIPTION	DATE
		2014-11-19

M
McMahon
 architects

535 ALBANY STREET
 BOSTON, MA 02118
 T 617.482.5353
www.mcmahonarchitects.com

JOB TITLE & ADDRESS:
 THE MALL AT
 CHESTNUT HILL
 199 BOYLSTON STREET
 CHESTNUT HILL, MA 02467

PROJECT INFORMATION:
 SCALE: N/A
 DRAWN: OJC
 JOB NO: 14-3008

SHEET TITLE:
 MALL FACADE RENDERING
 PROPOSED CONCEPT (2014)

STAMP:



1 CHESTNUT HILL MALL - RENDERING FROM ROUTE 9
SCALE: N/A



2 CHESTNUT HILL MALL - RENDERING FROM PARKING LOT
SCALE: N/A

NORTH ARROWS:

ISSUE	DESCRIPTION	DATE
		2014-11-19

M
McMahon
 architects

535 ALBANY STREET
 BOSTON, MA 02118
 T 617.482.5353
www.mcmahonarchitects.com

JOB TITLE & ADDRESS:
 THE MALL AT
 CHESTNUT HILL
 199 BOYLSTON STREET
 CHESTNUT HILL, MA 02467

PROJECT INFORMATION:
 SCALE: N/A
 DRAWN: OJC
 JOB NO: 14-3008

SHEET TITLE:
 MALL FAÇADE RENDERING
 OPTION 1

STAMP:

A.11



1 CHESTNUT HILL MALL - RENDERING FROM ROUTE 9
SCALE: N/A



2 CHESTNUT HILL MALL - RENDERING FROM PARKING LOT
SCALE: N/A

NORTH ARROWS:

ISSUE	DESCRIPTION	DATE
		2014-11-19

M
McMahon
 architects

535 ALBANY STREET
 BOSTON, MA 02118
 T 617.482.5353
www.mcmahonarchitects.com

JOB TITLE & ADDRESS:
 THE MALL AT CHESTNUT HILL
 199 BOYLSTON STREET
 CHESTNUT HILL, MA 02467


PROJECT INFORMATION:
 SCALE: N/A
 DRAWN: OJC
 JOB NO: 14-3008

SHEET TITLE:
 MALL FACADE RENDERING
 OPTION 2

STAMP:



1 EXTERIOR VIEW - ROUTE 9 / BOYLSTON STREET
SCALE: 1/8" = 1'-0"

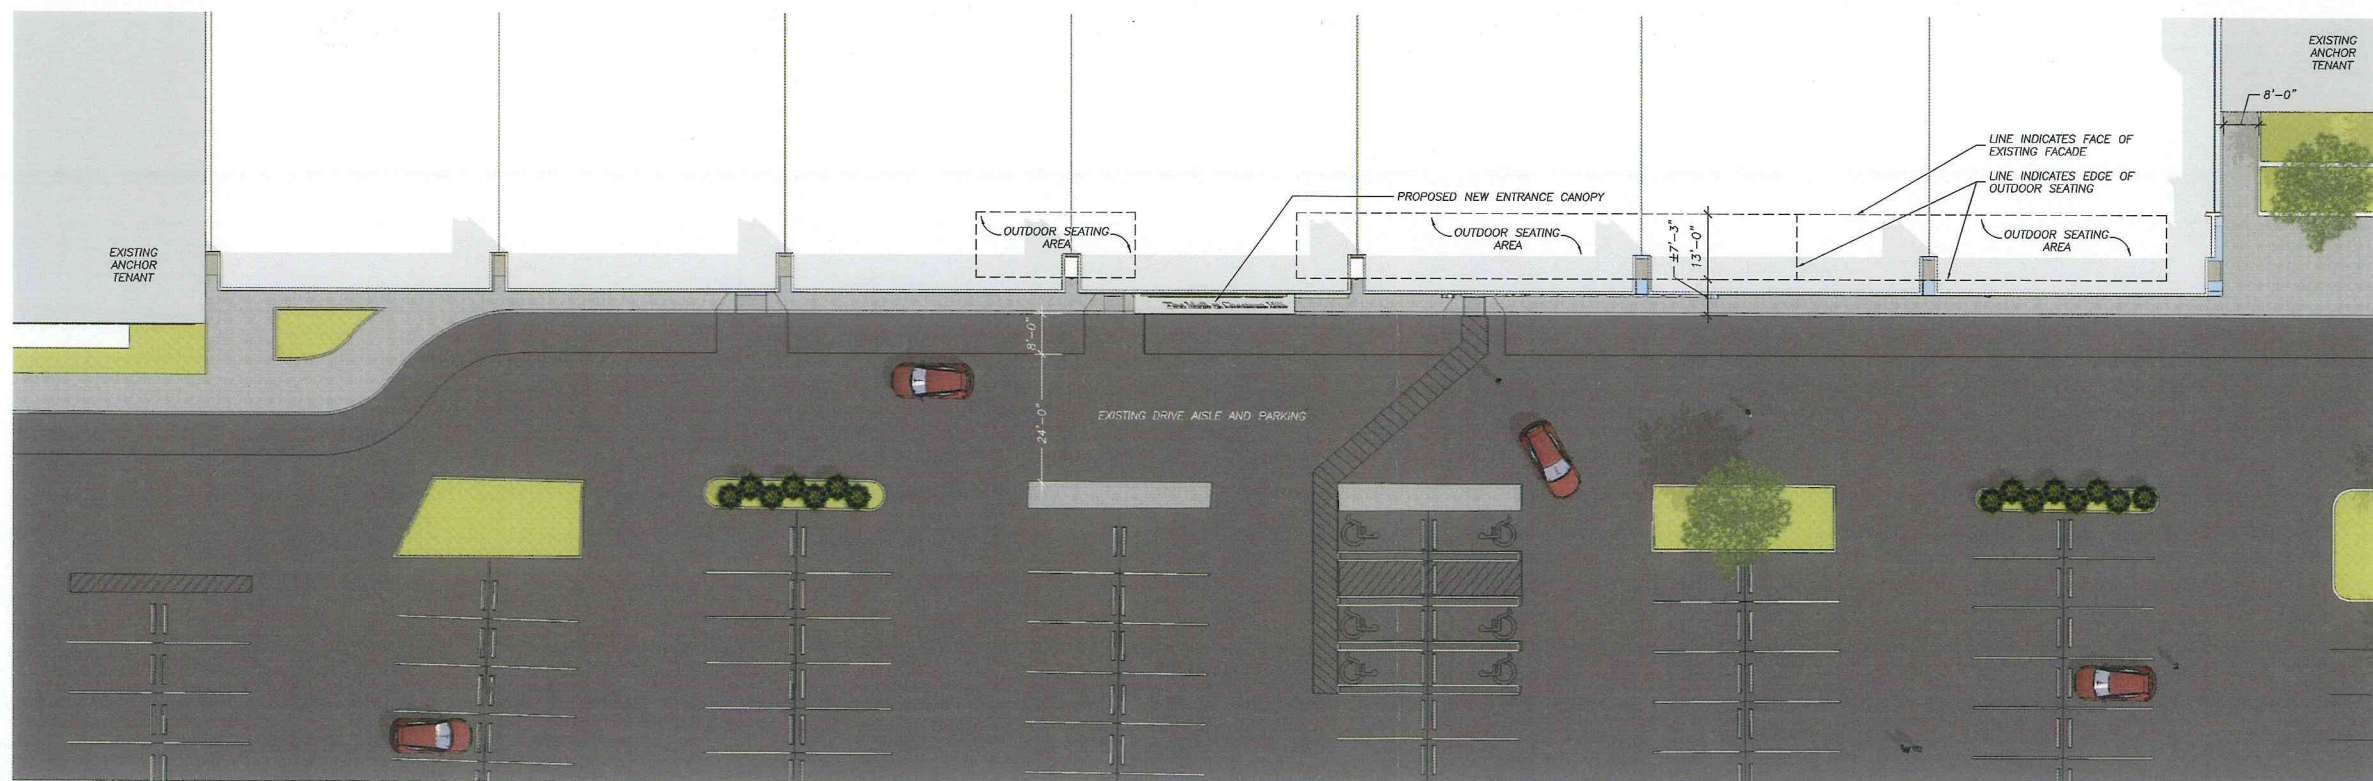

2 ENLARGED PLAN - ROUTE 9 / BOYLSTON STREET
SCALE: 1/16" = 1'-0"

NOTES:

ISSUE	DESCRIPTION	DATE		
01	REVISED	9 AUG 12		
02	REVISED	6 NOV 12		
03	REVISED	12 NOV 12		
04	REVISED	28 NOV 12		
05	REVISED	30 NOV 12		
A	B	C	D	E

M McMahon Architects Inc.
 535 Albany Street
 Boston, MA 02118
 P 617.482.5353
 F 617.482.3288


JOB TITLE:

WMACH, LLC
 THE MALL AT CHESTNUT HILL
 199 BOYLSTON STREET
 CHESTNUT HILL, MA 02167

SCALE: AS NOTED
 DRAWN: TRH
 JOB NO.: 12-3003

SHEET TITLE:
 FACADE RENOVATION -
 EXTERIOR VIEW &
 ENLARGED PLAN

A0.01

 

SECTION DETAIL @ ENTRY
SCALE: 1/4" = 1'-0"

NOTES:


ISSUE	DESCRIPTION	DATE
01	REVISED	9 AUG 12
02	REVISED	6 NOV 12
03	REVISED	12 NOV 12
04	REVISED	28 NOV 12
05	REVISED	30 NOV 12

R	B	C	D	E


M McMahon Architects Inc.
 535 Albany Street
 Boston, MA 02118
 P 617.482.5353
 F 617.482.3288

JOB TITLE:
 WMACH, LLC
 THE MALL AT CHESTNUT HILL
 199 BOYLSTON STREET
 CHESTNUT HILL, MA 02167
 SCALE: AS NOTED
 DRAWN: TRH
 JOB NO.: 12-3003
 SHEET TITLE:
 FACADE RENOVATION -
 SECTION DETAIL


A0.02

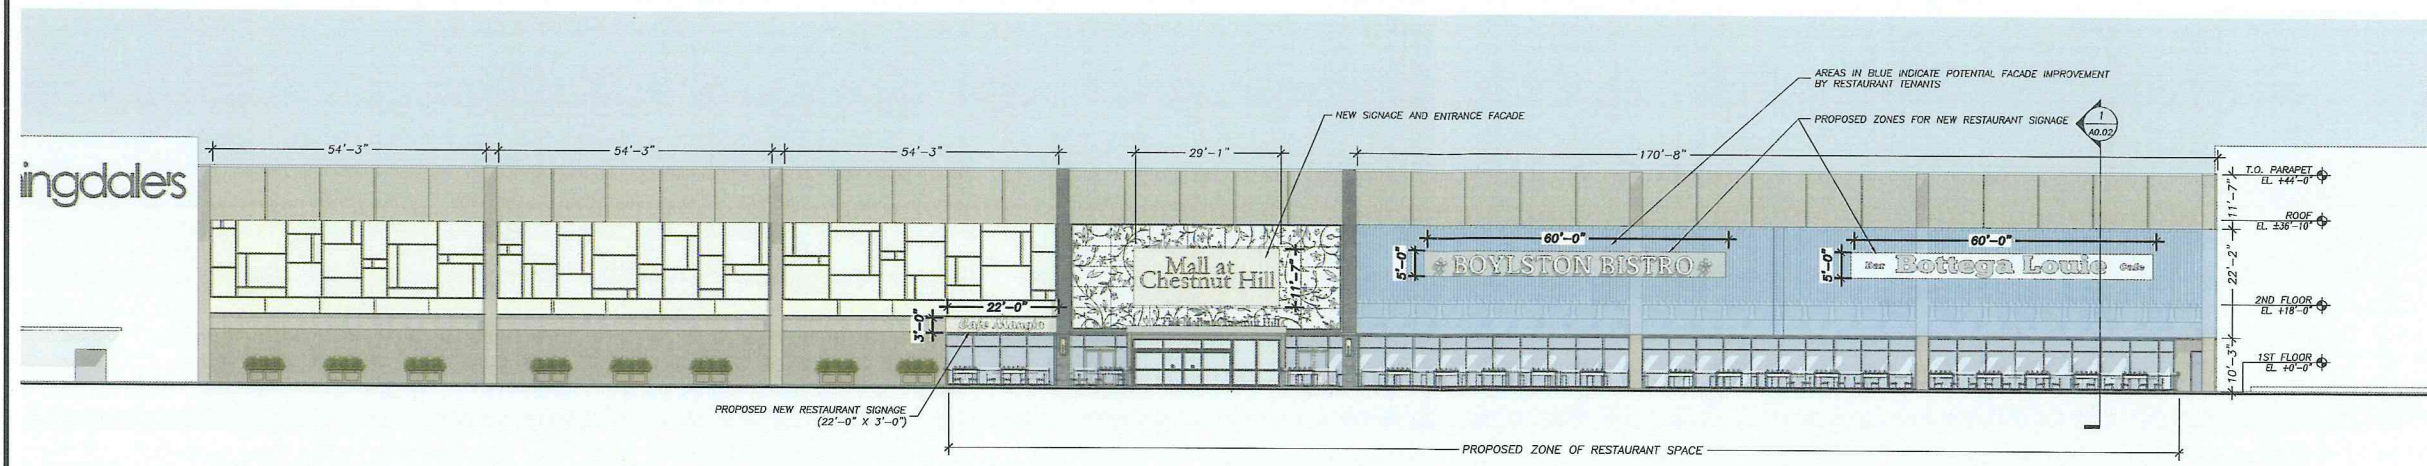

1 EXTERIOR ELEVATION - ROUTE 9 / BOYLSTON STREET
SCALE: 1/8" = 1'-0"

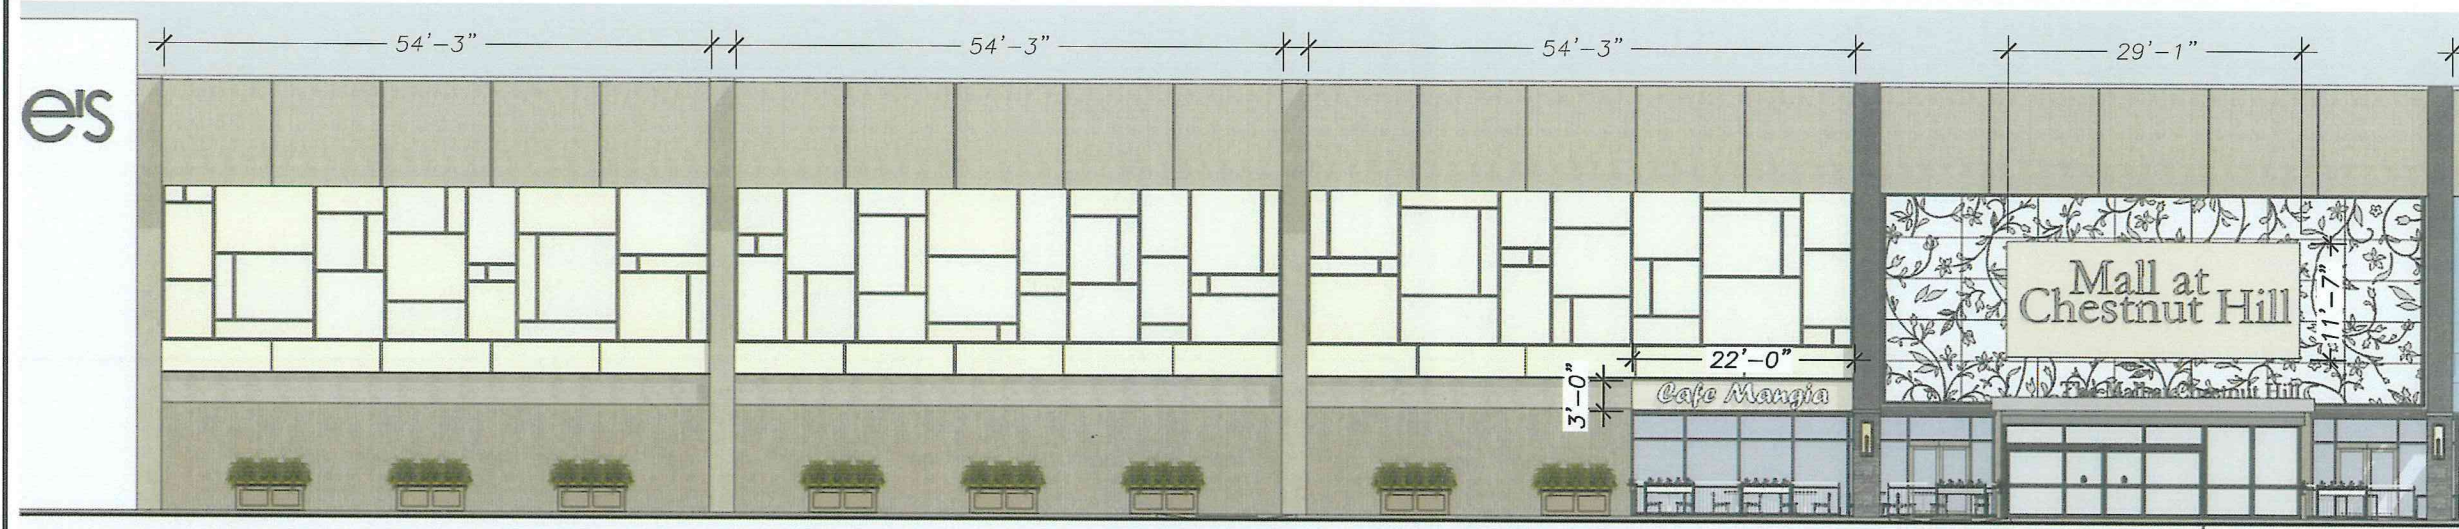

2 EXTERIOR ELEVATION - ROUTE 9 / BOYLSTON STREET
SCALE: 1/8" = 1'-0"

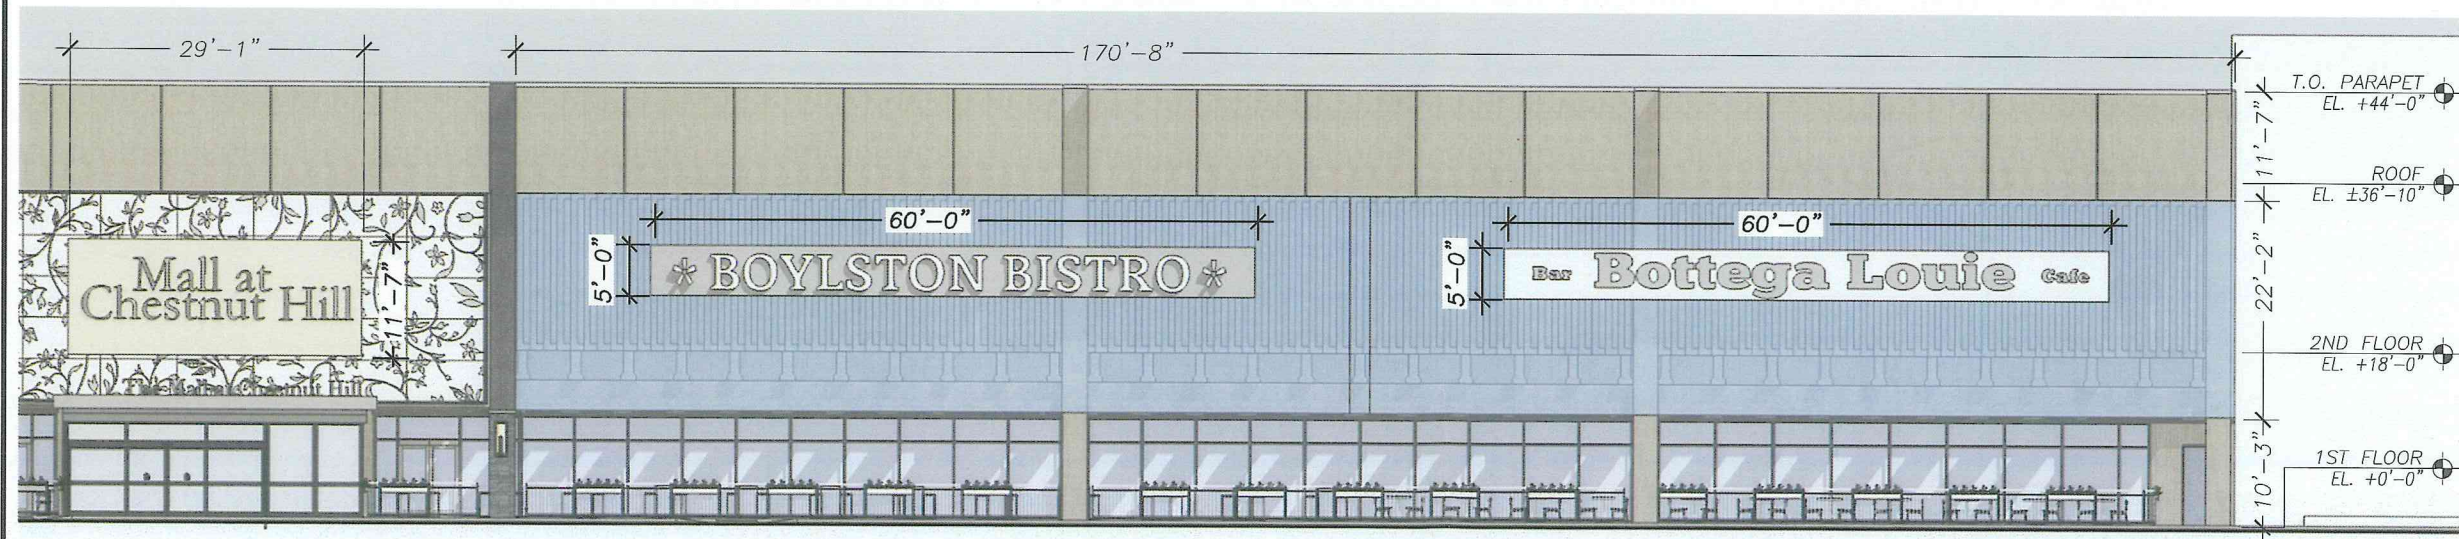

3 EXTERIOR ELEVATION - ROUTE 9 / BOYLSTON STREET
SCALE: 1/8" = 1'-0"


NOTES:

ISSUE	DESCRIPTION	DATE		
01	REVISED	7 AUG 12		
02	REVISED	6 NOV 12		
03	REVISED	12 NOV 12		
04	REVISED	28 NOV 12		
05	REVISED	30 NOV 12		
A	B	C	D	E

M McMahon Architects Inc.
535 Albany Street
Boston, MA 02118
P 617.482.5353
F 617.482.3288

JOB TITLE:
WMACH, LLC
THE MALL AT CHESTNUT HILL
199 BOYLSTON STREET
CHESTNUT HILL, MA 02167
SCALE: AS NOTED
DRAWN: TRH
JOB NO.: 12-3003
SHEET TITLE:
FACADE RENOVATION -
EXTERIOR ELEVATION

A0.03

 

MOODY STREET

5 SPACES

BLOOMINGDALE'S FASHION 5 LEVELS

MALL 2 LEVELS


BLOOMINGDALE'S 3 LEVELS

238 SPACES (INCLUDES 4 HC SPACES)

506 SPACES (INCLUDES 10 HC SPACES)


70 SPACES

BOYLSTON STREET (ROUTE 9)

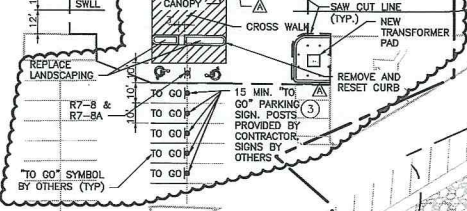

LEGEND

	CONCRETE SIDEWALK
	GRANITE CURB
	NEW CURB

 

No.	Revision	Date
4	ADDED HC ACCESSIBLE STALLS	08/04/13
3	ADDED VESTIBULE	04/20/13
2	REVISED PER LAND USE COMMITTEE COMMENTS	11/27/12
1	ISSUED FOR SPECIAL PERMIT AND SITE PLAN APPROVAL	10/02/12
0	ISSUED FOR PRELIMINARY CITY REVIEW	08/09/12

Scale:

Designed by: SPG
 Drawn by: MCR/BMS
 Checked by: SPG
 Scale: 1"=40'
 Date: 08/09/2012

Prepared for:
WMACH, LLC
 199 BOYLSTON STREET
 CHESTNUT HILL, MA 02187

Prepared by:
RJO'CONNELL & ASSOCIATES, INC.
 CIVIL ENGINEERS, SURVEYORS & LAND PLANNERS
 80 MONTVALE AVE
 STONEHAM, MA 02180
 781-279-0180
 FAX: 781-279-0173

Project Name:
**THE MALL AT CHESTNUT HILL
 NEWTON, MA**
 Drawing Name:
PARKING & TRAFFIC CONTROL PLAN

Drawing No.:
C-4
 Project No.: 12077