

### HERITAGE CORP.

986 WATERTOWN STREET  
NEWTON, MA 02465

Revision	Date	Description



Copyright © 2017 DLA. All rights reserved. Nothing contained or described herein may be reproduced or used without written authorization.


Project No.	W968
File	W968DWG/Existing Floor Plan
X-Refs	
Date Issued	01-06-17
Drawn By	PH
Checked By	DL



### EXISTING GROUND FLOOR PLAN

SEE SHEET

## EX1.0

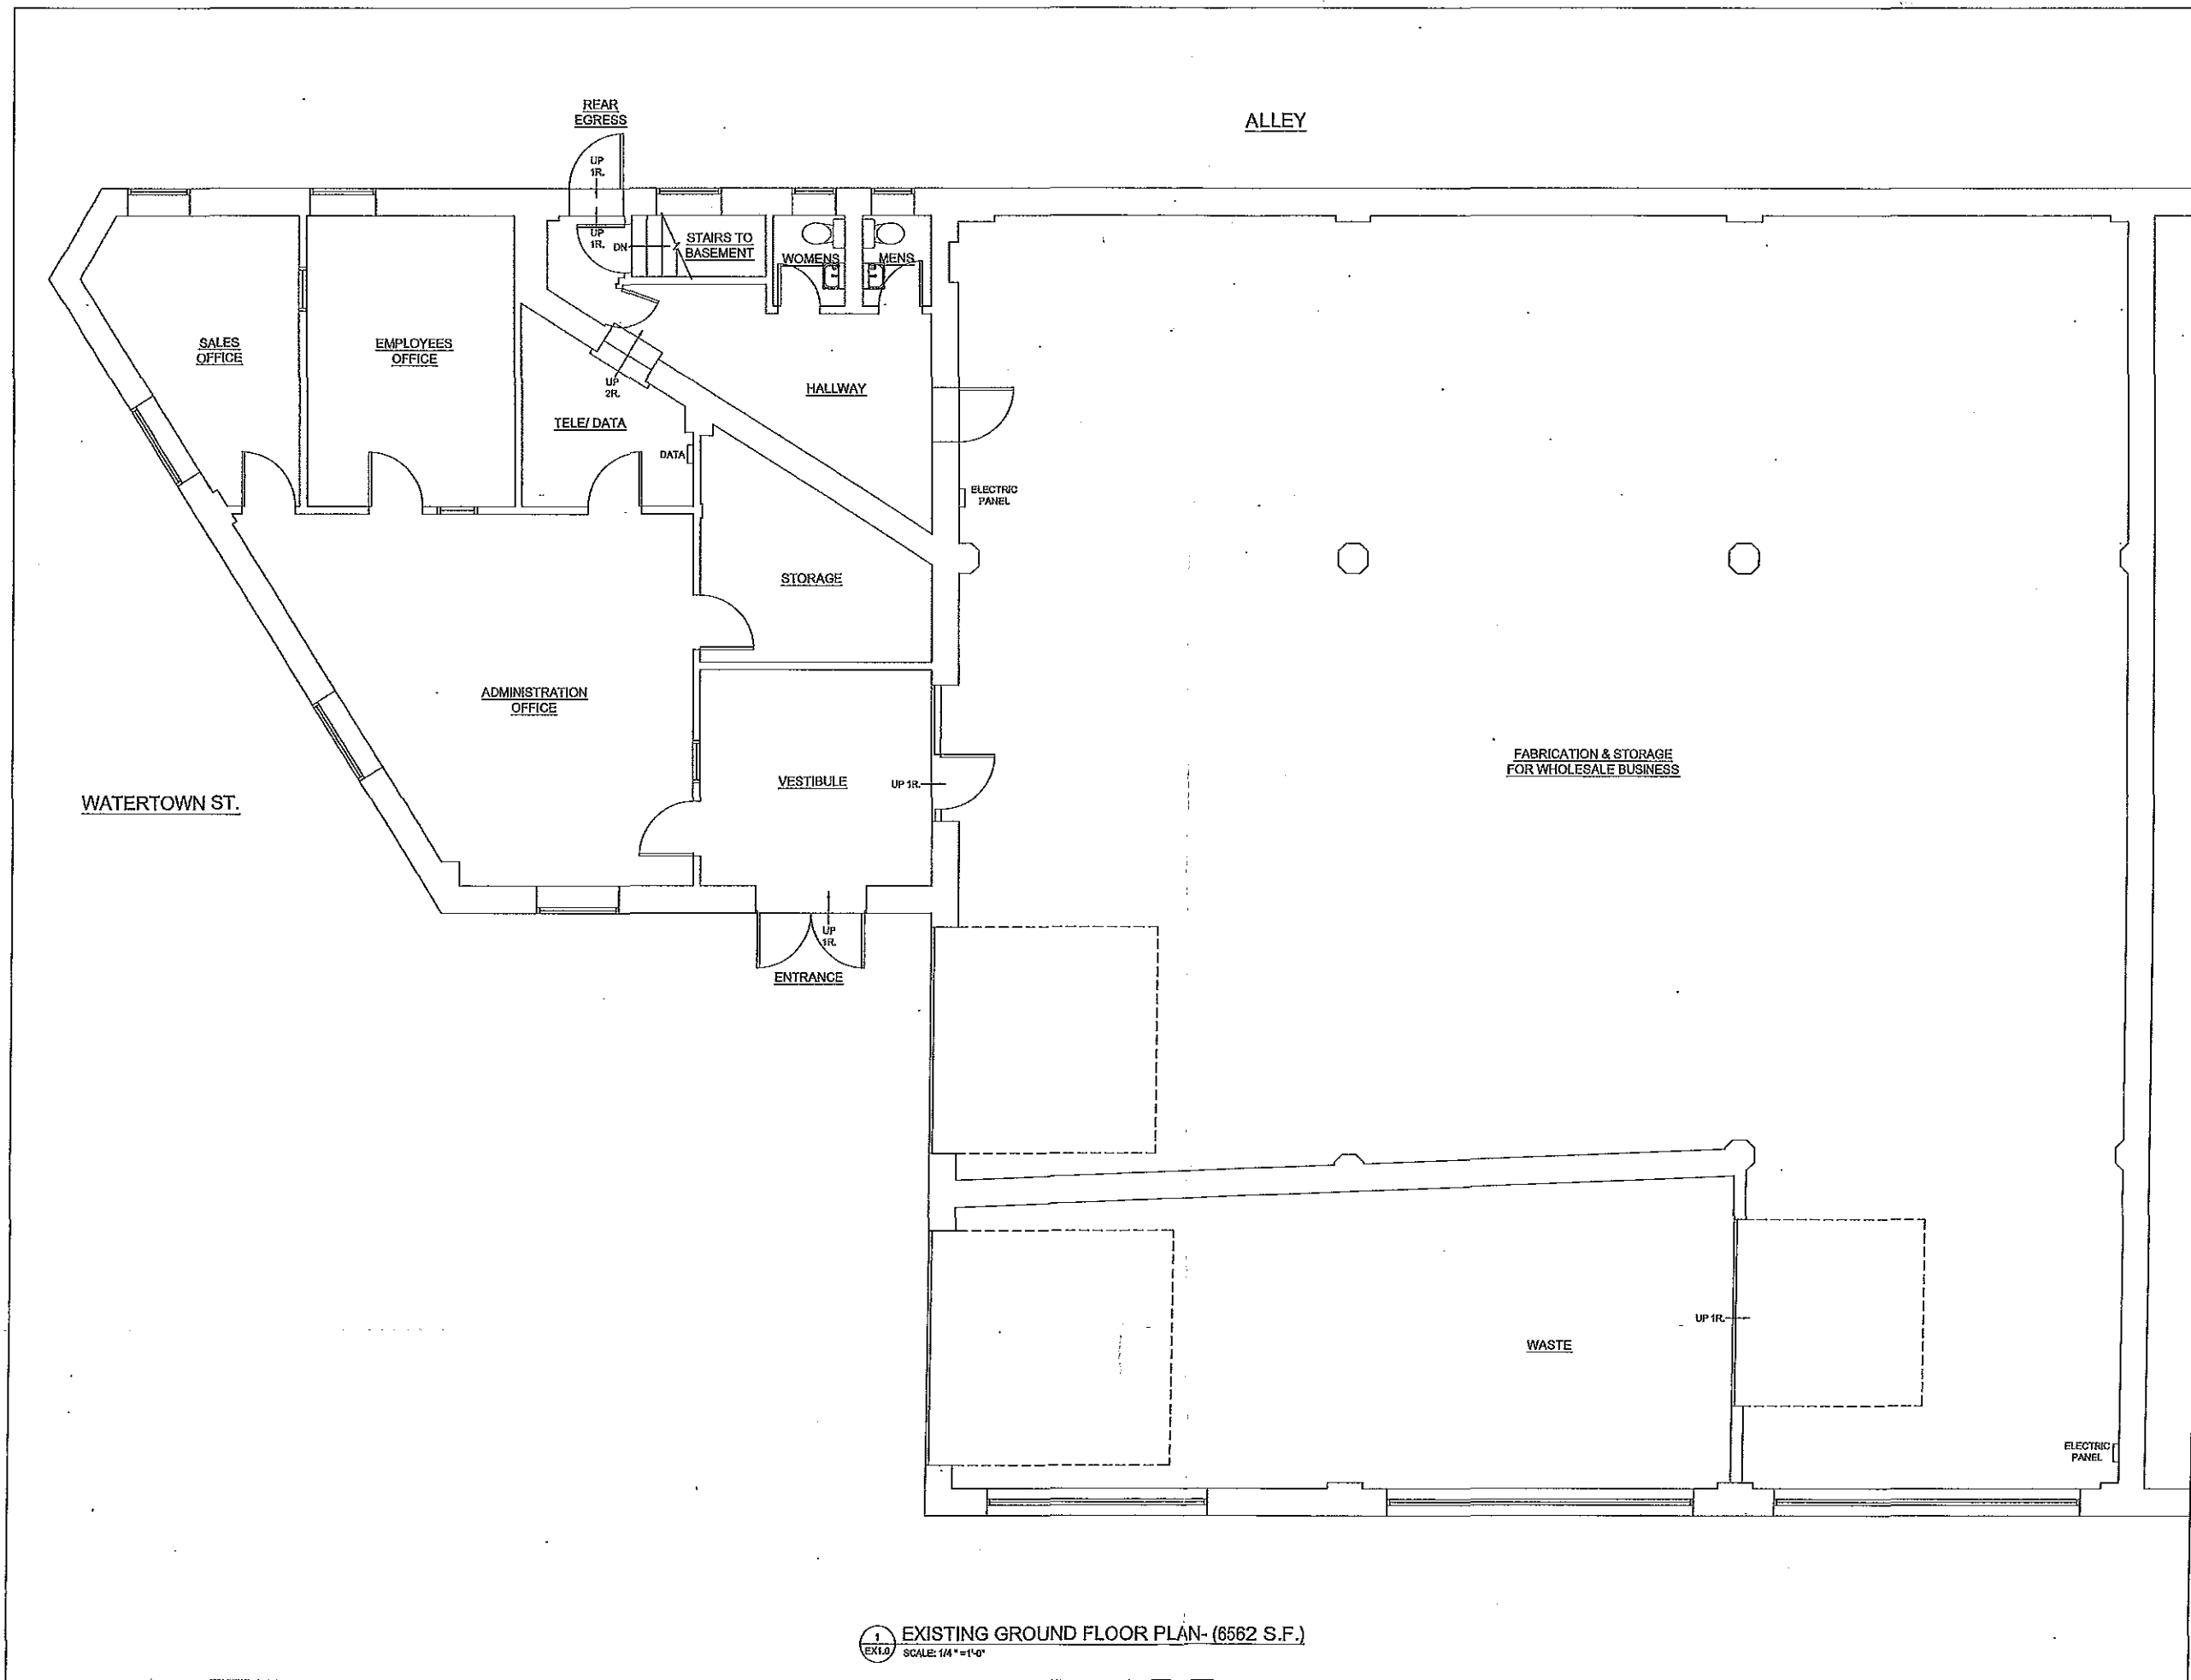

1 EXISTING GROUND FLOOR PLAN- (6562 S.F.)  
EX1.0 SCALE: 1/4" = 1'-0"