


PROPOSED ADDITIONS  
 TONY'S AUTO SERVICE  
 414 WATERLOON STREET  
 NEWTON, MA


No.	DATE	DESCRIPTION
-----	------	-------------

REVISIONS

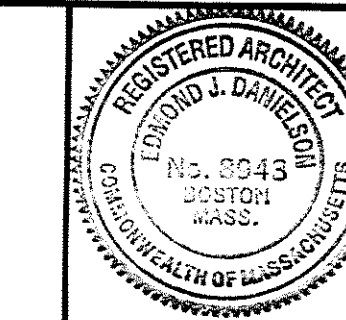


**ELEVATIONS**


SCALE 1/4" = 1'-0"  
 DR BY EAD  
 JOB No. PROPOSAL  
 DATE 02-13-13

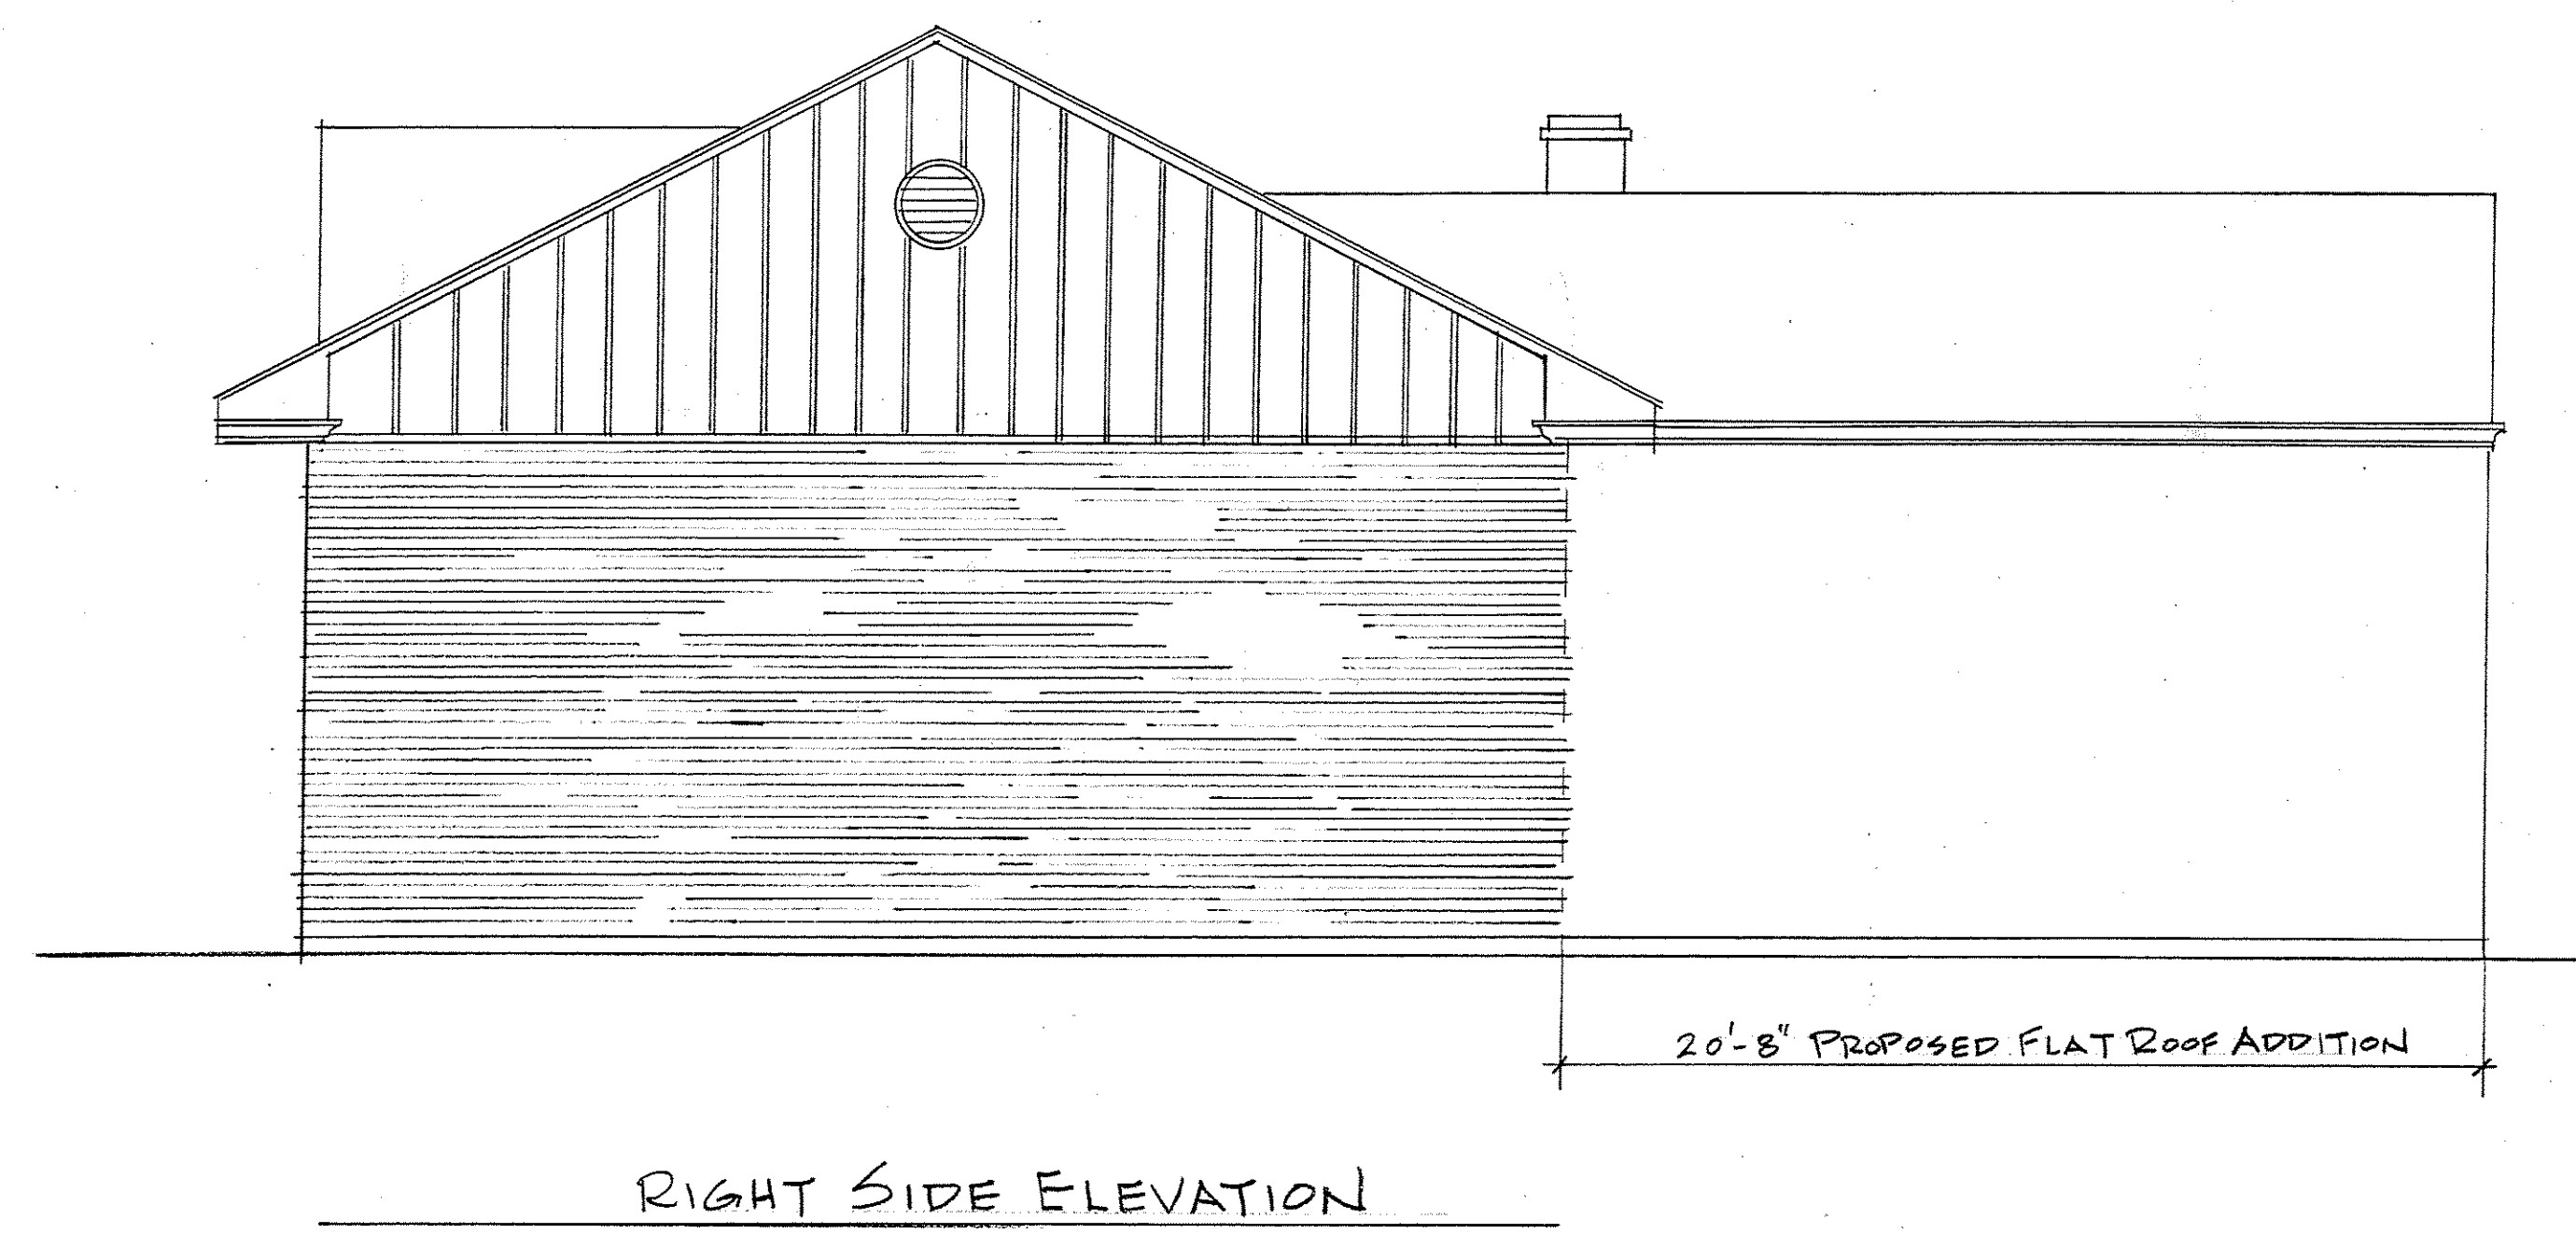


RIGHT SIDE ELEVATION

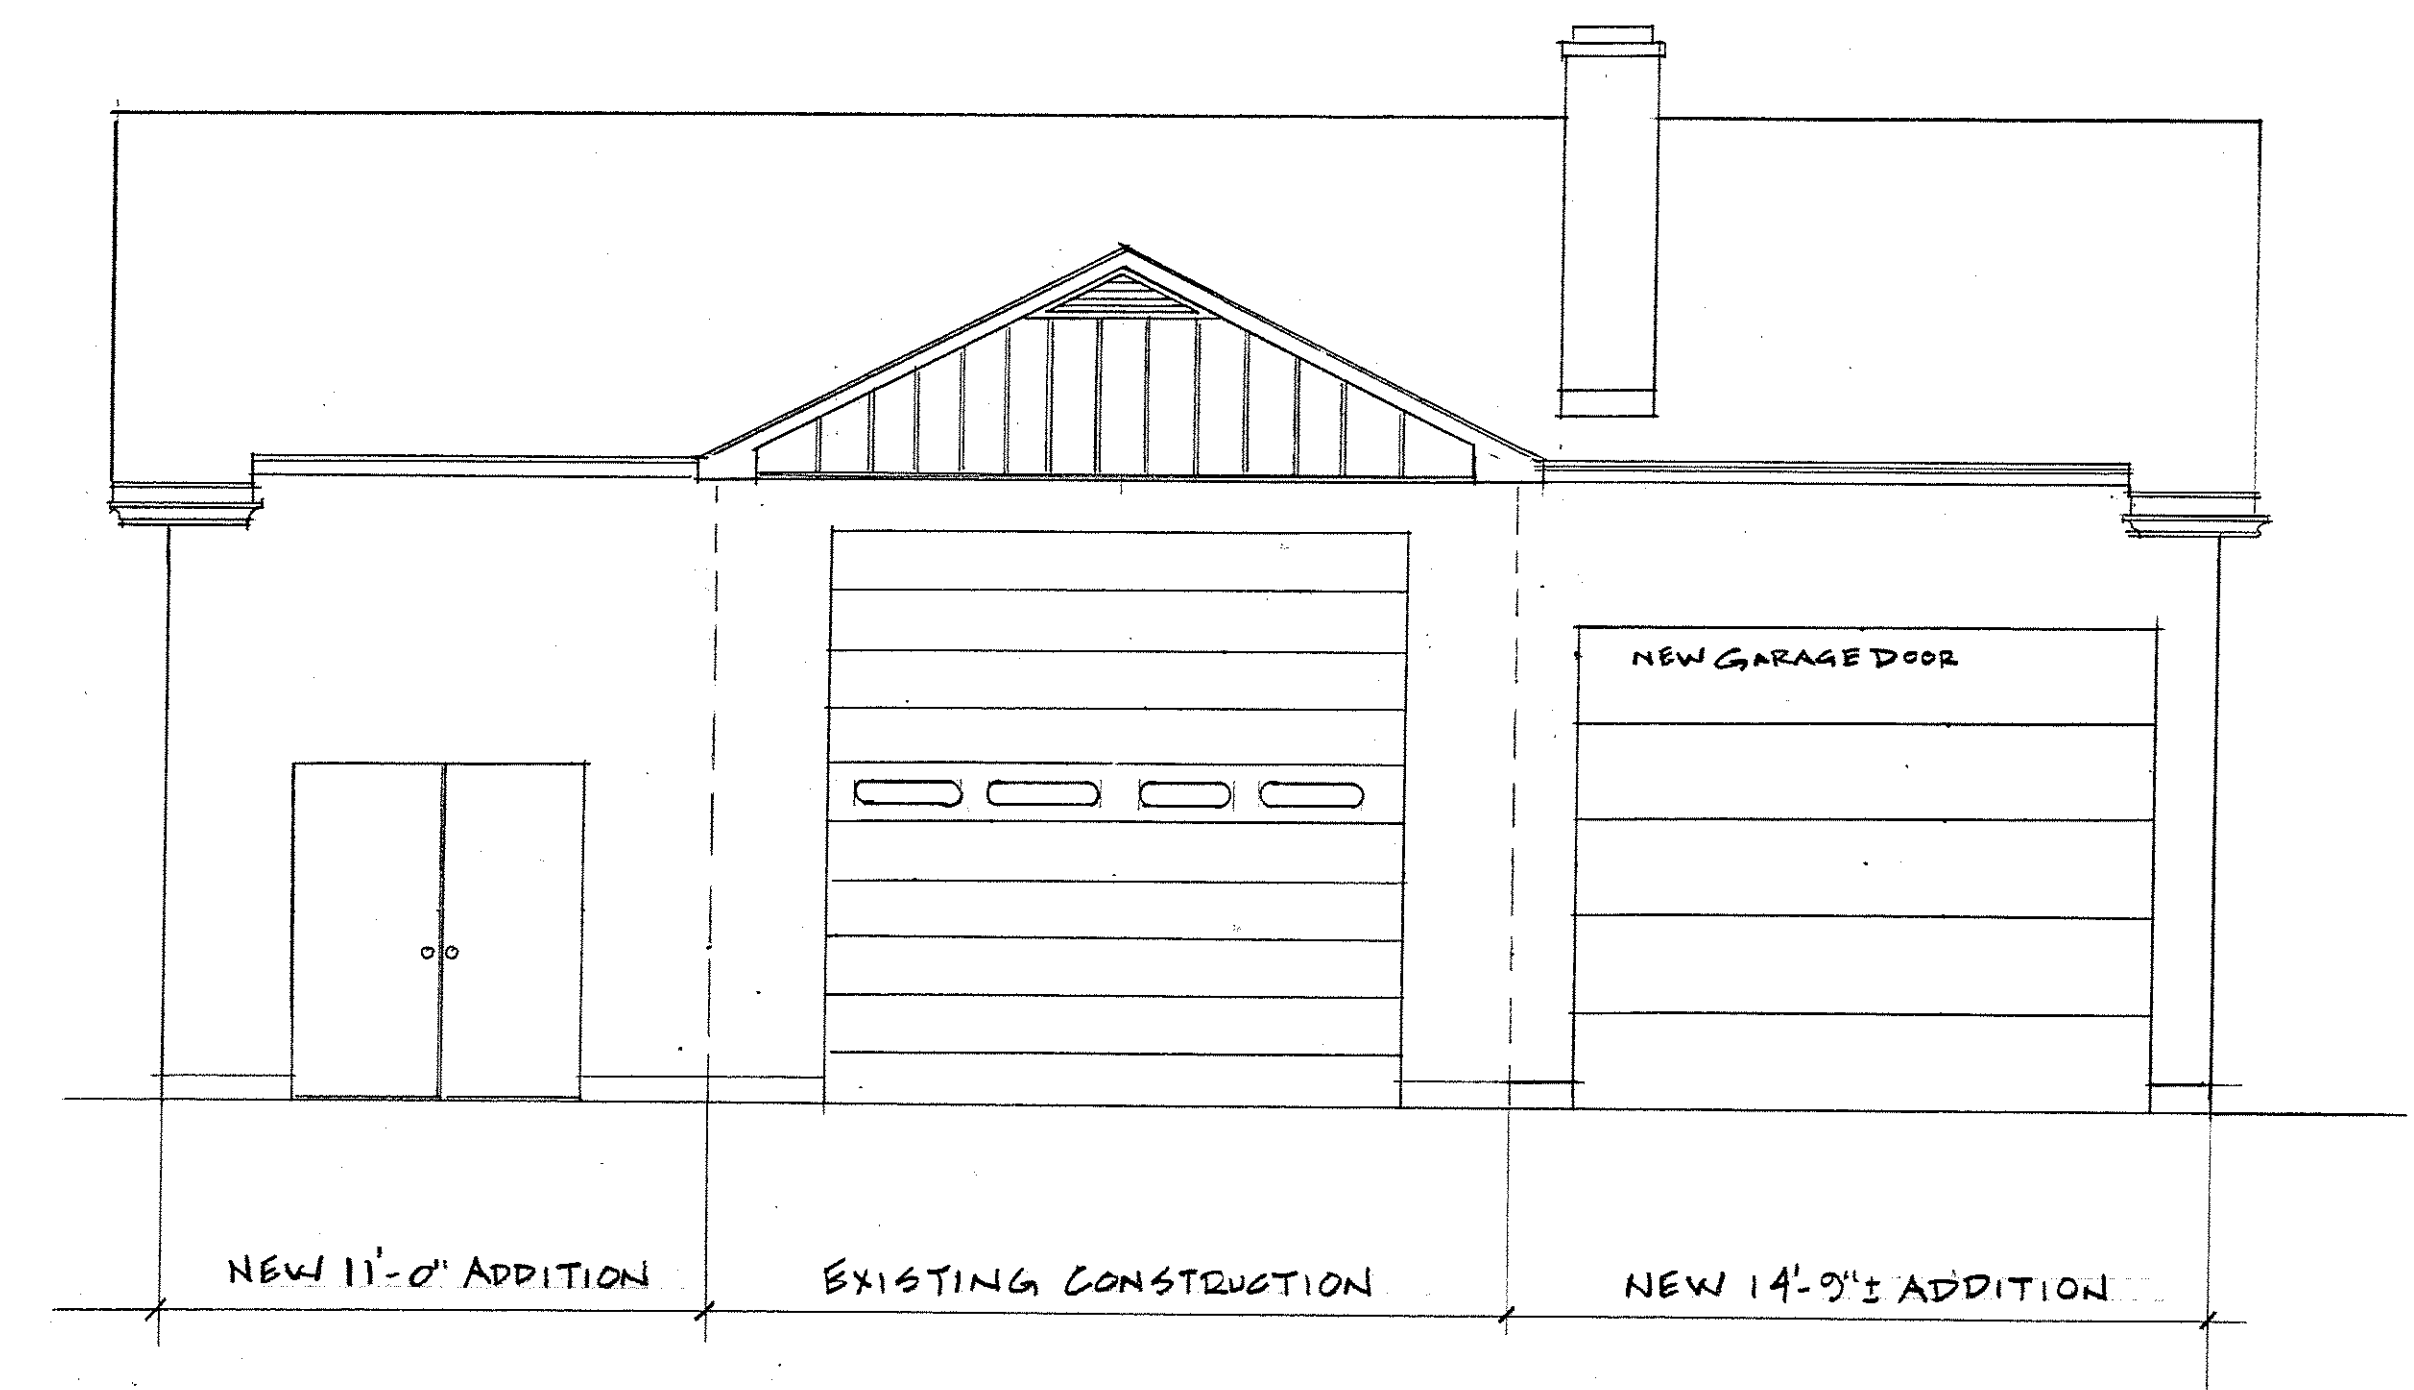

REAR ELEVATION

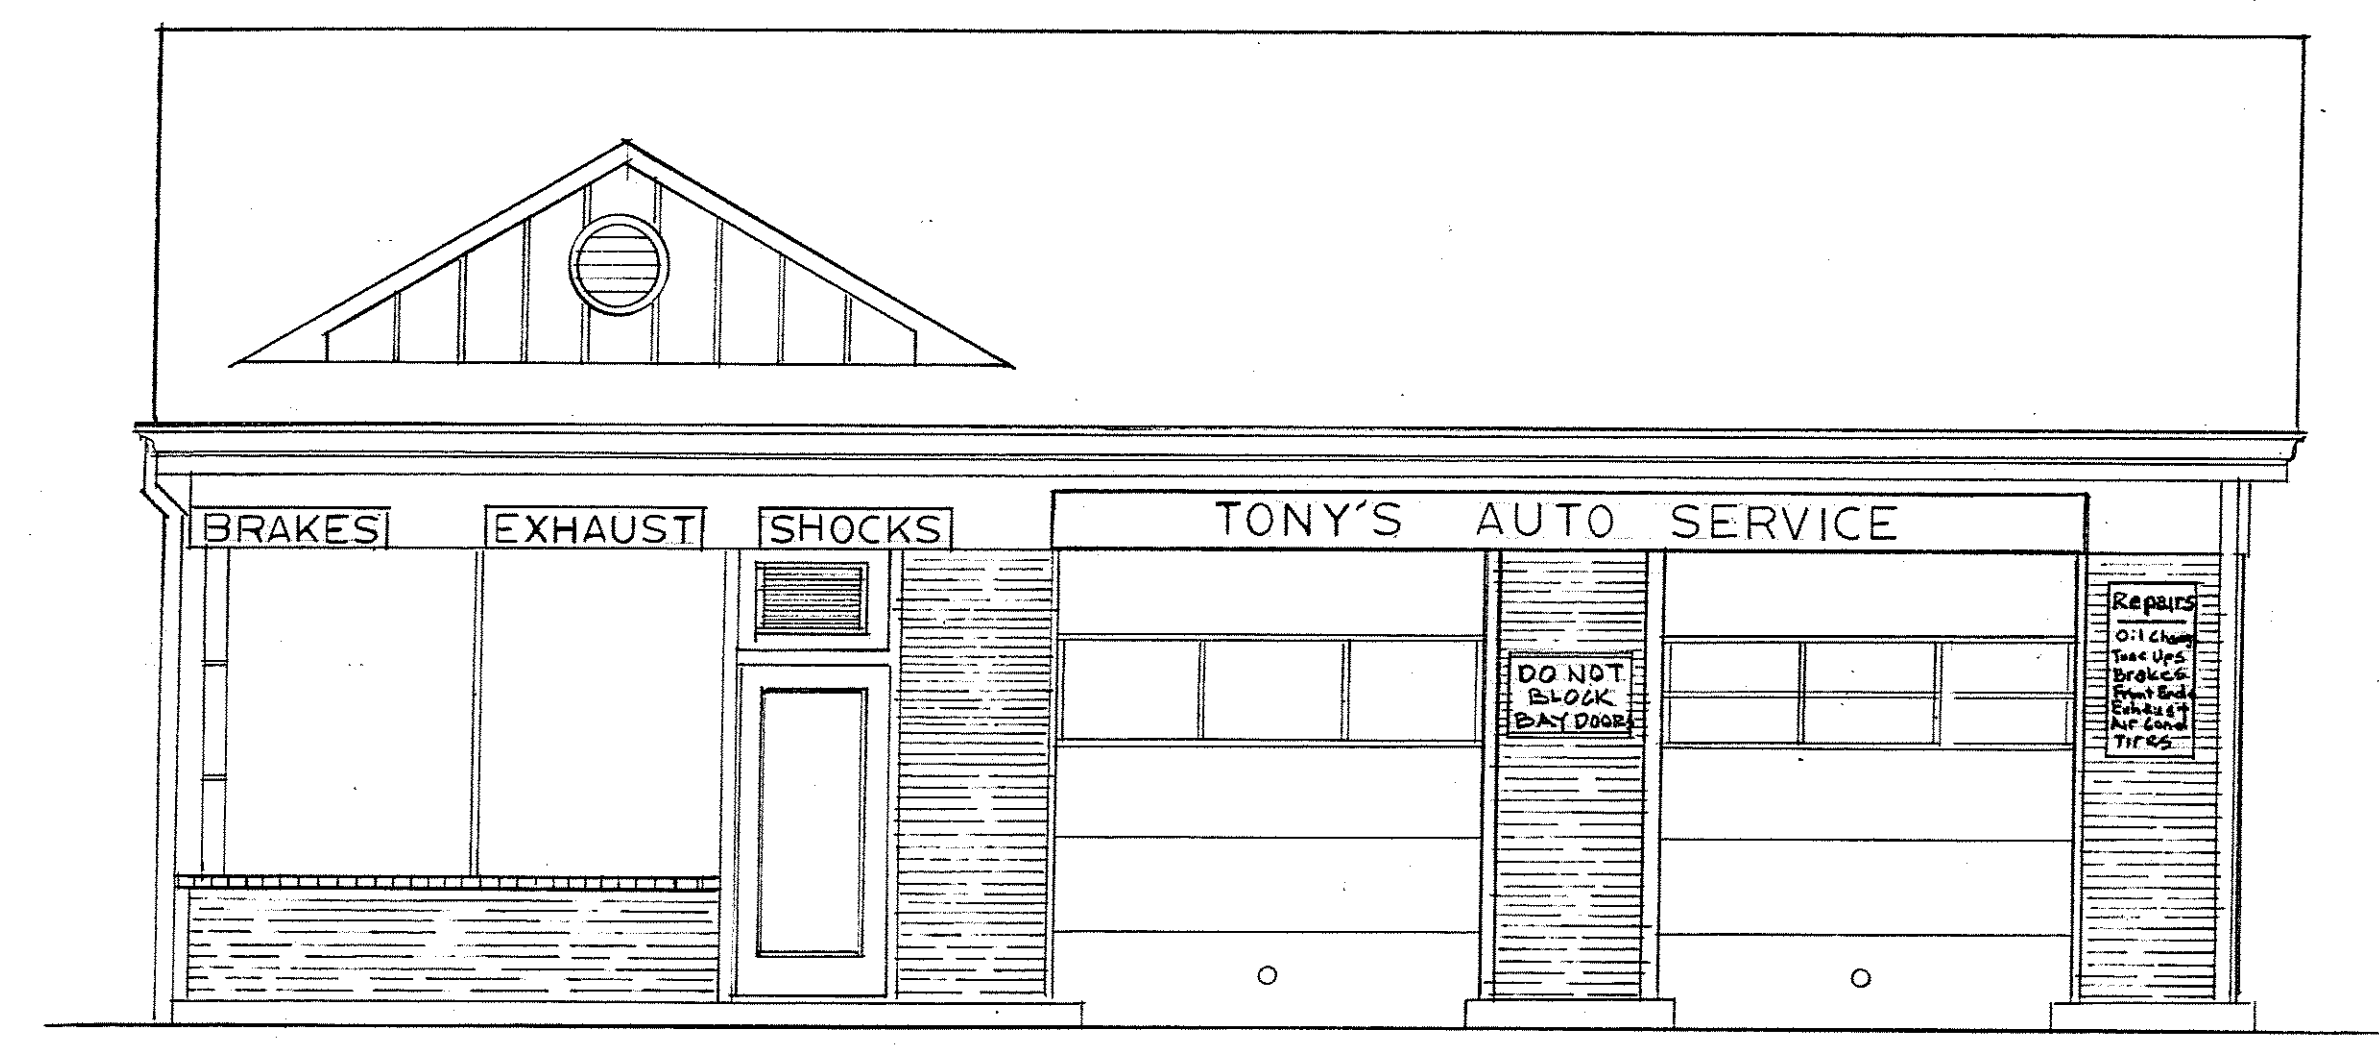

FRONT ELEVATION

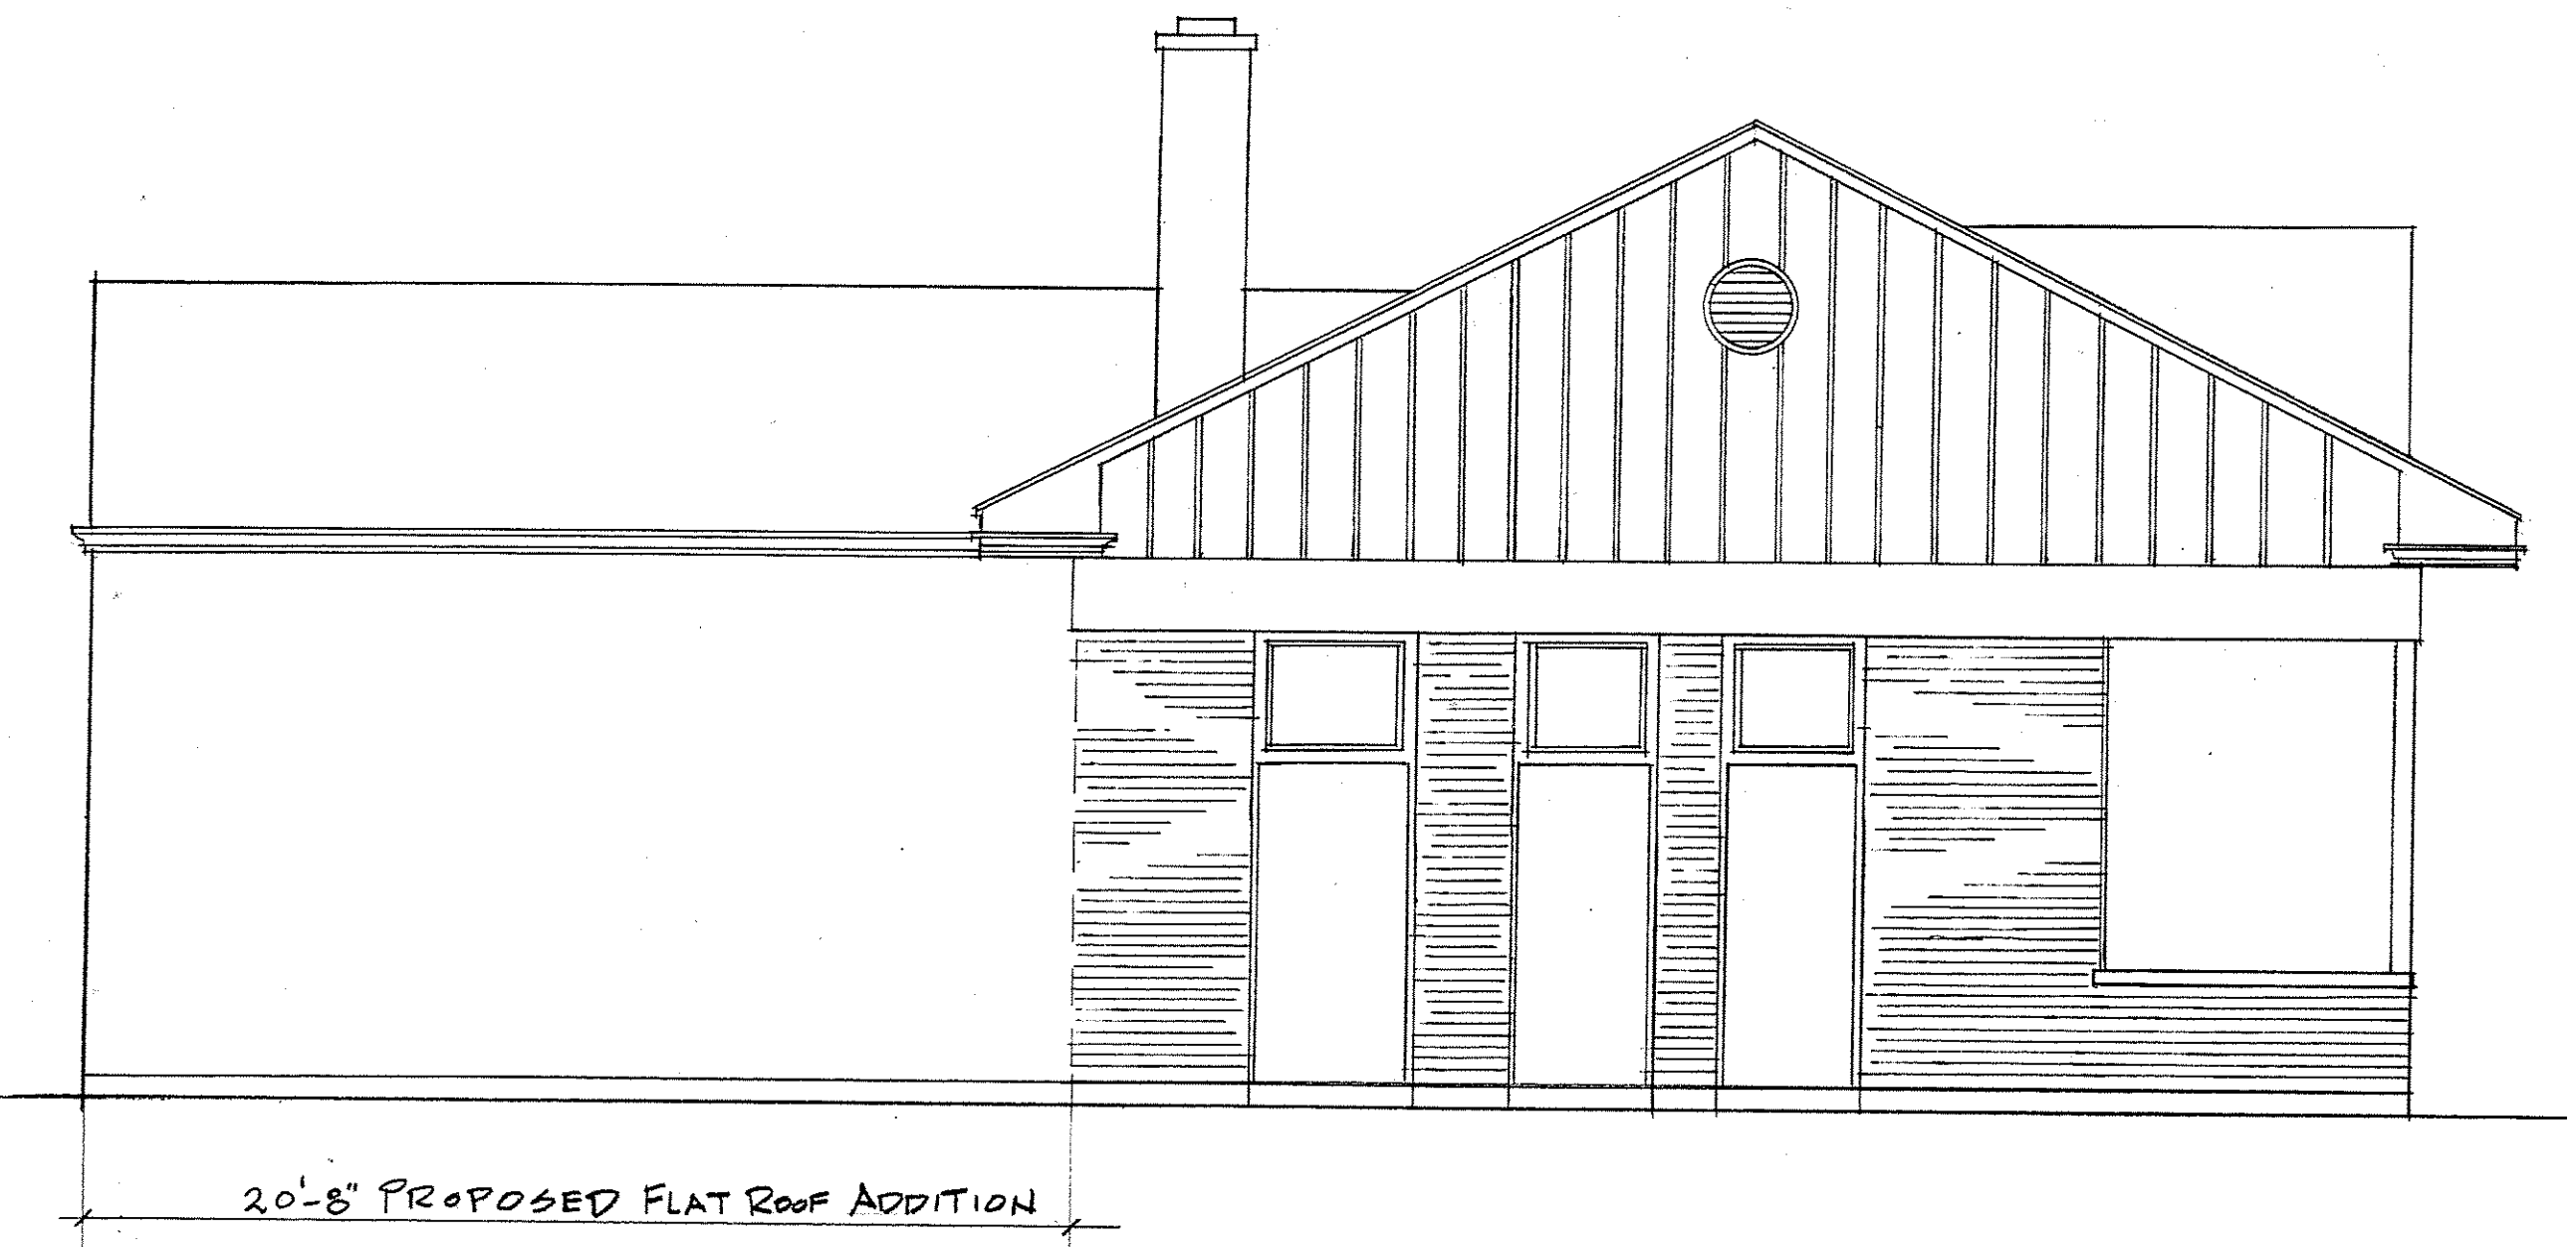

LEFT SIDE ELEVATION