


Hresko Associates, Inc.
 Architect
 Landscape Architect
 110 Broad Street
 Boston, MA 02110
 617-350-7666
 fax: 617-350-6260
 eMail: hresko@ArchUSA.com

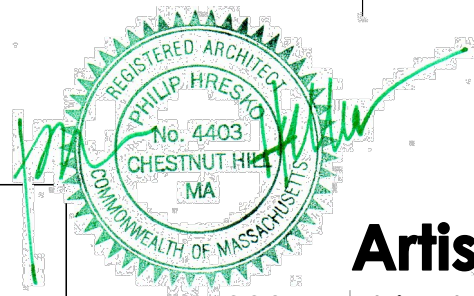


Artisan Child Care Center

2330 Washington Street, Newton Lower Fall, Massachusetts


verify dimensions in filed

Basement Plan
 Date: 27 January 2014 rev. 29 Jan. 2014
 Scale: 3/16" = 1'-0"

#31-30
A
 1.00

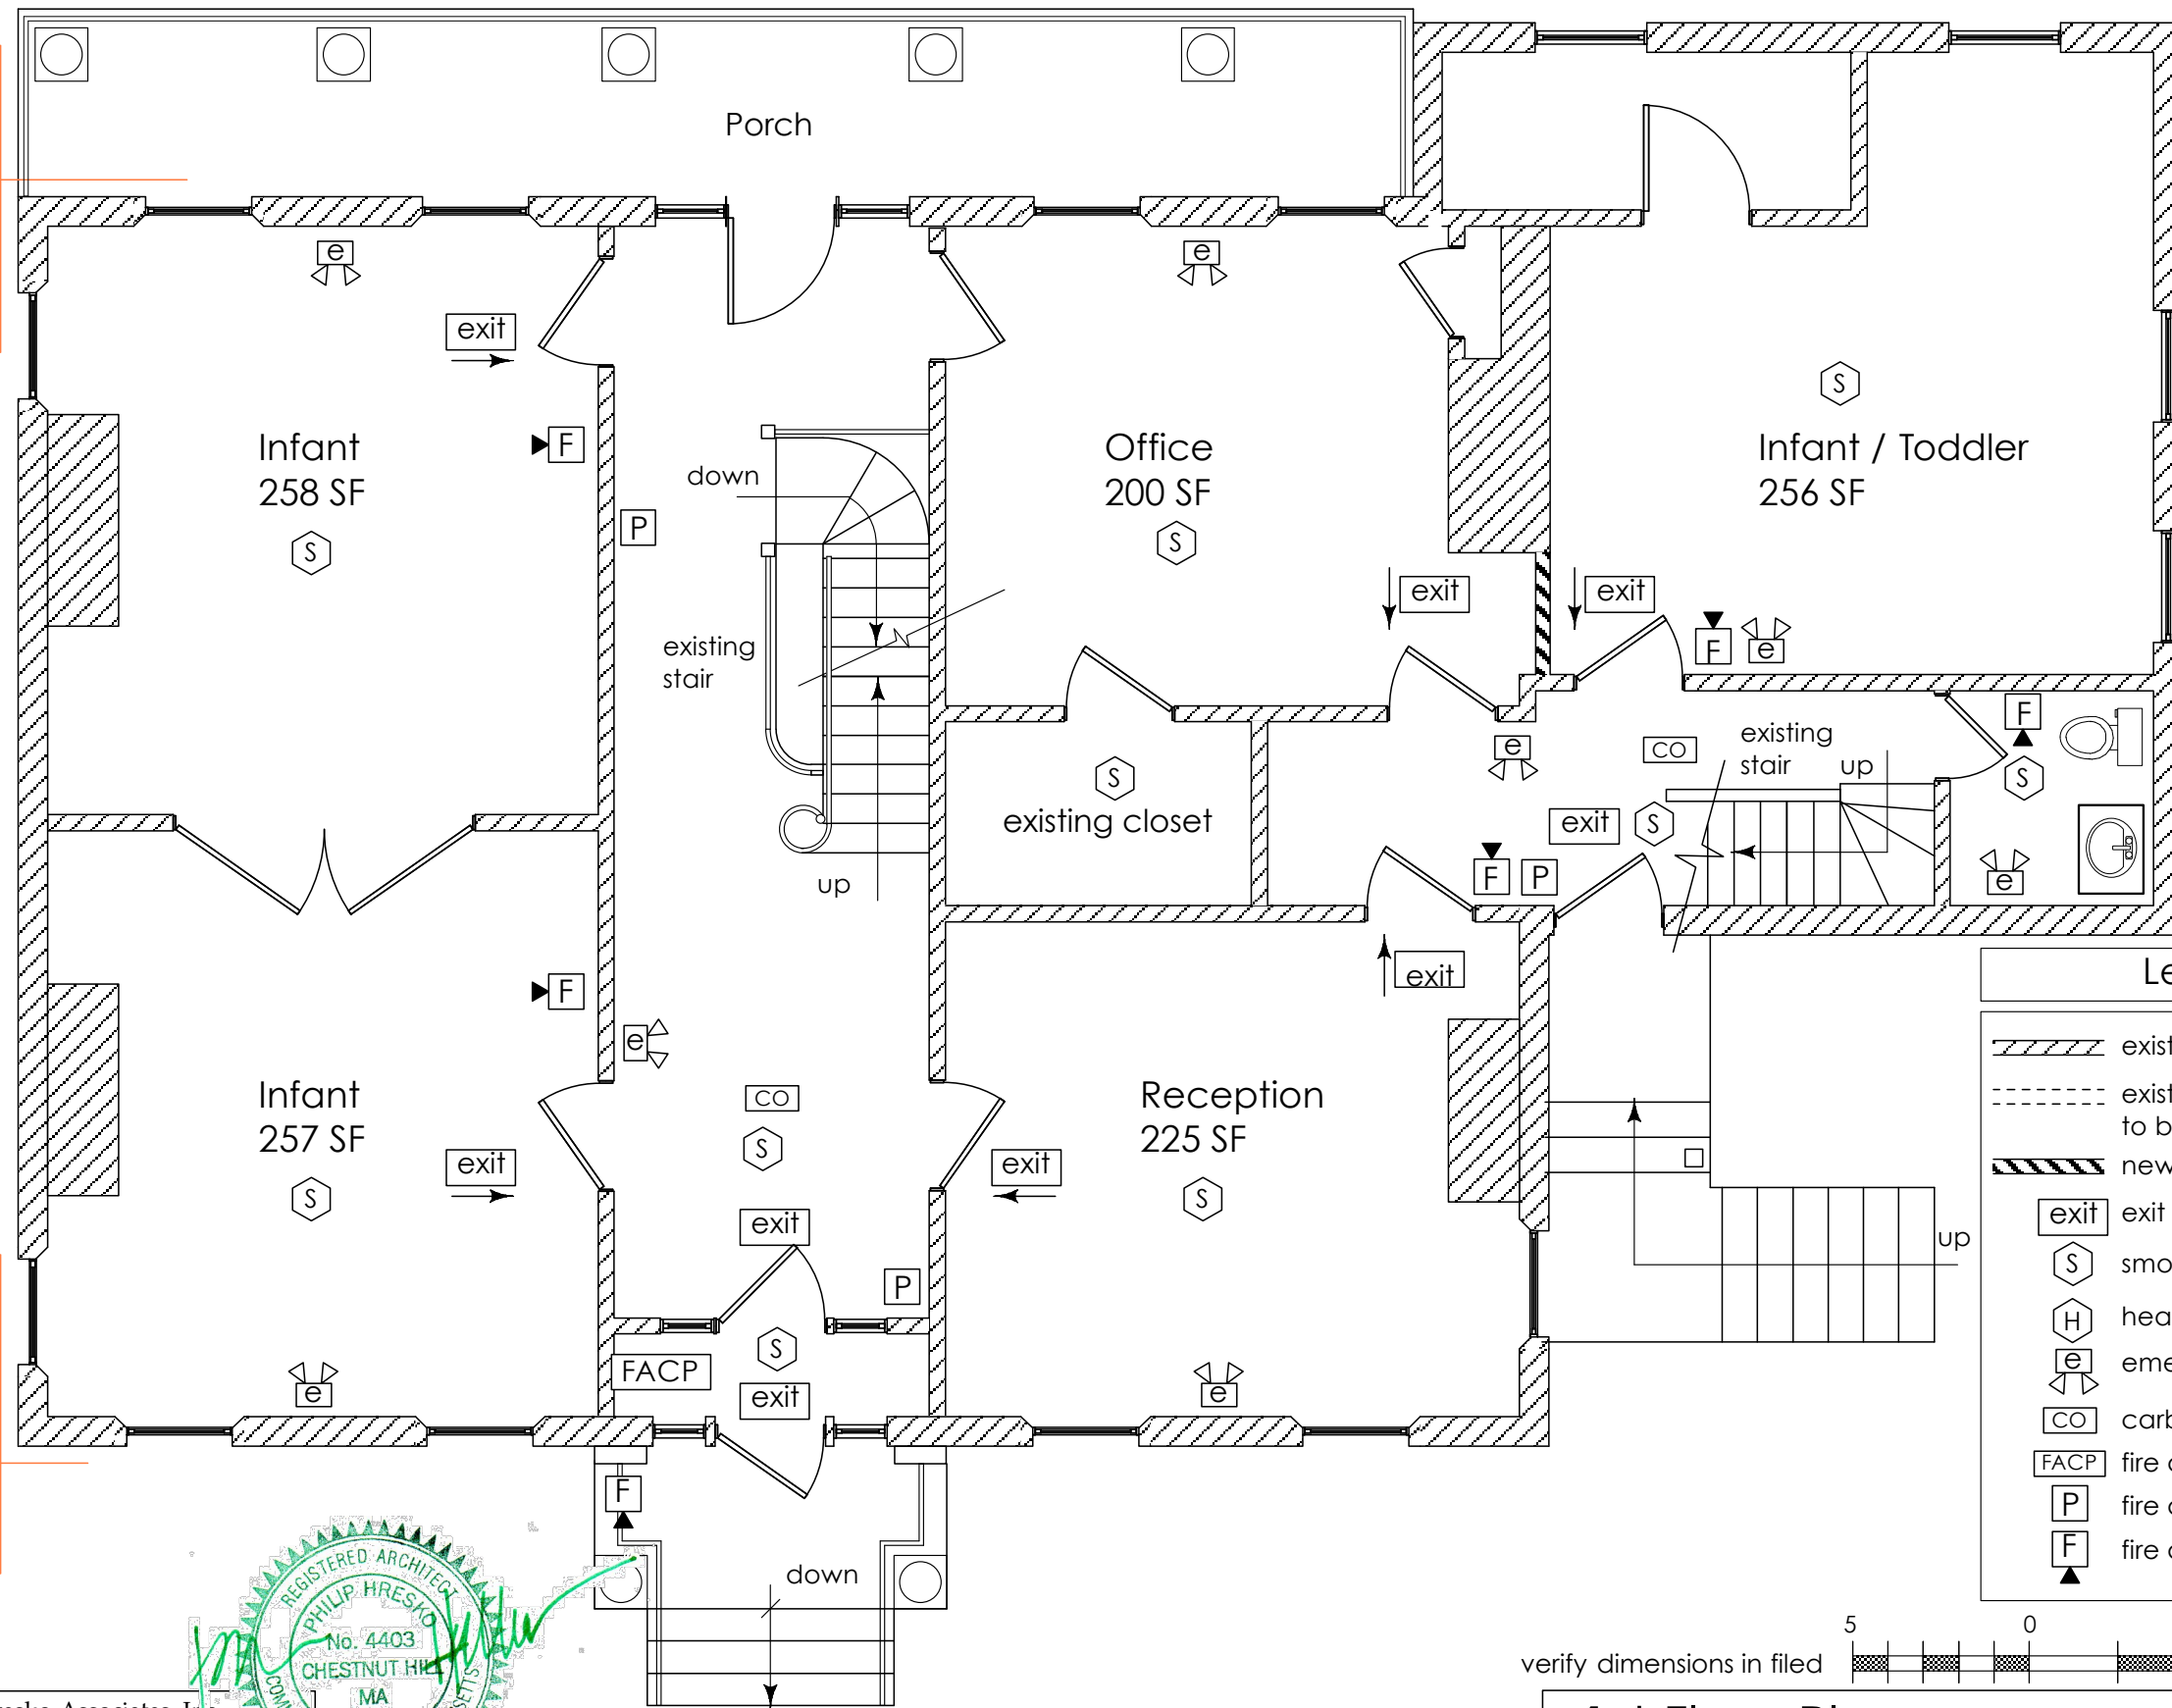

Legend	
	existing partition
	existing partition to be removed
	new partition
	exit sign
	smoke detector
	heat detector
	emergency light
	carbon monoxide detector
	fire alarm control panel
	fire alarm manual pull station
	fire alarm speaker & ADA strobe

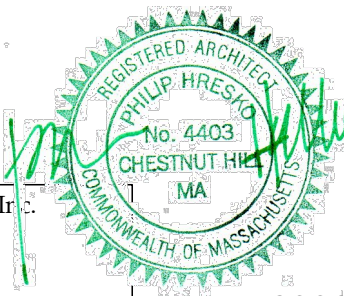


Hresko Associates, Inc.
 Architect
 Landscape Architect
 110 Broad Street
 Boston, MA 02110
 617-350-7666
 fax: 617-350-6260
 eMail: hresko@ArchUSA.com

Artisan Child Care Center

2330 Washington Street, Newton Lower Fall, Massachusetts

1st Floor Plan
 Date : 27 January 2014
 Scale: 3/16" = 1'-0"


#31-30
A
1.01

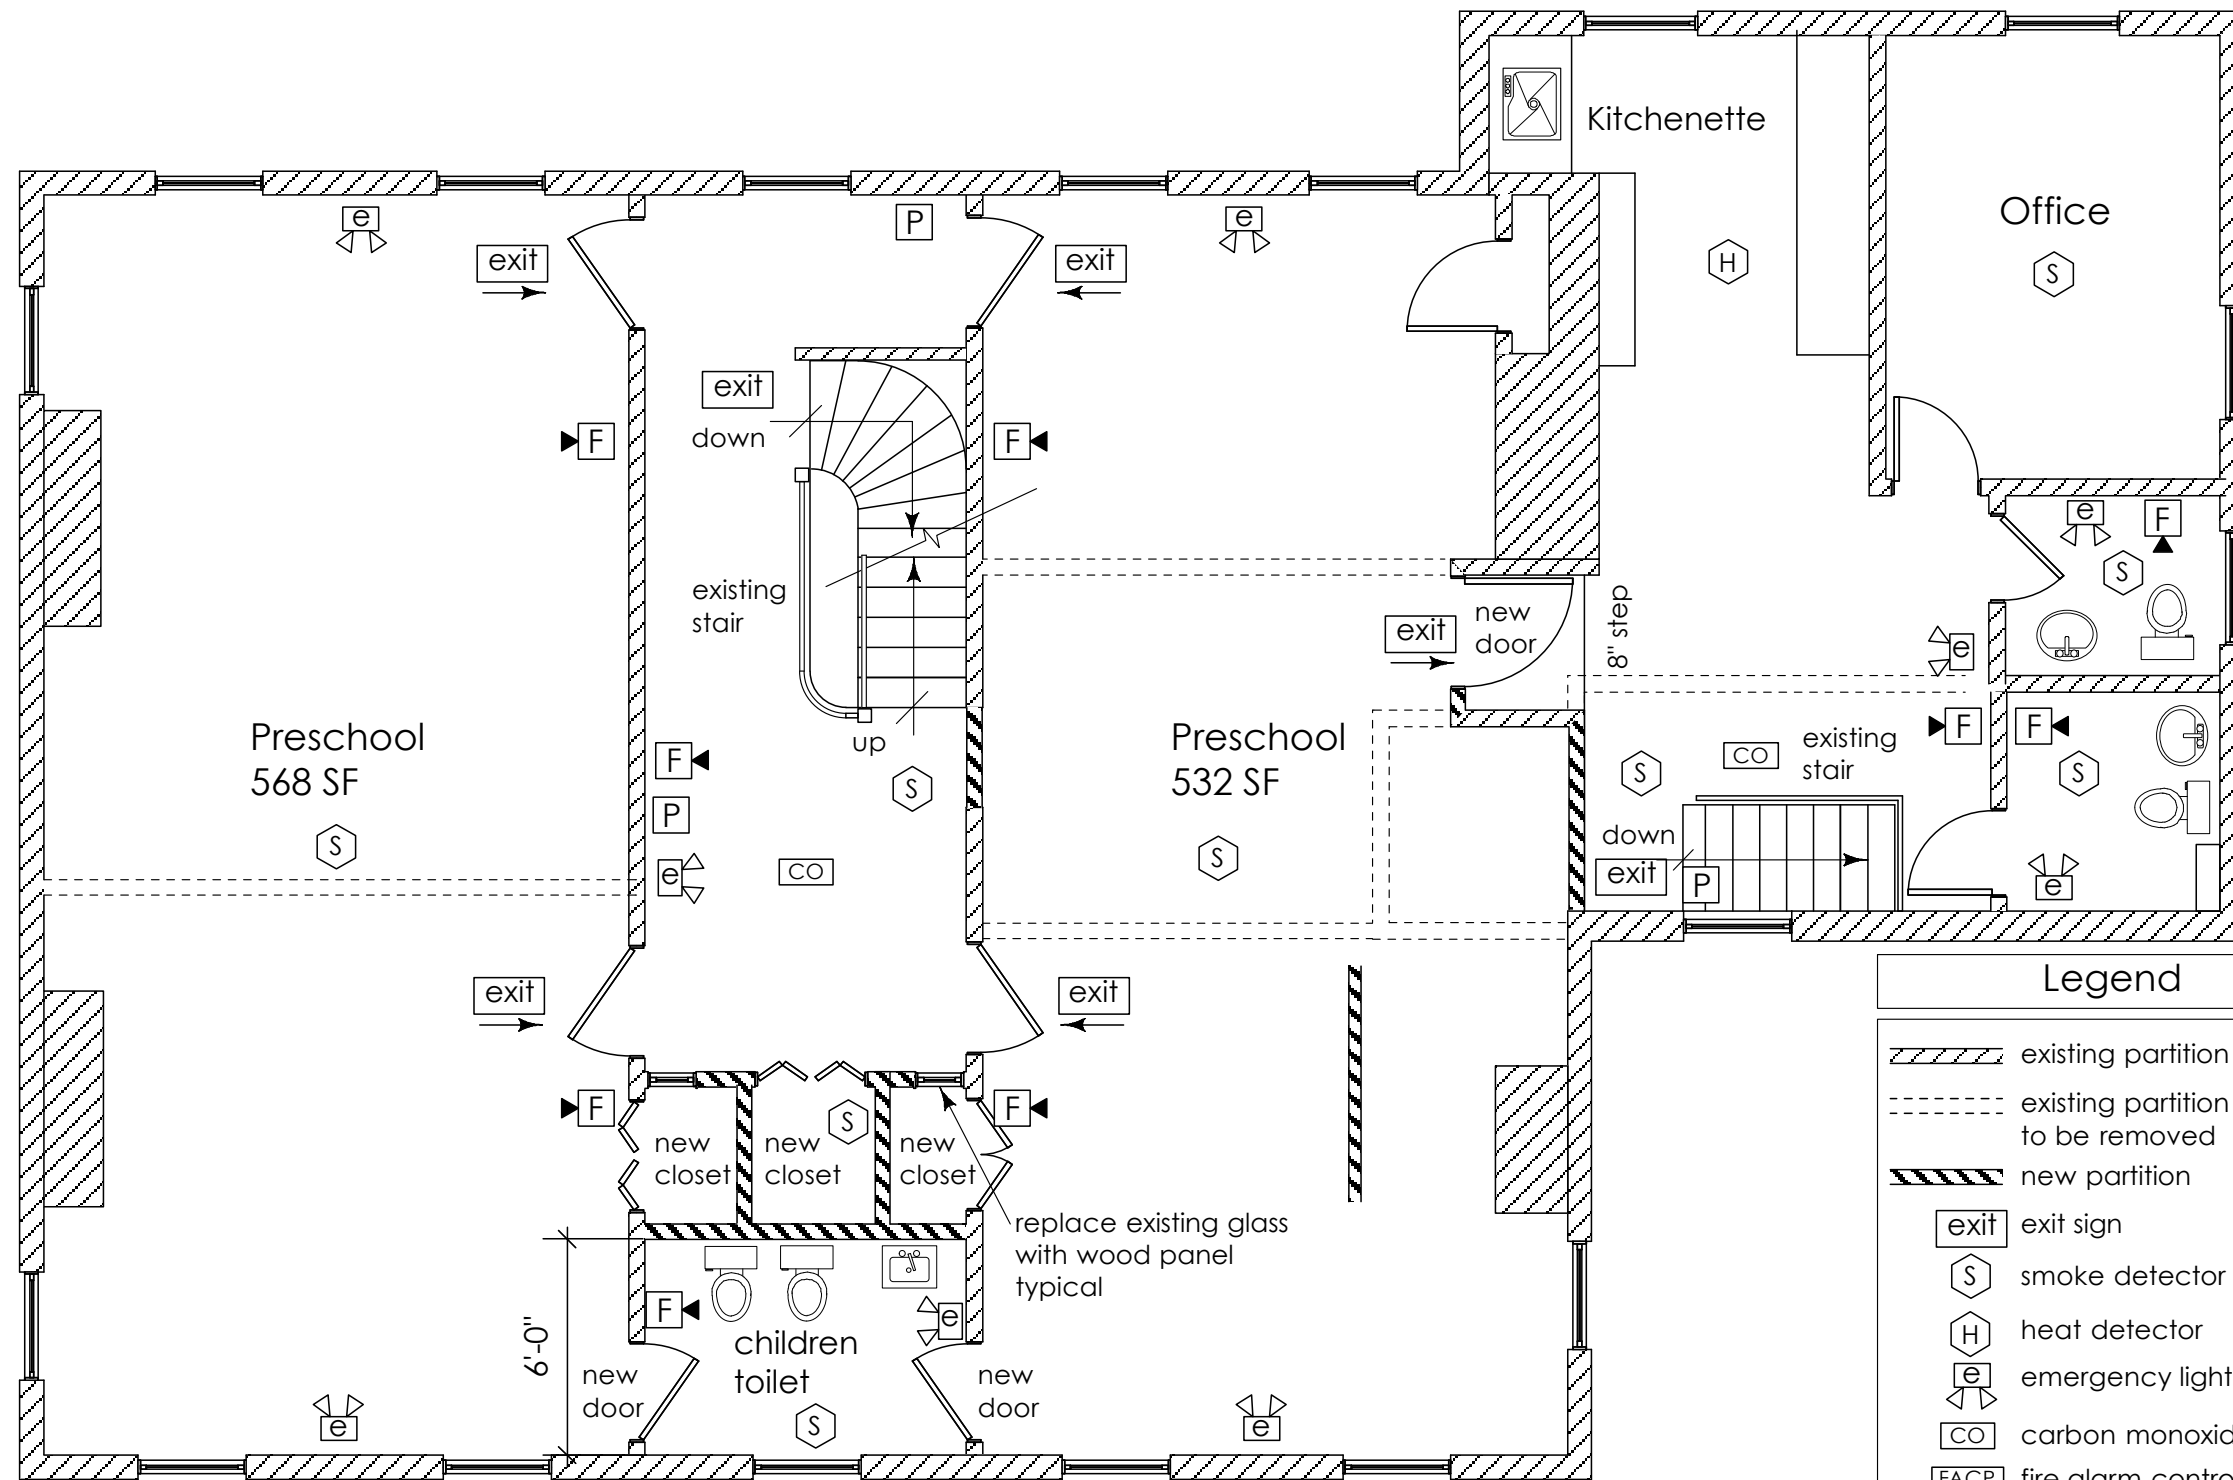

Legend	
	existing partition
	existing partition to be removed
	new partition
	exit sign
	smoke detector
	heat detector
	emergency light
	carbon monoxide detector
	fire alarm control panel
	fire alarm manual pull station
	fire alarm speaker & ADA strobe



Hresko Associates, Inc.
 Architect
 Landscape Architect
 110 Broad Street
 Boston, MA 02110
 617-350-7666
 fax: 617-350-6260
 eMail: hresko@ArchUSA.com

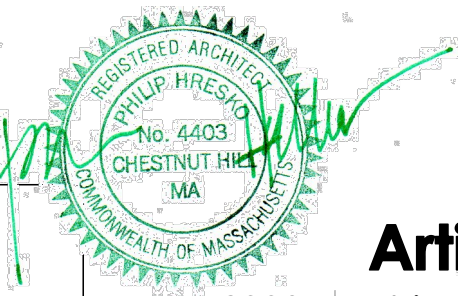


Artisan Child Care Center

2330 Washington Street, Newton Lower Fall, Massachusetts

2nd Floor Plan
 Date : 27 January 2014 rev. 3 Feb. 2014
 Scale: 3/16" = 1'-0"


#31-30
A
1.02

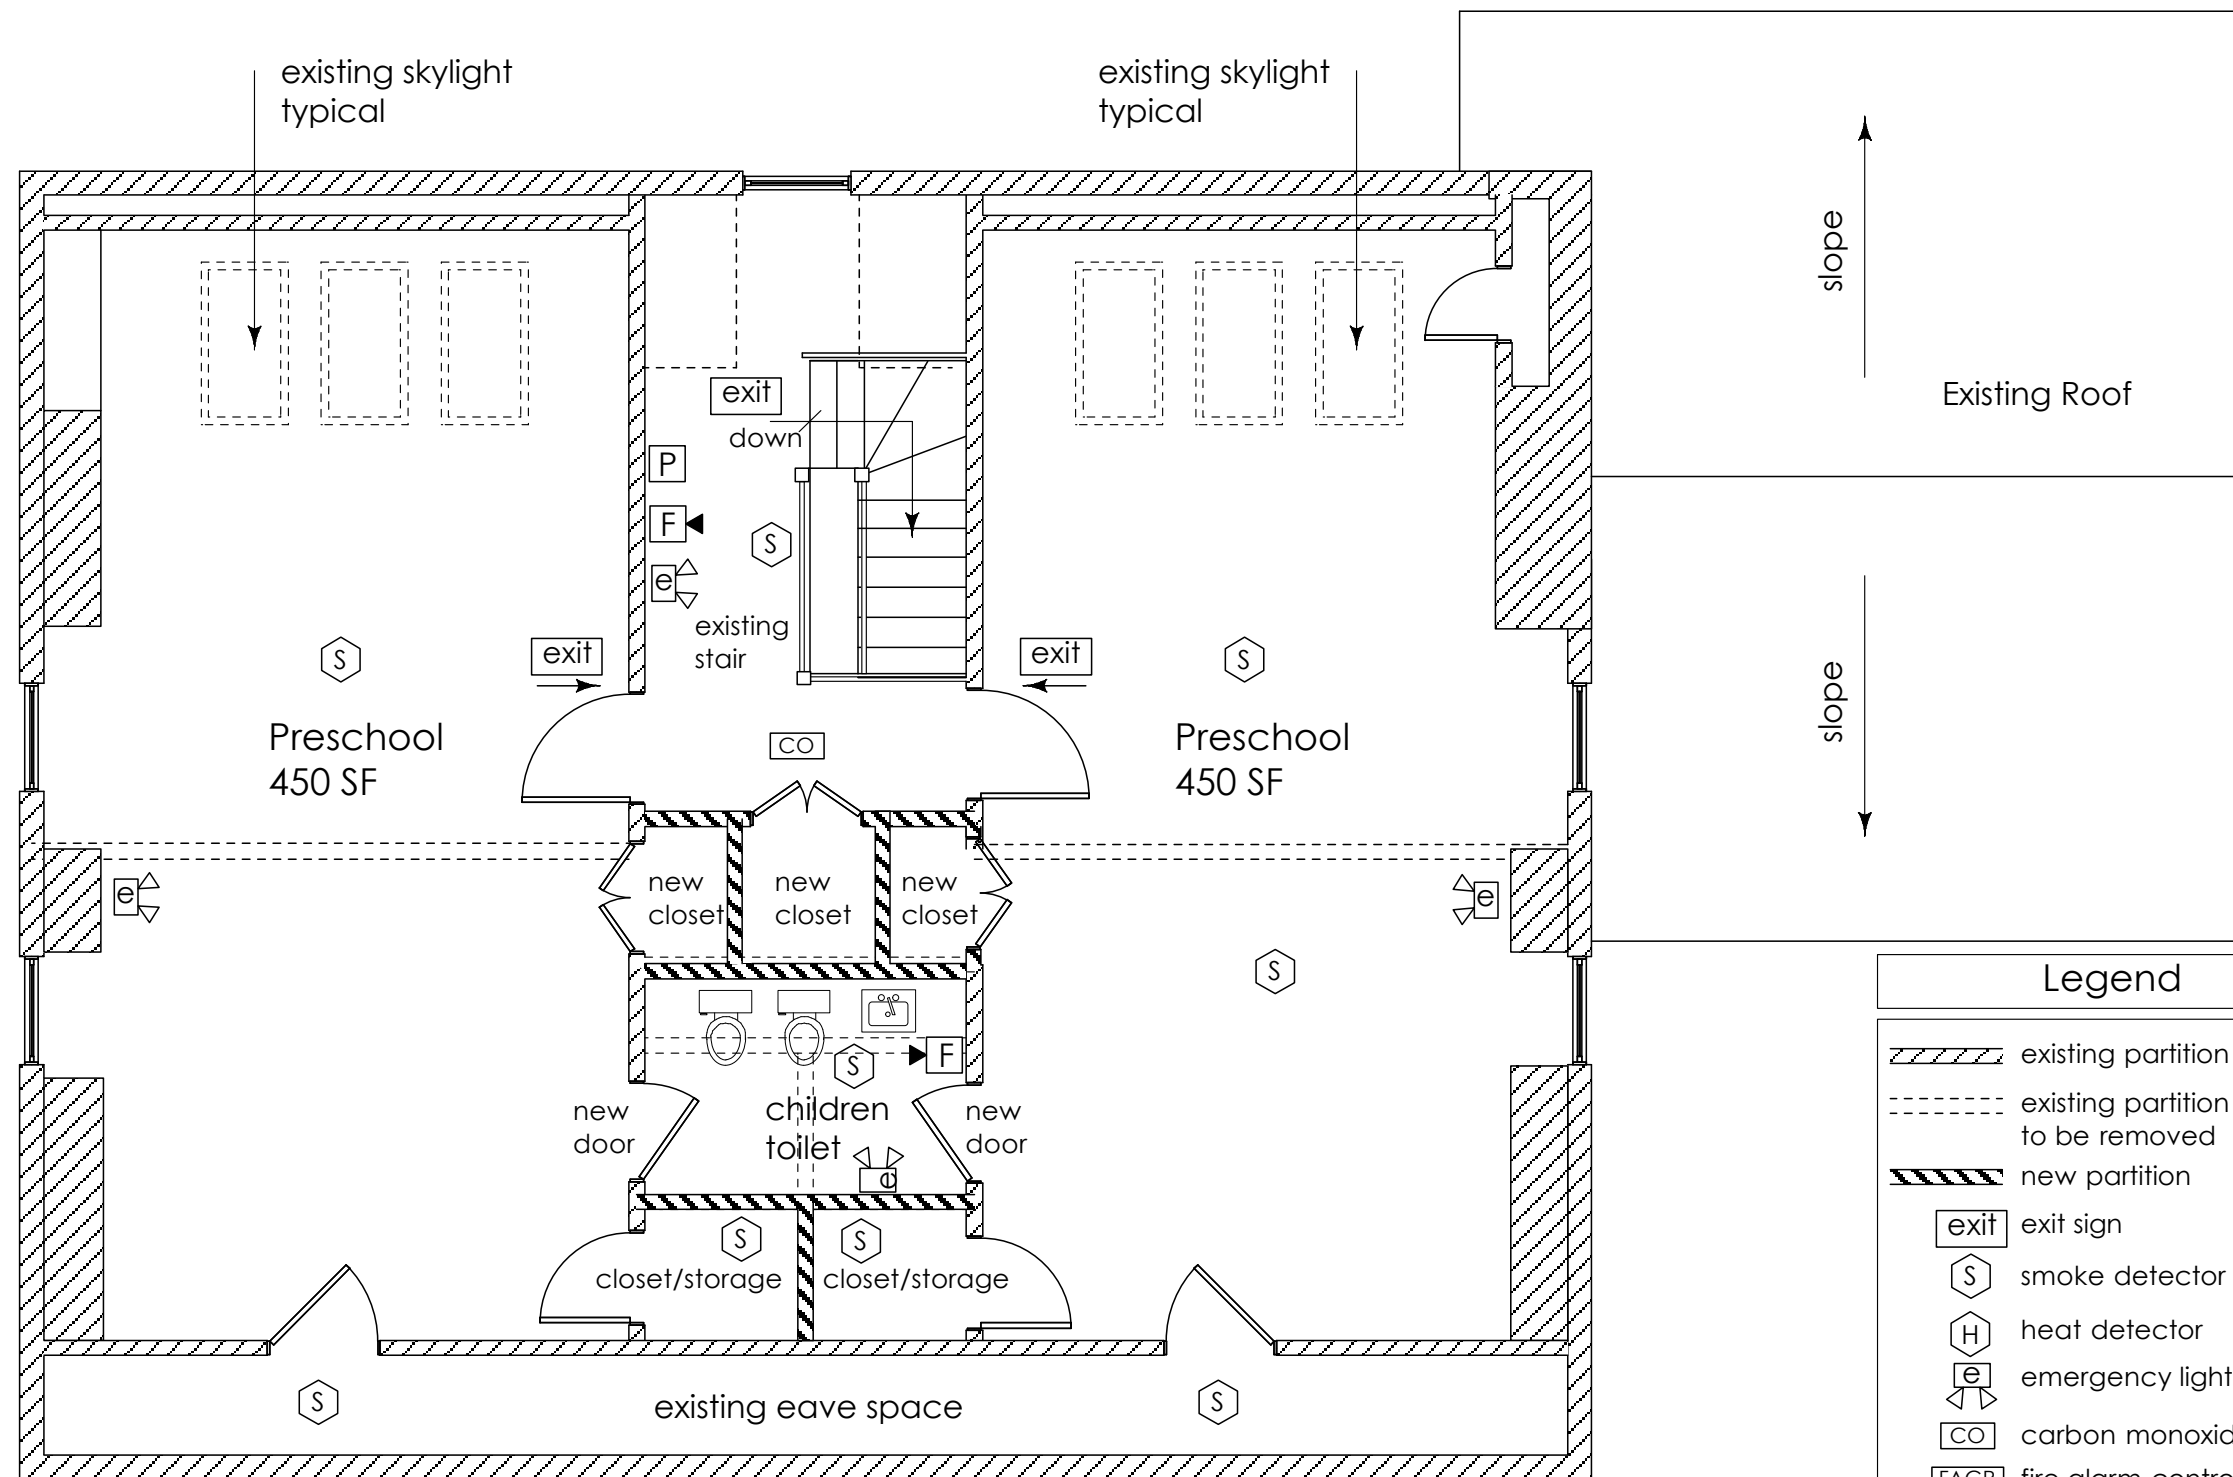

Legend	
	existing partition
	existing partition to be removed
	new partition
	exit sign
	smoke detector
	heat detector
	emergency light
	carbon monoxide detector
	fire alarm control panel
	fire alarm manual pull station
	fire alarm speaker & ADA strobe



Hresko Associates, Inc.
 Architect
 Landscape Architect
 110 Broad Street
 Boston, MA 02110
 617-350-7666
 fax: 617-350-6260
 eMail: hresko@ArchUSA.com

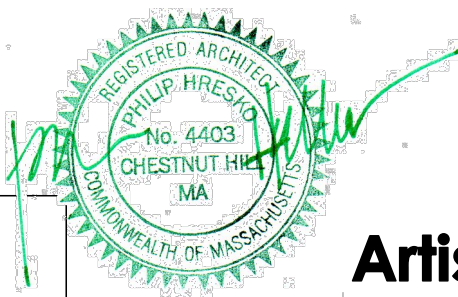

Artisan Child Care Center

2330 Washington Street, Newton Lower Fall, Massachusetts

3rd Floor Plan
 Date : 24 January 2014 rev. 3 Feb. 2014
 Scale: 3/16" = 1'-0"

#31-30
A
1.03