

4,627sf

WALNUT STREET

SCALE: 1/8" = 1'-0"


DRAWINGS PROVIDED BY: C. B. Quinn
 500 Edgemere Road
 Lynnfield, MA 01940
 978-852-9504

PROJECT DESCRIPTION: Stas Gavronsky
 1170 Walnut Street
 Newton, MA

SHEET TITLE: 1st floor plan

DATE:
 10/25/2018

A-1

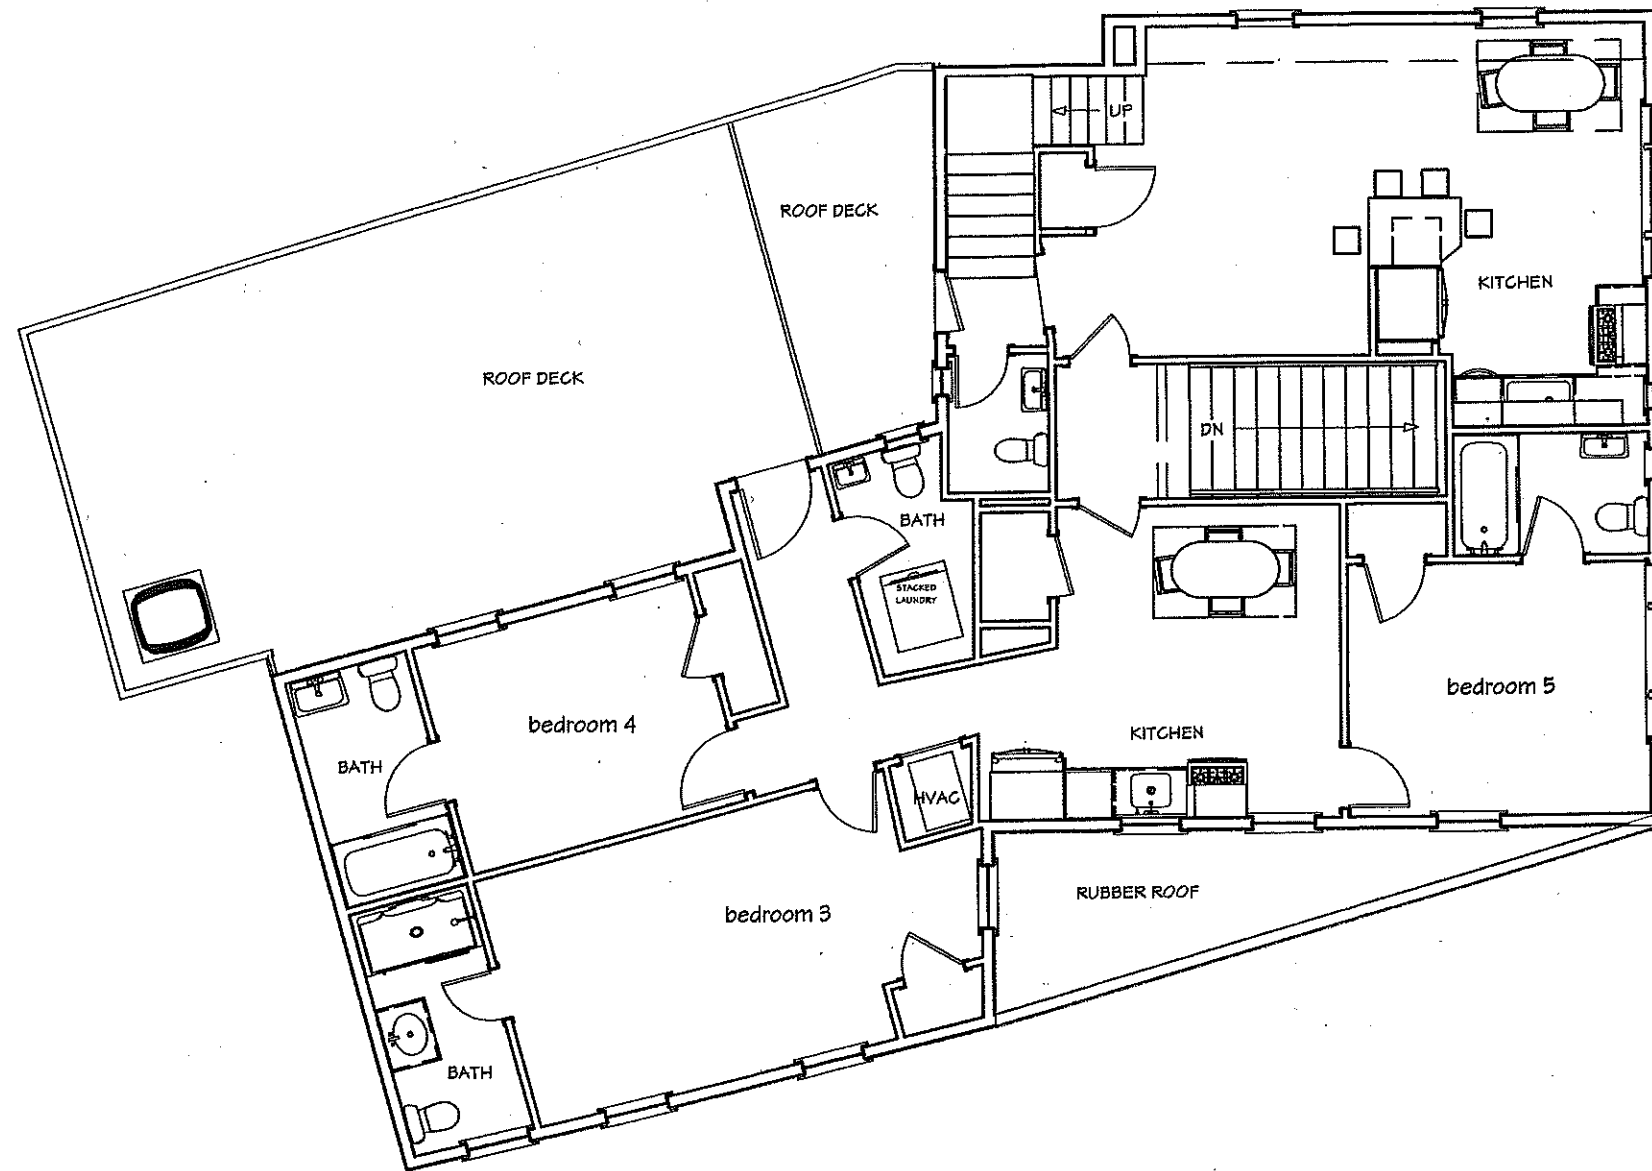

SCALE: 1/8" = 1'-0"


DRAWINGS PROVIDED BY:
C. B. Quinn
 500 Edgemere Road
 Lynnfield, MA 01940
 978-852-9504

PROJECT DESCRIPTION:
Stas Gavronsky
 1170 Walnut Street
 Newton, MA


SHEET TITLE:
2nd floor plan

DATE:
 10/25/2018

A-2

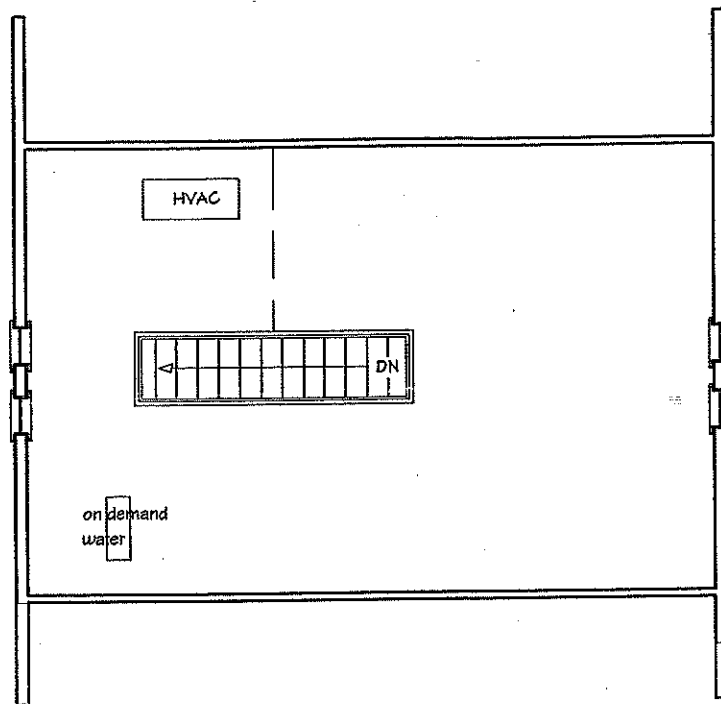

attic

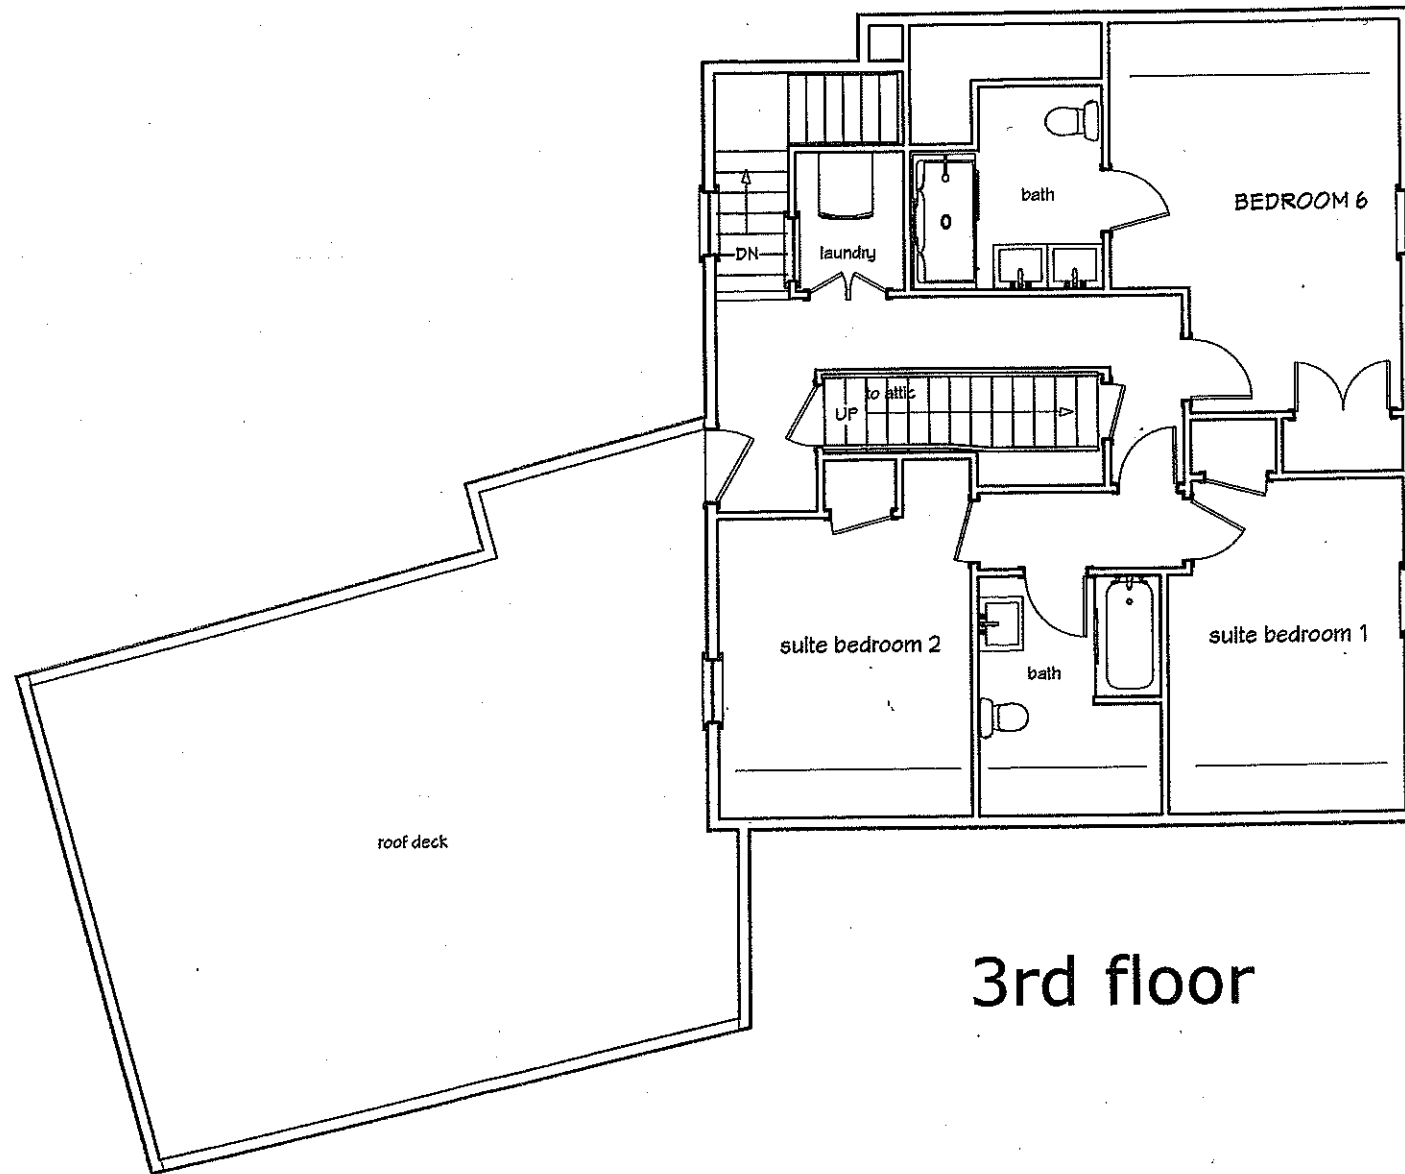

3rd floor

SCALE: 1/8" = 1'-0"

DRAWINGS PROVIDED BY:
C. B. Quinn
 500 Edgemere Road
 Lynnfield, MA 01940
 978-852-9504

PROJECT DESCRIPTION:
Stas Gavronsky
 1170 Walnut Street
 Newton, MA

SHEET TITLE:
3rd floor plan and attic plan

DATE:
 10/25/2018

A-3