

O'Hara's

1185 Walnut Street
Newton, MA 02461

Revision Date	Description

Copyright 2012 DLA. All rights reserved.
Nothing contained or described herein may be
reproduced or used without written authorization.


Project No.	O'Haras
File	O'Haras/DWG/PROP PLAN
X-Refs	
Date Issued	
Drawn By	PH
Checked By	DL

DRAWING TITLE

EXISTING FLOOR PLAN

SHEET NUMBER

EX1.0

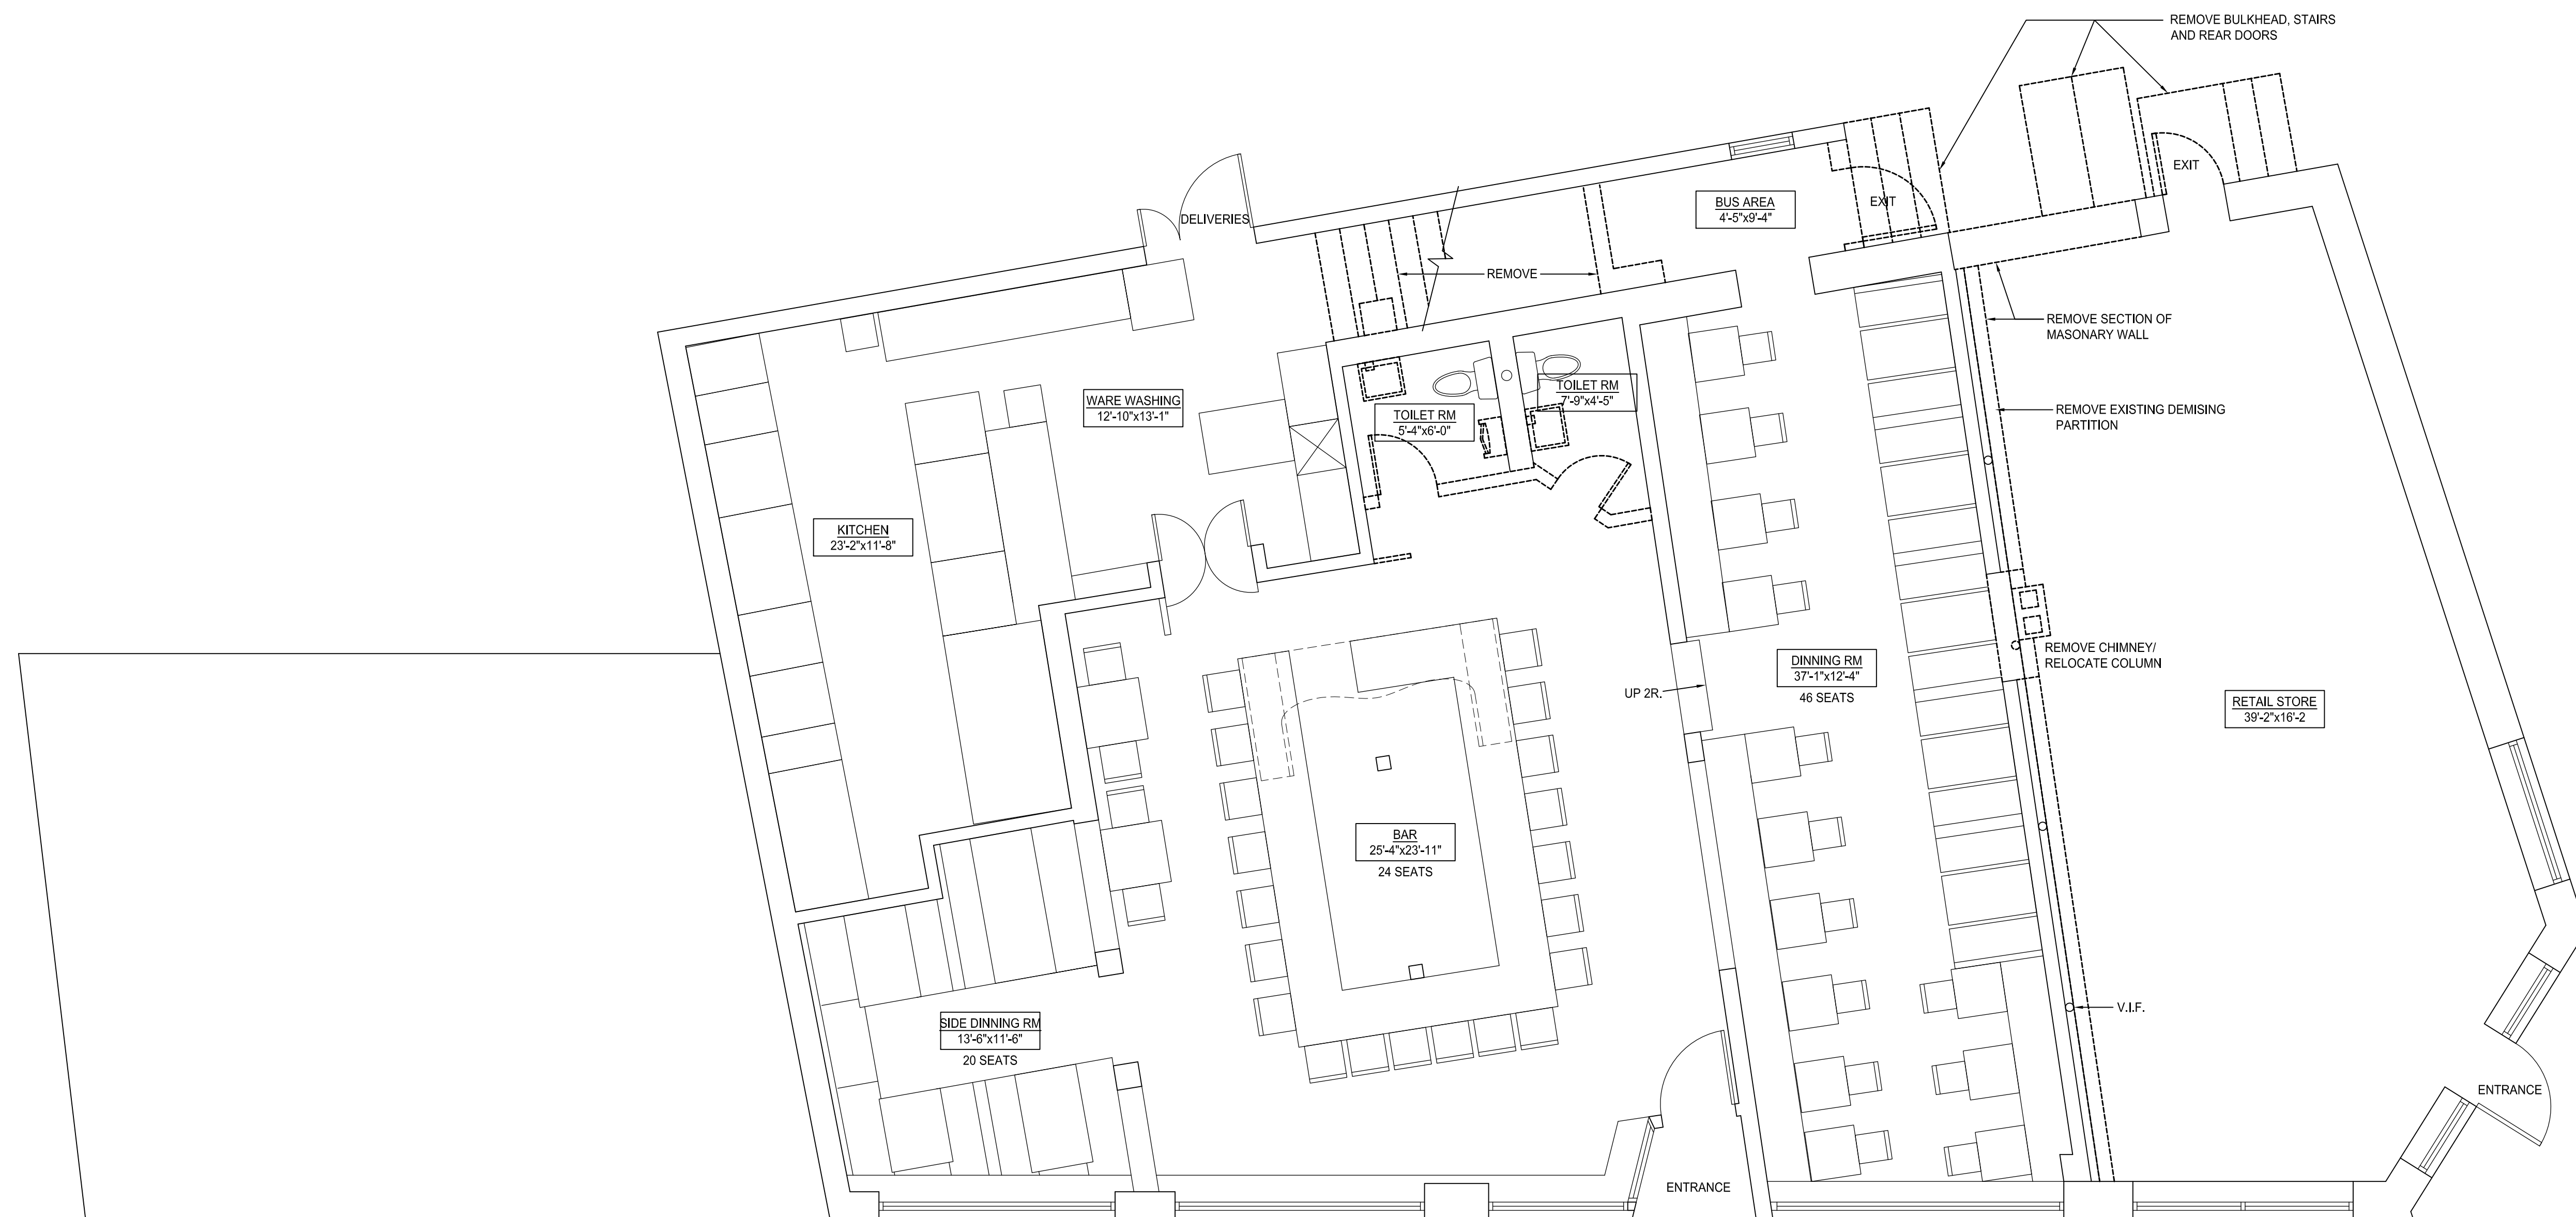

1 EXISTING FLOOR PLAN- GROSS S.F. 2811.34 (90 SEATS)
EX1.0 SCALE: 1/4" = 1'-0"

SPECIAL PERMIT 03/22/12