




TITLE:  
**FIRST FLOOR PLAN**  
**UNIT 1, 2, 3 & 4**  
**"J" SCHEME REVISION**

OWNER:  
**87 WABAN PARK**  
**CONDOMINIUM**  
**87-89 WABAN STREET**  
**NEWTON, MA 02458**

Ronald F. Jarek, Architect  
 487 Watertown Street  
 Newtonville, MA 02460

DATE: December 8, 2011 Revised  
 November 12, 2012  
 SCALE: AS NOTED  
 DRAWN BY: R.F.J.  
 CHECKED BY: R.F.J.

**A-3**

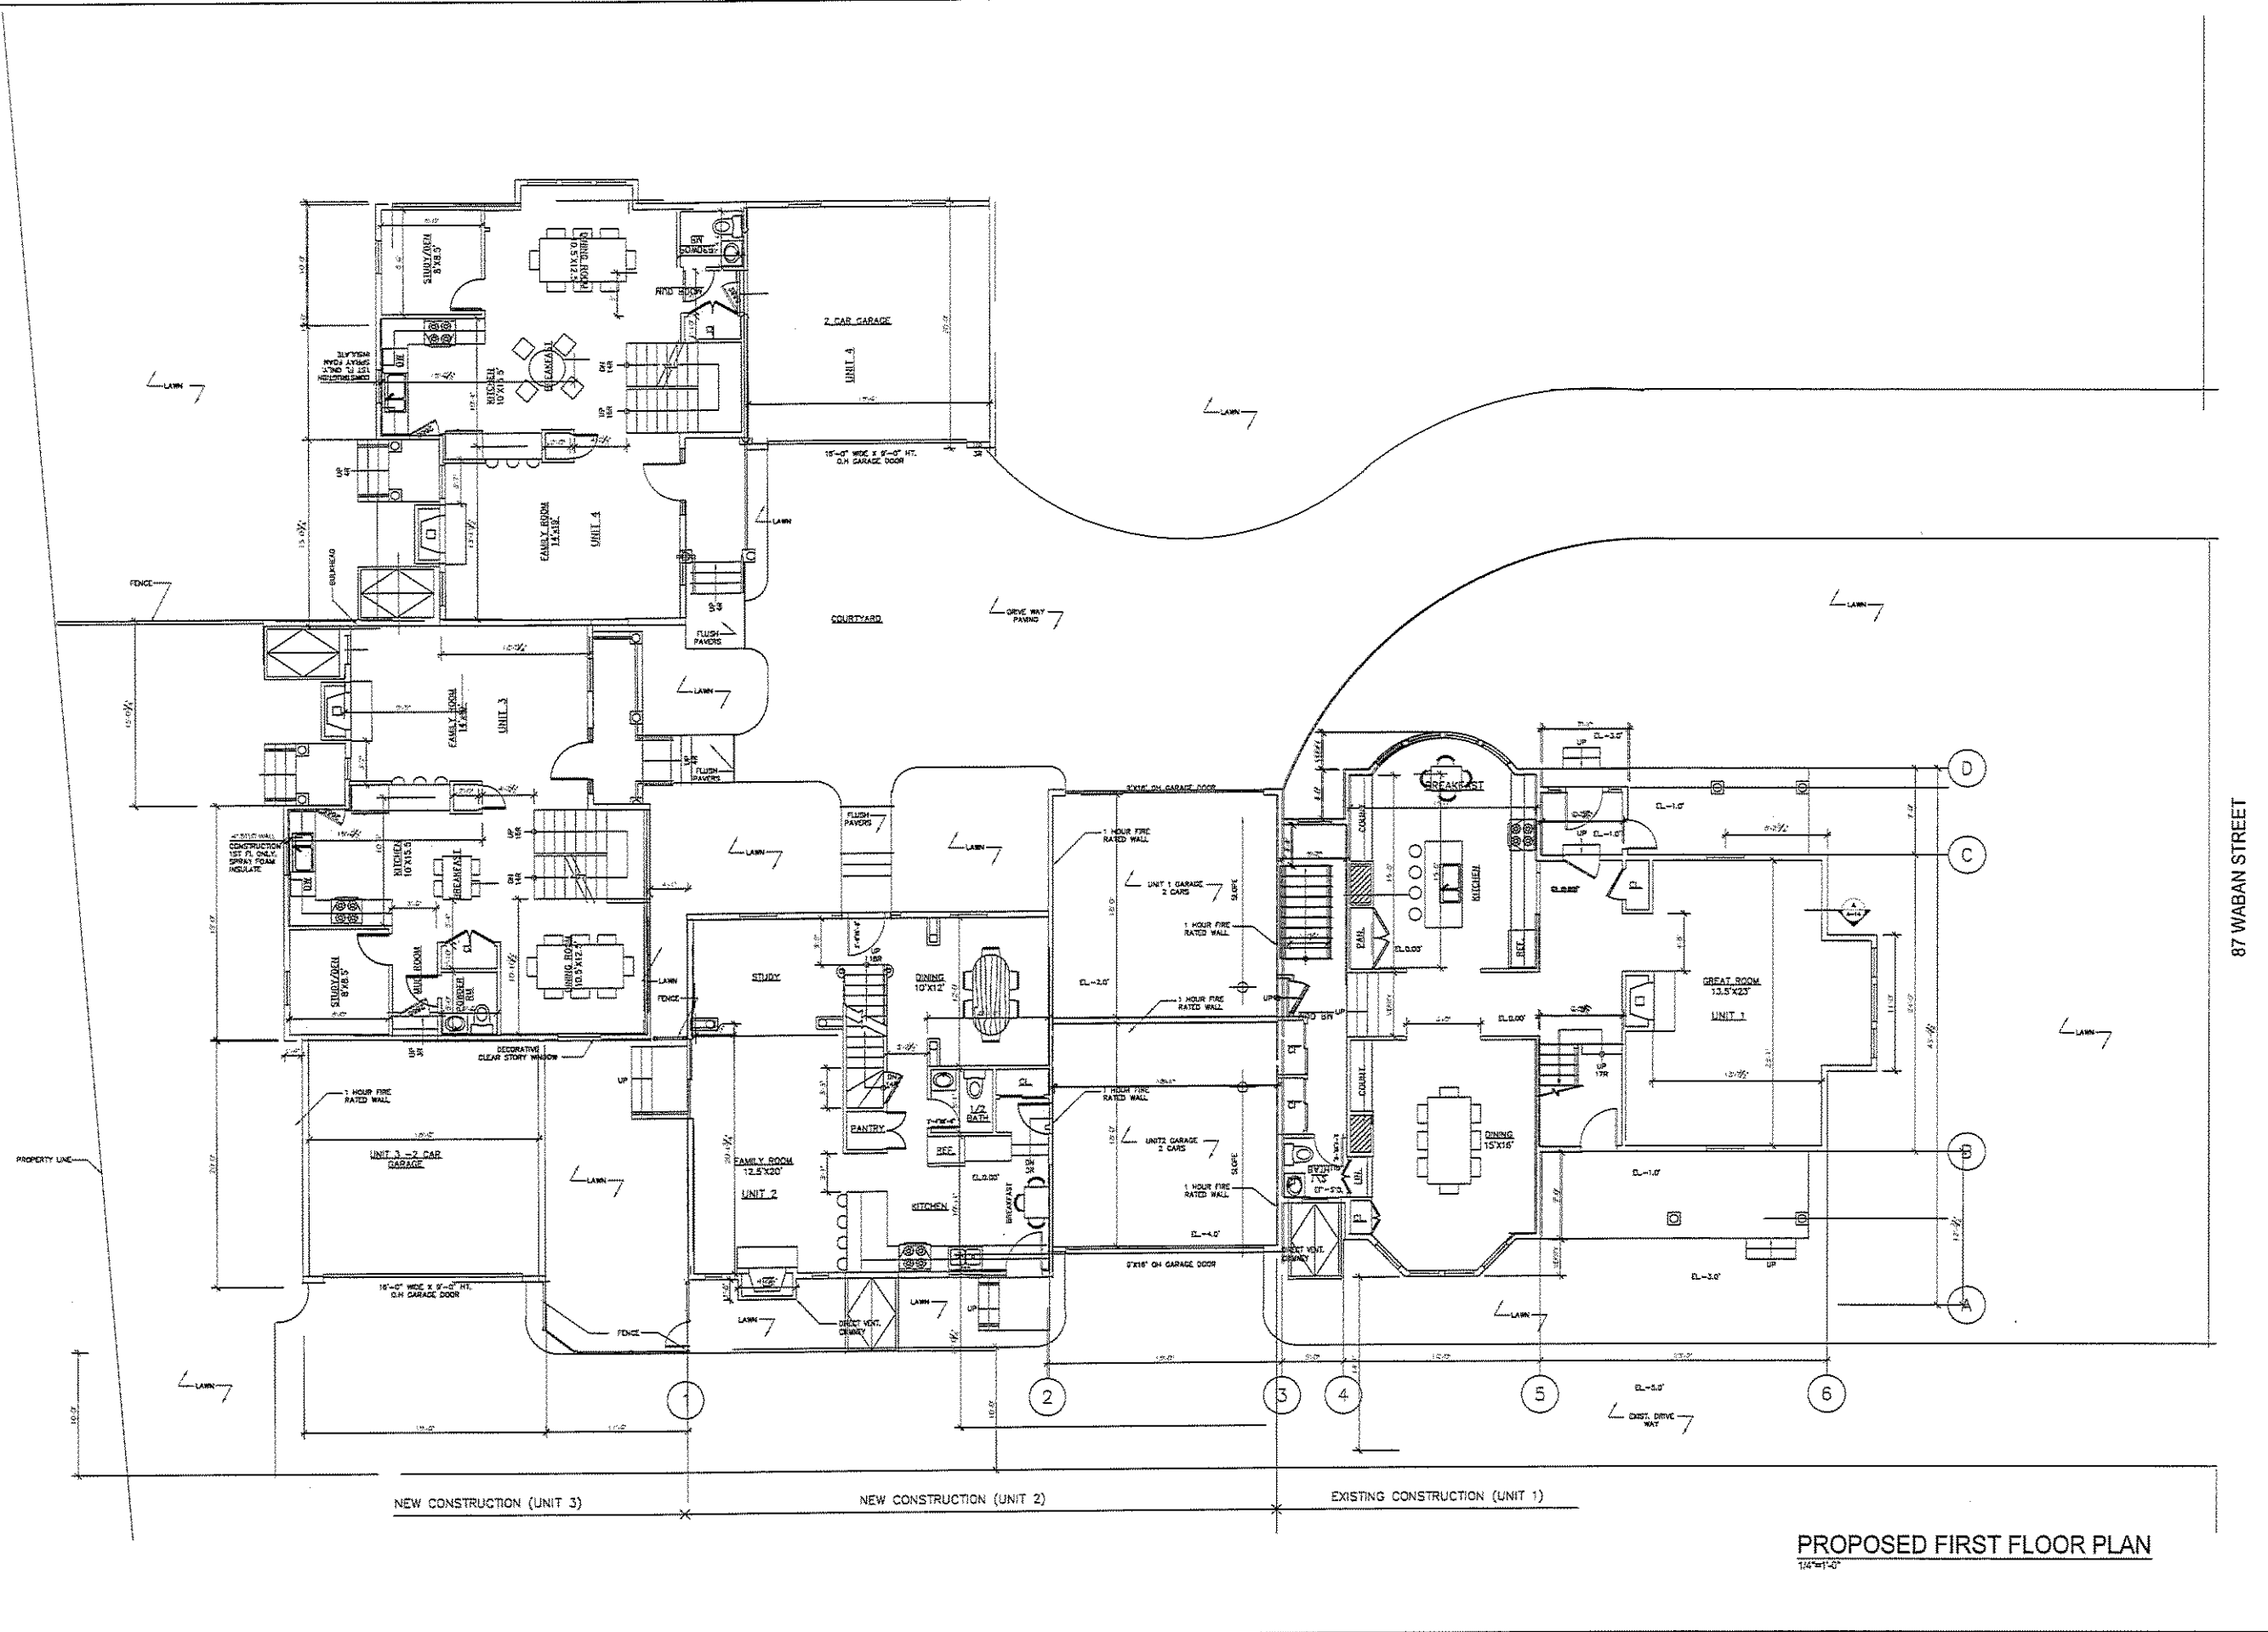

**PROPOSED FIRST FLOOR PLAN**  
 1/4"=1'-0"

87 WABAN STREET