



STAMP


TITLE:
FRONT ELEVATION
UNIT 1, 2, 3 & 4
"J" SCHEME REVISION

OWNER:
87 WABAN PARK
CONDOMINIUM
87-89 WABAN STREET
NEWTON, MA 02458

Ronald F. Jarek, Architect
487 Watertown Street
Newtonville, MA 02460

DATE: December 8, 2011 Revised
November 18, 2011
SCALE: UNLIMITED
DRAWN BY: NICH
CHECKED BY: R.F.

A-7

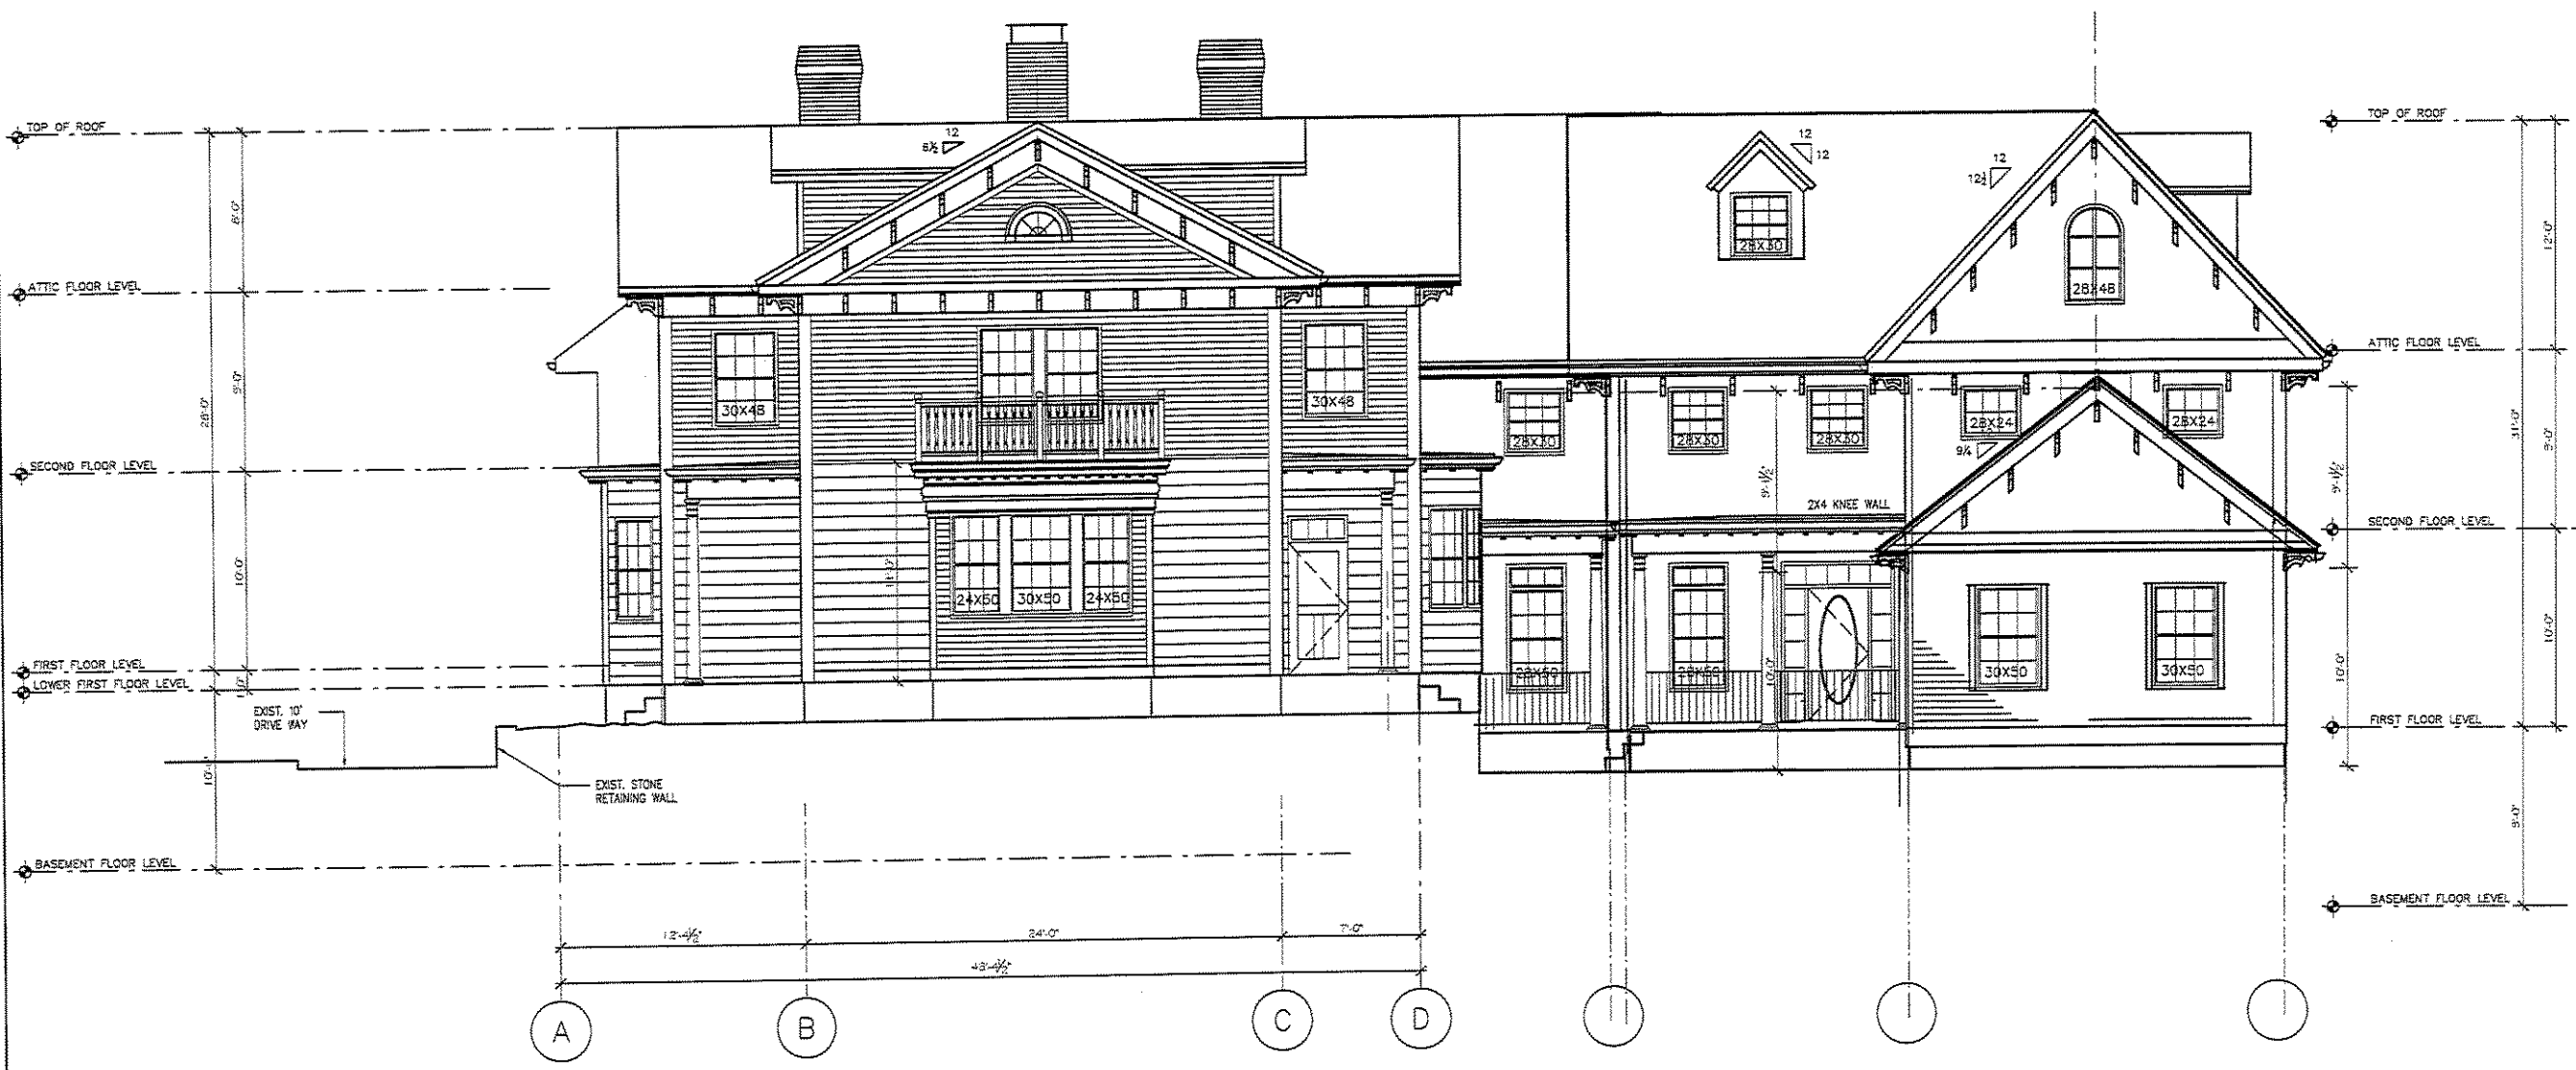

PROPOSED FRONT ELEVATION
1/4"=1'-0"