


WHITE GARAGE &
 LANDSCAPE PLANS
 ELEANOR & BARRY WHITE
 106 SUMNER ST. NEWTON CENTRE

SITE PLAN

DATE: 11.11.2018
 REVISED: 12.15.2018

SCALE:
 1/8" = 1'-0"


WHITE RESIDENCE • GARAGE • SITE PLAN

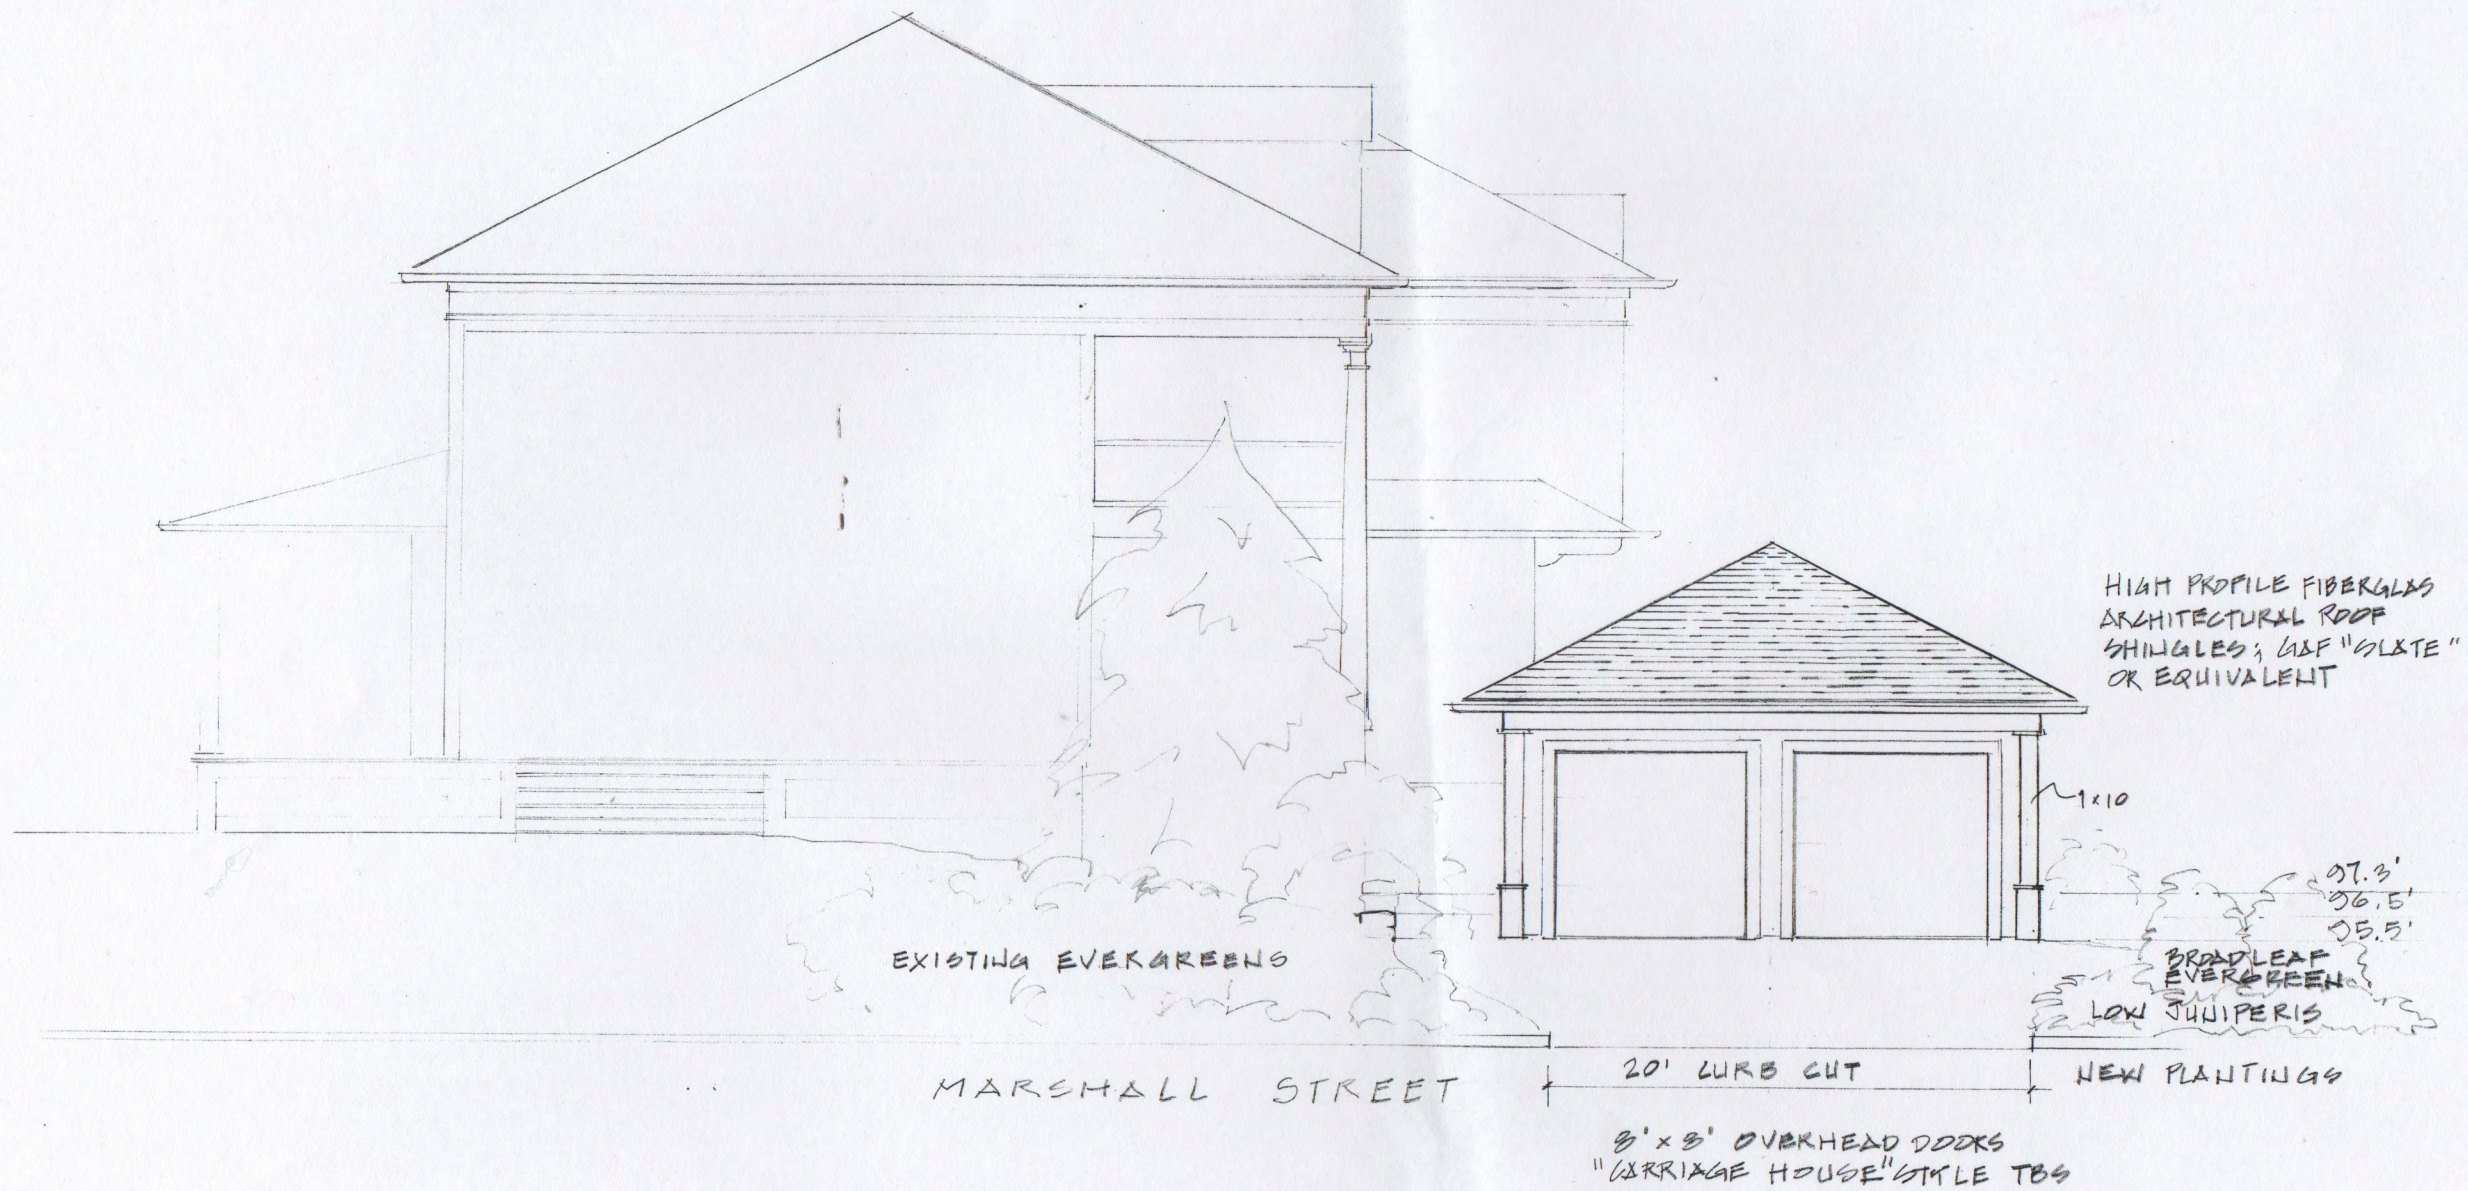

WHITE RESIDENCE - GARAGE ELEVATION

12.15.2018
SCALE: 1/8" = 1'-0"



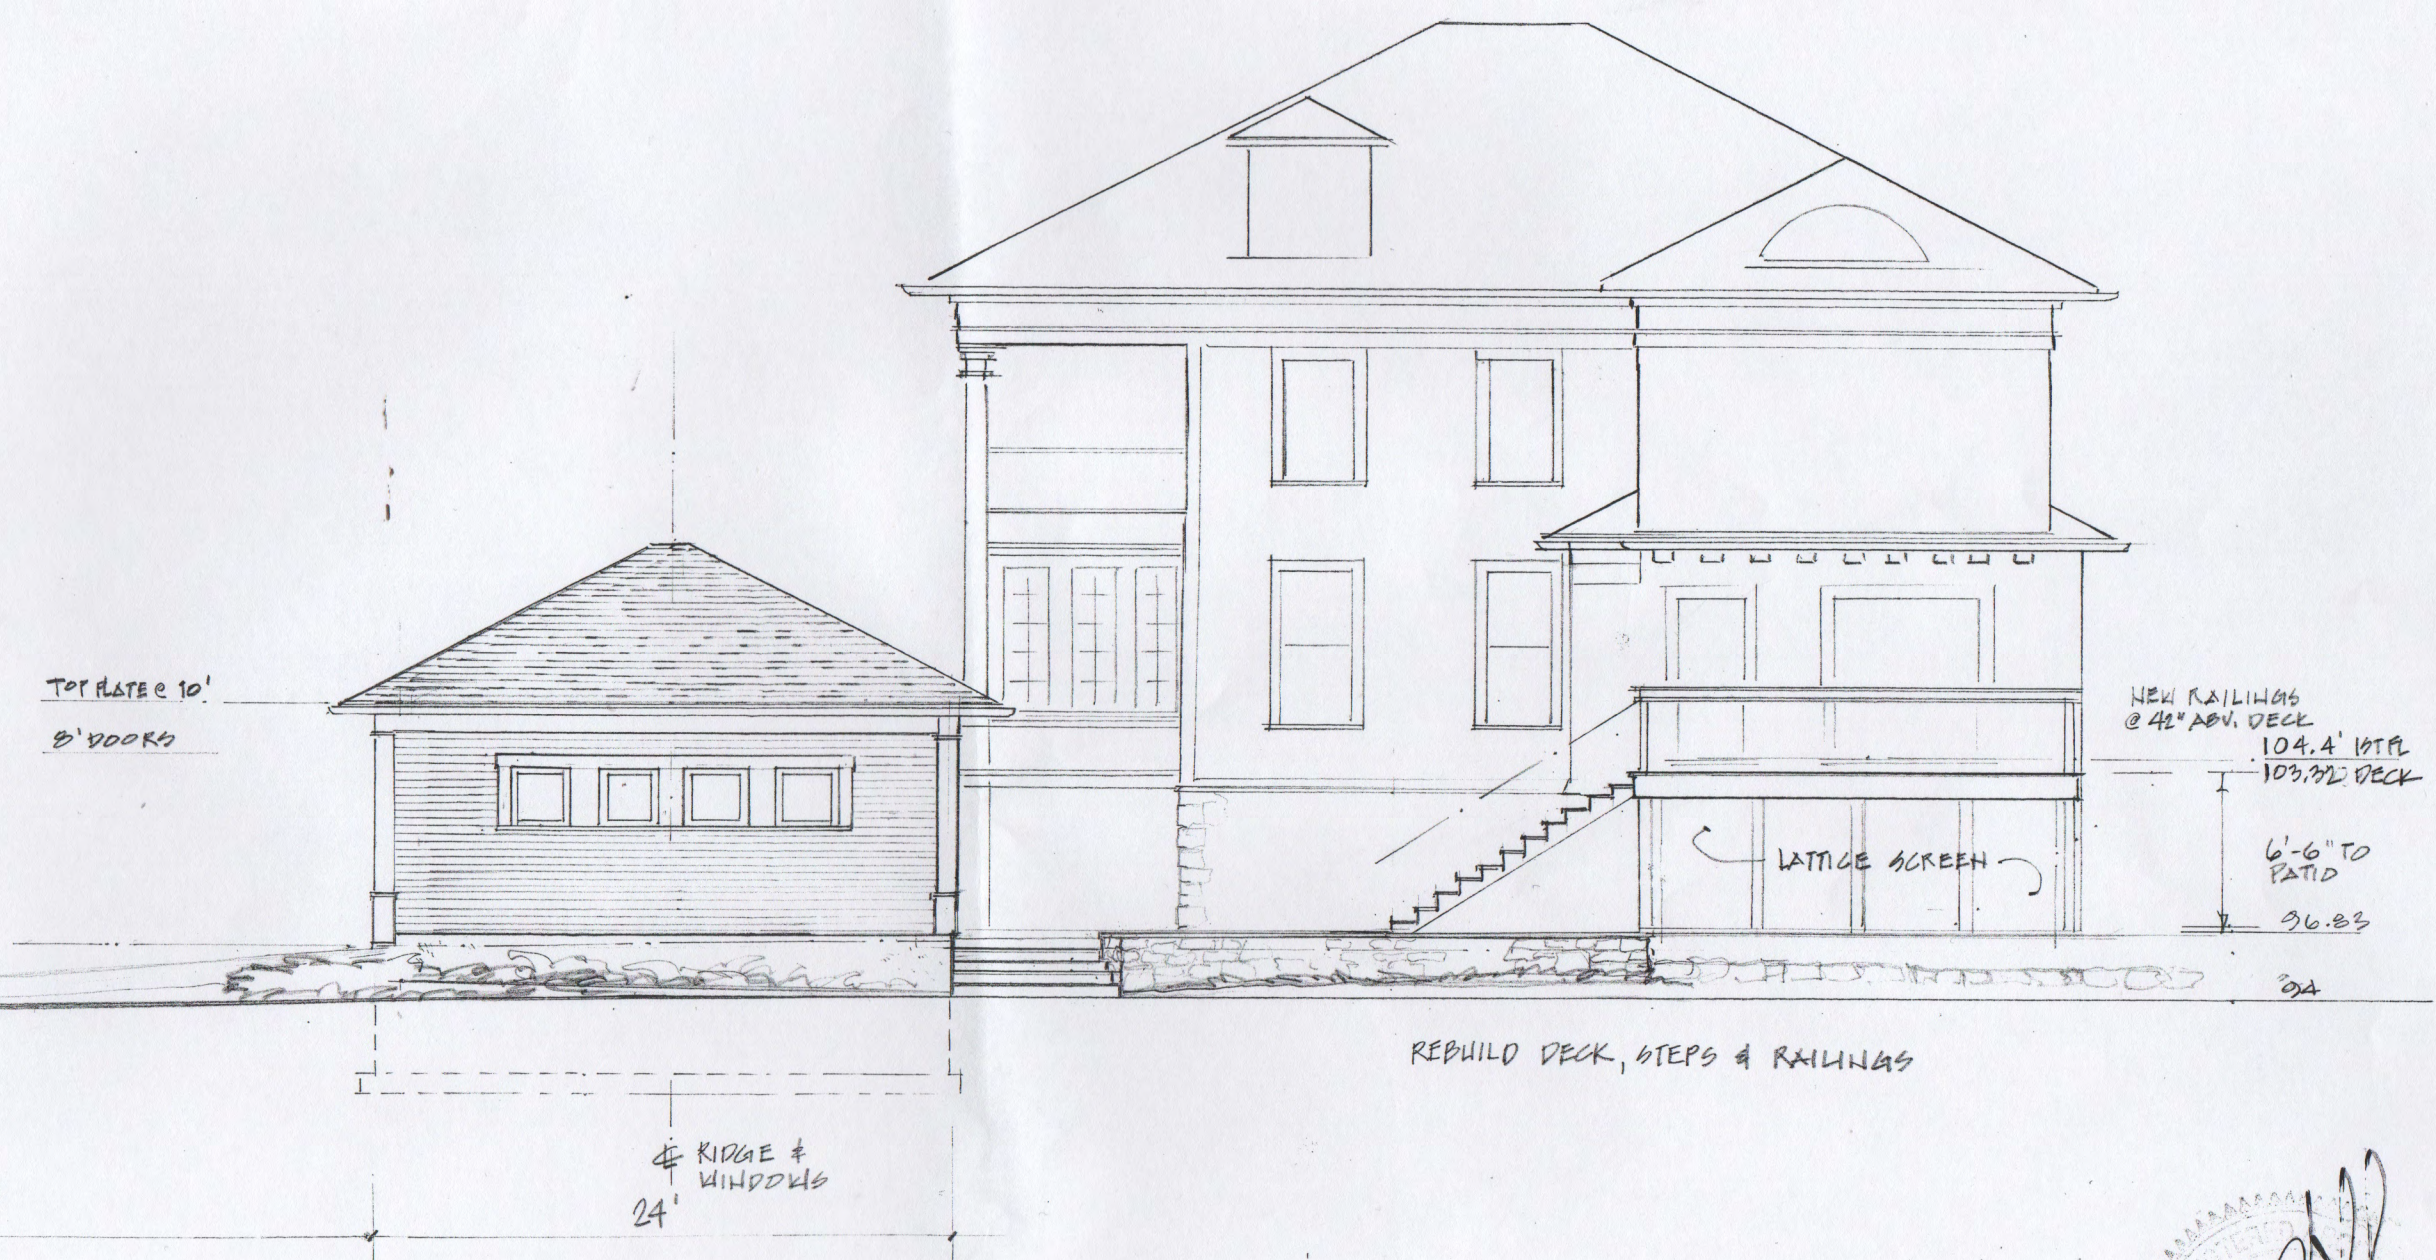

WHITE RESIDENCE - GARAGE ELEVATION

12.15.2018
 SCALE: 1/8" = 1'-0"




SIDE
 WALK
 8'
 33.5'

RIDGE &
 WINDOWS
 24'

REBUILD DECK, STEPS & RAILINGS

NEW RAILINGS
 @ 42" ABV. DECK
 104.4' TOTAL
 103.32' DECK
 6'-6" TO
 PATIO
 96.83
 94

LATTICE SCREEN

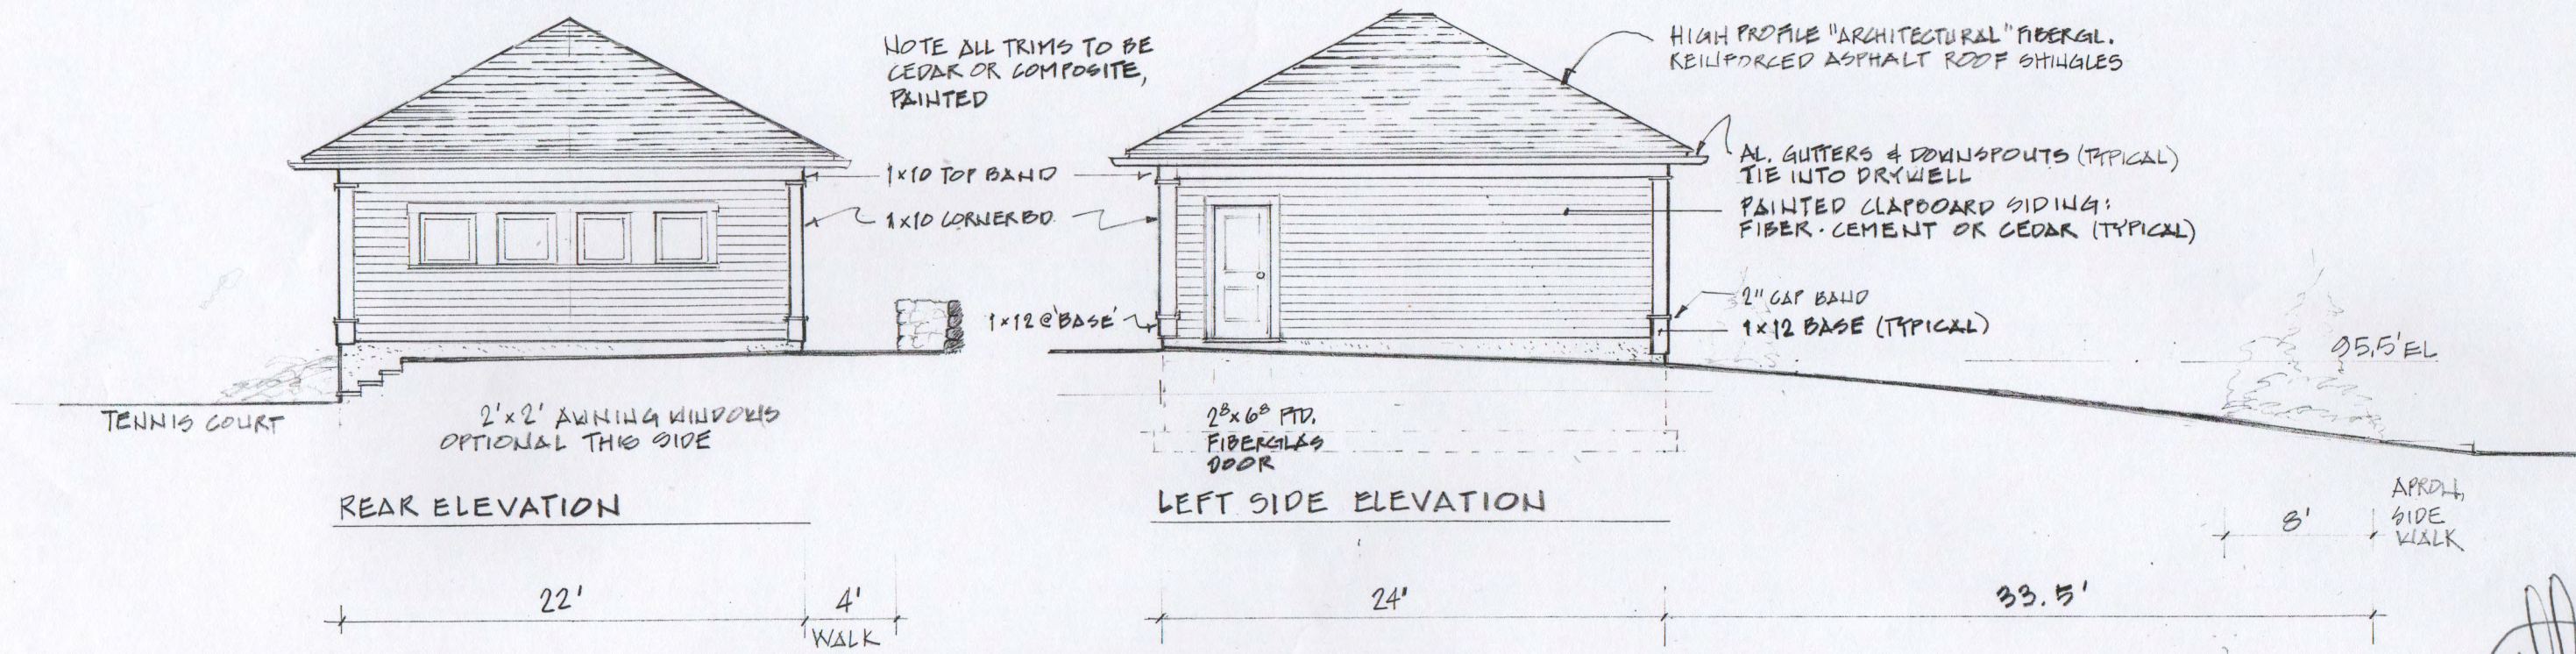

WHITE RESIDENCE - GARAGE ELEVATIONS

1.2019
SCALE: 1/8" = 1'-0"

