


10 Existing Parking Spaces on Site

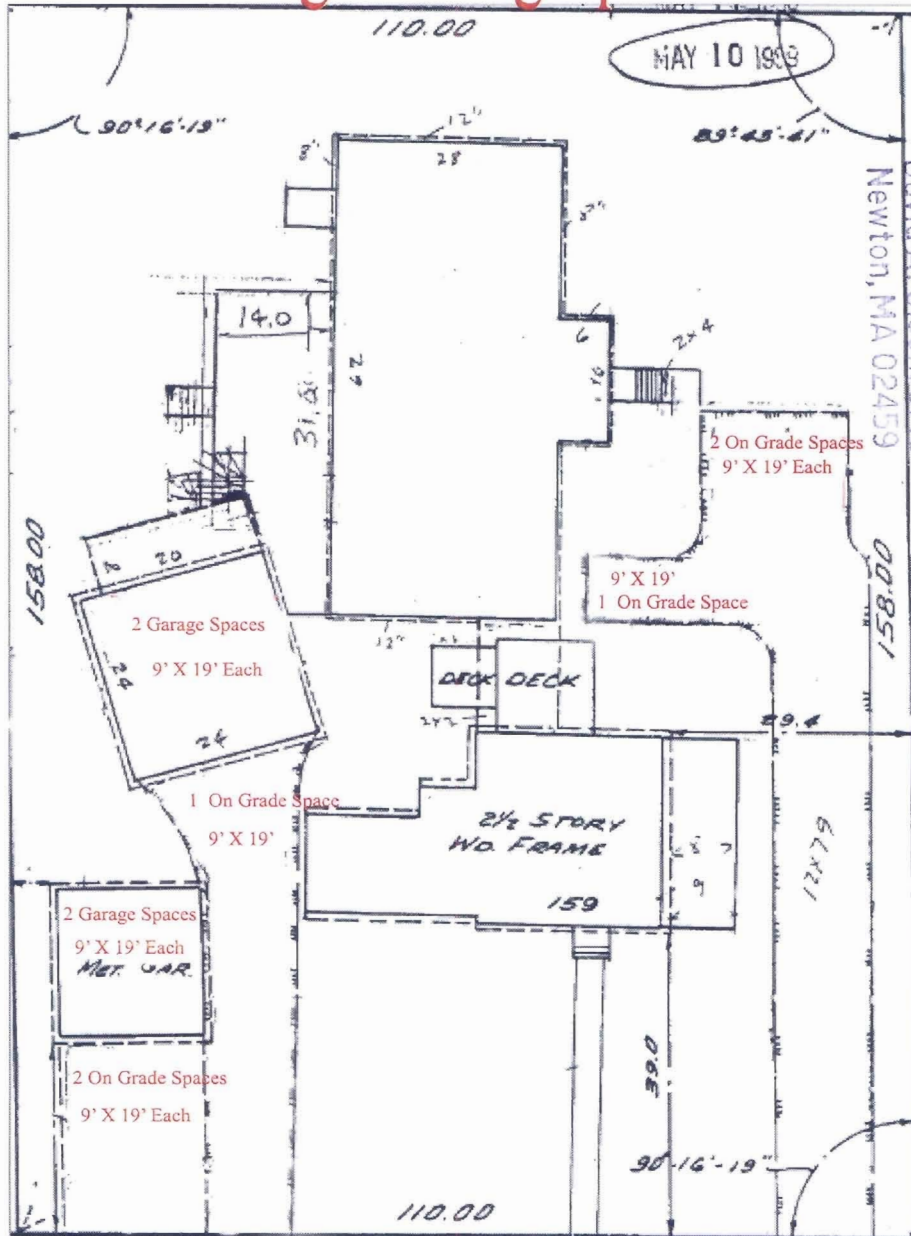

NOTE: NO CHANGE TO FOOTPRINT OR LOT COVERAGE PROPOSED

SITE PLAN PER ORIGINAL PERMIT 3-10-1989
NTS

2014 MAY 23 PM 4: 16

RECEIVED
Newton City Clerk



Ronald F. Jarek, RA

487 Watertown Street
Newtonville, MA 02460

A-1

Job Name: 161 EDINBORO ST, NEWTONVILLE, MA	
Scale: As Noted	Date: 9-16-2013
DWG TITLE: ACCESSORY APARTMENT DEPICTION	
CLIENT: Rodney Farnsworth III 161 Edinboro St Newtonville, MA 02480	