

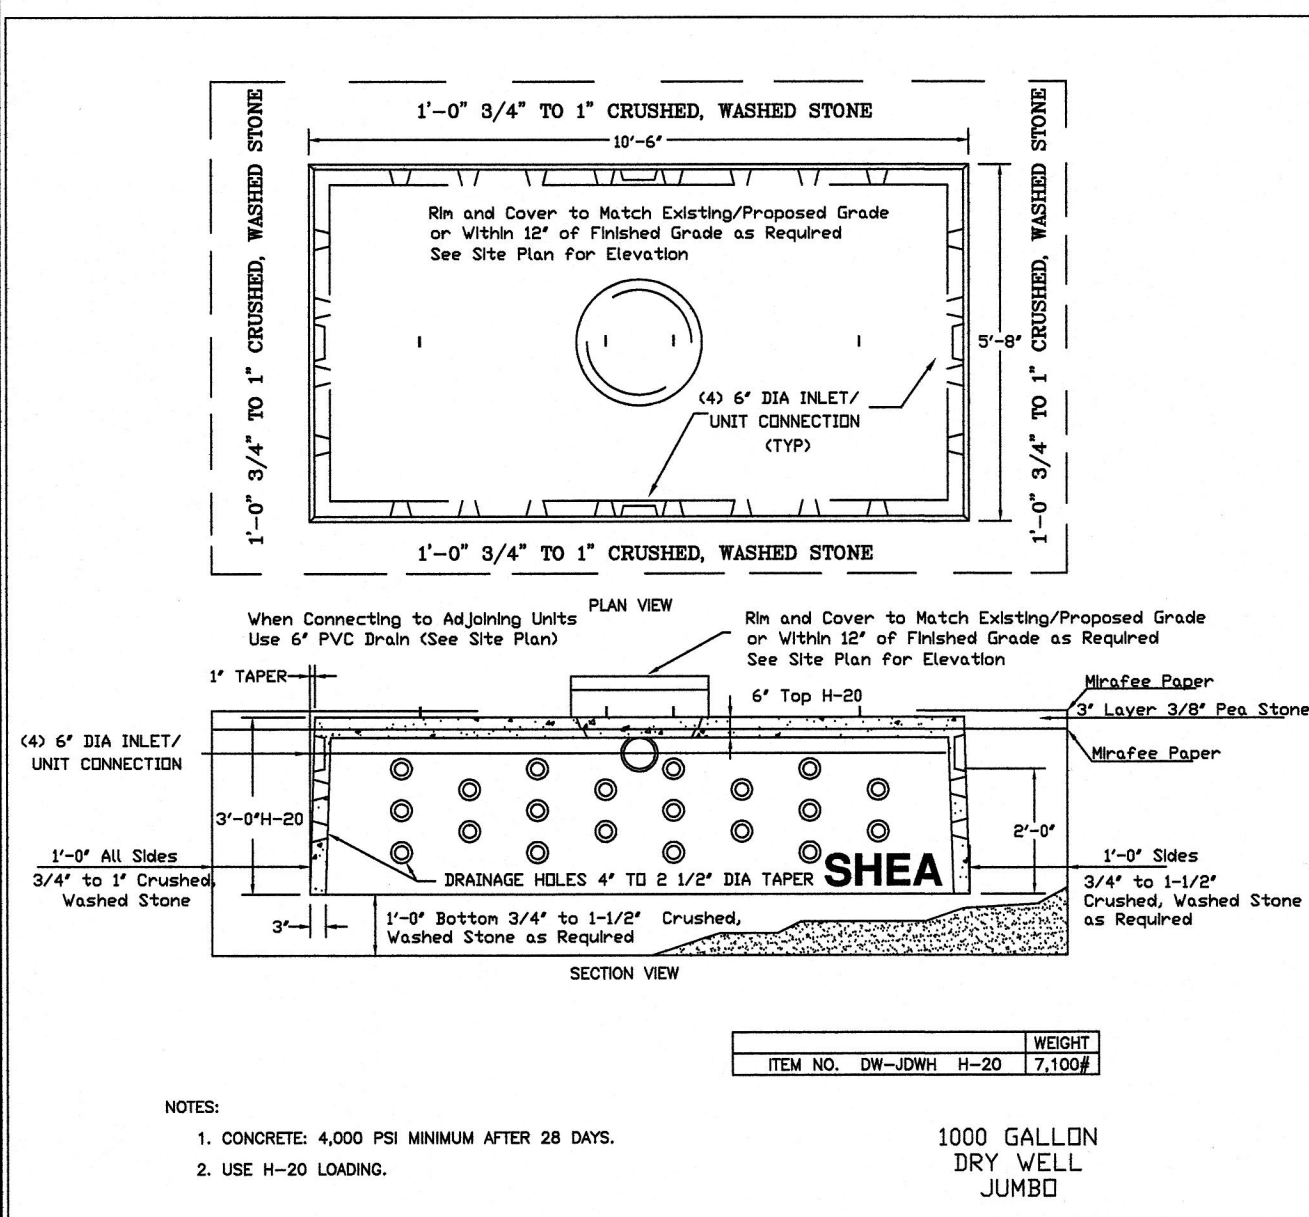
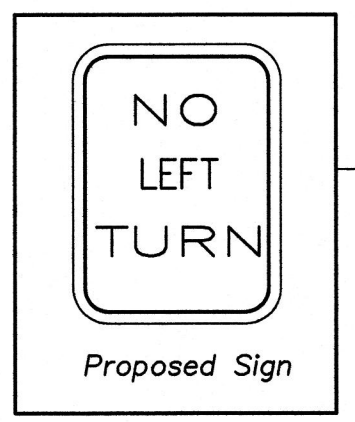
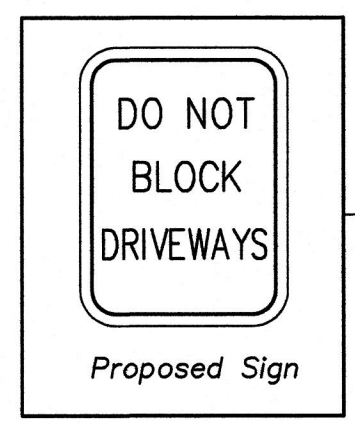


Dig Safe
 Excavators
 Before you dig contact the Dig Safe Center.
 To prevent damage to telephone, gas or
 electric underground facilities of member
 utilities, call toll free
 Massachusetts state law requires
 notification at least three business days
 before you start digging operations. In an
 emergency, call immediately.

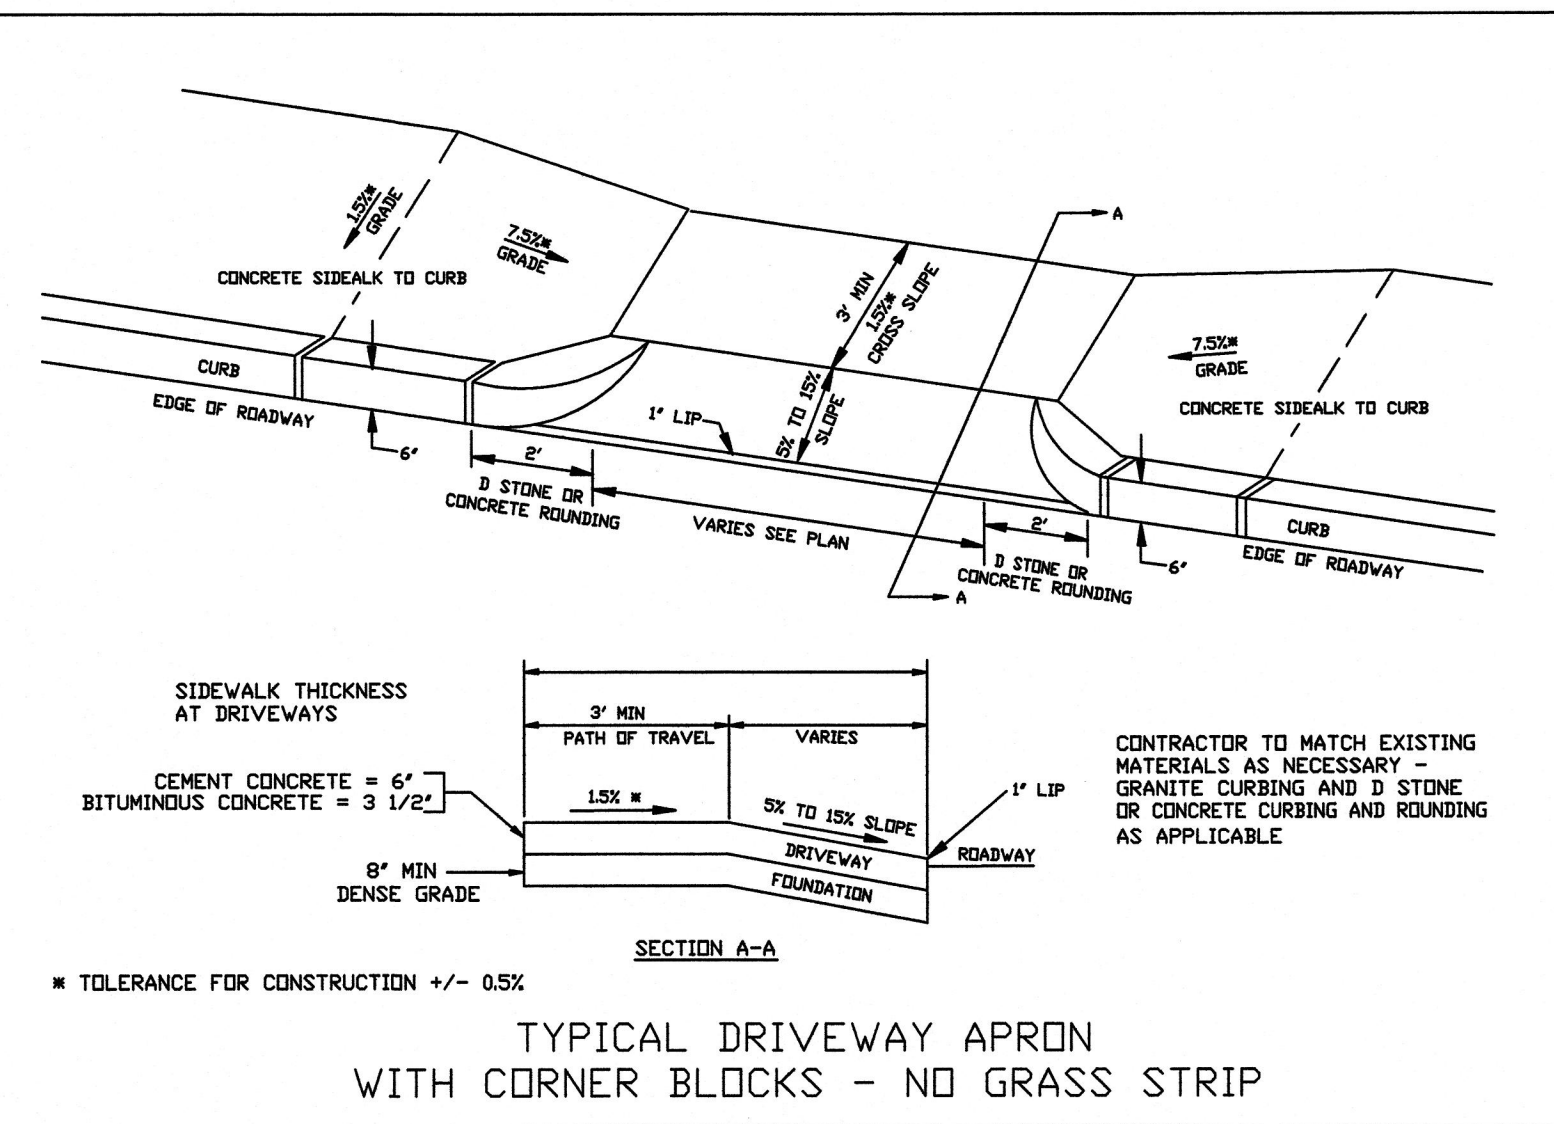


NOTES:
 1. CONCRETE: 4,000 PSI MINIMUM AFTER 28 DAYS.
 2. USE H-20 LOADING.

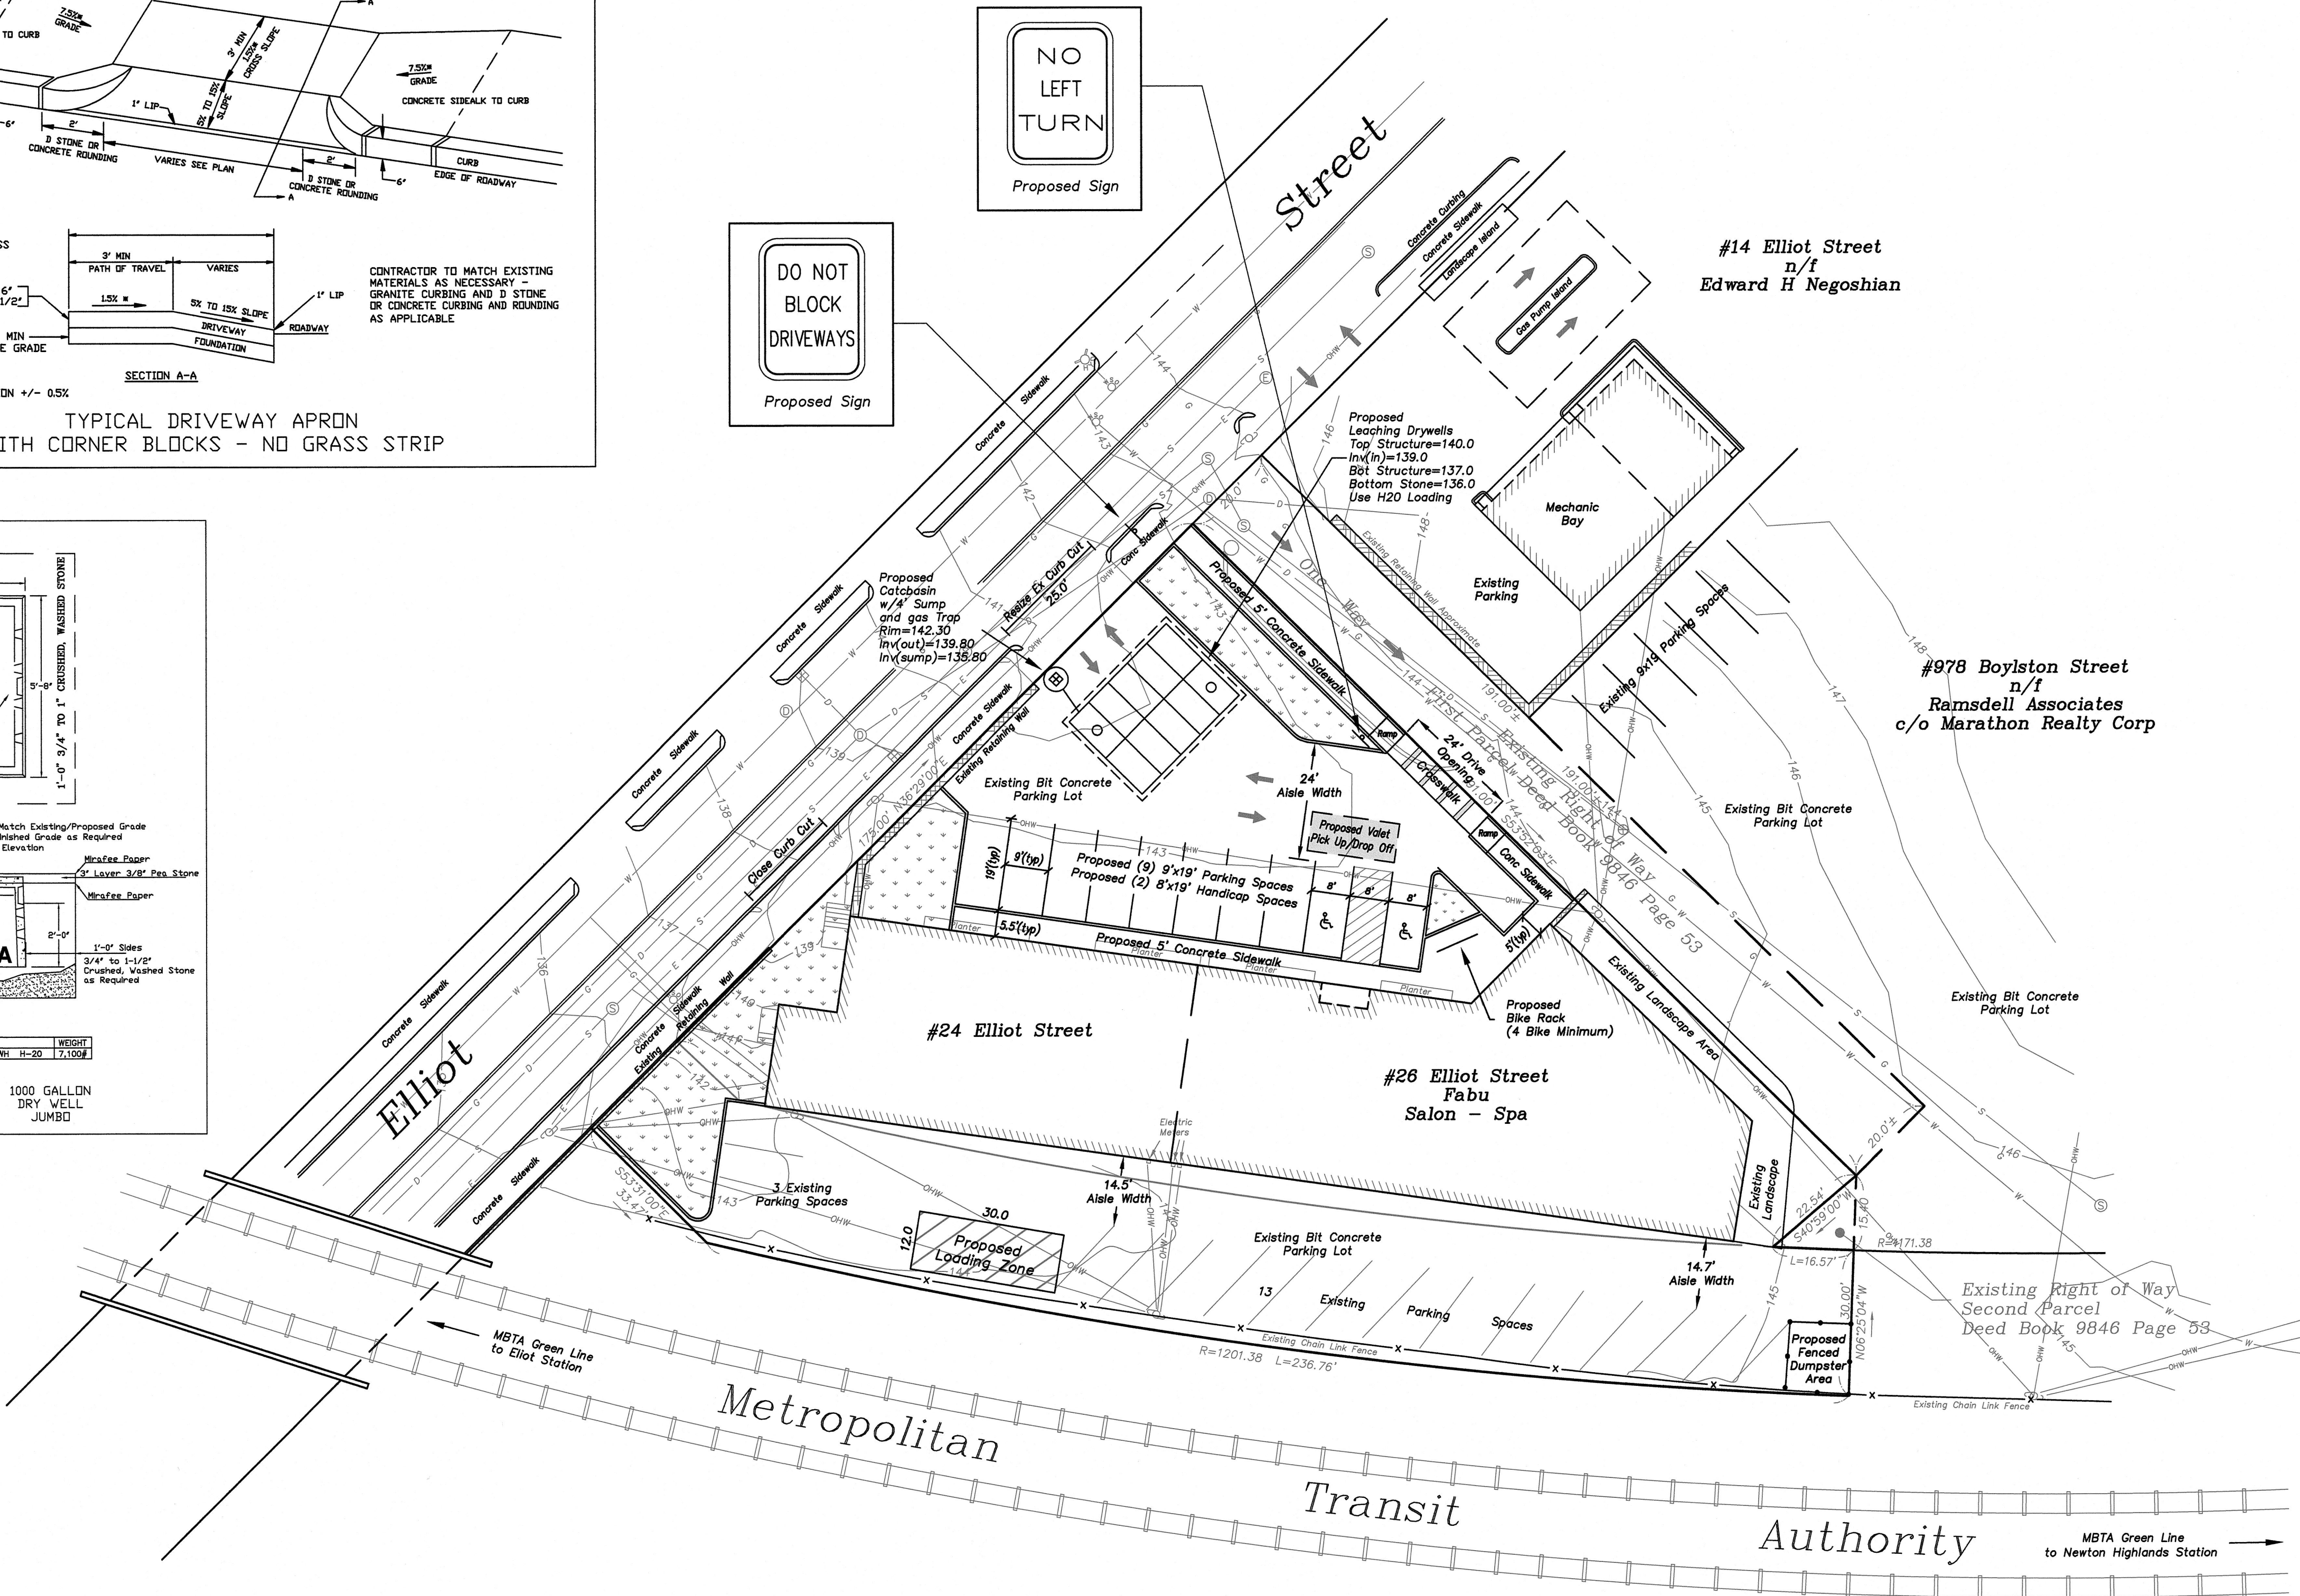

Note: Existing utilities shown are from field locations and available plans of record and may or may not be correct. Field verify all locations prior to any excavation.

Proposed Landscaped Areas (Design By Others)


REVISIONS	
DATE	DESCRIPTION
3-20-19	CITY COMMENTS

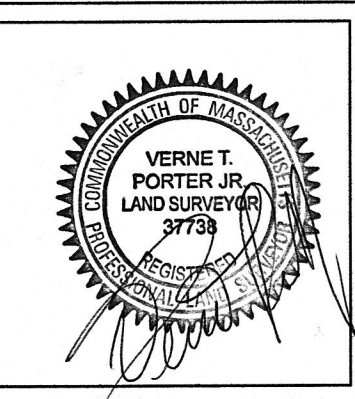

24-26 Elliot Street
Newton, Massachusetts
Proposed Site Plan

Scale: 1"=20' January 7, 2019
VERNE T. PORTER Jr., PLS
 Land Surveyors - Civil Engineers
 354 Elliot Street Newton, Massachusetts 02464

Project: 18004
 Checked By: V. Porter Jr.
 Drawn By: R. Jardine Jr.

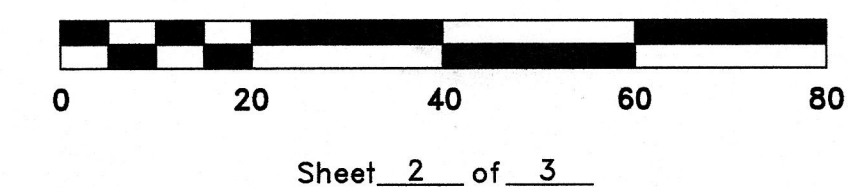



CAVENEY
 architectural collaborative, inc.
 128 WARREN ST ■ LOWELL, MA 01852
 info@caveneyarch.com
 978 - 770 - 0518



CYPRESS TREE MANAGEMENT
NEWTON RMD
 ELLIOT STREET, NEWTON, MA


PERMIT
 DOCUMENTS

PROJ. NO. 1901-04
 DATE: APRIL 4, 2019
 DRAWN BY: J. MOBERG

REVISIONS	
01	MARCH 11, 2019 UPDATED DEMO SCOPE

DISPENSARY FLOOR PLAN
 (PUBLIC)

A1.1P

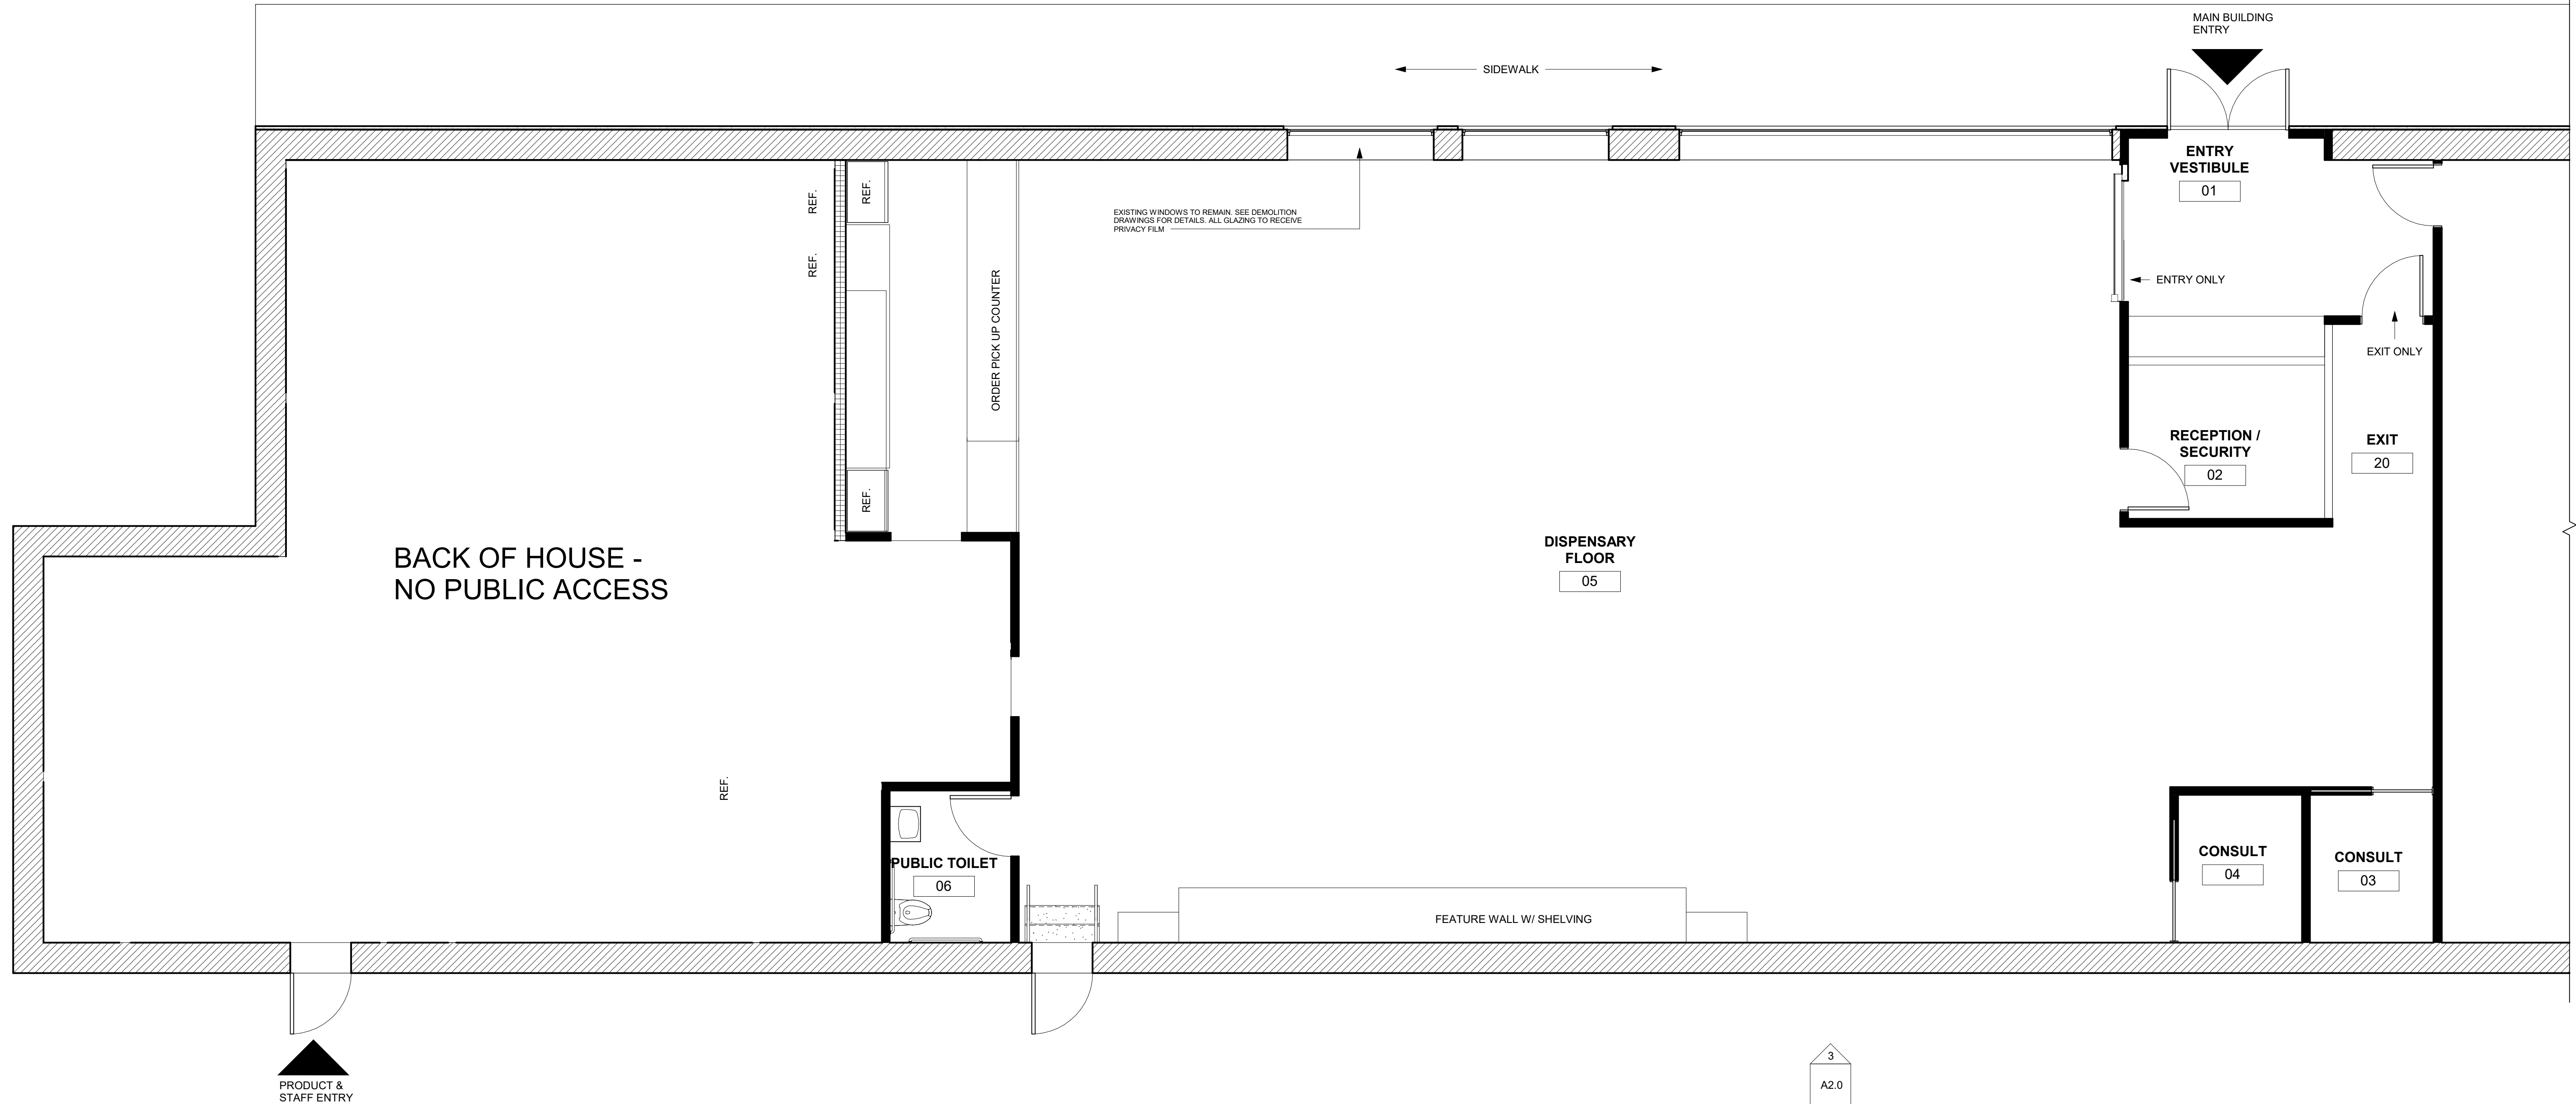

① DISPENSARY FLOOR PLAN (Public)
 1/4" = 1'-0"