



MAYER + ASSOCIATES
ARCHITECTS

TEL. 617 916 0774
FAX 857 404 0210
1647 BEACON STREET, WABAN, MA 02468

TEMBELOPOULOS
RESIDENCE



11 FAIRVIEW STREET
NEWTON, MA 02458

EXISTING
CONDITIONS

JUNE 9, 2017

BASEMENT
PLAN

SCALE: 1/8" = 1'-0"

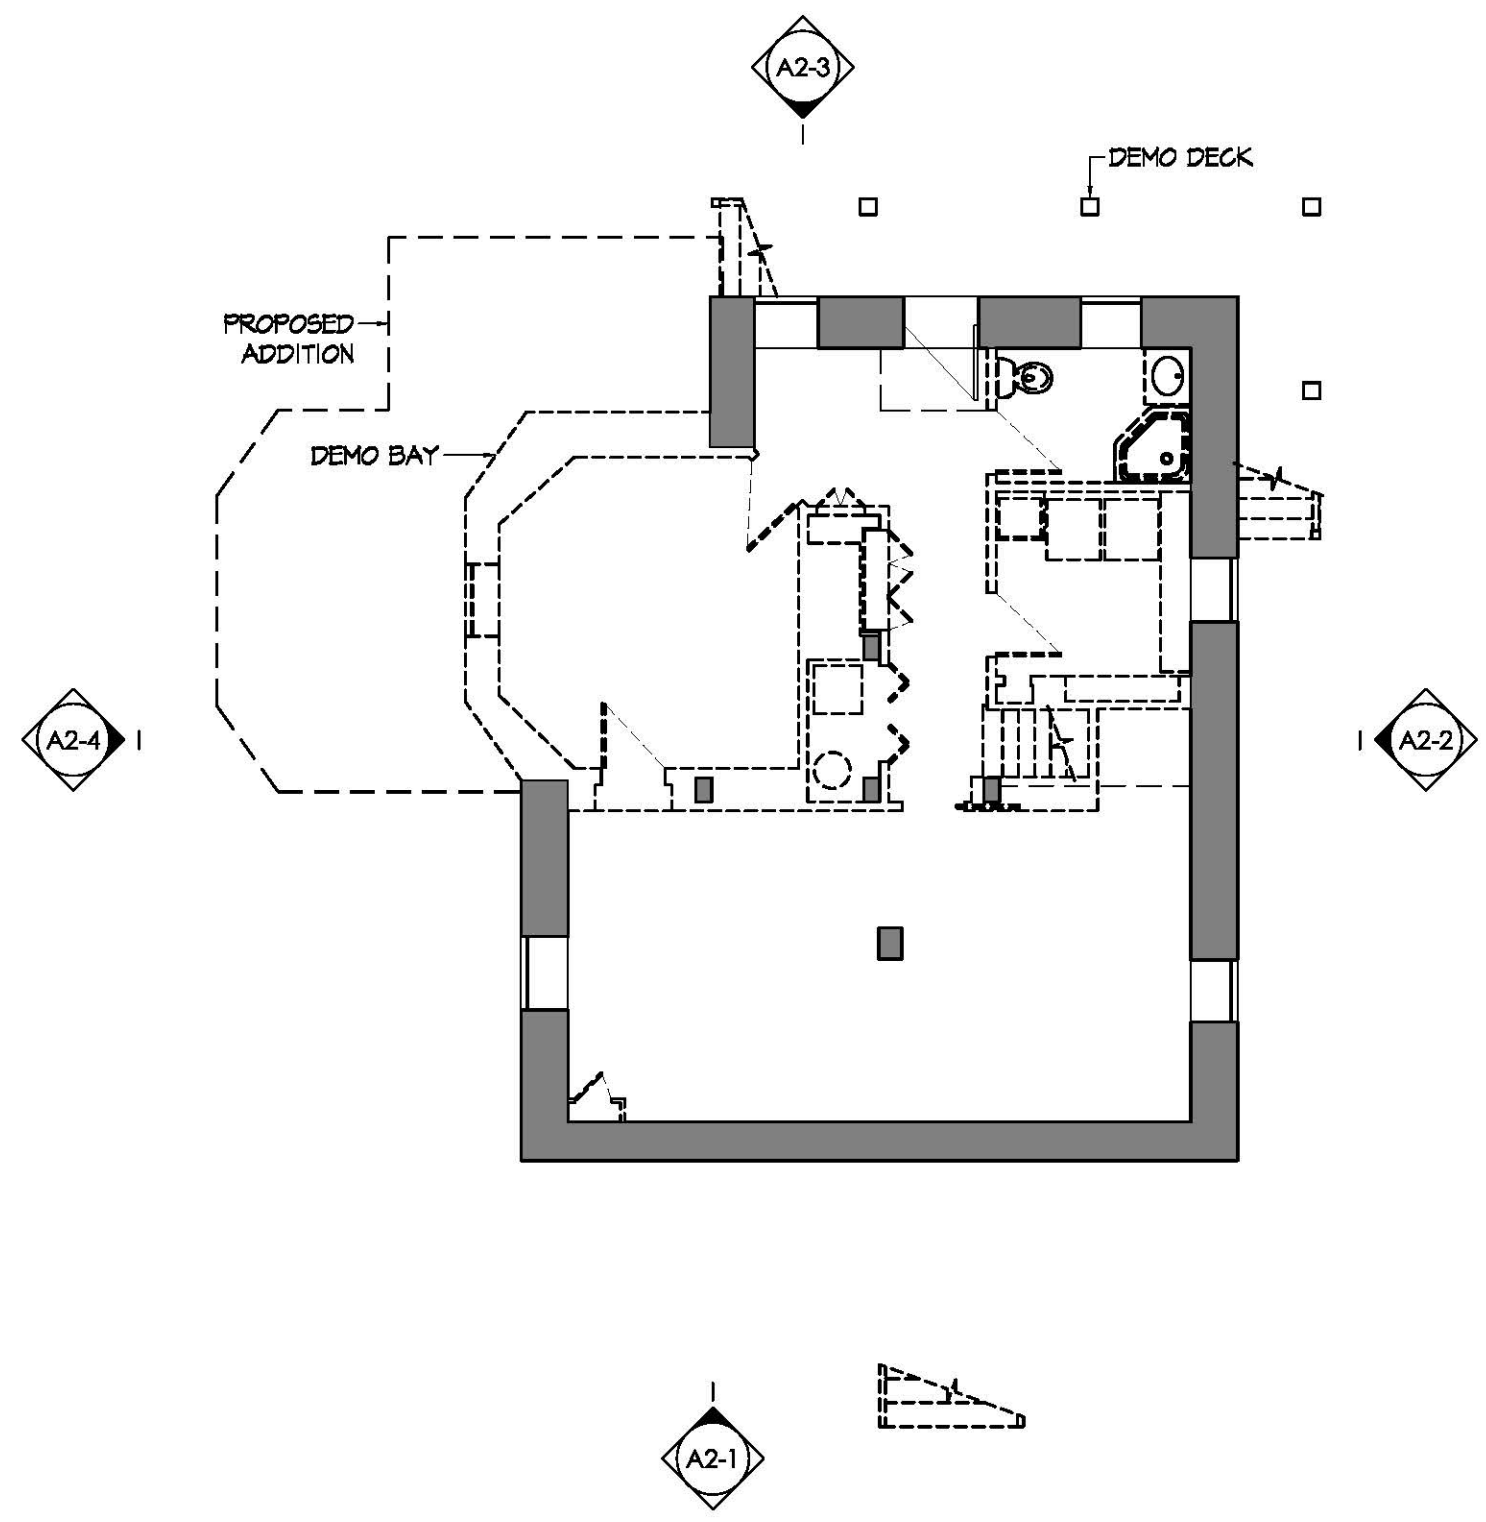 

A1-0

MAYER + ASSOCIATES
ARCHITECTS

TEL. 617 916 0774
FAX 857 404 0210
1647 BEACON STREET, WABAN, MA 02468

TEMBELOPOULOS
RESIDENCE


11 FAIRVIEW STREET
NEWTON, MA 02458

EXISTING
CONDITIONS


JUNE 9, 2017

FIRST FLOOR
PLAN

SCALE: 1/8" = 1'-0"

 

A1-1

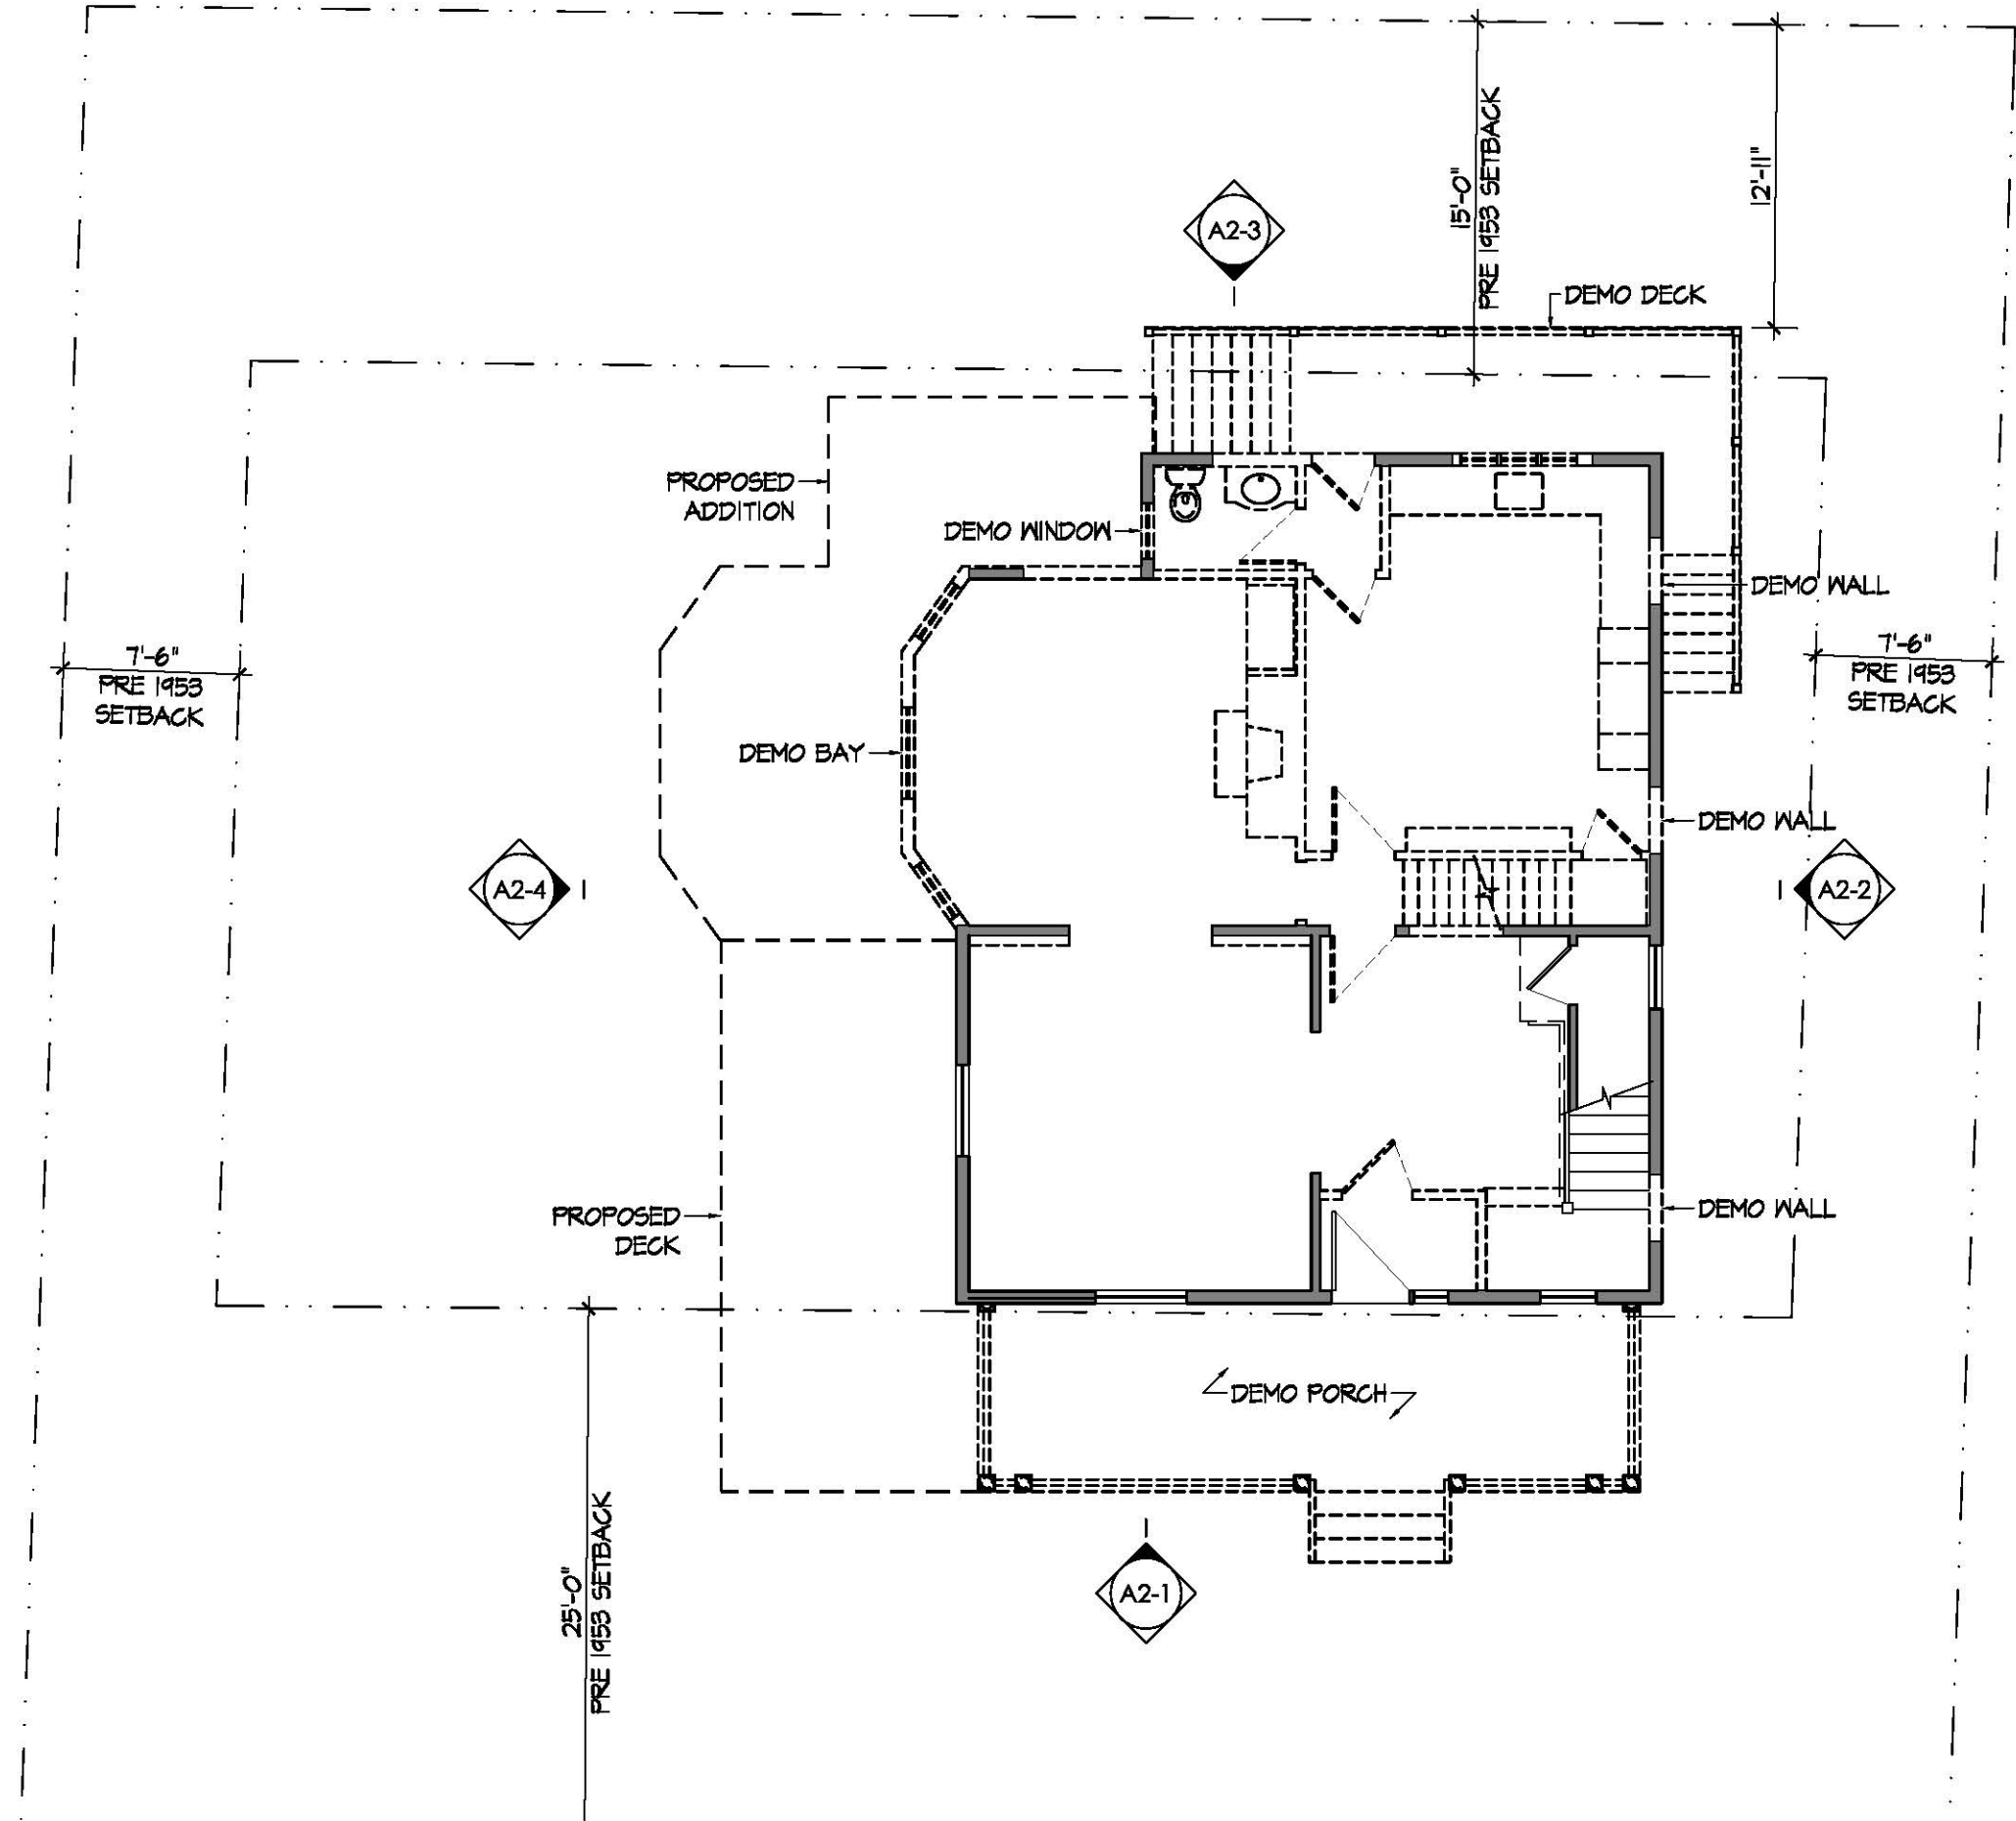

TEMBELOPOULOS
RESIDENCE



11 FAIRVIEW STREET
NEWTON, MA 02458

EXISTING
CONDITIONS

JUNE 9, 2017

SECOND FLOOR
PLAN

SCALE: 1/8" = 1'-0"

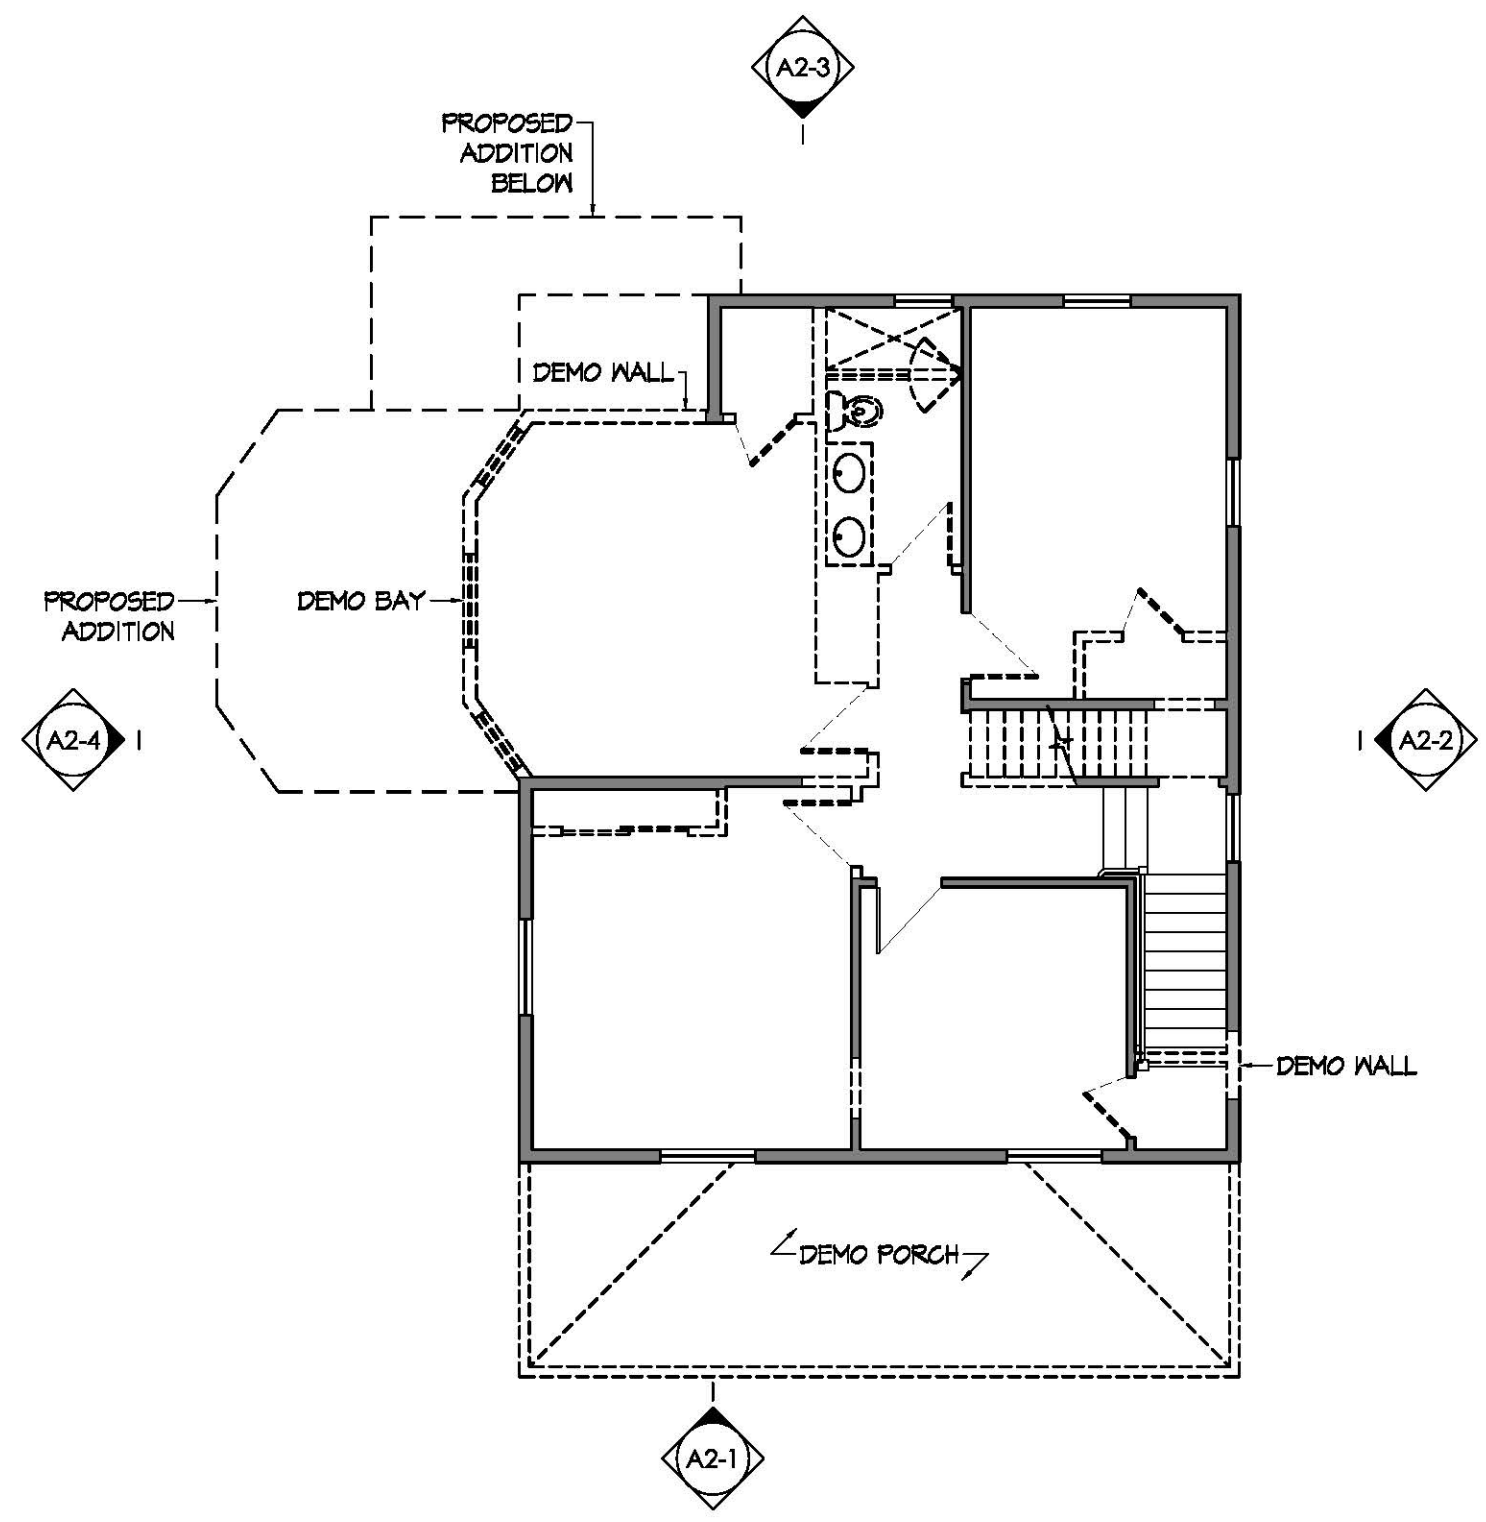 

MAYER + ASSOCIATES
ARCHITECTS

TEL. 617 916 0774
FAX 857 404 0210
1647 BEACON STREET, WABAN, MA 02468

TEMBELOPOULOS
RESIDENCE



11 FAIRVIEW STREET
NEWTON, MA 02458

EXISTING
CONDITIONS

JUNE 9, 2017

THIRD FLOOR
PLAN

SCALE: 1/8" = 1'-0"

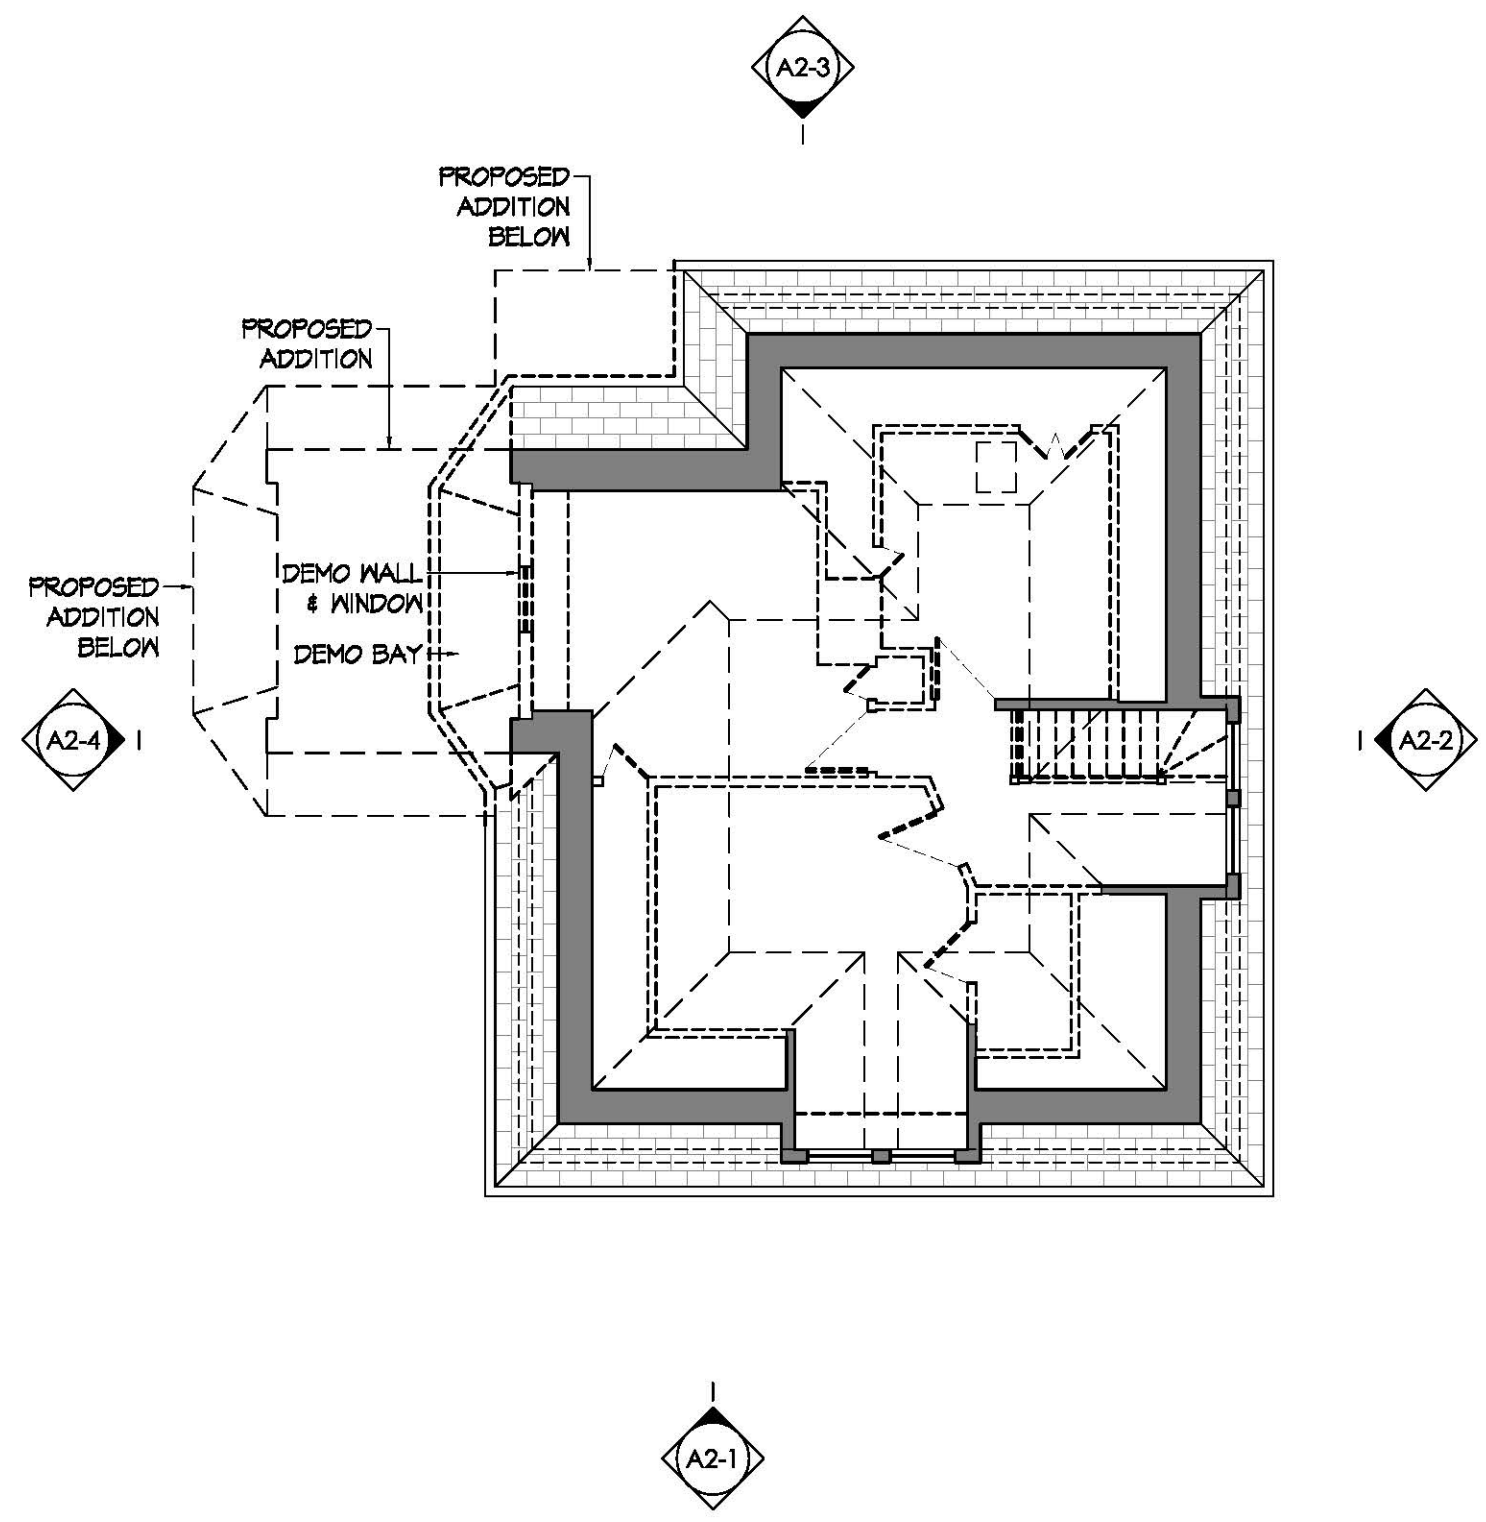 

A1-3



MAYER + ASSOCIATES
ARCHITECTS

TEL. 617 916 0774
FAX 857 404 0210

1647 BEACON STREET, WABAN, MA 02468

TEMBELOPOULOS
RESIDENCE



11 FAIRVIEW STREET
NEWTON, MA 02458

EXISTING
CONDITIONS

JUNE 9, 2017

EXTERIOR
ELEVATIONS

SCALE: 1/8" = 1'-0"

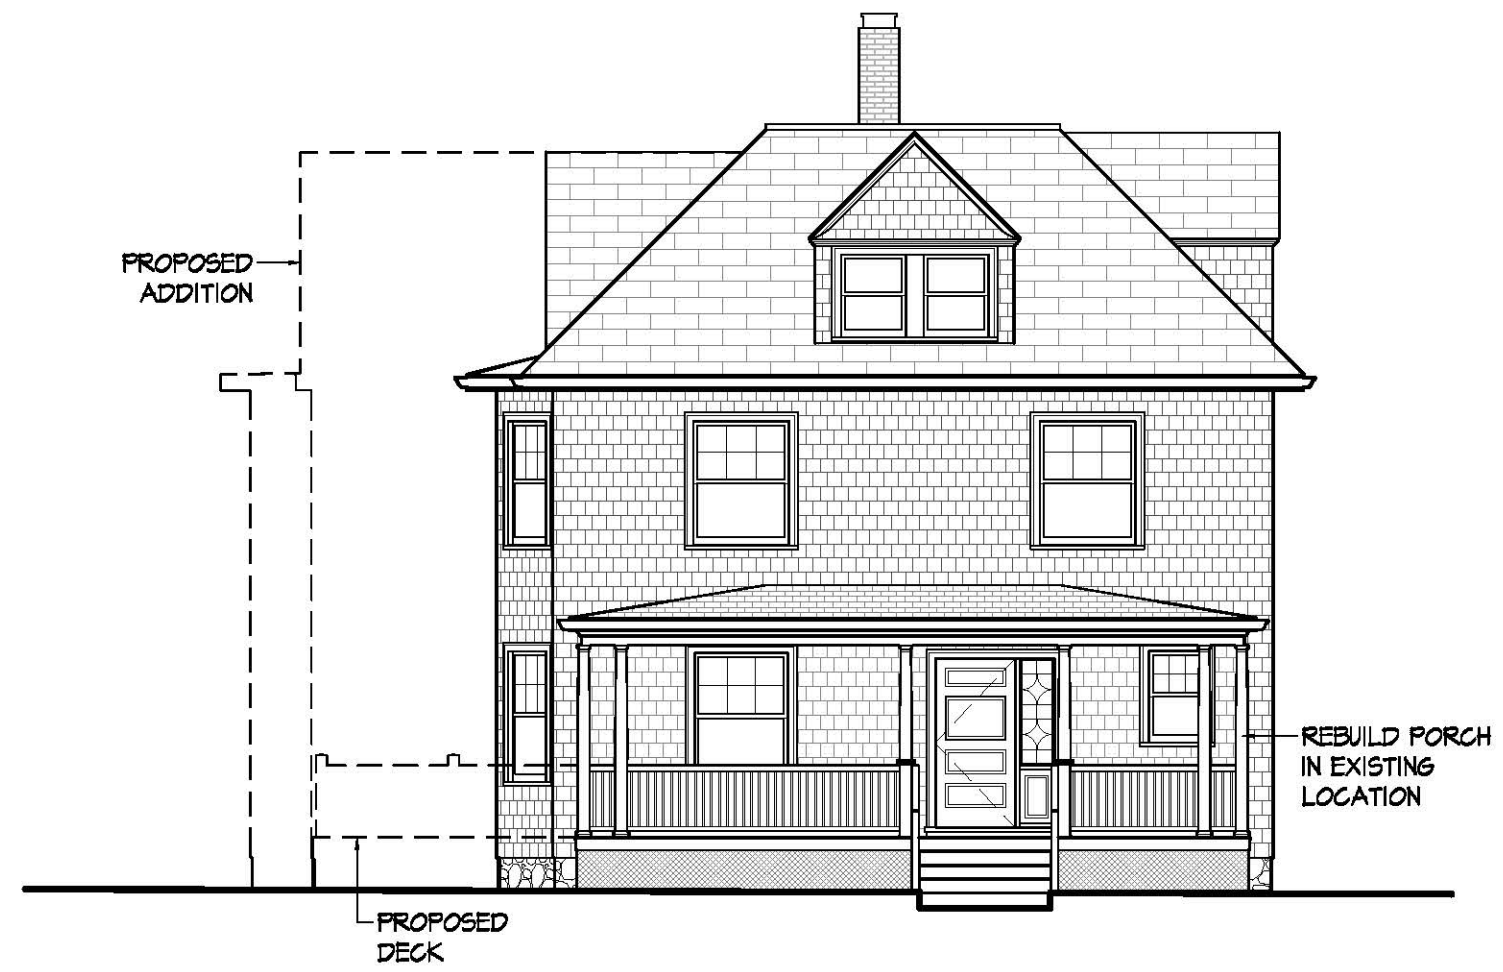 

1 FRONT ELEVATION
SCALE: 1/8" = 1'-0"

A2-1



MAYER + ASSOCIATES
ARCHITECTS

TEL. 617 916 0774
FAX 857 404 0210

1647 BEACON STREET, WABAN, MA 02468

TEMBELOPOULOS
RESIDENCE

11 FAIRVIEW STREET
NEWTON, MA 02458




EXISTING
CONDITIONS

JUNE 9, 2017

EXTERIOR
ELEVATIONS

SCALE: 1/8" = 1'-0"

 

1 SIDE ELEVATION
SCALE: 1/8" = 1'-0"

A2-2



MAYER + ASSOCIATES
ARCHITECTS

TEL. 617 916 0774
FAX 857 404 0210

1647 BEACON STREET, WABAN, MA 02468

TEMBELOPOULOS
RESIDENCE



11 FAIRVIEW STREET
NEWTON, MA 02458

EXISTING
CONDITIONS

JUNE 9, 2017

EXTERIOR
ELEVATIONS

SCALE: 1/8" = 1'-0"

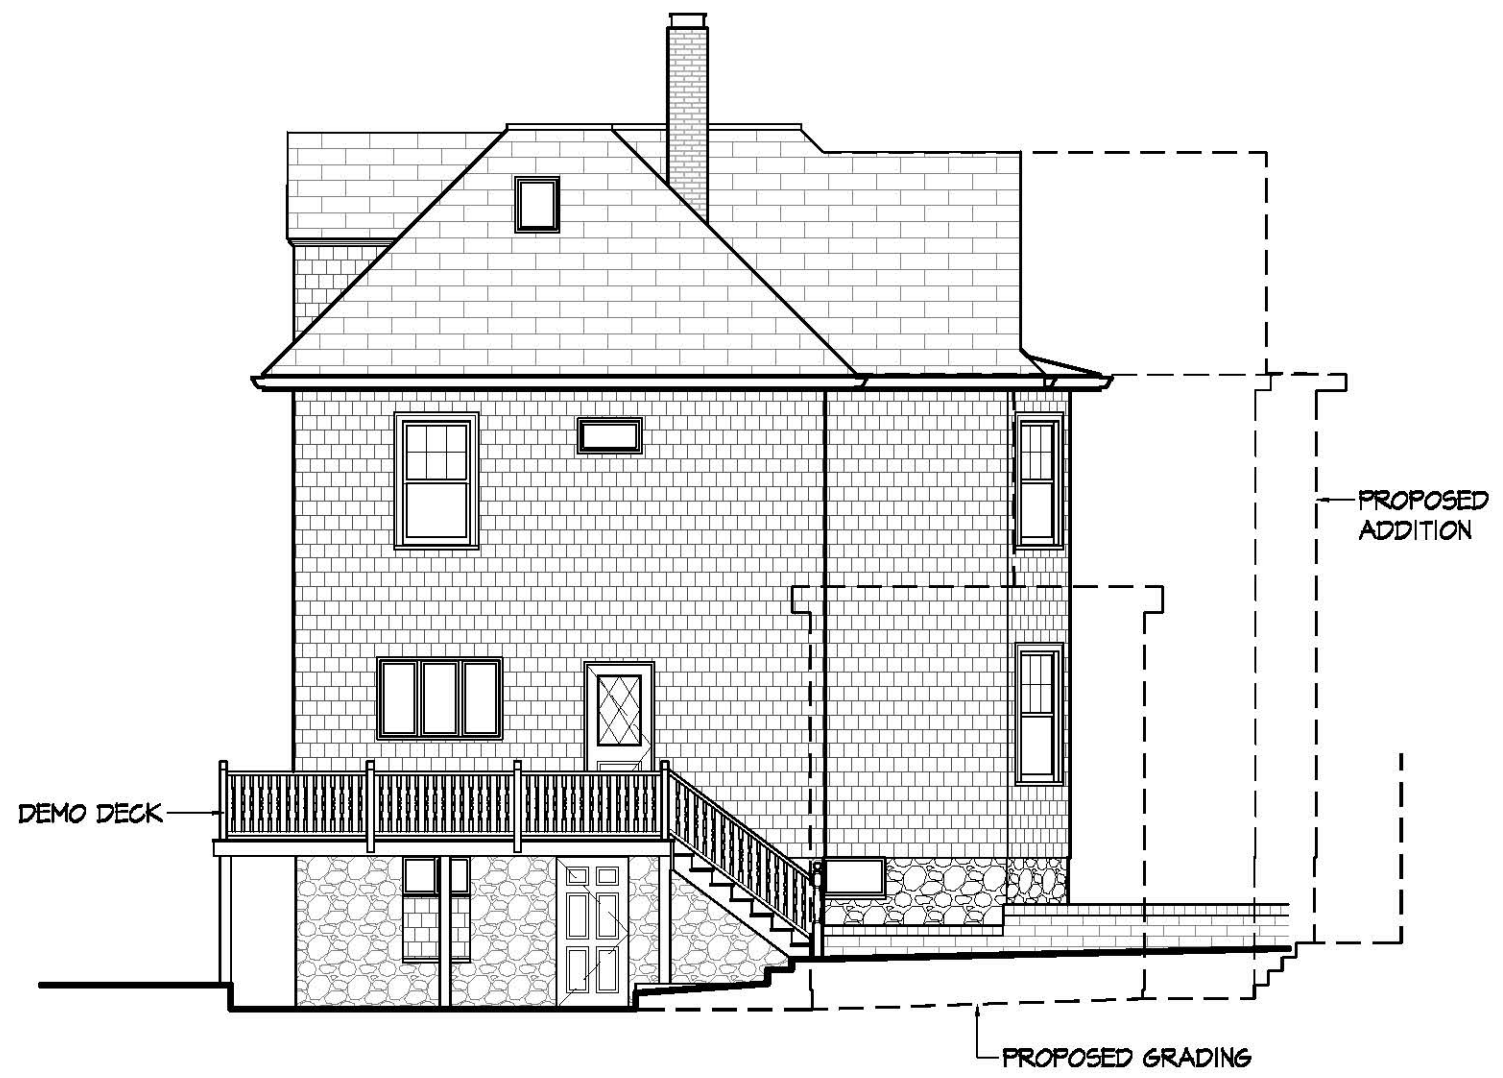 

1 SIDE ELEVATION
SCALE: 1/8" = 1'-0"

A2-3



MAYER + ASSOCIATES
ARCHITECTS

TEL. 617 916 0774
FAX 857 404 0210

1647 BEACON STREET, WABAN, MA 02468

TEMBELOPOULOS
RESIDENCE

11 FAIRVIEW STREET
NEWTON, MA 02458




EXISTING
CONDITIONS

JUNE 9, 2017

EXTERIOR
ELEVATIONS

SCALE: 1/8" = 1'-0"

 

1 SIDE ELEVATION
SCALE: 1/8" = 1'-0"

A2-4



MAYER + ASSOCIATES
ARCHITECTS

TEL. 617 916 0774
FAX 857 404 0210
1647 BEACON STREET, WABAN, MA 02468

TEMBELOPOULOS
RESIDENCE



11 FAIRVIEW STREET
NEWTON, MA 02458

PROPOSED
ALTERATIONS


JUNE 9, 2017

BASEMENT
PLAN

SCALE: 1/8" = 1'-0"

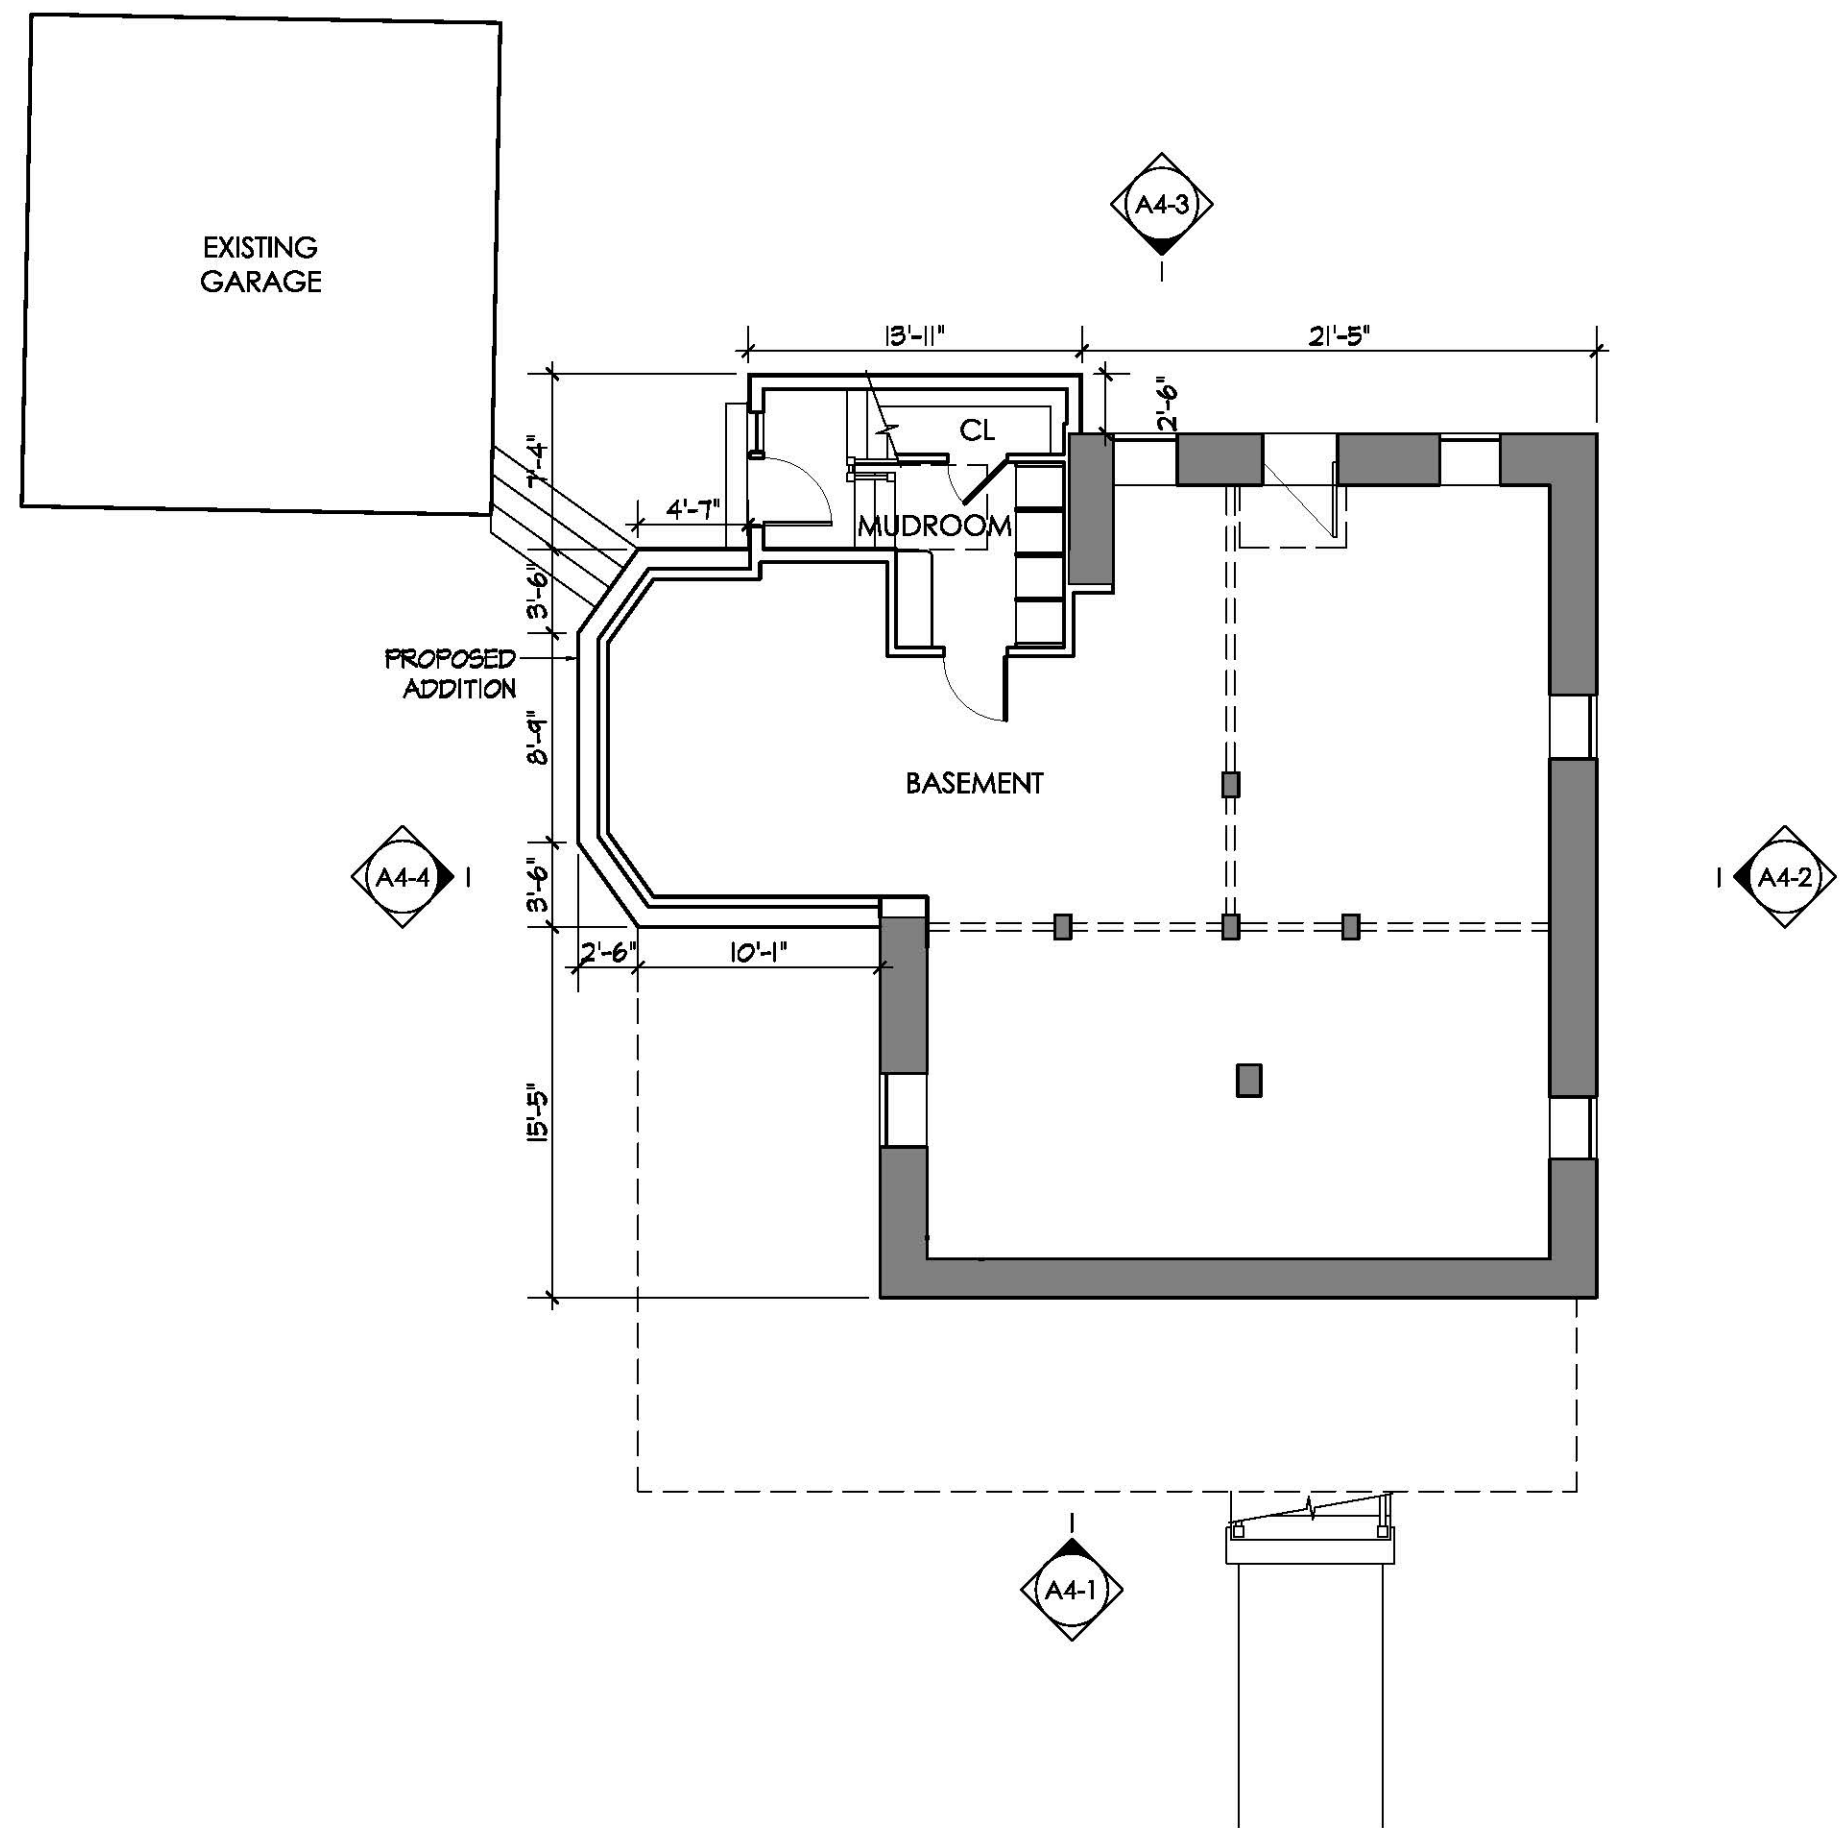 

A3-0

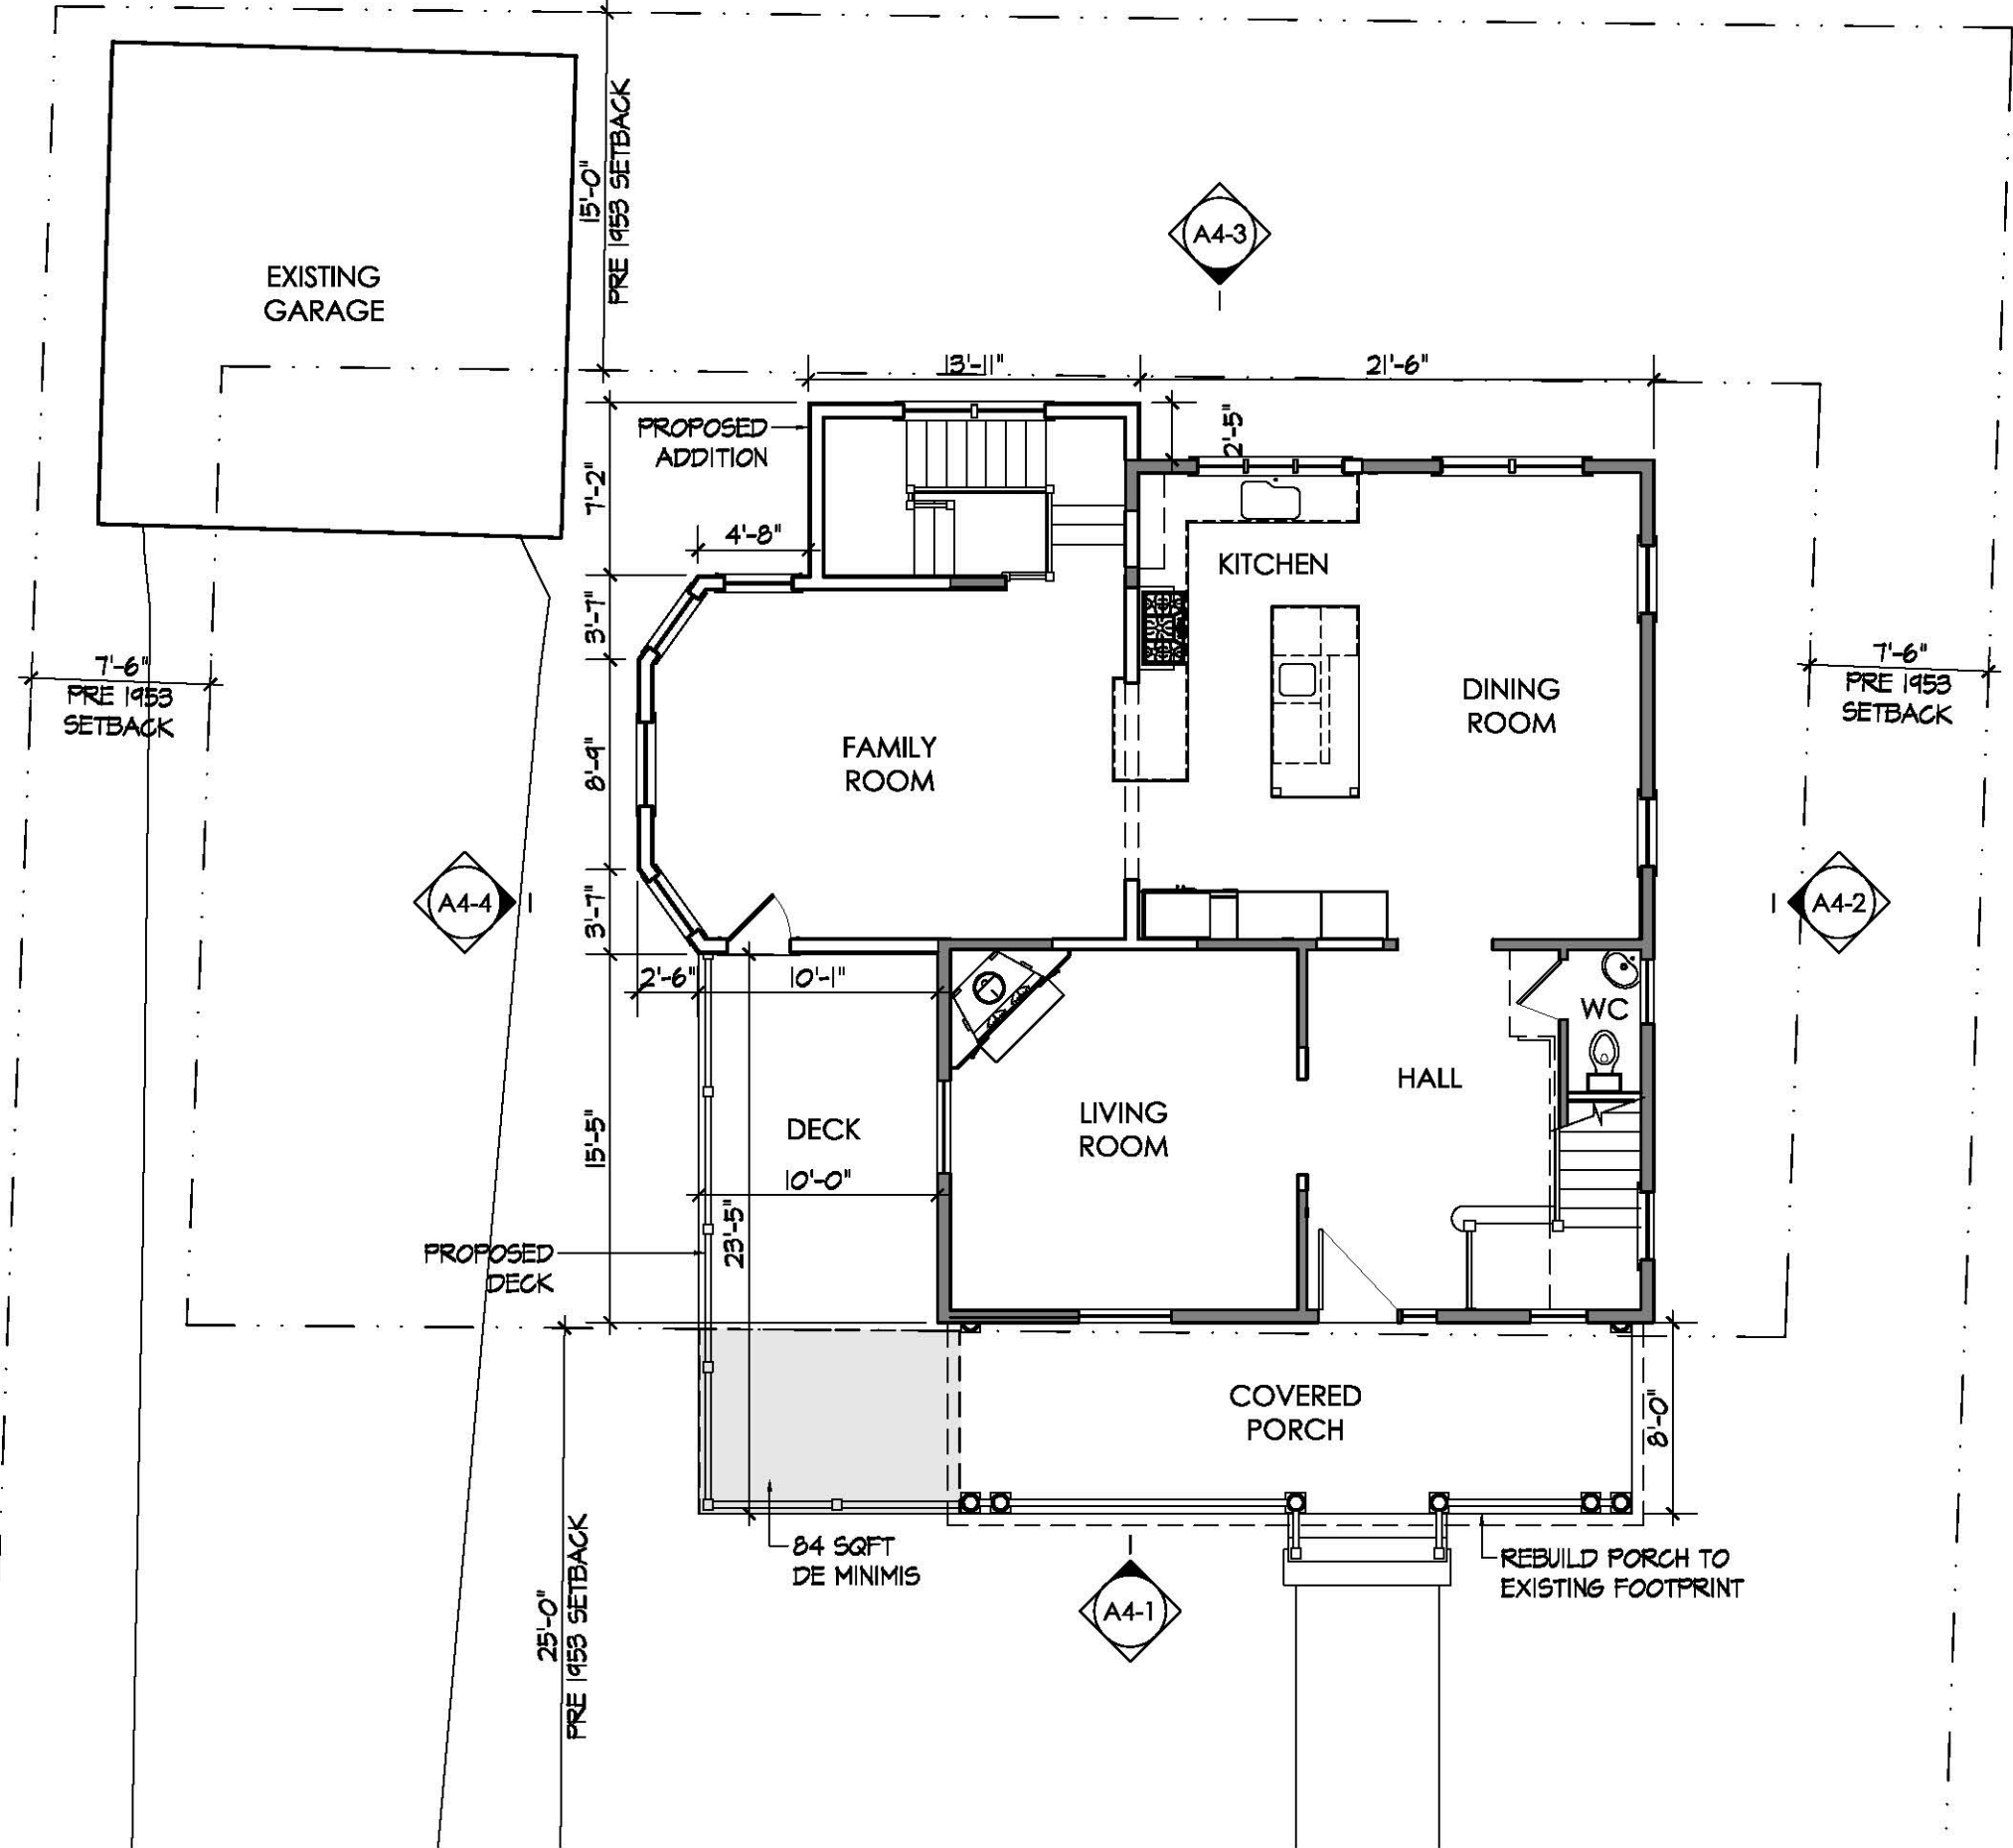


MAYER + ASSOCIATES
ARCHITECTS
 TEL. 617 916 0774
 FAX. 857 404 0210
 1647 BEACON STREET, WABAN, MA 02468

TEMBELOPOULOS
RESIDENCE
 11 FAIRVIEW STREET
 NEWTON, MA 02458

PROPOSED
ALTERATIONS
 JUNE 9, 2017

FIRST FLOOR
PLAN

SCALE: 1/8" = 1'-0"

 

A3-1

MAYER + ASSOCIATES
ARCHITECTS

TEL. 617 916 0774
FAX 857 404 0210

1647 BEACON STREET, WABAN, MA 02468

TEMBELOPOULOS
RESIDENCE



11 FAIRVIEW STREET
NEWTON, MA 02458

PROPOSED
ALTERATIONS

JUNE 9, 2017

SECOND FLOOR
PLAN

SCALE: 1/8" = 1'-0"

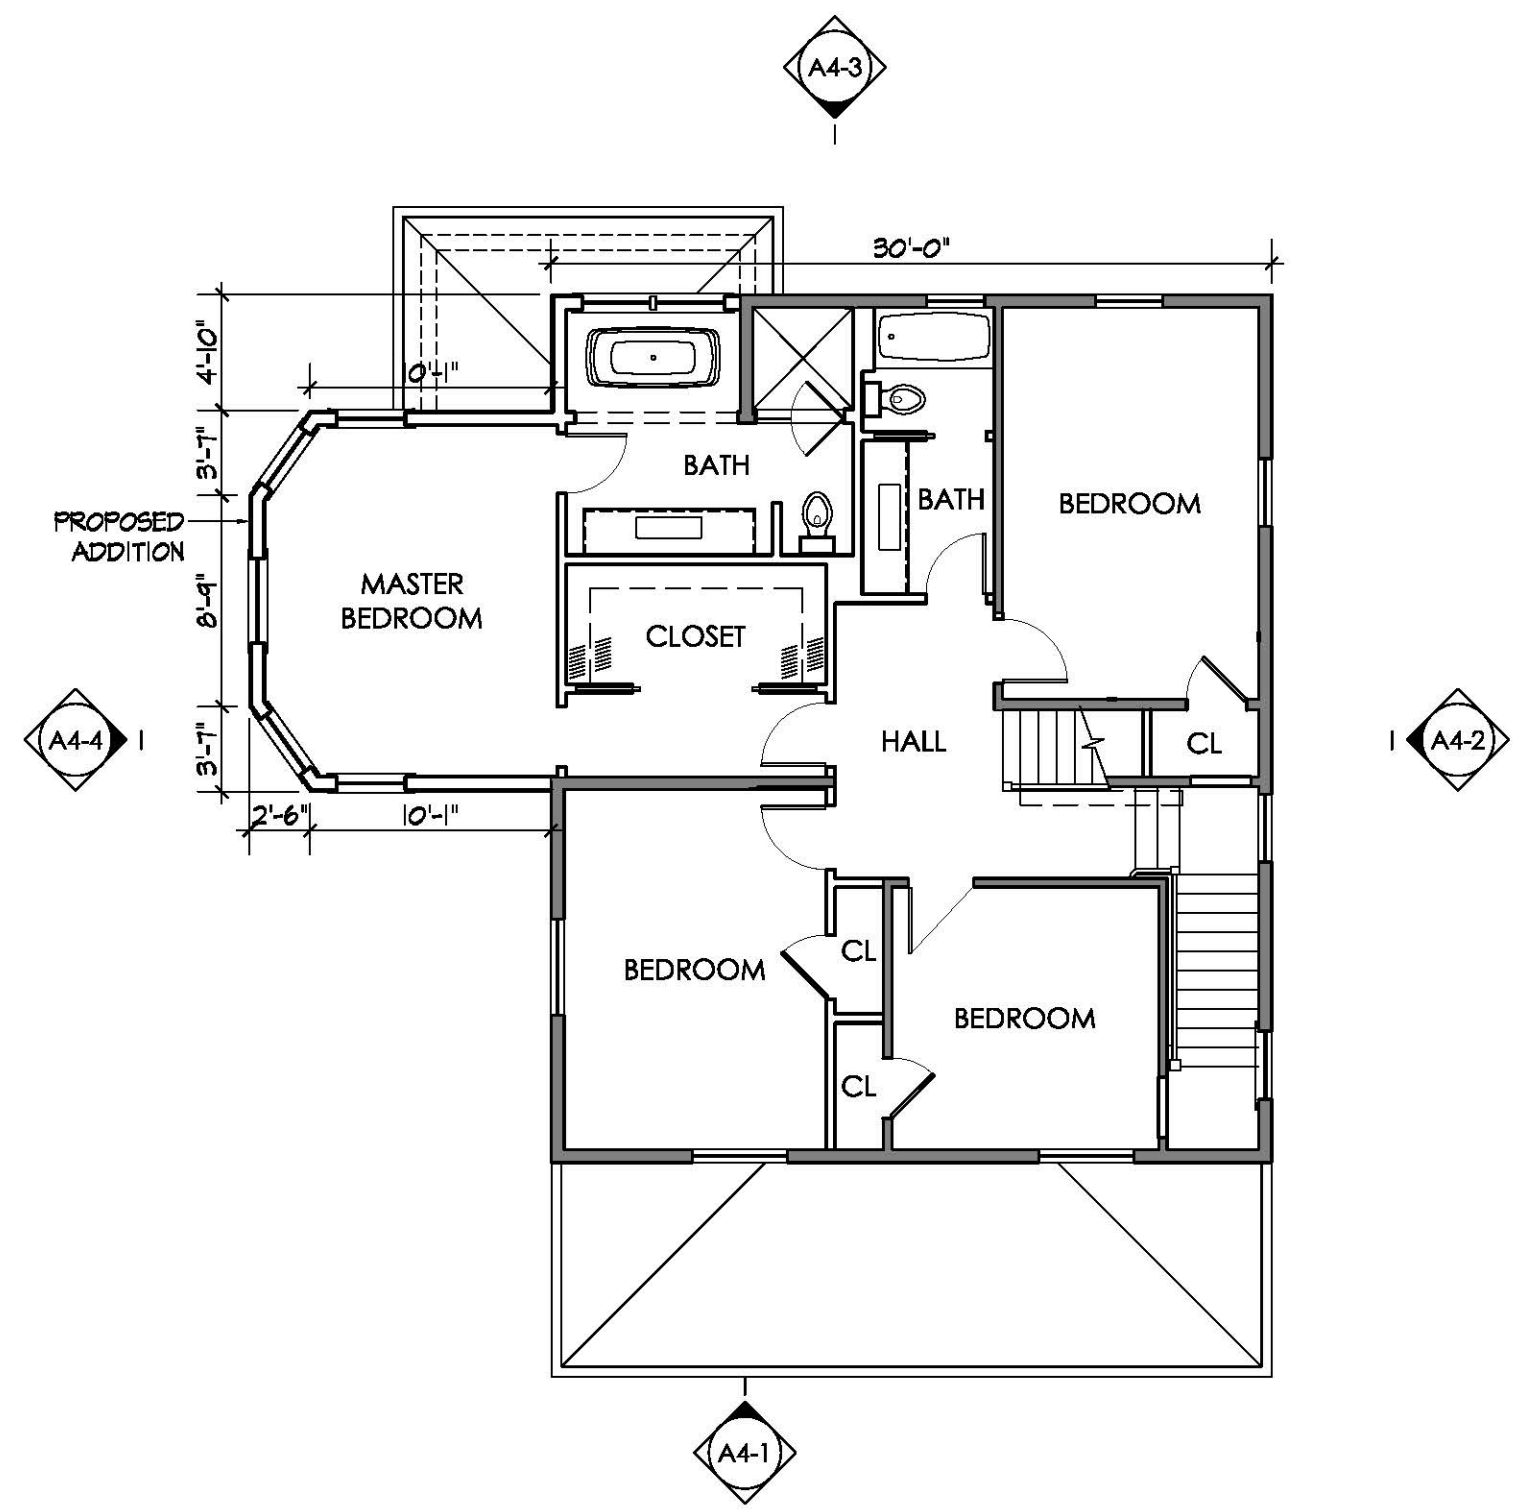 

A3-2

MAYER + ASSOCIATES
ARCHITECTS

TEL. 617 916 0774
FAX 857 404 0210
1647 BEACON STREET, WABAN, MA 02468

TEMBELOPOULOS
RESIDENCE



11 FAIRVIEW STREET
NEWTON, MA 02458

PROPOSED
ALTERATIONS

JUNE 9, 2017

THIRD FLOOR
PLAN

SCALE: 1/8" = 1'-0"

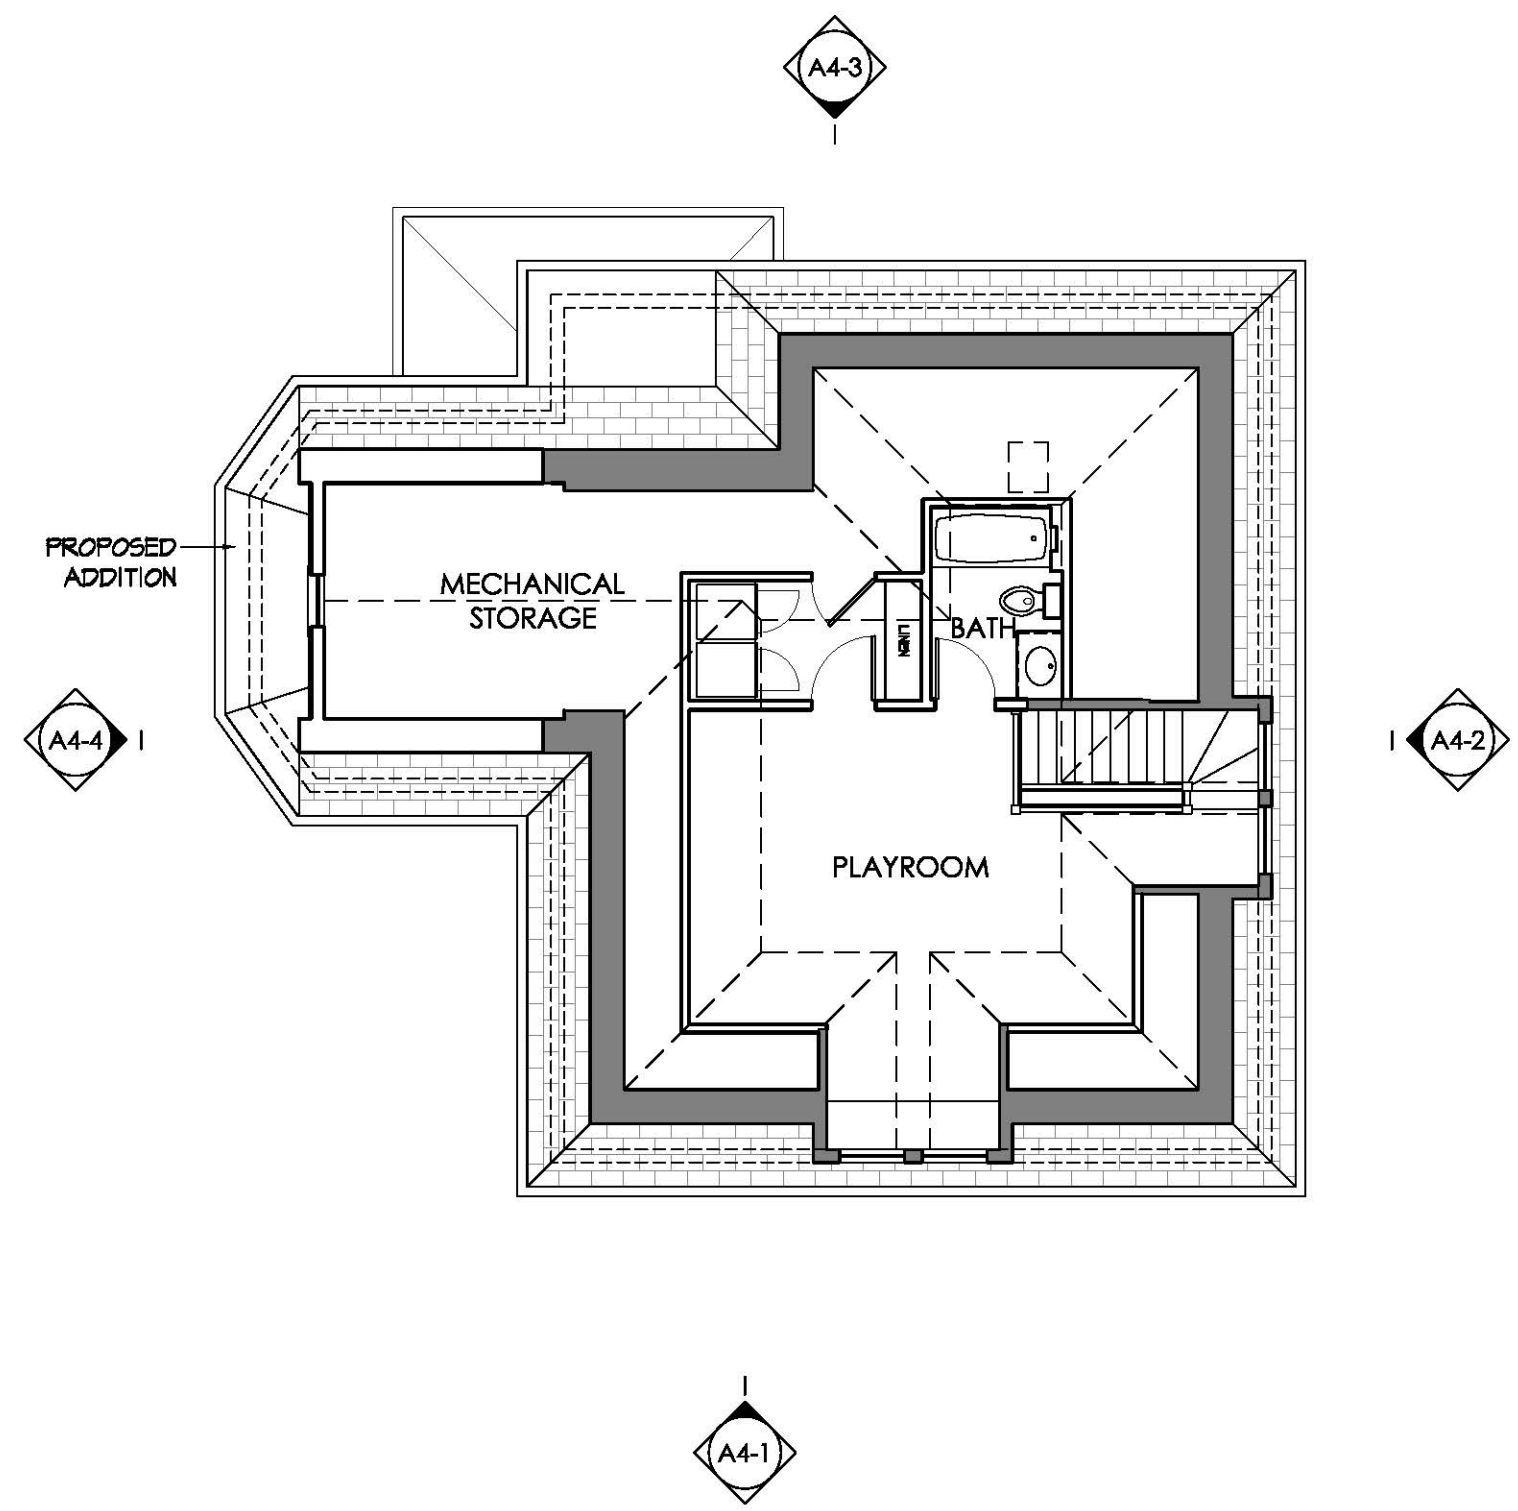 

A3-3



MAYER + ASSOCIATES
ARCHITECTS

TEL. 617 916 0774
FAX 857 404 0210

1647 BEACON STREET, WABAN, MA 02468

TEMBELOPOULOS
RESIDENCE

11 FAIRVIEW STREET
NEWTON, MA 02458



PROPOSED
ADDITIONS

JUNE 9, 2017

EXTERIOR
ELEVATIONS

SCALE: 1/8" = 1'-0"



1 FRONT ELEVATION
SCALE: 1/8" = 1'-0"

A4-1



**MAYER + ASSOCIATES
ARCHITECTS**

TEL. 617 916 0774
FAX 857 404 0210

1647 BEACON STREET, WABAN, MA 02468

**TEMBELOPOULOS
RESIDENCE**

11 FAIRVIEW STREET
NEWTON, MA 02458

**PROPOSED
ADDITIONS**

JUNE 9, 2017

**EXTERIOR
ELEVATIONS**

SCALE: 1/8" = 1'-0"



1 SIDE ELEVATION
SCALE: 1/8" = 1'-0"



MAYER + ASSOCIATES
ARCHITECTS

TEL. 617 916 0774
FAX 857 404 0210

1647 BEACON STREET, WABAN, MA 02468

TEMBELOPOULOS
RESIDENCE

11 FAIRVIEW STREET
NEWTON, MA 02458



PROPOSED
ADDITIONS

JUNE 9, 2017

EXTERIOR
ELEVATIONS

SCALE: 1/8" = 1'-0"



1 SIDE ELEVATION
SCALE: 1/8" = 1'-0"



A4-3



MAYER + ASSOCIATES
ARCHITECTS

TEL. 617 916 0774
FAX 857 404 0210

1647 BEACON STREET, WABAN, MA 02468

TEMBELOPOULOS
RESIDENCE

11 FAIRVIEW STREET
NEWTON, MA 02458



PROPOSED
ADDITIONS

JUNE 9, 2017

EXTERIOR
ELEVATIONS

SCALE: 1/8" = 1'-0"



1 SIDE ELEVATION
SCALE: 1/8" = 1'-0"

A4-4