



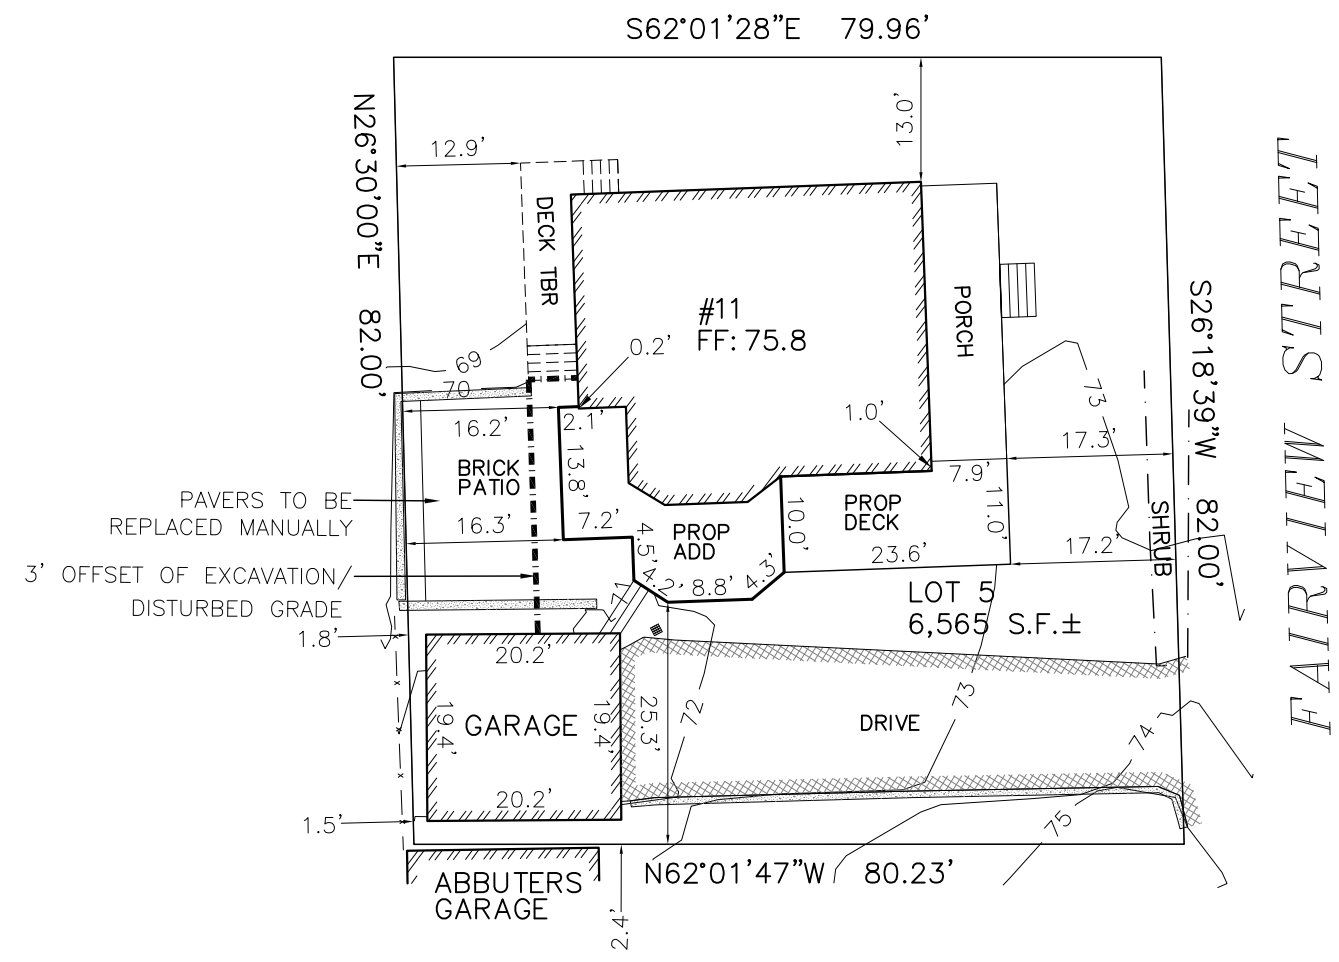

MAYER + ASSOCIATES
ARCHITECTS

TEL 617 916 0774
FAX 857 404 0210
1647 BEACON STREET, WABAN, MA 02468

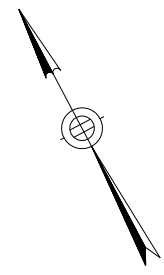

**TEMBELOPOULOS
RESIDENCE**


11 FAIRVIEW STREET
NEWTON, MA 02458

**PROPOSED
ADDITIONS**

AUGUST 3, 2017

SITE PLAN

SCALE: 1" = 20'-0"

 

A0-1



MAYER + ASSOCIATES
ARCHITECTS

TEL: 617 916 0774
FAX: 857 404 0210

1647 BEACON STREET, WABAN, MA 02468

TEMBELOPOULOS
RESIDENCE



11 FAIRVIEW STREET
NEWTON, MA 02458

EXISTING
CONDITIONS

JUNE 9, 2017

BASEMENT
PLAN

SCALE: 1/8" = 1'-0"

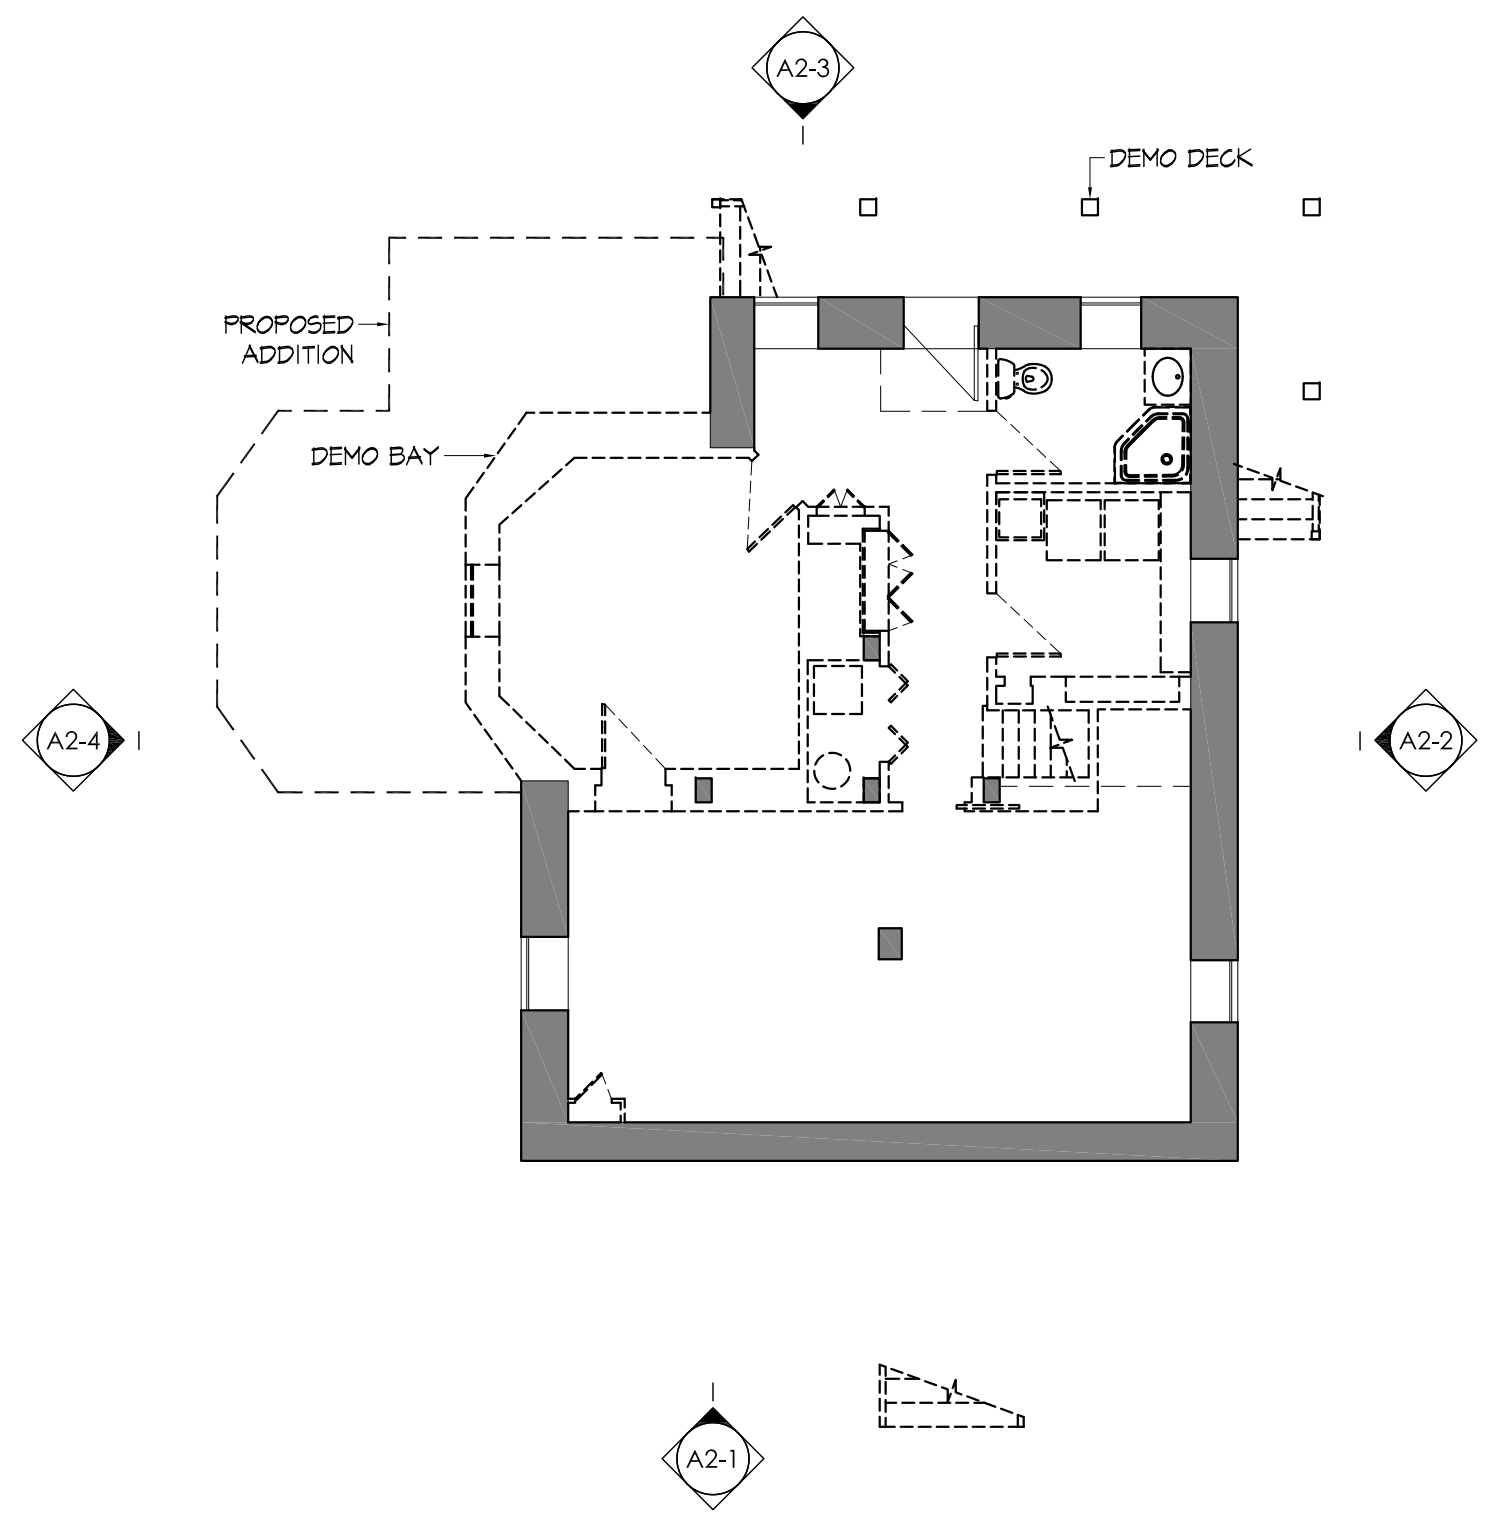 

A1-0



MAYER + ASSOCIATES
ARCHITECTS

TEL 617 916 0774
FAX 857 404 0210
1647 BEACON STREET, WABAN, MA 02468

TEMBELOPOULOS
RESIDENCE


11 FAIRVIEW STREET
NEWTON, MA 02458

EXISTING
CONDITIONS


JUNE 9, 2017

FIRST FLOOR
PLAN

SCALE: 1/8" = 1'-0"

 

A1-1

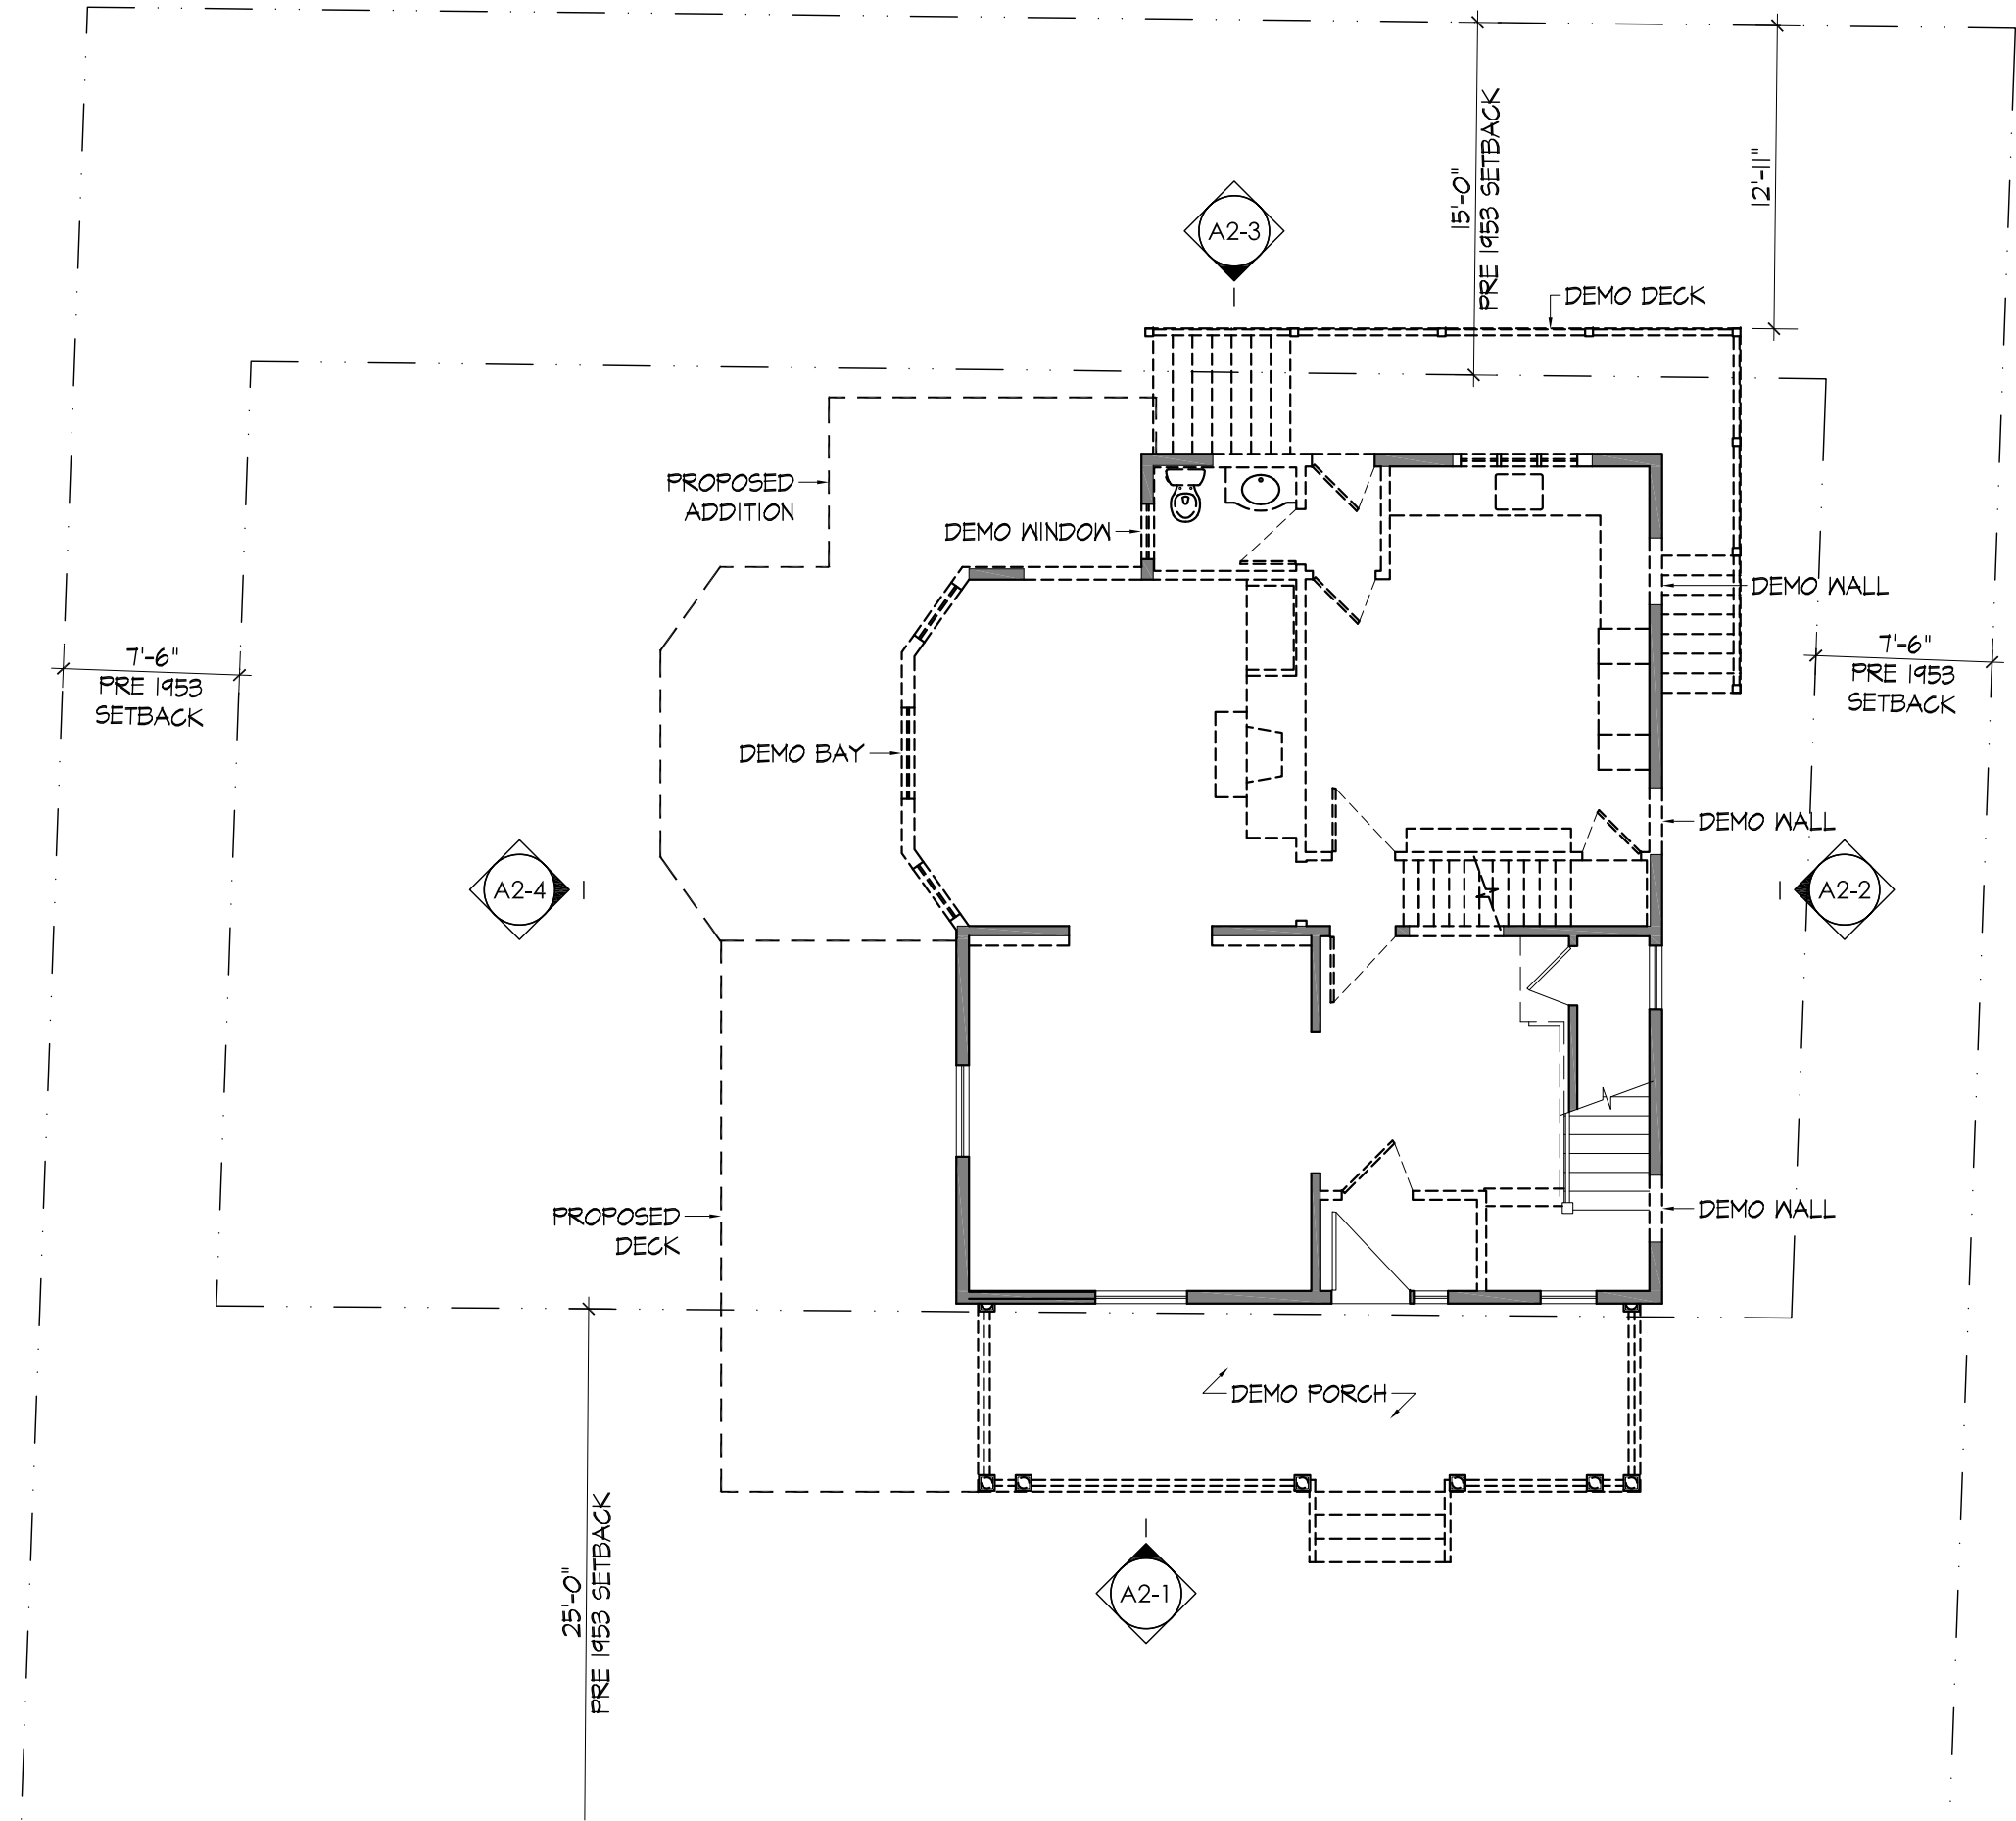



MAYER + ASSOCIATES
ARCHITECTS

TEL: 617 916 0774
FAX: 857 404 0210
1647 BEACON STREET, WABAN, MA 02468

TEMBELOPOULOS
RESIDENCE


11 FAIRVIEW STREET
NEWTON, MA 02458

EXISTING
CONDITIONS

JUNE 9, 2017

SECOND FLOOR
PLAN

SCALE: 1/8" = 1'-0"

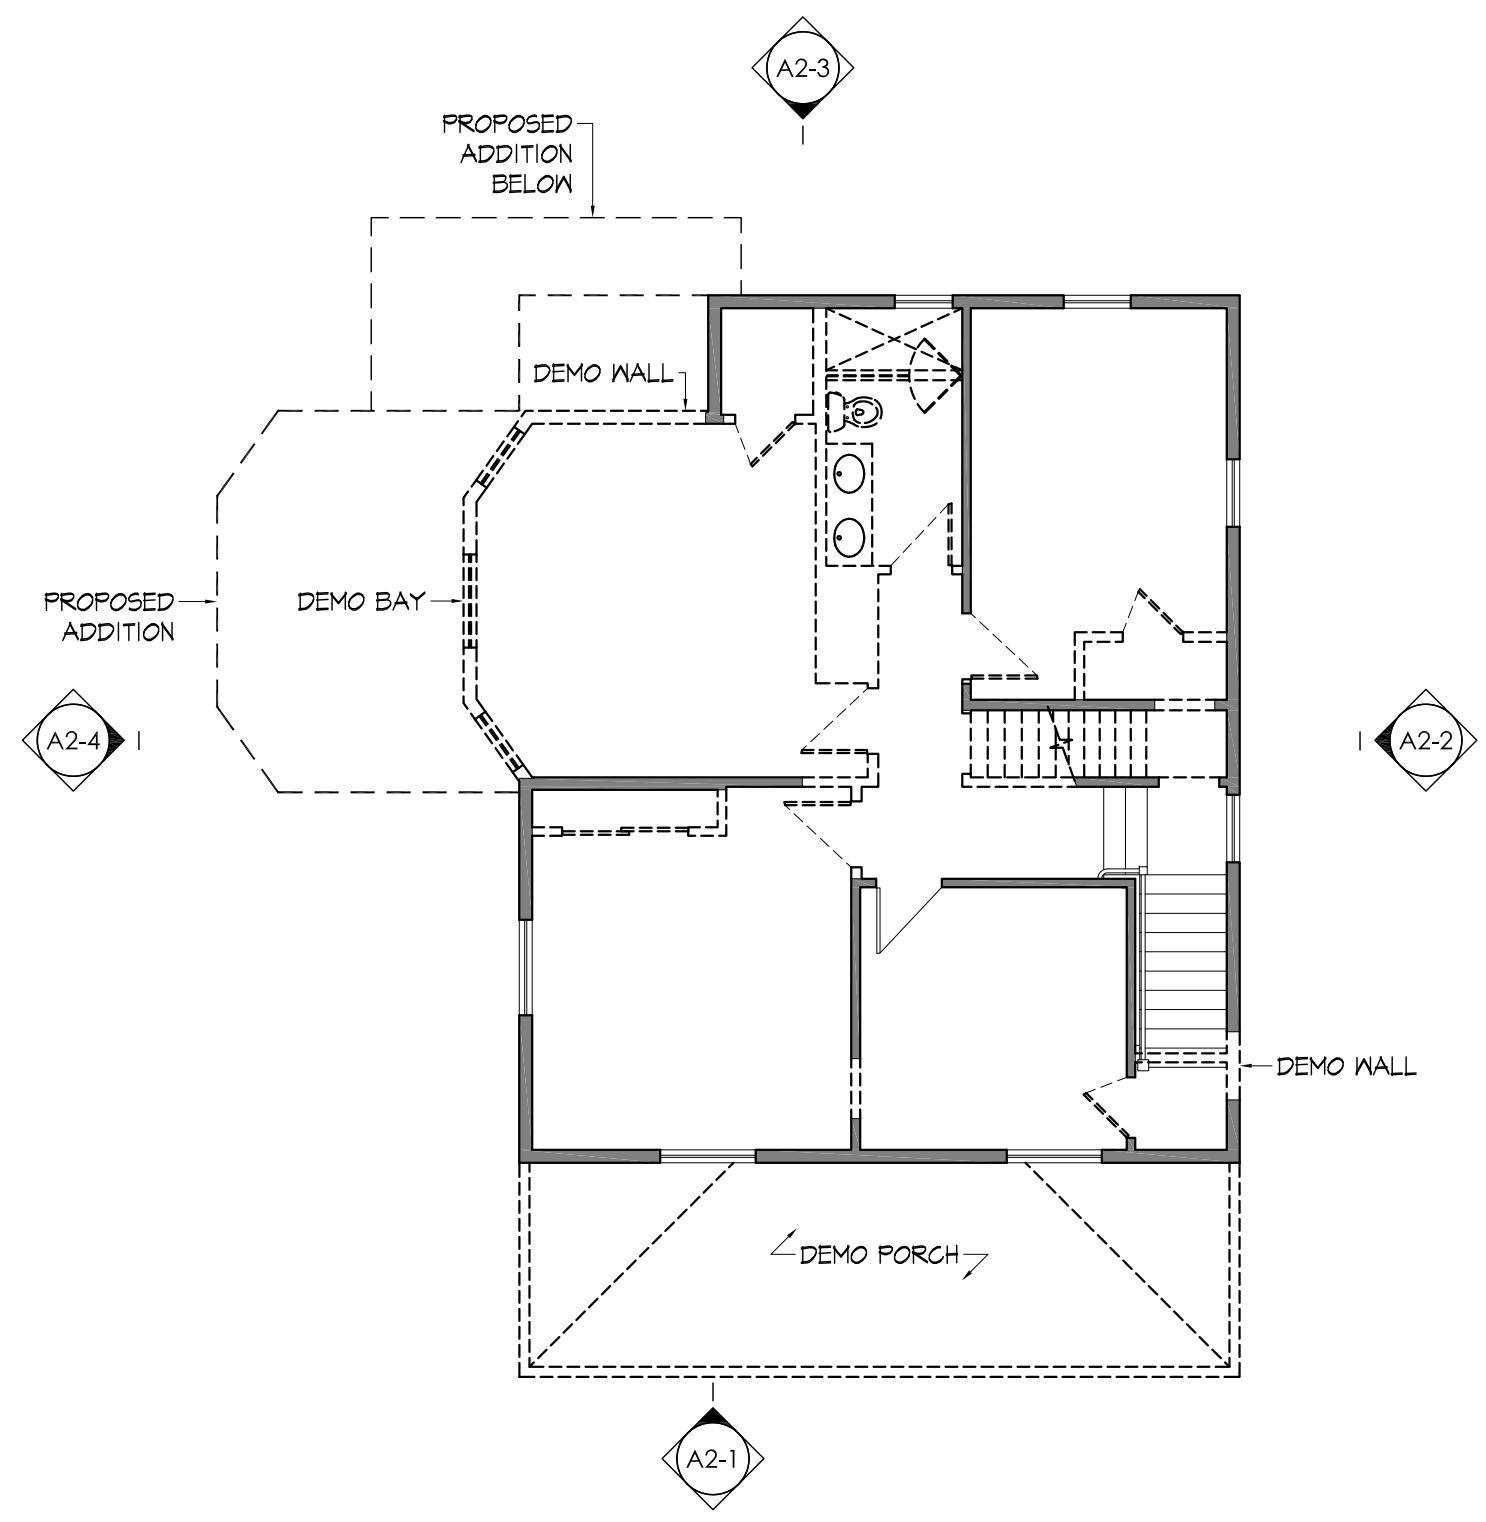

A1-2



MAYER + ASSOCIATES
ARCHITECTS

TEL: 617 916 0774
FAX: 857 404 0210
1647 BEACON STREET, WABAN, MA 02468

TEMBELOPOULOS
RESIDENCE



11 FAIRVIEW STREET
NEWTON, MA 02458

EXISTING
CONDITIONS

JUNE 9, 2017

THIRD FLOOR
PLAN

SCALE: 1/8" = 1'-0"

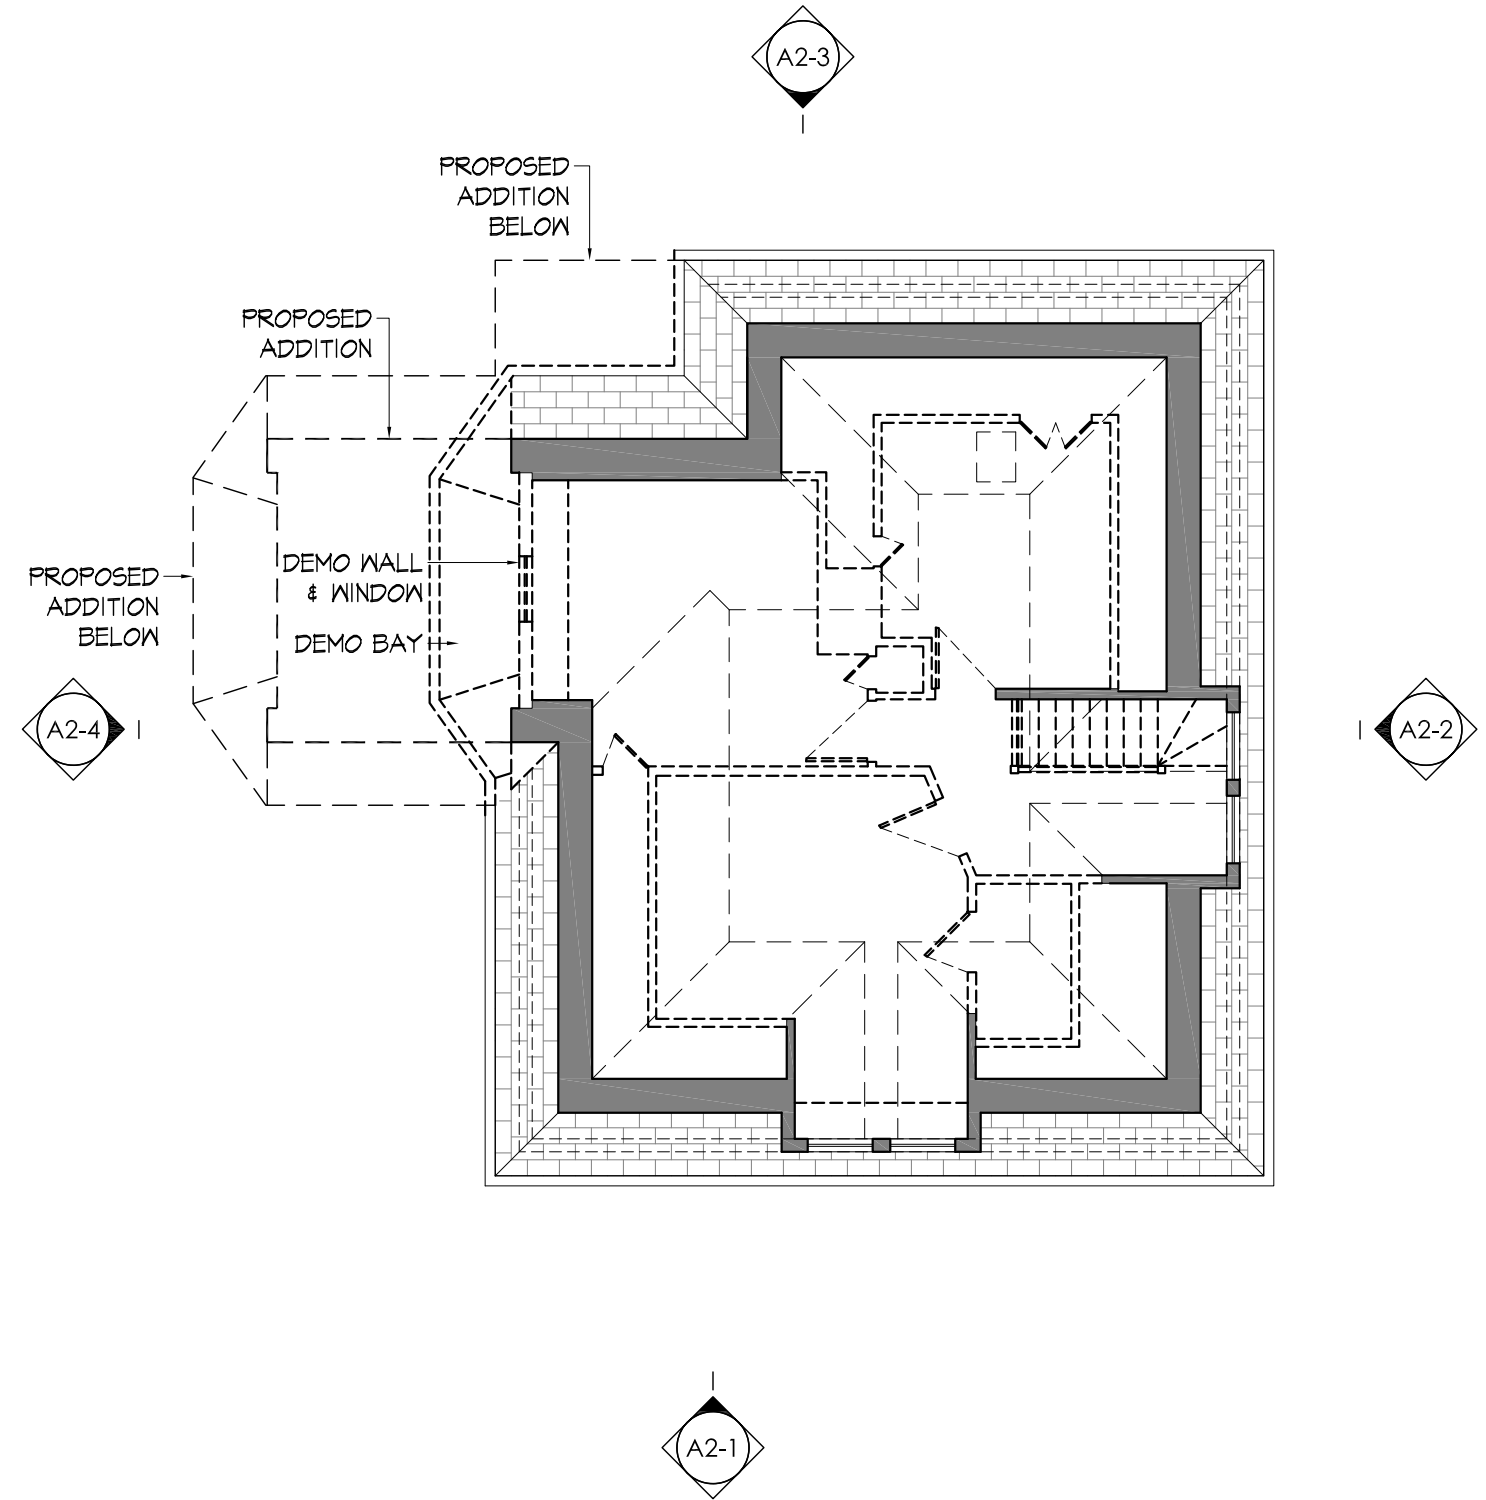 

A1-3



MAYER + ASSOCIATES
ARCHITECTS

TEL: 617 916 0774
FAX: 857 404 0210

1647 BEACON STREET, WABAN, MA 02468

TEMBELOPOULOS
RESIDENCE



11 FAIRVIEW STREET
NEWTON, MA 02458

EXISTING
CONDITIONS

JUNE 9, 2017

EXTERIOR
ELEVATIONS

SCALE: 1/8" = 1'-0"

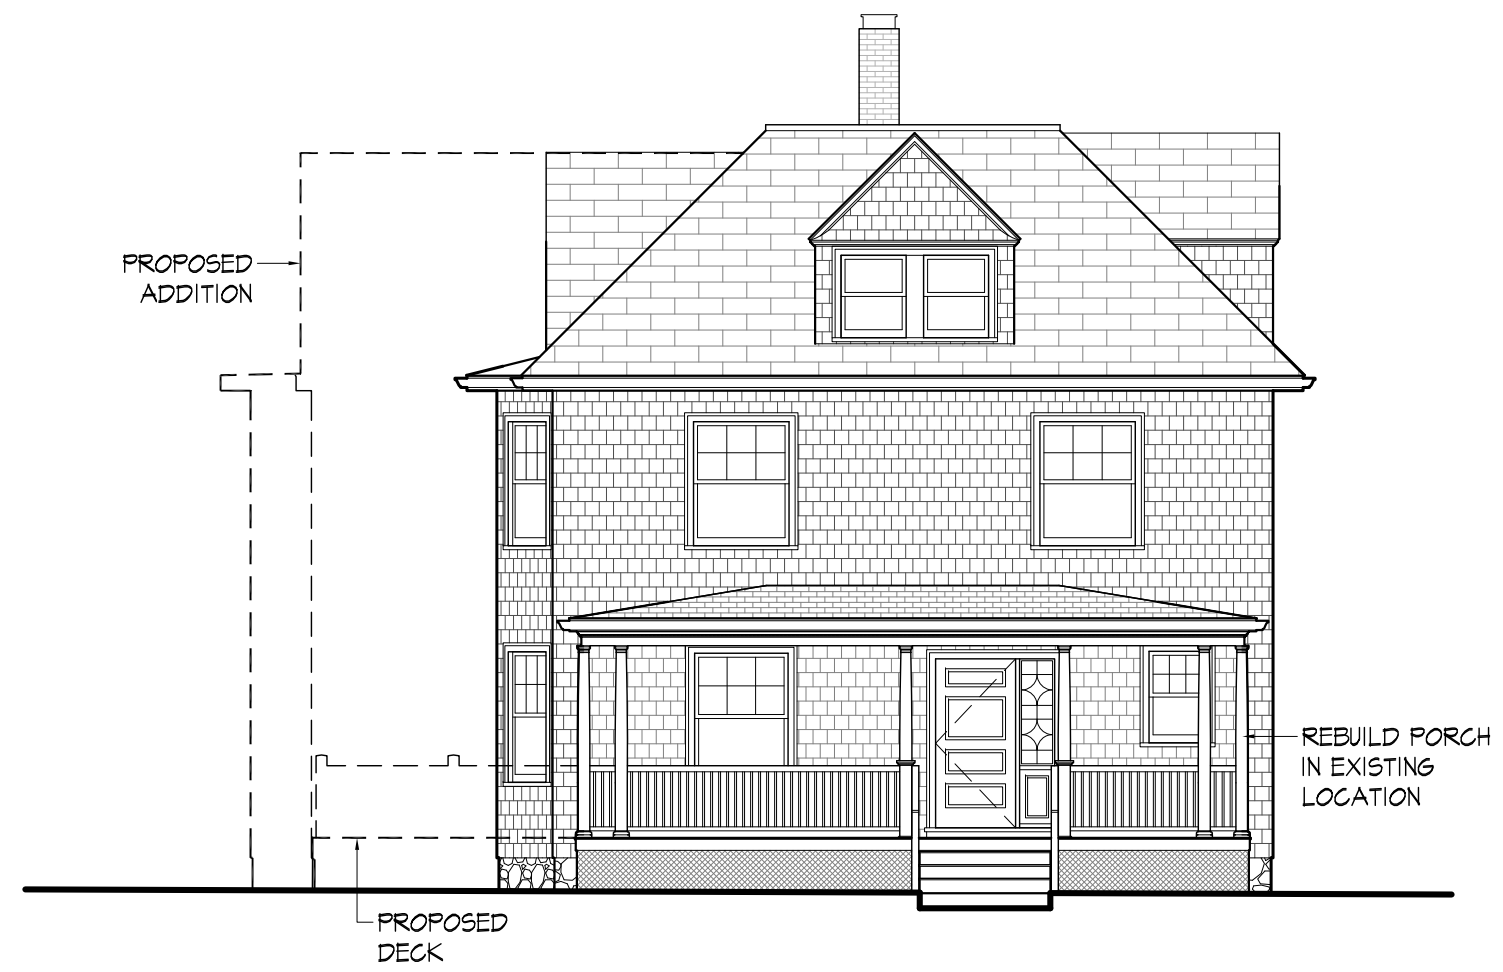 

1 FRONT ELEVATION
SCALE: 1/8" = 1'-0"

A2-1




MAYER + ASSOCIATES
ARCHITECTS

TEL. 617 916 0774
FAX. 857 404 0210

1647 BEACON STREET, WABAN, MA 02468

TEMBELOPOULOS
RESIDENCE

11 FAIRVIEW STREET
NEWTON, MA 02458

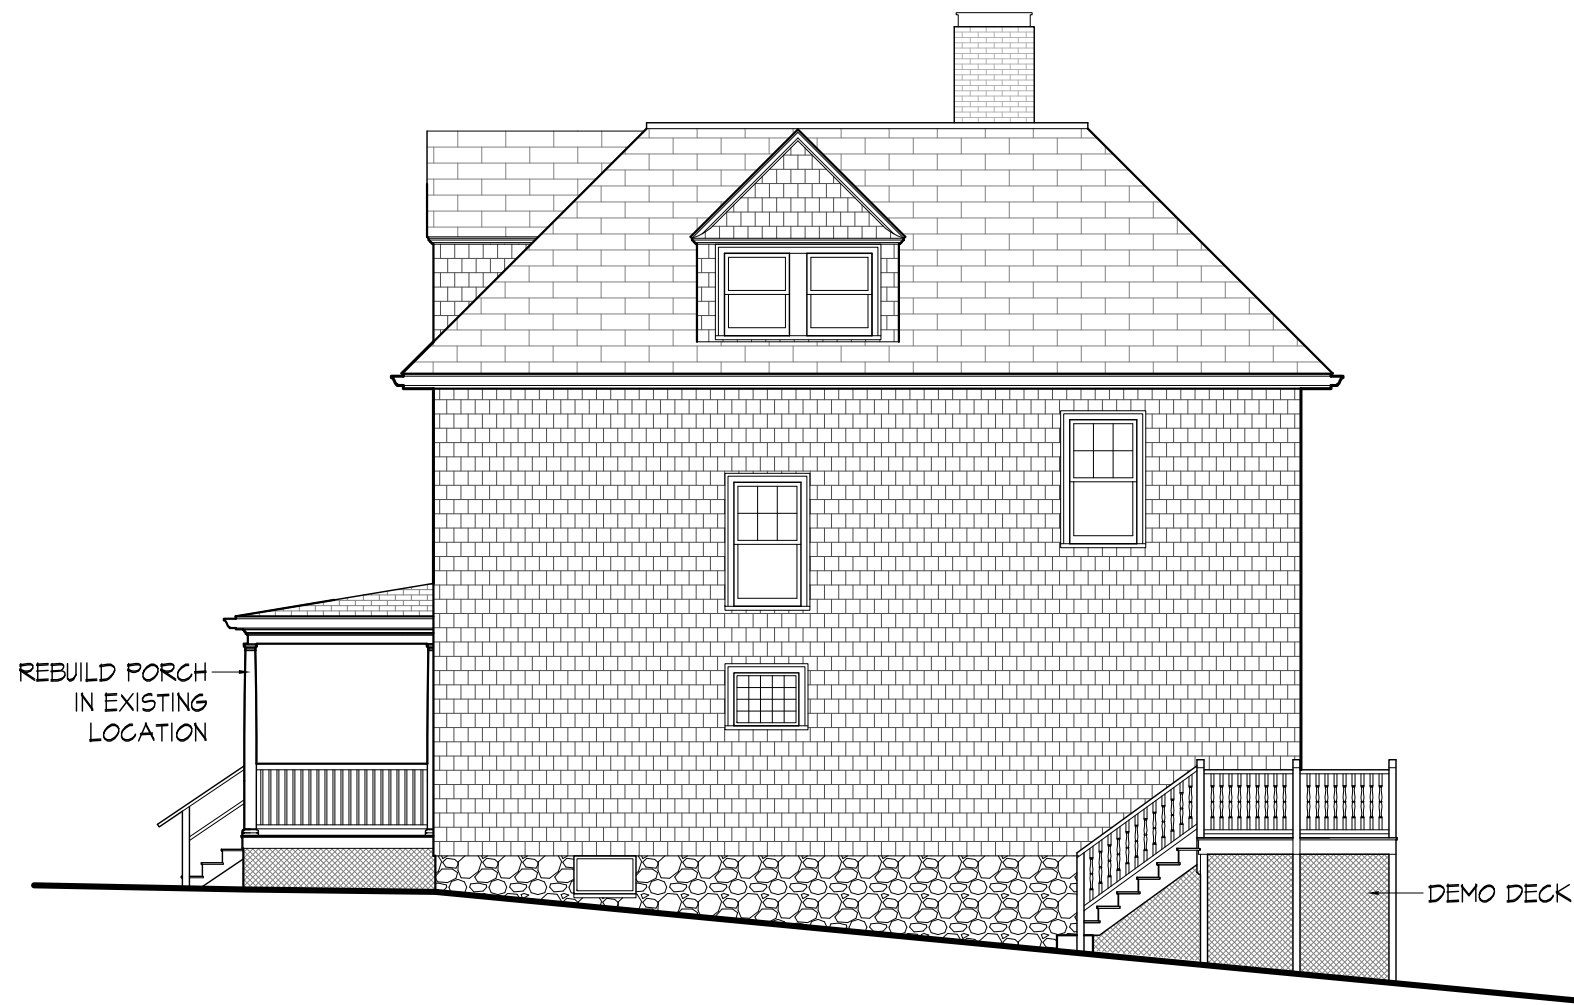


EXISTING
CONDITIONS

JUNE 9, 2017

EXTERIOR
ELEVATIONS

SCALE: 1/8" = 1'-0"

 

1 SIDE ELEVATION
SCALE: 1/8" = 1'-0"

A2-2



MAYER + ASSOCIATES
ARCHITECTS

TEL. 617 916 0774
FAX. 857 404 0210

1647 BEACON STREET, WABAN, MA 02468

TEMBELOPOULOS
RESIDENCE



11 FAIRVIEW STREET
NEWTON, MA 02458

EXISTING
CONDITIONS

AUGUST 3, 2017

EXTERIOR
ELEVATIONS

SCALE: 1/8" = 1'-0"

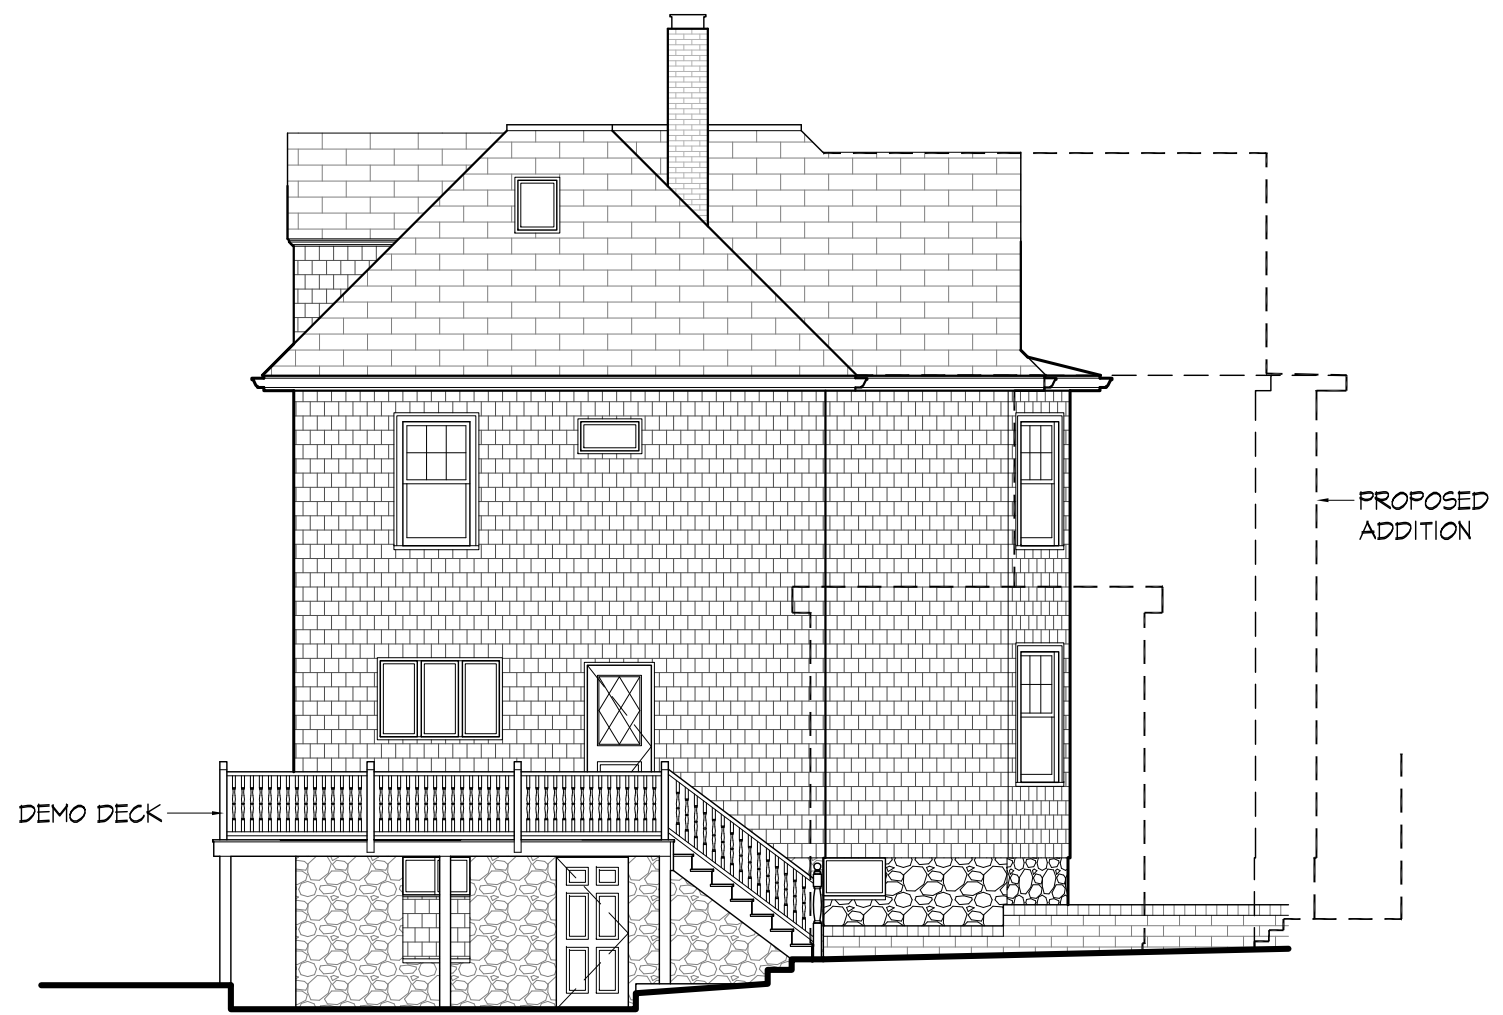 

1 SIDE ELEVATION
SCALE: 1/8" = 1'-0"

A2-3



MAYER + ASSOCIATES
ARCHITECTS

TEL: 617 916 0774
FAX: 857 404 0210

1647 BEACON STREET, WABAN, MA 02468

TEMBELOPOULOS
RESIDENCE

11 FAIRVIEW STREET
NEWTON, MA 02458




EXISTING
CONDITIONS

AUGUST 3, 2017

EXTERIOR
ELEVATIONS

SCALE: 1/8" = 1'-0"

 

1 SIDE ELEVATION
SCALE: 1/8" = 1'-0"

A2-4



MAYER + ASSOCIATES
ARCHITECTS

TEL: 617 916 0774
FAX: 857 404 0210
1647 BEACON STREET, WABAN, MA 02468

TEMBELOPOULOS
RESIDENCE



11 FAIRVIEW STREET
NEWTON, MA 02458

PROPOSED
ALTERATIONS

AUGUST 2, 2017

BASEMENT
PLAN

SCALE: 1/8" = 1'-0"

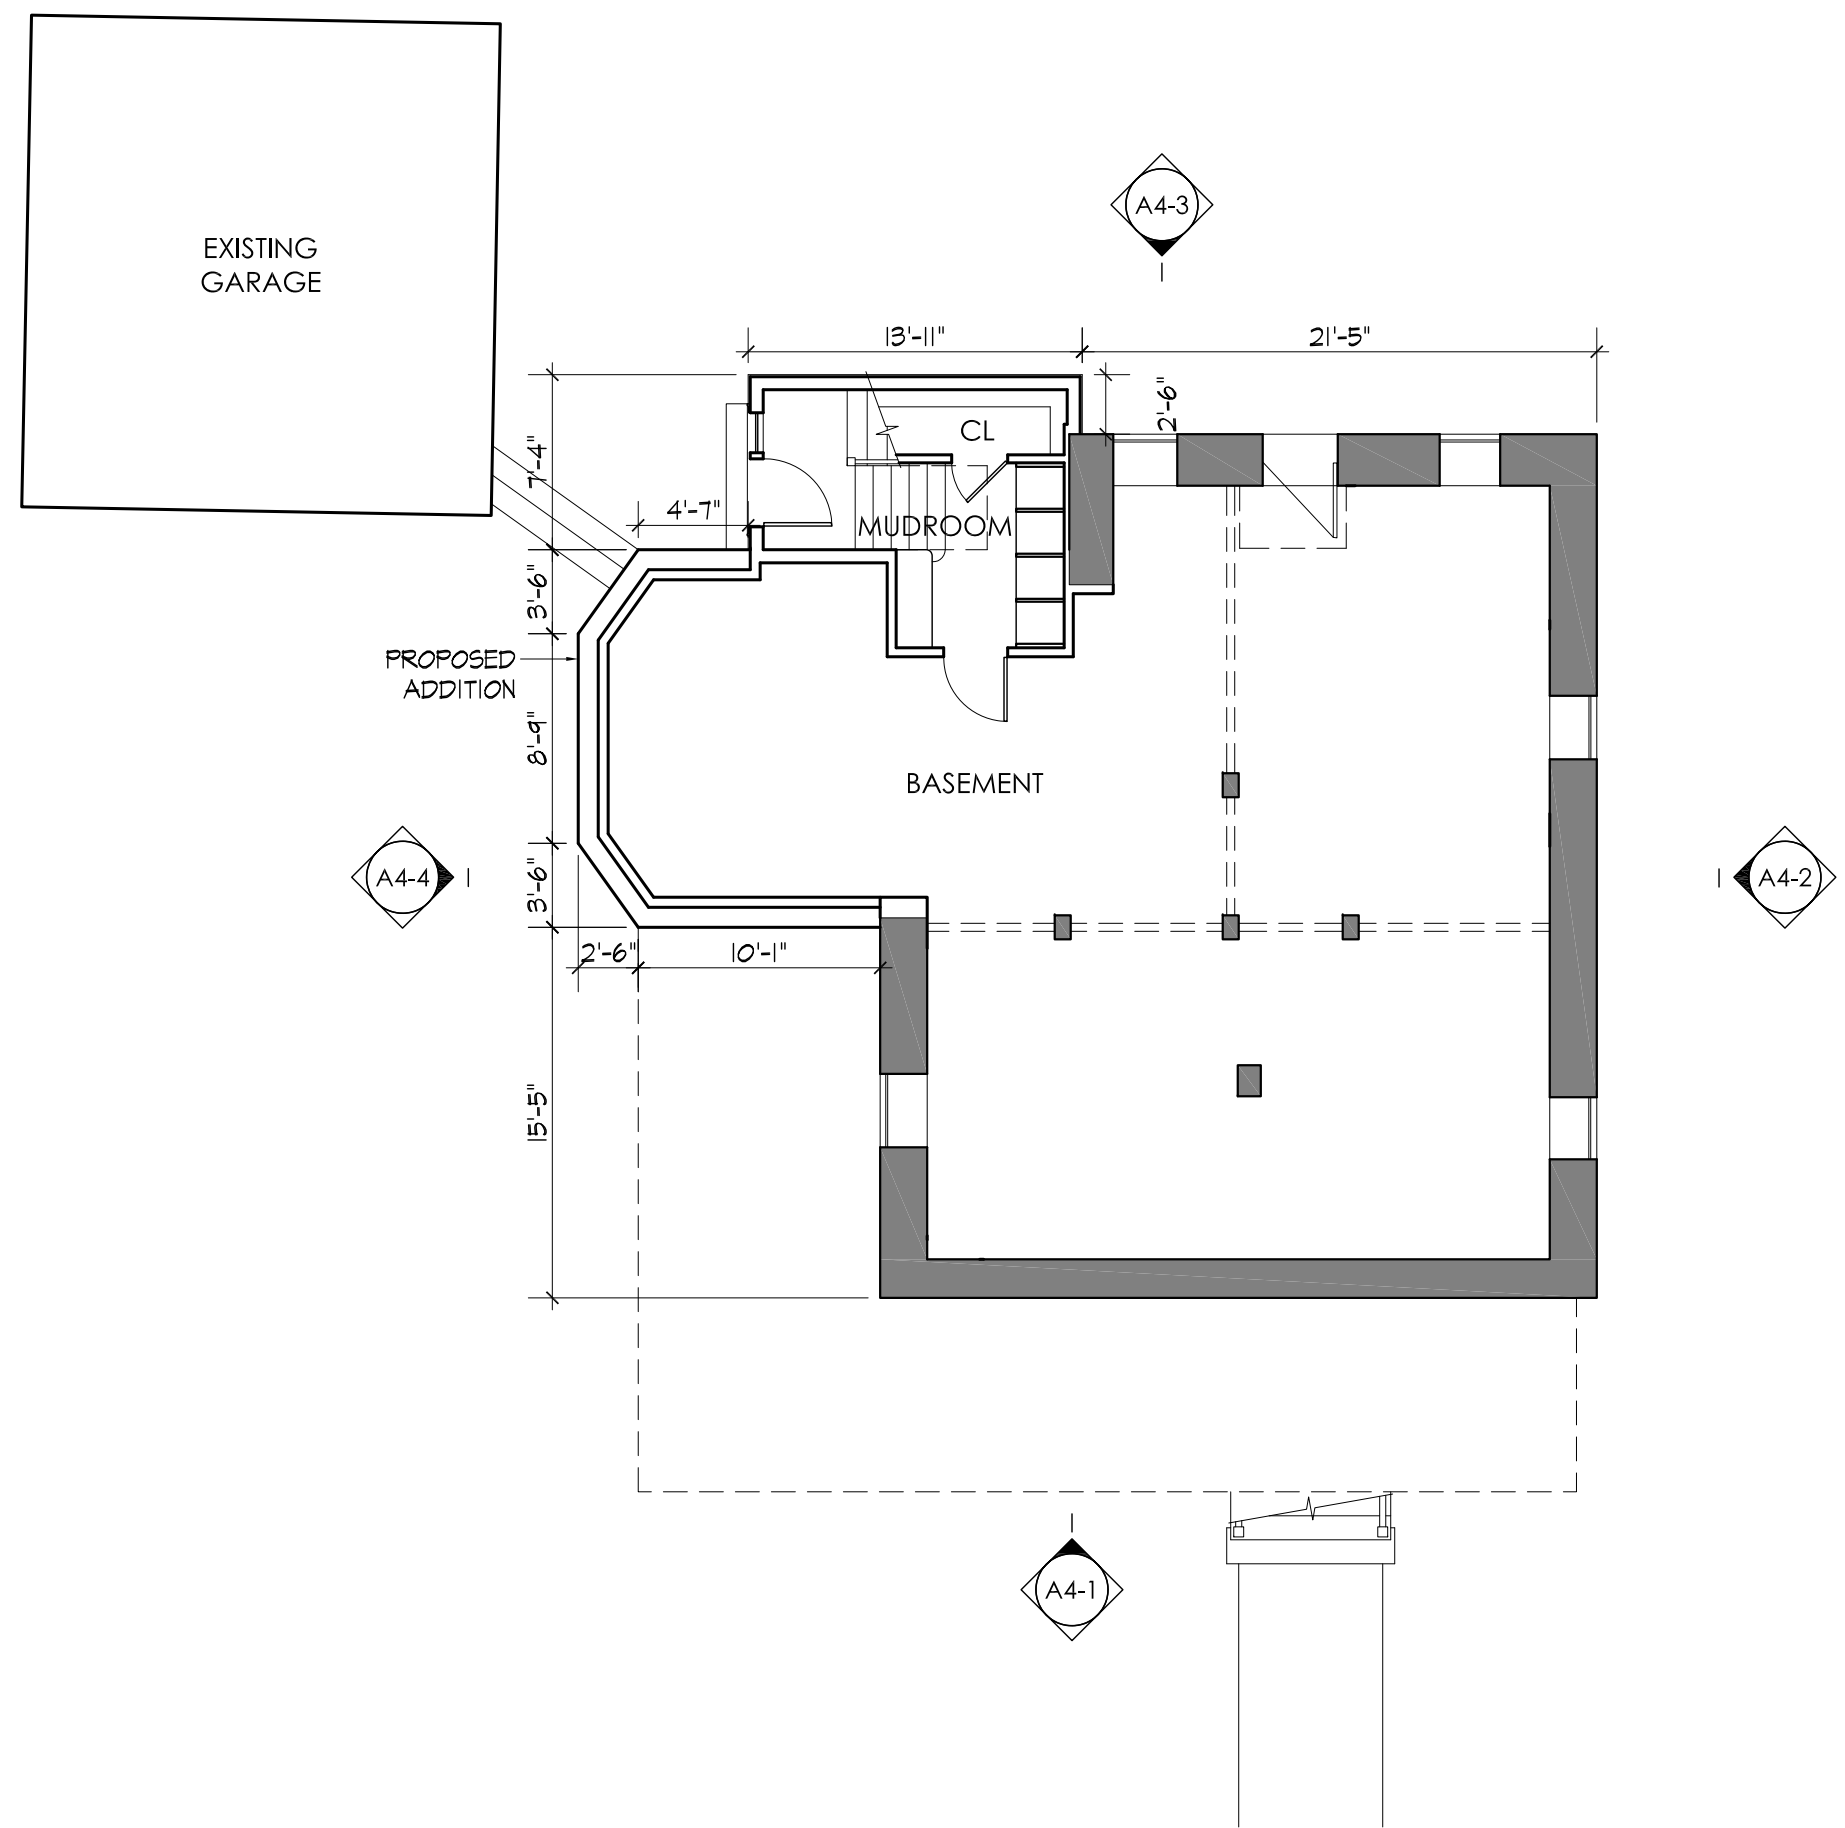 

A3-0



MAYER + ASSOCIATES
ARCHITECTS

TEL: 617 916 0774
FAX: 857 404 0210
1647 BEACON STREET, WABAN, MA 02468

TEMBELOPOULOS
RESIDENCE


11 FAIRVIEW STREET
NEWTON, MA 02458

PROPOSED
ALTERATIONS


JUNE 9, 2017

FIRST FLOOR
PLAN

SCALE: 1/8" = 1'-0"

 

A3-1

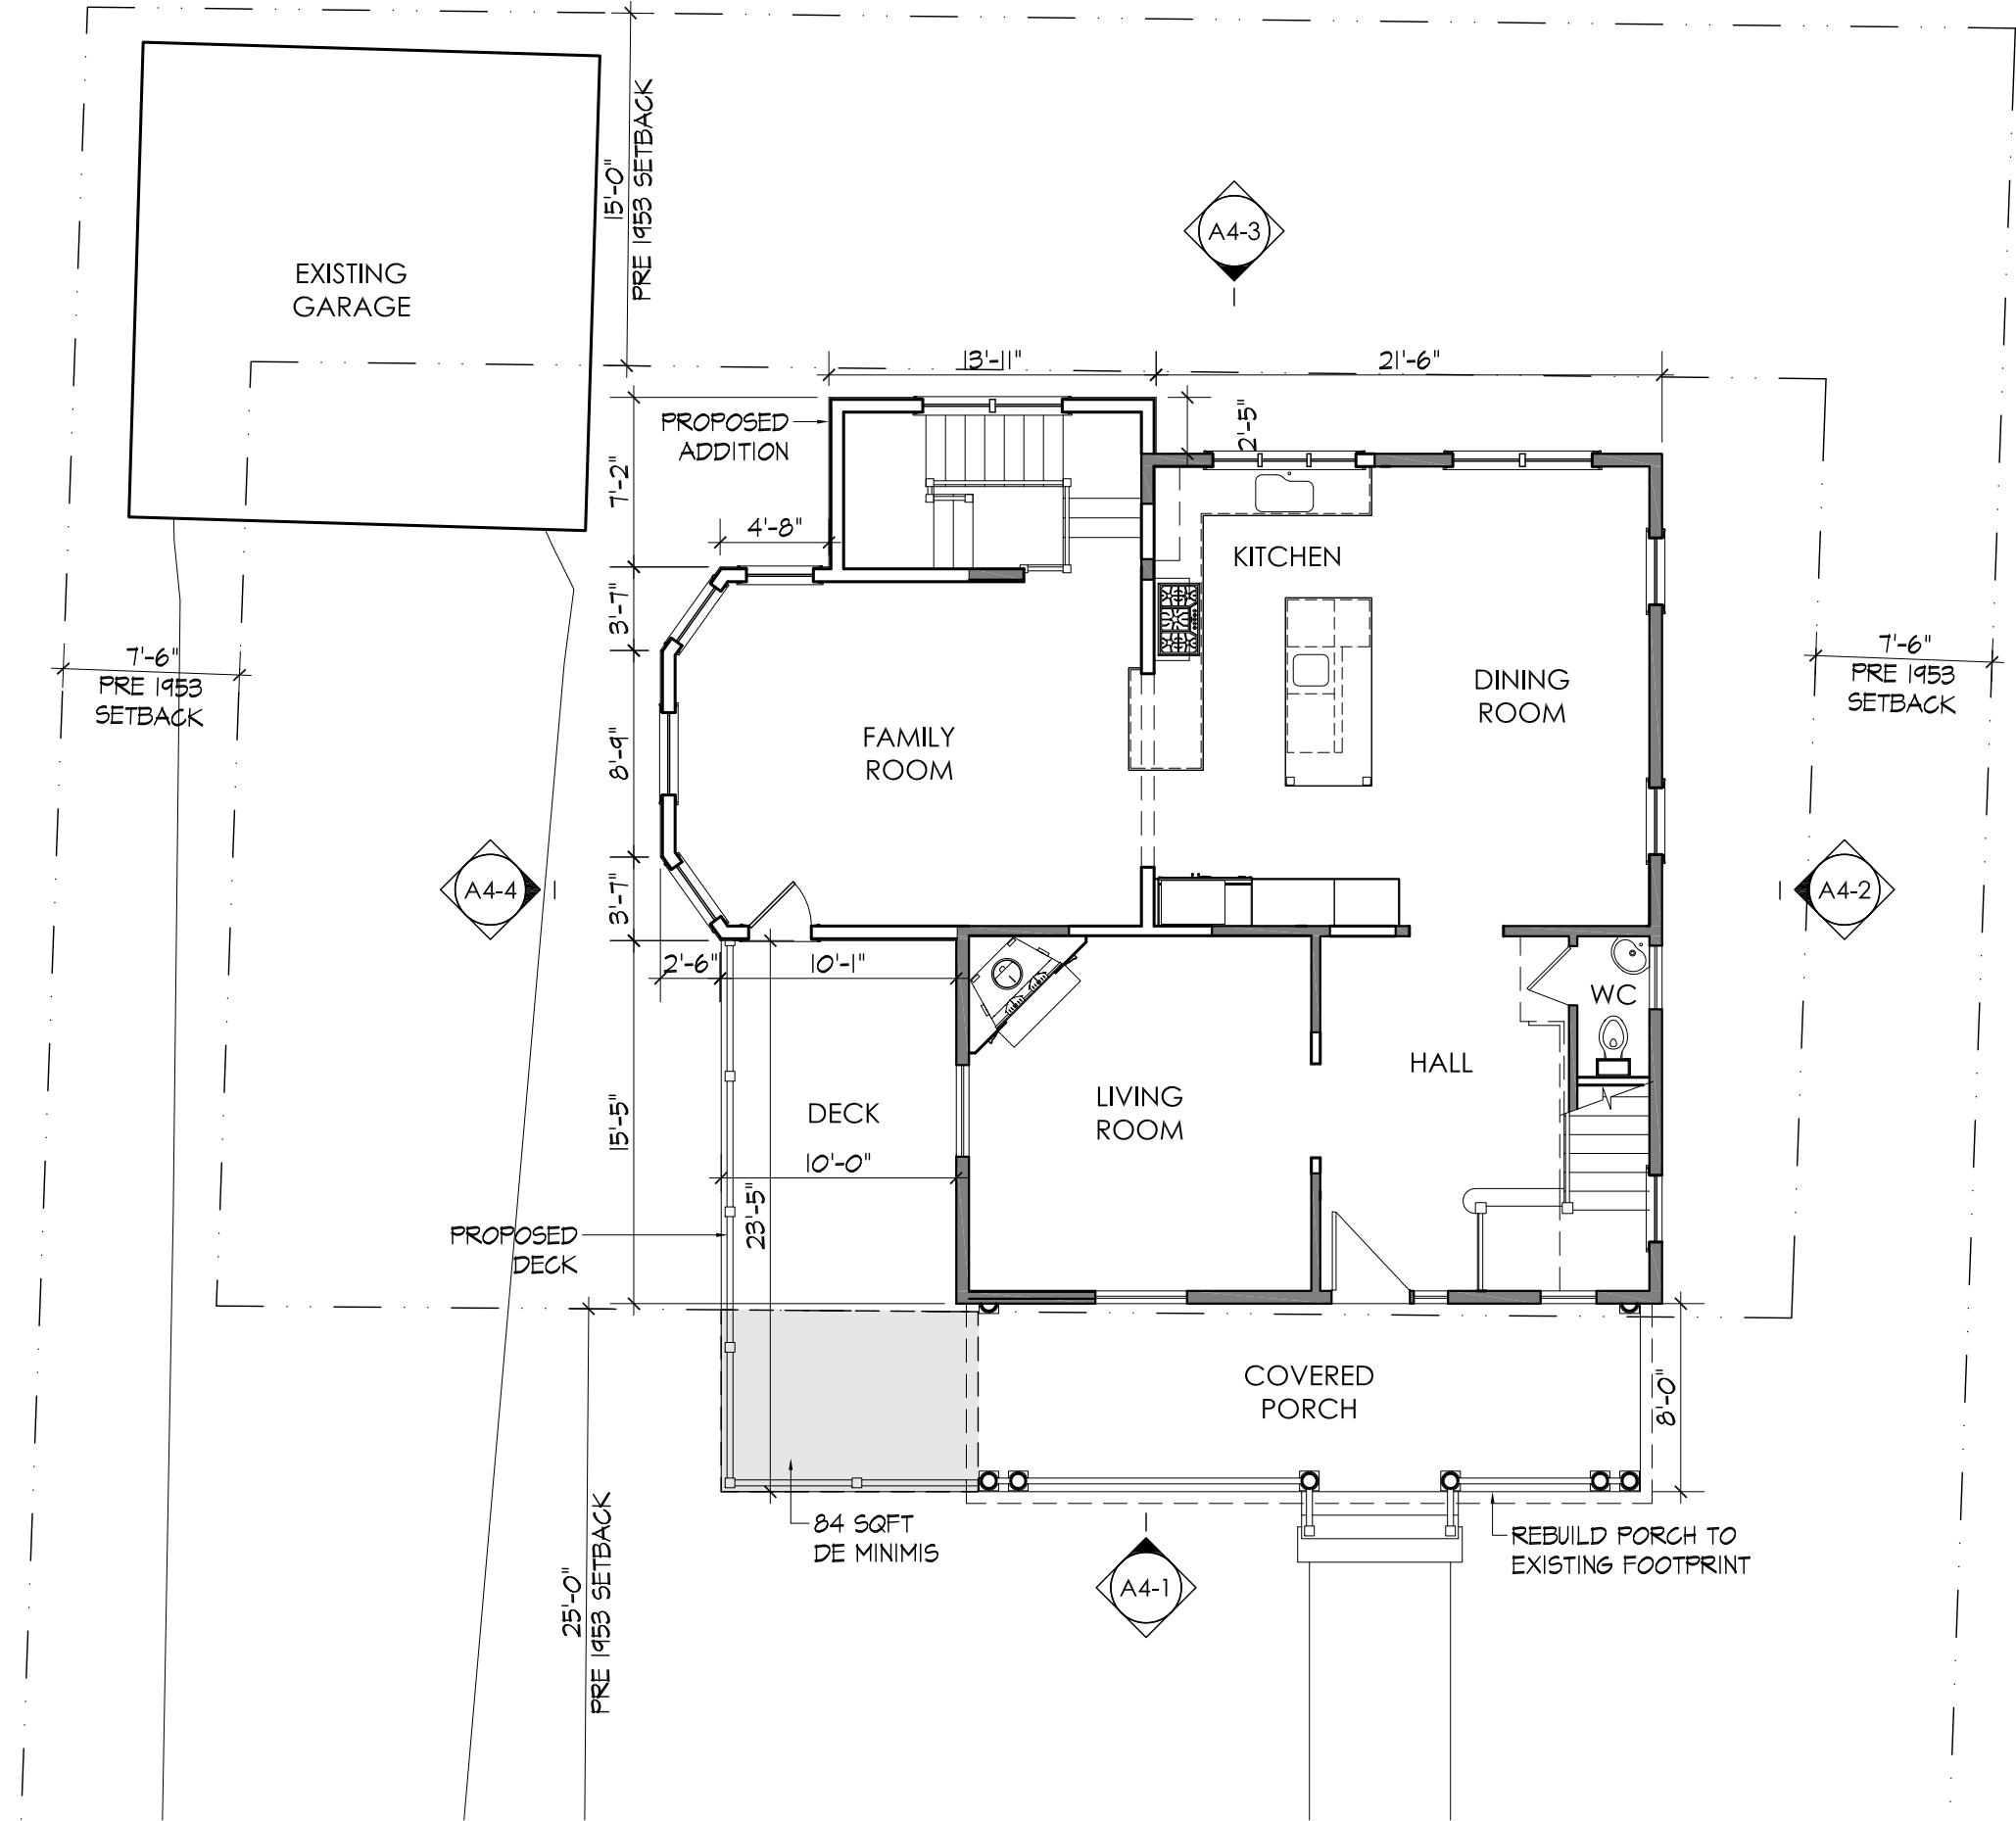



MAYER + ASSOCIATES
ARCHITECTS

TEL: 617 916 0774
FAX: 857 404 0210
1647 BEACON STREET, WABAN, MA 02468

TEMBELOPOULOS
RESIDENCE


11 FAIRVIEW STREET
NEWTON, MA 02458

PROPOSED
ALTERATIONS

JUNE 9, 2017

SECOND FLOOR
PLAN

SCALE: 1/8" = 1'-0"

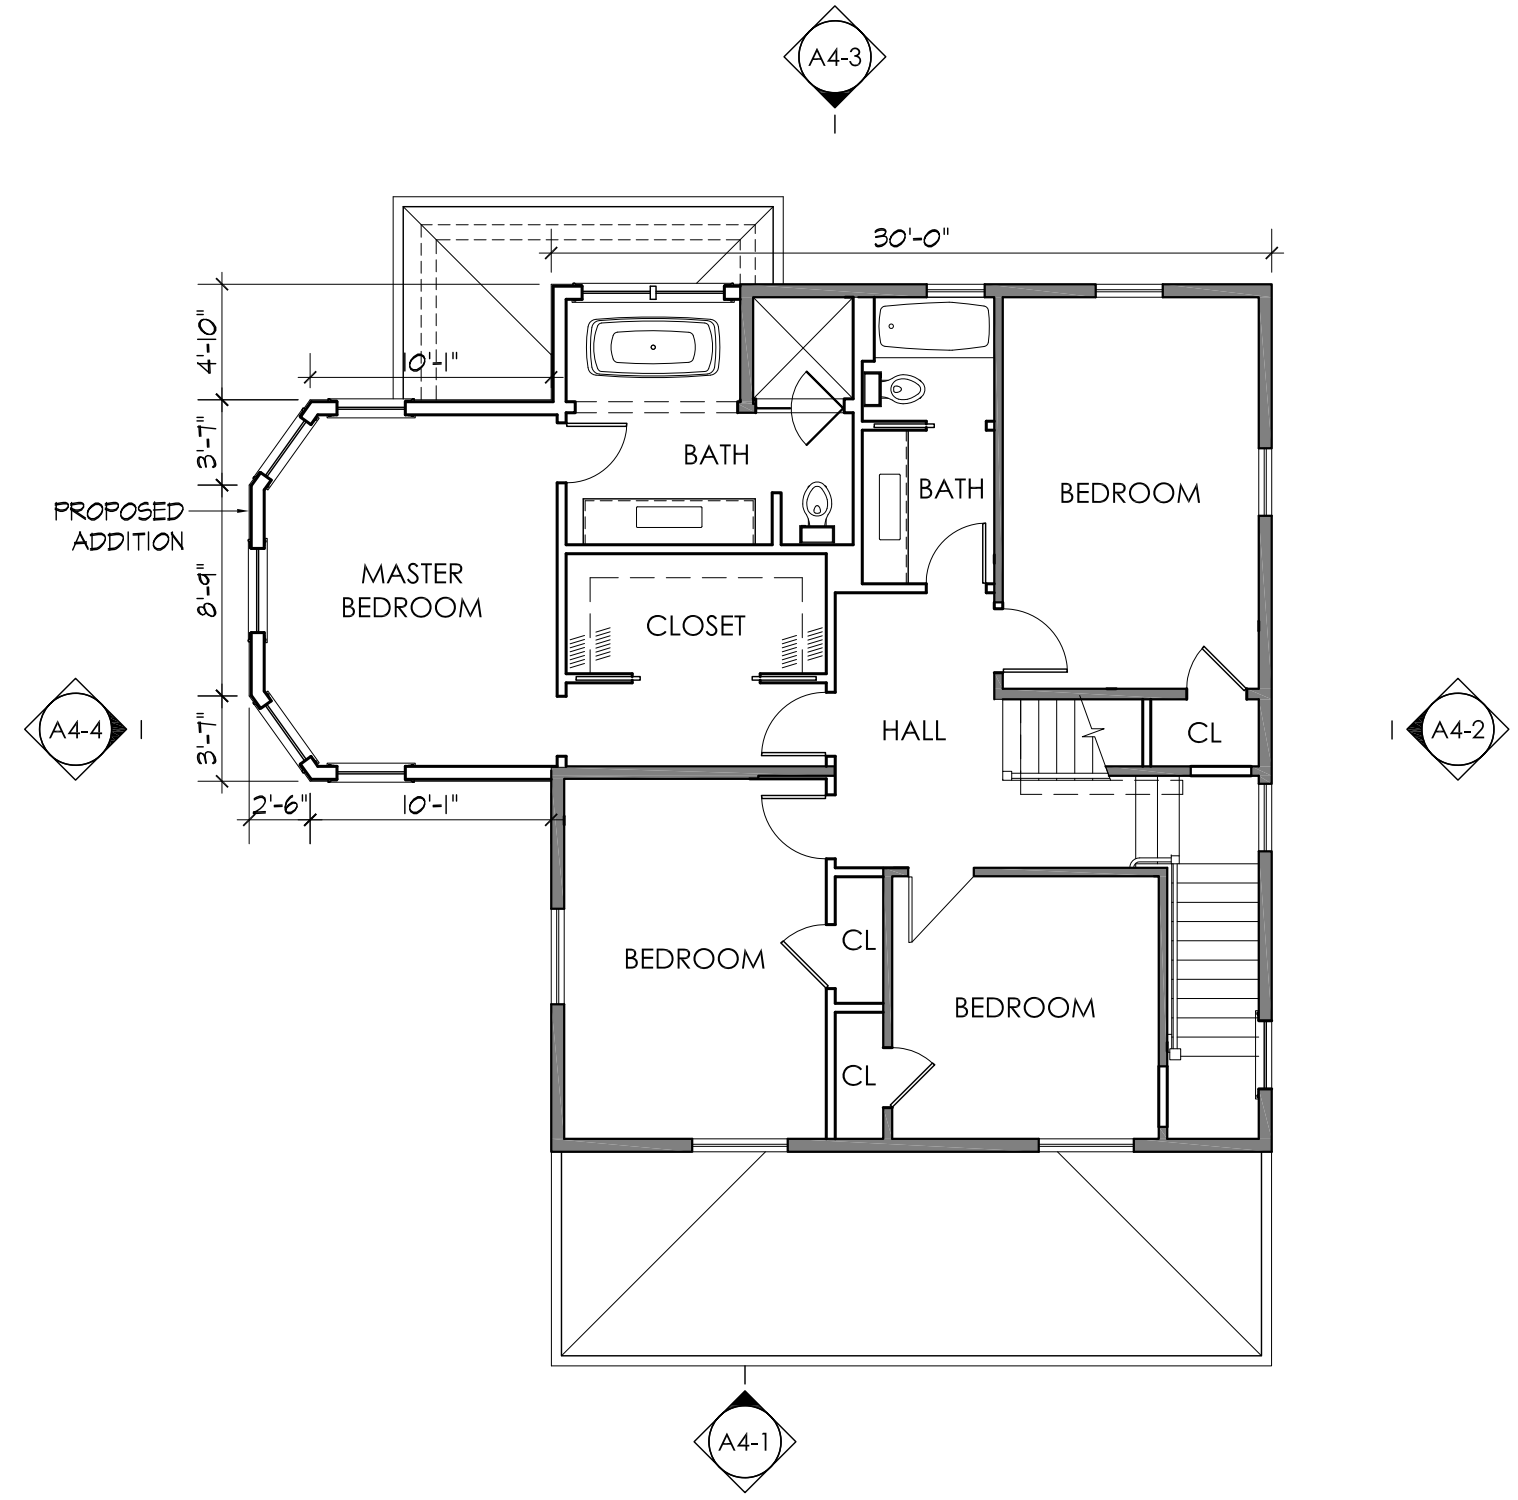

A3-2



MAYER + ASSOCIATES
ARCHITECTS

TEL. 617 916 0774
FAX. 857 404 0210
1647 BEACON STREET, WABAN, MA 02468

TEMBELOPOULOS
RESIDENCE


11 FAIRVIEW STREET
NEWTON, MA 02458

PROPOSED
ALTERATIONS

JUNE 29, 2017

THIRD FLOOR
PLAN

SCALE: 1/8" = 1'-0"

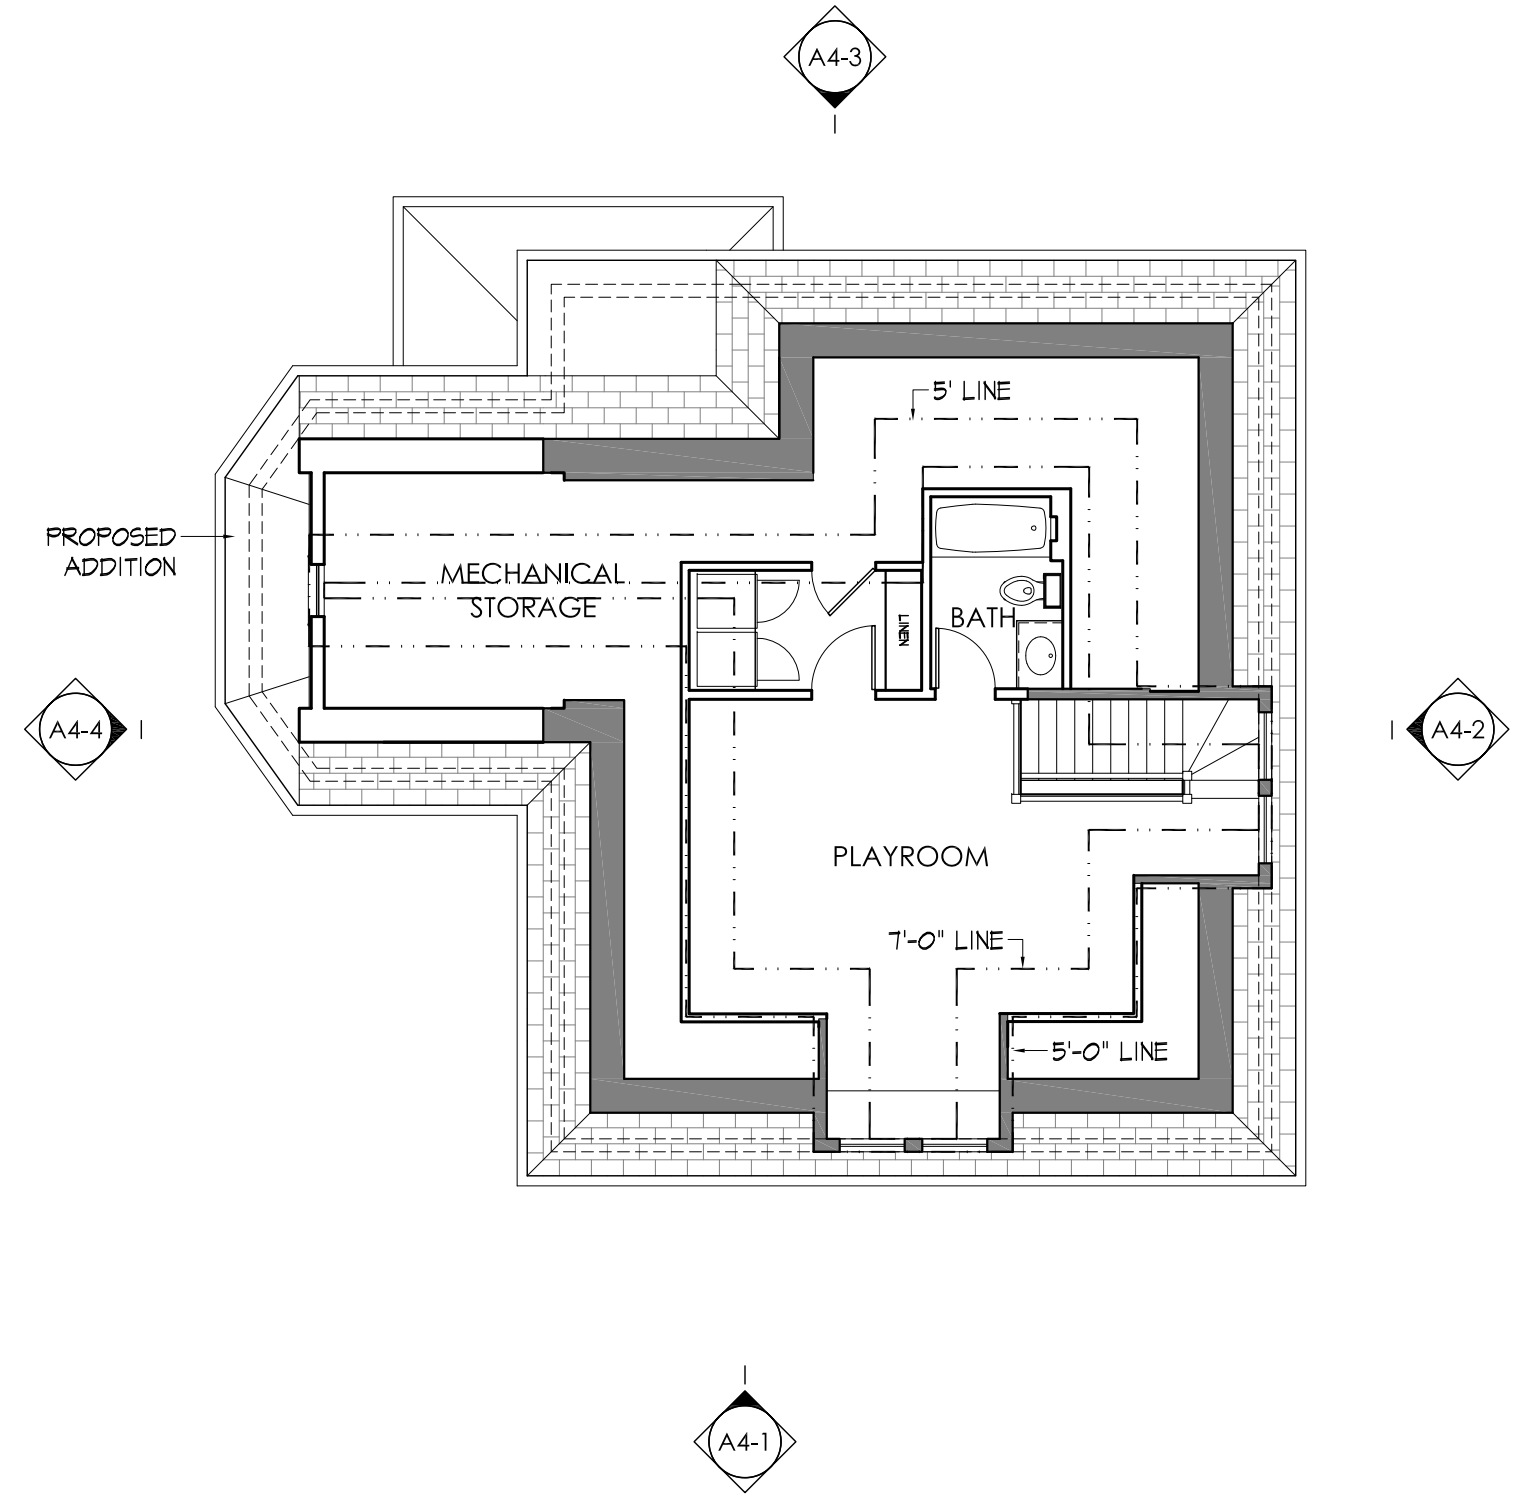

A3-3



MAYER + ASSOCIATES
ARCHITECTS

TEL. 617 916 0774
FAX. 857 404 0210

1647 BEACON STREET, WABAN, MA 02468

TEMBELOPOULOS
RESIDENCE

11 FAIRVIEW STREET
NEWTON, MA 02458



PROPOSED
ADDITIONS

JUNE 9, 2017

EXTERIOR
ELEVATIONS

SCALE: 1/8" = 1'-0"



1 FRONT ELEVATION
SCALE: 1/8" = 1'-0"

A4-1



MAYER + ASSOCIATES
ARCHITECTS

TEL: 617 916 0774
FAX: 857 404 0210

1647 BEACON STREET, WABAN, MA 02468

TEMBELOPOULOS
RESIDENCE


11 FAIRVIEW STREET
NEWTON, MA 02458

PROPOSED
ADDITIONS

JUNE 9, 2017

EXTERIOR
ELEVATIONS

SCALE: 1/8" = 1'-0"

 

1 SIDE ELEVATION
SCALE: 1/8" = 1'-0"

A4-2



MAYER + ASSOCIATES
ARCHITECTS

TEL. 617 916 0774
FAX. 857 404 0210

1647 BEACON STREET, WABAN, MA 02468

TEMBELOPOULOS
RESIDENCE


11 FAIRVIEW STREET
NEWTON, MA 02458

PROPOSED
ADDITIONS

AUGUST 2, 2017

EXTERIOR
ELEVATIONS

SCALE: 1/8" = 1'-0"

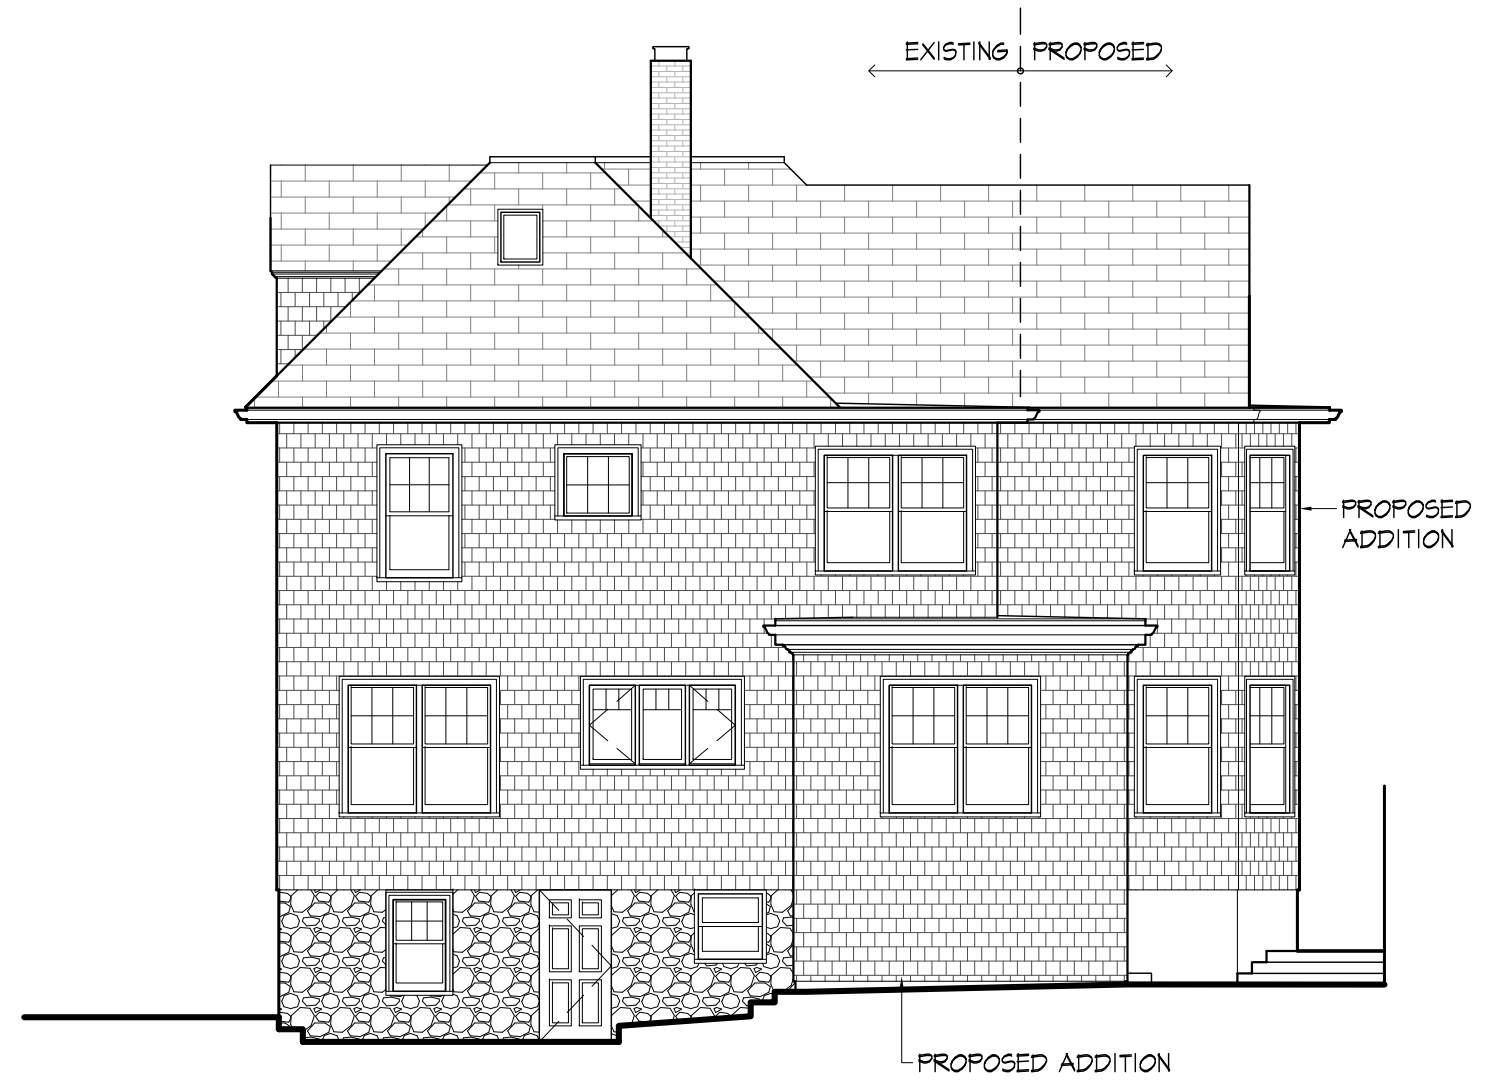

1 SIDE ELEVATION
SCALE: 1/8" = 1'-0"

A4-3




MAYER + ASSOCIATES
ARCHITECTS

TEL. 617 916 0774
FAX. 857 404 0210

1647 BEACON STREET, WABAN, MA 02468

TEMBELOPOULOS
RESIDENCE

11 FAIRVIEW STREET
NEWTON, MA 02458

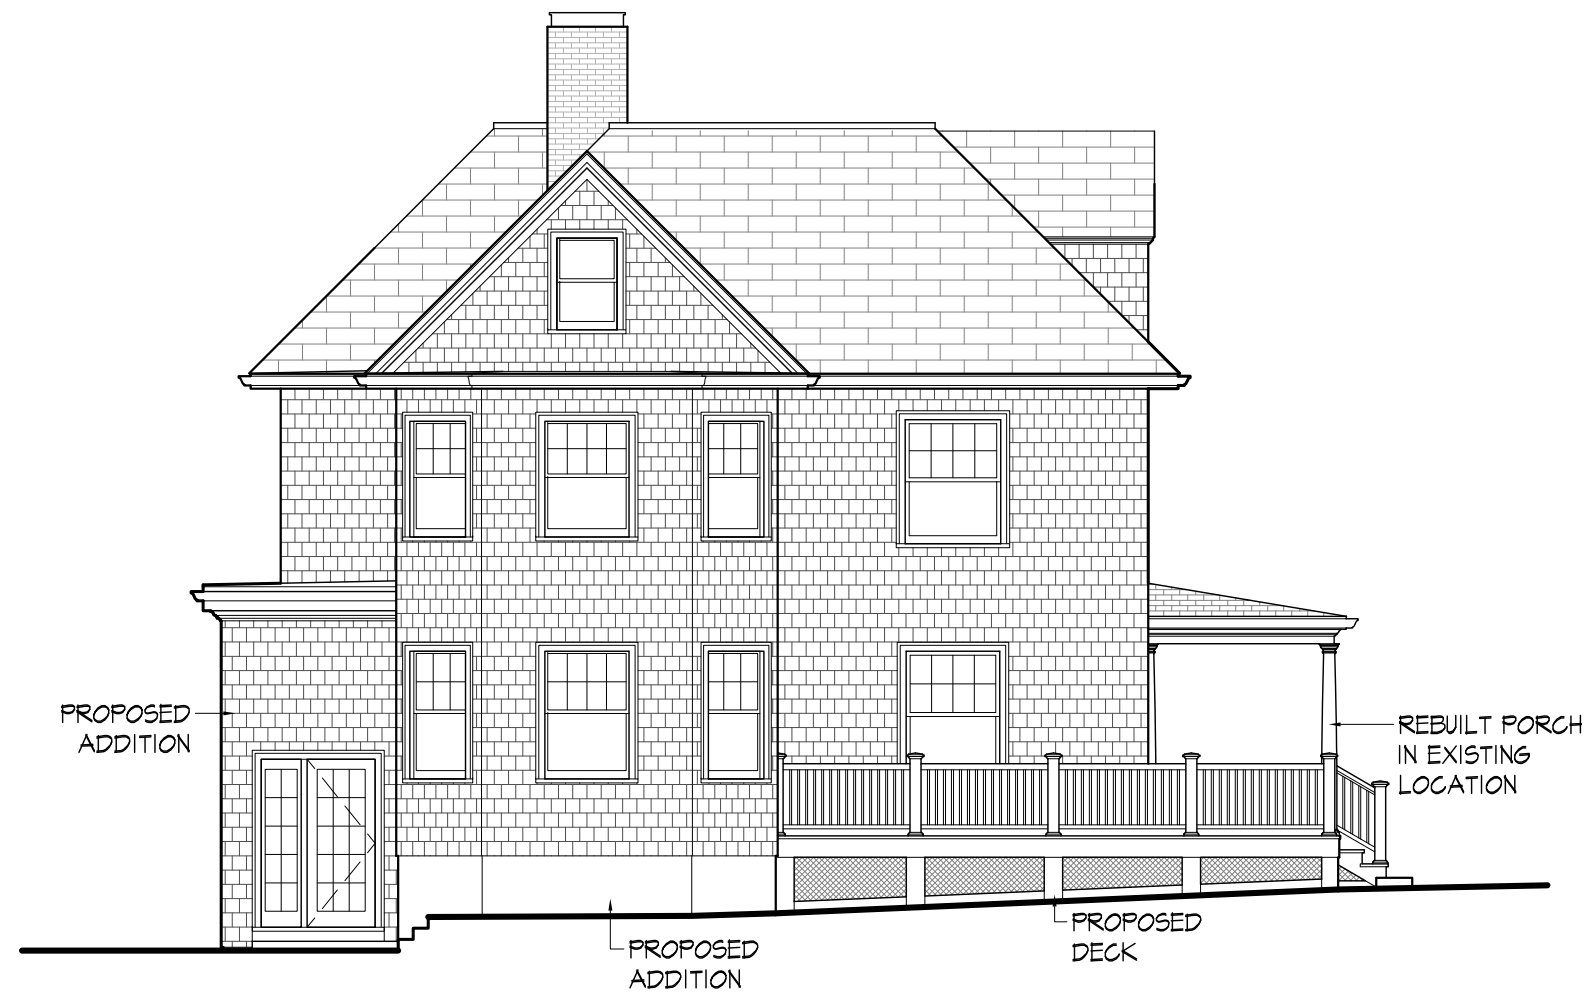


PROPOSED
ADDITIONS

AUGUST 2, 2017

EXTERIOR
ELEVATIONS

SCALE: 1/8" = 1'-0"

 

1 SIDE ELEVATION
SCALE: 1/8" = 1'-0"

A4-4