


EXISTING THIRD FLOOR PLAN
SCALE 1/4" = 1'-0"

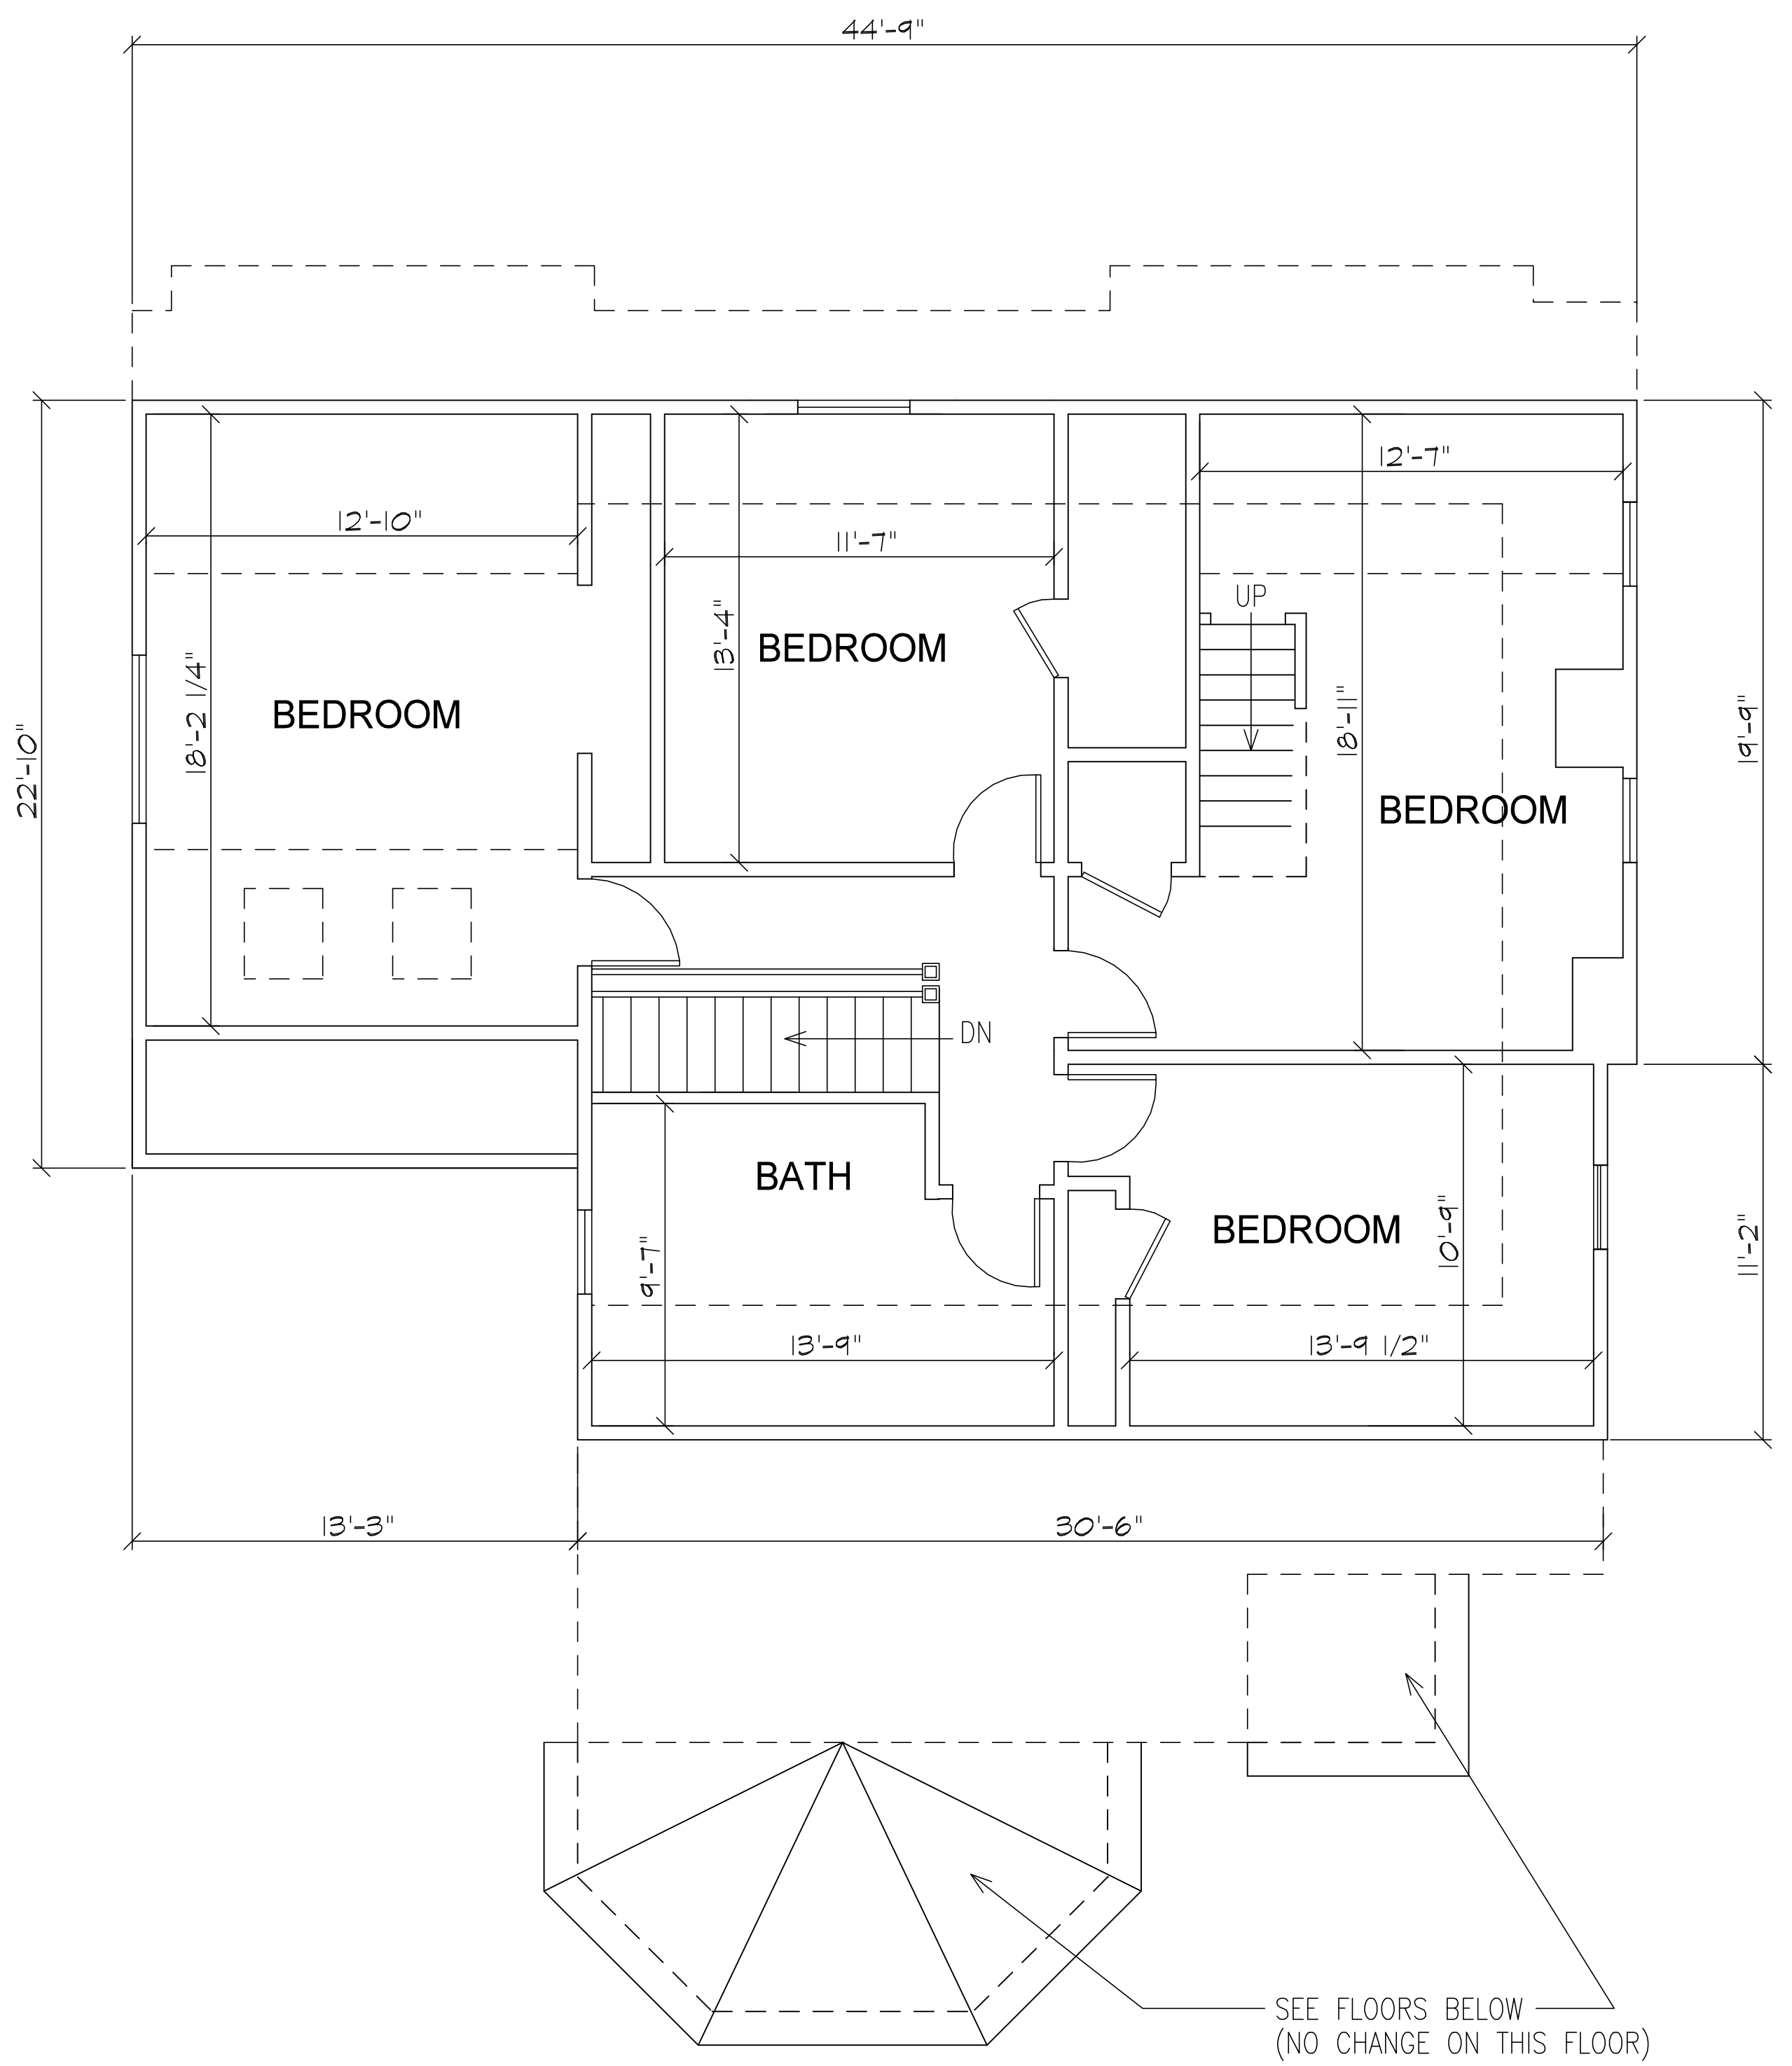

PROPOSED THIRD FLOOR PLAN
NEW KITCHEN ROOF SHOWN BELOW
1216 SF (NO CHANGE TO FLOOR PLAN)
SCALE 1/4" = 1'-0"

GENERAL CONTRACTOR
J. L. OSLAN
235 BILLERICA ROAD
CHELMSFORD, MA

SITE LOCATION
54 OXFORD STREET
NEWTON, MA

REVISION	DATE	DESCRIPTION
0	6/6/12	FINAL PLAN

JOB NO.

SHEET NO.