
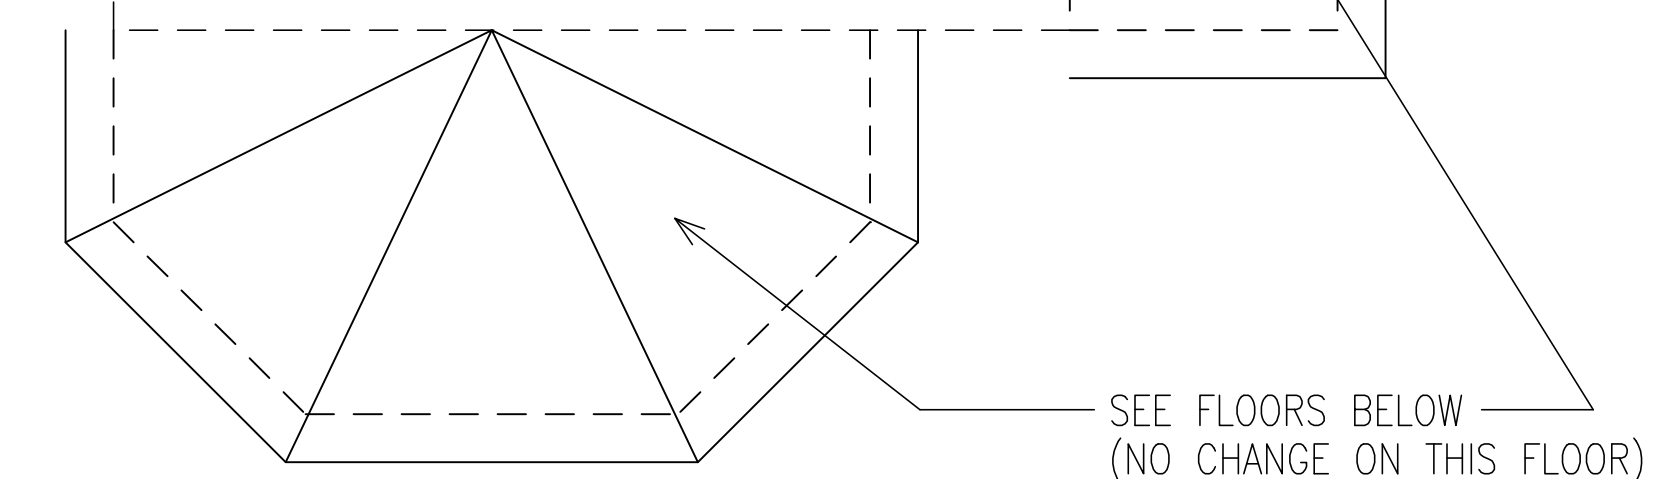
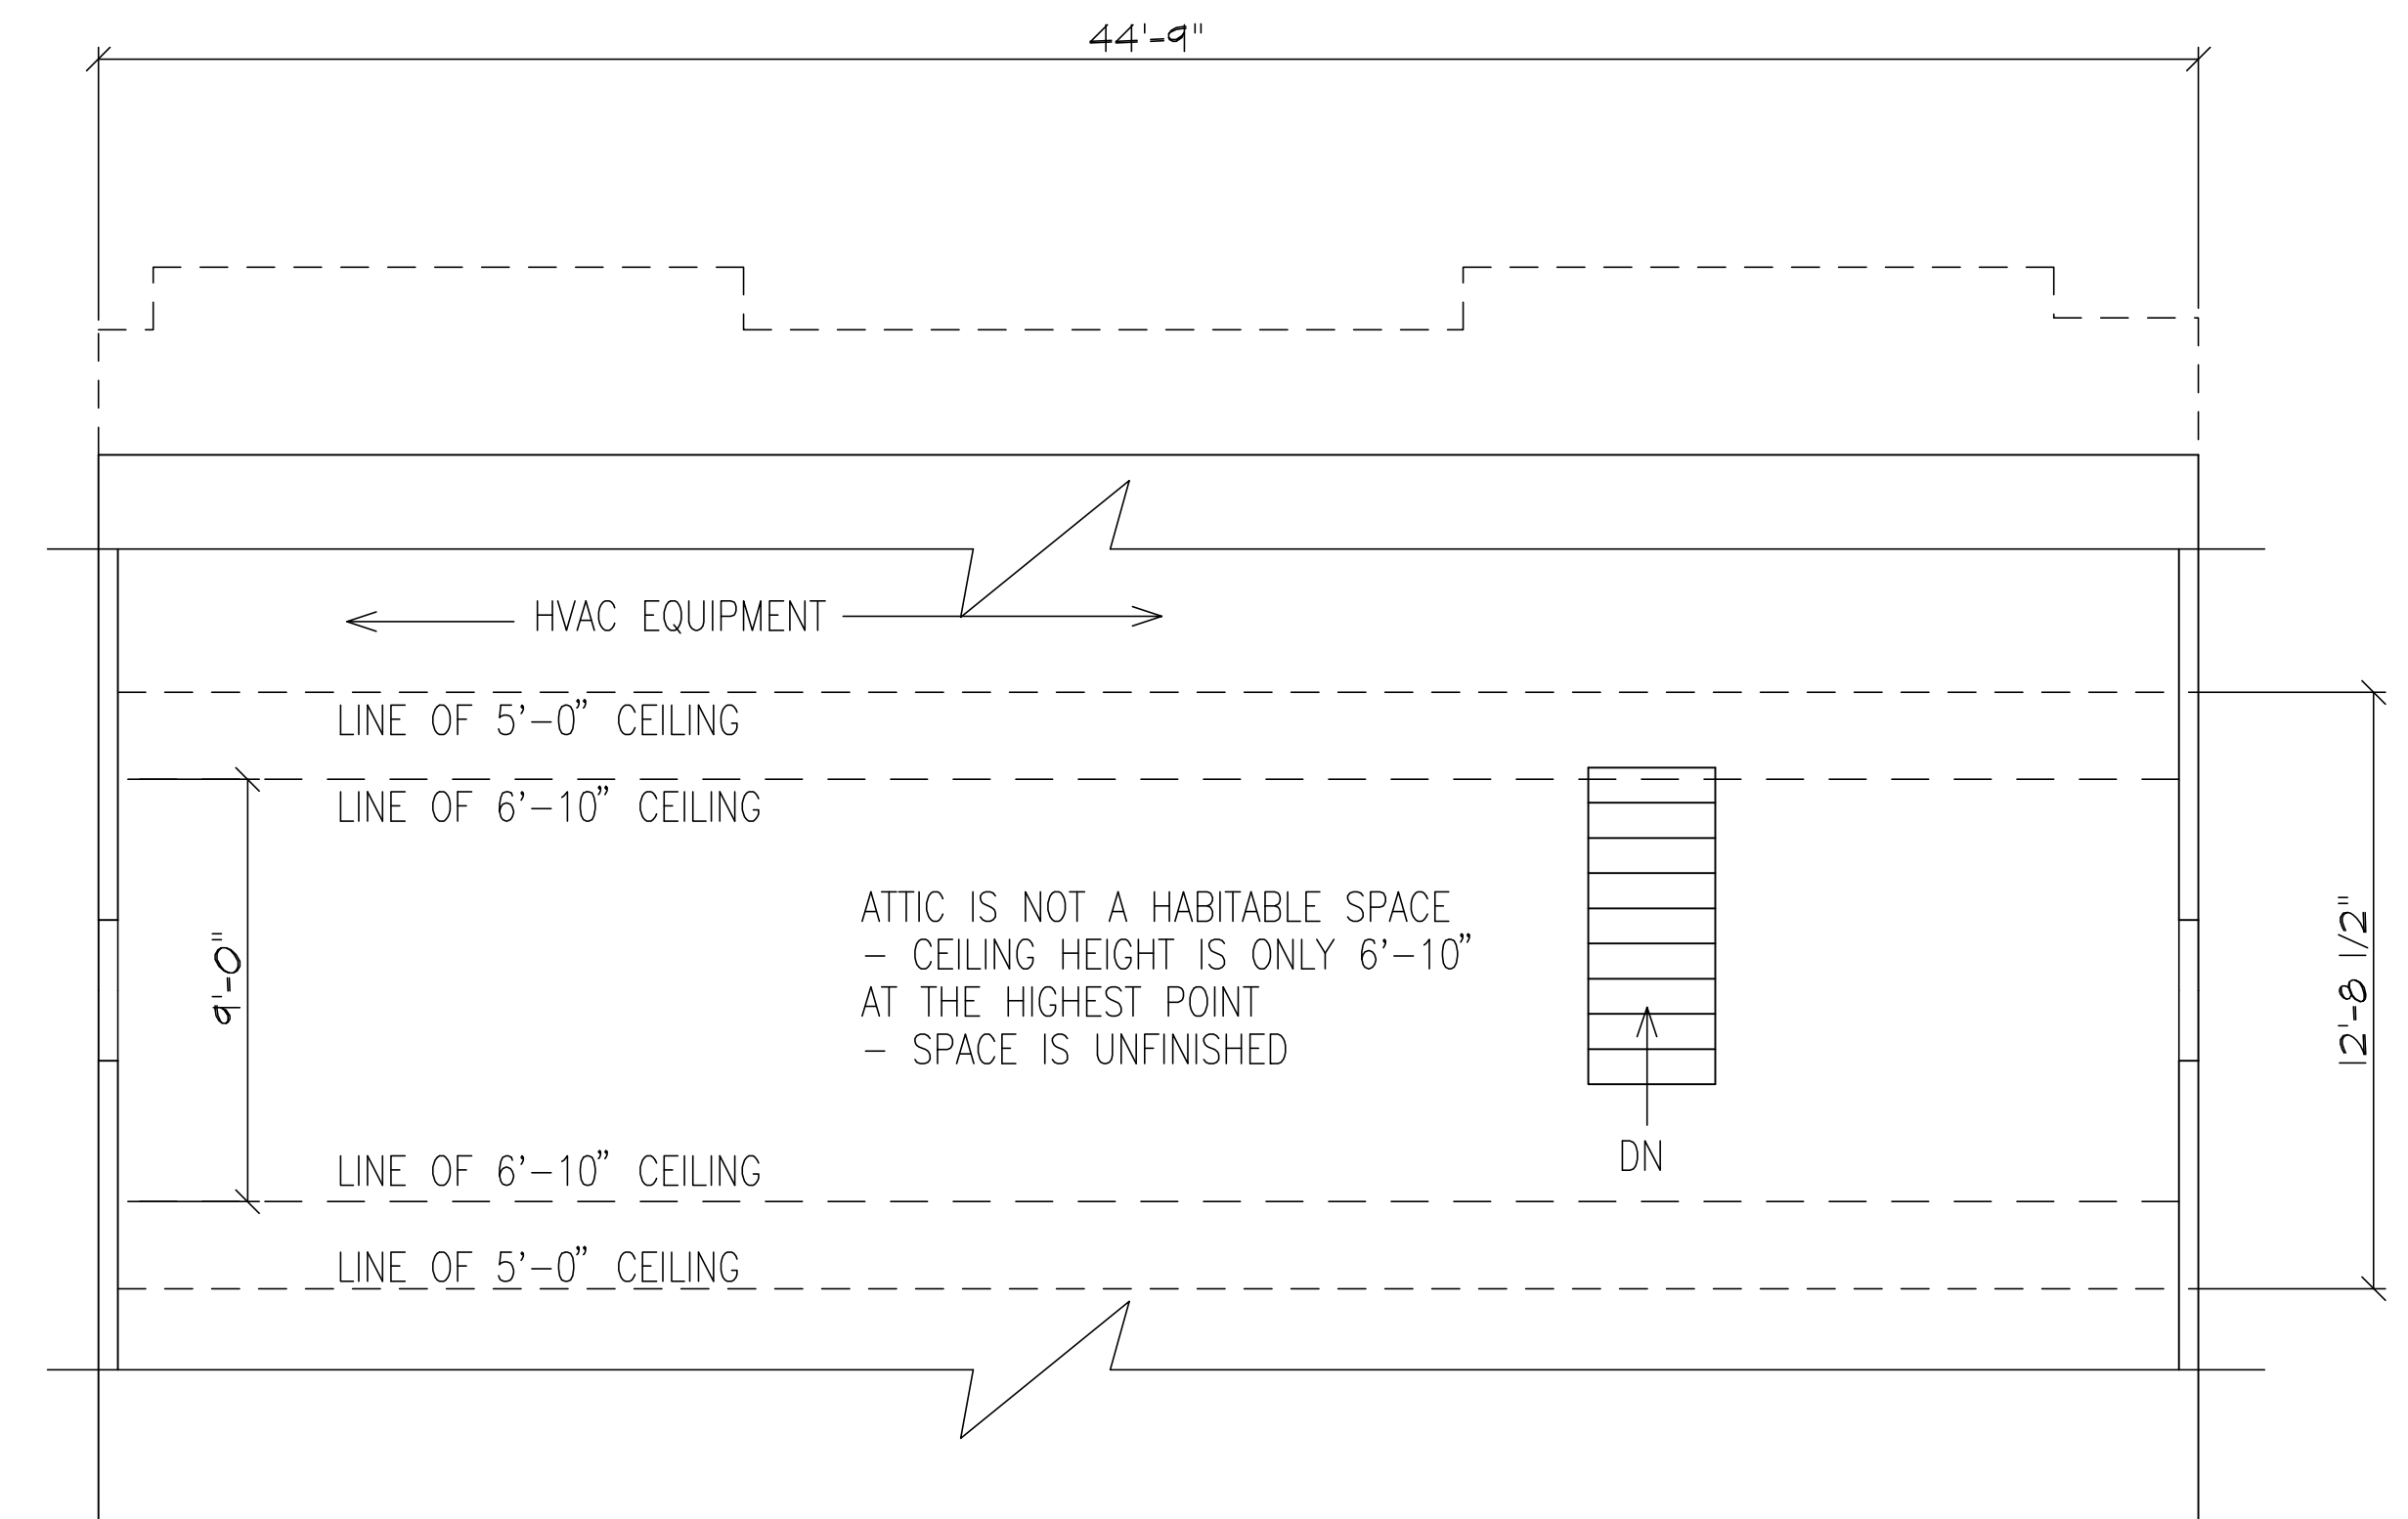


**EXISTING ATTIC FLOOR PLAN**

SCALE 1/4" = 1'-0"

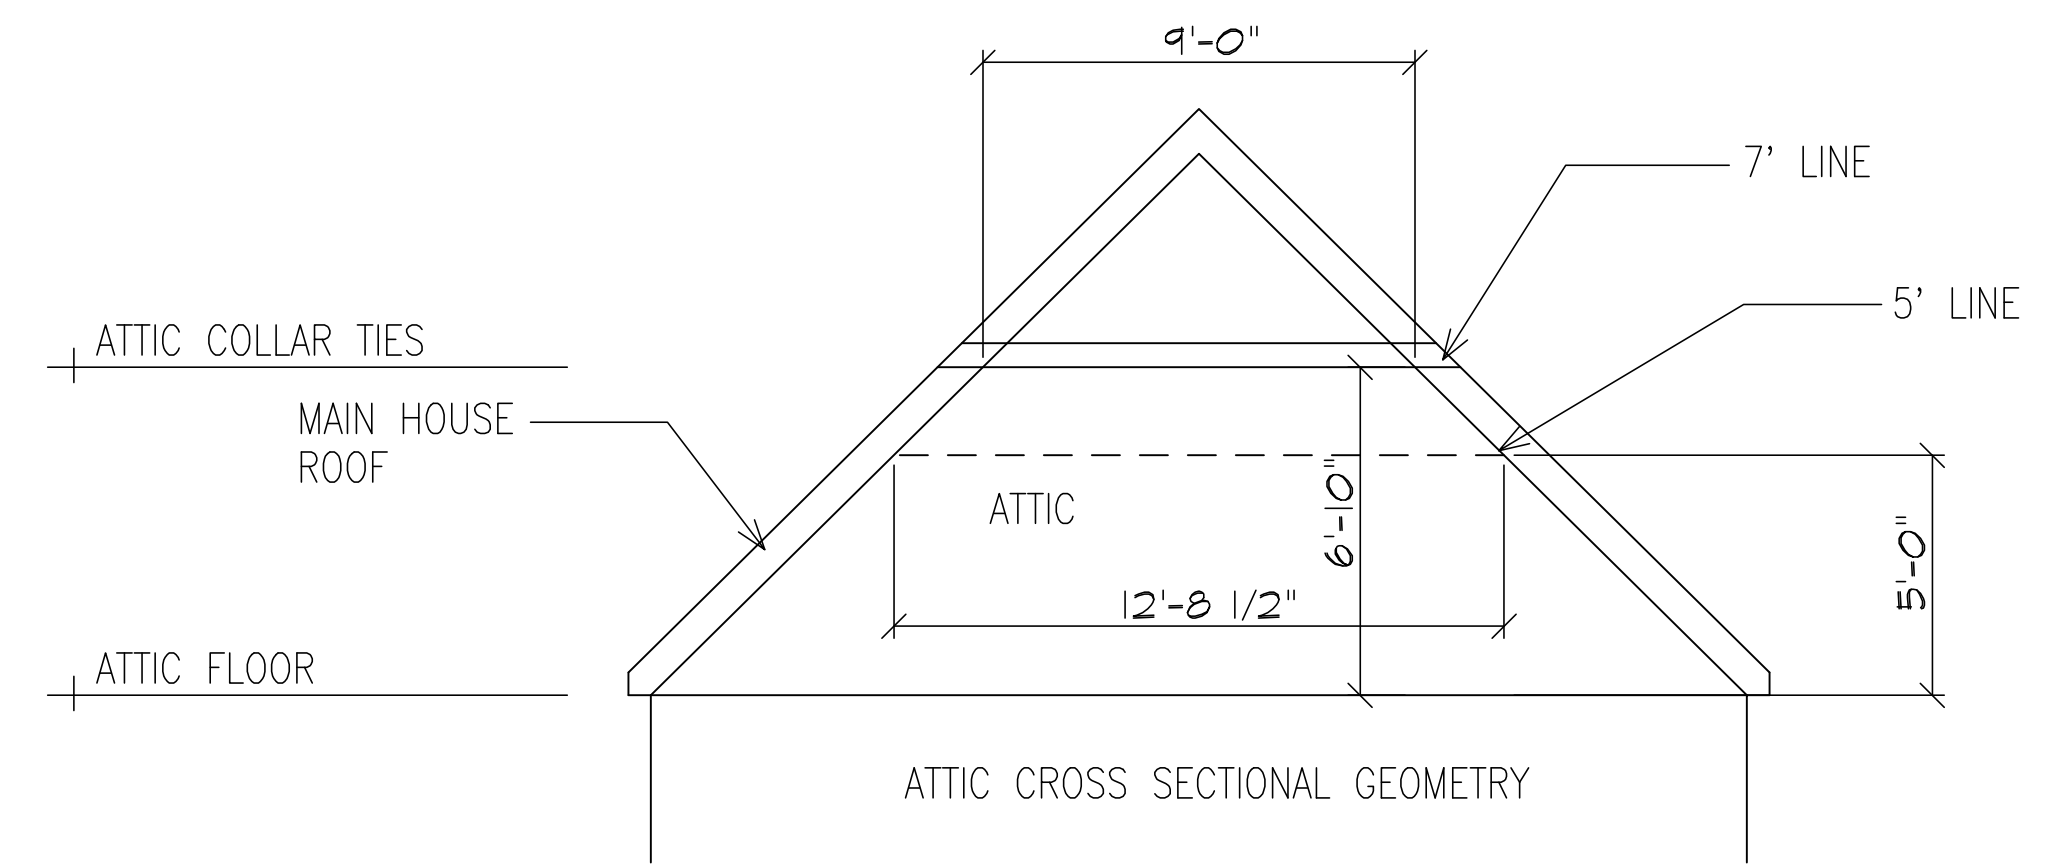

**PROPOSED ATTIC FLOOR PLAN**

NEW KITCHEN ROOF SHOWN BELOW  
NO CHANGE TO FLOOR PLAN 400 SF (AREA 7' AND HIGHER)

SCALE 1/4" = 1'-0"



GENERAL CONTRACTOR

J. L. OSLAN  
235 BILLERICA ROAD  
CHELMSFORD, MA

SITE LOCATION

54 OXFORD STREET  
NEWTON, MA

REVISION	DATE	DESCRIPTION
0	6/20/12	FINAL PLAN

JOB NO.

SHEET NO.

**5**