



GSE Job 11180
Aug 29, 2012

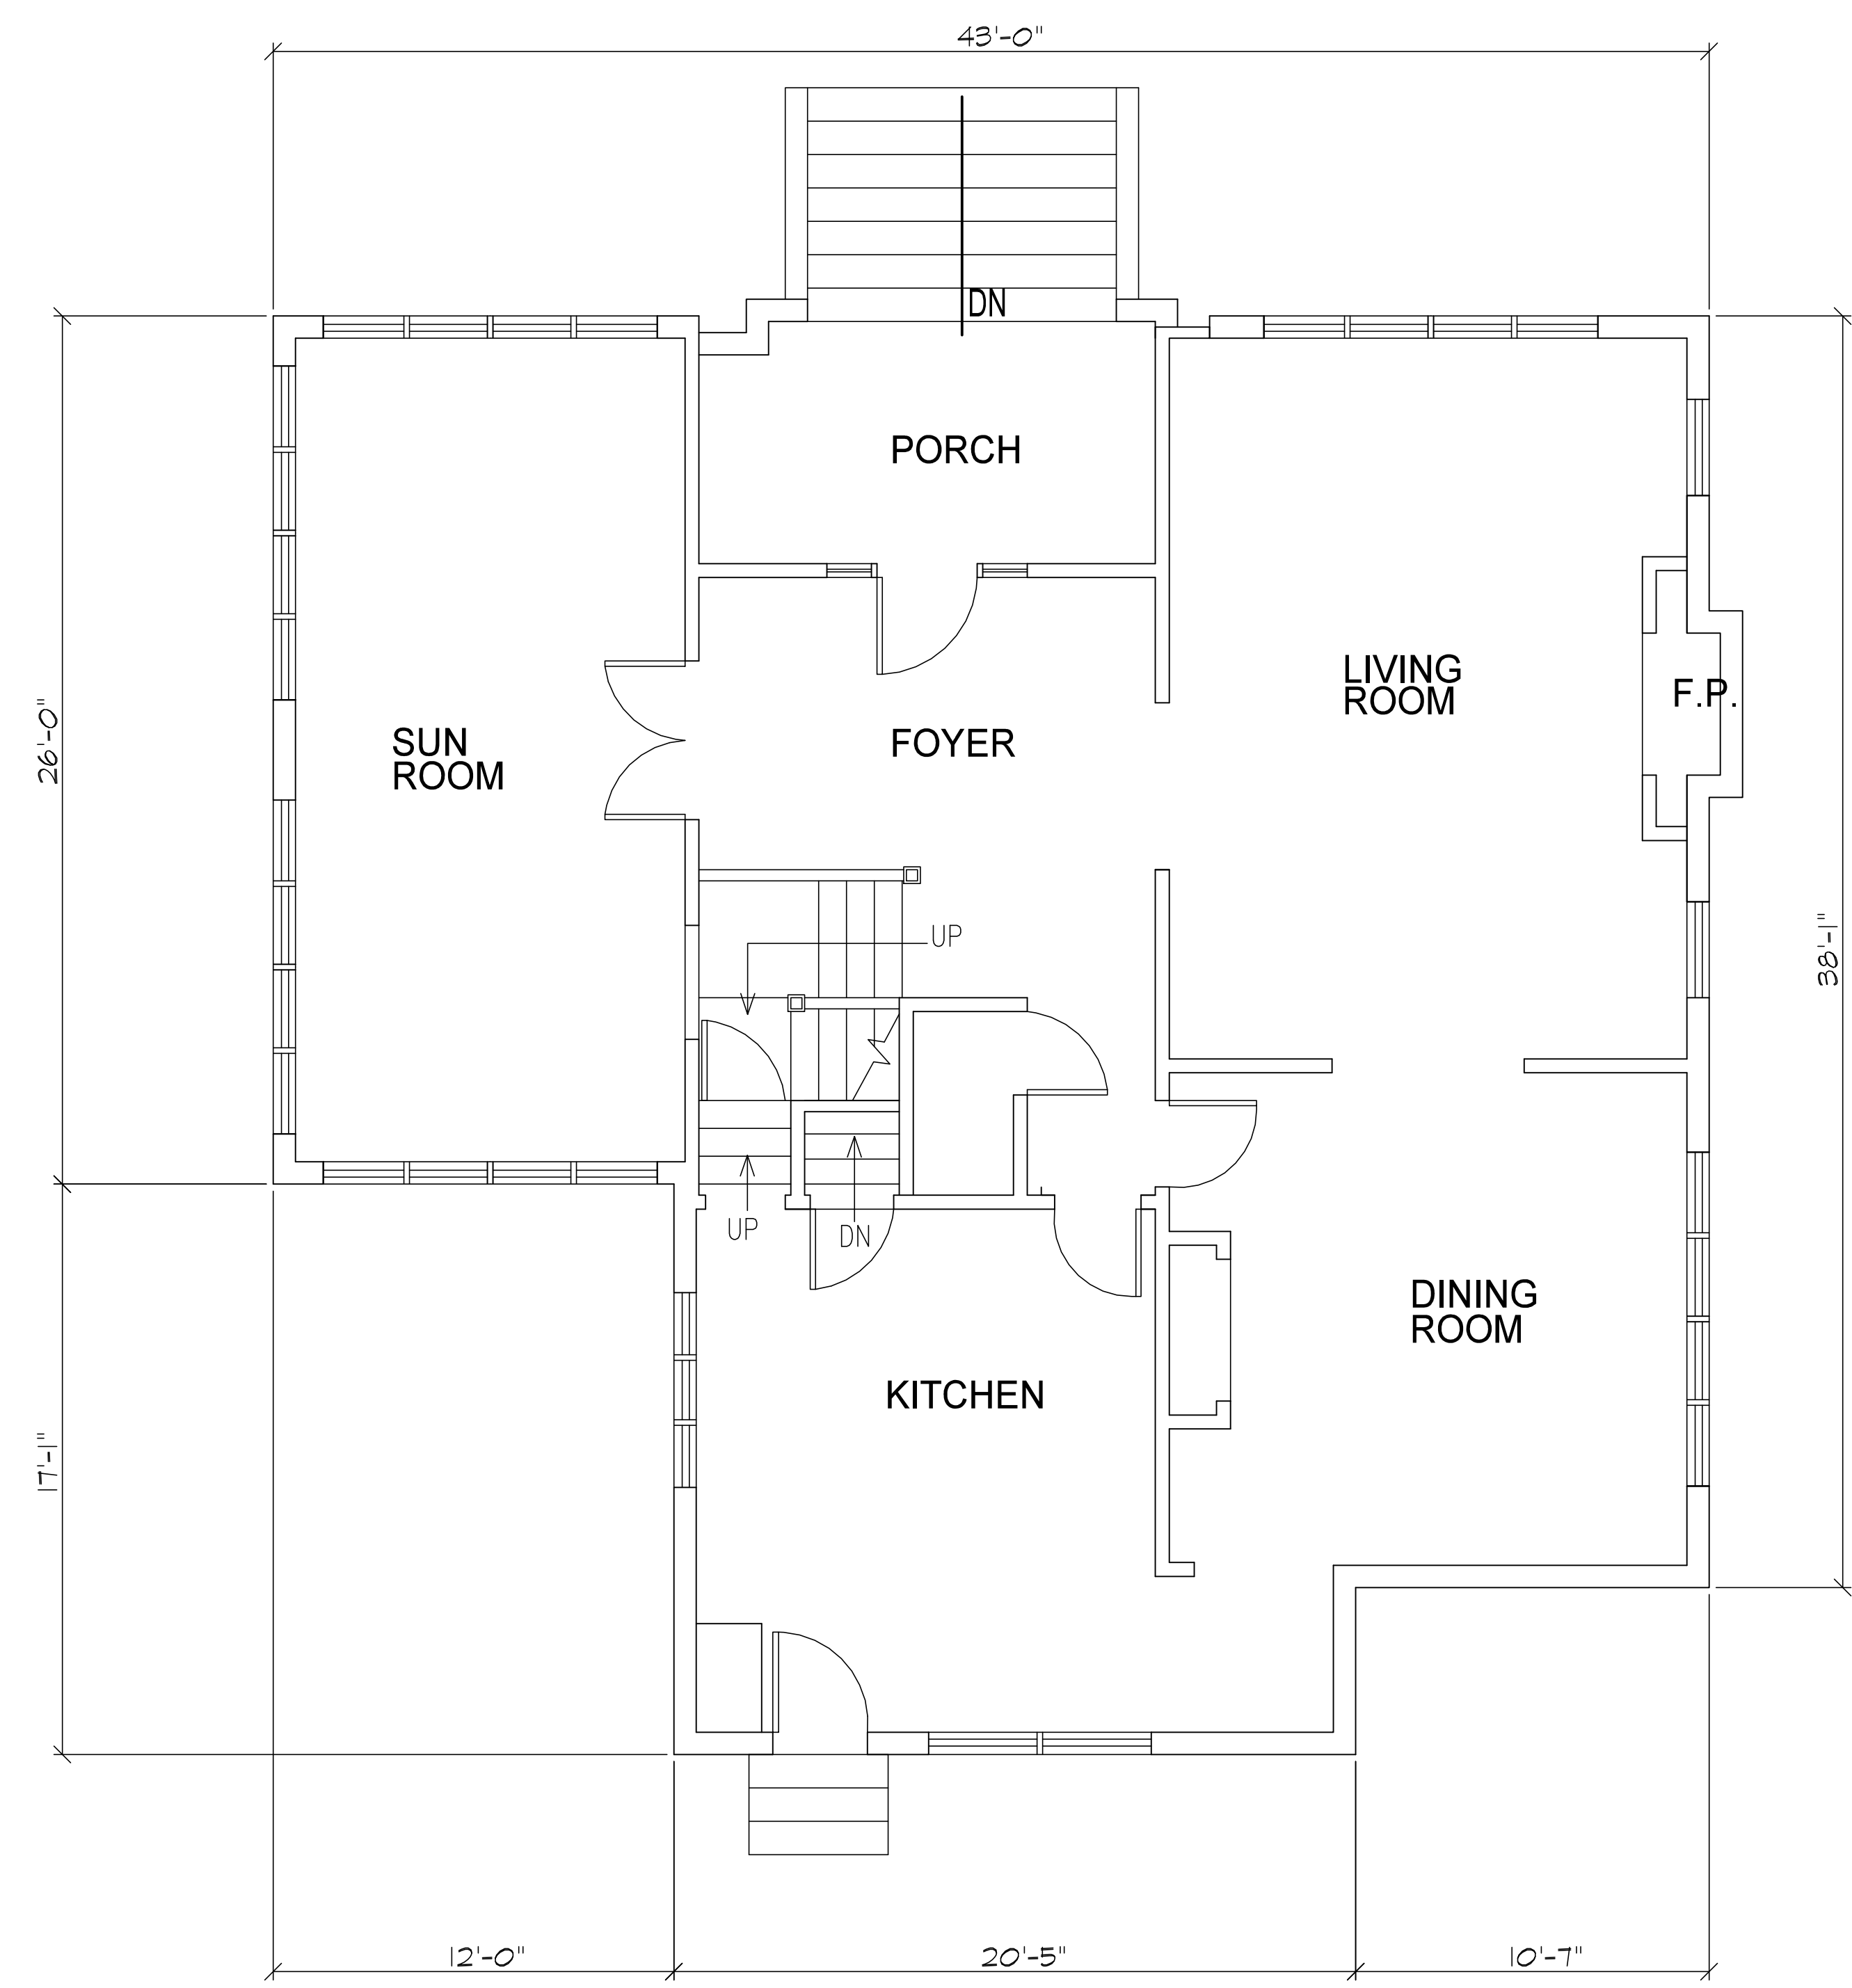

EXISTING FIRST FLOOR PLAN
SCALE 1/4" = 1'-0"

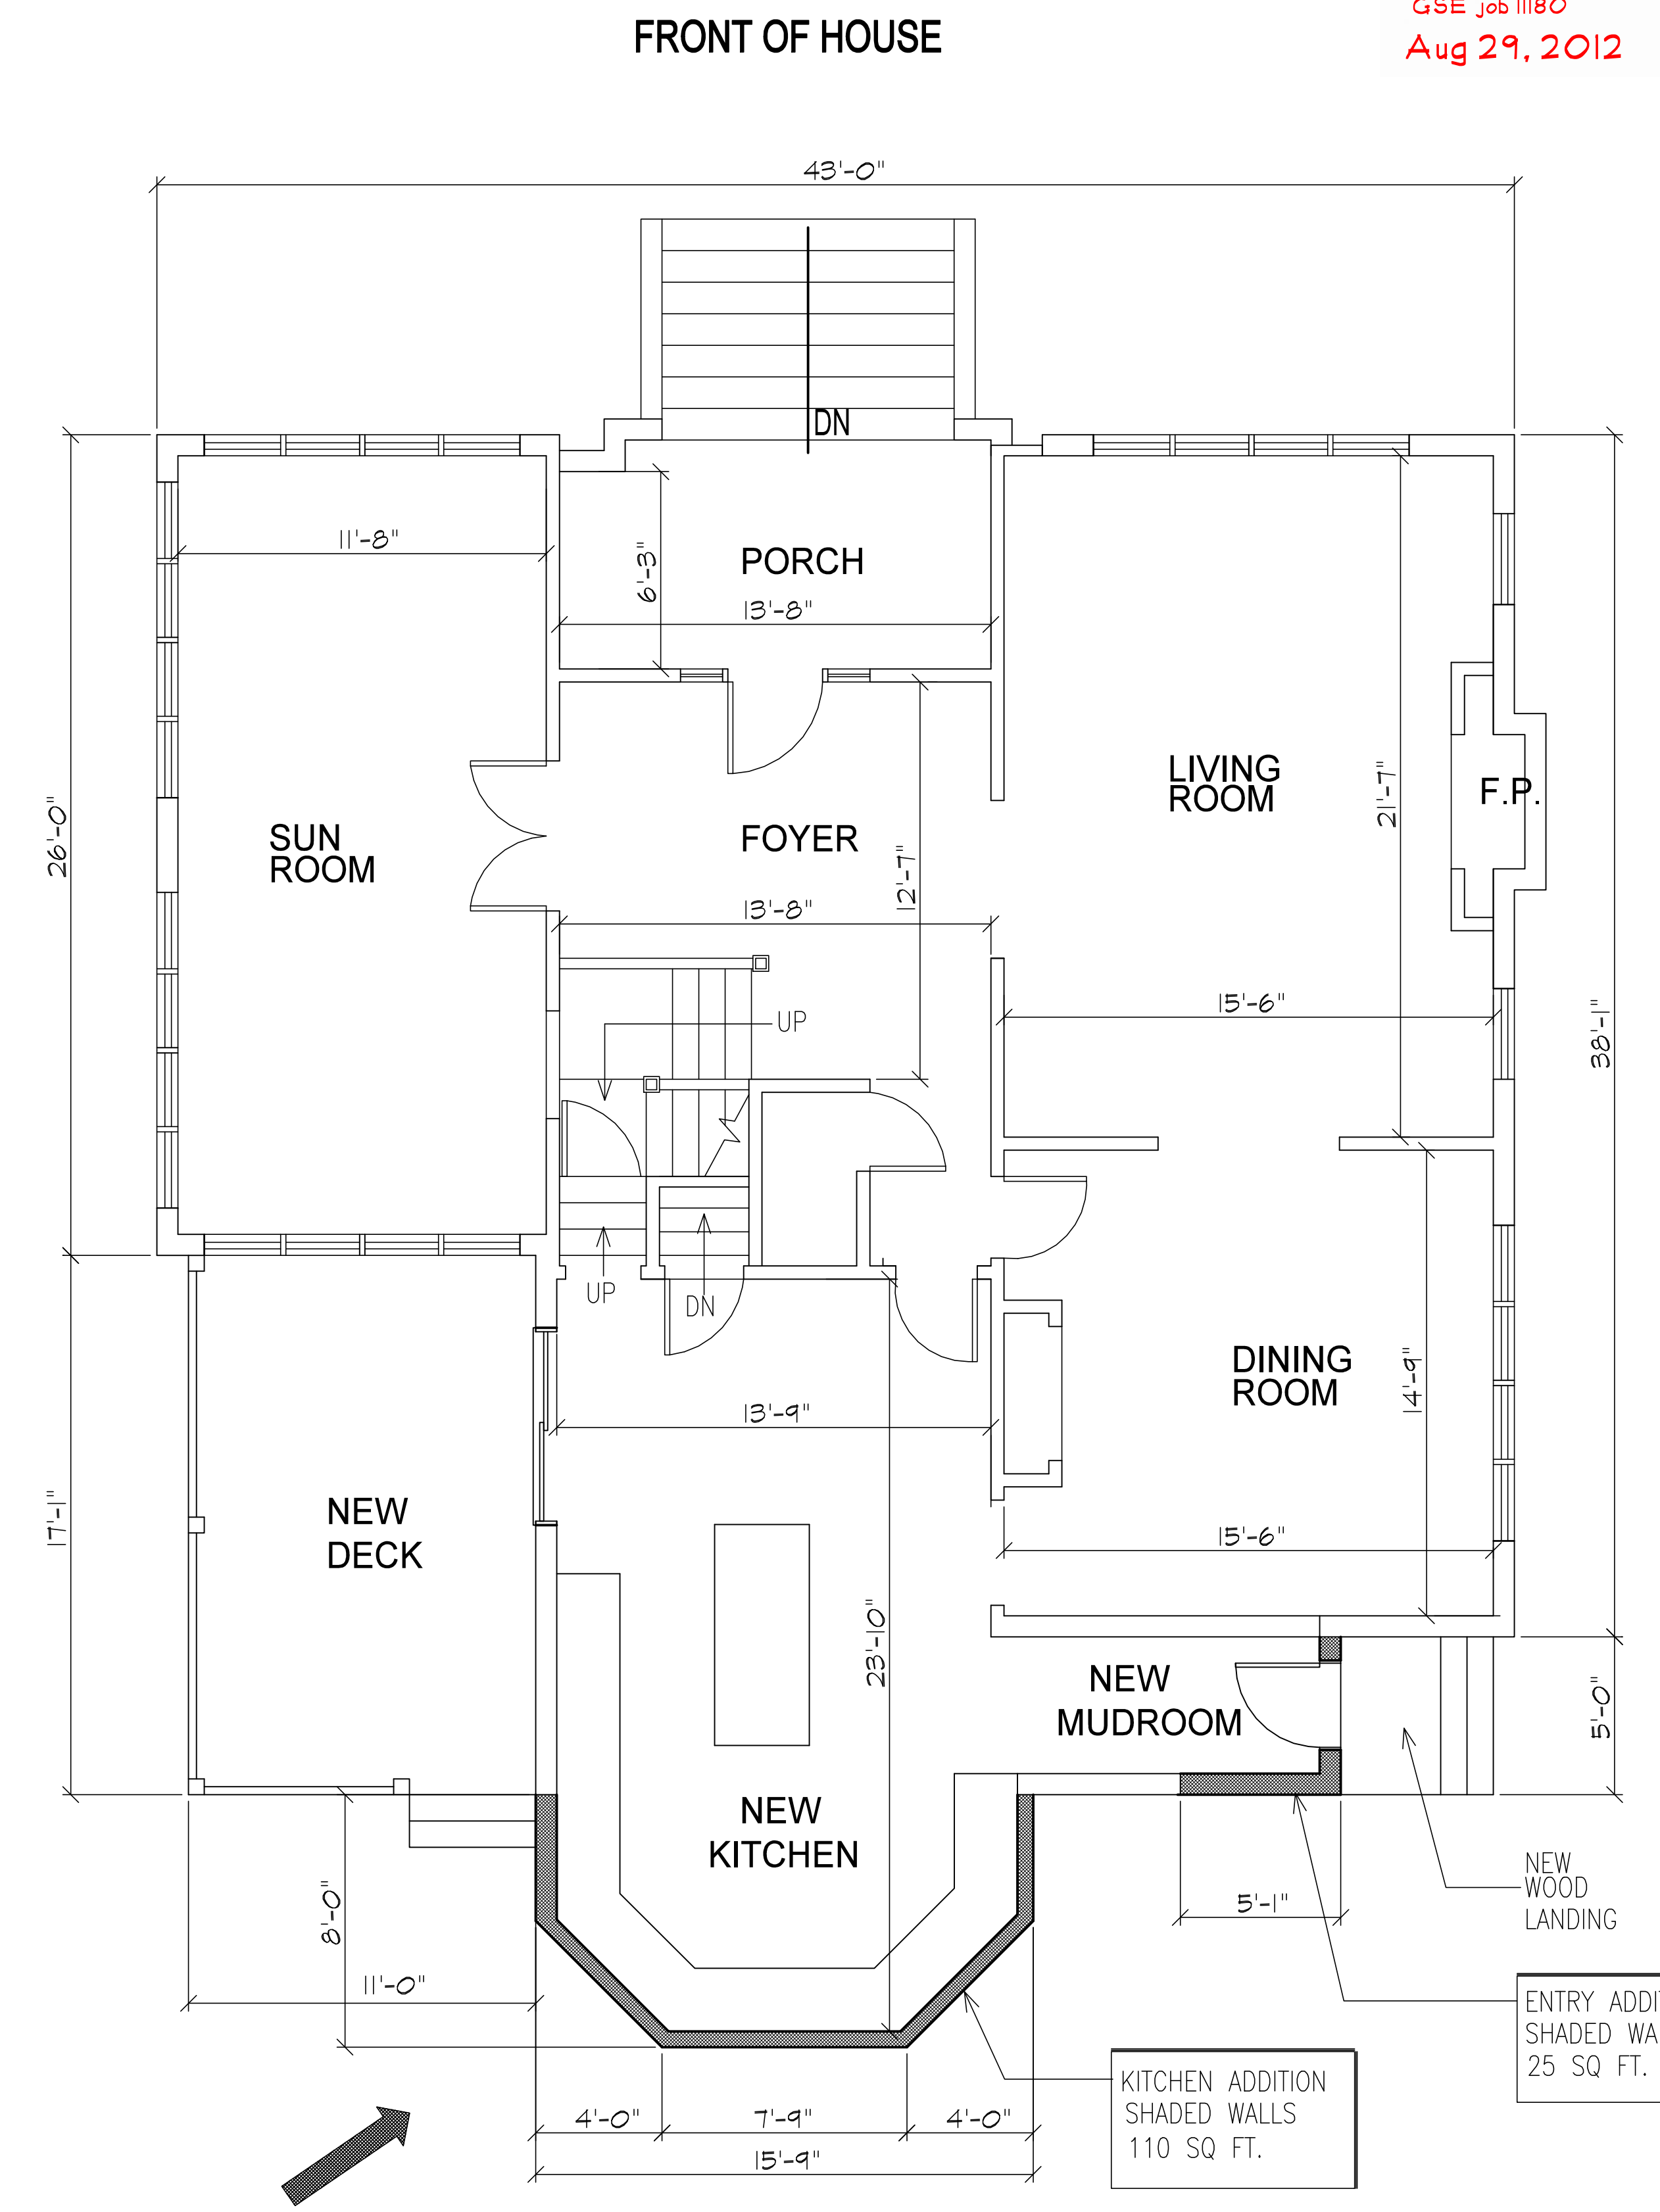

PROPOSED FIRST FLOOR PLAN
1631 SF
SCALE 1/4" = 1'-0"

GENERAL CONTRACTOR
J. L. OSLAN
235 BILLERICA ROAD
CHELMSFORD, MA

SITE LOCATION
54 OXFORD STREET
NEWTON, MA

REVISION	DATE	DESCRIPTION
0	6/6/12	FINAL PLAN

JOB NO. _____

SHEET NO.
2