

EXISTING SECOND FLOOR PLAN

SCALE 1/4" = 1'-0"

FRONT OF HOUSE

DANIEL L. GELINAS


 REGISTERED PROFESSIONAL ENGINEER

 COMMONWEALTH OF MASSACHUSETTS

 No. 33994

 GSE Job 11180

 Aug 29, 2012

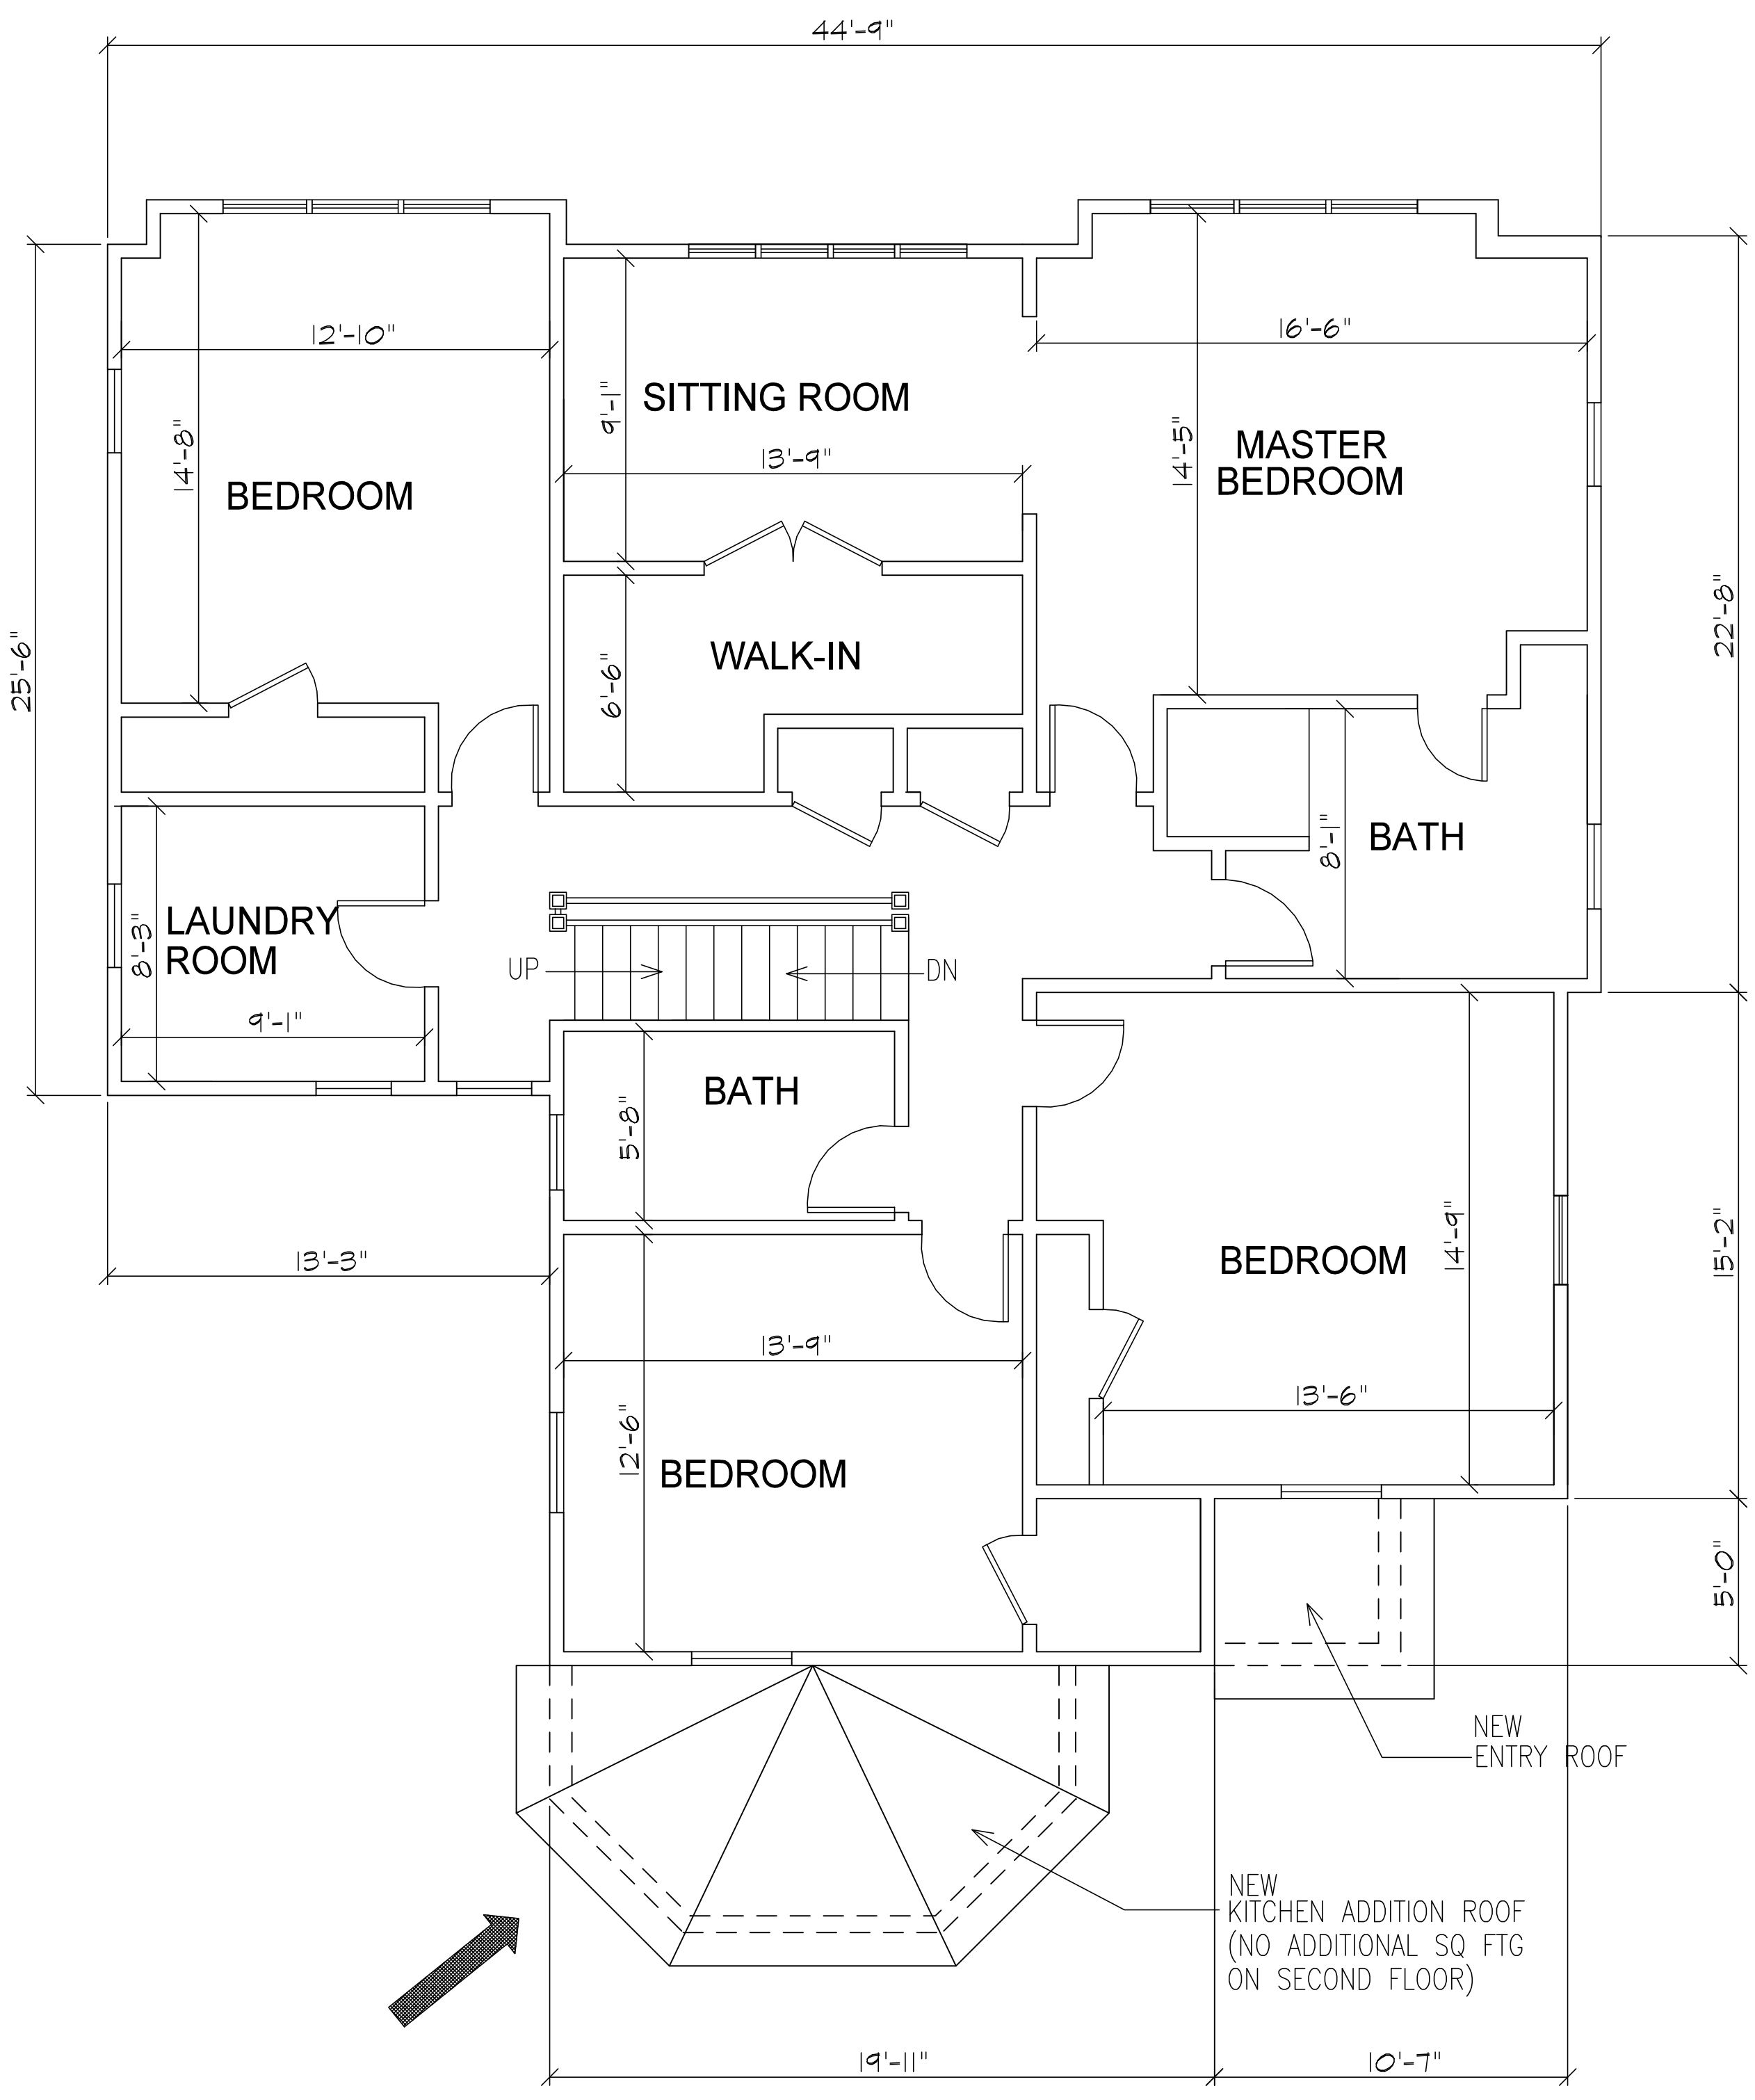

PROPOSED SECOND FLOOR PLAN

NEW KITCHEN ROOF SHOWN BELOW
1640 SF (NO CHANGE TO FLOOR PLAN)

SCALE 1/4" = 1'-0"

GENERAL CONTRACTOR
J. L. OSLAN
 235 BILLERICA ROAD
 CHELMSFORD, MA

SITE LOCATION
54 OXFORD STREET
 NEWTON, MA

| REVISION | DATE | DESCRIPTION |
|----------|--------|-------------|
| 0 | 6/6/12 | FINAL PLAN |
| | | |
| | | |
| | | |

JOB NO.
 SHEET NO.
3