




4 **North Elevation**
SCALE: 3/8" = 1'-0"

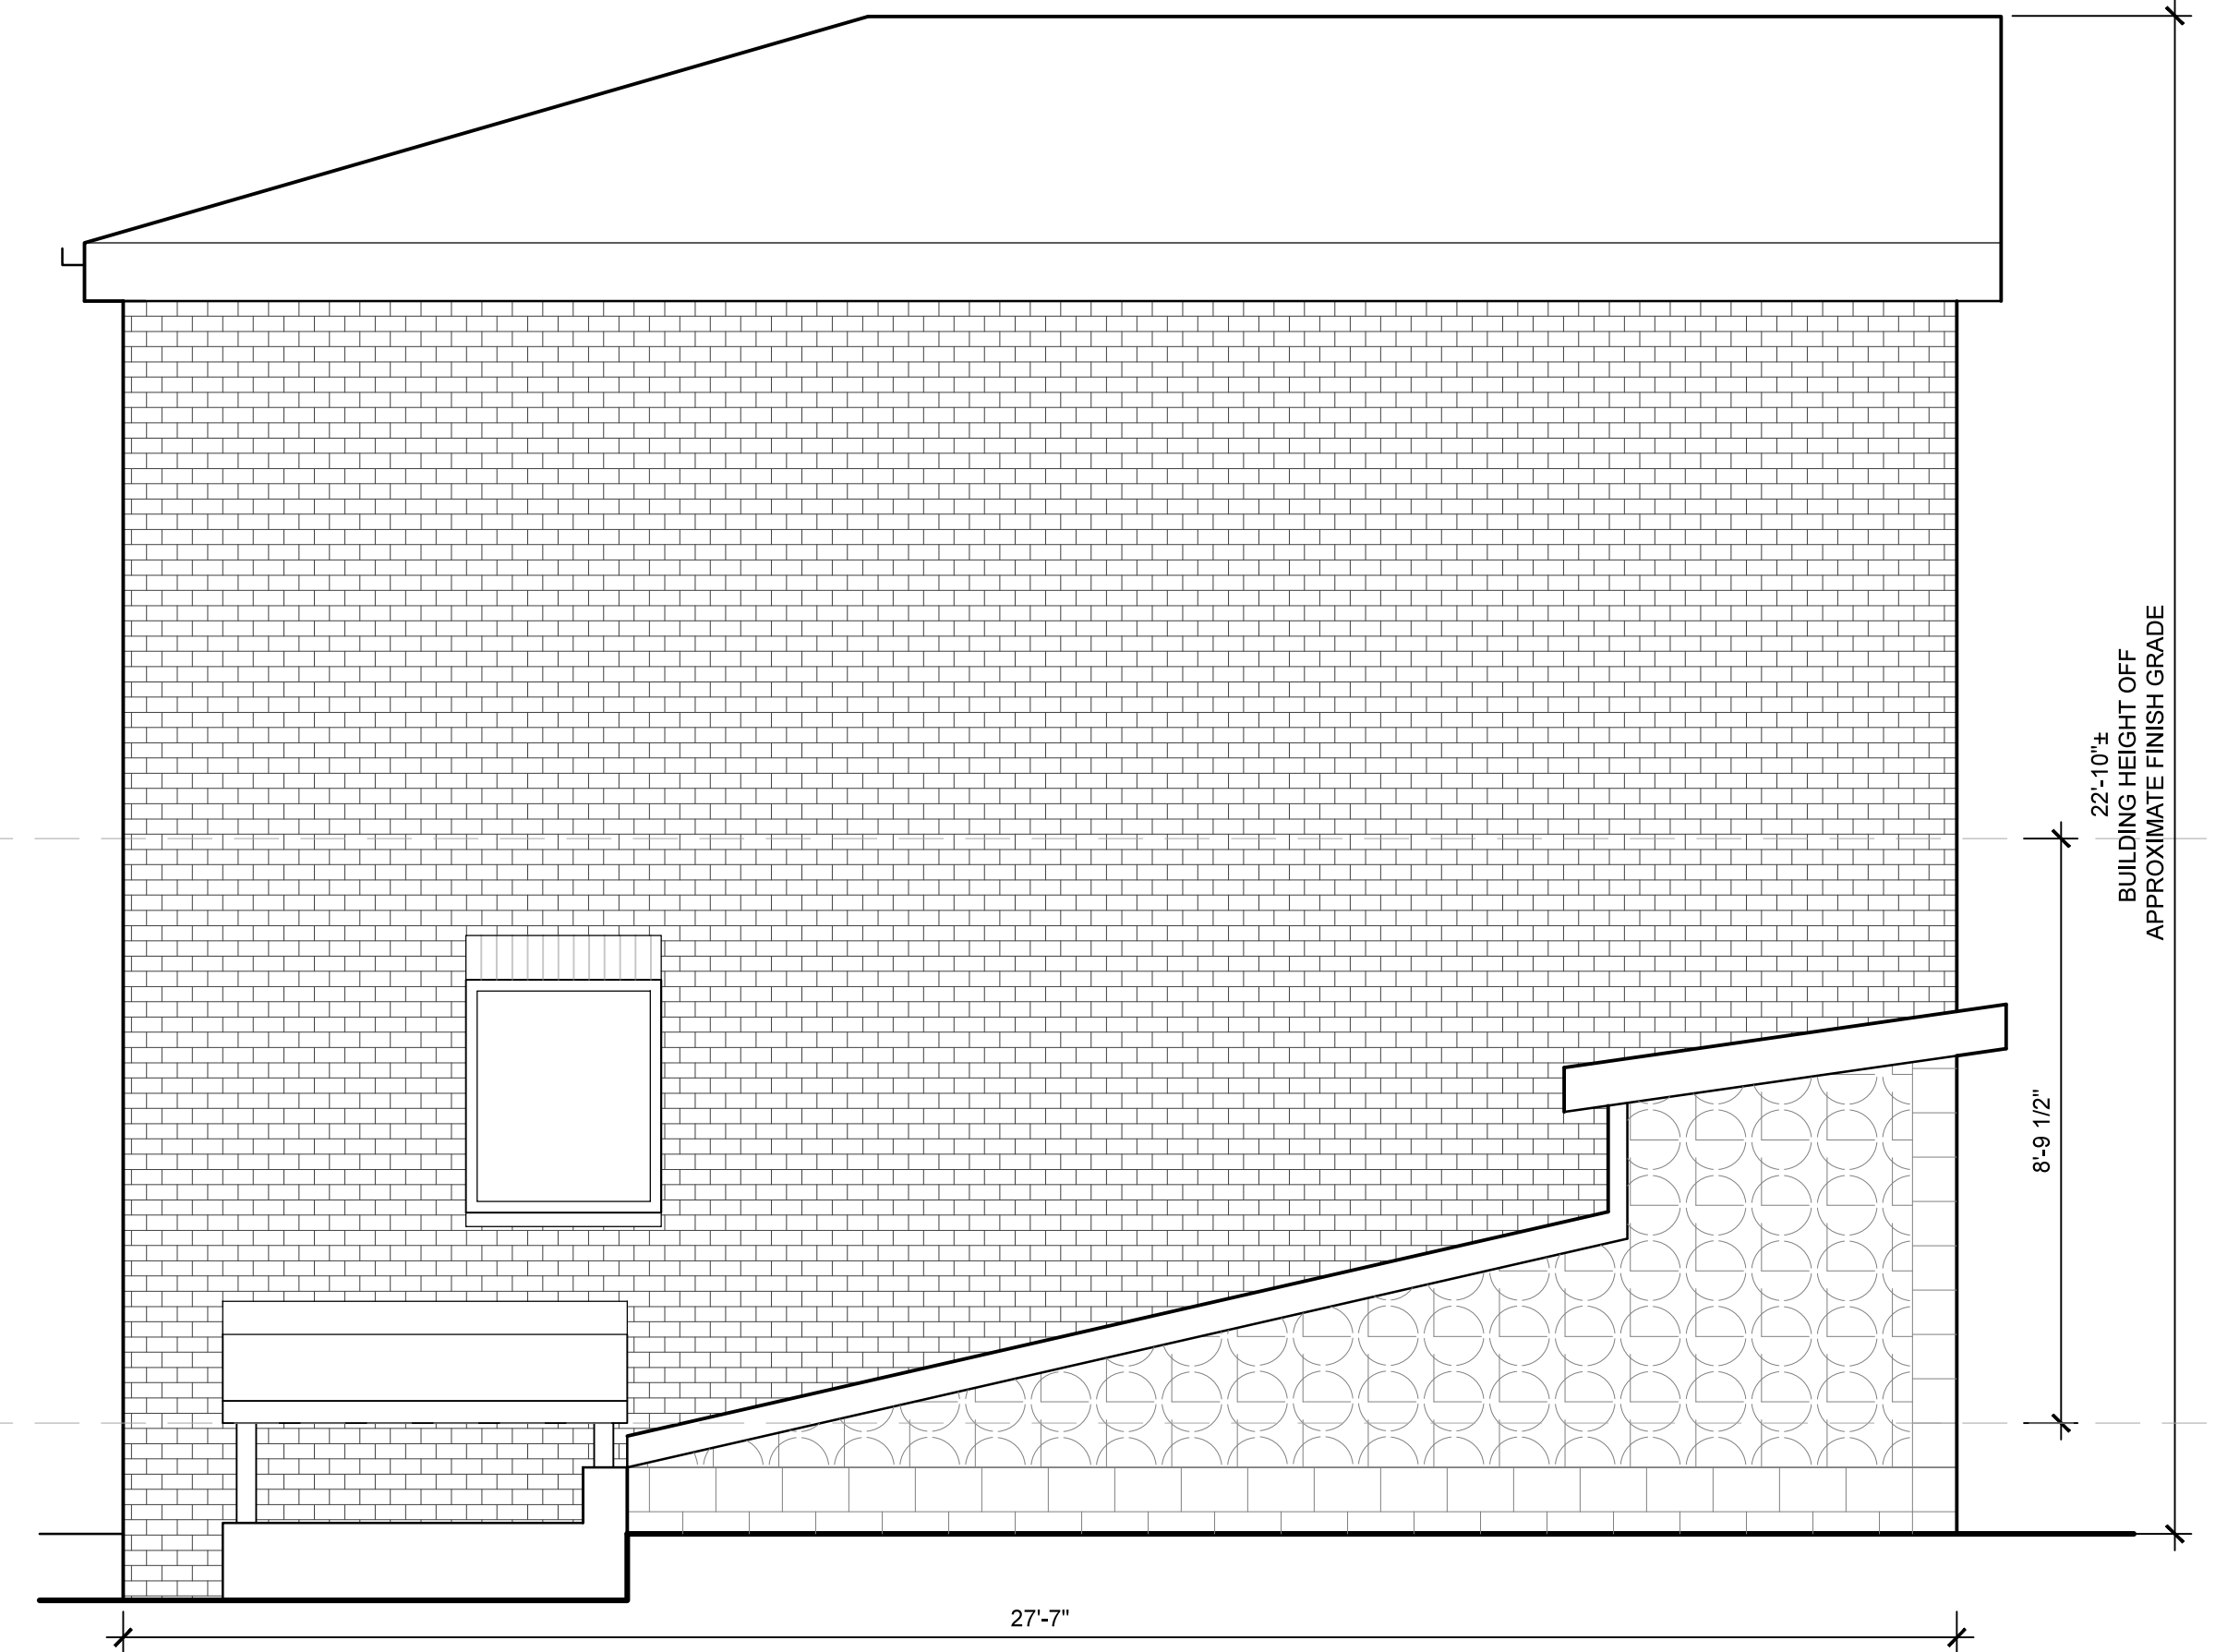


3 **East Elevation**
SCALE: 3/8" = 1'-0"

22'-10"
BUILDING HEIGHT OFF
APPROXIMATE FINISH GRADE

8'-9 1/2"



2 **South Elevation**
SCALE: 3/8" = 1'-0"

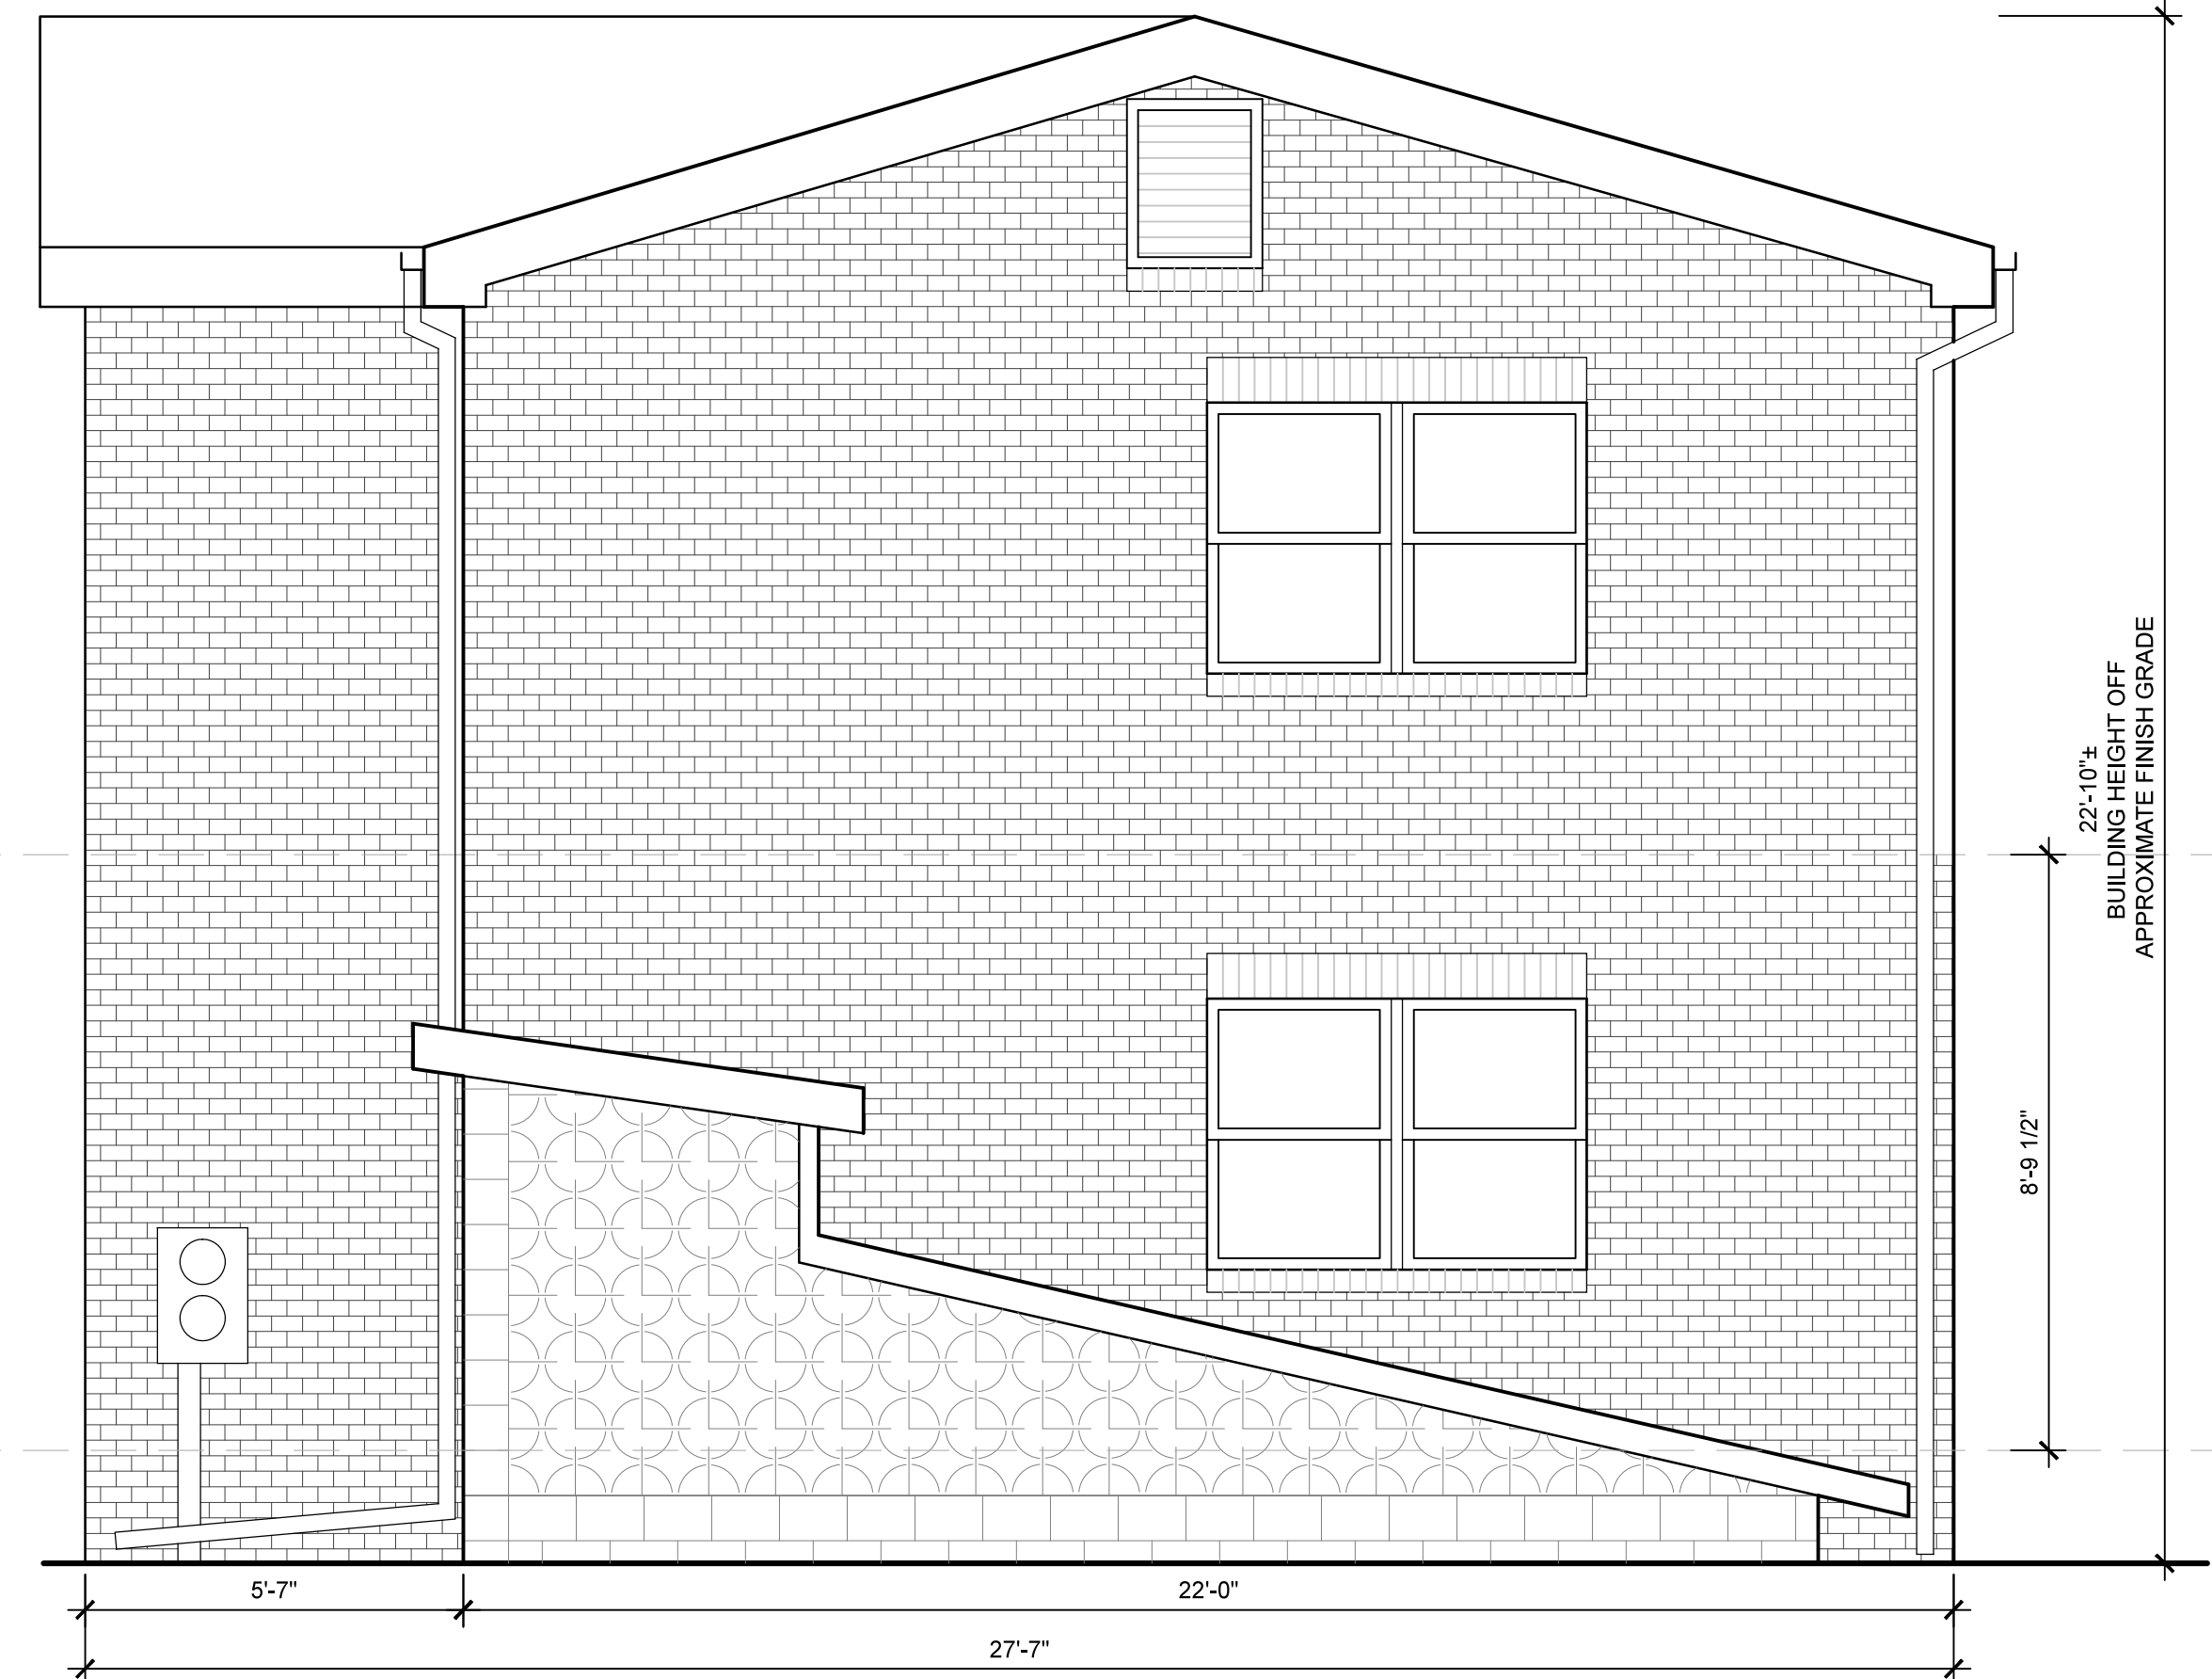

1 **West Elevation**
SCALE: 3/8" = 1'-0"

22'-10"
BUILDING HEIGHT OFF
APPROXIMATE FINISH GRADE

8'-9 1/2"

MOR - Rear Apartment Building
46 Farwell Street
Newton, MA 02460

EXISTING ELEVATIONS
05.18.17

EXISTING BUILDING
ELEVATIONS

A2.1