


**GLENSIDE PROPERTIES - REAR LOT**

156 OTIS STREET  
NEWTON, MA

P00314

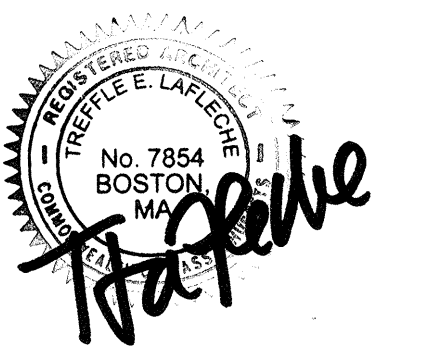

LDa Architecture & Interiors, LLP  
222 Third Street, Suite 3212  
Cambridge, MA 02142  
617 621-1455 fax 617 621-1477  
www.LDa-Architects.com


ISSUANCE:  
SPECIAL PERMIT

REVISION:

DATE: 2/16/2018  
SCALE: 1/4" = 1'-0"  
DRAWN: T.J. MJ  
CHECKED: TL, TJ

SHEET INFO:  
BASEMENT PLAN

**A100**

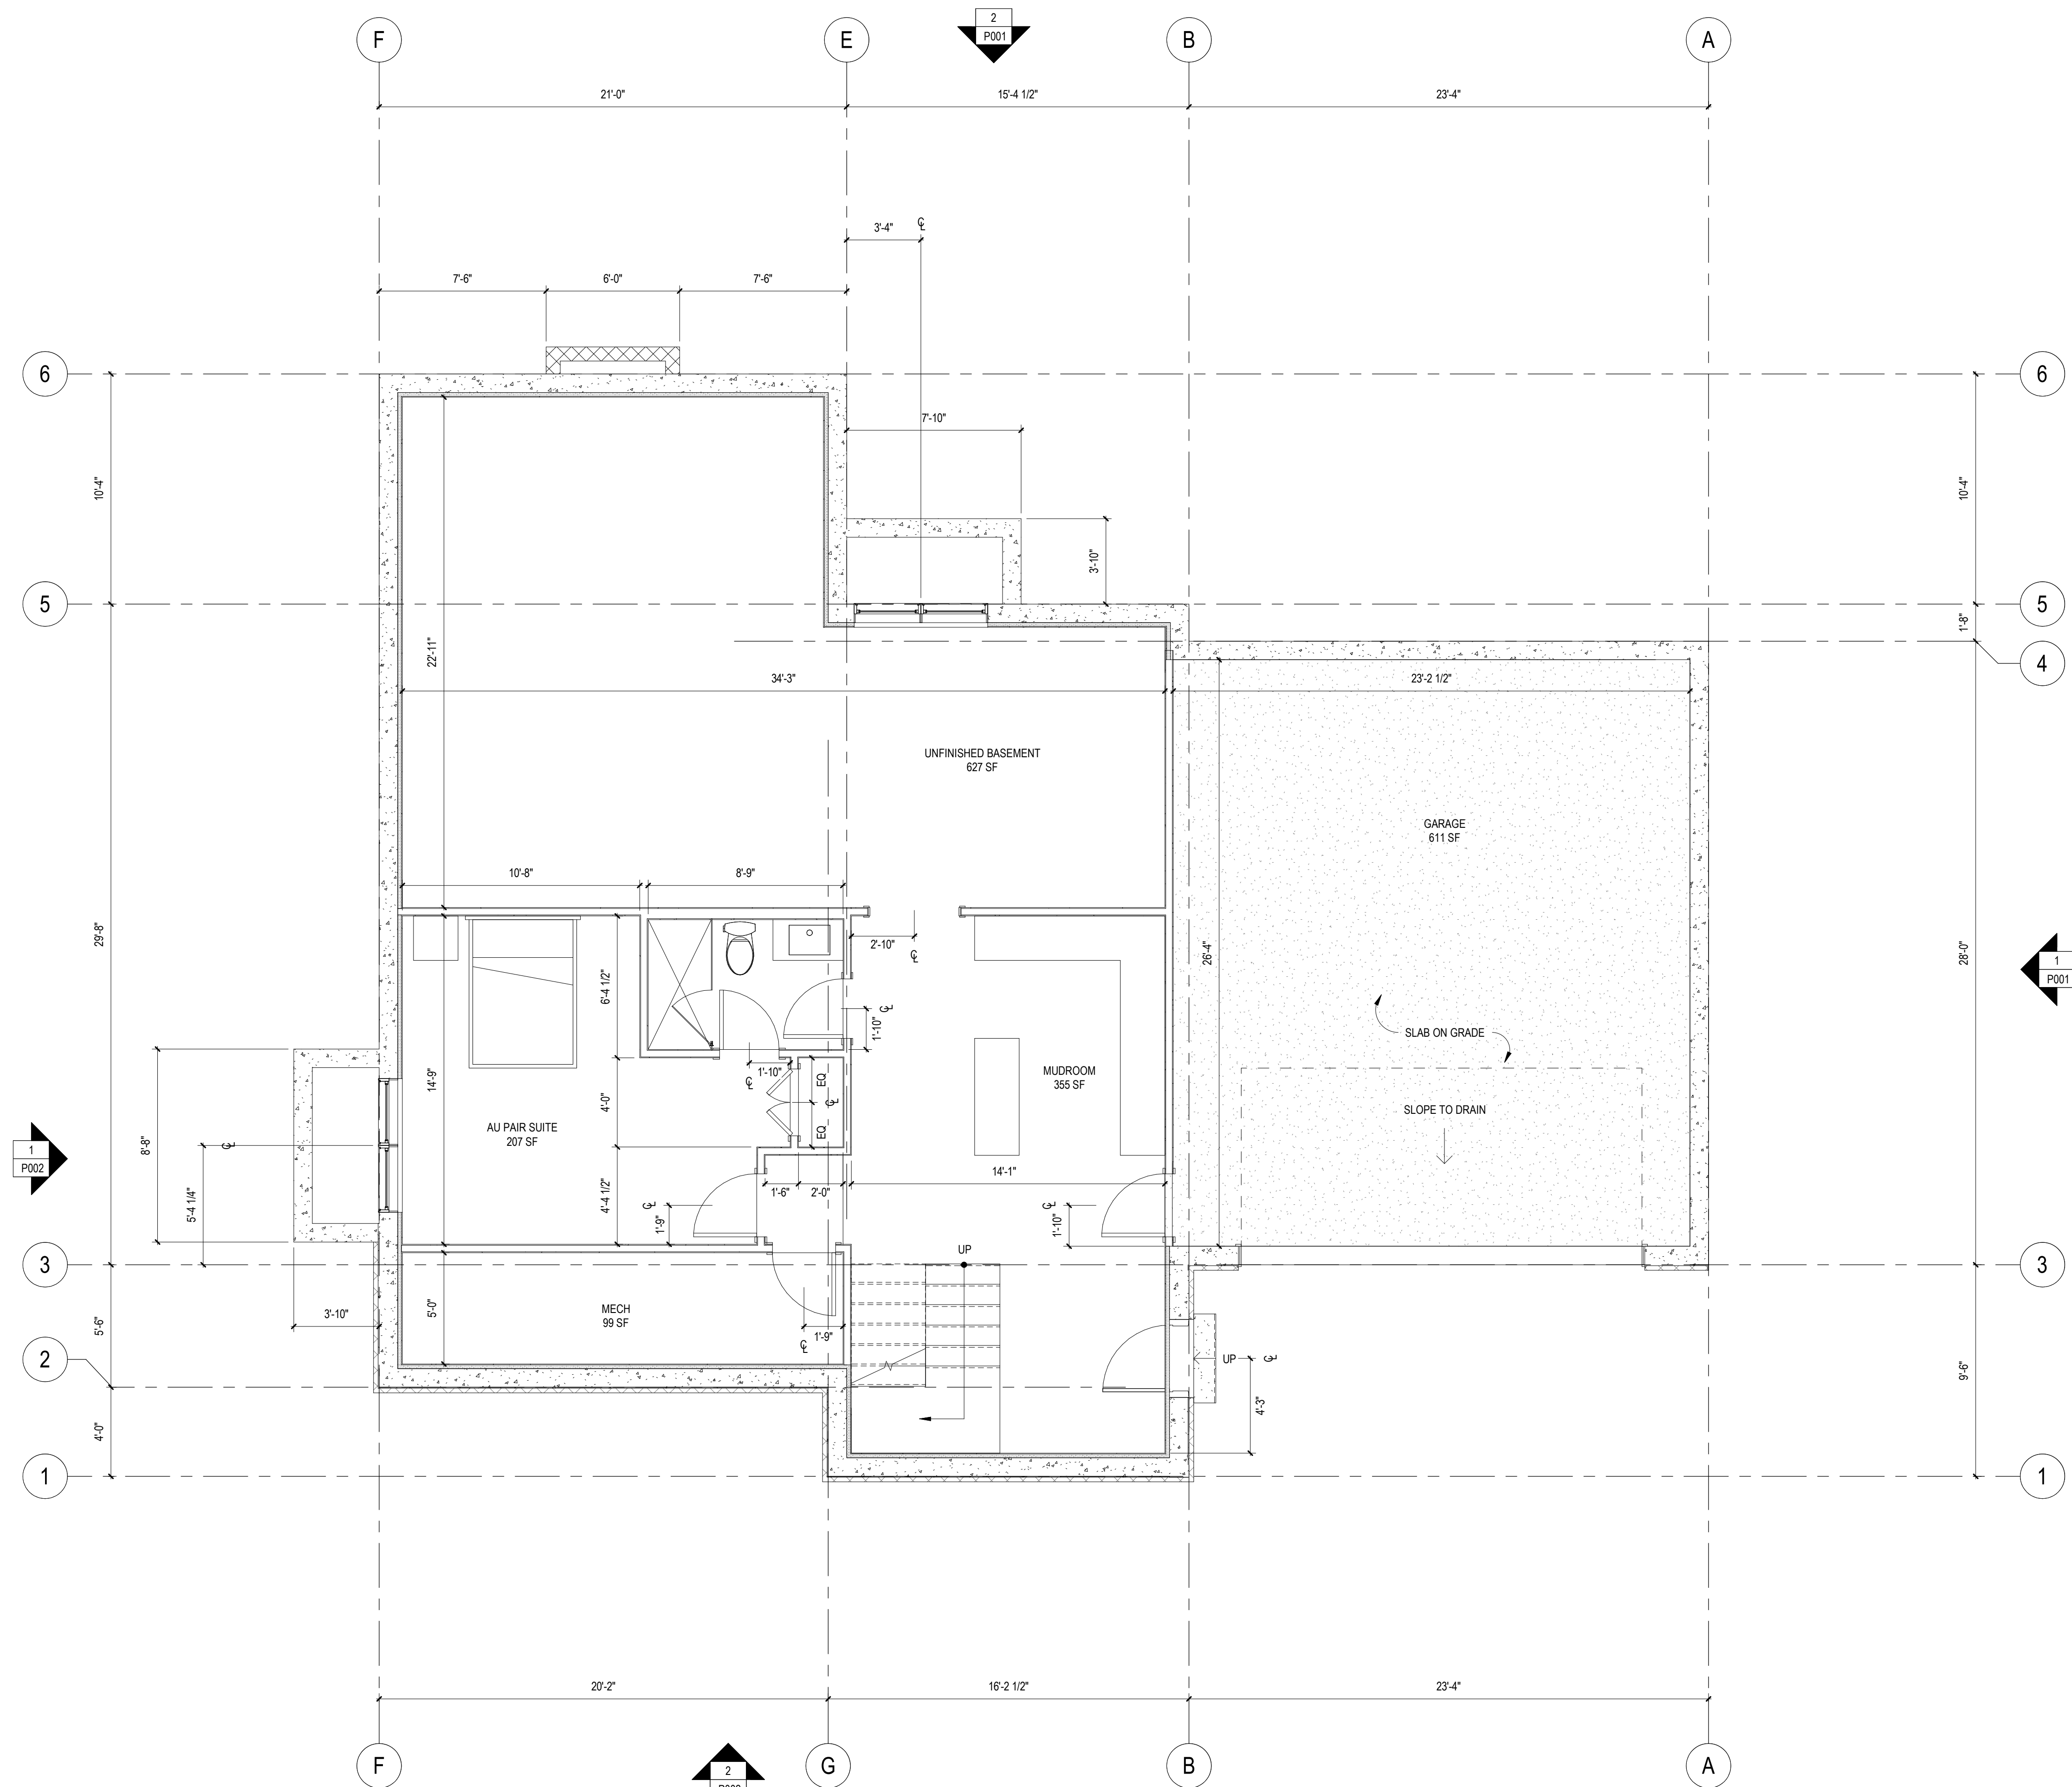

**GLENSIDE PROPERTIES - REAR LOT**

156 OTIS STREET  
NEWTON, MA

P30314




Lda Architecture & Interiors, LLP  
222 Third Street, Suite 3212  
Cambridge, MA 02142  
617 621-1455 fax 617 621-1477  
www.LDa-Architects.com

ISSUANCE:  
SPECIAL PERMIT

REVISION:

DATE: 2/16/2018  
SCALE: 1/4" = 1'-0"  
DRAWN: T.J. MJ  
CHECKED: TL, TJ


SHEET INFO:  
FIRST FLOOR PLAN

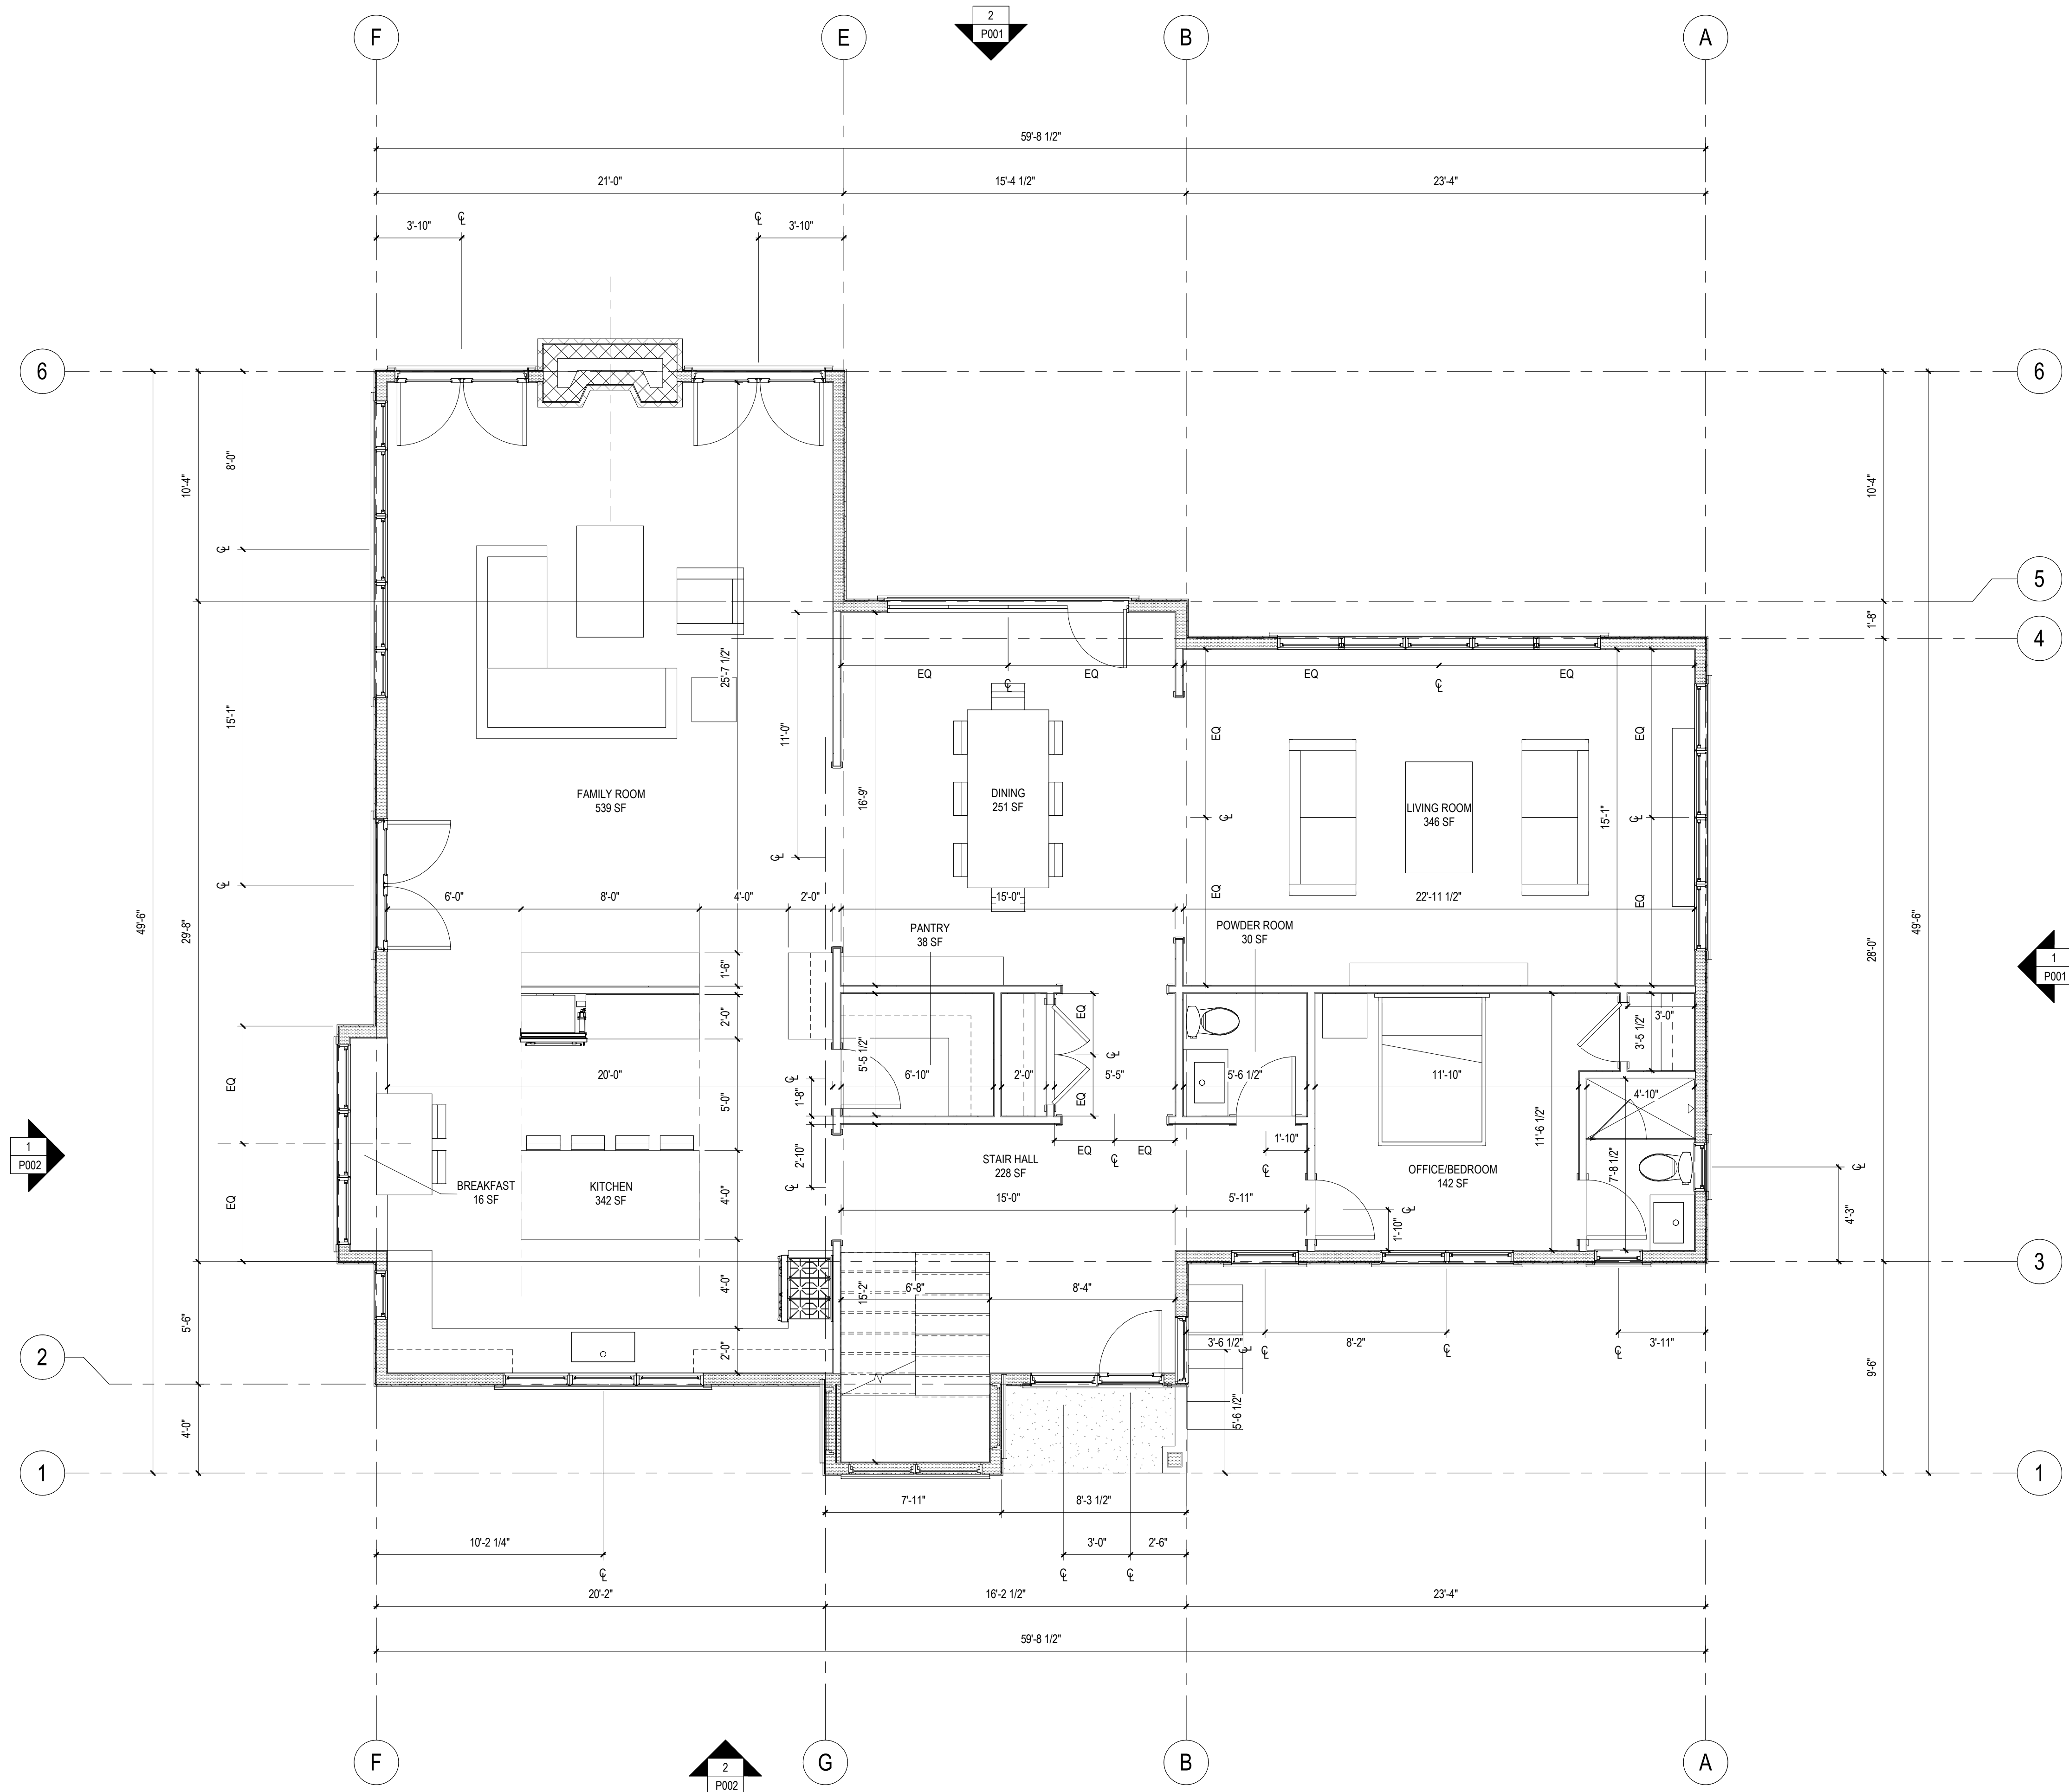

**GLENSIDE PROPERTIES - REAR LOT**

156 OTIS STREET  
NEWTON, MA

P00314

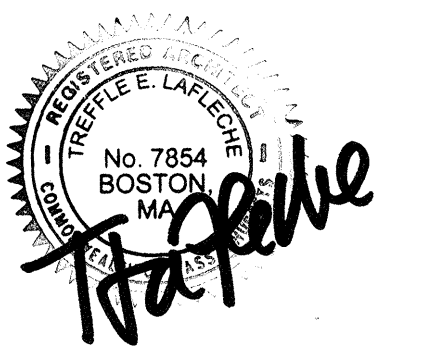


LDa Architecture & Interiors, LLP  
222 Third Street, Suite 3212  
Cambridge, MA 02142  
617 621-1455 fax 617 621-1477  
www.LDa-Architects.com

ISSUANCE:  
SPECIAL PERMIT

REVISION:

DATE: 2/16/2018  
SCALE: 1/4" = 1'-0"  
DRAWN: T.J. MJ  
CHECKED: TL, TJ

SHEET INFO:  
SECOND FLOOR PLAN

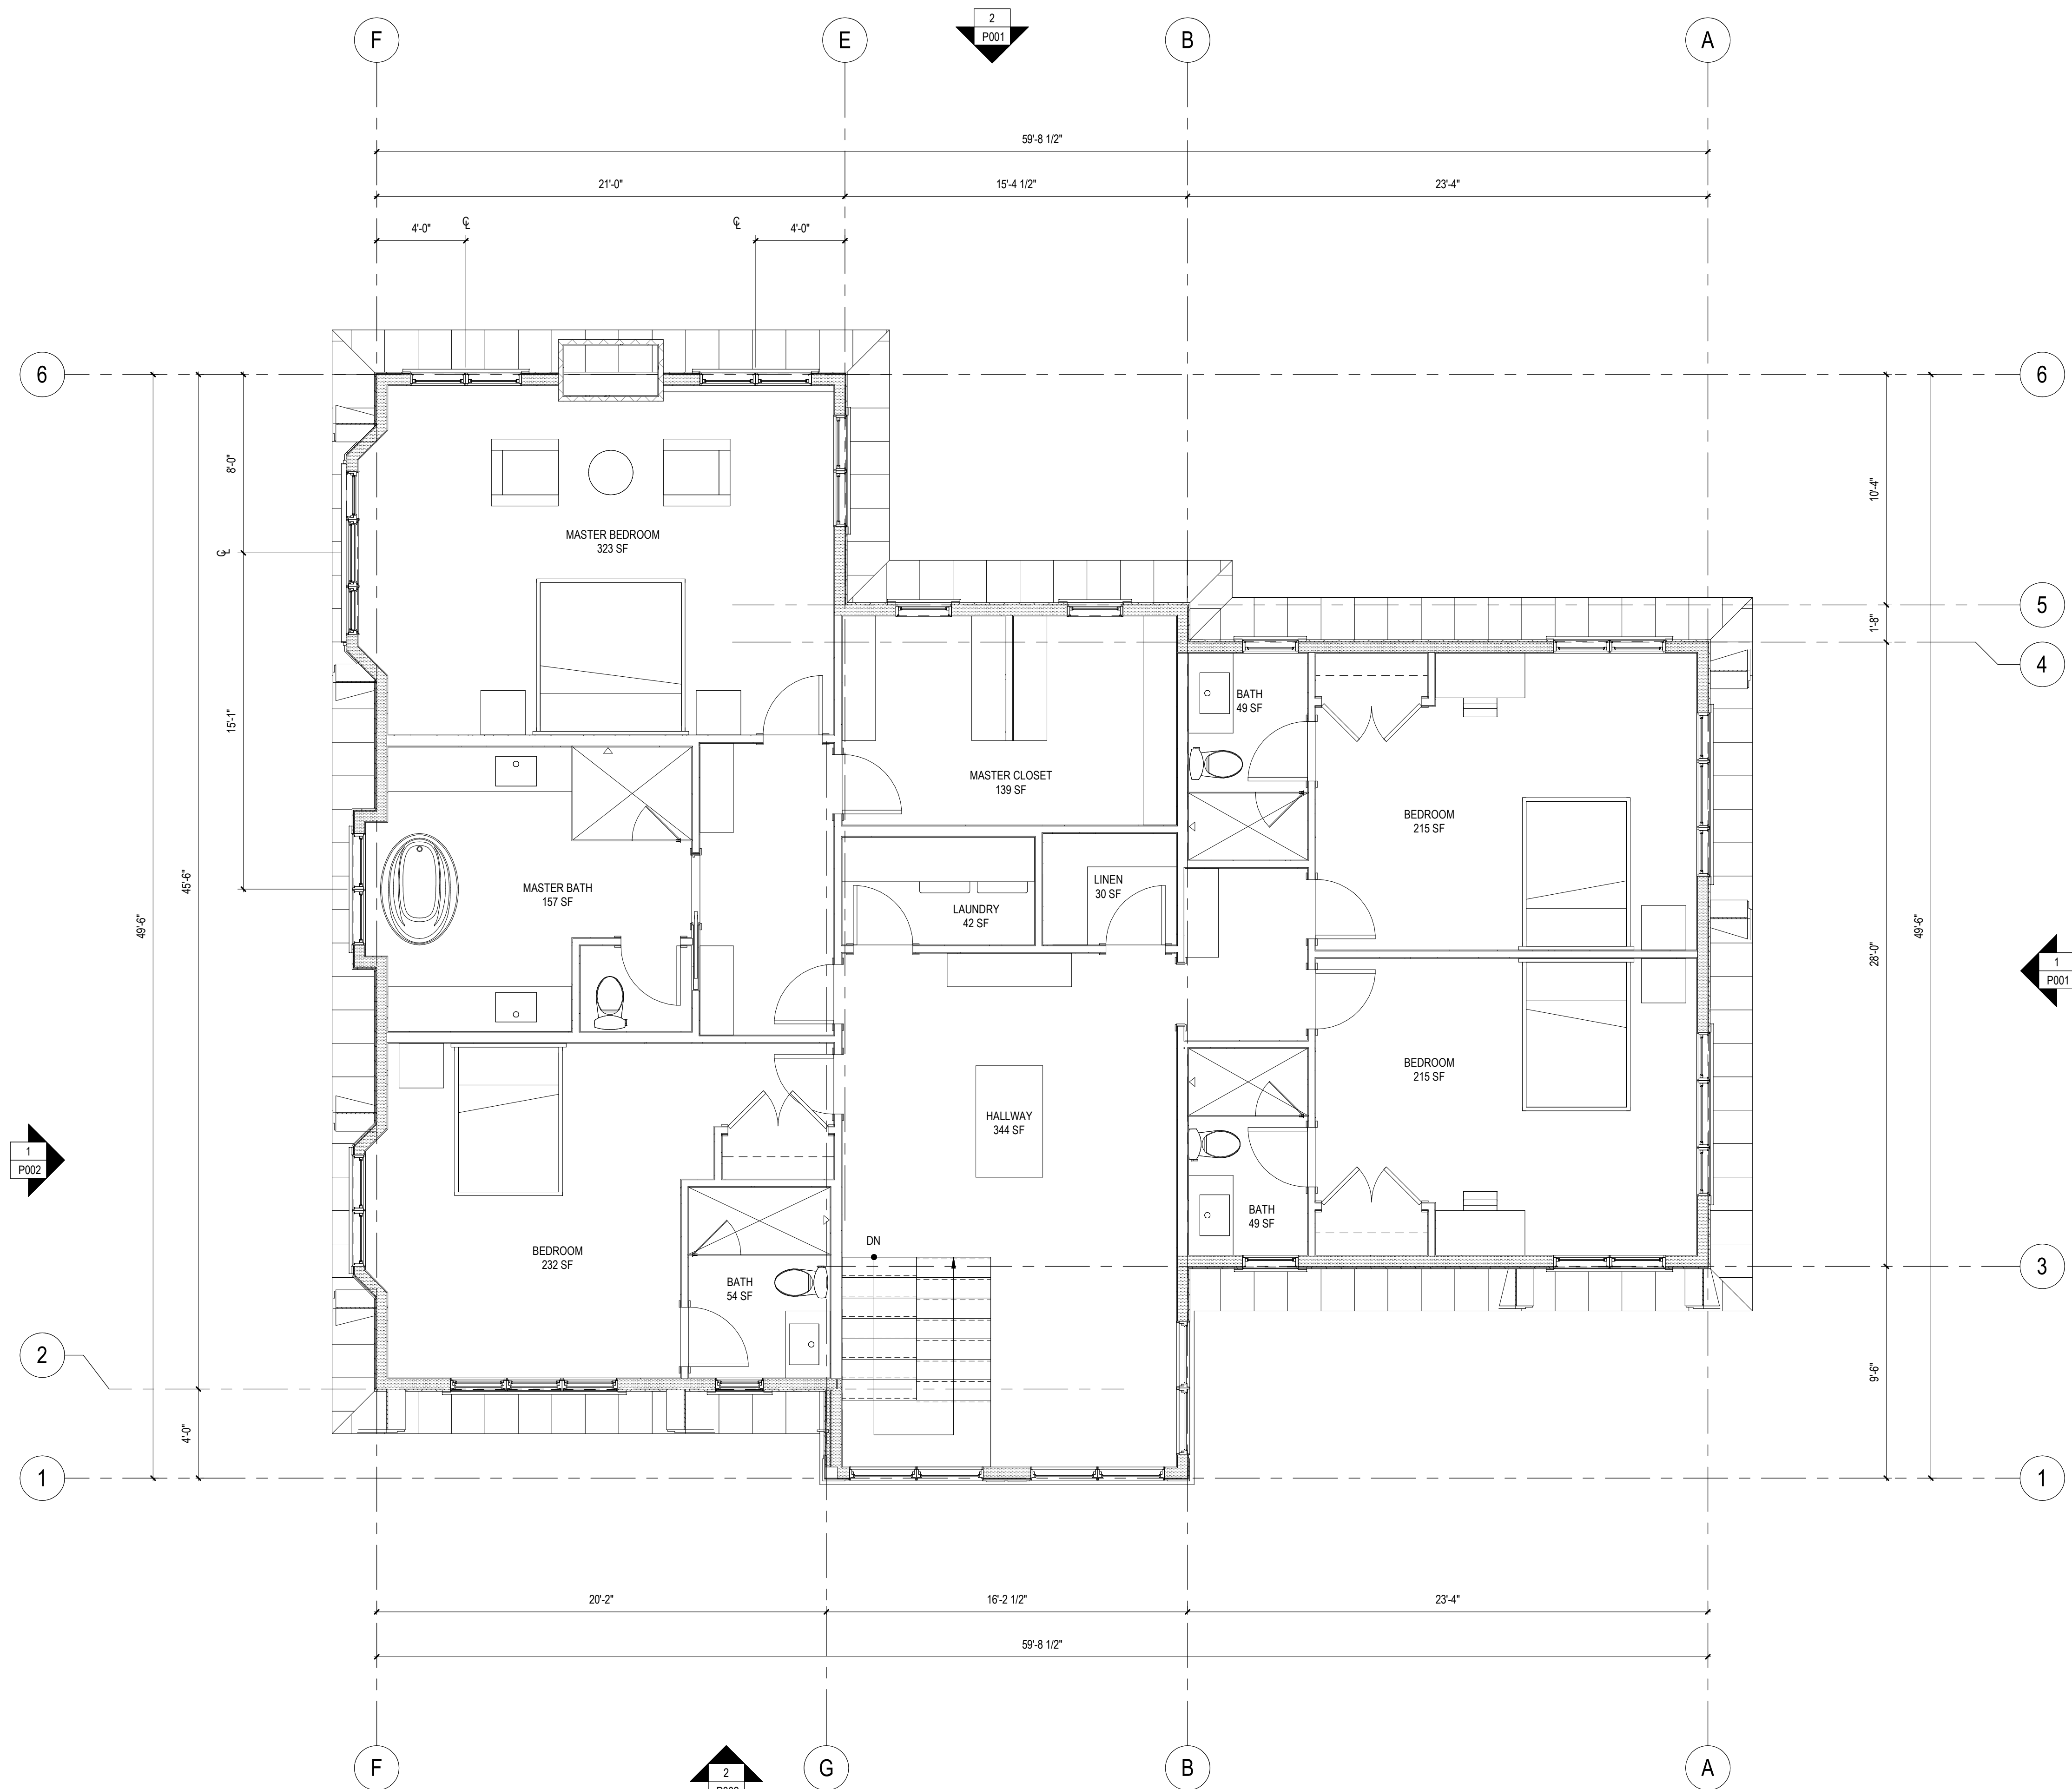





LDa Architecture & Interiors, LLP  
222 Third Street, Suite 3212  
Cambridge, MA 02142  
617 621-1455 fax 617 621-1477  
www.LDa-Architects.com

ISSUANCE:  
SPECIAL PERMIT

REVISION:

DATE: 2/16/2018  
SCALE: 1/8" = 1'-0"  
DRAWN: MJ & TJ  
CHECKED: TJ & TL

SHEET INFO:  
EXTERIOR ELEVATIONS



**4 WEST ELEVATION**  
SCALE: 1/8" = 1'-0"



**2 NORTH ELEVATION**  
SCALE: 1/8" = 1'-0"



**3 EAST ELEVATION**  
SCALE: 1/8" = 1'-0"



**1 SOUTH ELEVATION**  
SCALE: 1/8" = 1'-0"