




PROPOSED RESIDENTIAL ADDITION  
50-52 NOBLE STREET  
NEWTON, MASSACHUSETTS 02465

DUNGAN RESIDENCE  
50-52 NOBLE STREET  
NEWTON, MASSACHUSETTS 02465


Ronald F. Jarek, Architect  
487 Watertown Street  
Newtonville, MA 02460

DATE: APRIL 7, 2014  
DRAWN BY: [blank]  
CHECKED BY: [blank]  
PROJECT NO.: [blank]  
SHEET NO.: [blank]

1-KA-1

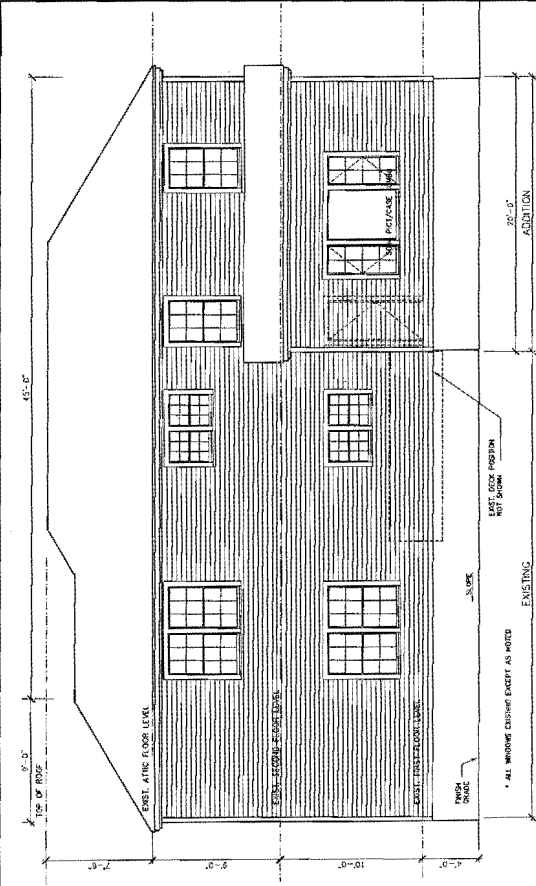


PROPOSED REAR ELEVATION  
1/8"=1'-0"

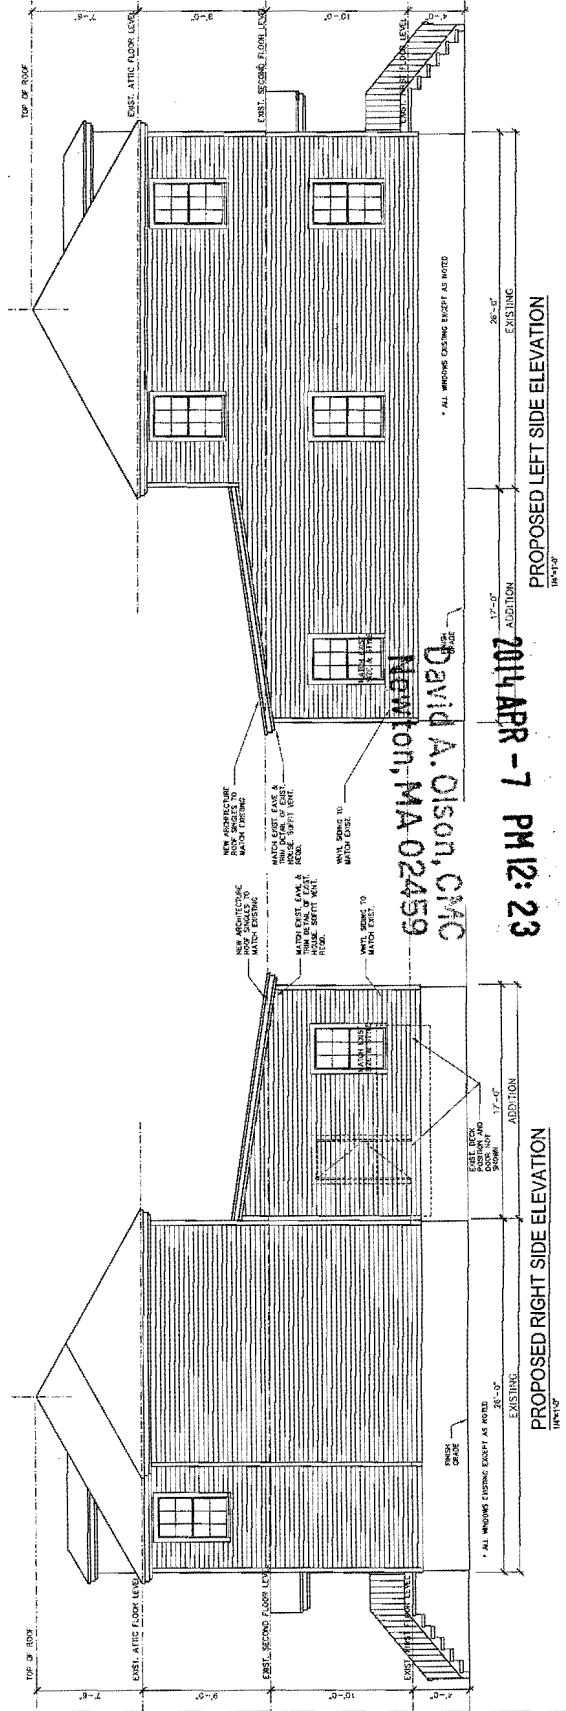

PROPOSED LEFT SIDE ELEVATION  
1/8"=1'-0"

PROPOSED RIGHT SIDE ELEVATION  
1/8"=1'-0"

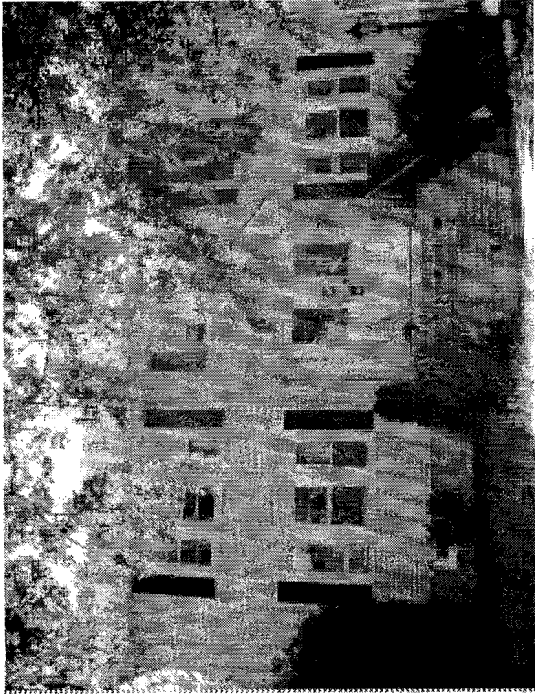

EXISTING FRONT ELEVATION TO REMAIN  
1/8"=1'-0"

RECEIVED  
Newton City Clerk