

ARCHITECTURE  
ENGINEERING  
ENVIRONMENTAL  
LAND SURVEYING

355 Research Parkway  
Meriden, CT 06450  
(203) 630-1406  
(203) 630-2615 Fax

PROGRESS PRINT  
DATE: Jun 23, 2016  
NOT FOR CONSTRUCTION

SELF STORAGE FACILITY  
255-257 NEWTONVILLE AVENUE  
NEWTON, MASSACHUSETTS 02458

Date:

ISSUED

No.

Design

Drawn

Checked

Approved

Scale

Project No.

Date


CAD File

Title


Sheet No.

Sheet No.

A5.02

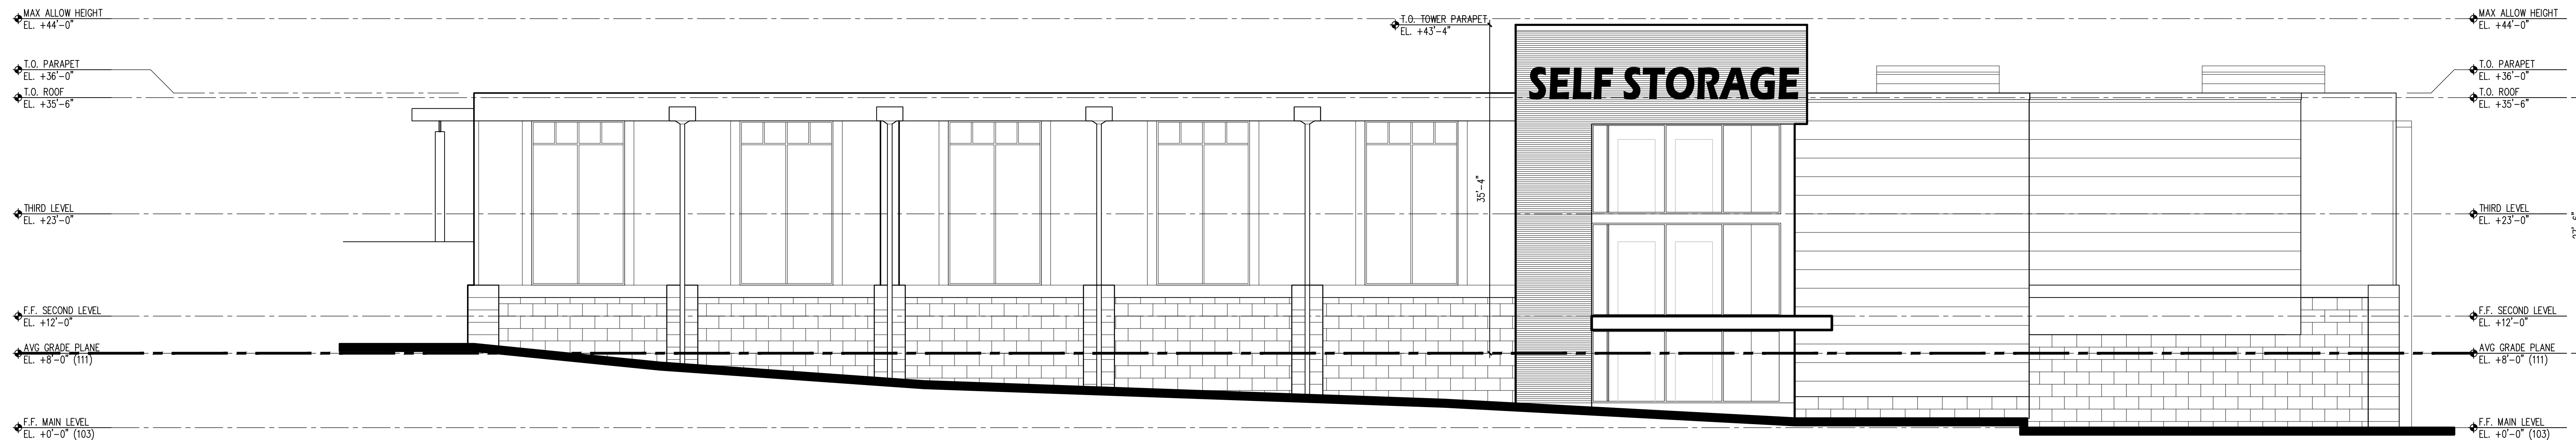

3 EXTERIOR ELEVATION - NORTH - MASSACHUSETTS TURNPIKE  
1/8" = 1'-0"

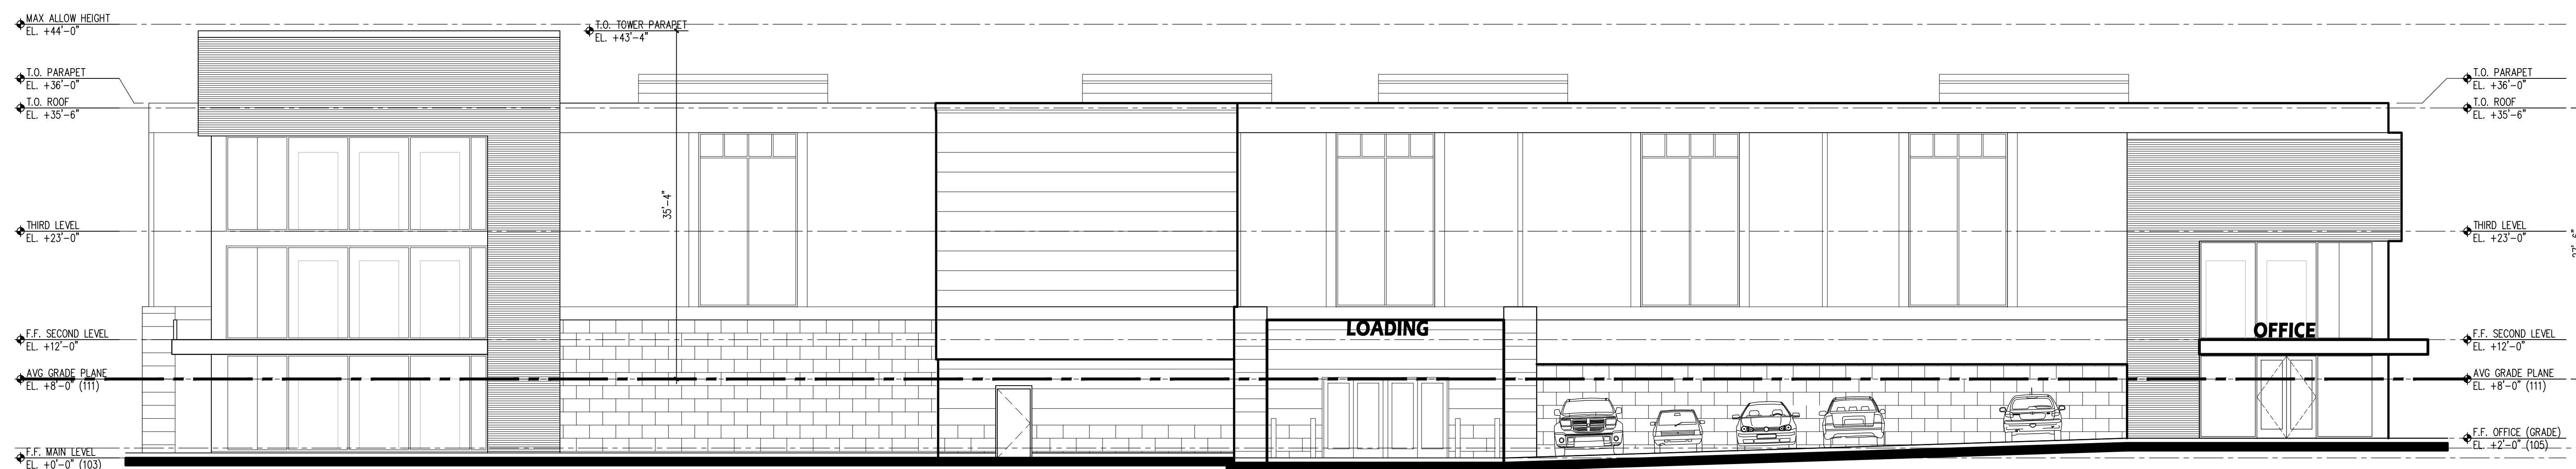

4 EXTERIOR ELEVATION - WEST - PARKING & ENTRANCE  
1/8" = 1'-0"