


1 FLOOR PLAN - MAIN LEVEL
3/32" = 1'-0"

4/15/2016 10:46 AM C:\PROJECTS\1502781\MAIN LEVEL.dwg - 101.dwg


©2016 BL COMPANIES, INC. THESE DRAWINGS SHALL NOT BE UTILIZED BY ANY PERSON, FIRM OR CORPORATION WITHOUT THE SPECIFIC WRITTEN PERMISSION OF BL COMPANIES.

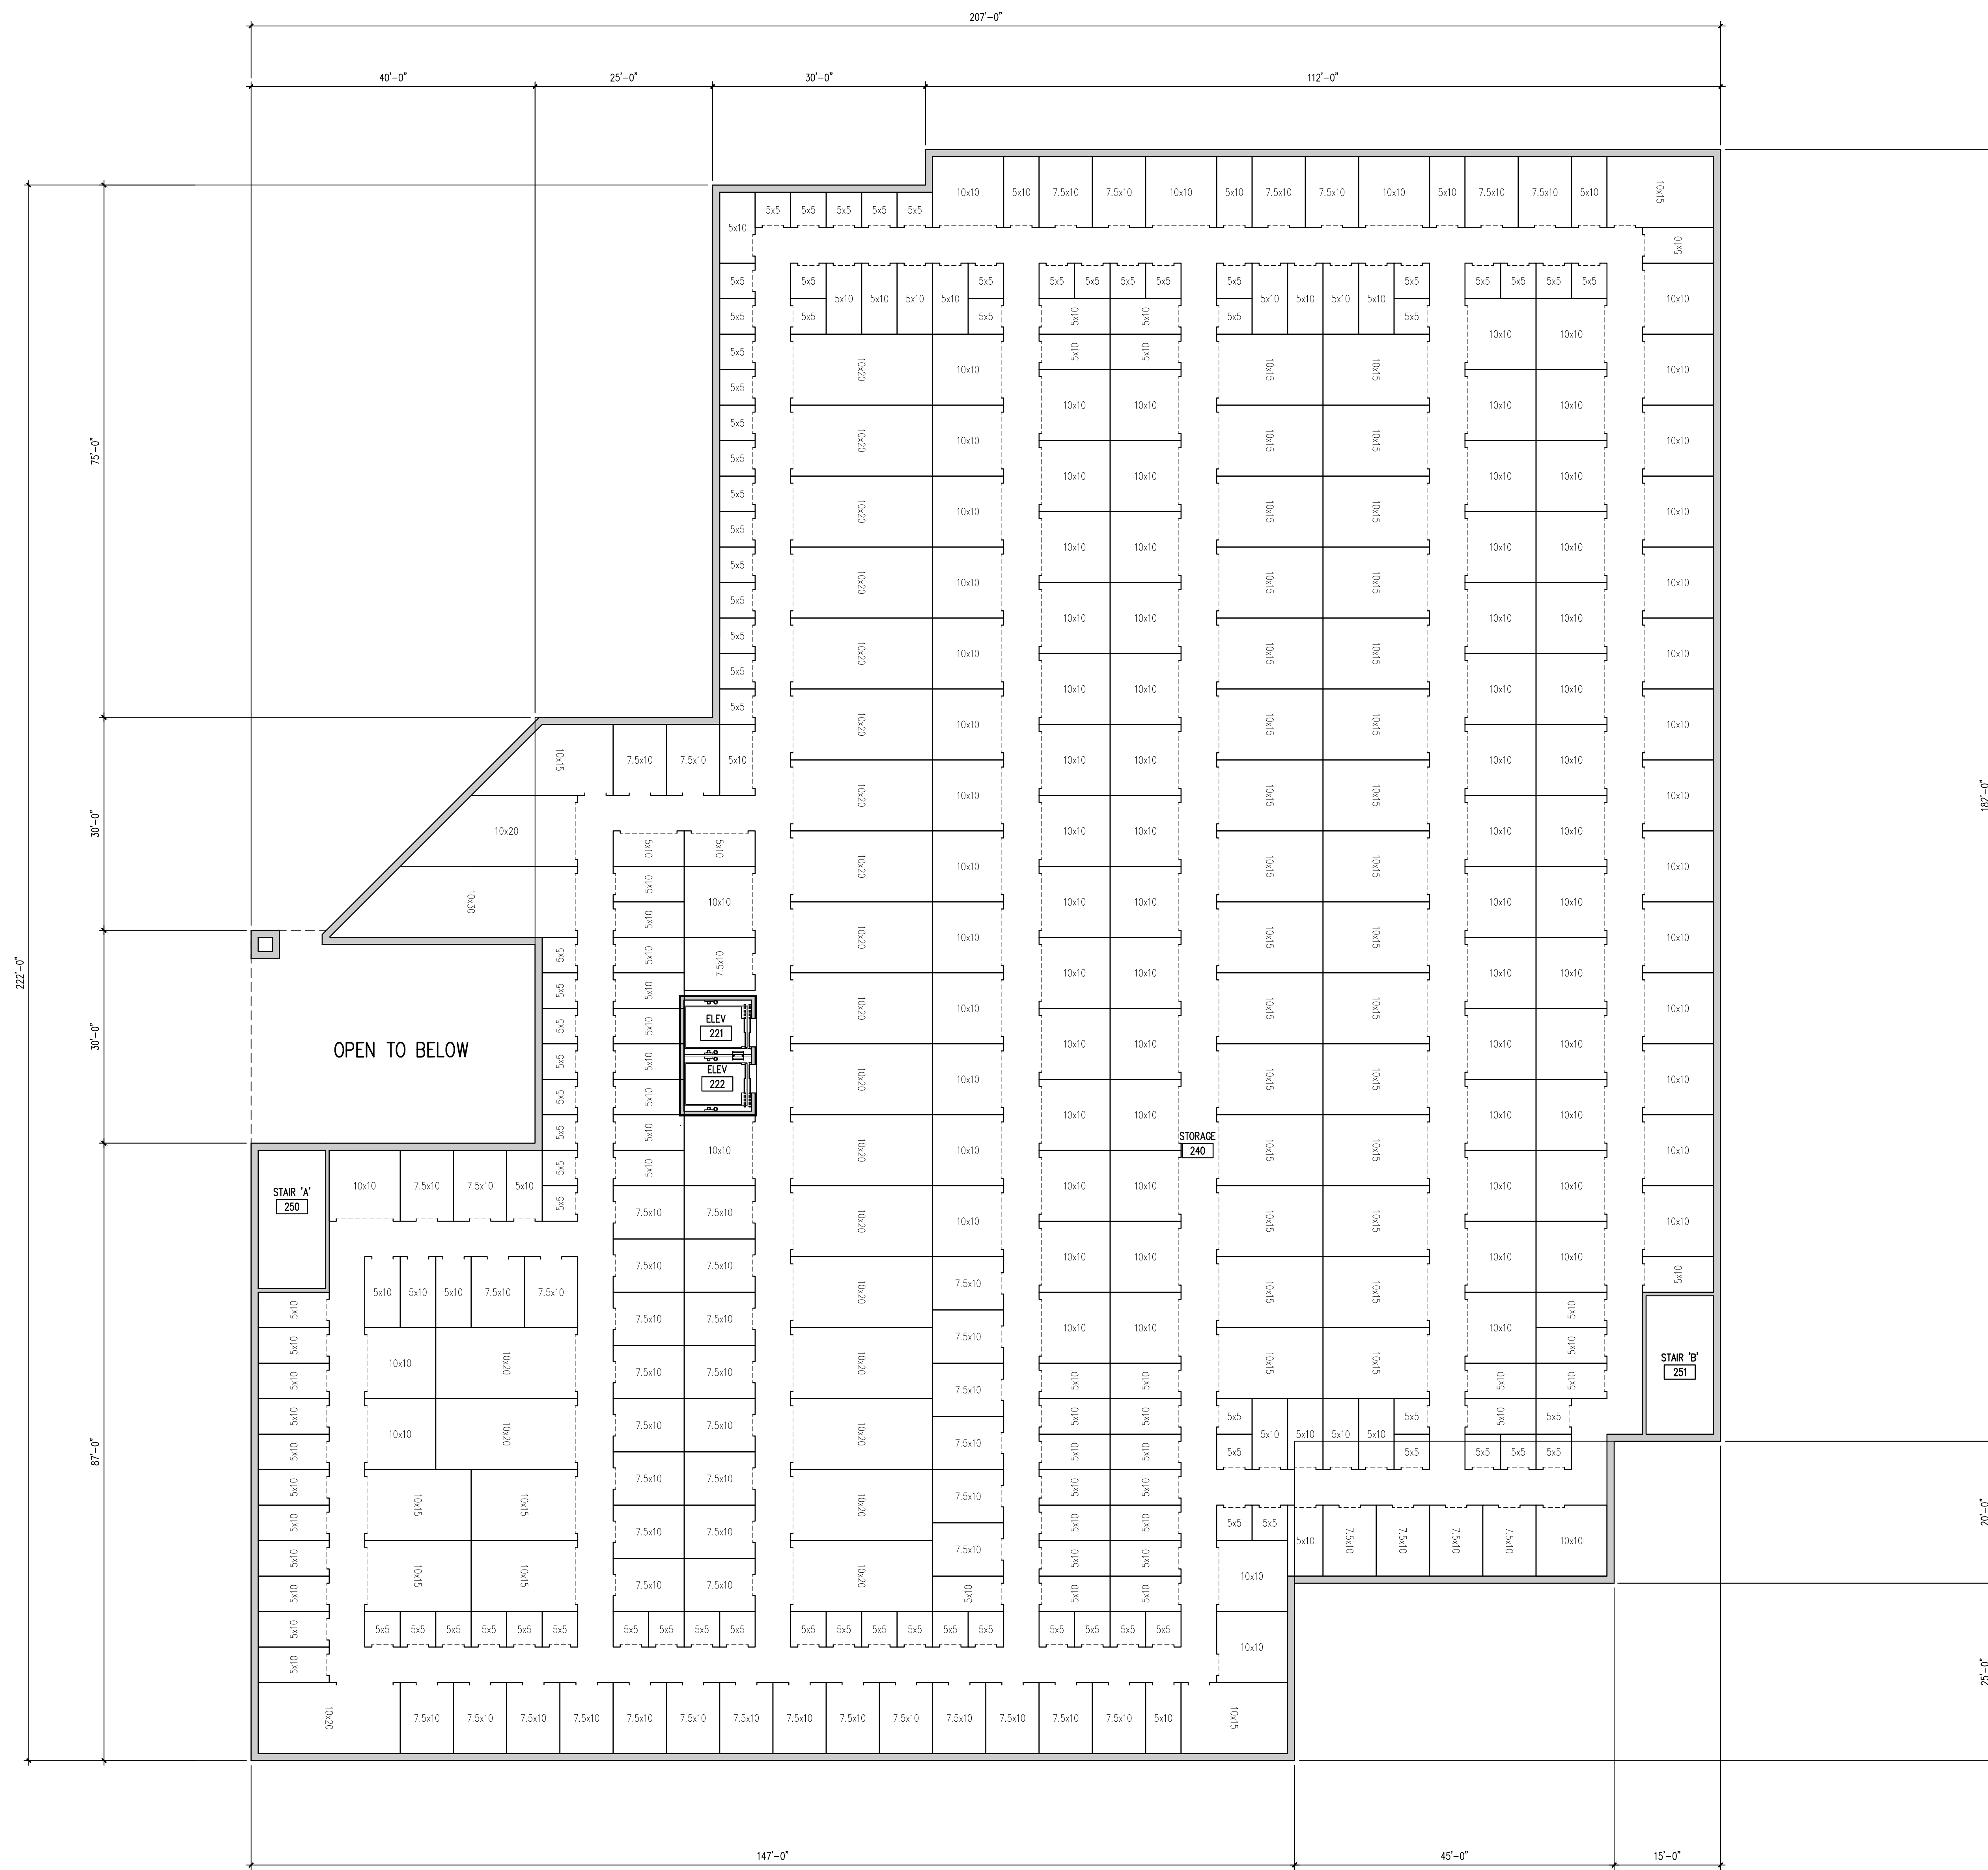

2 FLOOR PLAN - SECOND LEVEL
3/32" = 1'-0"

PROGRESS PRINT
DATE: 4/15/2016
BY: [Signature]

SELF STORAGE FACILITY
255-257 NEWTONVILLE AVENUE
NEWTON, MASSACHUSETTS 02458

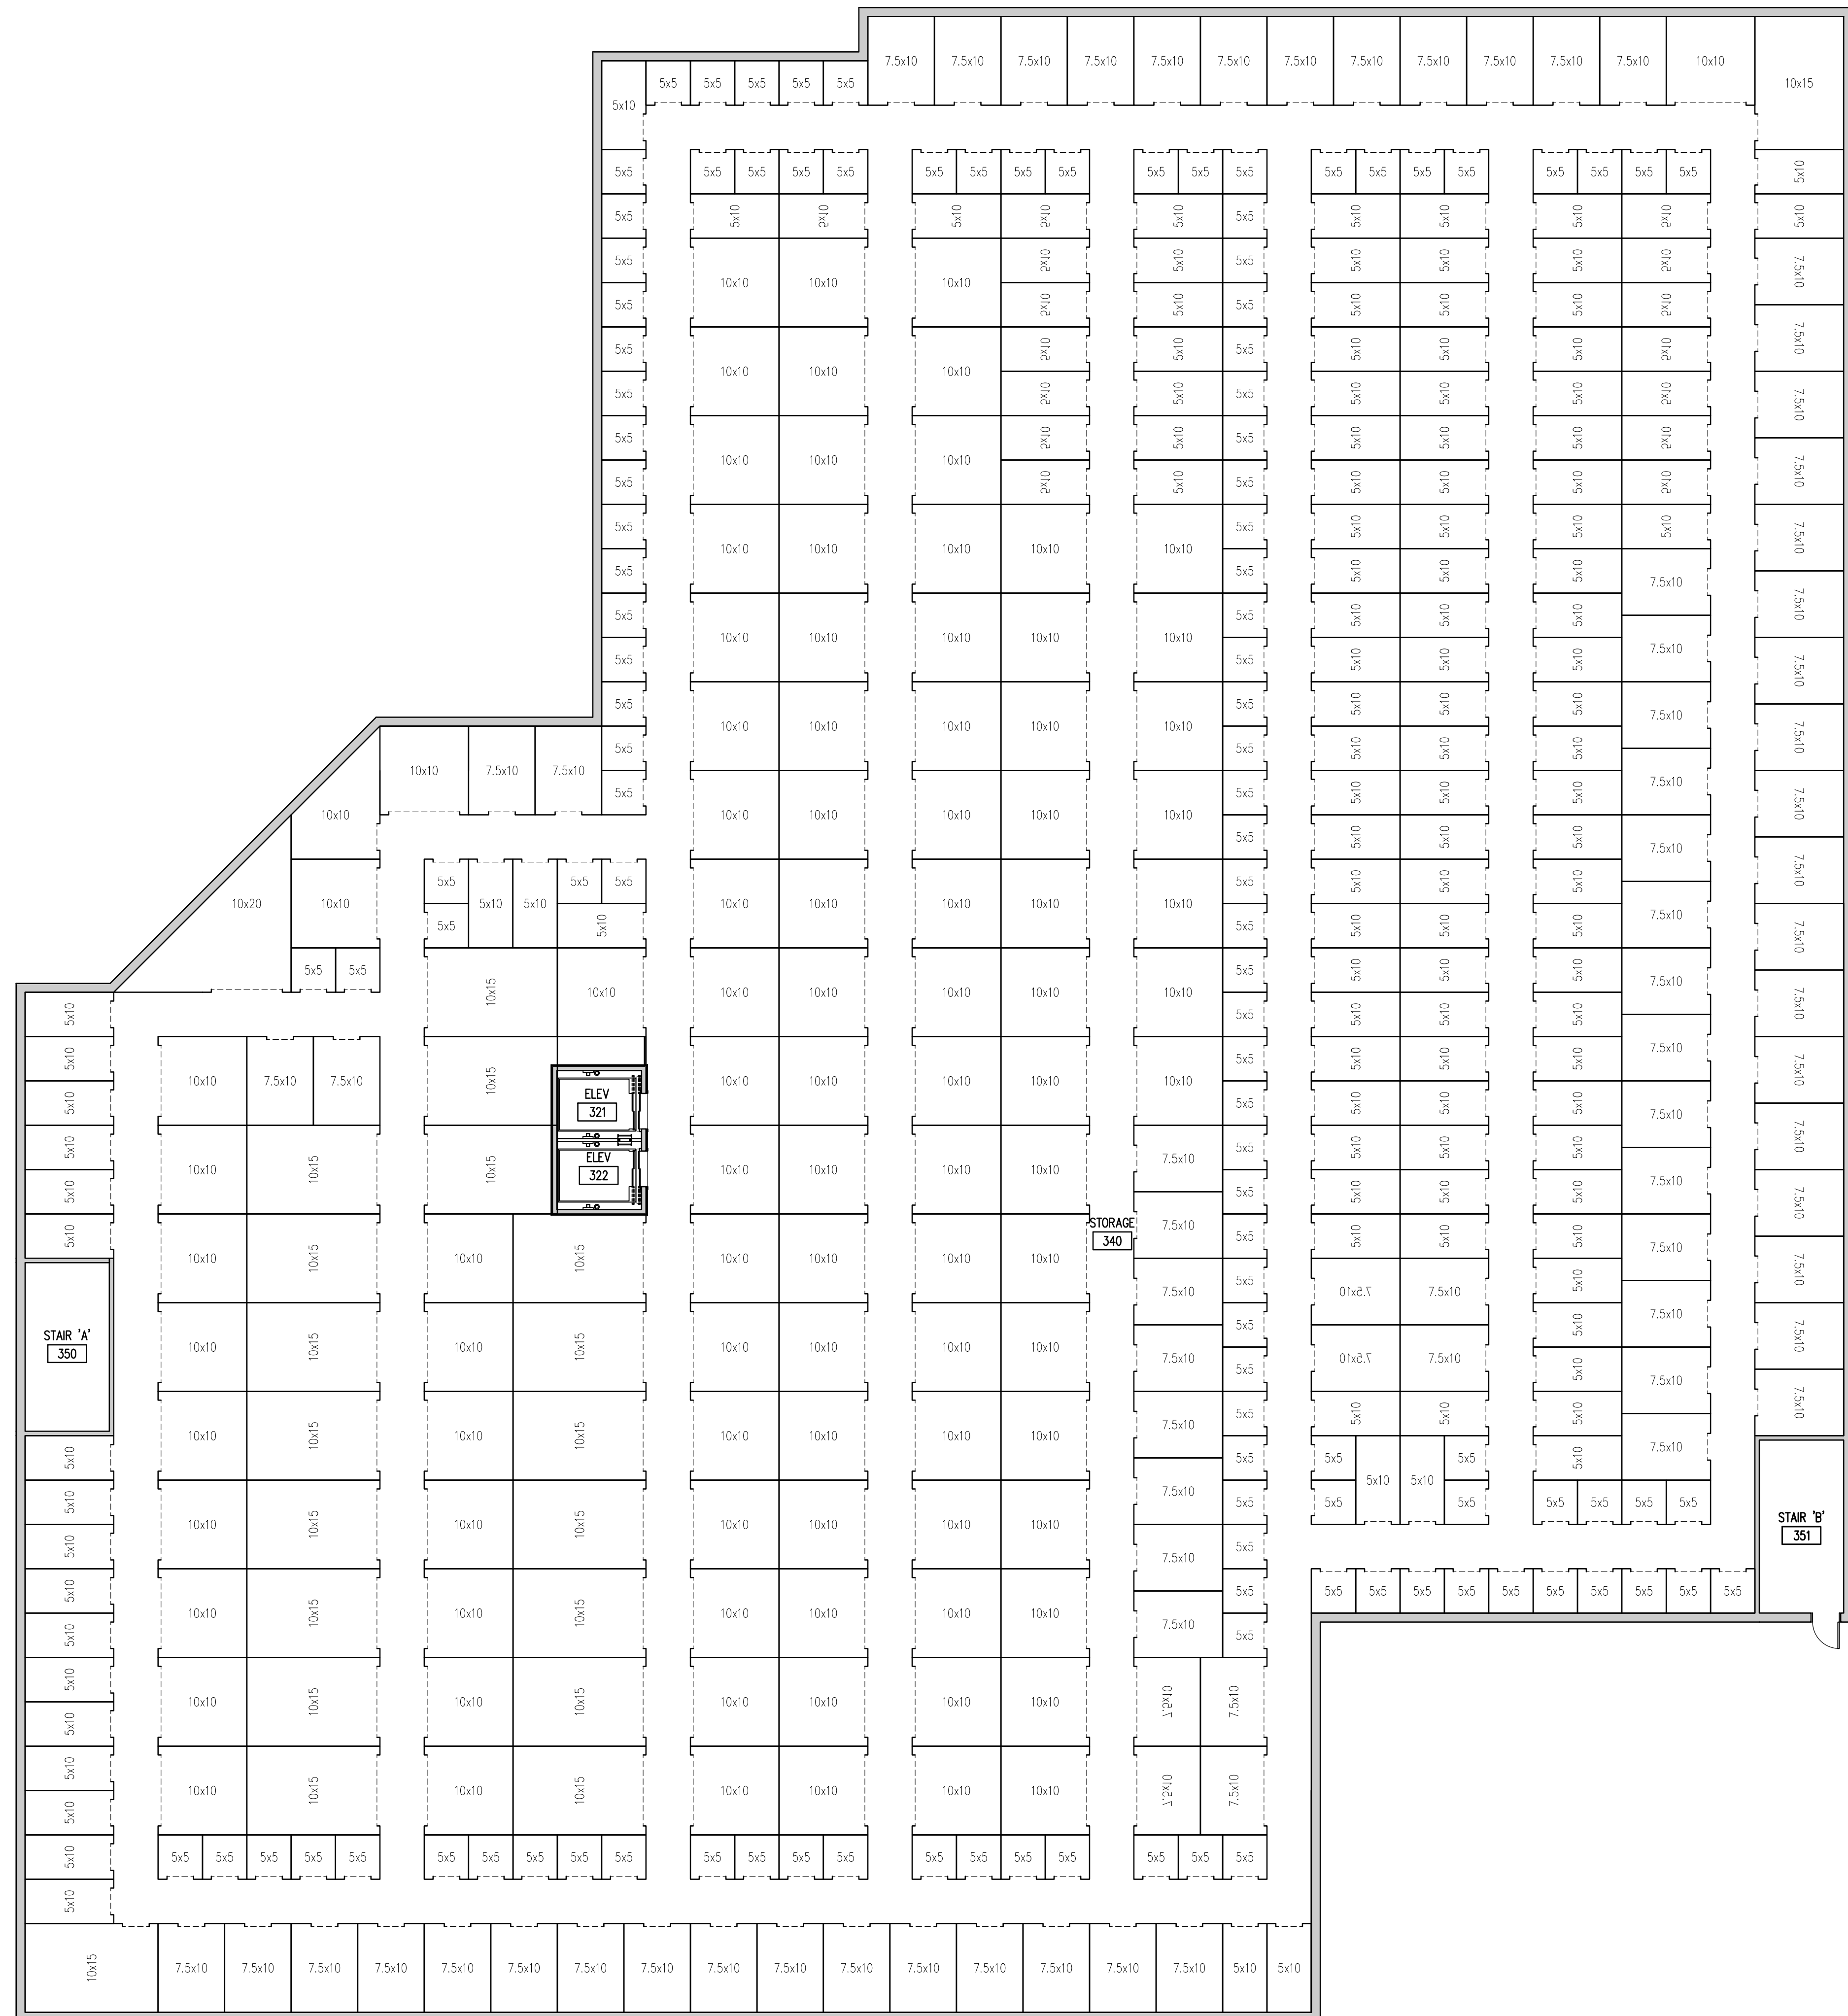

3 FLOOR PLAN - THIRD LEVEL
3/22 = 1'-0"

ISSUED
No. _____ Date _____
Designed
Drawn
Checked
Approved
Scale
Project No. 1502781
Date 4/15/2016
CAD File: A1502781-103

Sheet No. _____
Title
THIRD FLOOR PLAN
A1.03

PROGRESS PRINT
DATE: 4/15/2016
BY: JACOBSON


SELF STORAGE FACILITY
255-257 NEWTONVILLE AVENUE
NEWTON, MASSACHUSETTS 02458

ISSUED
No. _____
Date _____
Designed _____
Drawn _____
Checked _____
Approved _____
Scale _____
Project No. 1502781
Date 4/15/2016
CAD File: A1502781-501


Title
EXTERIOR
ELEVATIONS
I

Sheet No.

A5.01

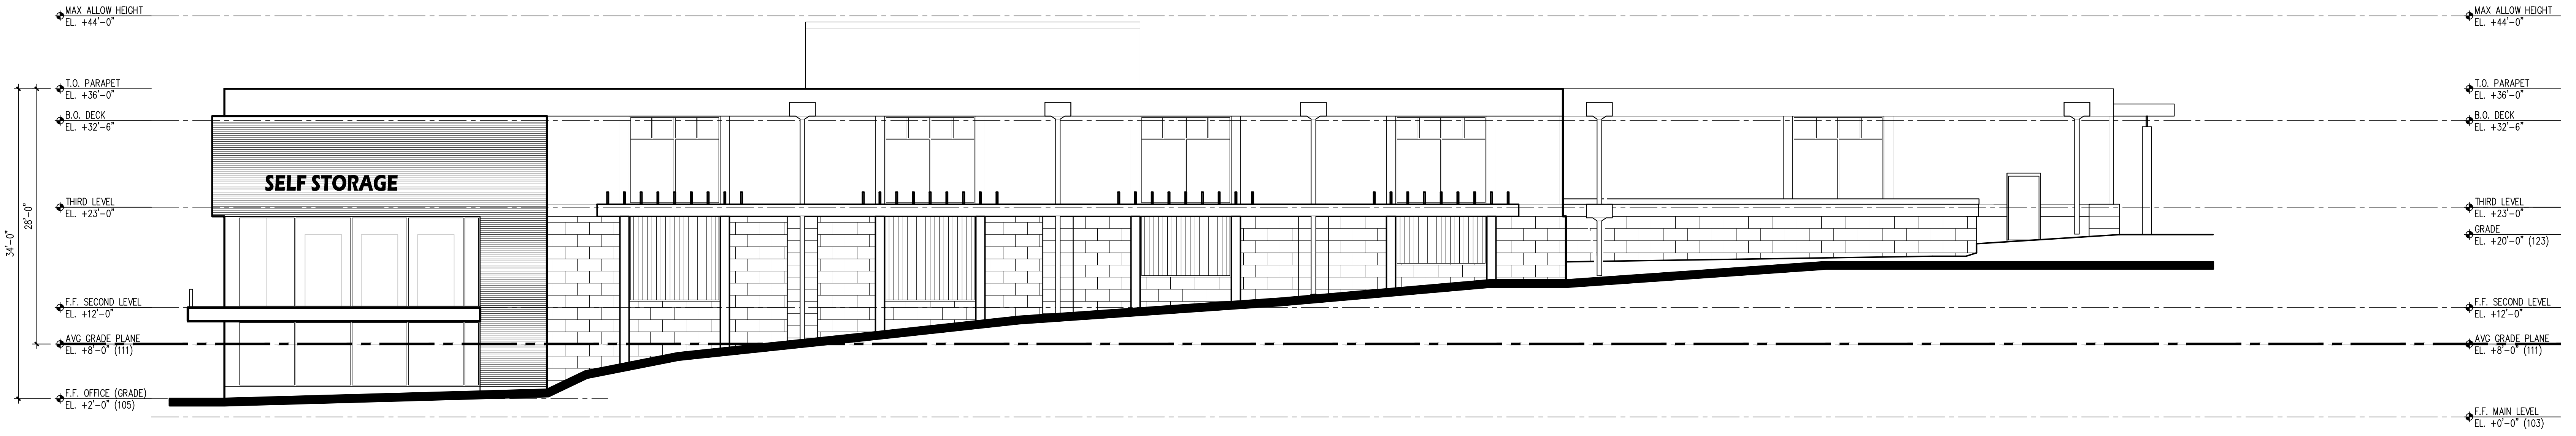

1 EXTERIOR ELEVATION - SOUTH - NEWTONVILLE AVENUE
1/8" = 1'-0"

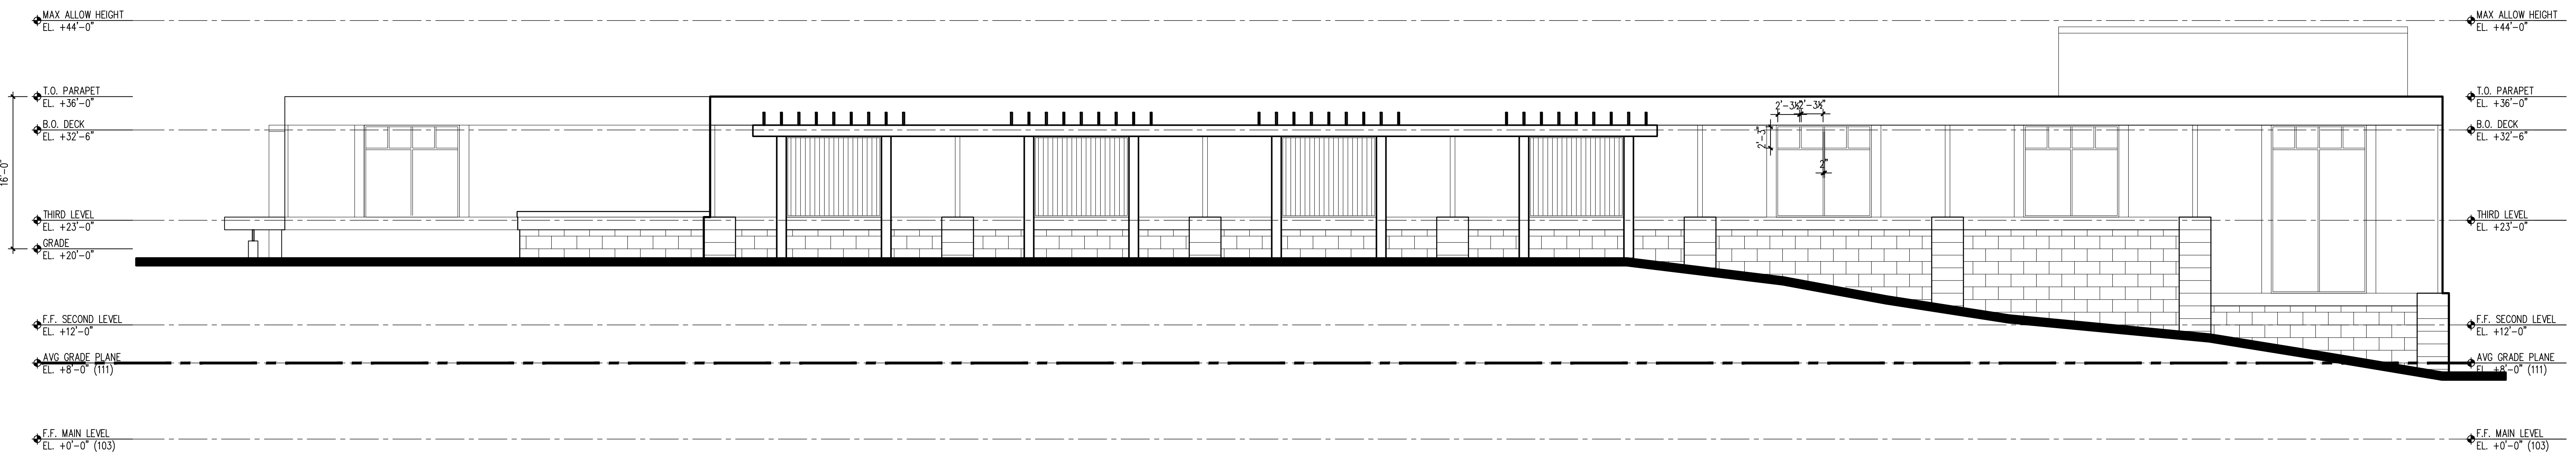


2 EXTERIOR ELEVATION - EAST - LEWIS TERRACE
1/8" = 1'-0"


PROGRESS PRINT
DATE: 4/15/2016
BY: J. BROWN

SELF STORAGE FACILITY
255-257 NEWTONVILLE AVENUE
NEWTON, MASSACHUSETTS 02458

ISSUED
No. _____
Date _____
Designed _____
Drawn _____
Checked _____
Approved _____
Scale _____
Project No. 1502781
Date 4/15/2016
CAD File: A1502781-501
Title: EXTERIOR ELEVATIONS II
Sheet No. _____

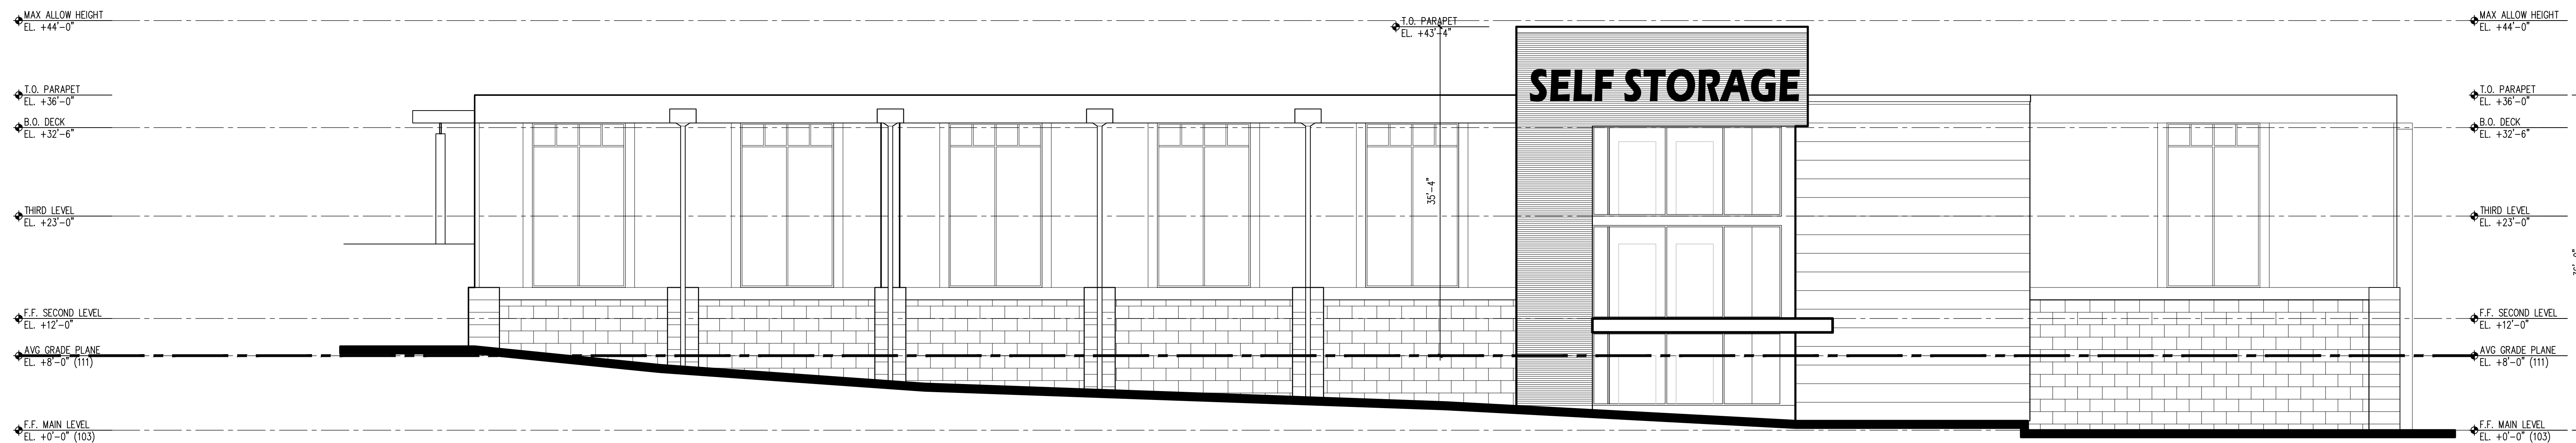

3 EXTERIOR ELEVATION - NORTH - MASSACHUSETTS TURNPIKE
1/8" = 1'-0"

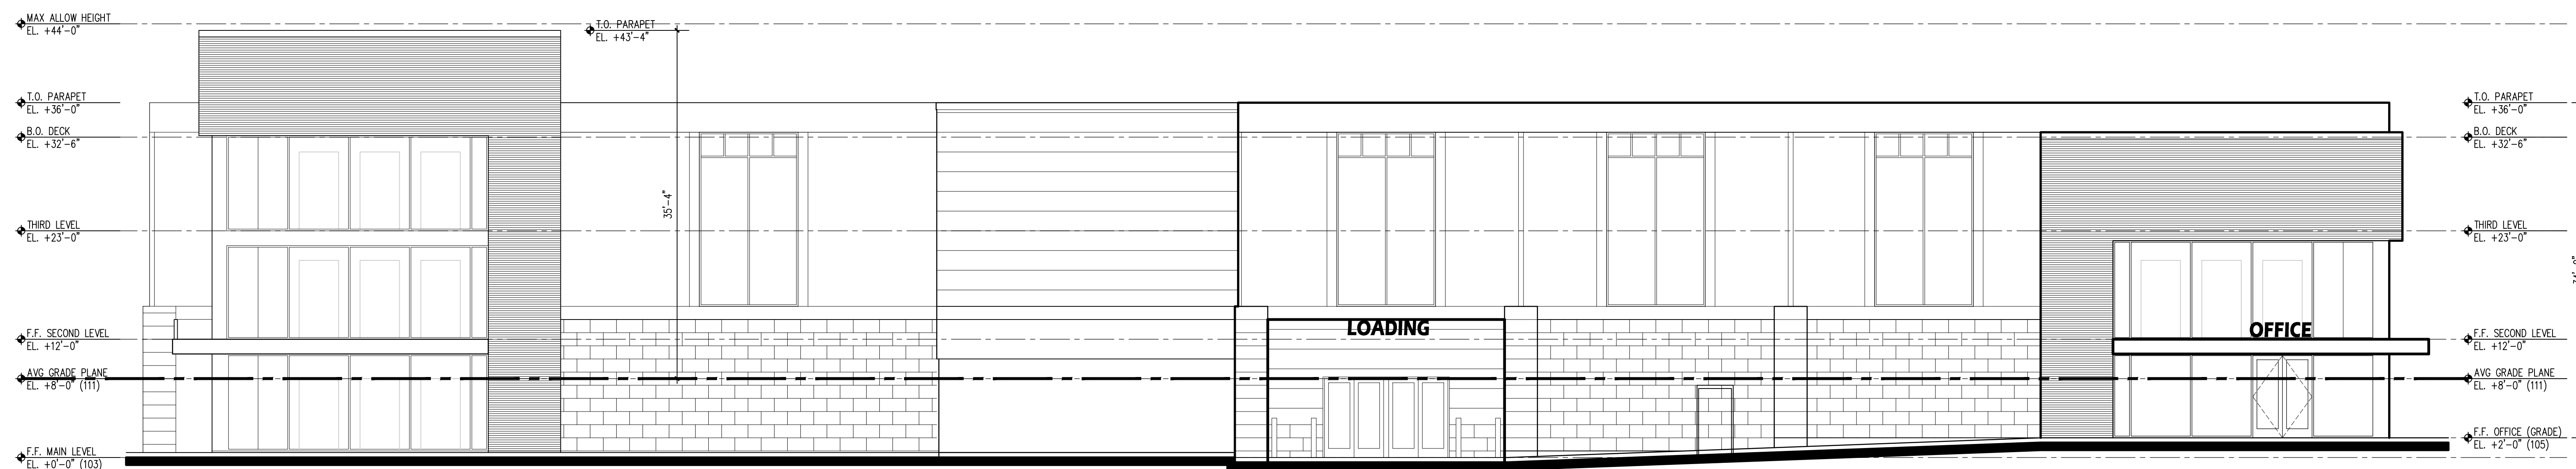

4 EXTERIOR ELEVATION - WEST - PARKING & ENTRANCE
1/8" = 1'-0"