

RECEIVED
By City Clerk at 1:25 pm, Feb 19, 2016

DAVID WHITNEY
ARCHITECT

49 LINDEN STREET
ARLINGTON, MA 02476
781 643 0759

SEARLES - MCNALLY
147 NEWTONVILLE AVE
NEWTON, MA 02458

TITLE:

**Basement
Demolition Plan**



SCALE: DATE:
1/8" = 1'-0" 12.2.15

DRAWN BY: FILE:
DWW PLANS

SHEET

D1.0

© DAVID WHITNEY AIA

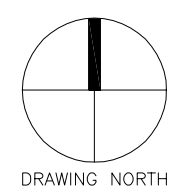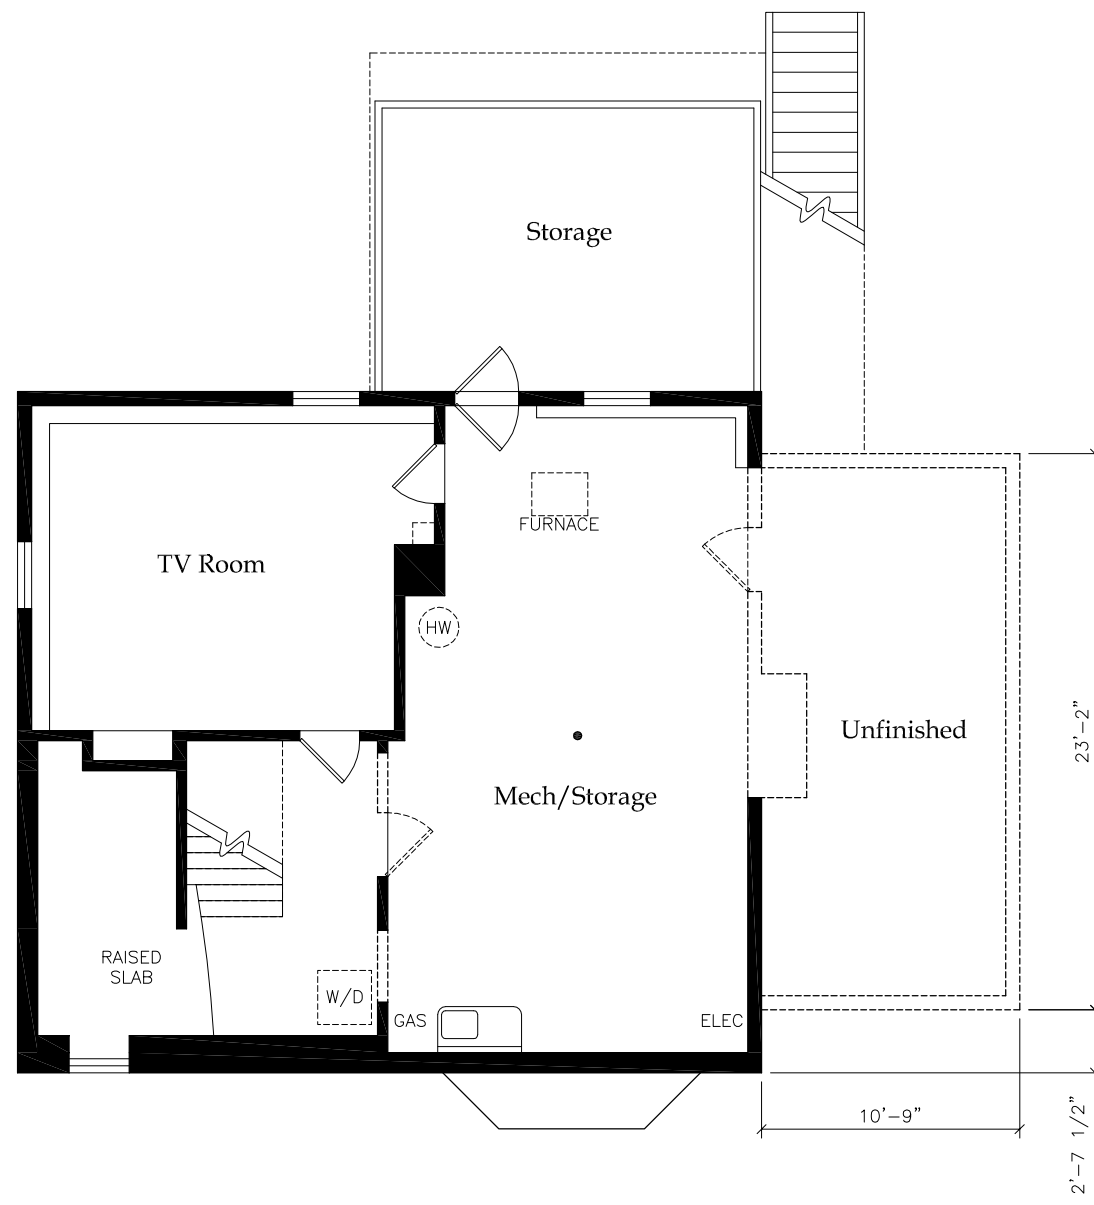

DAVID WHITNEY
ARCHITECT

49 LINDEN STREET
ARLINGTON, MA 02476
781 643 0759

SEARLES - MCNALLY
147 NEWTONVILLE AVE
NEWTON, MA 02458

TITLE:

First Floor
Demolition Plan



SCALE: DATE:
1/8" = 1'-0" 12.2.15

DRAWN BY: FILE:
DWW PLANS

SHEET

D1.1

© DAVID WHITNEY AIA

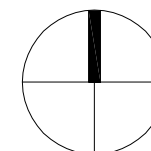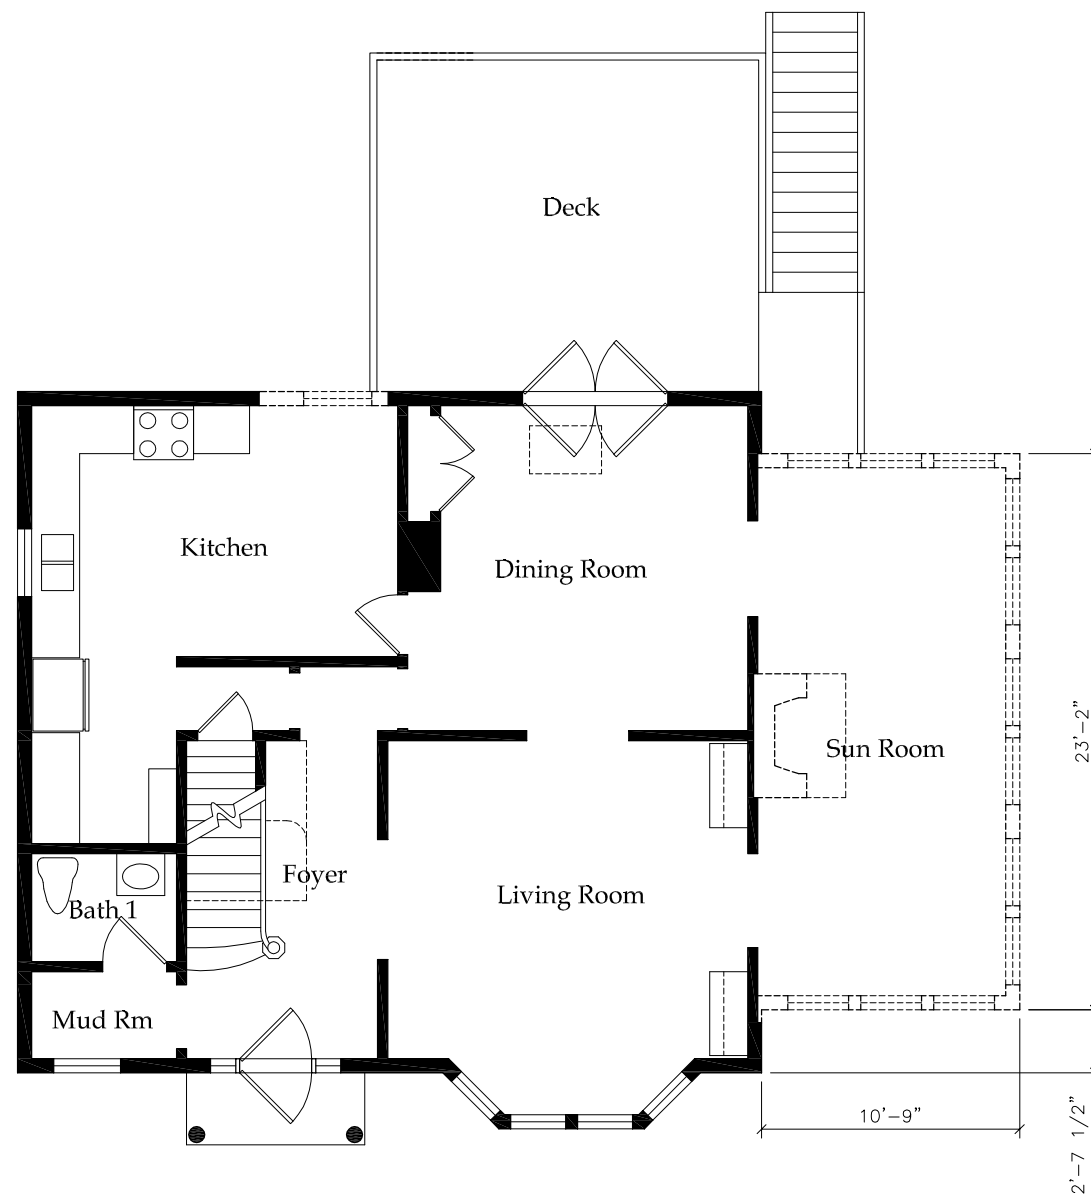


DRAWING NORTH

DAVID WHITNEY
ARCHITECT

49 LINDEN STREET
ARLINGTON, MA 02476
781 643 0759

SEARLES - MCNALLY
147 NEWTONVILLE AVE
NEWTON, MA 02458

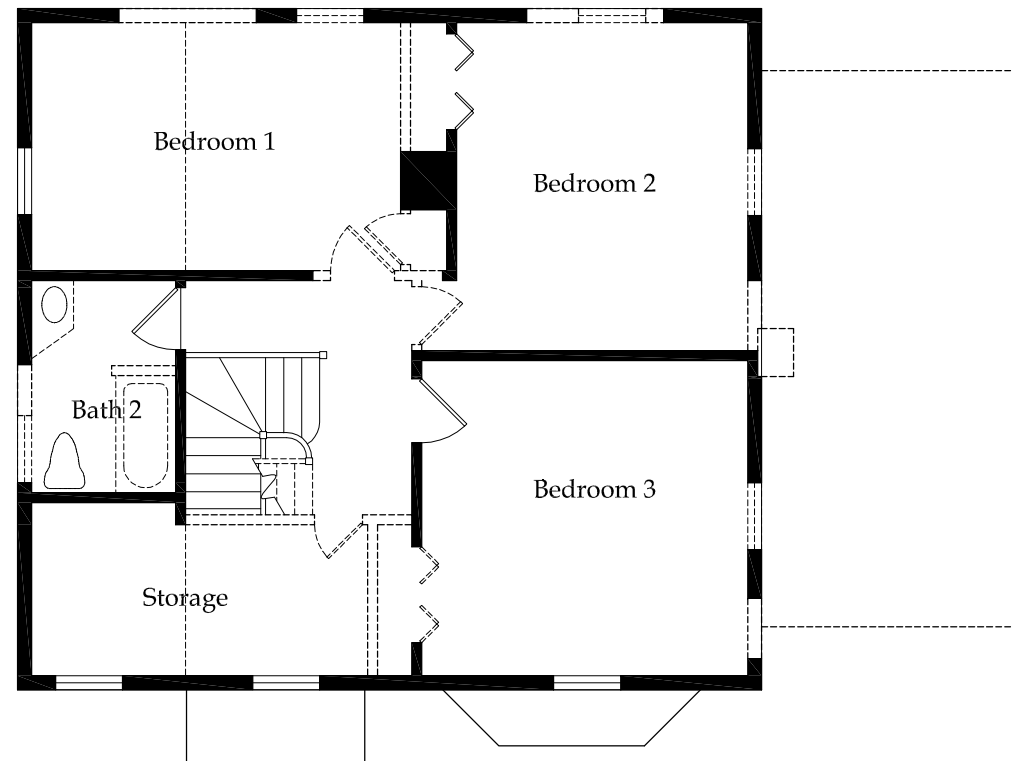

TITLE:

**Second Floor
Demolition Plan**


SCALE: 1/8" = 1'-0"
DATE: 12.2.15

DRAWN BY: DWW
FILE: PLANS

SHEET

D1.2

© DAVID WHITNEY AIA

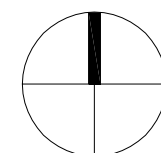

DRAWING NORTH

DAVID WHITNEY
ARCHITECT

49 LINDEN STREET
ARLINGTON, MA 02476
781 643 0759

SEARLES - MCNALLY
147 NEWTONVILLE AVE
NEWTON, MA 02458

TITLE:

Basement Plan



SCALE: 1/8" = 1'-0" DATE: 12.2.15

DRAWN BY: DWW FILE: PLANS

SHEET

A1.0

© DAVID WHITNEY AIA

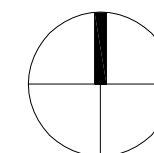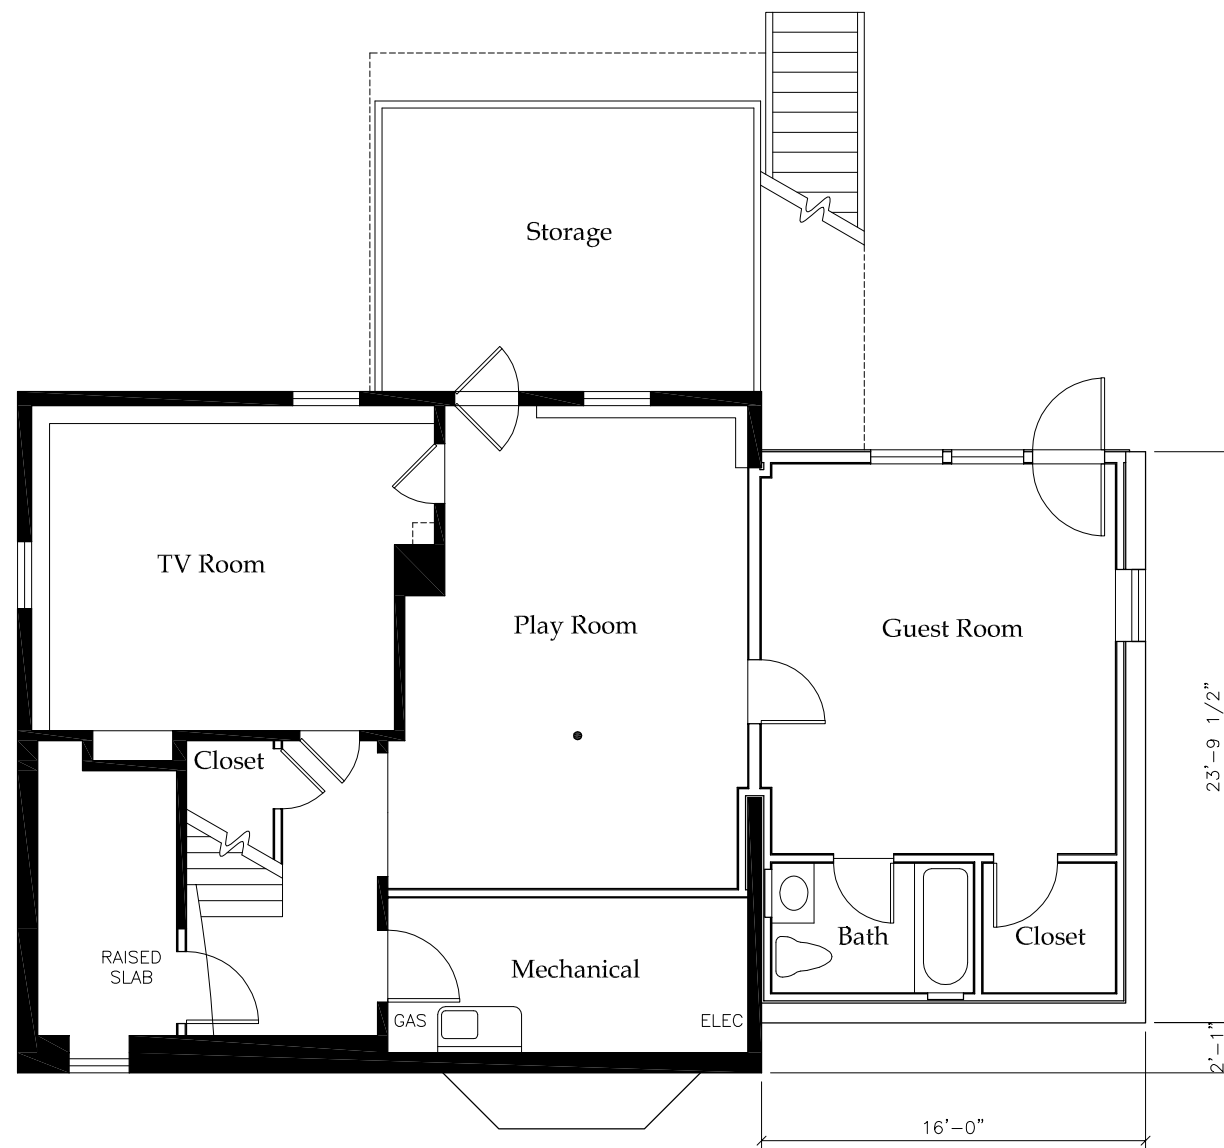

DRAWING NORTH

DAVID WHITNEY
ARCHITECT

49 LINDEN STREET
ARLINGTON, MA 02476
781 643 0759

SEARLES - MCNALLY
147 NEWTONVILLE AVE
NEWTON, MA 02458

TITLE:

First Floor Plan



SCALE: 1/8" = 1'-0"
DATE: 12.2.15

DRAWN BY: DWW
FILE: PLANS

SHEET

A1.1

© DAVID WHITNEY AIA

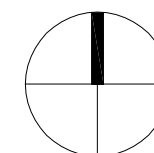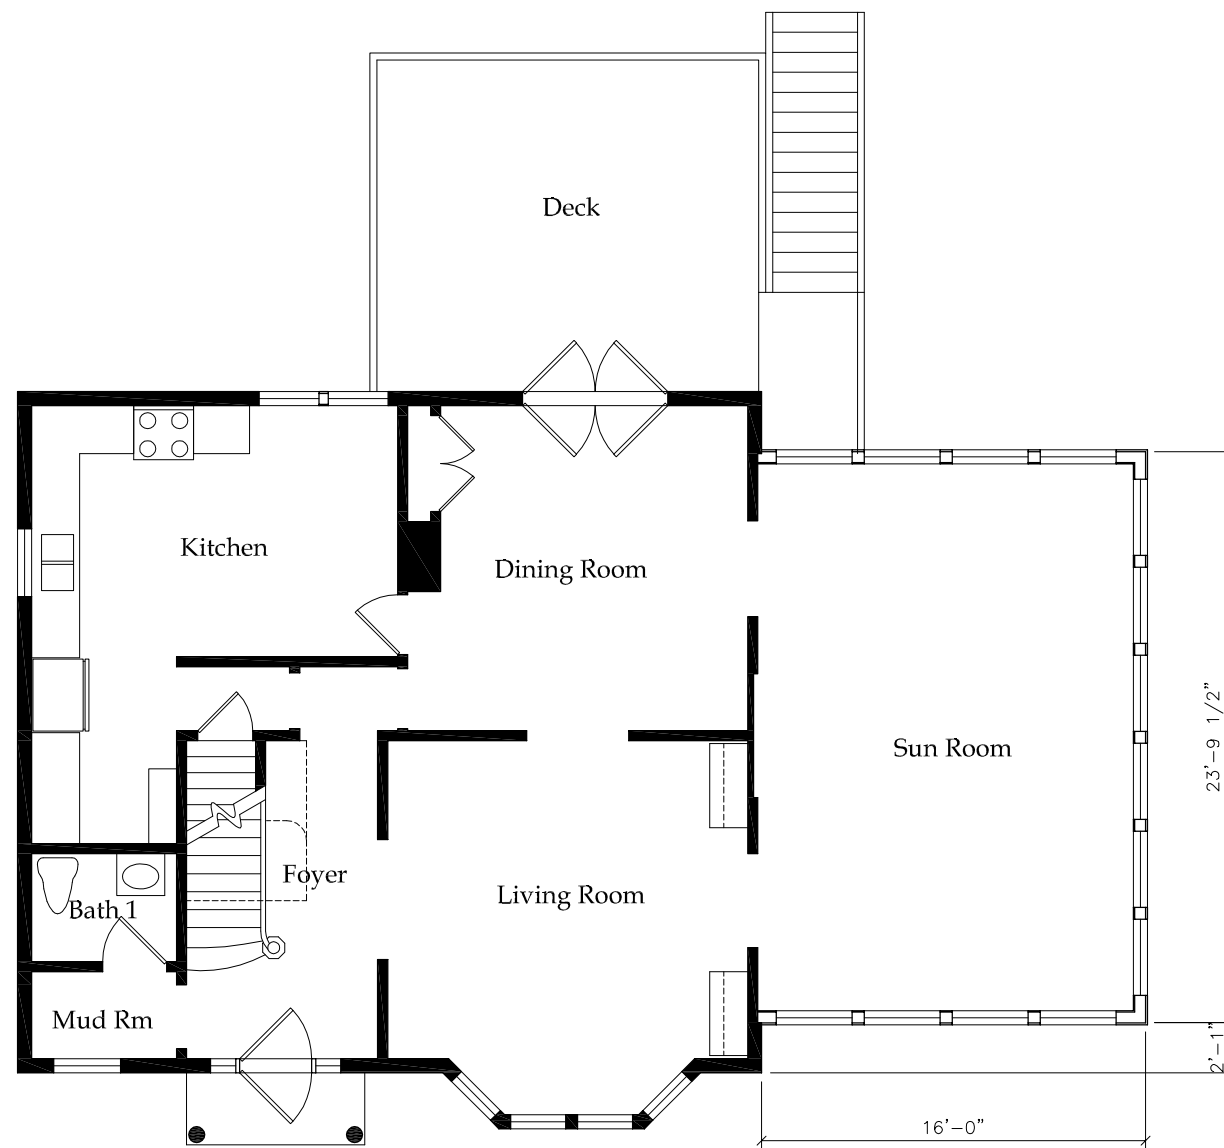

DRAWING NORTH

DAVID WHITNEY
ARCHITECT

49 LINDEN STREET
ARLINGTON, MA 02476
781 643 0759

SEARLES - MCNALLY
147 NEWTONVILLE AVE
NEWTON, MA 02458

TITLE:

Second Floor Plan



SCALE: 1/8" = 1'-0"
DATE: 12.2.15

DRAWN BY: DWW
FILE: PLANS

SHEET

A1.2

© DAVID WHITNEY AIA

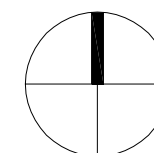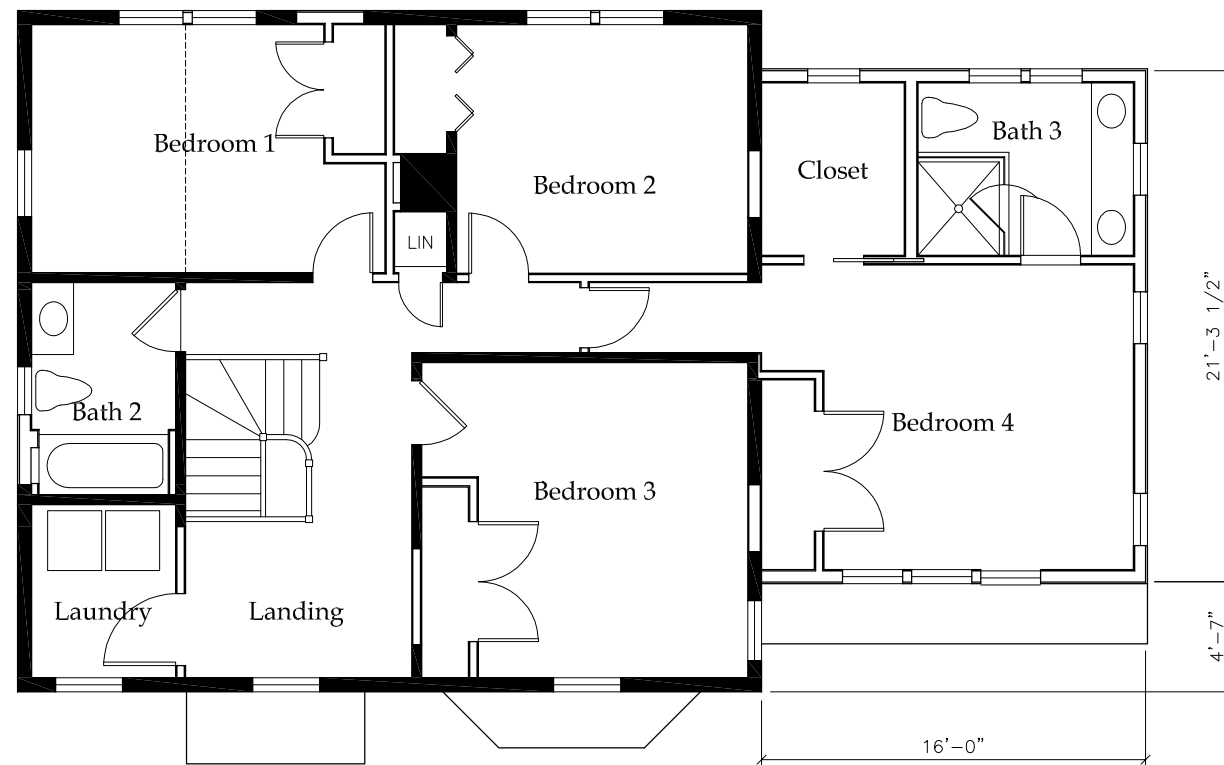

DRAWING NORTH

DAVID WHITNEY
ARCHITECT

49 LINDEN STREET
ARLINGTON, MA 02476
781 643 0759

SEARLES - MCNALLY
147 NEWTONVILLE AVE
NEWTON, MA 02458



TITLE:

South Elevation

SCALE: 1/8" = 1'-0"
DATE: 12.2.15

DRAWN BY: DWW
FILE: PLANS


SHEET

A2.1

DAVID WHITNEY
ARCHITECT

49 LINDEN STREET
ARLINGTON, MA 02476
781 643 0759

SEARLES - McNALLY
147 NEWTONVILLE AVE
NEWTON, MA 02458

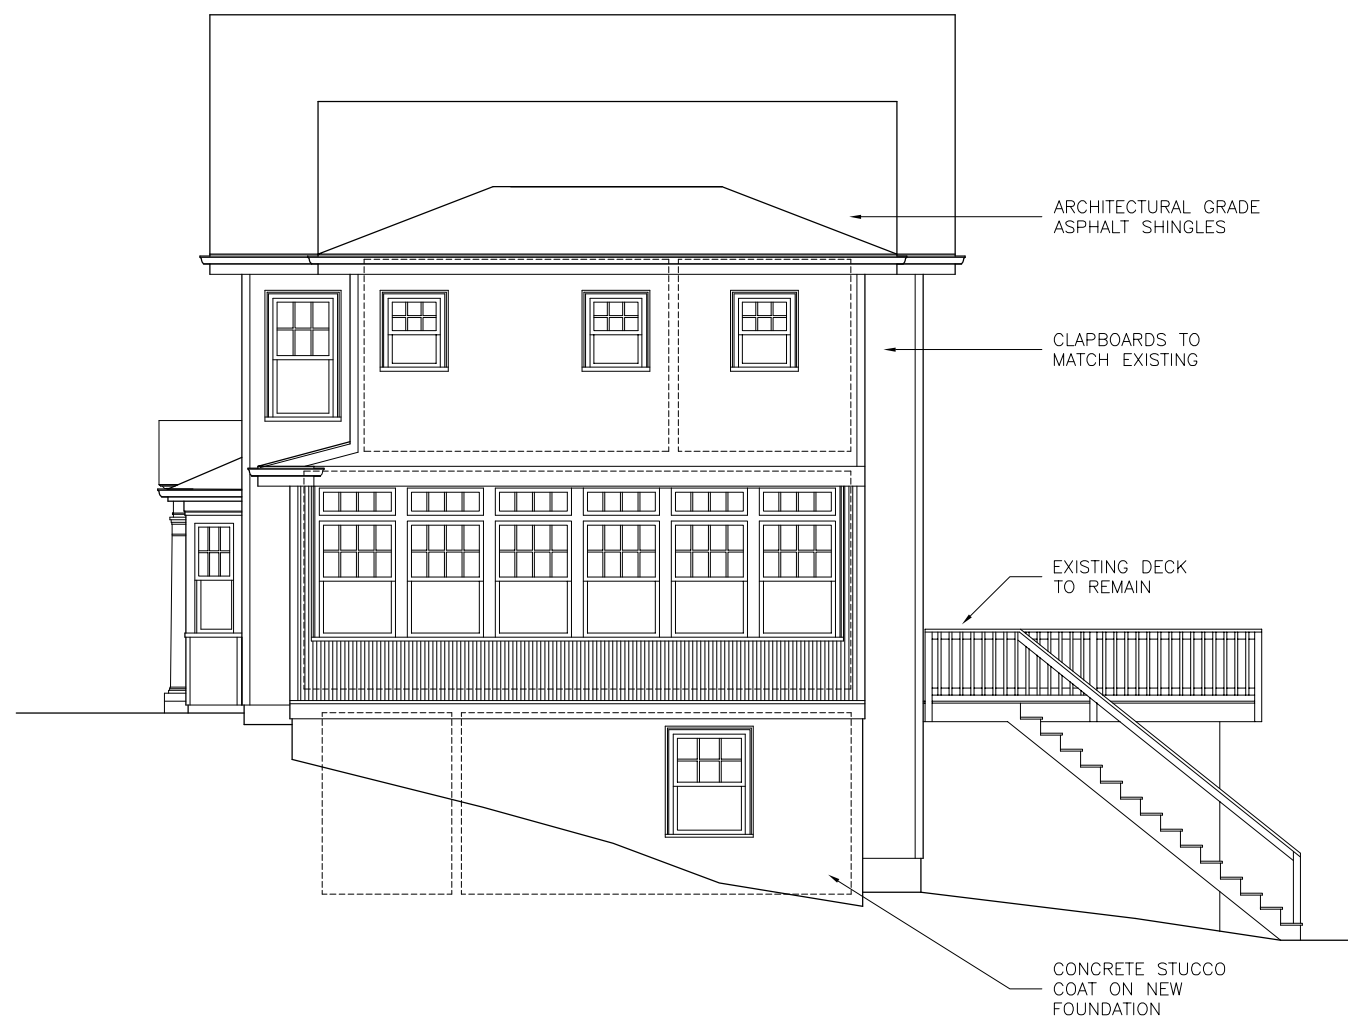

TITLE:

East Elevation

SCALE: DATE:
1/8" = 1'-0" 12.2.15

DRAWN BY: FILE:
DWW PLANS

SHEET

A2.2

DAVID WHITNEY
ARCHITECT

49 LINDEN STREET
ARLINGTON, MA 02476
781 643 0759

SEARLES - MCNALLY
147 NEWTONVILLE AVE
NEWTON, MA 02458



TITLE:

North Elevation

SCALE: DATE:
1/8" = 1'-0" 12.2.15

DRAWN BY: FILE:
DWW PLANS

SHEET

A2.3