


CONSTRUCTION DESIGN SERVICES  
Residential & Commercial Design & Construction Documents  
Ph. (617) 924-6973

General Notes

CONCEPT ELEVATIONS

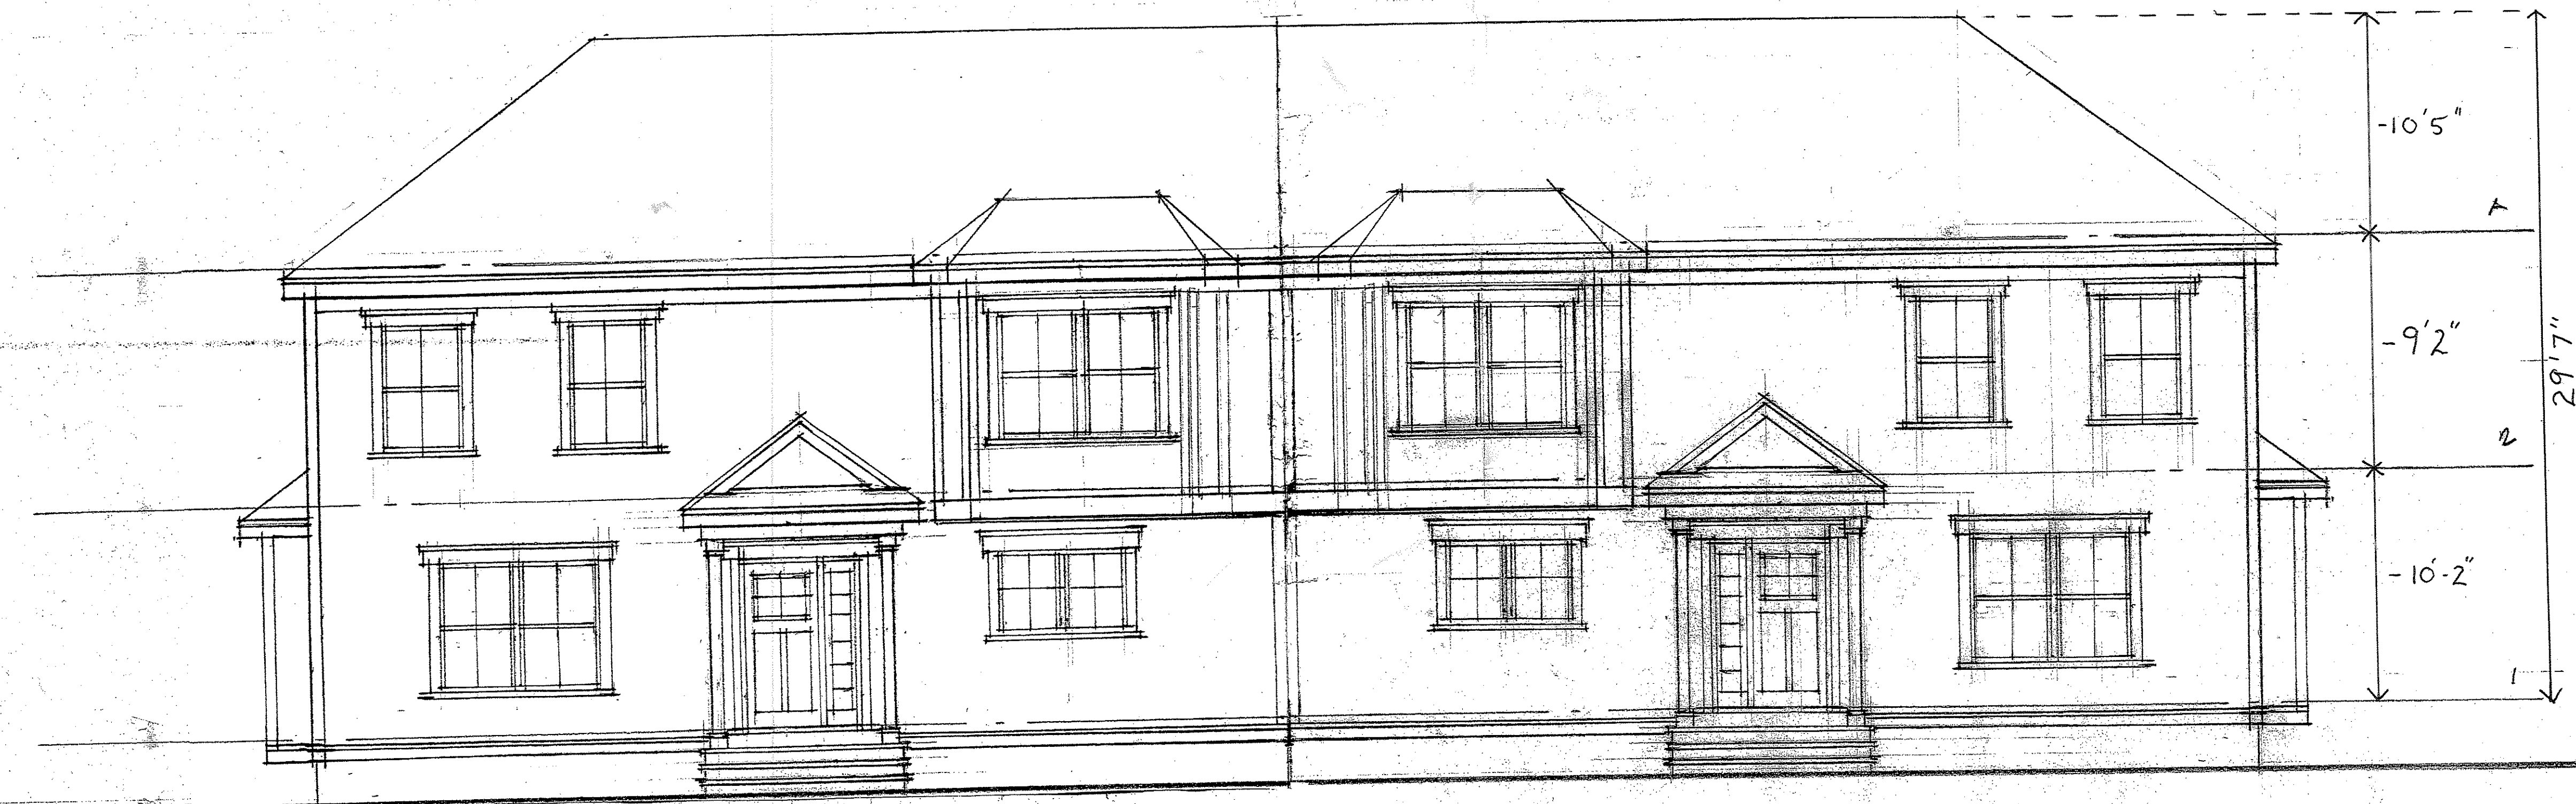

NEVADA STREET & REAR YARD ELEVATION

No. Revision/Issue Date

Sheet Title:


Project Name and Address:

200 NEVADA


Project: Sheet:

Date: 11.20.12 A1

Scale:

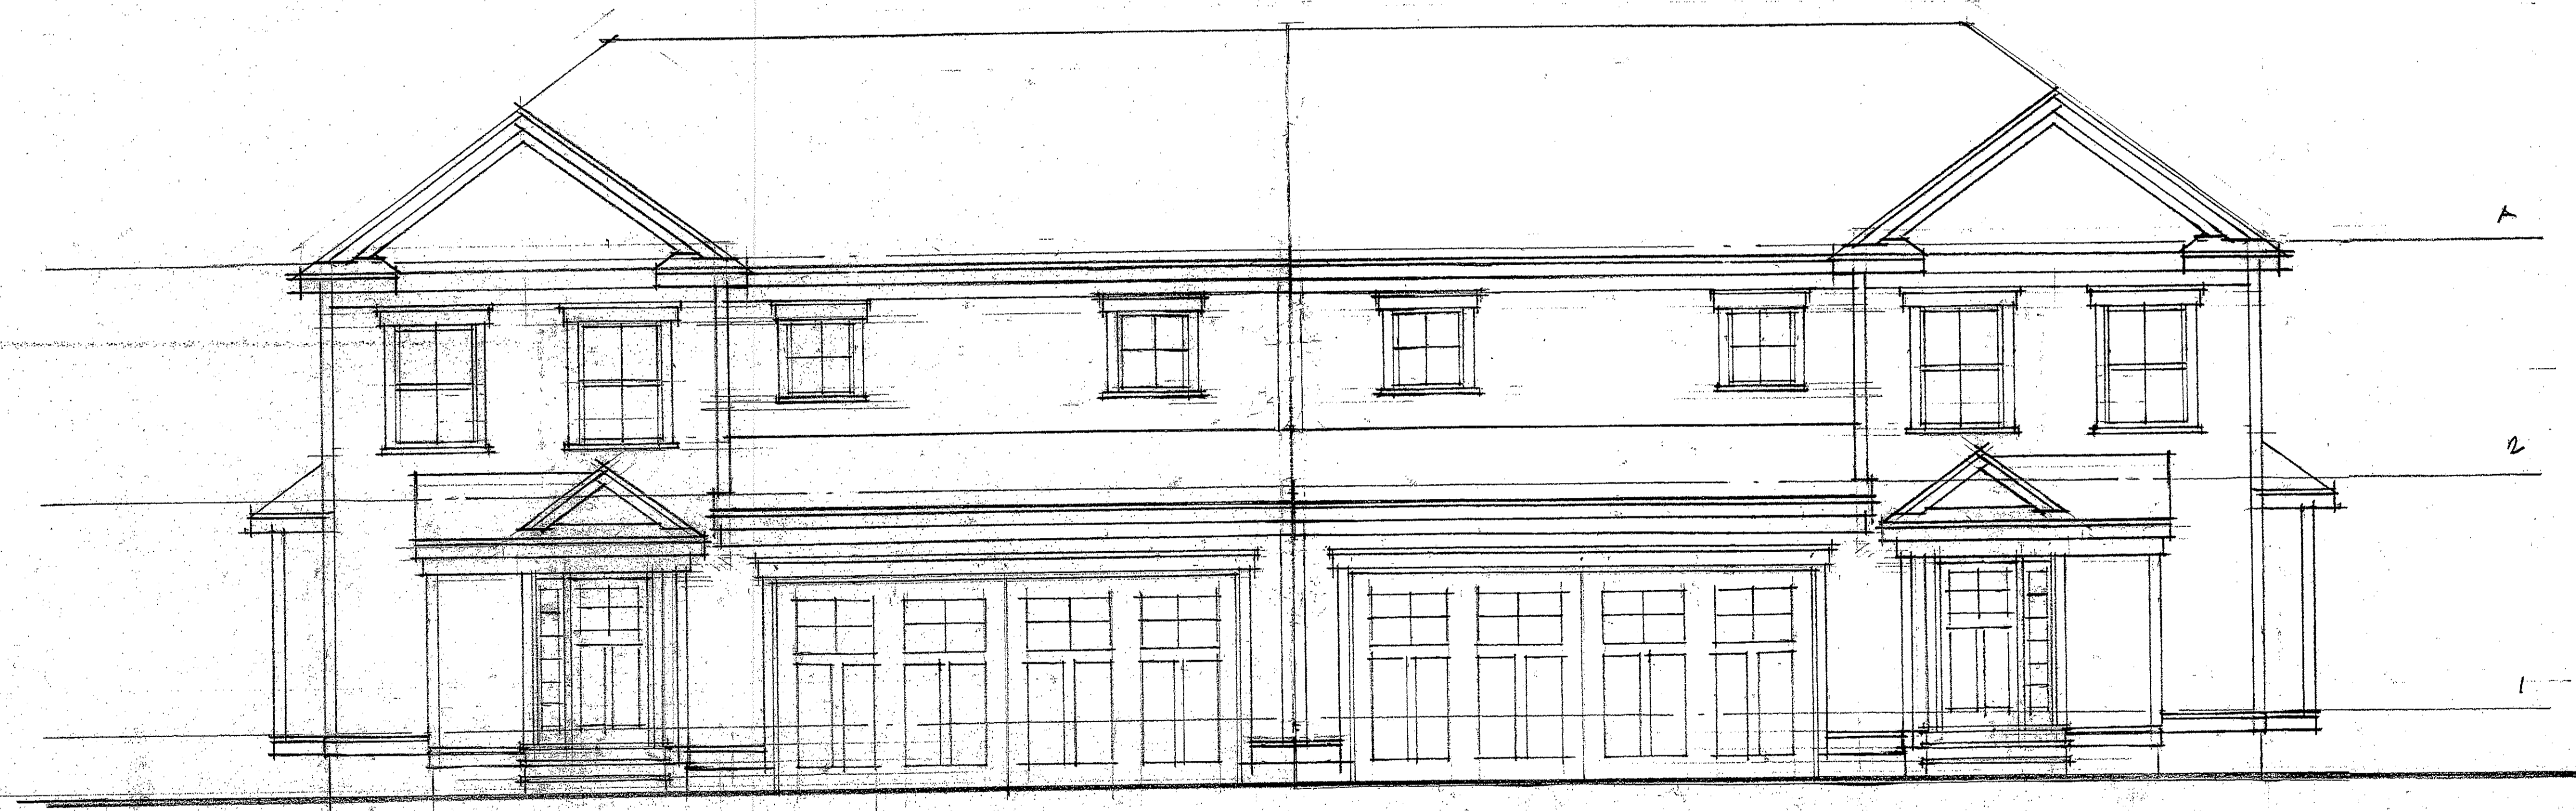

GARAGE SIDE ELEVATION

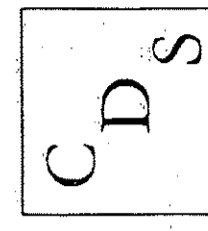

CONSTRUCTION DESIGN SERVICES  
Residential & Commercial Design & Construction Documents  
Ph. (617) 924-6973

General Notes


CONCEPT ELEVATIONS

No.	Revision/Issue	Date

Sheet Title:

Project Name and Address:  
288 NEWARK  
NEWTON

Project:      Sheet:  
Date: 11.26.12      A2  
Scale:

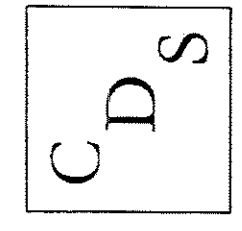

CONSTRUCTION DESIGN SERVICES  
Residential & Commercial Design & Construction Documents  
Ph. (617) 924-6973

General Notes

CONCEPT ELEVATIONS



SIDE ELEVATION

No.	Revision/Issue	Date


Sheet Title:

Project Name and Address:  
288 HENRIOT

Project:      Sheet:  
Date: 11.26.12      A3  
Scale: 1/8" = 1'-0"




REAR YARD

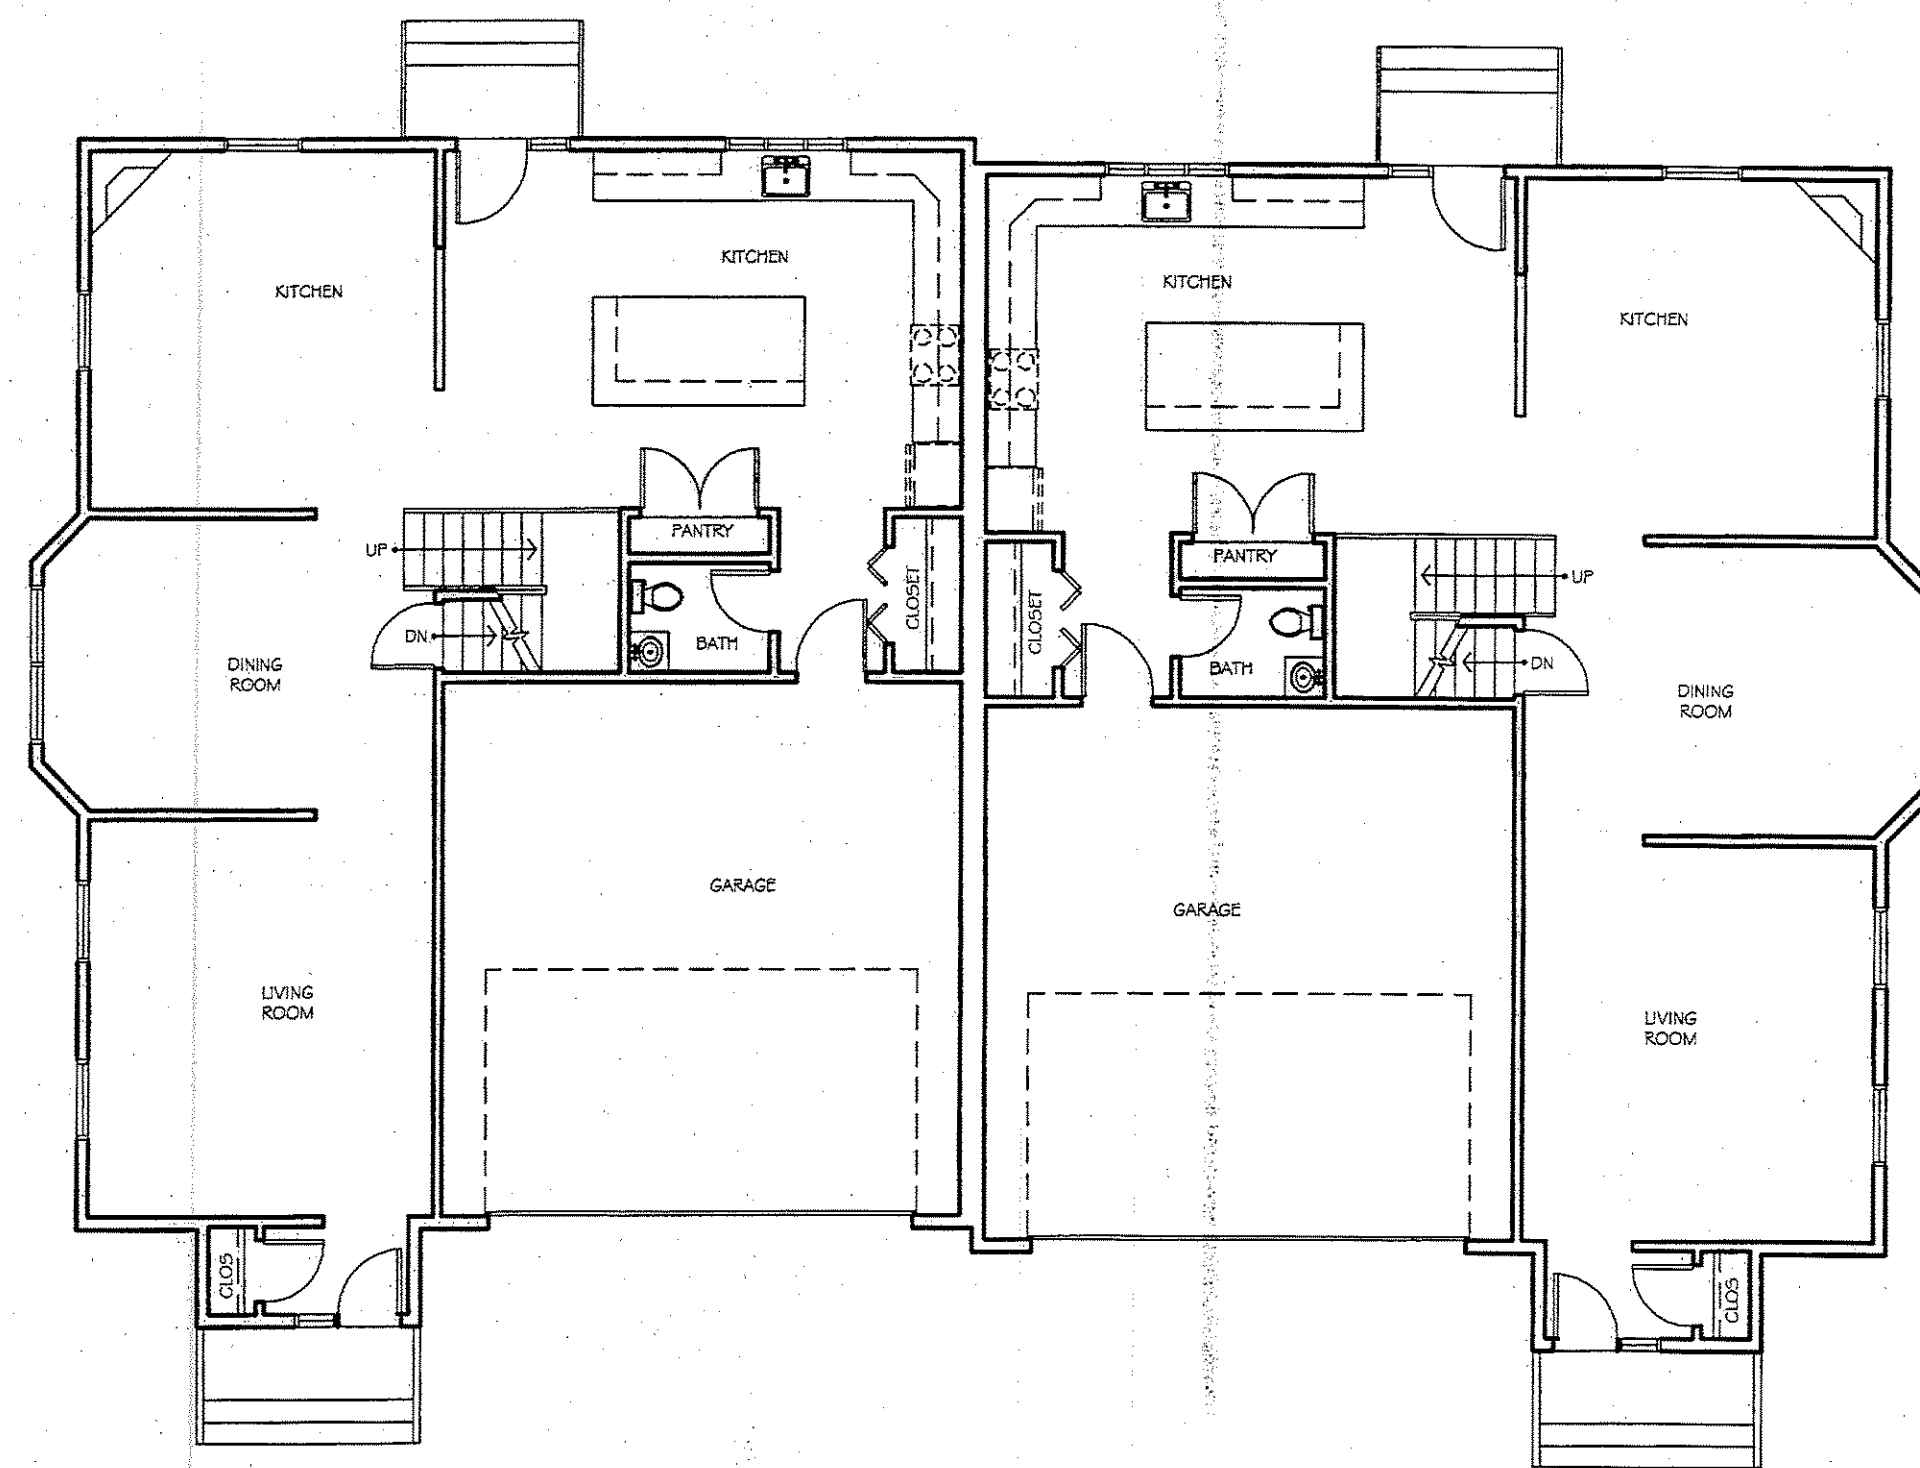


FIRST FLOOR PLAN

DRIVE

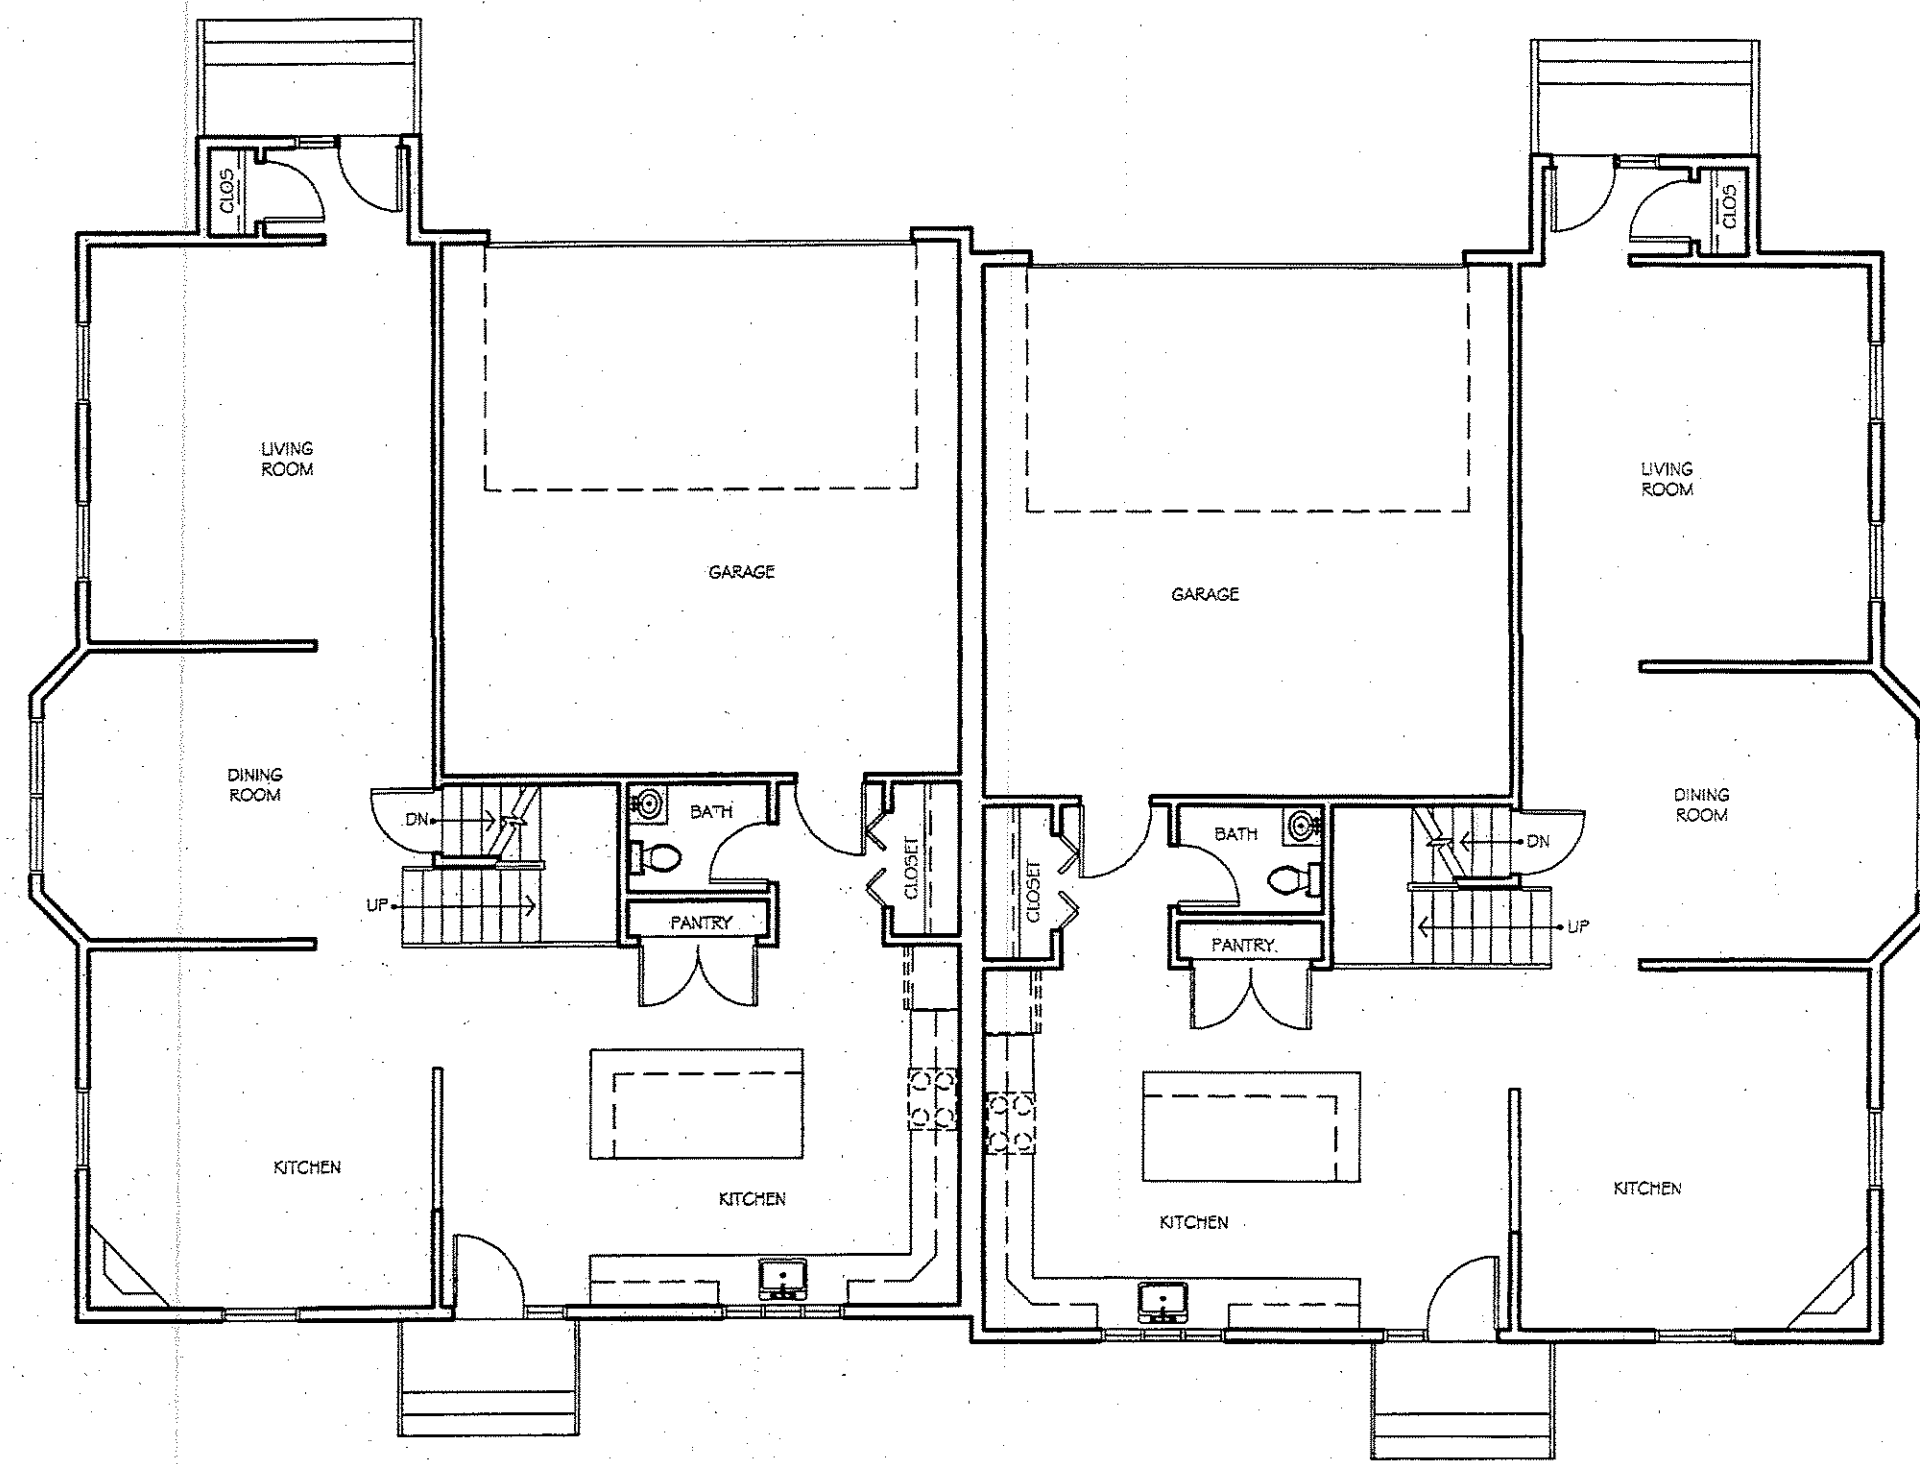

HEVADA STREET

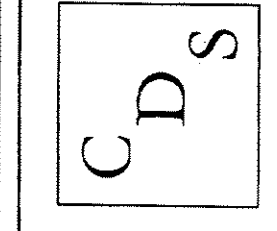

CONSTRUCTION DESIGN SERVICES  
 Residential & Commercial Design & Construction Documents  
 Ph. (617) 924-6973

BUILDING ORIENTATION

General Notes


Blank area for general notes.

No.	Revision/Issue	Date


Sheet Title

Project Name and Address  
288 HEVADA

Project: 11.20.12  
 Sheet: A4

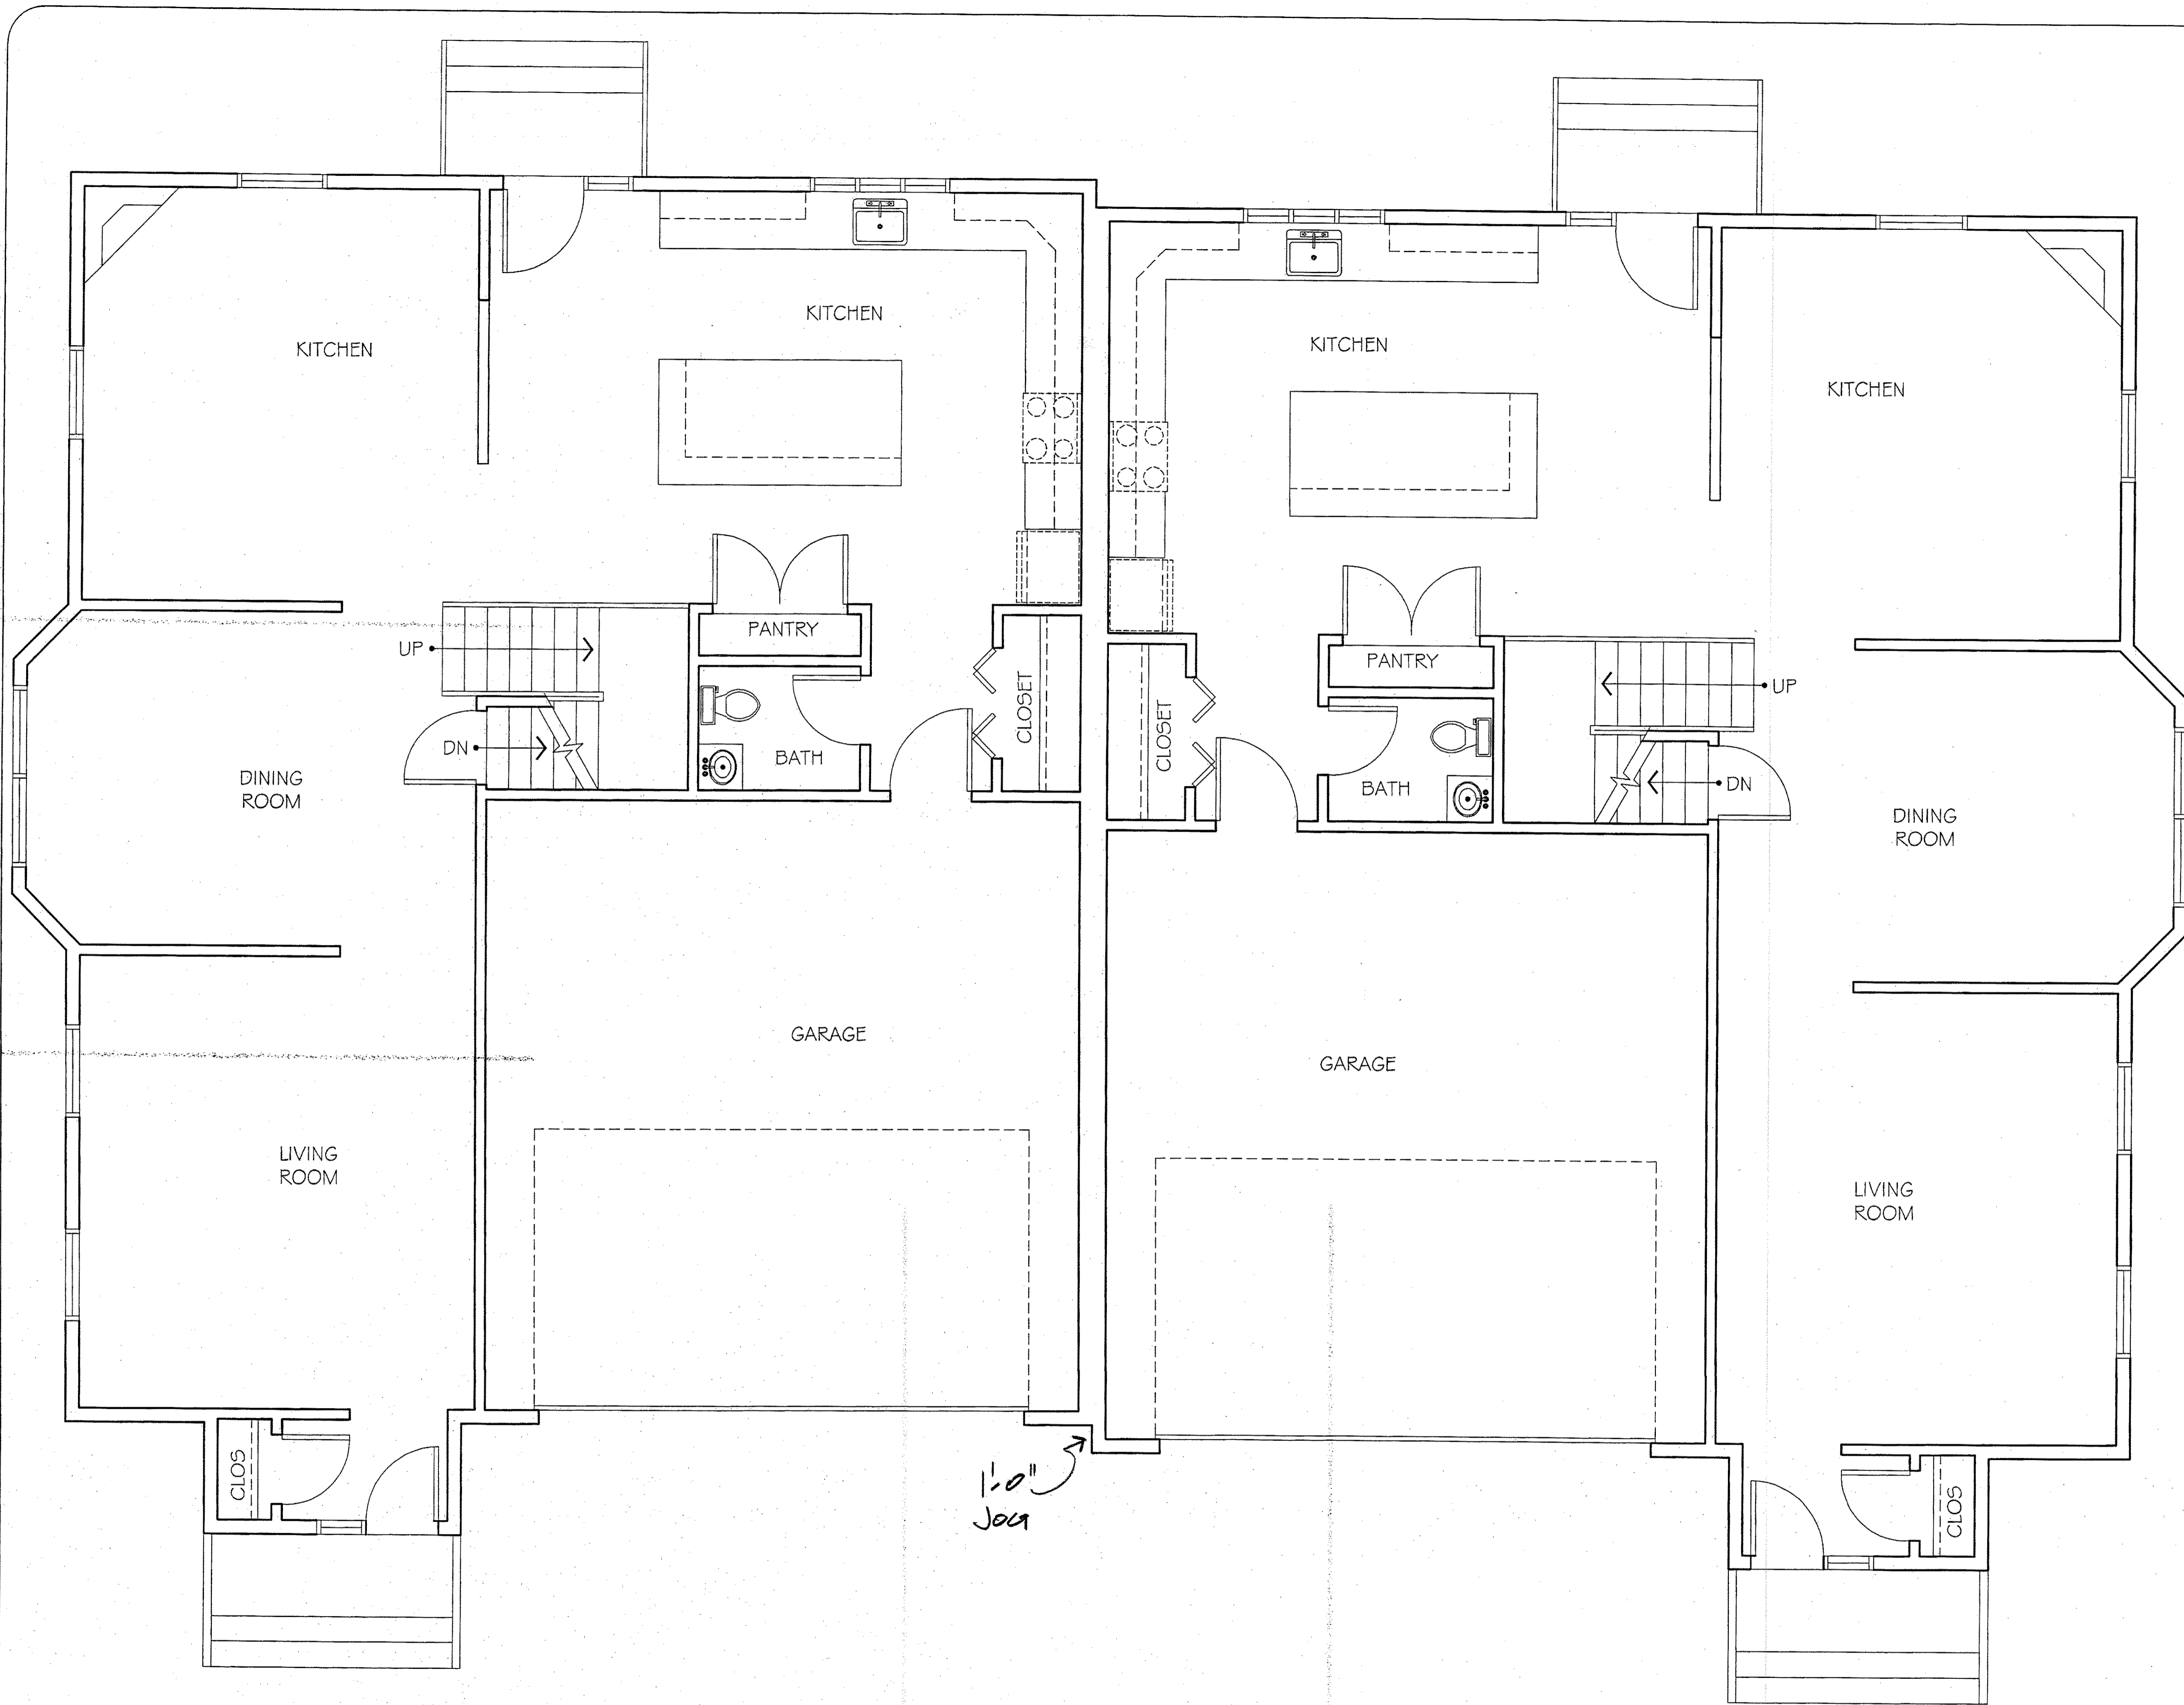

FIRST FLOOR  
PLAN

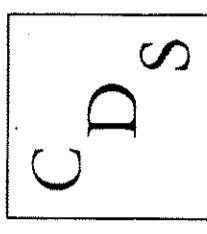

CONSTRUCTION DESIGN SERVICES  
Residential & Commercial Design & Construction Documents  
Ph. (617) 924-6973

THREE UNIT PLAN - CONCEPTUAL  
1ST FLOOR

General Notes


No.	Revision/Issue	Date

Sheet Title:

Project Name and Address

200 HENRY

Project	Sheet
Date: 11.26.12	AS
Scale	

REAR UNIT PULL-CONCEPTUAL  
 2ND FLOOR


General Notes


No.	Revision/Issue	Date

Sheet Title:

Project Name and Address:  
 288 NEWTON

Project: \_\_\_\_\_ Sheet: \_\_\_\_\_  
 Date: 11.26.12  
 Scale: 1/4" = 1'-0"

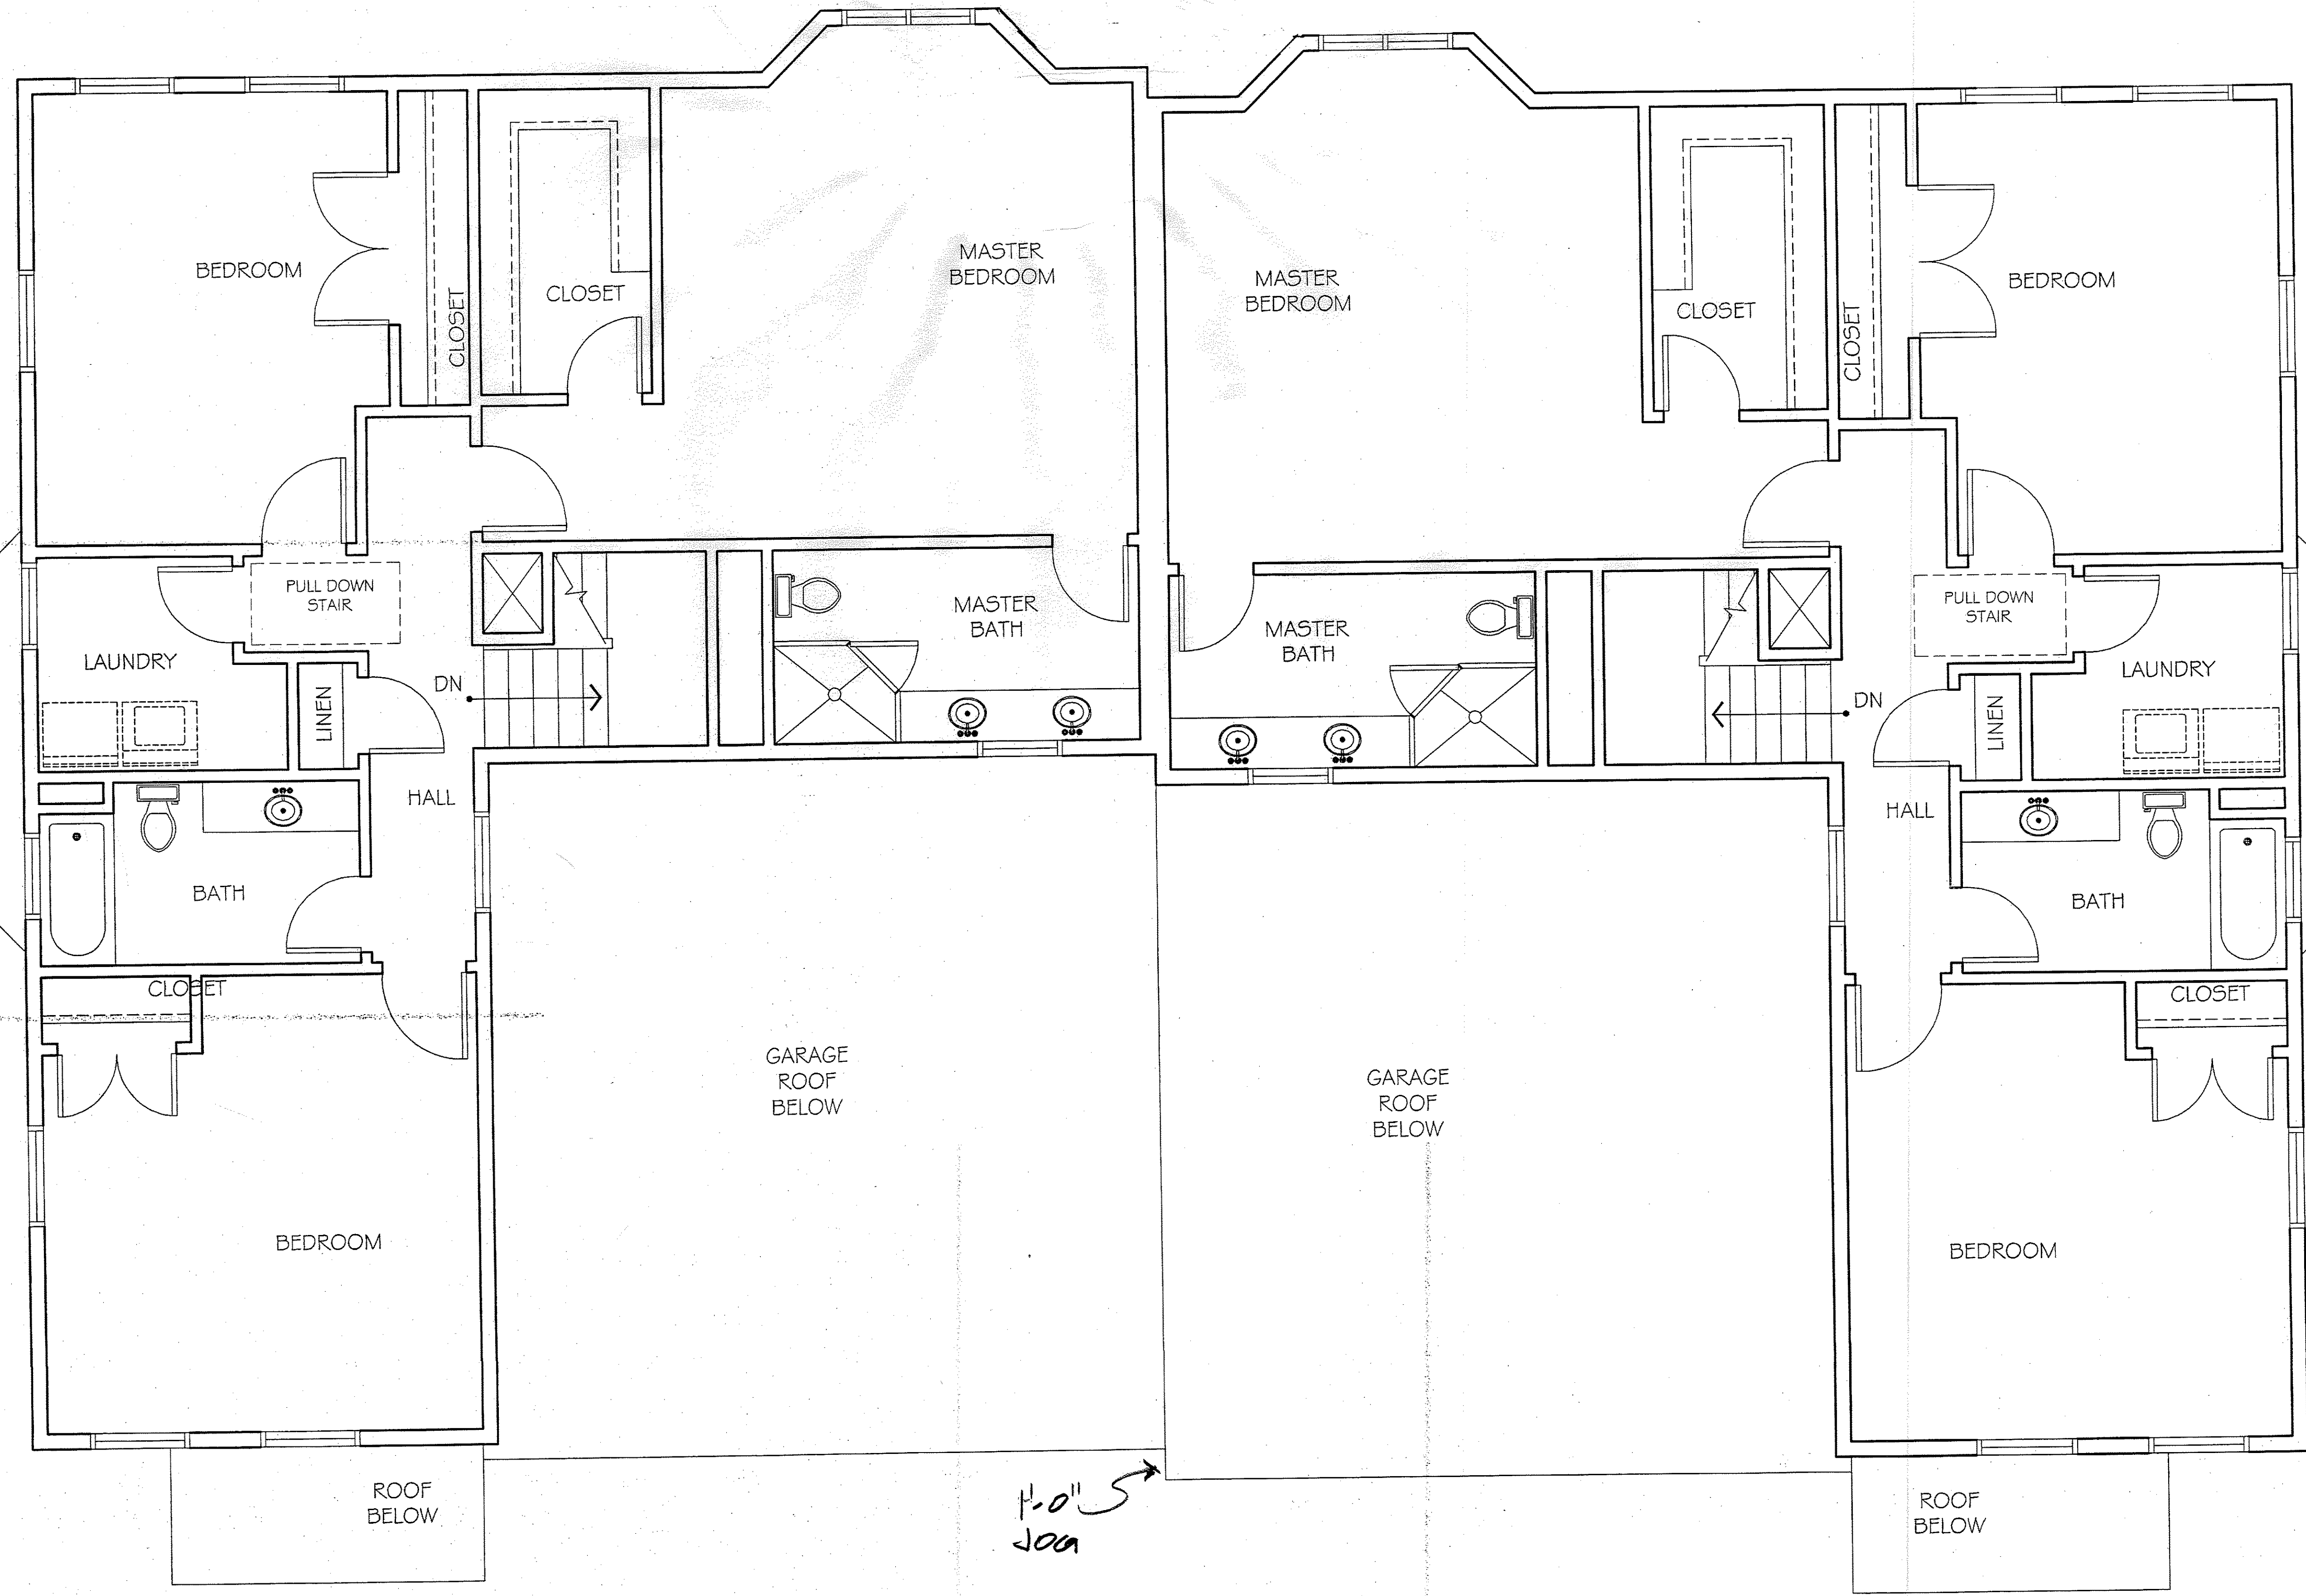

SECOND  
FLOOR PLAN