




ISSUE DATE: MARCH 19, 2018

GARDEN REMEDIES NEWTON  
697 WASHINGTON STREET  
NEWTON, MASSACHUSETTS 02458



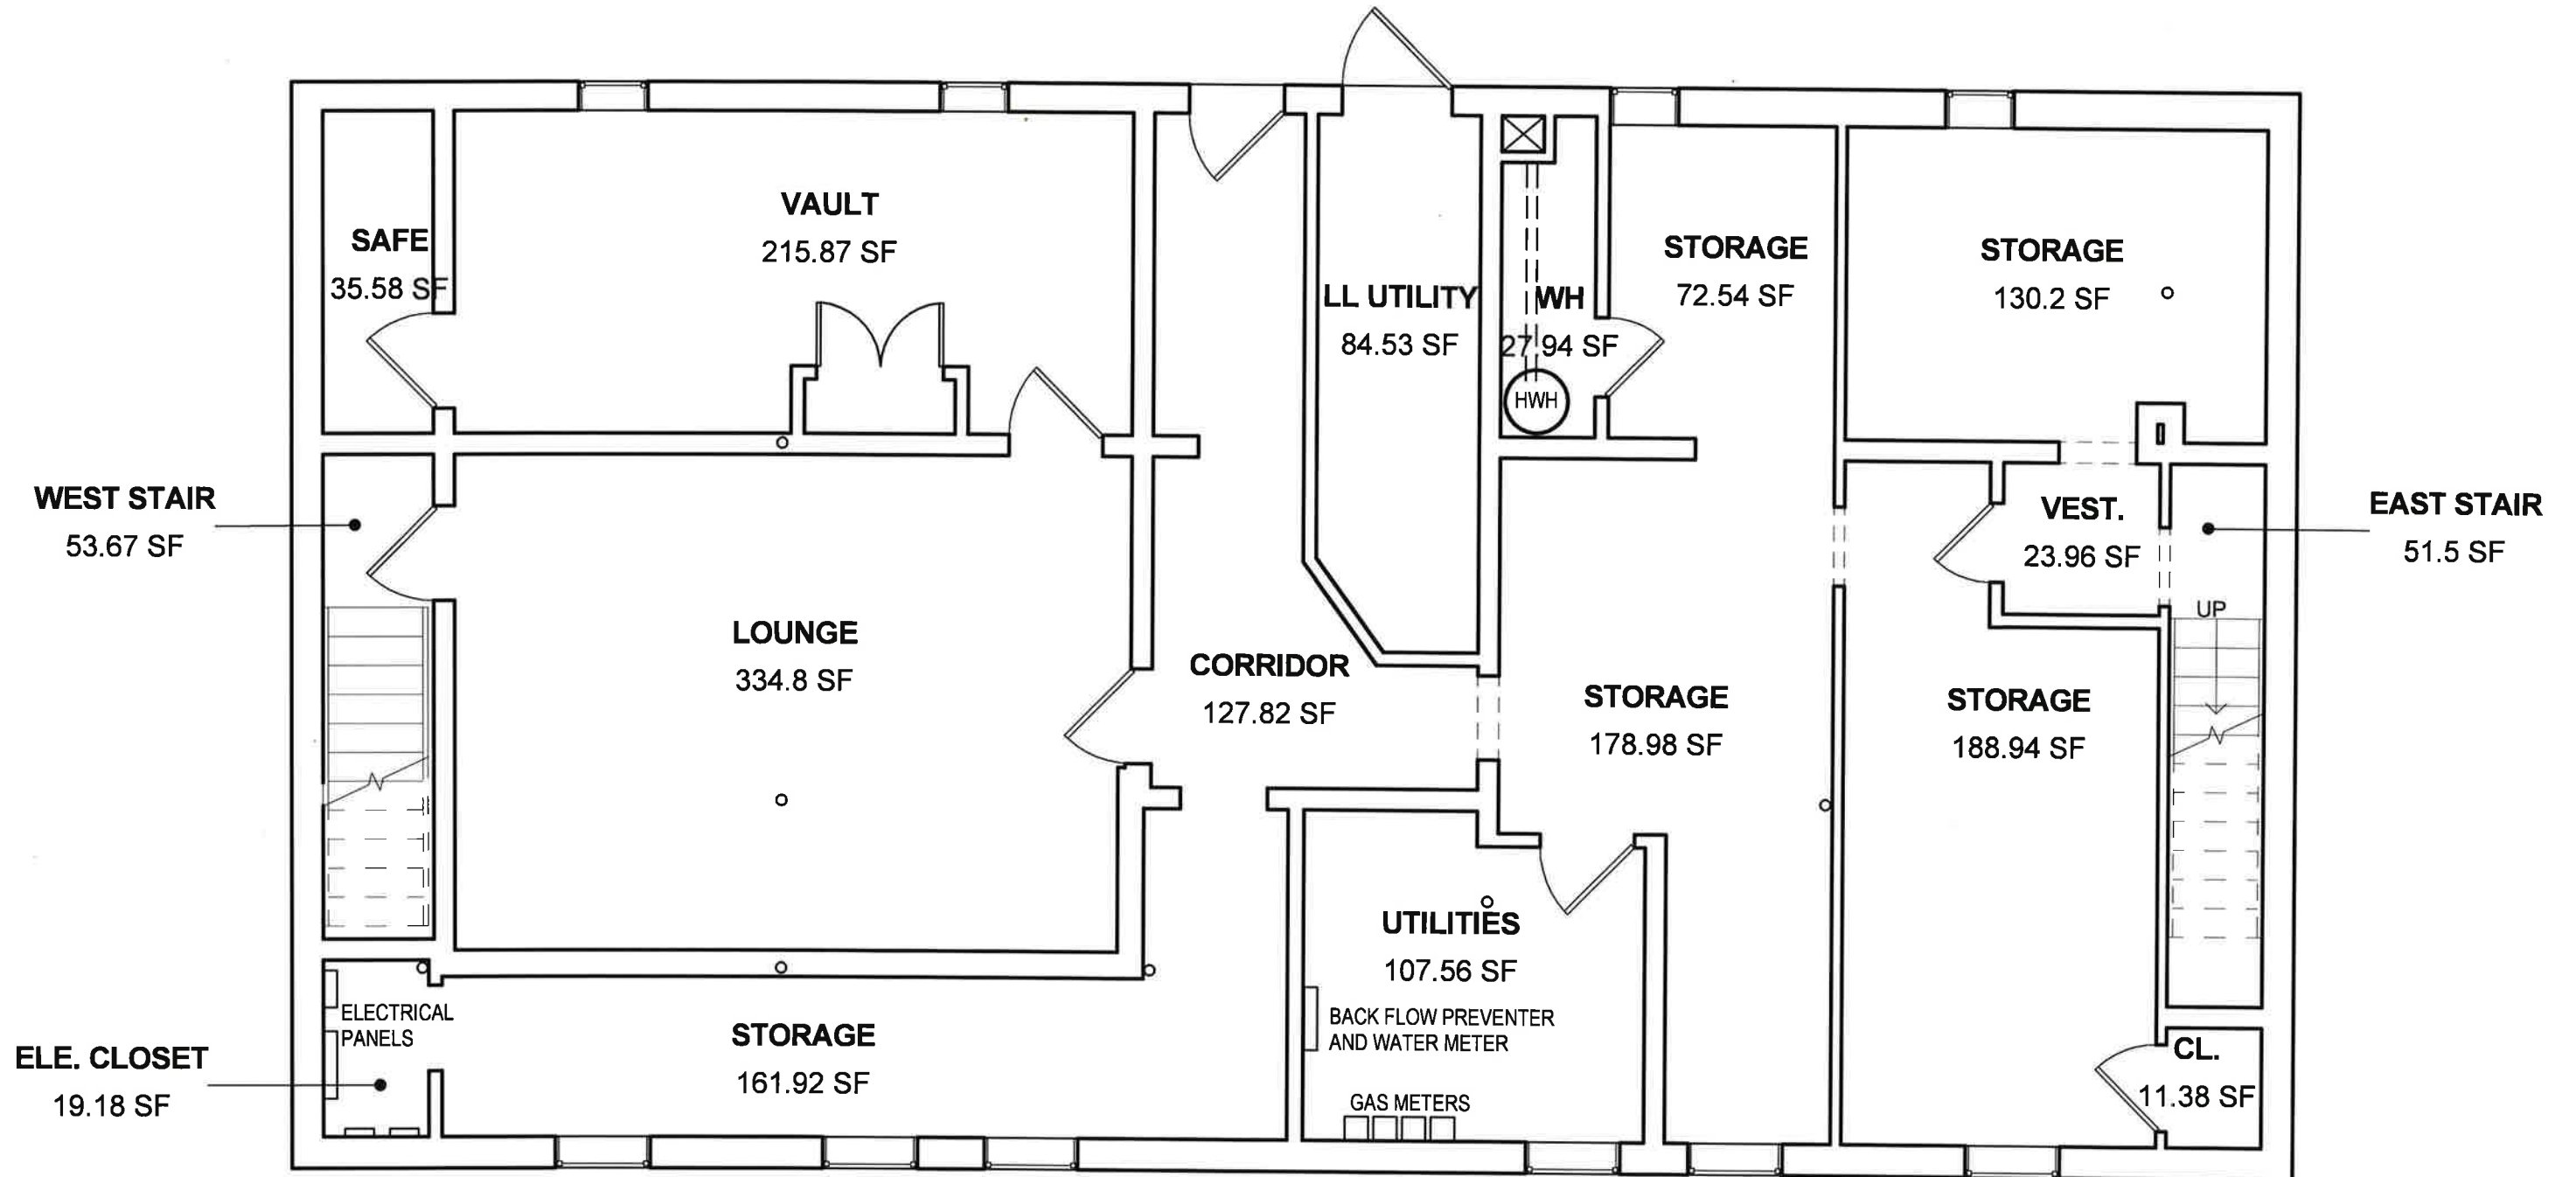

GARDEN REMEDIES NEWTON  
697 WASHINGTON STREET  
NEWTON, MASSACHUSETTS  
02458




**BASEMENT EXISTING FLOOR PLAN**

SCALE: 3/16" = 1'-0"

NOT FOR CONSTRUCTION



03-19-2018

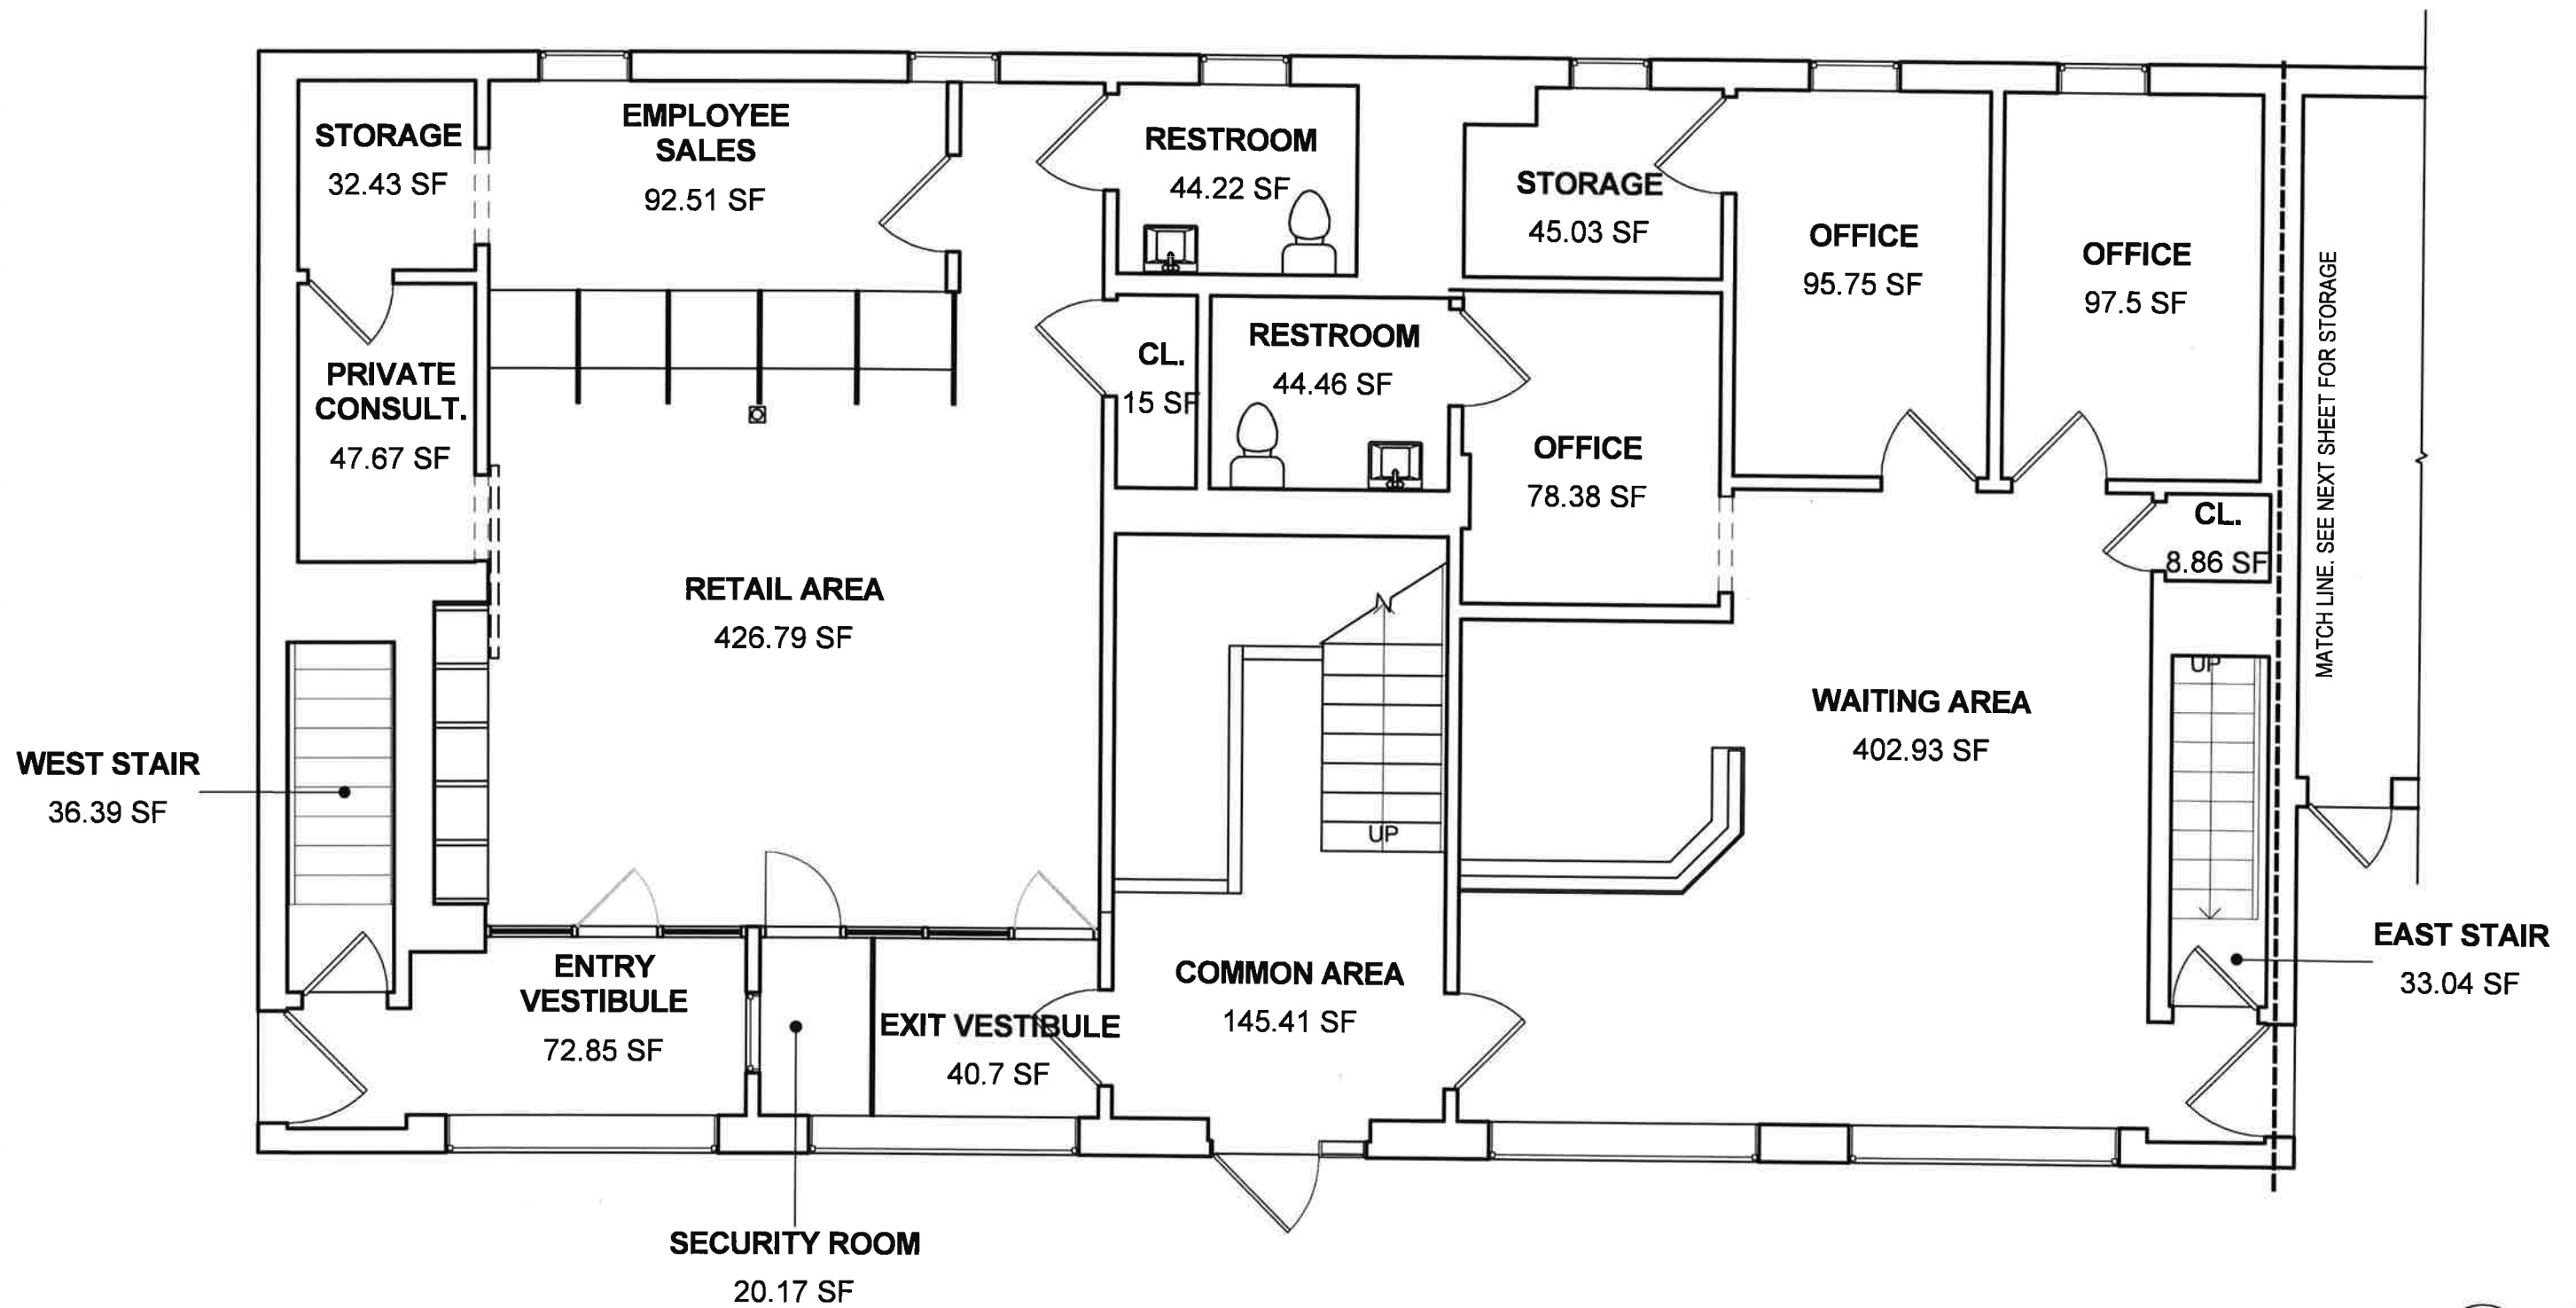

GARDEN REMEDIES NEWTON  
 697 WASHINGTON STREET  
 NEWTON, MASSACHUSETTS  
 02458




FIRST FLOOR EXISTING FLOOR PLAN

SCALE: 3/16" = 1'-0"

NOT FOR CONSTRUCTION



03-19-2018

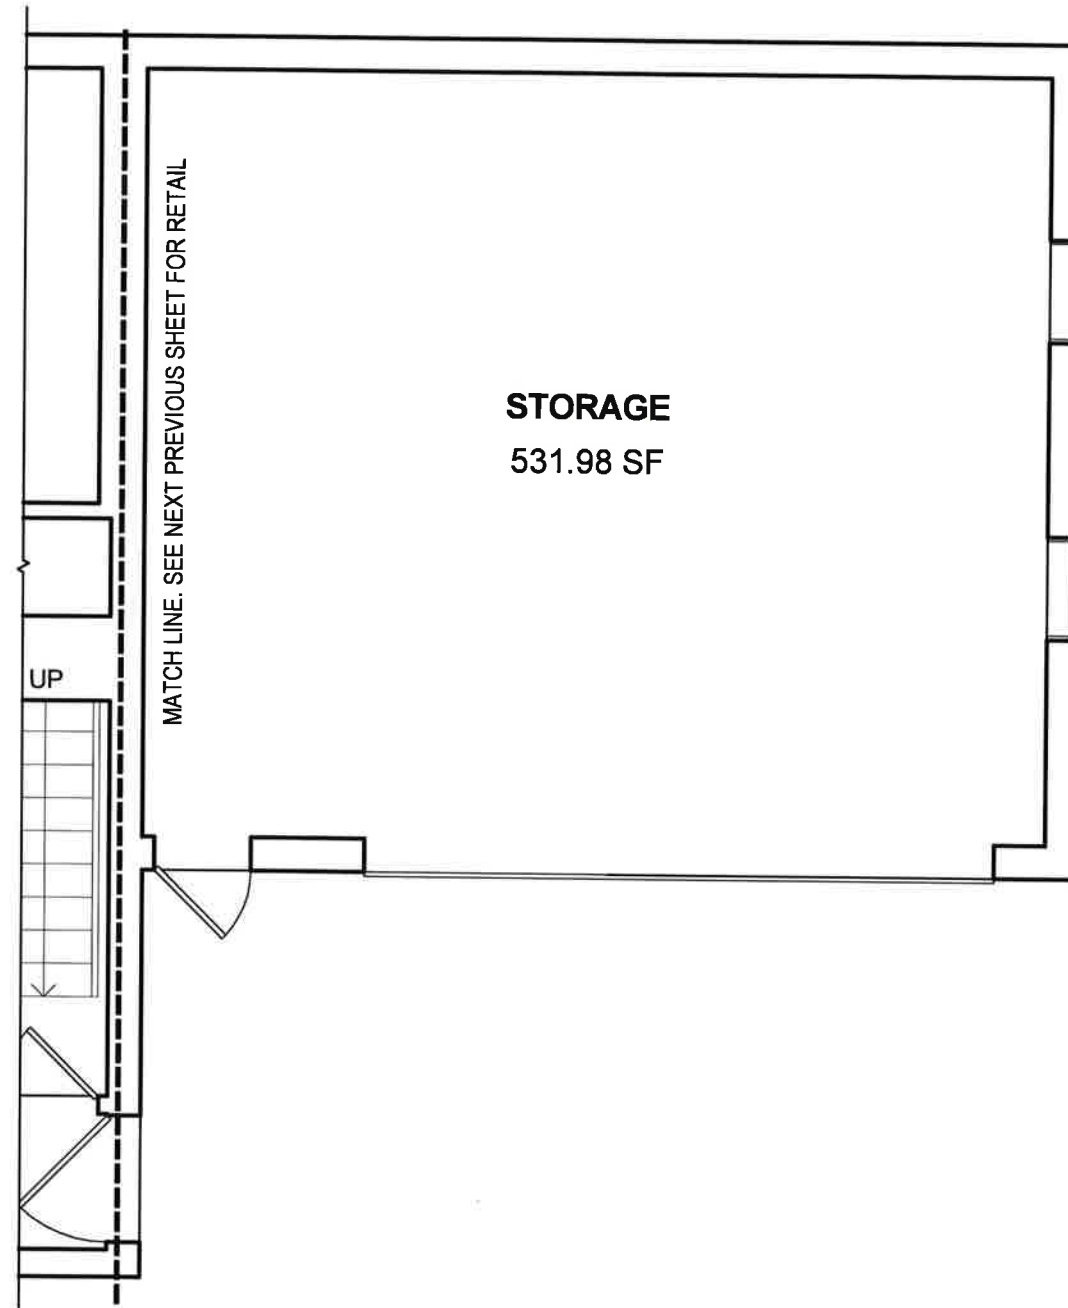


GARDEN REMEDIES NEWTON  
 697 WASHINGTON STREET  
 NEWTON, MASSACHUSETTS  
 02458



FIRST FLOOR EXISTING FLOOR PLAN


SCALE: 3/16" = 1'-0"

NOT FOR CONSTRUCTION

 

**Bergmeyer**

03-19-2018

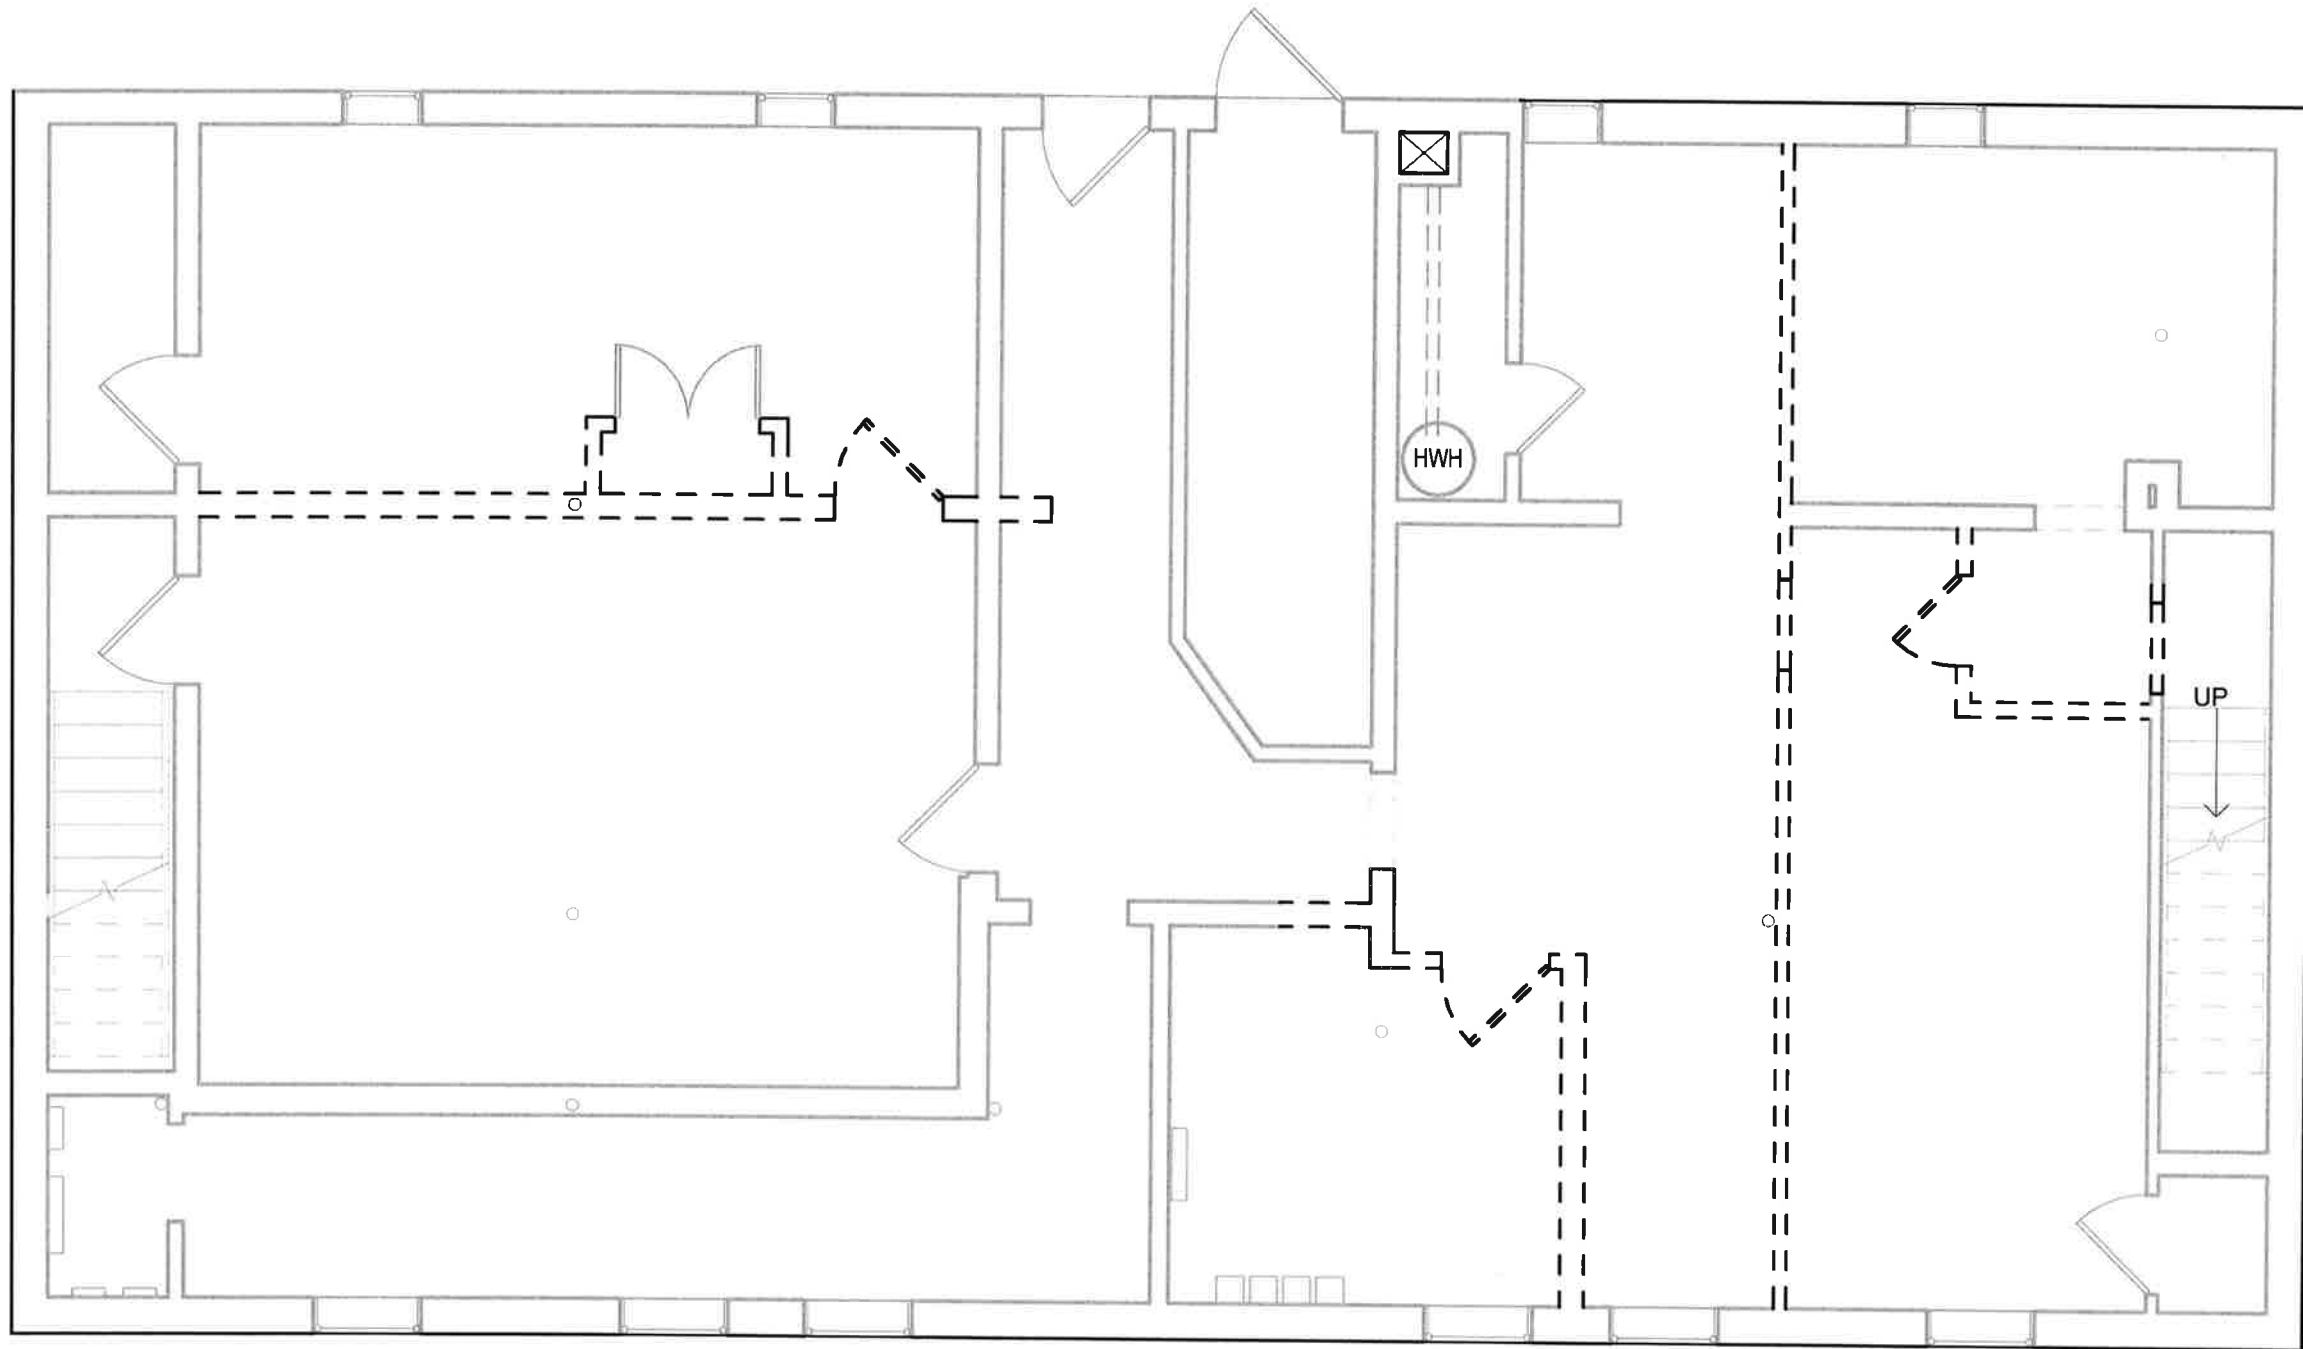

GARDEN REMEDIES NEWTON  
 697 WASHINGTON STREET  
 NEWTON, MASSACHUSETTS  
 02458




### BASEMENT DEMOLITION PLAN


SCALE: 3/16" = 1'-0"

NOT FOR CONSTRUCTION



03-19-2018

 

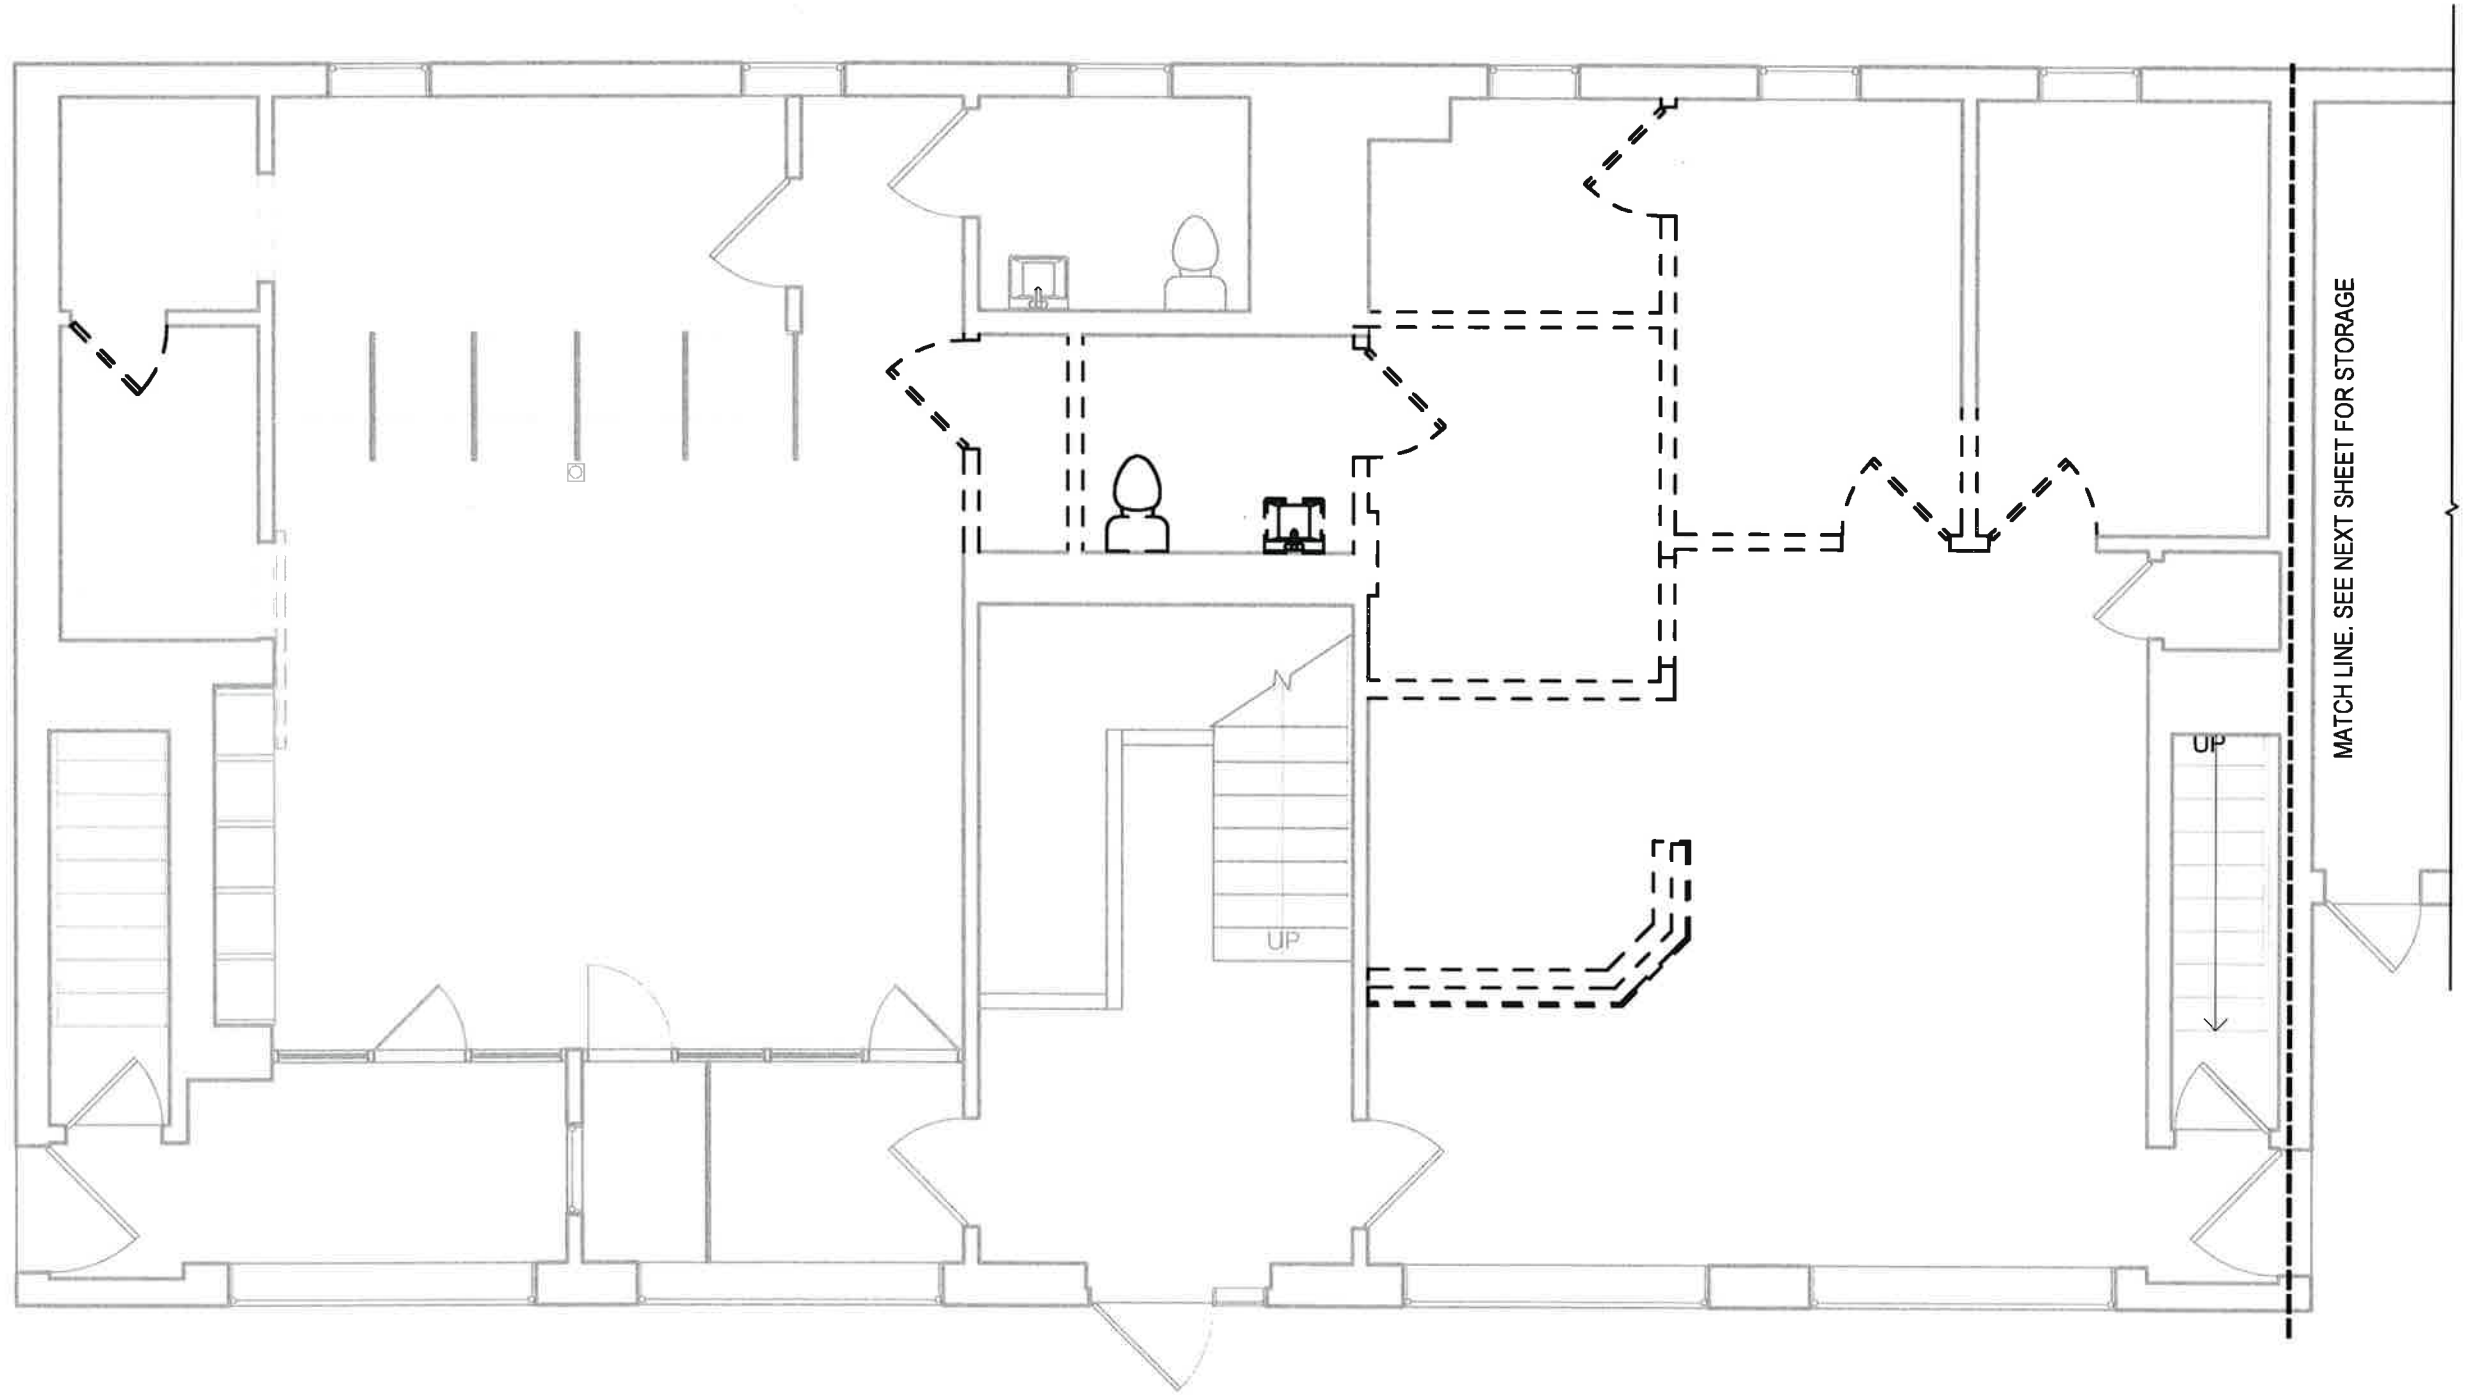

GARDEN REMEDIES NEWTON  
 697 WASHINGTON STREET  
 NEWTON, MASSACHUSETTS  
 02458




### FIRST FLOOR DEMOLITION PLAN


SCALE: 3/16" = 1'-0"

NOT FOR CONSTRUCTION



03-19-2018

 

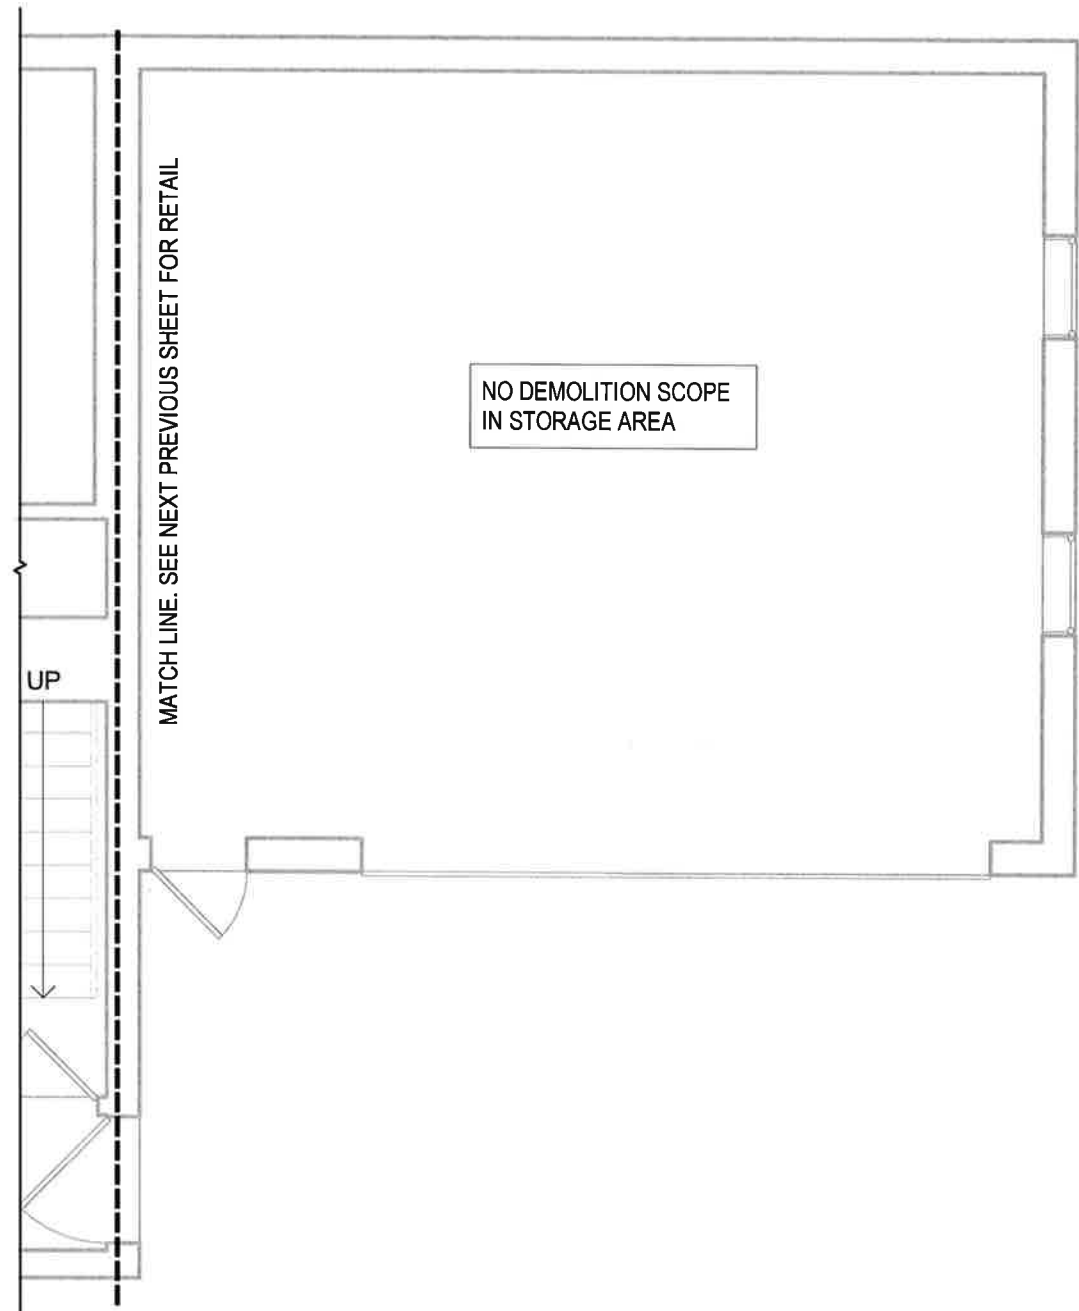


GARDEN REMEDIES NEWTON  
 697 WASHINGTON STREET  
 NEWTON, MASSACHUSETTS  
 02458



FIRST FLOOR DEMOLITION PLAN



SCALE: 3/16" = 1'-0"

NOT FOR CONSTRUCTION

 

Bergmeyer

03-19-2018

 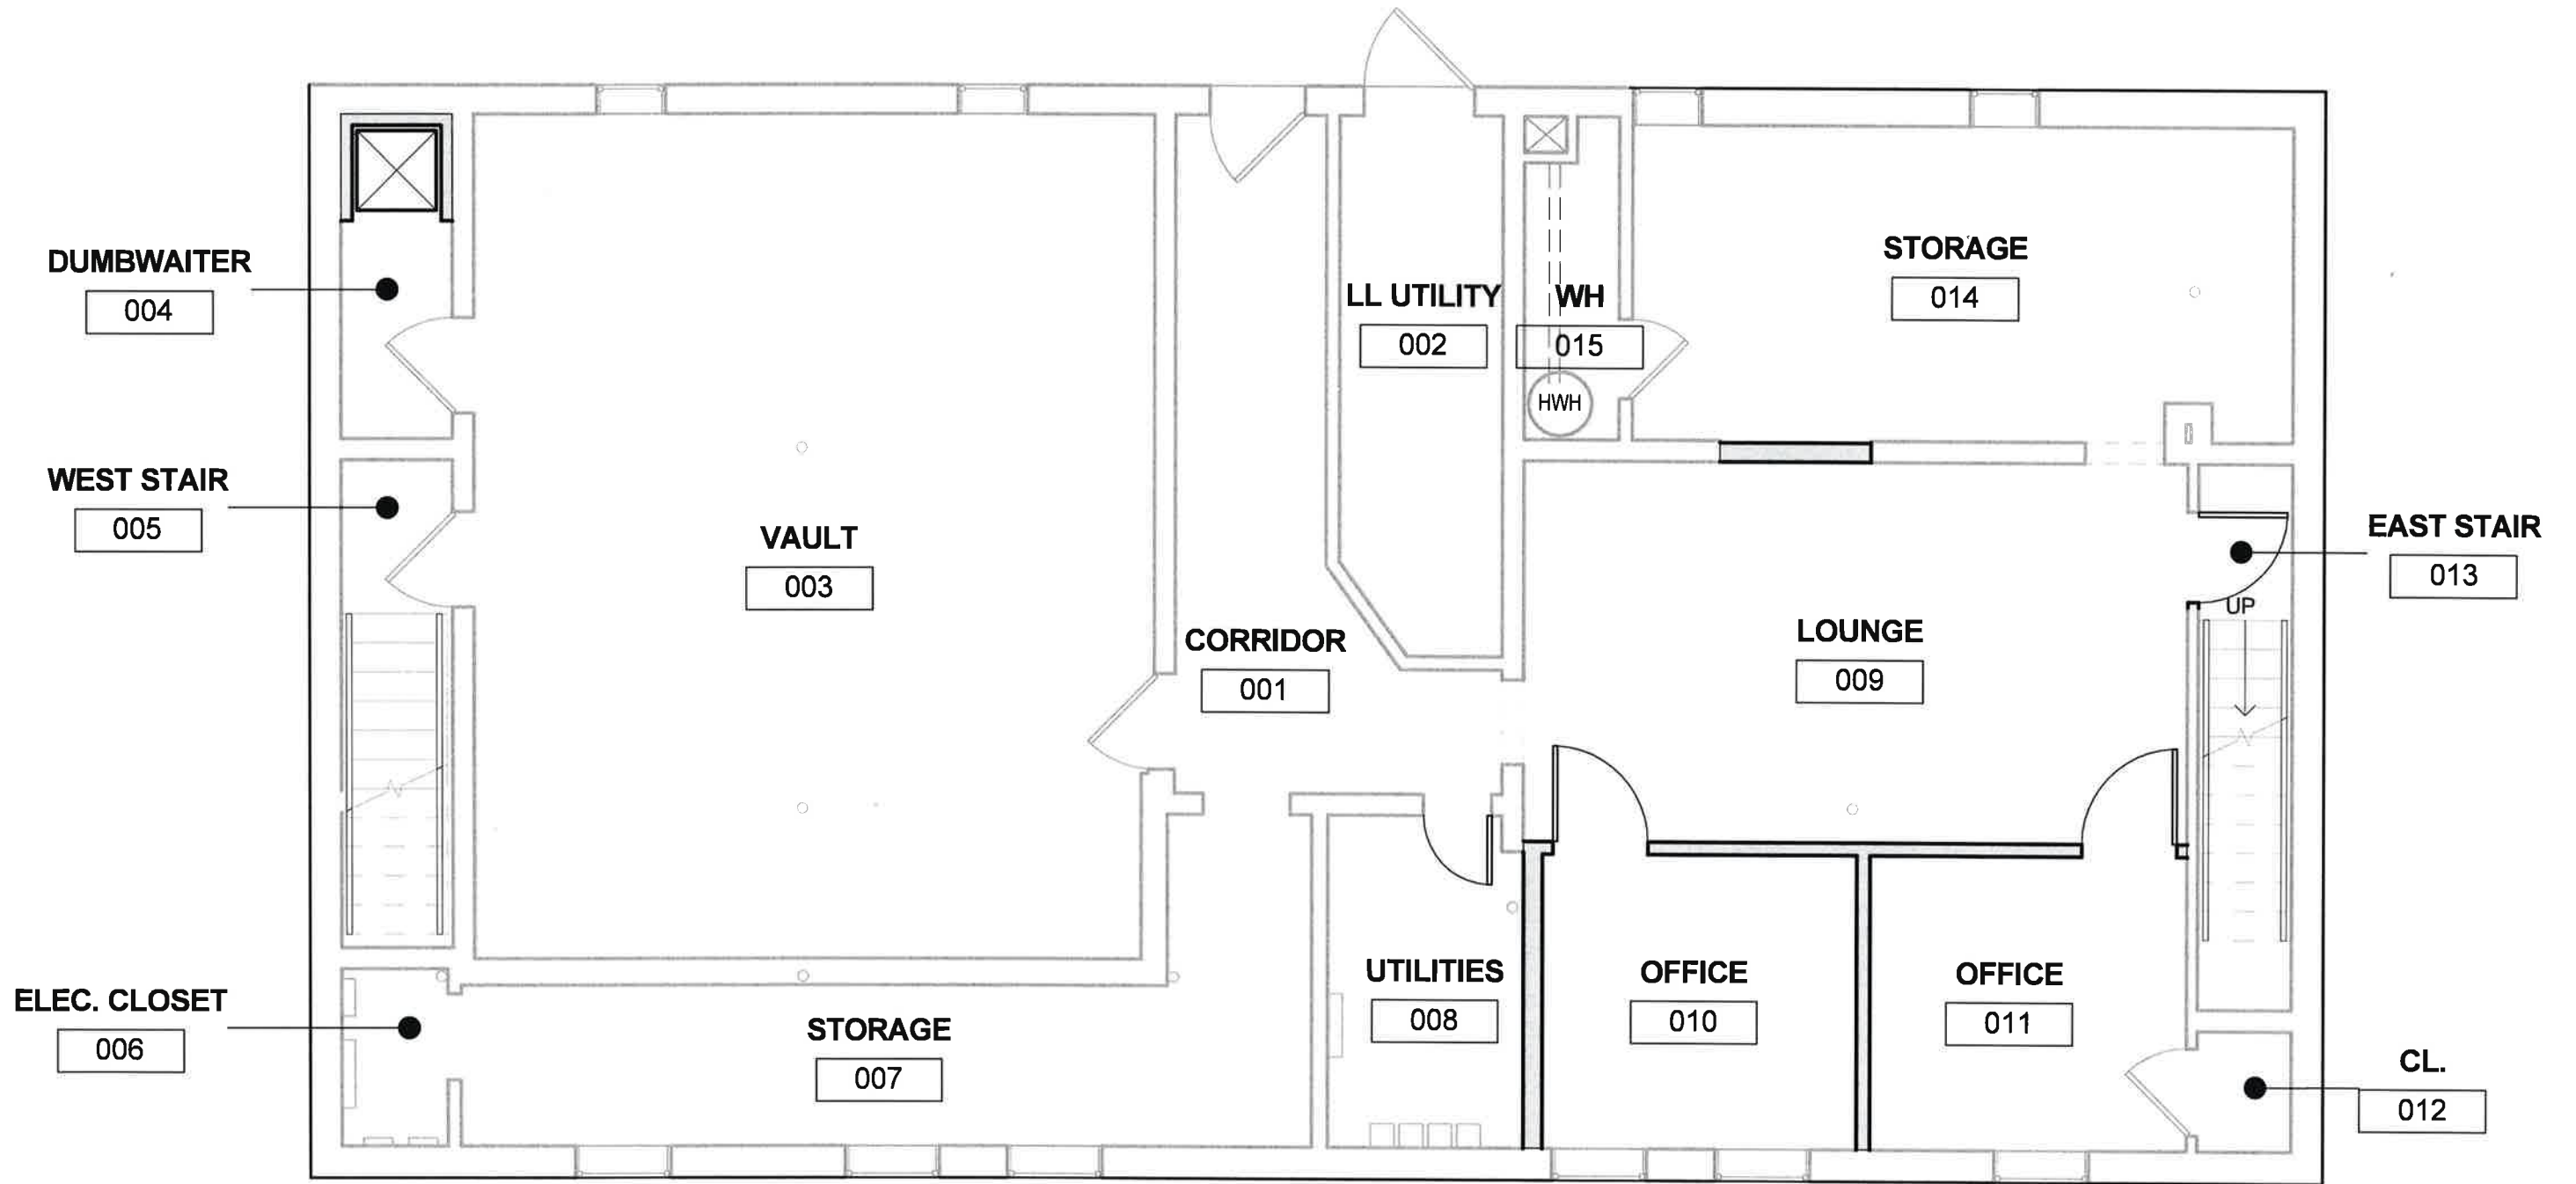

GARDEN REMEDIES NEWTON  
 697 WASHINGTON STREET  
 NEWTON, MASSACHUSETTS  
 02458



**BASEMENT PROPOSED PLAN**


SCALE: 3/16" = 1'-0"

NOT FOR CONSTRUCTION



03-19-2018



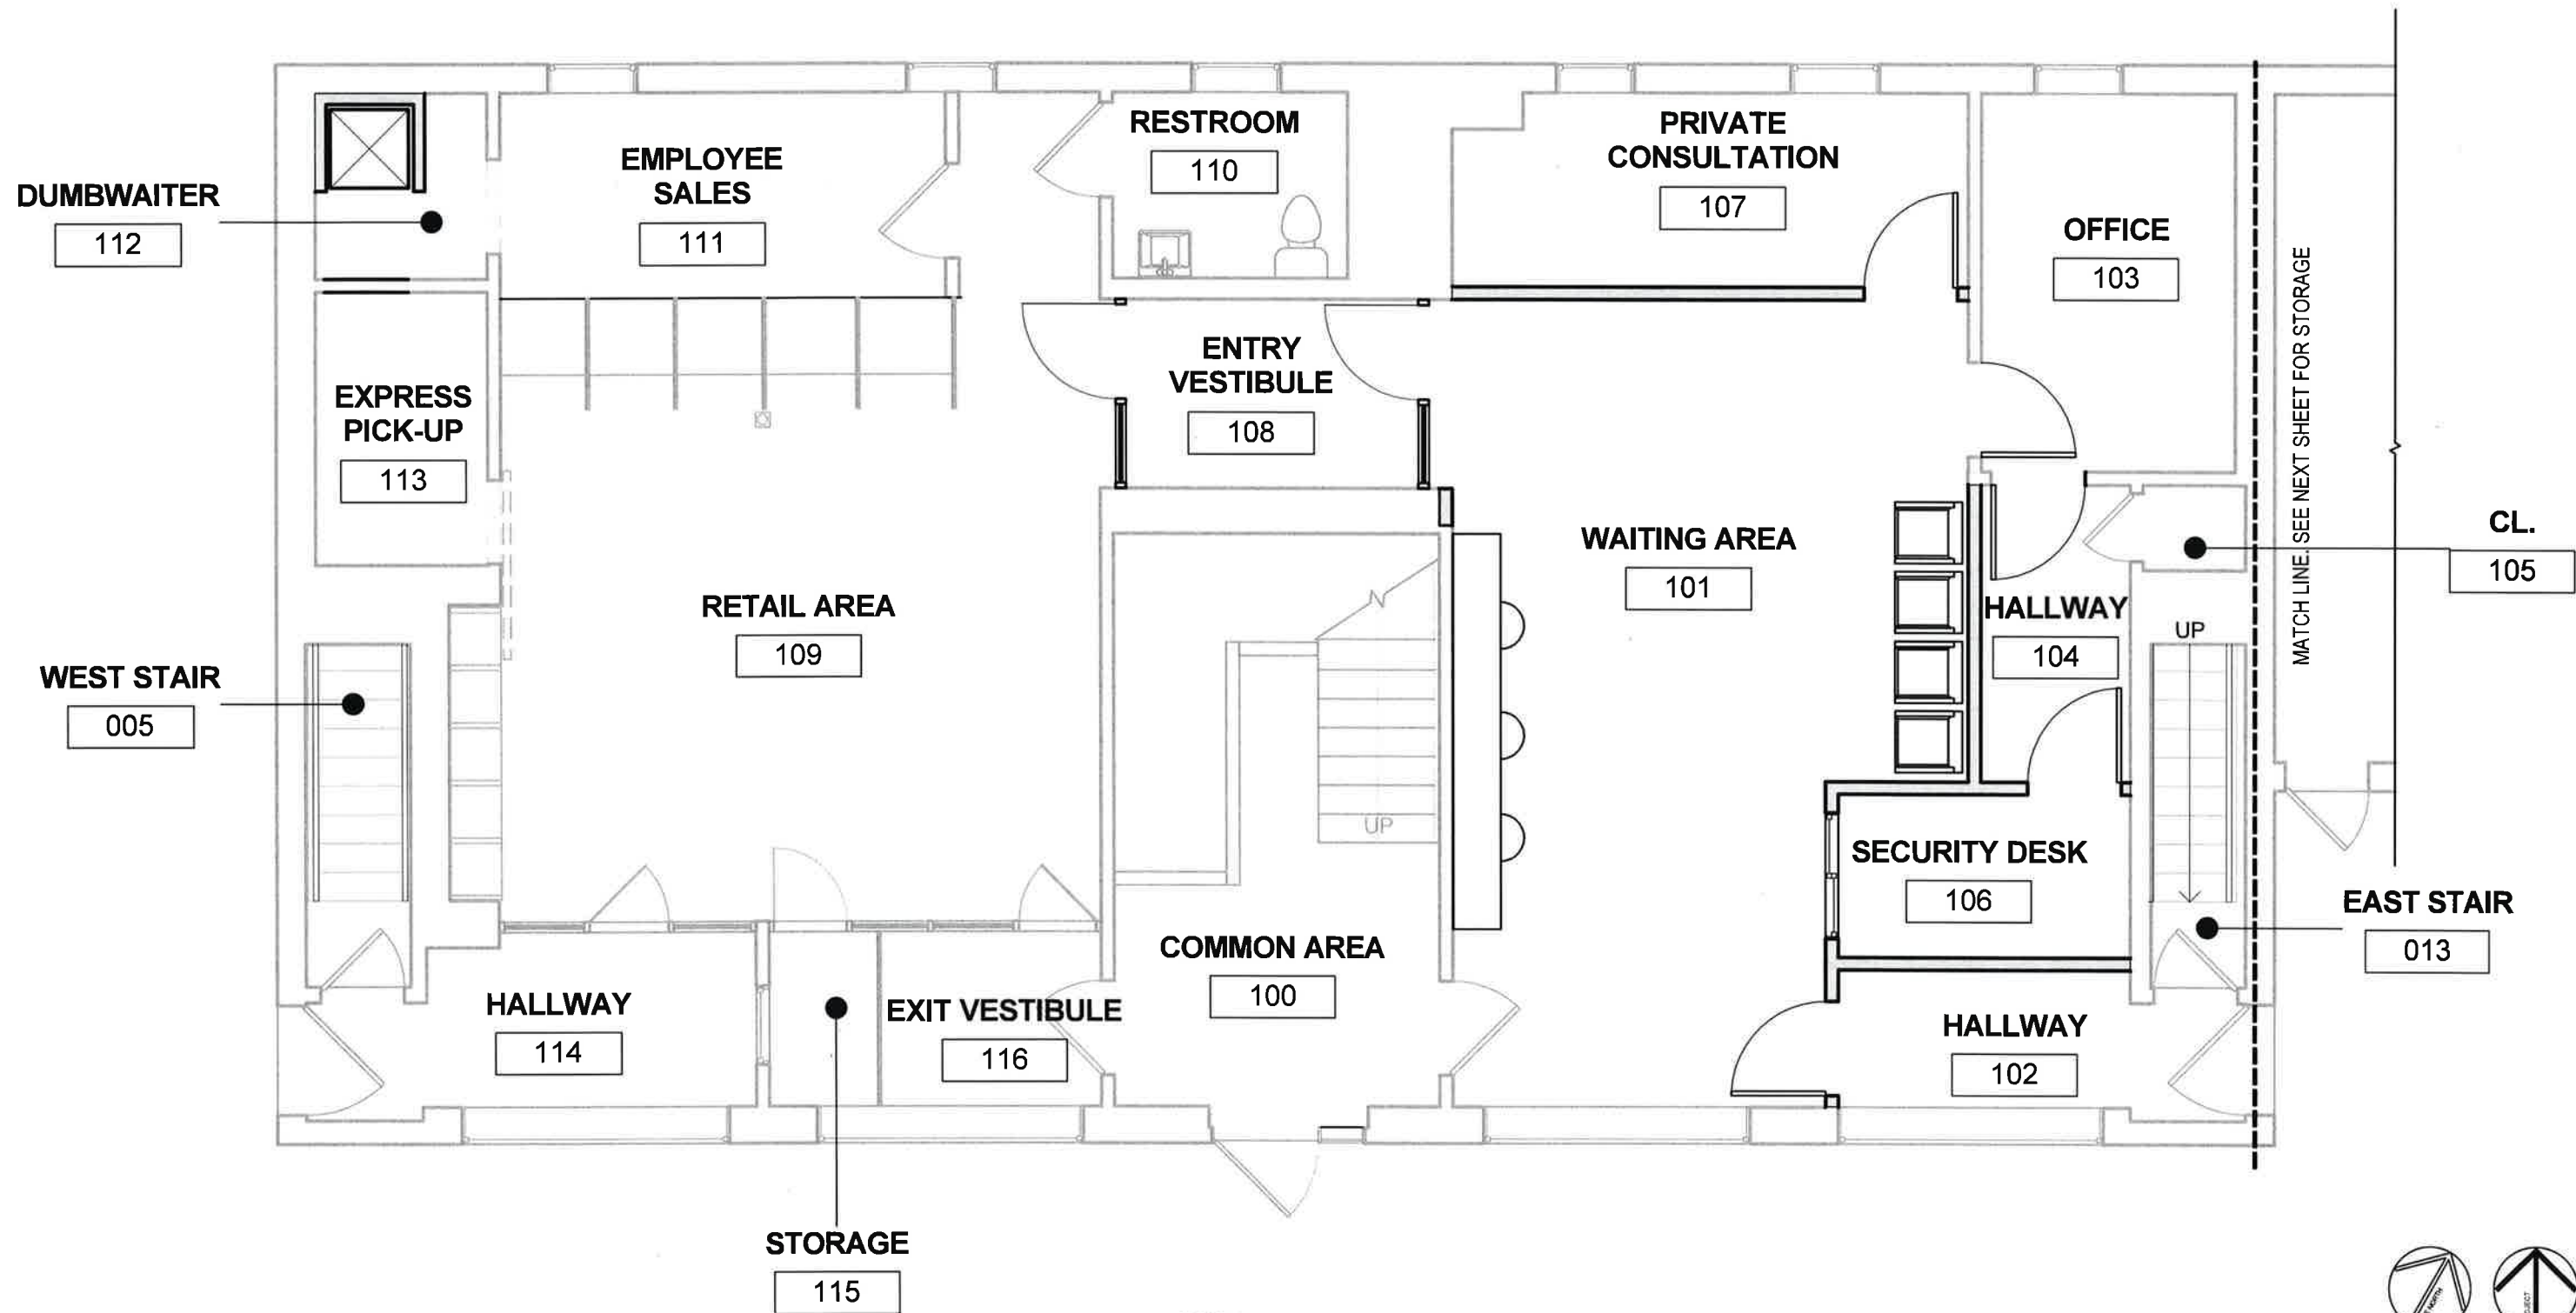

GARDEN REMEDIES NEWTON  
 697 WASHINGTON STREET  
 NEWTON, MASSACHUSETTS  
 02458




FIRST FLOOR PROPOSED PLAN

SCALE: 3/16" = 1'-0"

NOT FOR CONSTRUCTION



03-19-2018

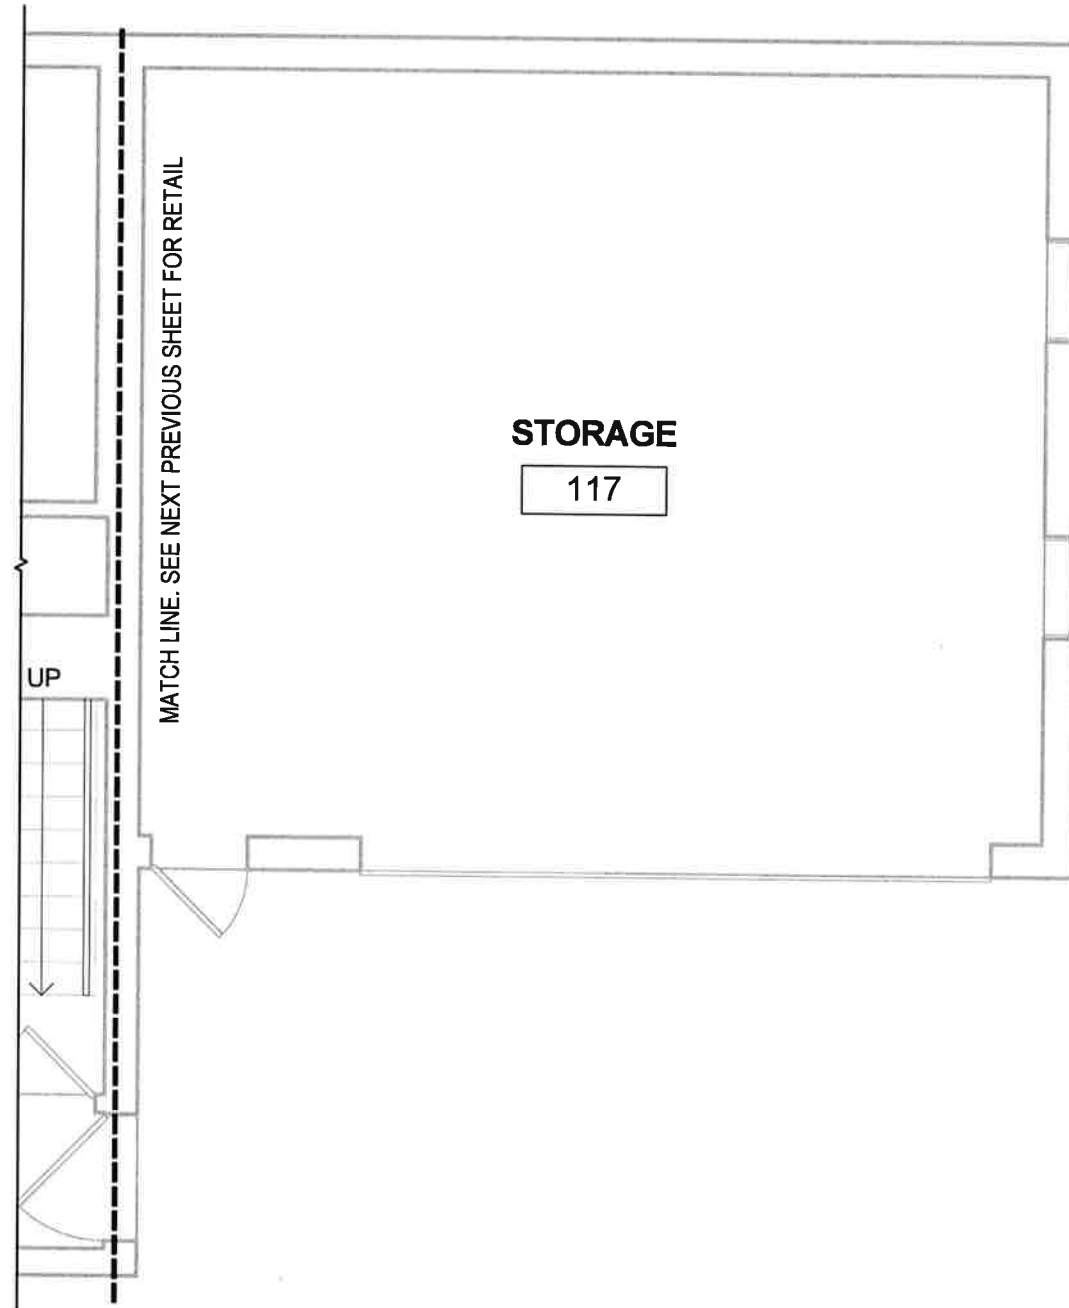


GARDEN REMEDIES NEWTON  
 697 WASHINGTON STREET  
 NEWTON, MASSACHUSETTS  
 02458



## FIRST FLOOR PROPOSED PLAN

SCALE: 3/16" = 1'-0"

NOT FOR CONSTRUCTION

 

**Bergmeyer**

03-19-2018